

Proposed Industrial Facility - Building 2B

Oakdale South Estate, Horsley Park


Landscape Development Application

Drawing Schedule

Drawing Number	Drawing Title	Scale
000	Landscape Coversheet	N/A
101	Landscape Plan	1:200
102	Landscape Plan	1:200
103	Landscape Plan	1:200
104	Landscape Plan	1:200
201	Landscape Detail Plan	1:100
501	Landscape Details	As Shown

INDICATIVE PLANT SCHEDULE

Symbol	Botanic Name	Common Name	Size (m)	Pot size	Spacing
TREES					
Ac	<i>Angophora costata</i>	Sydney Red Gum	15 x 6	100L	As Shown
Ca	<i>Canarium anacardioides</i>	Tuckeroo	10 x 5	100L	As Shown
Cm	<i>Corymbia maculata</i>	Spotted Gum	15 x 7	100L	As Shown
Li	<i>Lagerstroemia indica</i> 'Natchez'	Crepe Myrtle	8 x 6	100L	As Shown
TL	<i>Tristania laurina</i> 'Luscious'	Water Gum	12 x 4	100L	As Shown
SHRUBS & ACCENTS					
AsM	<i>Acmena smithii</i> var <i>Minor</i>	Lilly Pilly	3 x 3	300mm	As Shown
De	<i>Doryanthes excelsa</i>	Gynea Lily	3 x 2	300mm	As Shown
NGS	<i>Nandina 'Gulf Stream'</i>	Dwarf nandina	0.5 x 0.5	150mm	As Shown
Vo	<i>Viburnum odoratissimum</i>	Sweet Viburnum	3 x 3	300mm	As Shown
Wf	<i>Westringia fruticosa</i>	Coastal Rosemary	2 x 2	300mm	As Shown
GRASSES AND GROUNDCOVERS					
Gt	<i>Gazania tomentosa</i>	Gazania	0.5 x 1	150mm	4/m2
Mp	<i>Myoporum parvifolium</i>	Creeping Boobialla	0.6 x 0.6	150mm	4/m2
PN	<i>Pennisetum 'Nafay'</i>	Swamp Foxtail	0.6 x 0.6	150mm	2/m2
PI	<i>Poa labillardieri</i>	Tussock Grass	0.6 x 0.6	150mm	2/m2
TJ	<i>Trachelospermum jasminoides</i>	Star Jasmine	0.2 x 2	150mm	4/m2

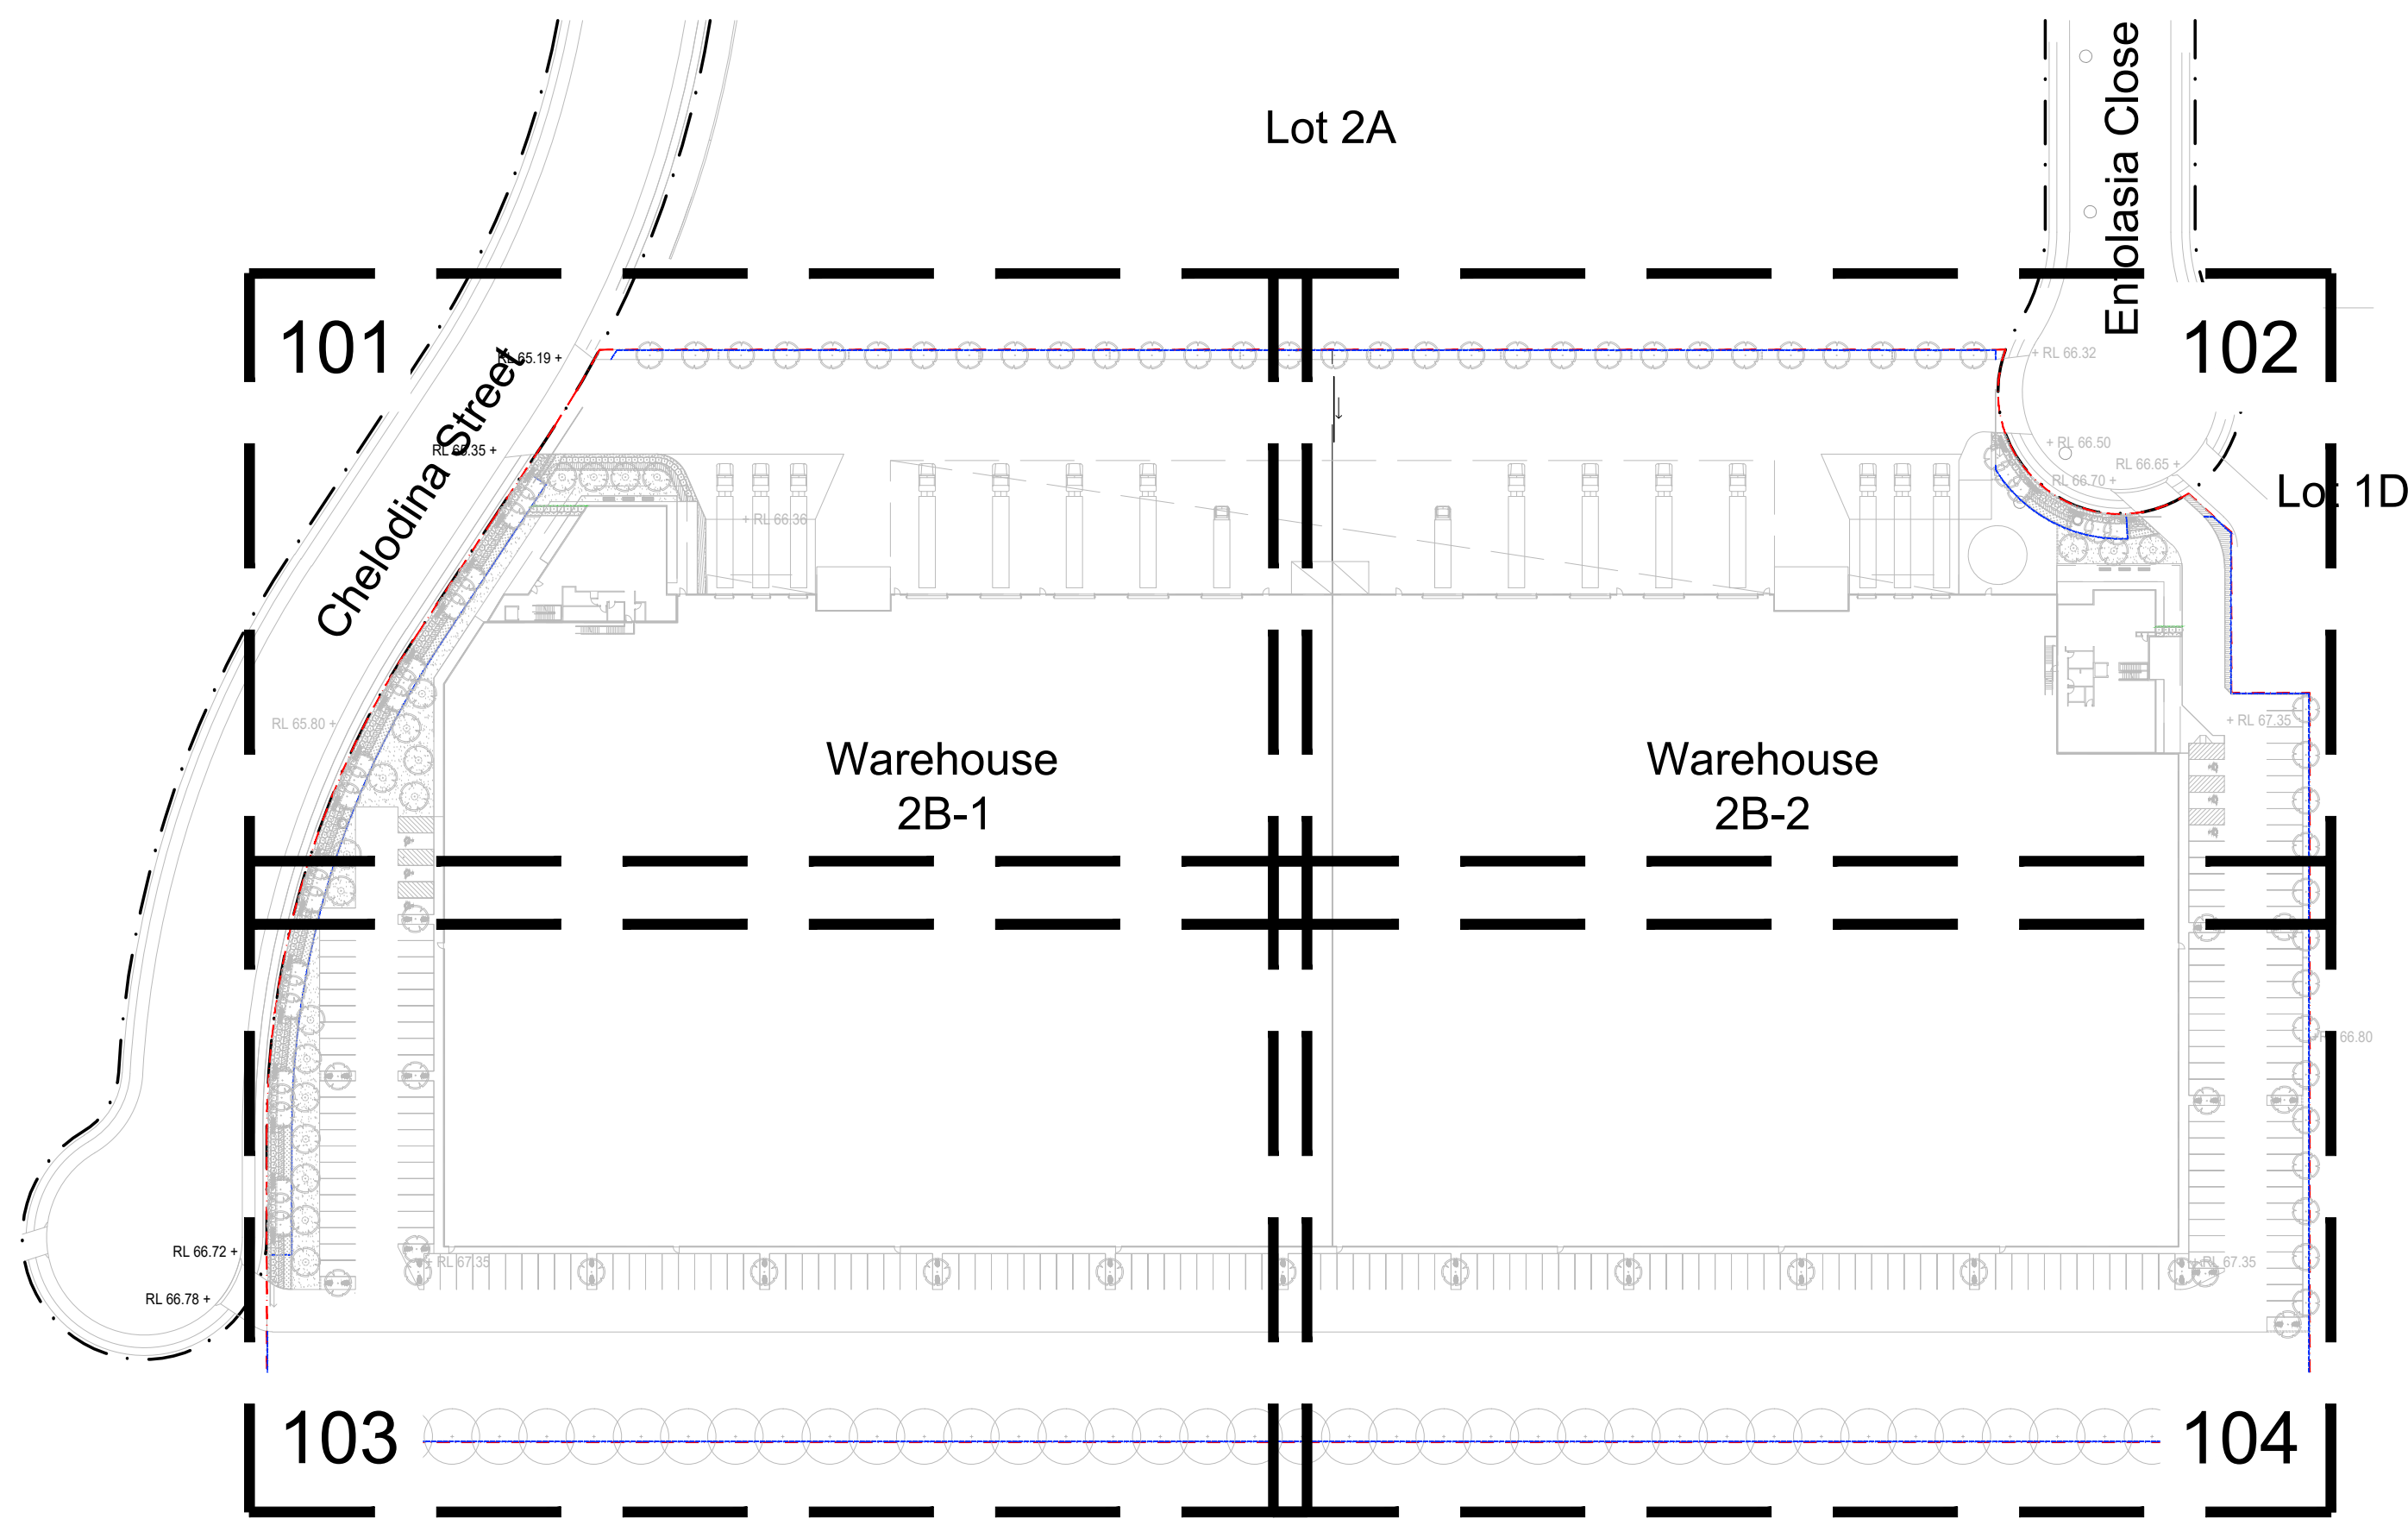

Site Plan | 1:1000

NOT FOR CONSTRUCTION

© 2020 Site Image (NSW) Pty Ltd ABN 44 801 262 380 as agent for Site Image NSW Partnership. All rights reserved. This drawing is copyright and shall not be reproduced or copied in any form or by any means (graphic, electronic or mechanical including photocopy) without the written permission of Site Image (NSW) Pty Ltd. Any license, expressed or implied, to use this document for any purpose what so ever is restricted to the terms of the written agreement between Site Image (NSW) Pty Ltd and the instructing party.

The contractor shall check and verify all work on site (including work by others) before commencing the landscape installation. Any discrepancies are to be reported to the Project Manager or Landscape Architect prior to commencing work. Do not scale this drawing. Any required dimensions not shown shall be referred to the Landscape Architect for confirmation.

LEGEND

C	Architectural Coordination	JW	NM	30.09.2020
B	Revised For Comment	JW	NM	15.09.2020
A	For Comment	JW	NM	03.09.2020
Issue	Revision Description	Drawn	Check	Date

S I T E I M A G E

Landscape Architects

Level 1, 3-5 Baptist Street
Redfern NSW 2016
Australia

Tel: (61 2) 8332 5600
Fax: (61 2) 9698 2877
www.siteimage.com.au

Client:
Goodman

Project:
Proposed Industrial Facility
Building 2B, Oakdale South Estate
Horsley Park


Drawing Name:
Cover Sheet

Development Application

Scale:
Job Number:
SS20-4438

Drawing Number:
000

Issue:
C

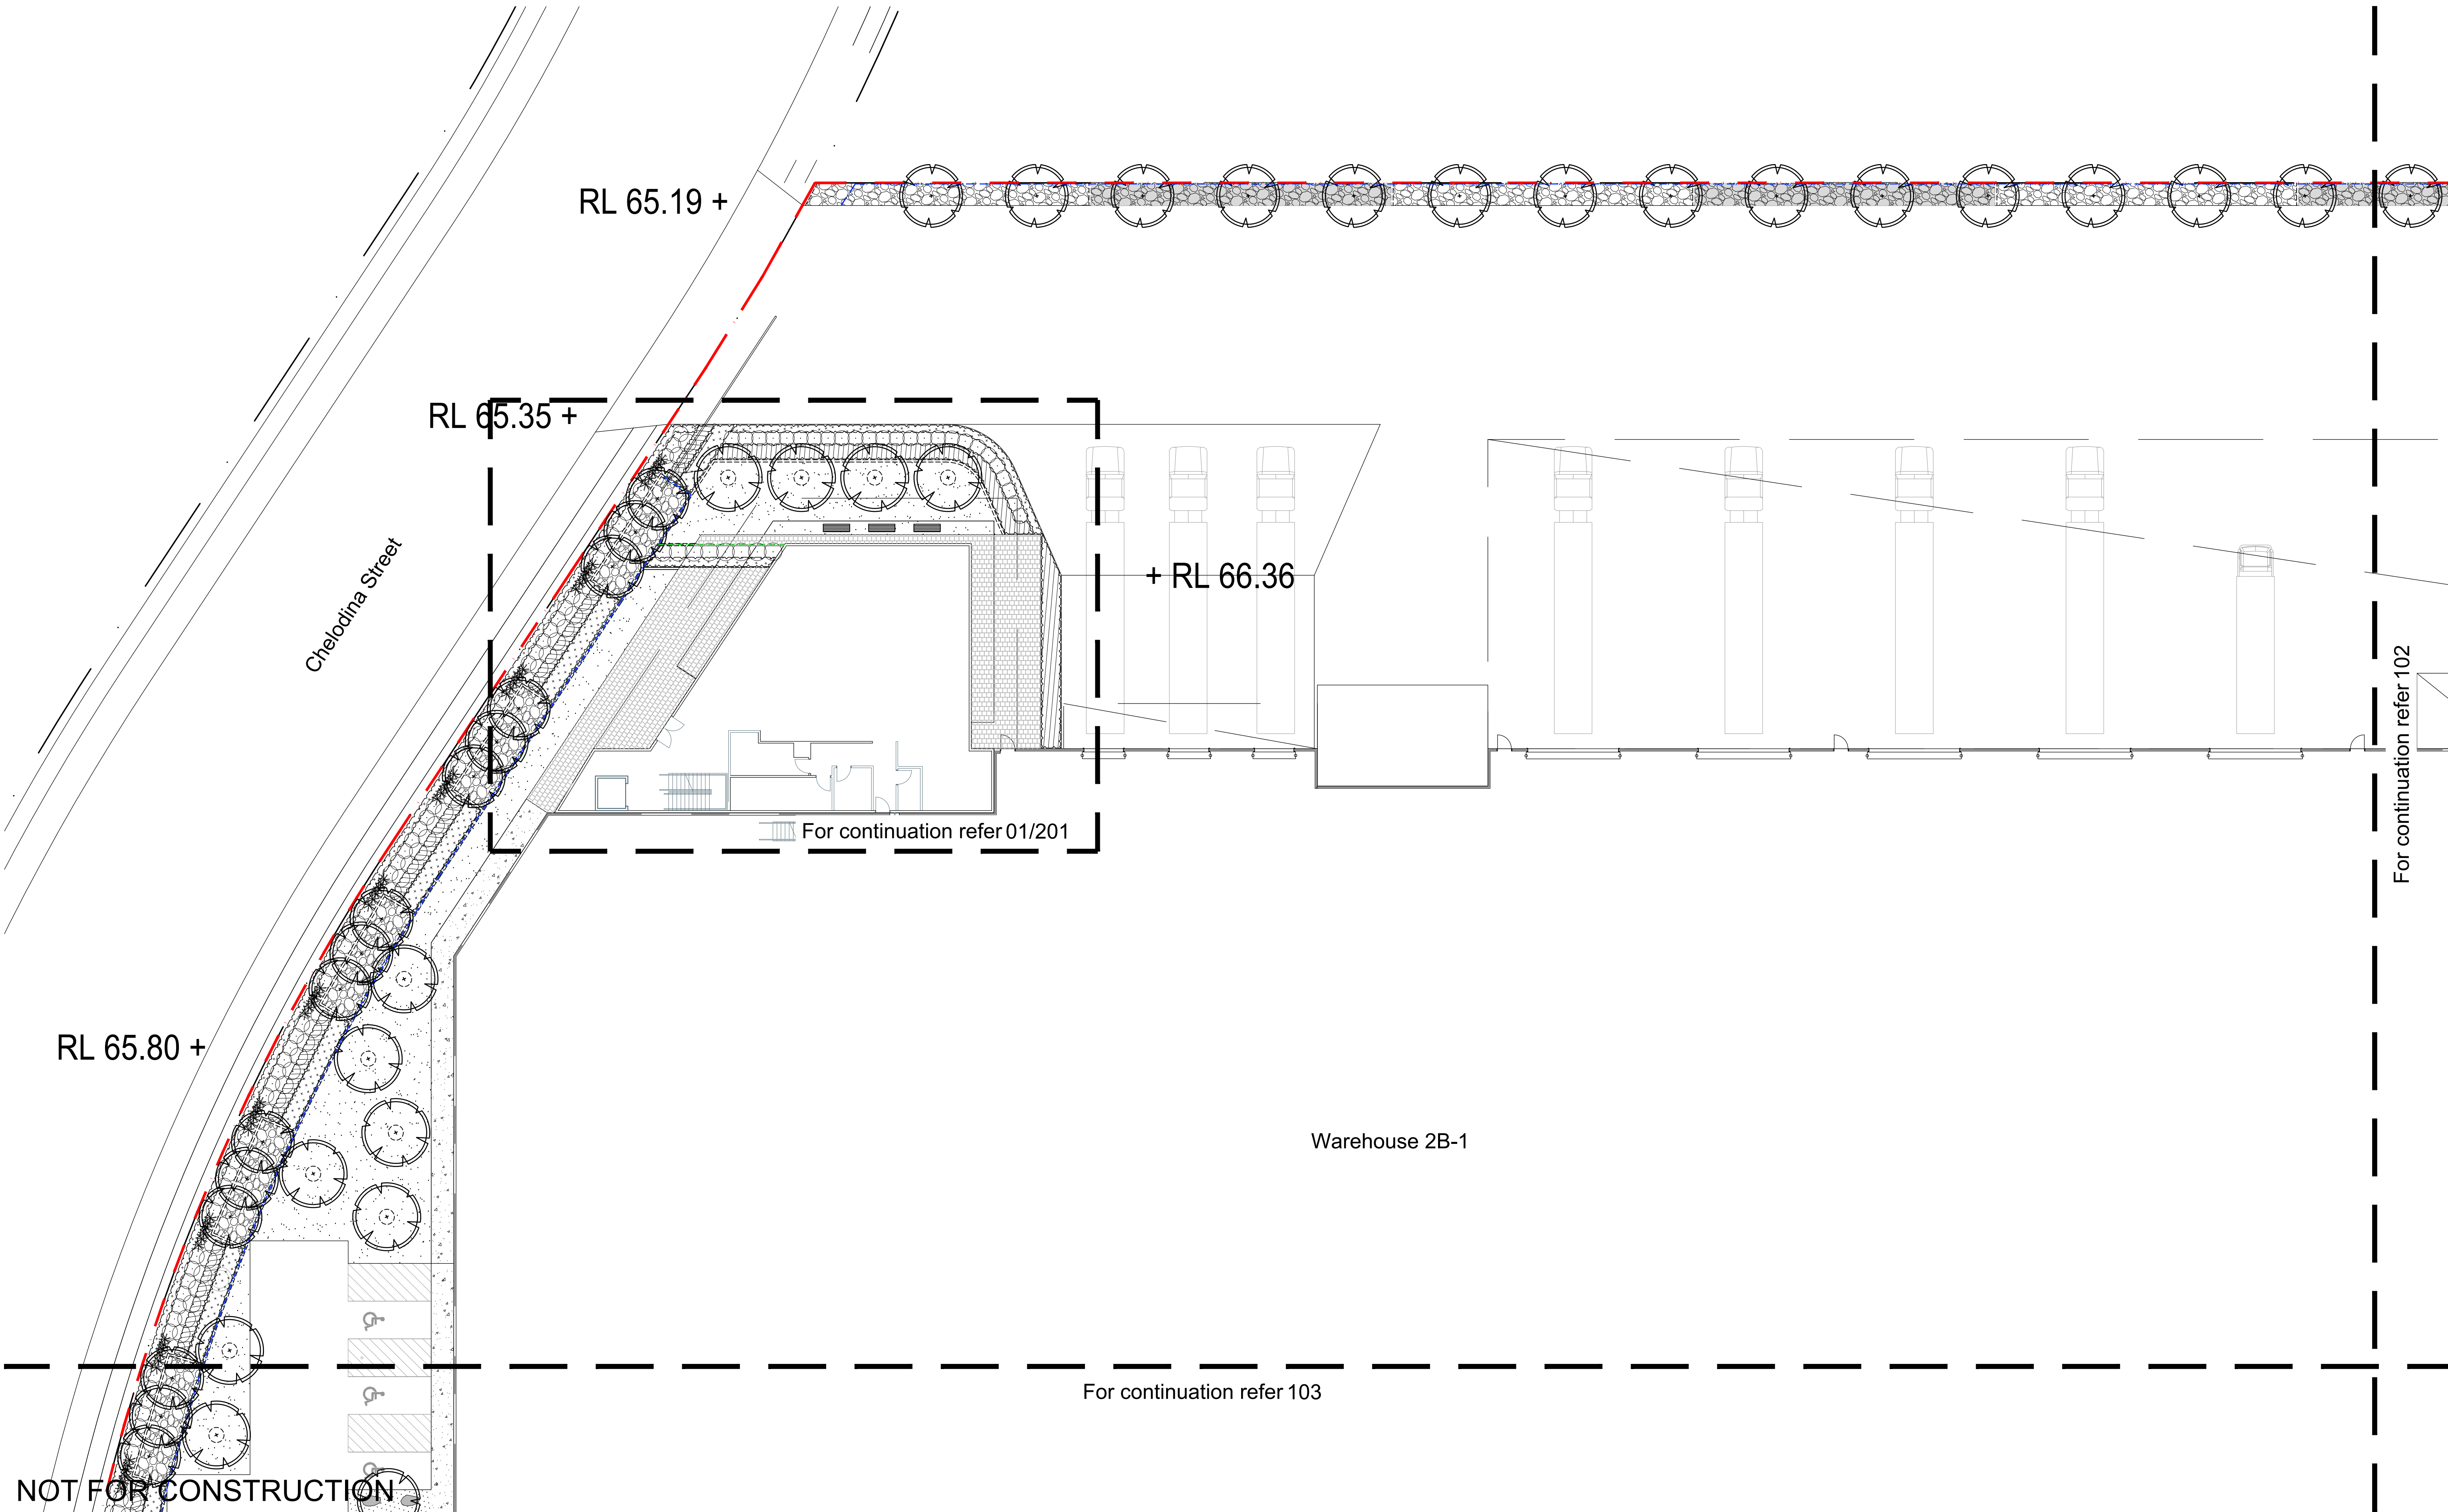

© 2020 Site Image (NSW) Pty Ltd ABN 44 801 262 380 as agent for Site Image NSW Partnership. All rights reserved. This drawing is copyright and shall not be reproduced or copied in any form or by any means (graphic, electronic or mechanical including photocopy) without the written permission of Site Image (NSW) Pty Ltd. Any license, expressed or implied, to use this document for any purpose what so ever is restricted to the terms of the written agreement between Site Image (NSW) Pty Ltd and the instructing party.

The contractor shall check and verify all work on site (including work by others) before commencing the landscape installation. Any discrepancies are to be reported to the Project Manager or Landscape Architect prior to commencing work. Do not scale this drawing. Any required dimensions not shown shall be referred to the Landscape Architect for confirmation.

Issue	Revision Description
C	Architectural Coordination
B	Revised For Comment
A	For Comment

Drawn	Check	Date
JW	NM	30.09.2020
JW	NM	15.09.2020
JW	NM	03.09.2020


LEGEND

- | | |
|--|------------------------------|
| | Site Boundary |
| | Proposed Trees |
| | Proposed Shrubs and Accents |
| | Proposed Grasses and Accents |

- | | |
|--|---------------------------|
| | Turf |
| | Feature Rail Ballast |
| | Feature Sandstone Ballast |
| | Decomposed Granite |

- | | |
|--|--------------------|
| | Sandstone Boulders |
| | Concrete Edge |
| | Fence |
| | Privacy Screen |

- | | |
|--|-----------------|
| | Bench Seating |
| | Concrete Paving |
| | Paving |

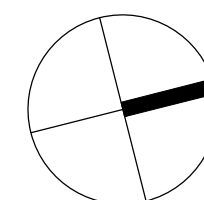

SITE IMAGE
Landscape Architects
Level 1, 3-5 Baptist Street
Redfern NSW 2016
Australia
Tel: (61 2) 8332 5600
Fax: (61 2) 9698 2877
www.siteimage.com.au


Client:
Goodman

Project:
**Proposed Industrial Facility
Building 2B, Oakdale South Estate
Horsley Park**

Drawing Name:
Landscape Plan

Scale: 1:200 @ A1
Job Number:
SS20-4438

0 1 2 4 6 10m
Drawing Number:
101
Issue:
C

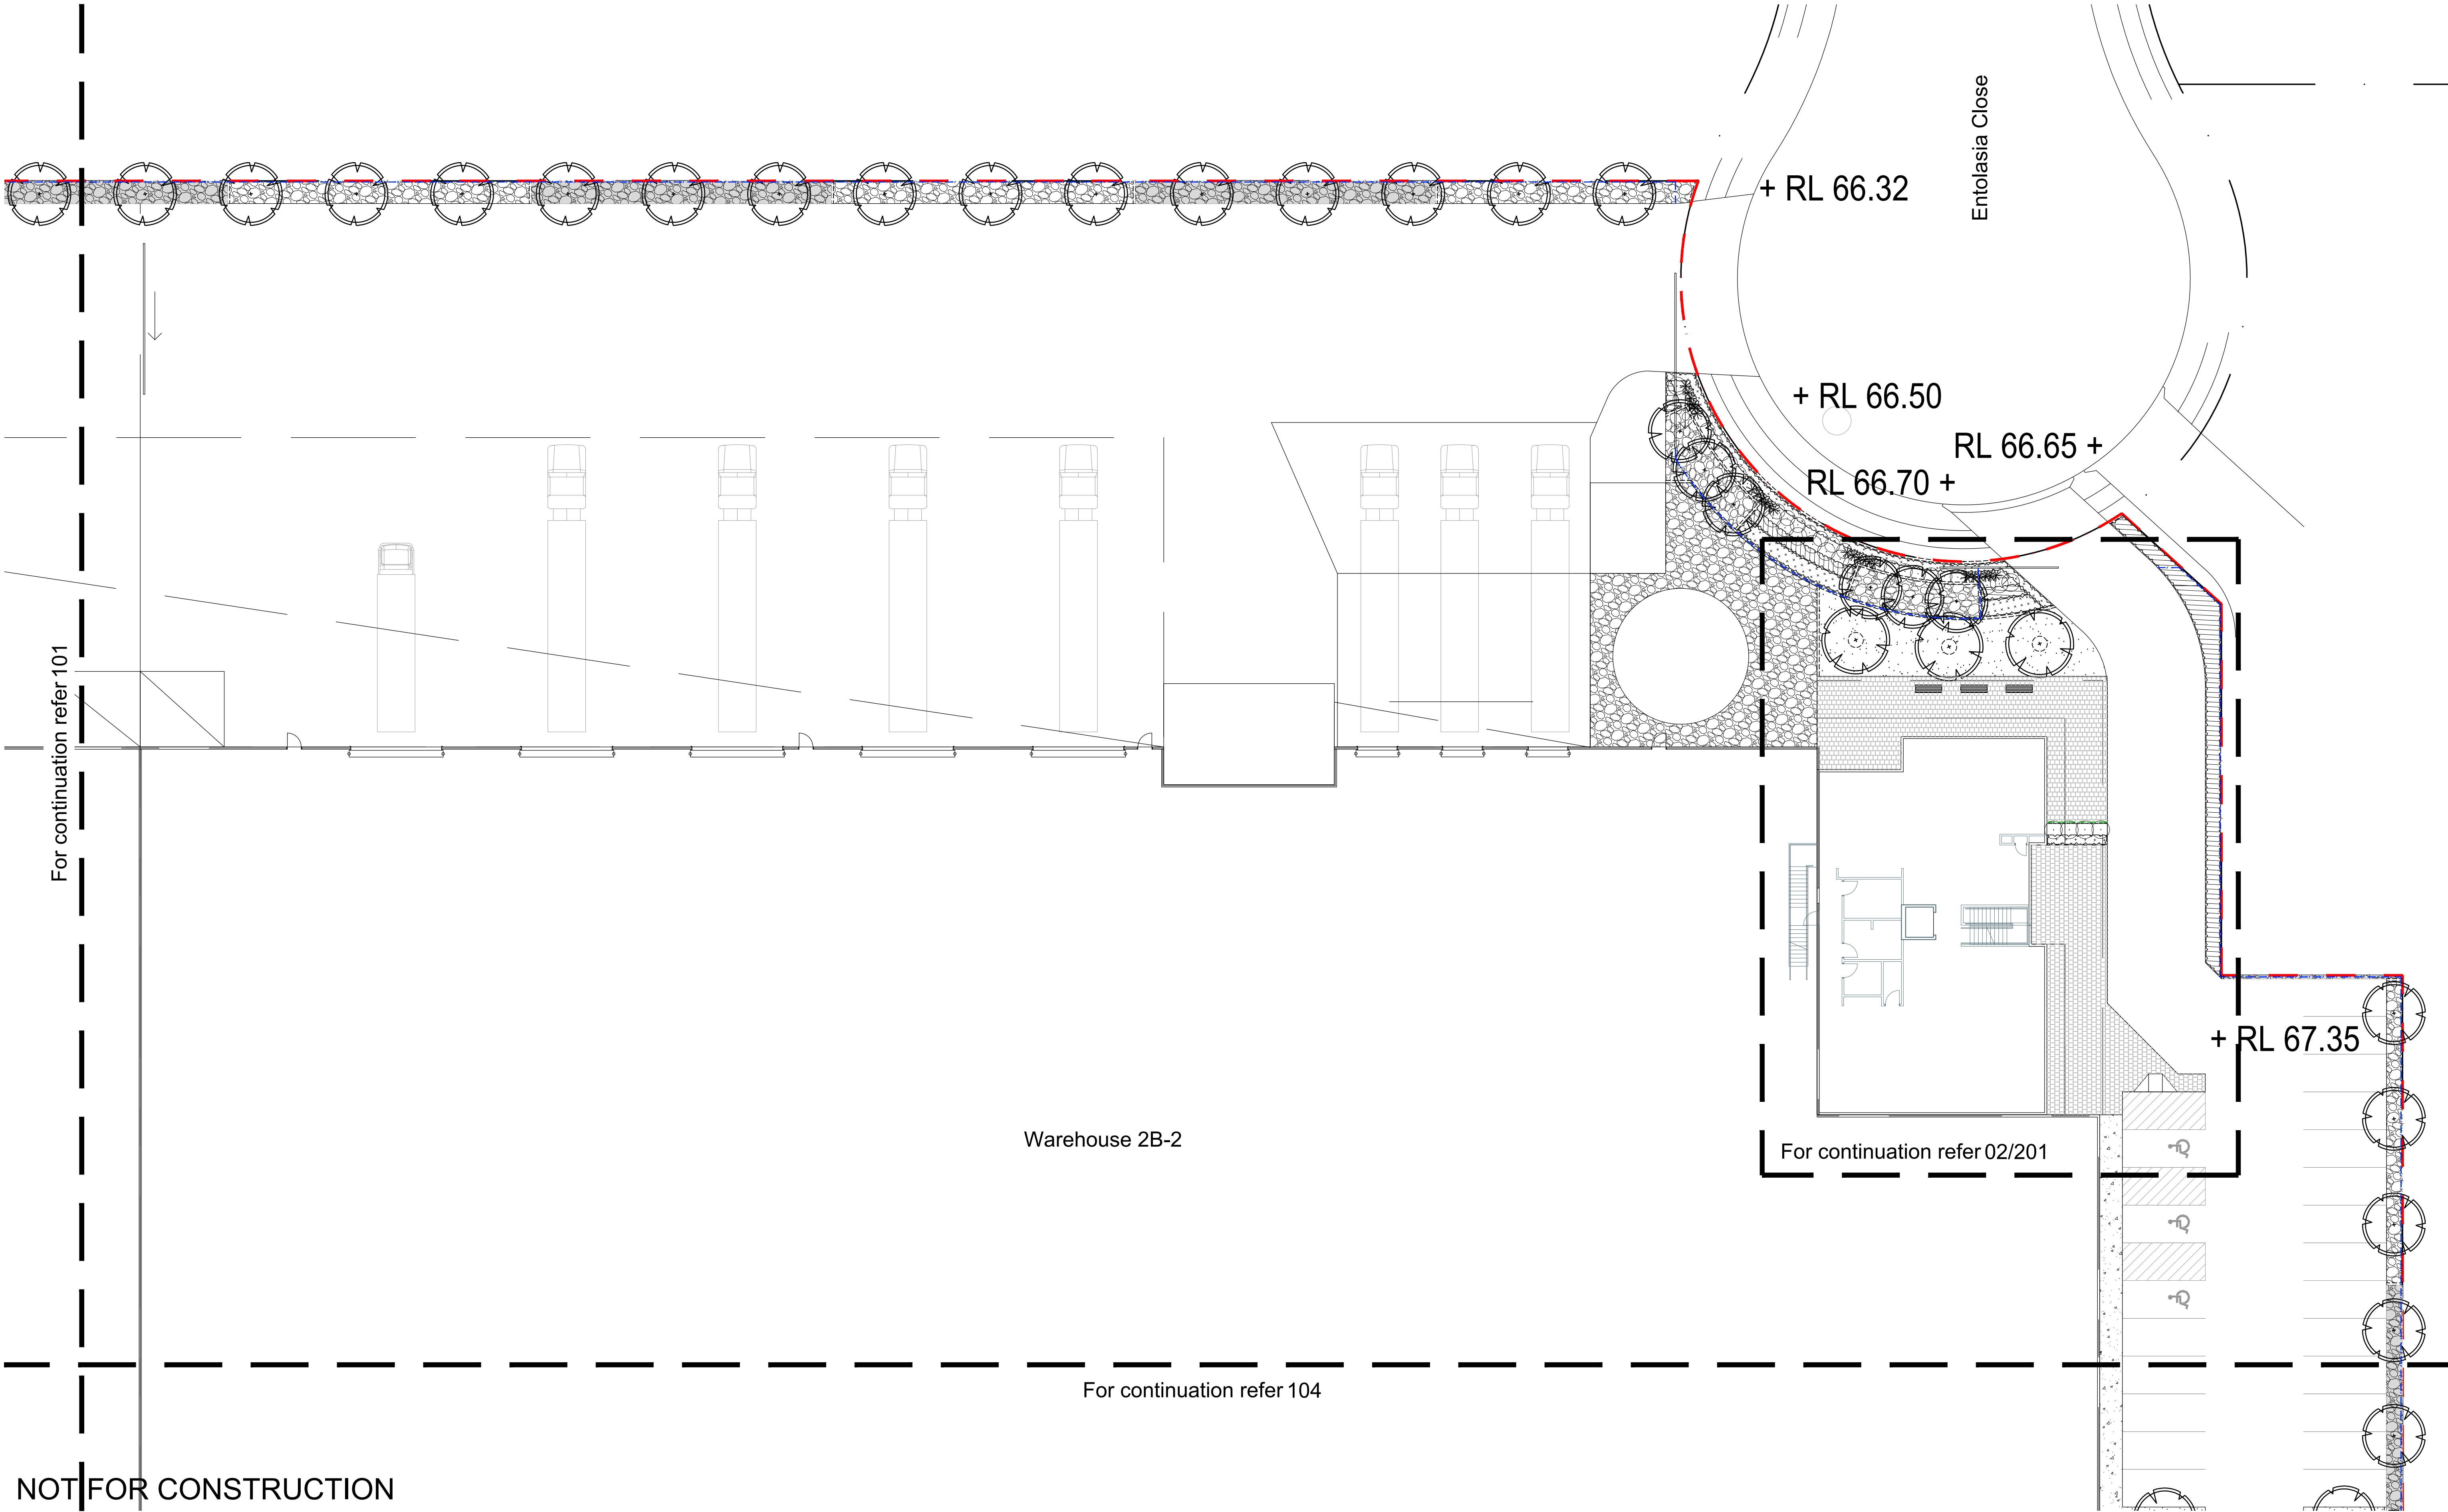

© 2020 Site Image (NSW) Pty Ltd ABN 44 801 262 380 as agent for Site Image NSW Partnership. All rights reserved. This drawing is copyright and shall not be reproduced or copied in any form or by any means (graphic, electronic or mechanical including photocopy) without the written permission of Site Image (NSW) Pty Ltd. Any license, expressed or implied, to use this document for any purpose what so ever is restricted to the terms of the written agreement between Site Image (NSW) Pty Ltd and the instructing party.

The contractor shall check and verify all work on site (including work by others) before commencing the landscape installation. Any discrepancies are to be reported to the Project Manager or Landscape Architect prior to commencing work. Do not scale this drawing. Any required dimensions not shown shall be referred to the Landscape Architect for confirmation.

C	Architectural Coordination
B	Revised For Comment
A	For Comment
Issue	Revision Description

JW	NM	30.09.2020
JW	NM	15.09.2020
JW	NM	03.09.2020
Drawn	Check	Date


LEGEND

	Site Boundary
	Proposed Trees
	Proposed Shrubs and Accents
	Proposed Grasses and Accents

	Turf
	Feature Rail Ballast
	Feature Sandstone Ballast
	Decomposed Granite

	Sandstone Boulders
	Concrete Edge
	Fence
	Privacy Screen

	Bench Seating
	Concrete Paving
	Paving

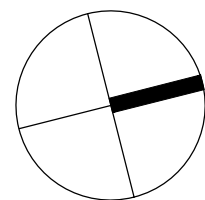

SITE IMAGE
Landscape Architects
Level 1, 3-5 Baptist Street
Redfern NSW 2016
Australia
Tel: (61 2) 8332 5600
Fax: (61 2) 9698 2877
www.siteimage.com.au

Client:
Goodman

Project:
Proposed Industrial Facility
Building 2B, Oakdale South Estate
Horsley Park


Drawing Name:
Landscape Plan

Development Application

Scale: 1:200 @ A1
Job Number:
SS20-4438

0 1 2 4 6 10m
Drawing Number:
Issue:

102 C

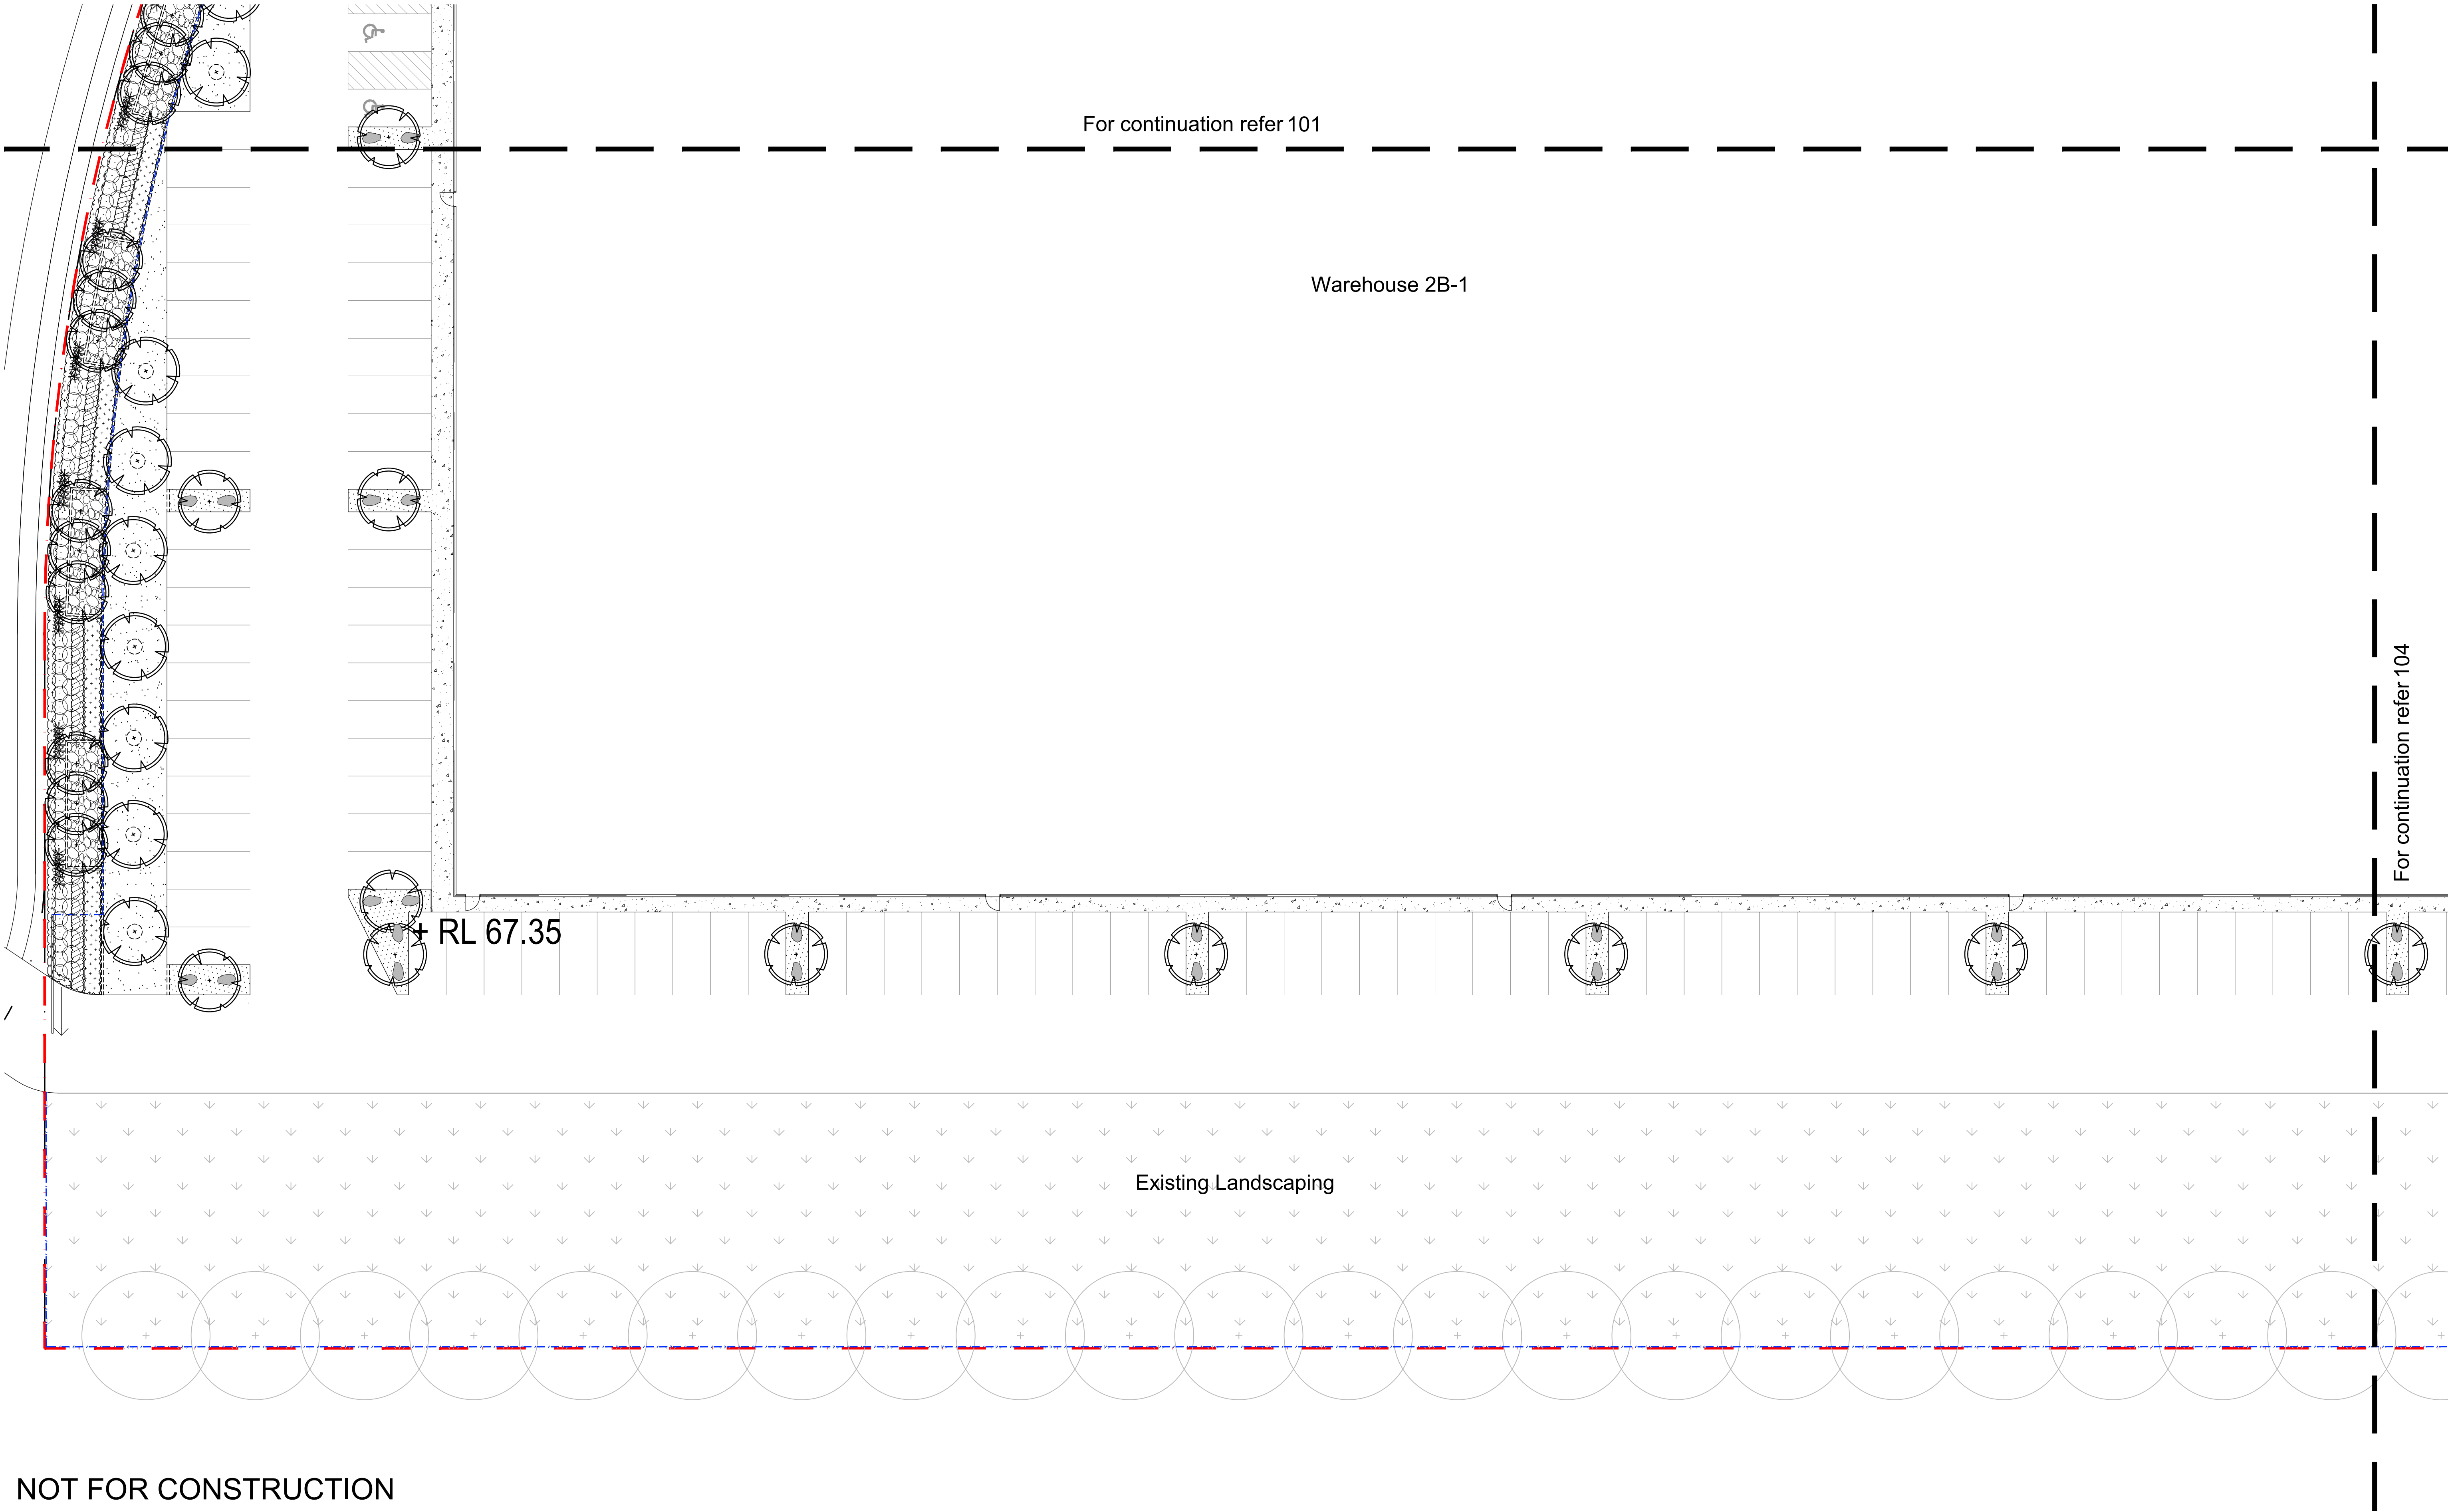

NOT FOR CONSTRUCTION

© 2020 Site Image (NSW) Pty Ltd ABN 44 801 262 380 as agent for Site Image NSW Partnership. All rights reserved. This drawing is copyright and shall not be reproduced or copied in any form or by any means (graphic, electronic or mechanical including photocopy) without the written permission of Site Image (NSW) Pty Ltd. Any license, expressed or implied, to use this document for any purpose what so ever is restricted to the terms of the written agreement between Site Image (NSW) Pty Ltd and the instructing party.

The contractor shall check and verify all work on site (including work by others) before commencing the landscape installation. Any discrepancies are to be reported to the Project Manager or Landscape Architect prior to commencing work. Do not scale this drawing. Any required dimensions not shown shall be referred to the Landscape Architect for confirmation.

C	Architectural Coordination
B	Revised For Comment
A	For Comment
Issue	Revision Description

JW	NM	30.09.2020
JW	NM	15.09.2020
JW	NM	03.09.2020
Drawn	Check	Date


LEGEND

- Site Boundary
- Proposed Trees
- Proposed Shrubs and Accents
- Proposed Grasses and Accents

- Turf
- Feature Rail Ballast
- Feature Sandstone Ballast
- Decomposed Granite

- Sandstone Boulders
- Concrete Edge
- Fence
- Privacy Screen

- Bench Seating
- Concrete Paving
- Paving

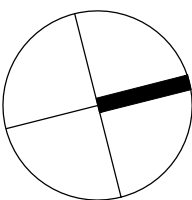

SITE IMAGE
Landscape Architects
Level 1, 3-5 Baptist Street
Redfern NSW 2016
Australia
Tel: (61 2) 8332 5600
Fax: (61 2) 9698 2877
www.siteimage.com.au

Client:
Goodman

Project:
Proposed Industrial Facility
Building 2B, Oakdale South Estate
Horsley Park


Drawing Name:
Landscape Plan

Development Application

Scale: 1:200 @ A1
Job Number:
SS20-4438

0 1 2 4 6 10m
Drawing Number:
Issue:

103 C

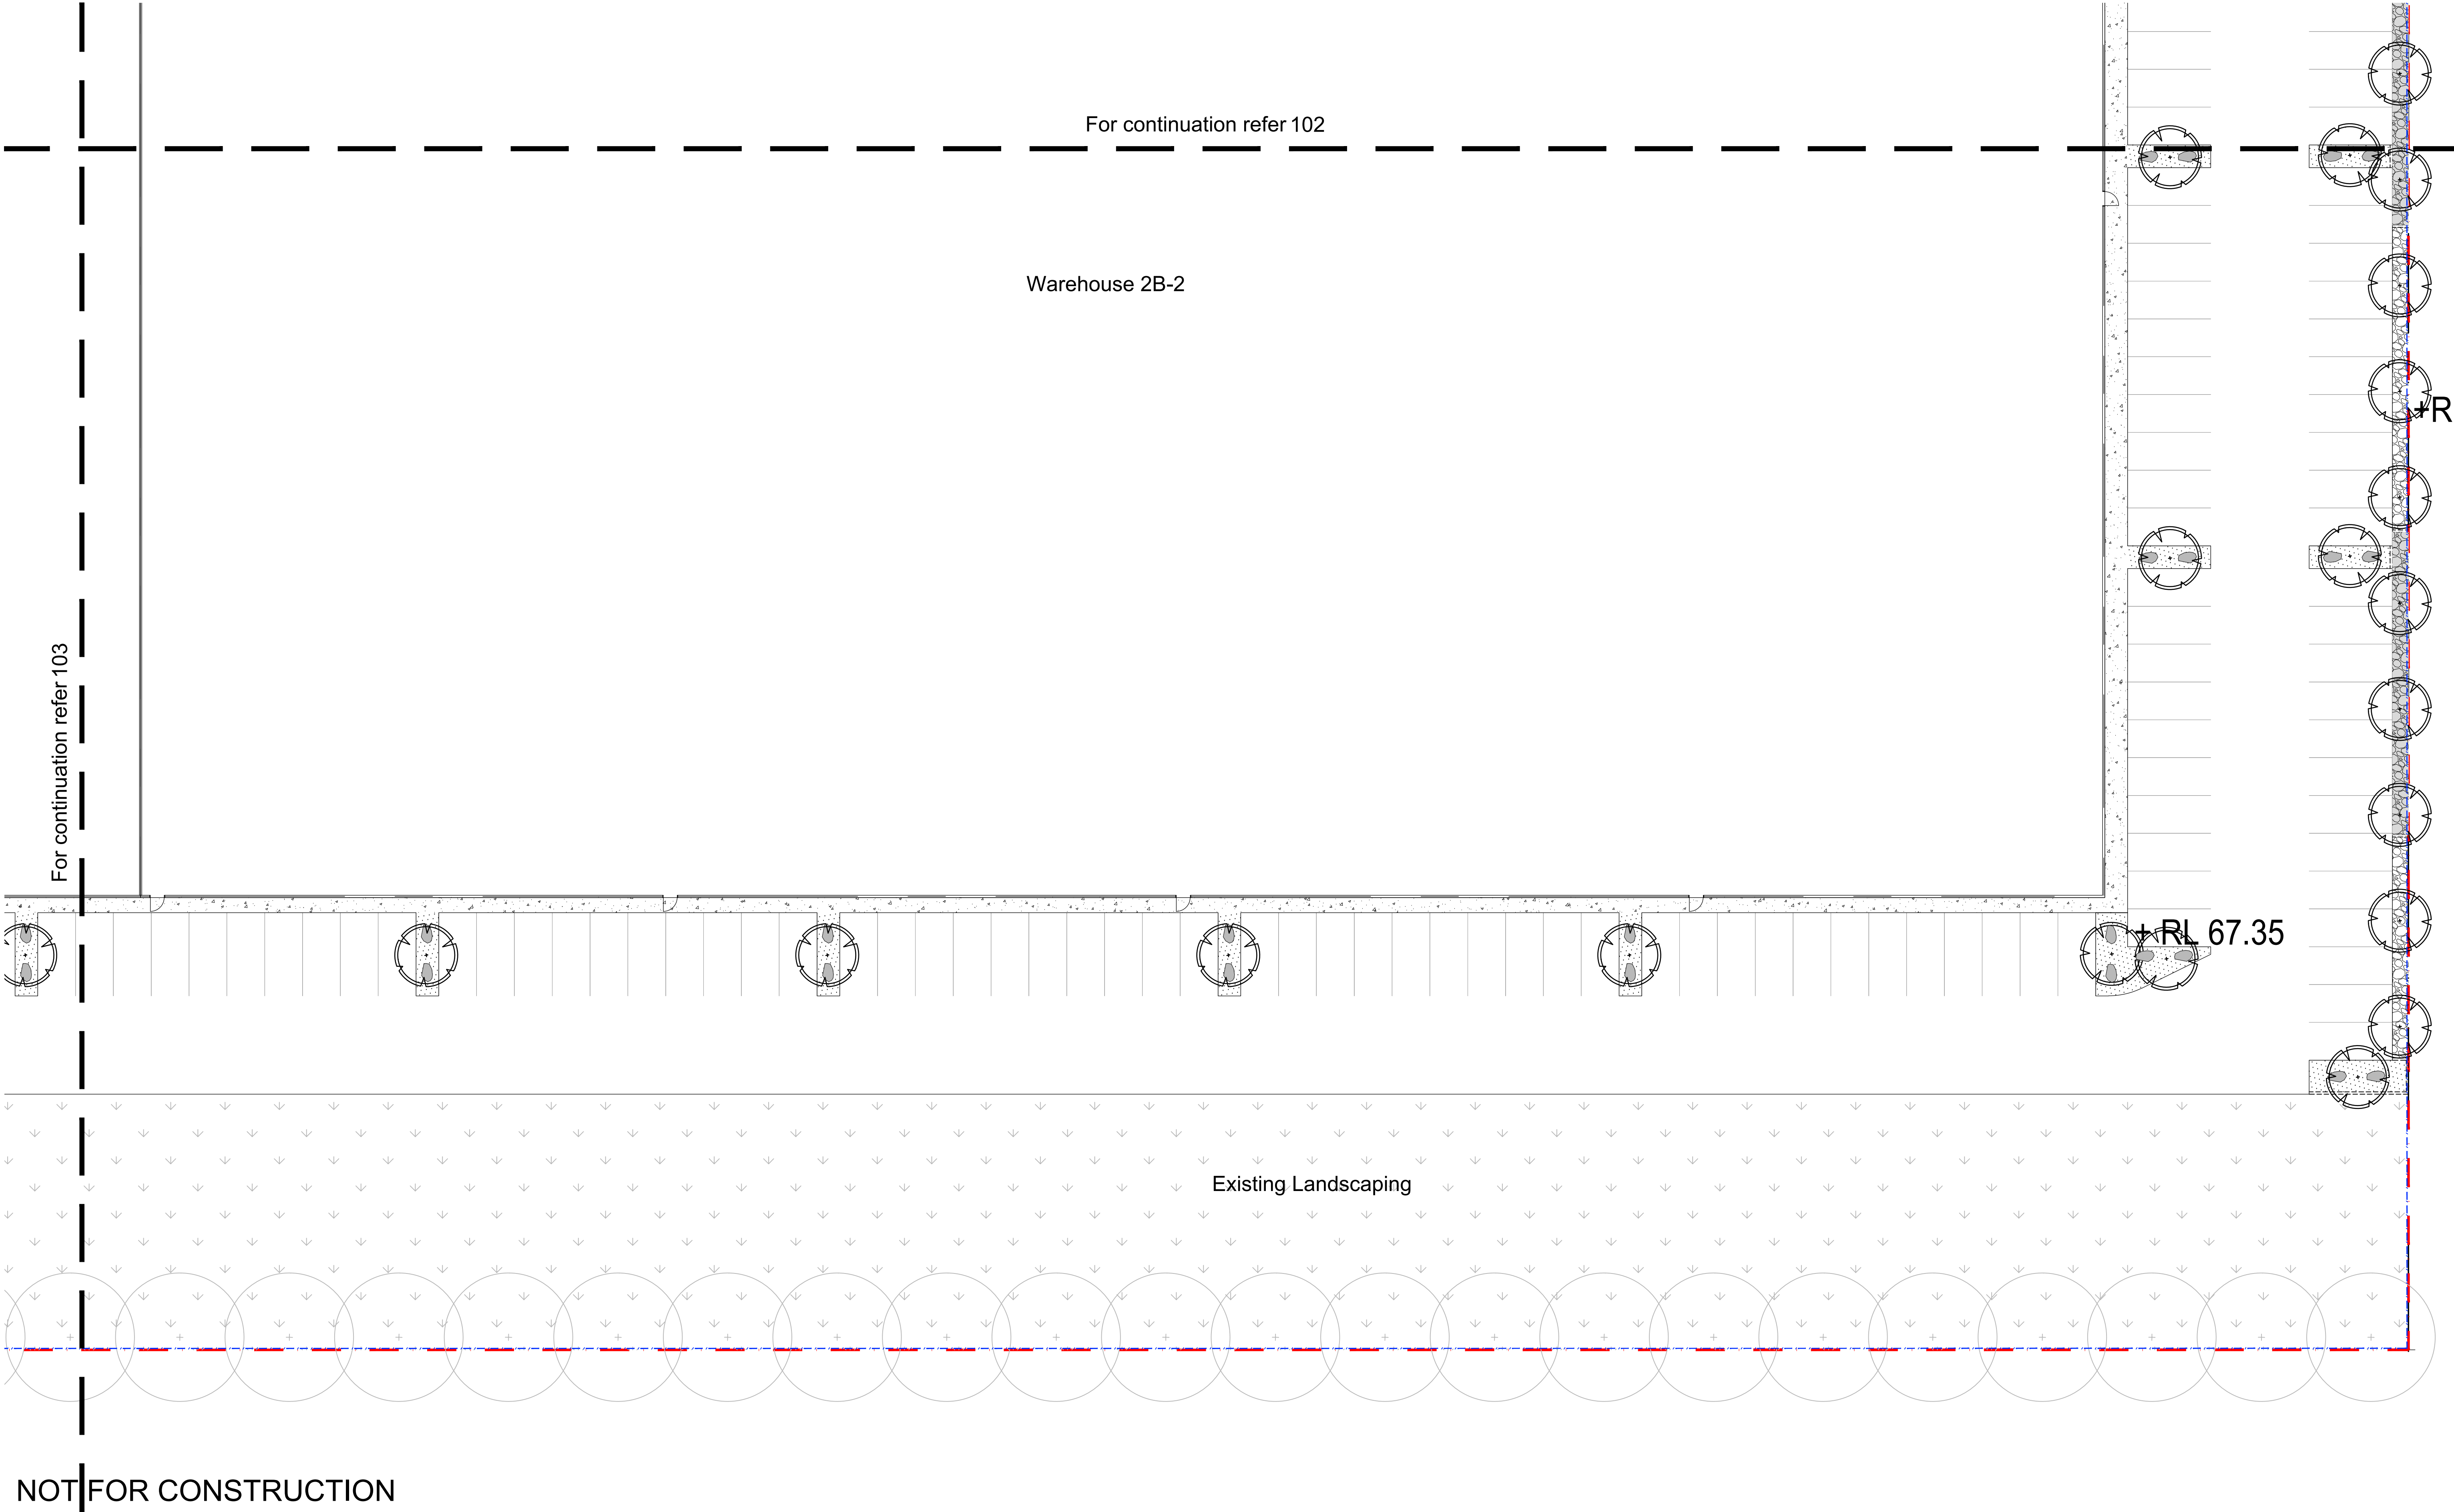

© 2020 Site Image (NSW) Pty Ltd ABN 44 801 262 380 as agent for Site Image NSW Partnership. All rights reserved. This drawing is copyright and shall not be reproduced or copied in any form or by any means (graphic, electronic or mechanical including photocopy) without the written permission of Site Image (NSW) Pty Ltd. Any license, expressed or implied, to use this document for any purpose what so ever is restricted to the terms of the written agreement between Site Image (NSW) Pty Ltd and the instructing party.

The contractor shall check and verify all work on site (including work by others) before commencing the landscape installation. Any discrepancies are to be reported to the Project Manager or Landscape Architect prior to commencing work. Do not scale this drawing. Any required dimensions not shown shall be referred to the Landscape Architect for confirmation.

C	Architectural Coordination
B	Revised For Comment
A	For Comment
Issue	Revision Description

JW	NM	30.09.2020
JW	NM	15.09.2020
JW	NM	03.09.2020
Drawn	Check	Date


LEGEND

- Site Boundary
- Proposed Trees
- Proposed Shrubs and Accents
- Proposed Grasses and Accents

- Turf
- Feature Rail Ballast
- Feature Sandstone Ballast
- Decomposed Granite

- Sandstone Boulders
- Concrete Edge
- Fence
- Privacy Screen

- Bench Seating
- Concrete Paving
- Paving

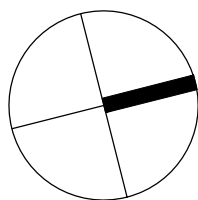

SITE IMAGE
Landscape Architects
Level 1, 3-5 Baptist Street
Redfern NSW 2016
Australia
Tel: (61 2) 8332 5600
Fax: (61 2) 9698 2877
www.siteimage.com.au

Client:
Goodman


Project:
Proposed Industrial Facility
Building 2B, Oakdale South Estate
Horsley Park

Drawing Name:
Landscape Plan


Development Application

Scale: 1:200 @ A1
Job Number:
SS20-4438

0 1 2 4 6 10m
Drawing Number:
104 C

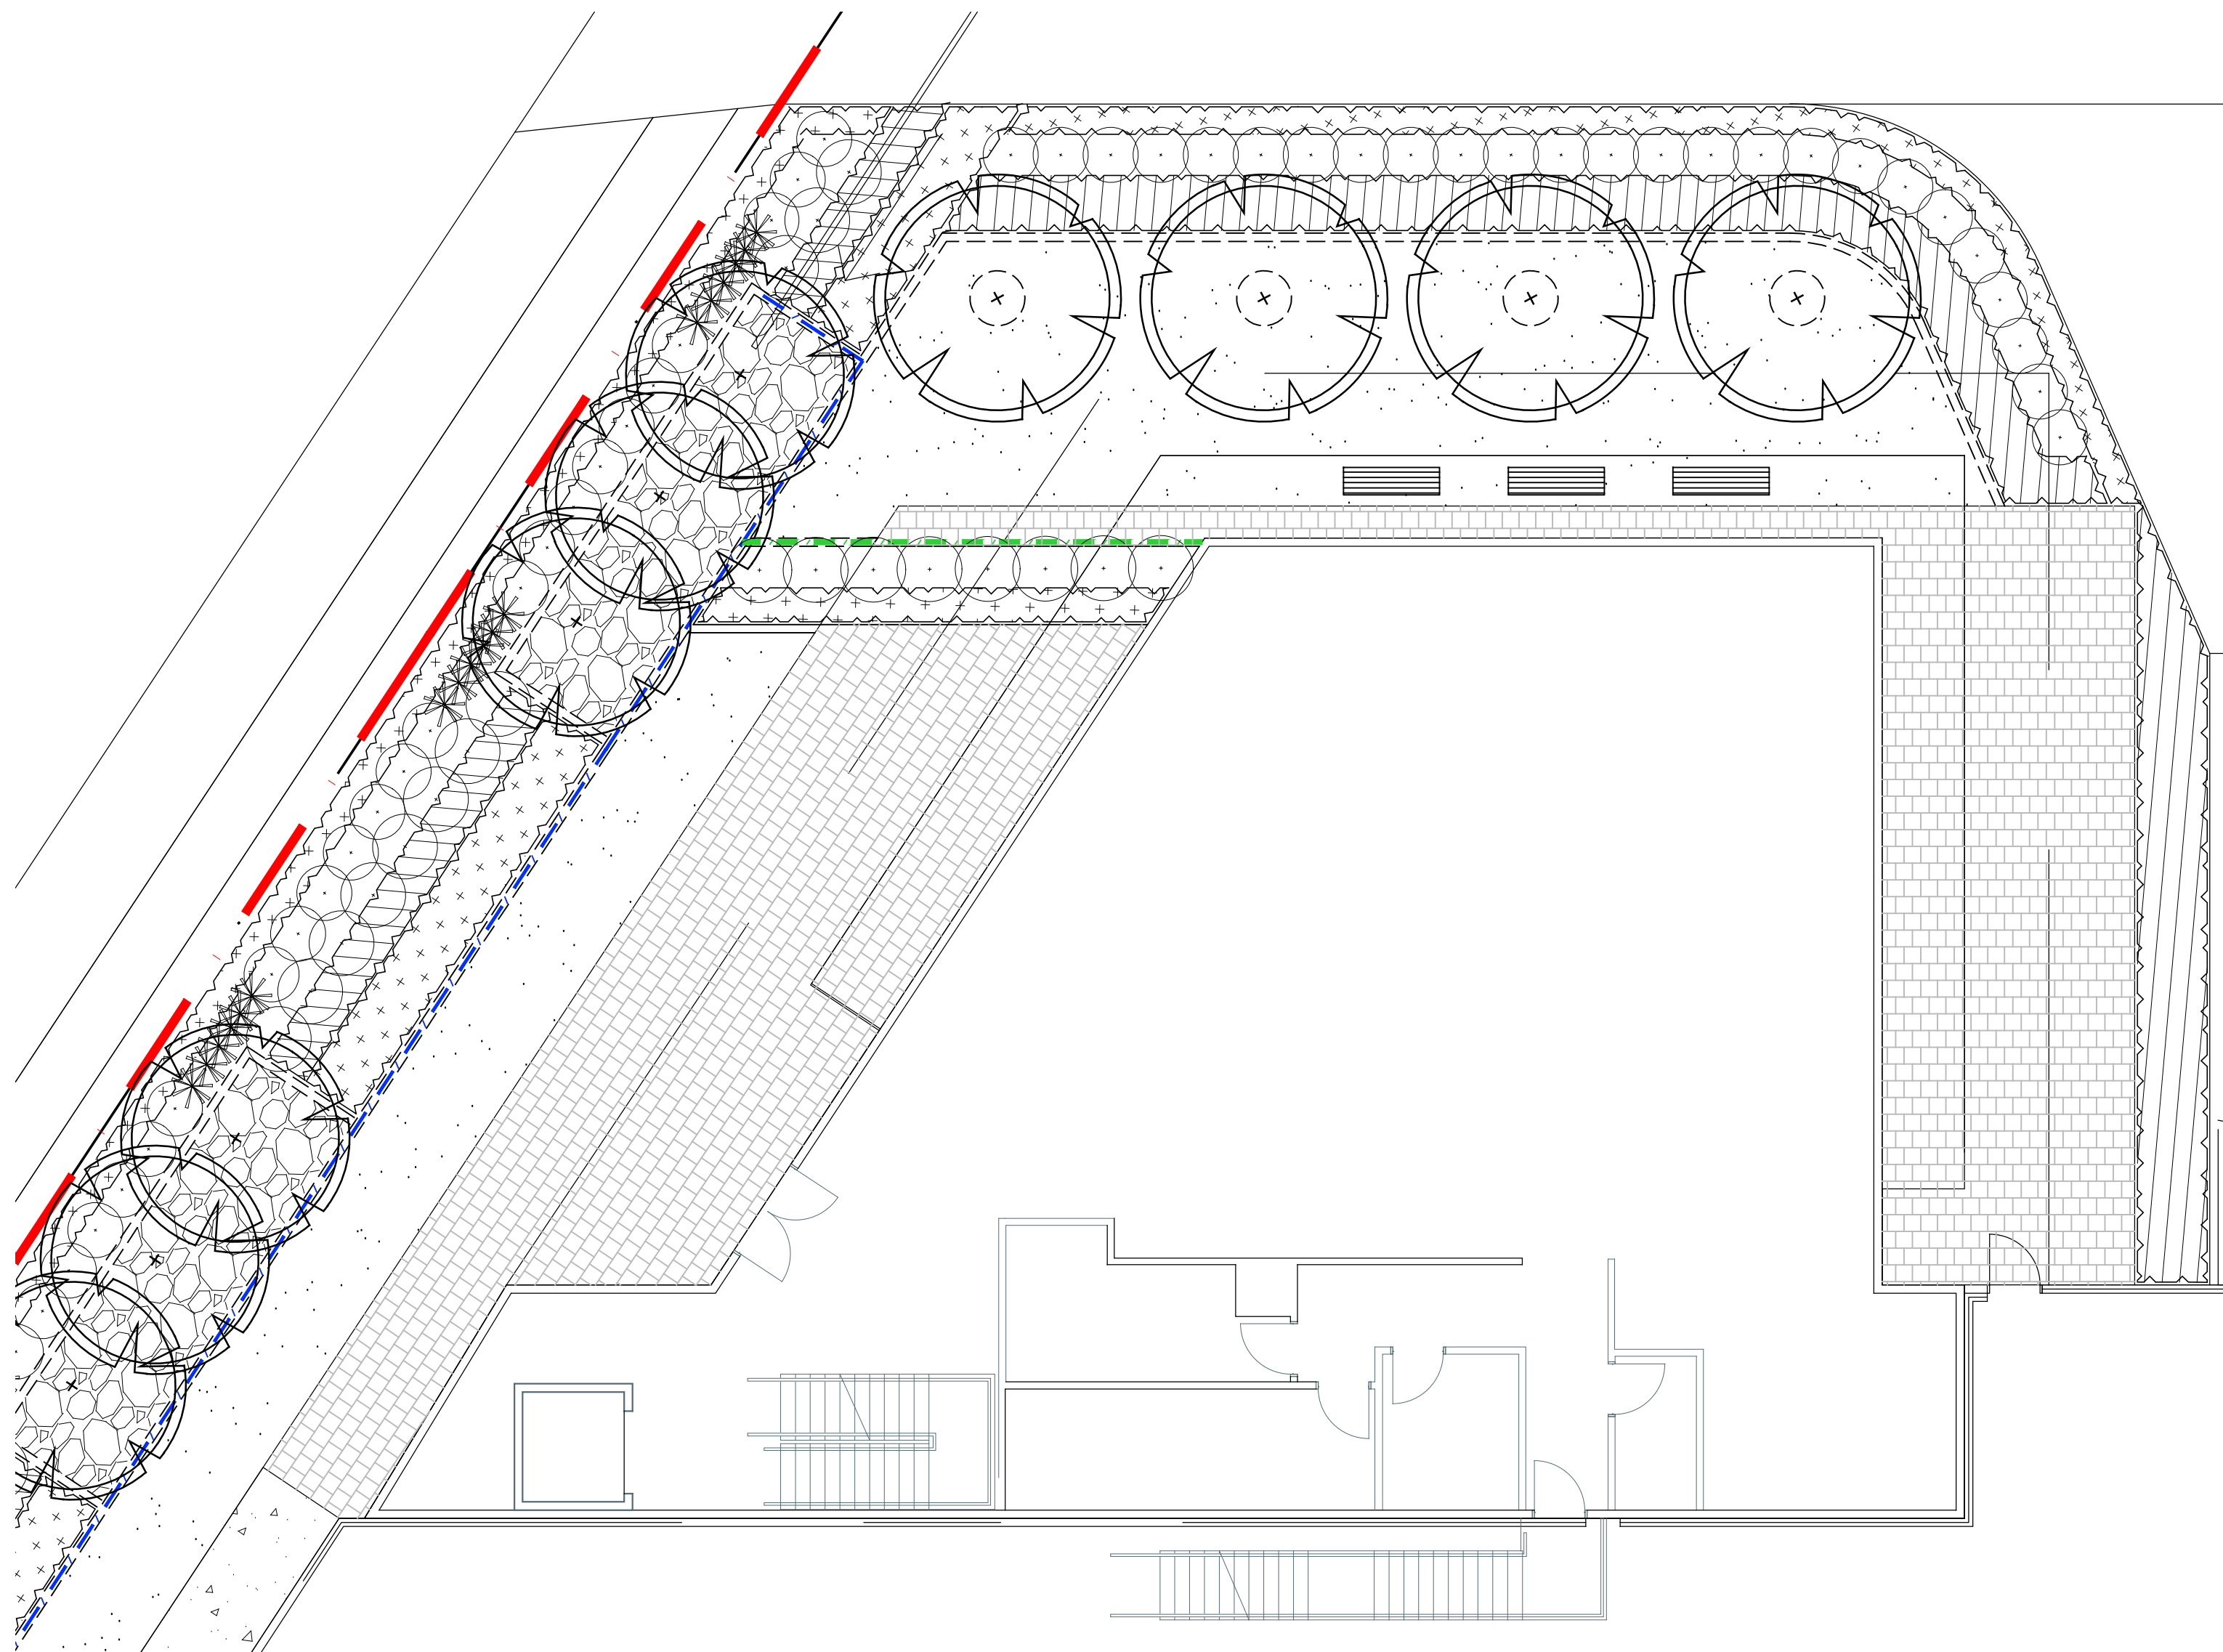

01 Landscape Detail Plan Warehouse 2B-1
1:100

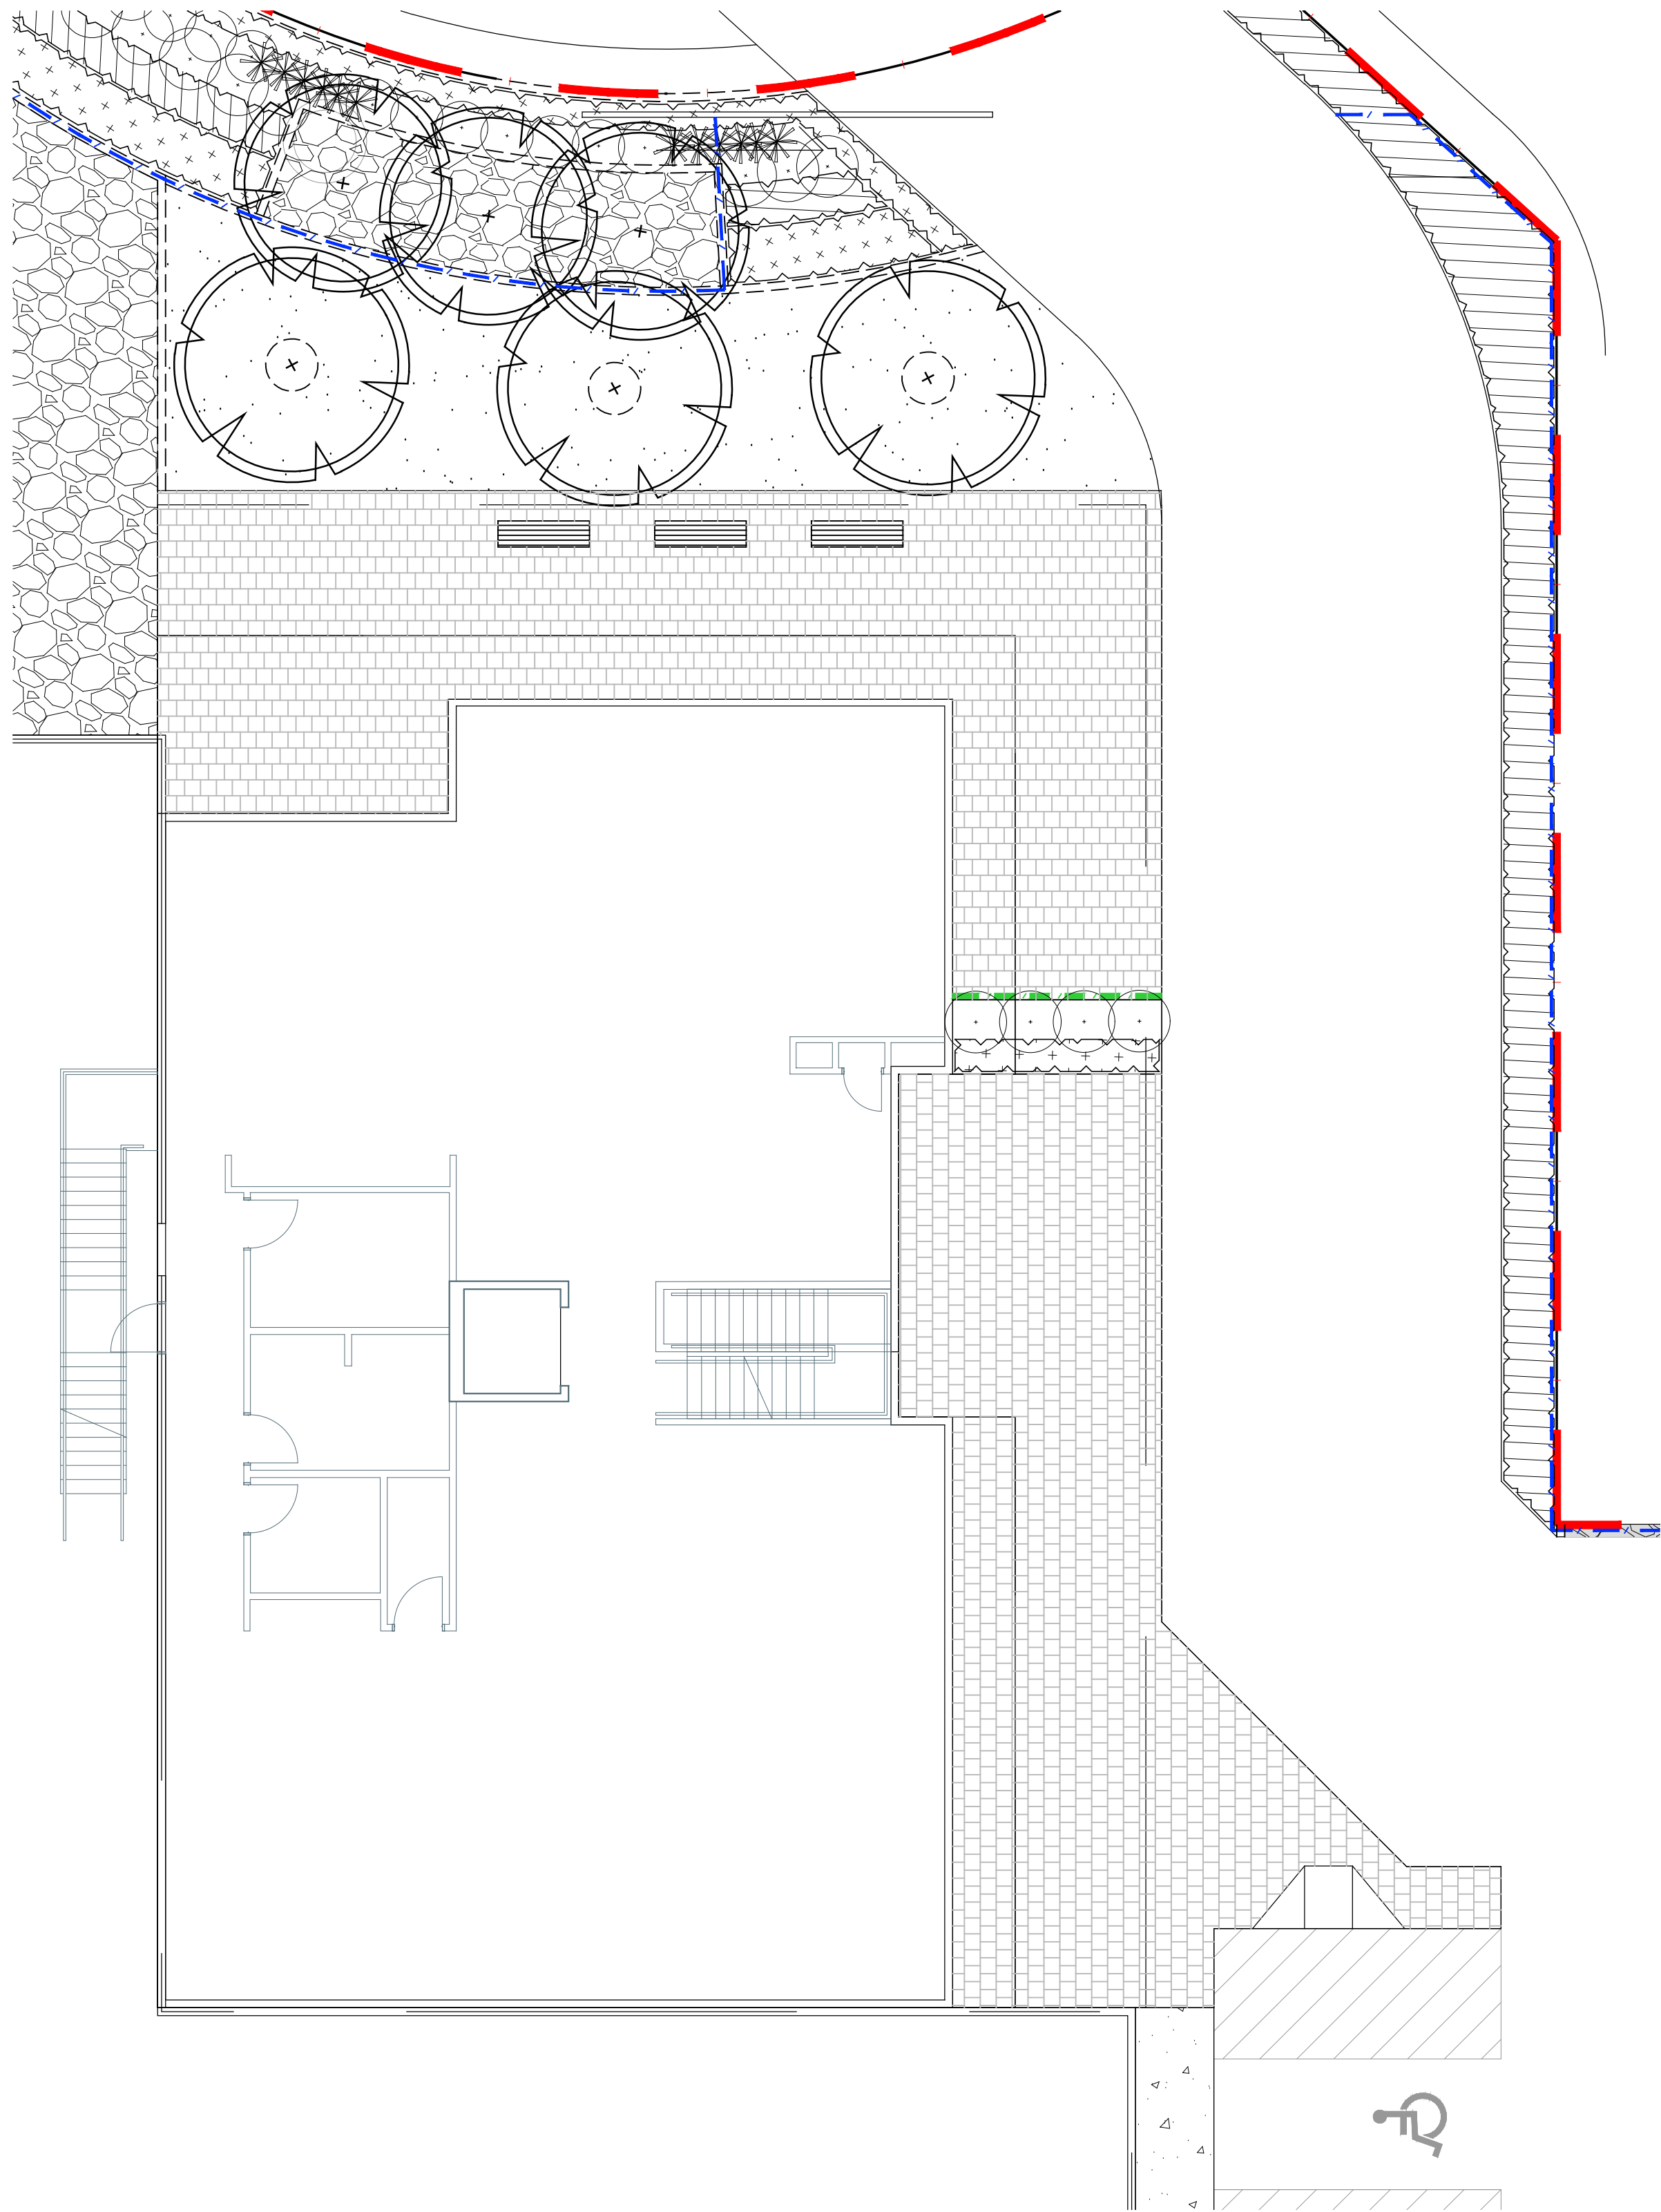

02 Landscape Detail Plan Warehouse 2B-2
1:100

NOT FOR CONSTRUCTION

© 2020 Site Image (NSW) Pty Ltd ABN 44 801 262 380 as agent for Site Image NSW Partnership. All rights reserved. This drawing is copyright and shall not be reproduced or copied in any form or by any means (graphic, electronic or mechanical including photocopy) without the written permission of Site Image (NSW) Pty Ltd. Any license, expressed or implied, to use this document for any purpose what so ever is restricted to the terms of the written agreement between Site Image (NSW) Pty Ltd and the instructing party.

The contractor shall check and verify all work on site (including work by others) before commencing the landscape installation. Any discrepancies are to be reported to the Project Manager or Landscape Architect prior to commencing work. Do not scale this drawing. Any required dimensions not shown shall be referred to the Landscape Architect for confirmation.

B Architectural Coordination
A Revised For Comment
Issue Revision Description

JW NM 30.09.2020
JW NM 15.09.2020
Drawn Check Date


LEGEND

- Site Boundary
Proposed Trees
Proposed Shrubs and Accents
Proposed Grasses and Accents

- Turf
Feature Rail Ballast
Feature Sandstone Ballast
Decomposed Granite

- Sandstone Boulders
Concrete Edge
Fence
Privacy Screen

- Bench Seating
Concrete Paving
Paving

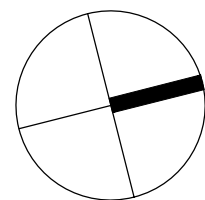

SITE IMAGE
Landscape Architects
Level 1, 3-5 Baptist Street
Redfern NSW 2016
Australia
Tel: (61 2) 8332 5600
Fax: (61 2) 9698 2877
www.siteimage.com.au





Client:
Goodman

Project:
Proposed Industrial Facility
Building 2B, Oakdale South Estate
Horsley Park

Drawing Name:
Landscape Detail Plan

Development Application
Scale: 1:100 @ A1
Job Number: SS20-4438

0 1 2 3 4 5m
Drawing Number: 201 B
Issue:

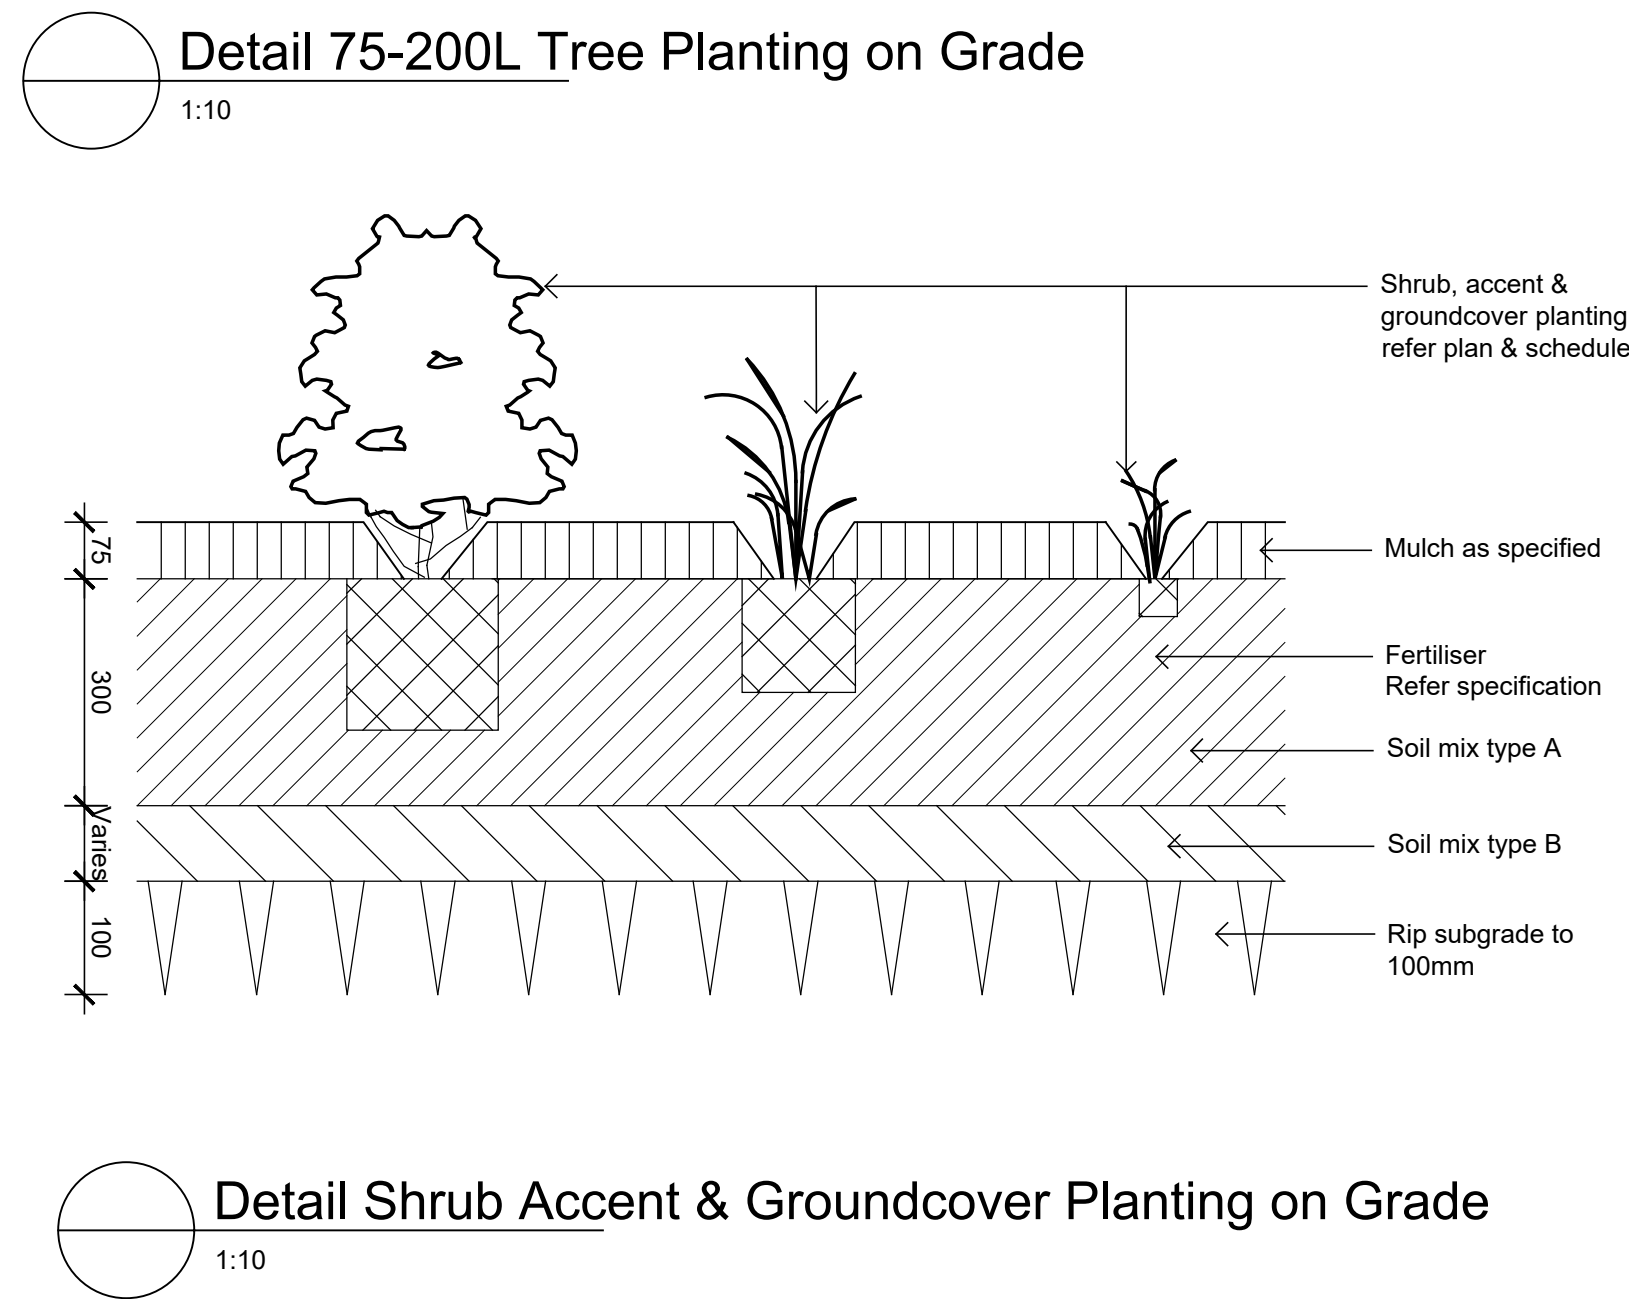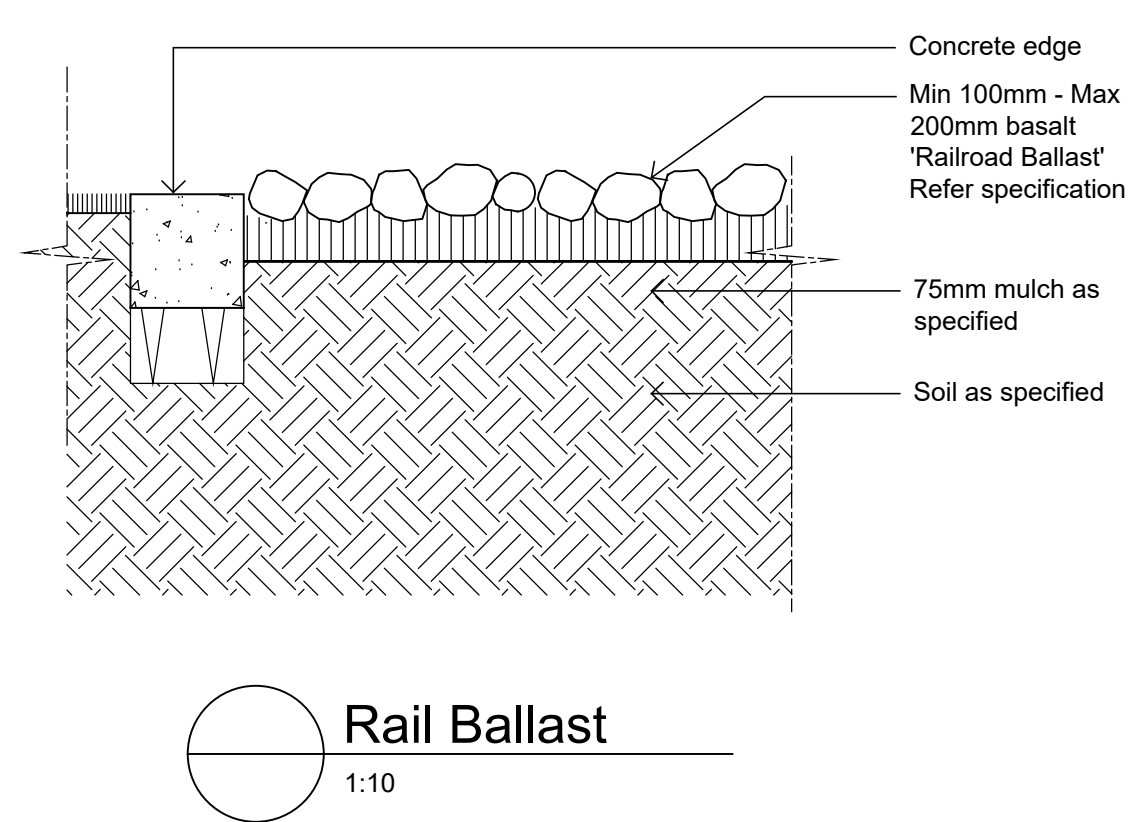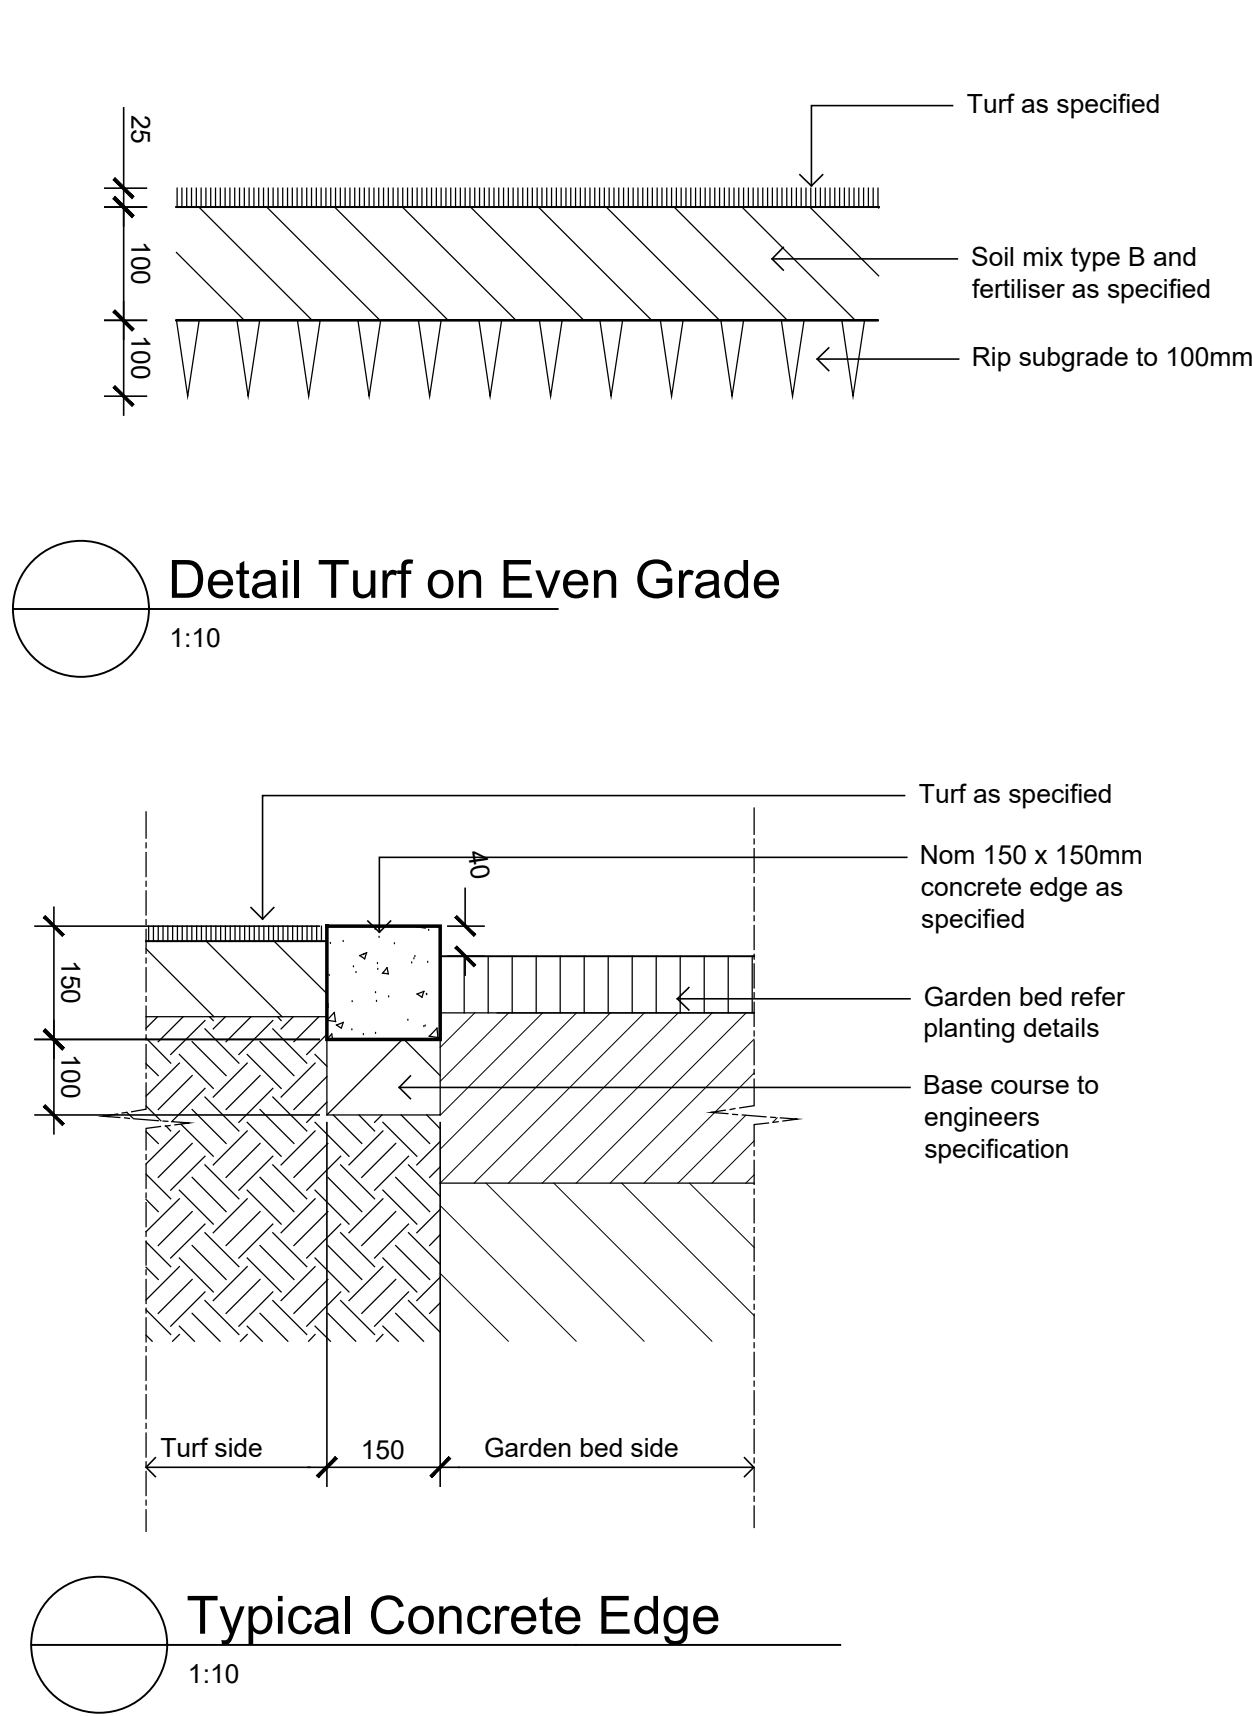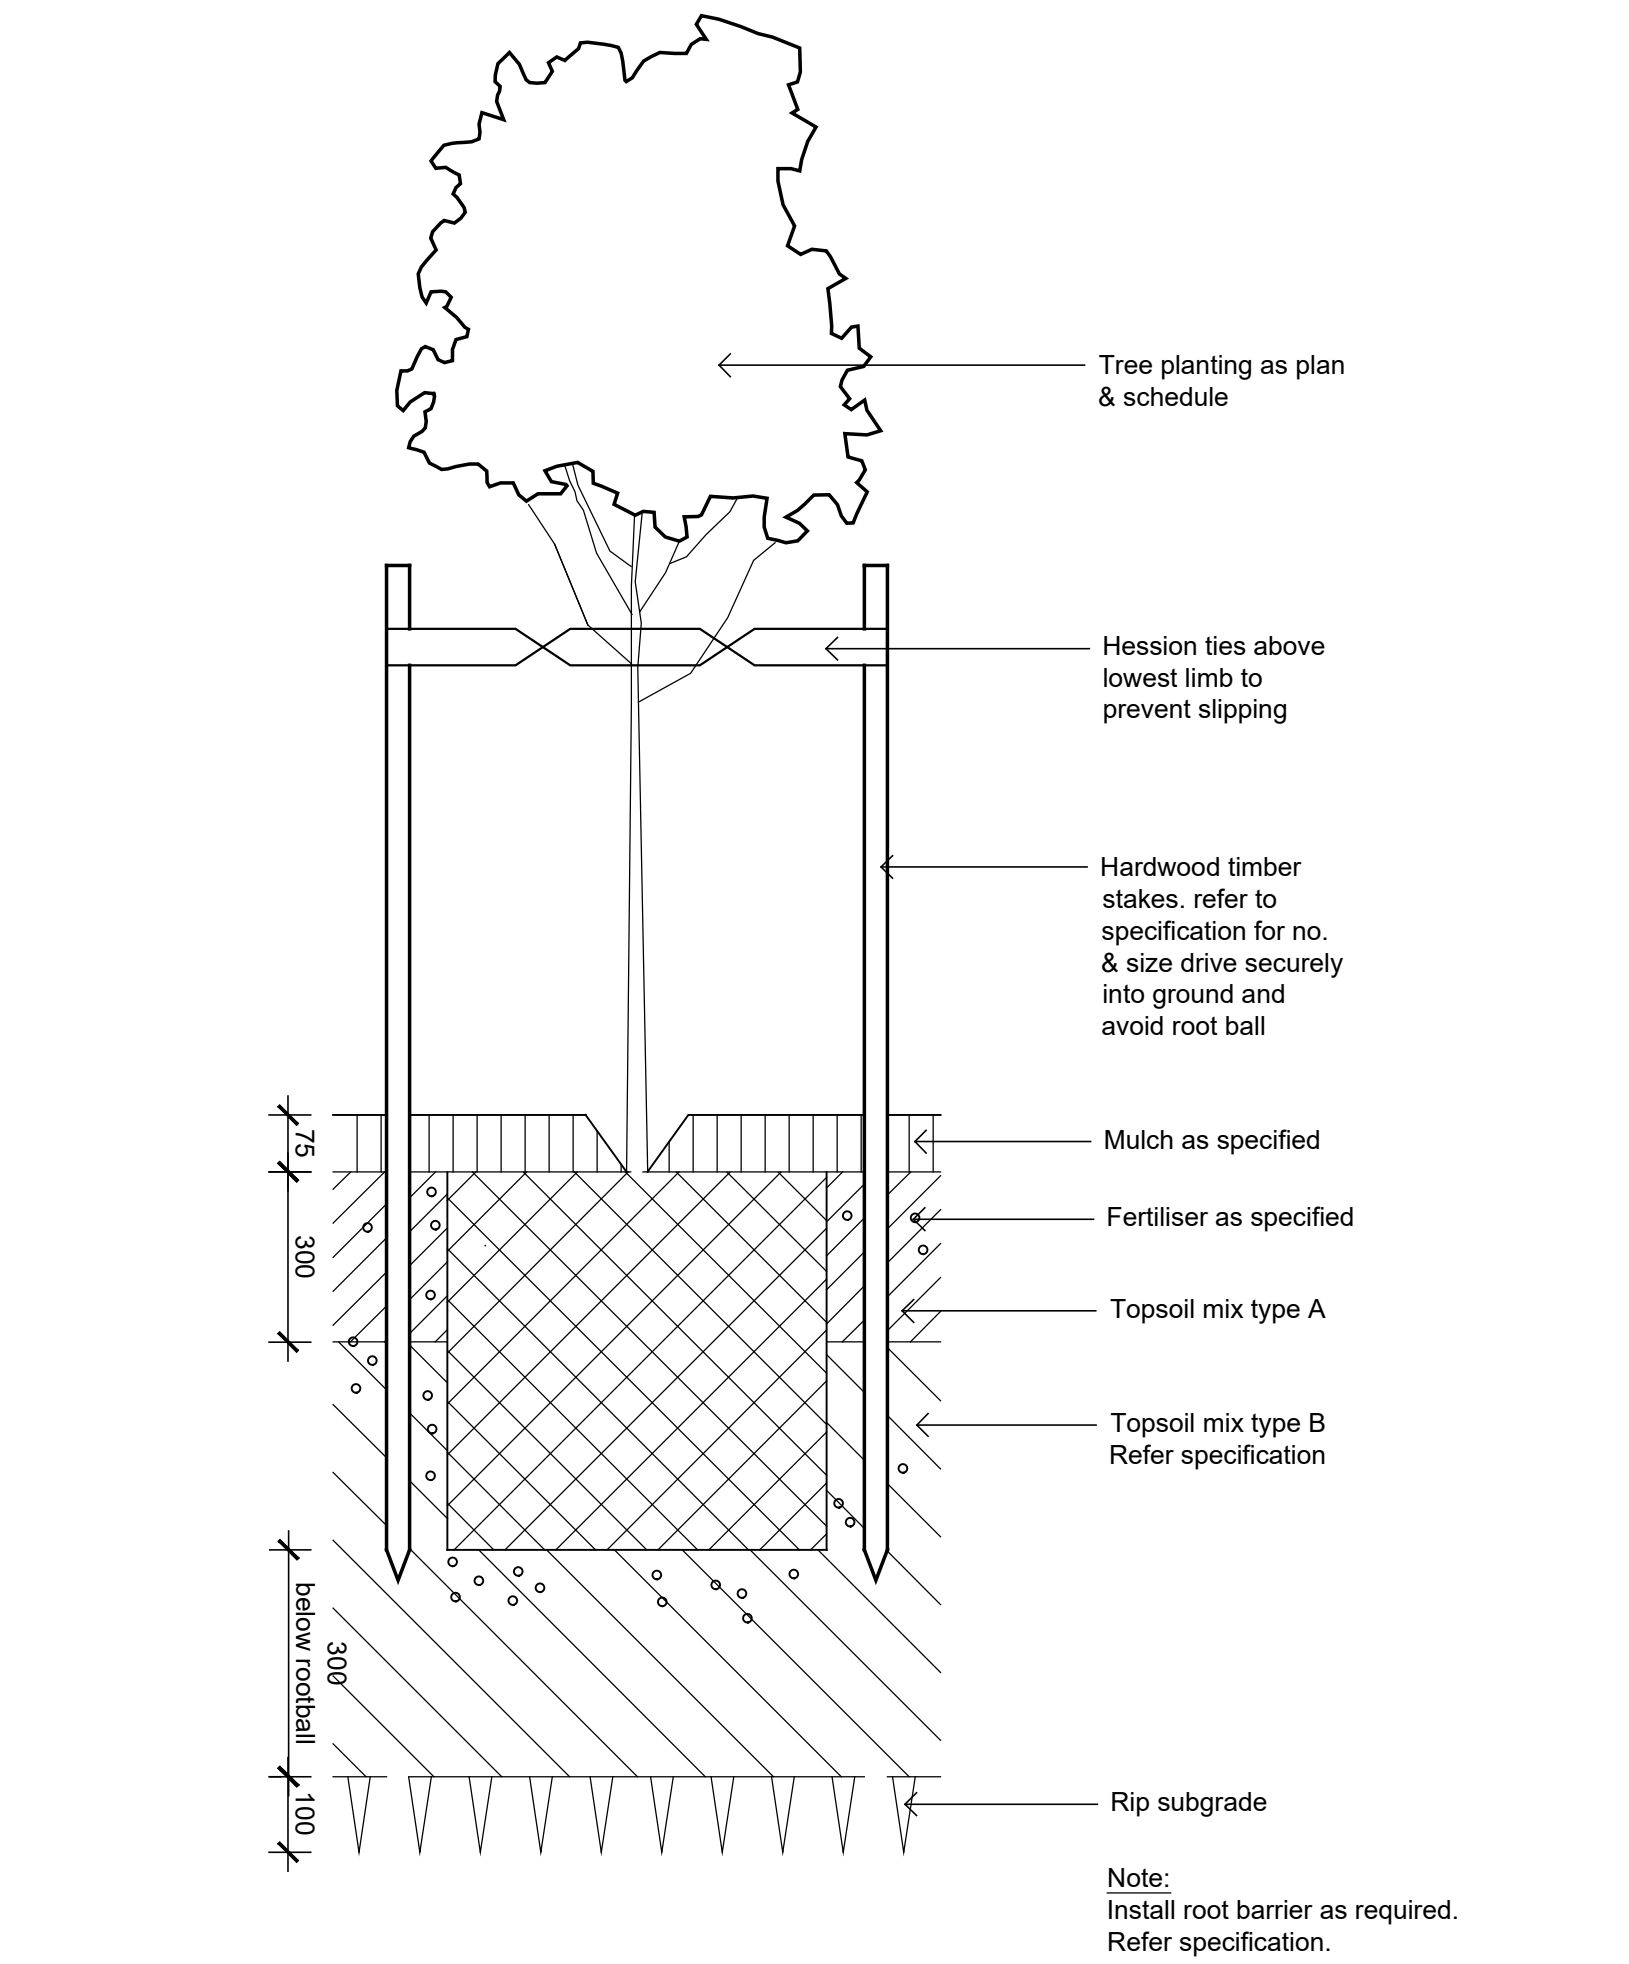

NOT FOR CONSTRUCTION

© 2020 Site Image (NSW) Pty Ltd ABN 44 801 262 380 as agent for Site Image NSW Partnership. All rights reserved. This drawing is copyright and shall not be reproduced or copied in any form or by any means (graphic, electronic or mechanical including photocopy) without the written permission of Site Image (NSW) Pty Ltd. Any license, expressed or implied, to use this document for any purpose what so ever is restricted to the terms of the written agreement between Site Image (NSW) Pty Ltd and the instructing party.


The contractor shall check and verify all work on site (including work by others) before commencing the landscape installation. Any discrepancies are to be reported to the Project Manager or Landscape Architect prior to commencing work. Do not scale this drawing. Any required dimensions not shown shall be referred to the Landscape Architect for confirmation.

LEGEND

JW NM 03.09.2020
Drawn Check Date

A For Comment
Issue Revision Description

Key Plan:

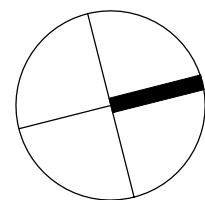

SITE IMAGE
Landscape Architects
Level 1, 3-5 Baptist Street
Redfern NSW 2016
Australia
Tel: (61 2) 8332 5600
Fax: (61 2) 9698 2877
www.siteimage.com.au

Client:
Goodman

Project:
Proposed Industrial Facility
Building 2B, Oakdale South Estate
Horsley Park

Drawing Name:
Landscape Details

Development Application

Scale:
Job Number:
SS20-4438

Drawing Number:

Issue:
501 A