



Titanium
ROOF TILE - BRISTLE
TITANIUM
SMOOTH PROFILE



PGH BRICK
SUMMERVILLA
MOCHA
Off White Mortar
Ironed Joints

[EXP]




FRONT/EAST ELEVATION
 1:100




- COLORBOND - JASPER**
- DOWNPIPES
 - WATERTANK
 - METERBOX
 - FRONT DOOR
 - GARAGE DOOR
 - FC SHEETING

TREND WINDOWS
JASPER

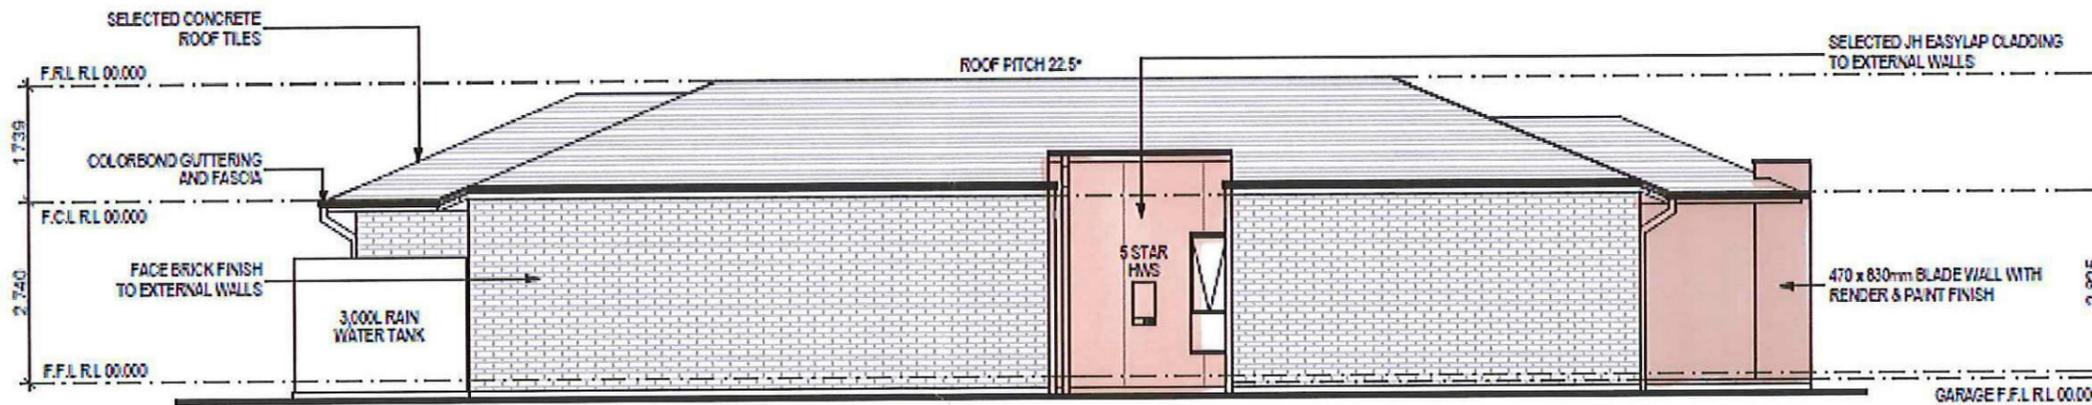


LEFT/SOUTH ELEVATION
 1:100

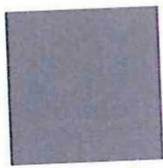

DRIVEWAY - CCS ONYX

BRISTOL PAINT
BURMA BUFF - CEMENT
RENDER

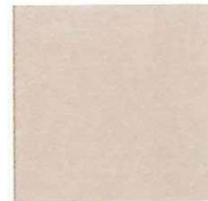

COLORBOND - WOODLAND GREY

- GUTTER
- FASCIA



	PROJECT: PROPOSED SINGLE-STOREY BRICK VENEER DWELLING	JOB No: 143683	DRAWN: DC
	ADDRESS: Lot 147 Walshaw Street Thornton Estate	LODGE: D.A/C.C	DATE: 04/04/14
CLIENT: Wisdom Homes Pty Ltd	<input checked="" type="checkbox"/> EXHAUST FAN <input checked="" type="checkbox"/> SMOKE DETECTOR. AS 3785-1993	LGA: FENRITH	DATE: 04/04/14
Ph: 4647 1200 Fax: 4647 1233 www.wisdomhomes.com.au	DESCRIPTION: ALEGRA 15	CODE: WS-ALEG15S MO-RH	DESCRIPTION: Modern SHEET: 4



○ REAR/WEST ELEVATION
1:100



○ RIGHT/NORTH ELEVATION
1:100

Wisdom Smart Ph: 4647 1200 Fax: 4647 1233 www.wisdomhomes.com.au	PROJECT: PROPOSED SINGLE-STOREY BRICK VENEER DWELLING	JOB No: 143683	DRAWN: DC
	ADDRESS: Lot 147 Walshaw Street Thornton Estate	LODGE/MENT: D.A/C.C	DATE: 04/04/14
CLIENT: Wisdom Homes Pty Ltd	<input checked="" type="checkbox"/> EXHAUST FAN <input checked="" type="checkbox"/> SMOKE DETECTOR. AS 3785-1993	LGA: FENRITH	FACADE SHEET: Modern 5
		DESCRIPTION: ALEGRA 15	
		CODE: WS-ALEG153 MO-RH	