



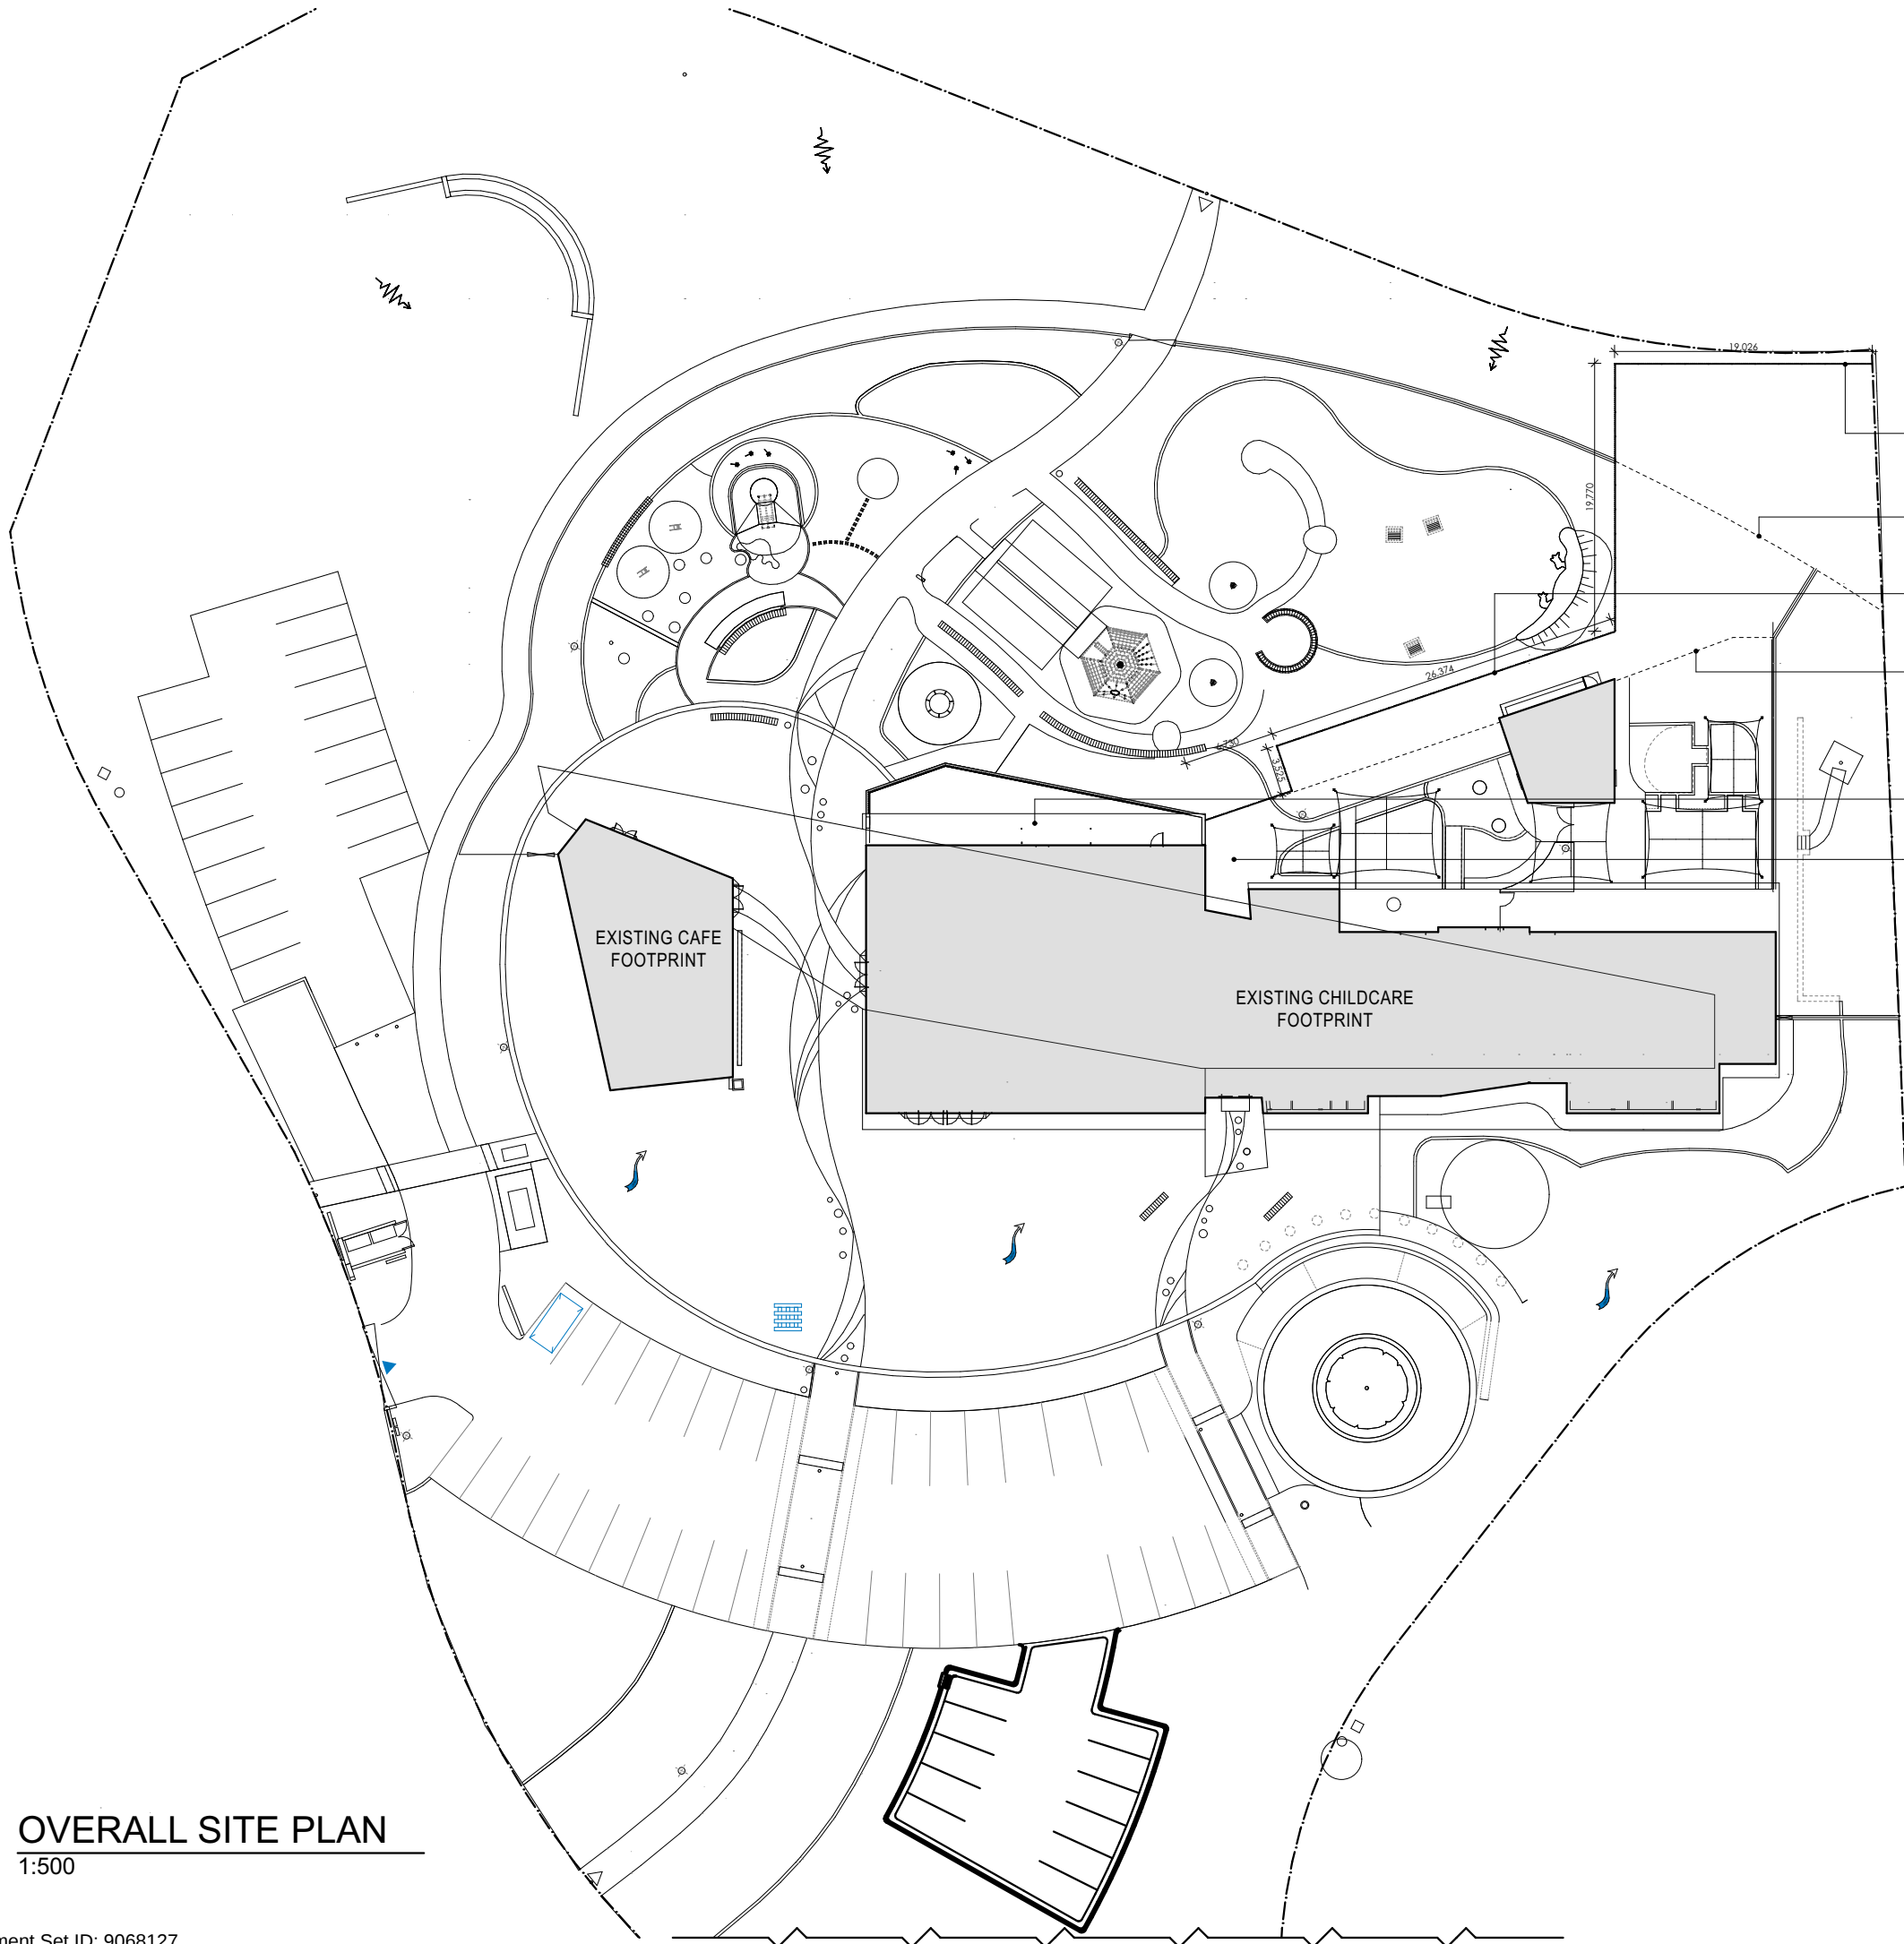

OVERALL SITE PLAN
1:500

- Any fencing required in addition to the fencing to be reused is to match existing
- Existing fence to be relocated as shown
- Additional fenced play area. Refer to floorplans for details
- Existing fence to be relocated as shown
- Additional fenced play area. Refer to floorplans for details
- Rectification of play area not included in this scope

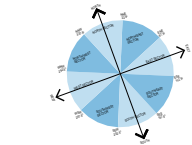

PROPOSED SITE BOUNDARY	EXISTING STRUCTURES TO BE DEMOLISHED
SILT FENCING	TEMPORARY CONSTRUCTION FENCE
POTENTIAL NOISE SOURCE	TREES TO BE REMOVED
TREES TO BE RETAINED	STREET ACCESS
VEHICLE ACCESS	POTENTIAL OVERLOOKING
PROPOSED BUILDING	NEIGHBOURING PROPERTIES
PRIVATE OPEN SPACE	NEIGHBOURING PRIVATE OPEN SPACE

issue k:	20/09/2019
issue j:	20/05/2019
issue i:	
issue h:	
issue g:	
issue f:	
issue e:	
issue d:	
issue c:	Client Sketch
issue b:	Grant Approval
issue a:	

drawing:	SITE PLAN
project:	PROPOSED CHILDCARE CENTRE ALT & ADDS @ GLENMORE PARK ,
client:	PENRITH CITY COUNCIL
drawn:	A.M.
checked:	J.E.
scale:	as shown
date:	SEPT19
sheet size:	A3
Council	PCC


B2


16 dunlop street
north parramatta nsw 2151
ph: +61 2 9630 9911
fax: + 61 2 9630 9922
mob: 0431 111 777
admin@designcorp.com.au
www.designcorp.com.au



nominated architect - joe el-sabbagh 8707


This document is COPYRIGHT and the property of DESIGNCORP ARCHITECTS Pty. Ltd. It is not to be retained, copied or used without the prior written permission of the author.
All dimensions must be checked on-site prior to the commencement of any works.
Any discrepancies are to be brought to the attention of DESIGNCORP ARCHITECTS.

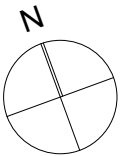

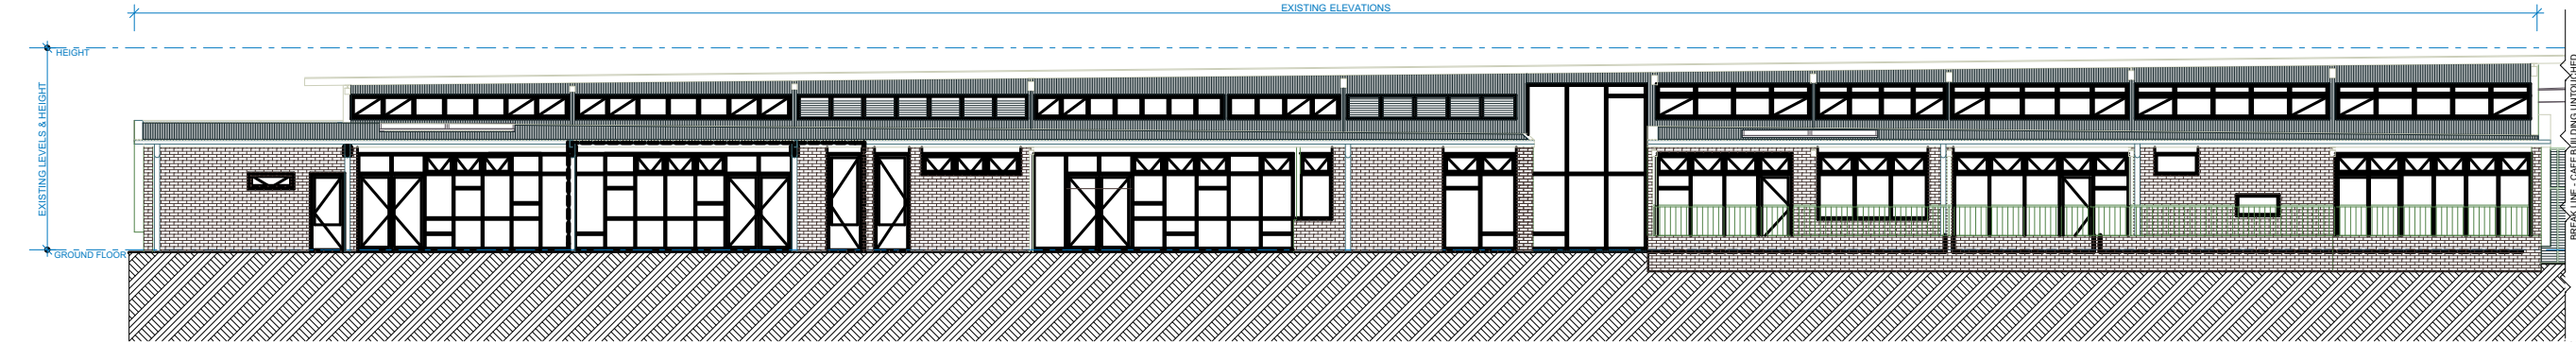


NORTH ELEVATION

1:200

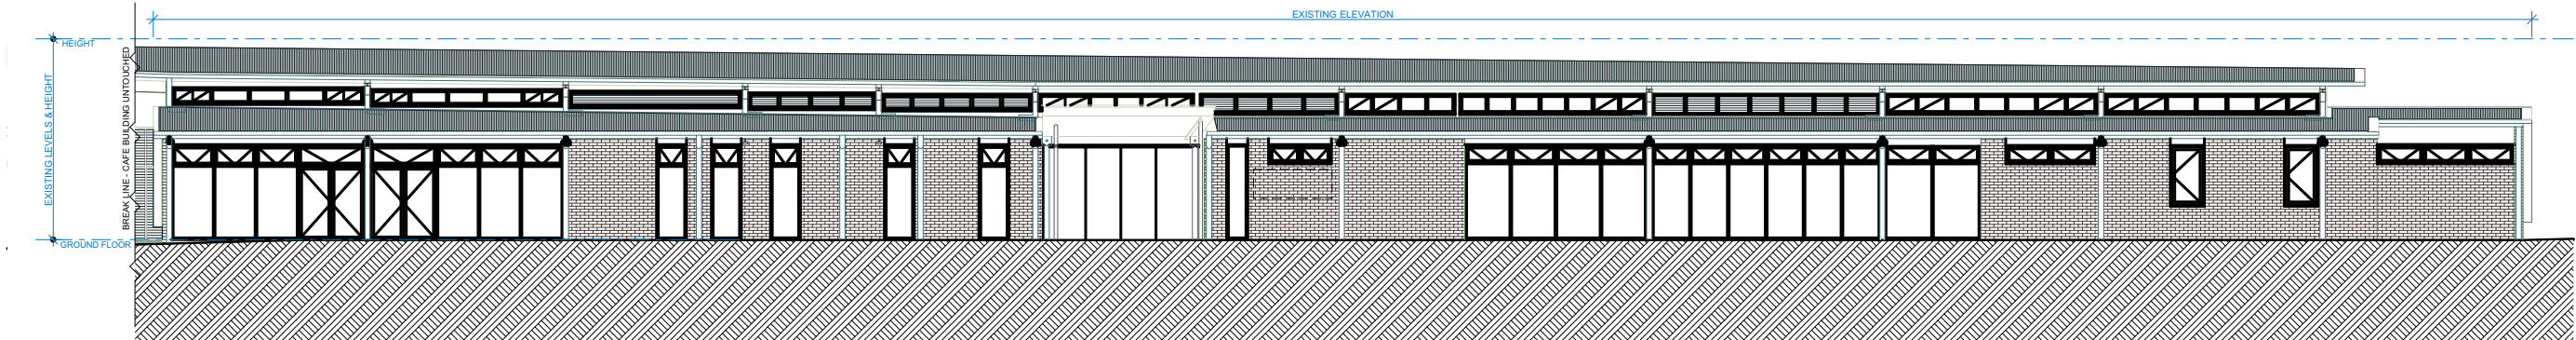


SOUTH ELEVATION

1:200

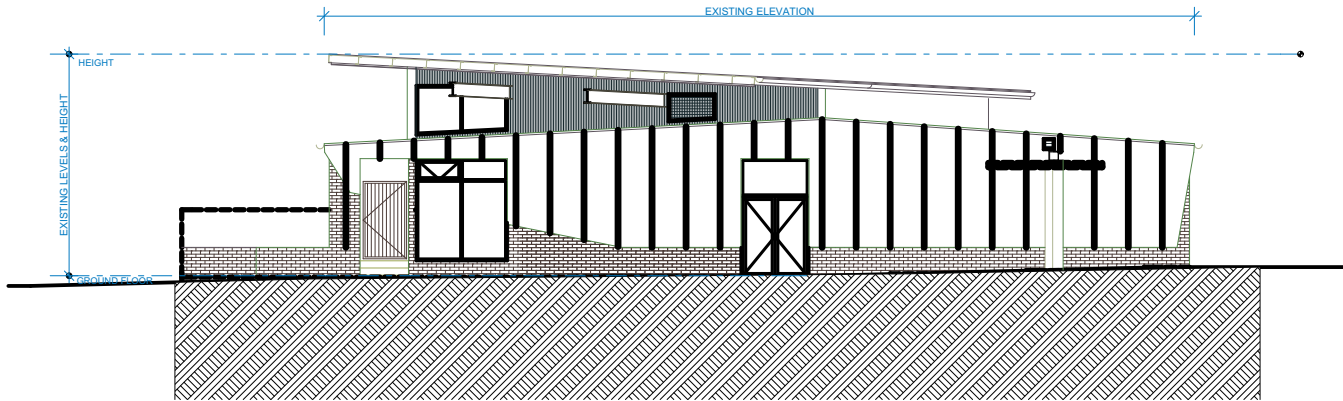

WEST ELEVATION

1:200

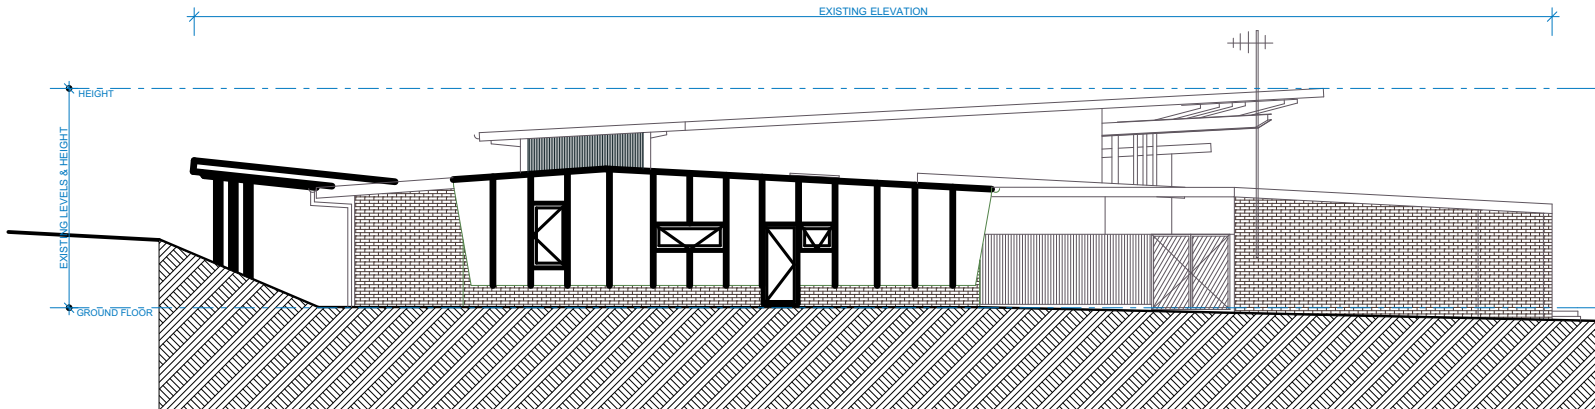

EAST ELEVATION

1:200

issue k:	20/09/2019
issue j:	20/05/2019
issue i:	
issue h:	
issue g:	
issue f:	
issue e:	
issue d:	
issue c:	Client Sketch
issue b:	Grant Approval
issue a:	

drawing:	ELEVATIONS					
project:	PROPOSED CHILDCARE CENTRE ALT & ADDS @ GLENMORE PARK ,					
client:	PENRITH CITY COUNCIL					
drawn:	A.M.	scale:	as shown	sheet size:	A3	Council
checked:	J.E.	date:	SEPT19	ref:	2019-135	PCC

B18

16 dunlop street
north parramatta nsw 2151
ph: +61 2 9630 9911
fax: + 61 2 9630 9922
mob: 0431 111 777
admin@designcorp.com.au
www.designcorp.com.au



nominated architect - joe el-sabbagh 8707

This document is COPYRIGHT and the property of DESIGNCORP ARCHITECTS Pty. Ltd. It is not to be retained, copied or used without the prior written permission of the author.
All dimensions must be checked on-site prior to the commencement of any works.
Any discrepancies are to be brought to the attention of DESIGNCORP ARCHITECTS.

