


SEDIMENT CONTROL NOTES

1. ALL EROSION AND SEDIMENTATION CONTROL MEASURES, INCLUDING REVEGETATION AND STORAGE OF SOIL AND TOPSOIL, SHALL BE IMPLEMENTED TO THE STANDARDS OF THE SOIL CONSERVATION OF NSW.
2. ALL DRAINAGE WORKS SHALL BE CONSTRUCTED AND STABILIZED AS EARLY AS POSSIBLE DURING DEVELOPMENT.
3. SEDIMENT TRAPS SHALL BE CONSTRUCTED AROUND ALL INLET PITS, CONSISTING OF 300mm WIDE X 300mm DEEP TRENCH.
4. ALL SEDIMENT BASINS AND TRAPS SHALL BE CLEANED WHEN THE STRUCTURES ARE A MAXIMUM OF 80% FULL OF SOIL MATERIALS, INCLUDING THE MAINTENANCE PERIOD.
5. ALL DISTURBED AREAS SHALL BE REVEGETATED AS SOON AS THE RELEVANT WORKS ARE COMPLETED.
6. SOIL AND TOPSOIL STOCKPILES SHALL BE LOCATED AWAY FROM DRAINAGE LINES AND AREA WHERE WATER MAY CONCENTRATE.
7. FILTER SHALL BE CONSTRUCTED BY STRETCHING A FILTER FABRIC (PROPEX OR APPROVED EQUIVALENT) BETWEEN POST AT 3.0m CENTRES. FABRIC SHALL BE BURIED 150mm ALONG ITS LOWER EDGE.

GENERAL NOTES:

- This drawing is to be read in conjunction with all other architectural & consultants drawings & specifications for the works.
- Dimensions in preference to scale.
- Verify all dimensions on site prior to construction
- All ground lines are approximate.
- All work to be carried out in accordance with Local Council Codes, the B.C.A., Australian Standards and any relevant authorities.
- Wind Rating refer to framing manufacturer's specification.

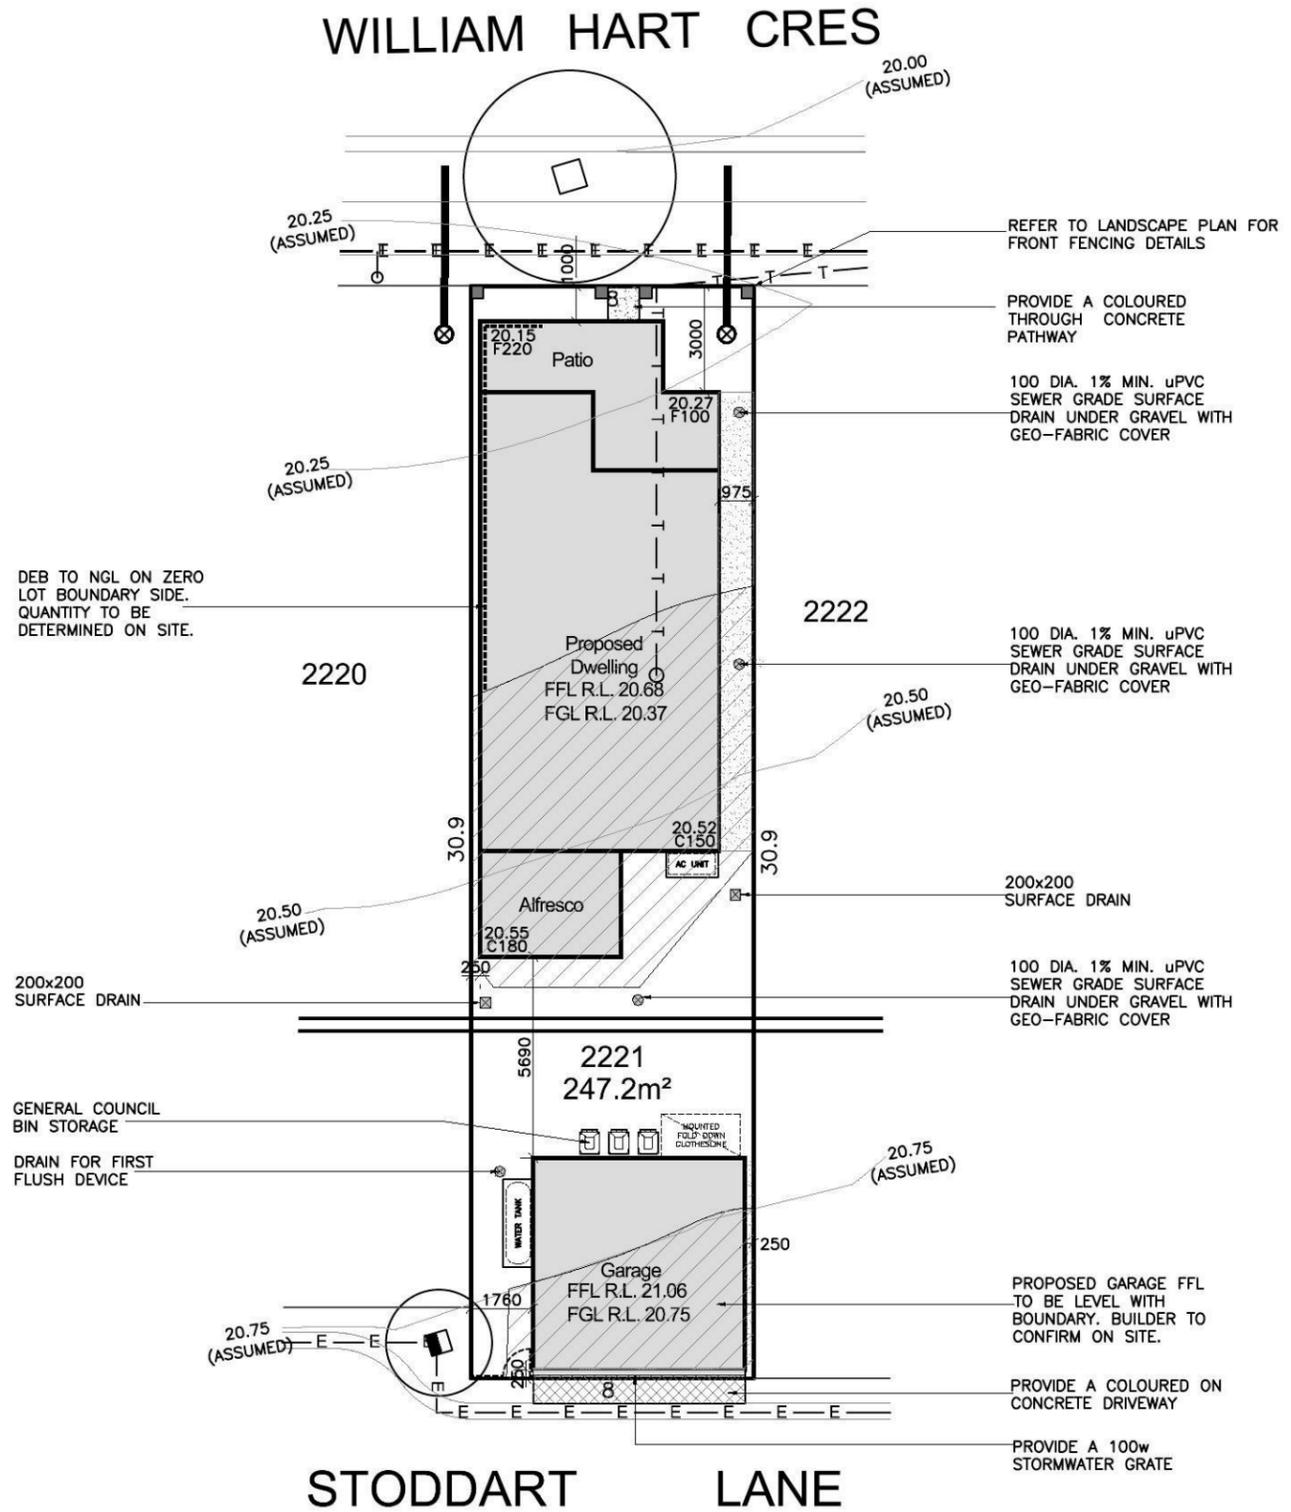

DEVELOPER ASSUMED CONTOURS USED. BUILDER TO CONFIRM LEVELS ON SITE

AREAS	
SITE:	247.2m ²
GROUND FLOOR:	80.0m ²
FIRST FLOOR:	87.87m ²
GARAGE:	36.85m ²
PORCH:	18.27m ²
ALFRESCO:	12.0m ²
BALCONY:	10.4m ²
TOTAL:	245.39m ²

LANDSCAPE AREA	
SITE AREA:	247.20m ²
TOTAL HARD SURFACE AREAS:	147.12m ²
REMAINING SOFT AREA:	100.08m ²
LANDSCAPE AREA:	40.48%
MINIMUM REQUIRED BY COUNCIL:	n/a%

P.O.S. AREA	69.43m ² (28.08%)
-------------	------------------------------

SITE COVERAGE	59.51%
---------------	--------


FLOOR SPACE RATIO	67.90%
-------------------	--------

- STORMWATER PIT & DRAINAGE LINE
- SEWER STRUCTURE, LINE & CONCRETE ENCASING
- WATER MAIN, HYDRANT & STOP VALVE
- WATER METER
- STREET LIGHT
- ELECTRICAL LV PILLAR & CONDUIT
- NBN PIT & CONDUIT
- GAS MAIN



Product: 8.0m PRODUCT (B) Parcel 12 Facade (a) Rear Loaded Garage with Studio	Client: Zac Homes Site Address: LOT 2221 WILLIAM HART CRESCENT, THORNTON	Dwg Title: Site Plan	Sheet: A3	Scale: 1:200	A 03.05.14 D.A DRAWINGS	D.L.
		Date: 03.05.2014	Sheet No. 1	Issue: B	B 15.05.14 AMENDED DRIVEWAY TO SUIT LANDSCAPE PLANS	E.G.
Council: PENRITH COUNCIL		Job No: 214028				


WILLIAM HART CRES

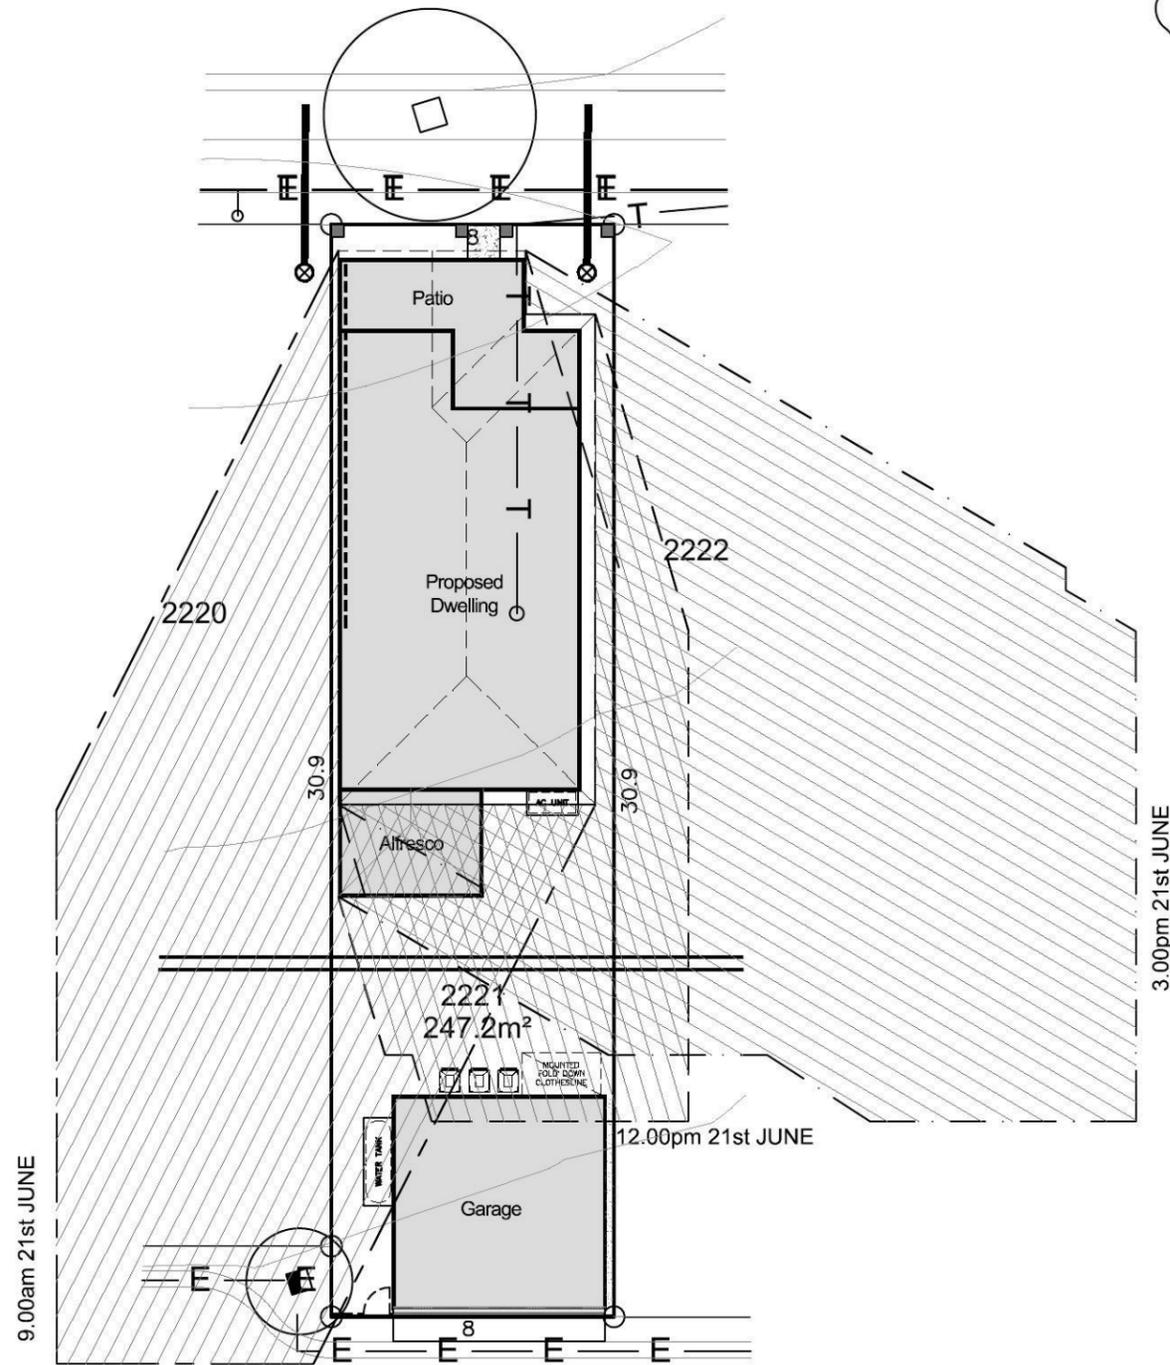

STODDART LANE

SHADOW PLAN

WILLIAM HART CRES

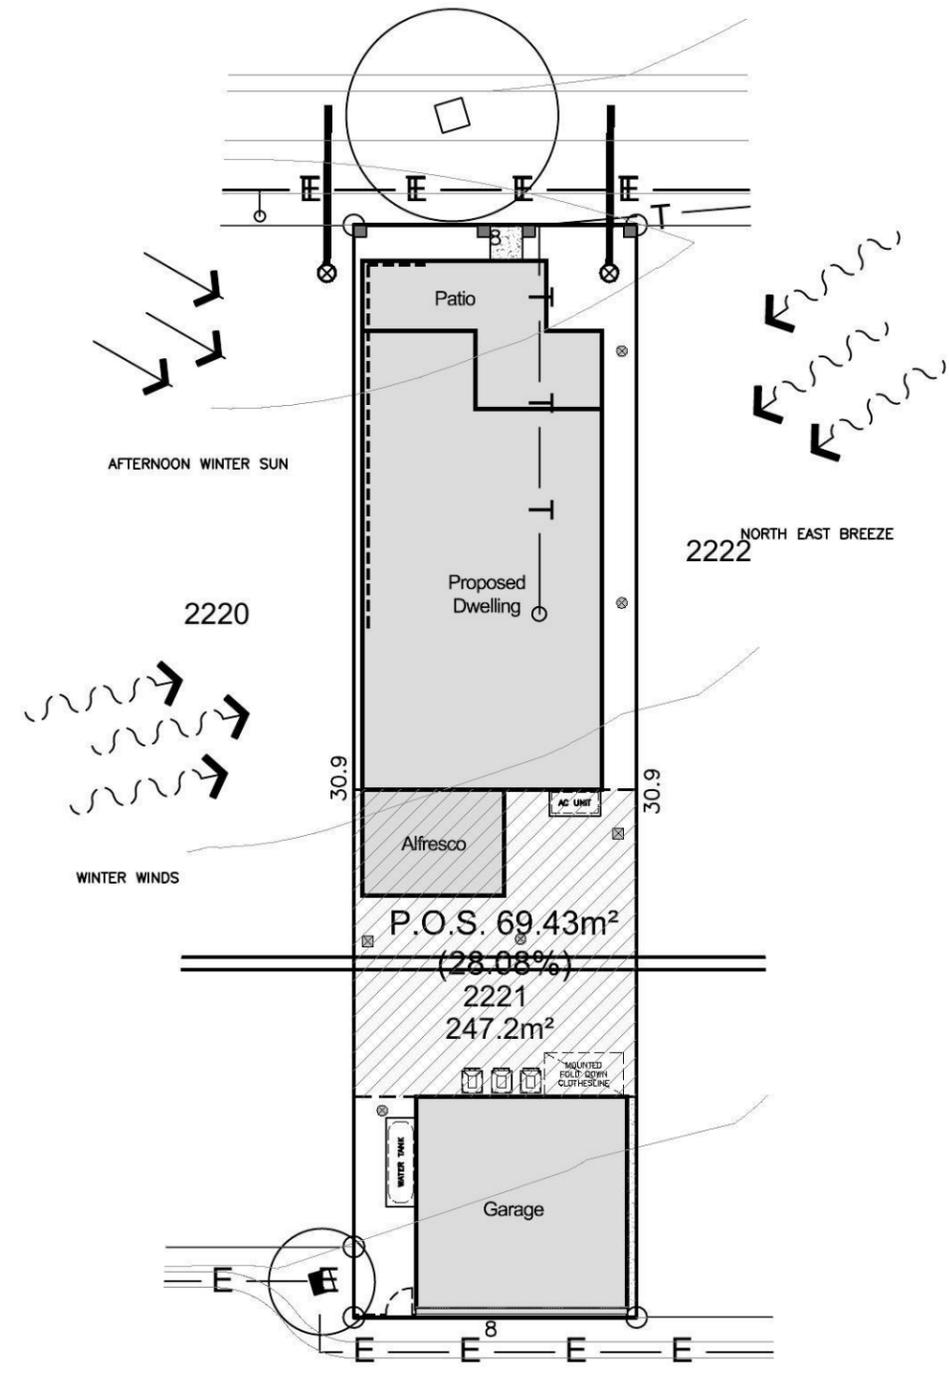

STODDART LANE

SITE ANALYSIS PLAN




Product: 8.0m PRODUCT (B) Parcel 12 Facade (a) Rear Loaded Garage with Studio	Client: Zac Homes Site Address: LOT 2221 WILLIAM HART CRESCENT, THORNTON	Dwg Title: SHADOWS & SITE ANALYSIS	Sheet: A3	Scale: 1:200	A 03.05.14 D.A DRAWINGS	D.L.
		Date: 03.05.2014	Sheet No. 1A	Issue: B	B 15.05.14 AMENDED DRIVEWAY TO SUIT LANDSCAPE PLANS	E.G.
Council: PENRITH COUNCIL		Job No: 214028				

Version: 1, Version Date: 03/06/2014

SEDIMENT CONTROL NOTES


1. ALL EROSION AND SEDIMENTATION CONTROL MEASURES, INCLUDING REVEGETATION AND STORAGE OF SOIL AND TOPSOIL, SHALL BE IMPLEMENTED TO THE STANDARDS OF THE SOIL CONSERVATION OF NSW.
2. ALL DRAINAGE WORKS SHALL BE CONSTRUCTED AND STABILIZED AS EARLY AS POSSIBLE DURING DEVELOPMENT.
3. SEDIMENT TRAPS SHALL BE CONSTRUCTED AROUND ALL INLET PITS, CONSISTING OF 300mm WIDE X 300mm DEEP TRENCH.
4. ALL SEDIMENT BASINS AND TRAPS SHALL BE CLEANED WHEN THE STRUCTURES ARE A MAXIMUM OF 60% FULL OF SOIL MATERIALS, INCLUDING THE MAINTENANCE PERIOD.
5. ALL DISTURBED AREAS SHALL BE REVEGETATED AS SOON AS THE RELEVANT WORKS ARE COMPLETED.
6. SOIL AND TOPSOIL STOCKPILES SHALL BE LOCATED AWAY FROM DRAINAGE LINES AND AREA WHERE WATER MAY CONCENTRATE.
7. FILTER SHALL BE CONSTRUCTED BY STRETCHING A FILTER FABRIC (PROPEX OR APPROVED EQUIVALENT) BETWEEN POSTS AT 3.0m CENTRES. FABRIC SHALL BE BURIED 150mm ALONG ITS LOWER EDGE.

WILLIAM HART CRES

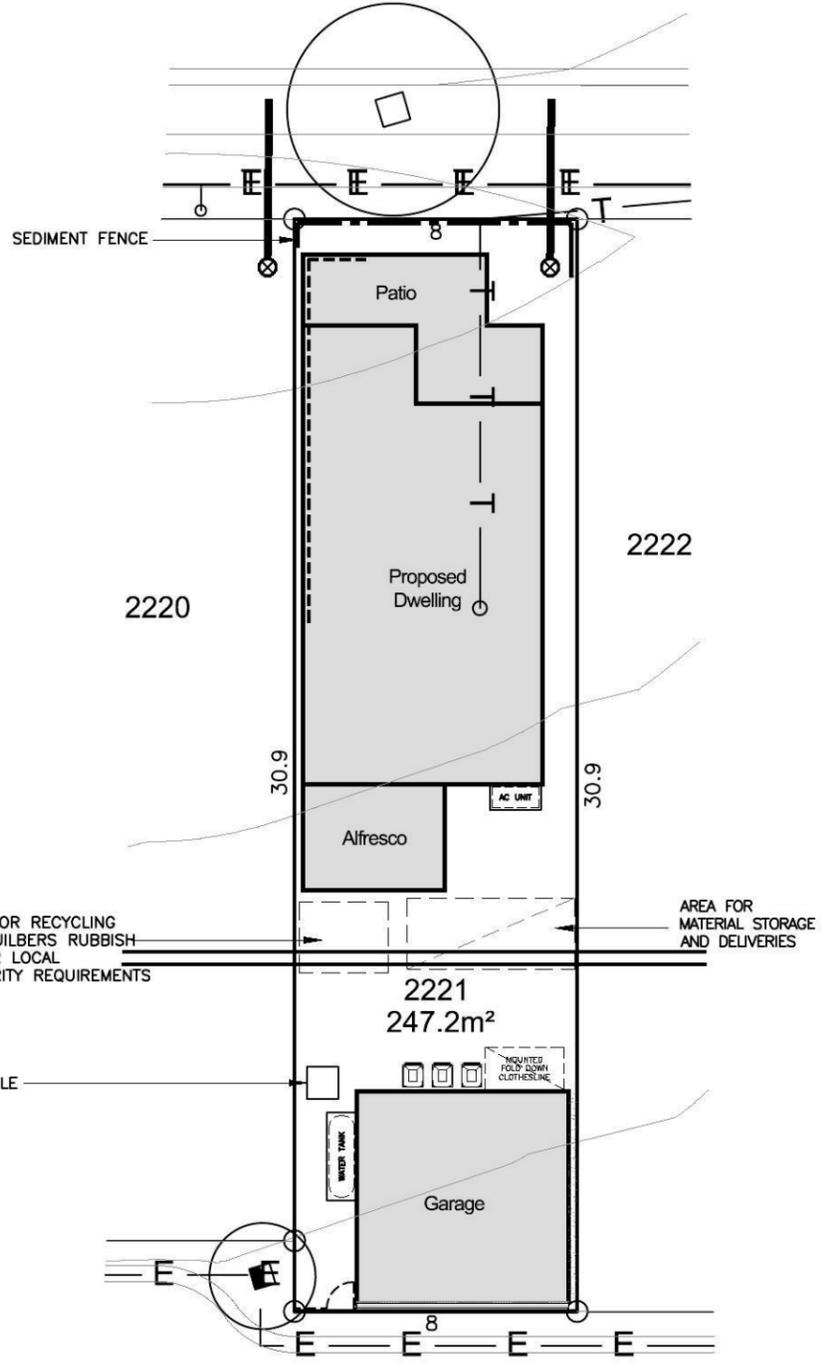


STODDART LANE

SITE MANAGEMENT PLAN

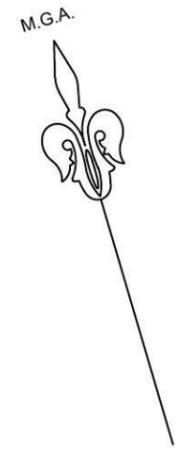

WILLIAM HART CRES

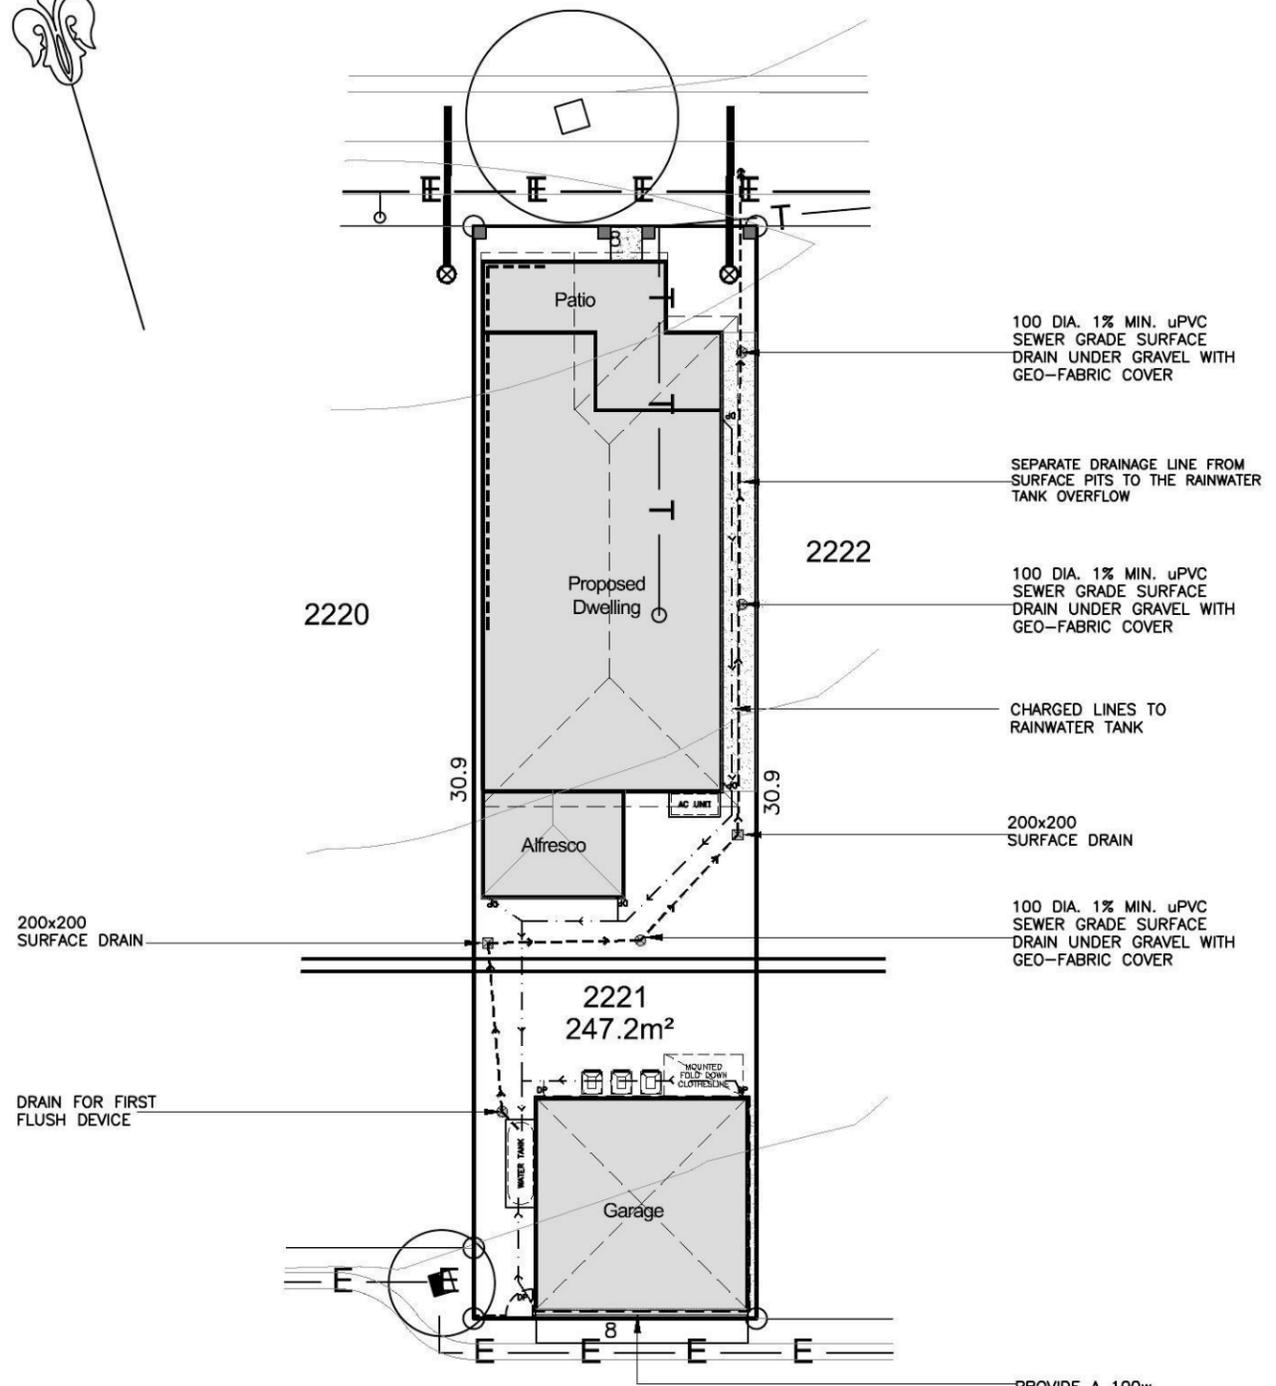



STODDART LANE

STORMWATER PLAN


STORMWATER DRAINAGE LINES TO FRONT STREET (VIA CHARGED LINES TO RAINWATER TANK)




Product: 8.0m PRODUCT (B) Parcel 12 Facade (a) Rear Loaded Garage with Studio	Client: Zac Homes Site Address: LOT 2221 WILLIAM HART CRESCENT, THORNTON	Dwg Title: SITE MANAGEMENT & STORMWATER PLAN	Sheet: A3	Scale: 1:200	A 03.05.14 D.A DRAWINGS	D.L.
		Date: 03.05.2014	Sheet No. 1B	Issue: B	B 15.05.14 AMENDED DRIVEWAY TO SUIT LANDSCAPE PLANS	E.G.
Council: PENRITH COUNCIL		Job No: 214028				

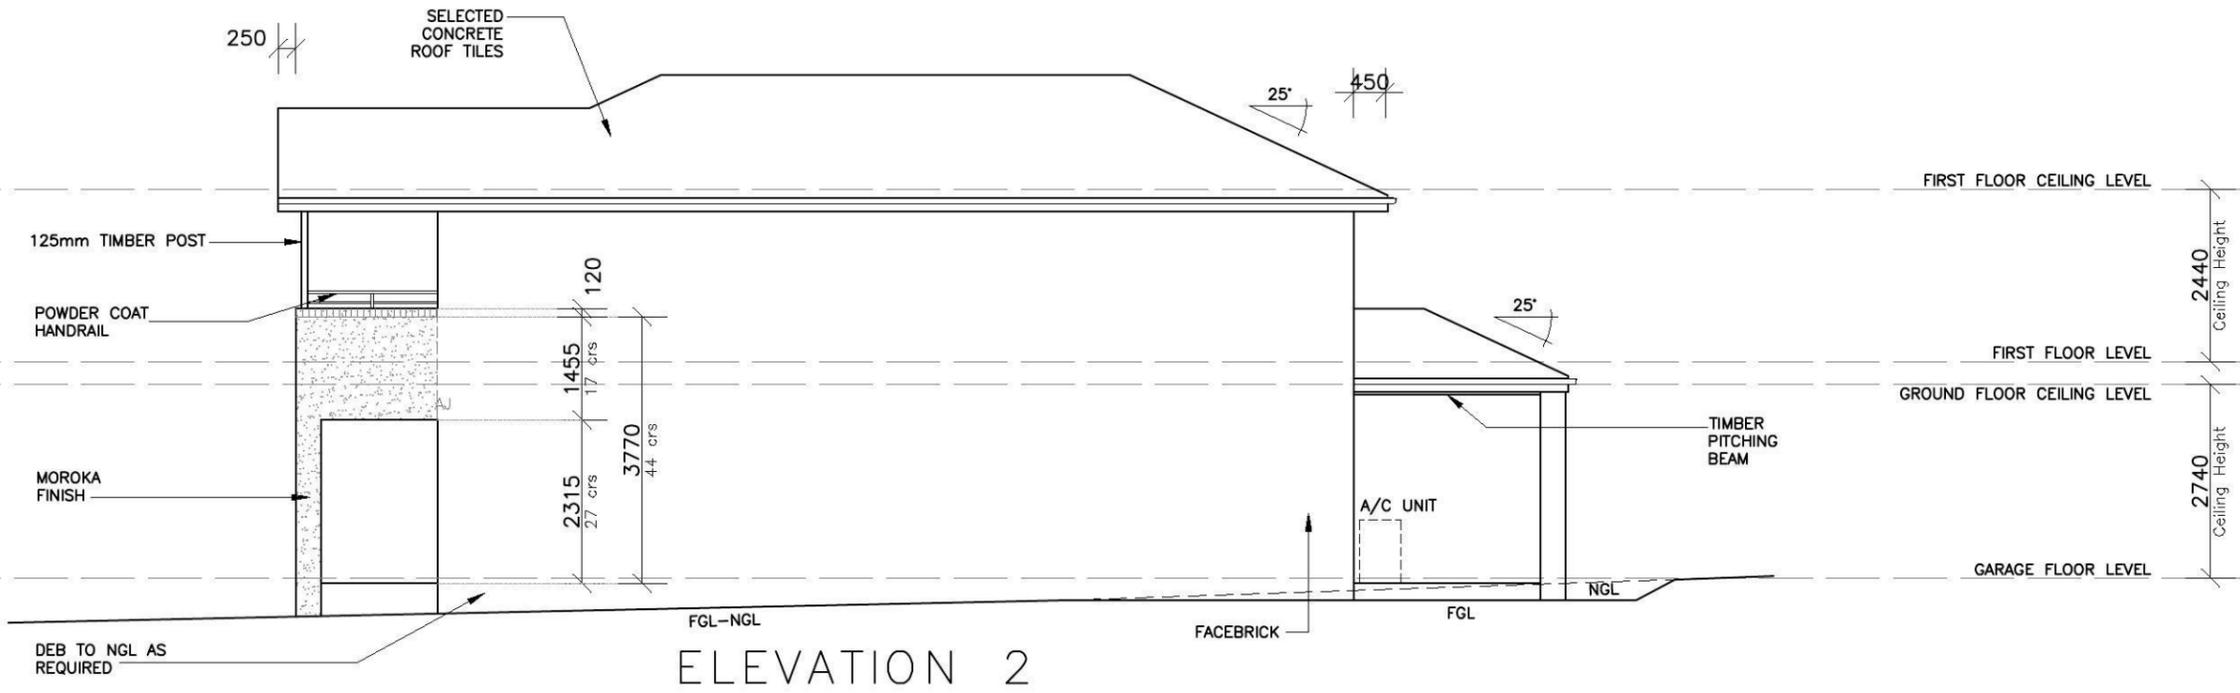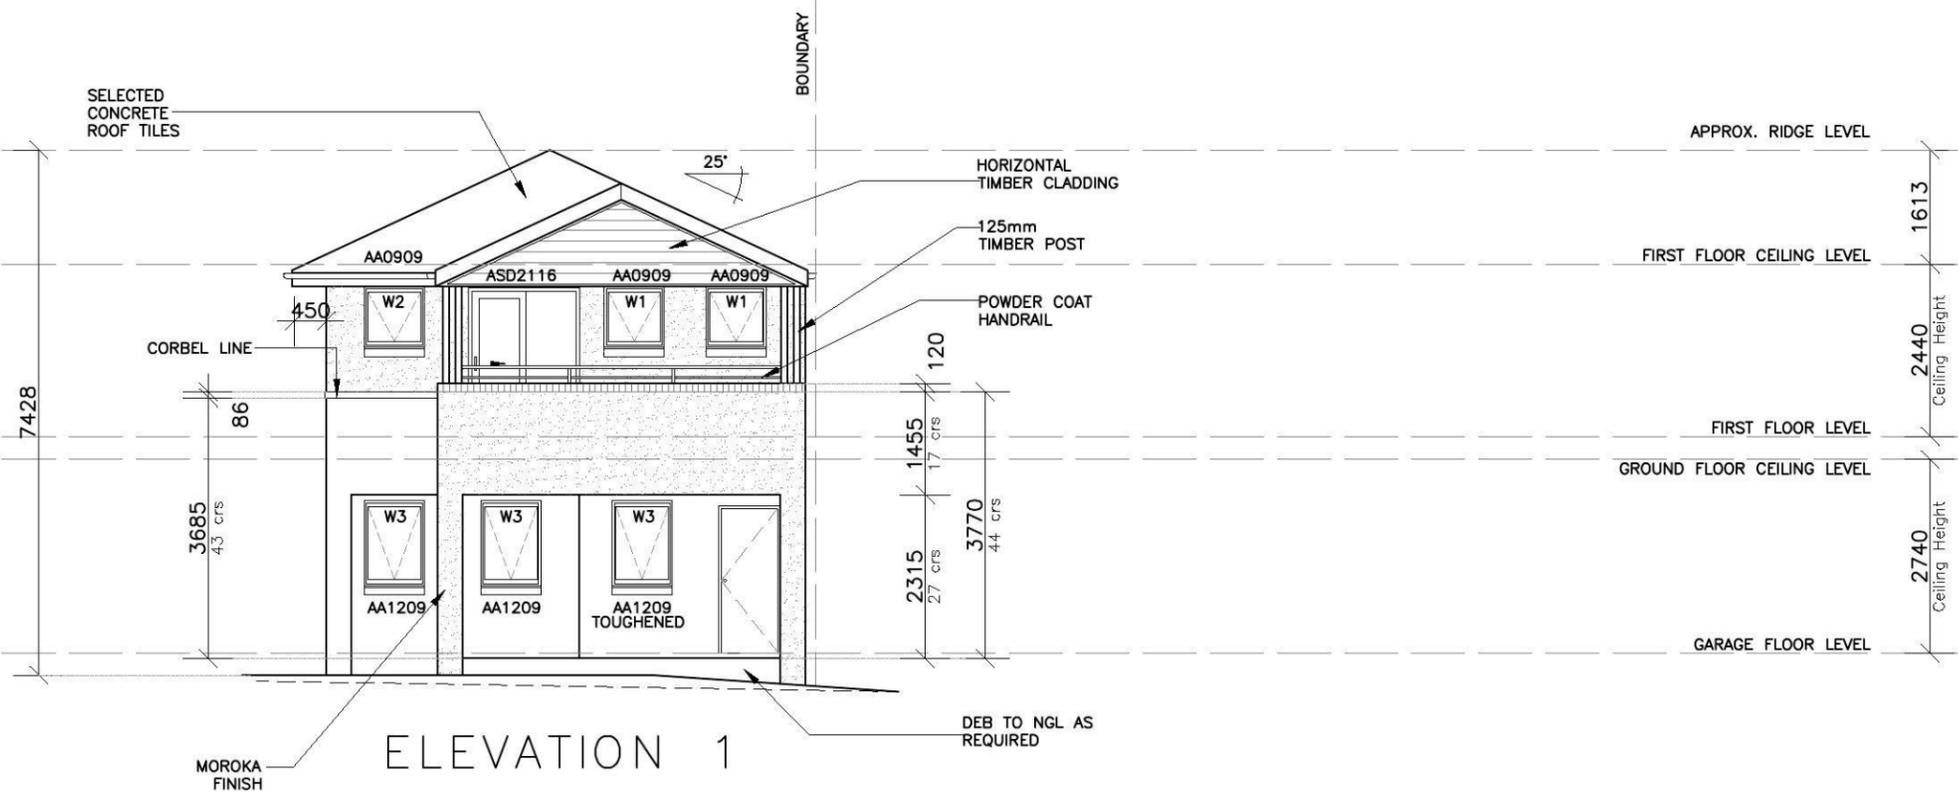

Product: 8.0m PRODUCT (B) Parcel 12 Facade (a) Rear Loaded Garage with Studio	Client: Zac Homes Site Address: LOT 2221 WILLIAM HART CRESCENT, THORNTON	Dwg Title: ELEVATIONS Date: 03.05.2014 Council: PENRITH COUNCIL	Sheet: A3 Sheet No.: 4 Job No.: 214028	Scale: 1:100 Issue: B	A	03.05.14	D.A DRAWINGS	D.L.
					B	15.05.14	AMENDED DRIVEWAY TO SUIT LANDSCAPE PLANS	E.G.

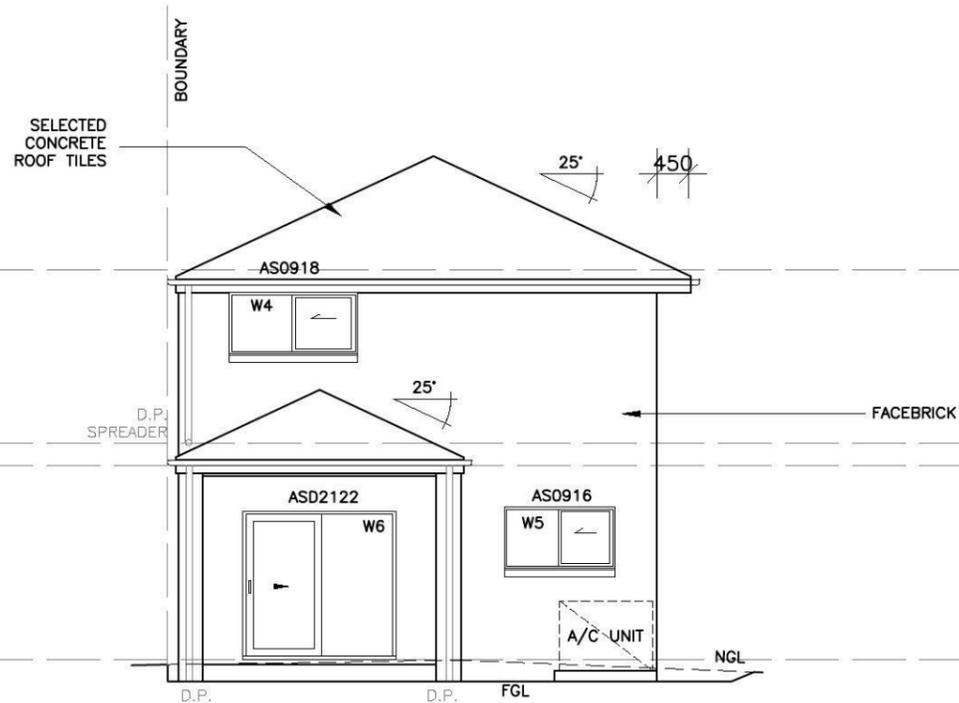

ELEVATION 3

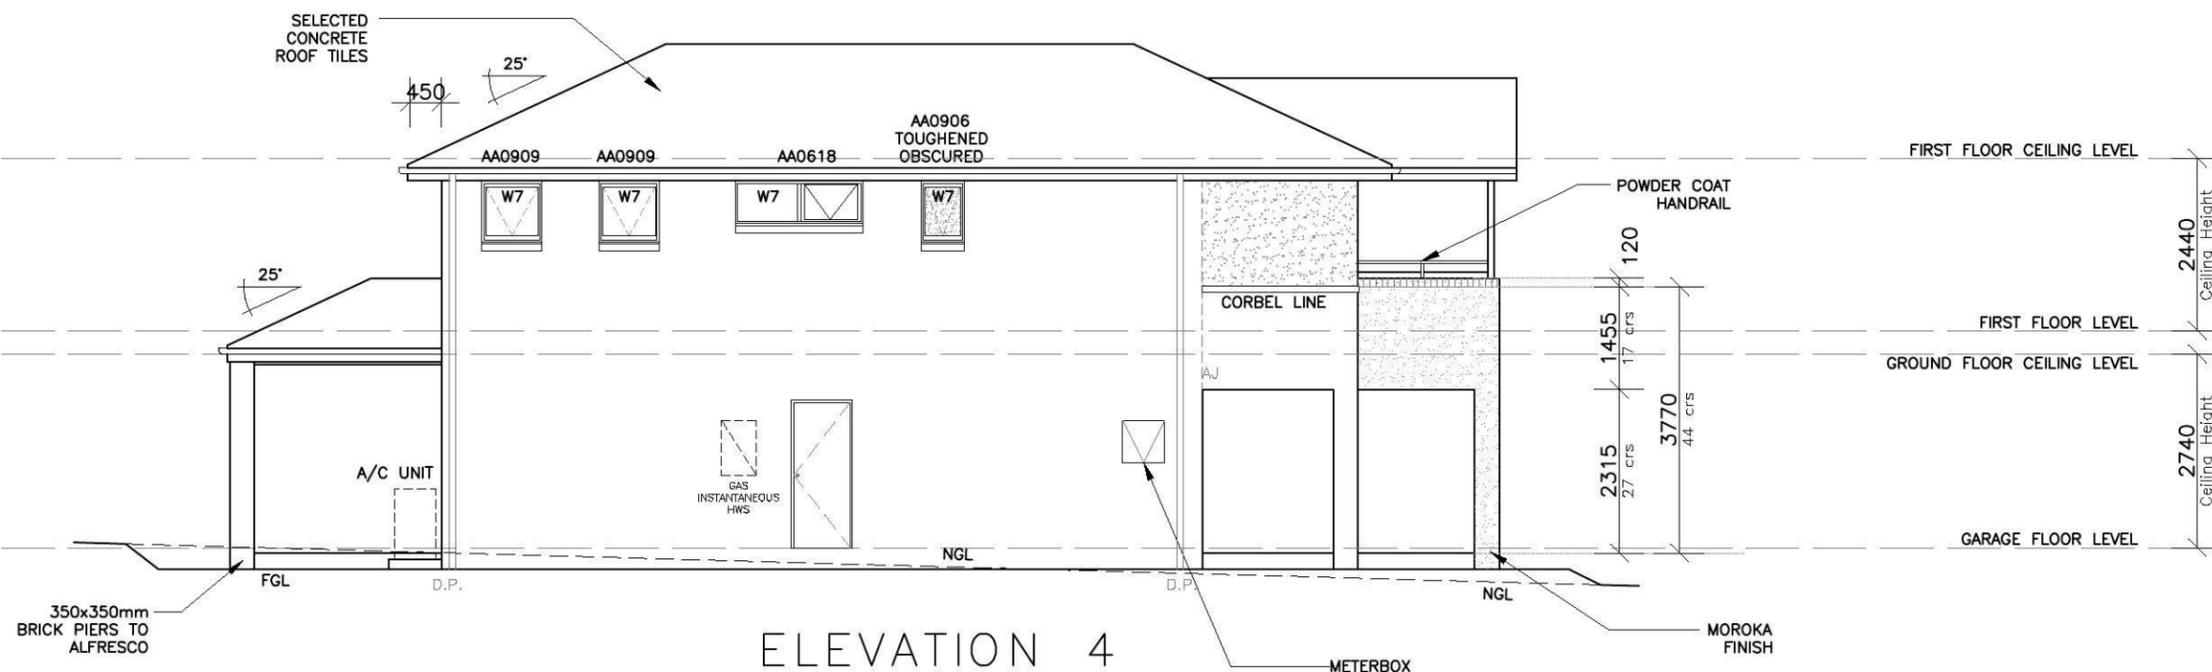

ELEVATION 4



Product:
8.0m PRODUCT (B)
 Parcel 12
 Facade (a)
 Rear Loaded Garage
 with Studio

Client:
Zac Homes
 Site Address:
 LOT 2221
 WILLIAM HART CRESCENT,
 THORNTON

Dwg Title:
ELEVATIONS
 Date:
 03.05.2014
 Council:
 PENRITH COUNCIL

Sheet:
A3
 Sheet No.
 5
 Job No:
214028


A	03.05.14	D.A DRAWINGS	D.L.
B	15.05.14	AMENDED DRIVEWAY TO SUIT LANDSCAPE PLANS	E.G.

SEDIMENT CONTROL NOTES
N.T.S

1. ALL EROSION AND SEDIMENTATION CONTROL MEASURES, INCLUDING REVEGETATION AND STORAGE OF SOIL AND TOPSOIL, SHALL BE IMPLEMENTED TO THE STANDARDS OF THE SOIL CONSERVATION OF NSW.
2. ALL DRAINAGE WORKS SHALL BE CONSTRUCTED AND STABILIZED AS EARLY AS POSSIBLE DURING DEVELOPMENT.
3. SEDIMENT TRAPS SHALL BE CONSTRUCTED AROUND ALL INLET PITS, CONSISTING OF 300mm WIDE X 300mm DEEP TRENCH.
4. ALL SEDIMENT BASINS AND TRAPS SHALL BE CLEANED WHEN THE STRUCTURES ARE A MAXIMUM OF 80 % FULL OF SOIL MATERIALS, INCLUDING THE MAINTENANCE PERIOD.
5. ALL DISTURBED AREAS SHALL BE REVEGETATED AS SOON AS THE RELEVANT WORKS ARE COMPLETED.
6. SOIL AND TOPSOIL STOCKPILES SHALL BE LOCATED AWAY FROM DRAINAGE LINES AND AREA WHERE WATER MAY CONCENTRATE.
7. FILTER SHALL BE CONSTRUCTED BY STRETCHING A FILTER FABRIC (PROPEX OR APPROVED EQUIVALENT) BETWEEN POST AT 3.0m CENTRES. FABRIC SHALL BE BURIED 150mm ALONG ITS LOWER EDGE.

GENERAL NOTES:

- This drawing is to be read in conjunction with all other architectural & consultants drawings & specifications for the works.
- Dimensions in preference to scale.
- Verify all dimensions on site prior to construction
- All ground lines are approximate.
- All work to be carried out in accordance with Local Council Codes, the B.C.A., Australian Standards and any relevant authorities.
- Wind Rating refer to framing manufacturer's specification.

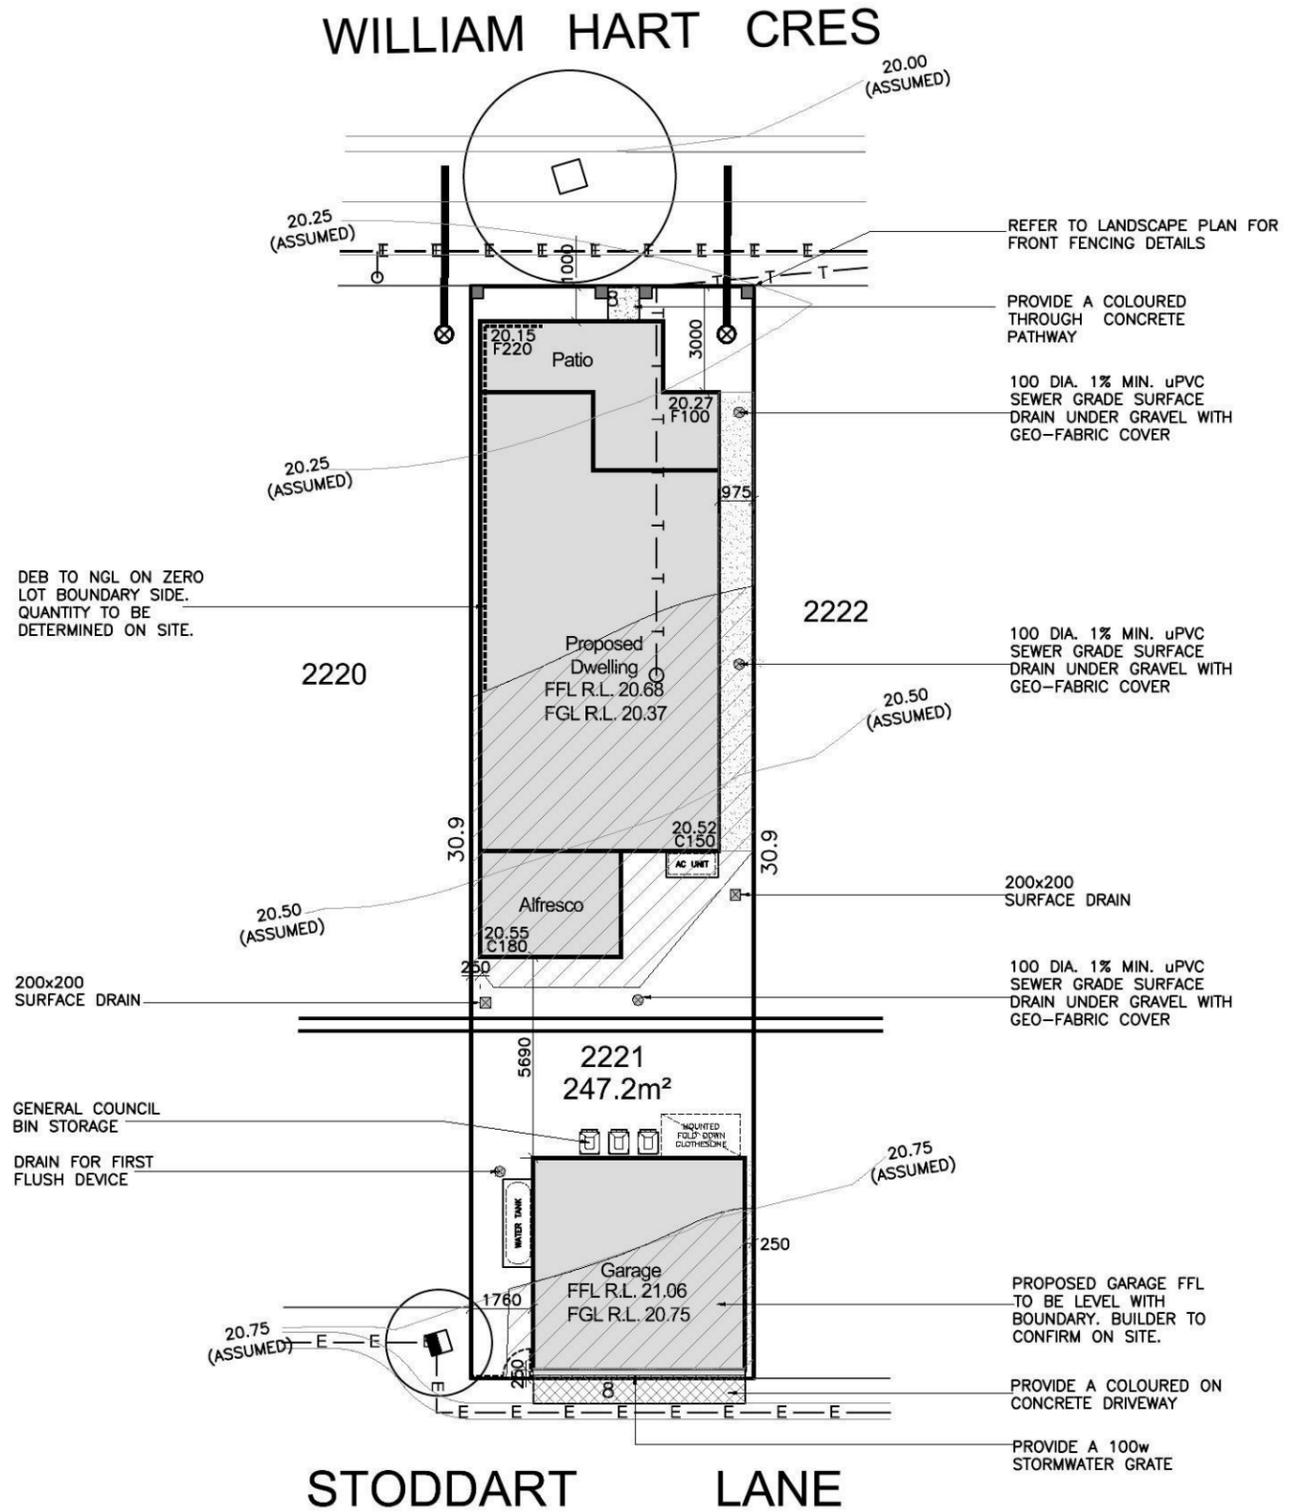

DEVELOPER ASSUMED CONTOURS USED. BUILDER TO CONFIRM LEVELS ON SITE

AREAS	
SITE:	247.2m ²
GROUND FLOOR:	80.0m ²
FIRST FLOOR:	87.87m ²
GARAGE:	36.85m ²
PORCH:	18.27m ²
ALFRESCO:	12.0m ²
BALCONY:	10.4m ²
TOTAL:	245.39m ²

LANDSCAPE AREA	
SITE AREA:	247.20m ²
TOTAL HARD SURFACE AREAS:	147.12m ²
REMAINING SOFT AREA:	100.08m ²
LANDSCAPE AREA:	40.48%
MINIMUM REQUIRED BY COUNCIL:	n/a%

P.O.S. AREA	69.43m ² (28.08%)
-------------	------------------------------

SITE COVERAGE	59.51%
---------------	--------


FLOOR SPACE RATIO	67.90%
-------------------	--------

- STORMWATER PIT & DRAINAGE LINE
- SEWER STRUCTURE, LINE & CONCRETE ENCASING
- WATER MAIN, HYDRANT & STOP VALVE
- WATER METER
- STREET LIGHT
- ELECTRICAL LV PILLAR & CONDUIT
- NBN PIT & CONDUIT
- GAS MAIN



Product: 8.0m PRODUCT (B) Parcel 12 Facade (a) Rear Loaded Garage with Studio	Client: Zac Homes Site Address: LOT 2221 WILLIAM HART CRESCENT, THORNTON	Dwg Title: Site Plan	Sheet: A3	Scale: 1:200	A 03.05.14 D.A DRAWINGS	D.L.
		Date: 03.05.2014	Sheet No. 1	Issue: B	B 15.05.14 AMENDED DRIVEWAY TO SUIT LANDSCAPE PLANS	E.G.
Council: PENRITH COUNCIL		Job No: 214028				


WILLIAM HART CRES

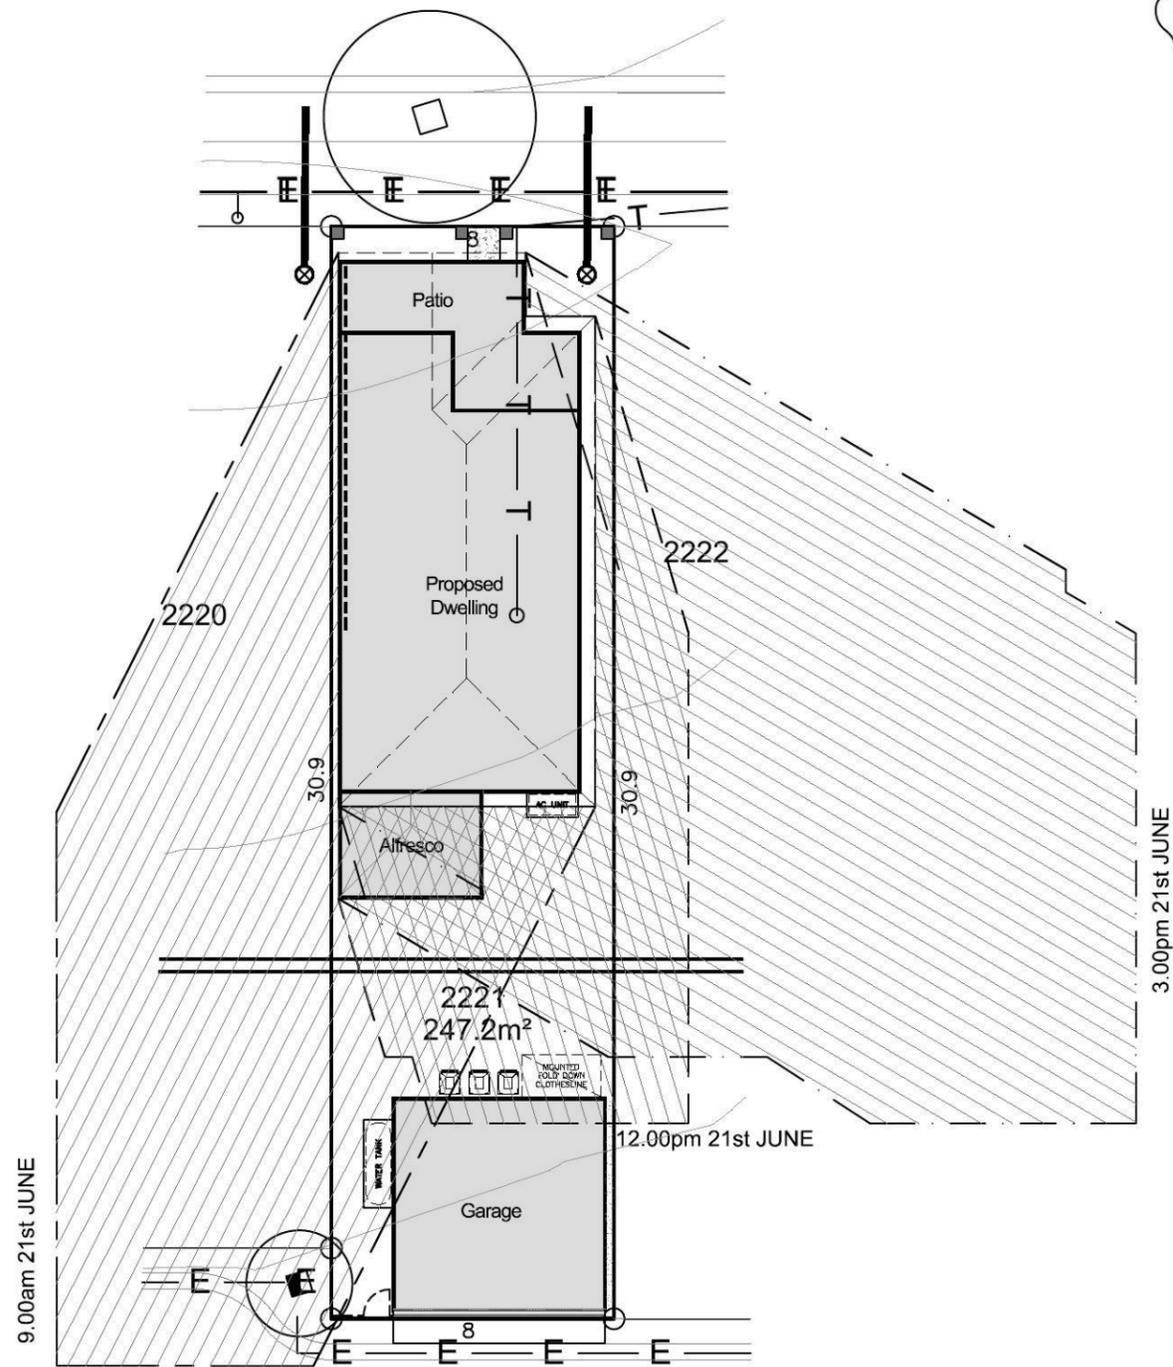

STODDART LANE

SHADOW PLAN

WILLIAM HART CRES

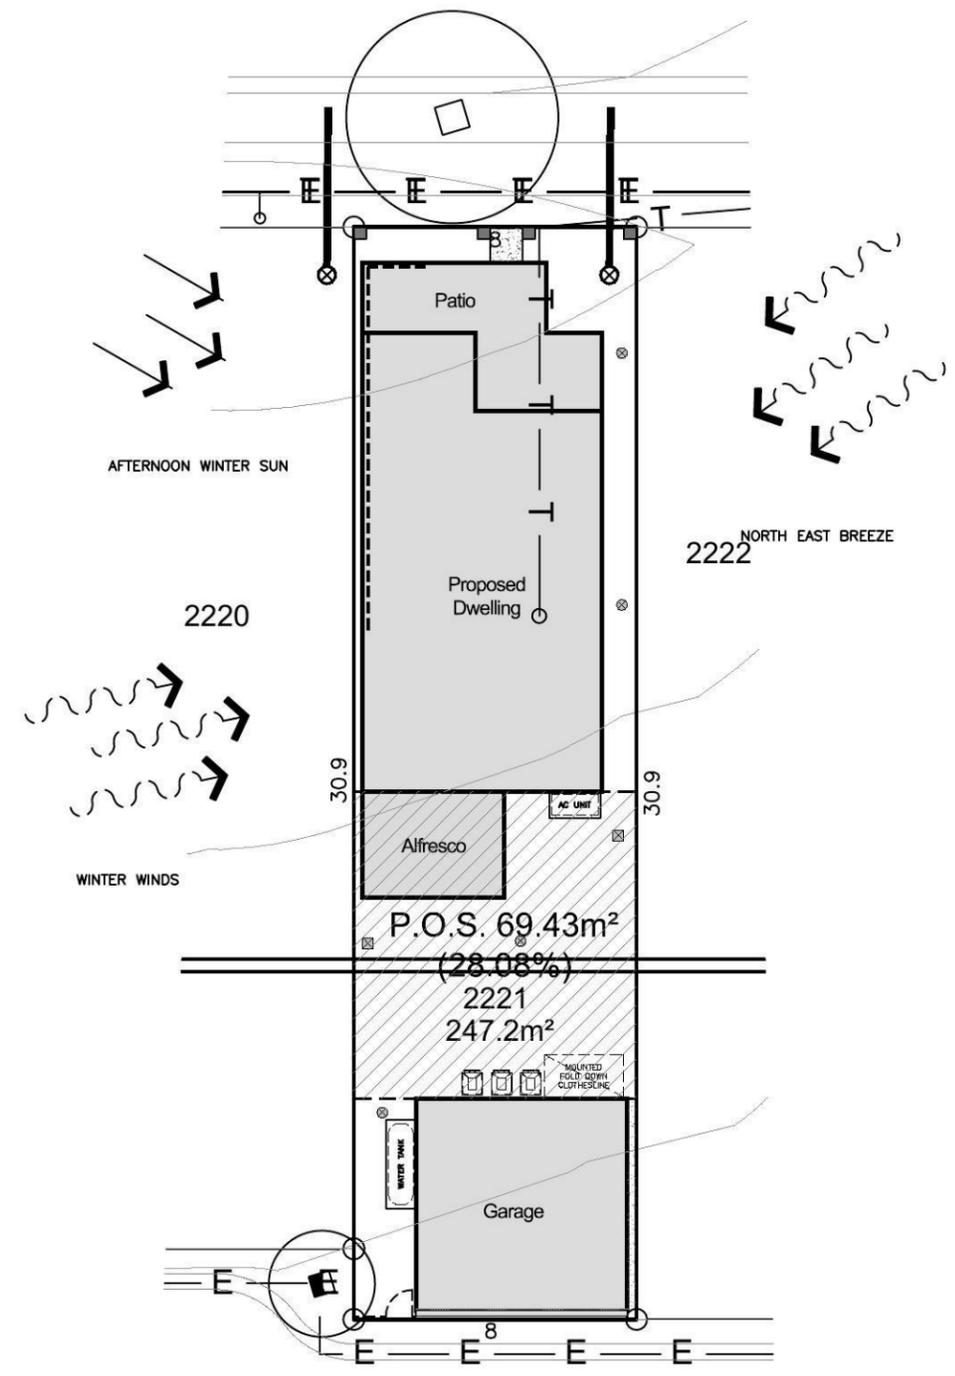

STODDART LANE

SITE ANALYSIS PLAN





Product: 8.0m PRODUCT (B) Parcel 12 Facade (a) Rear Loaded Garage with Studio	Client: Zac Homes Site Address: LOT 2221 WILLIAM HART CRESCENT, THORNTON	Dwg Title: SHADOWS & SITE ANALYSIS	Sheet: A3	Scale: 1:200	A 03.05.14 D.A DRAWINGS	D.L.
		Date: 03.05.2014	Sheet No. 1A	Issue: B	B 15.05.14 AMENDED DRIVEWAY TO SUIT LANDSCAPE PLANS	E.G.
Council: PENRITH COUNCIL		Job No: 214028				

SEDIMENT CONTROL NOTES

1. ALL EROSION AND SEDIMENTATION CONTROL MEASURES, INCLUDING REVEGETATION AND STORAGE OF SOIL AND TOPSOIL, SHALL BE IMPLEMENTED TO THE STANDARDS OF THE SOIL CONSERVATION OF NSW.
2. ALL DRAINAGE WORKS SHALL BE CONSTRUCTED AND STABILIZED AS EARLY AS POSSIBLE DURING DEVELOPMENT.
3. SEDIMENT TRAPS SHALL BE CONSTRUCTED AROUND ALL INLET PITS, CONSISTING OF 300mm WIDE X 300mm DEEP TRENCH.
4. ALL SEDIMENT BASINS AND TRAPS SHALL BE CLEANED WHEN THE STRUCTURES ARE A MAXIMUM OF 60% FULL OF SOIL MATERIALS, INCLUDING THE MAINTENANCE PERIOD.
5. ALL DISTURBED AREAS SHALL BE REVEGETATED AS SOON AS THE RELEVANT WORKS ARE COMPLETED.
6. SOIL AND TOPSOIL STOCKPILES SHALL BE LOCATED AWAY FROM DRAINAGE LINES AND AREA WHERE WATER MAY CONCENTRATE.
7. FILTER SHALL BE CONSTRUCTED BY STRETCHING A FILTER FABRIC (PROPEX OR APPROVED EQUIVALENT) BETWEEN POSTS AT 3.0m CENTRES. FABRIC SHALL BE BURIED 150mm ALONG ITS LOWER EDGE.


WILLIAM HART CRES

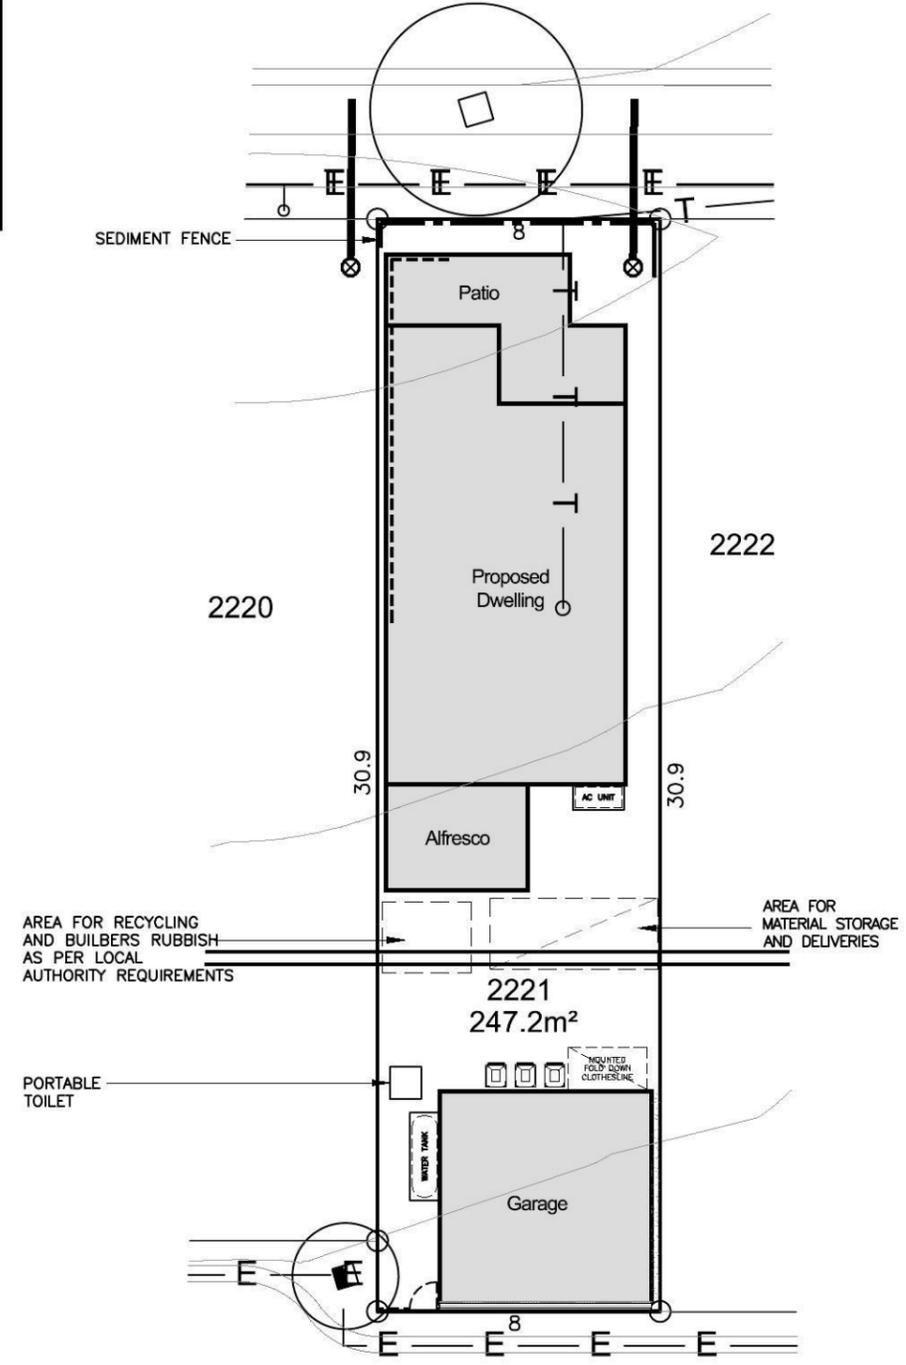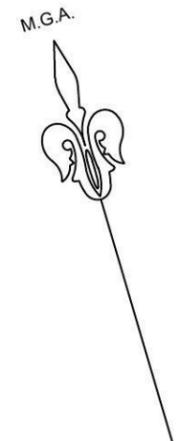

STODDART LANE

SITE MANAGEMENT PLAN


WILLIAM HART CRES

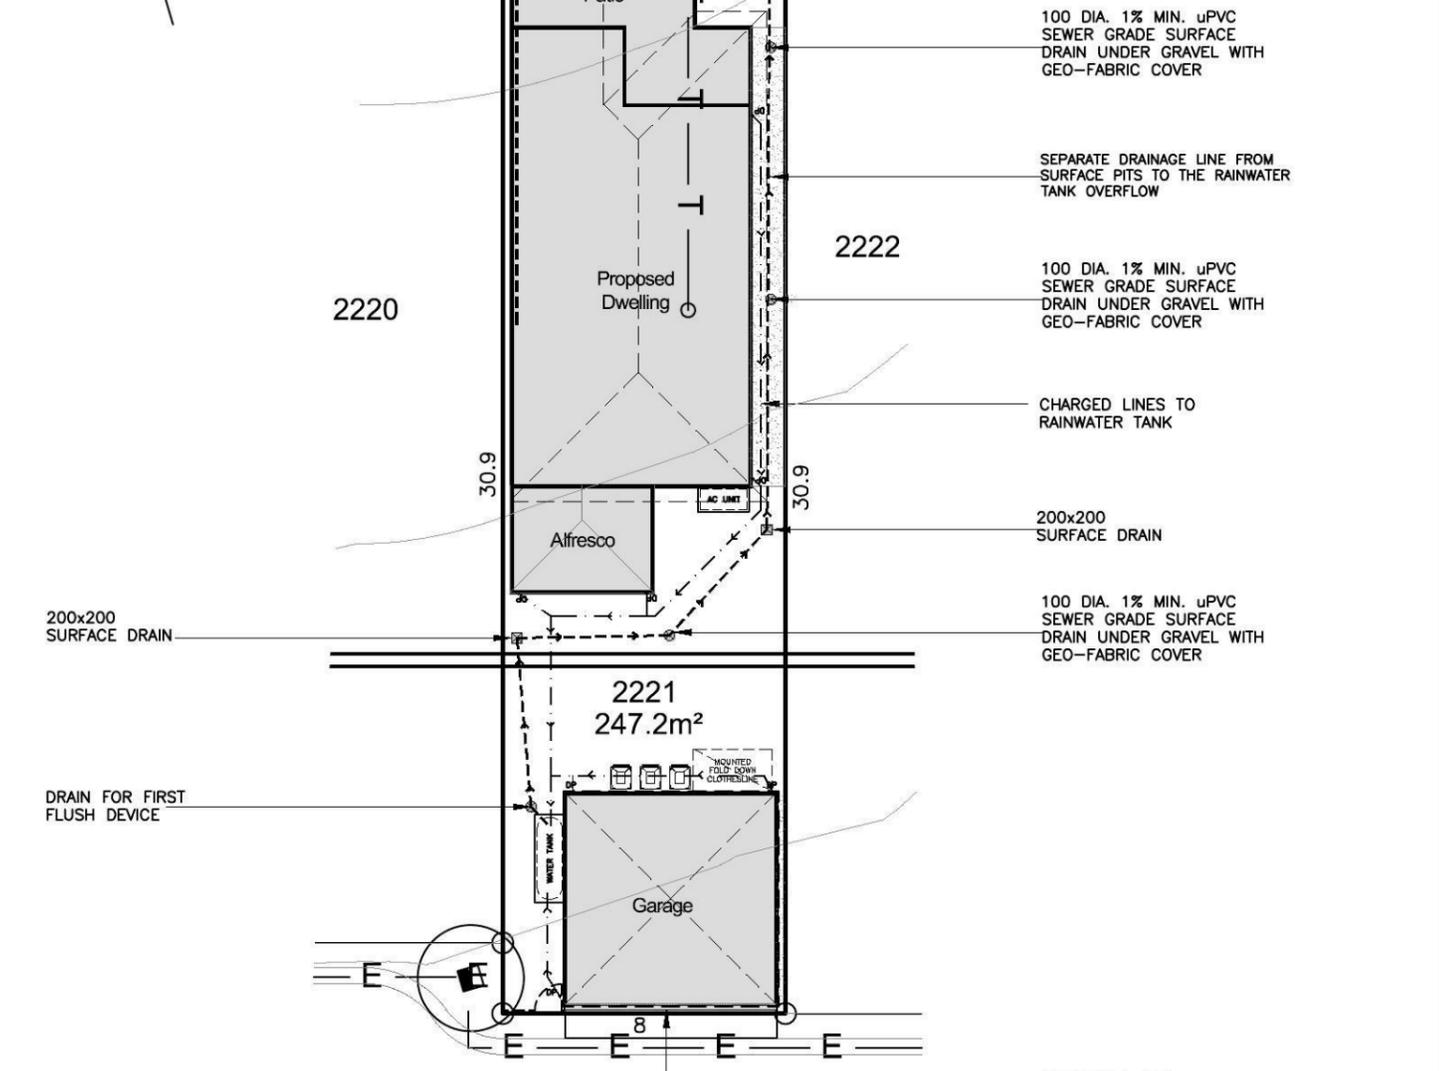


STODDART LANE

STORMWATER PLAN


STORMWATER DRAINAGE LINES TO FRONT STREET (VIA CHARGED LINES TO RAINWATER TANK)

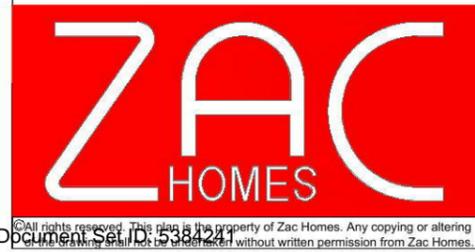

Product: 8.0m PRODUCT (B) Parcel 12 Facade (a) Rear Loaded Garage with Studio	Client: Zac Homes Site Address: LOT 2221 WILLIAM HART CRESCENT, THORNTON	Dwg Title: SITE MANAGEMENT & STORMWATER PLAN	Sheet: A3	Scale: 1:200	A 03.05.14 D.A DRAWINGS D.L.
		Date: 03.05.2014	Sheet No. 1B	Issue: B	B 15.05.14 AMENDED DRIVEWAY TO SUIT LANDSCAPE PLANS E.G.
Council: PENRITH COUNCIL		Job No: 214028			

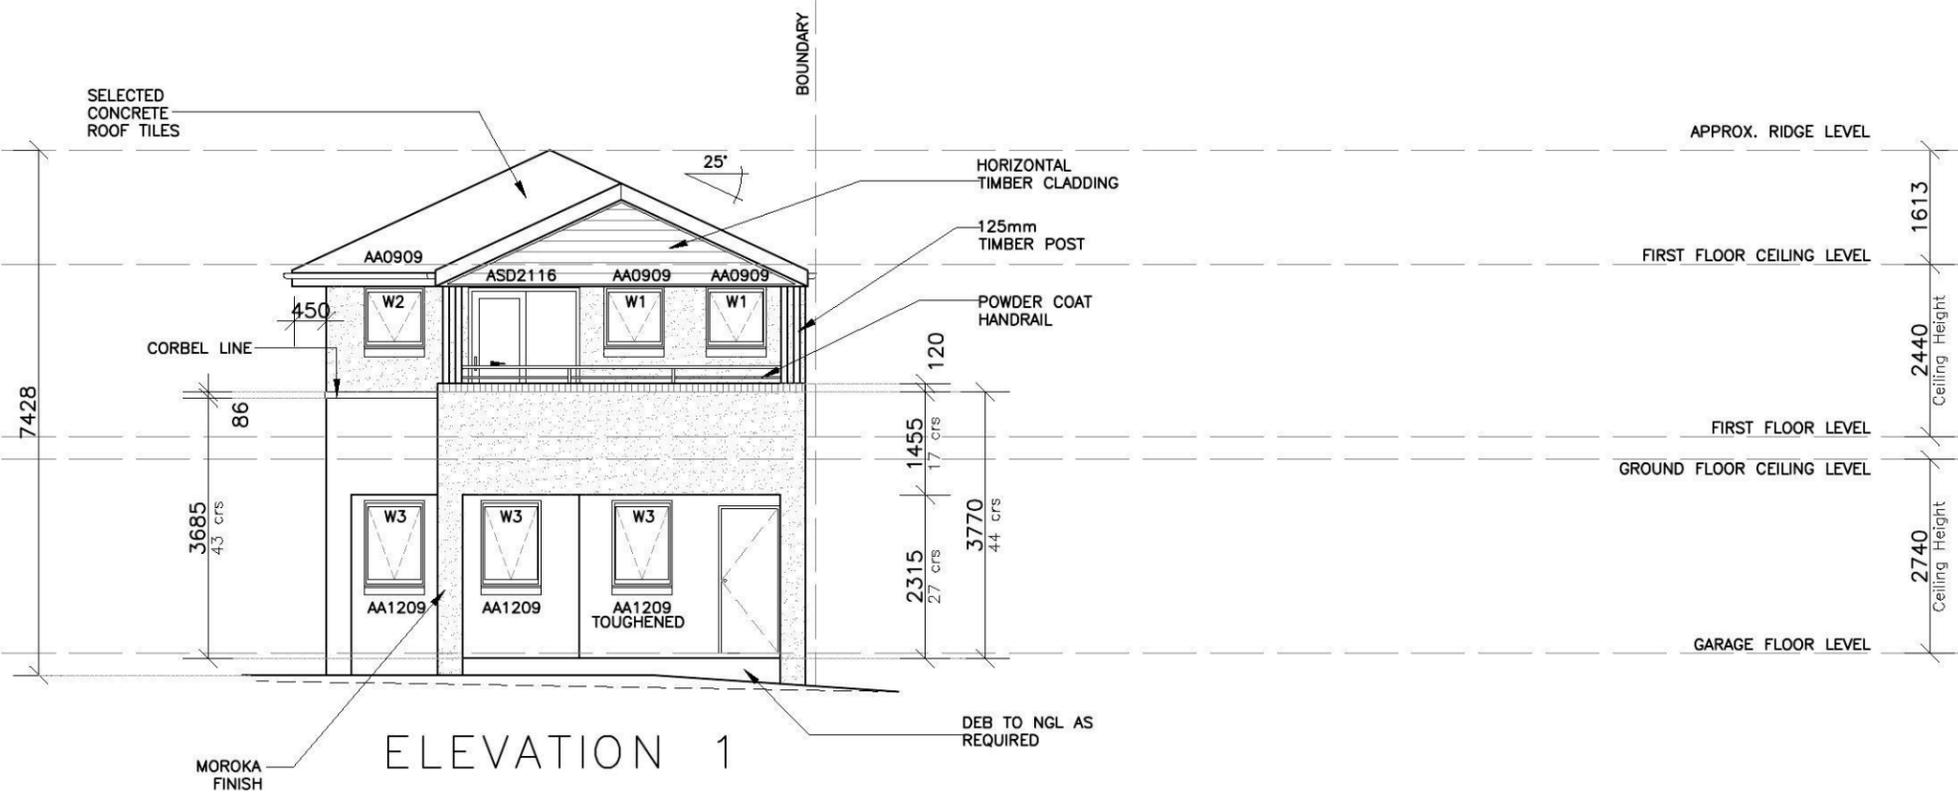


ELEVATION 1

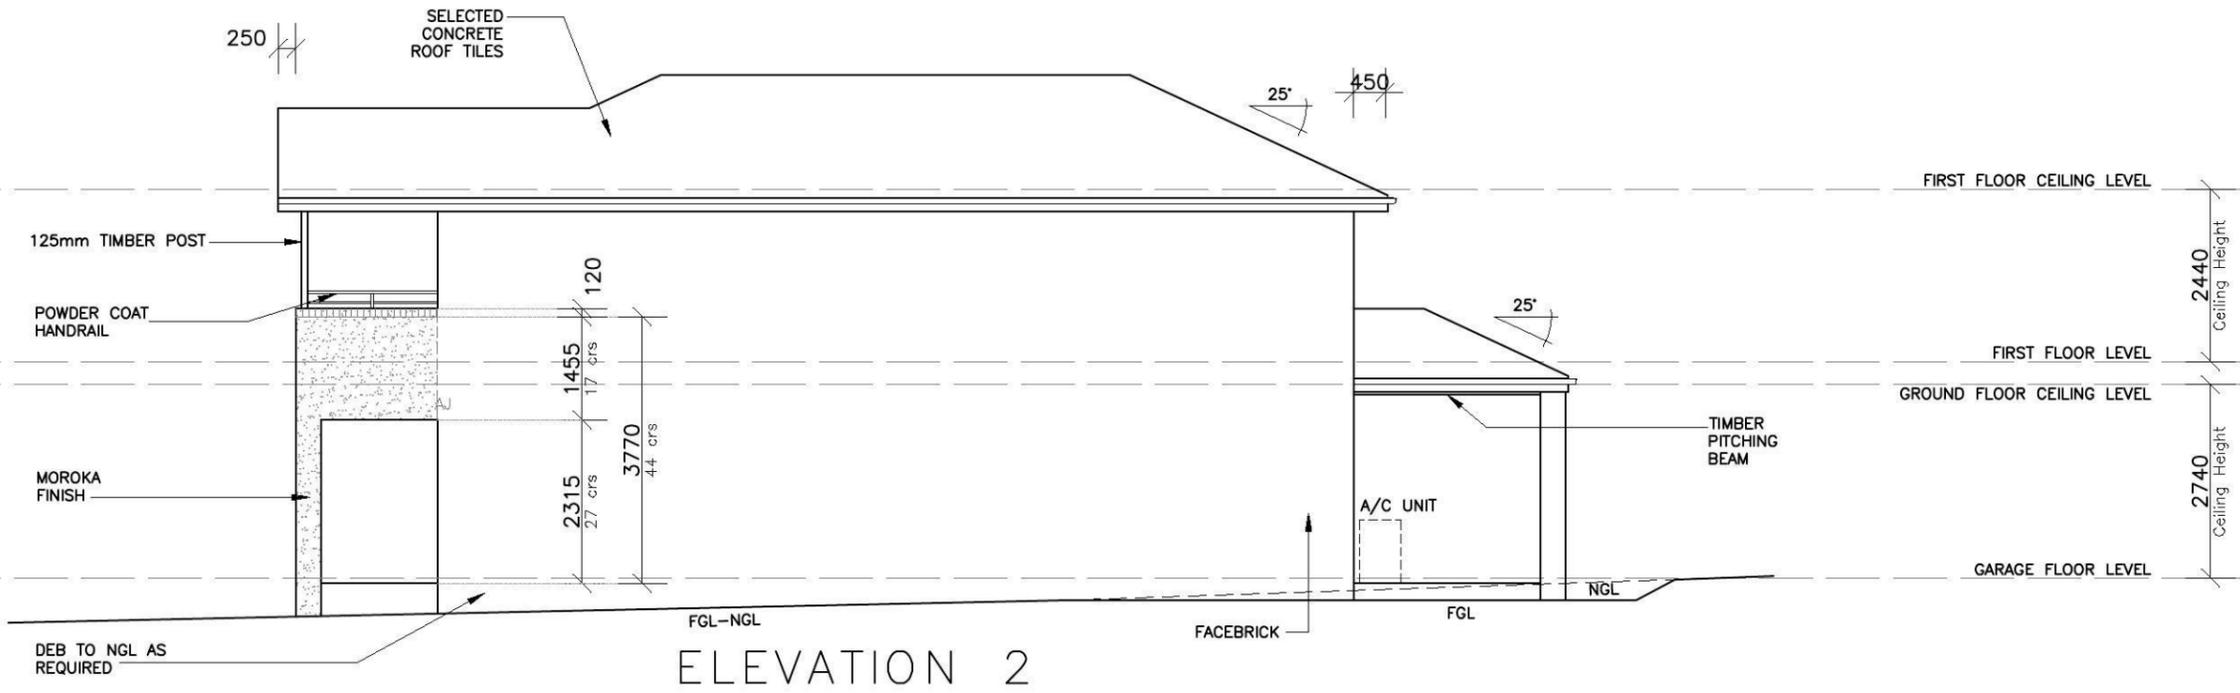


ELEVATION 2



Product: 8.0m PRODUCT (B) Parcel 12 Facade (a) Rear Loaded Garage with Studio	Client: Zac Homes Site Address: LOT 2221 WILLIAM HART CRESCENT, THORNTON	Dwg Title: ELEVATIONS Date: 03.05.2014 Council: PENRITH COUNCIL	Sheet: A3 Sheet No. 4 Job No: 214028	Scale: 1:100 Issue: B	A	03.05.14	D.A DRAWINGS	D.L.
					B	15.05.14	AMENDED DRIVEWAY TO SUIT LANDSCAPE PLANS	E.G.

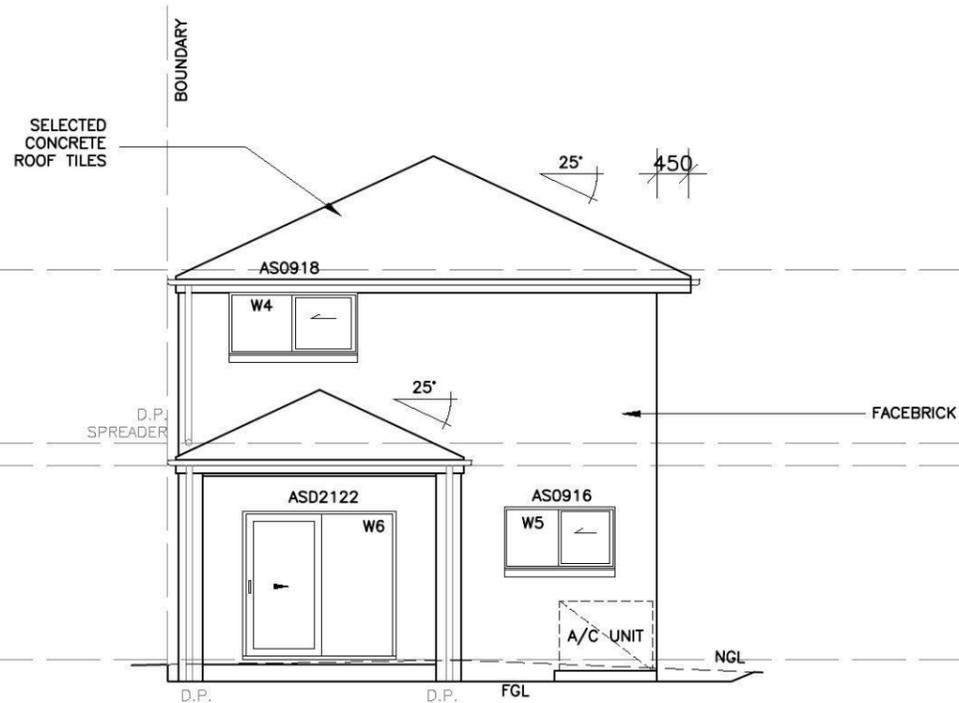

ELEVATION 3

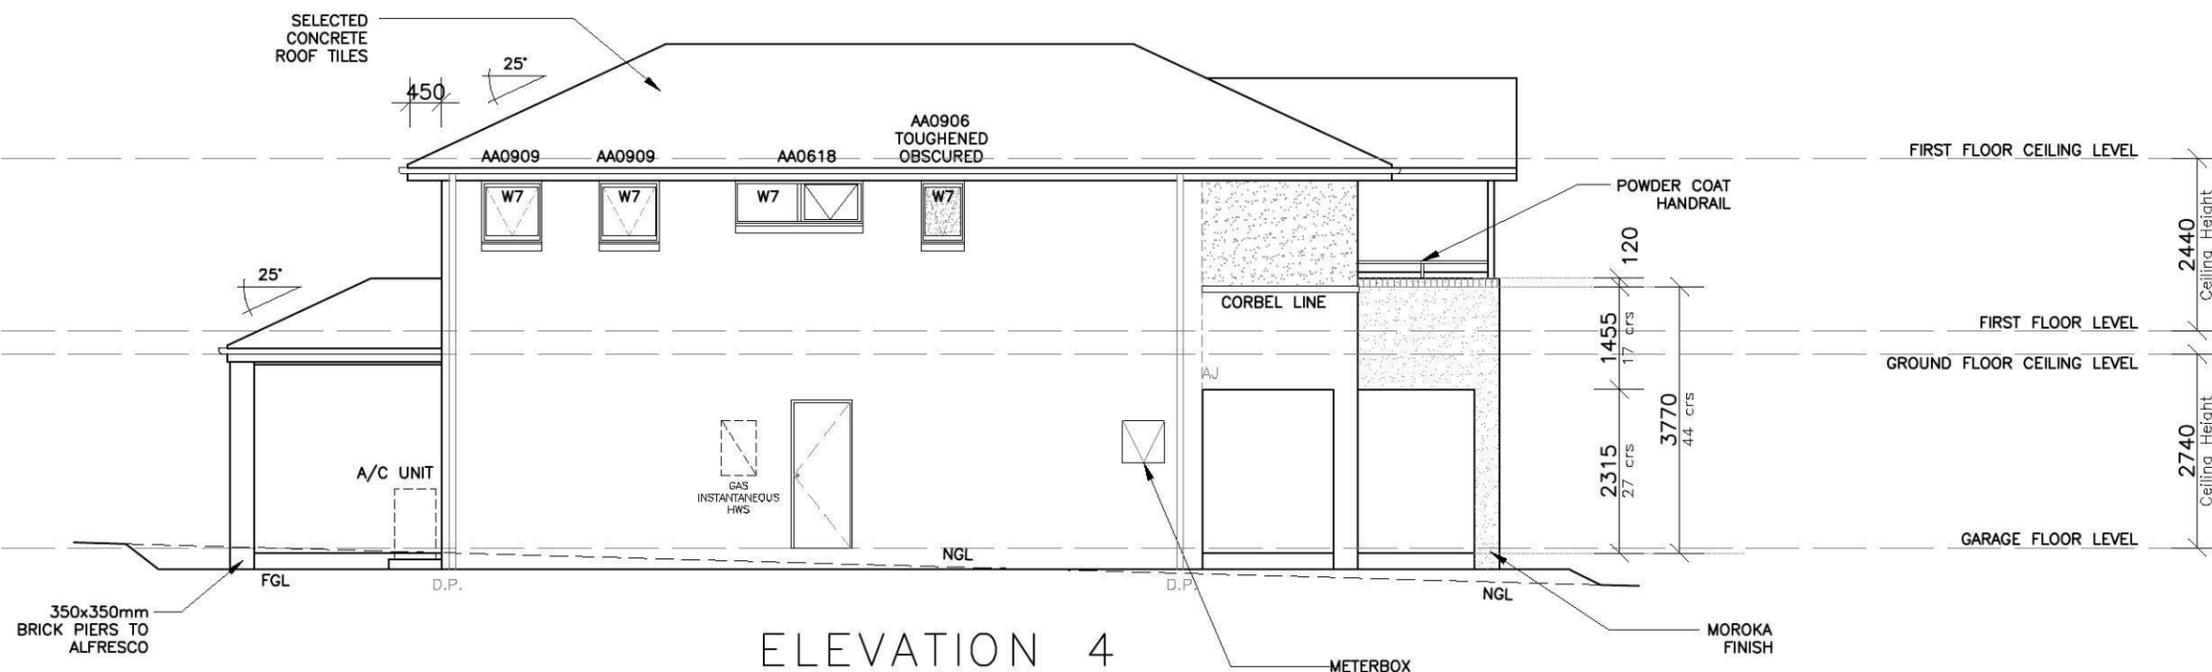

ELEVATION 4




Product:
8.0m PRODUCT (B)
 Parcel 12
 Facade (a)
 Rear Loaded Garage
 with Studio

Client:
Zac Homes
 Site Address:
 LOT 2221
 WILLIAM HART CRESCENT,
 THORNTON


Dwg Title:
ELEVATIONS
 Date:
 03.05.2014
 Council:
 PENRITH COUNCIL

Sheet:
A3
 Scale:
1:100
 Sheet No.
5
 Issue:
B
 Job No:
214028


A	03.05.14	D.A DRAWINGS	D.L.
B	15.05.14	AMENDED DRIVEWAY TO SUIT LANDSCAPE PLANS	E.G.

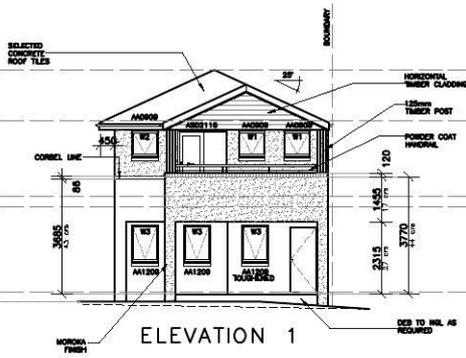


ELEVATION 1

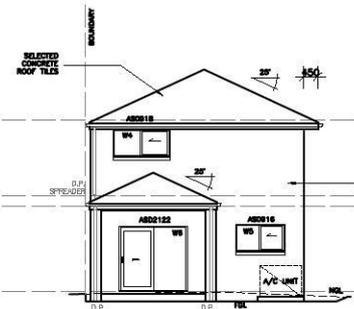

ELEVATION 3

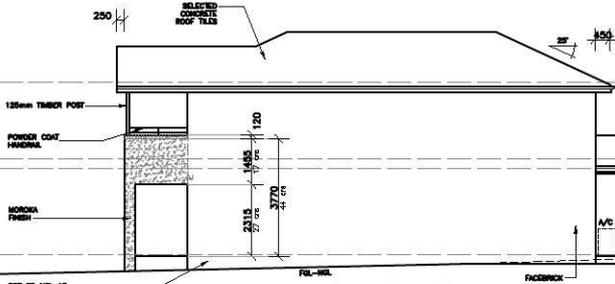


ELEVATION 2

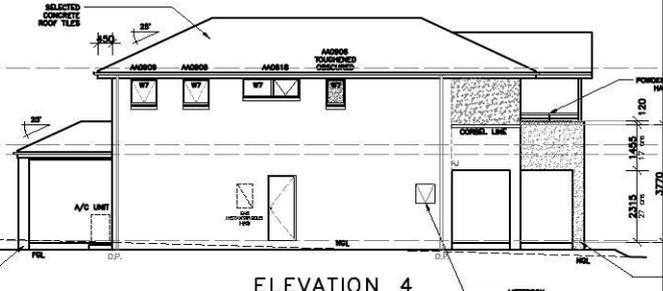


ELEVATION 4


WILLIAM HART CRES

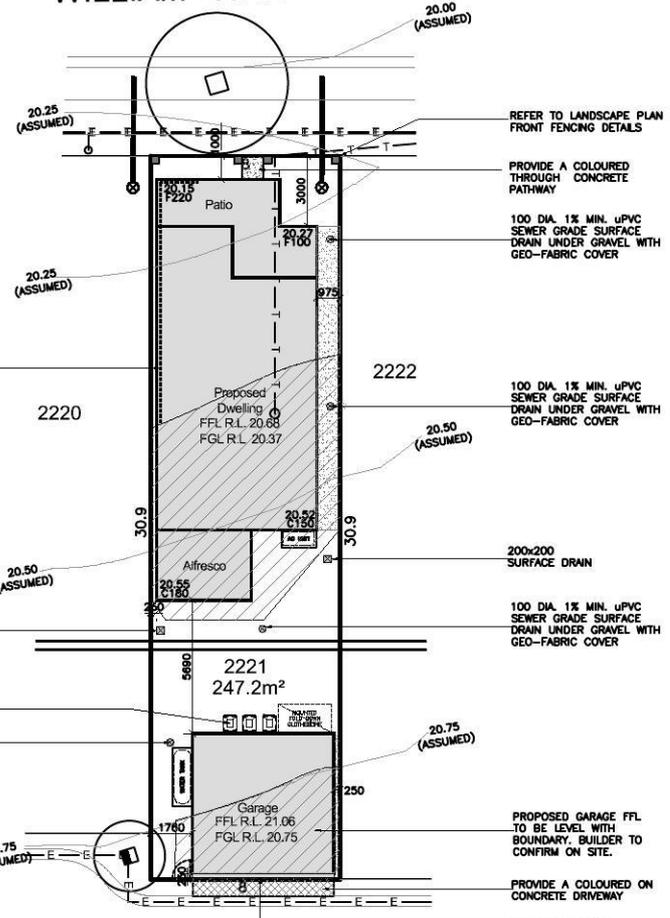


STODDART LANE

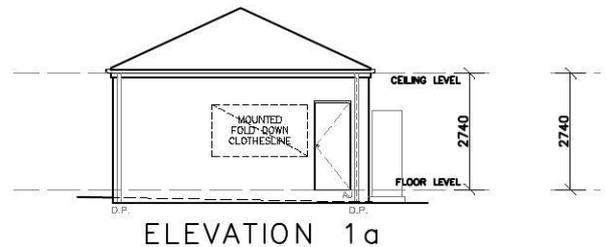

ELEVATION 1a

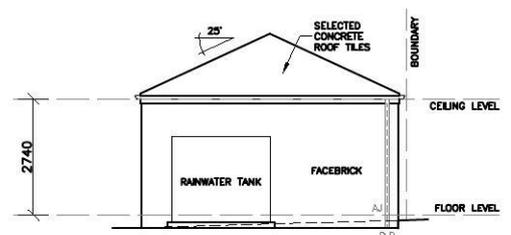

ELEVATION 2a

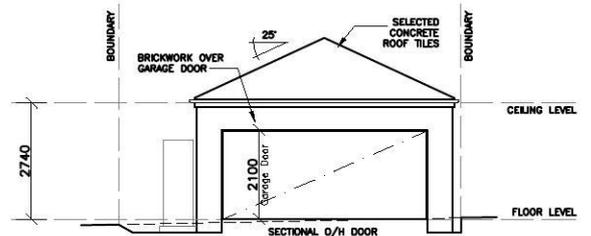

ELEVATION 3a

© All rights reserved. This plan is the property of Zac Homes. Any copying or altering of the drawing shall not be undertaken without written permission from Zac Homes.



Product:
8.0m PRODUCT
 Facade 2
 Rear Loaded Garage

Client:
ZAC HOMES
 Site Address:
 LOT 2210 IN D.P.1171491
 STODDART LANE
 NORTH PENRITH - THORNTON

Dwg Title:
NOTIFICATION PLAN
 Date:
 15.05.14
 Council:
 PENRITH COUNCIL

Lot 2221 William Hart

PLANT SCHEDULE Prepared by ecodeign Pty Ltd

SYMBOL	BOTANICAL NAME	COMMON NAME	QUANTITY	POT SIZE	MATURE SIZE
Aw	Agapanthus 'White'	White Agapanthus	9	200mm	0.5m
Dg	Dietes grandiflora	Wild Iris	2	200mm	1m
Mlg	Magnolia grandiflora 'Little Gem'	Little Gem Magnolia	1	75L	4m
Ndb	Nandina domestica 'Blush'	Dwarf Sacred Bamboo	6	200mm	0.6m
Vo	Viburnum odoratissimum	Sweet Viburnum	8	300mm	2.5m
Vh	Viola hederacea	Native Violet	20	150mm	0.1m

STODDART LANE - Supply + installation by BUILDER

SYMBOL	BOTANICAL NAME	COMMON NAME	QUANTITY	POT SIZE	MATURE SIZE
Lcj	Lomandra confertifolia 'Crackerjack'	Fine-leafed Lomandra	2	140mm	0.45m






STODDART LANE CROSS-OVER - Supply + construction by BUILDER

MATERIAL SCHEDULE	Area m ² URBANGROWTH*	Area m ² BUILDER**
HEADER COURSE		
Concrete pavers 'Adbri Stradapave', 300x300x50mm in 'Charcoal' colour, laid in stackbond pattern	5.00	2.80
IN-FILL PAVEMENT		
Concrete pavers 'Adbri Havenbrick', 200x100x50mm in 'Brushwood' colour, laid in herringbone pattern	0.00	0.00
Total area	5.00	2.80

*Area's outside of the allotment boundary. **Area's inside of the allotment boundary

LOT PLANTING SUMMARY

Total Plants	Total Fence Hedging	Street Planting	Other Shrubs/ground-covers	Total Trees
46	8	9	29	1

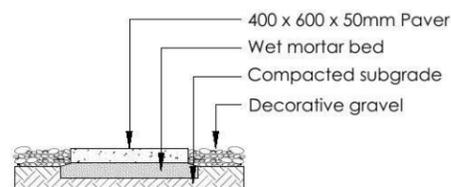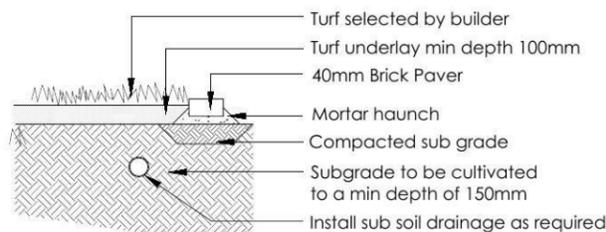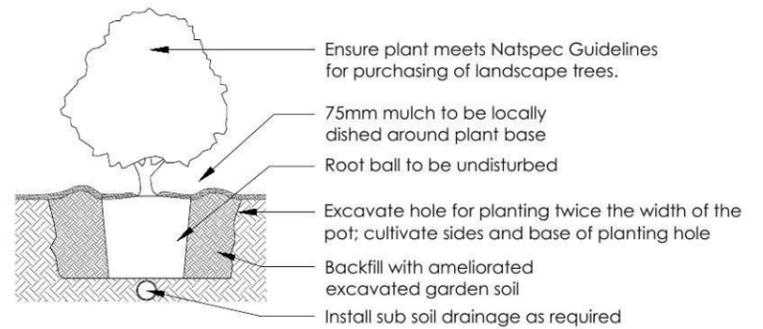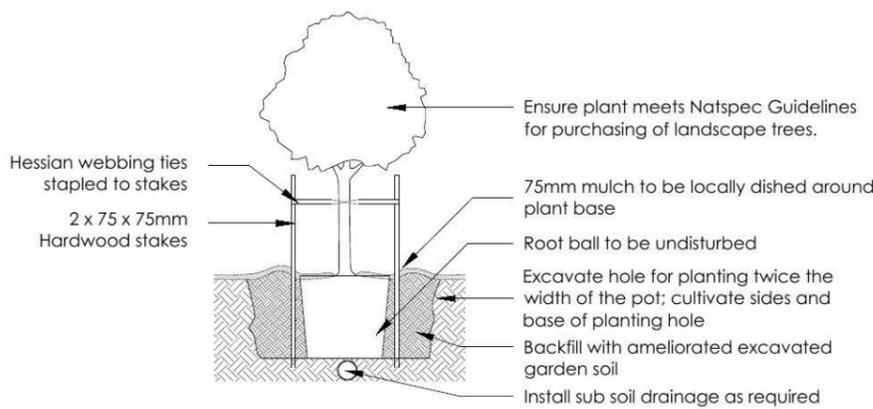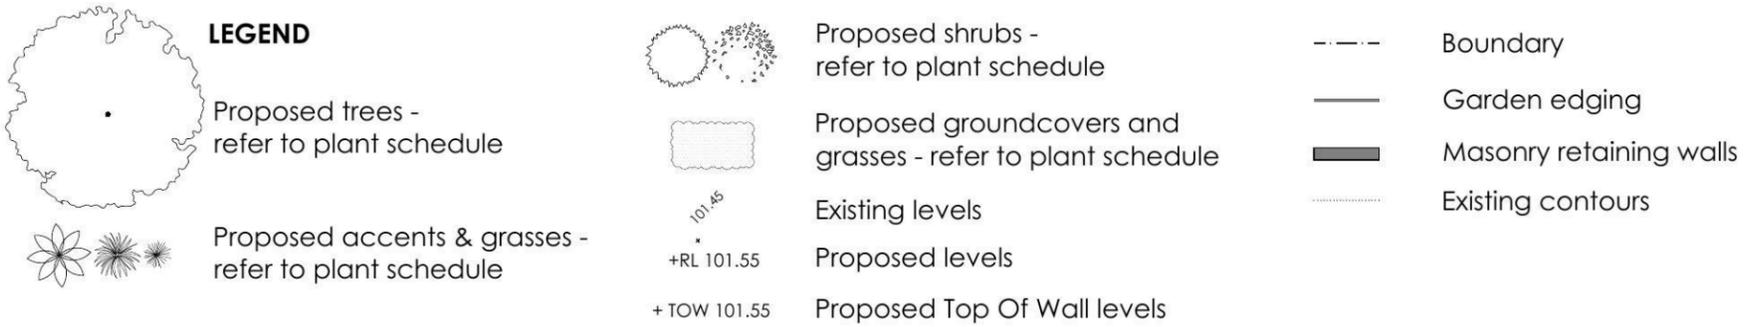

REVISION	DESCRIPTION	DRAWN	CHECK	DATE
A	ISSUE FOR CLIENT REVIEW	EW	RS	05-05-14

ecodeign
outdoor living environments

PO Box 8136, Baulkham Hills BC, NSW 2153
Ph: (02) 9650 7712 Fax: (02) 9650 7705
Email: info@ecodeign.com.au
Web: www.ecodeign.com.au
Member of the Australian Institute of Landscape Designers and Managers

1. Do not scale from drawings.
2. Verify all measurements on site.
3. Notify ecodeign of any inconsistencies.
4. Copyright © ecodeign. All rights reserved.
5. Drawing remains the property of ecodeign.

6. All work to comply with relevant Australian Standards or Building Code of Australia.
7. All work to be performed by a suitably qualified tradesperson.
8. For application purposes only - NOT FOR CONSTRUCTION.

ADDRESS: **LOT 2221 WILLIAM HART CRESCENT, PENRITH**


CLIENT: **ZAC HOMES**

PROJECT: **NEW RESIDENCE**


DRAWING: **LANDSCAPE PLAN**

SCALE: **1:100 @ A3** | ISSUE: **DA** | SHEET: **02**

DRAWN: **EW** | CHECK: **RS** | DATE: **07-05-14** | REVISION: **A**

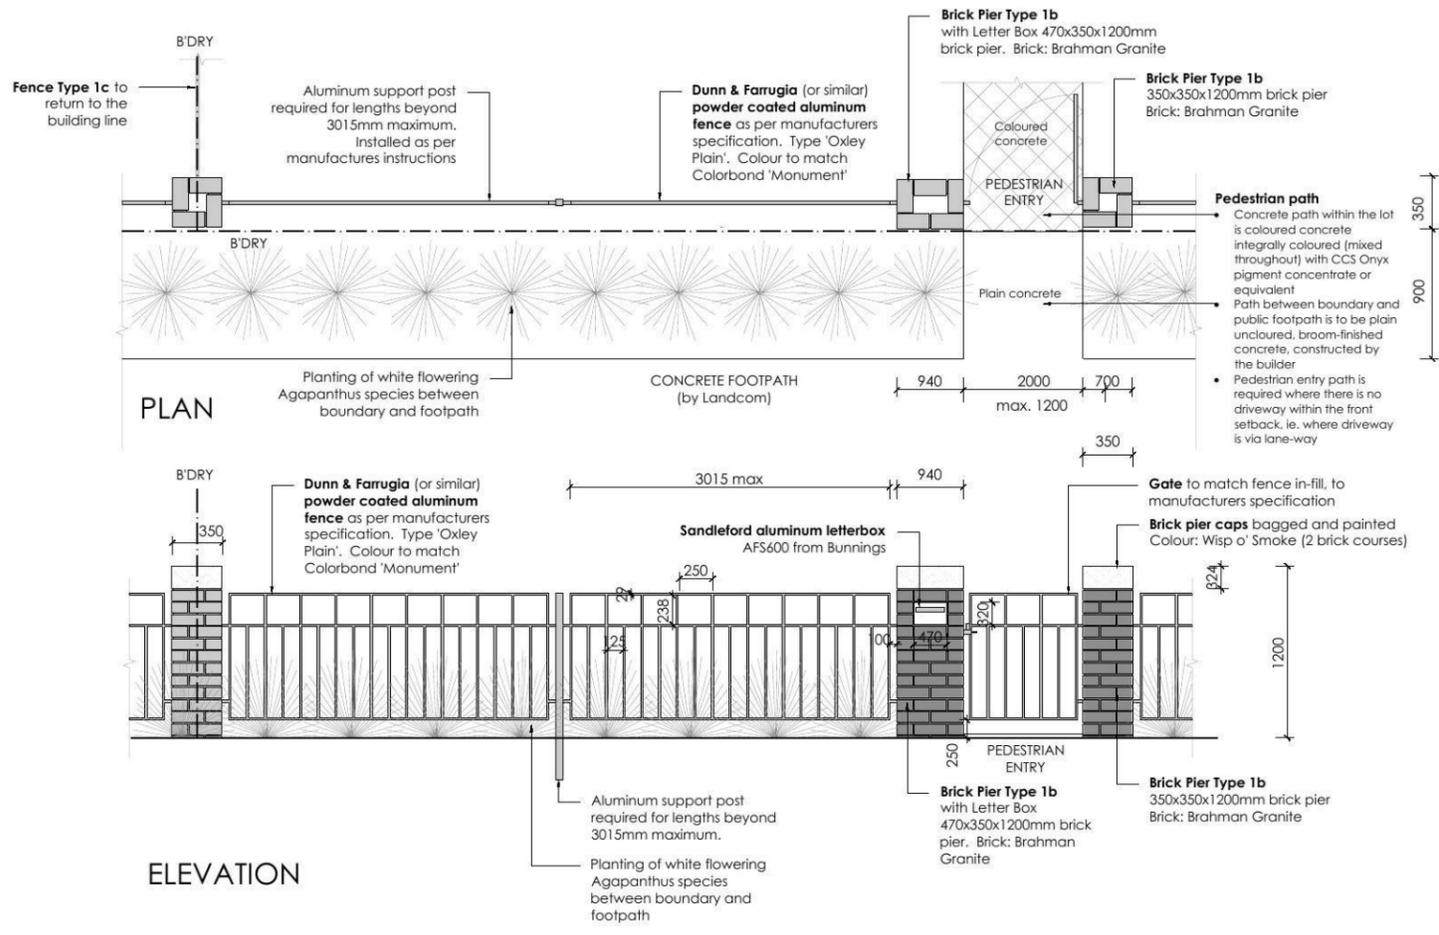


5 **FENCE TYPE 1b - Front Fence**
1:50 Typical detail

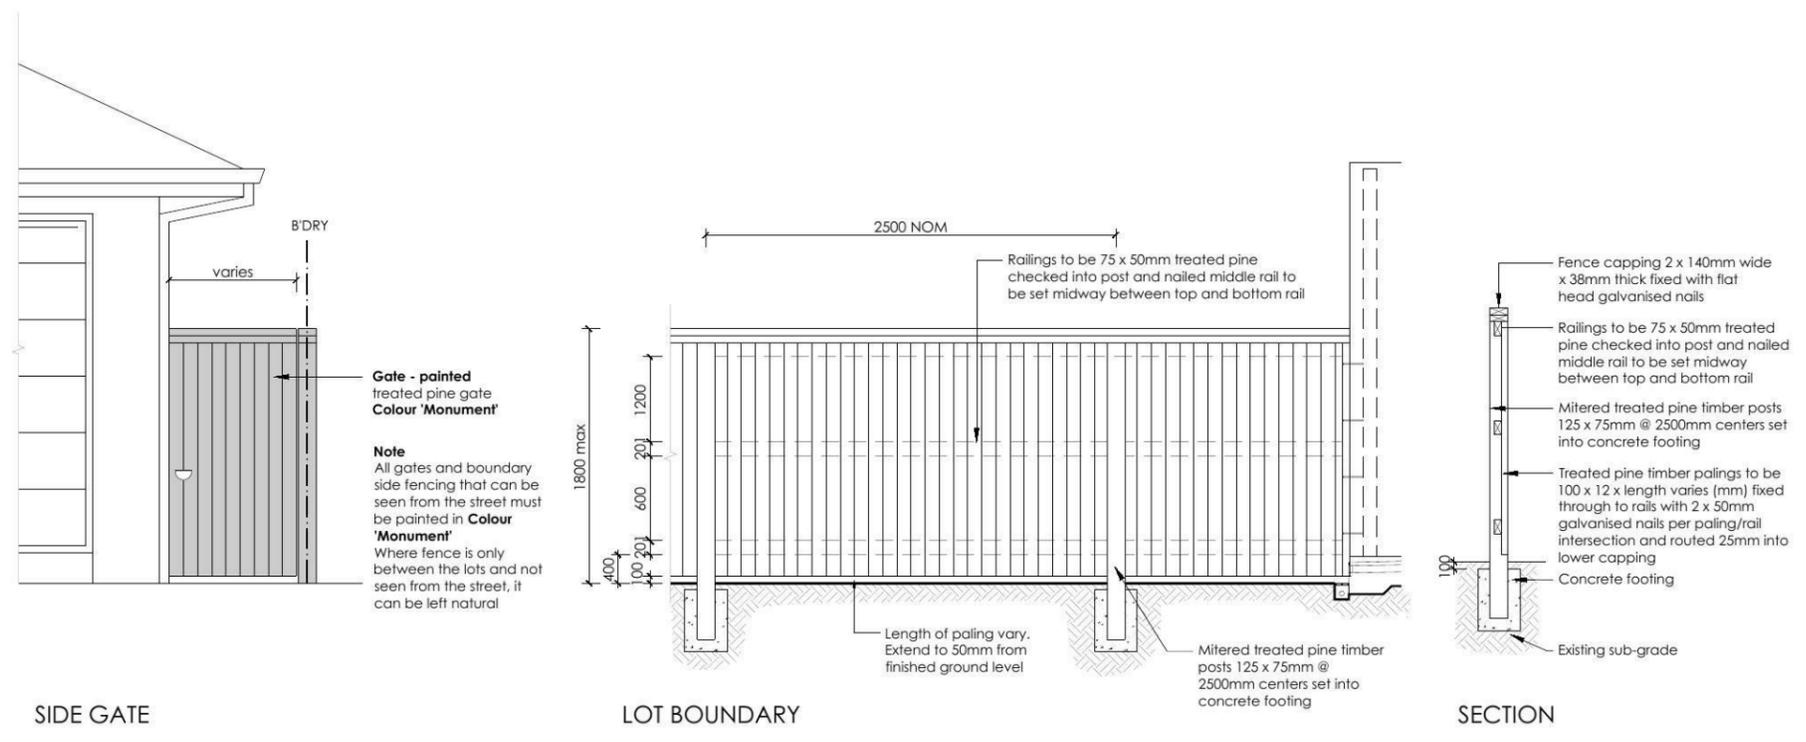


6 **FENCE TYPE 4a - Side Boundaries**
1:50 Typical detail

<table border="1"> <thead> <tr> <th>REVISION</th> <th>DESCRIPTION</th> <th>DRAWN</th> <th>CHECK</th> <th>DATE</th> </tr> </thead> <tbody> <tr> <td>A</td> <td>ISSUE FOR CLIENT REVIEW</td> <td>EW</td> <td>RS</td> <td>05-05-14</td> </tr> </tbody> </table>	REVISION	DESCRIPTION	DRAWN	CHECK	DATE	A	ISSUE FOR CLIENT REVIEW	EW	RS	05-05-14	<p>ecodesign outdoor living environments</p> <p>PO Box 8136, Boulkham Hts BC, NSW 2153 Ph: (02) 9480 7712 Fax: (02) 9480 7705 Email: info@ecodesign.com.au Web: www.ecodesign.com.au Member of the Australian Institute of Landscape Designers and Managers</p>	<p>ADDRESS LOT 2218 - LOT 2225 WILLIAM HART CRESCENT, PENRITH</p> <p>CLIENT ZAC HOMES</p>	<p>PROJECT NEW RESIDENCE</p> <p>DRAWING LANDSCAPE DETAIL</p> <p>SCALE 1:100 @ A3</p> <p>ISSUE DA</p> <p>SHEET 03</p> <p>DRAWN EW</p> <p>CHECK RS</p> <p>DATE 07-05-14</p> <p>REVISION A</p>	
REVISION	DESCRIPTION	DRAWN	CHECK	DATE										
A	ISSUE FOR CLIENT REVIEW	EW	RS	05-05-14										

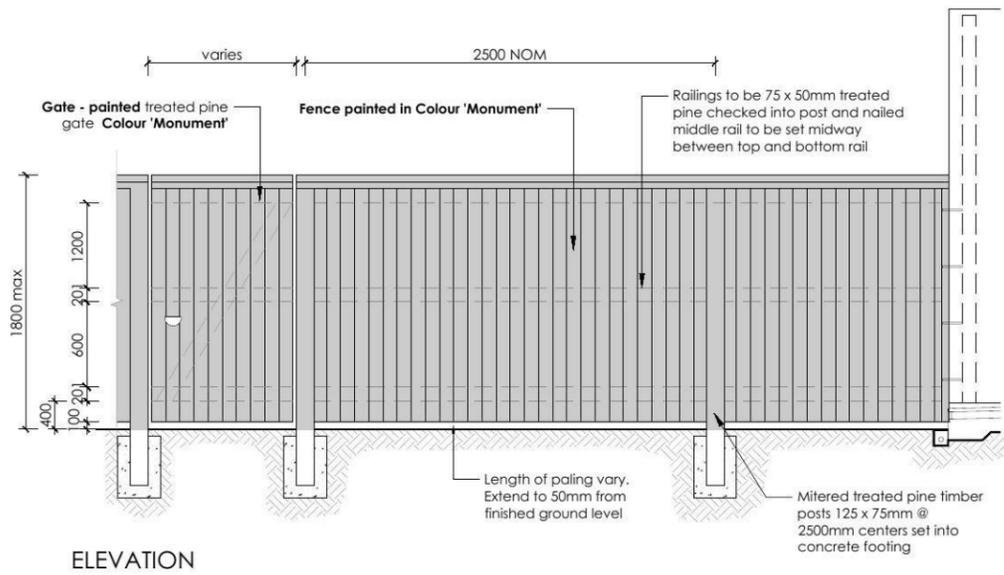

ELEVATION

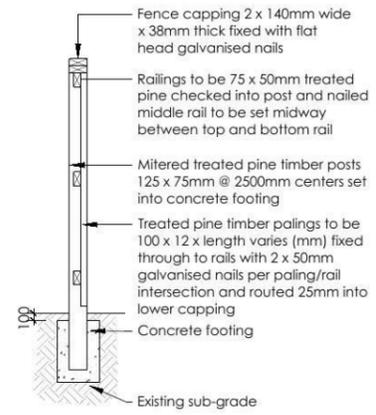

SECTION

7 **FENCE TYPE 4b - Rear Boundary**
 1:50 All Laneways (except Barlett Lane)
 Typical detail

REVISION	DESCRIPTION	DRAWN	CHECK	DATE
A	ISSUE FOR CLIENT REVIEW	EW	RS	05-05-14




PO Box 8136, Baulkham Hills BC, NSW 2153
 Ph: (02) 9650 7712 Fax: (02) 9650 7705
 Email: info@ecodesign.com.au
 Web: www.ecodesign.com.au
 Member of the Australian Institute of Landscape Designers and Managers

- Do not scale from drawings.
- Verify all measurements on site.
- Notify ecodesign of any inconsistencies.
- Copyright © ecodesign. All rights reserved.
- Drawing remains the property of ecodesign.
- All work to comply with relevant Australian Standards or Building Code of Australia.
- All work to be performed by a suitably qualified tradesperson.
- For application purposes only - NOT FOR CONSTRUCTION.

ADDRESS		PROJECT	
LOT 2218 - LOT 2225 WILLIAM HART CRESCENT, PENRITH		NEW RESIDENCE	
CLIENT		DRAWING	
ZAC HOMES		LANDSCAPE DETAIL	
		SCALE	ISSUE
		1:100 @ A3	DA
			SHEET 04
		DRAWN	CHECK
		EW	RS
		DATE	REVISION
		07-05-14	A




WILLIAM HART CRES

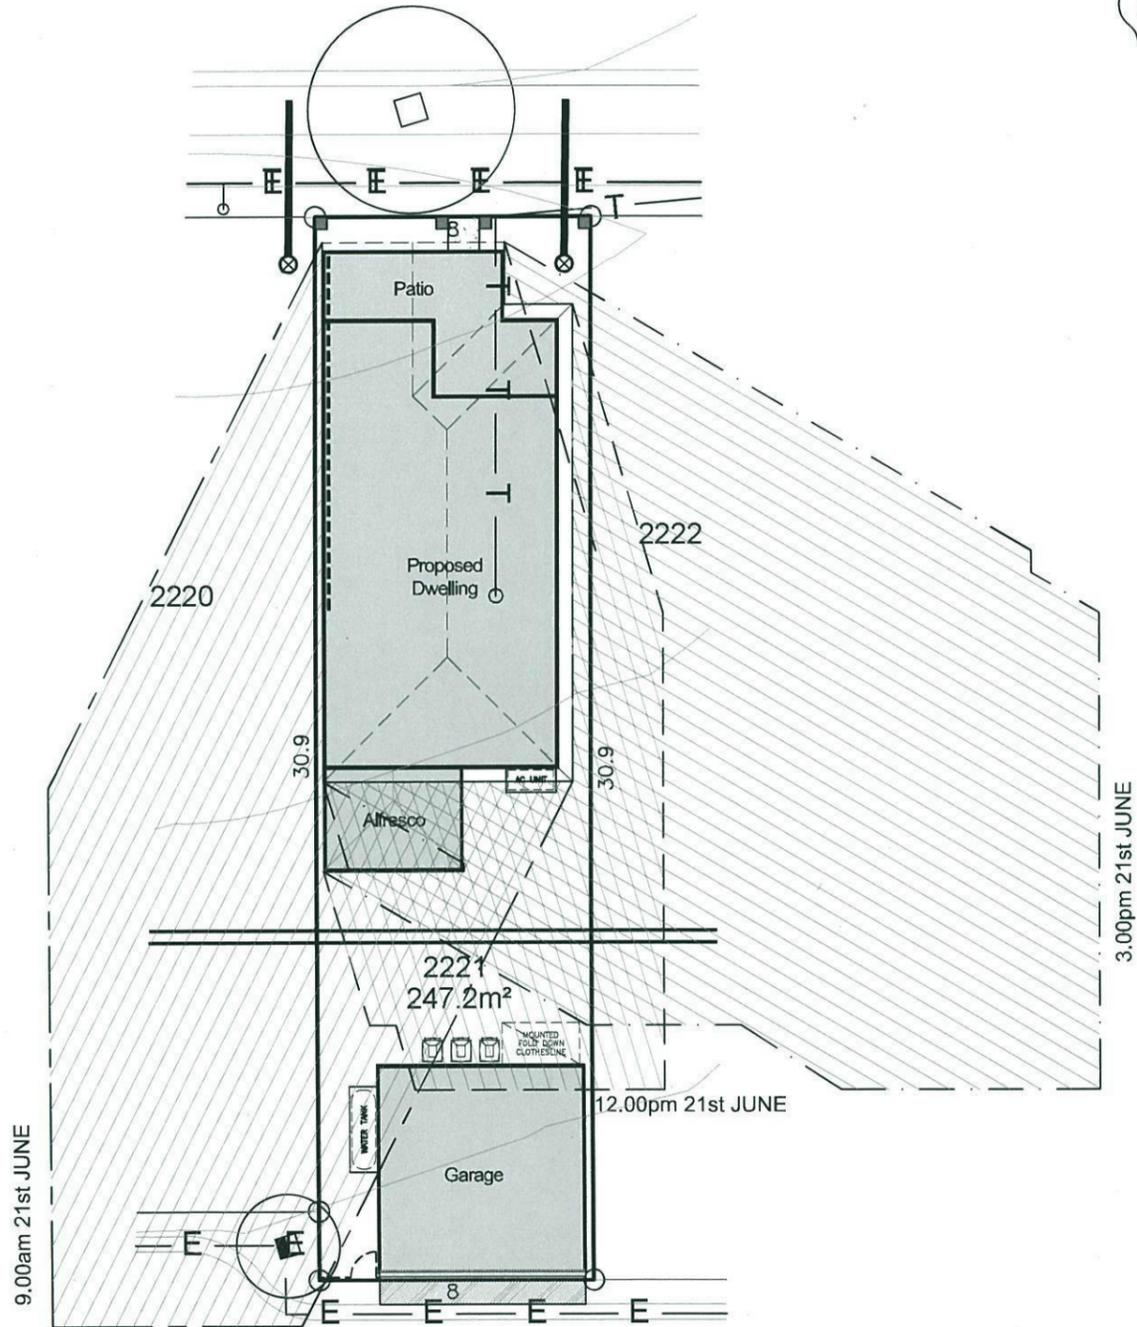

STODDART LANE

SHADOW PLAN

WILLIAM HART CRES

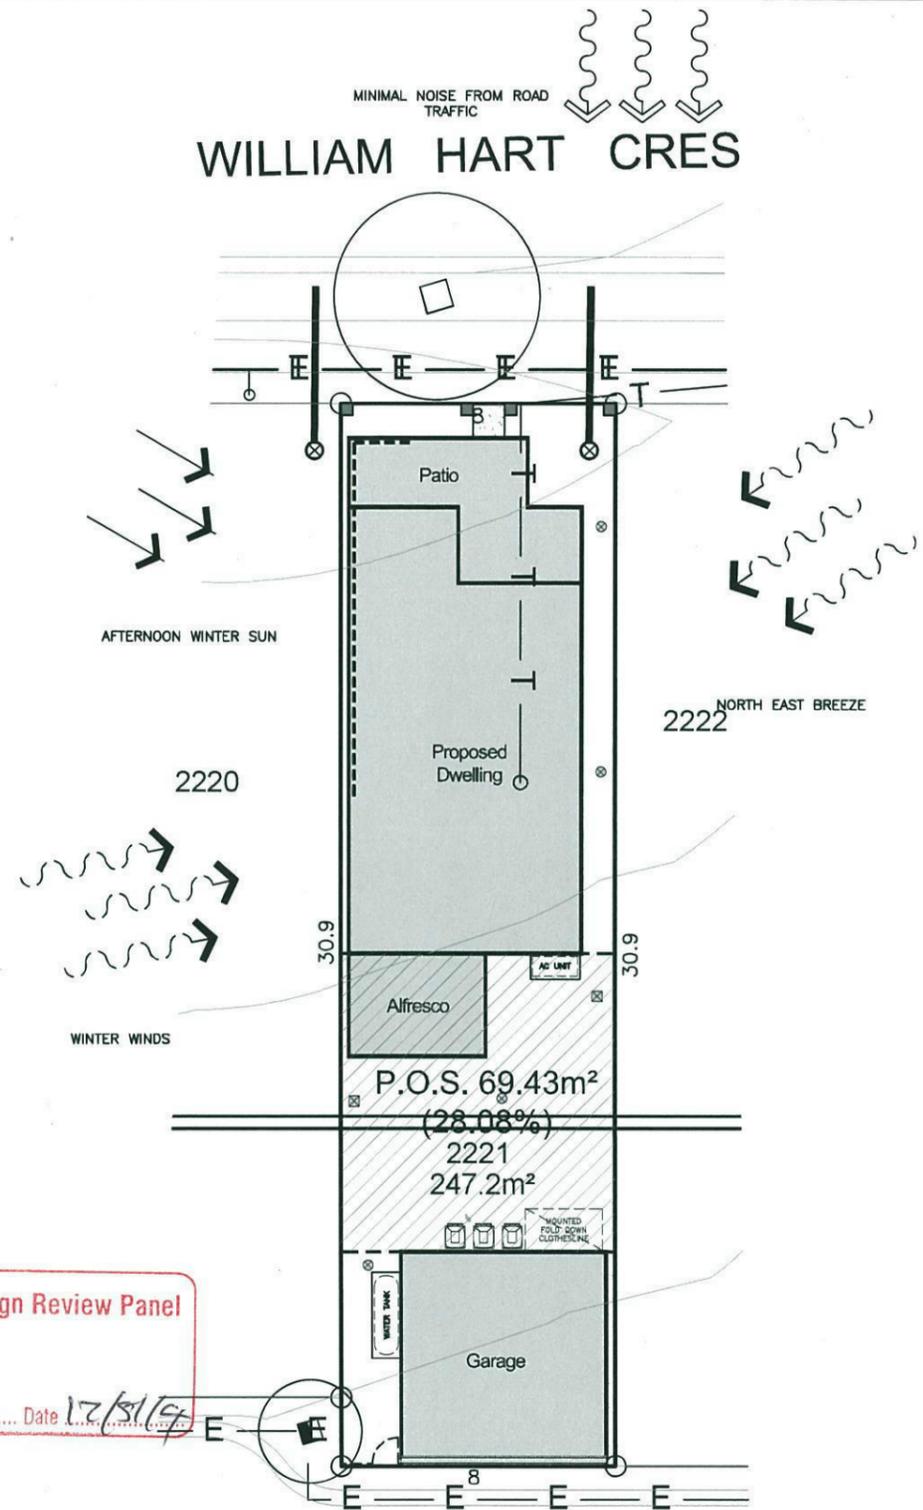

STODDART LANE

SITE ANALYSIS PLAN

Thorton Design Review Panel
 LANDCOM
 Reviewed *Ascott* Date *12/31/14*




Product:
 8.0m PRODUCT (B)
 Parcel 12
 Facade (a)
 Rear Loaded Garage
 with Studio

Client:
 Zac Homes
 Site Address:
 LOT 2221
 WILLIAM HART CRESCENT,
 THORNTON

Dwg Title:
 SHADOWS & SITE ANALYSIS
 Date:
 03.05.2014
 Council:
 PENRITH COUNCIL

Sheet:
 A3
 Scale:
 1:200
 Sheet No.
 1A
 Issue:
 A
 Job No:
 214028


A	03.05.14	D.A DRAWINGS	D.L.

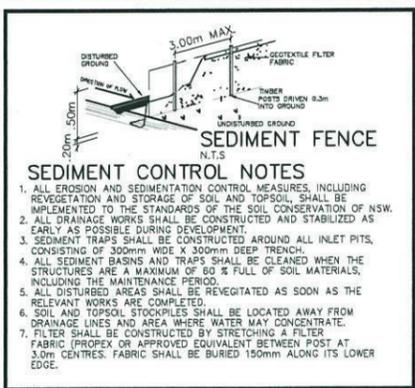

SEDIMENT CONTROL NOTES


1. ALL EROSION AND SEDIMENTATION CONTROL MEASURES, INCLUDING REVEGETATION AND STORAGE OF SOIL AND TOPSOIL, SHALL BE IMPLEMENTED TO THE STANDARDS OF THE SOIL CONSERVATION OF NSW.
2. ALL DRAINAGE WORKS SHALL BE CONSTRUCTED AND STABILIZED AS EARLY AS POSSIBLE DURING DEVELOPMENT.
3. SEDIMENT TRAPS SHALL BE CONSTRUCTED AROUND ALL INLET PITS, CONSISTING OF 300mm WIDE X 300mm DEEP TRENCH.
4. ALL SEDIMENT BASINS AND TRAPS SHALL BE CLEANED WHEN THE STRUCTURES ARE A MAXIMUM OF 80% FULL OF SOIL MATERIALS, INCLUDING THE MAINTENANCE PERIOD.
5. ALL DISTURBED AREAS SHALL BE REVEGETATED AS SOON AS THE RELEVANT WORKS ARE COMPLETED.
6. SOIL AND TOPSOIL STOCKPILES SHALL BE LOCATED AWAY FROM DRAINAGE LINES AND AREA WHERE WATER MAY CONCENTRATE.
7. FILTER SHALL BE CONSTRUCTED BY STRETCHING A FILTER FABRIC (PROPEX OR APPROVED EQUIVALENT BETWEEN POST AT 3.0m CENTRES. FABRIC SHALL BE BURIED 150mm ALONG ITS LOWER EDGE.

WILLIAM HART CRES

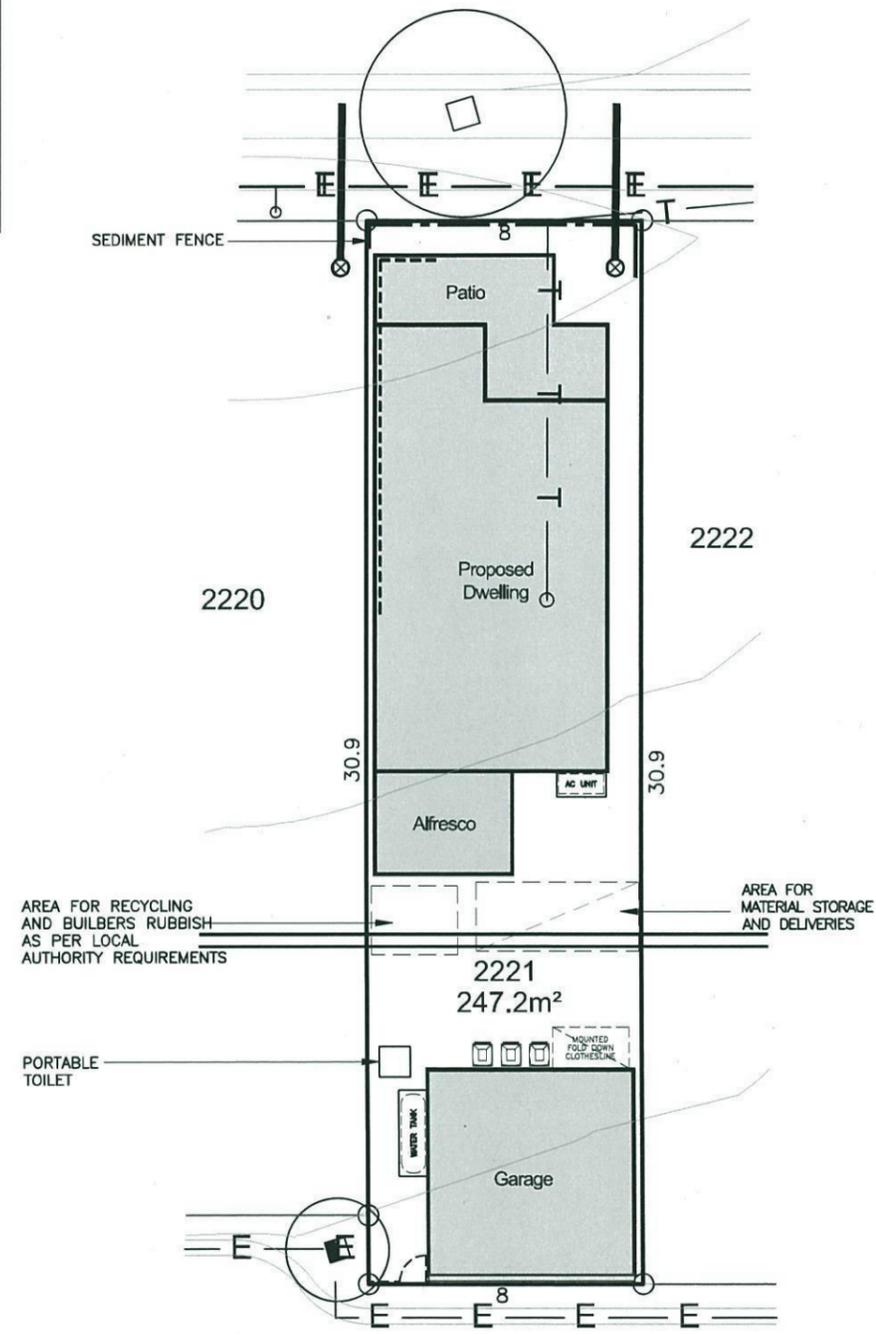


STODDART LANE

SITE MANAGEMENT PLAN

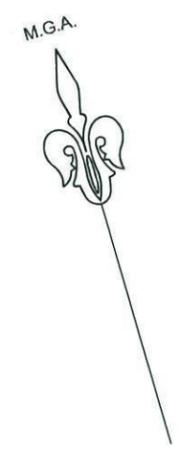

WILLIAM HART CRES

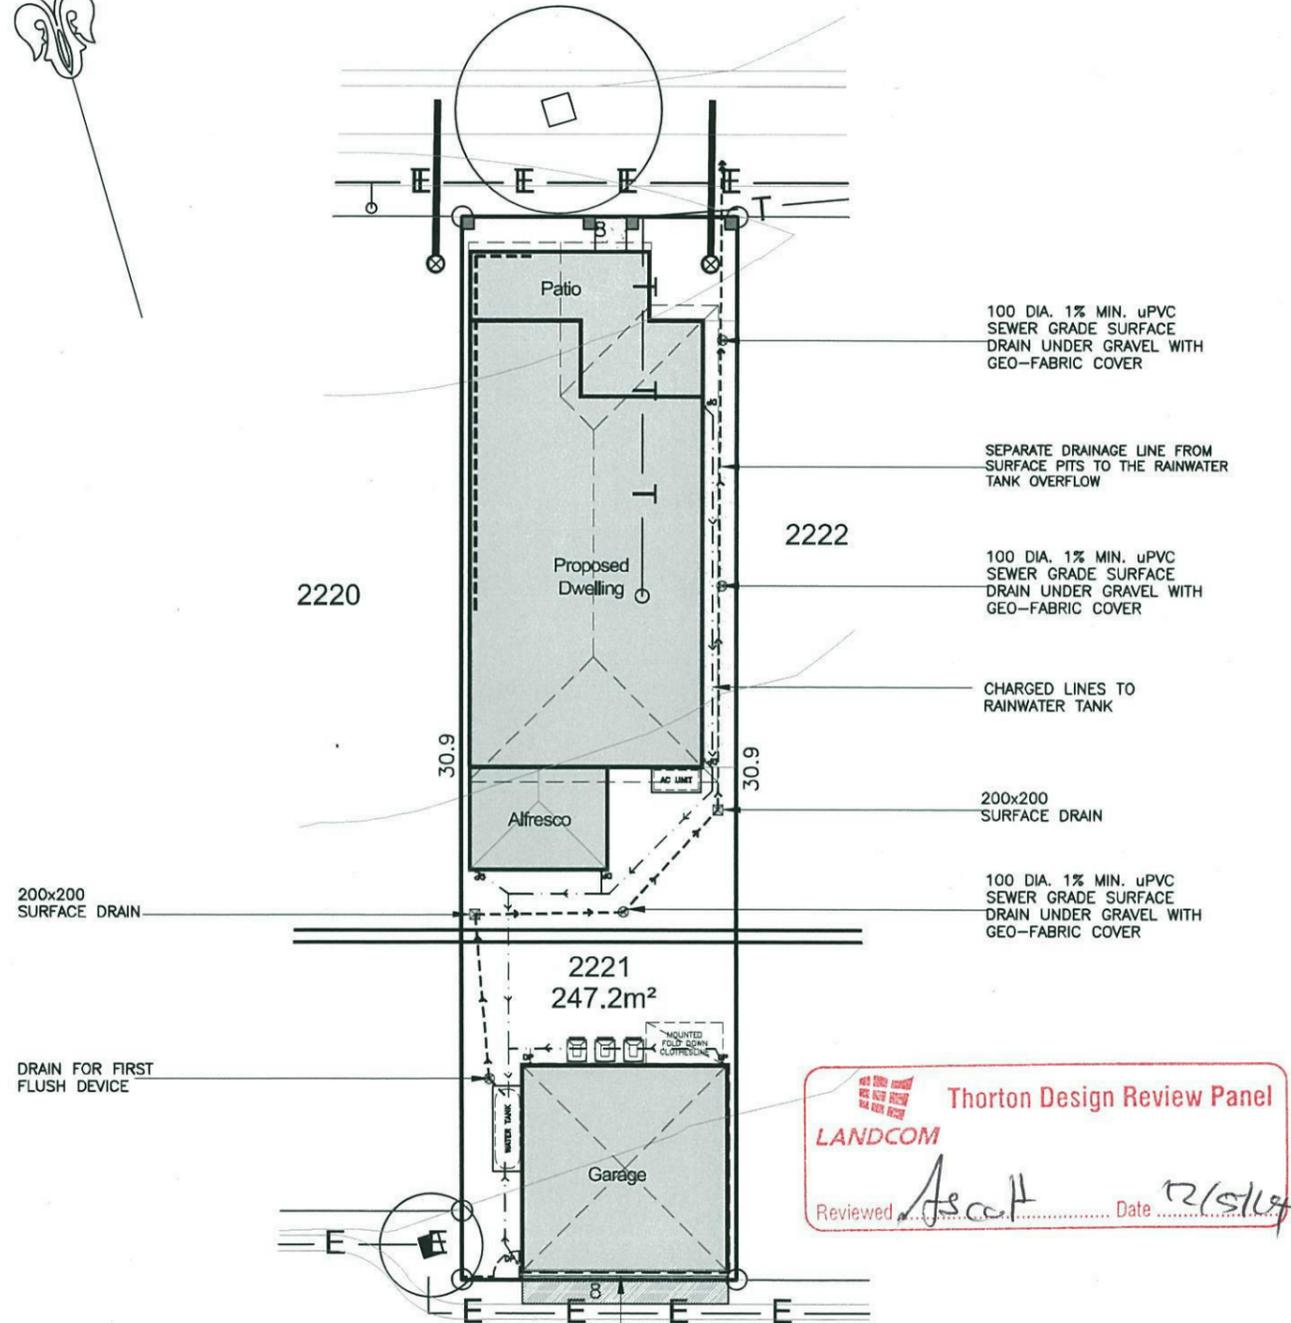

STODDART LANE


STORMWATER PLAN

Thorton Design Review Panel
 LANDCOM
 Reviewed *AscaH* Date *12/5/14*


STORMWATER DRAINAGE LINES TO FRONT STREET (VIA CHARGED LINES TO RAINWATER TANK)



Product: 8.0m PRODUCT (B) Parcel 12 Facade (a) Rear Loaded Garage with Studio	Client: Zac Homes	Dwg Title: SITE MANAGEMENT & STORMWATER PLAN	Sheet: A3	Scale: 1:200	A 03.05.14 D.A DRAWINGS	D.L.	
	Site Address: LOT 2221 WILLIAM HART CRESCENT, THORNTON	Date: 03.05.2014	Sheet No. 1B	Issue: A			
	Council: PENRITH COUNCIL	Job No: 214028					

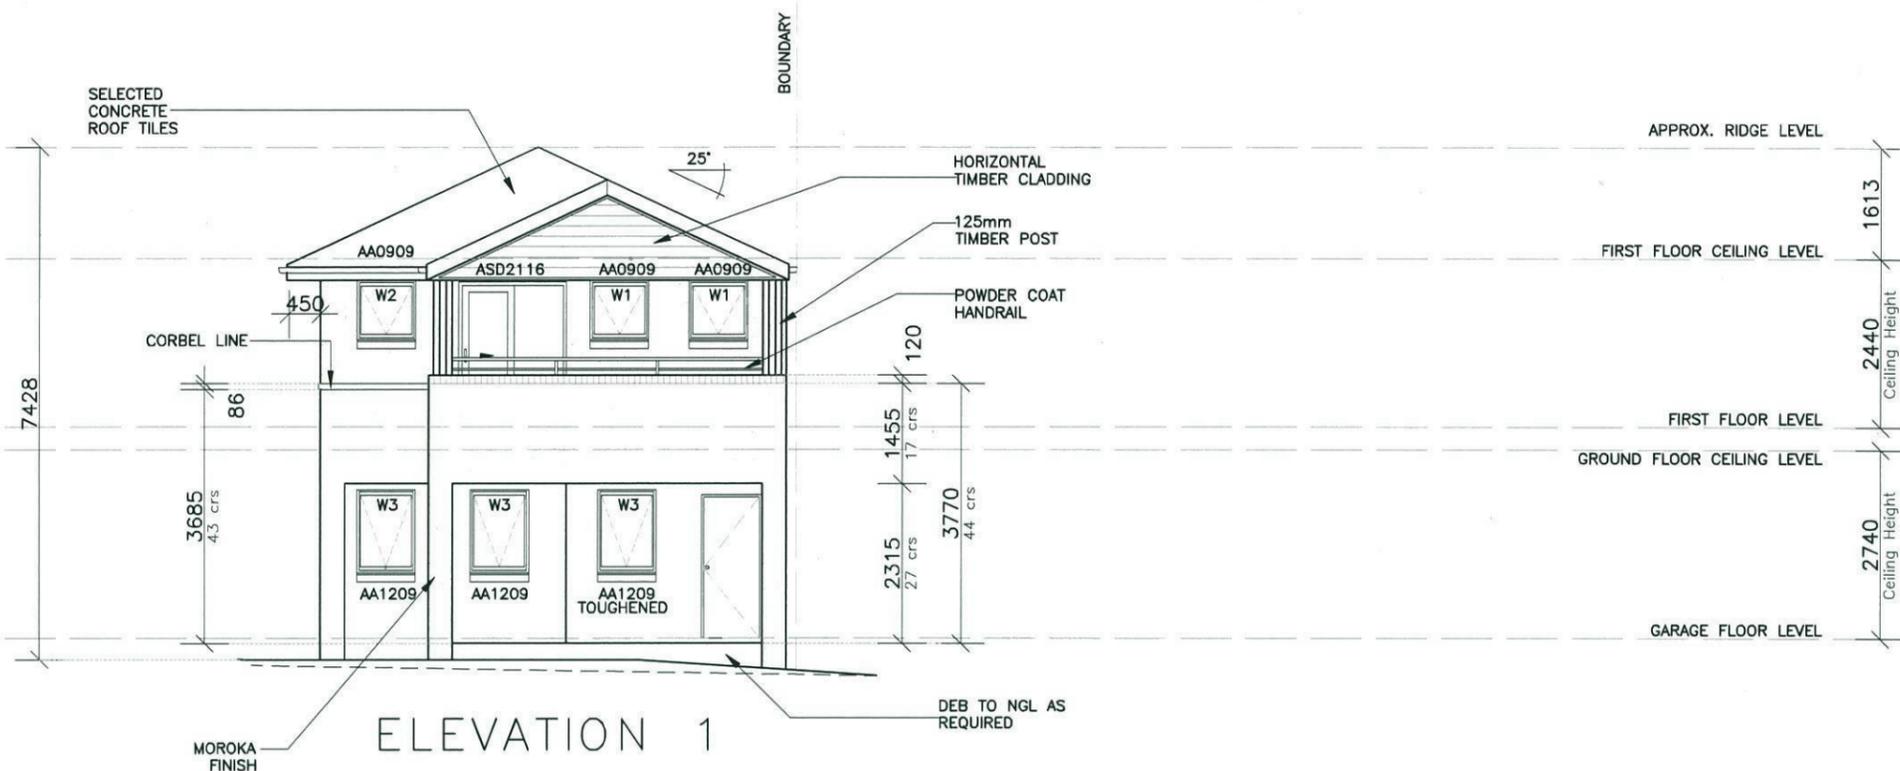


ELEVATION 1

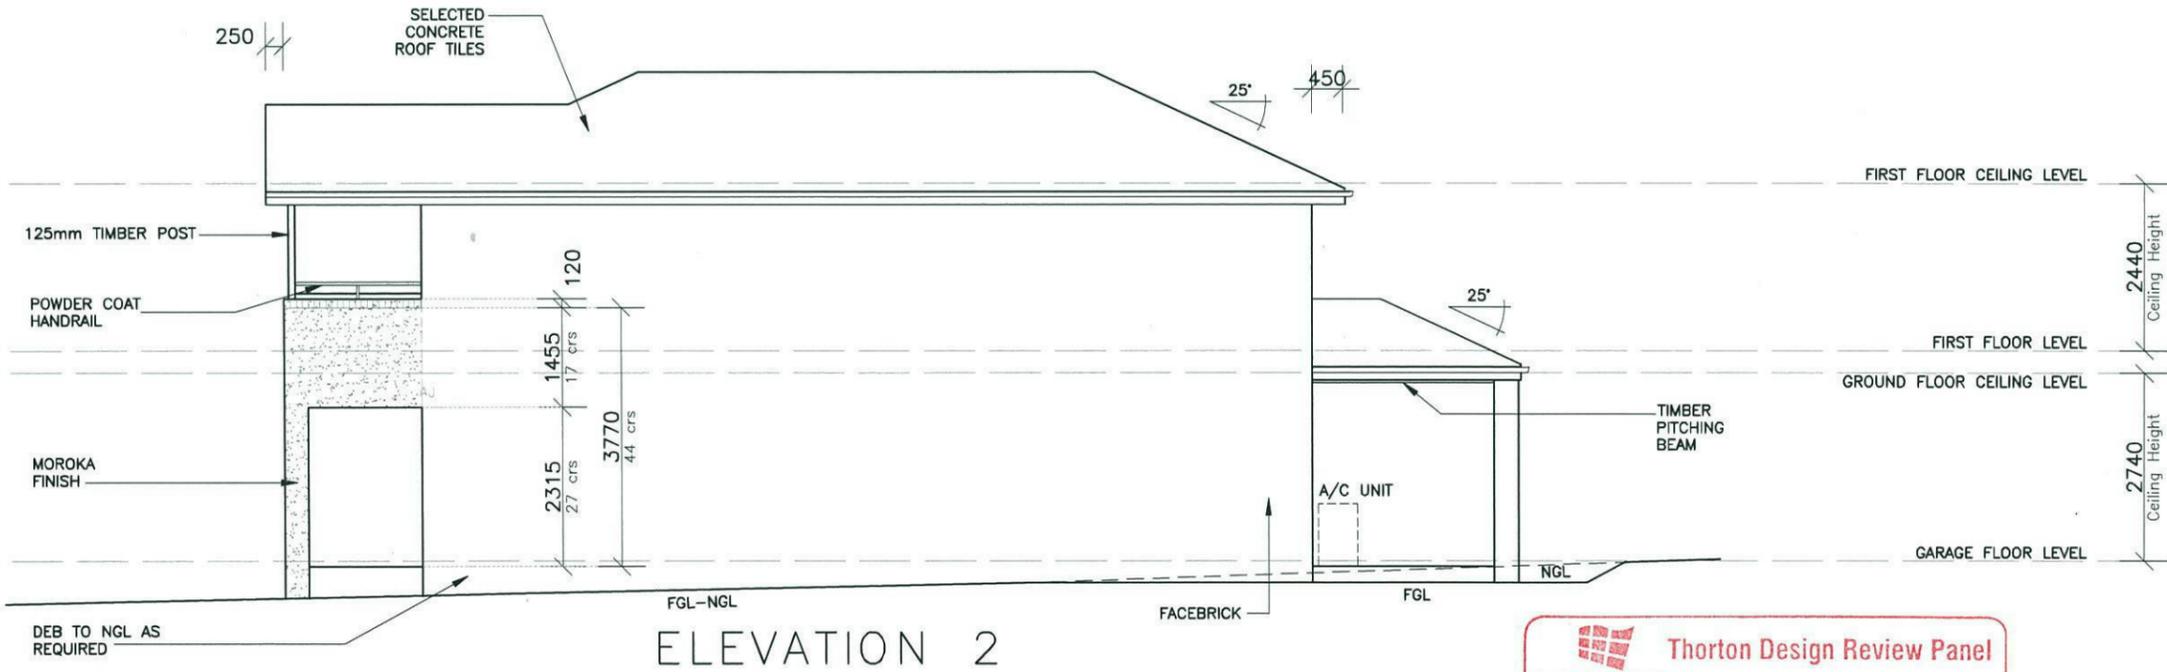

ELEVATION 2


Thorton Design Review Panel
 Reviewed Ascott Date 12/5/19

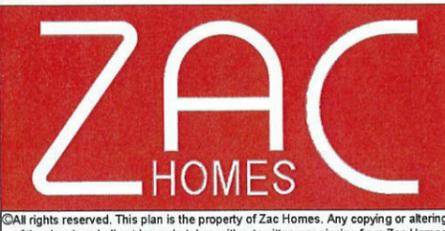


Product:
8.0m PRODUCT (B)
 Parcel 12
 Facade (a)
 Rear Loaded Garage
 with Studio

Client:
Zac Homes
 Site Address:
 LOT 2221
 WILLIAM HART CRESCENT,
 THORNTON


Dwg Title:
ELEVATIONS
 Date:
 03.05.2014
 Council:
PENRITH COUNCIL

Sheet:
 A3
 Scale:
 1:100
 Sheet No.
 4
 Issue:
 A
 Job No:
214028

A	03.05.14	D.A DRAWINGS	D.L.

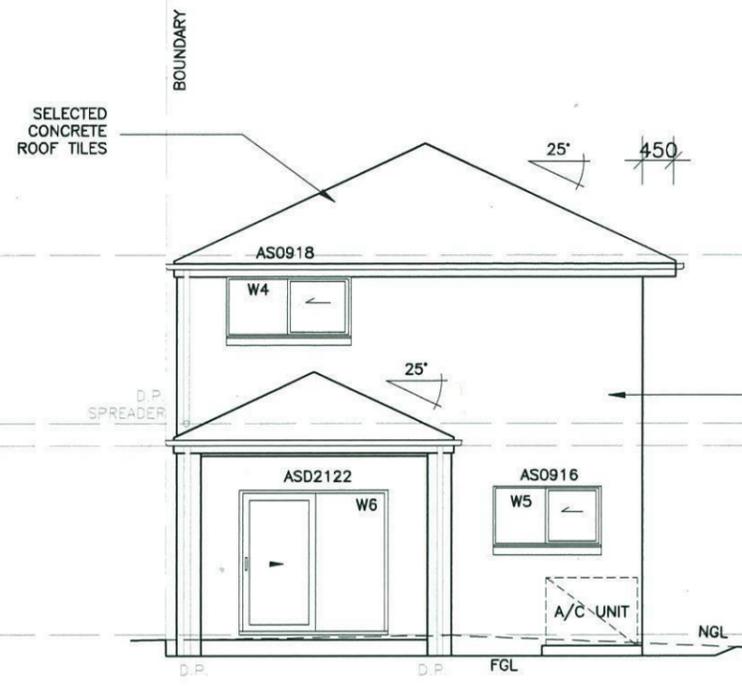


ELEVATION 3



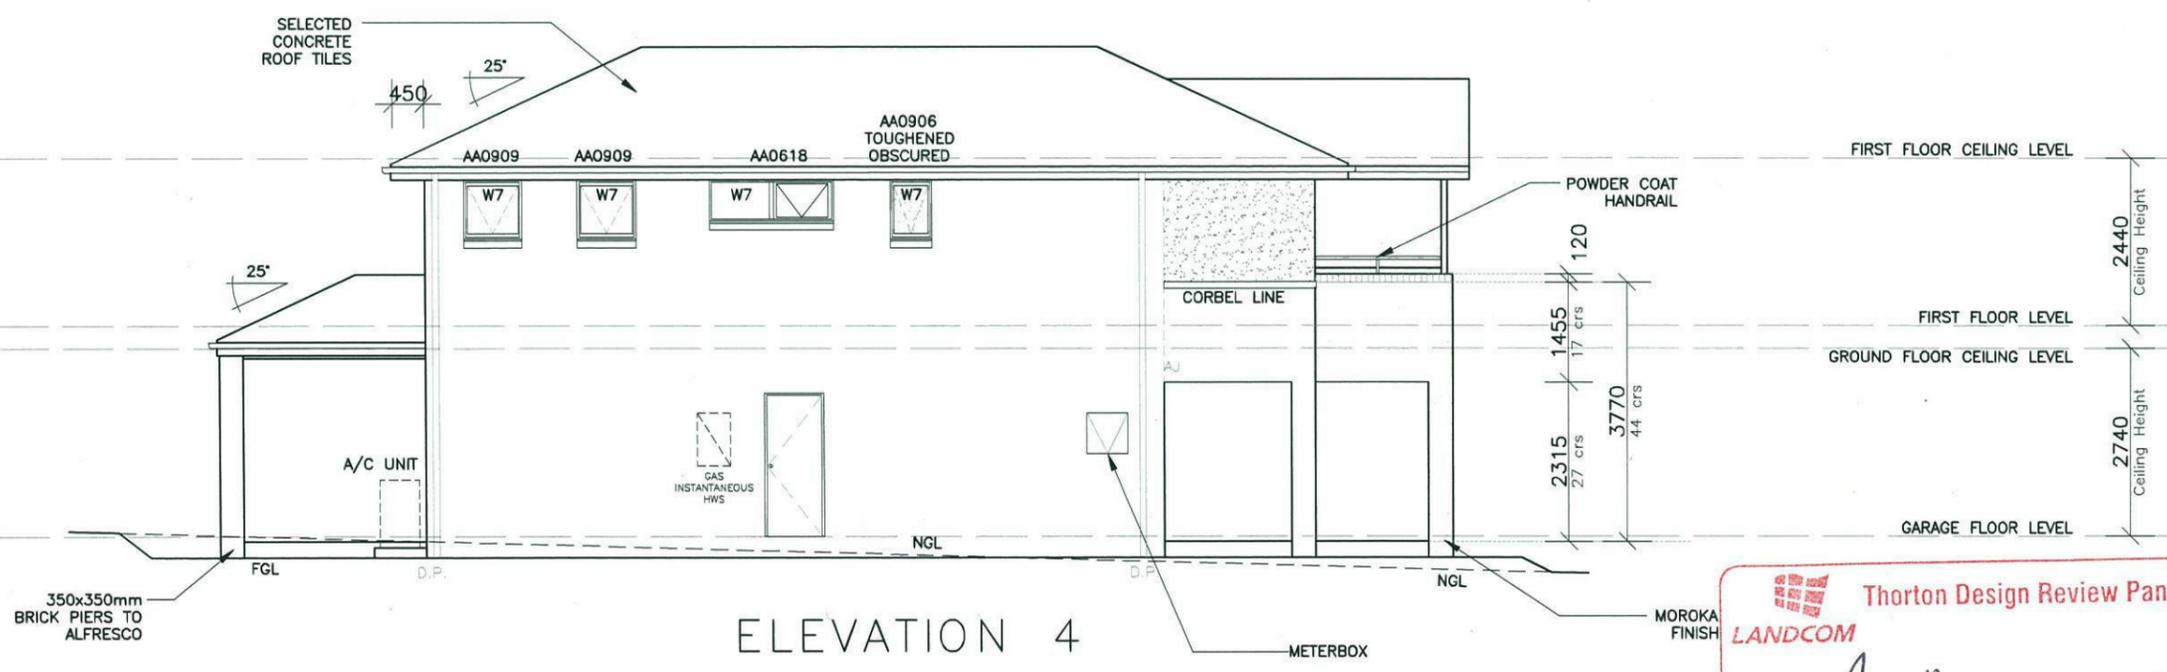


ELEVATION 4

Thorton Design Review Panel
 LANDCOM
 Reviewed *Ascott* Date *12/15/14*

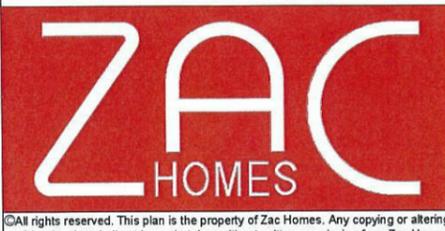

Product: 8.0m PRODUCT (B) Parcel 12 Facade (a) Rear Loaded Garage with Studio	Client: Zac Homes	Dwg Title: ELEVATIONS	Sheet: A3	Scale: 1:100	A 03.05.14 D.A DRAWINGS D.L.
	Site Address: LOT 2221 WILLIAM HART CRESCENT, THORNTON	Date: 03.05.2014	Council: PENRITH COUNCIL	Sheet No. 5	Issue: A
			Job No: 214028		

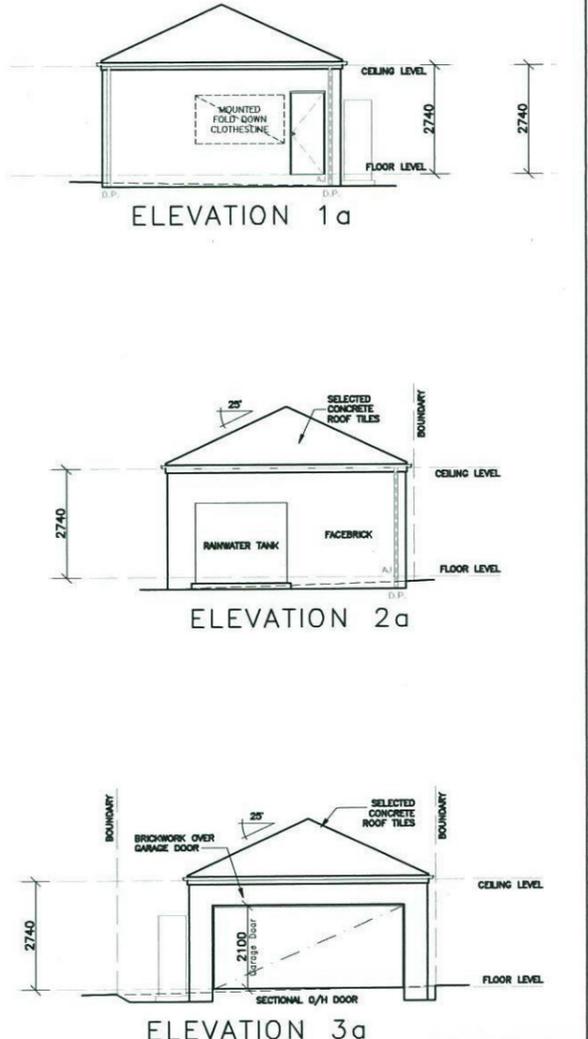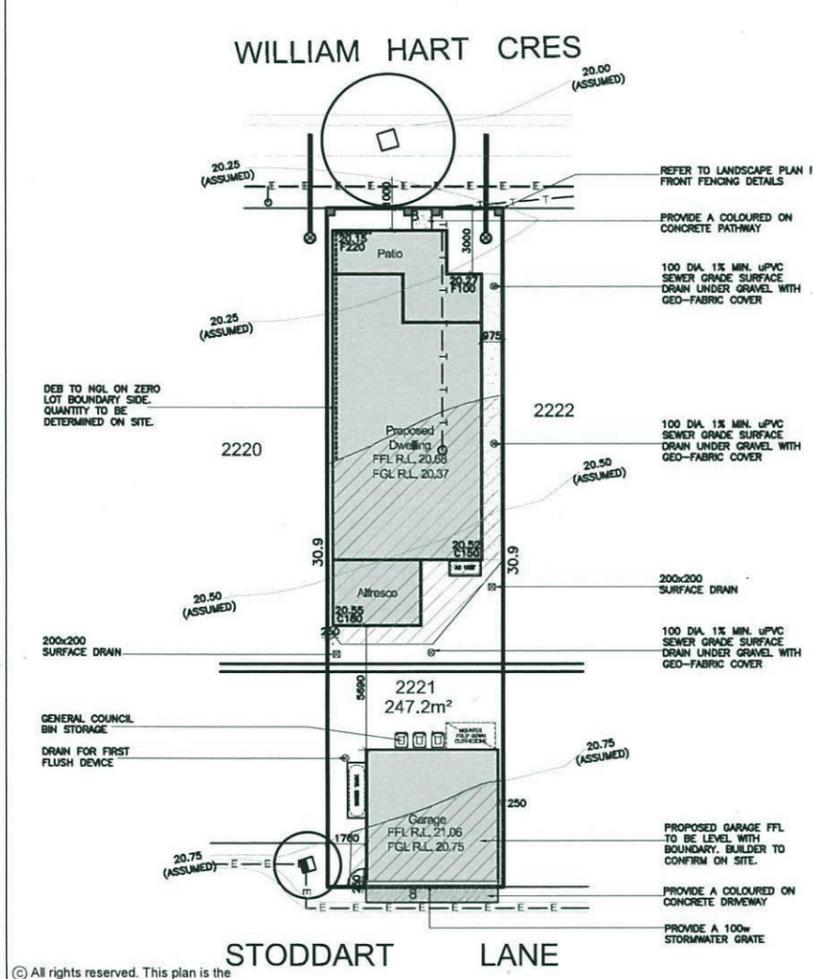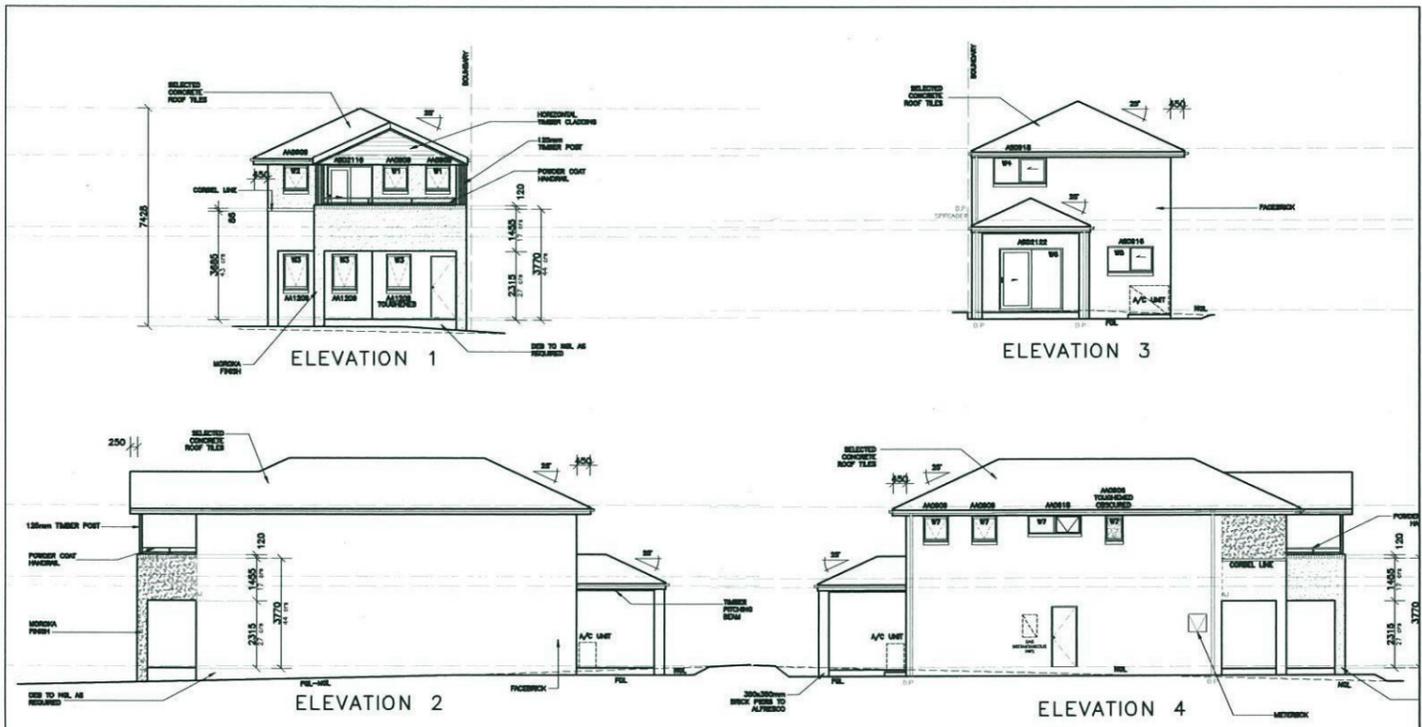

© All rights reserved. This plan is the property of Zac Homes. Any copying or altering of the drawing shall not be undertaken without written permission from Zac Homes.

	Product: 8.0m PRODUCT Facade 2 Rear Loaded Garage	Client: ZAC HOMES	Dwg Title: NOTIFICATION PLAN
	Site Address: LOT 2210 IN D.P.1171491 STODDART LANE NORTH PENRITH - THORNTON	Date: 03.05.14	Council: PENRITH COUNCIL

© All rights reserved. This plan is the property of Zac Homes. Any copying or altering of the drawing shall not be undertaken without written permission from Zac Homes.

Lot 2221 William Hart

PLANT SCHEDULE Prepared by ecodeign Pty Ltd

SYMBOL	BOTANICAL NAME	COMMON NAME	QUANTITY	POT SIZE	MATURE SIZE
Aw	Agapanthus 'White'	White Agapanthus	9	200mm	0.5m
Dg	Dietes grandiflora	Wild Iris	2	200mm	1m
Mlg	Magnolia grandiflora 'Little Gem'	Little Gem Magnolia	1	75L	4m
Ndb	Nandina domestica 'Blush'	Dwarf Sacred Bamboo	6	200mm	0.6m
Vo	Viburnum odoratissimum	Sweet Viburnum	8	300mm	2.5m
Vh	Viola hederacea	Native Violet	20	150mm	0.1m

STODDART LANE - Supply + installation by BUILDER

SYMBOL	BOTANICAL NAME	COMMON NAME	QUANTITY	POT SIZE	MATURE SIZE
Lcj	Lomandra confertifolia 'Crackerjack'	Fine-leafed Lomandra	2	140mm	0.45m

STODDART LANE CROSS-OVER - Supply + construction by BUILDER

MATERIAL SCHEDULE

HEADER COURSE

Concrete pavers 'Adbri Stradapave', 300x300x50mm in 'Charcoal' colour, laid in stackbond pattern

Area m²
URBANGROWTH*

Area m²
BUILDER**

5.00

2.80

IN-FILL PAVEMENT

Concrete pavers 'Adbri Havenbrick', 200x100x50mm in 'Brushwood' colour, laid in herringbone pattern

0.00

0.00

Total area


5.00

2.80

*Area's outside of the allotment boundary. **Area's inside of the allotment boundary

LOT PLANTING SUMMARY


Total Plants	Total Fence Hedging	Street Planting	Other Shrubs/ground-covers	Total Trees
46	8	9	29	1

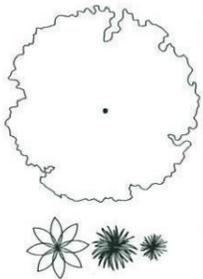

LEGEND

Proposed trees - refer to plant schedule

Proposed accents & grasses - refer to plant schedule

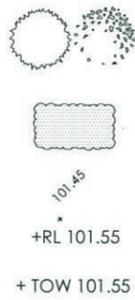

Proposed shrubs - refer to plant schedule

Proposed groundcovers and grasses - refer to plant schedule

Existing levels

Proposed levels


Proposed Top Of Wall levels

Boundary


Garden edging

Masonry retaining walls


Existing contours

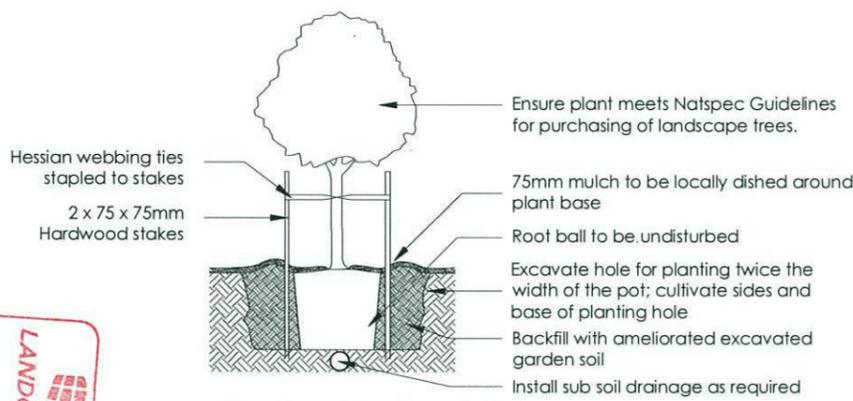


1 Tree Planting Detail
NTS 25L - 100L Pot Size

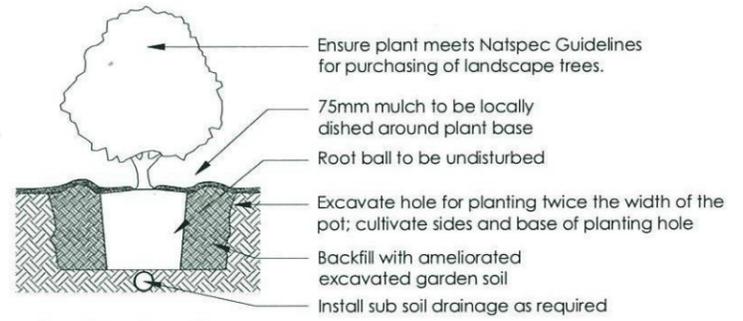

2 Planting Detail
NTS 150mm, 200mm Pot Size

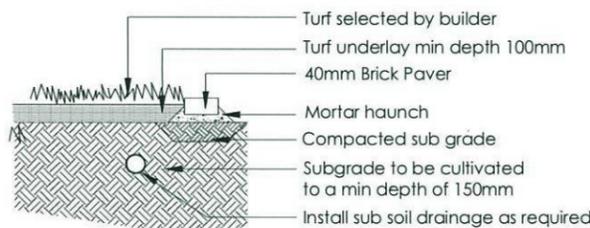


3 Turf Detail
NTS Brick Paver Edge

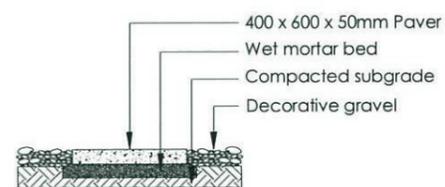


4 Stepping stones in gravel
NTS Low traffic zone



REVISION	DESCRIPTION	DRAWN	CHECK	DATE	ecodeign		PROJECT		DRAWING		REVISION	
A	ISSUE FOR CLIENT REVIEW	EW	RS	05-05-14	PO Box 8134, Southam Hills B.C. NSW 2153 Ph: (02) 9680 7712 Fax: (02) 9680 7705 Email: info@ecodeign.com.au Web: www.ecodeign.com.au Member of the Australian Institute of Landscape Designers and Managers		LOT 2221 WILLIAM HART CRESCENT, PENRITH		NEW RESIDENCE LANDSCAPE PLAN			
					1. Do not scale from drawings. 2. Verify all measurements on site. 3. Notify ecodeign of any inconsistencies. 4. Copyright © ecodeign. All rights reserved. 5. Drawing remains the property of ecodeign.		6. All work to comply with relevant Australian Standards or Building Code of Australia. 7. All work to be performed by a suitably qualified tradesperson. 8. For application purposes only - NOT FOR CONSTRUCTION		CLIENT: ZAC HOMES		SCALE: 1:100 @ A3 DRAWN: EW CHECK: RS DATE: 07-05-14 REVISION: A	

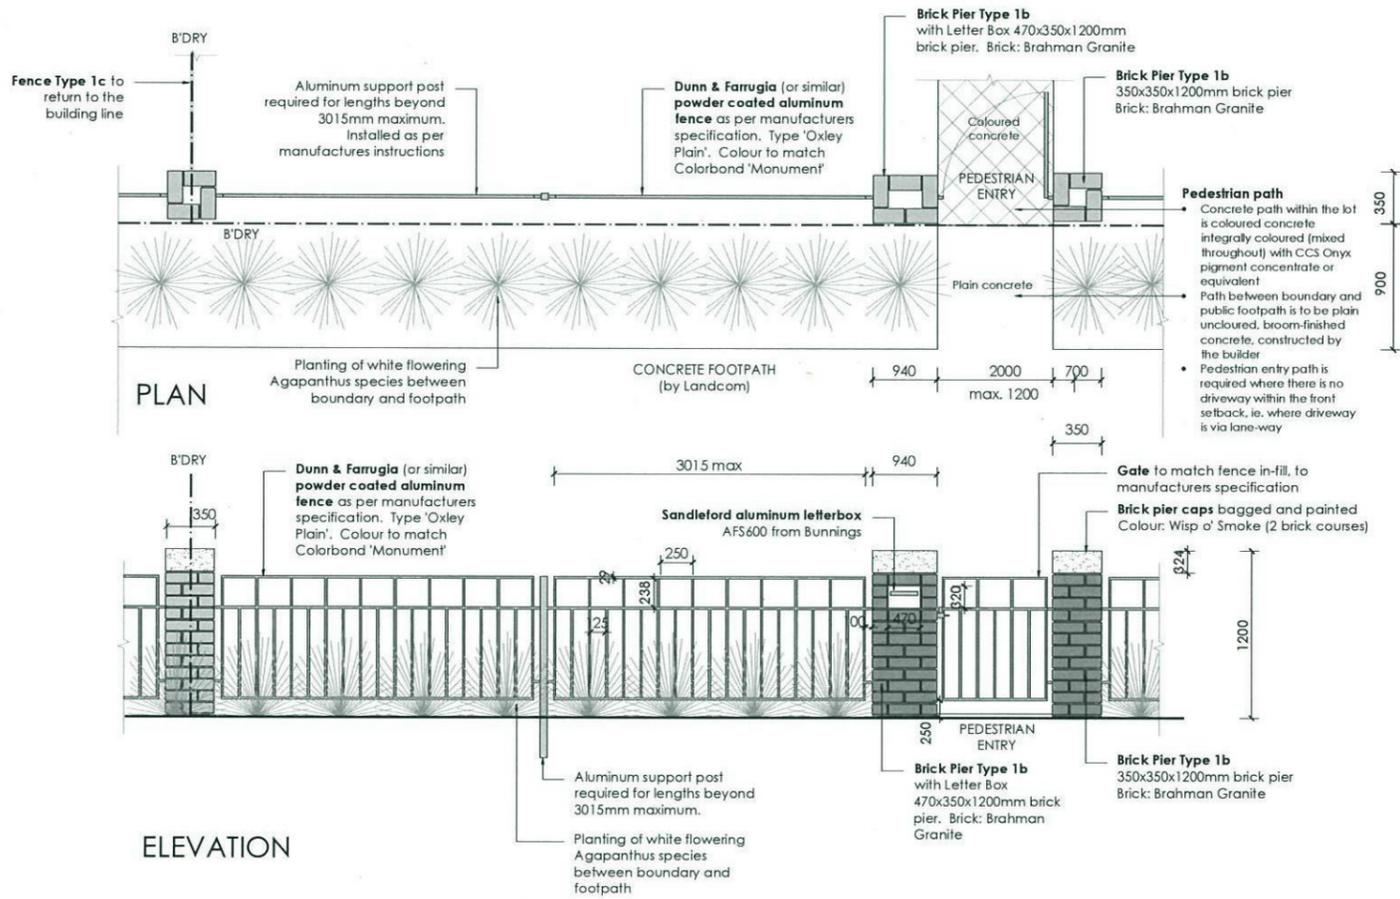


5 FENCE TYPE 1b - Front Fence
1:50 Typical detail

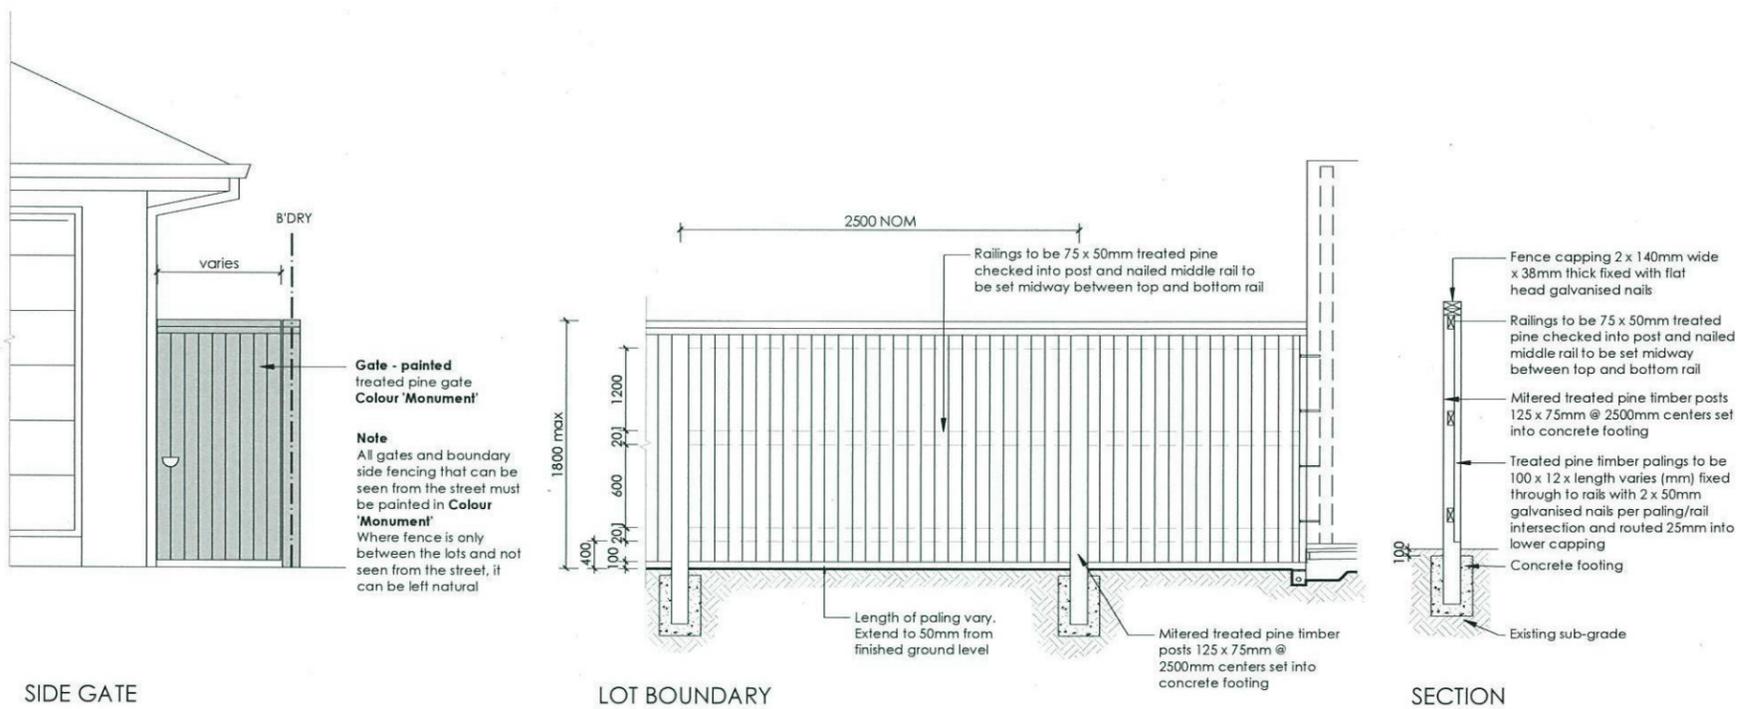


6 FENCE TYPE 4a - Side Boundaries
1:50 Typical detail

Reviewed
LANDCOM
Asca
 Thornton Design Review Panel
 Date: 12/5/14

REVISION	DESCRIPTION	DRAWN	CHECK	DATE	PROJECT	DRAWING	SCALE	SHEET	REVISION
A	ISSUE FOR CLIENT REVIEW	EW	RS	05-05-14	LOT 2218 - LOT 2225 WILLIAM HART CRESCENT, PENRITH	NEW RESIDENCE LANDSCAPE DETAIL	1:100 @ A3	DA 03	A
ecodesign <small>solabor friendly environments</small> PO Box 8136, Bowdoin Hill B.C. NEW 2153 Ph: (02) 9680 7712 Fax: (02) 9680 7705 Email: info@ecodesign.com.au Web: www.ecodesign.com.au <small>Member of the Australian Institute of Landscape Designers/Managers</small>					ZAC HOMES		PROJECT: NEW RESIDENCE DRAWING: LANDSCAPE DETAIL SCALE: 1:100 @ A3 SHEET: DA 03 DRAWN: EW CHECK: RS DATE: 07-05-14 REVISION: A		

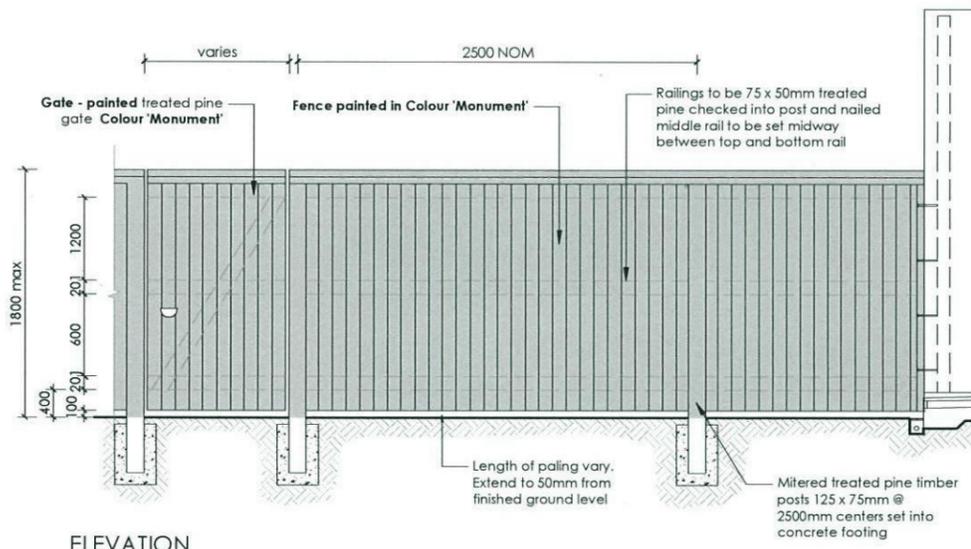

ELEVATION

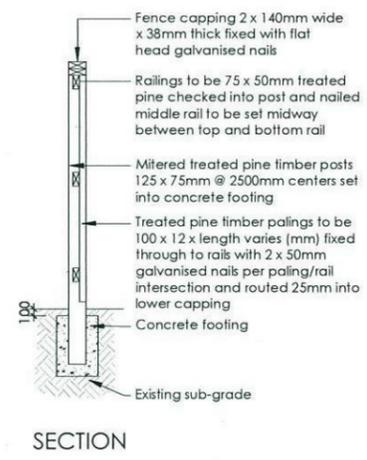

SECTION

7 FENCE TYPE 4b - Rear Boundary
 1:50 All Laneways (except Barlett Lane)
 Typical detail

Reviewed: *Ascelt* Date: 12/5/14
 LANDCOM
 Thorton Design Review Panel

REVISION	DESCRIPTION	DRAWN	CHECK	DATE
A	ISSUE FOR CLIENT REVIEW	EW	RS	05-05-14

ecodesign
 outdoor living environments

PO Box 8136, Baulkham Hills N.C. NSW 2153
 Ph: (02) 9680 7712 Fax: (02) 9680 7705
 Email: info@ecodesign.com.au
 Web: www.ecodesign.com.au
 Member of the Australian Institute of Landscape Designers and Managers

1. Do not scale from drawings.
 2. Verify all measurements on site.
 3. Identify ecodesign of any necessities.
 4. Copyright © ecodesign. All rights reserved.
 5. Drawing remains the property of ecodesign.

6. All work to comply with relevant Australian Standards or Building Code of Australia.
 7. All work to be performed by a suitably qualified tradesperson.
 8. For application purposes only - NOT FOR CONSTRUCTION

ADDRESS
**LOT 2218 - LOT 2225 WILLIAM HART CRESCENT,
 PENRITH**

CLIENT
ZAC HOMES

PROJECT			
NEW RESIDENCE			
DRAWING: LANDSCAPE DETAIL			
SCALE	DATE	SHEET	
1:100 @ A3	DA	04	
DRAWN	CHECK	DATE	REVISION
EW	RS	07-05-14	A

