




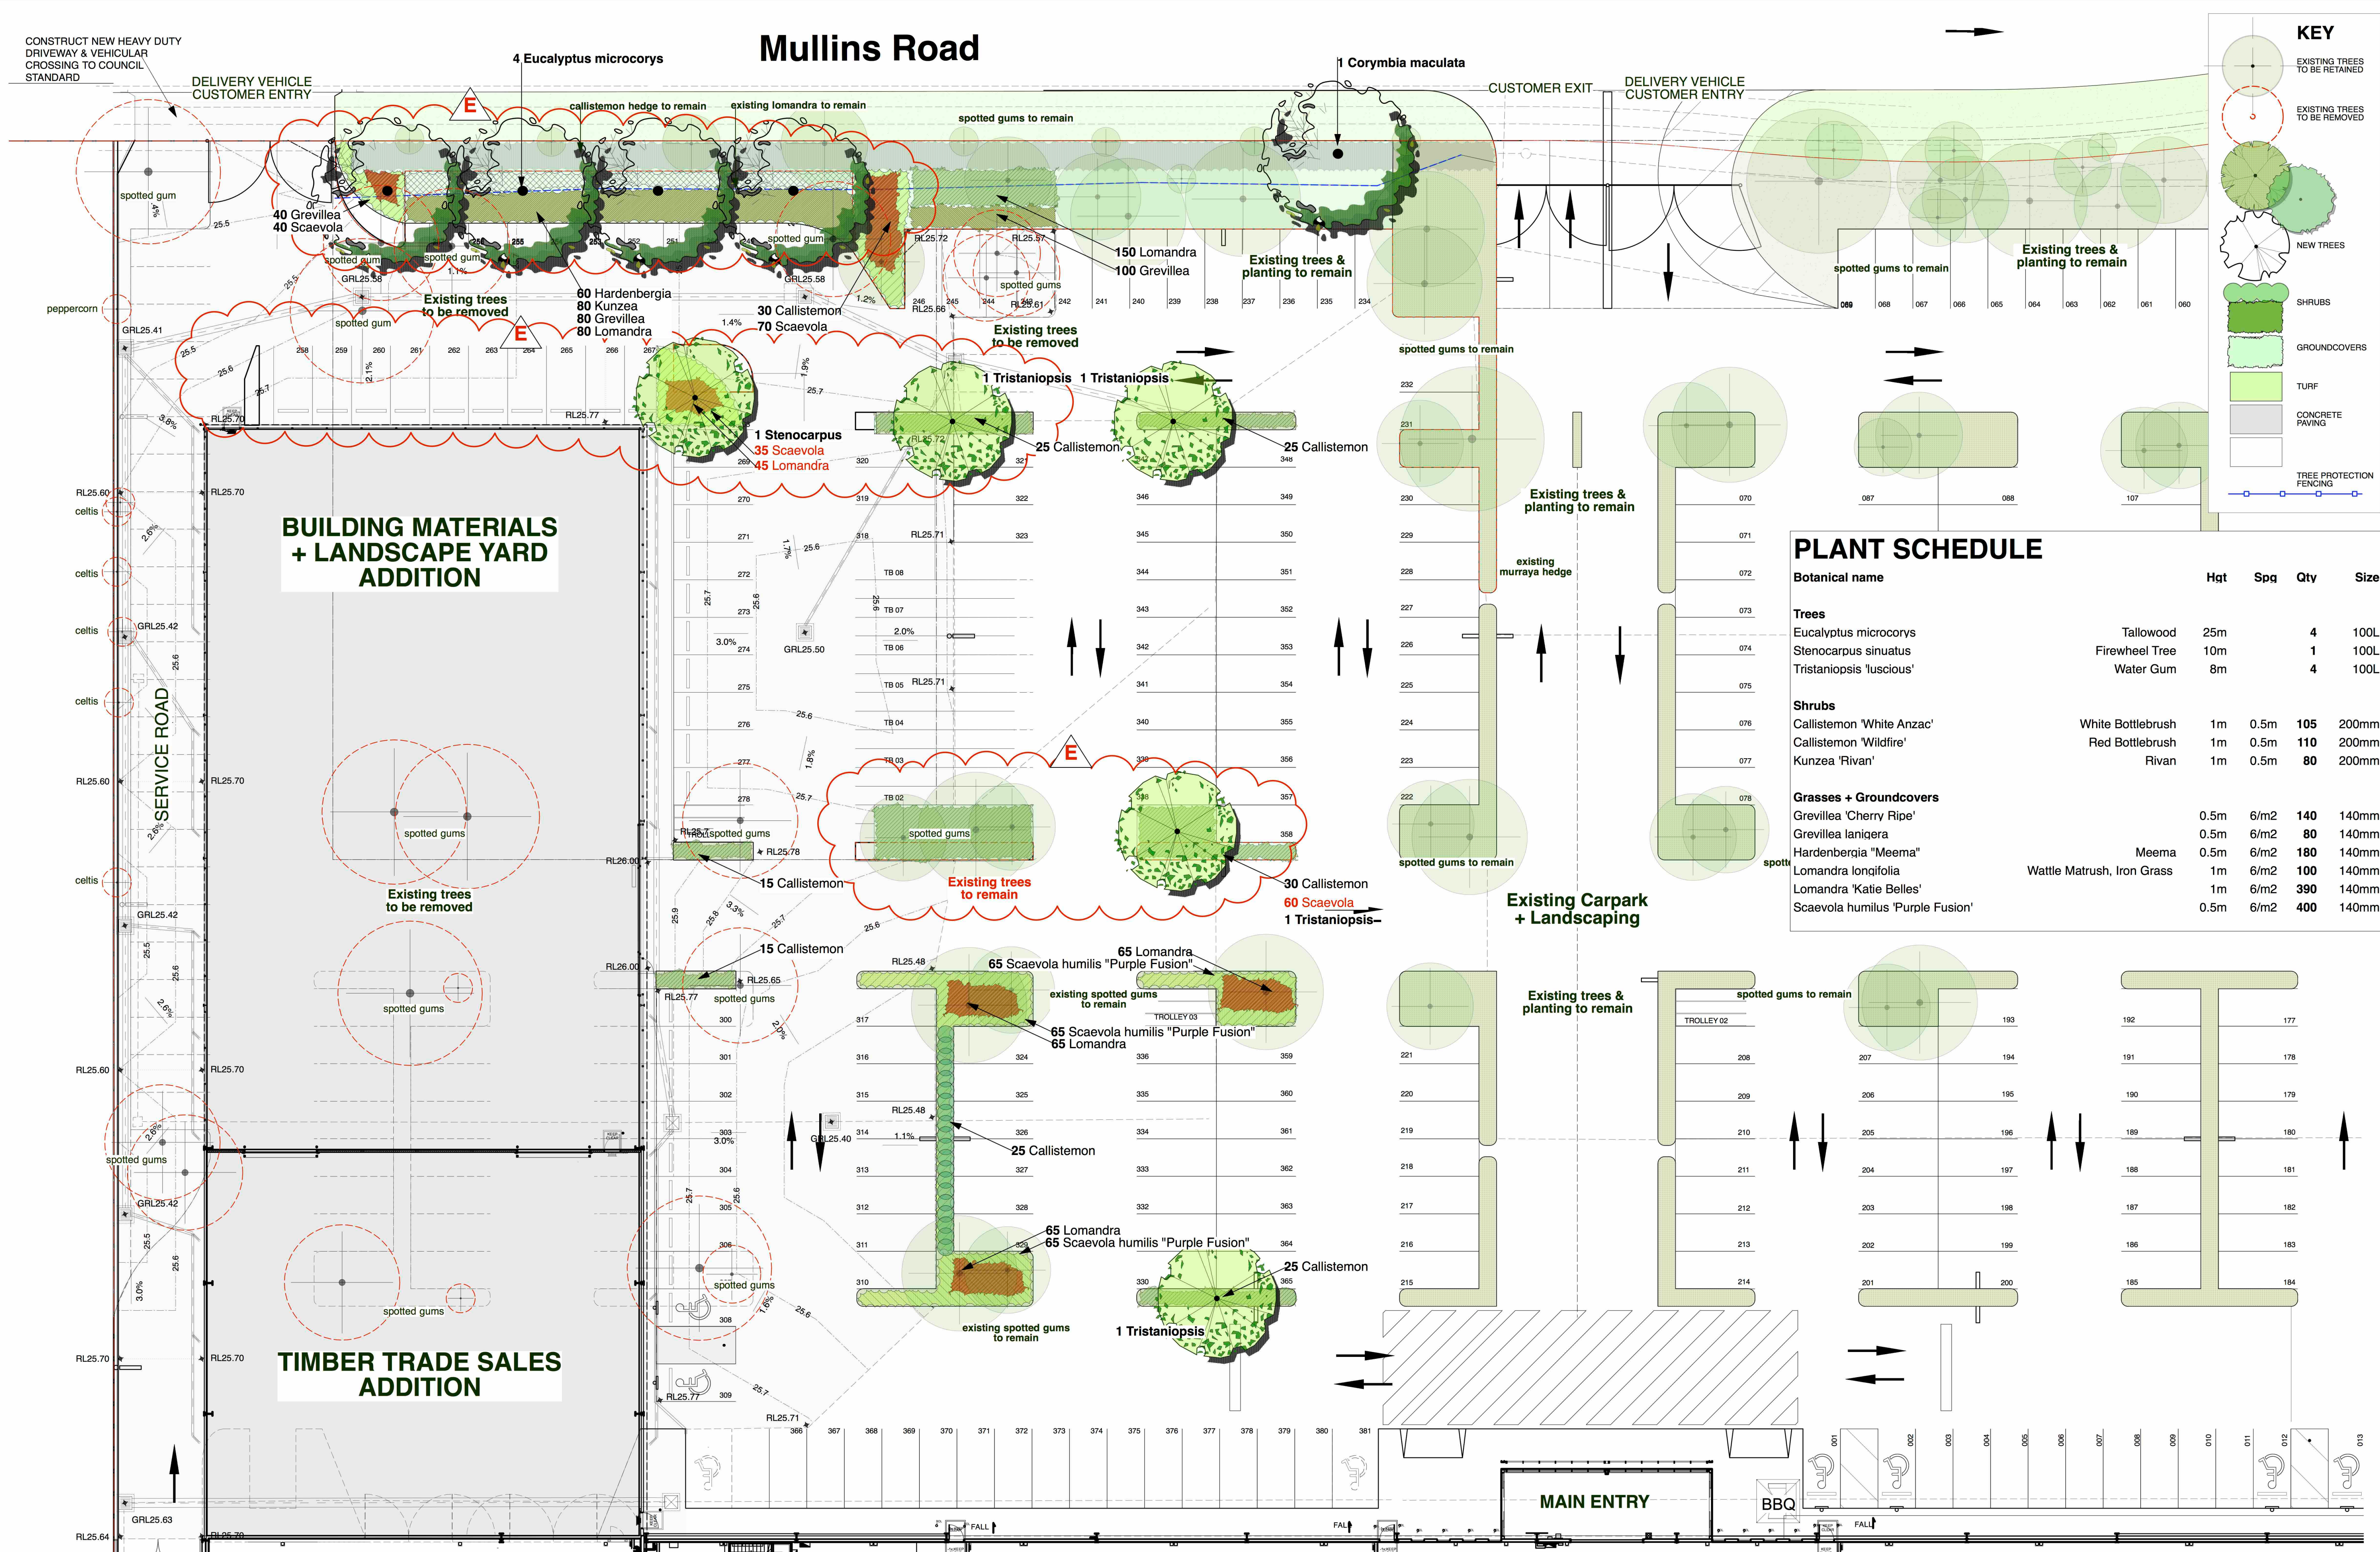

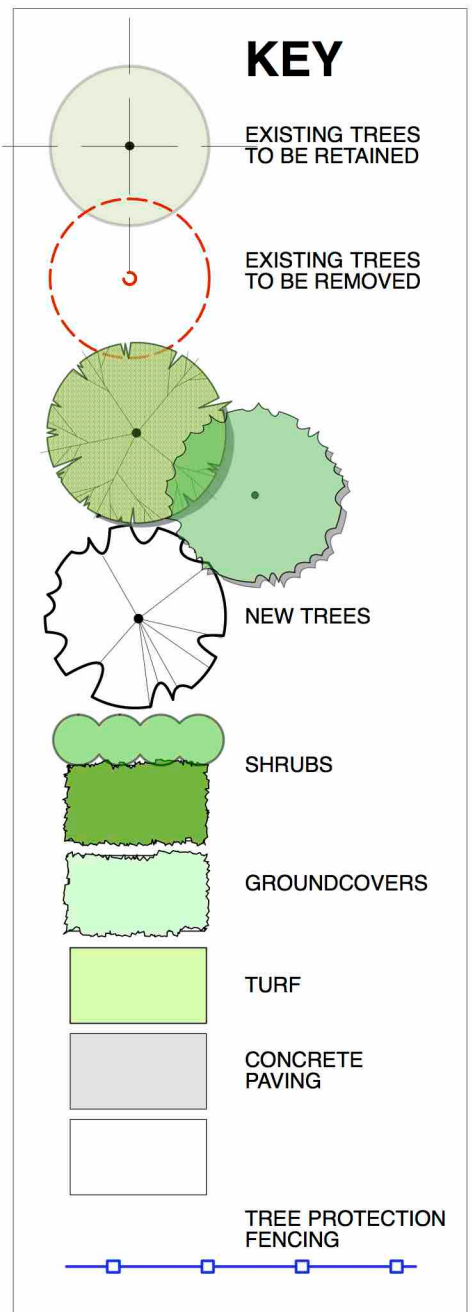


E	CAR PARK & ENTRY REVISED	12-10-2021
D	DRIVEWAY CHANGE + TREES ADDED NORTH FRONTAGE	17-03-2021
C	DA ISSUE	11-11-2020
B	COORDINATION ISSUE	05-11-2020
A	PRELIMINARY ISSUE	22-10-2020
		date

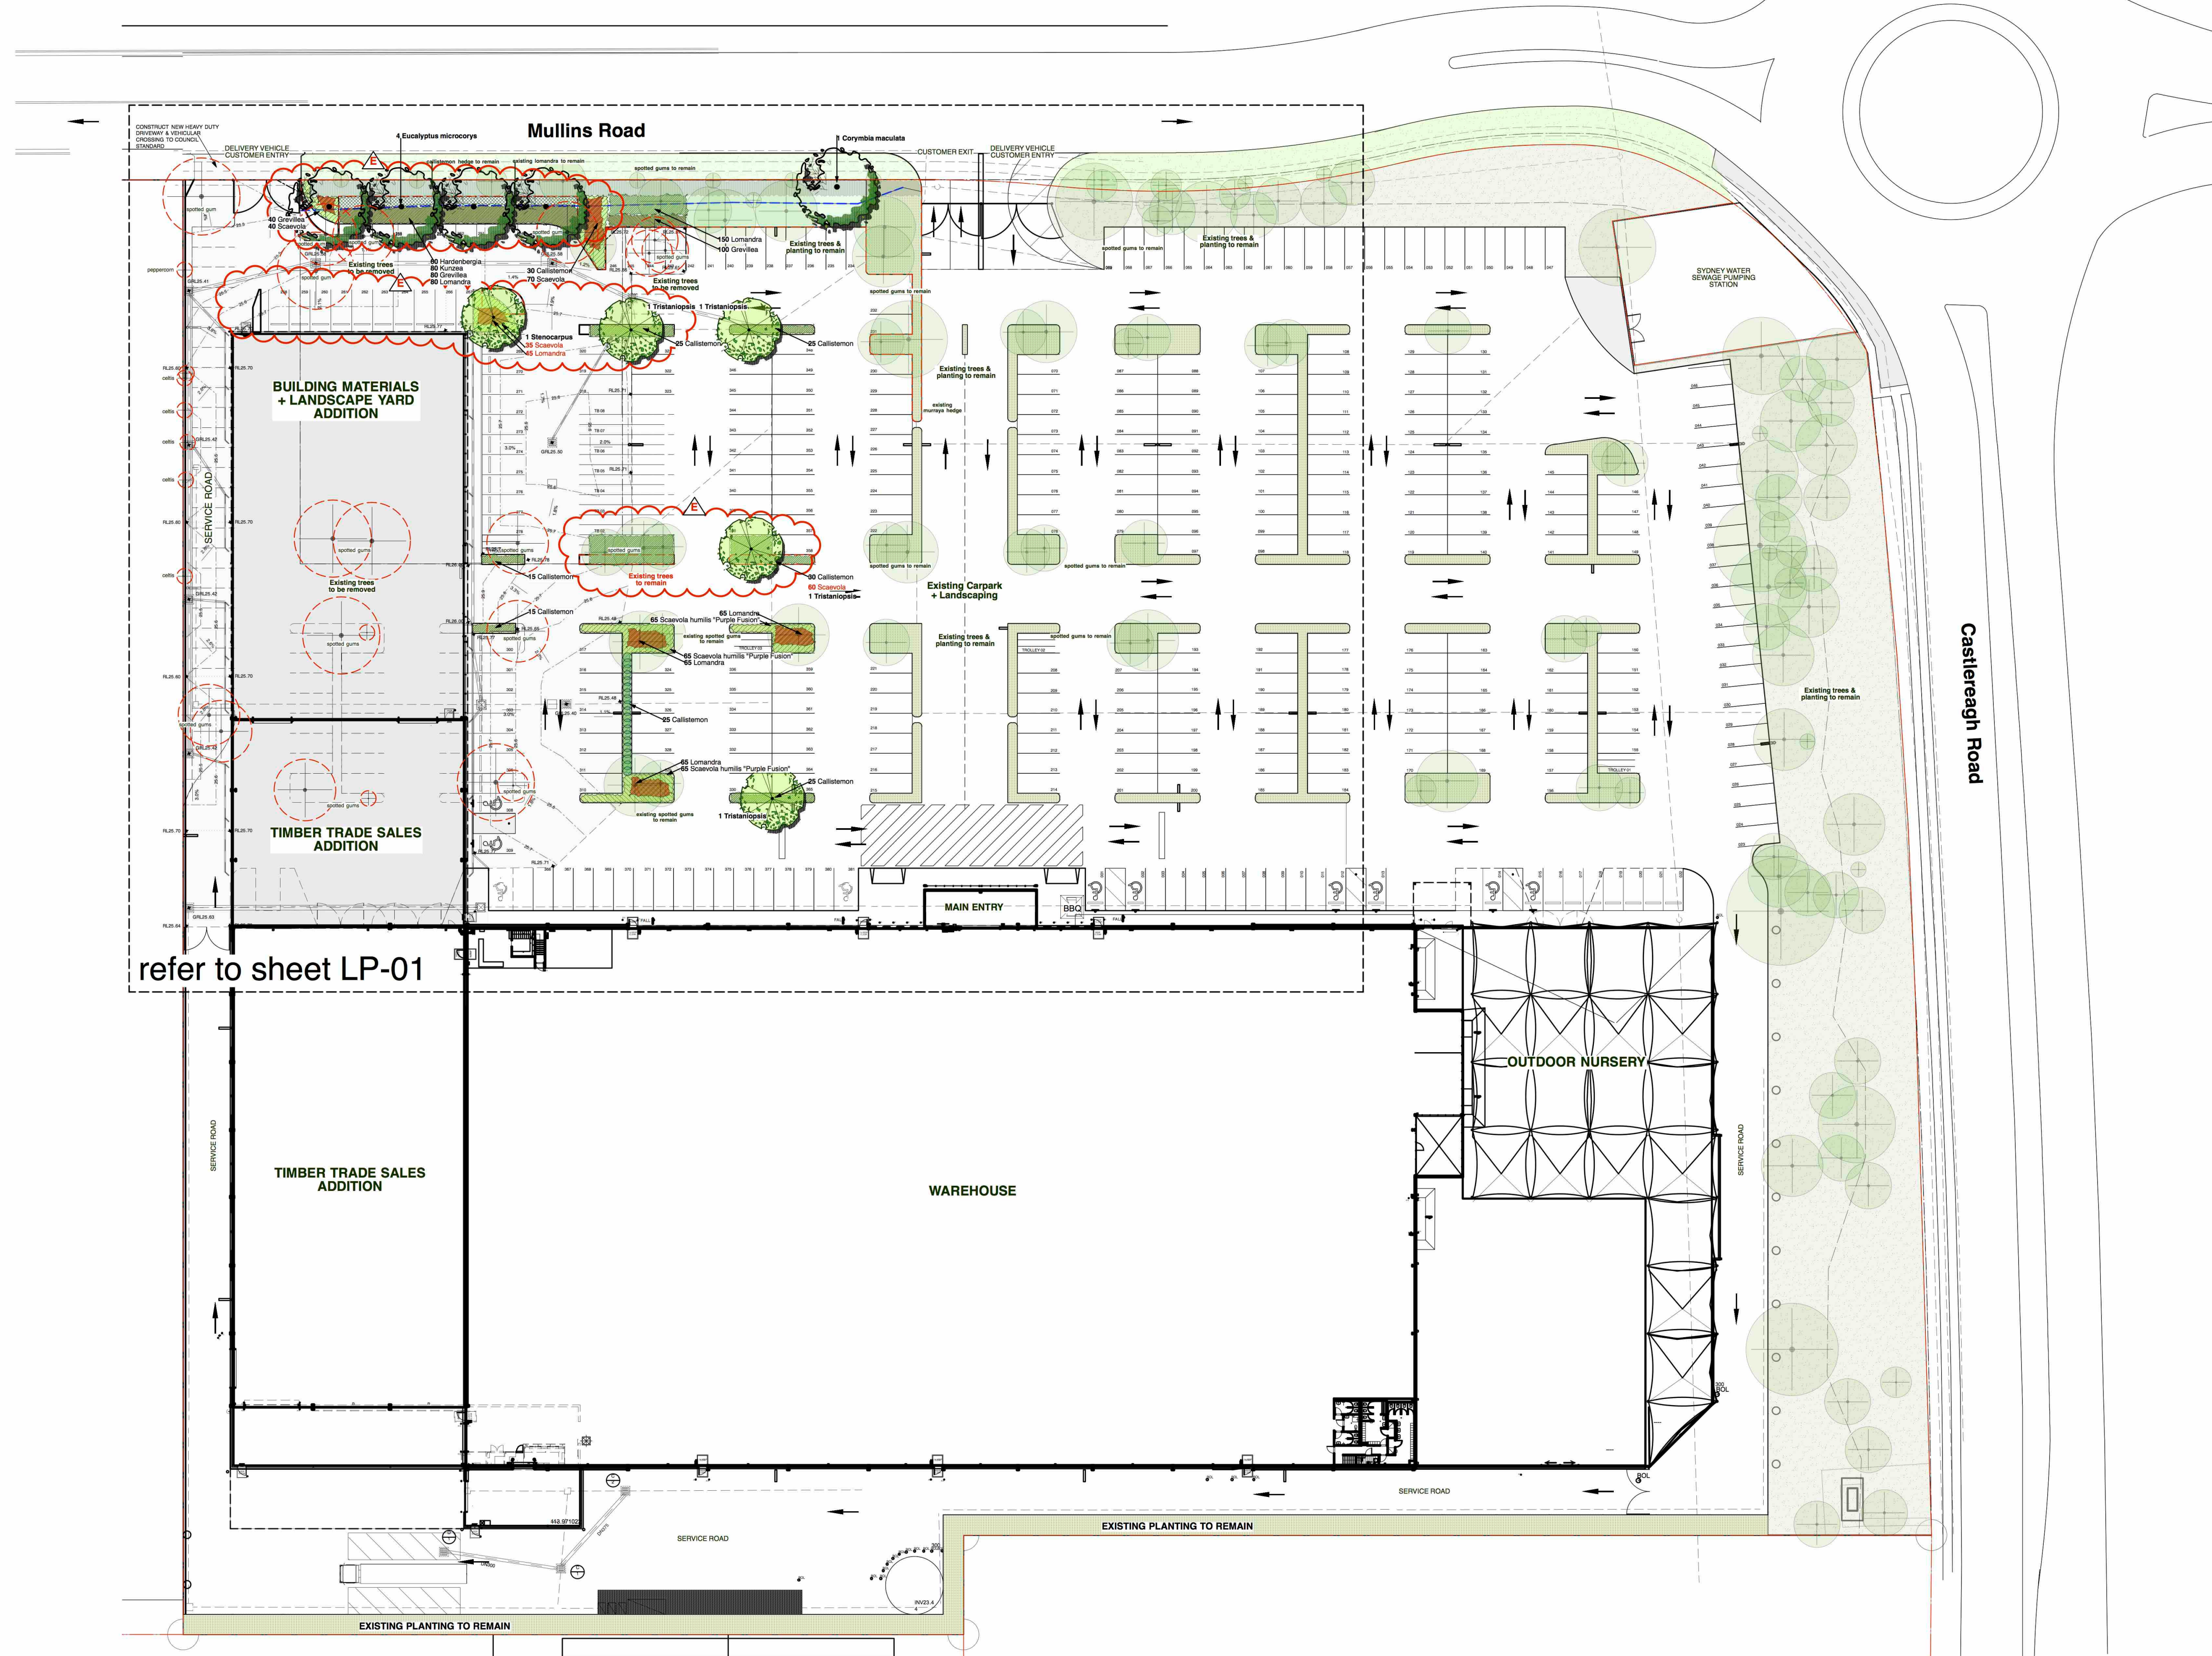

client:
JOHN R. BROGAN & ASSOCIATES
37 Pitt Street, Sydney NSW 2000
p: 9221 2633 e: jrb@brogans.com.au

landscape architect:
JOHN LOCK & associates
LANDSCAPE ARCHITECTURE
jla
Suite 4, 211 Ben Boyd Road, Neutral Bay NSW 2089
p: 02 9969 9866 e: landscape@bigpond.com

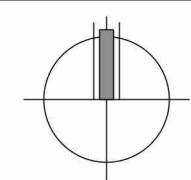

project: **Proposed Alterations + Additions, Bunnings Warehouse North Penrith**
2166-2190 Castlereagh Road + Frederick Street
Penrith NSW 2750

LANDSCAPE SITE PLAN

scale: 1:500 @ A1
1:1000 @ A3
date: 18-10-2020
drawing #: **2718 LP-00**