


Riley St.



LOCATION PLAN

SCALE 1 : 200

SITE PLAN I:100

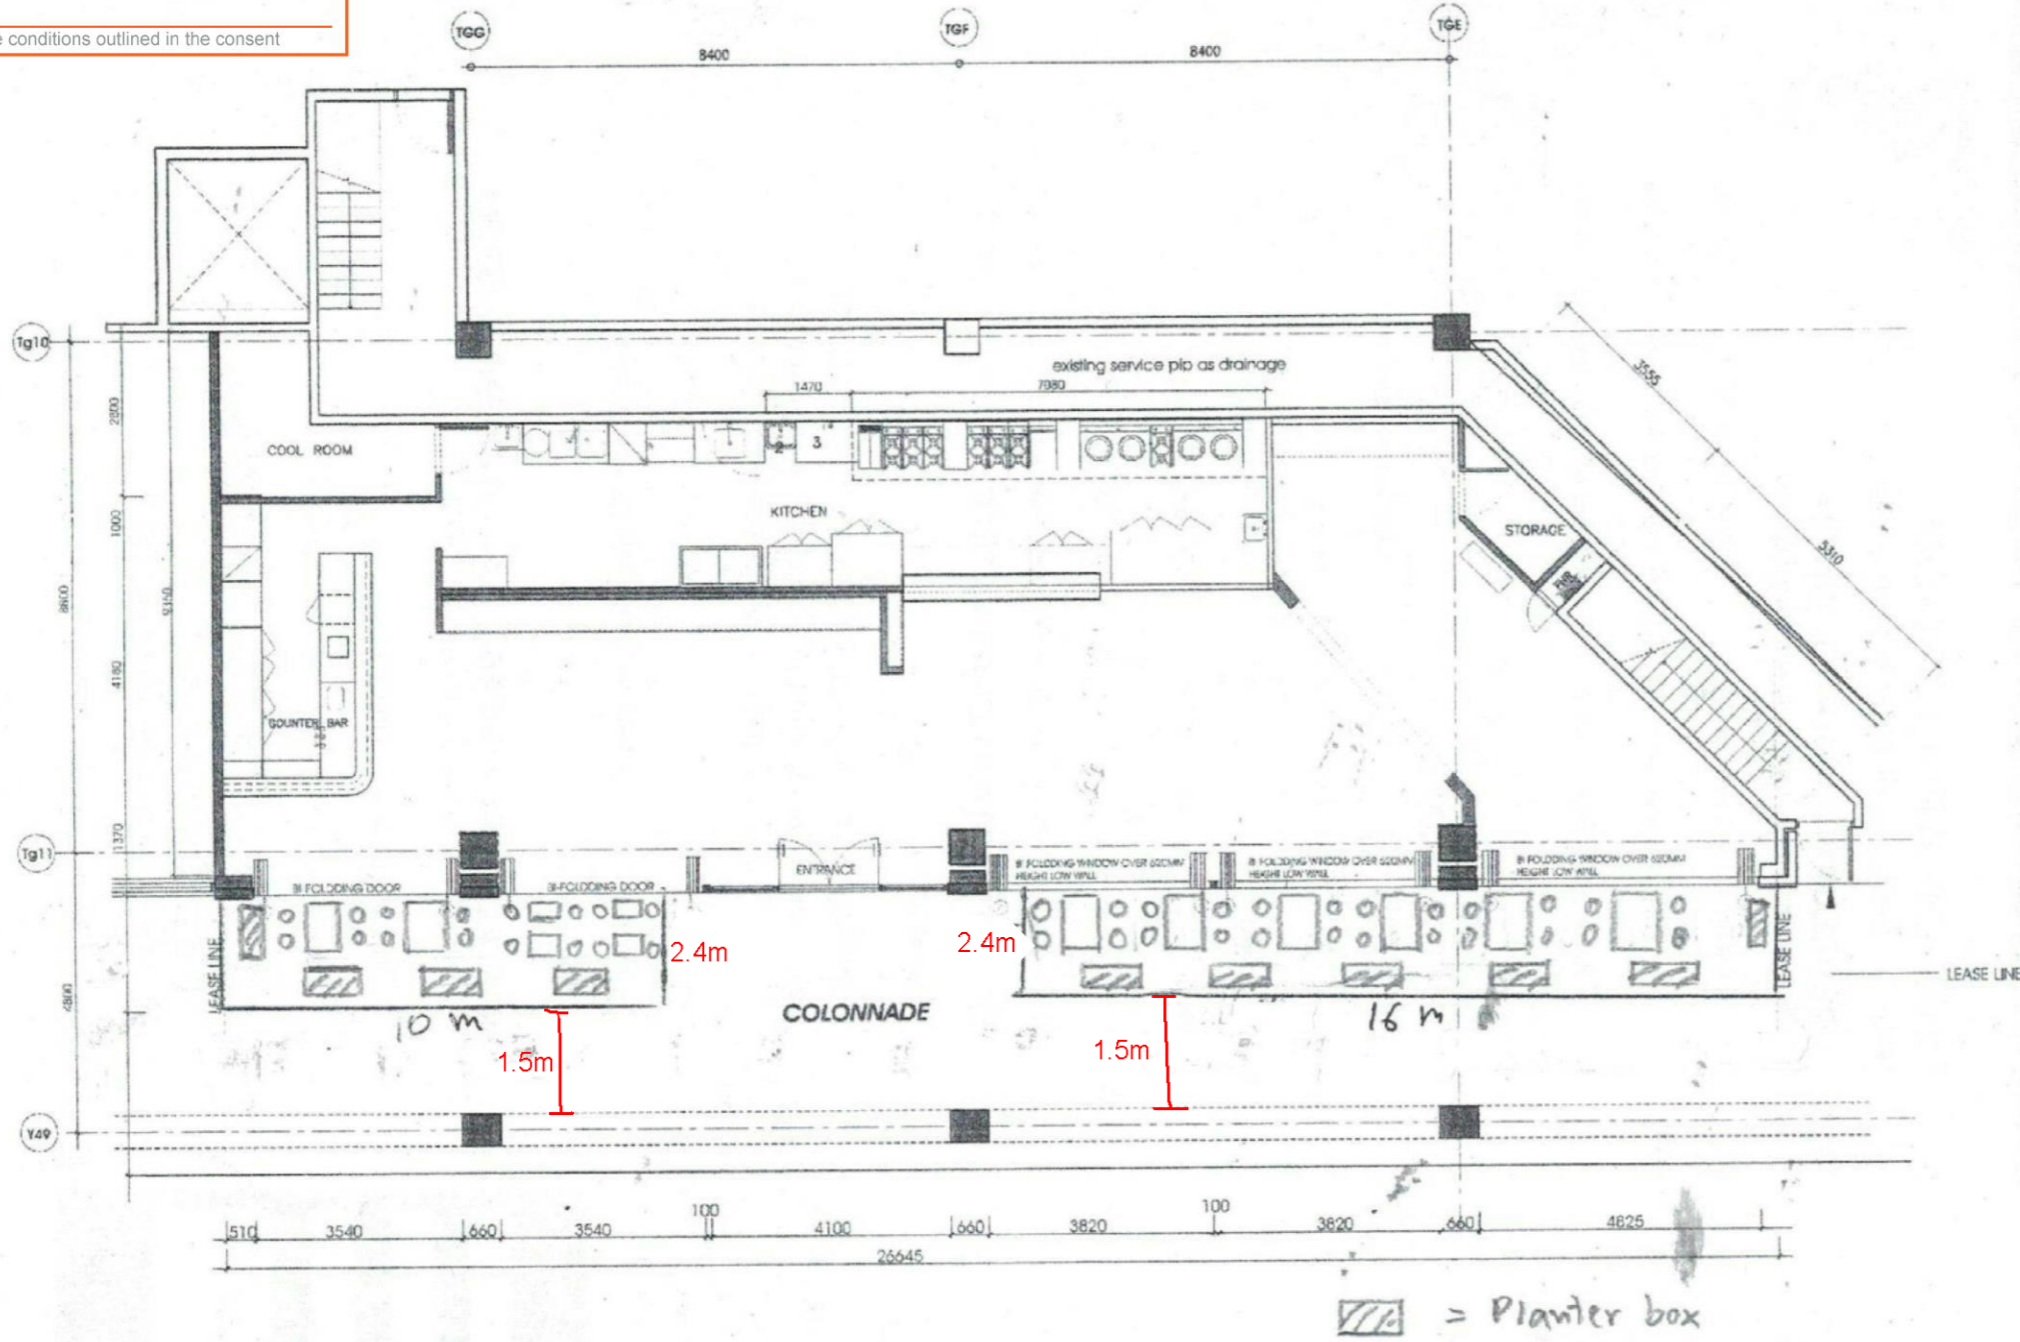

<p>1909 Bathurst Building, 18-22 Crane St Bathurst NSW 2162 Australia 61 2 9619 8886 61 2 9959 2877 0411 581 192 info@horizondesignstudio.com</p>	CLIENT:	CHILLI JAM	PROJECT:	SHOP 55 WESTFIELD PENRITH	DRAWING TITLE:		C B A	27/10/14 16/10/14 15/10/14	ALL DIMENSIONS TO BE CHECKED ON SITE PRIOR TO WORK COMMENCEMENT. ALL DIMENSIONS SHOWN TO BE TAKEN IN PREFERENCE TO SCALE. THESE DRAWINGS SHALL REMAIN THE COPYRIGHT OF HORIZON DESIGN STUDIO
	DRAWING NO:	02	SCALE:	1:100	DATE:	29/09/14			
PROJECT NO:		DRW:	JIMMY Z.	DATE:	29/09/14	ISSUE:	AMENDMENTS	DATE:	

PROPOSED FLOOR PLAN




BLITZ TABLE BASE

[Home](#) » [Commercial Tables & Table Bases](#) » Blitz Ta



MOLDED LAMINATE TOPS

[Home](#) » [Commercial Table Tops](#) » Molded Laminate Tops

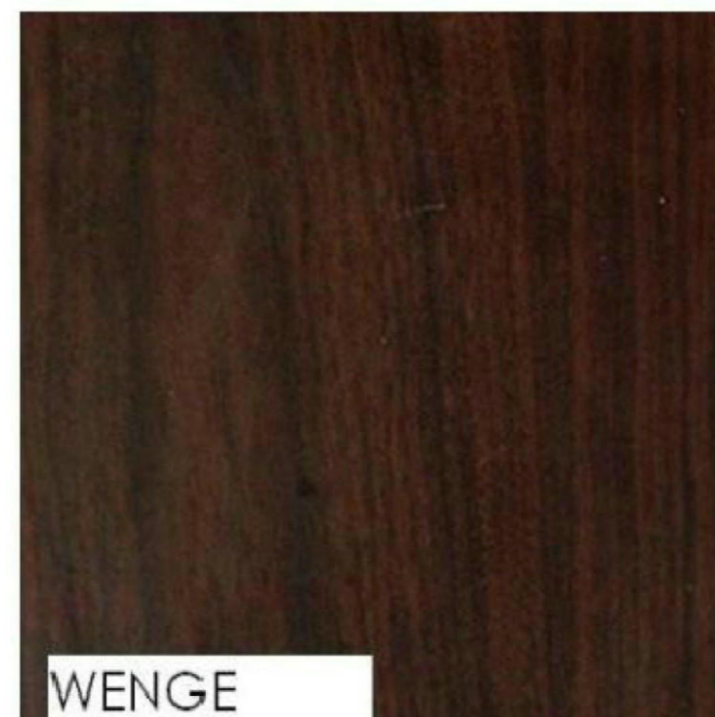

Dimension: 460*1000*700 ml
(width*length*height)
(including plant)

OUT DOOR FURNITURE