

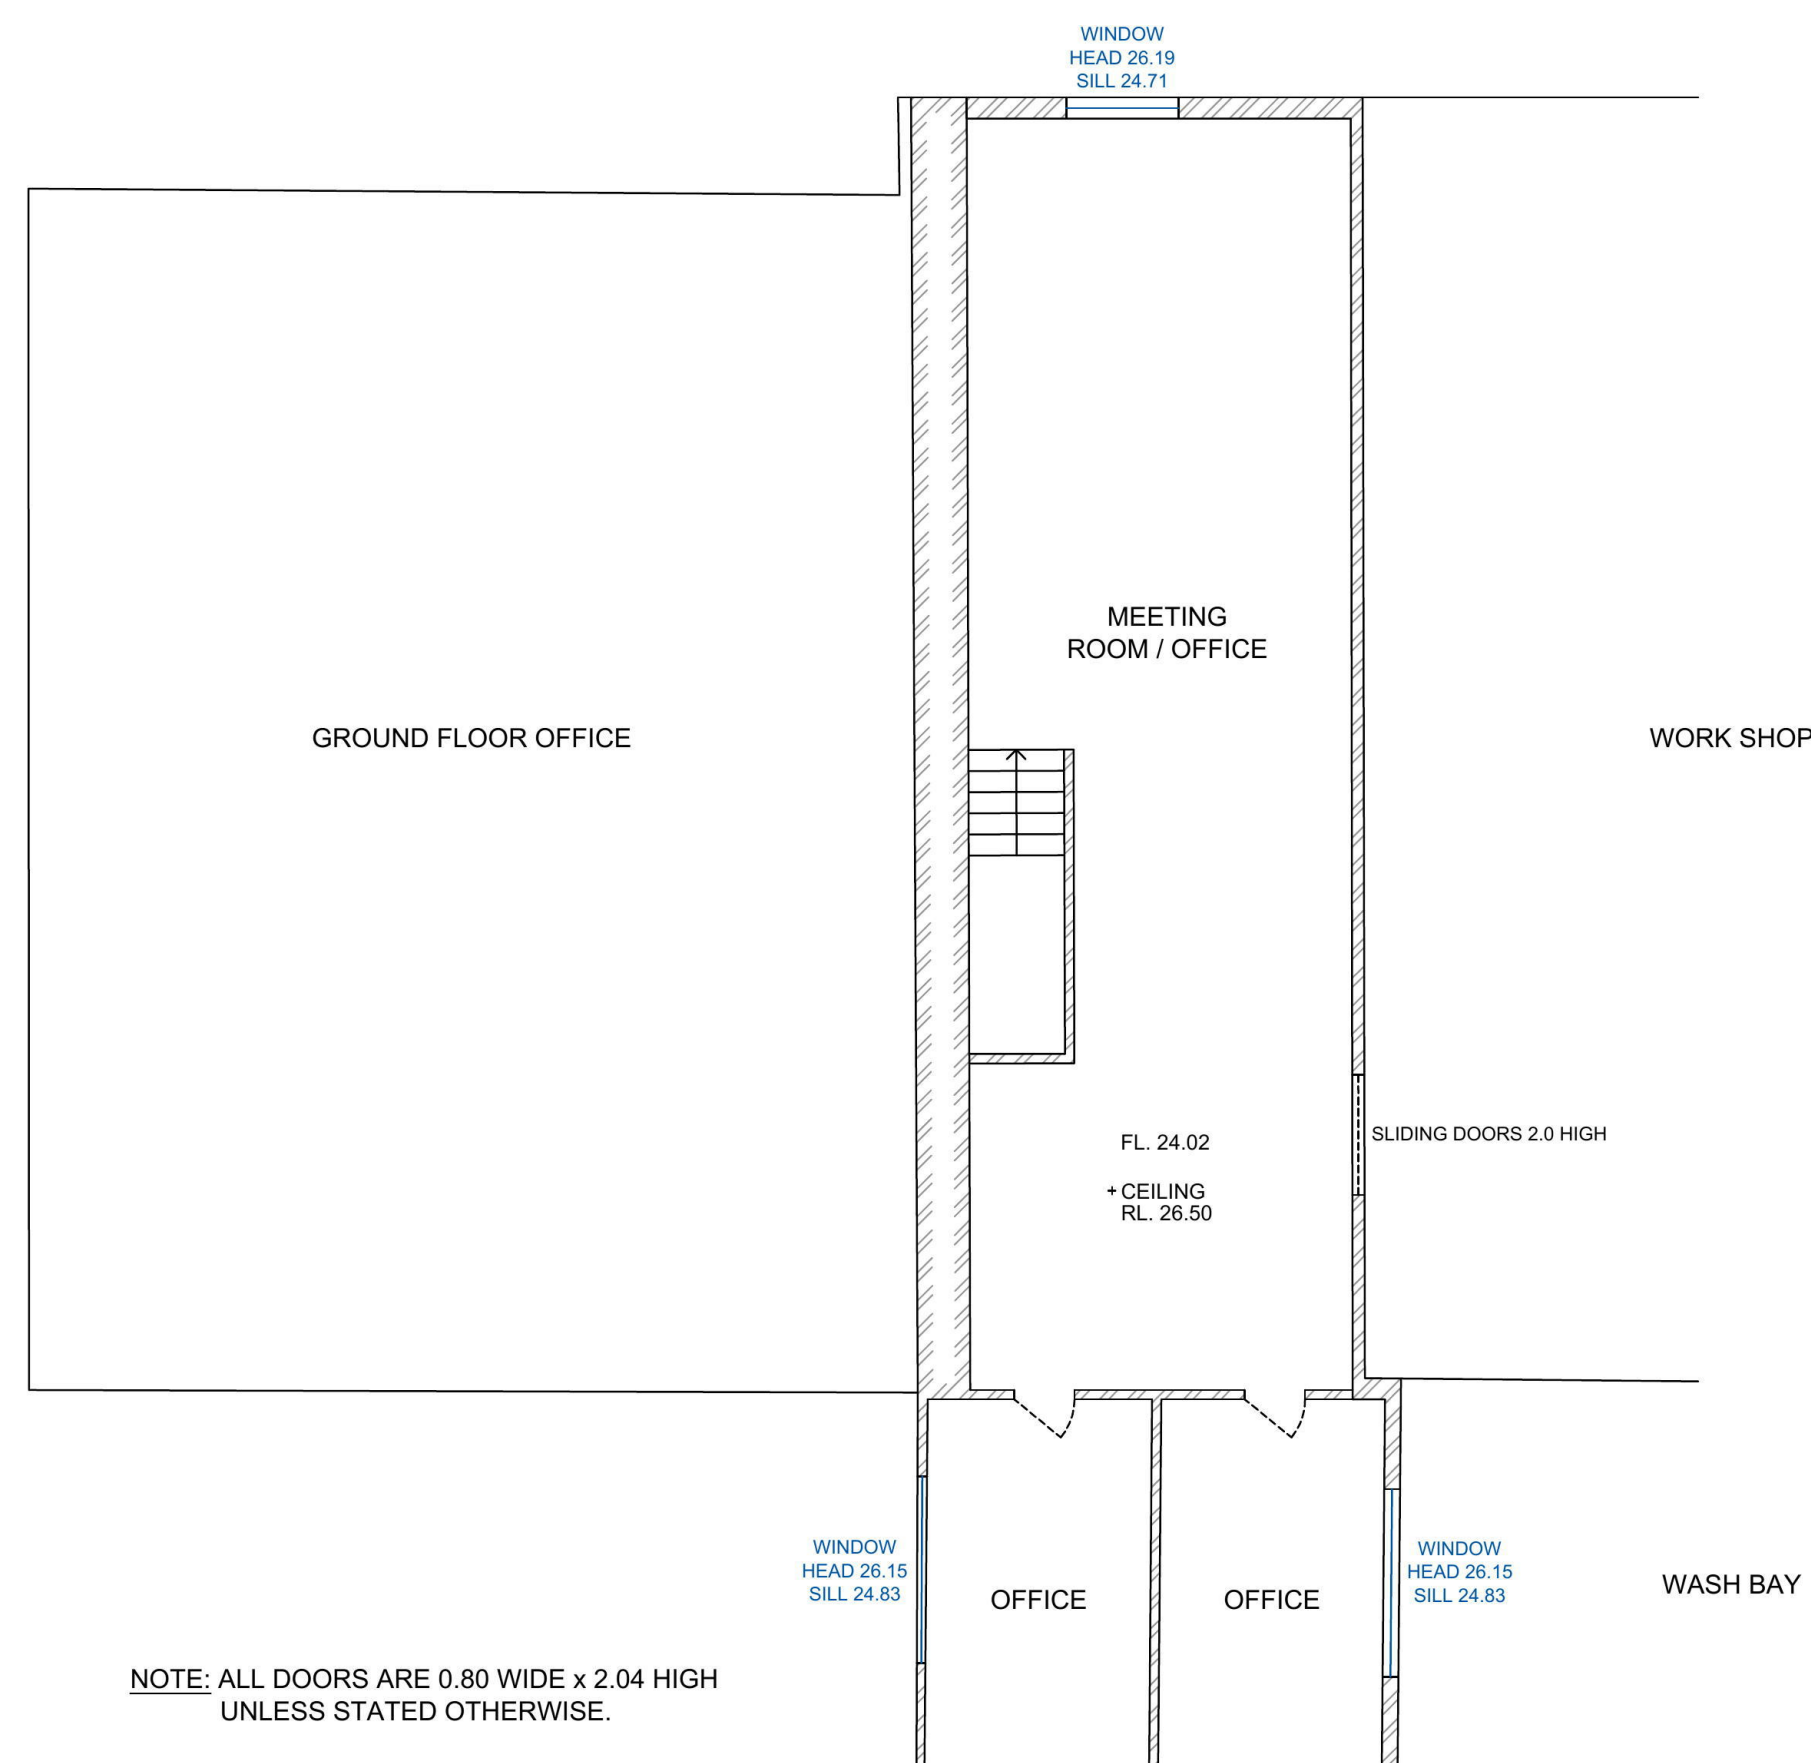
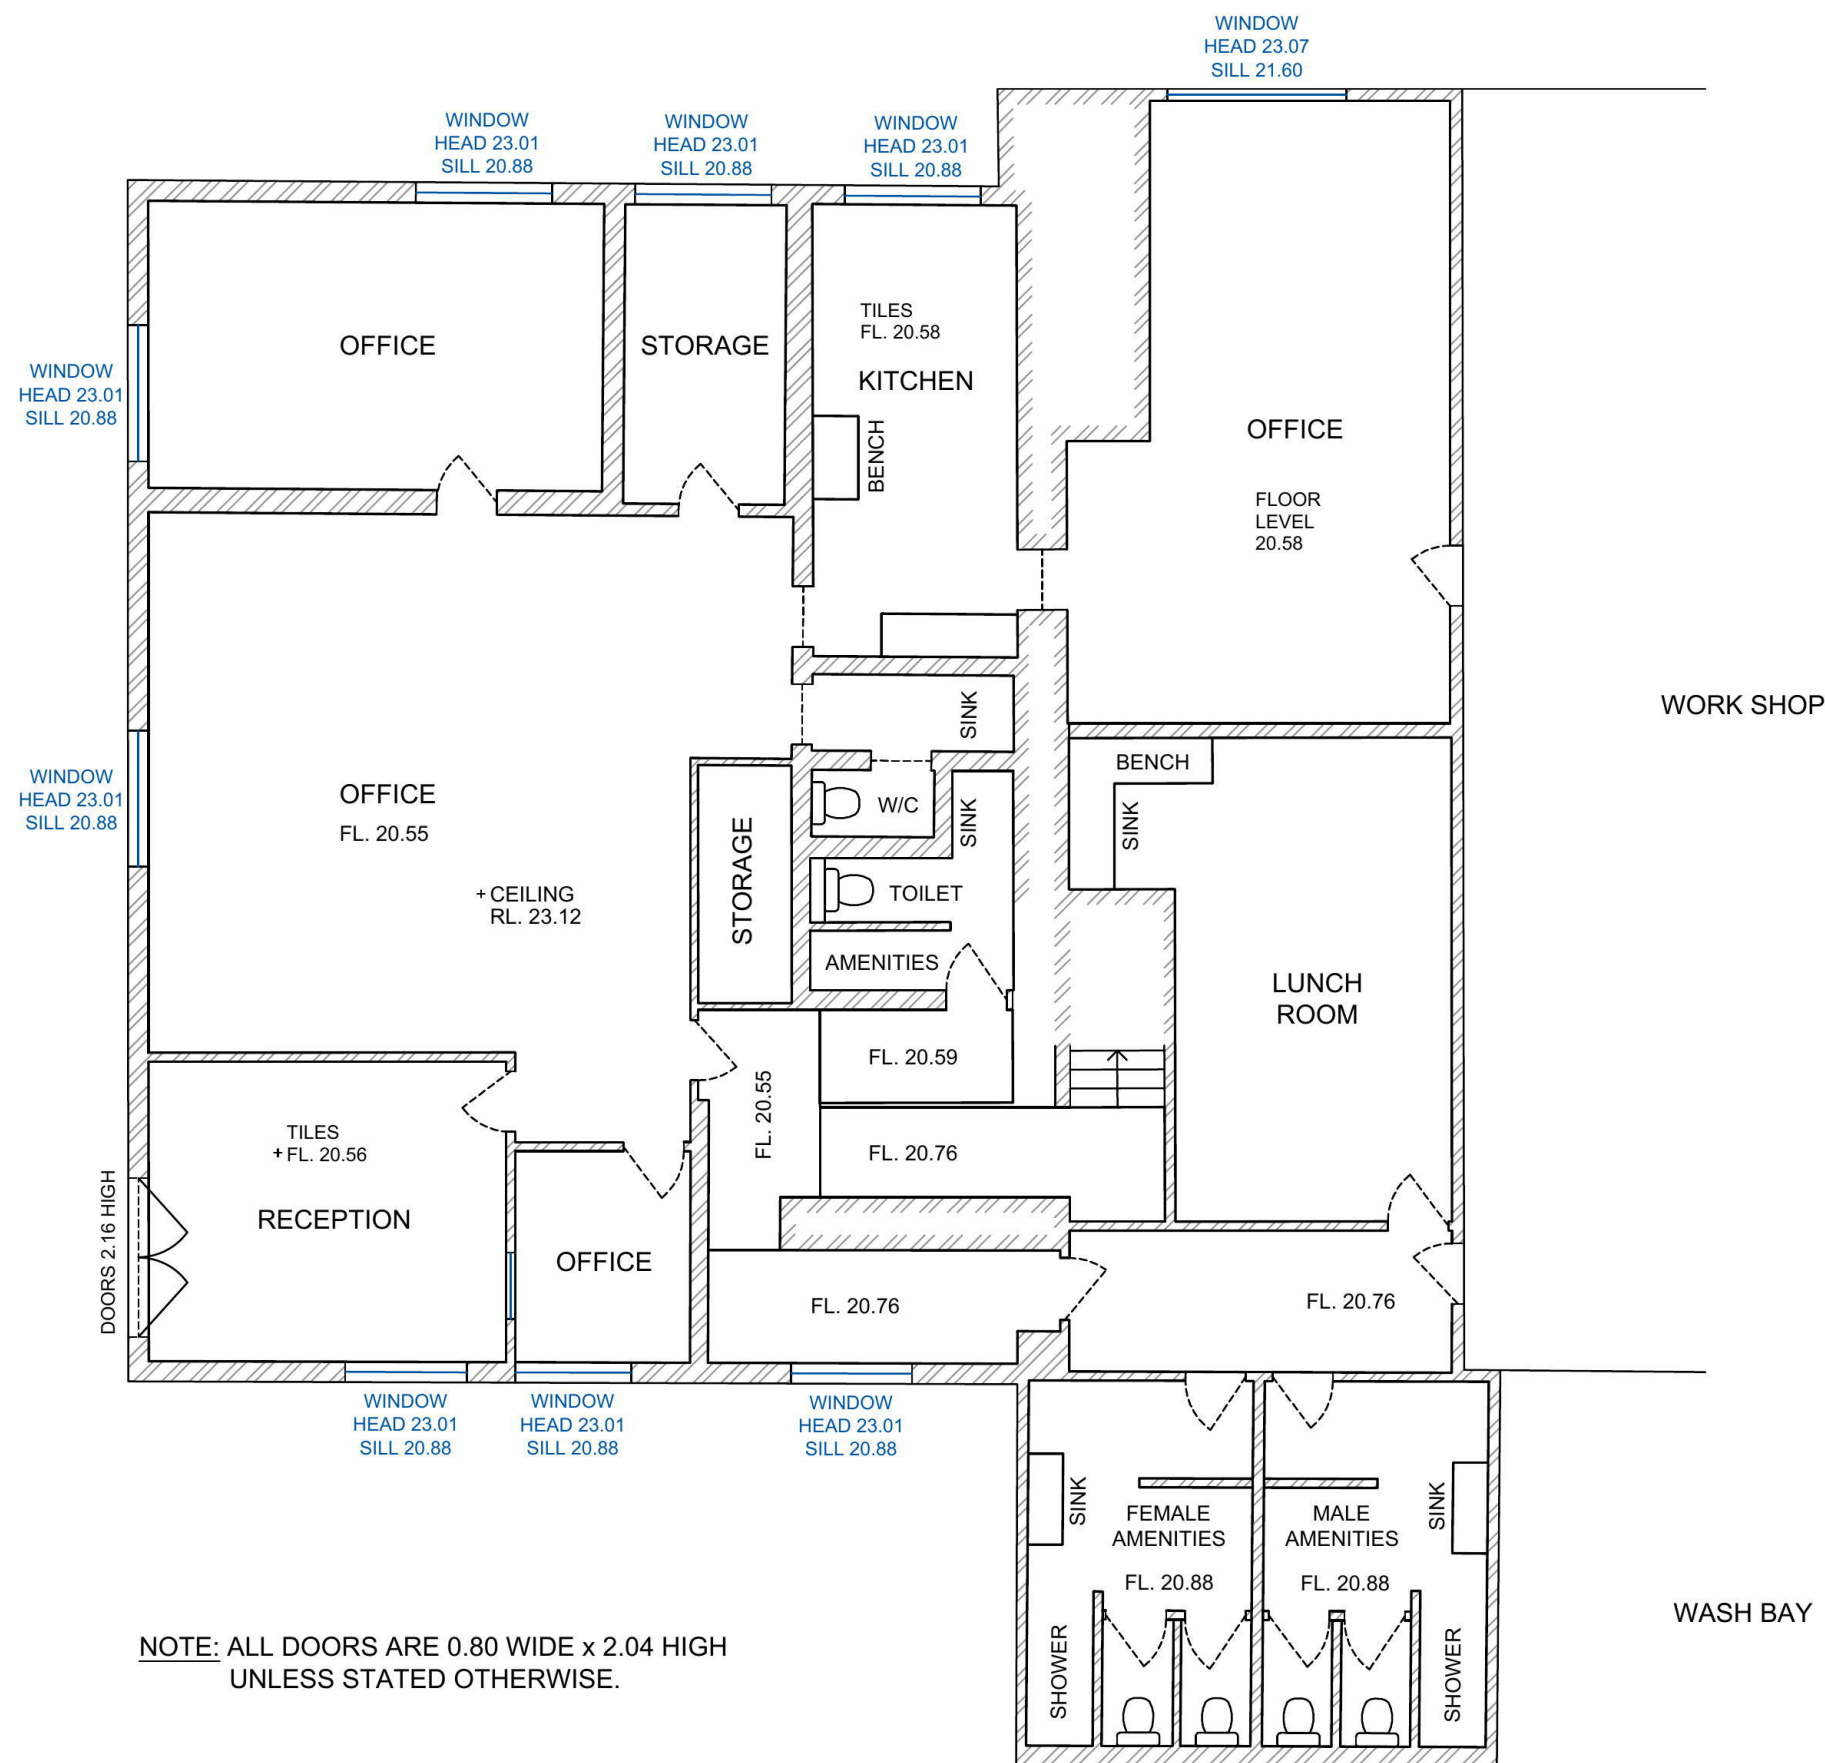


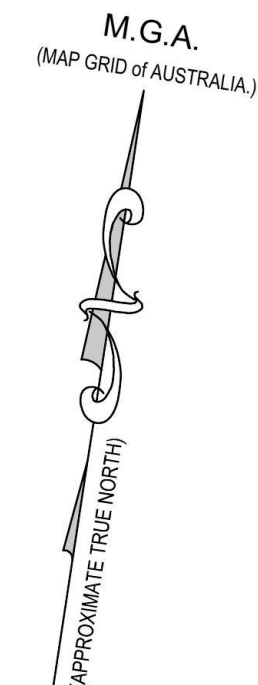

Bee & Lethbridge
Quality Surveying & Development Solutions

Bee & Lethbridge Pty Ltd
Suite 2, 14 Starkey Street,
PO Box. 330, Forestville, NSW 2087
Phone: 9451 6757 Fax: 9975 3535
Email: survey@beeeth.com.au
ABN: 13 003 194 447
www.beeeth.com.au

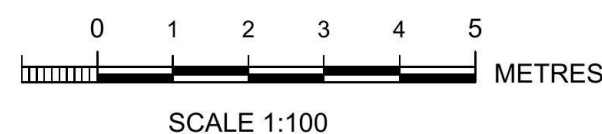

PLAN SHOWING FLOOR PLANS OF No. 84 LINKS ROAD, ST MARYS.
L.G.A.: PENRITH

CLIENT GULF WESTERN OIL			REF No.
PROPERTY No. 84 LINKS ROAD, ST MARYS.			20042
DATUM A.H.D.	SCALE 1:100 @ A2	DATE 09/08/2018	SHEET No. 2 of 2
SURVEYED J.G./B.W.	DRAWN S.C.	DWG No. 20042-01	REV No. 01