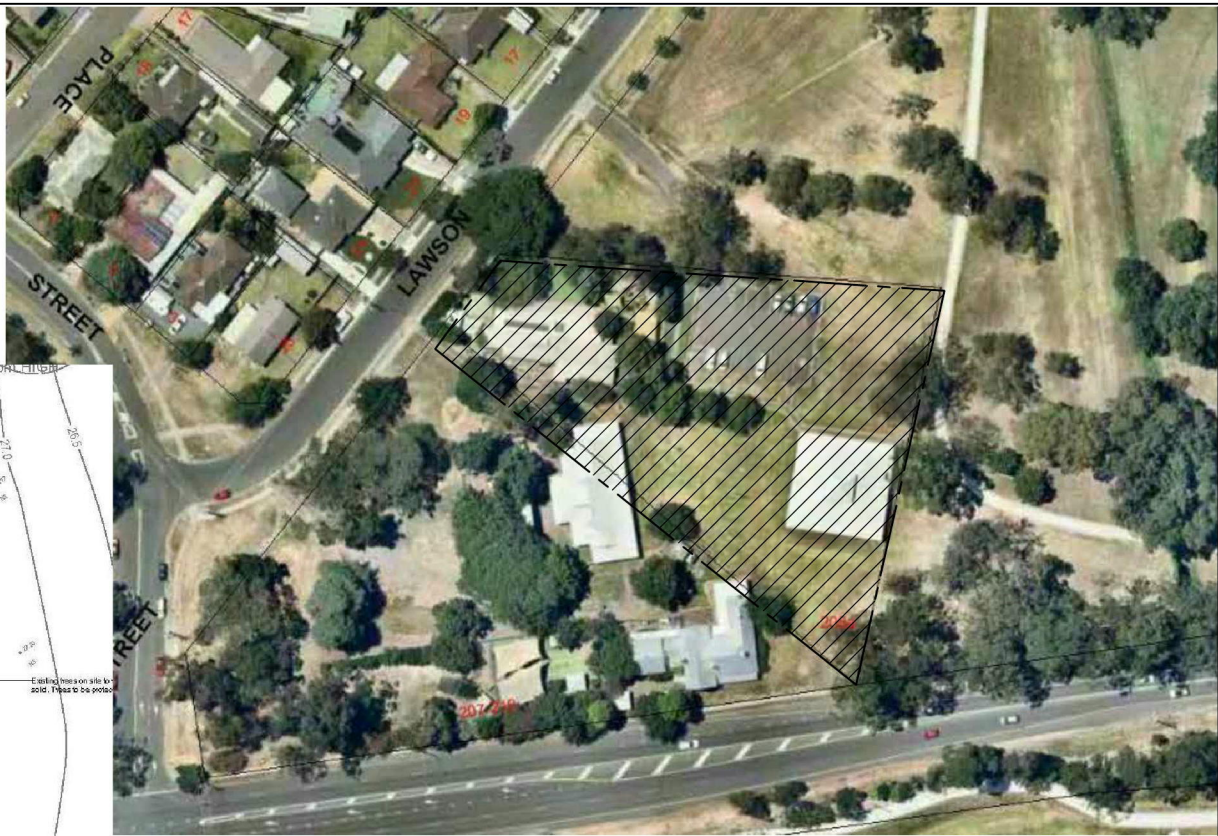
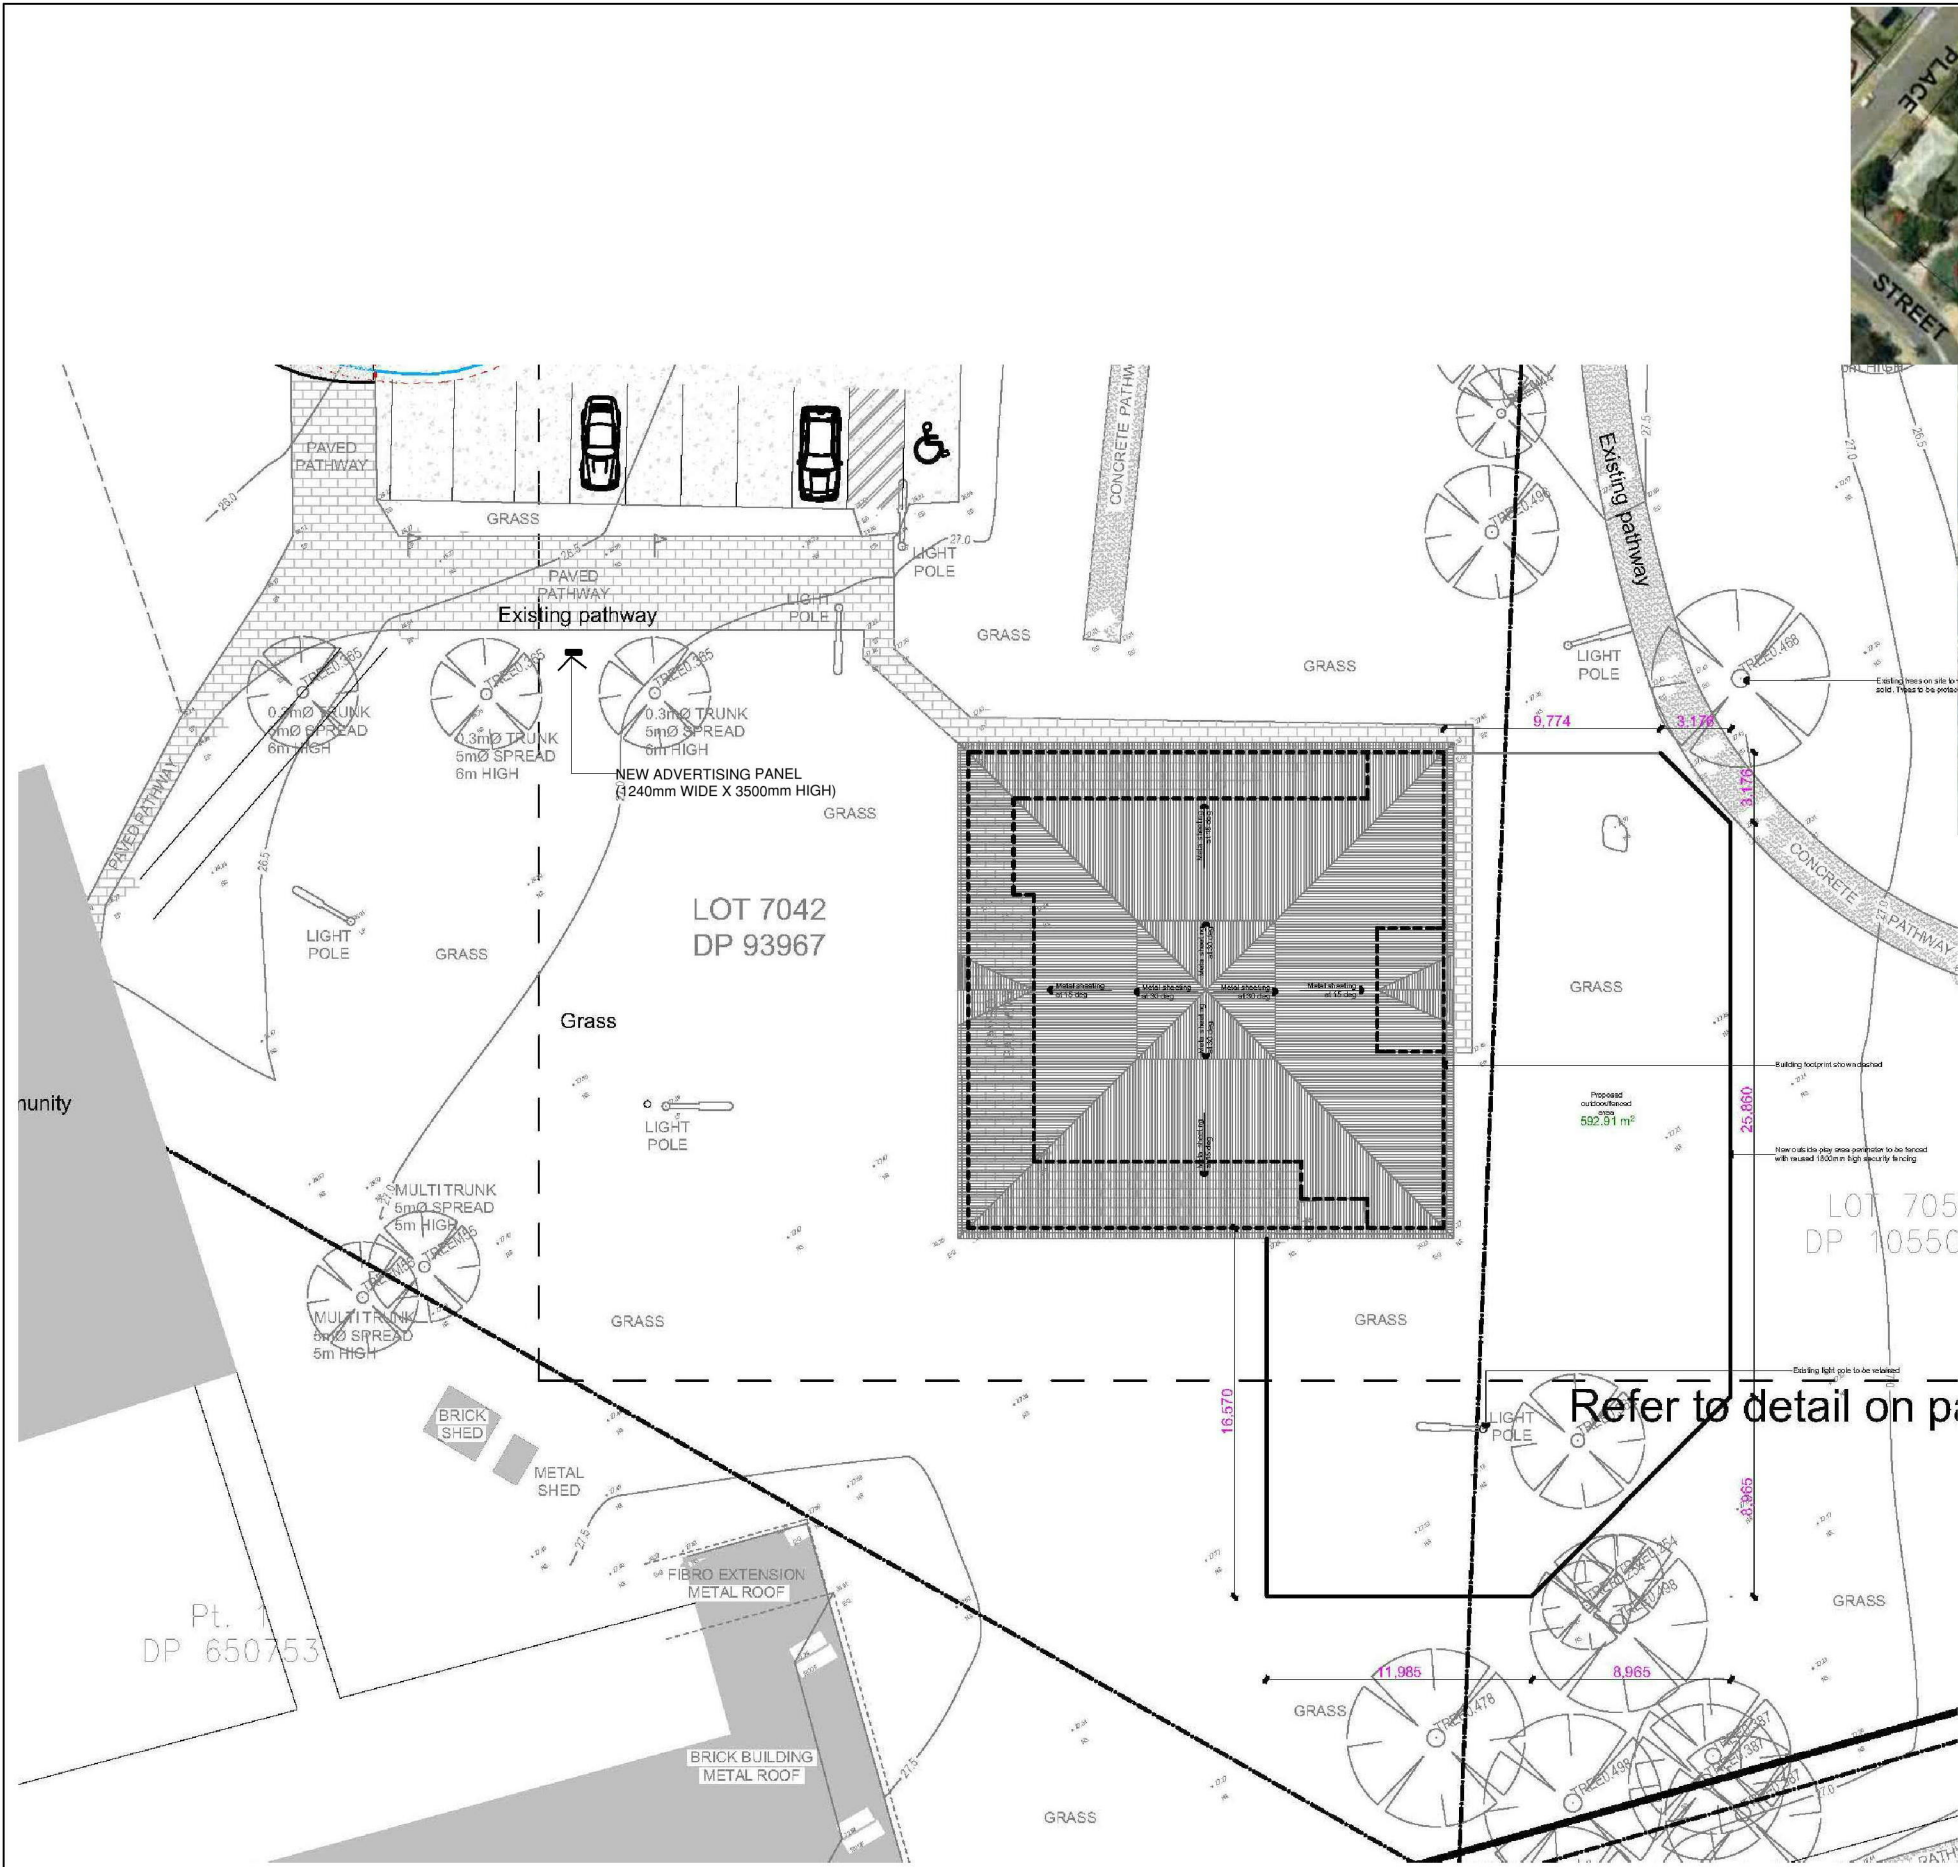


A 14.04.2017 For DA RMC

REV.	DATE	DESCRIPTION	BY
------	------	-------------	----

PHASE
FOR DEVELOPMENT APPLICATION

CLIENT
PENRITH CITY COUNCIL
CHILDREN SERVICES

ARCHITECT
PENRITH CITY COUNCIL
Major Projects Department.
601 High Street
PENRITH NSW 2750 Australia
Postal Address:
GPO Box 60
Penrith NSW 2751 Australia
p: (02) 4732 7777
f: (02) 4732 7958
e: penrithc@penrithcity.nsw.gov.au.

PROJECT
EMU PLAINS KIDS PLACE
4 LAWSON STREET, EMU PLAINS
Lot 7042 / DP 93967

TITLE
LOCALITY PLAN
& SITE PLAN

SCALE (A3)	DRAWN	RMC	PROJECT CODE
------------	-------	-----	--------------

DATE	03-04-2017	APPROVED	
------	------------	----------	--

SHEET NO.
MP-A-1705- 01 REV[A]

2 SITE PLAN
1:750

DRAWING REGISTER LIST
MP-A-1705-01 LOCALITY PLAN & SITE PLAN
MP-A-1705-02 ELEVATION

