



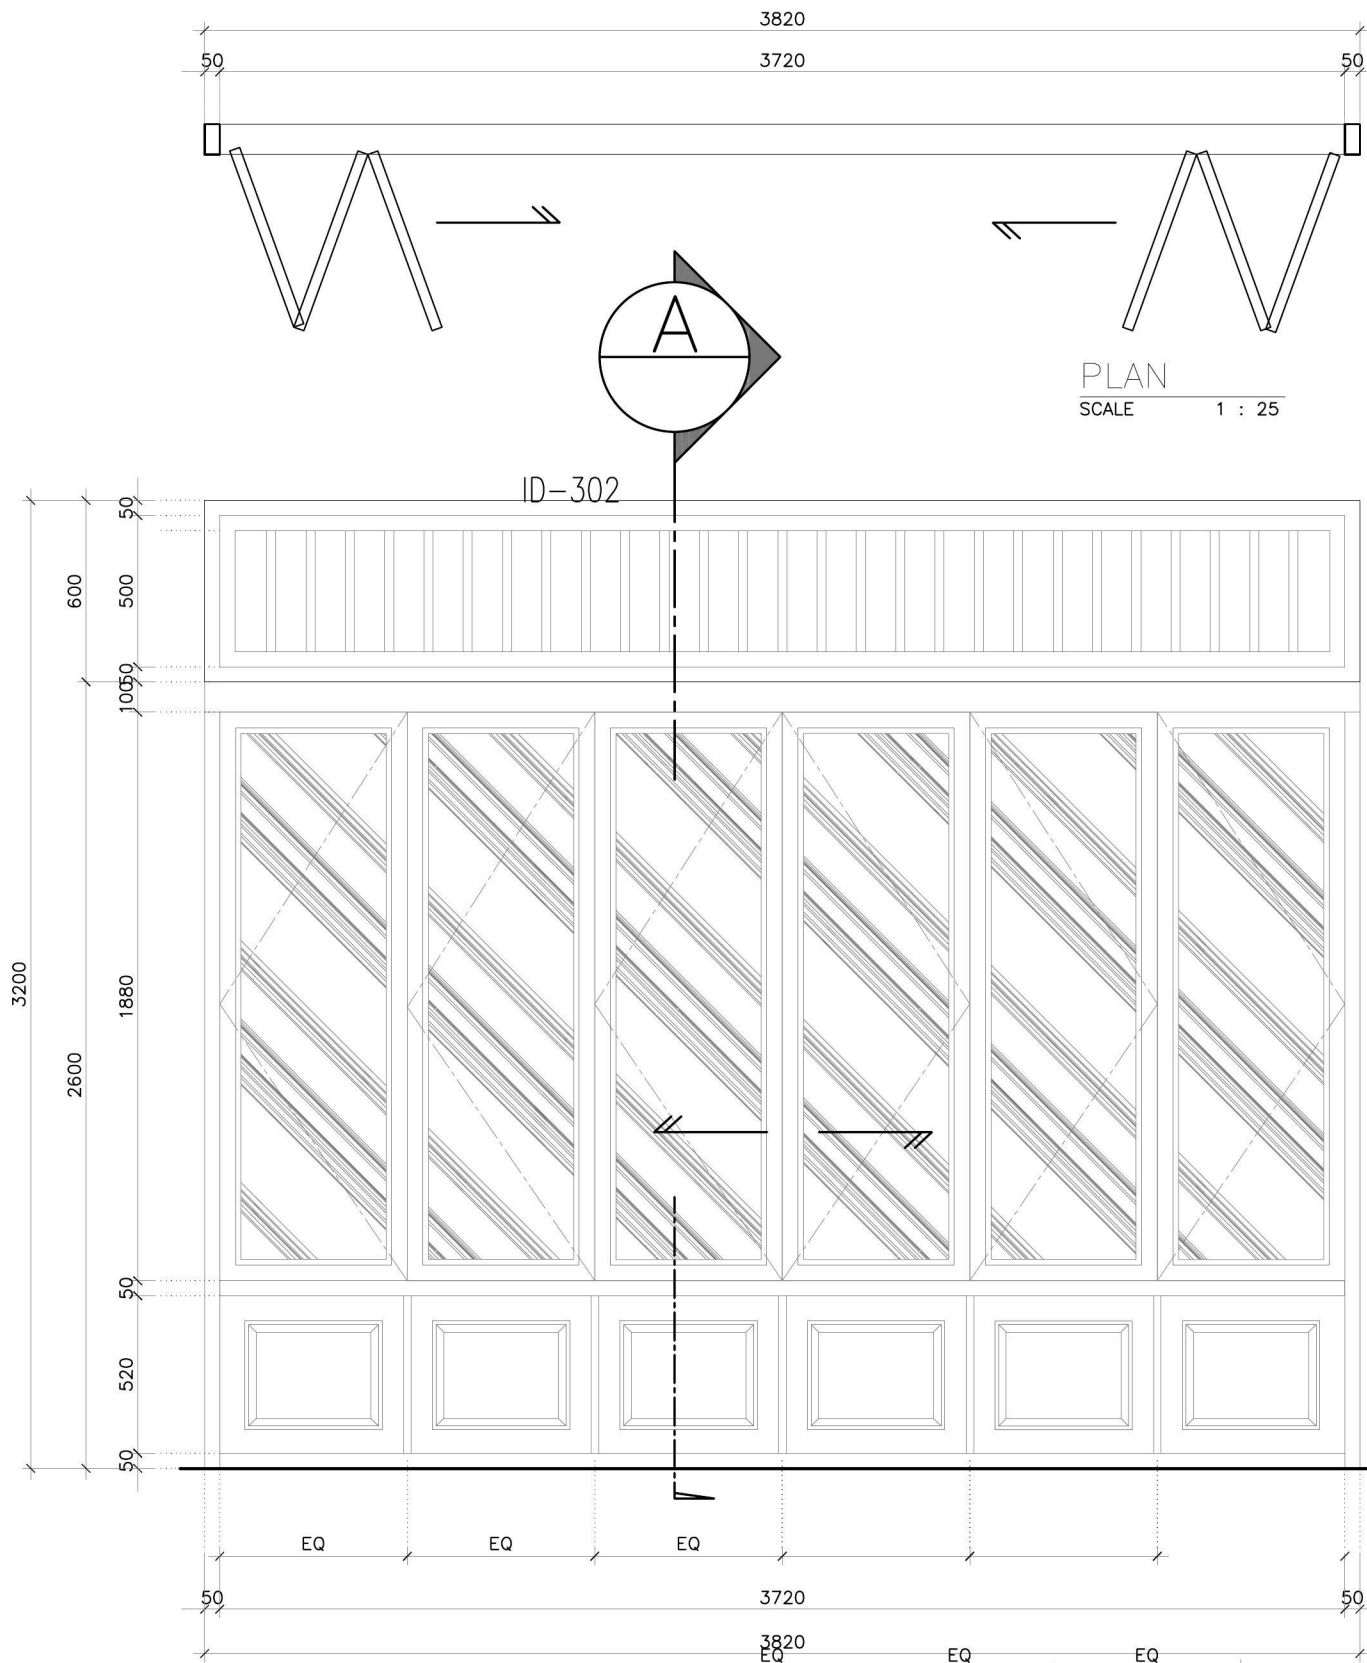

ELEVATION
SCALE 1:25

BI-FOLDING DOOR&WINDOW DETAIL

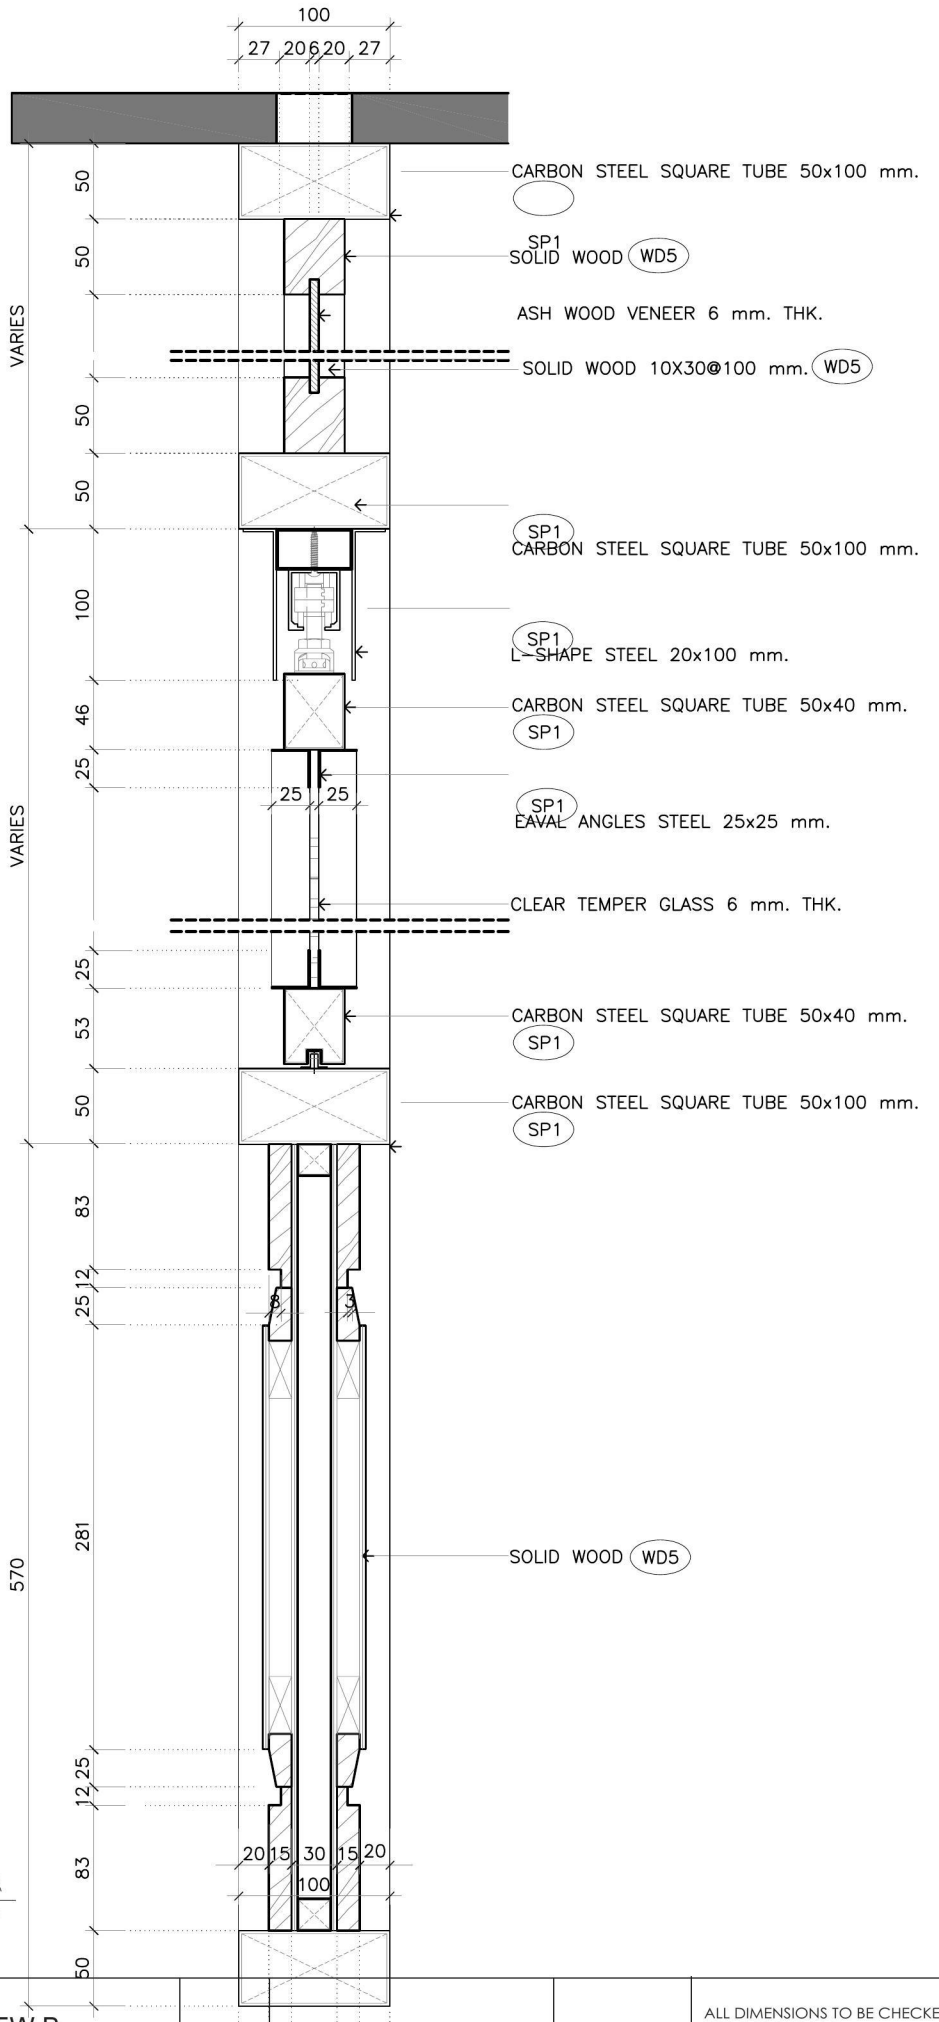

SECTION A
SCALE 1 : 5




U309, Biztek Building, 18-22 Dale St.
Brookvale, NSW 2100, Australia
61 2 9939 9866
61 2 9939 0877
0410 552 192
hd1studio@bigpond.com

CLIENT: CHILLI JAM		PROJECT: SHOP 55 WESTFIELD PENRITH		DRAWING TITLE: SHOPFRONT VIEW B		C B A	AMENDMENTS	DATE: 2710/14 16/10/14 15/10/14	ALL DIMENSIONS TO BE CHECKED ON SITE PRIOR TO WORK COMMENCEMENT. ALL DIMENSIONS SHOWN TO BE TAKEN IN PREFERENCE TO SCALE. THESE DRAWINGS SHALL REMAIN THE COPYRIGHT OF HORIZON DESIGN STUDIO
DRAWING NO:	05			SCALE: 1:25	CHK:				
PROJECT NO:				DRW JIMMY Z.	DATE: 29/09/14				




SHOPFRONT ELEVATION 1:50

 U309, Biztek Building, 18-22 Dale St. Brookvale, NSW 2100, Australia 61 2 9939 9866 61 2 9939 0877 0410 552 192 hds1studio@bigpond.com	CLIENT: CHILLI JAM		PROJECT: SHOP 55 WESTFIELD PENRITH		DRAWING TITLE:		ALL DIMENSIONS TO BE CHECKED ON SITE PRIOR TO WORK COMMENCEMENT. ALL DIMENSIONS SHOWN TO BE TAKEN IN PREFERENCE TO SCALE. THESE DRAWINGS SHALL REMAIN THE COPYRIGHT OF HORIZON DESIGN STUDIO
	DRAWING NO: 03	PROJECT NO:	SCALE: 1:100	CHK:			
			DRW JIMMY Z.	DATE: 30/10/14	ISSUE	AMENDMENTS	

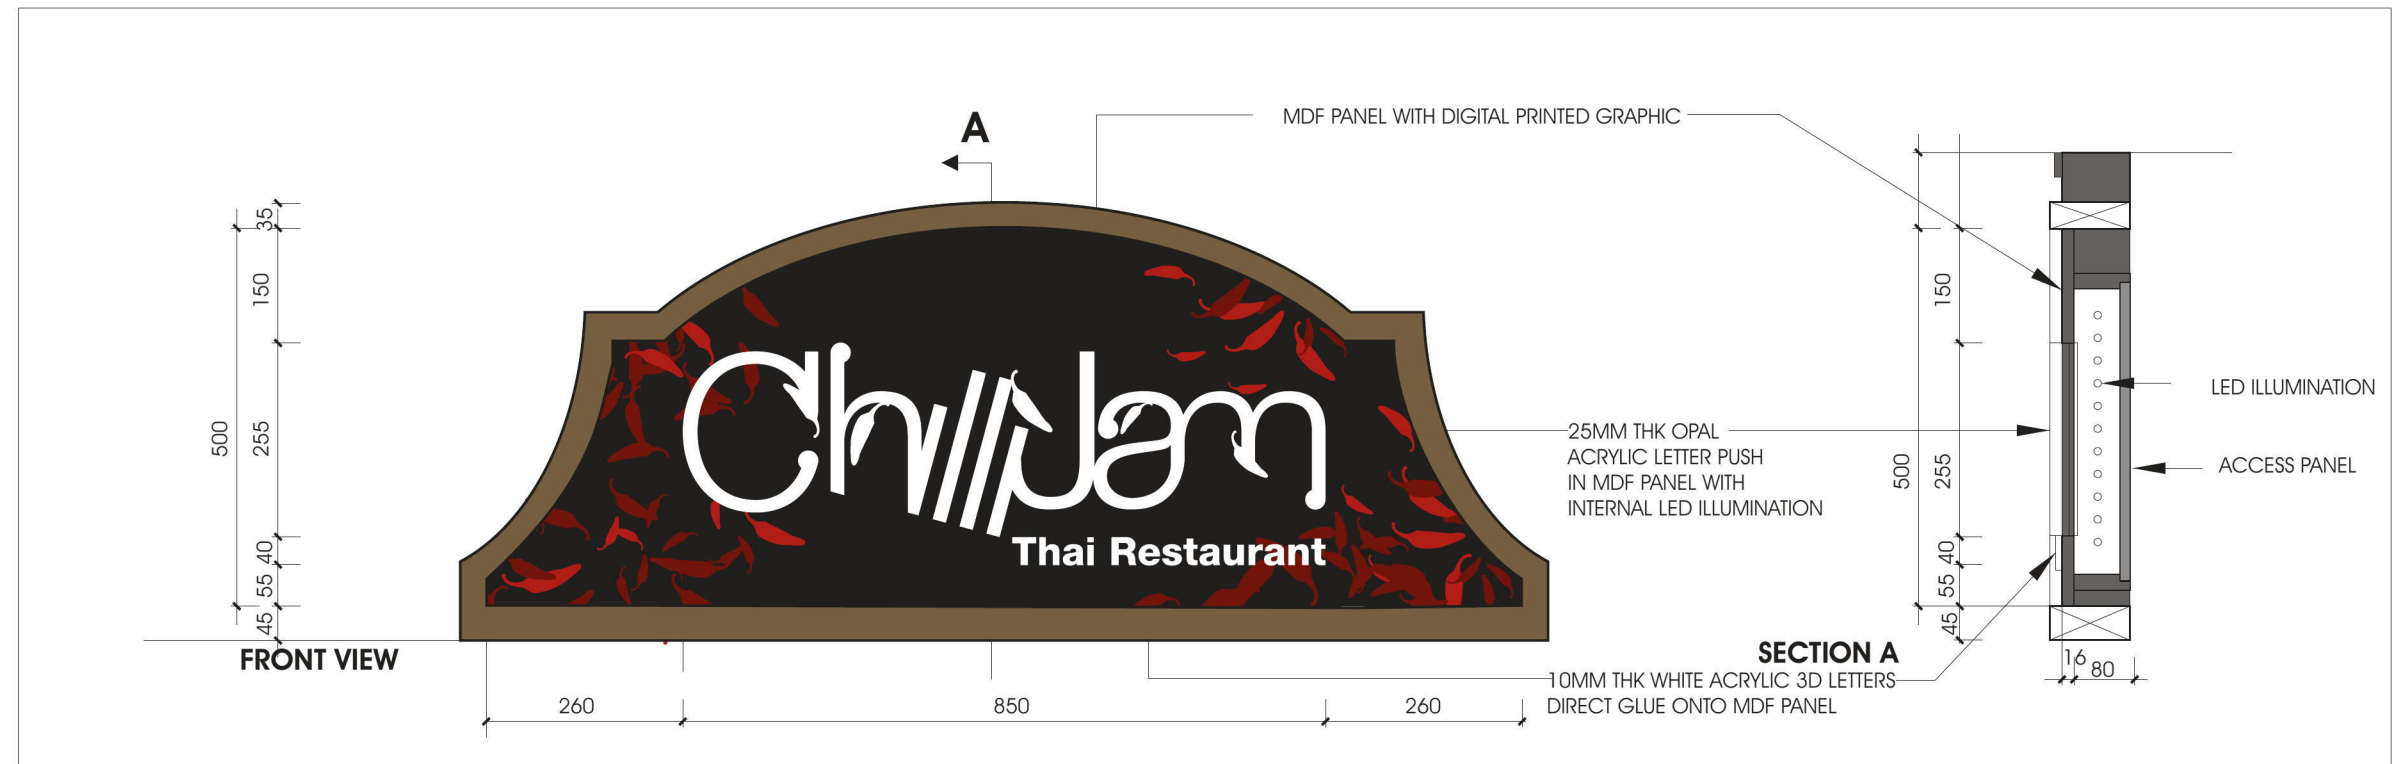


SIGNAGE DETAIL 1:10

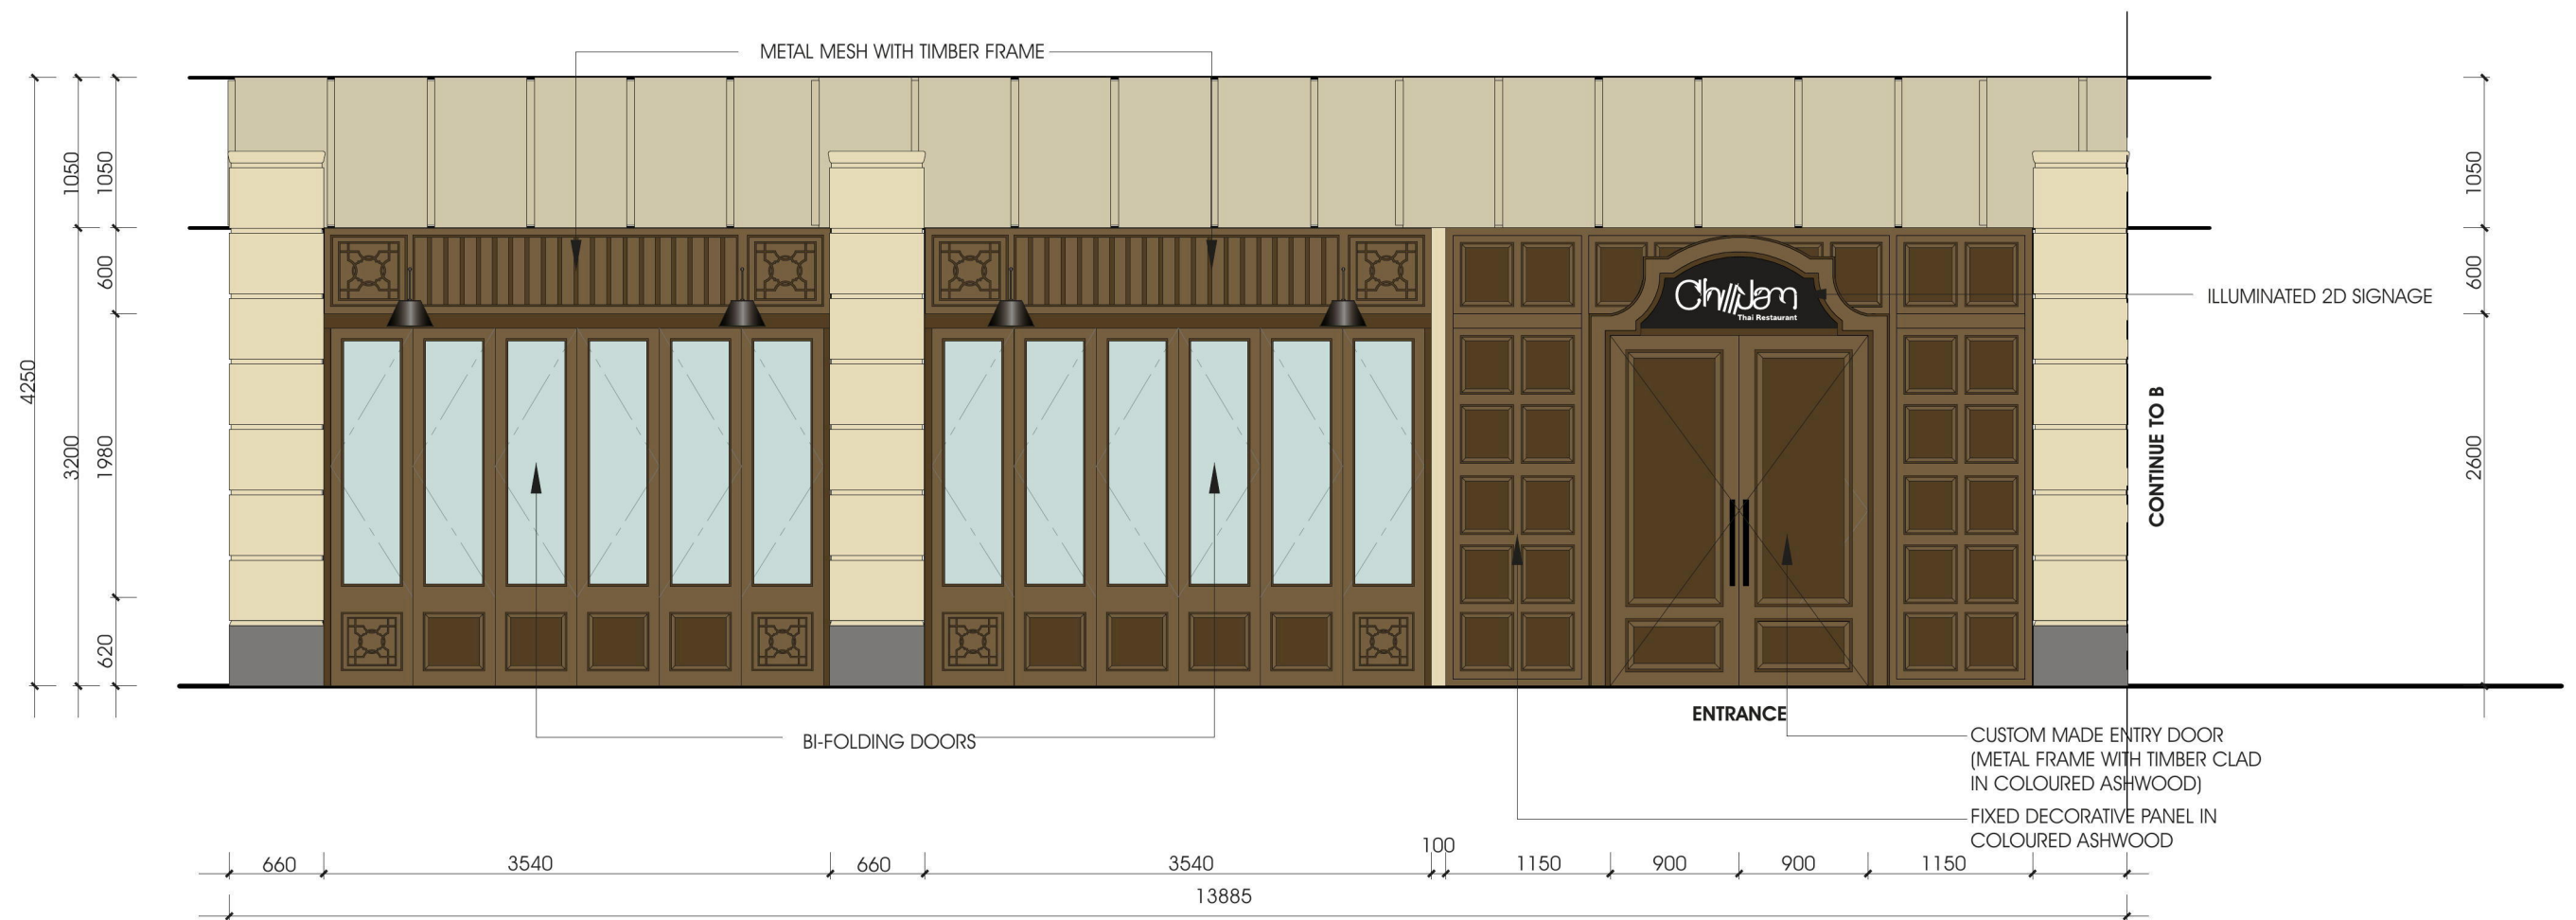



SHOPFRONT VIEW A
1:50

 H O R I Z O N D E S I G N S T U D I O	U309, Biztek Building, 18-22 Dale St. Brookvale, NSW 2100, Australia 61 2 9939 9866 61 2 9939 0877 0410 552 192 hdi1studio@bigpond.com		CLIENT: CHILLI JAM	PROJECT: SHOP 55 WESTFIELD PENRITH	DRAWING TITLE: SHOPFRONT VIEW A		C B A	2710/14 16/10/14 15/10/14	ALL DIMENSIONS TO BE CHECKED ON SITE PRIOR TO WORK COMMENCEMENT. ALL DIMENSIONS SHOWN TO BE TAKEN IN PREFERENCE TO SCALE. THESE DRAWINGS SHALL REMAIN THE COPYRIGHT OF HORIZON DESIGN STUDIO	
	DRAWING NO: 03		SCALE: 1:50		CHK:					
	PROJECT NO:		DRW JIMMY Z.		DATE: 29/09/14	ISSUE	AMENDMENTS			DATE:

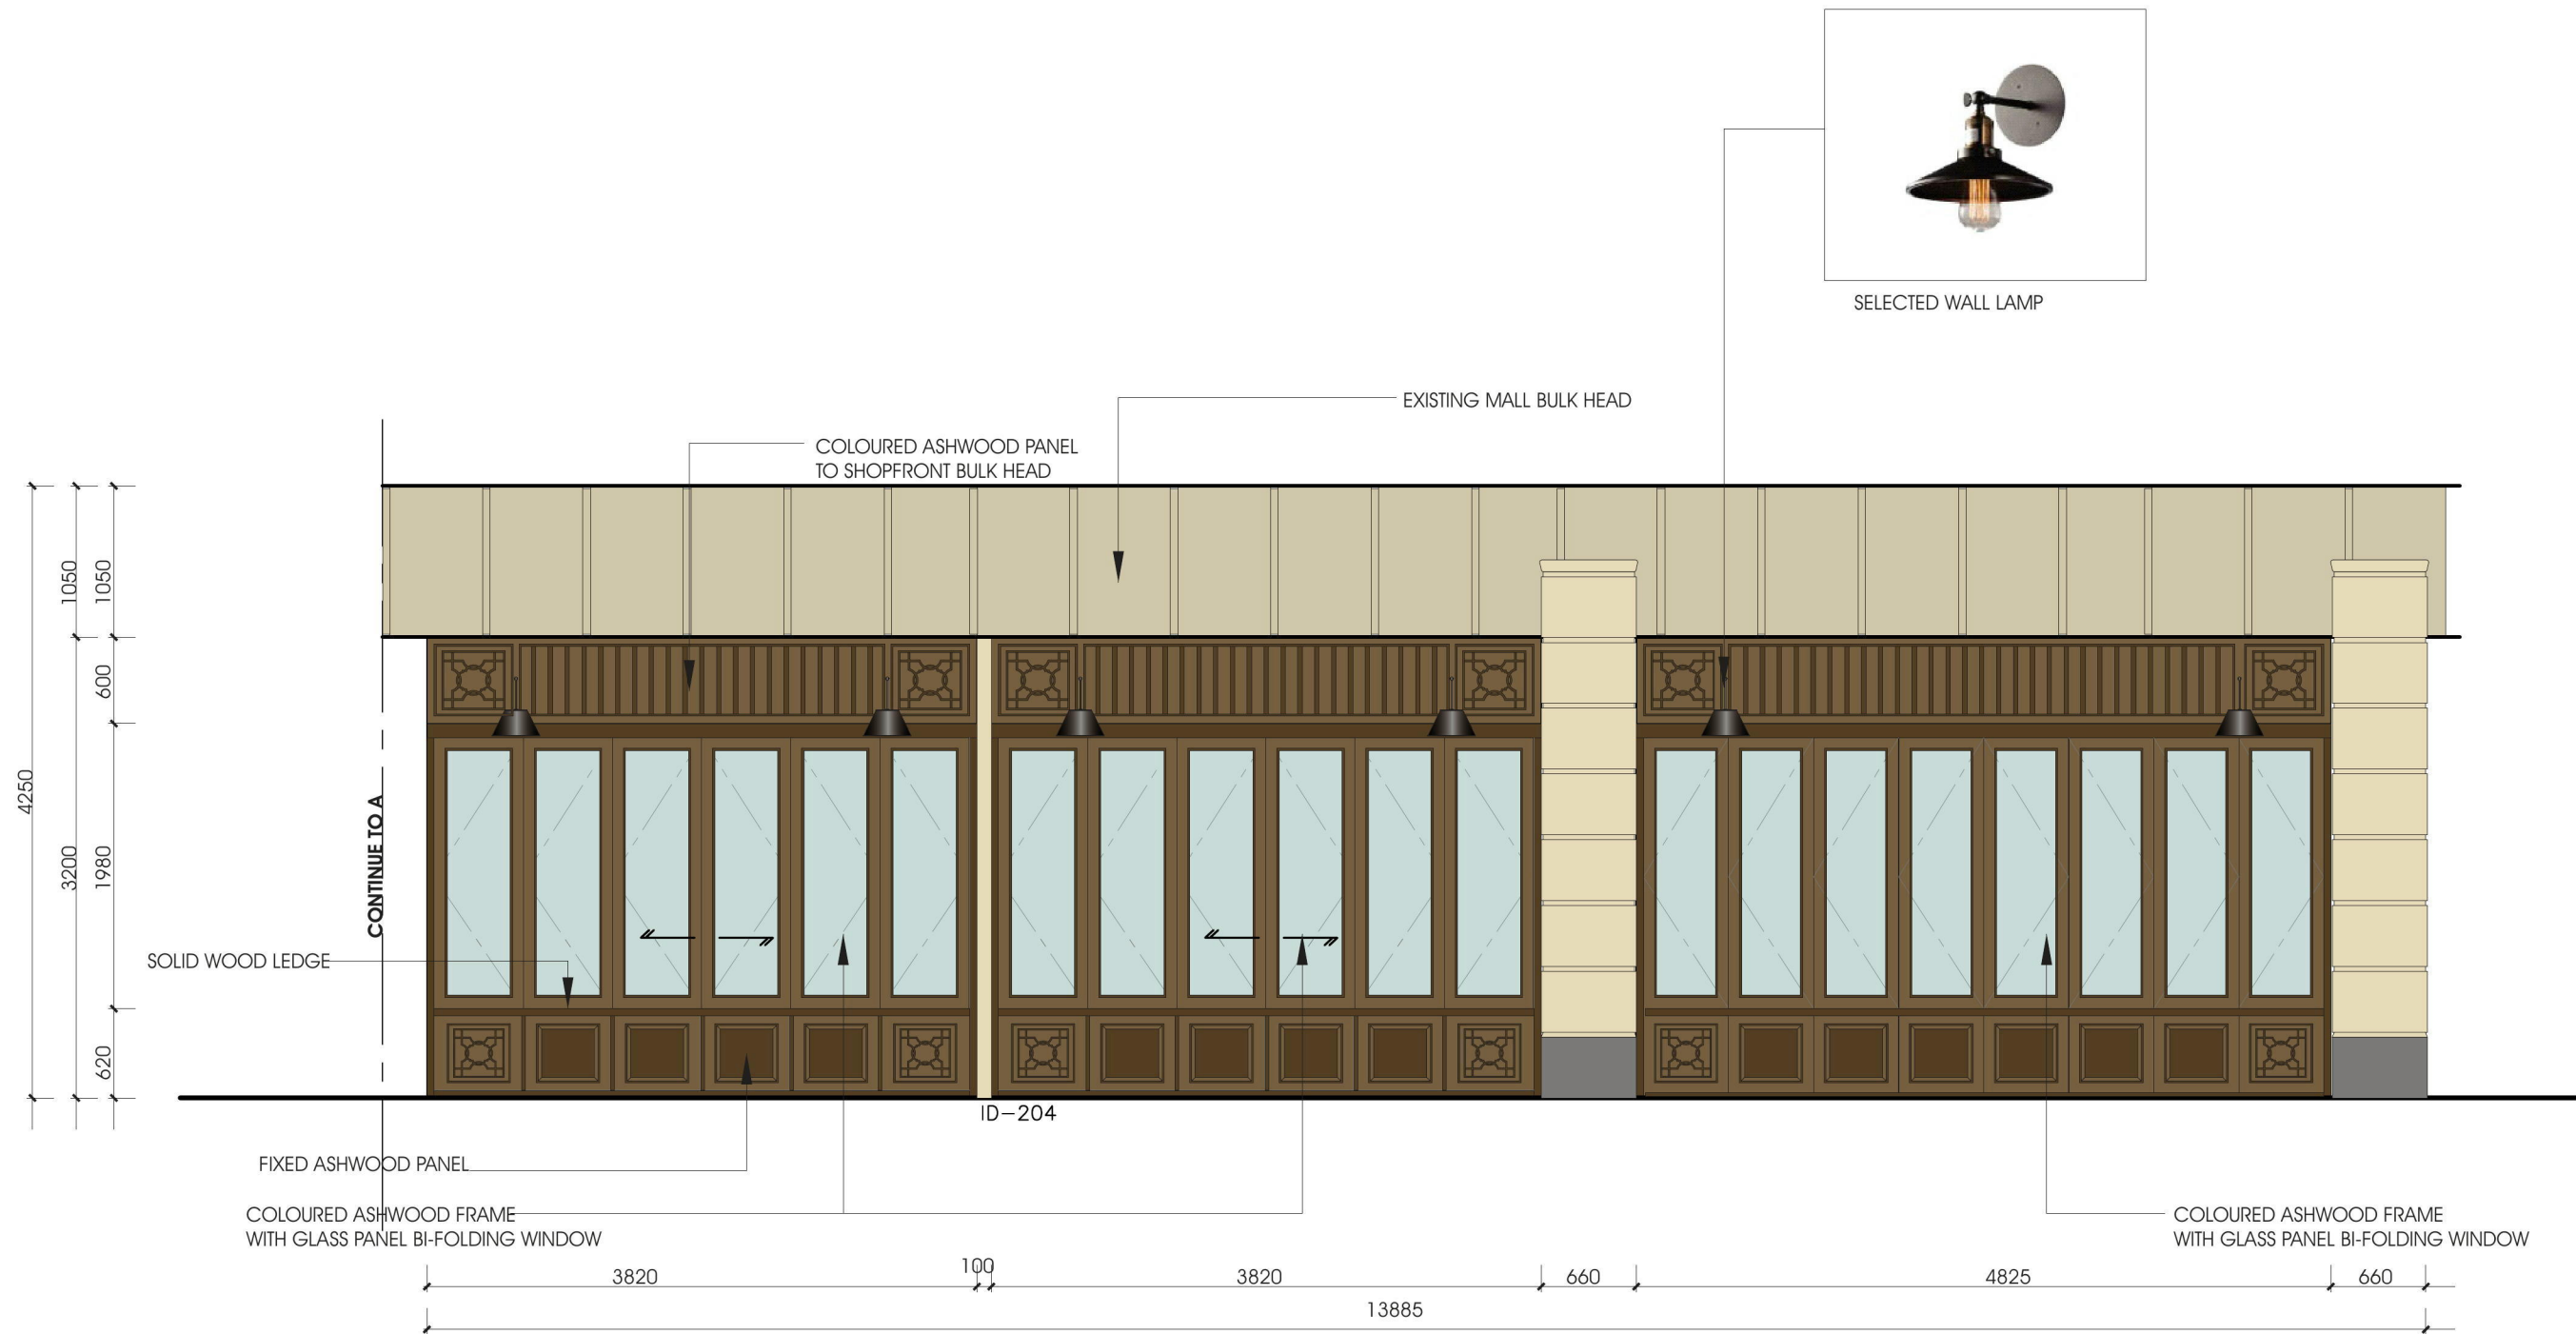


SHOPFRONT VIEW B
1:50

 U309, Biztek Building, 18-22 Dale St. Brookvale, NSW 2100, Australia 61 2 9939 9866 61 2 9939 0877 0410 552 192 hd1studio@bigpond.com HORIZON DESIGN STUDIO	CLIENT: CHILLI JAM		PROJECT: SHOP 55 WESTFIELD PENRITH	DRAWING TITLE: SHOPFRONT VIEW B		C B A	2710/14 16/10/14 15/10/14	ALL DIMENSIONS TO BE CHECKED ON SITE PRIOR TO WORK COMMENCEMENT. ALL DIMENSIONS SHOWN TO BE TAKEN IN PREFERENCE TO SCALE. THESE DRAWINGS SHALL REMAIN THE COPYRIGHT OF HORIZON DESIGN STUDIO
	DRAWING NO: 04			SCALE: 1:50	CHK:			
	PROJECT NO:			DRW JIMMY Z.	DATE: 29/09/14			

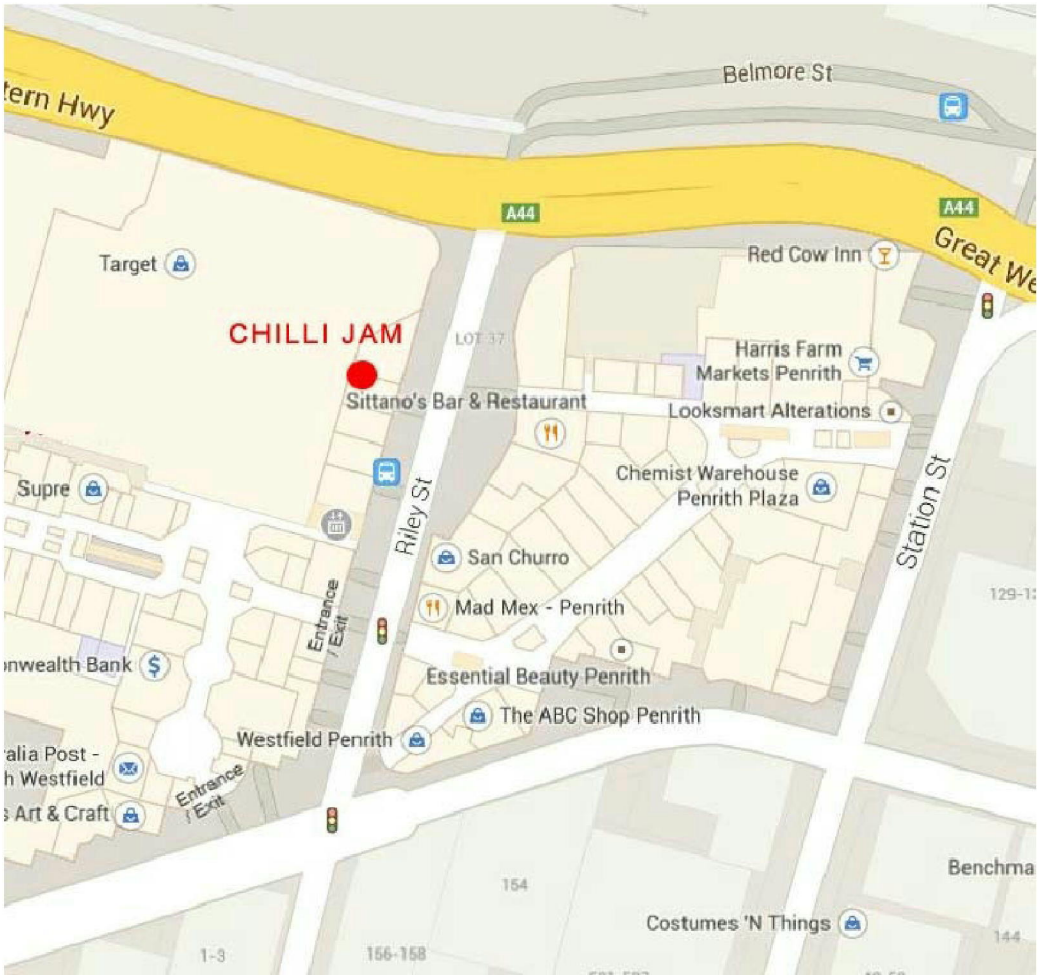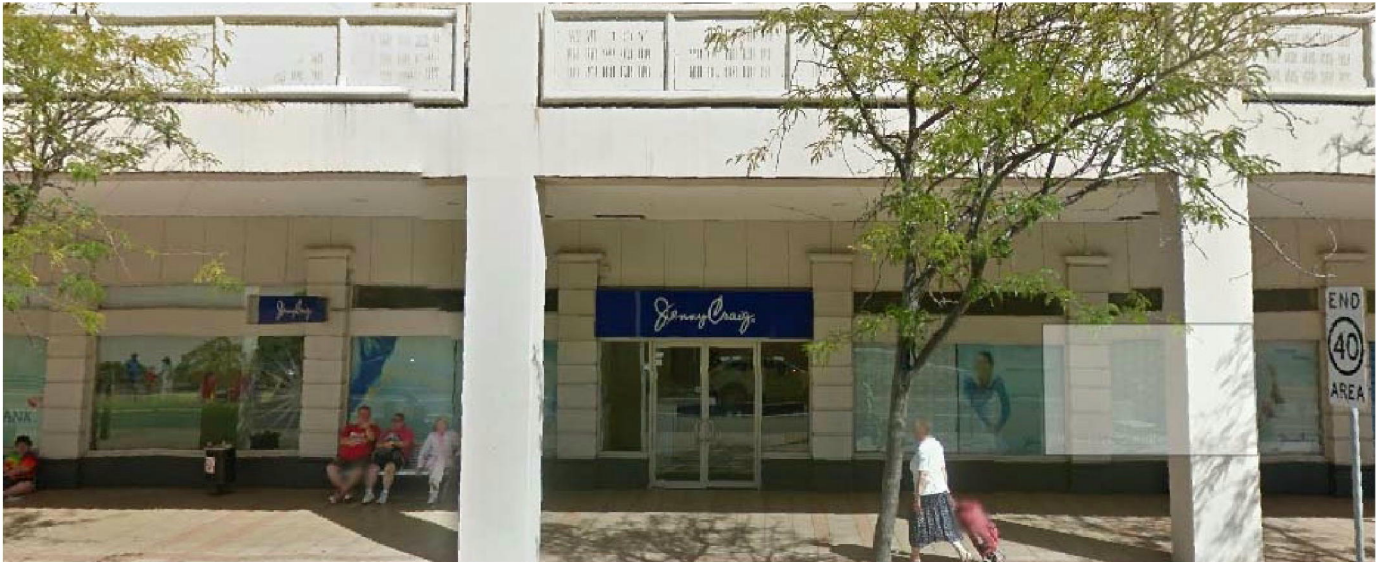

Jane St.

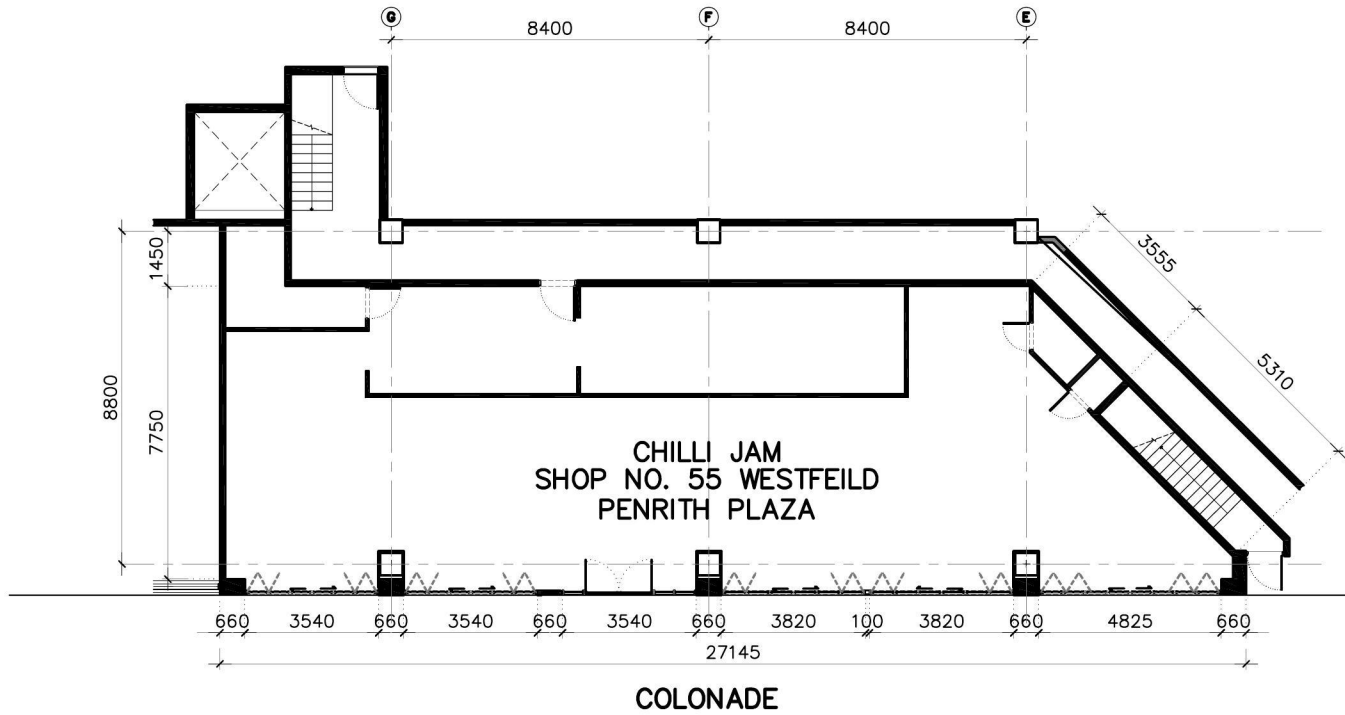

Riley St.



LOCATION PLAN

SCALE 1 : 200



SITE PLAN

1:100



U309, Biztek Building, 18-22 Dale St.
Brookvale, NSW 2100, Australia
61 2 9939 9866
61 2 9939 0877
0410 552 192
hd1studio@bigpond.com

CLIENT:	CHILLI JAM	PROJECT:	SHOP 55 WESTFIELD PENRITH	DRAWING TITLE:		C B A	2710/14 16/10/14 15/10/14	ALL DIMENSIONS TO BE CHECKED ON SITE PRIOR TO WORK COMMENCEMENT. ALL DIMENSIONS SHOWN TO BE TAKEN IN PREFERENCE TO SCALE. THESE DRAWINGS SHALL REMAIN THE COPYRIGHT OF HORIZON DESIGN STUDIO	
DRAWING NO:	1			SITE PLAN					CHK:
PROJECT NO:				SCALE: 1:100	DRW JIMMY Z.				DATE: 29/09/14