

ENGINEERING SCHEDULE

CERTIFIED STEEL PORTAL FRAME SHED DESIGN FOR "REGION A" TERRAIN CATEGORY 2.0, 2.5 & 3.0 - IMPORTANCE LEVEL 2.

Internal Pressure: 0.7

Design Snow Load: 0.00 KPa, Roof Snow Load: 0.00 KPa

Customer: Bruno Rositano

Site Address: 13 Vane st, Cranebrook NSW 2749

Main Building: Span: 12, Length: 18, Height: 4.2, Roof Pitch: 11 degrees

The length being comprised of 3 bays, the largest bay is 6m bays.

Left LeanTo: NA

Right LeanTo: NA

Total Kit Weight: 6248.96kg

DOMESTIC & LIGHT INDUSTRIAL STEEL PORTAL FRAME SHED STRUCTURES

This structure is designed in compliance with AS4600, AS3600 and AS1170 1 to 4 as Importance Level 2 with a Live Load of 0.25kPa as "Air Leaky Structures" providing stability when openings are prevalent.

The structures are clad with corrugated pre-painted finish, 0.42mm walls and 0.42mm roof (compliant with AS1562.1 Metal) over cold formed 450 to 550mPa galvanized steel C sections primary frames.

Primary framing is fastened together with 4.6 Class galvanized bolts adequately tensioned on ground prior to erection.

Secondary framing steel bracing, with purlins and girts lapped, are all tek fastened to primary steel with a minimum of two (2) teks per connection as specified in details.

All rainwater products are compliant with AS2179.1 (Metal).

ENGINEERING

The undersigning engineer has checked that the design of the structure complies with relevant current Australian Standards as stated above and the following i.e AS4671- 2001 Steel Reinforcing materials, AS3600 - Concrete structures. However, he will not be present during construction, neither will he conduct inspections nor construction supervision.

The class 10a buildings are designed for erection on pad footings or slab based on soil of classification "A"- "P" with minimum bearing capacity 100kPa (i.e. organic soil is to be removed to a suitable material below natural surface).

Where (suitable) fill is required to level the site, it should be placed and compacted in layers of 150mm maximum.

Concrete pad footings and slab supply and placement is to be in compliance with AS2870-2011 Residential Slabs & Footings, AS3600-2009 Concrete Structures for A2 and B2 exposure (i.e. 25mPa strength @ 28 days strength) with recommended slump 75 to 80mm for light pneumatic tyred traffic all trafficable floors.

For sites where these conditions are considered to be inadequate, a customized foundation design for the structure can be supplied to suit a specific purpose.

CONSTRUCTION

Erection of the structure is to be in compliance with local and state ordinances,

Occupational Health and Safety Regulations and with plans provided.

GENERAL

The designs as portrayed on the drawings remain the intellectual property of Best Sheds Pty Ltd and are provided for building approval and construction purposes only and are only valid when blue ink signed and dated by the engineer.

SNOW LOAD

Following conditions only apply to buildings with snow loading:

- No maintenance or roof traffic permitted on the roof while there is snow present.
- No other structure to be erected within 500mm of the gutters of this building.

INTERNAL PORTALS
Column: 2C25024
Rafter: 2C25024
Knee Brace: 2C15015
Knee Brace Length: 2600
Apex Brace: 2C15015
Apex Brace Length: 5400

END PORTALS
Column: C25024
Rafter: C25024
Knee Brace: NA
Knee Brace Length: NA
Apex Brace: NA
Apex Brace Length: NA
Endwall Mullion: C25024

LEFT LEAN TO PORTALS
Internal Column: NA
Internal Rafter: NA
End Column: NA
End Rafter: NA
Knee Brace: NA
Knee Brace Length: NA

RIGHT LEAN TO PORTALS
Internal Column: NA
Internal Rafter: NA
End Column: NA
End Rafter: NA
Knee Brace: NA
Knee Brace Length: NA


NOTE: All unclad intermediate columns are always back to back (refer to drawing: Floor Plan).


PURLINS AND GIRTS		
Eave Purlin: TH120100	Max Spacing: 1100	Overlap: 10%
Side Wall Girts: TH120100	Max Spacing: 1100	Overlap: 10%
Front End Wall Girts: TH120100	Max Spacing: 1100	Overlap: 10%
Back End Wall Girts: TH120100	Max Spacing: 1100	Overlap: 10%
Roof Purlins: TH120100	Max Spacing: 1000	Overlap: 10%

NOTE: Girt spacing will vary to a maximum 1.1m where window/s are located.


FASTENERS
Sleeve Anchor Bolts: M16x105 Sleeve Anchor
Frame Bolts: M16x45 Purlin Assembly Zinc (Mild)
Frame Screws: Frame Screw 14x14x22
Cross Bracing Strap: 32mm x 1.2 strap
Open Bay Header Height: NA

COLOUR SCHEDULE
Roof Sheets: Slate Grey
External Wall Sheets: Slate Grey
Roller Doors: Slate Grey
Flashings: Slate Grey
PA Doors: Slate Grey
Windows: Slate Grey

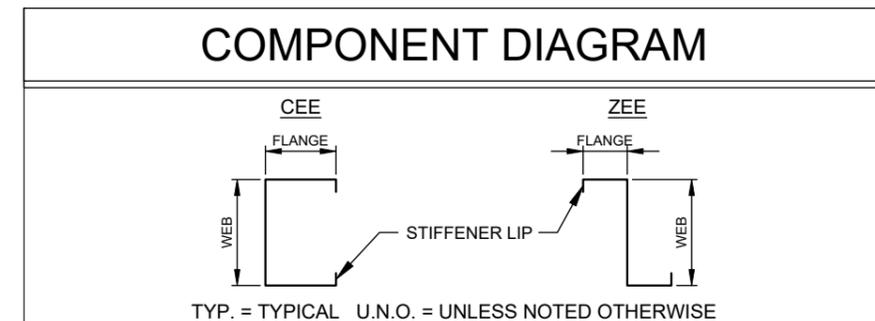


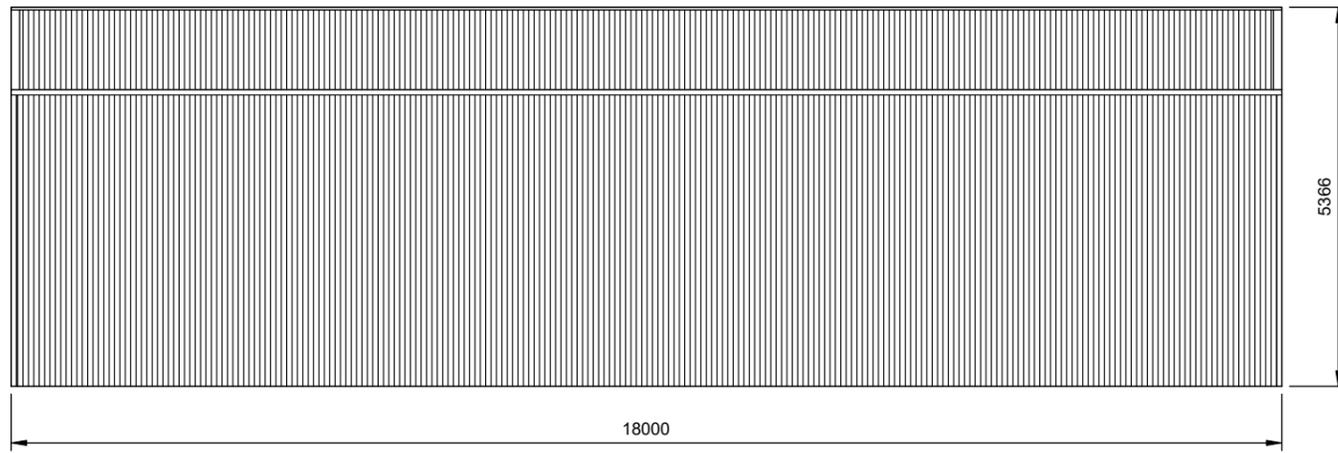


2 LEFT ELEVATION
2 SCALE: 1:100

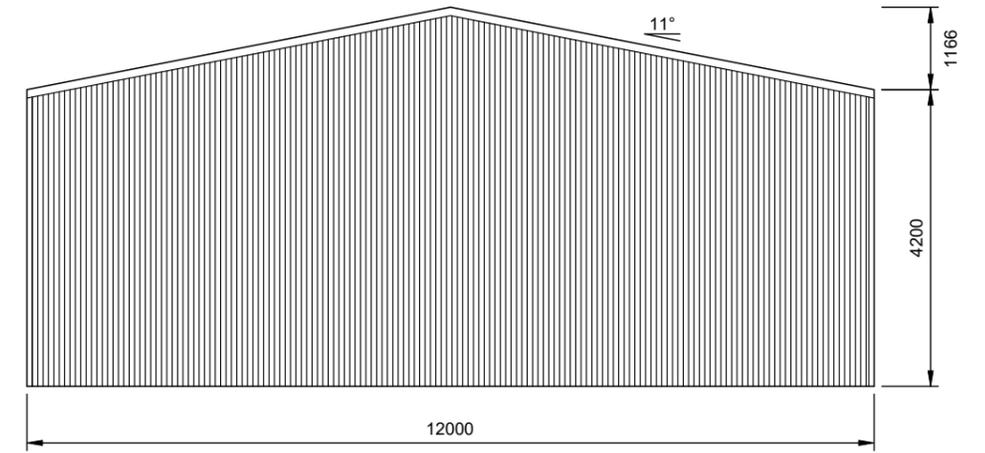


3 REAR ELEVATION
2 SCALE: 1:100 FRAME #4

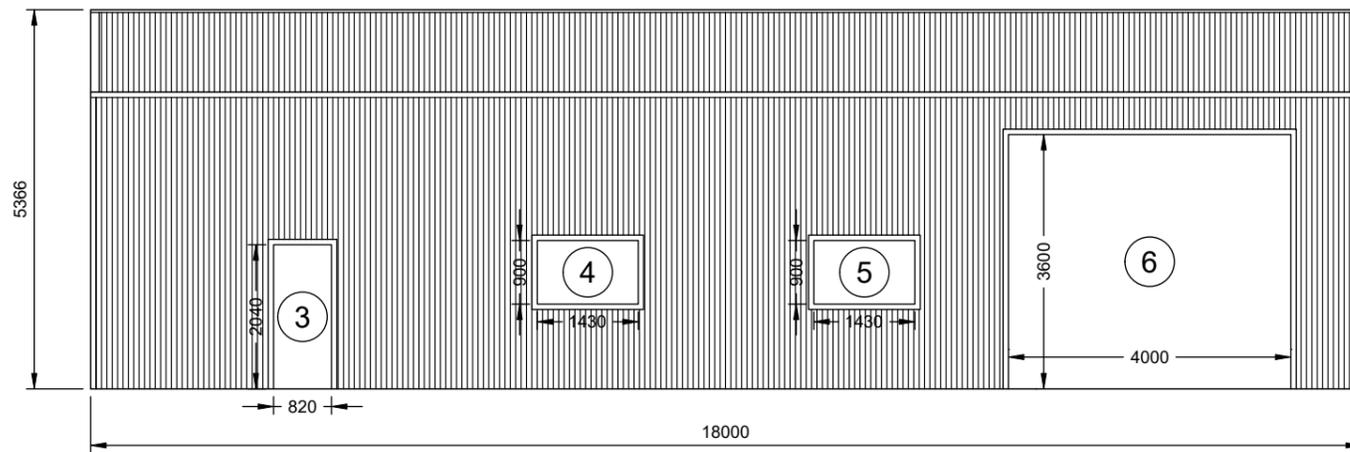


1 RIGHT ELEVATION
2 SCALE: 1:100

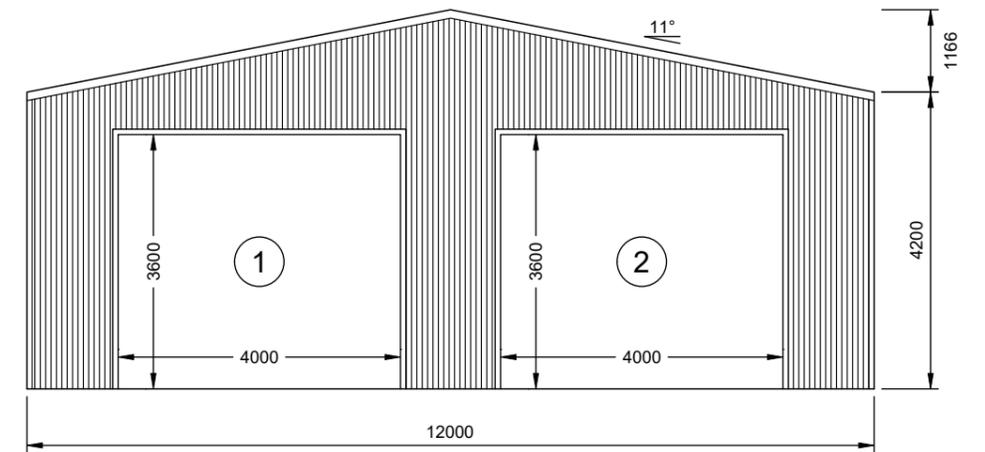


4 FRONT ELEVATION
2 SCALE: 1:100 FRAME #1

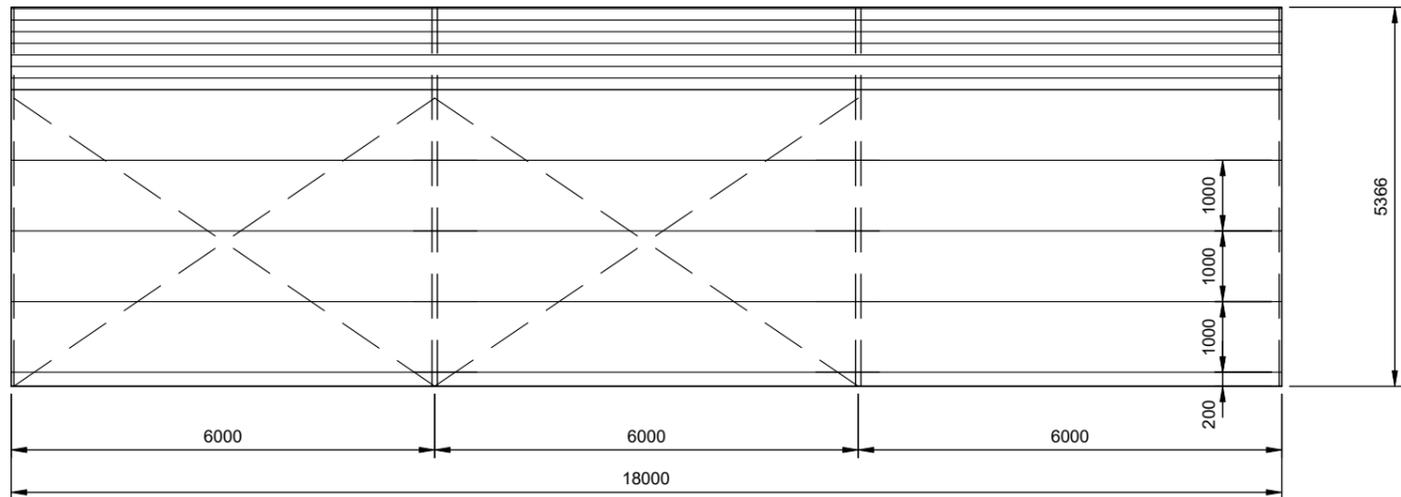


2 LEFT ELEVATION
3 SCALE: 1:100

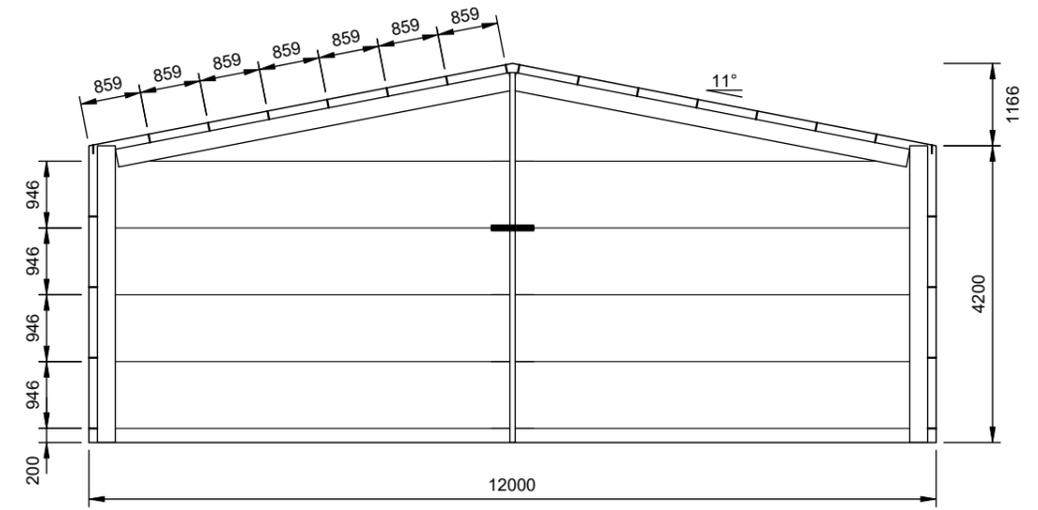

3 REAR ELEVATION
3 SCALE: 1:100 FRAME #4

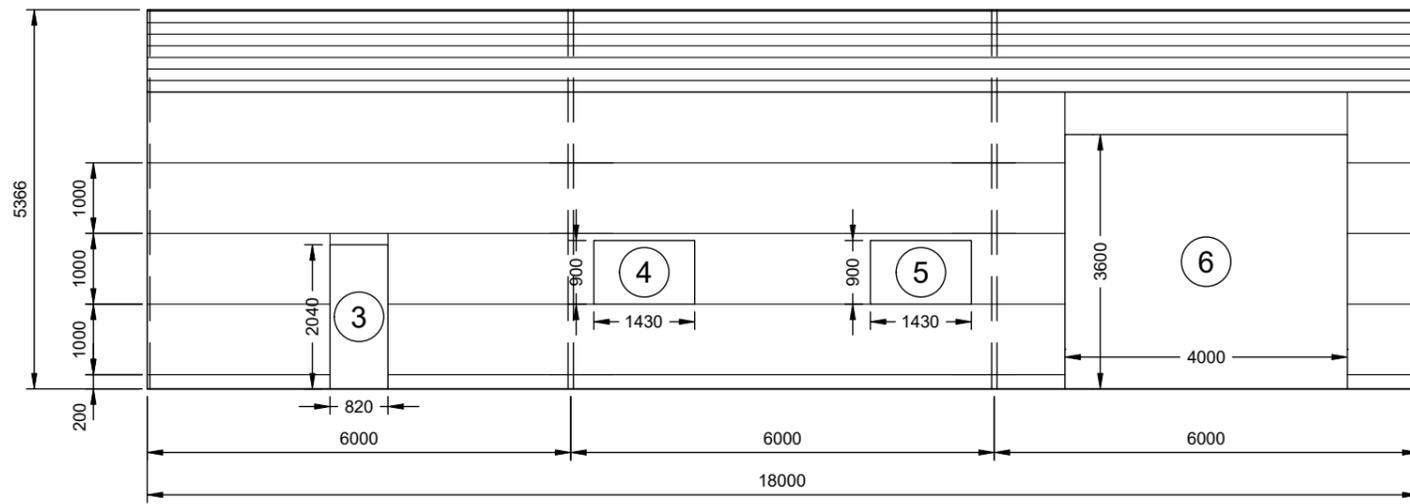

1 RIGHT ELEVATION
3 SCALE: 1:100

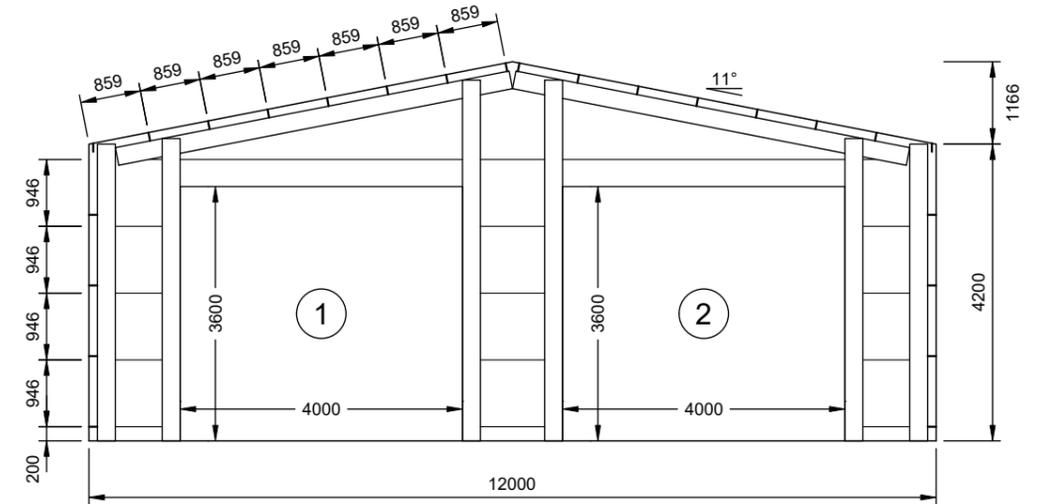


4 FRONT ELEVATION
3 SCALE: 1:100 FRAME #1

best sheds
 Value & Quality Direct to You
 151 Smeaton Grange Road,
 Smeaton Grange, NSW, 2567
 Phone: 02 4648 7777
 Fax: 02 4648 7700
 Email: sales@bestsheds.com.au

EMERALD
 DESIGN & CONSTRUCTION
CIVIL & STRUCTURAL ENGINEERS
 COMMERCIAL - INDUSTRIAL - RESIDENTIAL - FORENSIC - STEEL DETAILING
CAMILO PINEDA MORENO
 Bend MIEAust RPEng
 RPEQ 15562 TBP PE003976 (VIC)
 Signature: *[Signature]* Date: 12.10.2021


Customer Name: Bruno Rositano
 Site Address: 13 Vane st
 Cranebrook,
 NSW, 2749

DATE 12-10-2021
 JOB NO. 1315870122
 SHEET 3 of 8

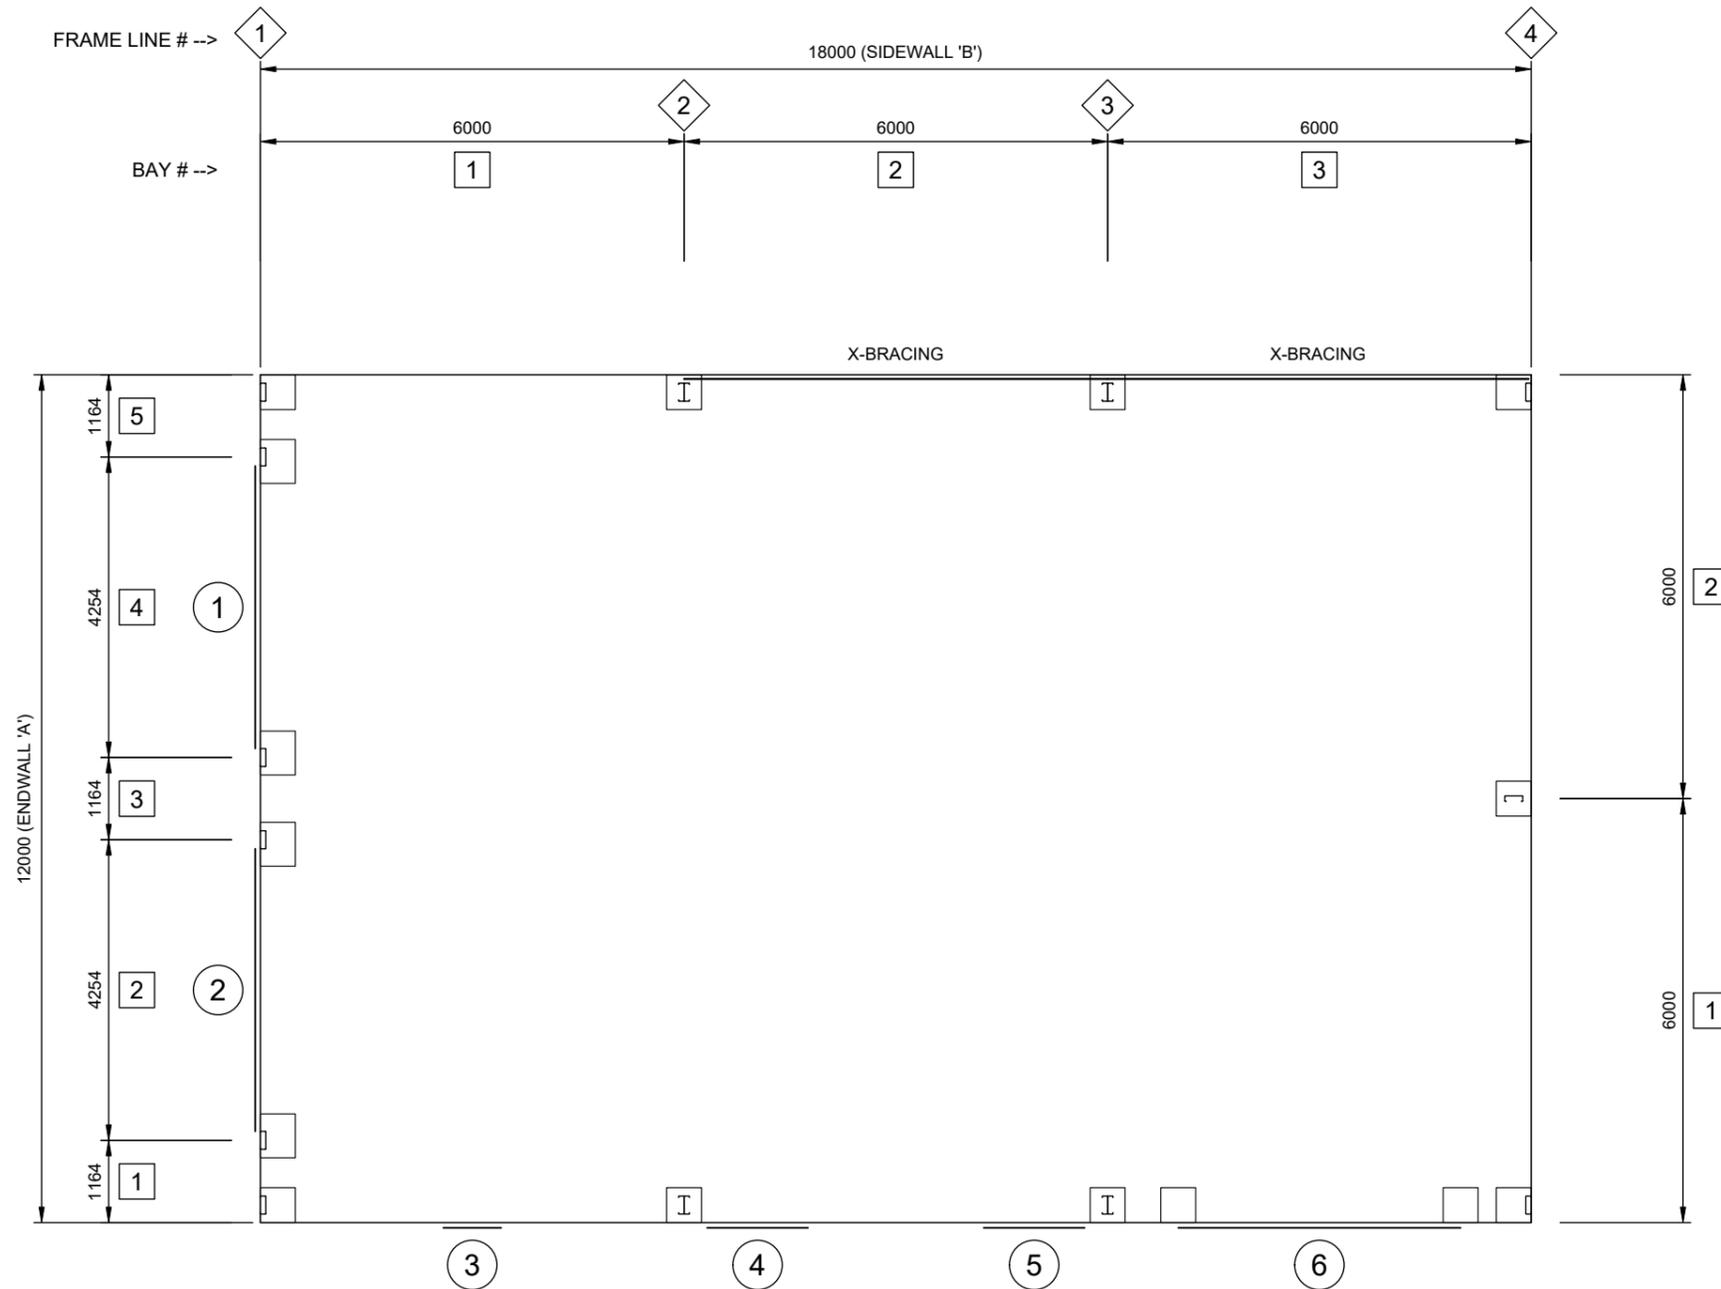

1 FLOOR PLAN

4 SCALE: 1:100

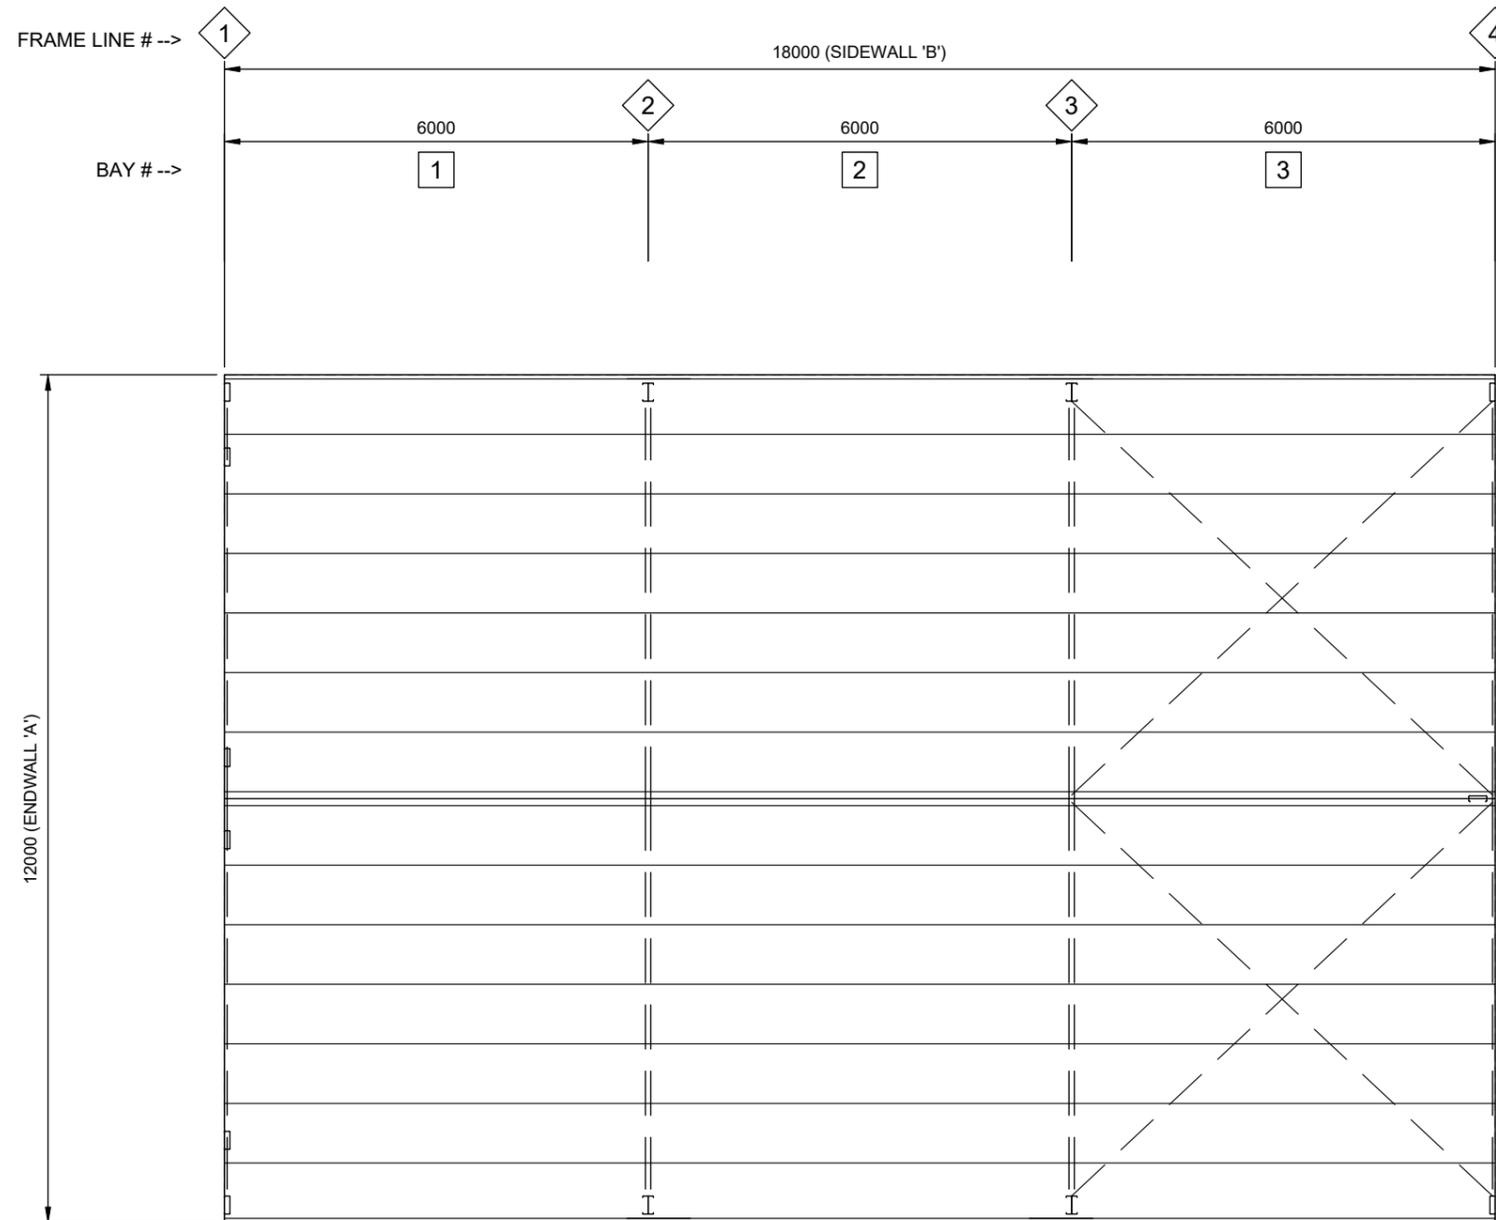

1 ROOF FRAMING PLAN

5 SCALE: 1:100

best sheds
 Value & Quality Direct to You

151 Smeaton Grange Road,
 Smeaton Grange, NSW, 2567
 Phone: 02 4648 7777
 Fax: 02 4648 7700
 Email: sales@bestsheds.com.au



CIVIL & STRUCTURAL ENGINEERS
 COMMERCIAL - INDUSTRIAL - RESIDENTIAL - FORENSIC - STEEL DETAILING
CAMILO PINEDA MORENO
 Bend MIEAust RPEng
 RPEQ 15562 TBP PE003976 (VIC)

Signature:  Date: 12.10.2021


Customer Name: Bruno Rositano
 Site Address: 13 Vane st
 Cranebrook,
 NSW, 2749

DATE 12-10-2021
 JOB NO. 1315870122
 SHEET 5 of 8


SLAB FOUNDATIONS DOMESTIC / LIGHT INDUSTRIAL (100mm MINIMUM CONCRETE SLAB INCLUDED)					
SOIL CLASSIFICATION (COMPACTED)	REINFORCING IN SLAB	EDGE BEAM	PIER	EDGE BEAM (slab thickness not included)	
				DEPTH	WIDTH
A, S, & M	SL72	---	450 x 400	---	---
M - D	SL82	L11TM3	---	300	300
H TO H - D	SL82	L11TM3	---	400	300
E TO E - D	SL82	L11TM4	---	400	400
P (DROP EDGE BEAM OR STANDARD EDGE BEAM WITH PIERS UNDER COLUMNS 300 INTO FIRM GROUND)	SL82	L11TM4	450ø	400	400

THICKNESS: 100MM WITH MINIMUM 30MM COVER. REFER TO SLAB FOUNDATION TABLE FOR REINFORCING SPECIFICATION


STRENGTH: 25mPa

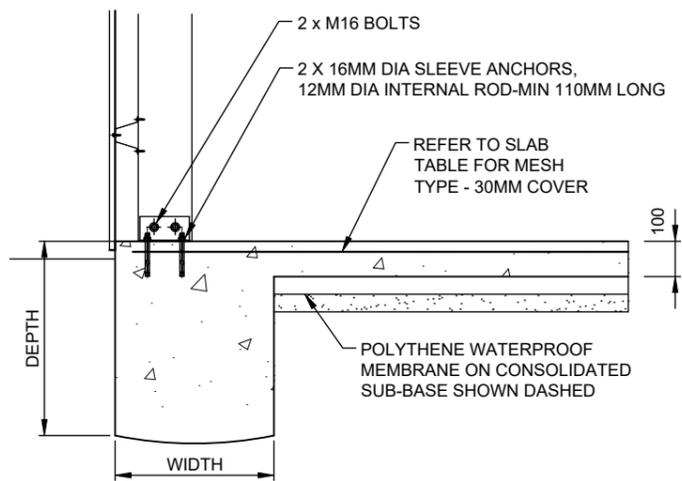


Y SLAB DETAIL

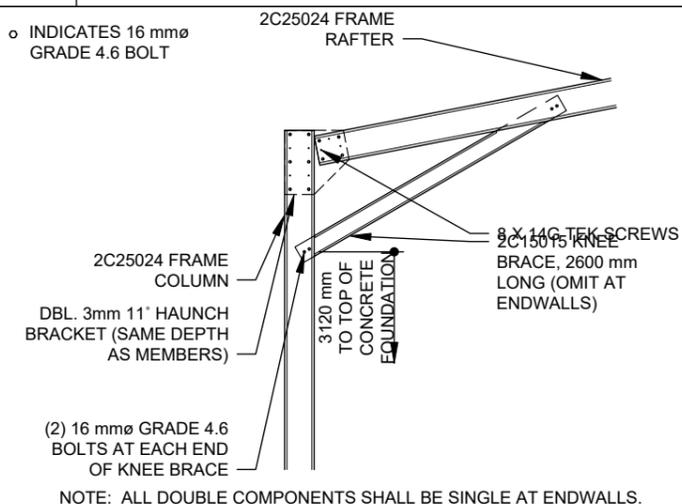


A HAUNCH CONNECTION

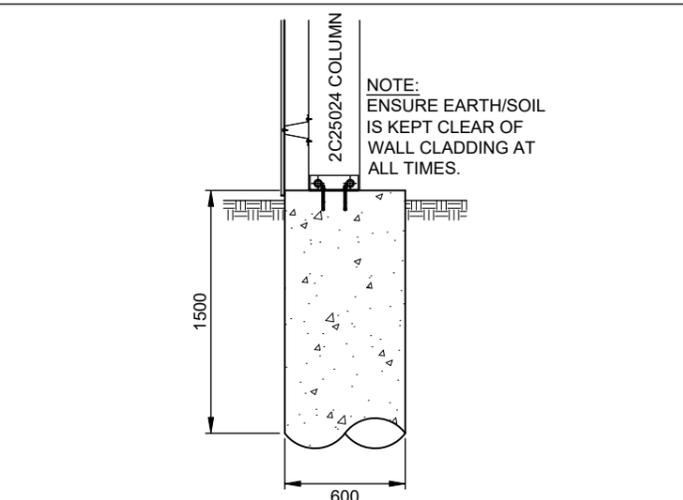


Z ALTERNATE PIER DETAIL

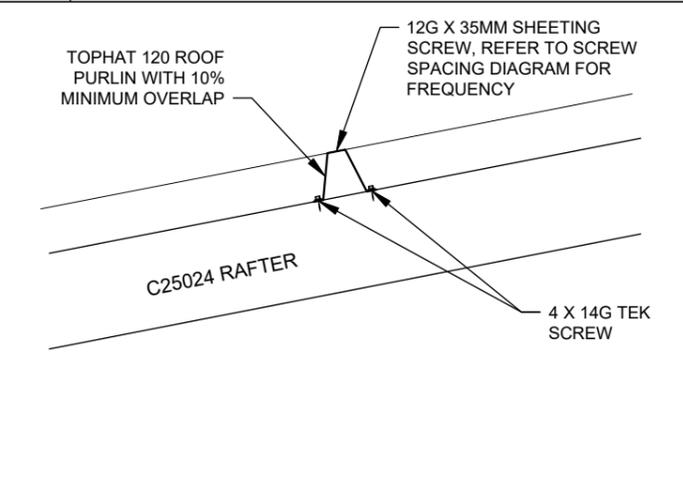


E PURLIN CONNECTION

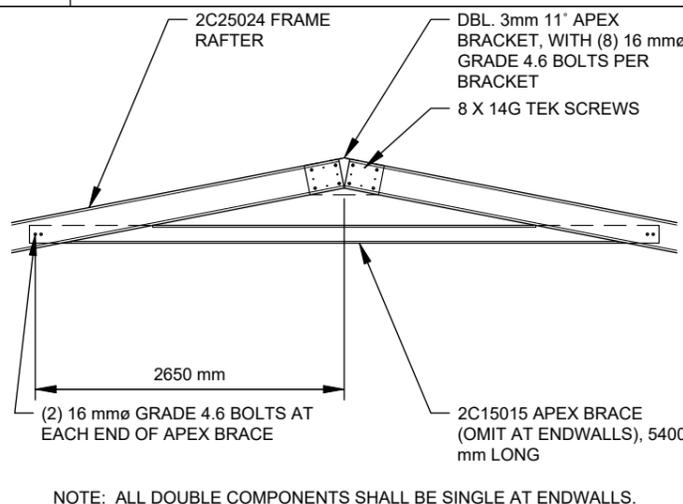


B APEX CONNECTION

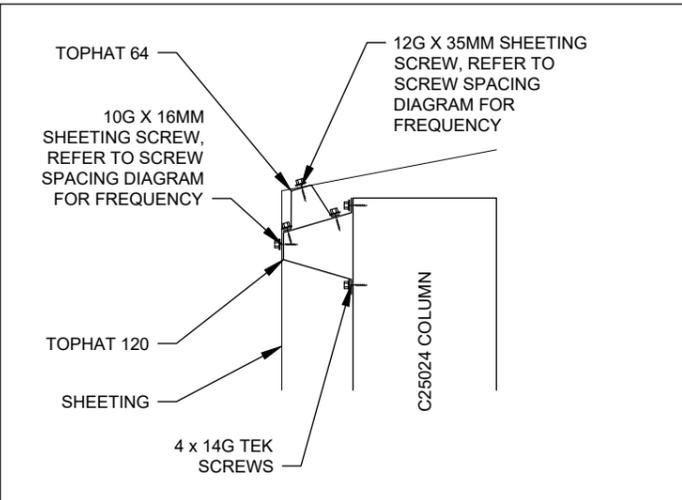


H EAVE CONNECTION

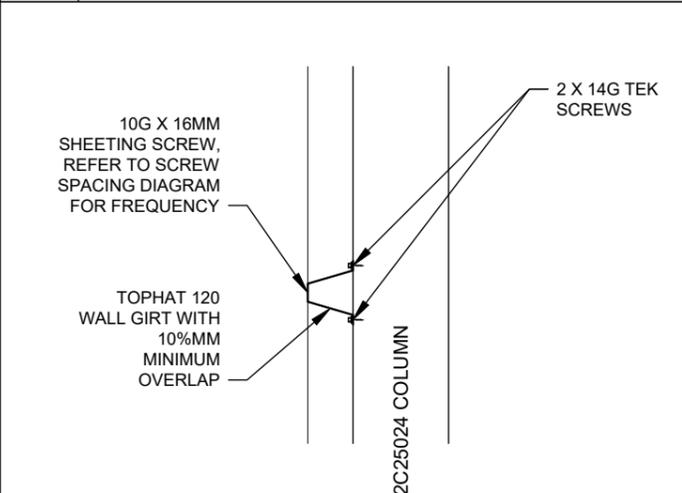


F GIRT CONNECTION

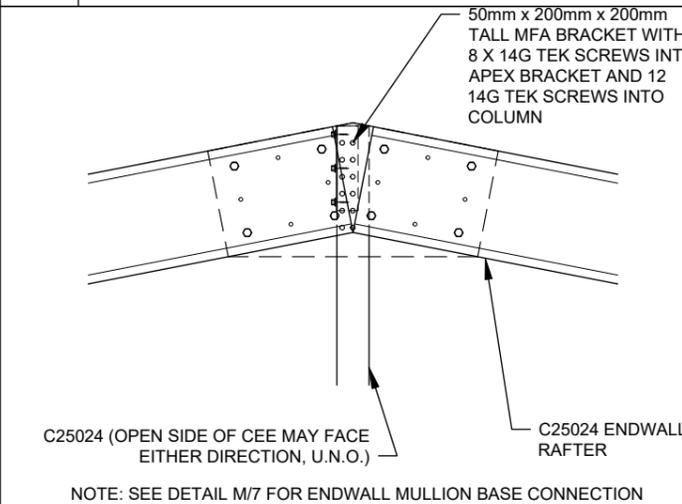


C ENDWALL MULLION TO RAFTER PEAK CONDITION

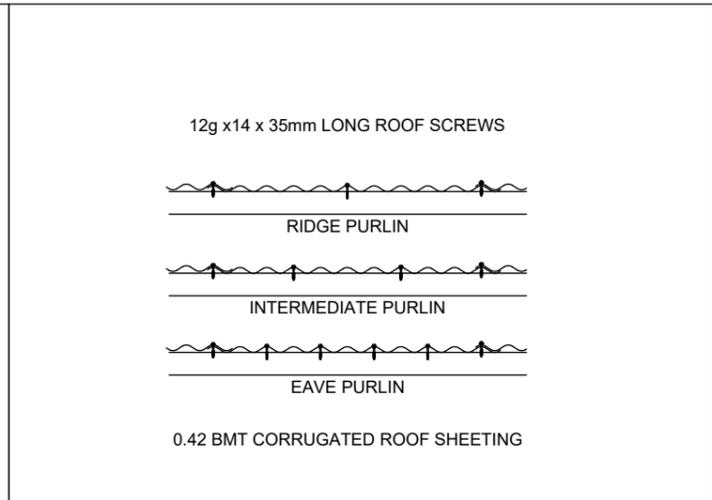

I ROOF SHEETING

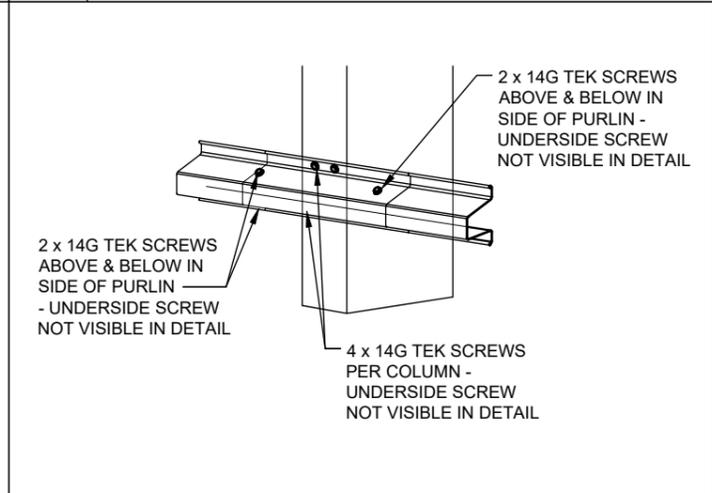

G TOP HAT CONNECTION

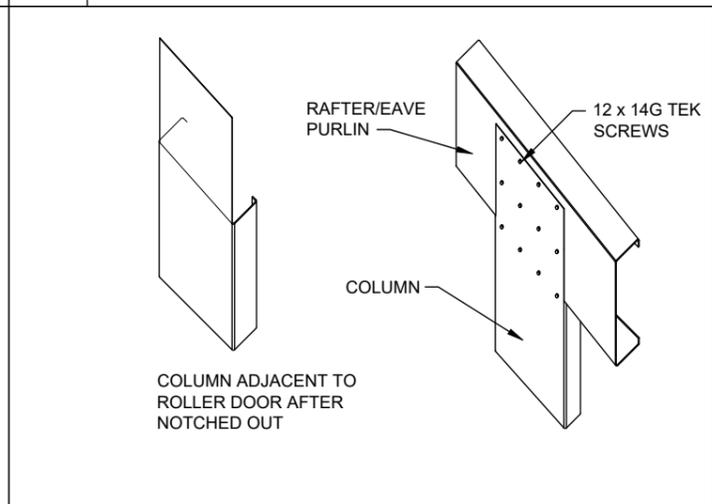


D ENDWALL MULLION ROTATED

best sheds
Value & Quality Direct to You
151 Smeaton Grange Road,
Smeaton Grange, NSW, 2567
Phone: 02 4648 7777
Fax: 02 4648 7700
Email: sales@bestsheds.com.au


EMERALD
DESIGN & CONSTRUCTION
CIVIL & STRUCTURAL ENGINEERS
COMMERCIAL - INDUSTRIAL - RESIDENTIAL - FORENSIC - STEEL DETAILING
CAMILO PINEDA MORENO
Bend MIEAust RPEng
RPEQ 15562 TBP PE003976 (VIC)

Customer Name: Bruno Rositano
Site Address: 13 Vane st
Cranebrook,
NSW, 2749
Signature:
Date: 12.10.2021


DATE 12-10-2021
JOB NO. 1315870122
SHEET 6 of 8

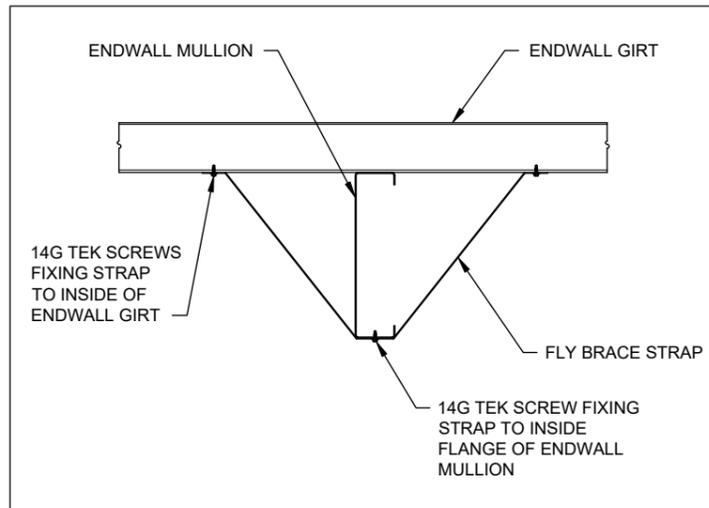


R FLYBRACE

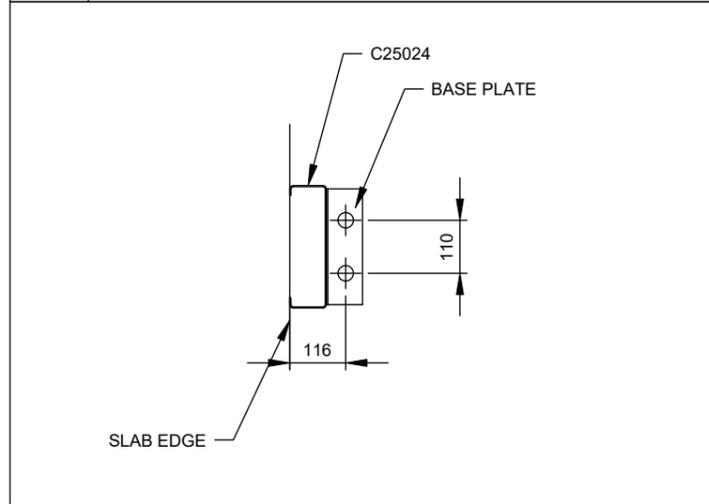


N ROTATED ENDWALL MULLION BASE

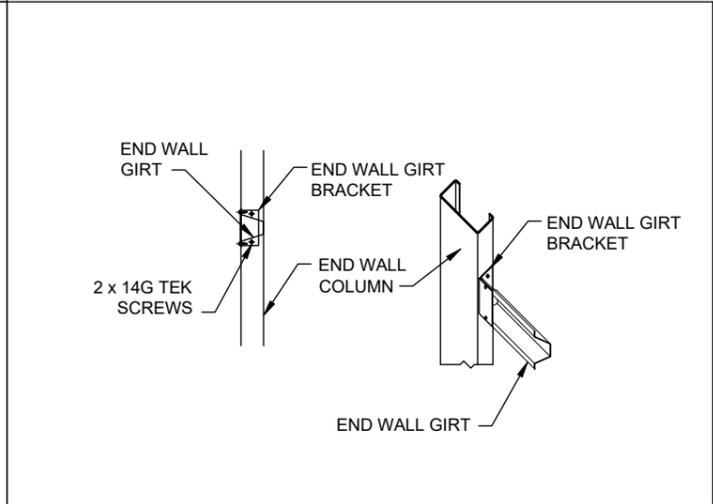


O ENDWALL GIRT BRACKET

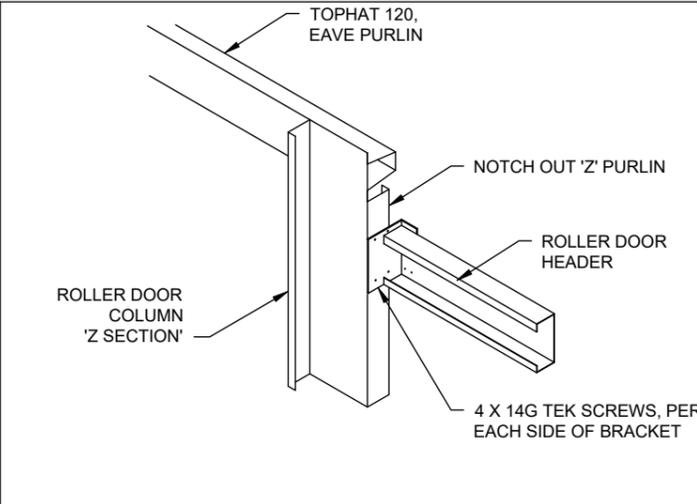


P TH120 SIDE ROLLER DOOR DETAIL

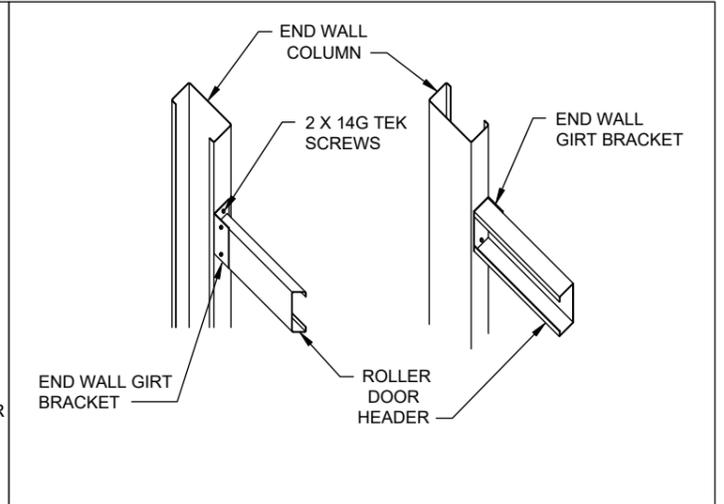


Q END DOOR HEADER AND JAMB

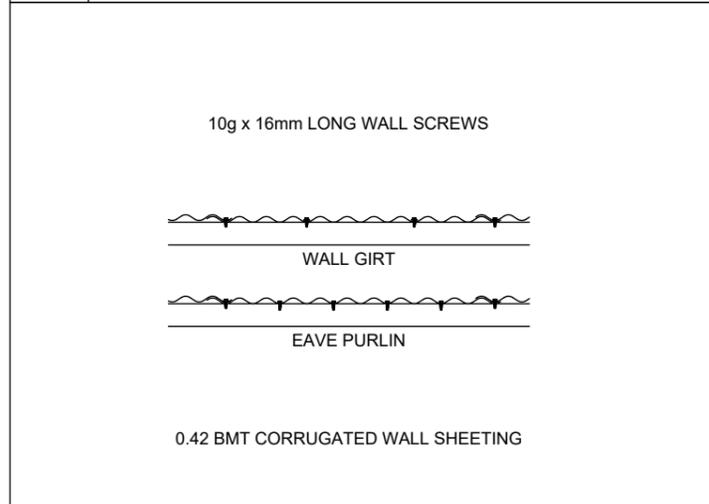


J WALL SHEETING

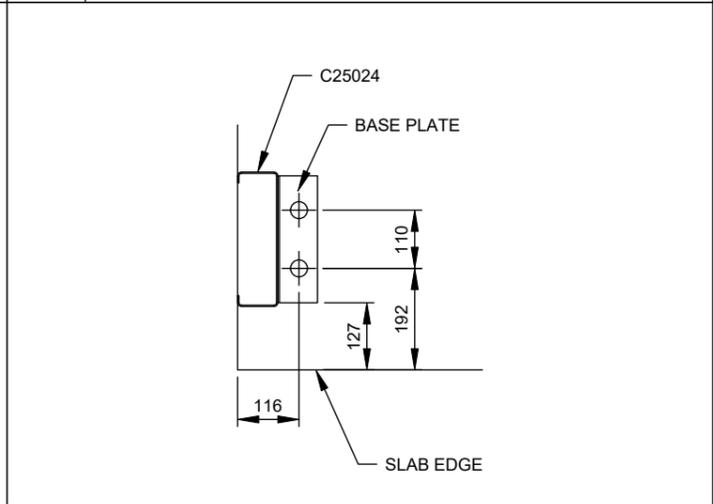

K CORNER COLUMN BASE

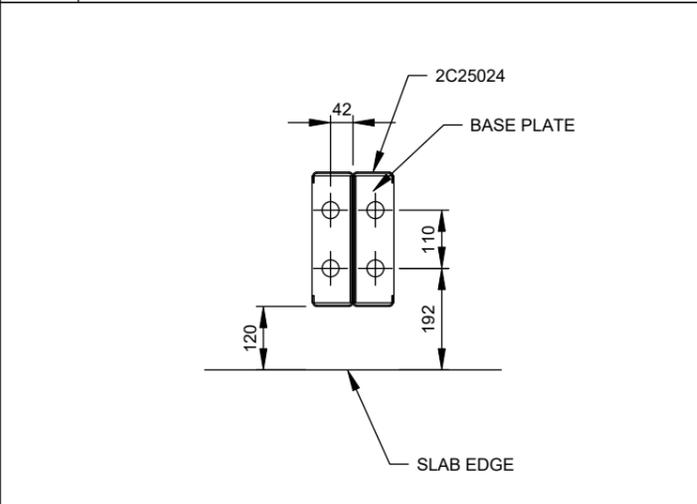

L INTERNAL COLUMN BASE

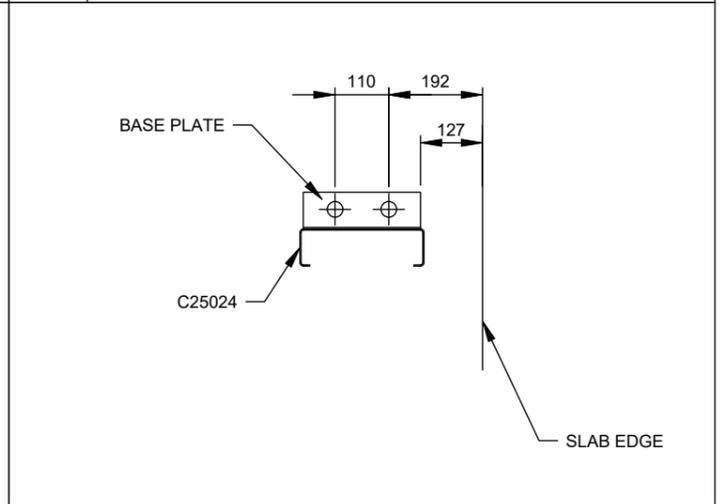

M ENDWALL MULLION BASE

best sheds
Value & Quality Direct to You

151 Smeaton Grange Road,
Smeaton Grange, NSW, 2567
Phone: 02 4648 7777
Fax: 02 4648 7700
Email: sales@bestsheds.com.au


EMERALD
DESIGN & CONSTRUCTION

CIVIL & STRUCTURAL ENGINEERS
COMMERCIAL - INDUSTRIAL - RESIDENTIAL - FORENSIC - STEEL DETAILING
CAMILO PINEDA MORENO
Bend MIEAust RPEng
RPEQ 15562 TBP PE003976 (VIC)

Signature:  Date: 12.10.2021

Customer Name: Bruno Rositano
Site Address: 13 Vane st
Cranebrook,
NSW, 2749

DATE 12-10-2021
JOB NO. 1315870122
SHEET 7 of 8

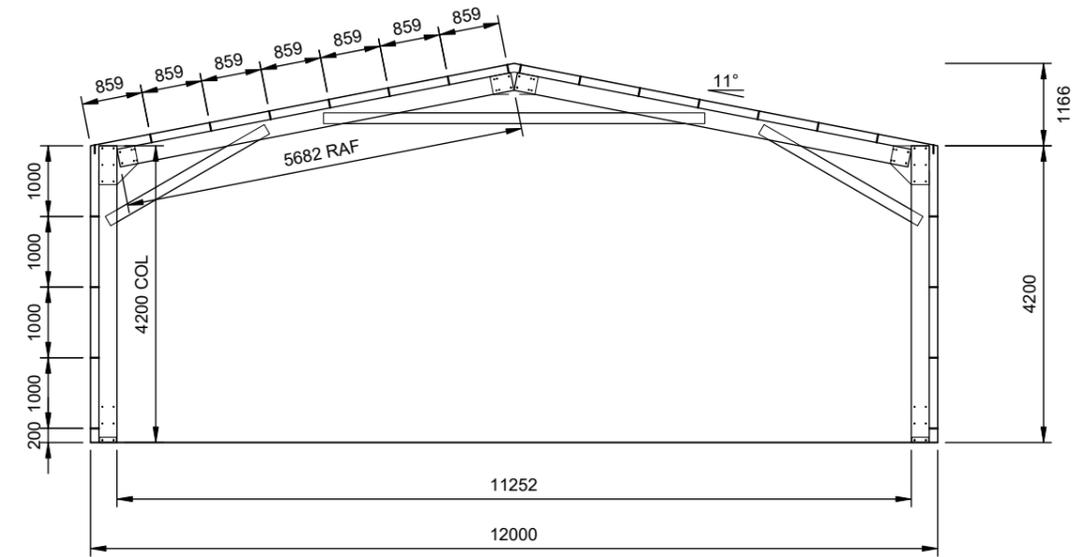

1
8

TYP. FRAME CROSS-SECTION

SCALE: 1:100

FRAMES 2, 3

best sheds
Value & Quality Direct to You

151 Smeaton Grange Road,
Smeaton Grange, NSW, 2567
Phone: 02 4648 7777
Fax: 02 4648 7700
Email: sales@bestsheds.com.au

EMERALD
DESIGN & CONSTRUCTION

CIVIL & STRUCTURAL ENGINEERS
COMMERCIAL - INDUSTRIAL - RESIDENTIAL - FORENSIC - STEEL DETAILING

CAMILO PINEDA MORENO
Bend MIEAust RPEng
RPEQ 15562 TBP PE003976 (VIC)

Signature:  Date: 12.10.2021

Customer Name: Bruno Rositano
Site Address: 13 Vane st
Cranebrook,
NSW, 2749

DATE 12-10-2021
JOB NO. 1315870122
SHEET 8 of 8