


# PROPOSED AWNING STRUCTURE DUNHEVED CIRCUIT, ST. MARYS

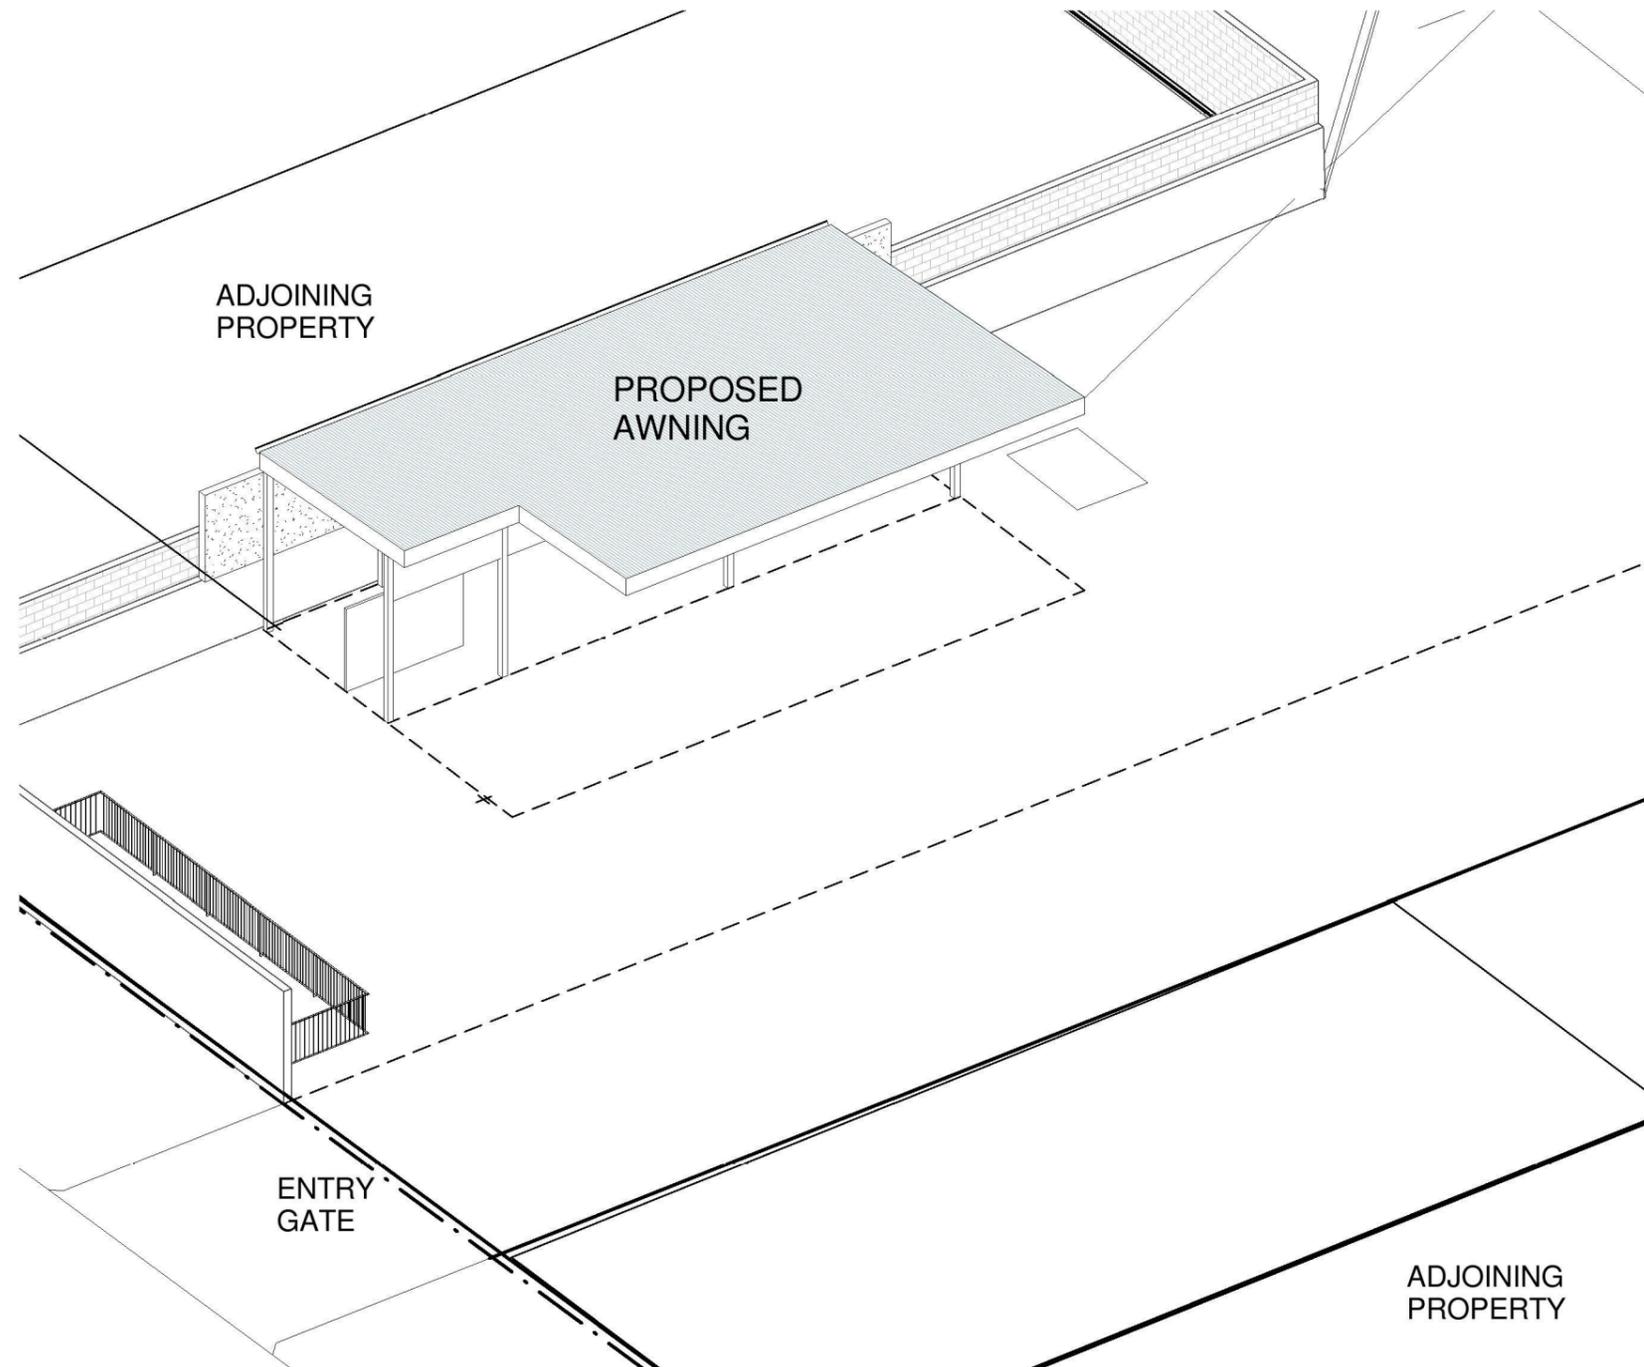

(C) **COPYRIGHT ACT-** THE DESIGNS CONTAINED HEREIN REMAIN THE PROPERTY OF C.K. ARCHITECTS PTY LTD. PERMISSION MUST BE SOUGHT FOR USE OF DESIGN OR REPRODUCTION.

**GENERAL NOTES**  
 1. USE WRITTEN DIMENSIONS ONLY. THIS DRAWING SHALL NOT BE SCALED.  
 2. THIS DRAWING SHALL BE READ IN CONJUNCTION WITH THE SPECIFICATION.  
 3. ALL DIMENSIONS, AS SHOWN ON DRAWINGS, SHALL BE CHECKED AND VERIFIED BY THE BUILDER BEFORE ANY CONSTRUCTION OR FABRICATION TO BE COMMENCED.  
 4. ANY PROPOSED AMENDMENTS OR VARIATIONS TO THE ORIGINAL DRAWINGS SHALL BE DISCUSSED AND APPROVED BY THE ARCHITECT.  
 5. ALL STRUCTURAL ELEMENTS SHALL BE DESIGNED AND CERTIFIED BY THE STRUCTURAL ENGINEER.  
 6. DO NOT KEEP SUPERSEDED DRAWINGS ON SITE.

No.	Description	Date


Northpoint

**C  
K**  
**ARCHITECTS**  
 14 Pearson Ave. Gordon NSW 2072  
 Ph:(02)98802830 Mob: 0402059225

**Title Sheet**  
 Project  
**Proposed Awning, Dunheved  
 Ct. St. Mary's**  
 Client  
**Toxfree / Worth Recycling**

DEVELOPMENT APPLICATION		B100
Project number	WR1606	
Date	Issue Date	
Drawn by	Author	
Revision	Scale	@A3

# CHARLES STREET

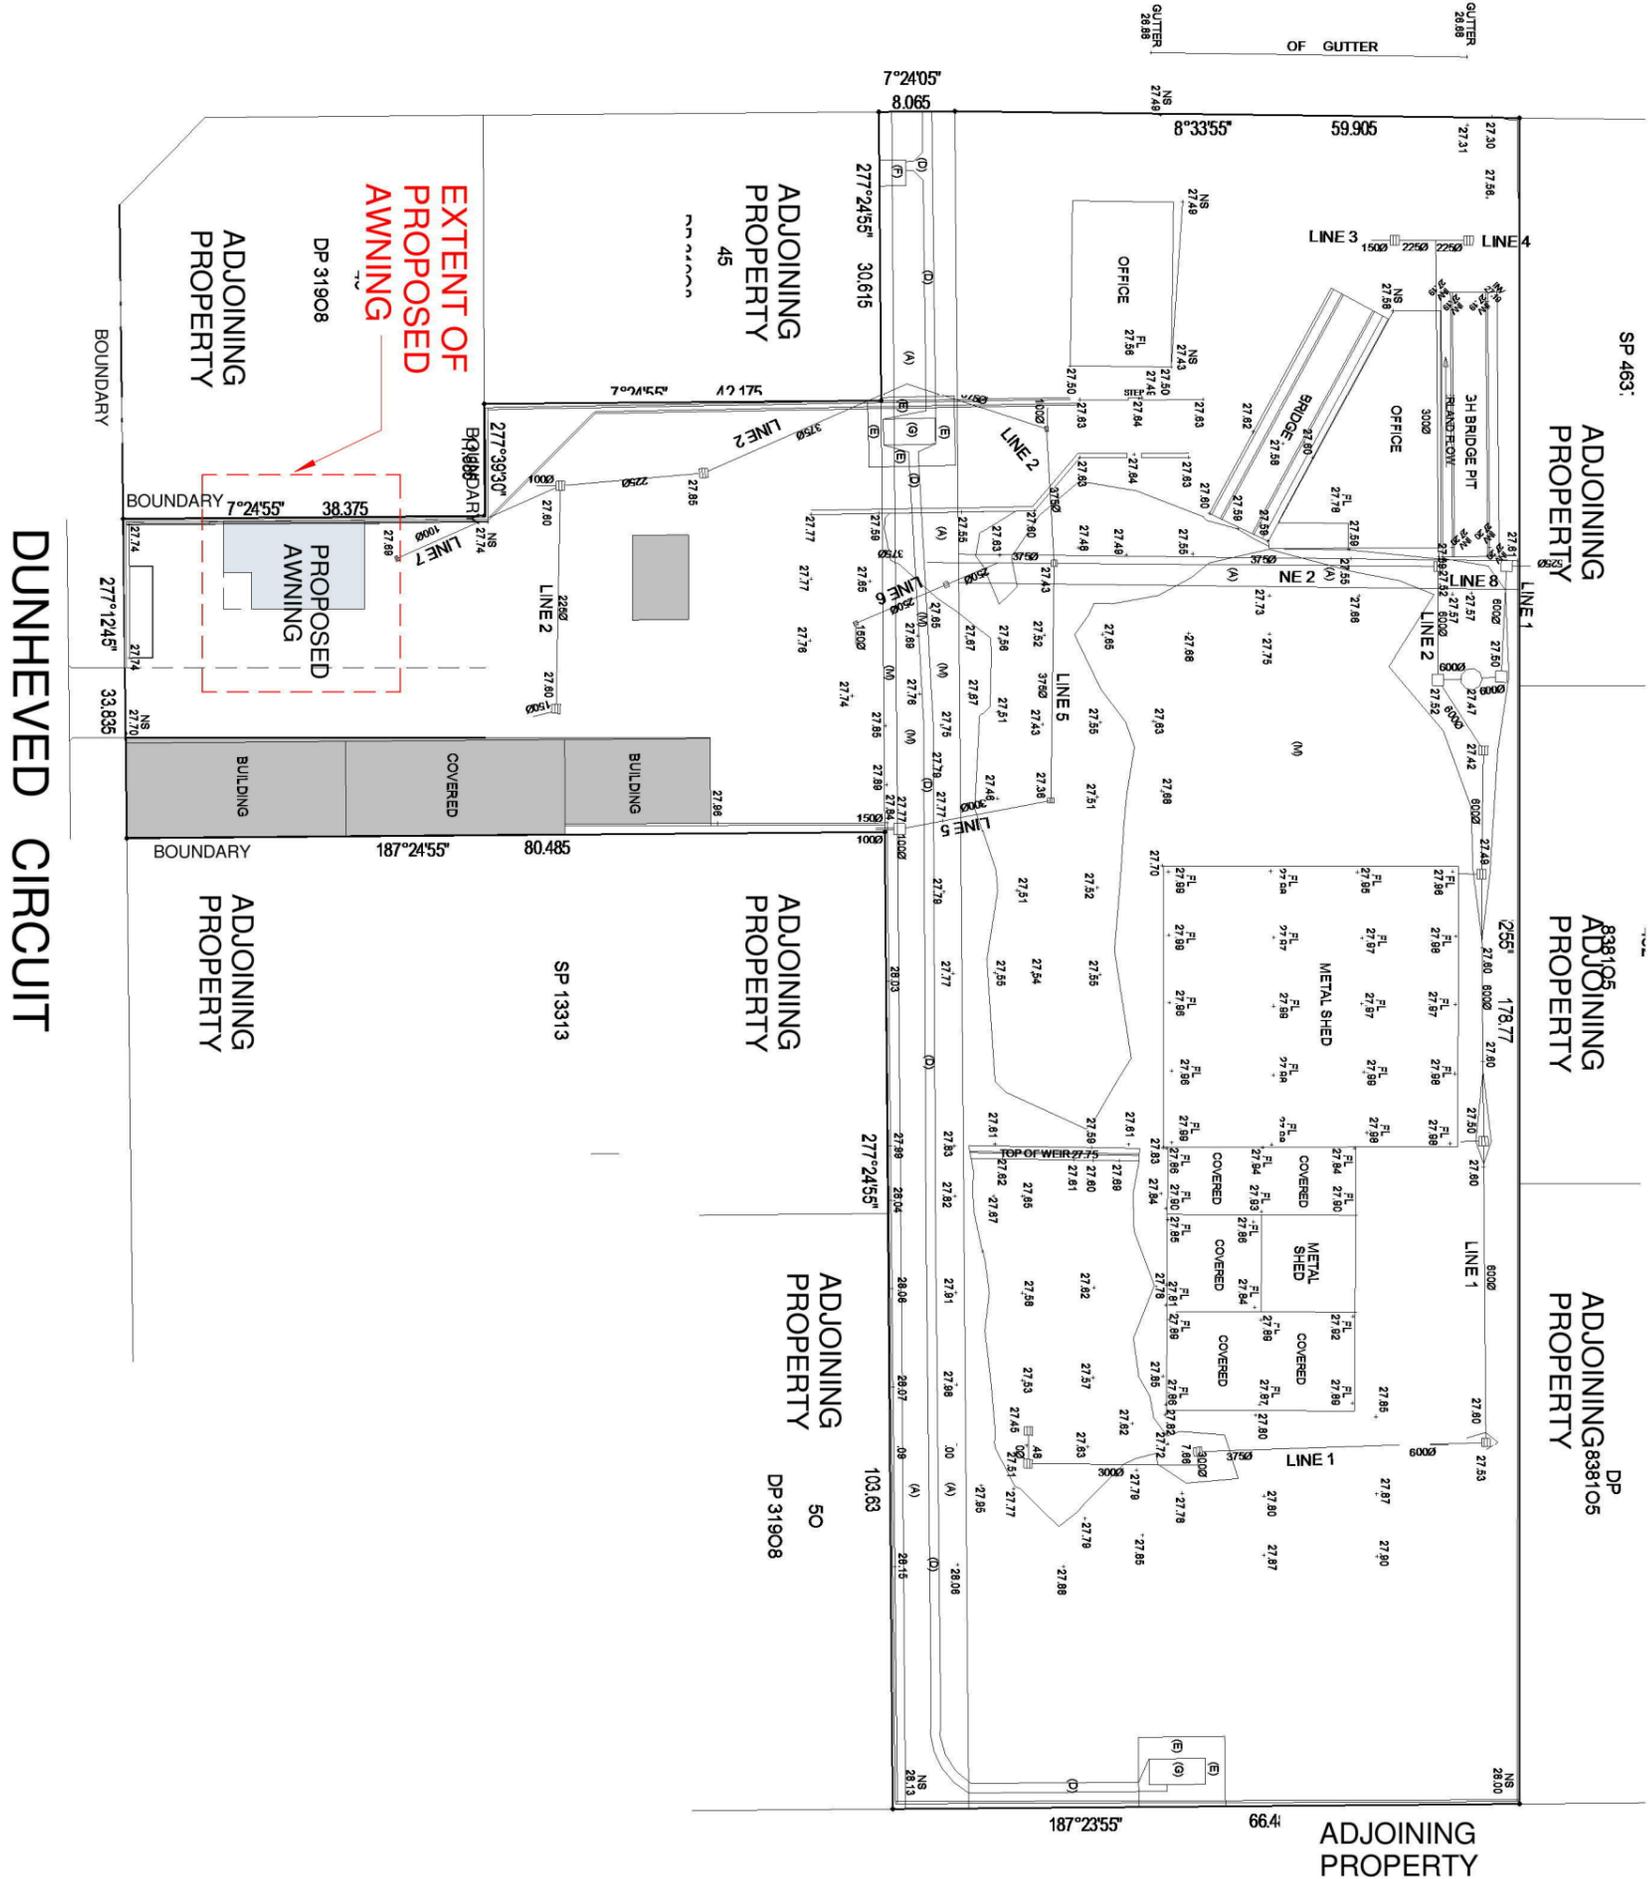

1 Site Location Plan  
B101 1 : 750

No.	Description	Date

(C) **COPYRIGHT ACT**- THE DESIGNS CONTAINED HEREIN REMAIN THE PROPERTY OF C.K. ARCHITECTS PTY LTD. PERMISSION MUST BE SOUGHT FOR USE OF DESIGN OR REPRODUCTION.

**GENERAL NOTES**  
 1. USE WRITTEN DIMENSIONS ONLY. THIS DRAWING SHALL NOT BE SCALED.  
 2. THIS DRAWING SHALL BE READ IN CONJUNCTION WITH THE SPECIFICATION.  
 3. ALL DIMENSIONS, AS SHOWN ON DRAWINGS, SHALL BE CHECKED AND VERIFIED BY THE BUILDER BEFORE ANY CONSTRUCTION OR FABRICATION TO BE COMMENCED.  
 4. ANY PROPOSED AMENDMENTS OR VARIATIONS TO THE ORIGINAL DRAWINGS SHALL BE DISCUSSED AND APPROVED BY THE ARCHITECT.  
 5. ALL STRUCTURAL ELEMENTS SHALL BE DESIGNED AND CERTIFIED BY THE STRUCTURAL ENGINEER.  
 6. DO NOT KEEP SUPERSEDED DRAWINGS ON SITE.



**ARCHITECTS**

14 Pearson Ave. Gordon NSW 2072  
Ph: (02)98802830 Mob: 0402059225

## Location Plan


Project  
Proposed Awning, Dunheved Ct. St. Mary's  
Client  
Toxfree / Worth Recycling


## DEVELOPMENT APPLICATION

Project number WR1606  
Date Issue Date  
Drawn by Author  
Revision

**B101**

Scale 1 : 750 @A3

 

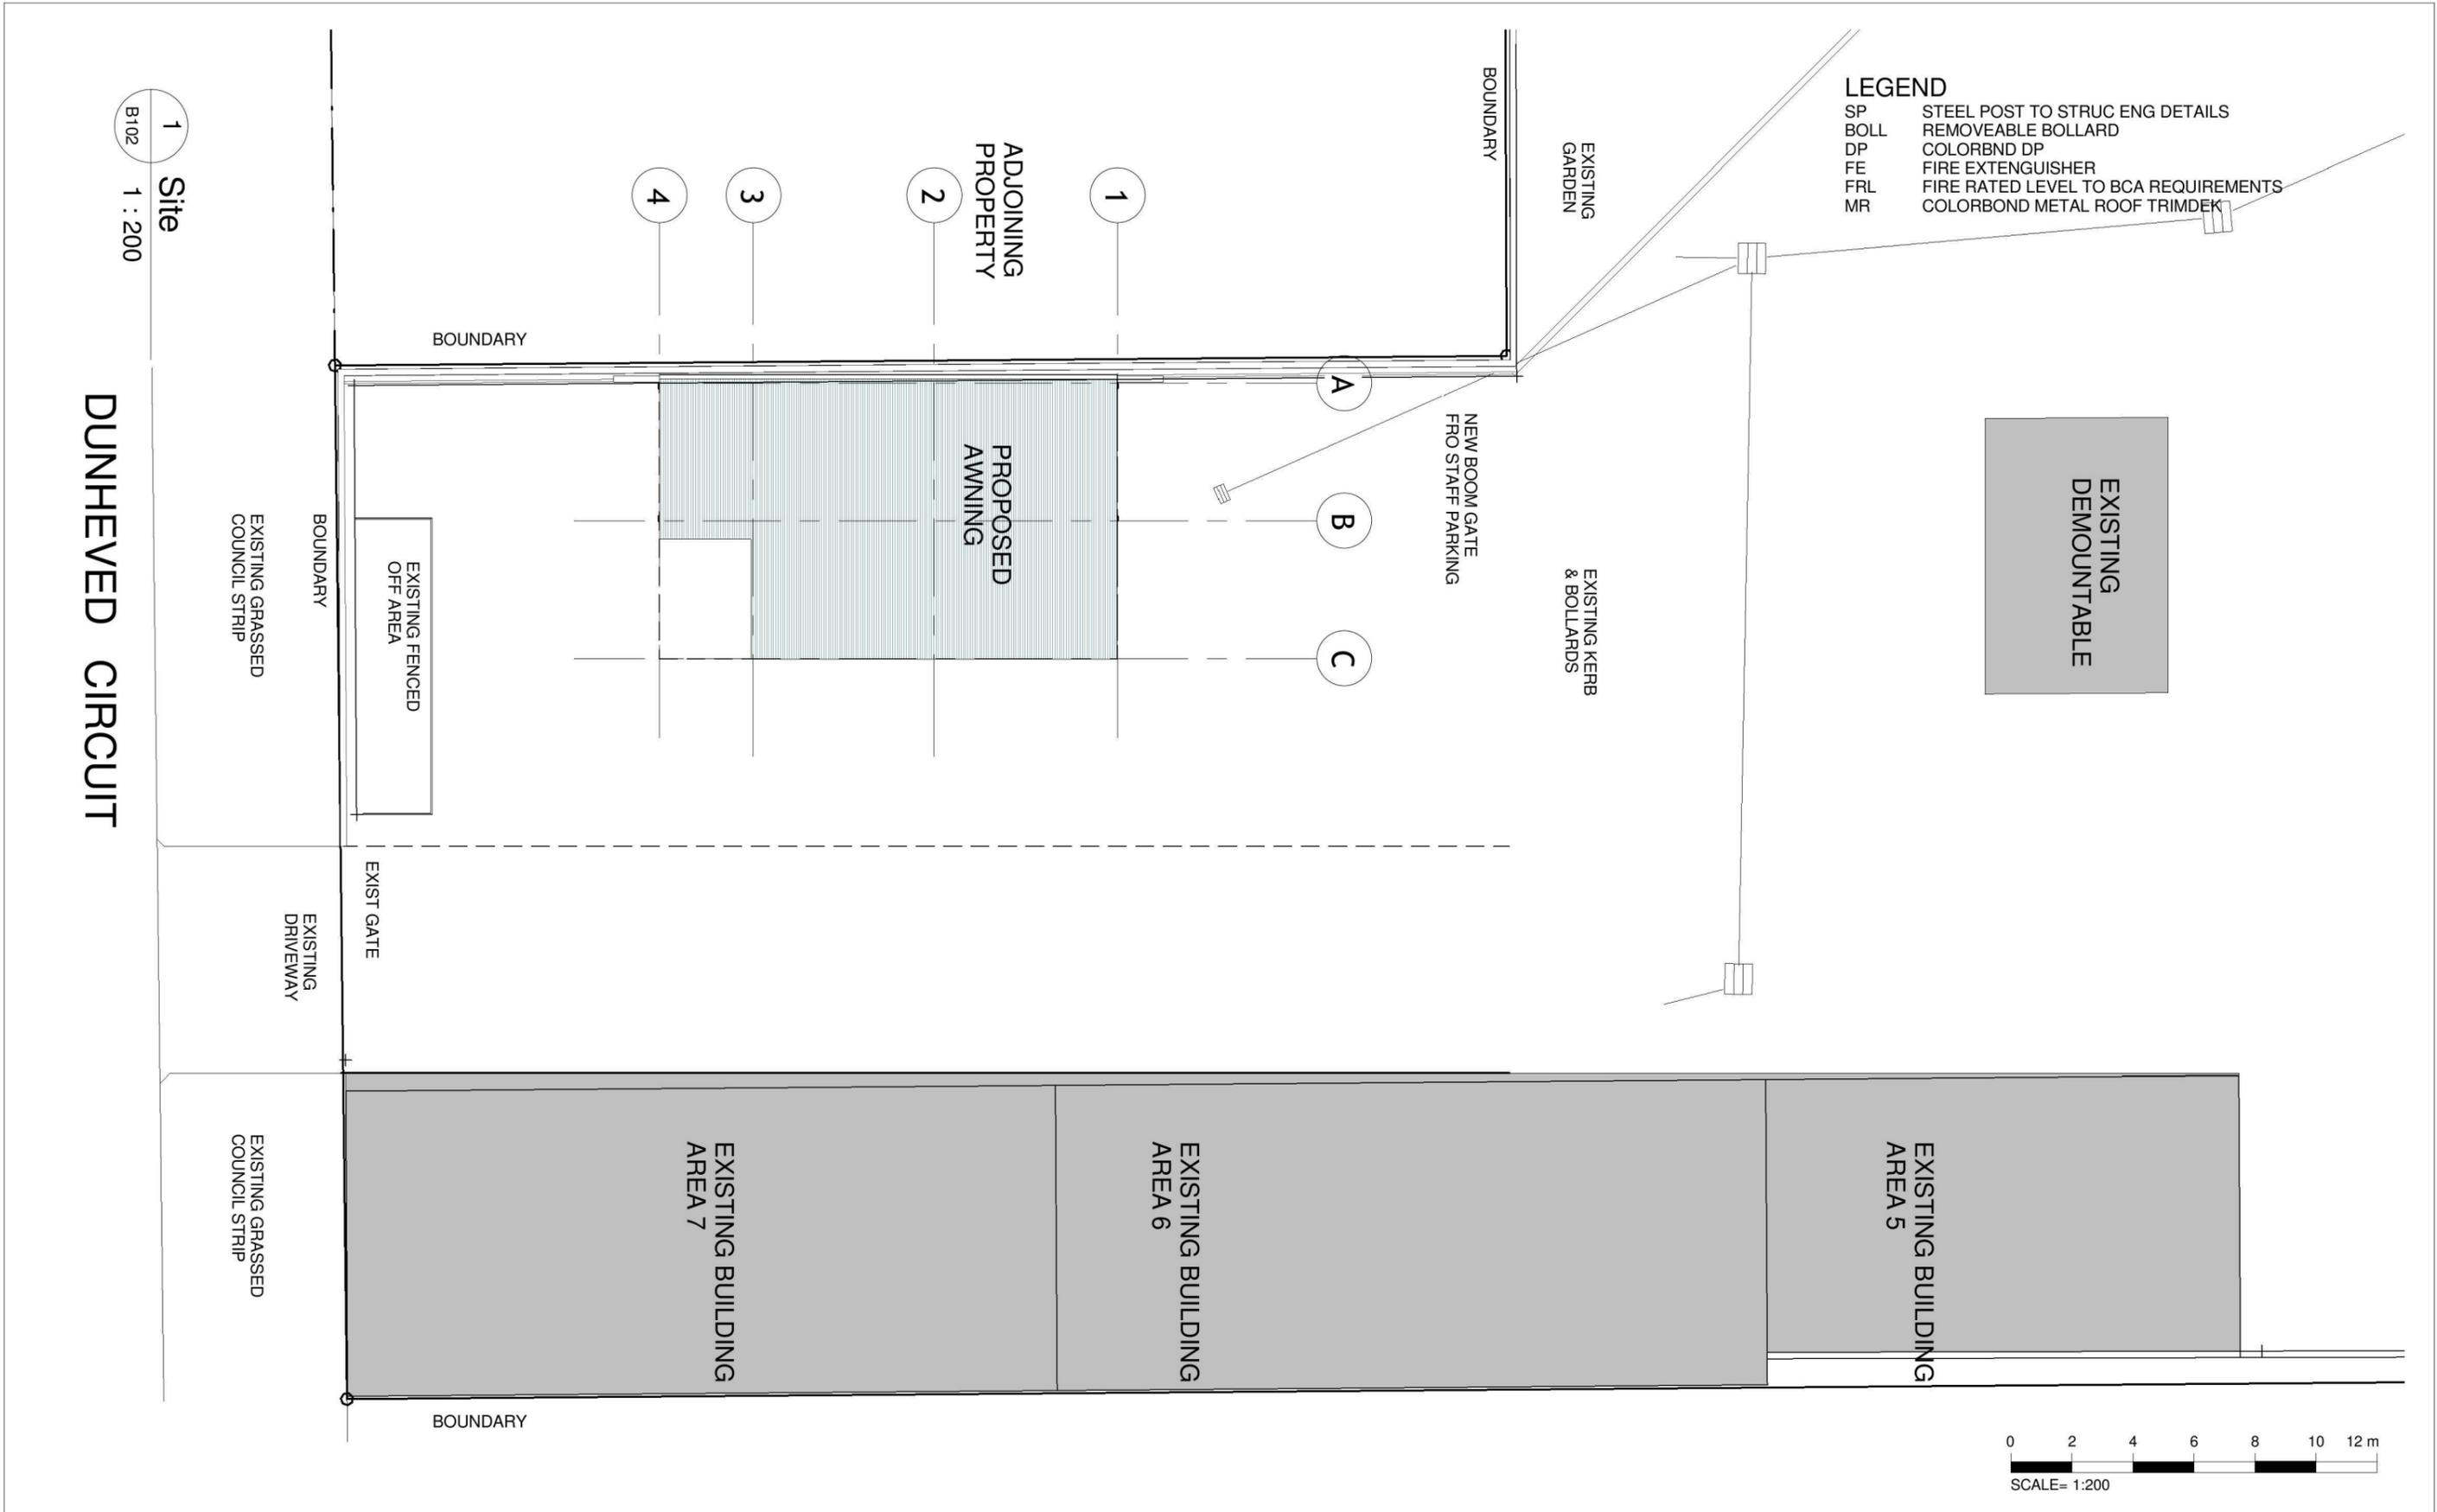

**LEGEND**

SP	STEEL POST TO STRUC ENG DETAILS
BOLL	REMOVEABLE BOLLARD
DP	COLORBND DP
FE	FIRE EXTENGUISHER
FRL	FIRE RATED LEVEL TO BCA REQUIREMENTS
MR	COLORBOND METAL ROOF TRIMDEK

1 Site  
B102 1 : 200

DUNHEVED CIRCUIT




(C) **COPYRIGHT ACT-** THE DESIGNS CONTAINED HEREIN REMAIN THE PROPERTY OF C.K. ARCHITECTS PTY LTD. PERMISSION MUST BE SOUGHT FOR USE OF DESIGN OR REPRODUCTION.

**GENERAL NOTES**

- USE WRITTEN DIMENSIONS ONLY. THIS DRAWING SHALL NOT BE SCALED.
- THIS DRAWING SHALL BE READ IN CONJUNCTION WITH THE SPECIFICATION.
- ALL DIMENSIONS, AS SHOWN ON DRAWINGS, SHALL BE CHECKED AND VERIFIED BY THE BUILDER BEFORE ANY CONSTRUCTION OR FABRICATION TO BE COMMENCED.
- ANY PROPOSED AMENDMENTS OR VARIATIONS TO THE ORIGINAL DRAWINGS SHALL BE DISCUSSED AND APPROVED BY THE ARCHITECT.
- ALL STRUCTURAL ELEMENTS SHALL BE DESIGNED AND CERTIFIED BY THE STRUCTURAL ENGINEER.
- DO NOT KEEP SUPERSEDED DRAWINGS ON SITE.

No.	Description	Date

   
 Northpoint


  
**ARCHITECTS**  
 14 Pearson Ave. Gordon NSW 2072  
 Ph:(02)98802830 Mob: 0402059225

**Site Plan**

Project  
**Proposed Awning, Dunheved Ct. St. Mary's**  
 Client  
**Toxfree / Worth Recycling**

DEVELOPMENT APPLICATION	
Project number	WR1606
Date	Issue Date
Drawn by	Author
Revision	Scale As indicated @A3

B102

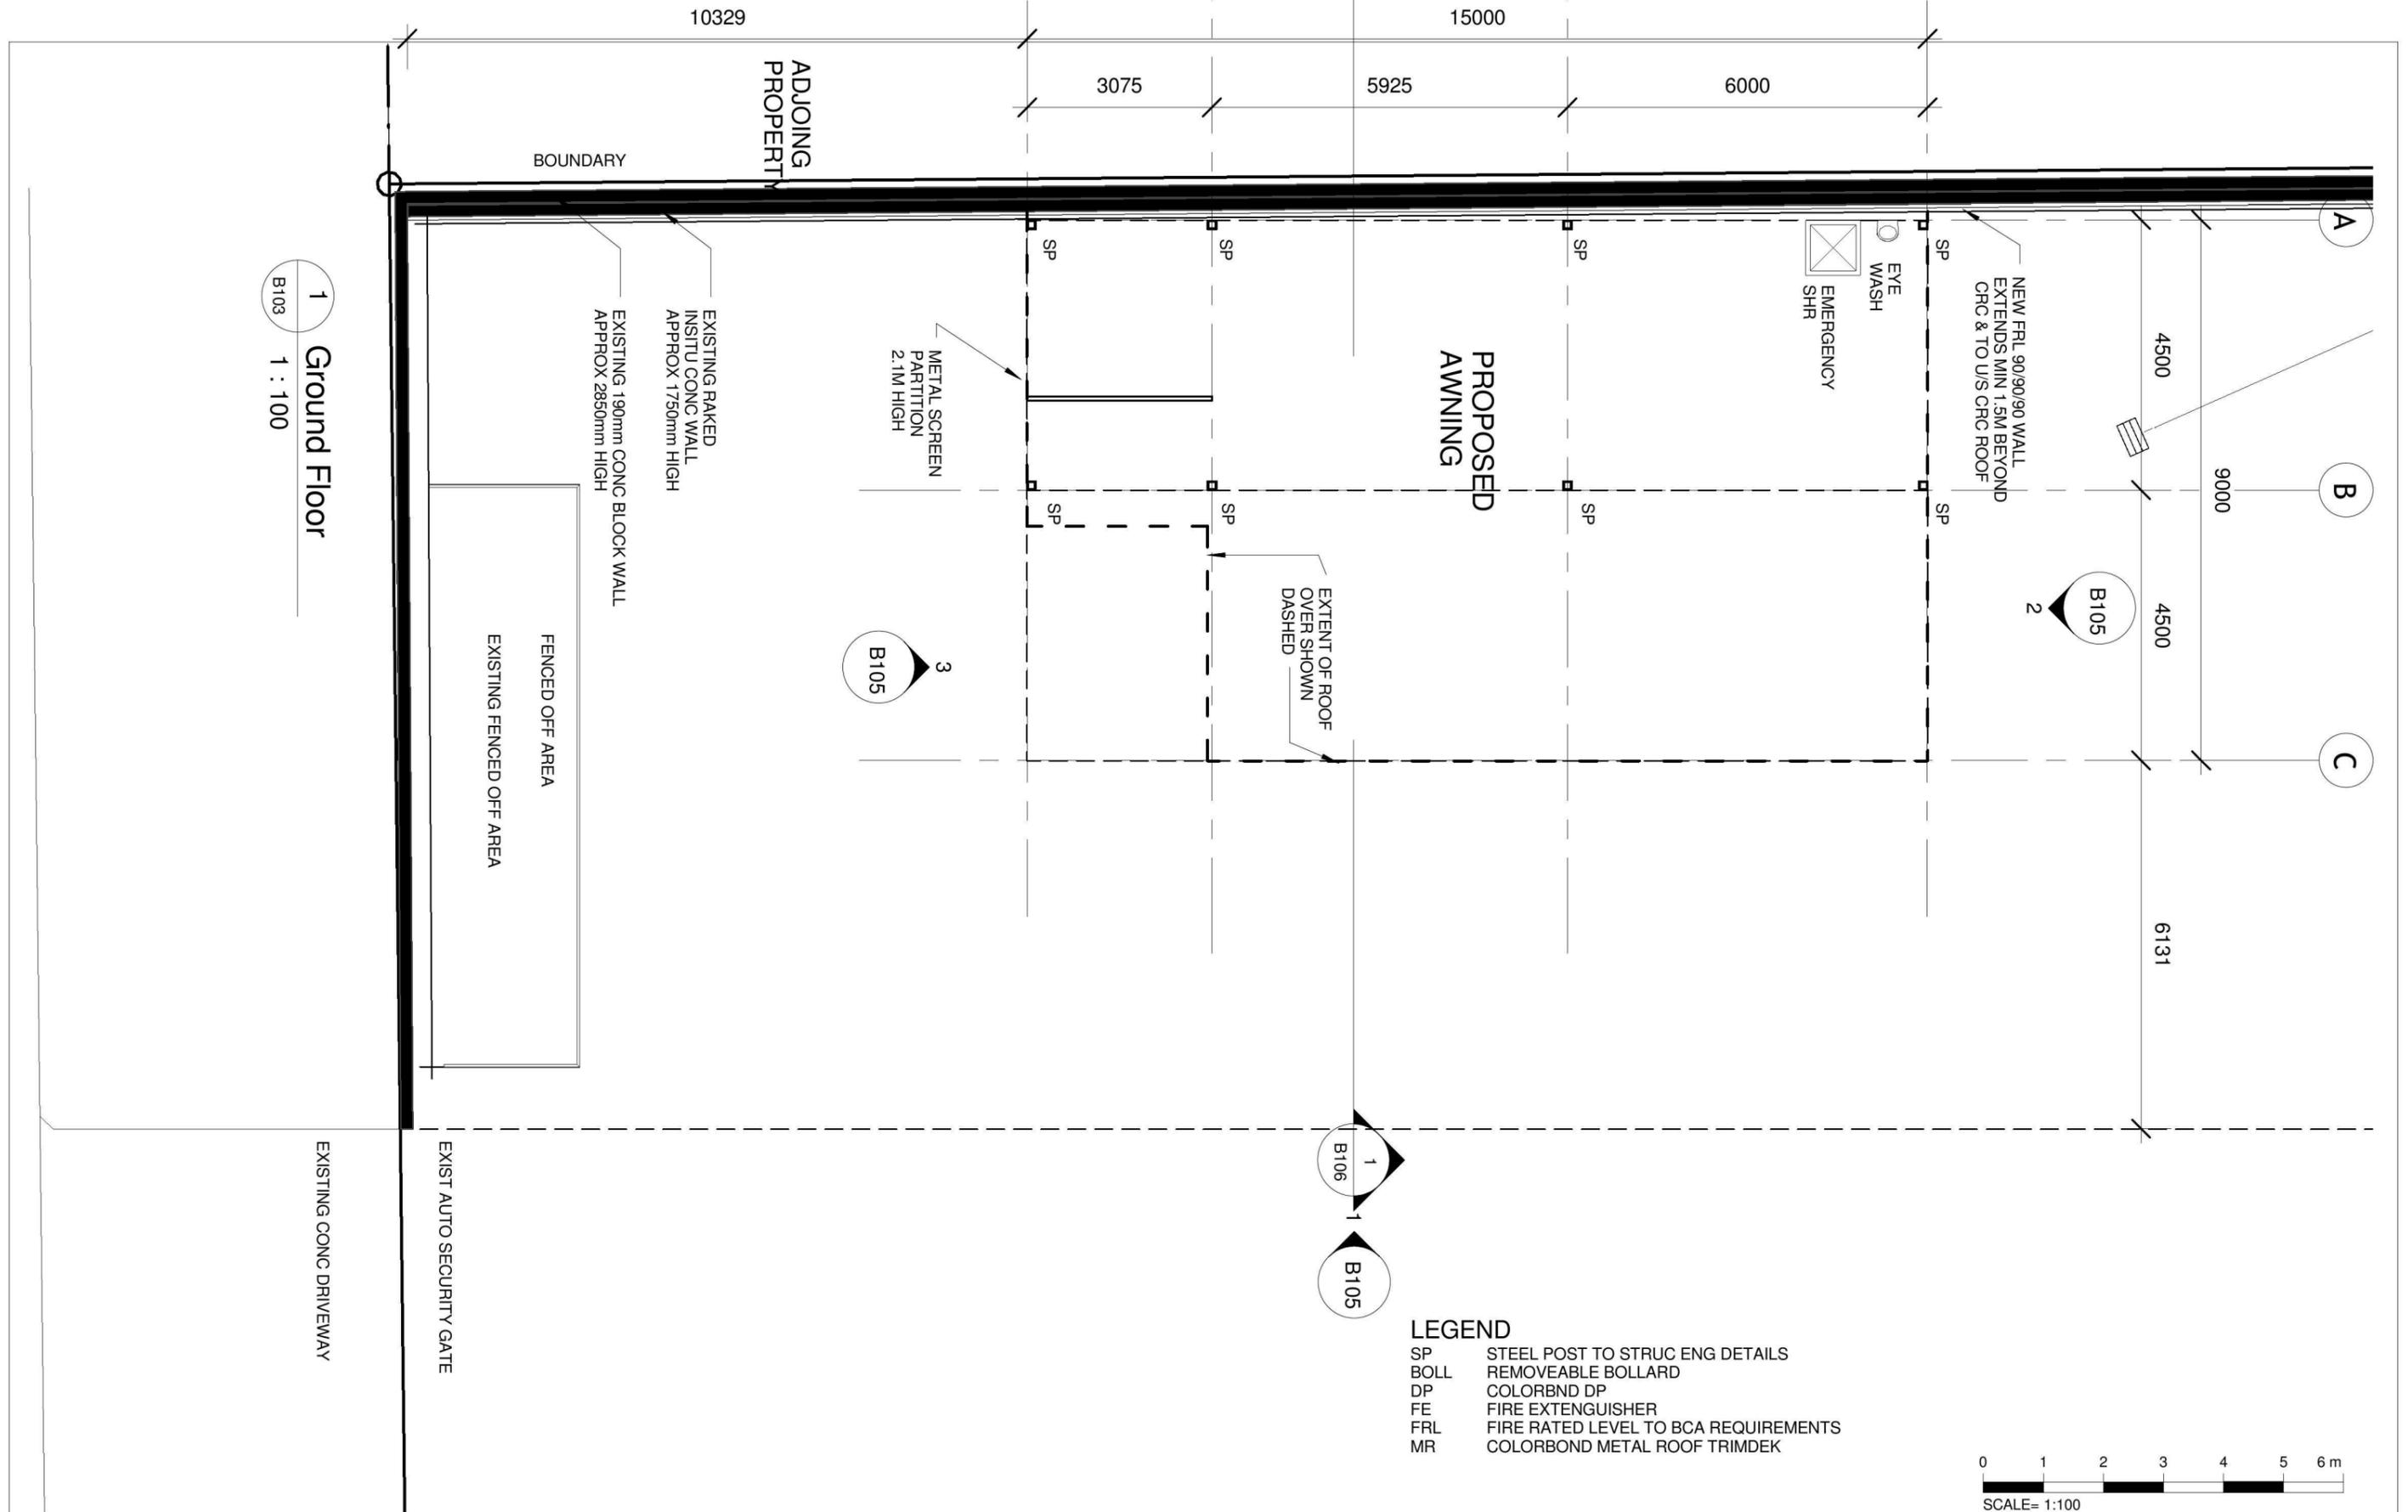

1  
Ground Floor  
B103  
1 : 100

- LEGEND**
- SP STEEL POST TO STRUC ENG DETAILS
  - BOLL REMOVEABLE BOLLARD
  - DP COLORBND DP
  - FE FIRE EXTENGUISHER
  - FRL FIRE RATED LEVEL TO BCA REQUIREMENTS
  - MR COLORBOND METAL ROOF TRIMDEK



(C) **COPYRIGHT ACT-** THE DESIGNS CONTAINED HEREIN REMAIN THE PROPERTY OF C.K. ARCHITECTS PTY LTD. PERMISSION MUST BE SOUGHT FOR USE OF DESIGN OR REPRODUCTION.

**GENERAL NOTES**

1. USE WRITTEN DIMENSIONS ONLY. THIS DRAWING SHALL NOT BE SCALED.
2. THIS DRAWING SHALL BE READ IN CONJUNCTION WITH THE SPECIFICATION.
3. ALL DIMENSIONS, AS SHOWN ON DRAWINGS, SHALL BE CHECKED AND VERIFIED BY THE BUILDER BEFORE ANY CONSTRUCTION OR FABRICATION TO BE COMMENCED.
4. ANY PROPOSED AMENDMENTS OR VARIATIONS TO THE ORIGINAL DRAWINGS SHALL BE DISCUSSED AND APPROVED BY THE ARCHITECT.
5. ALL STRUCTURAL ELEMENTS SHALL BE DESIGNED AND CERTIFIED BY THE STRUCTURAL ENGINEER.
6. DO NOT KEEP SUPERSEDED DRAWINGS ON SITE.

No.	Description	Date


Northpoint

**ARCHITECTS**  
 14 Pearson Ave. Gordon NSW 2072  
 Ph:(02)98802830 Mob: 0402059225

**Ground Floor Plan**

Project  
**Proposed Awning, Dunheved Ct. St. Mary's**  
 Client  
**Toxfree / Worth Recycling**

DEVELOPMENT APPLICATION		<b>B103</b>
Project number	WR1606	
Date	Issue Date	
Drawn by	Author	
Revision	Scale 1 : 100 @A3	

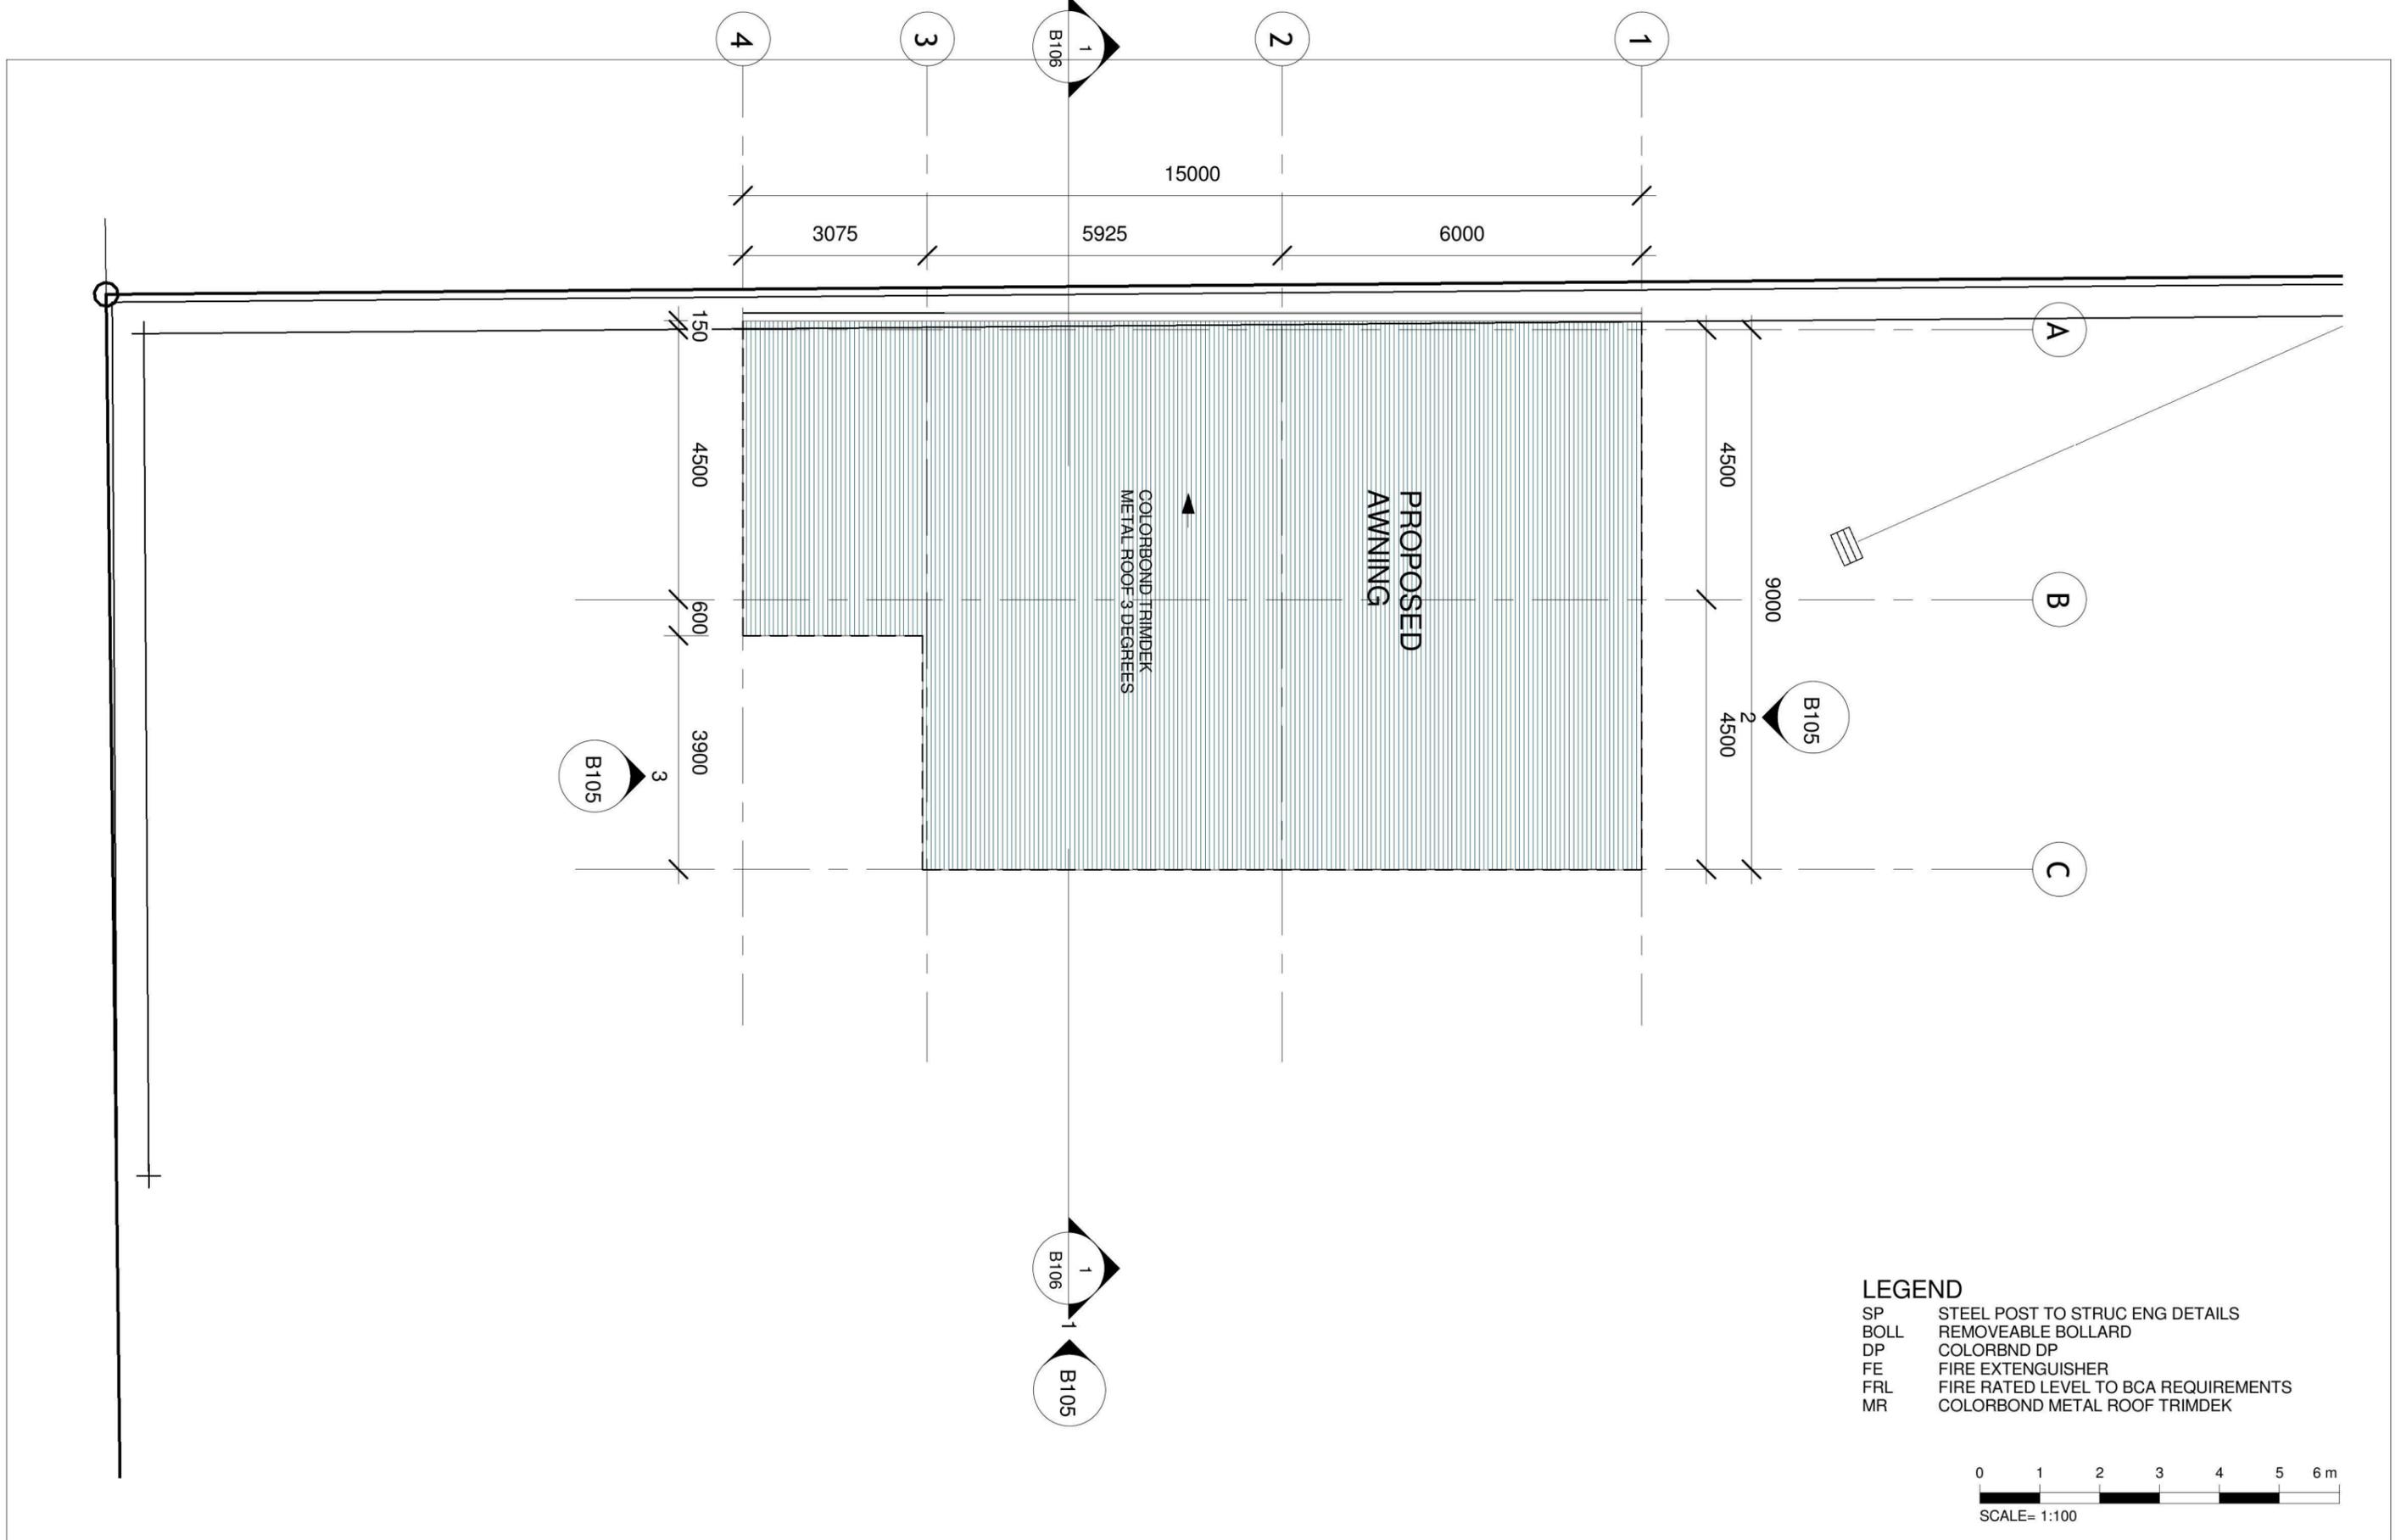

**LEGEND**

SP	STEEL POST TO STRUC ENG DETAILS
BOLL	REMOVEABLE BOLLARD
DP	COLORBND DP
FE	FIRE EXTENGUISHER
FRL	FIRE RATED LEVEL TO BCA REQUIREMENTS
MR	COLORBOND METAL ROOF TRIMDEK



(C) **COPYRIGHT ACT-** THE DESIGNS CONTAINED HEREIN REMAIN THE PROPERTY OF C.K. ARCHITECTS PTY LTD. PERMISSION MUST BE SOUGHT FOR USE OF DESIGN OR REPRODUCTION.

**GENERAL NOTES**  
 1. USE WRITTEN DIMENSIONS ONLY. THIS DRAWING SHALL NOT BE SCALED.  
 2. THIS DRAWING SHALL BE READ IN CONJUNCTION WITH THE SPECIFICATION.  
 3. ALL DIMENSIONS, AS SHOWN ON DRAWINGS, SHALL BE CHECKED AND VERIFIED BY THE BUILDER BEFORE ANY CONSTRUCTION OR FABRICATION TO BE COMMENCED.  
 4. ANY PROPOSED AMENDMENTS OR VARIATIONS TO THE ORIGINAL DRAWINGS SHALL BE DISCUSSED AND APPROVED BY THE ARCHITECT.  
 5. ALL STRUCTURAL ELEMENTS SHALL BE DESIGNED AND CERTIFIED BY THE STRUCTURAL ENGINEER.  
 6. DO NOT KEEP SUPERSEDED DRAWINGS ON SITE.


No.	Description	Date

**ARCHITECTS**  
 14 Pearson Ave. Gordon NSW 2072  
 Ph:(02)98802830 Mob: 0402059225


**Roof Plan**

Project  
**Proposed Awning, Dunheved Ct. St. Mary's**  
 Client  
**Toxfree / Worth Recycling**

DEVELOPMENT APPLICATION		B104
Project number	WR1606	
Date	Issue Date	
Drawn by	Author	
Revision	Scale 1 : 100 @A3	

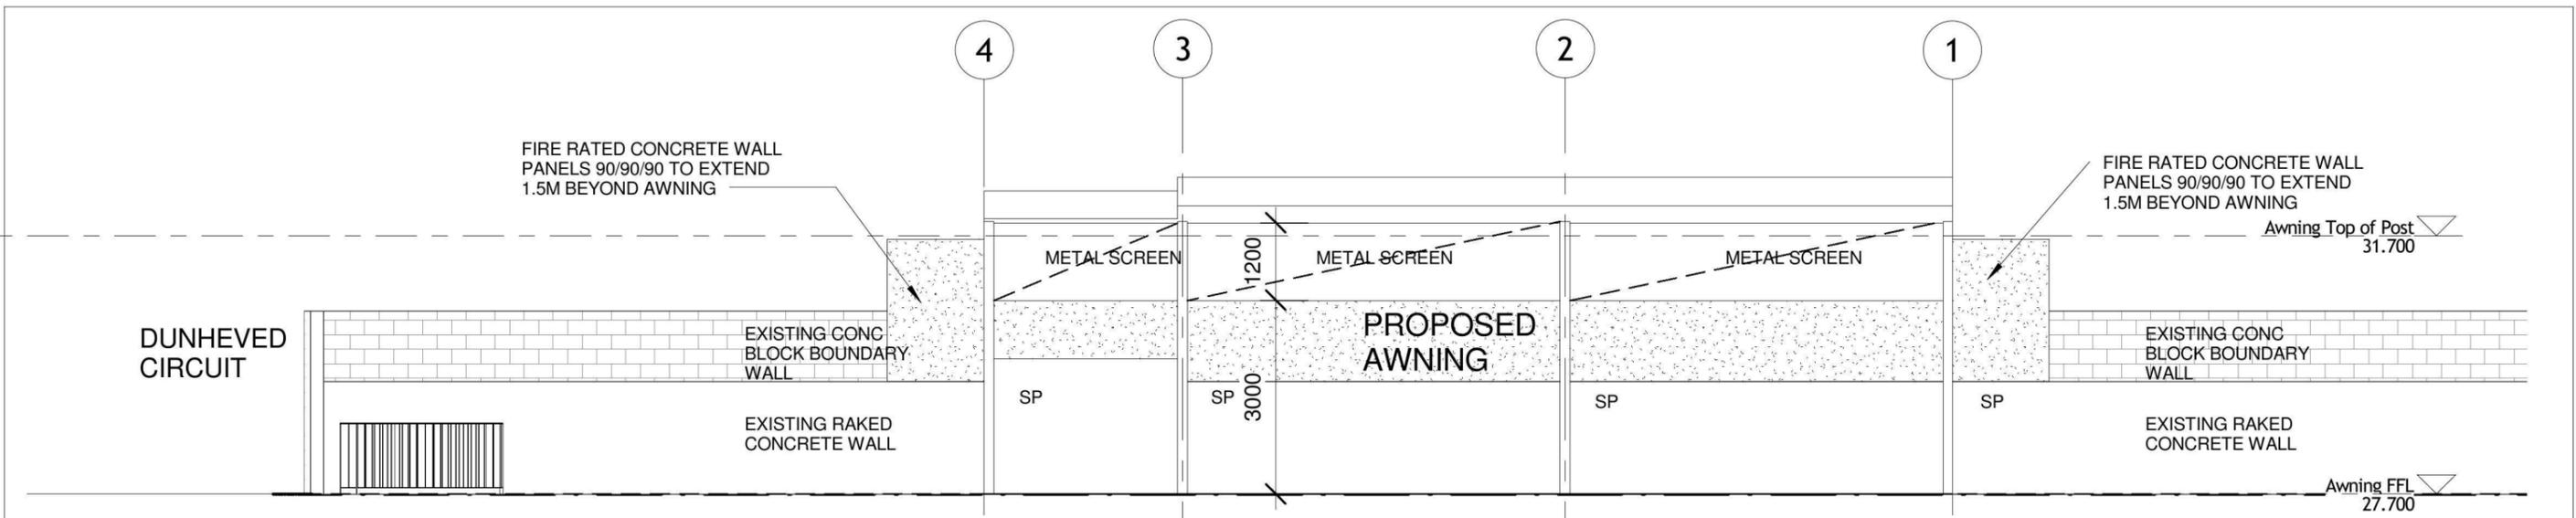

1 East  
B105 1 : 100

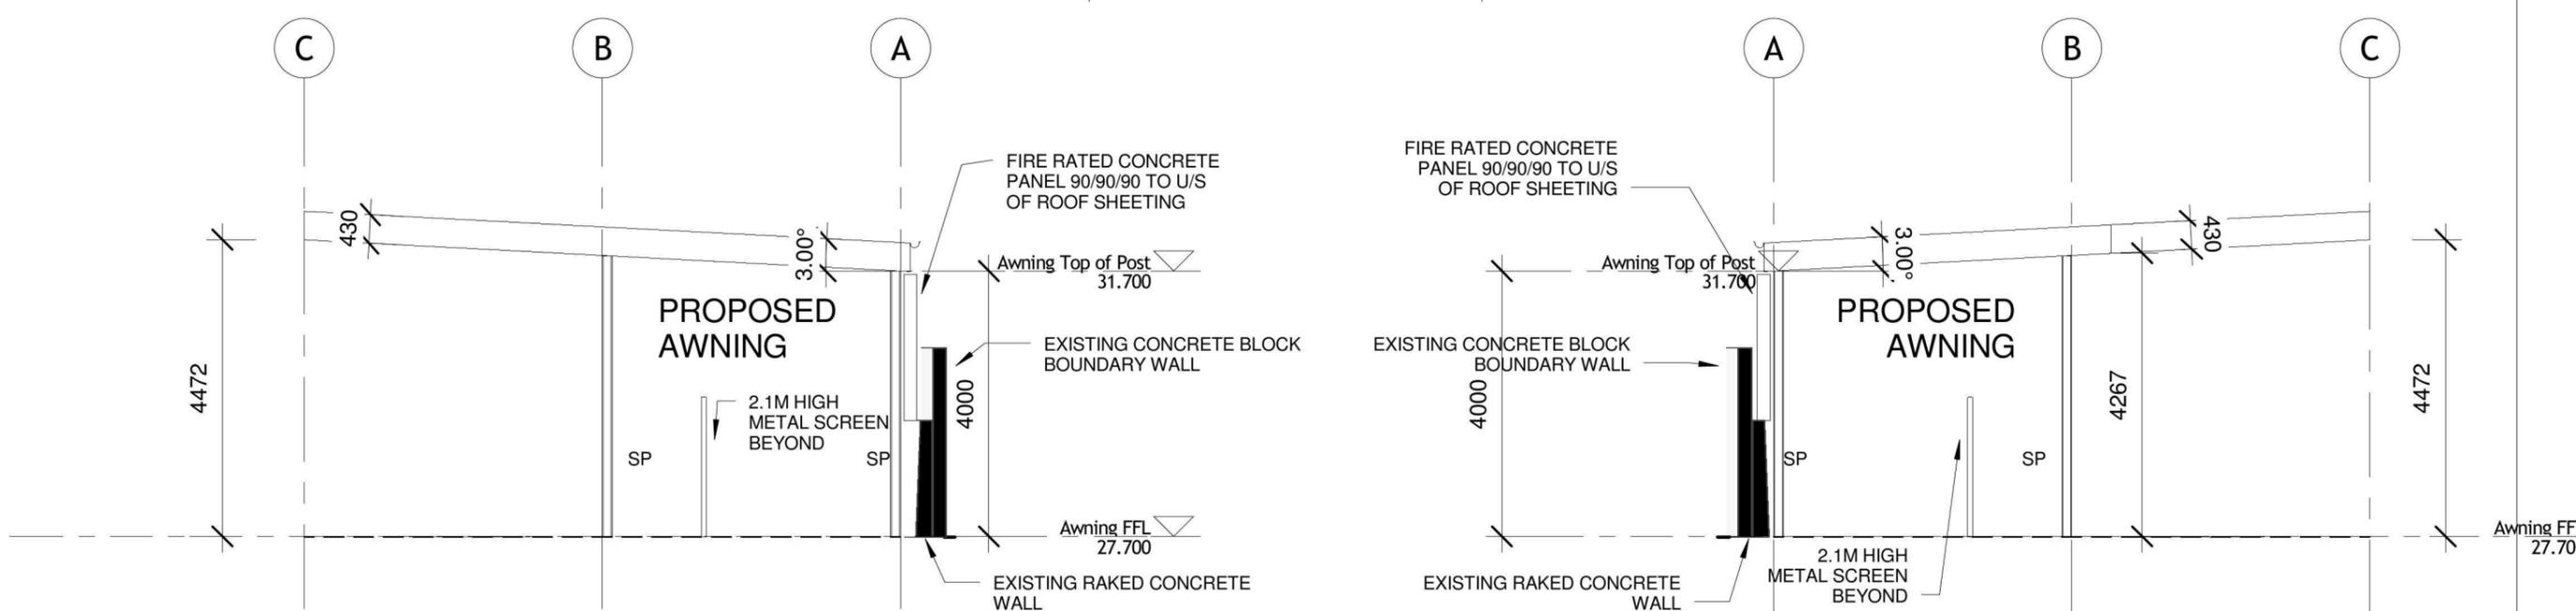

2 North  
B105 1 : 100

3 South  
B105 1 : 100

- LEGEND**
- SP STEEL POST TO STRUC ENG DETAILS
  - BOLL REMOVEABLE BOLLARD
  - DP COLORBND DP
  - FE FIRE EXTENGUISHER
  - FRL FIRE RATED LEVEL TO BCA REQUIREMENTS
  - MR COLORBOND METAL ROOF TRIMDEK



(C) COPYRIGHT ACT- THE DESIGNS CONTAINED HEREIN REMAIN THE PROPERTY OF C.K. ARCHITECTS PTY LTD. PERMISSION MUST BE SOUGHT FOR USE OF DESIGN OR REPRODUCTION.

**GENERAL NOTES**

1. USE WRITTEN DIMENSIONS ONLY. THIS DRAWING SHALL NOT BE SCALED.
2. THIS DRAWING SHALL BE READ IN CONJUNCTION WITH THE SPECIFICATION.
3. ALL DIMENSIONS, AS SHOWN ON DRAWINGS, SHALL BE CHECKED AND VERIFIED BY THE BUILDER BEFORE ANY CONSTRUCTION OR FABRICATION TO BE COMMENCED.
4. ANY PROPOSED AMENDMENTS OR VARIATIONS TO THE ORIGINAL DRAWINGS SHALL BE DISCUSSED AND APPROVED BY THE ARCHITECT.
5. ALL STRUCTURAL ELEMENTS SHALL BE DESIGNED AND CERTIFIED BY THE STRUCTURAL ENGINEER.
6. DO NOT KEEP SUPERSEDED DRAWINGS ON SITE.

No.	Description	Date

  
**ARCHITECTS**  
 14 Pearson Ave. Gordon NSW 2072  
 Ph:(02)98802830 Mob: 0402059225

**Elevation**


Project  
**Proposed Awning, Dunheved Ct. St. Mary's**  
 Client  
**Toxfree / Worth Recycling**

DEVELOPMENT APPLICATION	
Project number	WR1606
Date	Issue Date
Drawn by	Author
Revision	Scale 1 : 100 @A3


B105

**LEGEND**

- SP STEEL POST TO STRUC ENG DETAILS
- BOLL REMOVEABLE BOLLARD
- DP COLORBND DP
- FE FIRE EXTENGUISHER
- FRL FIRE RATED LEVEL TO BCA REQUIREMENTS
- MR COLORBOND METAL ROOF TRIMDEK

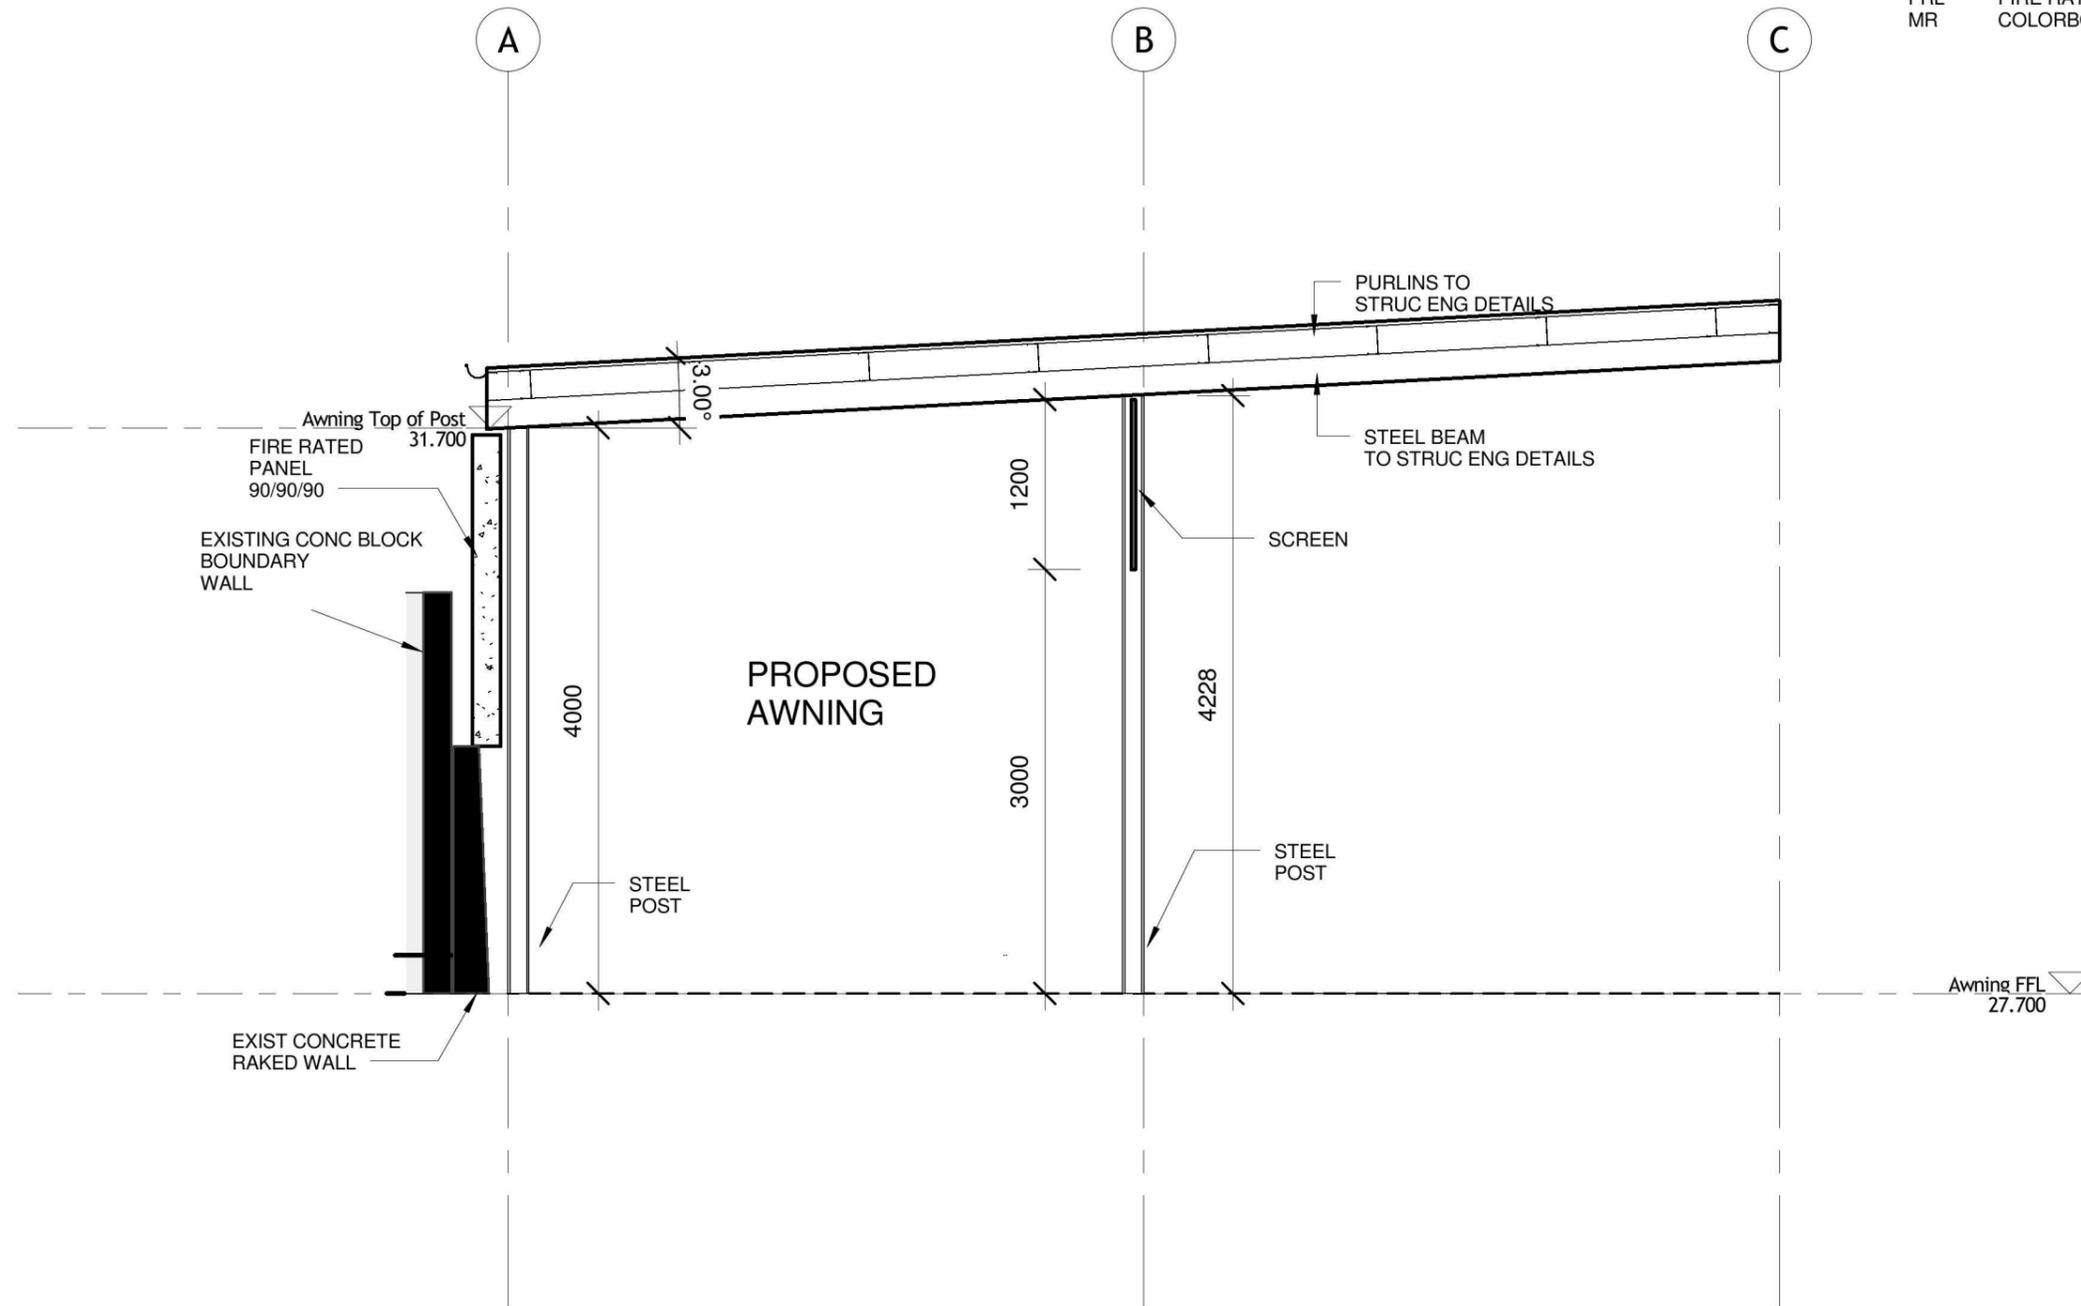

1 Section 1  
B106 1 : 50

 

(C) **COPYRIGHT ACT-** THE DESIGNS CONTAINED HEREIN REMAIN THE PROPERTY OF C.K. ARCHITECTS PTY LTD. PERMISSION MUST BE SOUGHT FOR USE OF DESIGN OR REPRODUCTION.

**GENERAL NOTES**

1. USE WRITTEN DIMENSIONS ONLY. THIS DRAWING SHALL NOT BE SCALED.
2. THIS DRAWING SHALL BE READ IN CONJUNCTION WITH THE SPECIFICATION.
3. ALL DIMENSIONS, AS SHOWN ON DRAWINGS, SHALL BE CHECKED AND VERIFIED BY THE BUILDER BEFORE ANY CONSTRUCTION OR FABRICATION TO BE COMMENCED.
4. ANY PROPOSED AMENDMENTS OR VARIATIONS TO THE ORIGINAL DRAWINGS SHALL BE DISCUSSED AND APPROVED BY THE ARCHITECT.
5. ALL STRUCTURAL ELEMENTS SHALL BE DESIGNED AND CERTIFIED BY THE STRUCTURAL ENGINEER.
6. DO NOT KEEP SUPERSEDED DRAWINGS ON SITE.

No.	Description	Date

  
**ARCHITECTS**  
 14 Pearson Ave. Gordon NSW 2072  
 Ph:(02)98802830 Mob: 0402059225

**Detail Section**

Project  
**Proposed Awning, Dunheved Ct. St. Mary's**  
 Client  
**Toxfree / Worth Recycling**

DEVELOPMENT APPLICATION	
Project number	WR1606
Date	Issue Date
Drawn by	Author
Revision	Scale As indicated @A3

B106