






**WARNING - UNREGISTERED PLAN**  
 - THIS CONTOUR AND DETAIL SURVEY IS BASED UPON AN UNREGISTERED PLAN.  
 - ALL BOUNDARIES AND EASEMENTS ARE UNREGISTERED AND MAY BE AMENDED TO SUIT THE REQUIREMENTS OF COUNCIL OR THE LAND TITLES OFFICE.  
 - THIS INFORMATION MUST BE VERIFIED UPON REGISTRATION.  
 - NO FURTHER INVESTIGATION HAS BEEN UNDERTAKEN TO DISCLOSE EASEMENTS ETC OMITTED FROM THE UNREGISTERED PLAN.  
 - STRUCTURE SURVEYING CAN ACCEPT NO LIABILITY FOR ANY LOSS OR DAMAGE HOWEVER ARISING, TO ANY PERSON OR CORPORATION, DUE TO OMISSIONS, ERRORS OR VARIATIONS ON THE UNREGISTERED PLAN.  
 - COPIES OF THIS CONTOUR PLAN MUST NOT BE REPRODUCED WITHOUT THIS NOTICE.



**NOTES:**  
 - THIS SURVEY IS FOR CONTOUR PURPOSES ONLY SERVICES SHOWN HAVE BEEN LOCATED WHERE POSSIBLE BY FIELD SURVEY.  
 - CONTOURS SHOWN HAVE BEEN INTERPOLATED FROM SPOT LEVELS TAKEN ON-SITE AND ARE A REPRESENTATION OF THE TOPOGRAPHY ONLY.  
 - DIMENSIONS AND AREAS HAVE BEEN DETERMINED FROM PLANS MADE AVAILABLE AT L.M. NSW AND ARE SUBJECT TO FINAL SURVEY.  
 - SERVICES SHOWN HAVE BEEN LOCATED WHERE POSSIBLE BY FIELD SURVEY. PRIOR TO ANY SITE WORKS, THE RELEVANT AUTHORITY SHOULD BE CONTACTED TO ESTABLISH ACCURATE POSITION AND DEPTH OF ANY SERVICES.  
 - DIMENSIONS OF ANY TREES SHOWN ON THE PLAN ARE APPROXIMATE

**LEGEND**

- WATER METER
- TELEPHONE PIT
- MANHOLE (GENERATOR/WATER)
- VEHICLE CROSSING
- KERB INLET PIT
- LIGHT POLE
- ELECTRICITY POLE
- ELECTRICITY PILLAR
- HYDRANT
- STOP VALVE
- KERB OUTLET
- SERVICE CONDUIT
- TREE (DAMAGED)

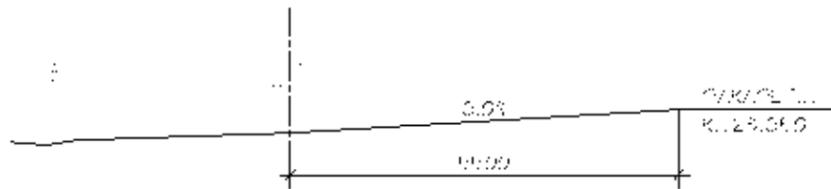

LOT 2336 DRIVEWAY DETAILS

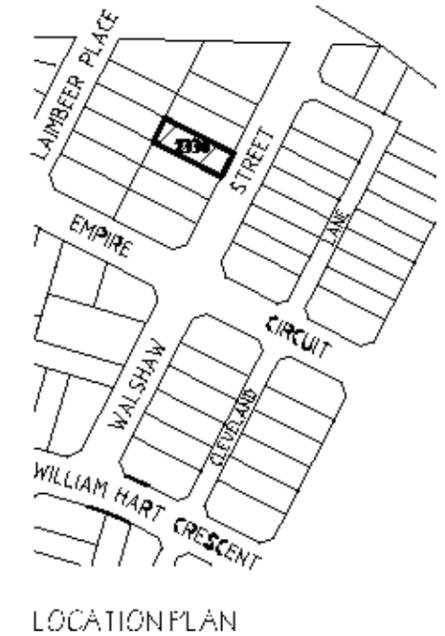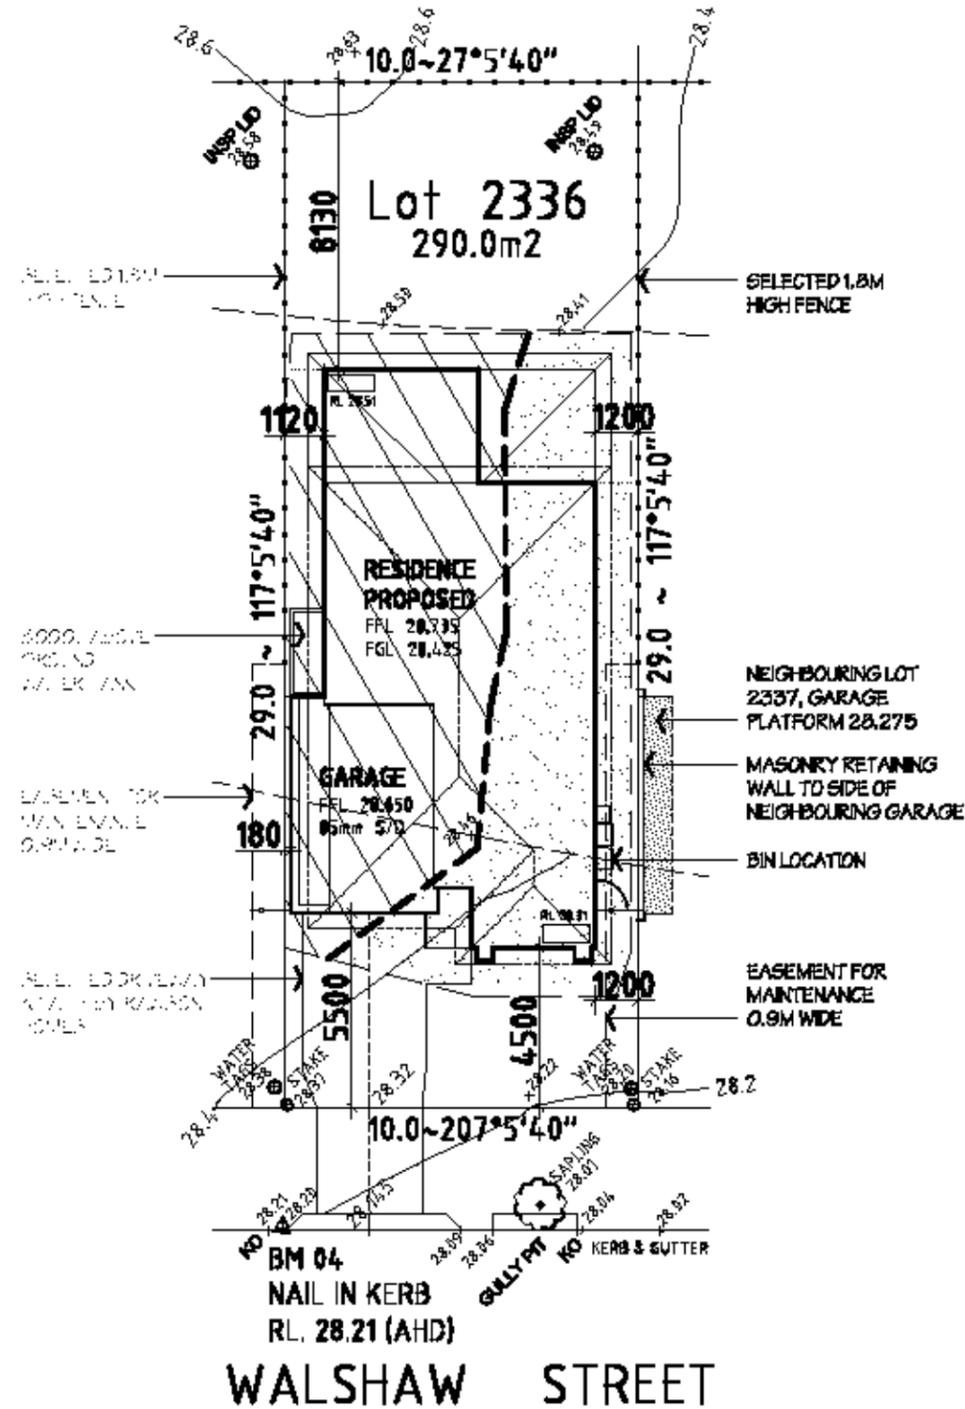

**LOCATION PLAN**

DATUM OF LEVELS: AUSTRALIAN HEIGHT DATUM  
 ORIGIN OF LEVELS: SGM 100010 RL: 28.445  
 SOURCE OF LEVELS: S C I M S

THESE LEVELS HAVE BEEN OBTAINED FROM THE AUSTRALIAN HEIGHT DATUM (AHD) AND ARE SUBJECT TO FINAL SURVEY. THESE LEVELS ARE APPROXIMATE AND SHOULD NOT BE USED FOR CONSTRUCTION.

LOT 2336	
<b>SITE DATA</b>	
AREA (M <sup>2</sup> )	290.00
PERM. COVER (M <sup>2</sup> )	166.00
PERM. COVER (%)	57.24
PERM. COVER (M <sup>2</sup> )	113.00
PERM. COVER (%)	39.00
PERM. COVER (M <sup>2</sup> )	14.00
PERM. COVER (%)	4.83
<b>FLOOR AREAS</b>	
GROUND FLOOR	92.27
1ST FLOOR	93.23
2ND FLOOR	27.10
TOTAL	212.60
PERM. COVER	10.60
TOTAL FLOOR AREA	223.20

**NOTES:**  
 PLEASE NOTE: DETAILS SHOWN ON THESE PLANS ARE INTENDED TO BE ACCURATE. HOWEVER INFORMATION WRITTEN INTO INDIVIDUAL CONTRACTS WILL TAKE PRECEDENCE OVER PLANS

\* ALL DIMENSIONS ARE TO STRUCTURAL FRAMES  
 \* ALL DIMENSIONS ARE IN MILLIMETRES  
 \* DO NOT SCALE - USE WRITTEN DIMENSIONS

**RAWSON HOMES**  
 1 HOMEBUSH BAY DRIVE  
 BUILDING F, LEVEL 2, SUITE 1  
 RHODES NSW 2138  
 TELEPHONE: 02 8765 5500  
 FAX: 02 8765 8099  
 BUILDER'S LICENCE No. 33493C


CLIENT:  
**YING FANG**

SITE ADDRESS:  
 LOT 2336  
 WALSHAW STREET  
 PENRITH (THORNTON ESTATE)


HOUSE TYPE:  
 MODEL: HUNTLEY 25 LH  
 FACADE: VOGUE  
 TYPE:  
 SPECIFICATION:  
 DRAWING TITLE:  
**SITE PLAN**

DRAWN BY: SUB	DATE DRAWN: FEB/14	CHECKED BY:	APPROVED FOR CONSTRUCTION:
COUNCIL AREA: PENRITH		SCALE: 1:200	
JOB No: J003504	DRAWG No.:	ISSUE:	
	02	D	

NOTE:  
TO ANIMATE ELEMENTS IN  
A RENDERING TO BE IN THE  
FINAL RENDERING PLEASE CALL  
OR ENQUIRE ABOUT OUR  
BOOKING AND FINISHES.

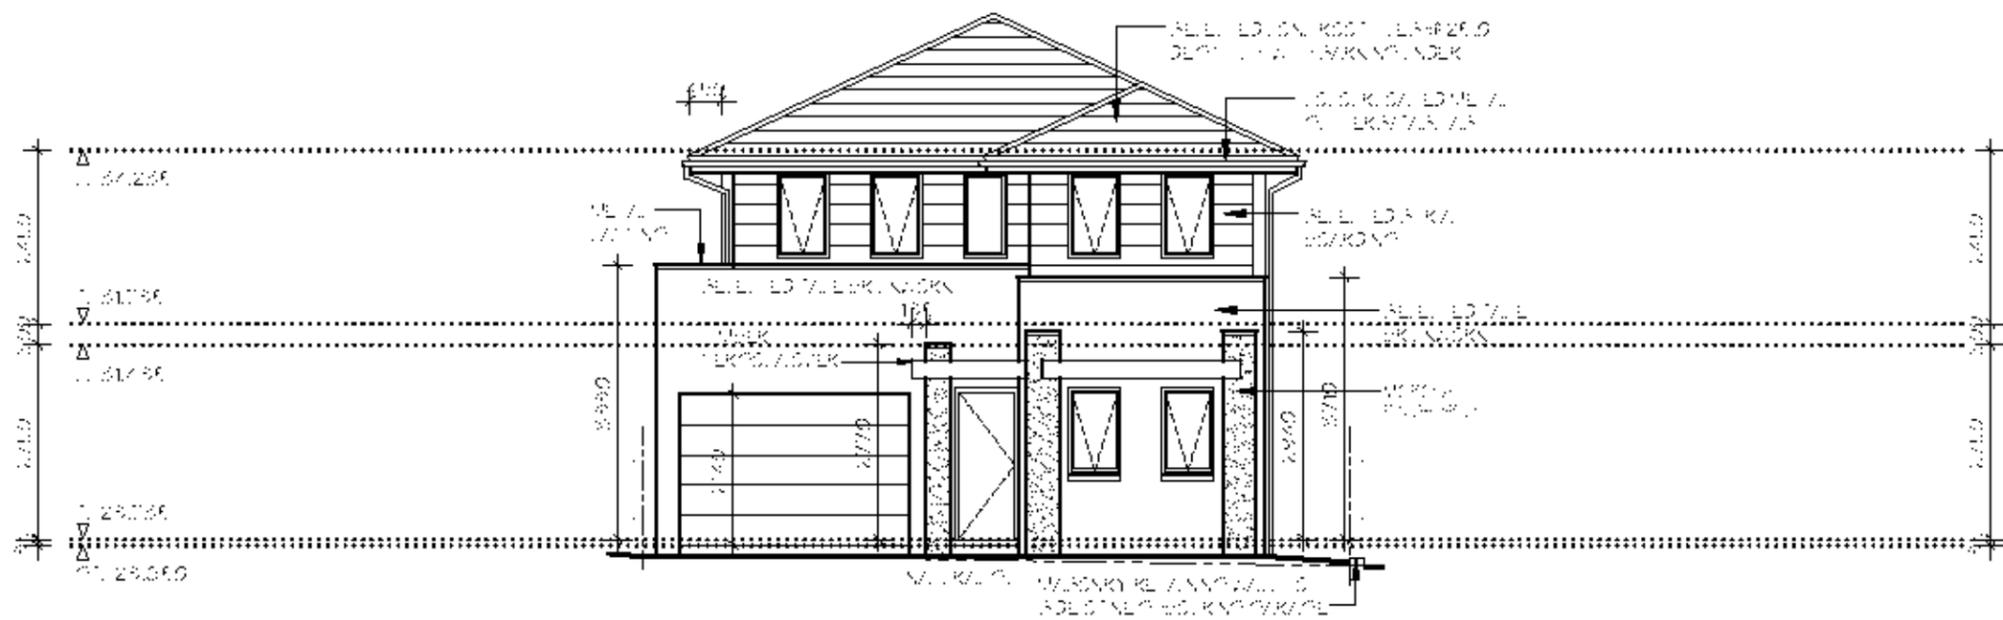

FRONT ELEVATION - A

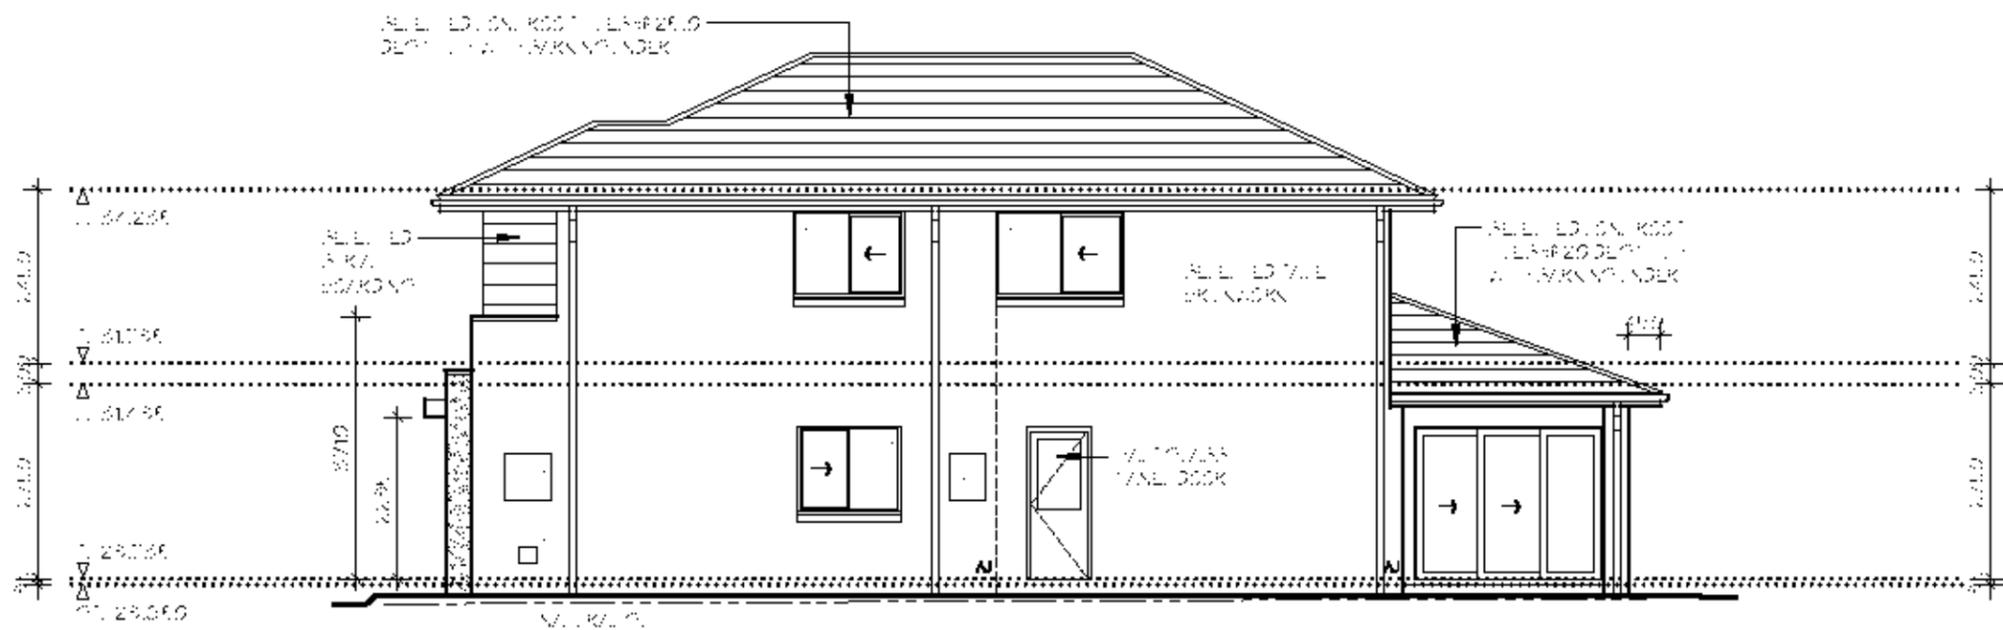

SIDE ELEVATION - B

NOTES:  
PLEASE NOTE: DETAILS SHOWN ON THESE PLANS ARE INTENDED  
TO BE ACCURATE. HOWEVER INFORMATION WRITTEN INTO  
INDIVIDUAL CONTRACTS WILL TAKE PRECEDENCE OVER PLANS  
\* ALL DIMENSIONS ARE TO STRUCTURAL FRAMES  
\* ALL DIMENSIONS ARE IN MILLIMETRES  
\* DO NOT SCALE. USE WRITTEN DIMENSIONS


**RAWSON HOMES**  
1 HOMEBUSH BAY DRIVE  
BUILDING F, LEVEL 2, SUITE 1  
RHODES NSW 2138  
TELEPHONE: 02 8765 5500  
FAX : 02 8765 8099  
BUILDER'S LICENCE No. 33493C

CLIENT:  
**YING FANG**  
SITE ADDRESS:  
LOT 2336  
WALSHAW STREET  
PENRITH (THORNTON ESTATE)


HOUSETYPE:  
MODEL: HUNTLEY 25 LH  
FACADE: VOGUE  
TYPE:  
SPECIFICATION:  
DRAWING TITLE:  
**ELEVATIONS 1**

DRAWN BY: SUB	DATE DRAWN: FEB/14	CHECKED BY:	APPROVED FOR CONSTRUCTION:
COUNCIL AREA: PENRITH		SCALE: 1:100	
JOB No: J003504	DRAWG No.:	ISSUE:	
	05	D	

NOTE:  
\*STAINLESS STEEL MESH SECURITY  
SCREEN DOOR TO FRONT ENTRY  
\*NYLON MESH FLYSCREENS TO ALL  
OPENING WINDOWS & SLIDING  
DOORS (EXCLUDING HINGED DOORS)

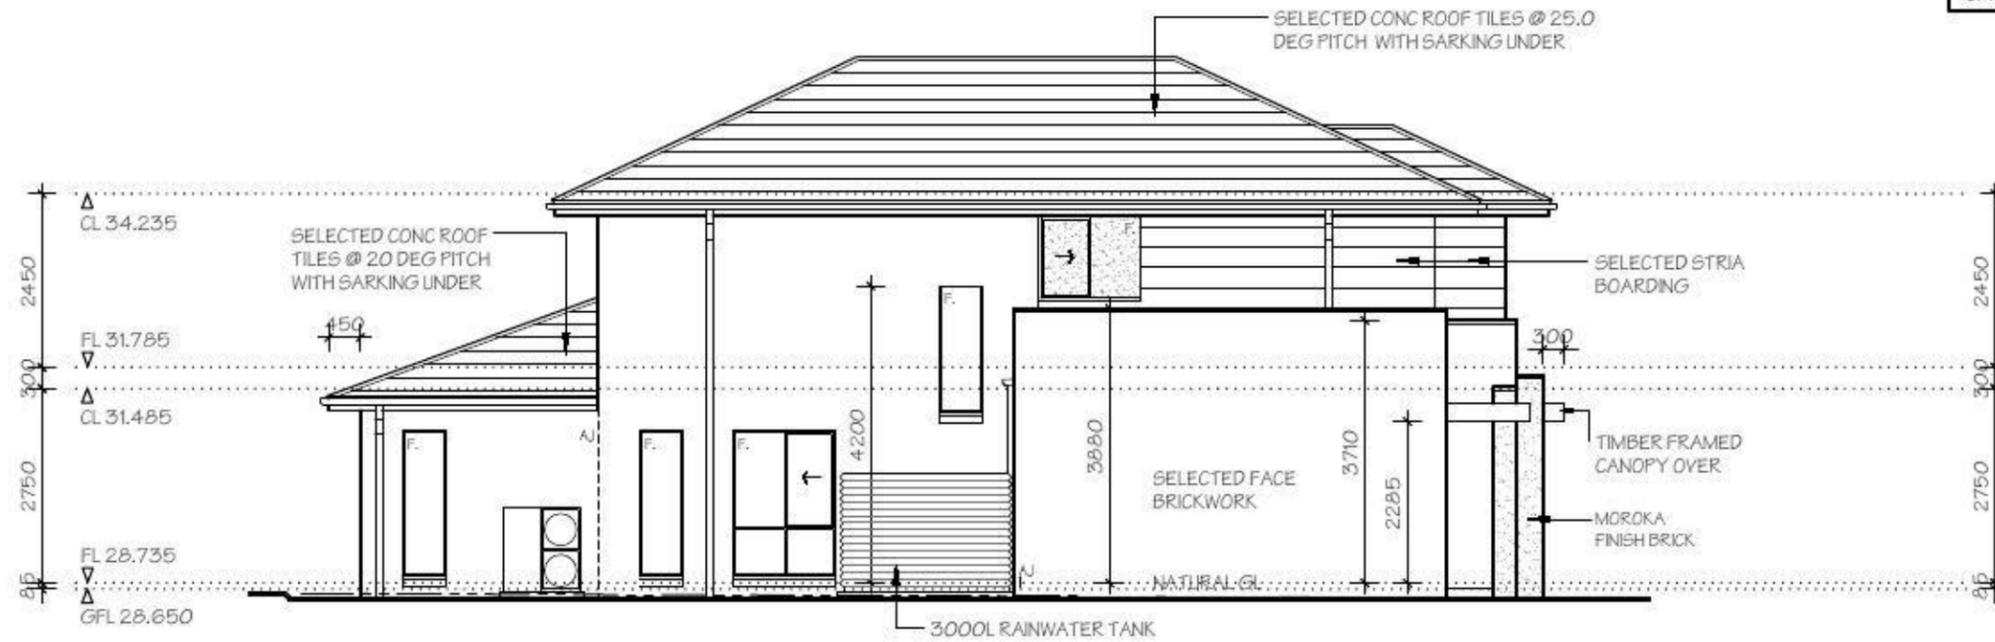

SIDE ELEVATION - D

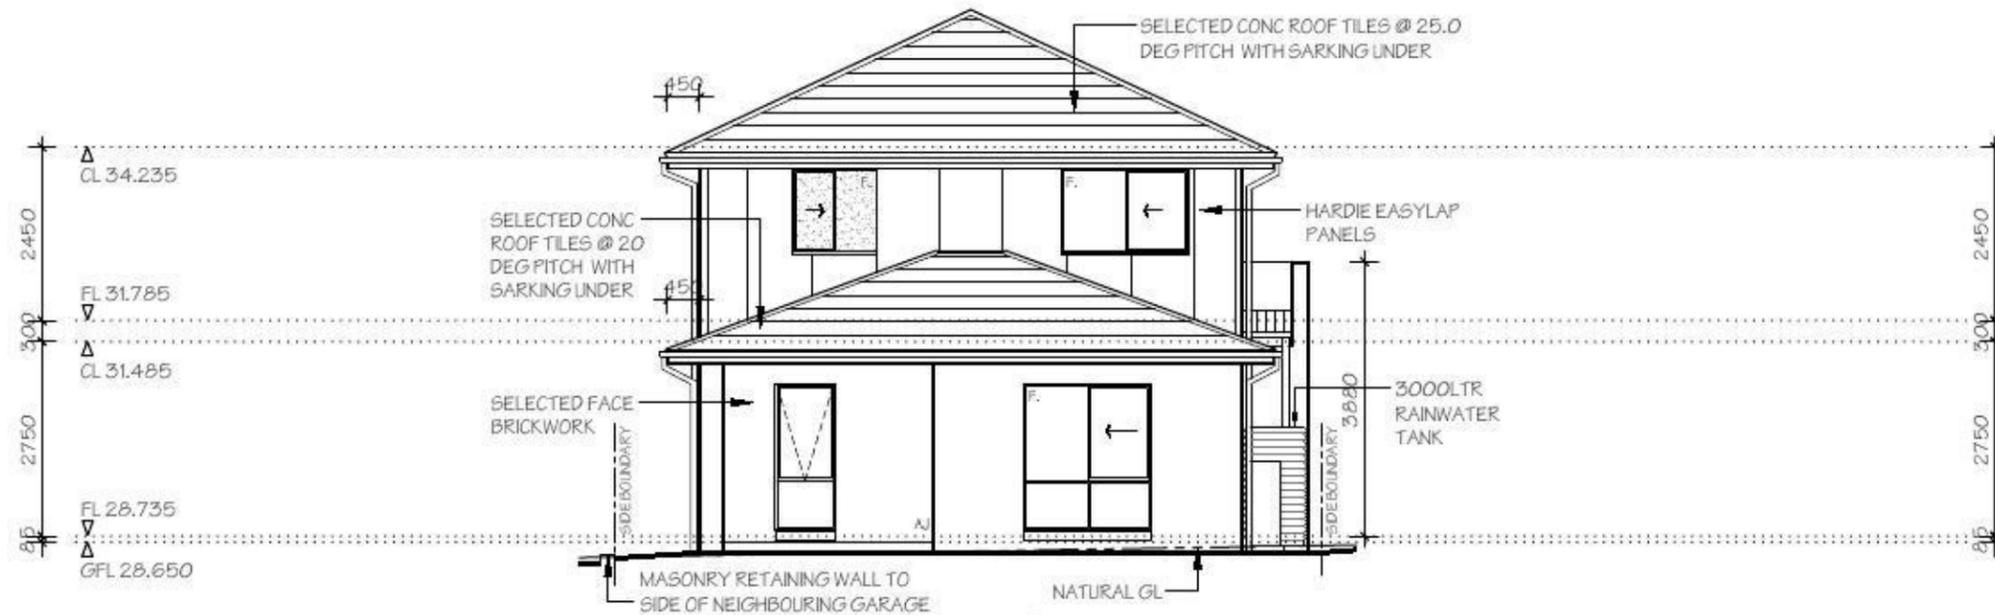

REAR ELEVATION - C

NOTES:

PLEASE NOTE: DETAILS SHOWN ON THESE PLANS ARE INTENDED TO BE ACCURATE - HOWEVER INFORMATION WRITTEN INTO INDIVIDUAL CONTRACTS WILL TAKE PRECEDENCE OVER PLANS

- \* ALL DIMENSIONS ARE TO STRUCTURAL FRAMES
- \* ALL DIMENSIONS ARE IN MILLIMETRES
- \* DO NOT SCALE - USE WRITTEN DIMENSIONS

**RAWSON HOMES**


1 HOMEBUSH BAY DRIVE  
BUILDING F, LEVEL 2, SUITE 1  
RHODES NSW 2138  
TELEPHONE: 02 8765 5500  
FAX : 02 8765 8099  
BUILDER'S LICENCE No. 33493C



CLIENT:  
**YING FANG**  
SITE ADDRESS:  
**LOT 2336  
WALSHAW STREET  
PENRITH (THORNTON ESTATE)**

HOUSETYPE:  
MODEL: **HUNTLEY 25 LH**  
FACADE: **VOGUE**  
TYPE:  
SPECIFICATION:  
DRAWING TITLE:  
**ELEVATIONS 2**

DRAWN BY: SJB	DATE DRAWN: FEB '14	CHECKED BY:	APPROVED FOR CONSTRUCTION:
COUNCIL AREA: <b>PENRITH</b>		SCALE: 1:100	
JOB No: <b>J003504</b>	DRWG No.:	ISSUE:	
	<b>06</b>	<b>D</b>	

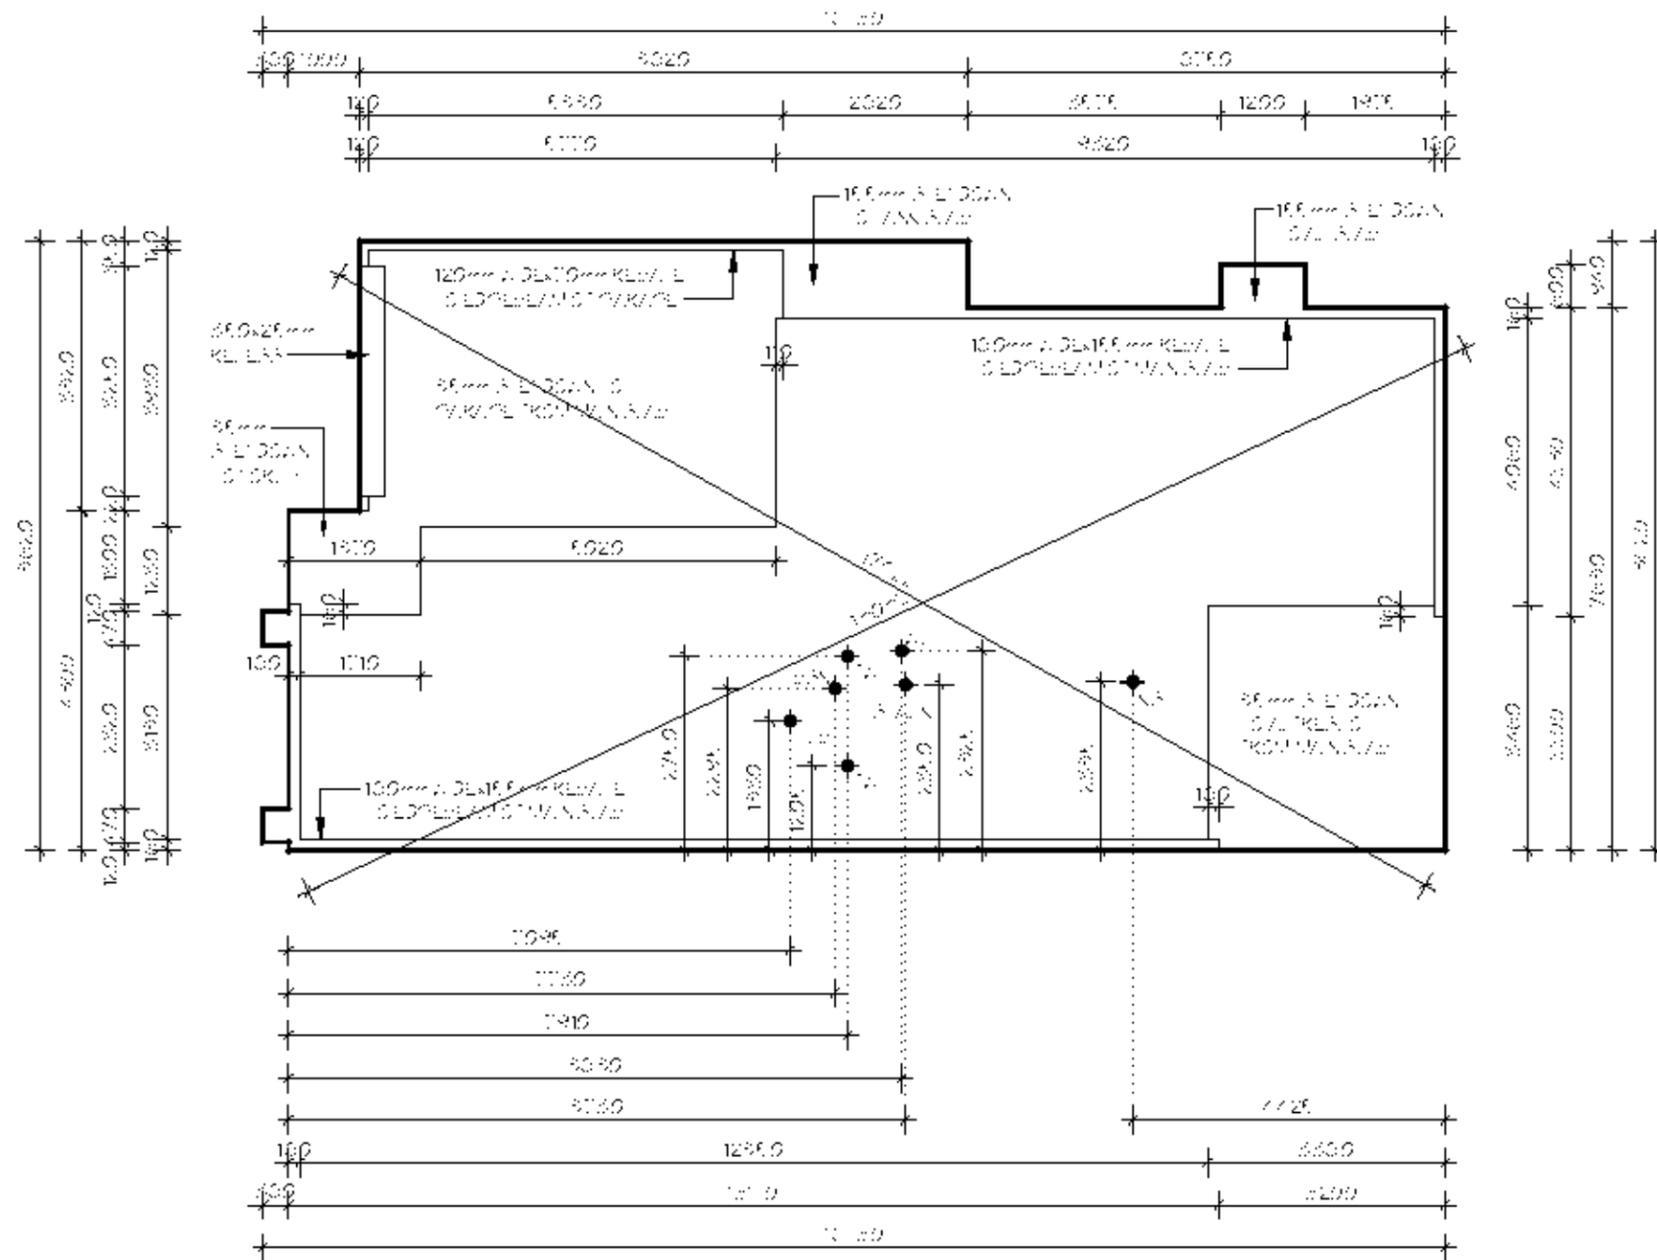

GROUND FLOOR SLAB SETOUT

NOTES:

PLEASE NOTE: DETAILS SHOWN ON THESE PLANS ARE INTENDED TO BE ACCURATE. HOWEVER INFORMATION WRITTEN INTO INDIVIDUAL CONTRACTS WILL TAKE PRECEDENCE OVER PLANS

- \* ALL DIMENSIONS ARE TO STRUCTURAL FRAMES
- \* ALL DIMENSIONS ARE IN MILLIMETRES
- \* DO NOT SCALE - USE WRITTEN DIMENSIONS

**RAWSON HOMES**


1 HOMEBUSH BAY DRIVE  
BUILDING F, LEVEL 2, SUITE 1  
RHODES NSW 2138  
TELEPHONE: 02 8765 5500  
FAX : 02 8765 8099  
BUILDER'S LICENCE No. 33493C




CLIENT:  
**YING FANG**  
SITE ADDRESS:  
LOT 2336  
WALSHAW STREET  
PENRITH (THORNTON ESTATE)

HOUSETYPE:  
MODEL: HUNTLEY 25 LH  
FACADE: VOGUE  
TYPE:  
SPECIFICATION:  
DRAWING TITLE:  
**SLAB PLAN**


DRAWN BY: SUB	DATE DRAWN: FEB/14	CHECKED BY:	APPROVED FOR CONSTRUCTION:
COUNCIL AREA: PENRITH		SCALE: 1:100	
JOB No: J003504	DRWG No.:	ISSUE:	
	08	D	

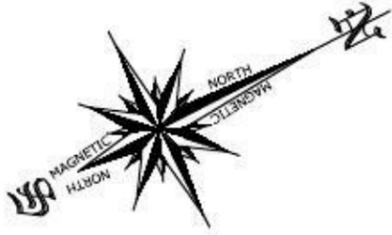

LEGEND	
	WATER METER
	TELECOM PIT
	MANHOLE (SEWER/STORMWATER)
	VEHICLE CROSSING
	KERB INLET PIT
	LIGHT POLE
	ELECTRICITY POLE
	ELECTRICITY PILLAR
	HYDRANT
	STOP VALVE
	KERB OUTLET
	SERVICE CONDUIT
	TREE (DIA/HEIGHT)

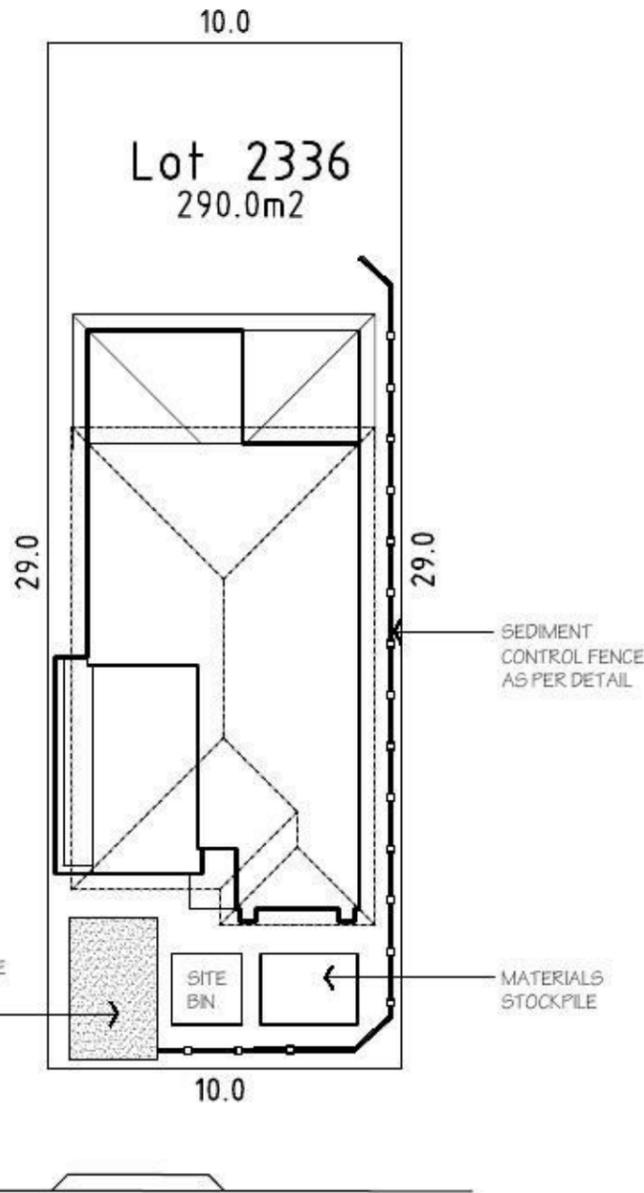

WALSHAW STREET

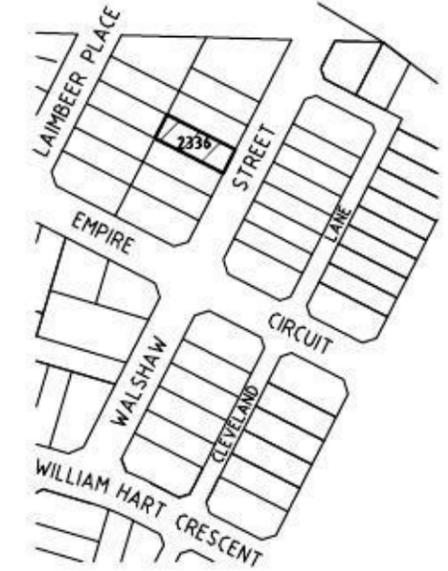


LOCATION PLAN

### SEDIMENT CONTROL

INSTALL SEDIMENT CONTROL STRUCTURES IN LOCATIONS INDICATED ON THIS DRAWING AND AS OTHERWISE REQUIRED TO CONTROL SEDIMENT DURING ALL EXCAVATIONS AND WHILST AREAS OF THE SITE ARE EXPOSED TO EROSION. REVIEW CONTROL MEASURES AND MAINTAIN STRUCTURES DURING CONSTRUCTION.

IF ADDITIONAL MEASURES ARE REQUIRED FOR EROSION AND CONTROL OR BY COUNCIL REQUIREMENTS, REFER TO 'URBAN EROSION AND SEDIMENT CONTROL' GUIDELINES PREPARED BY THE DEPARTMENT OF CONSERVATION AND LAND MANAGEMENT.

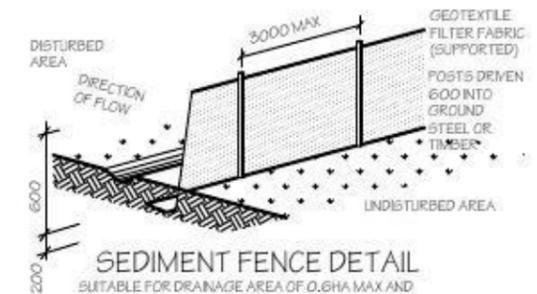

**NOTES:**

PLEASE NOTE: DETAILS SHOWN ON THESE PLANS ARE INTENDED TO BE ACCURATE - HOWEVER INFORMATION WRITTEN INTO INDIVIDUAL CONTRACTS WILL TAKE PRECEDENCE OVER PLANS

- \* ALL DIMENSIONS ARE TO STRUCTURAL FRAMES
- \* ALL DIMENSIONS ARE IN MILLIMETRES
- \* DO NOT SCALE - USE WRITTEN DIMENSIONS

**RAWSON HOMES**

1 HOMEBUSH BAY DRIVE  
BUILDING F, LEVEL 2, SUITE 1  
RHODES NSW 2138  
TELEPHONE: 02 8765 5500  
FAX : 02 8765 8099  
BUILDER'S LICENCE No. 33493C





CLIENT:  
**YING FANG**


SITE ADDRESS:  
**LOT 2336  
WALSHAW STREET  
PENRITH (THORNTON ESTATE)**

HOUSETYPE:  
MODEL: HUNTLEY 25 LH  
FACADE: VOGUE  
TYPE:  
SPECIFICATION:  
DRAWING TITLE:  
**SEDIMENT & WASTE PLAN**

DRAWN BY: SJB	DATE DRAWN: FEB '14	CHECKED BY:	APPROVED FOR CONSTRUCTION:
COUNCIL AREA: PENRITH		SCALE: 1:200	
JOB No: J003504	DRWG No.:	ISSUE:	
	11	D	

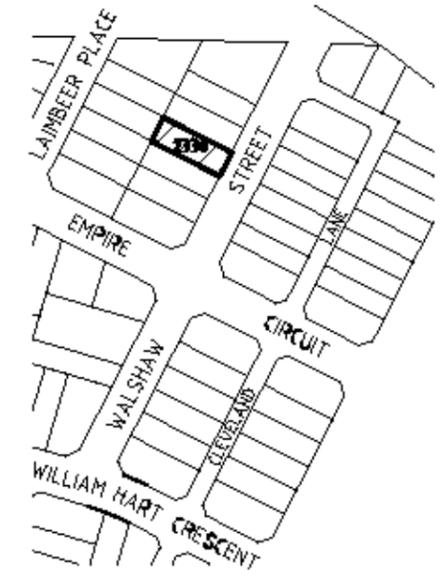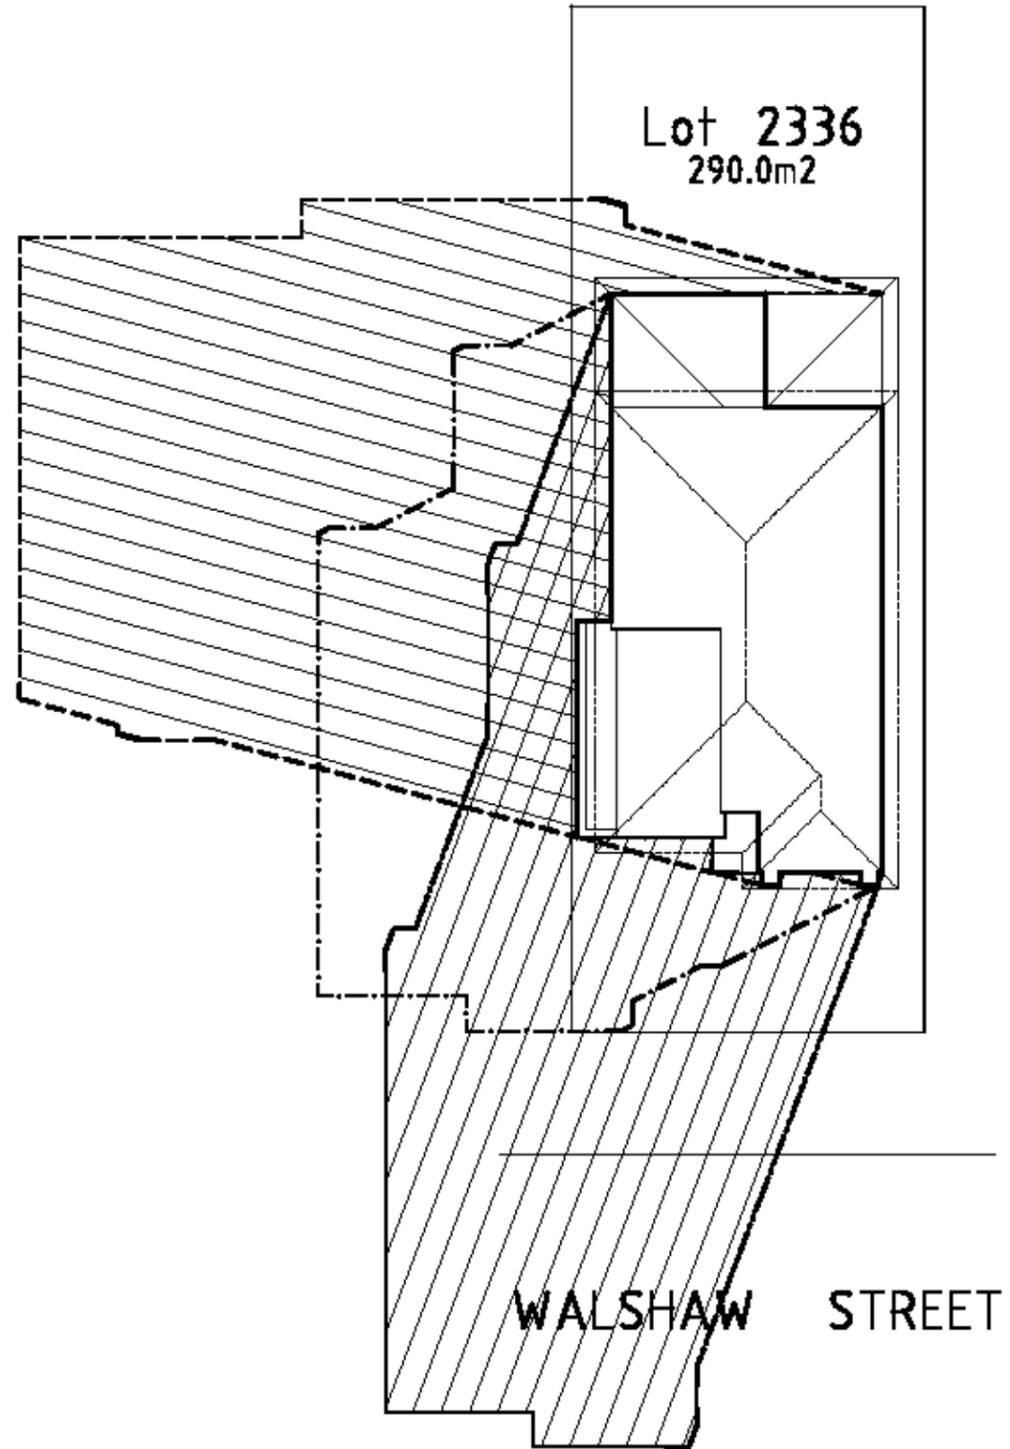

LOCATION PLAN

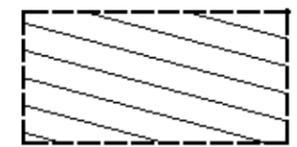

2'et JUNE SHADOWS 9:00am



2'et JUNE SHADOWS 12:00pm



2'et JUNE SHADOWS 3:00pm

**NOTES:**  
PLEASE NOTE: DETAILS SHOWN ON THESE PLANS ARE INTENDED TO BE ACCURATE. HOWEVER INFORMATION WRITTEN INTO INDIVIDUAL CONTRACTS WILL TAKE PRECEDENCE OVER PLANS  
\* ALL DIMENSIONS ARE TO STRUCTURAL FRAMES  
\* ALL DIMENSIONS ARE IN MILLIMETRES  
\* DO NOT SCALE - USE WRITTEN DIMENSIONS

**RAWSON HOMES**  
1 HOMEBUSH BAY DRIVE  
BUILDING F, LEVEL 2, SUITE 1  
RHODES NSW 2138  
TELEPHONE: 02 8765 5500  
FAX : 02 8765 8099  
BUILDER'S LICENCE No. 33493C

CLIENT:  
**YING FANG**  
SITE ADDRESS:  
LOT 2336  
WALSHAW STREET  
PENRITH (THORNTON ESTATE)

HOUSE TYPE:  
MODEL: HUNTLEY 25 LH  
FACADE: VOGUE  
TYPE:  
SPECIFICATION:  
DRAWING TITLE:  
**SHADOW DIAGRAM**

DRAWN BY: SUB	DATE DRAWN: FEB/14	CHECKED BY:	APPROVED FOR CONSTRUCTION:
COUNCIL AREA: PENRITH		SCALE: 1:200	
JOB No: J003504	DRAWG No.:	ISSUE:	
	12	D	

# Lot 2336 Walshaw

## PLANT SCHEDULE Prepared by ecodeign Pty Ltd


SYMBOL	BOTANICAL NAME	COMMON NAME	QUANTITY	POT SIZE	MATURE SIZE
Bmm	Buxus microphylla var. microphylla	Dwarf Box Hedge	24	200mm	0.5m
Cpl	Camellia sasanqua 'Paradise Pearl'	Camellia	6	300mm	2m
Cbn	Catalpa bignonioides 'Nana'	Designer Catalpa	1	75L	5m
Dg	Dietes grandiflora	Wild Iris	4	200mm	1m
Oi	Ophiopogon 'Stripey White'	Stripey White Mondo Grass	6	200mm	0.3-0.4m

### LOT PLANTING SUMMARY


Total Plants	Total Fence Hedging	Street Planting	Other Shrubs/ground-covers	Total Trees
41	6	0	35	1

**LEGEND**


- Proposed trees - refer to plant schedule
- Proposed accents & grasses - refer to plant schedule
- Existing tree to be retained
- Existing tree to be removed
- Proposed shrubs - refer to plant schedule
- Proposed groundcovers and grasses - refer to plant schedule
- Existing levels
- Proposed levels
- Existing levels
- Proposed levels
- Proposed Top Of Wall levels
- Boundary
- Garden edging
- Masonry retaining walls
- Existing contours

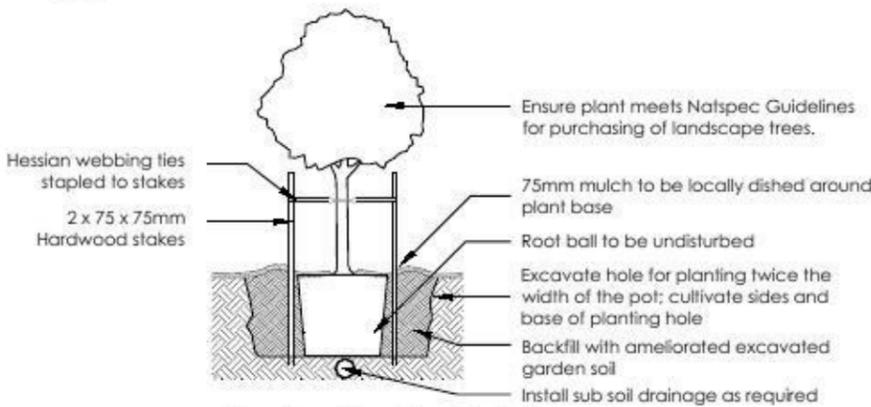


1 Tree Planting Detail  
NTS 25L - 100L Pot Size

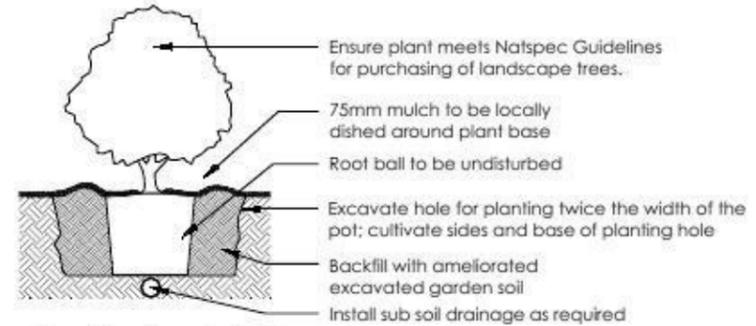

2 Planting Detail  
NTS 150mm, 200mm Pot Size

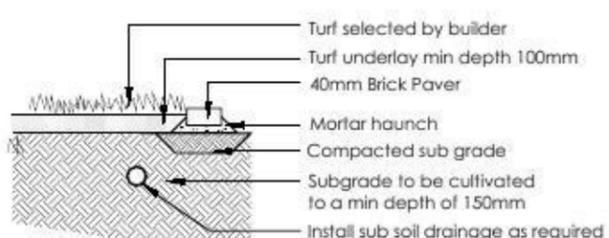


3 Turf Detail  
NTS Brick Paver Edge

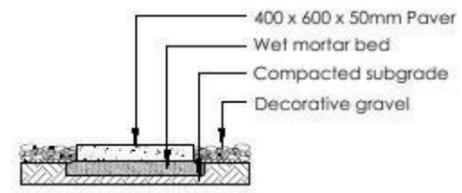


4 Stepping stones in gravel  
NTS Low traffic zone

<p>ISSUE FOR CLIENT REVIEW</p> <p>DATE: 28-02-14</p>	<p><b>ecodeign</b> outdoor living environments</p> <p>PO Box 4136, Southport QLD, NSW 2138 PH: 02 9480 7112 Fax: 02 9480 7125 Email: info@ecodeign.com.au Web: www.ecodeign.com.au</p>	<p><b>LOT 2336 WALSHAW STREET, PENRITH</b></p>	<p>NEW RESIDENCE</p> <p>LANDSCAPE PLAN</p> <p>1:100 @ A3 DA 02</p> <p>RS BT 28-02-14 A</p>
<p>1. Do not scale from drawings</p> <p>2. Verify all measurements on site</p> <p>3. Notify ecodeign of any inconsistencies</p> <p>4. Copyright © ecodeign. All rights reserved</p> <p>5. Drawing remains the property of ecodeign</p>	<p>6. All work to comply with relevant Australian Standards or Building Code of Australia</p> <p>7. All work to be performed by a suitably qualified tradesperson</p> <p>8. For application purposes only - NOT FOR CONSTRUCTION</p>	<p><b>RAWSON HOMES</b></p>	

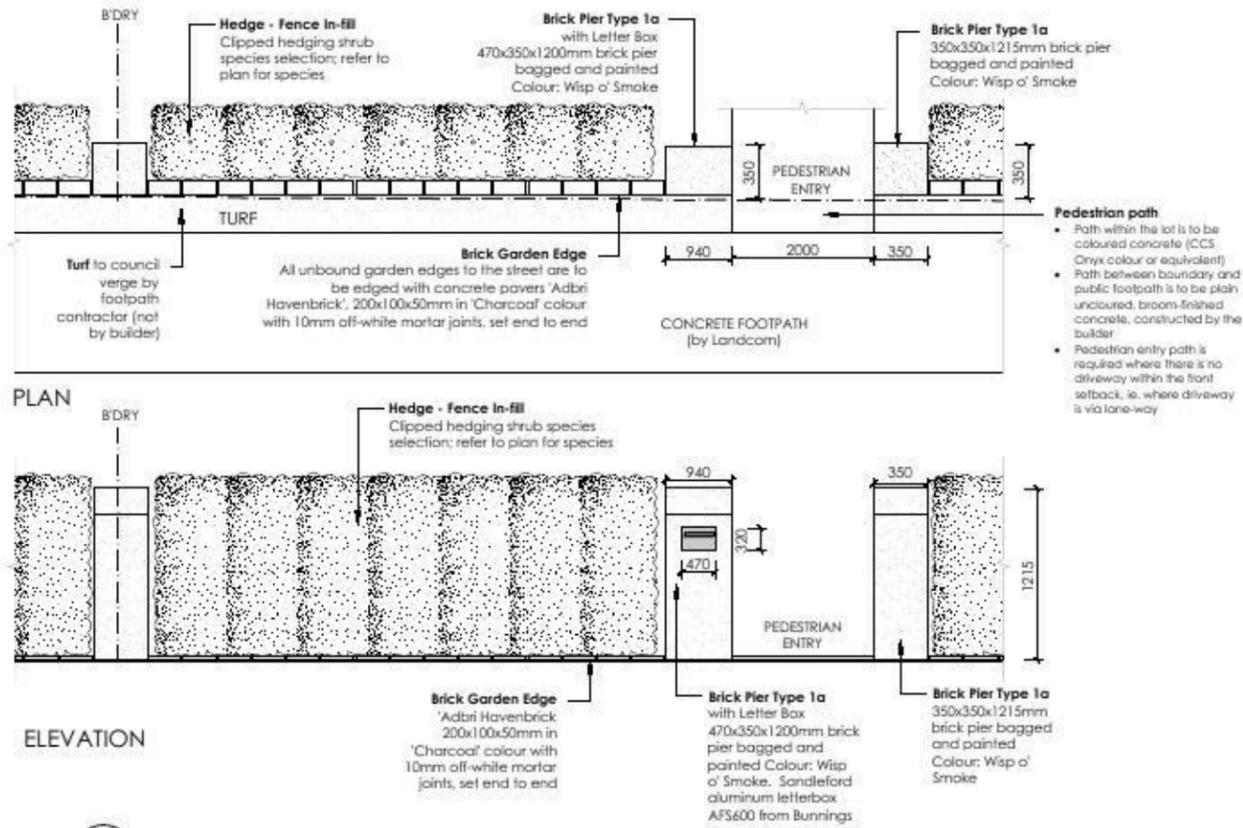

5 FENCE TYPE 5 - Front Fence  
1:50 Typical detail

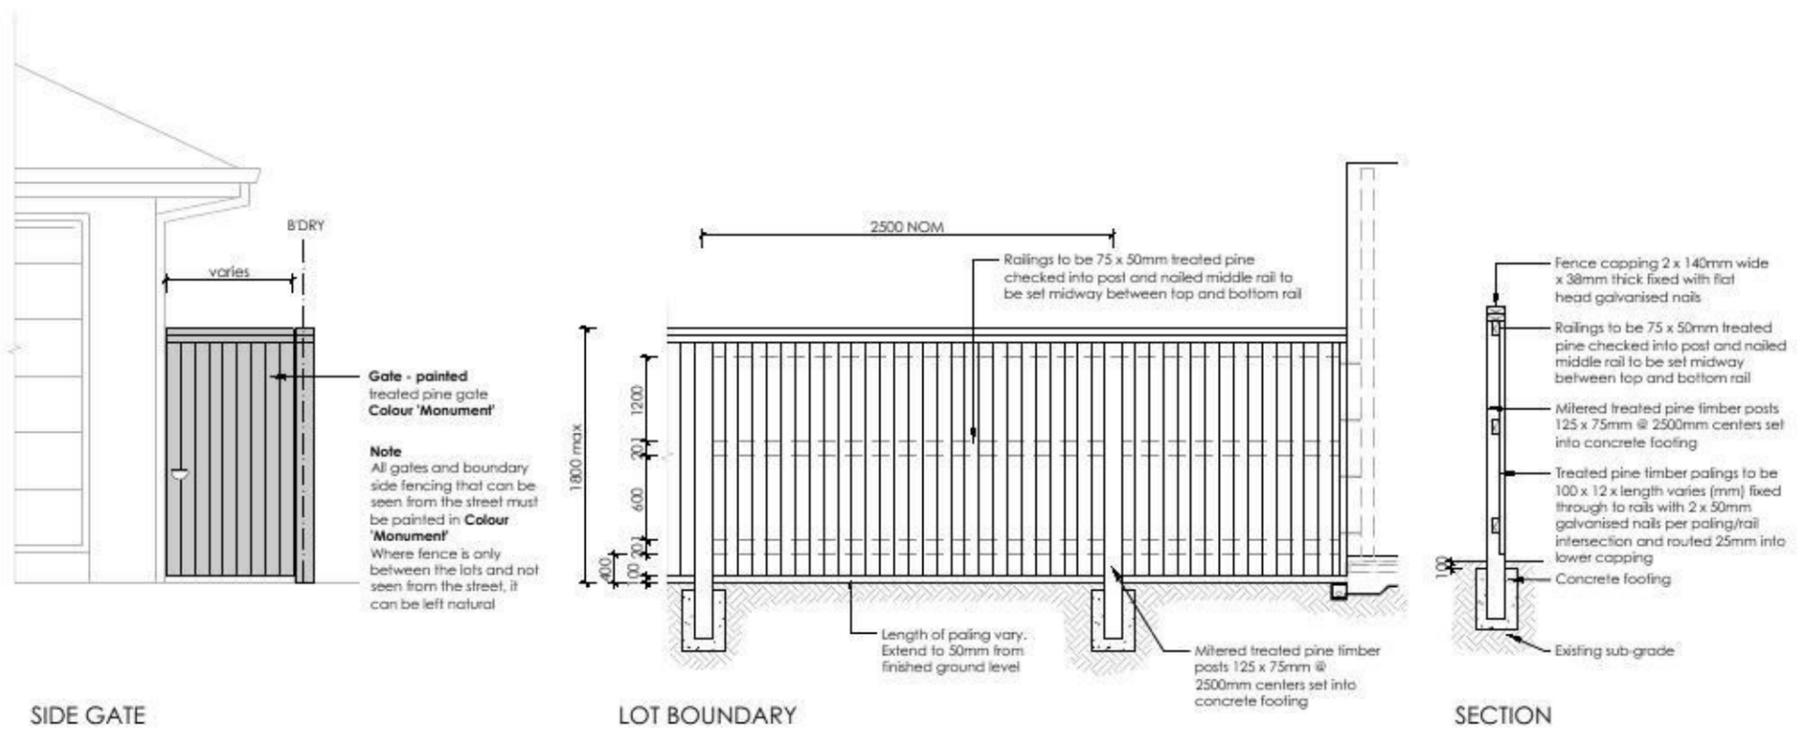

6 FENCE TYPE 4a - Side Boundaries  
1:50 Typical detail

REVISION	DESCRIPTION	DATE	BY	CHKD	DATE	 PO Box 8116, Southport QLD 4215 Ph: 07 550 7112 Fax: 07 550 7100 Email: info@ecodesign.com.au Web: www.ecodesign.com.au ecodesign is the leading provider of landscape design and landscape	<b>LOT 2336 WALSHAW STREET, PENRITH</b>	<b>NEW RESIDENCE</b>	
A	ISSUE FOR CLIENT REVIEW	02	BT		28-02-14				
1. Do not scale from drawings. 2. Verify all measurements on site. 3. Notify ecodesign of any inconsistencies. 4. Copyright © ecodesign. All rights reserved. 5. Drawing remains the property of ecodesign.						6. All work to comply with relevant Australian Standards or Building Code of Australia. 7. All work to be performed by a suitably qualified tradesperson. 8. For application purposes only - NOT FOR CONSTRUCTION.		SCALE: 1:100 @ A3 DATE: DA 03 DRAWN: RS CHECKED: BT DATE: 28-02-14 PROJECT: A	
<b>RAWSON HOMES</b>									










**WARNING - UNREGISTERED PLAN**  
 - THIS CONTOUR AND DETAIL SURVEY IS BASED UPON AN UNREGISTERED PLAN.  
 - ALL BOUNDARIES AND EASEMENTS ARE UNREGISTERED AND MAY BE AMENDED TO SUIT THE REQUIREMENTS OF COUNCIL OR THE LAND TITLES OFFICE.  
 - THIS INFORMATION MUST BE VERIFIED UPON REGISTRATION.  
 - NO FURTHER INVESTIGATION HAS BEEN UNDERTAKEN TO DISCLOSE EASEMENTS ETC OMITTED FROM THE UNREGISTERED PLAN.  
 - STRUCTURE SURVEYING CAN ACCEPT NO LIABILITY FOR ANY LOSS OR DAMAGE HOWEVER ARISING, TO ANY PERSON OR CORPORATION, DUE TO OMISSIONS, ERRORS OR VARIATIONS ON THE UNREGISTERED PLAN.  
 - COPIES OF THIS CONTOUR PLAN MUST NOT BE REPRODUCED WITHOUT THIS NOTICE.

**NOTES:**  
 - THIS SURVEY IS FOR CONTOUR PURPOSES ONLY SERVICES SHOWN HAVE BEEN LOCATED WHERE POSSIBLE BY FIELD SURVEY.  
 - CONTOURS SHOWN HAVE BEEN INTERPOLATED FROM SPOT LEVELS TAKEN ON-SITE AND ARE A REPRESENTATION OF THE TOPOGRAPHY ONLY.  
 - DIMENSIONS AND AREAS HAVE BEEN DETERMINED FROM PLANS MADE AVAILABLE AT L.M. NSW AND ARE SUBJECT TO FINAL SURVEY.  
 - SERVICES SHOWN HAVE BEEN LOCATED WHERE POSSIBLE BY FIELD SURVEY. PRIOR TO ANY SITE WORKS, THE RELEVANT AUTHORITY SHOULD BE CONTACTED TO ESTABLISH ACCURATE POSITION AND DEPTH OF ANY SERVICES.  
 - DIMENSIONS OF ANY TREES SHOWN ON THE PLAN ARE APPROXIMATE

**LEGEND**

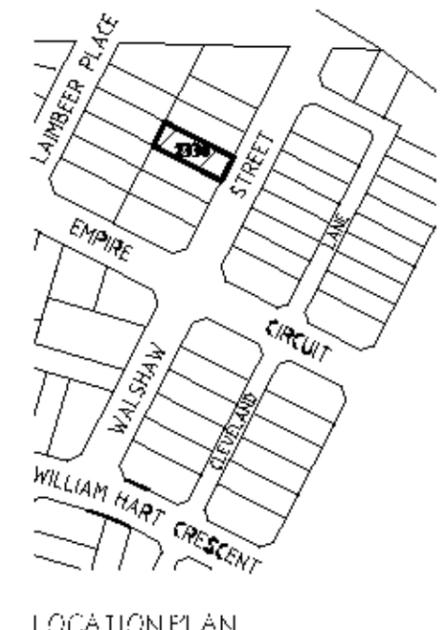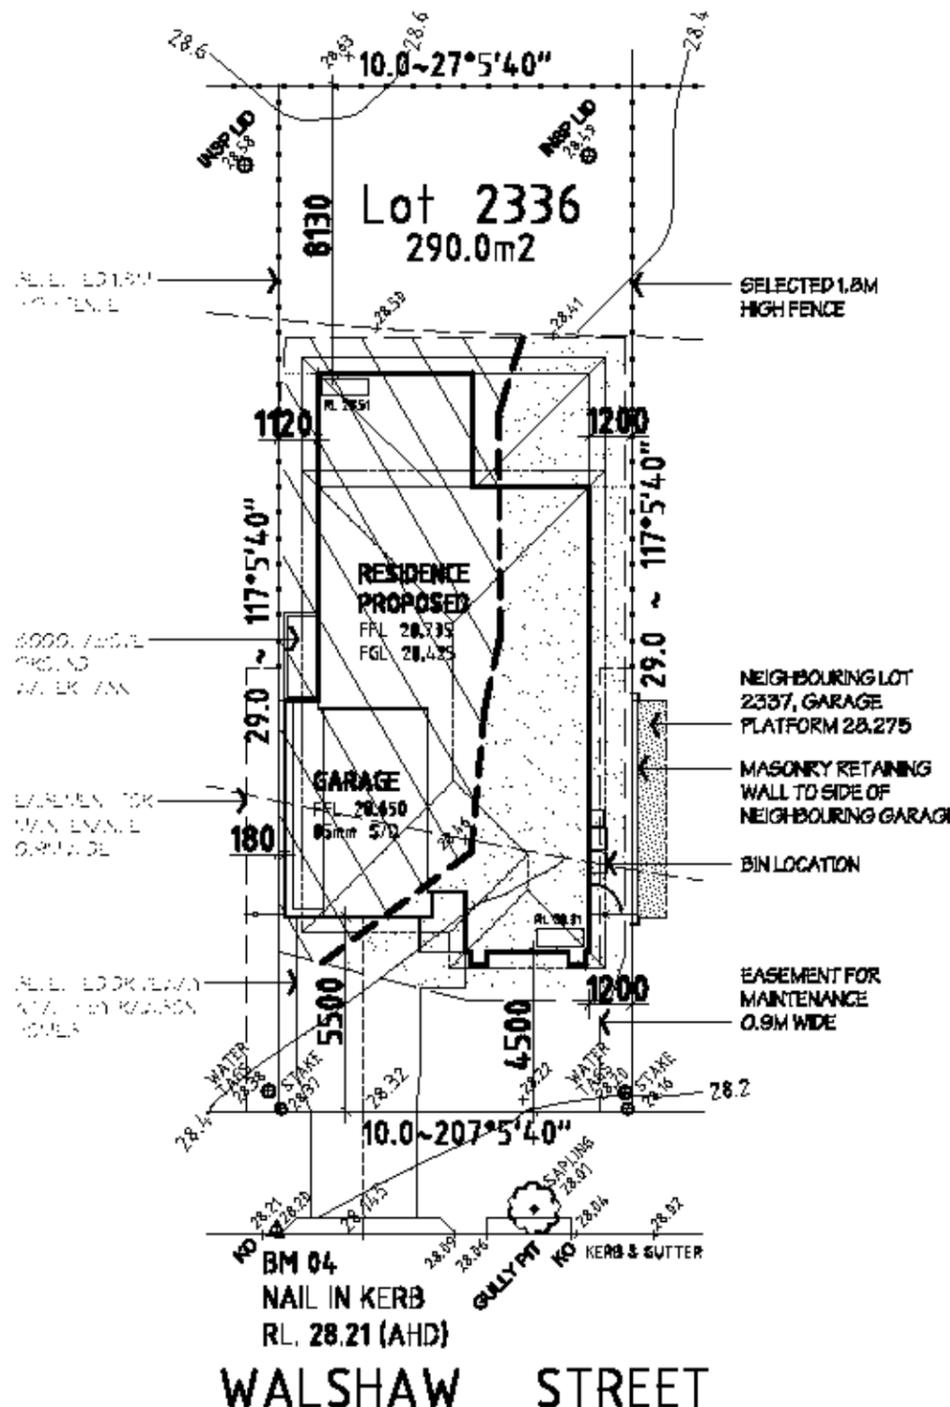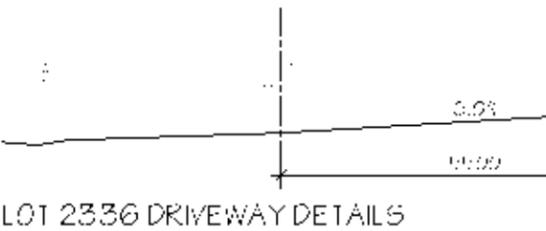

DATUM OF LEVELS: AUSTRALIAN HEIGHT DATUM  
 ORIGIN OF LEVELS: SGM 100010 RL: 28.445  
 SOURCE OF LEVELS: S C I M S

NOTE: KERB & GULLY  
 SPOT LEVELS HAVE BEEN OBTAINED FROM THE L.M. NSW DATA. THE L.M. NSW DATA IS THE SOURCE OF ALL LEVELS SHOWN ON THIS PLAN.

LOT 2336	
<b>SITE DATA</b>	
AREA (M <sup>2</sup> )	290.00 m <sup>2</sup>
PERM. LOT AREA (M <sup>2</sup> )	166.00 m <sup>2</sup>
PERM. LOT AREA (M <sup>2</sup> )	95.00 m <sup>2</sup>
LAND AREA (M <sup>2</sup> )	173.00 m <sup>2</sup>
AREA (M <sup>2</sup> )	290.00 m <sup>2</sup>
AREA (M <sup>2</sup> )	149.00 m <sup>2</sup>
AREA (M <sup>2</sup> )	149.00 m <sup>2</sup>
<b>FLOOR AREAS</b>	
GROUND FLOOR	92.27 m <sup>2</sup>
1 <sup>ST</sup> FLOOR	93.23 m <sup>2</sup>
2 <sup>ND</sup> FLOOR	27.10 m <sup>2</sup>
TOTAL	192.60 m <sup>2</sup>
PERM. LOT AREA	166.00 m <sup>2</sup>
PERM. LOT AREA	95.00 m <sup>2</sup>

**NOTES:**  
 PLEASE NOTE: DETAILS SHOWN ON THESE PLANS ARE INTENDED TO BE ACCURATE. HOWEVER INFORMATION WRITTEN INTO INDIVIDUAL CONTRACTS WILL TAKE PRECEDENCE OVER PLANS

\* ALL DIMENSIONS ARE TO STRUCTURAL FRAMES  
 \* ALL DIMENSIONS ARE IN MILLIMETRES  
 \* DO NOT SCALE. USE WRITTEN DIMENSIONS

**RAWSON HOMES**  
 1 HOMEBUSH BAY DRIVE  
 BUILDING F, LEVEL 2, SUITE 1  
 RHODES NSW 2138  
 TELEPHONE: 02 8765 5500  
 FAX: 02 8765 8099  
 BUILDER'S LICENCE No. 33493C


CLIENT:  
**YING FANG**

SITE ADDRESS:  
 LOT 2336  
 WALSHAW STREET  
 PENRITH (THORNTON ESTATE)


HOUSE TYPE:  
 MODEL: HUNTLEY 25 LH  
 FACADE: VOGUE  
 TYPE:  
 SPECIFICATION:  
 DRAWING TITLE:  
**SITE PLAN**

DRAWN BY: SUB	DATE DRAWN: FEB.14	CHECKED BY:	APPROVED FOR CONSTRUCTION:
COUNCIL AREA: PENRITH		SCALE: 1:200	
JOB No: J003504	DRAWG No.:	ISSUE:	
	02	D	

NOTE:  
THIS DRAWING IS INTENDED FOR  
CONSTRUCTION OF THE HOUSE  
ONLY. IT IS NOT TO BE USED FOR  
ANY OTHER PURPOSES AND  
DOES NOT REPRESENT A CONTRACT.

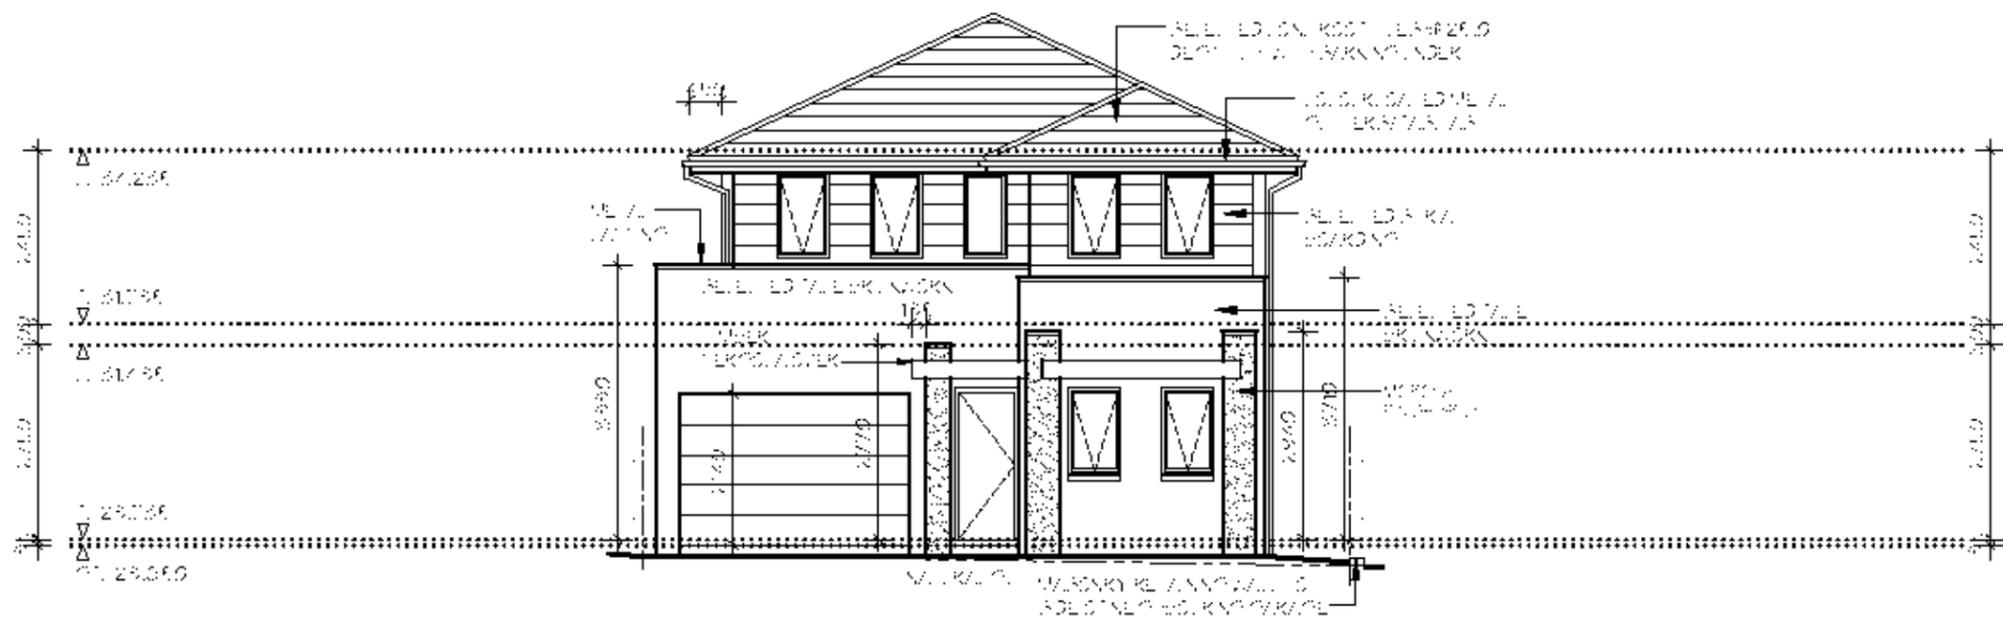

FRONT ELEVATION - A

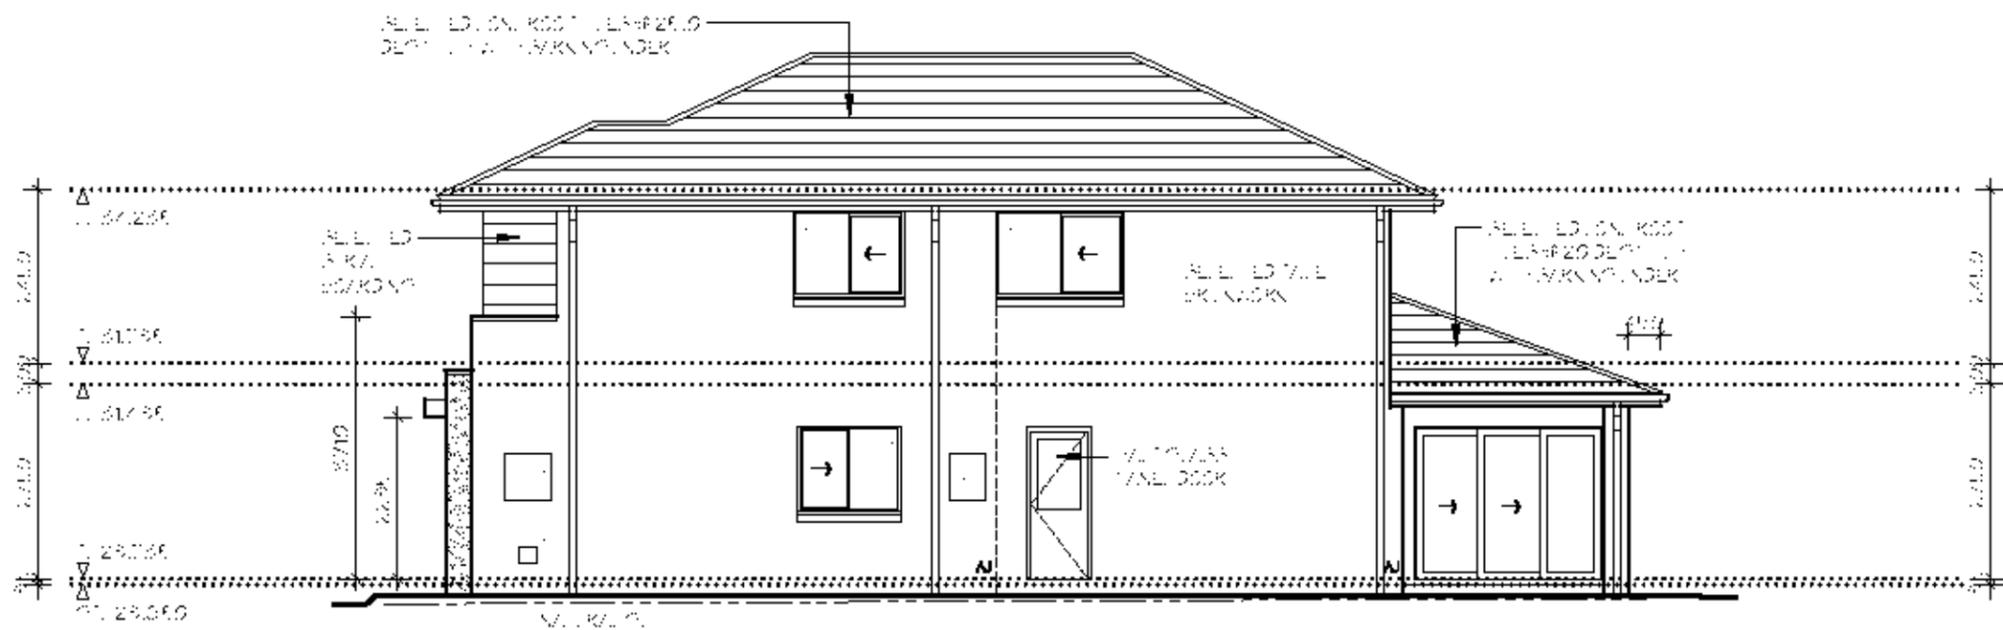

SIDE ELEVATION - B

**NOTES:**  
PLEASE NOTE: DETAILS SHOWN ON THESE PLANS ARE INTENDED TO BE ACCURATE. HOWEVER INFORMATION WRITTEN INTO INDIVIDUAL CONTRACTS WILL TAKE PRECEDENCE OVER PLANS  
\* ALL DIMENSIONS ARE TO STRUCTURAL FRAMES  
\* ALL DIMENSIONS ARE IN MILLIMETRES  
\* DO NOT SCALE - USE WRITTEN DIMENSIONS


**RAWSON HOMES**  
1 HOMEBUSH BAY DRIVE  
BUILDING F, LEVEL 2, SUITE 1  
RHODES NSW 2138  
TELEPHONE: 02 8765 5500  
FAX : 02 8765 8099  
BUILDER'S LICENCE No. 33493C

CLIENT:  
**YING FANG**  
SITE ADDRESS:  
LOT 2336  
WALSHAW STREET  
PENRITH (THORNTON ESTATE)


HOUSETYPE:  
MODEL: HUNTLEY 25 LH  
FACADE: VOGUE  
TYPE:  
SPECIFICATION:  
DRAWING TITLE:  
**ELEVATIONS 1**

DRAWN BY: SUB	DATE DRAWN: FEB/14	CHECKED BY:	APPROVED FOR CONSTRUCTION:
COUNCIL AREA: PENRITH		SCALE: 1:100	
JOB No: J003504	DRWG No.:	ISSUE:	
	05	D	

NOTE:  
\*STAINLESS STEEL MESH SECURITY  
SCREEN DOOR TO FRONT ENTRY  
\*NYLON MESH FLYSCREENS TO ALL  
OPENING WINDOWS & SLIDING  
DOORS (EXCLUDING HINGED DOORS)

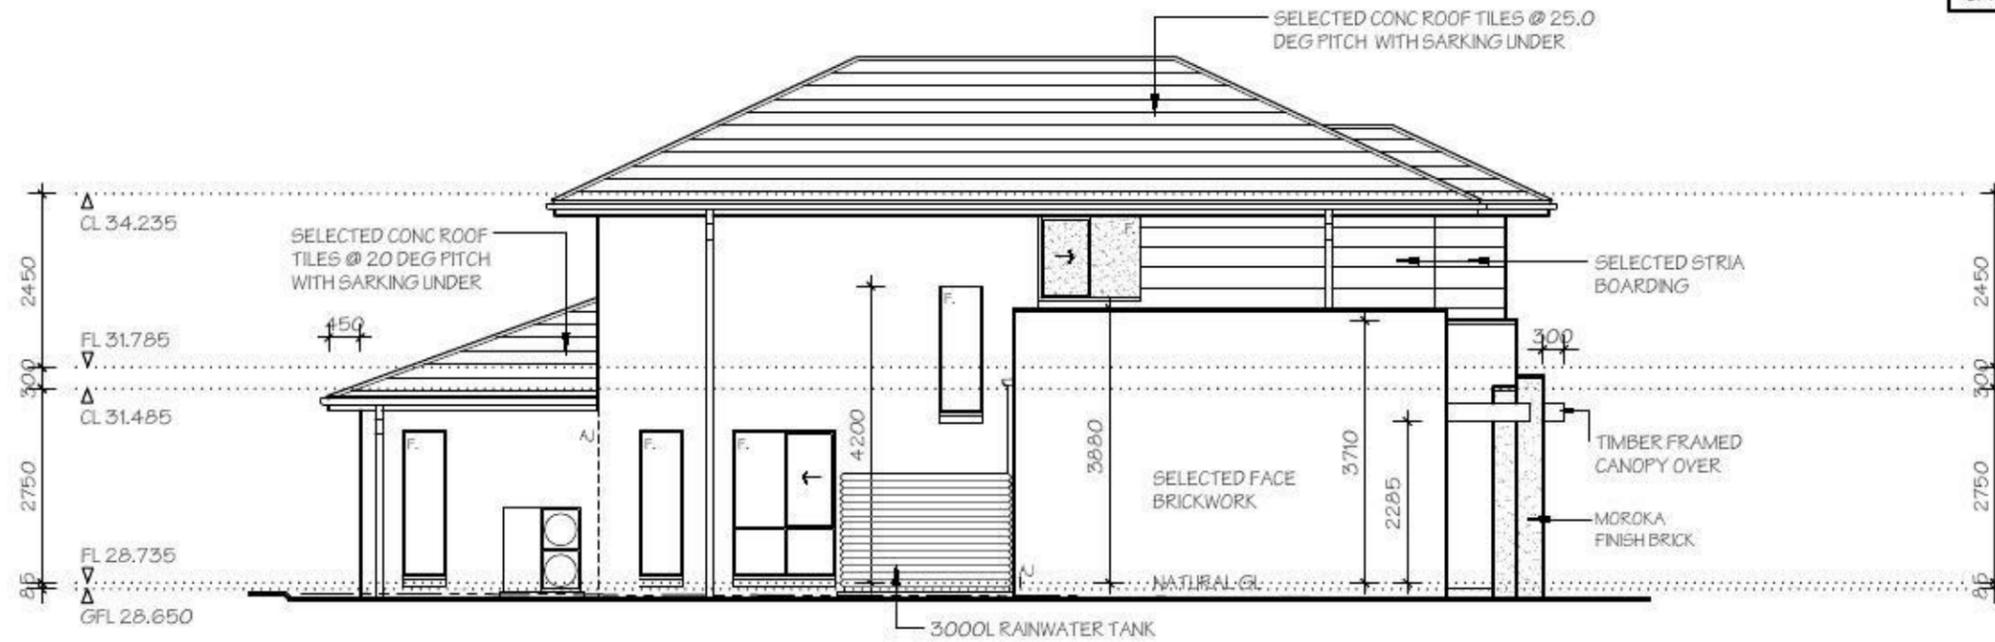

SIDE ELEVATION - D

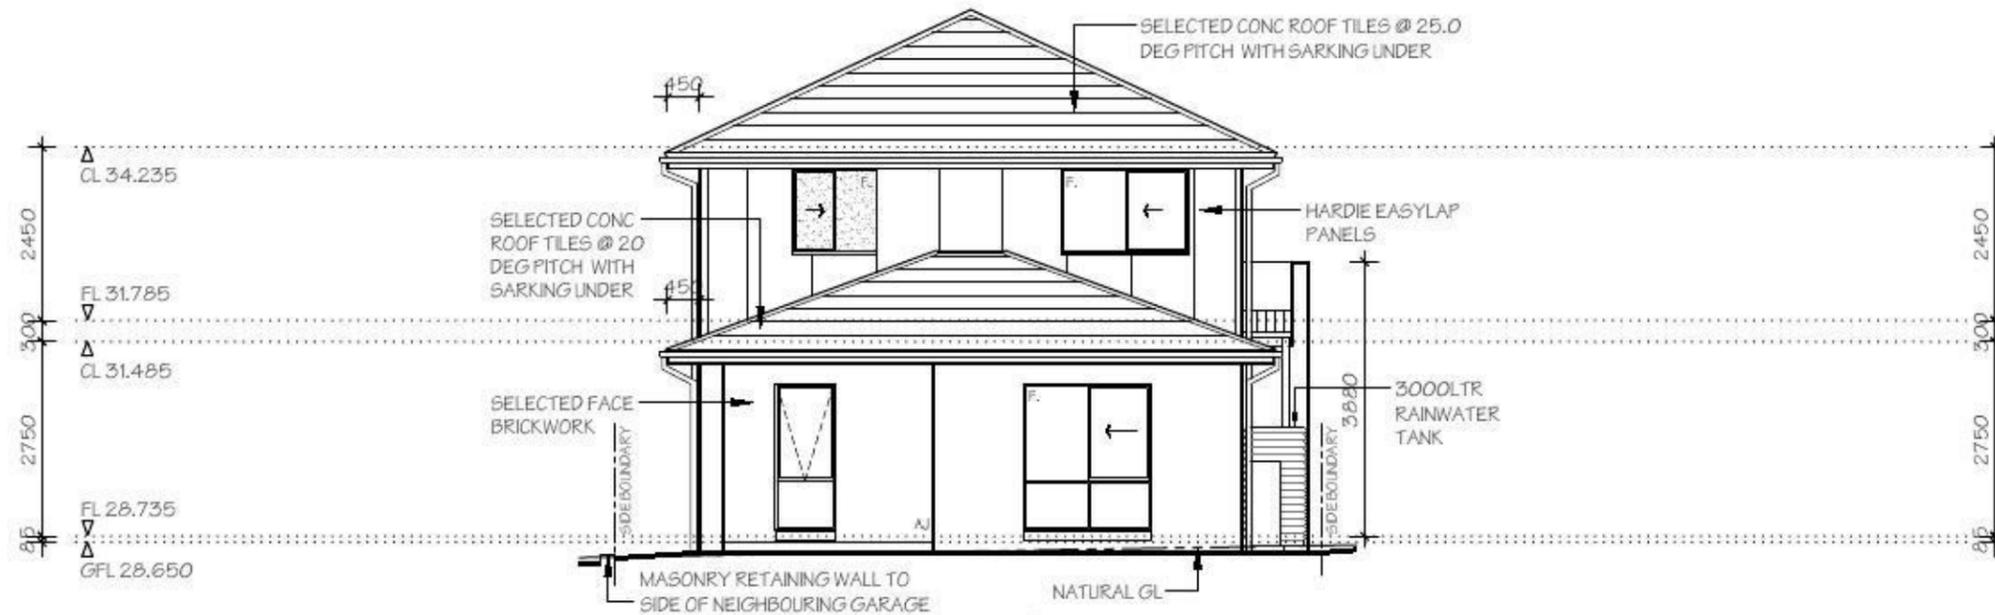

REAR ELEVATION - C

NOTES:

PLEASE NOTE: DETAILS SHOWN ON THESE PLANS ARE INTENDED TO BE ACCURATE - HOWEVER INFORMATION WRITTEN INTO INDIVIDUAL CONTRACTS WILL TAKE PRECEDENCE OVER PLANS

- \* ALL DIMENSIONS ARE TO STRUCTURAL FRAMES
- \* ALL DIMENSIONS ARE IN MILLIMETRES
- \* DO NOT SCALE - USE WRITTEN DIMENSIONS

**RAWSON HOMES**


1 HOMEBUSH BAY DRIVE  
BUILDING F, LEVEL 2, SUITE 1  
RHODES NSW 2138  
TELEPHONE: 02 8765 5500  
FAX : 02 8765 8099  
BUILDER'S LICENCE No. 33493C




CLIENT:  
**YING FANG**  
SITE ADDRESS:  
LOT 2336  
WALSHAW STREET  
PENRITH (THORNTON ESTATE)

HOUSETYPE:  
MODEL: HUNTLEY 25 LH  
FACADE: VOGUE  
TYPE:  
SPECIFICATION:  
DRAWING TITLE:  
**ELEVATIONS 2**

DRAWN BY: SJB	DATE DRAWN: FEB '14	CHECKED BY:	APPROVED FOR CONSTRUCTION:
COUNCIL AREA: PENRITH		SCALE: 1:100	
JOB No: J003504	DRWG No.:	ISSUE:	
	06	D	

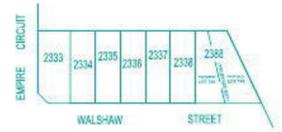

MGA (TRUE)

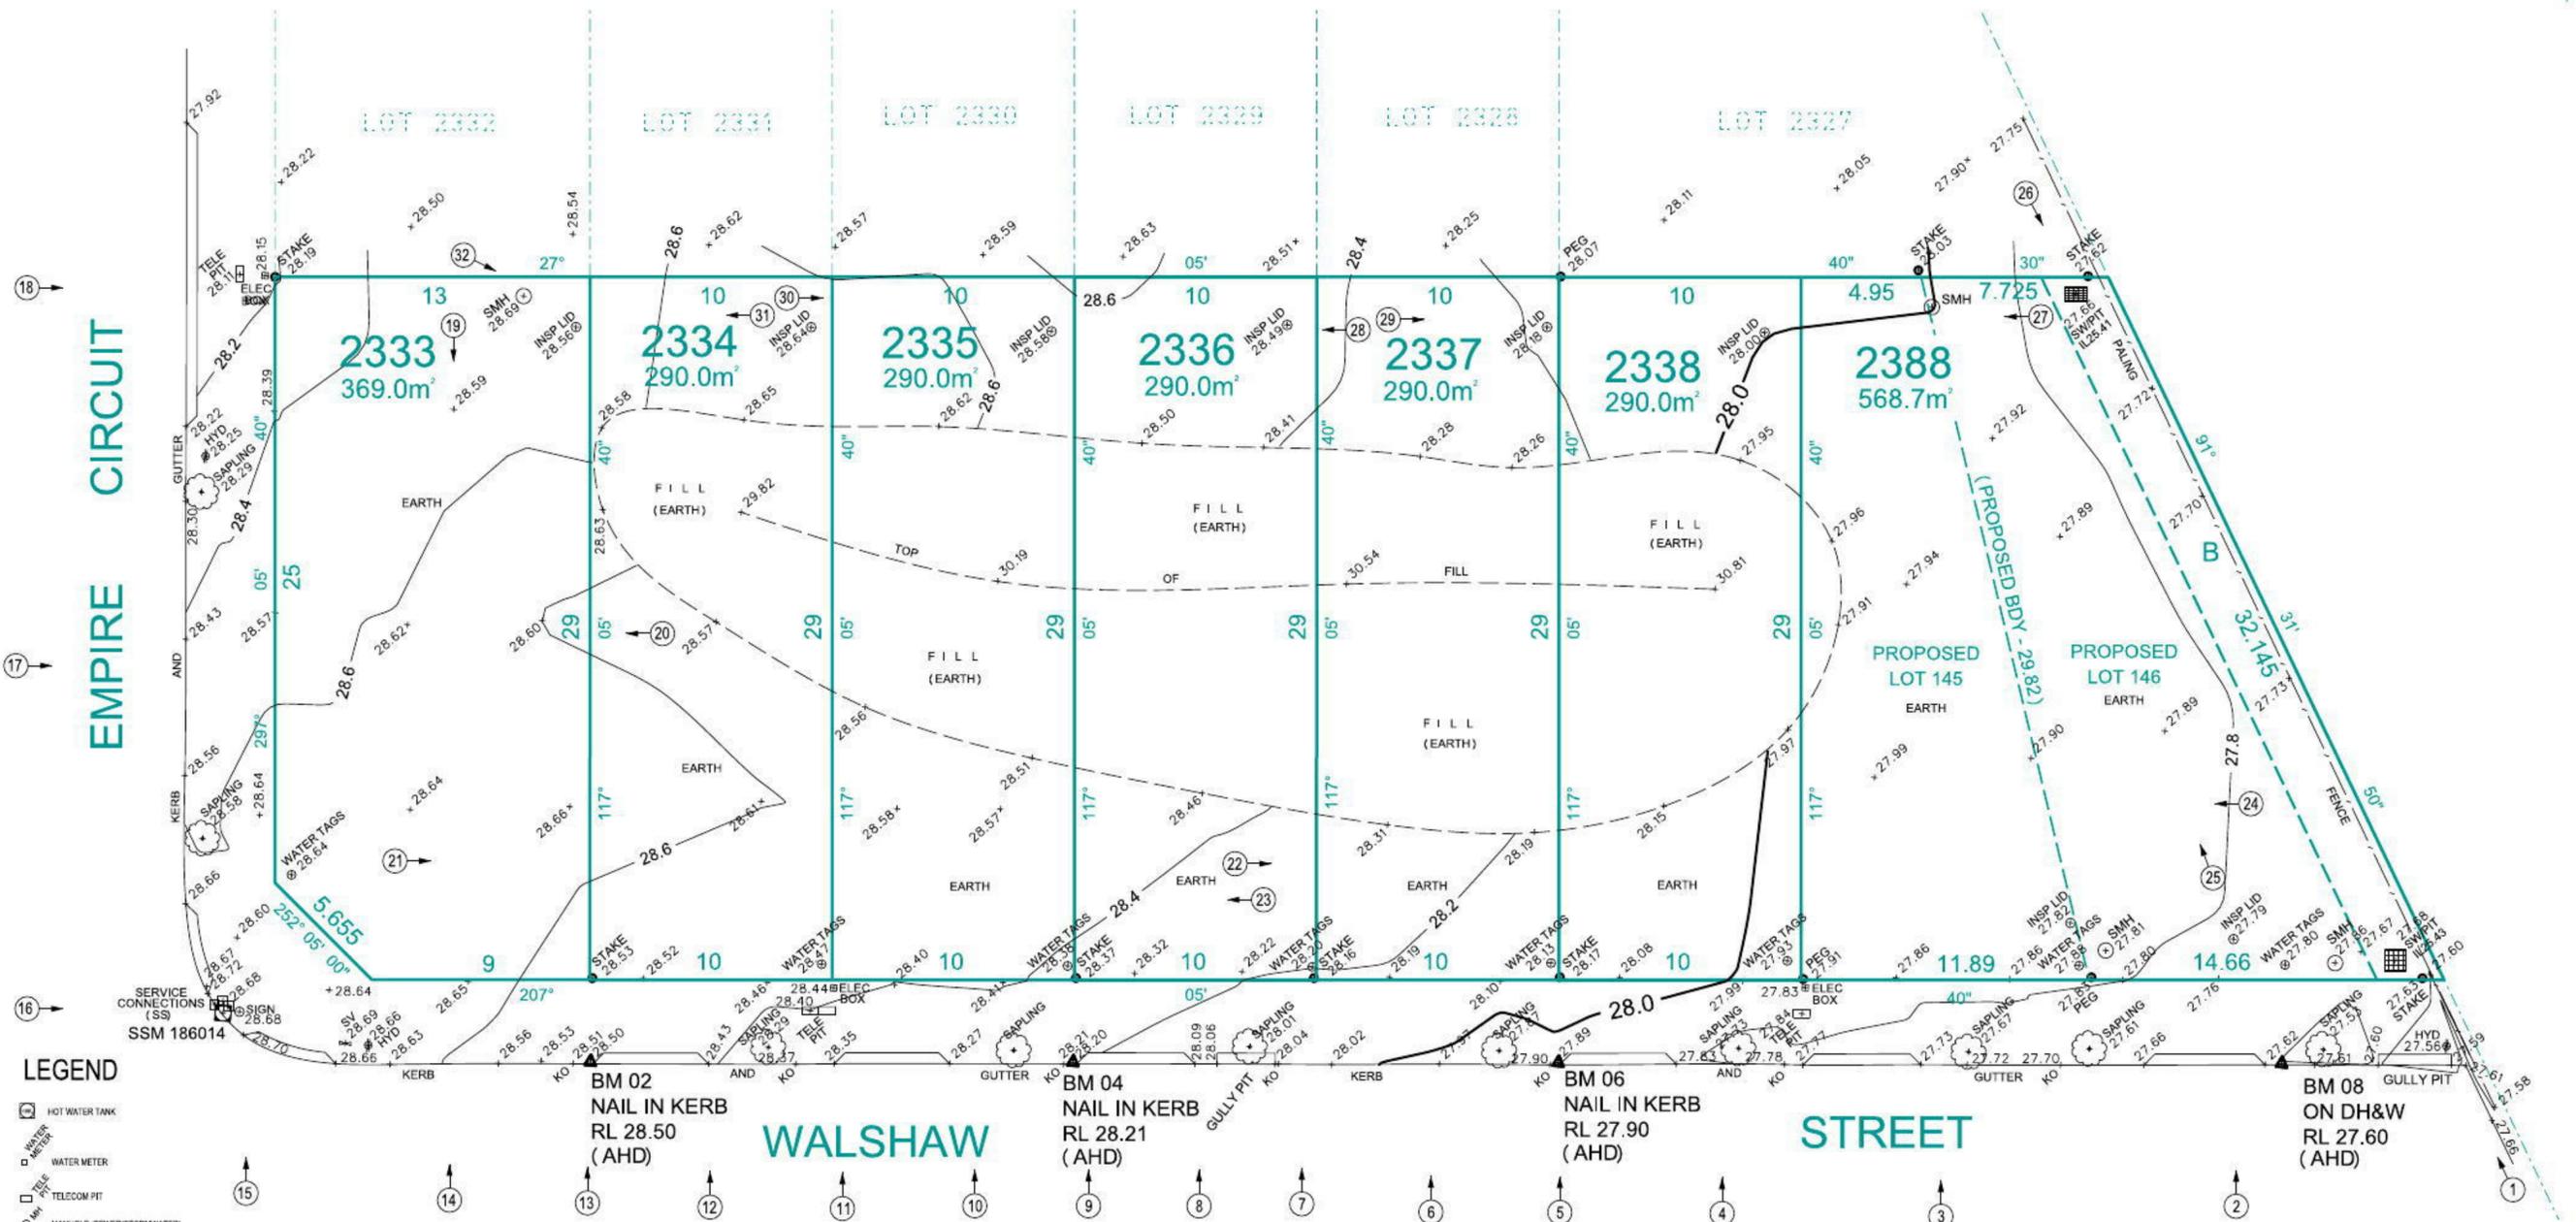

- LEGEND**
- HOT WATER TANK
  - WATER METER
  - WATER TAP
  - TELECOM PIT
  - MANHOLE (SEWER/STORMWATER)
  - VEHICLE CROSSING
  - KERB INLET PIT
  - LIGHT POLE
  - ELECTRICITY POLE
  - ELECTRICITY PILLAR
  - HYDRANT
  - STOP VALVE
  - KERB OUTLET
  - SERVICE CONDUIT
  - TREE (DIAM/HEIGHT)
  - GARDEN BED
  - SHRUB
- ⊙ DENOTES PHOTO POINT



DATUM OF LEVELS: AUSTRALIAN HEIGHT DATUM  
 ORIGIN OF LEVELS: SSM 186810 RL 28.445  
 SOURCE OF LEVELS: SCIMS

No.	AMENDMENT	DATE
F		
E		
D		
C		
B		
A		

CONTOURS SHOWN HAVE BEEN INTERPOLATED FROM SPOT LEVELS TAKEN ON-SITE AND ARE A REPRESENTATION OF THE TOPOGRAPHY ONLY.  
 DIMENSIONS AND AREAS HAVE BEEN DETERMINED FROM PLANS MADE AVAILABLE AT LPI, NSW AND ARE SUBJECT TO FINAL SURVEY.  
 SERVICES SHOWN HAVE BEEN LOCATED WHERE POSSIBLE BY FIELD SURVEY. PRIOR TO ANY SITE WORKS, THE RELEVANT AUTHORITY SHOULD BE CONTACTED TO ESTABLISH ACCURATE POSITION AND DEPTH OF ANY SERVICES.  
 DIMENSIONS OF ANY TREES SHOWN ON THE PLAN ARE APPROXIMATE

**STRUCterre**  
 surveying  
 REGISTERED SURVEYORS & LAND INFORMATION CONSULTANTS  
 Suite 1, Level 2, 42 Birnie Avenue Lidcombe, NSW 2141  
 Phone: 9646 5811, Fax: 9646 2311  
 Email: [info@struc.com.au](mailto:info@struc.com.au)  
[www.struc.com.au](http://www.struc.com.au)

SCALE 1: 200 A2

DRAWN: IS	JOB 2070/301668	DATE: 08.10.2014
CHECKED: GT	FILE NAME 301668	DATUM: AHD

**DETAIL & CONTOUR SURVEY**  
 LOT 2333-2338 & 2388 DP UNREGISTERED  
 AT WALSHAW STREET, PENRITH  
 CLIENT: RAWSON HOMES  
 REF:

**B: EASEMENT TO DRAIN WATER 2.5 WIDE**  
 NOTE: SEWER NOT AVAILABLE AT THE TIME OF SURVEY

**WARNING - UNREGISTERED PLAN**  
 THIS CONTOUR AND DETAIL SURVEY IS BASED UPON AN UNREGISTERED PLAN. ALL BOUNDARIES AND EASEMENTS ARE UNREGISTERED AND MAY BE AMENDED TO SUIT THE REQUIREMENTS OF COUNCIL OR THE LAND TITLES OFFICE. THIS INFORMATION MUST BE VERIFIED UPON REGISTRATION. NO FURTHER INVESTIGATION HAS BEEN UNDERTAKEN TO DISCLOSE EASEMENTS ETC OMITTED FROM THE UNREGISTERED PLAN. STRUCTERRE SURVEYING CAN ACCEPT NO LIABILITY FOR ANY LOSS OR DAMAGE HOWSOEVER ARISING, TO ANY PERSON OR CORPORATION, DUE TO OMISSIONS, ERRORS OR VARIATIONS ON THE UNREGISTERED PLAN. COPIES OF THIS CONTOUR PLAN MUST NOT BE REPRODUCED WITHOUT THIS NOTICE.

NOTE: THIS SURVEY IS FOR CONTOUR PURPOSES ONLY. SERVICES SHOWN HAVE BEEN LOCATED WHERE POSSIBLE BY FIELD SURVEY.