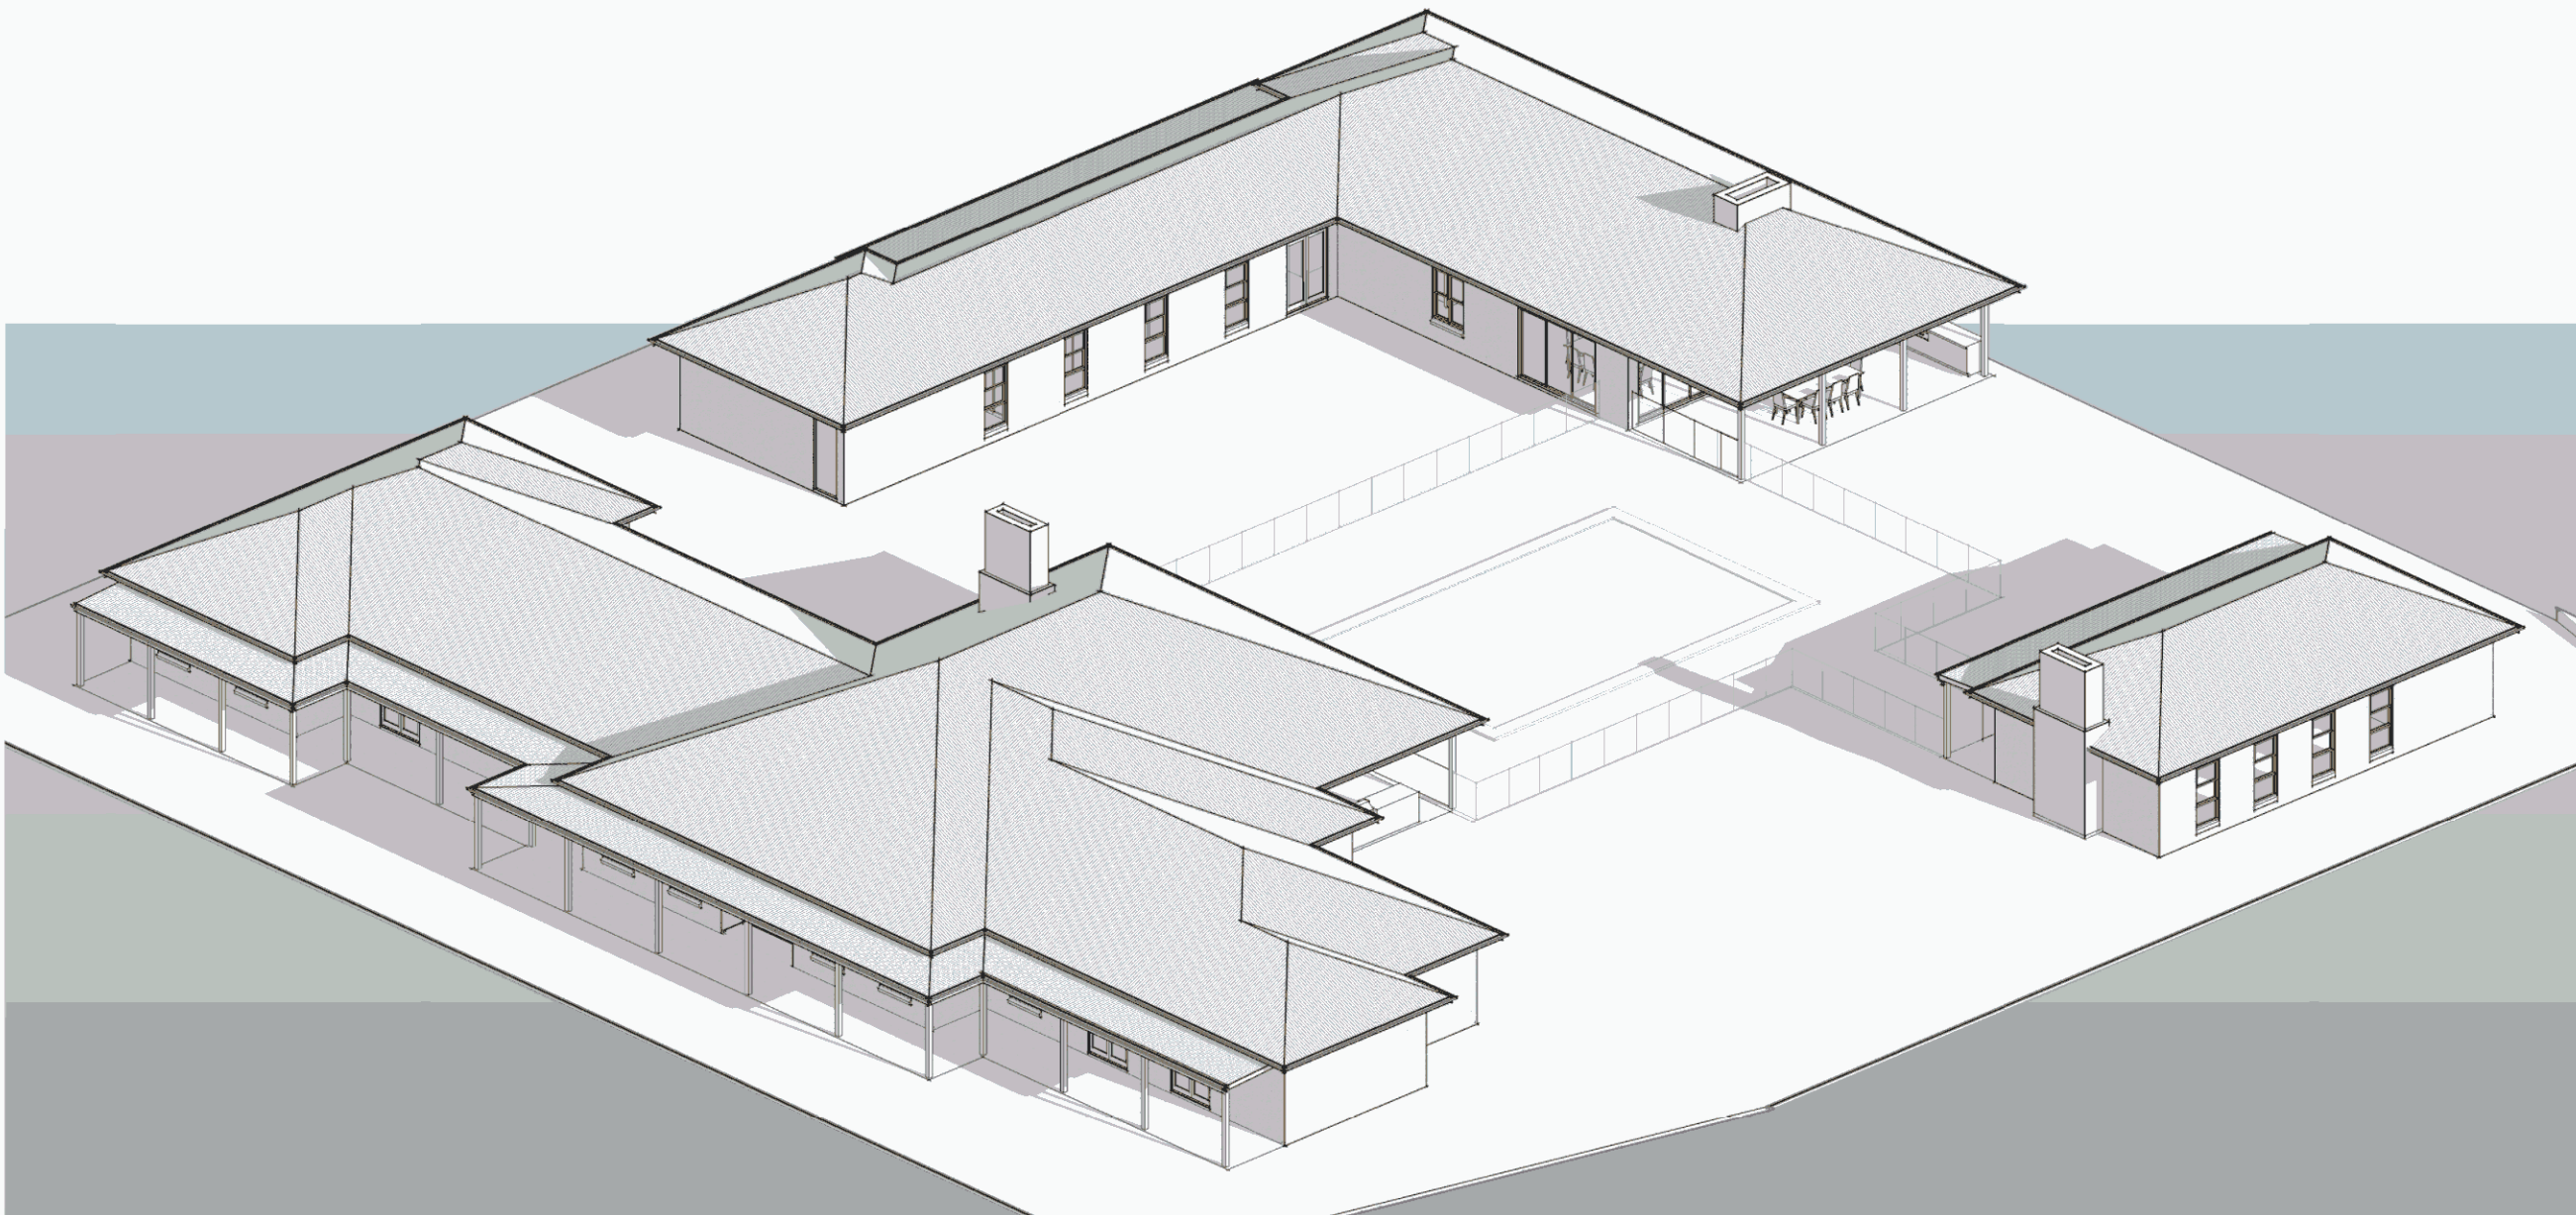


SAMANTHA SAYER



BASIX ITEM	PROJECT REQUIREMENTS
LANDSCAPING / SITE:	▪ EXEMPTION – SITE AREA EXCEEDS 1000M². FORMAL GARDEN LANDSCAPED AREAS MAY BE NOMINATED. ▪ INDIVIDUAL FORMAL GARDEN LANDSCAPING AREA FOR DWELLINGS AS FOLLOWS: - DWELLING 1 – 100M² - DWELLING 2 – 100M² ▪ NO COMMON AREA GARDENS OR LAWNS.
WATER COMMITMENTS	<u>EACH DWELLING IS TO BE PROVIDED WITH:</u> ▪ A MINIMUM 2,000L RAINWATER TANK, SUPPLIED BY 200M² OF ROOF AREA (TOTAL ROOF AREA OF DWELLING 1 = 387M² AND DWELLING 2 = 693M²). ▪ RAINWATER TANKS TO BE CONNECTED TO THE <u>TOILETS AND LAUNDRY</u> AND TO BE USED FOR GARDEN WATERING. ▪ 3 STAR RATED TOILETS, OR HIGHER. ▪ 3 STAR RATED KITCHEN AND BASIN/BATHROOM TAPS, OR HIGHER. ▪ 3 STAR RATED SHOWERHEADS (7.5-9.0L/MINUTE), OR HIGHER.
THERMAL COMFORT	<u>EACH DWELLING IS TO BE PROVIDED WITH:</u> ▪ FLOOR INSULATION – <u>NIL</u>. ▪ GARAGE EXTERNAL WALL – AAC CAVITY PANEL (HEBEL PANEL) ADDED INSULATION – <u>NIL</u>. ▪ ALL OTHER EXTERNAL WALLS – AAC CAVITY PANEL (HEBEL PANEL) ADDED INSULATION – <u>R2.0</u>, OR HIGHER. ▪ GARAGE SEPARATING WALL ADDED INSULATION – <u>R2.0</u>, OR HIGHER. ▪ CEILING ADDED INSULATION – <u>R3.5</u> (TO ROOF SPACE), OR HIGHER. ▪ COLORBOND ROOF (DARK COLOUR) ADDED INSULATION – <u>R1.3 FOIL</u>, OR HIGHER. ▪ GLAZING – ALUMINIUM FRAMED STANDARD GLASS TO ALL WINDOWS/GLAZED DOORS (GENERIC U-VALUES BETWEEN 6.0 AND 6.4 AND SHGC BETWEEN 0.60 AND 0.78). ▪ REFER TO THE ATTACHED GLAZING SCHEDULES AND NATHERS CERTIFICATES FOR FURTHER DETAILS ON THE INSULATION AND GLAZING REQUIREMENTS INCLUDING MINIMUM U-VALUES AND SHGC VALUES.
ENERGY COMMITMENTS	<u>EACH DWELLING IS TO BE PROVIDED WITH:</u> ▪ MINIMUM <u>5 STAR GAS INSTANTANEOUS</u> HOT WATER SYSTEM. ▪ KITCHEN AND BATHROOMS TO BE PROVIDED WITH DUCTED EXHAUST FANS (MANUAL SWITCH ON/OFF). LAUNDRY TO HAVE NATURAL VENTILATION ONLY. ▪ PRIMARY ACTIVE COOLING AND HEATING FOR ALL LIVING AND BEDROOMS TO BE PROVIDED BY SINGLE PHASE DUCTED AIR CONDITIONING (MINIMUM EER 2.5-3.0). ▪ NATURAL LIGHTING AVAILABILITY TO BATHROOMS AND KITCHENS AS SCHEDULED IN THE BASIX CERTIFICATE. ▪ GAS COOKTOP AND ELECTRIC OVEN. ▪ WELL VENTILATED REFRIGERATOR SPACE. ▪ INDOOR CLOTHES DRYING LINE. ▪ OUTDOOR CLOTHES DRYING LINE. ▪ ALL ROOMS SHALL BE DEDICATED TO FLUORESCENT / LED LIGHTING. ▪ <u>MINIMUM 0.5KW PHOTOVOLTAIC SYSTEM.</u>

Window type and performance value						
Window ID	Window type				U-value	SHGC
BRD-024-01 A	BRD-024-01 A ESS Double Hung Window (52mm) SG 3Clr				6.3	0.75
BRD-030-01 A	BRD-030-01 A ESS Hinged Door (100mm) SG 4Clr				6.1	0.62
BRD-063-01 A	BRD-063-01 A SIG Fixed Lite (67mm) SG 4Clr				6.0	0.78
BRD-043-01 A	BRD-043-01 A SIG Louvre Window (125mm) SG 6Clr				6.1	0.60
BRD-033-01 A	BRD-033-01 A ESS Sliding Door (80mm) SG 4Clr				6.2	0.74
BRD-001-01 A	BRD-001-01 A ESS Sliding Window (52mm) SG 3Clr				6.4	0.76
Window schedule						
Location	Window ID	Window no.	Height (mm)	Width (mm)	Orientation	Outdoor shade
BED 4	BRD-024-01 A	n/a	1800	850	NW	No Shading
BED 4	BRD-024-01 A	n/a	1800	850	NW	No Shading
WC	BRD-024-01 A	n/a	900	600	NW	No Shading
BED 3	BRD-030-01 A	n/a	2100	1515	SE	No Shading
BED 2	BRD-030-01 A	n/a	2100	1515	SE	No Shading
THEATRE ROOM	BRD-024-01 A	n/a	1500	1210	SE	No Shading
THEATRE ROOM	BRD-024-01 A	n/a	1500	1210	SE	No Shading
ENTRY	BRD-063-01 A	n/a	2100	610	SE	No Shading
ENTRY	BRD-063-01 A	n/a	2100	610	SE	No Shading
LIVING ROOM	BRD-024-01 A	n/a	1500	1210	SE	No Shading
LIVING ROOM	BRD-024-01 A	n/a	1500	1210	SE	No Shading
STUDY	BRD-024-01 A	n/a	1500	1210	SE	No Shading
MASTER SUITE	BRD-030-01 A	n/a	2100	1515	SE	No Shading
MASTER SUITE	BRD-030-01 A	n/a	2100	1515	SE	No Shading
ENSUITE	BRD-043-01 A	n/a	1800	450	NW	No Shading
ENSUITE	BRD-043-01 A	n/a	1800	450	NW	No Shading
ENSUITE	BRD-043-01 A	n/a	1800	450	NE	No Shading
FAMILY DINING	BRD-033-01 A	n/a	2400	4500	NW	No Shading
FAMILY DINING	BRD-043-01 A	n/a	1800	450	NW	No Shading
FAMILY DINING	BRD-001-01 A	n/a	1200	3000	NW	No Shading
GARAGE	BRD-024-01 A	n/a	1500	1210	SE	No Shading
GARAGE	BRD-024-01 A	n/a	1500	1210	SE	No Shading

Window type and performance value						
Window ID	Window type				U-value	SHGC
BRD-030-01 A	BRD-030-01 A ESS Hinged Door (100mm) SG 4Clr				6.1	0.62
BRD-043-01 A	BRD-043-01 A SIG Louvre Window (125mm) SG 6Clr				6.1	0.60
BRD-024-01 A	BRD-024-01 A ESS Double Hung Window (52mm) SG 3Clr				6.3	0.75
BRD-033-01 A	BRD-033-01 A ESS Sliding Door (80mm) SG 4Clr				6.2	0.74
Window schedule						
Location	Window ID	Window no.	Height (mm)	Width (mm)	Orientation	Outdoor shade
MASTER BED	BRD-030-01 A	n/a	2100	1515	SW	No Shading
MASTER BED	BRD-030-01 A	n/a	2100	1515	SW	No Shading
ENSUITE	BRD-043-01 A	n/a	1800	450	SW	No Shading
ENTRY HALL	BRD-030-01 A	n/a	2100	1515	NE	No Shading
ENTRY HALL	BRD-024-01 A	n/a	1800	850	NE	No Shading
ENTRY HALL	BRD-024-01 A	n/a	1800	850	NE	No Shading
ENTRY HALL	BRD-024-01 A	n/a	1800	850	NE	No Shading
BED 2	BRD-024-01 A	n/a	1500	1210	SW	No Shading
STUDY	BRD-024-01 A	n/a	1500	1210	SW	No Shading
KITCHEN LIVING	BRD-024-01 A	n/a	1800	850	NW	No Shading
KITCHEN LIVING	BRD-024-01 A	n/a	1800	850	NW	No Shading
KITCHEN LIVING	BRD-024-01 A	n/a	1800	850	NW	No Shading
KITCHEN LIVING	BRD-033-01 A	n/a	2100	3000	NE	No Shading
KITCHEN LIVING	BRD-033-01 A	n/a	2100	3000	SE	No Shading
KITCHEN LIVING	BRD-024-01 A	n/a	1800	1210	SE	No Shading

[illegible]

EXCAVATION / EARTH
Comply with BCA part 3.1.1

If required, Materials, construction and detailing to AS3700 and BCA part 3.3


SMALL CLADDING:

The proposed plans to have as required hard wired smoke detectors @ each level

KLEYN CREATIONS
The Design & Documentation Specialists


www.dialbeforeyoudig.com.au

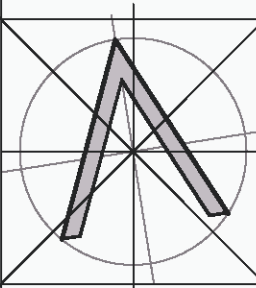 **DIAL 1100**
BEFORE YOU DIG



PROJECT No.

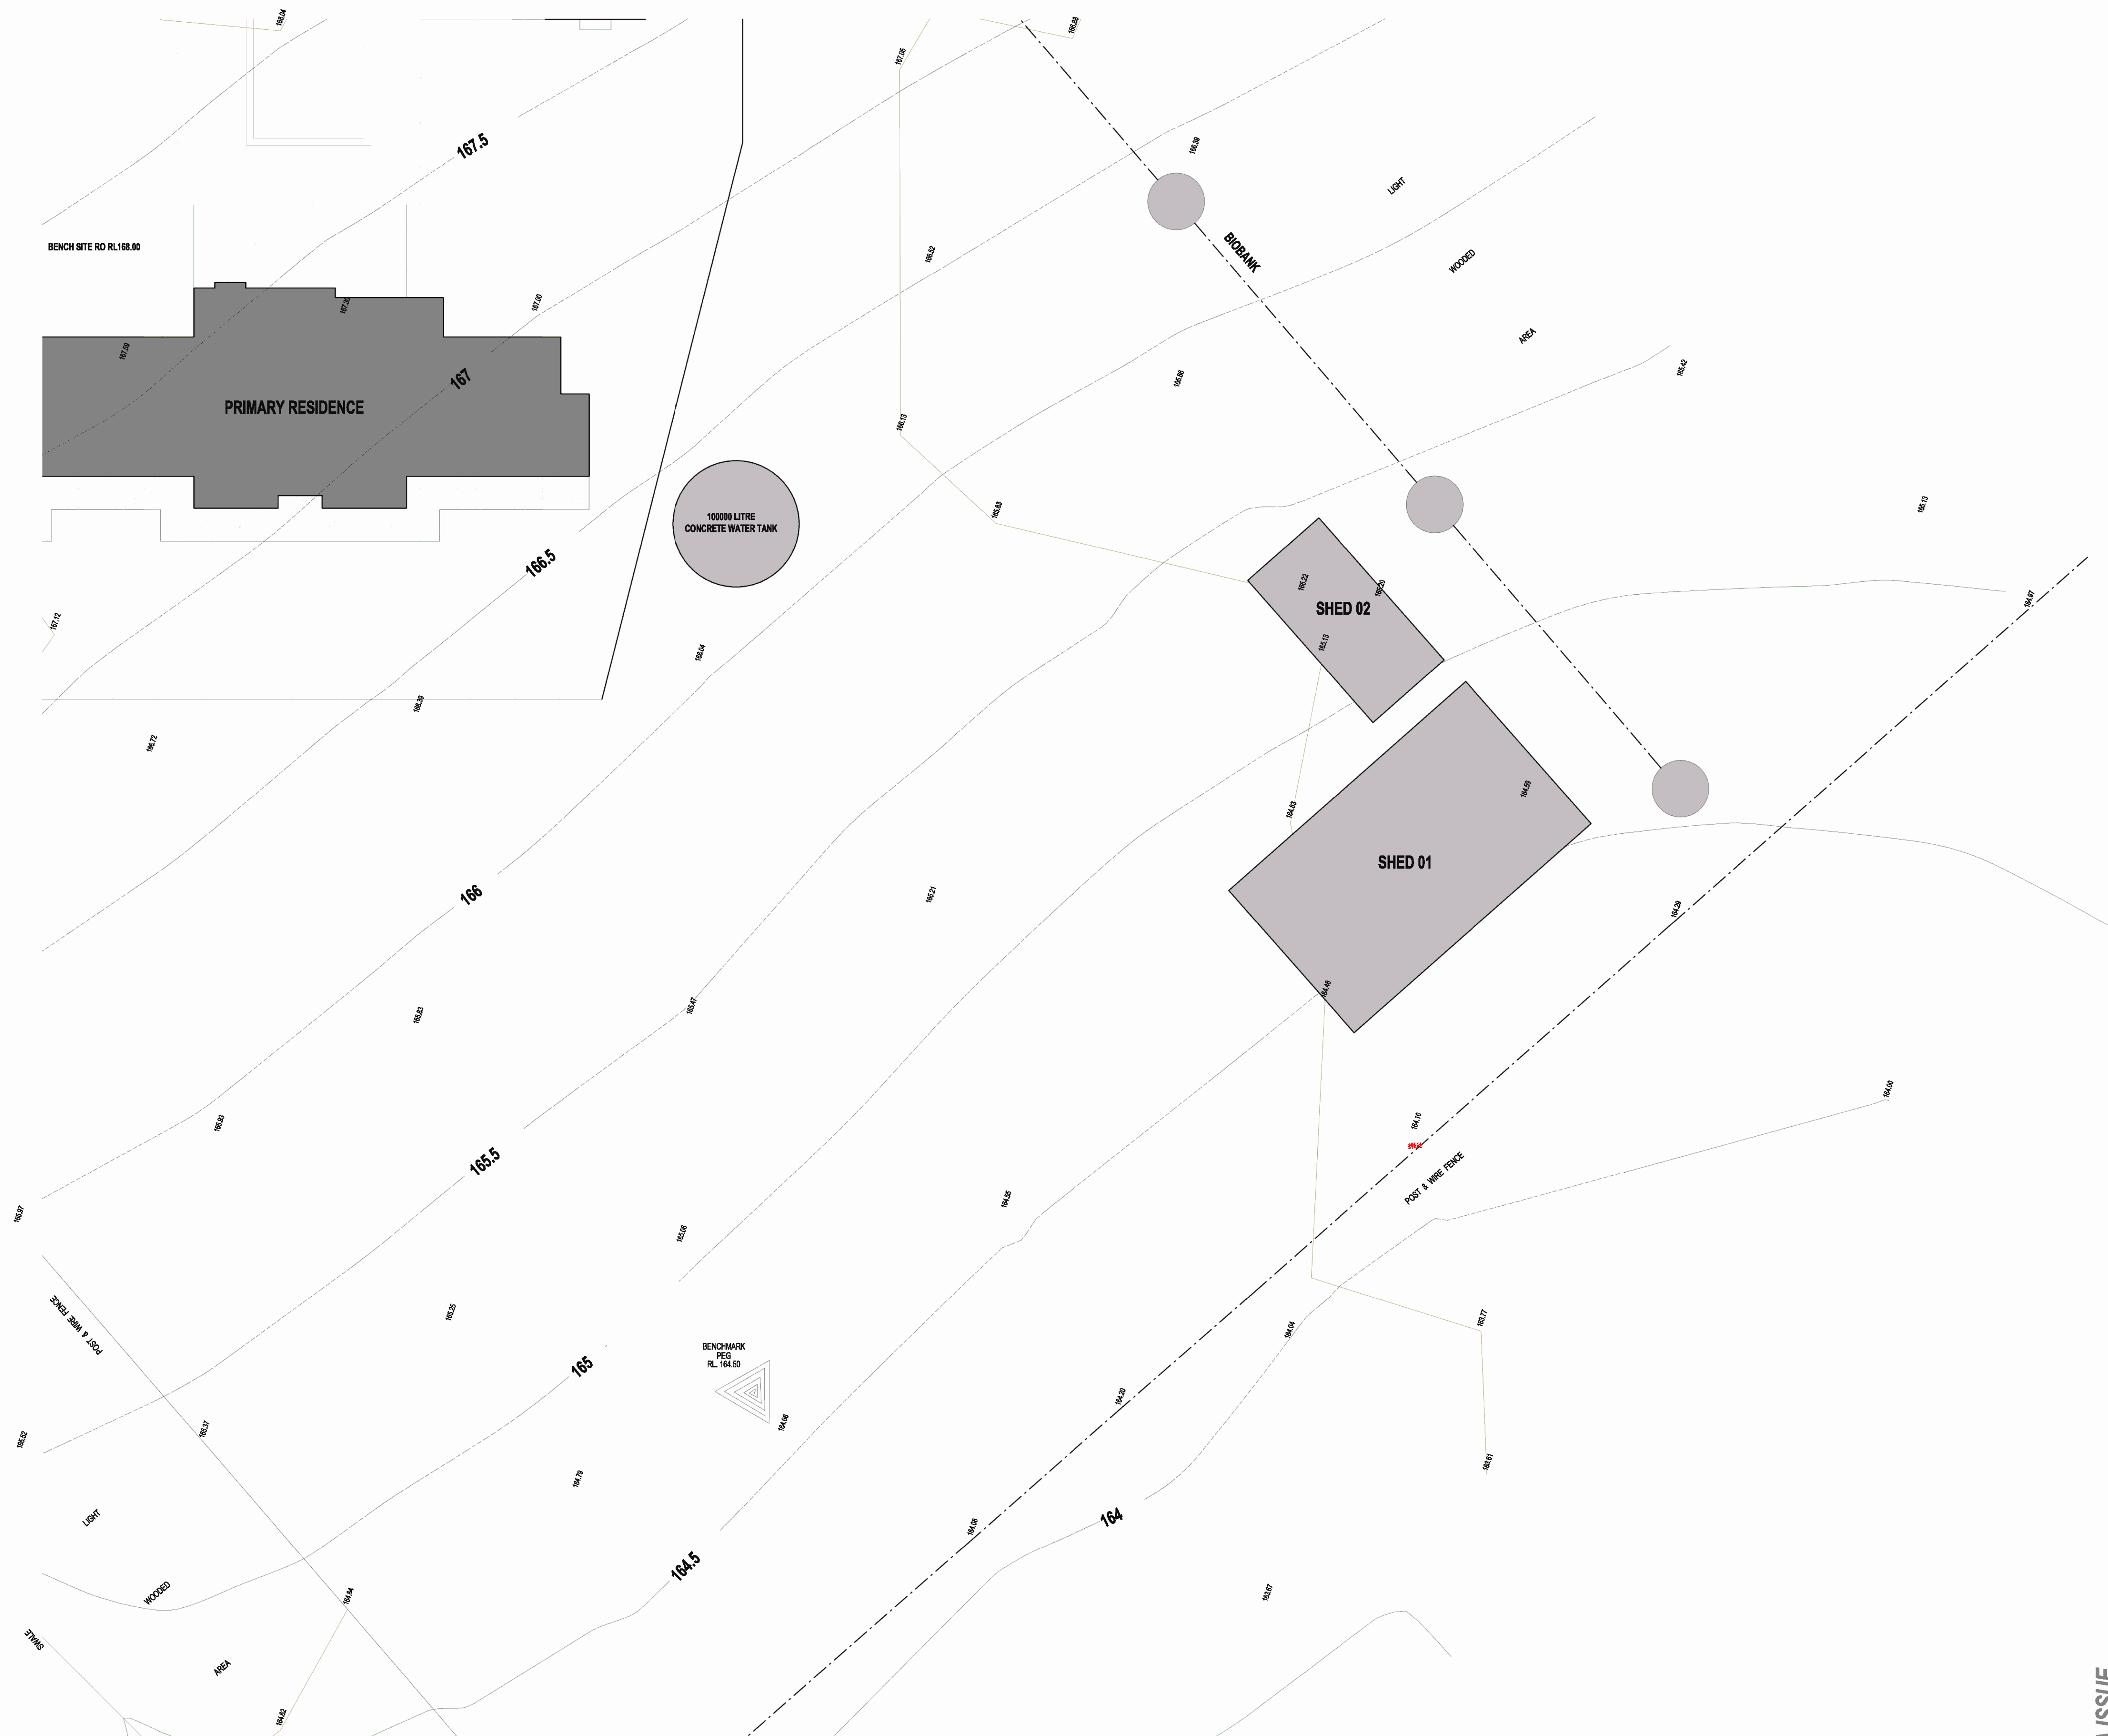A

[illegible]

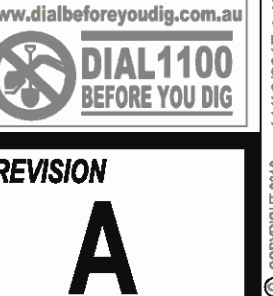
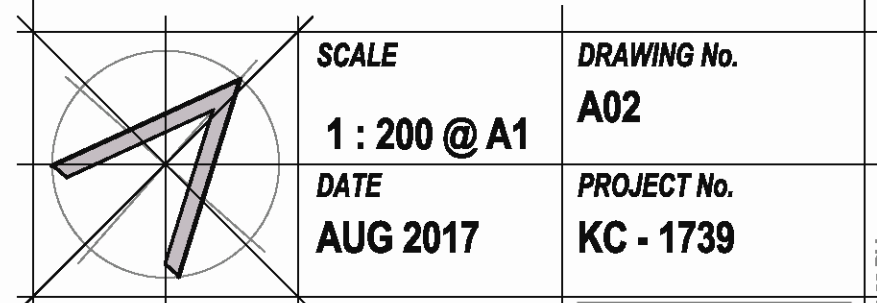
NOTE:
CONTRACTOR TO VERIFY ALL DIMENSIONS
ON SITE BEFORE COMMENCEMENT OF ANY WORKS
FIGURED DIMENSIONS TO TAKE PREFERENCE TO SCALING.

PROJECT
PROPOSED DUAL OCCUPANCY


LOT 31 NEPEAN GORGE DR, MULGOA

DRAWING SHED SITE PLAN

CLIENT
SAMANTHA SAYER



DA ISSUE

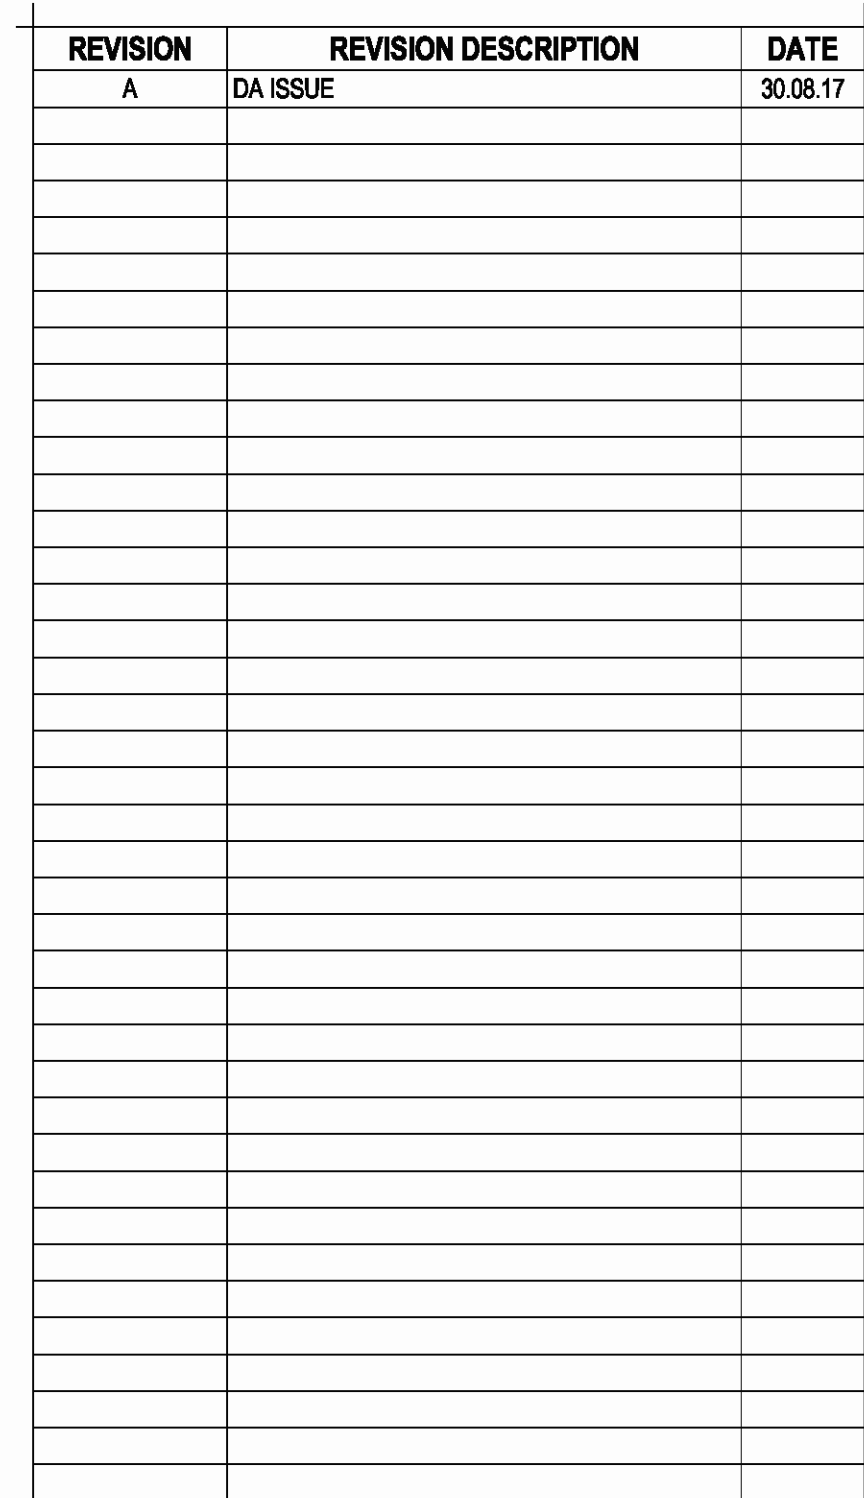

KLEYN CREATIONS
The Design & Documentation Specialists
PH: 0424 233 331 ABN: 54 576 890 071

[illegible]

NOTE:
CONTRACTOR TO VERIFY ALL DIMENSIONS
ON SITE BEFORE COMMENCEMENT OF ANY WORKS
FIGURED DIMENSIONS TO TAKE PREFERENCE TO SCALING.

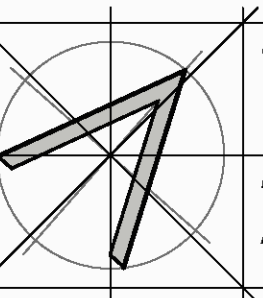
PROJECT
PROPOSED DUAL OCCUPANCY

LOT 31 NEPEAN GORGE DR, MULGOA

DRAWING

ROOF PLAN

CLIENT
SAMANTHA SAYER



SCALE	D
1 : 100 @ A1	A
DATE	PR
AUG 2017	K

DRAWING No.
105

PROJECT No.
HC - 1739

www.dialbeforeyoudig.com.au

 **DIAL 1100**
BEFORE YOU DIG

REVISION
A

DAISSUE

 








PH: 0424 233 331 ABN: 54 576 890 071

NOTE:
CONTRACTOR TO VERIFY ALL DIMENSIONS
ON SITE BEFORE COMMENCEMENT OF ANY WORKS
FIGURED DIMENSIONS TO TAKE PREFERENCE TO SCALING.

LOT 31 NEPEAN GORGE DR, MULGOA

CLIENT
SAMANTHA SAYER

DA ISSUE

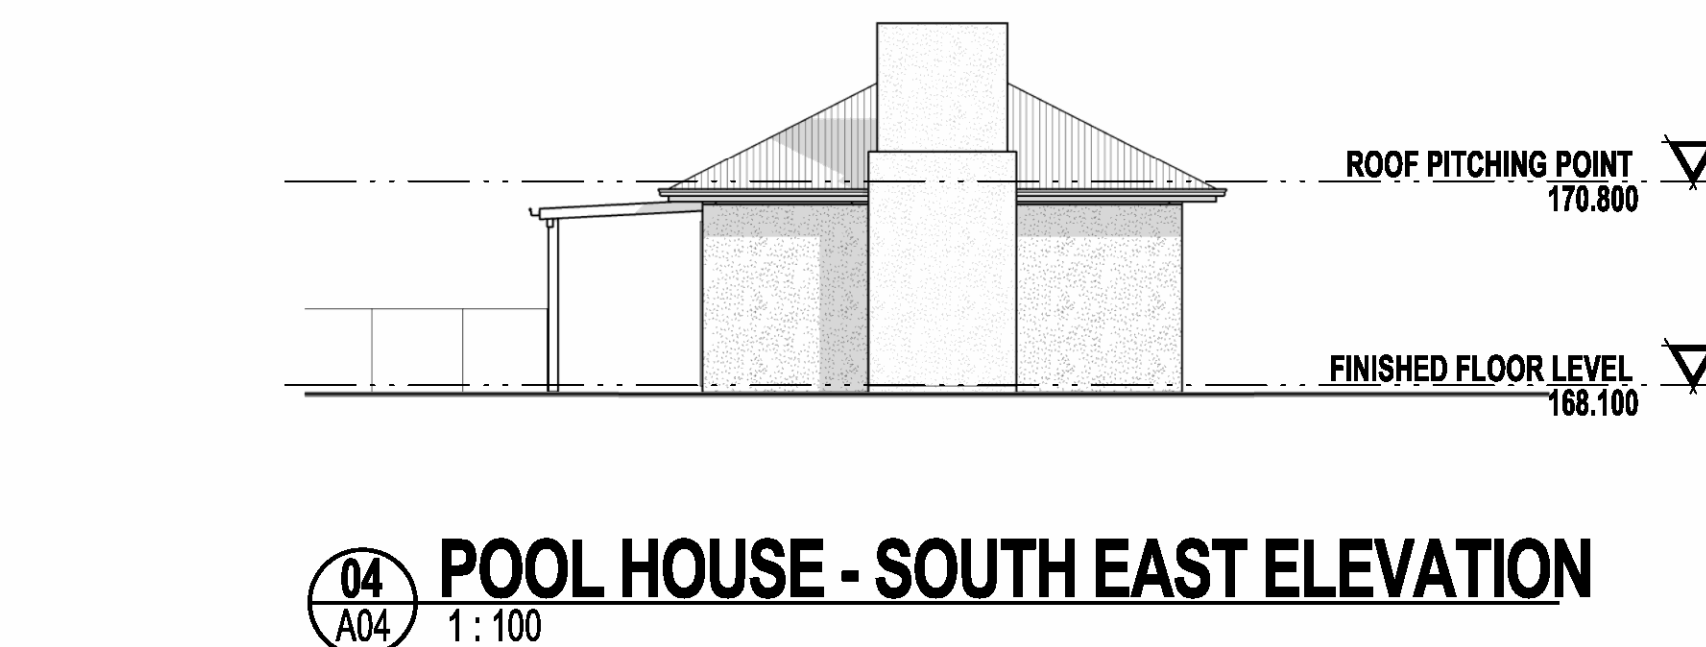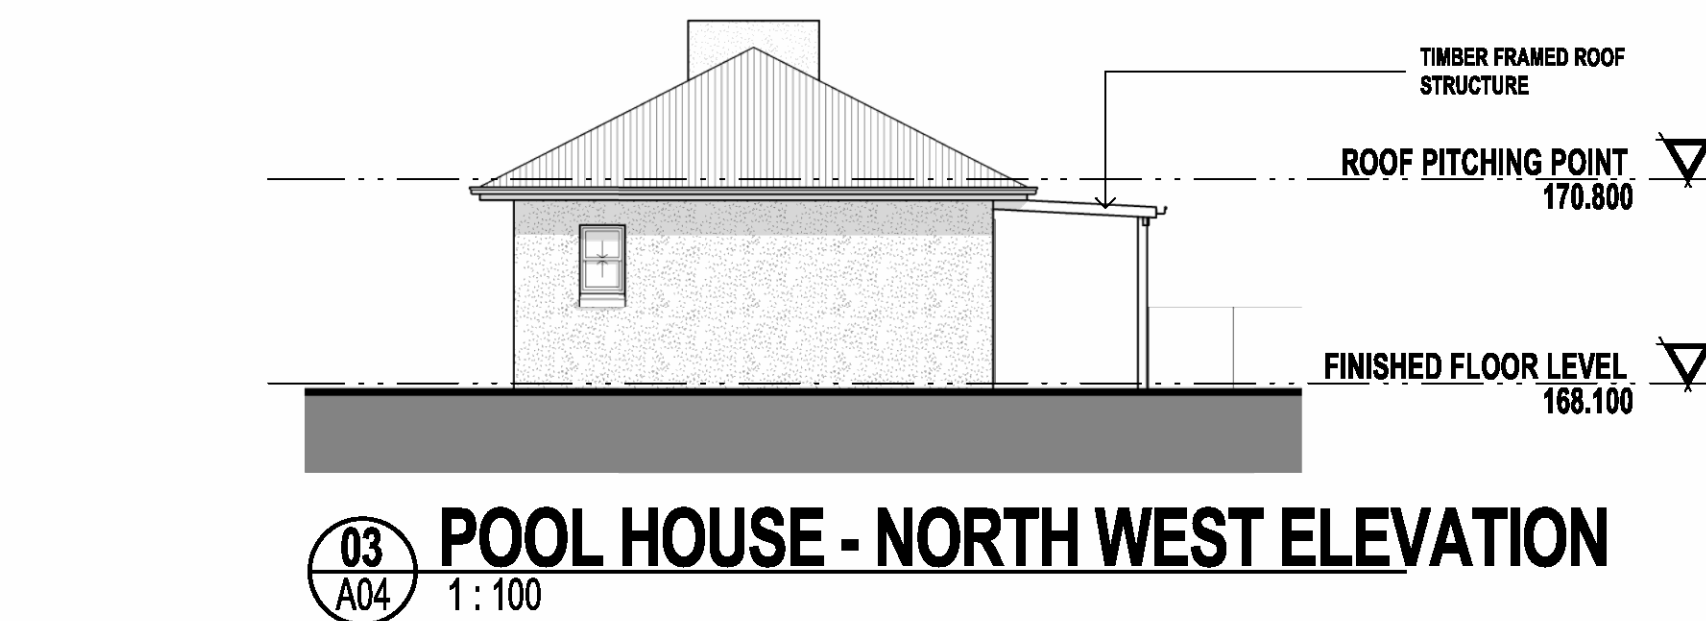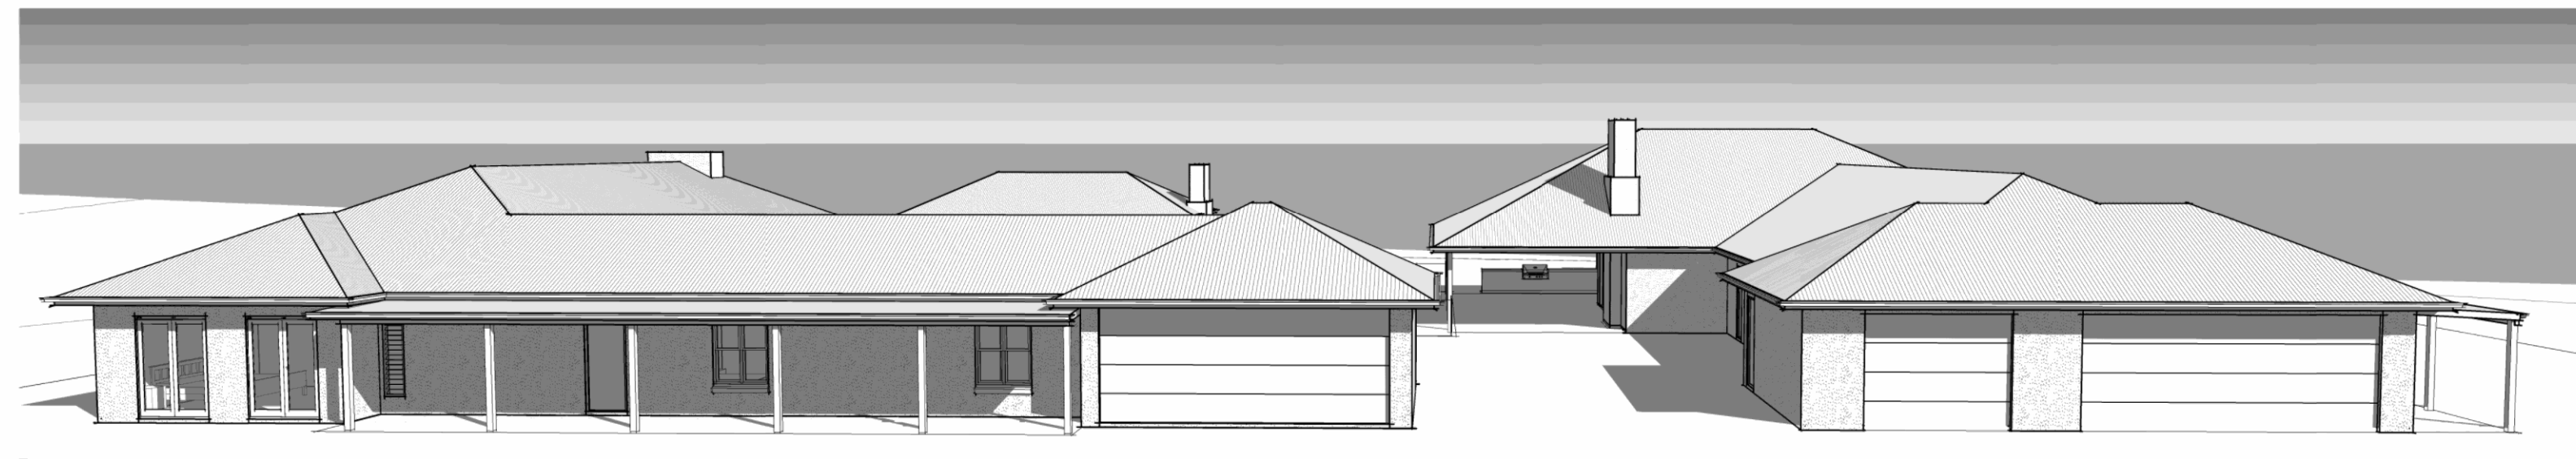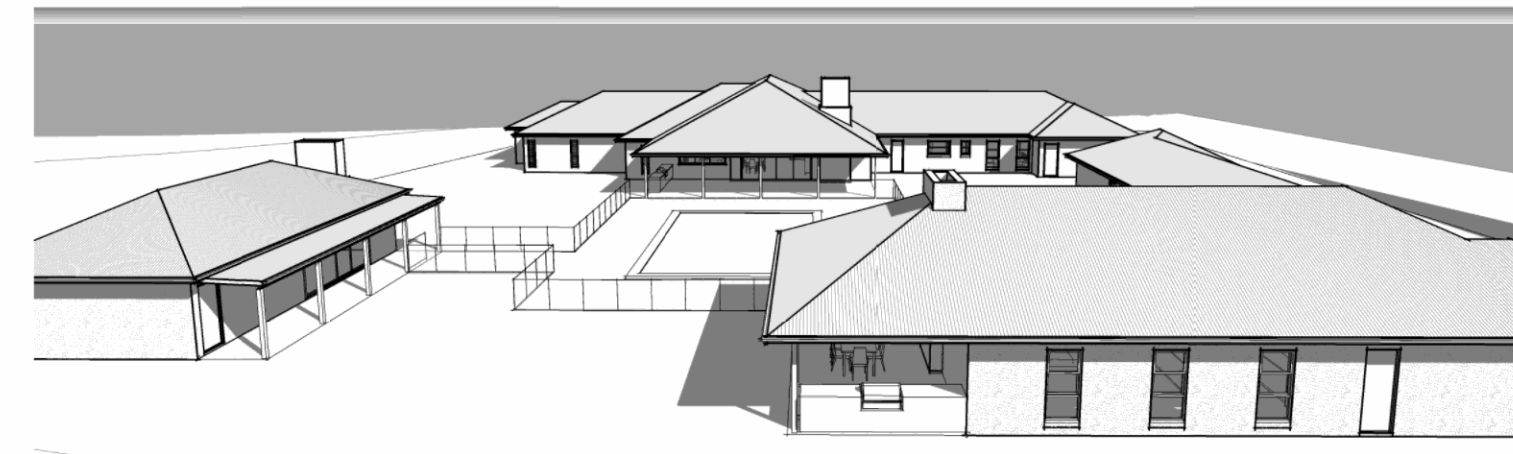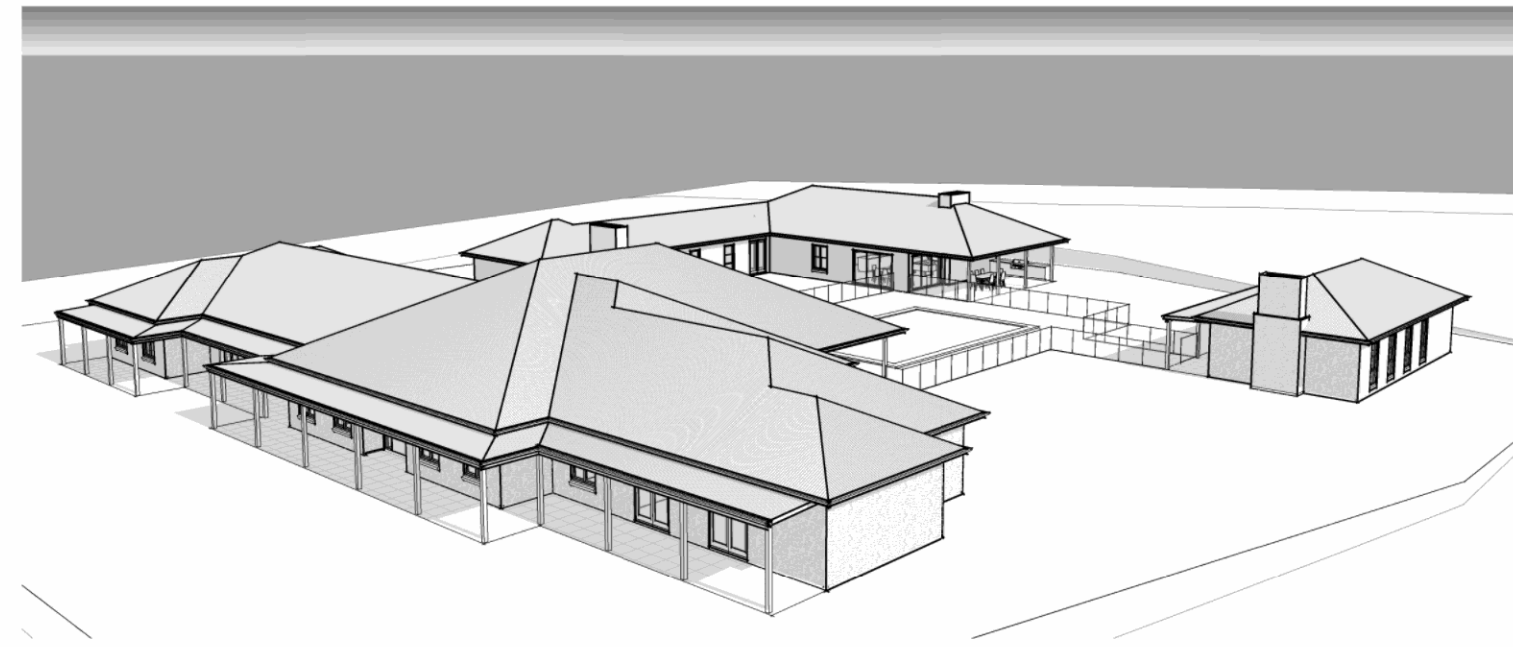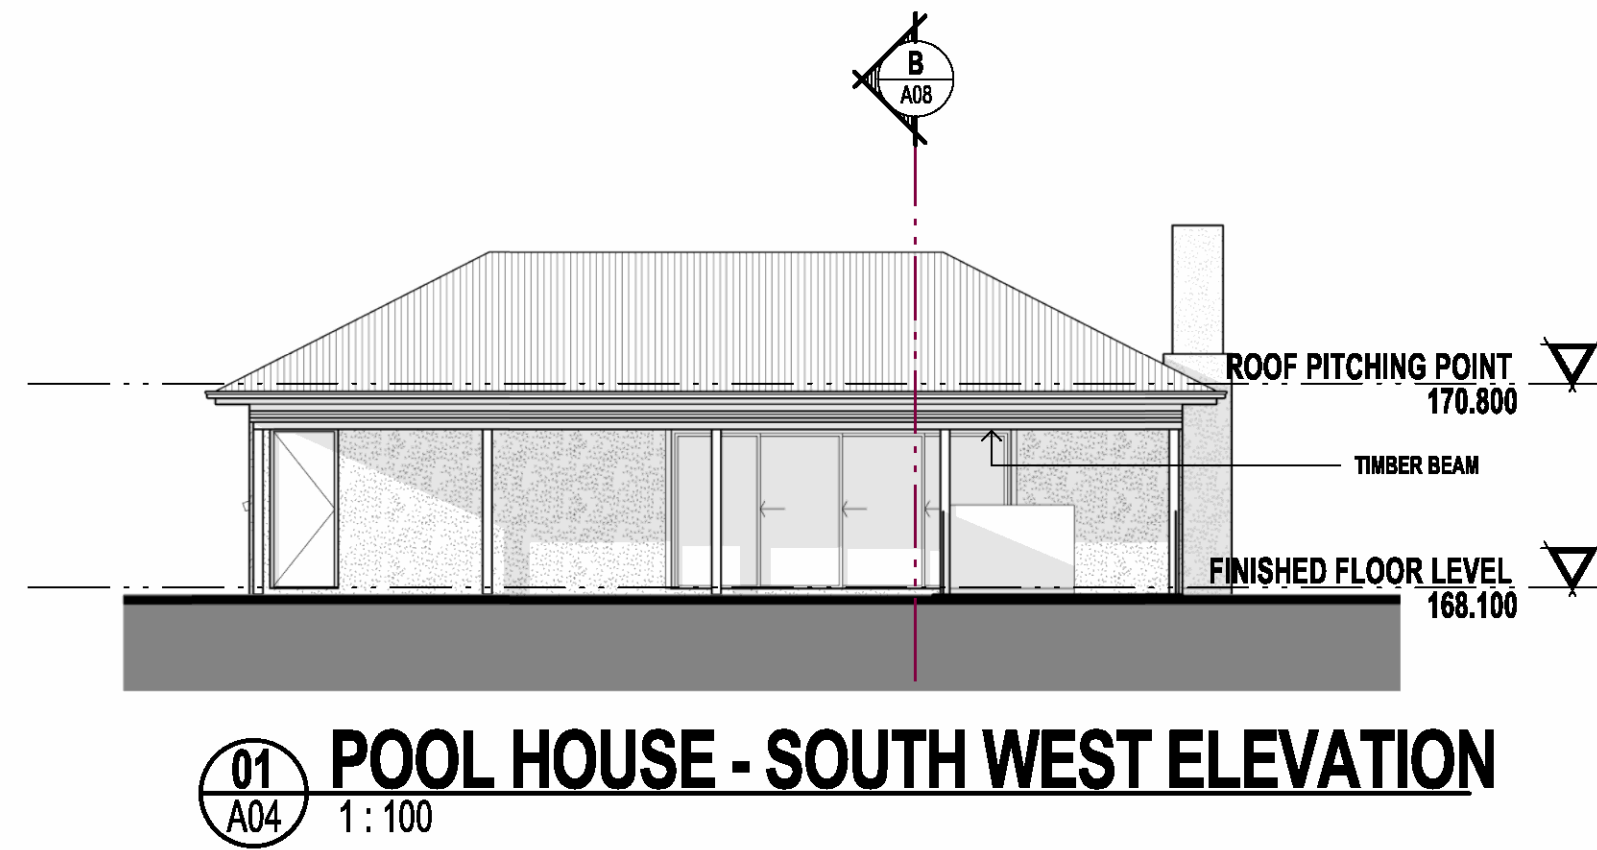[illegible]

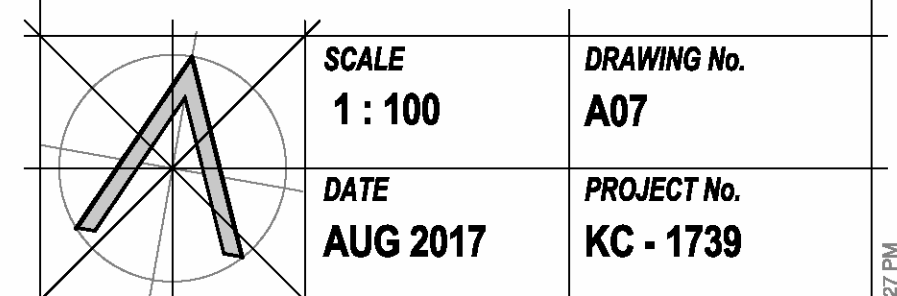
NOTE:
CONTRACTOR TO VERIFY ALL DIMENSIONS
ON SITE BEFORE COMMENCEMENT OF ANY WORKS
FIGURED DIMENSIONS TO TAKE PREFERENCE TO SCALING.

PROJECT
PROPOSED DUAL OCCUPANCY

LOT 31 NEPEAN GORGE DR, MULGOA

DRAWING
POOL HOUSE
ELEVATIONS & 3D VIEWS
OF ALL BUILDINGS

CLIENT
SAMANTHA SAYER



VISION

DAISSUE