




Tungsten

ROOF TILE - BRISTILE
TUNGSTEN
SMOOTH PROFILE

Vino

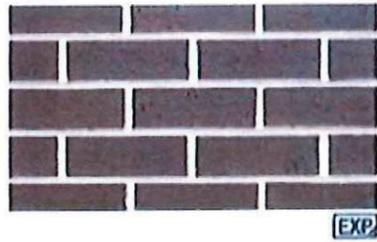

PGH BRICK
ALFRESCO
VINO
Off White Mortar
Ironged Joints




surf mist | matt
NOT AVAILABLE IN VIC & SA


TREND WINDOWS
SURFMIST



DRIVEWAY- CCS ONYX

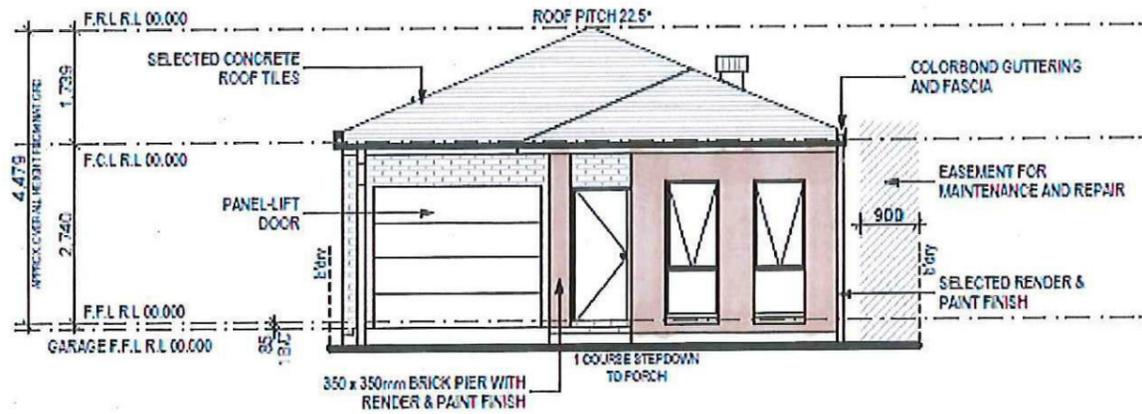

FRONT/SOUTH ELEVATION
1:100

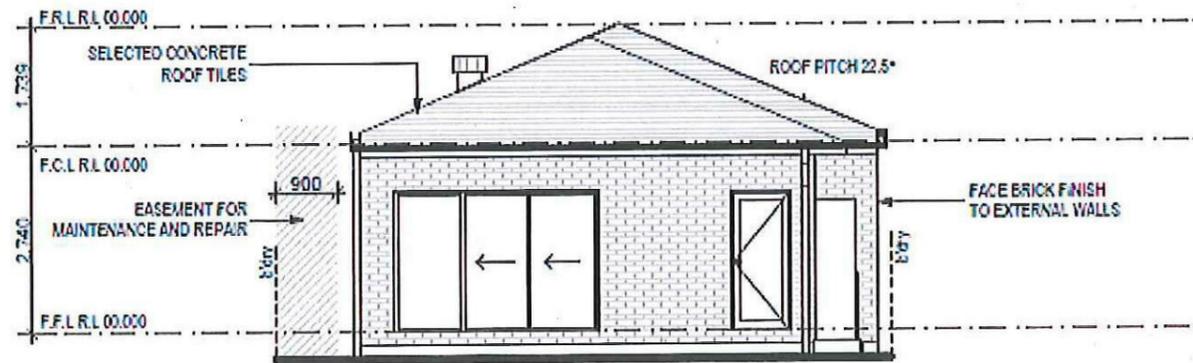

REAR/NORTH ELEVATION
1:100

COLORBOND - SURFMIST

- FASCIA
- FRONT DOOR
- GARAGE DOOR


COLORBOND - MONUMENT

- GUTTER
- METERBOX
- DOWNPIPES
- WATER TANK


BRISTOL PAINT
QUARRY - CEMENT RENDER
AND CLADDING



Wisdom Smart Ph: 4647 1200 Fax: 4647 1233 www.wisdomhomes.com.au	PROJECT: PROPOSED SINGLE-STOREY BRICK VENEER DWELLING	JOB No: 003533	DRAWN: D.W
	ADDRESS: Lot 2358 William Hart Crescent Thornton Estate	LODGEVENT: D.A/C.C	DATE: 26/06/14
CLIENT: XU & ZHANG	☒ EXHAUST FAN ☒ SMOKE DETECTOR, AS 3765-1993	LGA: PENRITH	SITE CLASSIFICATION: M' CLASS
		DESCRIPTION: ALEGRA 15	FACADE: Classic
		CODE: WS-ALEG15S CL-RH	SHEET: 6

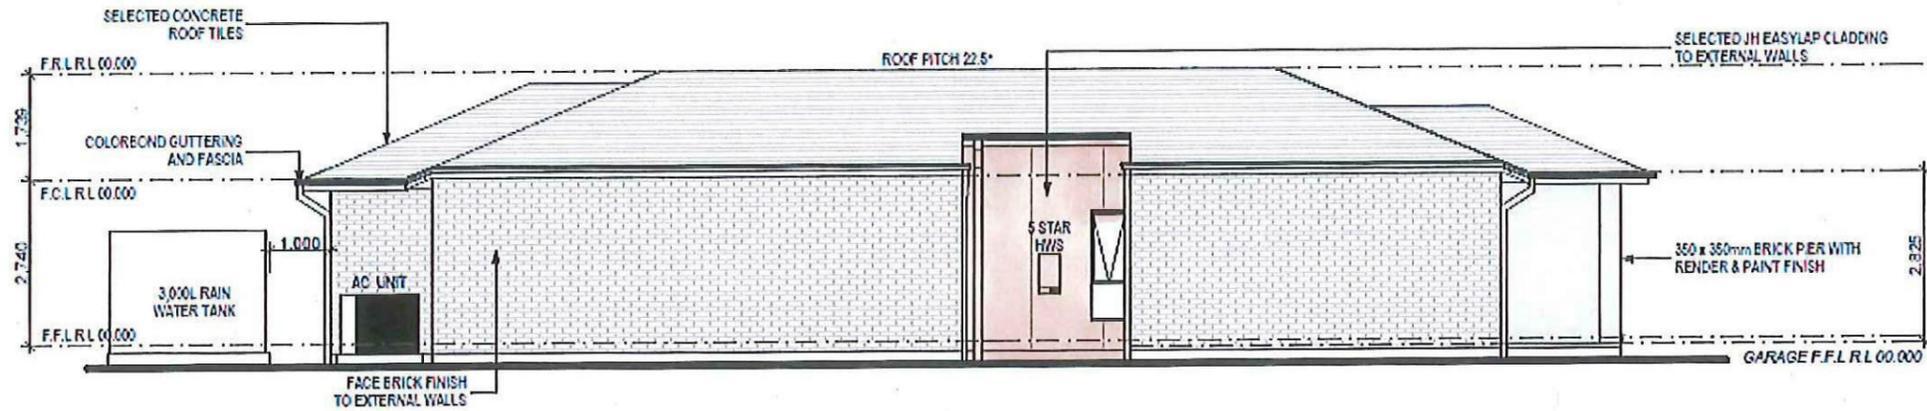

○ LEFT/WEST ELEVATION
1:100

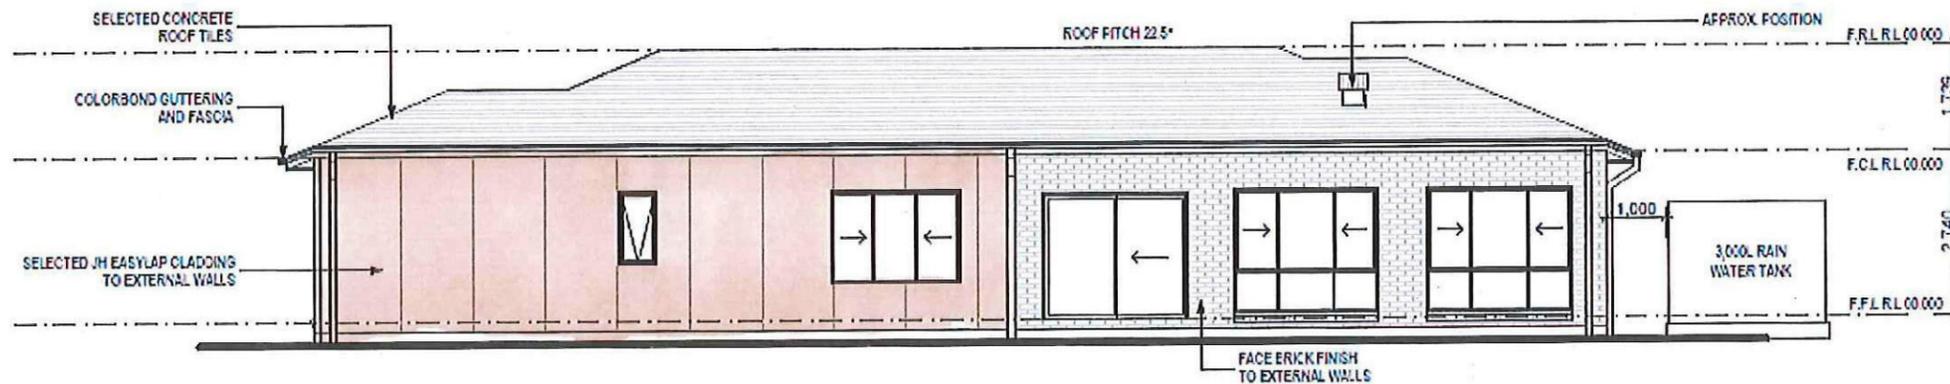

○ RIGHT/EAST ELEVATION
1:100

Thorton Design Review Panel
LANDCOM
Reviewed *[Signature]* Date 8/7/14

Wisdom Smart Ph: 4647 1200 Fax: 4647 1233 www.wisdomhomes.com.au	PROJECT: PROPOSED SINGLE-STOREY BRICK VENEER DWELLING	JOB No: 003533	DRAWN: D.W
	ADDRESS: Lot 2358 William Hart Crescent Thornton Estate	LODGEMENT: D.A/C.C	DATE: 26/06/14
CLIENT: XU & ZHANG	<input checked="" type="checkbox"/> EXHAUST FAN <input checked="" type="checkbox"/> SMOKE DETECTOR, AG 3765-1993	DESCRIPTION: ALEGRA 15	SITE CLASSIFICATION: M' CLASS
		CODE: WS-ALEG15S CL-RH	FACADE: Classic SHEET: 6