



**SOUTH ELEVATION**  
SCALE 1:100

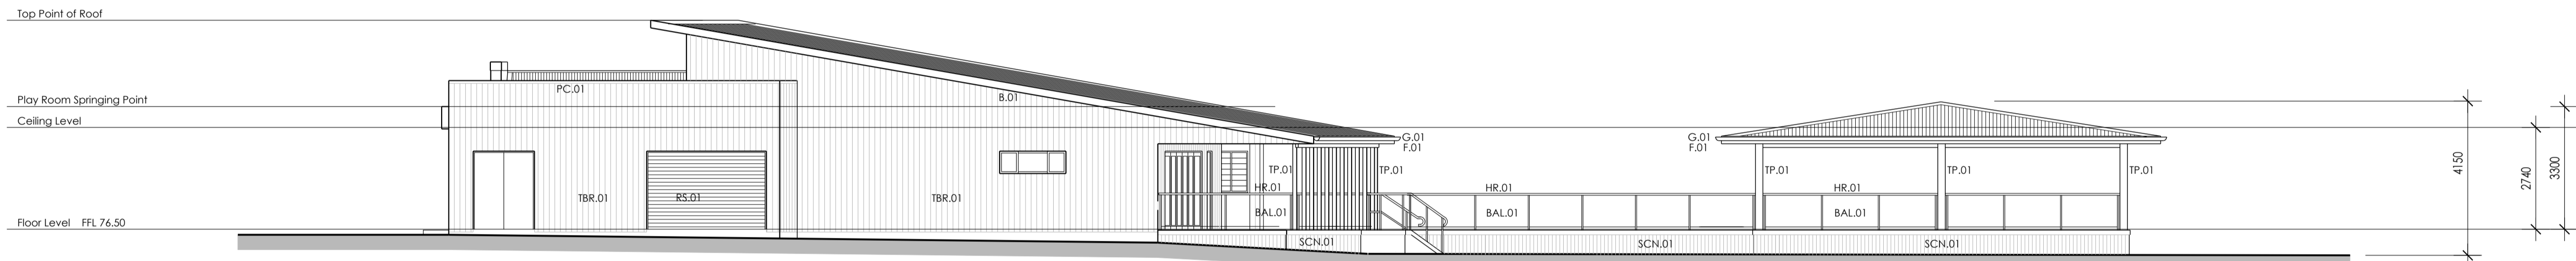


**NORTH ELEVATION**  
SCALE 1:100



**EAST ELEVATION**  
SCALE 1:100

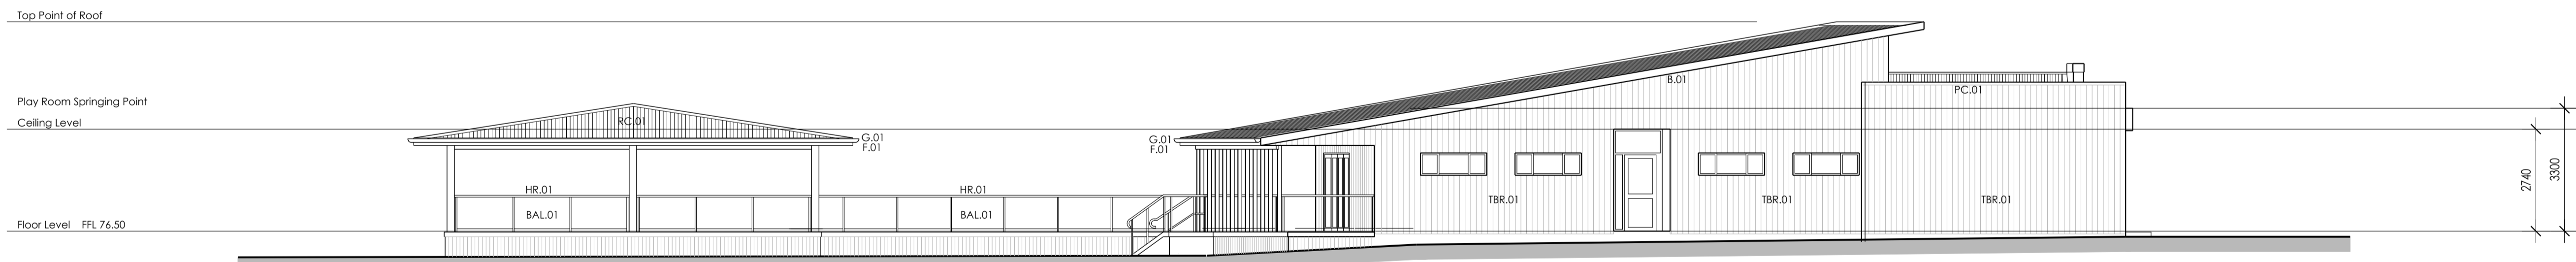


**WEST ELEVATION**  
SCALE 1:100

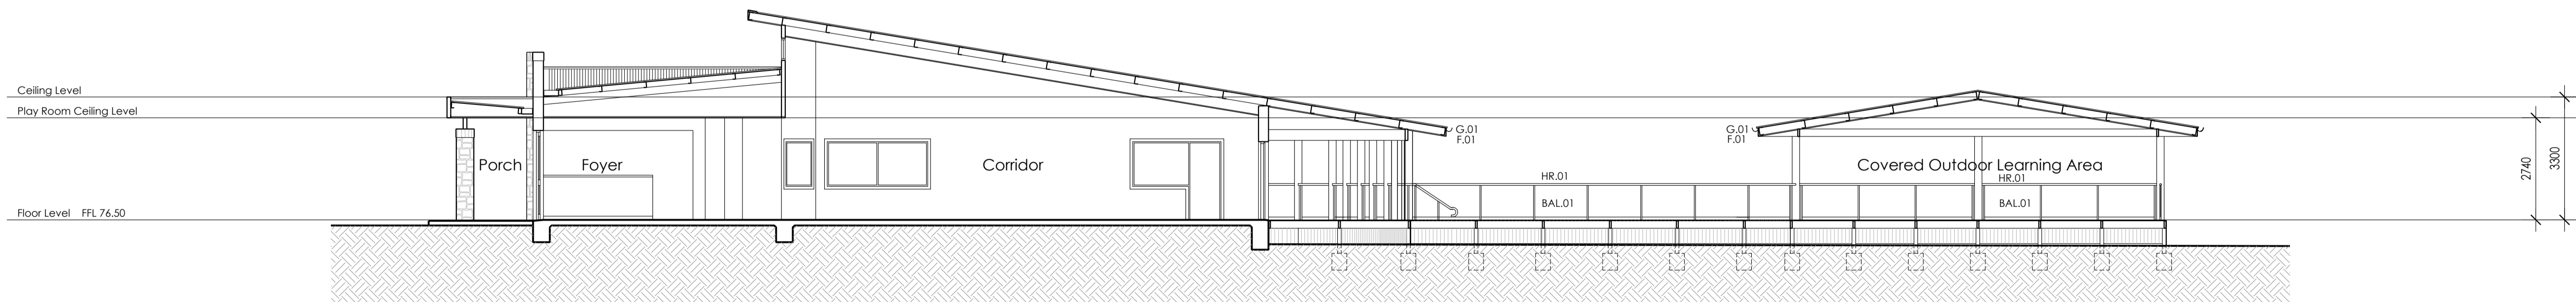

**SECTION A-A**  
SCALE 1:100

**ABBREVIATIONS**

Abbr.	Description
B.01	Colorbond Metal Barge Board
BB.01	Stainless steel baby bath
BS	Electrical Baby Bottle Sanitiser
BAL.01	Select Glazed Balustrade
BG.01	Zincalume Box Gutter
BSN.01	Select Wall Basin
BSN.02	Select Wall Basin
BSN.03	Select Wall Basin
BSN.04	Hands Free Wall Basin
CON.01	Concrete driveway
CPD	Cupboard with benchtop
CRP.01	Cool Room Wall Panel
DK.01	'Modwood' Eco Decking
F.01	Colorbond Metal Fascia
FC.01	Paint Finish to FC Cladding
FCE.01	Decorative Timber Fence
FF.01	Select Vinyl Floor Coverings
FF.02	Select Carpet Floor Coverings
FF.03	Select Floor Tiles
FF.04	Select Floor Tiles
FF.05	Select Vinyl Floor Coverings
FF.06	Select Floor Tiles
FF.07	Select Carpet Floor Coverings
FF.08	Select Vinyl Floor Coverings
FF.09	Select Carpet Floor Coverings
FF.10	Select Vinyl Floor Coverings
FF.11	Select Floor Tiles
FF.12	Select Vinyl Floor Coverings
FF.13	Select Vinyl Floor Coverings
FF.14	Select Vinyl Floor Coverings
FF.15	Select Vinyl Floor Coverings
FF.16	Select Vinyl Floor Coverings
FF.17	Select Vinyl Floor Coverings
FF.18	Select Epoxy Floor Sealer
G.01	Colorbond Metal Gutter
HR.01	Powdercoated Aluminium Handrail
LV.01	Powdercoated Aluminium Louvers
OHC	Overhead cupboard
PC.01	Colorbond Metal Parapet Capping
PP.01	Laminate Toilet Partitions
PP.02	Laminate Toilet Partitions
PRP.01	Acraflex finish to Hebel Power Panel
PWP	Existing power pole
R.01	Colorbond Metal Roof
RC.01	Colorbond metal ridge capping
RS.01	Colorbond roller shutter
SCN.01	'Modwood' Eco Decking Screen
SH.01	Free standing metal shelves
SL.01	Alum Framed Glass Skylight
SLH.01	Slop Hopper
SSS.01	Stainless Steel Sink
SSS.02	Stainless Steel Sink
STC.01	Stone Cladding
TBR.01	'Weathergroove' cladding
TCSI	Tactile Ground Surface Indicator
TP.01	Merbau timber cladding to post
TUB.01	Stainless Steel inset tub
VB.01	Accessible Vanity Basin
VB.02	Vanity Basin
WC.01	Junior Toilet Suite
WC.02	Toilet Suite
WC.03	Accessible Toilet Suite
WM	Washing machine space
WST.01	Stainless Steel Wash Trough

 

Project Works Design Pty Ltd  
ABN 97 108 707 482  
c/o p.o. box 5138  
chiffway bay nsw 2261  
p. 0412 637 875  
admin@pwdesign.com.au  
www.pwdesign.com.au

©Copyright  
This drawing is Copyright and is the  
property of Project Works Design  
Pty Limited. It must not be copied  
or reproduced in any way without  
the written permission of Project  
Works Design Pty Limited

Rev Date Description  
Amendments

Vladimir Vanovac and Mark Toma  
**Proposed Childcare Centre**  
110 - 112 Mount Vernon Road Mount Vernon NSW

Title: **Proposed Elevations  
and Section**

Drawn: GM  
Date: 31.10.19




Checked: GM  
Scale: 1:100 @A1

Dwg No. **DA06**

Job No. 18307  
Issue: -




Development Application

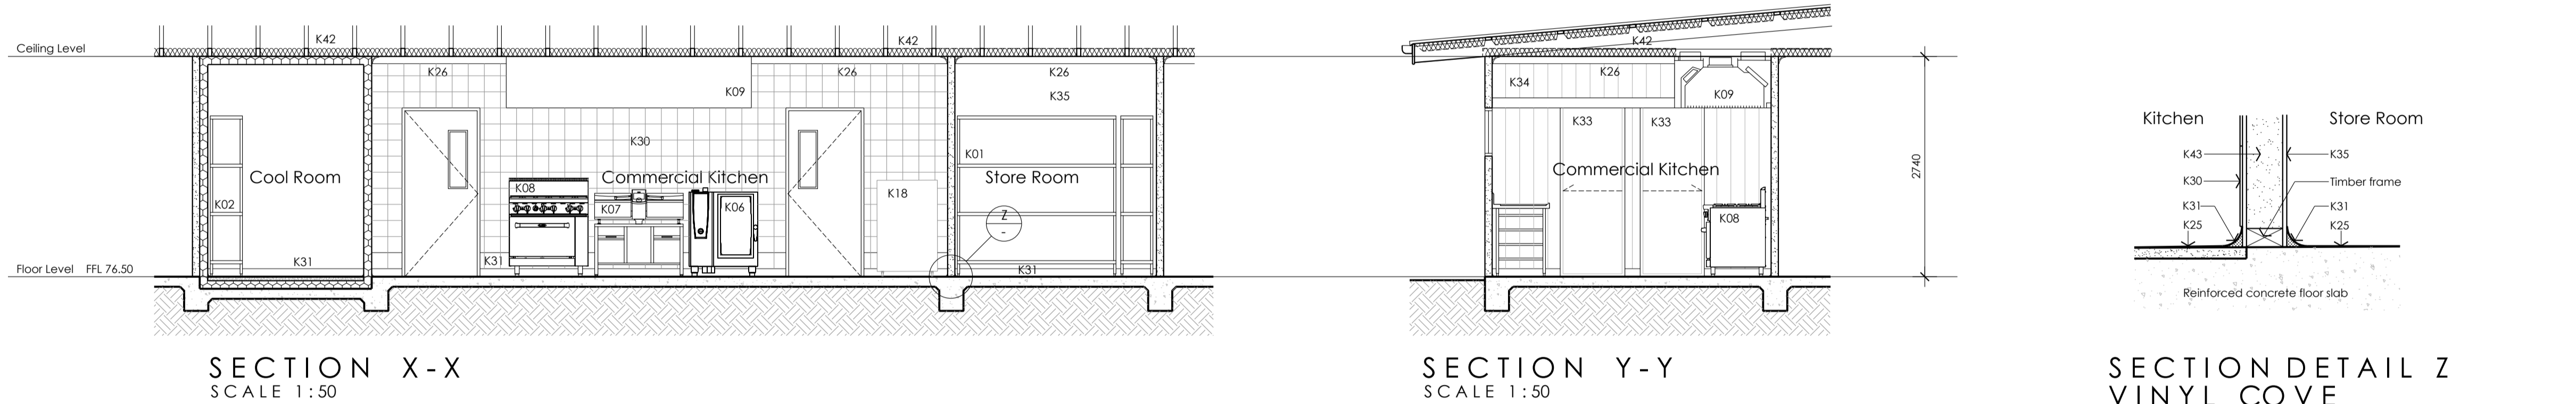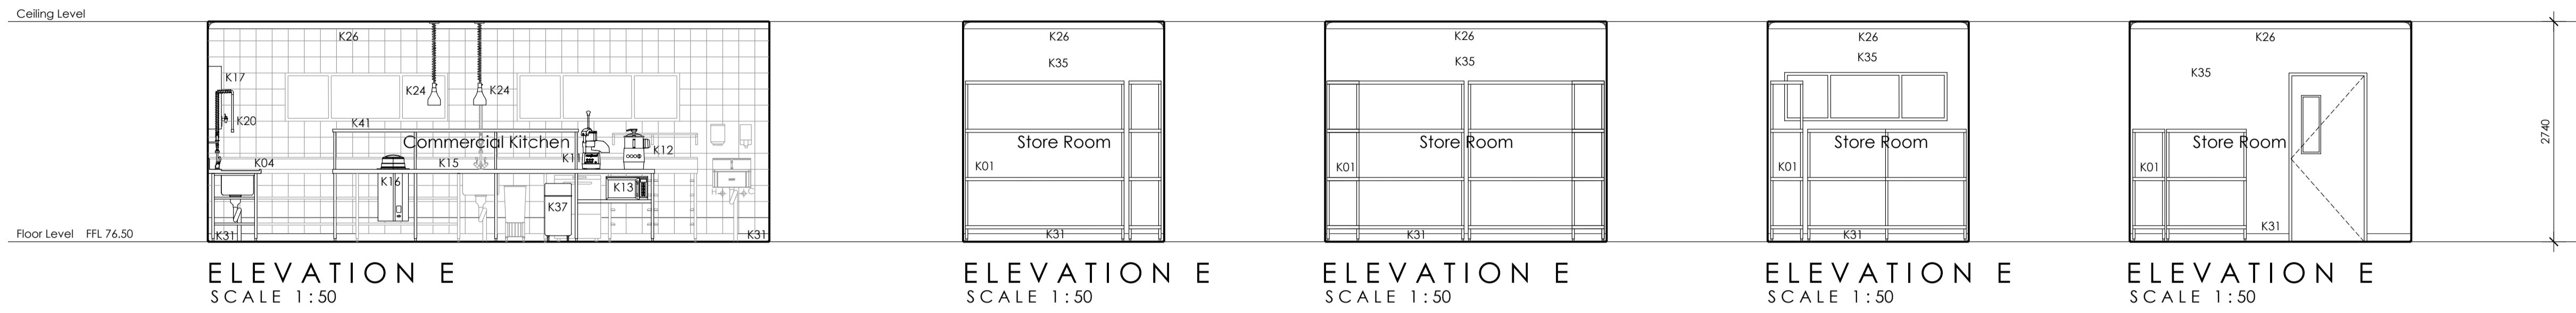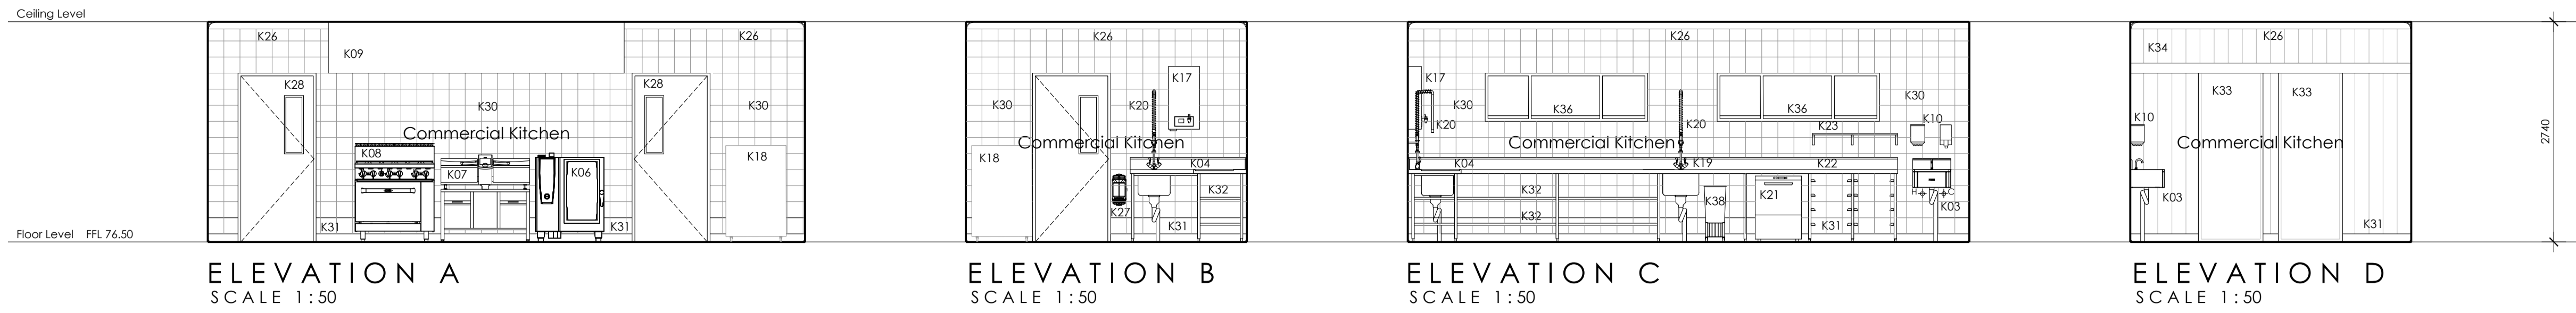

KEY LEGEND	
ITEM NO.	DESCRIPTION
K01	Dry Store Racking
K02	Cool Room / Freezer Room Storage Racking
K03	Hands Free Wash Basins
K04	S.S. Wet/Dry Prep Bench
K05	S.S. 2 Tier Overshelf
K06	10 Tray Combi Oven
K07	VCC Multi-Function Appliance
K08	6 Burner Cooktop and Oven
K09	Extraction Canopy
K10	Soap dispenser and Paper Towel Dispenser
K11	Blixer
K12	Food Processor
K13	Commercial Microwave
K14	Stick Blender
K15	Island Serving Bench
K16	Plate Warmers
K17	15 Litre Wall Mounted Water Boiling Unit
K18	Heated/Ambient Food Delivery Trolley
K19	S.S. Dishwash inlet Bench w/ Sink
K20	Pre-Rinse Spray Arm Assembly
K21	Under Bench Dishwasher
K22	S.S. Dishwash Outlet Bench
K23	S.S. Wall Mounted Pot Shelves
K24	Drop Down Heat Lamps
K25	Select Vinyl Flooring
K26	90mm Plasterboard Cornice
K27	Hose Reel
K28	Paint finish to solid core door with view panel
K29	3 Drawer - lockable drawer set.
K30	Select Ceramic Wall Tiles
K31	50mm Coved Vinyl Skirting-backfilled with grout
K32	Stainless Steel Shelving
K33	Cool Room and Freezer Sliding Doors
K34	Cool Room and Freezer Wall Panels
K35	Paint finish to plasterboard wall
K36	45° Sill to aluminium framed windows
K37	Ingredients Bin
K38	Waste Bin
K39	Floor Waste
K40	Grated Drain
K41	Serving Shelf
K42	Ceiling Insulation

WALL LEGEND	
	K43 - 90mm Timber Stud Wall with Expanding Foam Fill
	K44 - 100mm Aluminum & Foam 'Cool Room' Sandwich Panel Wall

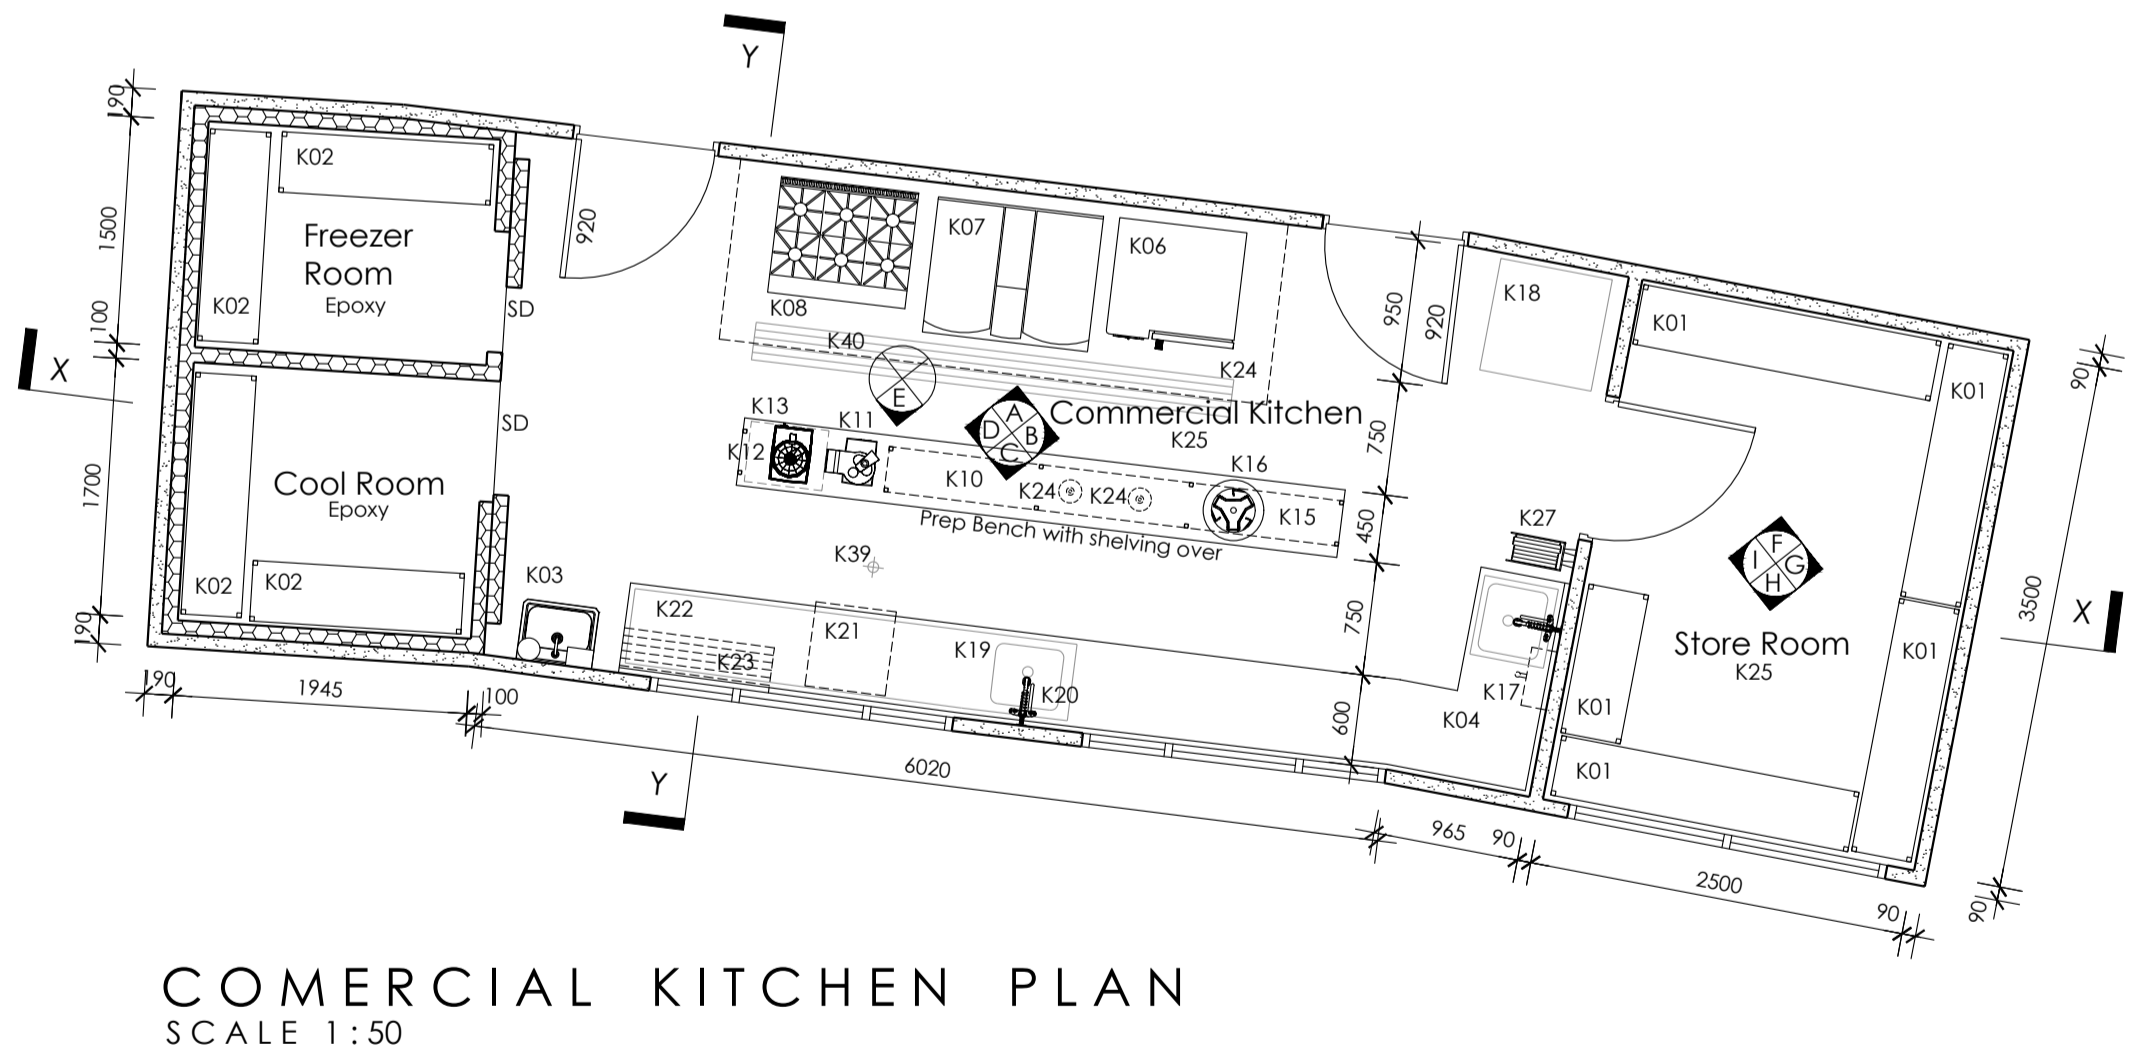

Project Works Design Pty Ltd  
 ABN 97 108 707 482  
 c. p.o. box 5138  
 chittaway bay nsw 2261  
 p. 0412 637 875  
 admin@pwdesign.com.au  
 www.pwdesign.com.au

©Copyright  
 This drawing is Copyright and is the  
 property of Project Works Design  
 Pty Limited. It must not be copied  
 or reproduced in any way without  
 the written permission of Project  
 Works Design Pty Limited

Rev	Date	Description

Vladimir Vanovac and Mark Toma  
**Proposed Childcare Centre**  
 110 - 112 Mount Vernon Road Mount Vernon NSW

Title:	Commercial Kitchen Detail Plan Elevations and Sections	Dwg No.	DA06
Drawn:	GM	Checked:	GM
Date:	31.10.19	Scale:	1:50 @A1
North Point		Job No.	18307
		Issue:	-

Development Application