


preliminary not for construction

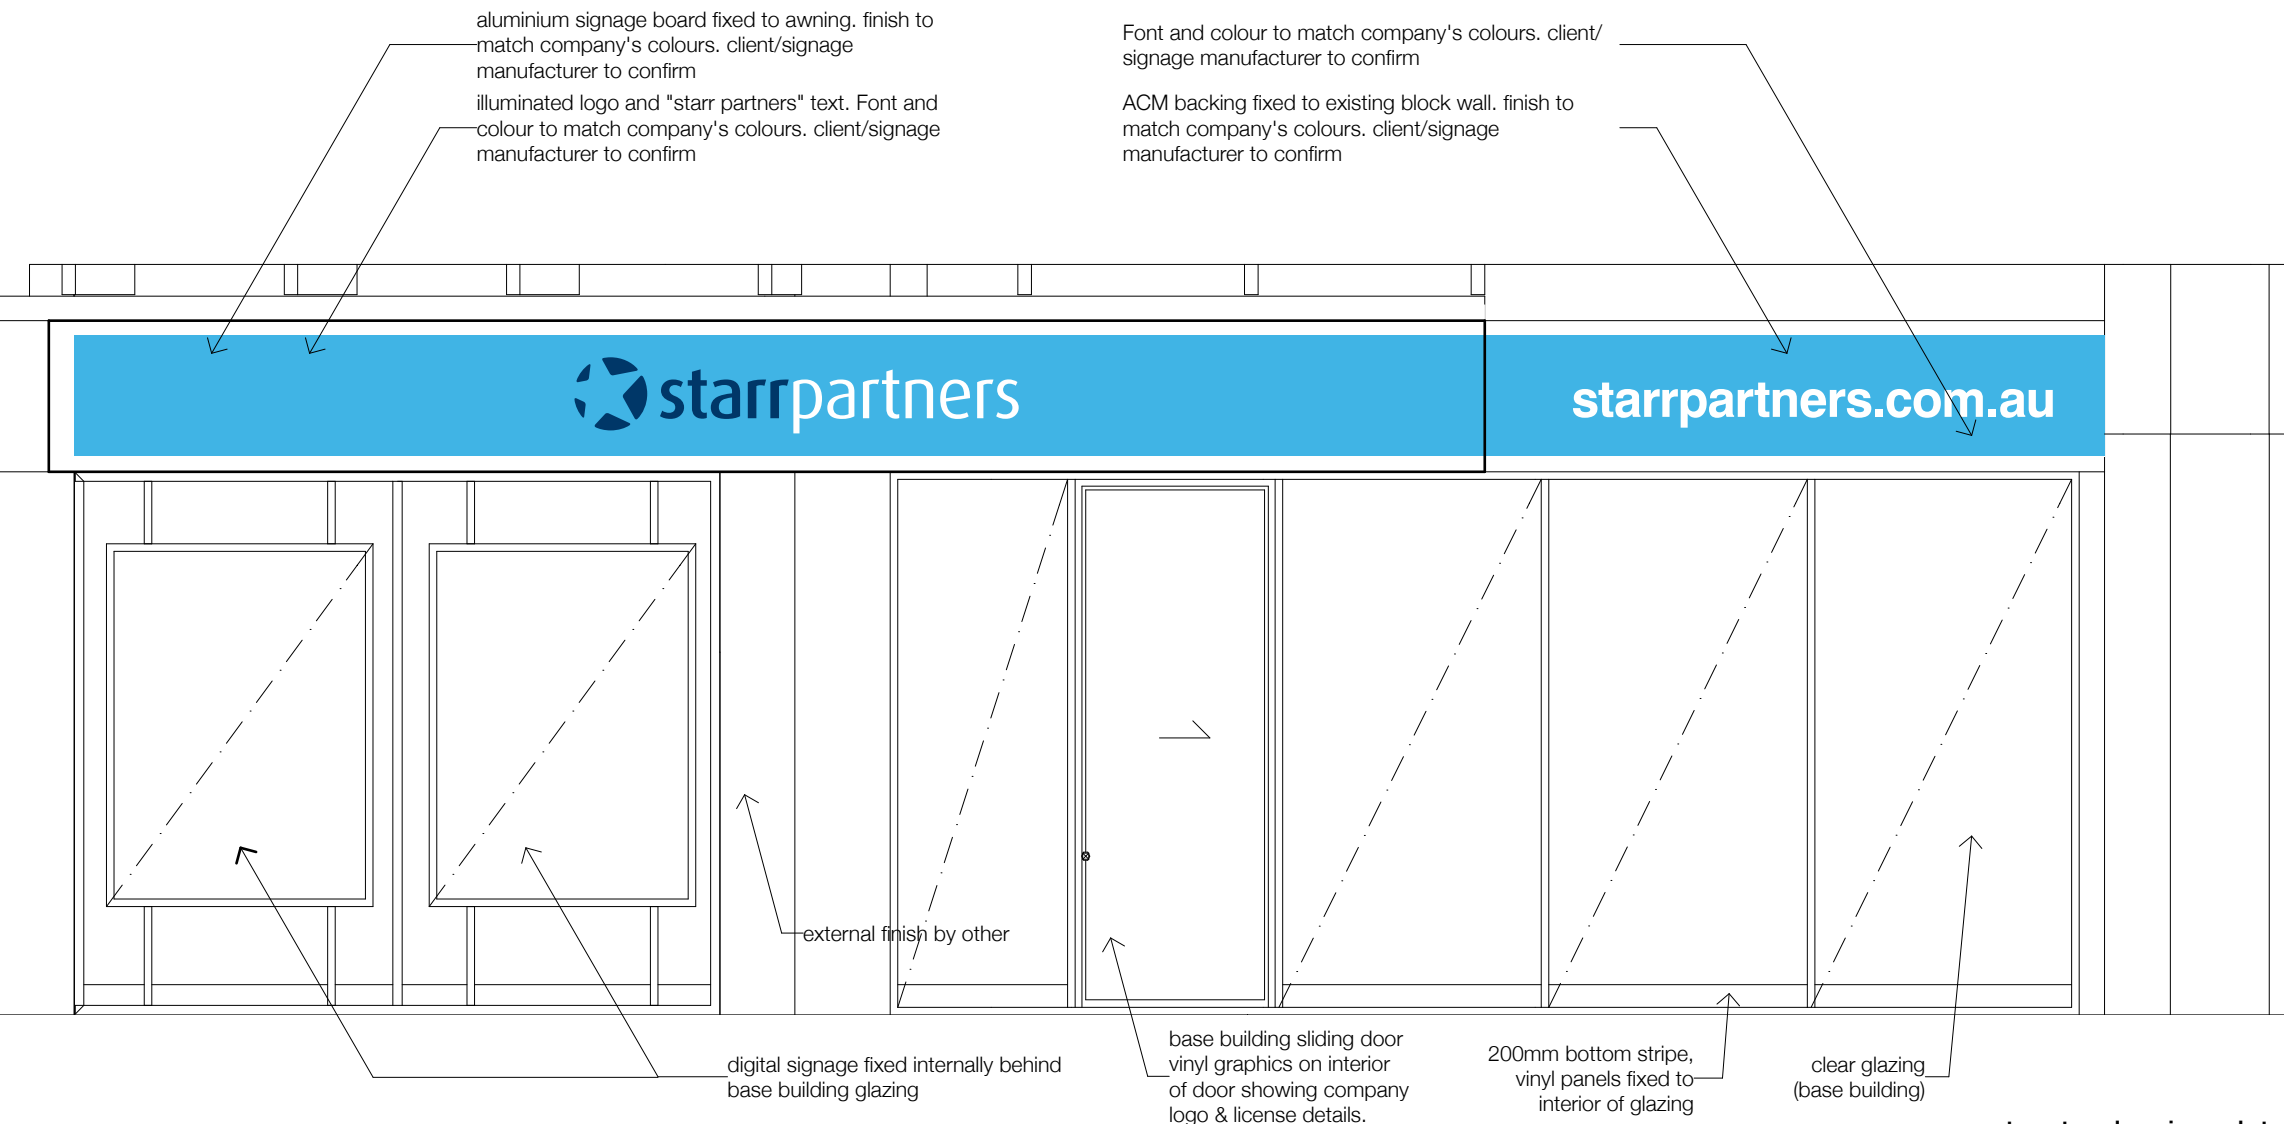

note: external awning and structure by others. builder to confirm dimensions on site.



figured dimensions take precedence over scaled drawings | contractors to check and verify all levels datum and dimensions on site | all materials and workmanship to be in accordance with current written manufacturers instructions local regulations and SAA codes | conflicting information to be brought to notice of the architect and clarification sought before proceeding with any works | all drawings are not for construction and are subject to further design development, consultant input, council and legislative requirements.

legend			
fittings & finishes			
BDRY	boundary	b	basin
BOE	brick on edge	b/head	bulkhead
BPE	bagged painted brickwork	cs	cavity sliding door
CCR	colorbond corrugated roof sheeting	dr	dryer
CF	colorbond fascia	dw	dishwasher
CFC	compressed fibre cement	exh	exhaust fan
CONC	concrete	fr	freezer
CJ	control joint	fw	floor waste
CT	ceramic tile	hc	hollow core door
CPT	carpet	hr	handrail
CRT	concrete roof tile	lb	letterbox
CQG	colorbond quad gutter	m	mirror
DP	downpipe	mw	microwave
DP&S	downpipe & spreader	o/h	overhead
EGL	existing ground line	p	pantry
EMB	electrical meterboard	ref	refrigerator
FB	face brick	rh	ranghood
FC	fibre cement	sc	solid core door
FFL	finished floor level	sh	soap holder
F	fixed glass	ss	stainless steel sink
FGL	finished ground line	st	stove
GM	gas meter	shwr	shower
HWS	hot water service	t	tub
PB	plasterboard	tr	towel rail
PCR	painted cement render	trh	toilet roll holder
PFB	painted face brick	typ.	typical
PFC	painted fibre cement	wc	water closet
PWB	painted weatherboard	wm	washing machine
SC	soldier course	v	vinyl
TFB	timber floor boards	vp	vent pipe
TRC	terracotta roof tiles	uo	under bench oven
WM	water meter	wo	wall oven

date	issue	amendment
21/06/17	1	issue for final coordination
14/09/17	2	issue for coordination
04/10/17	3	issue for DA

## shopfront elevation and signage

new office fitout  
starr partners, GLENMORE PARK

project reference: LOC17004  
drawn: SL | AC | AE  
checked: AE  
scale: 1:50 @ a3