




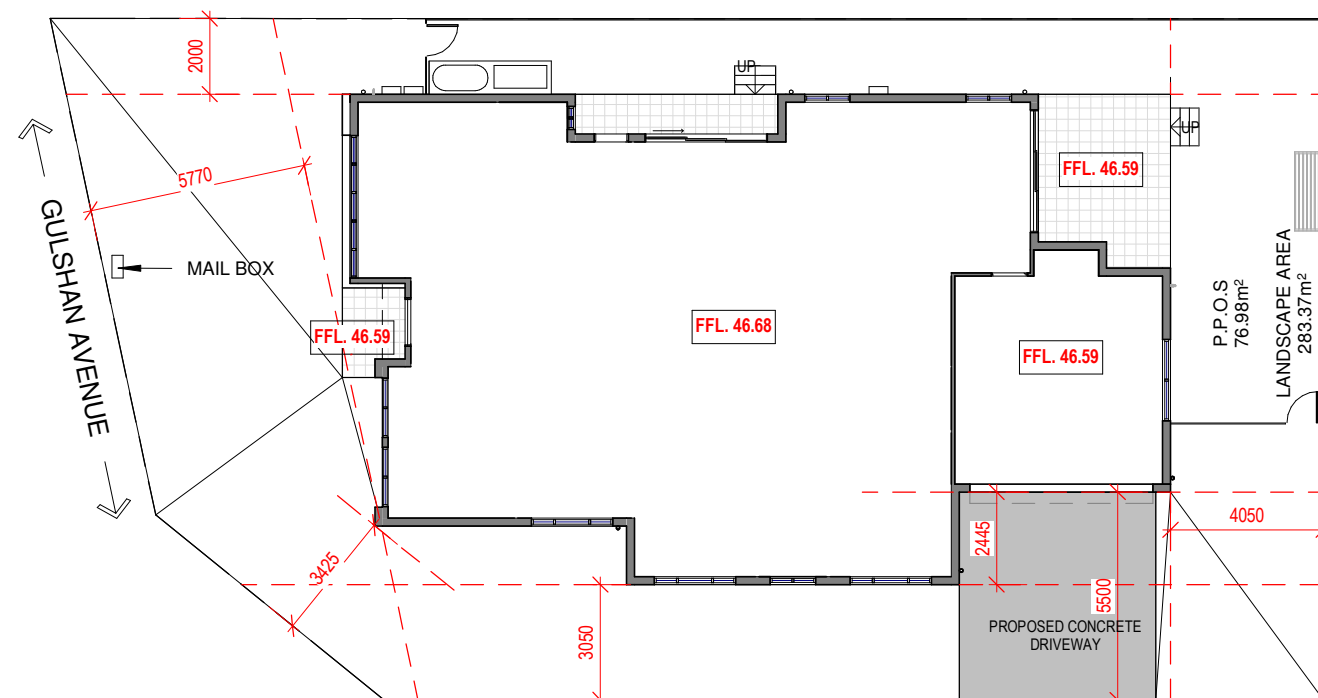


2 SITE PLAN
1 : 200

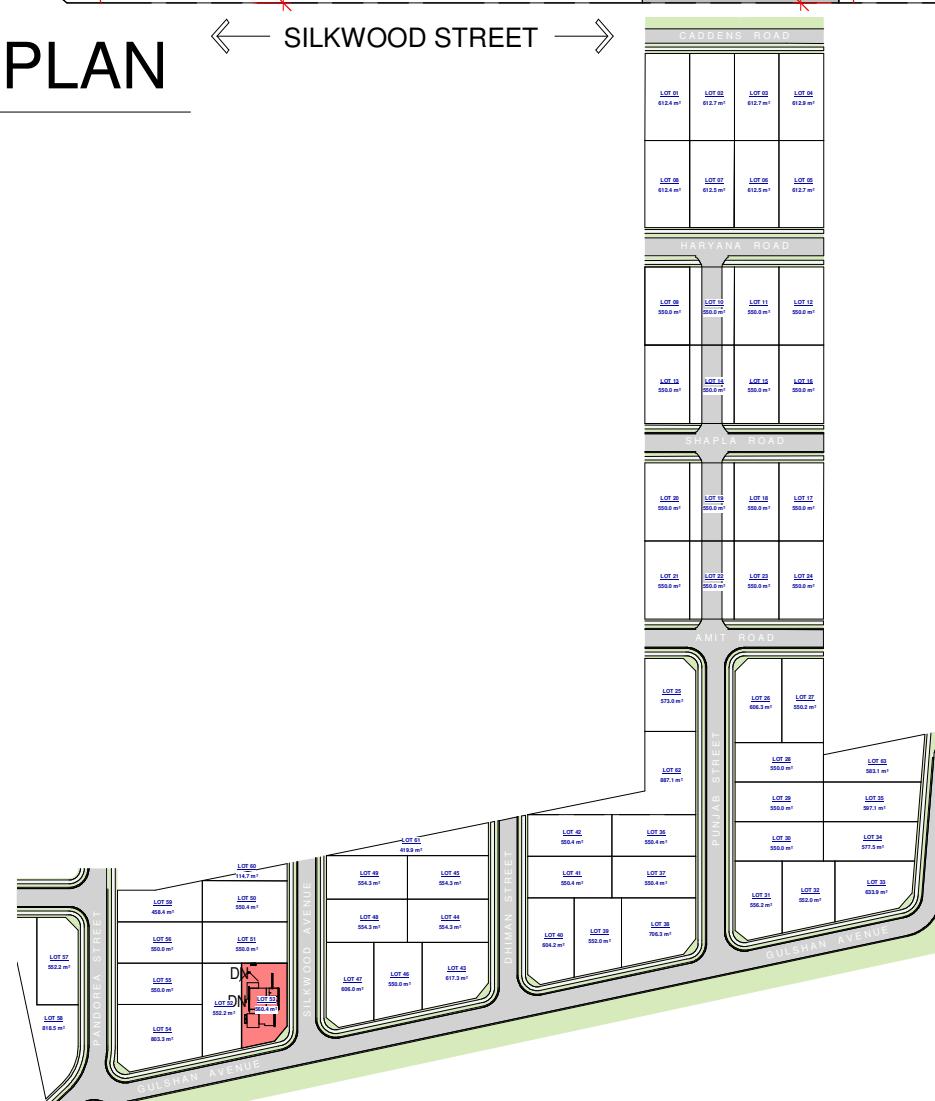


1 LOCATION PLAN NP
1 : 3000

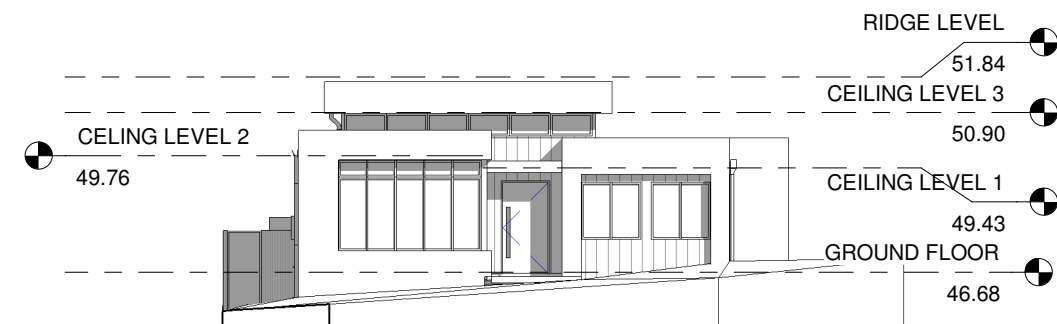


3 SOUTH ELEVATION NP
1 : 200

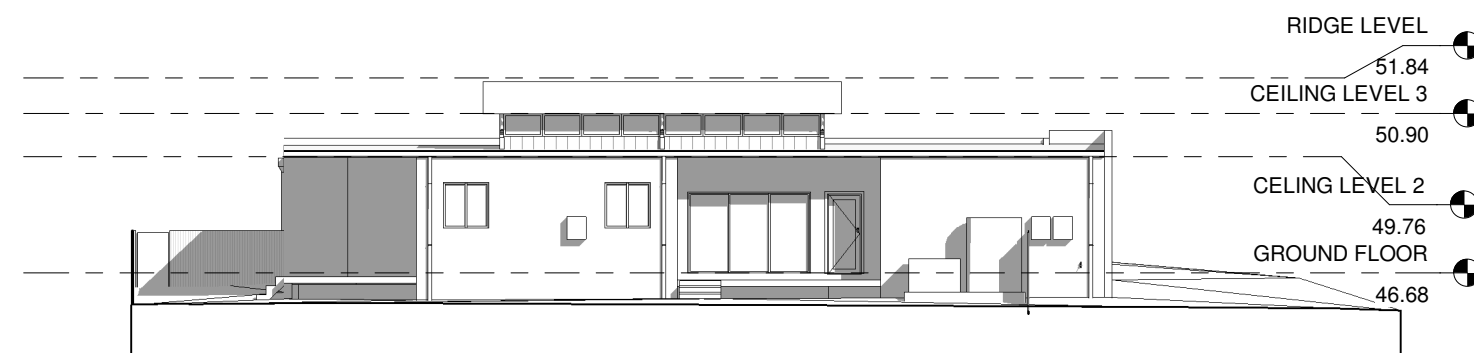

4 WEST ELEVATION NP
1 : 200

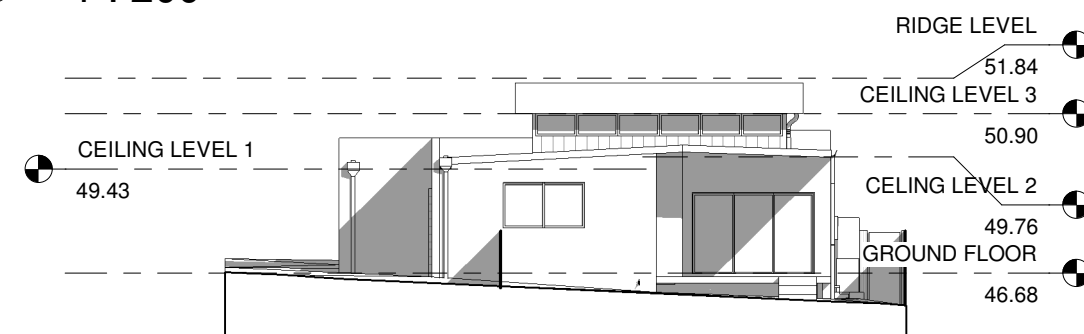

5 NORTH ELEVATION NP
1 : 200

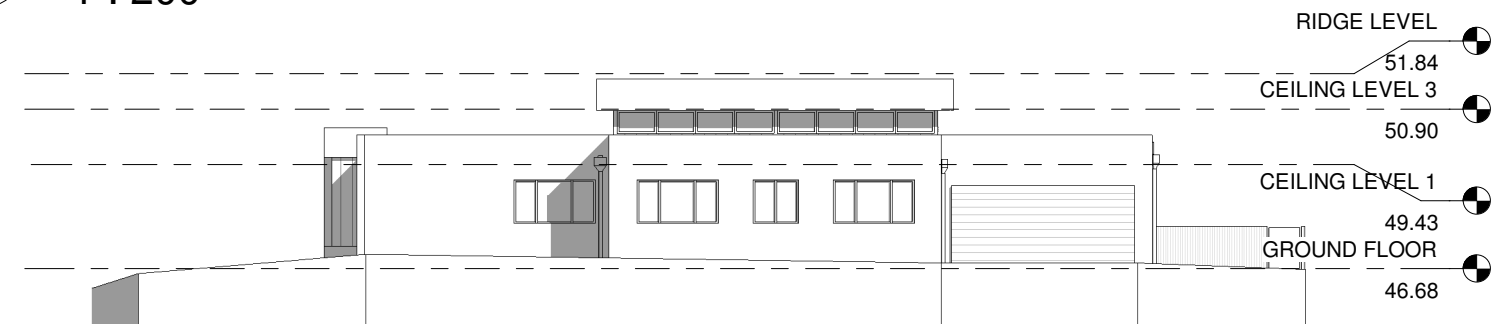


6 EAST ELEVATION NP
1 : 200

REV	DATE	DESCRIPTION	BY
A	26/11/2021	DEVELOPMENT APPLICATION ISSUE	SM



PROJECT:
326-330 CADDENS ROAD
PROPOSED LOT 53, 5 GULSHAN AVENUE,
CLAREMONT MEADOWS NSW (IN SUBDIVISION
OF LOT 1 DP1265913) DP1241192

DRAWING TITLE:
NOTIFICATION PLAN

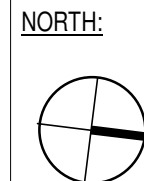

DA ISSUE					
PROJECT NO: LOT 53	DATE: 26/11/2021	SCALE: As indicated	DRAWING No: N.01	REV: A	ISSUED BY: SM
DRAWN BY: SM	CHECKED BY: VV	R:\KENT ROAD 27 & CADDENS ROAD 326-330, CLAREMONT MEADOWS\Lot 53\03 DA\ARCHITECTURAL\REVIT\PROJECT\LINKS\Lot 53_DA.rvt			