
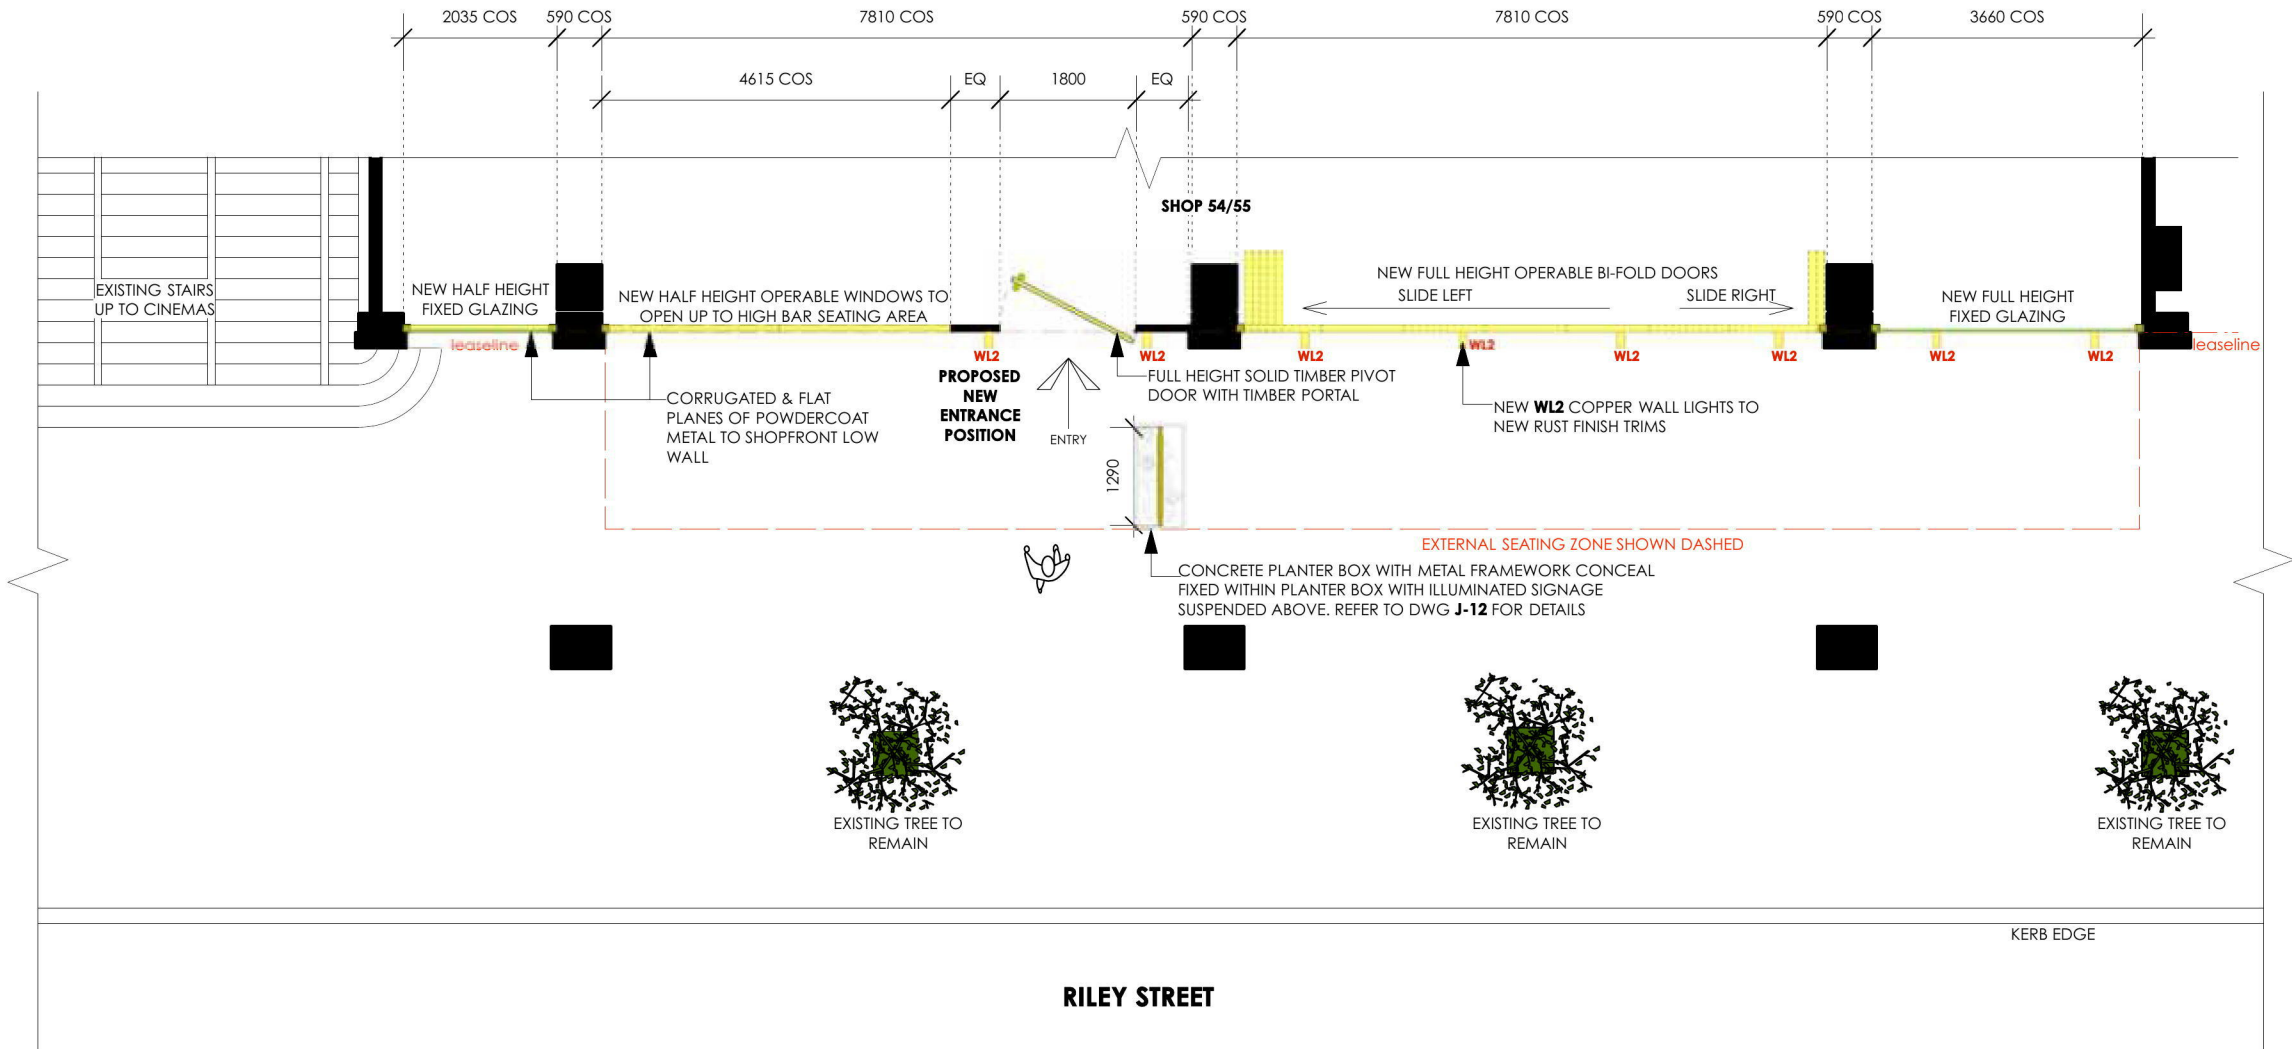


LEGEND

EXTENT OF WORKS FOR DEVELOPMENT APPLICATION SHOWN SHADED IN YELLOW

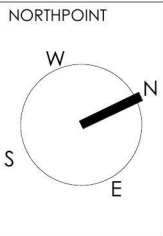

01

external works layout plan

scale:1:100

NOTE

CONTRACTOR TO CHECK ALL DIMENSIONS ON SITE PRIOR TO COMMENCING CONSTRUCTION

DO NOT SCALE FROM THIS DRAWING USE GIVEN DIMENSIONS

ALL BUILDING WORK TO COMPLY WITH AUSTRALIAN STANDARDS & THE BUILDING CODE OF AUSTRALIA

© COPYRIGHT 2015 - ALL DESIGNS & ARRANGEMENTS REPRESENTED BY THESE DRAWINGS ARE THE PROPERTY OF DESIGN CLARITY PTY LTD /& DESIGN CLARITY LTD, & HAVE BEEN CREATED FOR USE WITH THE SPECIFIED PROJECT & SPECIFIED SITE ONLY. THE USE OR COPYING OF THESE DOCUMENTS WITHOUT THE EXPRESS PERMISSION OF THE AUTHOR IS DEEMED TO BE A BREACH OF COPYRIGHT.

REVISION	DATE	DESCRIPTION
A	03.11.15	EXTERNAL LAYOUT FOR APPROVALS
B	10.12.15	SHOPFRONT SWING DOORS UPDATED TO SOLID TIMBER PIVOT DOOR, SHOPFRONT SIGN TO BE SUSPENDED FROM EXISTING MALL SOFFIT
C	18.01.16	SHOPFRONT SIGNAGE UPDATED

des
ign
clarity

london

1st floor, 9 white lion street, N1 9PD UK

p +44 (0)20 7403 6132

design clarity ltd | reg in london no. 5254606

melbourne

1st floor, 80 jolimont street, east melbourne, vic 3002

p +61 (0)3 9077 6022

design clarity pty ltd | abn 78 094 440 883

sydney

studio 204, 61 marlborough st, surry hills, nsw 2010

p +61 (0)2 9319 0933

design clarity pty ltd | abn 78 094 440 883

info@designclarity.net

www.designclarity.net

DRAWING TITLE

EXTERNAL WORKS LAYOUT PLAN

PROJECT

NANDOS PENRITH

SHOP 54/55

LEVEL 1, 585 HIGH ST,

PENRITH NSW 2750

scale	1:100 @ A3
DRAWN BY	LL
CHECKED BY	KH
REVISION	C
CHECK DATE	18.01.16

START DATE	27.07.15
PROJECT No.	NAN09
DRAWING No.	A-01

TENDER




02 site plan
scale:1:100 approx 53 sqm




02 existing shopfront
scale:1:100 approx 53 sqm

TENDER

<div>NOTE</div> <div>CONTRACTOR TO CHECK ALL DIMENSIONS ON SITE PRIOR TO COMMENCING CONSTRUCTION</div> <div>DO NOT SCALE FROM THIS DRAWING USE GIVEN DIMENSIONS</div> <div>ALL BUILDING WORK TO COMPLY WITH AUSTRALIAN STANDARDS & THE BUILDING CODE OF AUSTRALIA</div> <div>© COPYRIGHT 2015 - ALL DESIGNS & ARRANGEMENTS REPRESENTED BY THESE DRAWINGS ARE THE PROPERTY OF DESIGN CLARITY PTY LTD /& DESIGN CLARITY LTD, & HAVE BEEN CREATED FOR USE WITH THE SPECIFIED PROJECT & SPECIFIED SITE ONLY. THE USE OR COPYING OF THESE DOCUMENTS WITHOUT THE EXPRESS PERMISSION OF THE AUTHOR IS DEEMED TO BE A BREACH OF COPYRIGHT.</div>	REVISION	DATE	DESCRIPTION	<div><div><div>des ign clarity</div><div>london 1st floor, 9 white lion street, N1 9PD UK p +44 (0)20 7403 6132 design clarity ltd reg in london no. 5254606</div><div>melbourne 1st floor, 80 jolimont street, east melbourne, vic 3002 p +61 (0)3 9077 6022 design clarity pty ltd abn 78 094 440 883</div><div>sydney studio 204, 61 marlborough st, surry hills, nsw 2010 p +61 (0)2 9319 0933 design clarity pty ltd abn 78 094 440 883</div></div><div>info@designclarity.net www.designclarity.net</div></div>	DRAWING TITLE		scale		START DATE						
	A	03.11.15	SITE PLAN ISSUED FOR APPROVAL		SITE PLAN		1:100 @ A3		27.07.15						
					PROJECT	NANDOS PENRITH	DRAWN BY	REVISION	PROJECT No.	DRAWING No.					
								LL			A				
									SHOP 54/55 LEVEL 1, 585 HIGH ST, PENRITH NSW 2750		CHECKED BY	CHECK DATE	NAN09		
									KH		10.11.15	A-02			

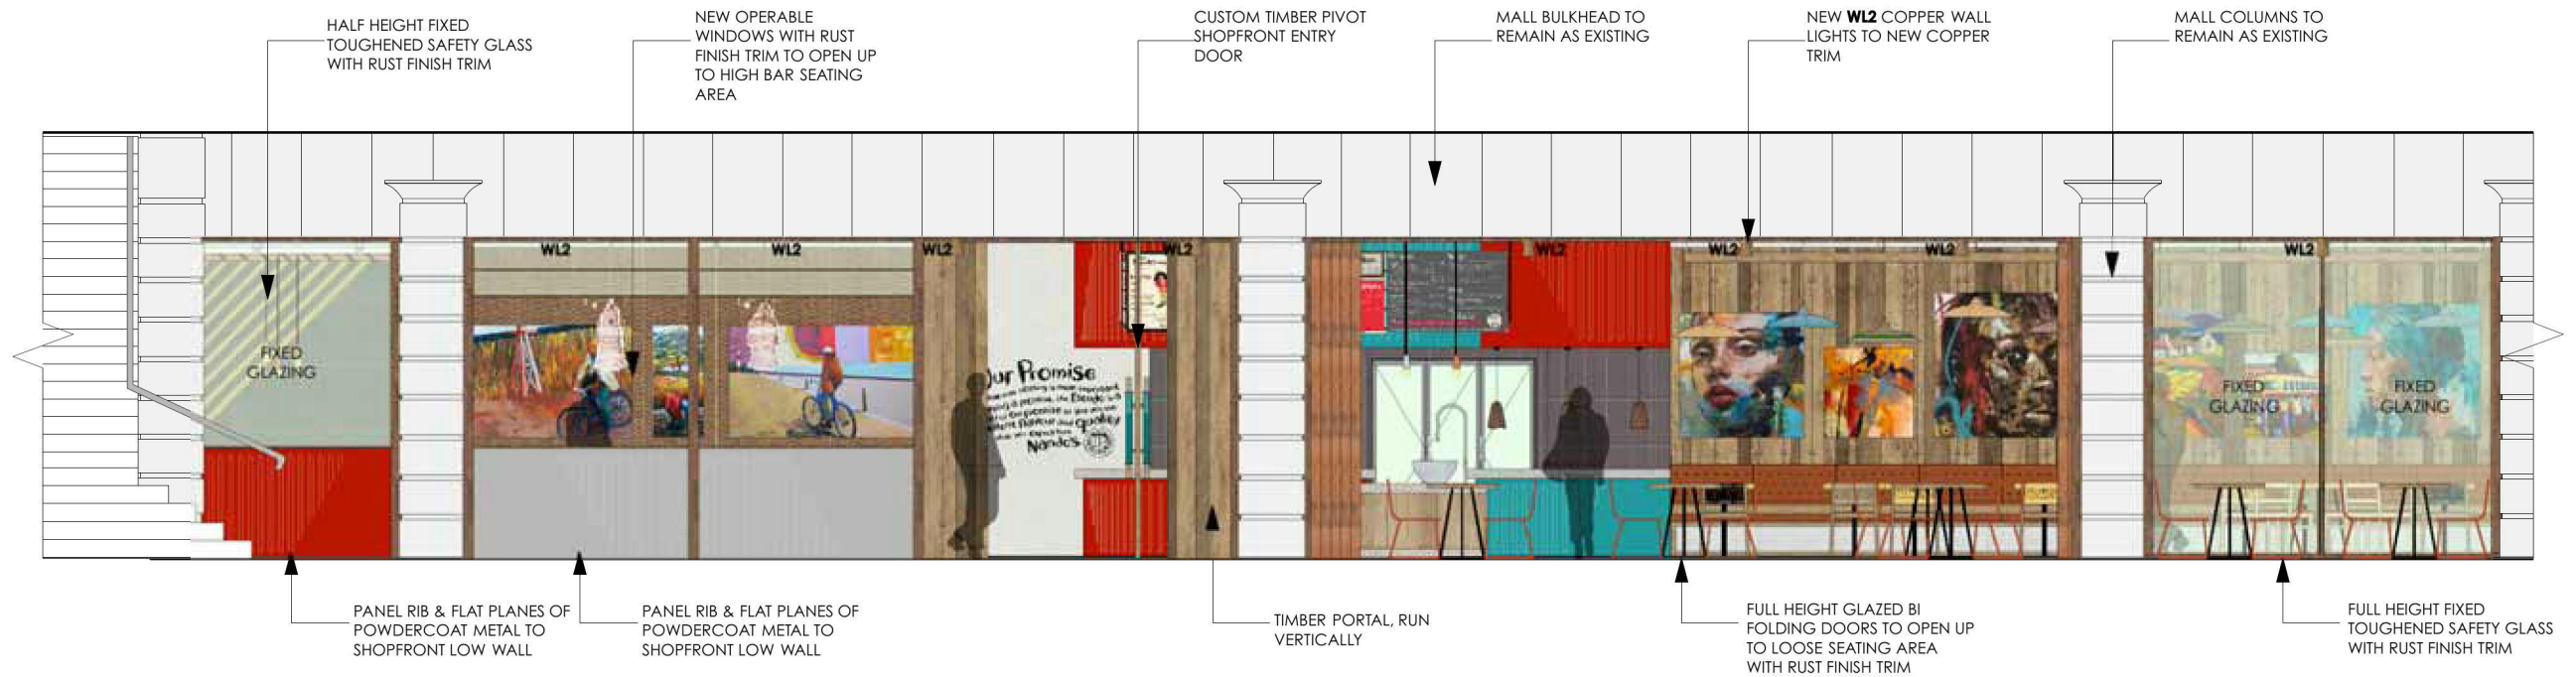

01 shopfront elevation - windows open
scale:1:75

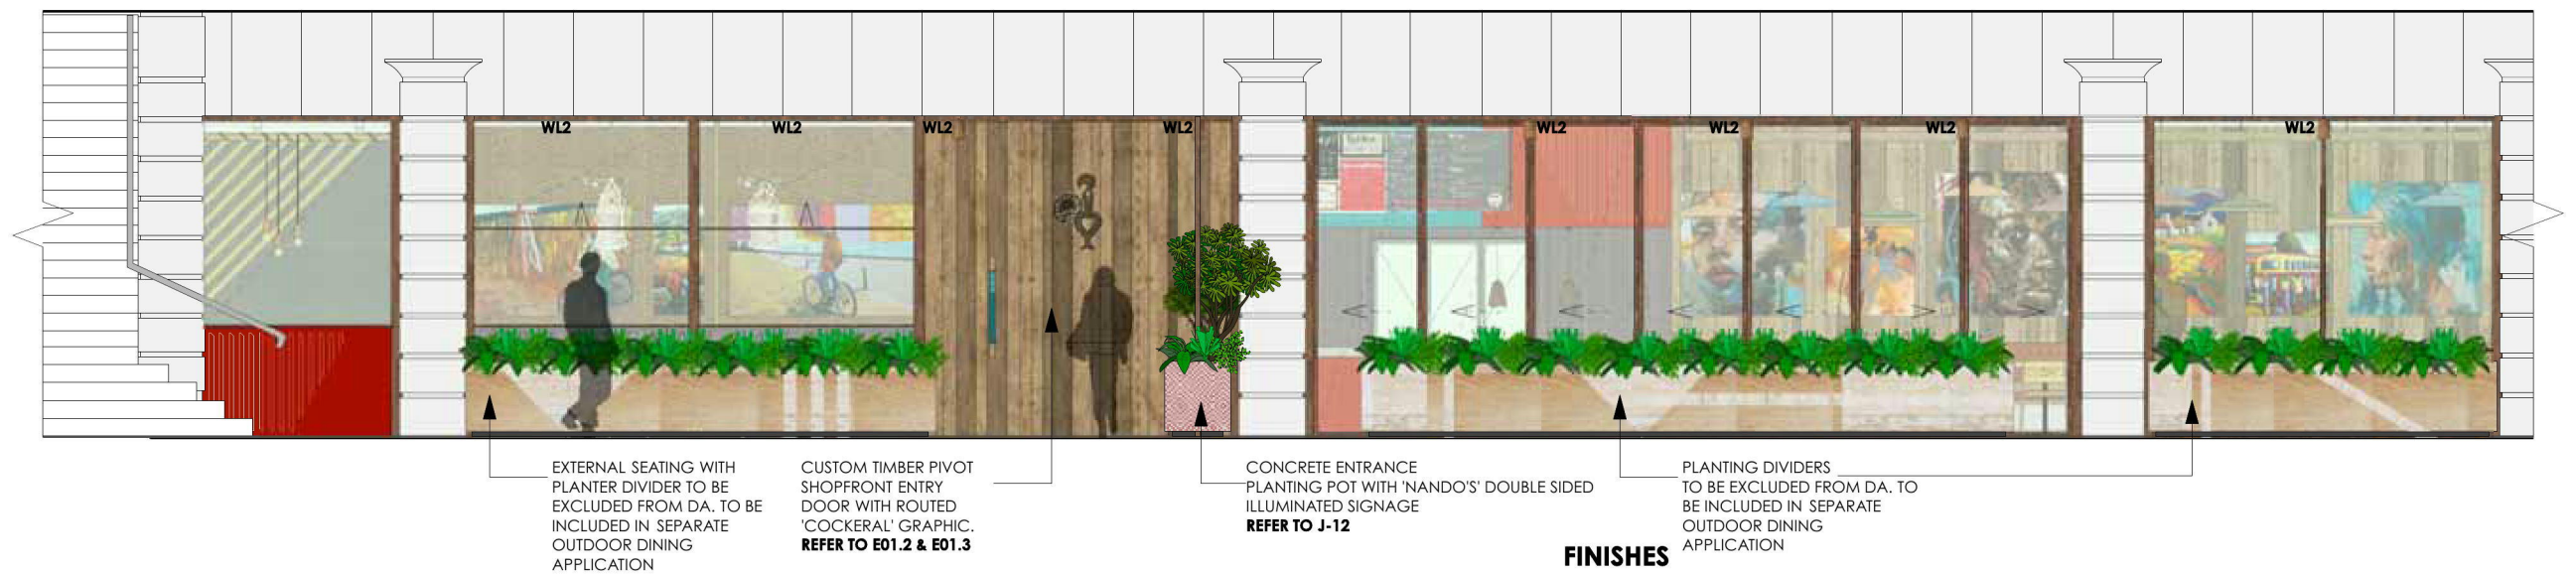

02 shopfront elevation windows closed
scale:1:75

FINISHES



NOTE		
CONTRACTOR TO CHECK ALL DIMENSIONS ON SITE PRIOR TO COMMENCING CONSTRUCTION		
DO NOT SCALE FROM THIS DRAWING USE GIVEN DIMENSIONS		
ALL BUILDING WORK TO COMPLY WITH AUSTRALIAN STANDARDS & THE BUILDING CODE OF AUSTRALIA		
© COPYRIGHT 2015 - ALL DESIGNS & ARRANGEMENTS REPRESENTED BY THESE DRAWINGS ARE THE PROPERTY OF DESIGN CLARITY PTY LTD /& DESIGN CLARITY LTD. & HAVE BEEN CREATED FOR USE WITH THE SPECIFIED PROJECT & SPECIFIED SITE ONLY. THE USE OR COPYING OF THESE DOCUMENTS WITHOUT THE EXPRESS PERMISSION OF THE AUTHOR IS DEEMED TO BE A BREACH OF COPYRIGHT.		

REVISION	DATE	DESCRIPTION
A	13.08.15	SHOPFRONT ELEVATION SKETCH
B	25.08.15	UPDATED SHOPFRONT ELEVATION AS PER CLIENT FEEDBACK

des clarity
info@designclarity.net
www.designclarity.net

london
1st floor, 9 white lion street, N1 9PD UK
p +44 (0)20 7403 6132
design clarity ltd | reg in london no. 5254606

melbourne
1st floor, 80 jolimont street, east melbourne, vic 3002
p +61 (0)3 9077 6022
design clarity pty ltd | abn 78 094 440 883


sydney
studio 204, 61 marlborough st, surry hills, nsw 2010
p +61 (0)2 9319 0933
design clarity pty ltd | abn 78 094 440 883

DRAWING TITLE	
SHOPFRONT ELEVATIONS	
PROJECT	
NANDOS PENRITH	
SHOP 54/55 LEVEL 1, 585 HIGH ST, PENRITH NSW 2750	

scale	
1:75 @ A3	
DRAWN BY	REVISION
BMS/LL	B
CHECKED BY	CHECK DATE
DL/KH	10.11.15


START DATE	
27.07.15	
PROJECT No.	DRAWING No.
NAN09	A-03

TENDER

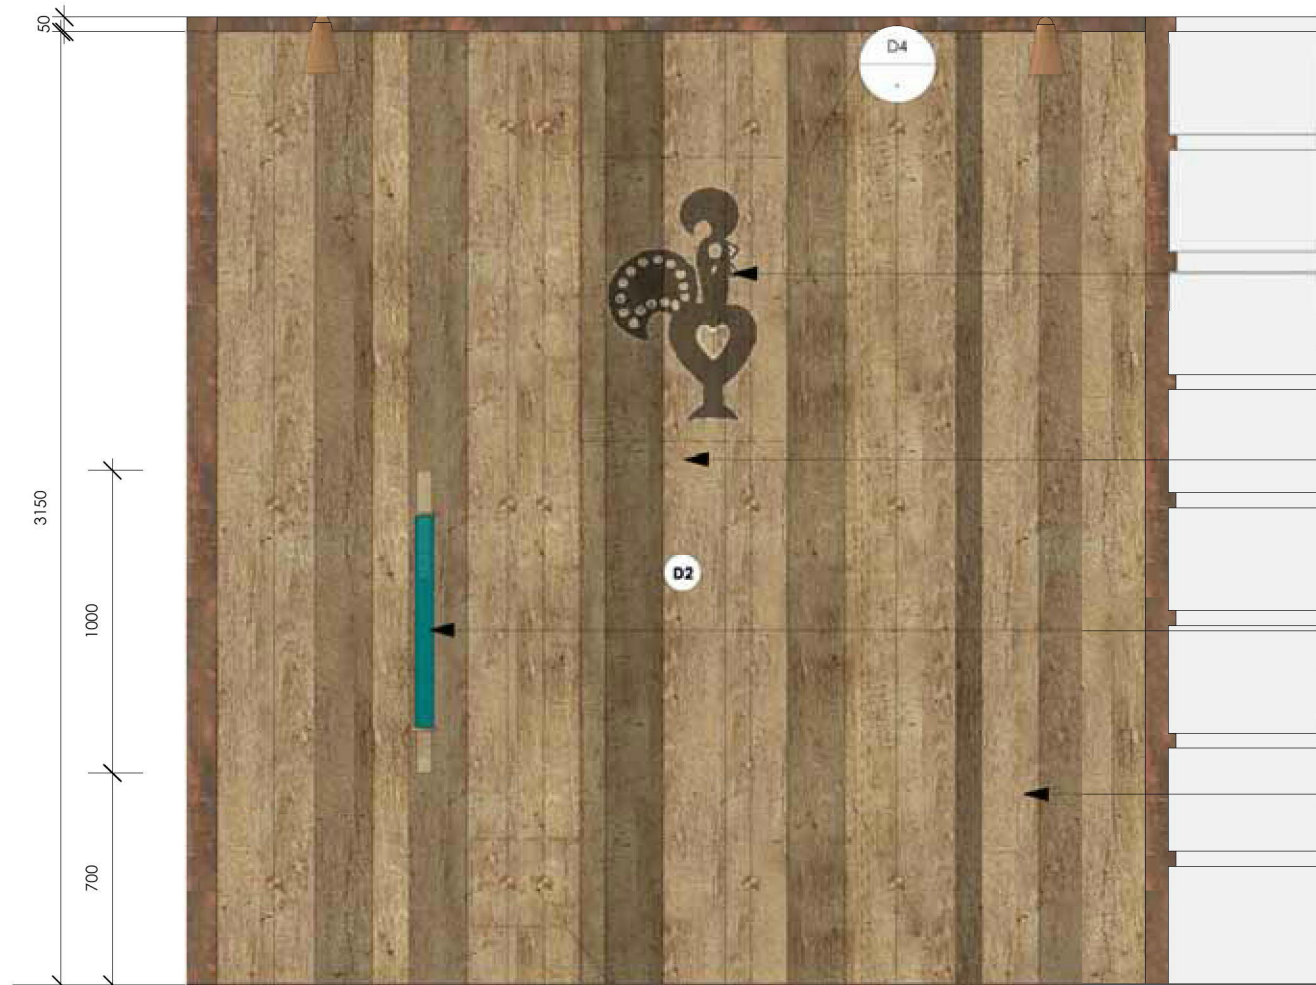

02 elevation
scale:1:25

D5
-

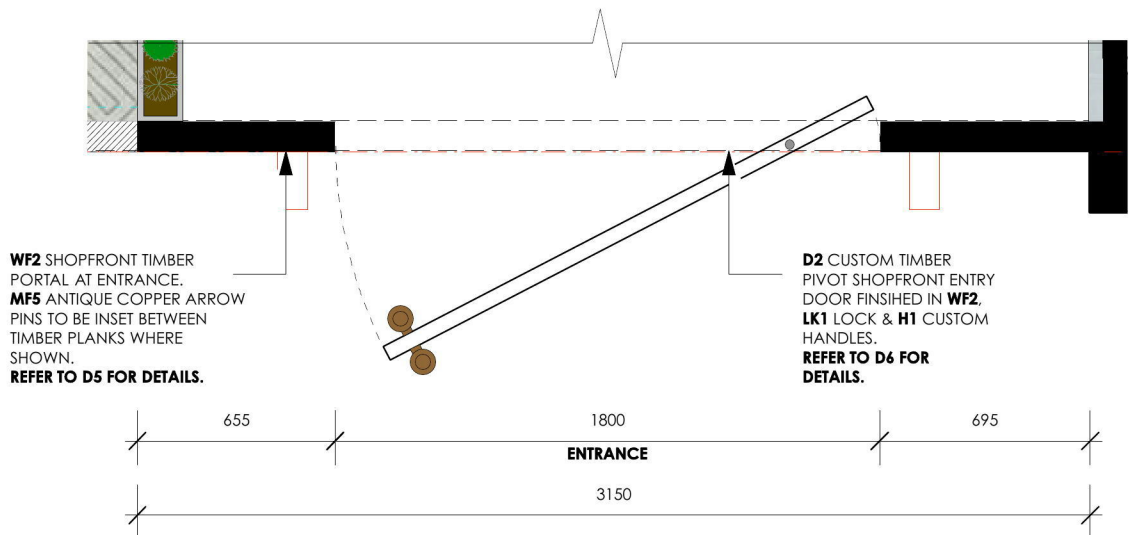

01 plan
scale:1:25

02
-


NOTE: SIGNAGE 'LOGO'
DIMENSIONS INDICATIVELY
ONLY. ARTWORK FILE SIZE TO
OVERRIDE DIMENSIONS
SHOWN.

'COCKERAL' GRAPHIC
TO BE ROUTED INTO **WF2**
CUSTOM **D5** DOOR
FRONT.
REFER TO **D4** FOR
DETAILS.

D2 CUSTOM TIMBER
PIVOT SHOPFRONT ENTRY
DOOR FINISHED IN **WF2**.
LK1 LOCK & **H1** HANDLES


H1 CUSTOM TIMBER HANDLES
WITH PARACORD TEAL WRAPS
AND BRASS CAPS.
REFER TO **D6** FOR DETAILS.

WF2 SHOPFRONT TIMBER
PORTAL AT ENTRANCE.
CUSTOM **MF5** ARROW PINS TO
BE INSET BETWEEN TIMBER
PLANKS WHERE SHOWN.
REFER TO **D5** FOR DETAILS.

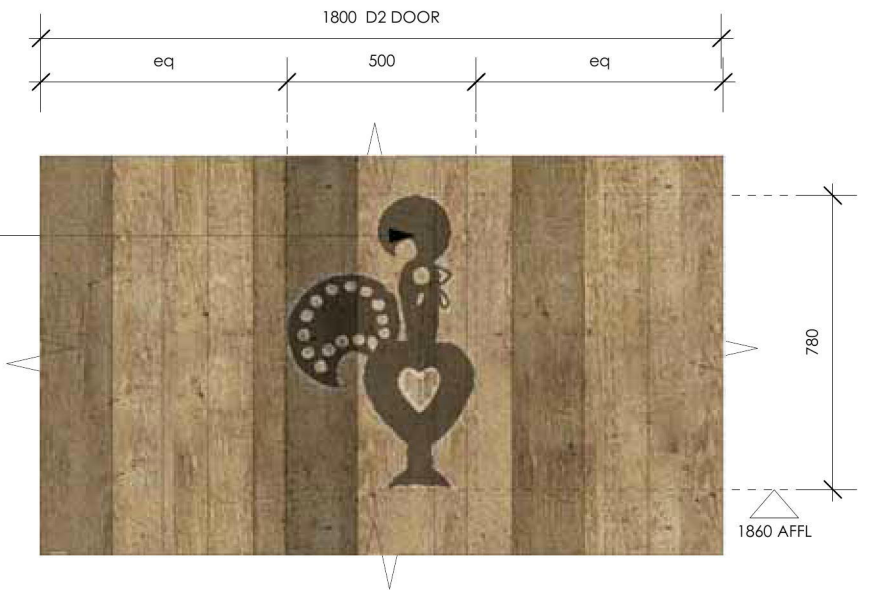

D4 signage detail
scale:1:20

MF5 ANTIQUE COPPER
'ARROW' PINS TO BE INSET
BETWEEN TIMBER PLANKS
WHERE SHOWN. PINS TO SIT
FLUSH WITH TIMBER CLADDING.
CONTRACTOR TO ADVISE ON
SUITABLE CONSTRUCTION
METHOD AND LAYOUT.

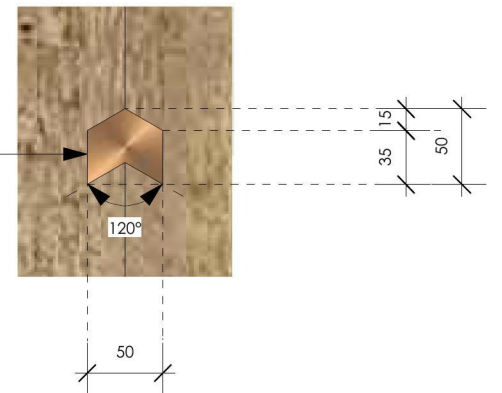


D5 brass pin detail
scale:1:20



**WF2 RECYCLED
TALLOWWOOD**
for booth seating, cage
structure, table tops &
layered wall & bulkhead
cladding, shopfront fascia



**FR1 RUST FINISH
FRAMEWORK** for
glazing

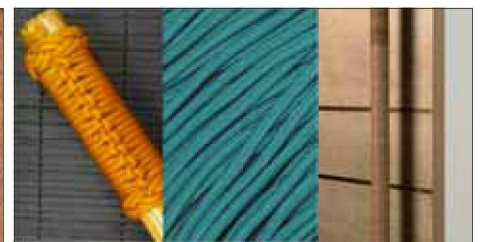

BESPOKE TIMBER HANDLES WITH PARACORD TEAL WRAPS
AND BRASS CAPS
for shopfront handles

NOTE
CONTRACTOR TO CHECK ALL DIMENSIONS ON SITE PRIOR TO COMMENCING CONSTRUCTION
DO NOT SCALE FROM THIS DRAWING USE GIVEN DIMENSIONS
ALL BUILDING WORK TO COMPLY WITH AUSTRALIAN STANDARDS & THE BUILDING CODE OF AUSTRALIA
© COPYRIGHT 2015 - ALL DESIGNS & ARRANGEMENTS REPRESENTED BY THESE DRAWINGS ARE THE
PROPERTY OF DESIGN CLARITY PTY LTD /& DESIGN CLARITY LTD, & HAVE BEEN CREATED FOR USE
WITH THE SPECIFIED PROJECT & SPECIFIED SITE ONLY. THE USE OR COPYING OF THESE DOCUMENTS
WITHOUT THE EXPRESS PERMISSION OF THE AUTHOR IS DEEMED TO BE A BREACH OF COPYRIGHT.

REVISION	DATE	DESCRIPTION
A	11.01.16	TENDER ISSUE

**des
ign
clarity**
info@designclarity.net
www.designclarity.net
london
suite 5, islington house, 313/314 upper st, N1 2XQ
p +44 (0)20 7403 6132
design clarity ltd | reg in london no. 5254606
melbourne
1st floor, 80 jolimont street, east melbourne, vic 3002
p +61 (0)3 9077 6022
design clarity pty ltd | abn 78 094 440 883
sydney
studio 204, 61 mariborough st, surry hills, nsw 2010
p +61 (0)2 9319 0933
design clarity pty ltd | abn 78 094 440 883


TO BE READ IN CONJUNCTION WITH **NAN** FINISHES & FURNITURE SCHEDULES

DRAWING TITLE	SHOPFRONT ENTRY DETAILS
PROJECT	NANDOS PENRITH
SHOP 54/55 LEVEL 1, 585 HIGH ST, PENRITH NSW 2750	

scale	AS SHOWN @ A3
DRAWN BY	SJ
REVISION	A
CHECKED BY	SN
CHECK DATE	11.01.16

START DATE	27.07.15
PROJECT No.	NAN09
DRAWING No.	E-01.2


TENDER

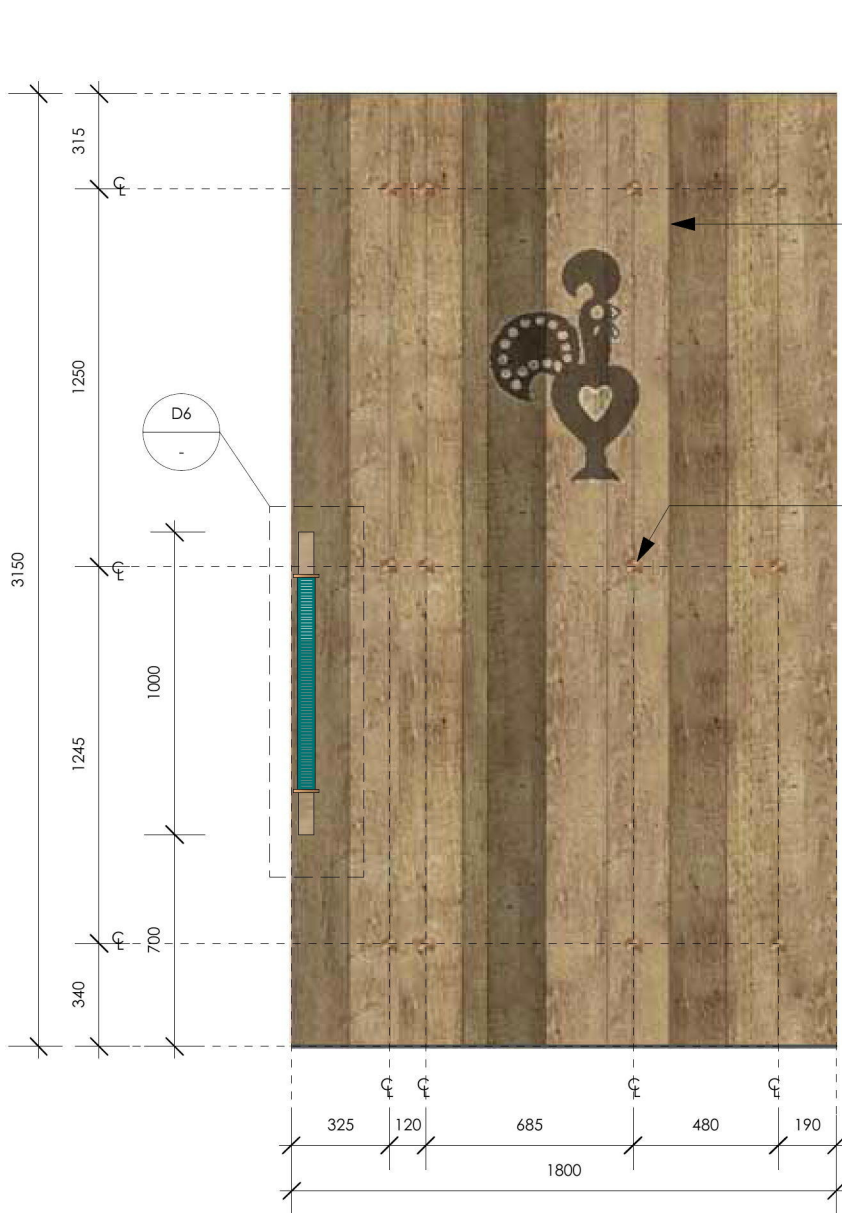


D2 door detail
scale:1:20

D2 CUSTOM TIMBER
PIVOT SHOPFRONT ENTRY
DOOR FINISHED IN **WF2**.
LK1 LOCK & **H1** HANDLES

MF5 ANTIQUE COPPER
'ARROW' PINS TO BE INSET
BETWEEN TIMBER PLANKS
WHERE SHOWN. PINS TO SIT
FLUSH WITH TIMBER CLADDING.
**CONTRACTOR TO ADVISE ON
SUITABLE CONSTRUCTION
METHOD AND LAYOUT.
REFER TO D5 E-01.2 FOR
DETAILS**

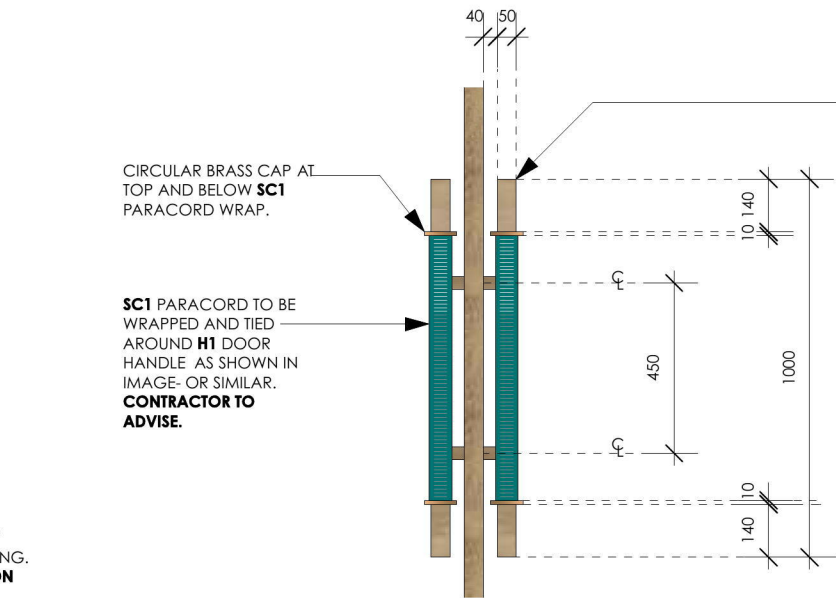


H1 handle elevation
scale:1:20

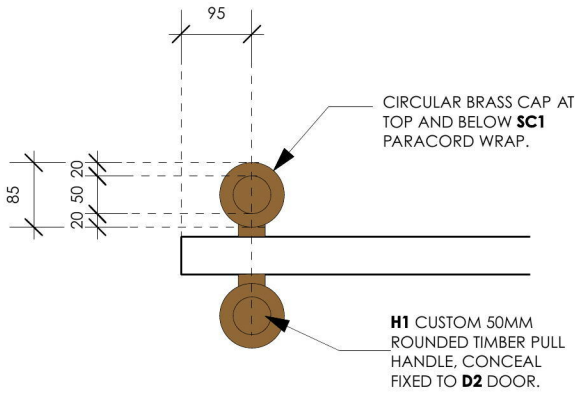

H1 handle plan
scale:1:20

H1 CUSTOM 50MM
ROUNDED TIMBER PULL
HANDLE.

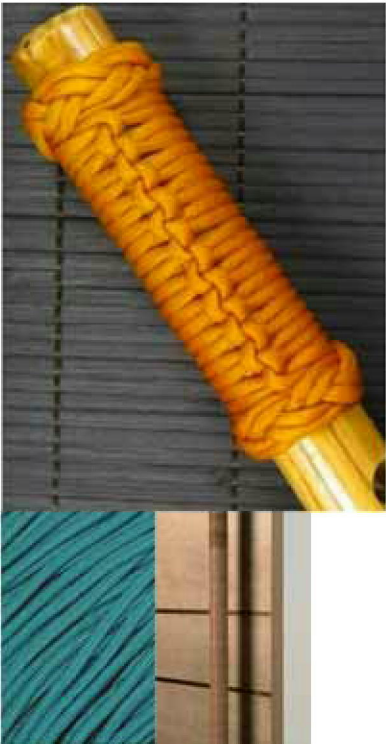

BESPOKE TIMBER HANDLES
WITH PARACORD TEAL WRAPS
AND BRASS CAPS
for shopfront handles

NOTE
CONTRACTOR TO CHECK ALL DIMENSIONS ON SITE PRIOR TO COMMENCING CONSTRUCTION
DO NOT SCALE FROM THIS DRAWING USE GIVEN DIMENSIONS
ALL BUILDING WORK TO COMPLY WITH AUSTRALIAN STANDARDS & THE BUILDING CODE OF AUSTRALIA
© COPYRIGHT 2015 - ALL DESIGNS & ARRANGEMENTS REPRESENTED BY THESE DRAWINGS ARE THE
PROPERTY OF DESIGN CLARITY PTY LTD /& DESIGN CLARITY LTD, & HAVE BEEN CREATED FOR USE
WITH THE SPECIFIED PROJECT & SPECIFIED SITE ONLY. THE USE OR COPYING OF THESE DOCUMENTS
WITHOUT THE EXPRESS PERMISSION OF THE AUTHOR IS DEEMED TO BE A BREACH OF COPYRIGHT.

REVISION	DATE	DESCRIPTION
A	11.01.16	ISSUE FOR TENDER

des
ign
clarity

info@designclarity.net
www.designclarity.net

london
suite 5, islington house, 313/314 upper st, N1 2XQ
p +44 (0)20 7403 6132
design clarity ltd | reg in london no. 5254606

melbourne
1st floor, 80 jolimont street, east melbourne, vic 3002
p +61 (0)3 9077 6022
design clarity pty ltd | abn 78 094 440 883

sydney
studio 204, 61 marlborough st, surry hills, nsw 2010
p +61 (0)2 9319 0933
design clarity pty ltd | abn 78 094 440 883


TO BE READ IN CONJUNCTION WITH **NAN** FINISHES & FURNITURE SCHEDULES

DRAWING TITLE
SHOPFRONT ENTRY DETAILS
PROJECT
NANDOS PENRITH
SHOP 54/55 LEVEL 1, 585 HIGH ST, PENRITH NSW 2750

scale
AS SHOWN @ A3
DRAWN BY
SJ
REVISION
A
CHECKED BY
SN
CHECK DATE
11.01.16


START DATE
27.07.15
PROJECT No.
NAN09
DRAWING No.
E-01.3

TENDER

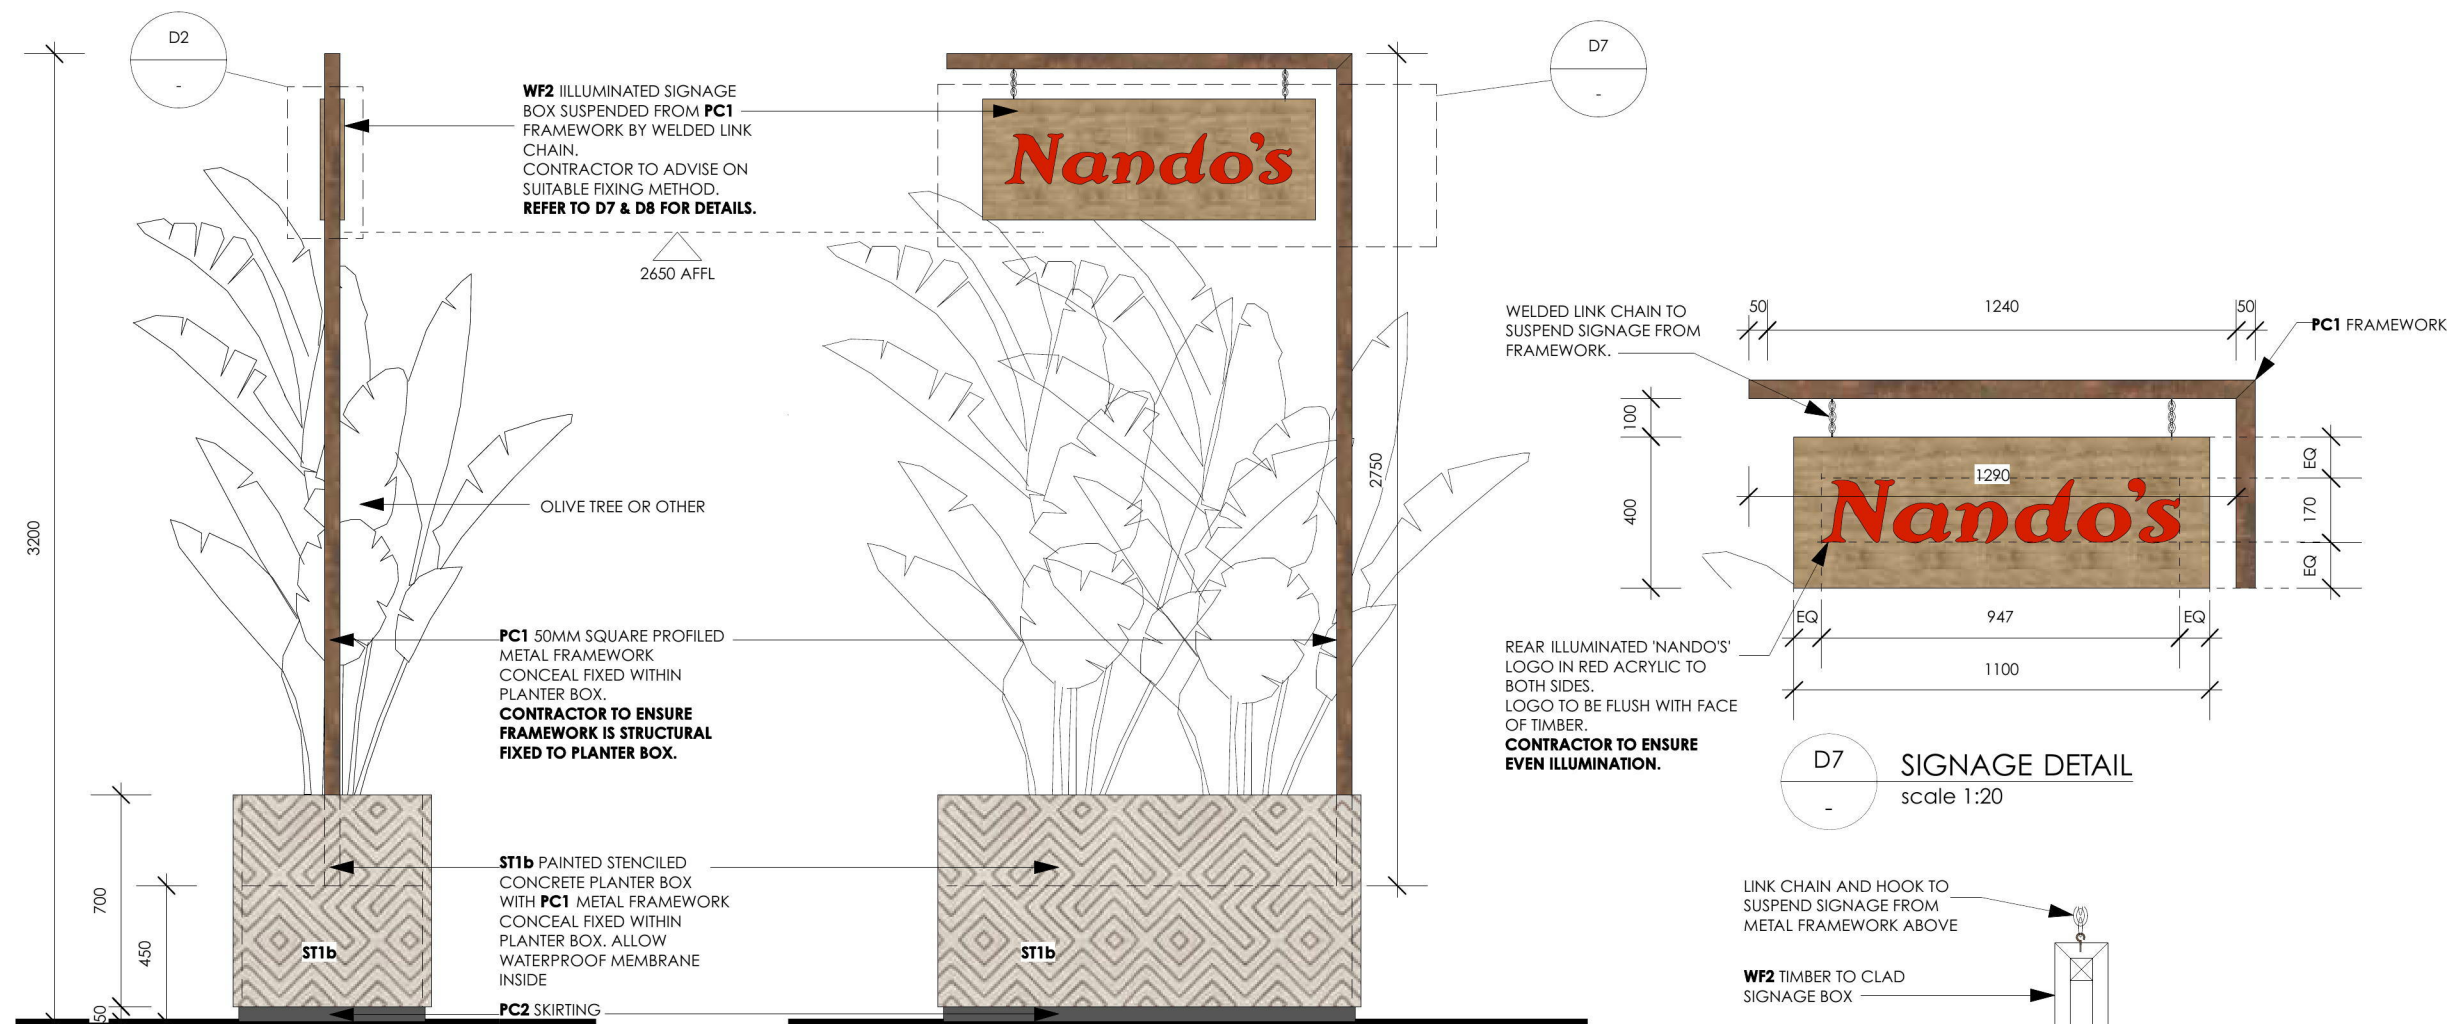


02 SIDE ELEVATION
scale 1:25

03 SIDE ELEVATION
scale 1:25

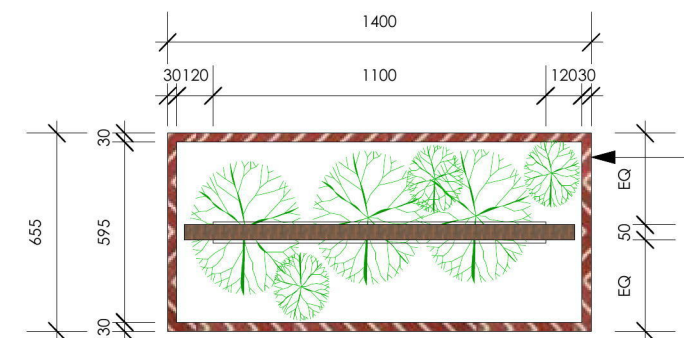

01 PLAN
scale 1:25

D7 SIGNAGE DETAIL
scale 1:20

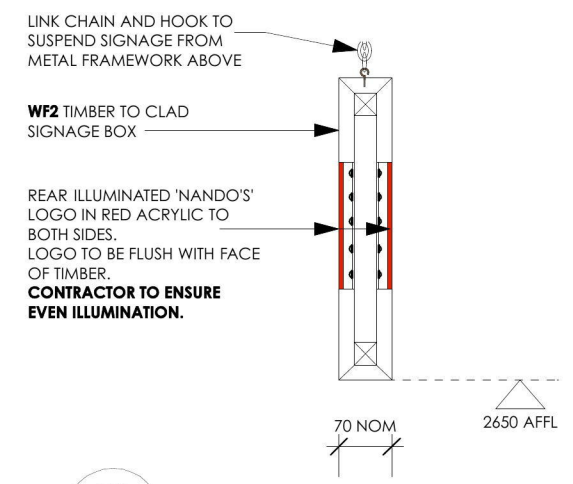


D8 DETAIL
scale 1:10

NOTE: SIGNAGE 'LOGO' DIMENSIONS INDICATIVELY ONLY. ARTWORK FILE SIZE TO OVERRIDE DIMENSIONS SHOWN.

TO BE READ IN CONJUNCTION WITH FINISHES AND FURNITURE SCHEDULES

NOTE
CONTRACTOR TO CHECK ALL DIMENSIONS ON SITE PRIOR TO COMMENCING CONSTRUCTION
DO NOT SCALE FROM THIS DRAWING USE GIVEN DIMENSIONS
ALL BUILDING WORK TO COMPLY WITH AUSTRALIAN STANDARDS & THE BUILDING CODE OF AUSTRALIA
© COPYRIGHT 2015 - ALL DESIGNS & ARRANGEMENTS REPRESENTED BY THESE DRAWINGS ARE THE PROPERTY OF DESIGN CLARITY PTY LTD /& DESIGN CLARITY LTD. & HAVE BEEN CREATED FOR USE WITH THE SPECIFIED PROJECT & SPECIFIED SITE ONLY. THE USE OR COPYING OF THESE DOCUMENTS WITHOUT THE EXPRESS PERMISSION OF THE AUTHOR IS DEEMED TO BE A BREACH OF COPYRIGHT.

REVISION	DATE	DESCRIPTION
A	11.01.16	TENDER ISSUE



london
suite 5, islington house, 313/314 upper st, N1 2XQ
p +44 (0)20 7403 6132
design clarity ltd | reg in london no. 5254606

melbourne
1st floor, 80 jolimont st, east melbourne, vic 3002
p +61 (0)3 9077 6022
design clarity pty ltd | abn 78 094 440 883

sydney
studio 204, 61 marlborough st, surry hills, nsw 2010
p +61 (0)2 9319 0933
design clarity pty ltd | abn 78 094 440 883

info@designclarity.net
www.designclarity.net

DRAWING TITLE
OUTDOOR PLANTER 1

PROJECT
NANDOS PENRITH

SHOP 54/55
LEVEL 1, 585 HIGH ST,
PENRITH NSW 2750



SCALE AS SHOWN @ A3	
DRAWN BY SN/SJ	REVISION A
CHECKED BY KH	CHECK DATE 11.01.16

TENDER

START DATE
27.07.15

PROJECT No. **NAN09**

DRAWING No. **J-12**