


COMMUNITY RECYCLING CENTRE DUNHEVED CIRCUIT, ST. MARYS

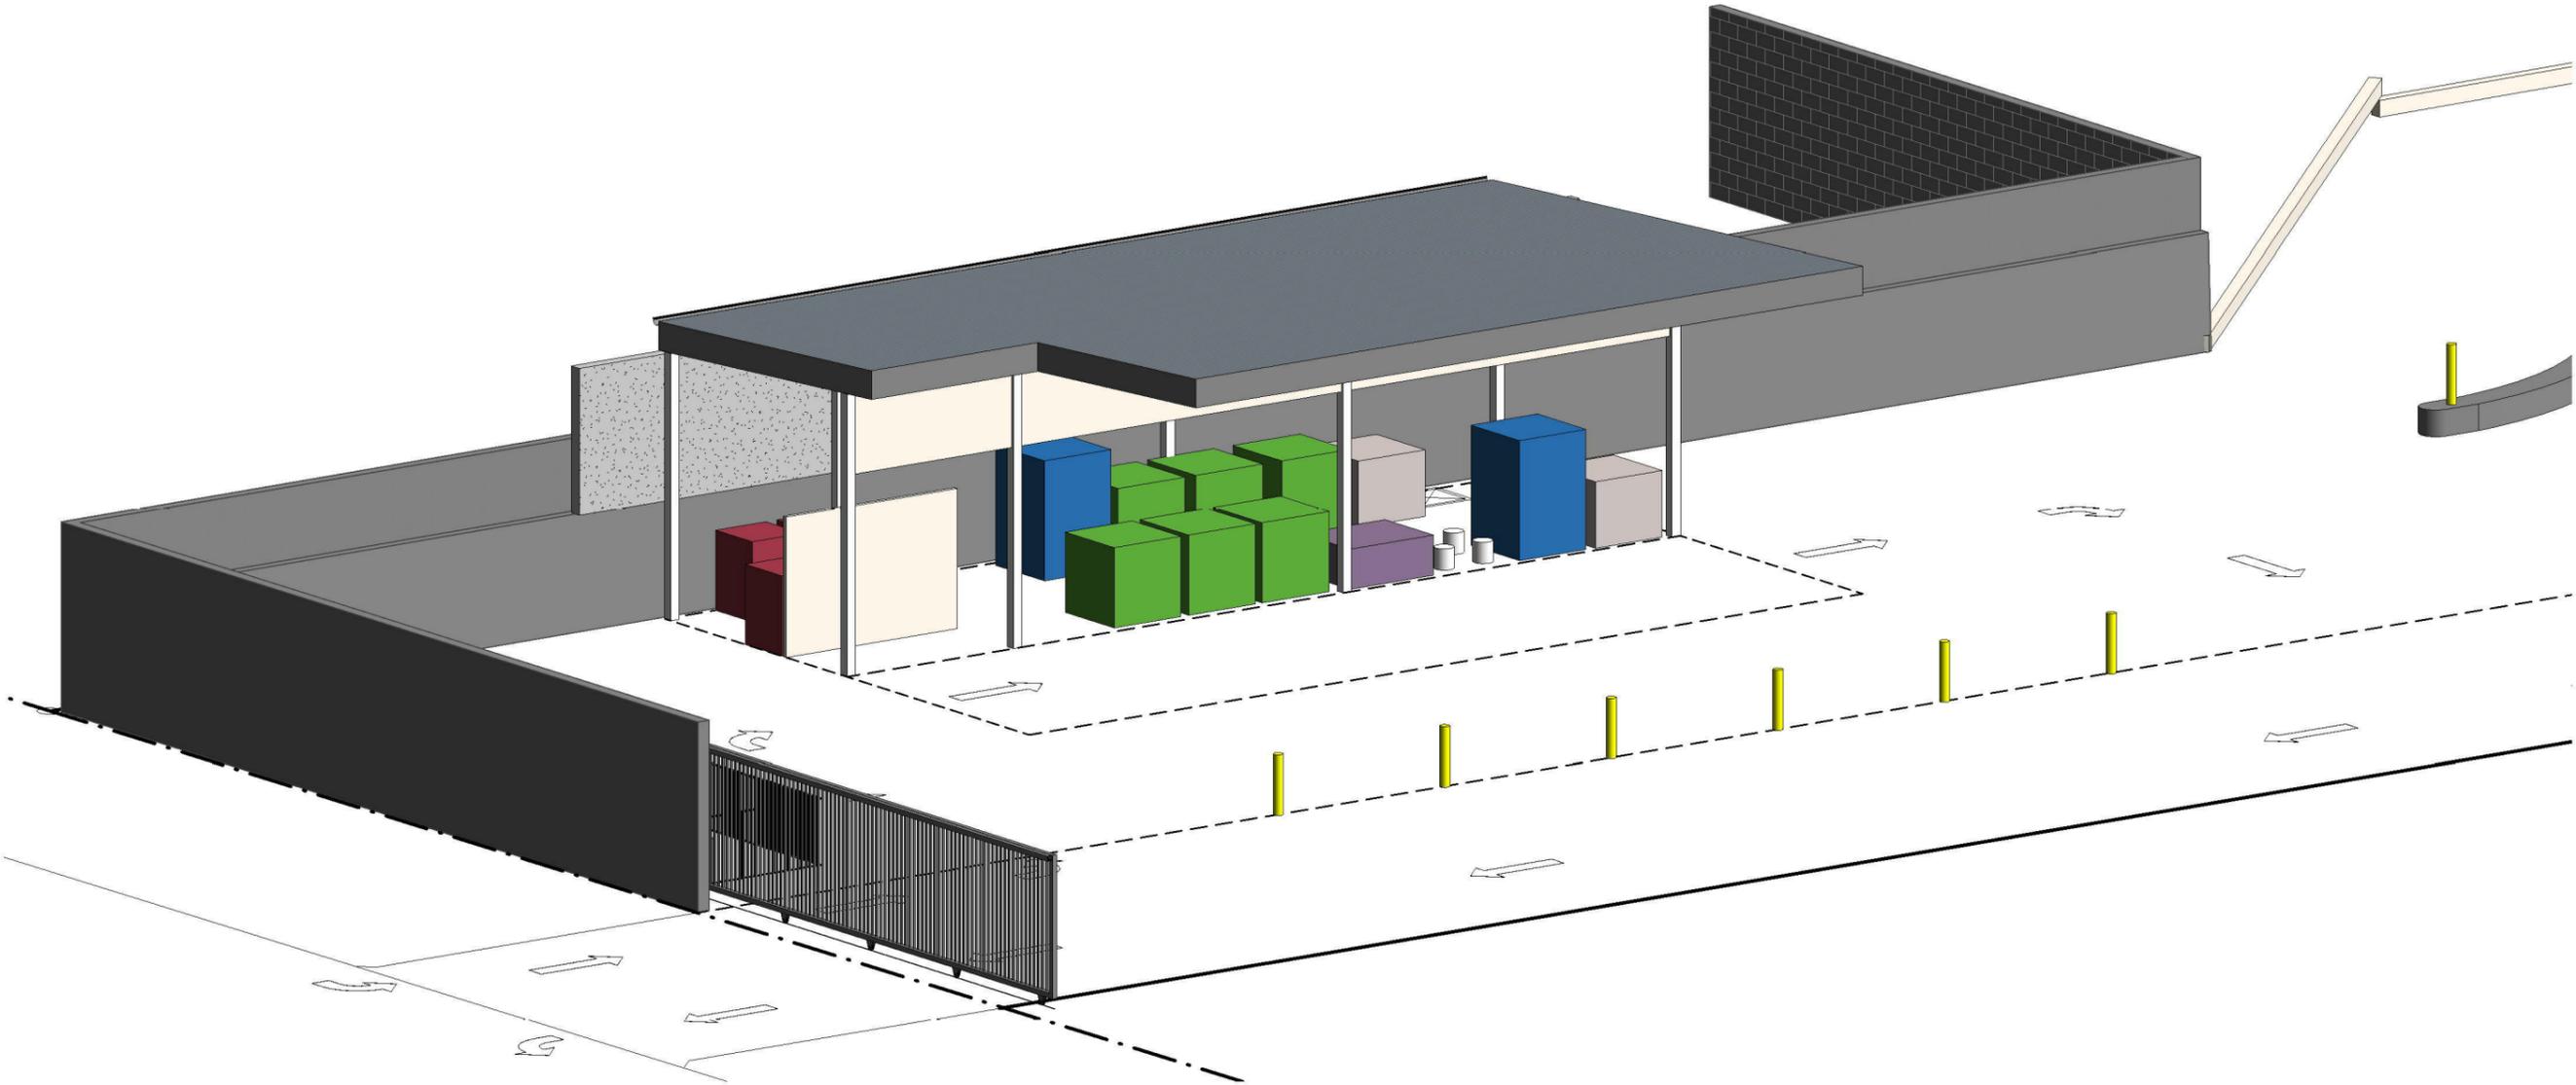

1 Front View
A000

(C) COPYRIGHT ACT- THE DESIGNS CONTAINED HEREIN REMAIN THE PROPERTY OF C.K. ARCHITECTS PTY LTD. PERMISSION MUST BE SOUGHT FOR USE OF DESIGN OR REPRODUCTION.

GENERAL NOTES
 1. USE WRITTEN DIMENSIONS ONLY. THIS DRAWING SHALL NOT BE SCALED.
 2. THIS DRAWING SHALL BE READ IN CONJUNCTION WITH THE SPECIFICATION.
 3. ALL DIMENSIONS, AS SHOWN ON DRAWINGS, SHALL BE CHECKED AND VERIFIED BY THE BUILDER BEFORE ANY CONSTRUCTION OR FABRICATION TO BE COMMENCED.
 4. ANY PROPOSED AMENDMENTS OR VARIATIONS TO THE ORIGINAL DRAWINGS SHALL BE DISCUSSED AND APPROVED BY THE ARCHITECT.
 5. ALL STRUCTURAL ELEMENTS SHALL BE DESIGNED AND CERTIFIED BY THE STRUCTURAL ENGINEER.
 6. DO NOT KEEP SUPERSEDED DRAWINGS ON SITE.


No.	Description	Date

Northpoint

C K ARCHITECTS
 14 Pearson Ave. Gordon NSW 2072
 Ph:(02)98802830 Mob: 0402059225


Coversheet
 Project **CRC, Dunheved Ct. St. Mary's**
 Client **Toxfree / Worth Recycling**

Development Application		A000
Project number	WR1606	
Date	Issue Date	
Drawn by	Author	
Revision	Scale	

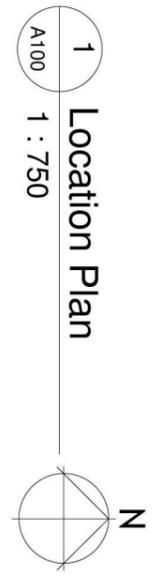

1 Location Plan
A100 1 : 750

DUNHEVED CIRCUIT

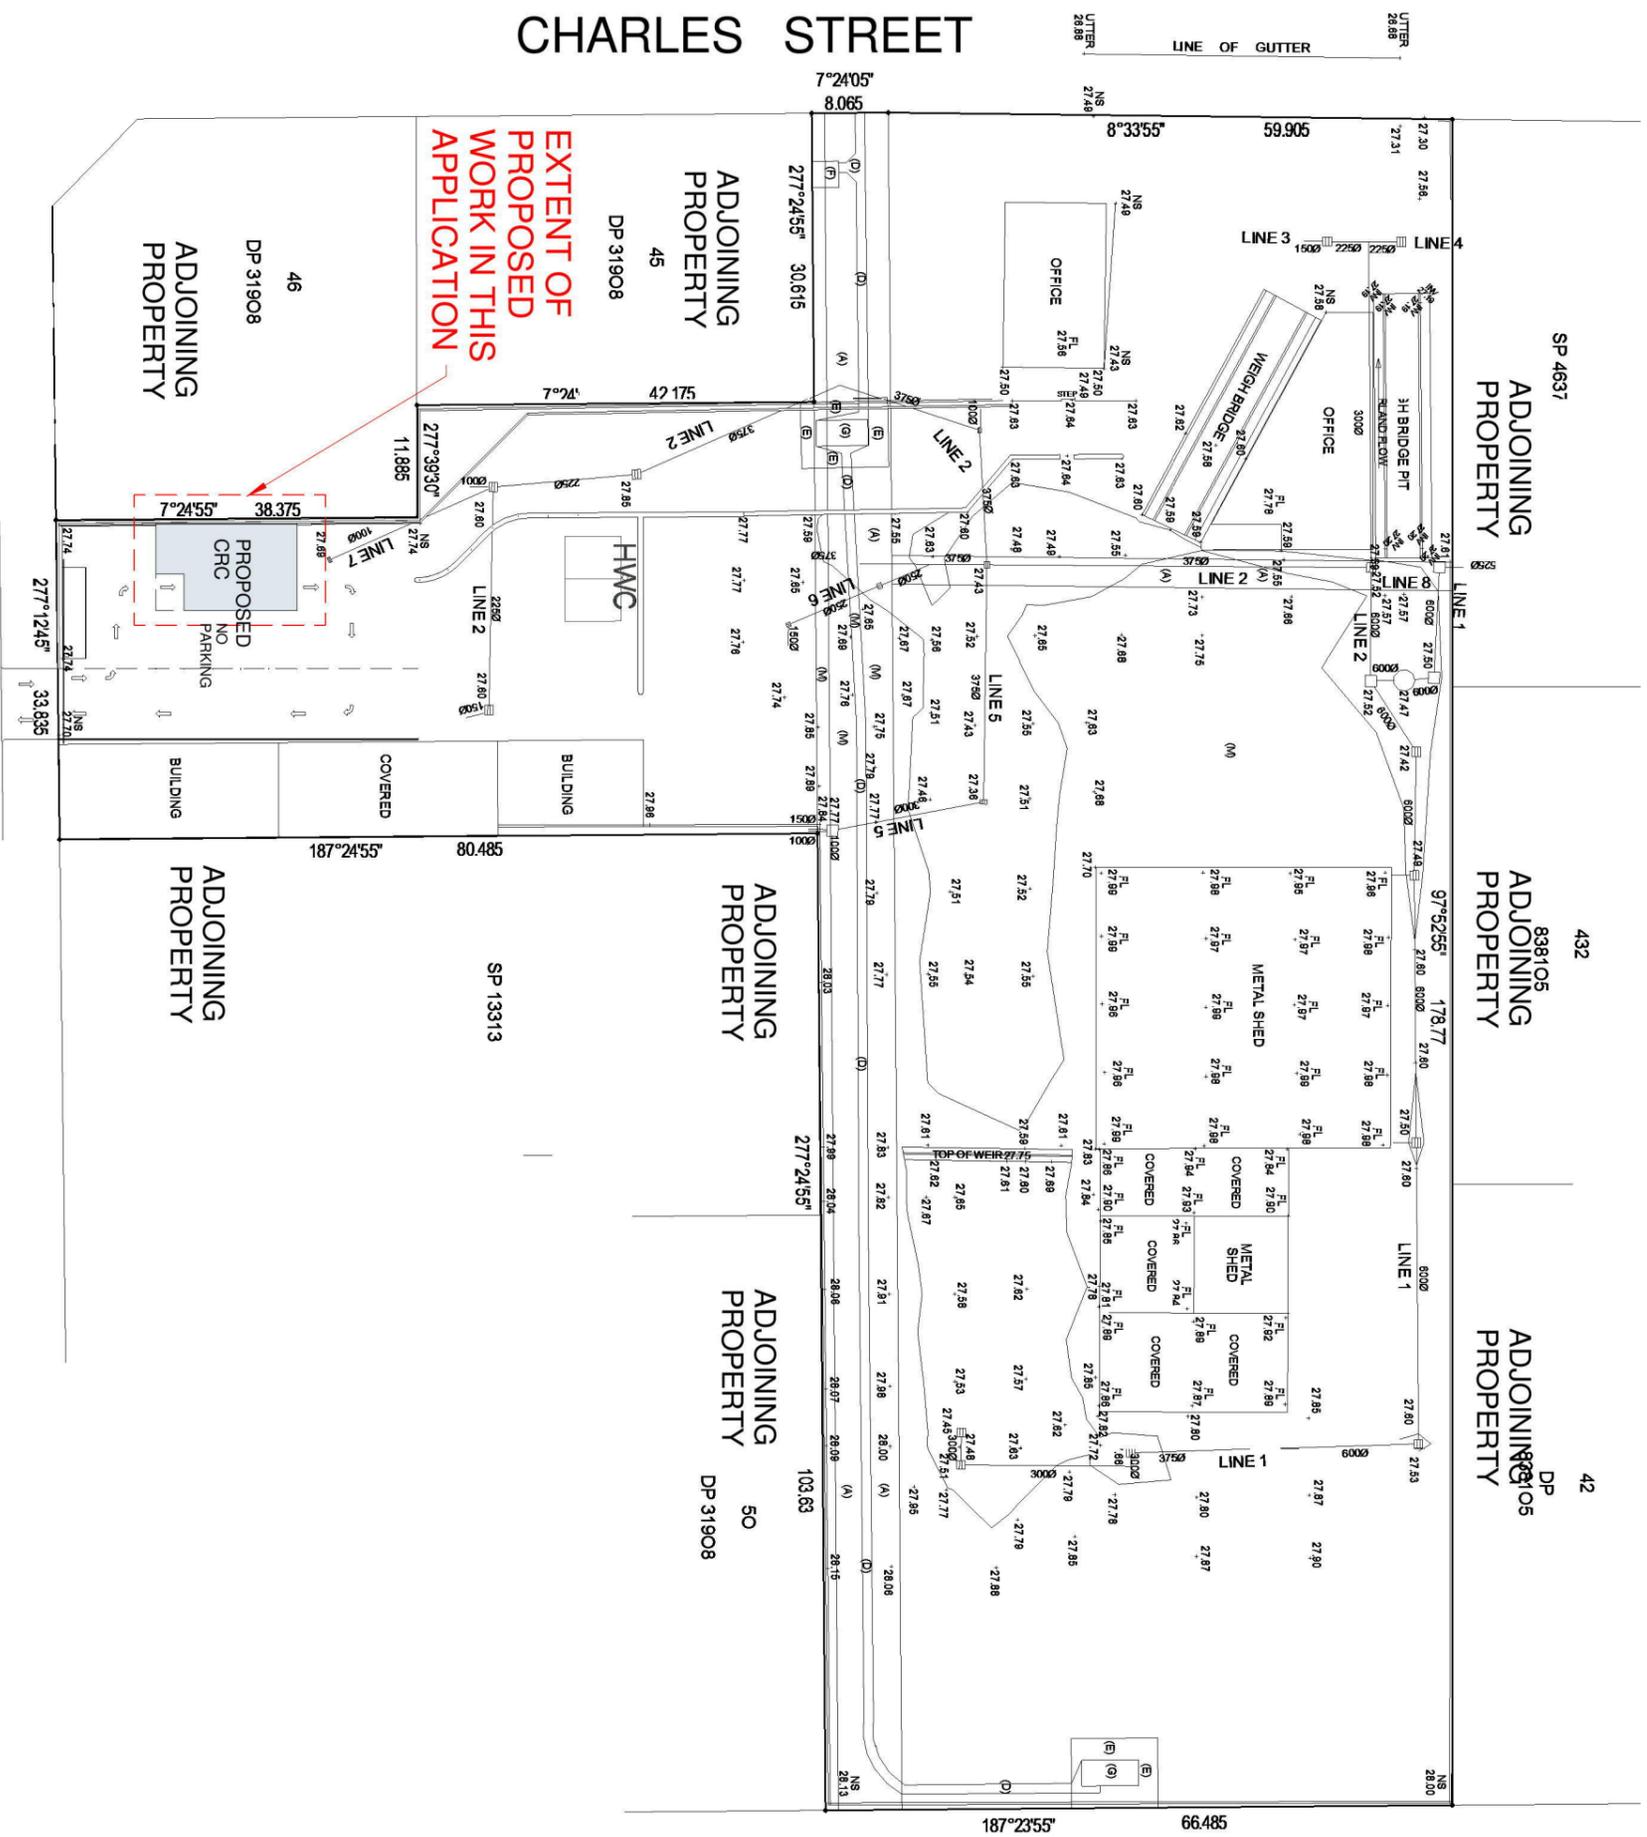

No.	Description	Date

(C) **COPYRIGHT ACT**- THE DESIGNS CONTAINED HEREIN REMAIN THE PROPERTY OF C.K. ARCHITECTS PTY LTD. PERMISSION MUST BE SOUGHT FOR USE OF DESIGN OR REPRODUCTION.

GENERAL NOTES

1. USE WRITTEN DIMENSIONS ONLY. THIS DRAWING SHALL NOT BE SCALED.
2. THIS DRAWING SHALL BE READ IN CONJUNCTION WITH THE SPECIFICATION.
3. ALL DIMENSIONS, AS SHOWN ON DRAWINGS, SHALL BE CHECKED AND VERIFIED BY THE BUILDER BEFORE ANY CONSTRUCTION OR FABRICATION TO BE COMMENCED.
4. ANY PROPOSED AMENDMENTS OR VARIATIONS TO THE ORIGINAL DRAWINGS SHALL BE DISCUSSED AND APPROVED BY THE ARCHITECT.
5. ALL STRUCTURAL ELEMENTS SHALL BE DESIGNED AND CERTIFIED BY THE STRUCTURAL ENGINEER.
6. DO NOT KEEP SUPERSEDED DRAWINGS ON SITE.



ARCHITECTS

14 Pearson Ave. Gordon NSW 2072
Ph: (02)98802830 Mob: 0402059225


Location Plan

Project
CRC, Dunheved Ct. St. Mary's

Client
Toxfree / Worth Recycling

Development Application


Project number	WR1606	<h1>A100</h1>
Date	Issue Date	
Drawn by	Author	
Revision	Scale 1 : 750	
	@A3	

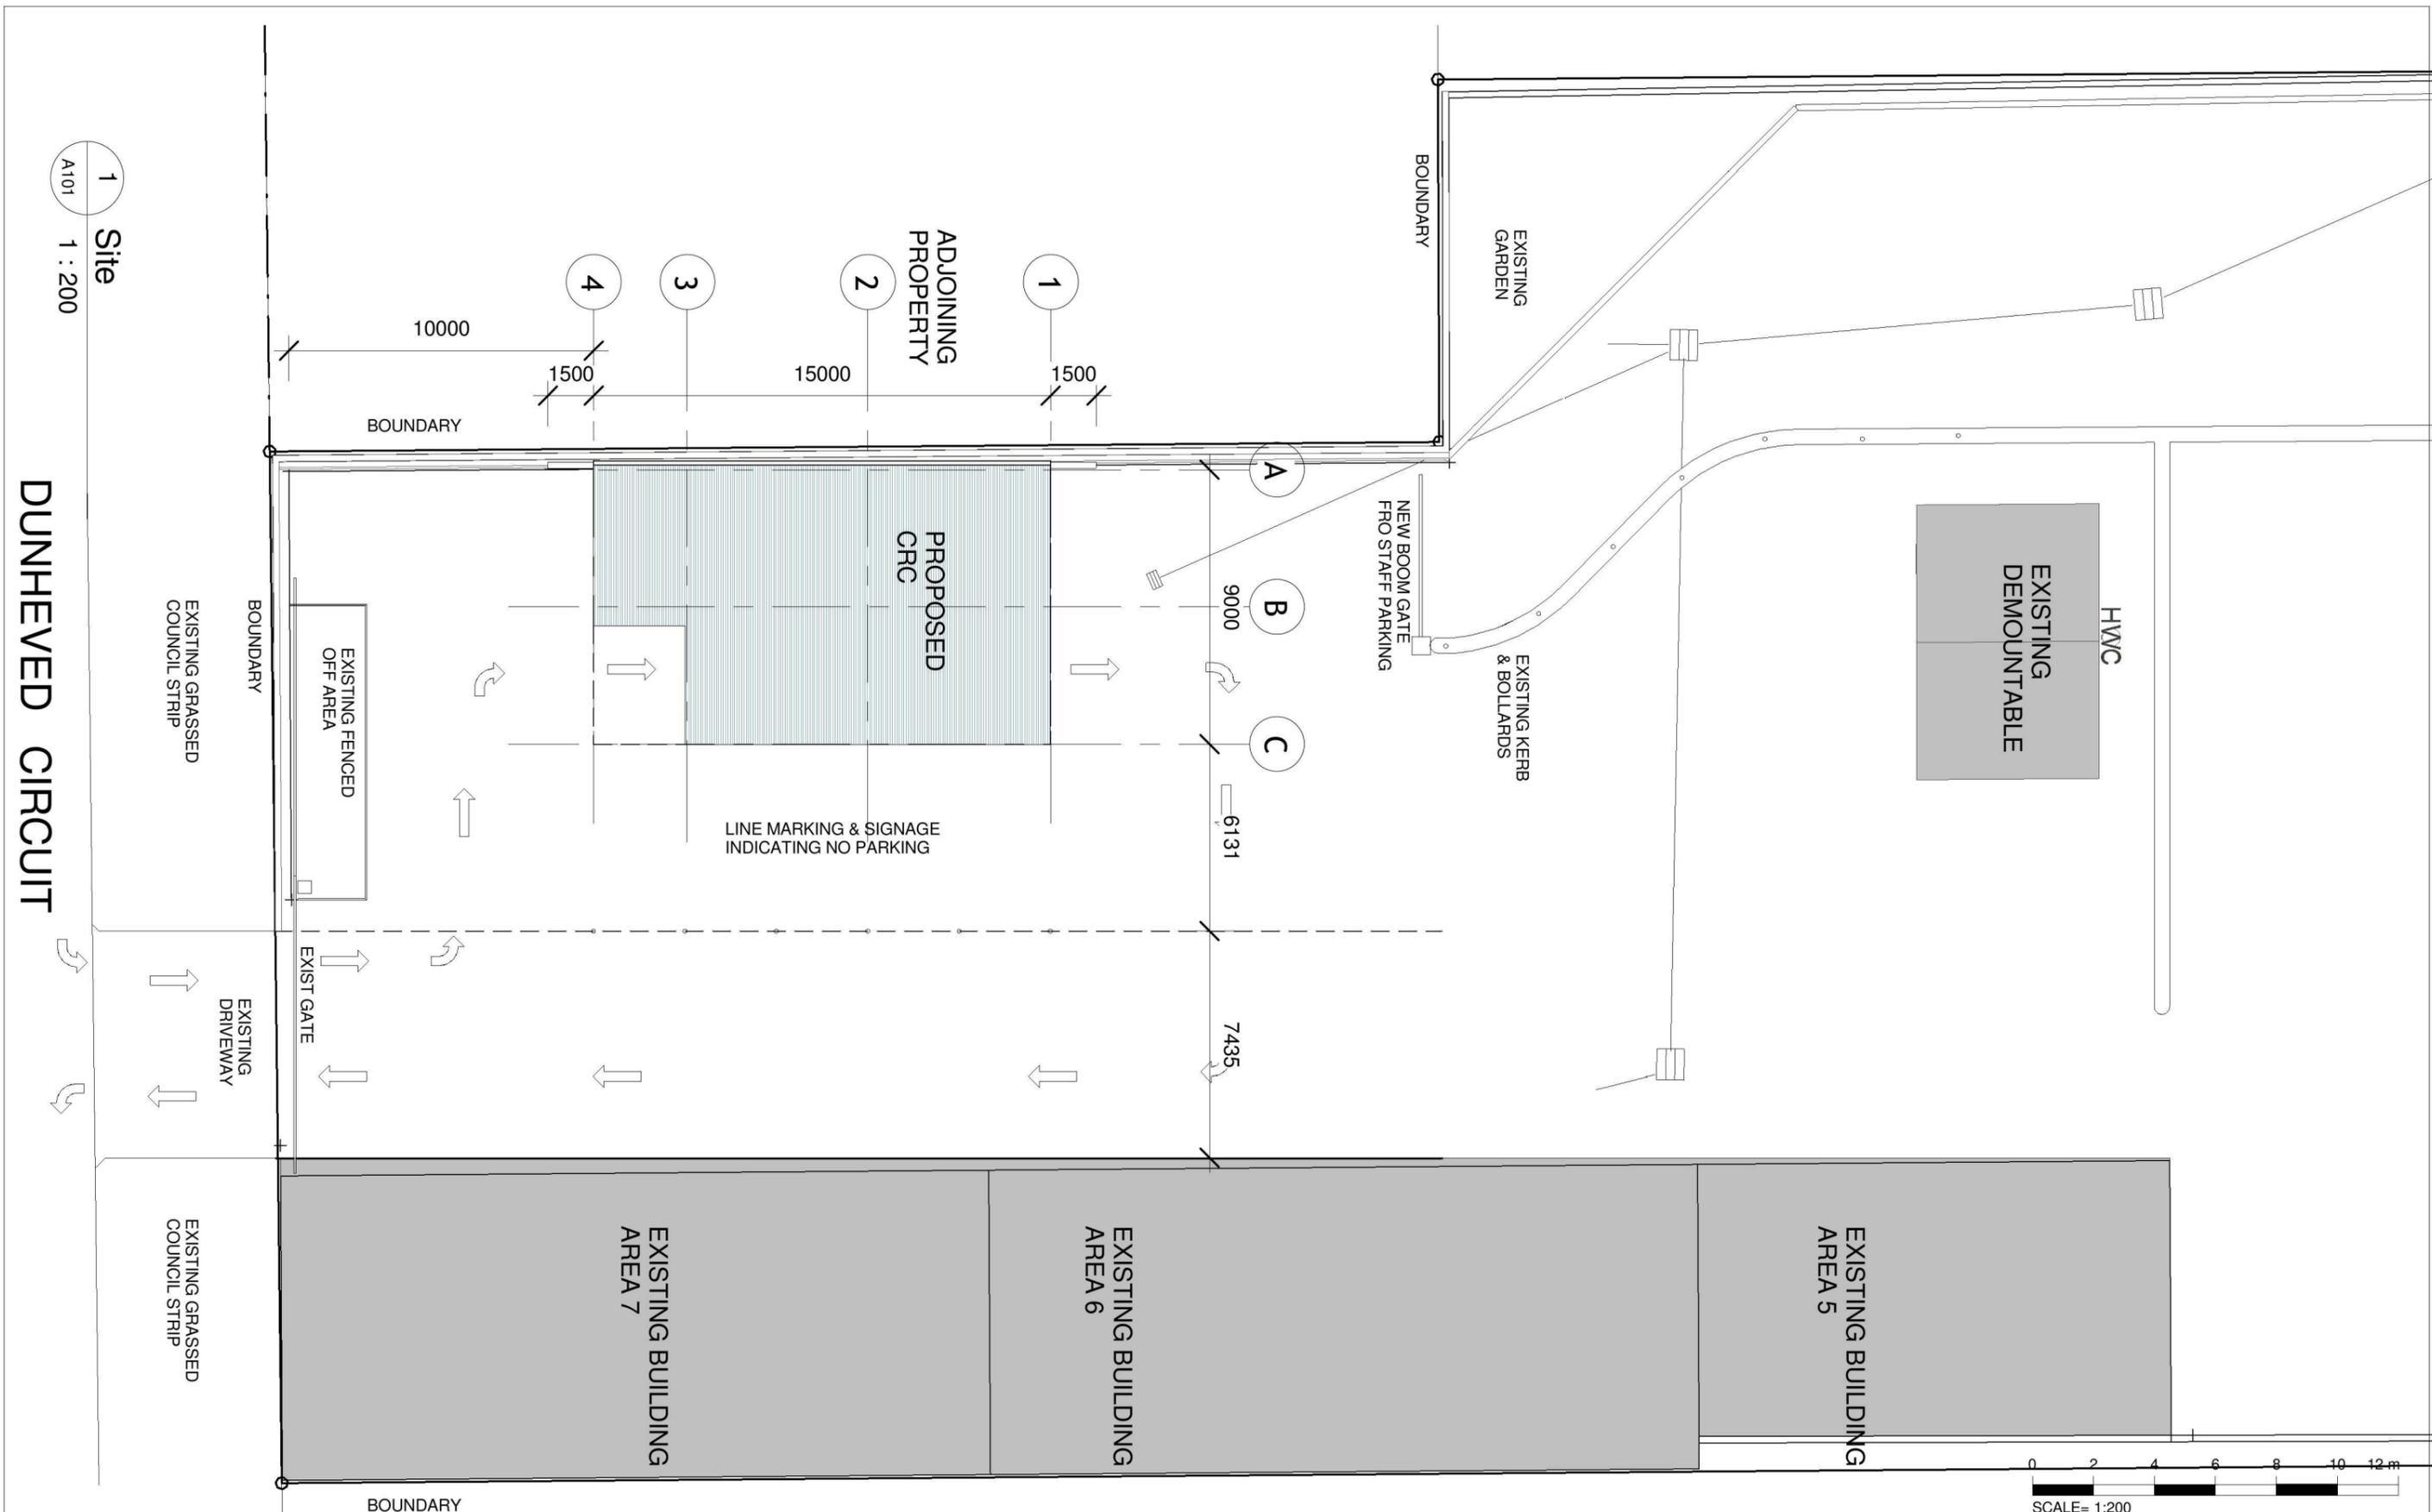

(C) **COPYRIGHT ACT-** THE DESIGNS CONTAINED HEREIN REMAIN THE PROPERTY OF C.K. ARCHITECTS PTY LTD. PERMISSION MUST BE SOUGHT FOR USE OF DESIGN OR REPRODUCTION.

GENERAL NOTES
 1. USE WRITTEN DIMENSIONS ONLY. THIS DRAWING SHALL NOT BE SCALED.
 2. THIS DRAWING SHALL BE READ IN CONJUNCTION WITH THE SPECIFICATION.
 3. ALL DIMENSIONS, AS SHOWN ON DRAWINGS, SHALL BE CHECKED AND VERIFIED BY THE BUILDER BEFORE ANY CONSTRUCTION OR FABRICATION TO BE COMMENCED.
 4. ANY PROPOSED AMENDMENTS OR VARIATIONS TO THE ORIGINAL DRAWINGS SHALL BE DISCUSSED AND APPROVED BY THE ARCHITECT.
 5. ALL STRUCTURAL ELEMENTS SHALL BE DESIGNED AND CERTIFIED BY THE STRUCTURAL ENGINEER.
 6. DO NOT KEEP SUPERSEDED DRAWINGS ON SITE.

No.	Description	Date

 
CK ARCHITECTS
 14 Pearson Ave. Gordon NSW 2072
 Ph:(02)98802830 Mob: 0402059225

Site Plan

Project **CRC, Dunheved Ct. St. Mary's**
 Client **Toxfree / Worth Recycling**

Development Application		A101
Project number	WR1606	
Date	Issue Date	
Drawn by	Author	
Revision	Scale 1 : 200 @A3	

1 Site
A101
1 : 200

DUNHEVED CIRCUIT

- LEGEND**
- SP STEEL POST TO STRUC ENG DETAILS
 - BOLL REMOVEABLE BOLLARD
 - DP COLORBND DP
 - FE FIRE EXTENGUISHER
 - FRL FIRE RATED LEVEL TO BCA REQUIREMENTS
 - MR COLORBOND METAL ROOF TRIMDEK

1 Awning FFL
A102 1 : 100

DUNHEVED CIRCUIT




(C) **COPYRIGHT ACT**- THE DESIGNS CONTAINED HEREIN REMAIN THE PROPERTY OF C.K. ARCHITECTS PTY LTD. PERMISSION MUST BE SOUGHT FOR USE OF DESIGN OR REPRODUCTION.

GENERAL NOTES

1. USE WRITTEN DIMENSIONS ONLY. THIS DRAWING SHALL NOT BE SCALED.
2. THIS DRAWING SHALL BE READ IN CONJUNCTION WITH THE SPECIFICATION.
3. ALL DIMENSIONS, AS SHOWN ON DRAWINGS, SHALL BE CHECKED AND VERIFIED BY THE BUILDER BEFORE ANY CONSTRUCTION OR FABRICATION TO BE COMMENCED.
4. ANY PROPOSED AMENDMENTS OR VARIATIONS TO THE ORIGINAL DRAWINGS SHALL BE DISCUSSED AND APPROVED BY THE ARCHITECT.
5. ALL STRUCTURAL ELEMENTS SHALL BE DESIGNED AND CERTIFIED BY THE STRUCTURAL ENGINEER.
6. DO NOT KEEP SUPERSEDED DRAWINGS ON SITE.


No.	Description	Date

 
ARCHITECTS
 14 Pearson Ave. Gordon NSW 2072
 Ph:(02)98802830 Mob: 0402059225


Ground Floor Plan

Project **CRC, Dunheved Ct. St. Mary's**
 Client **Toxfree / Worth Recycling**

Development Application		A102
Project number	WR1606	
Date	Issue Date	
Drawn by	Author	
Revision	Scale 1 : 100 @A3	

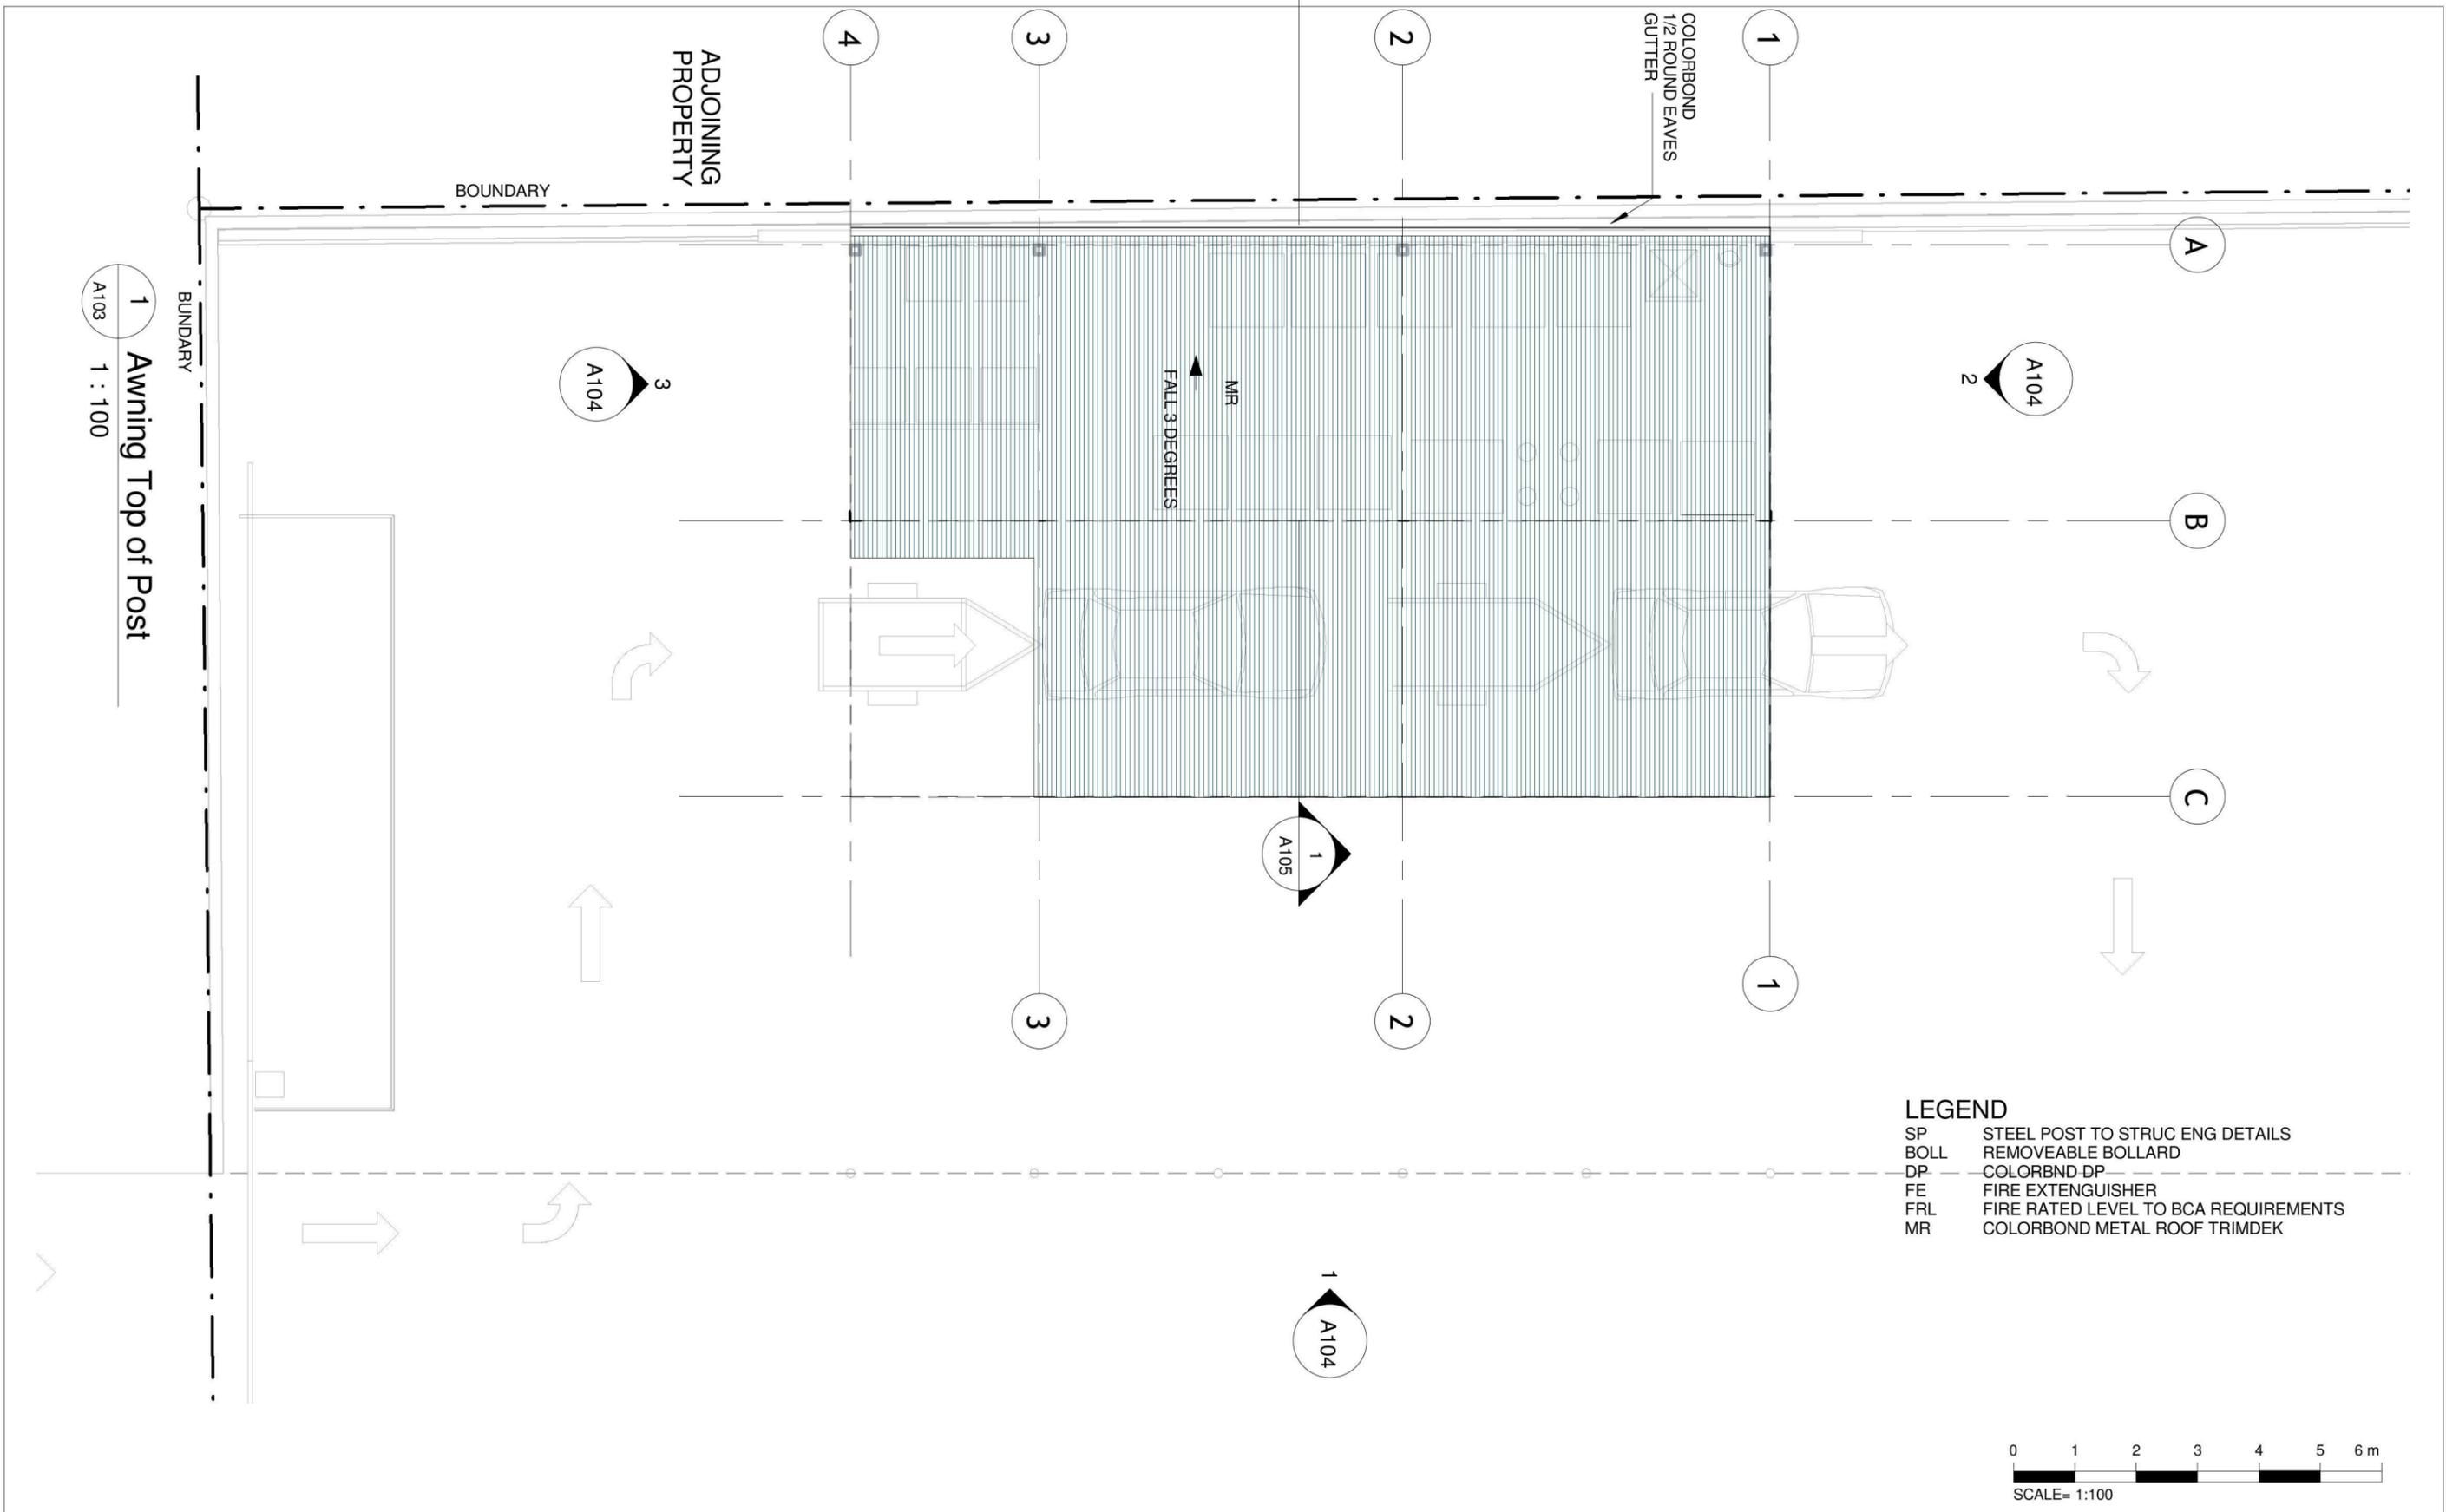

- LEGEND**
- SP STEEL POST TO STRUC ENG DETAILS
 - BOLL REMOVEABLE BOLLARD
 - DP COLORBND DP
 - FE FIRE EXTENGUISHER
 - FRL FIRE RATED LEVEL TO BCA REQUIREMENTS
 - MR COLORBOND METAL ROOF TRIMDEK

 

(C) **COPYRIGHT ACT-** THE DESIGNS CONTAINED HEREIN REMAIN THE PROPERTY OF C.K. ARCHITECTS PTY LTD. PERMISSION MUST BE SOUGHT FOR USE OF DESIGN OR REPRODUCTION.

GENERAL NOTES

1. USE WRITTEN DIMENSIONS ONLY. THIS DRAWING SHALL NOT BE SCALED.
2. THIS DRAWING SHALL BE READ IN CONJUNCTION WITH THE SPECIFICATION.
3. ALL DIMENSIONS, AS SHOWN ON DRAWINGS, SHALL BE CHECKED AND VERIFIED BY THE BUILDER BEFORE ANY CONSTRUCTION OR FABRICATION TO BE COMMENCED.
4. ANY PROPOSED AMENDMENTS OR VARIATIONS TO THE ORIGINAL DRAWINGS SHALL BE DISCUSSED AND APPROVED BY THE ARCHITECT.
5. ALL STRUCTURAL ELEMENTS SHALL BE DESIGNED AND CERTIFIED BY THE STRUCTURAL ENGINEER.
6. DO NOT KEEP SUPERSEDED DRAWINGS ON SITE.

No.	Description	Date

Northpoint

UK ARCHITECTS


14 Pearson Ave. Gordon NSW 2072
Ph:(02)98802830 Mob: 0402059225

Roof Plan

Project **CRC, Dunheved Ct. St. Mary's**


Client **Toxfree / Worth Recycling**

Development Application		A103
Project number	WR1606	
Date	Issue Date	
Drawn by	Author	
Revision	Scale 1 : 100 @A3	

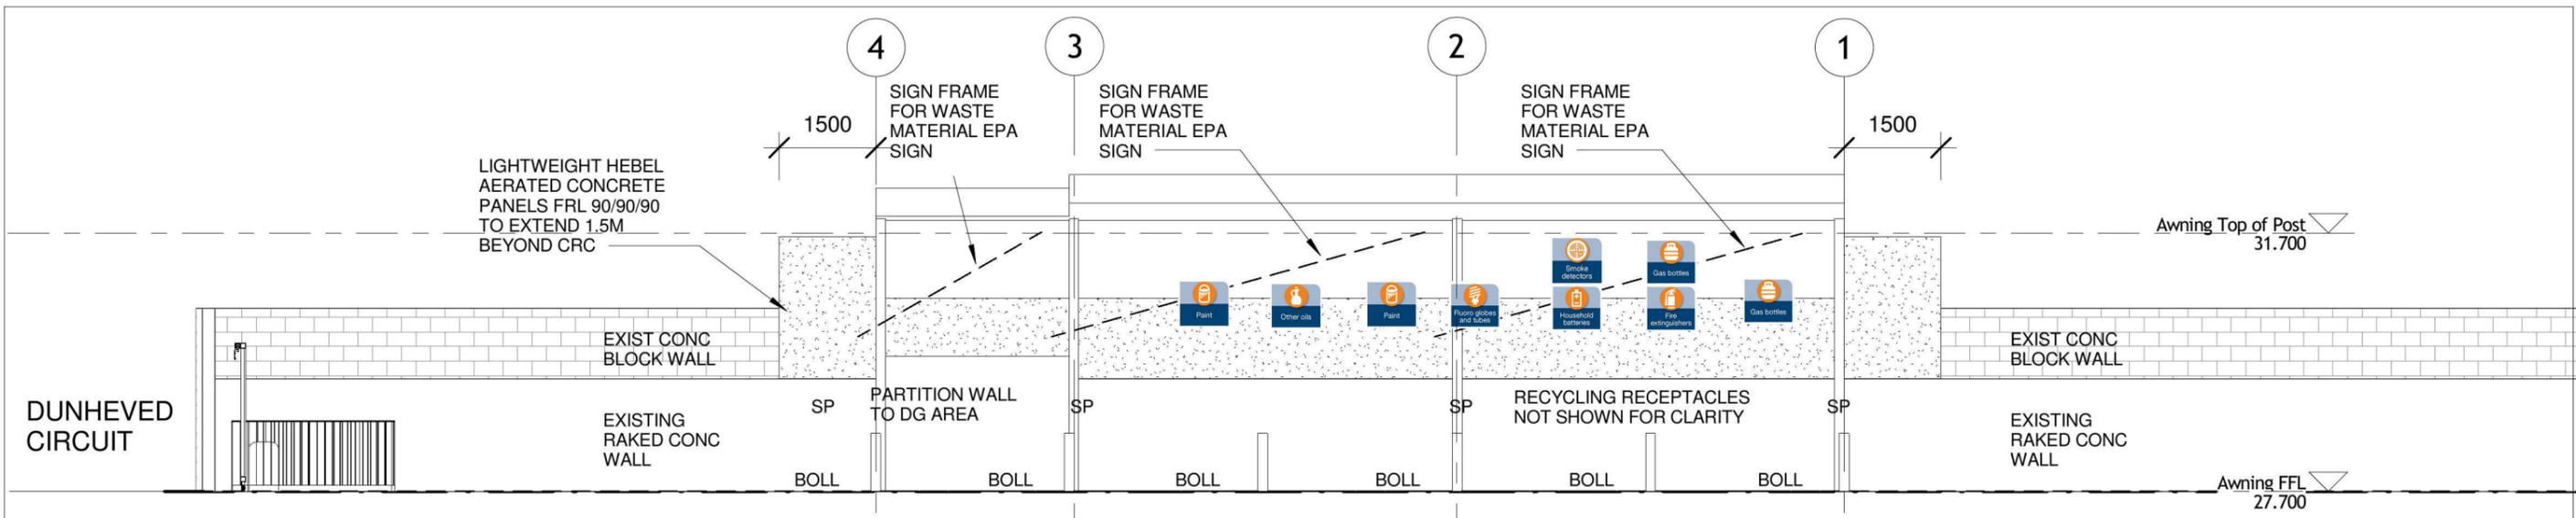

1 East
A104 1 : 100

- LEGEND**
- SP STEEL POST TO STRUC ENG DETAILS
 - BOLL REMOVEABLE BOLLARD
 - DP COLORBND DP
 - FE FIRE EXTENGUISHER
 - FRL FIRE RATED LEVEL TO BCA REQUIREMENTS
 - MR COLORBOND METAL ROOF TRIMDEK

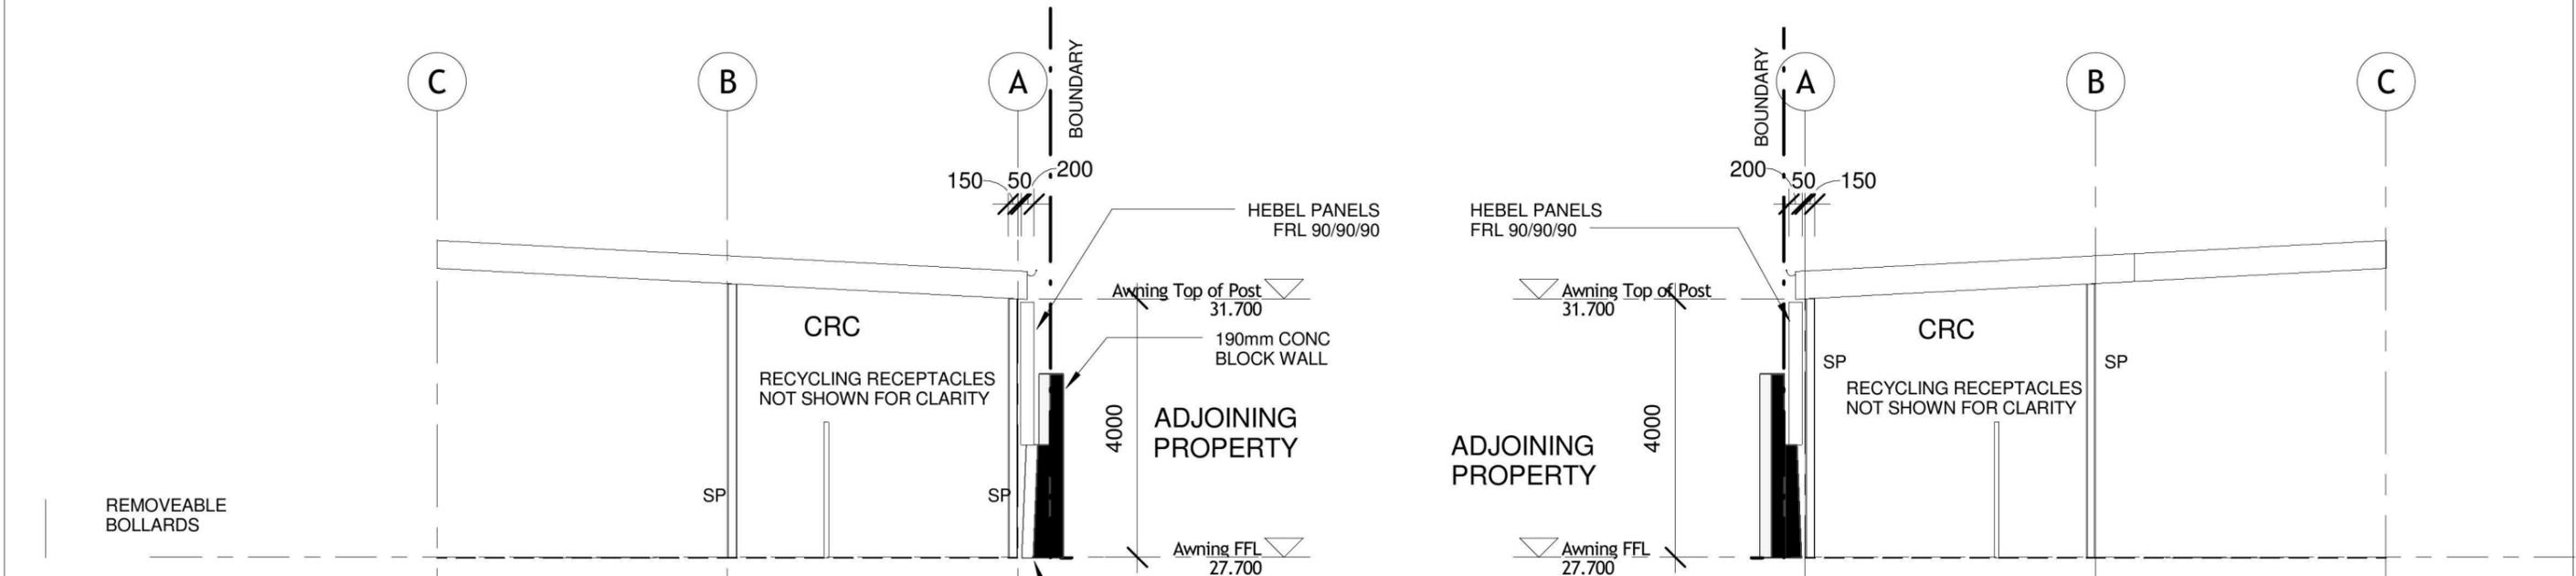

2 North
A104 1 : 100

3 South
A104 1 : 100



(C) COPYRIGHT ACT- THE DESIGNS CONTAINED HEREIN REMAIN THE PROPERTY OF C.K. ARCHITECTS PTY LTD. PERMISSION MUST BE SOUGHT FOR USE OF DESIGN OR REPRODUCTION.

GENERAL NOTES

1. USE WRITTEN DIMENSIONS ONLY. THIS DRAWING SHALL NOT BE SCALED.
2. THIS DRAWING SHALL BE READ IN CONJUNCTION WITH THE SPECIFICATION.
3. ALL DIMENSIONS, AS SHOWN ON DRAWINGS, SHALL BE CHECKED AND VERIFIED BY THE BUILDER BEFORE ANY CONSTRUCTION OR FABRICATION TO BE COMMENCED.
4. ANY PROPOSED AMENDMENTS OR VARIATIONS TO THE ORIGINAL DRAWINGS SHALL BE DISCUSSED AND APPROVED BY THE ARCHITECT.
5. ALL STRUCTURAL ELEMENTS SHALL BE DESIGNED AND CERTIFIED BY THE STRUCTURAL ENGINEER.
6. DO NOT KEEP SUPERSEDED DRAWINGS ON SITE.

No.	Description	Date

C K ARCHITECTS


14 Pearson Ave. Gordon NSW 2072
Ph:(02)98802830 Mob: 0402059225

Northpoint

Elevations

Project **CRC, Dunheved Ct. St. Mary's**
Client **Toxfree / Worth Recycling**

Development Application		A104
Project number	WR1606	
Date	Issue Date	
Drawn by	Author	
Revision	Scale 1 : 100 @A3	

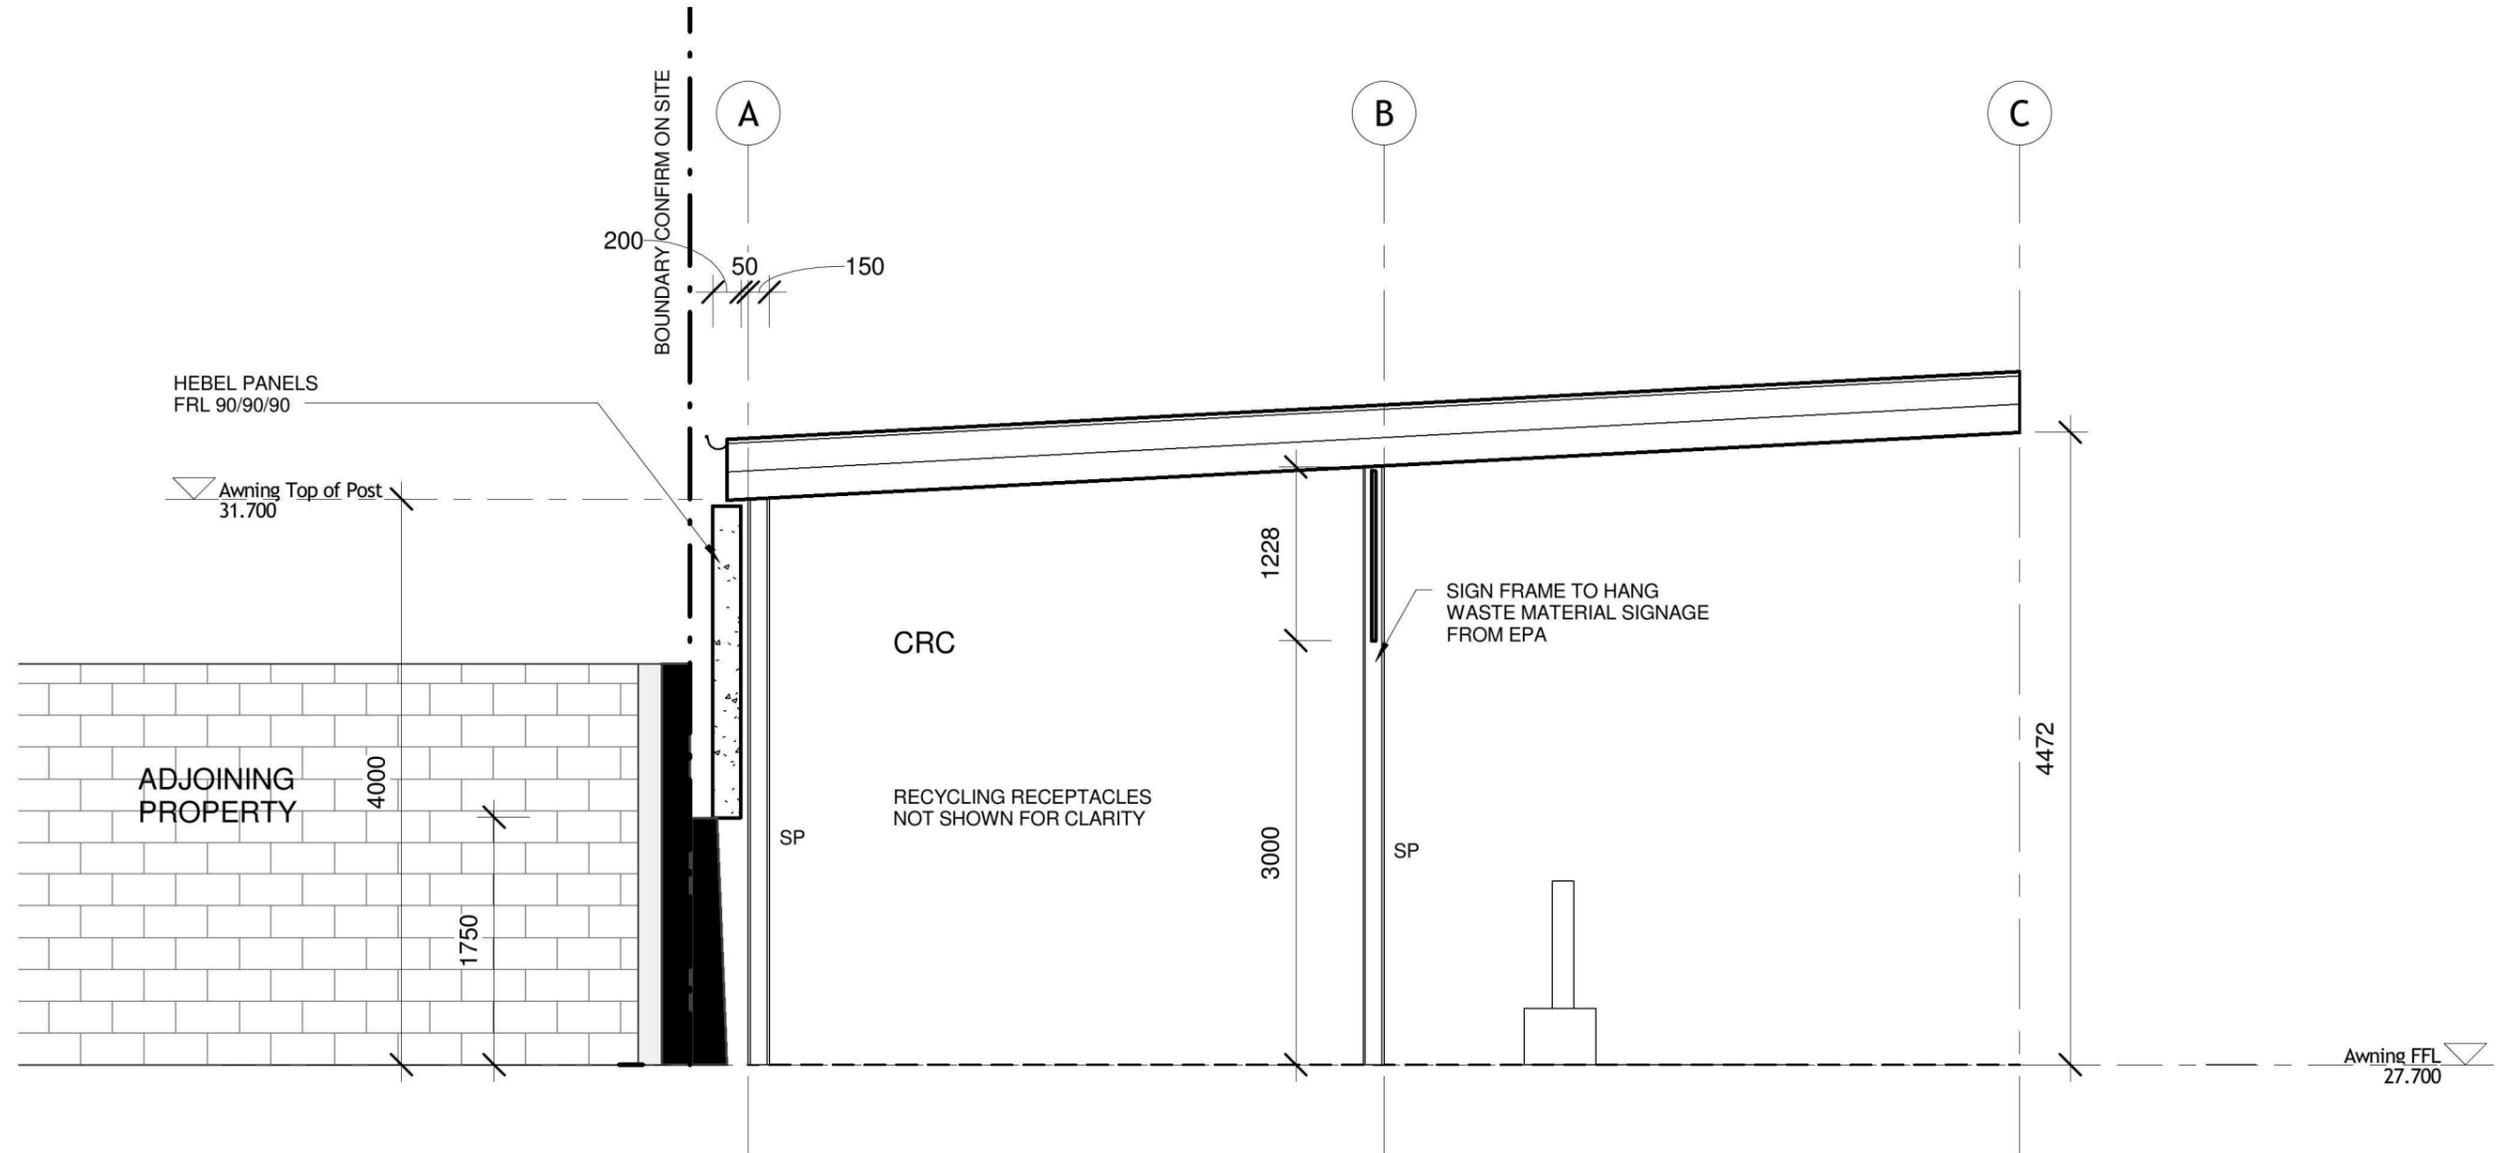

1 Section 4
A105 1 : 50

LEGEND

- SP STEEL POST TO STRUC ENG DETAILS
- BOLL REMOVEABLE BOLLARD
- DP COLORBND DP
- FE FIRE EXTENGUISHER
- FRL FIRE RATED LEVEL TO BCA REQUIREMENTS
- MR COLORBOND METAL ROOF TRIMDEK



(C) **COPYRIGHT ACT-** THE DESIGNS CONTAINED HEREIN REMAIN THE PROPERTY OF C.K. ARCHITECTS PTY LTD. PERMISSION MUST BE SOUGHT FOR USE OF DESIGN OR REPRODUCTION.

GENERAL NOTES

1. USE WRITTEN DIMENSIONS ONLY. THIS DRAWING SHALL NOT BE SCALED.
2. THIS DRAWING SHALL BE READ IN CONJUNCTION WITH THE SPECIFICATION.
3. ALL DIMENSIONS, AS SHOWN ON DRAWINGS, SHALL BE CHECKED AND VERIFIED BY THE BUILDER BEFORE ANY CONSTRUCTION OR FABRICATION TO BE COMMENCED.
4. ANY PROPOSED AMENDMENTS OR VARIATIONS TO THE ORIGINAL DRAWINGS SHALL BE DISCUSSED AND APPROVED BY THE ARCHITECT.
5. ALL STRUCTURAL ELEMENTS SHALL BE DESIGNED AND CERTIFIED BY THE STRUCTURAL ENGINEER.
6. DO NOT KEEP SUPERSEDED DRAWINGS ON SITE.

No.	Description	Date

Northpoint


ARCHITECTS
 14 Pearson Ave. Gordon NSW 2072
 Ph:(02)98802830 Mob: 0402059225

Detail Section

Project **CRC, Dunheved Ct. St. Mary's**

Client **Toxfree / Worth Recycling**

Development Application		A105
Project number	WR1606	
Date	Issue Date	
Drawn by	Author	
Revision	Scale As indicated	

@A3