

| Rev. | Date | Description | Iss. | Appr. |
|------|----------|------------------|------|-------|
| A | 01.04.21 | REVISED DA ISSUE | DR | KCC |
| B | 19.07.21 | DA ISSUE | NI | KC |

DA DRAWING LIST

| Sheet Number | Sheet Name | Current Revision | Current Revision Date |
|--------------|------------------------------|------------------|-----------------------|
| DA-0100 | SITE PLAN | K | 19.07.21 |
| DA-0500 | EXISTING & DEMOLITION PLAN | E | 19.07.21 |
| DA-0550 | DEMOLITION ELEVATIONS | D | 19.07.21 |
| DA-0551 | DEMOLITION ELEVATIONS | D | 19.07.21 |
| DA-1000 | PROPOSED FLOOR PLAN - PART A | G | 19.07.21 |
| DA-1001 | PROPOSED FLOOR PLAN - PART B | F | 19.07.21 |
| DA-1002 | PROPOSED FLOOR PLAN - PART C | E | 19.07.21 |
| DA-1200 | ROOF PLAN | D | 19.07.21 |
| DA-2000 | PROPOSED ELEVATIONS | F | 19.07.21 |
| DA-2001 | PROPOSED ELEVATIONS | E | 19.07.21 |
| DA-3000 | PROPOSED SECTIONS | E | 19.07.21 |
| DA-4001 | SUN STUDY DIAGRAMS | B | 19.07.21 |
| DA-4002 | SUN STUDY DIAGRAMS | B | 19.07.21 |
| DA-5001 | PERSPECTIVES | D | 19.07.21 |
| DA-5002 | PERSPECTIVES | D | 19.07.21 |
| DA-5003 | PERSPECTIVES | D | 19.07.21 |
| DA-5004 | PERSPECTIVES | D | 19.07.21 |
| DA-5005 | PERSPECTIVES | D | 19.07.21 |
| DA-5006 | PERSPECTIVES | D | 19.07.21 |
| DA-5007 | PERSPECTIVES | C | 19.07.21 |

Do not scale this drawing. Verify all dimensions on site before commencing any work. Copyright © 2021 Buchan. This drawing remains the property of The Buchan Group Australia Pty Ltd. Reproduction in whole or in part without prior consent is forbidden.

File: X:\7201720048_REVIT\DA

Project
HOME CO ST
MARYS
 213 Forrester Rd, St Marys
 NSW 2760

Project Number
720048

Status **DA**

Date Plotted 20-Jul-21 11:22:38 AM

Date Issued 19.07.21

Scale 1 : 50 @A1

0 10 20 40 60M


Drawing Title
DA TITLE SHEET

Drawing Number
A-DA-0000

Revision
B

BUCHAN

Brisbane Studio
 + 61 7 3859 9222 / buchangroup.com.au

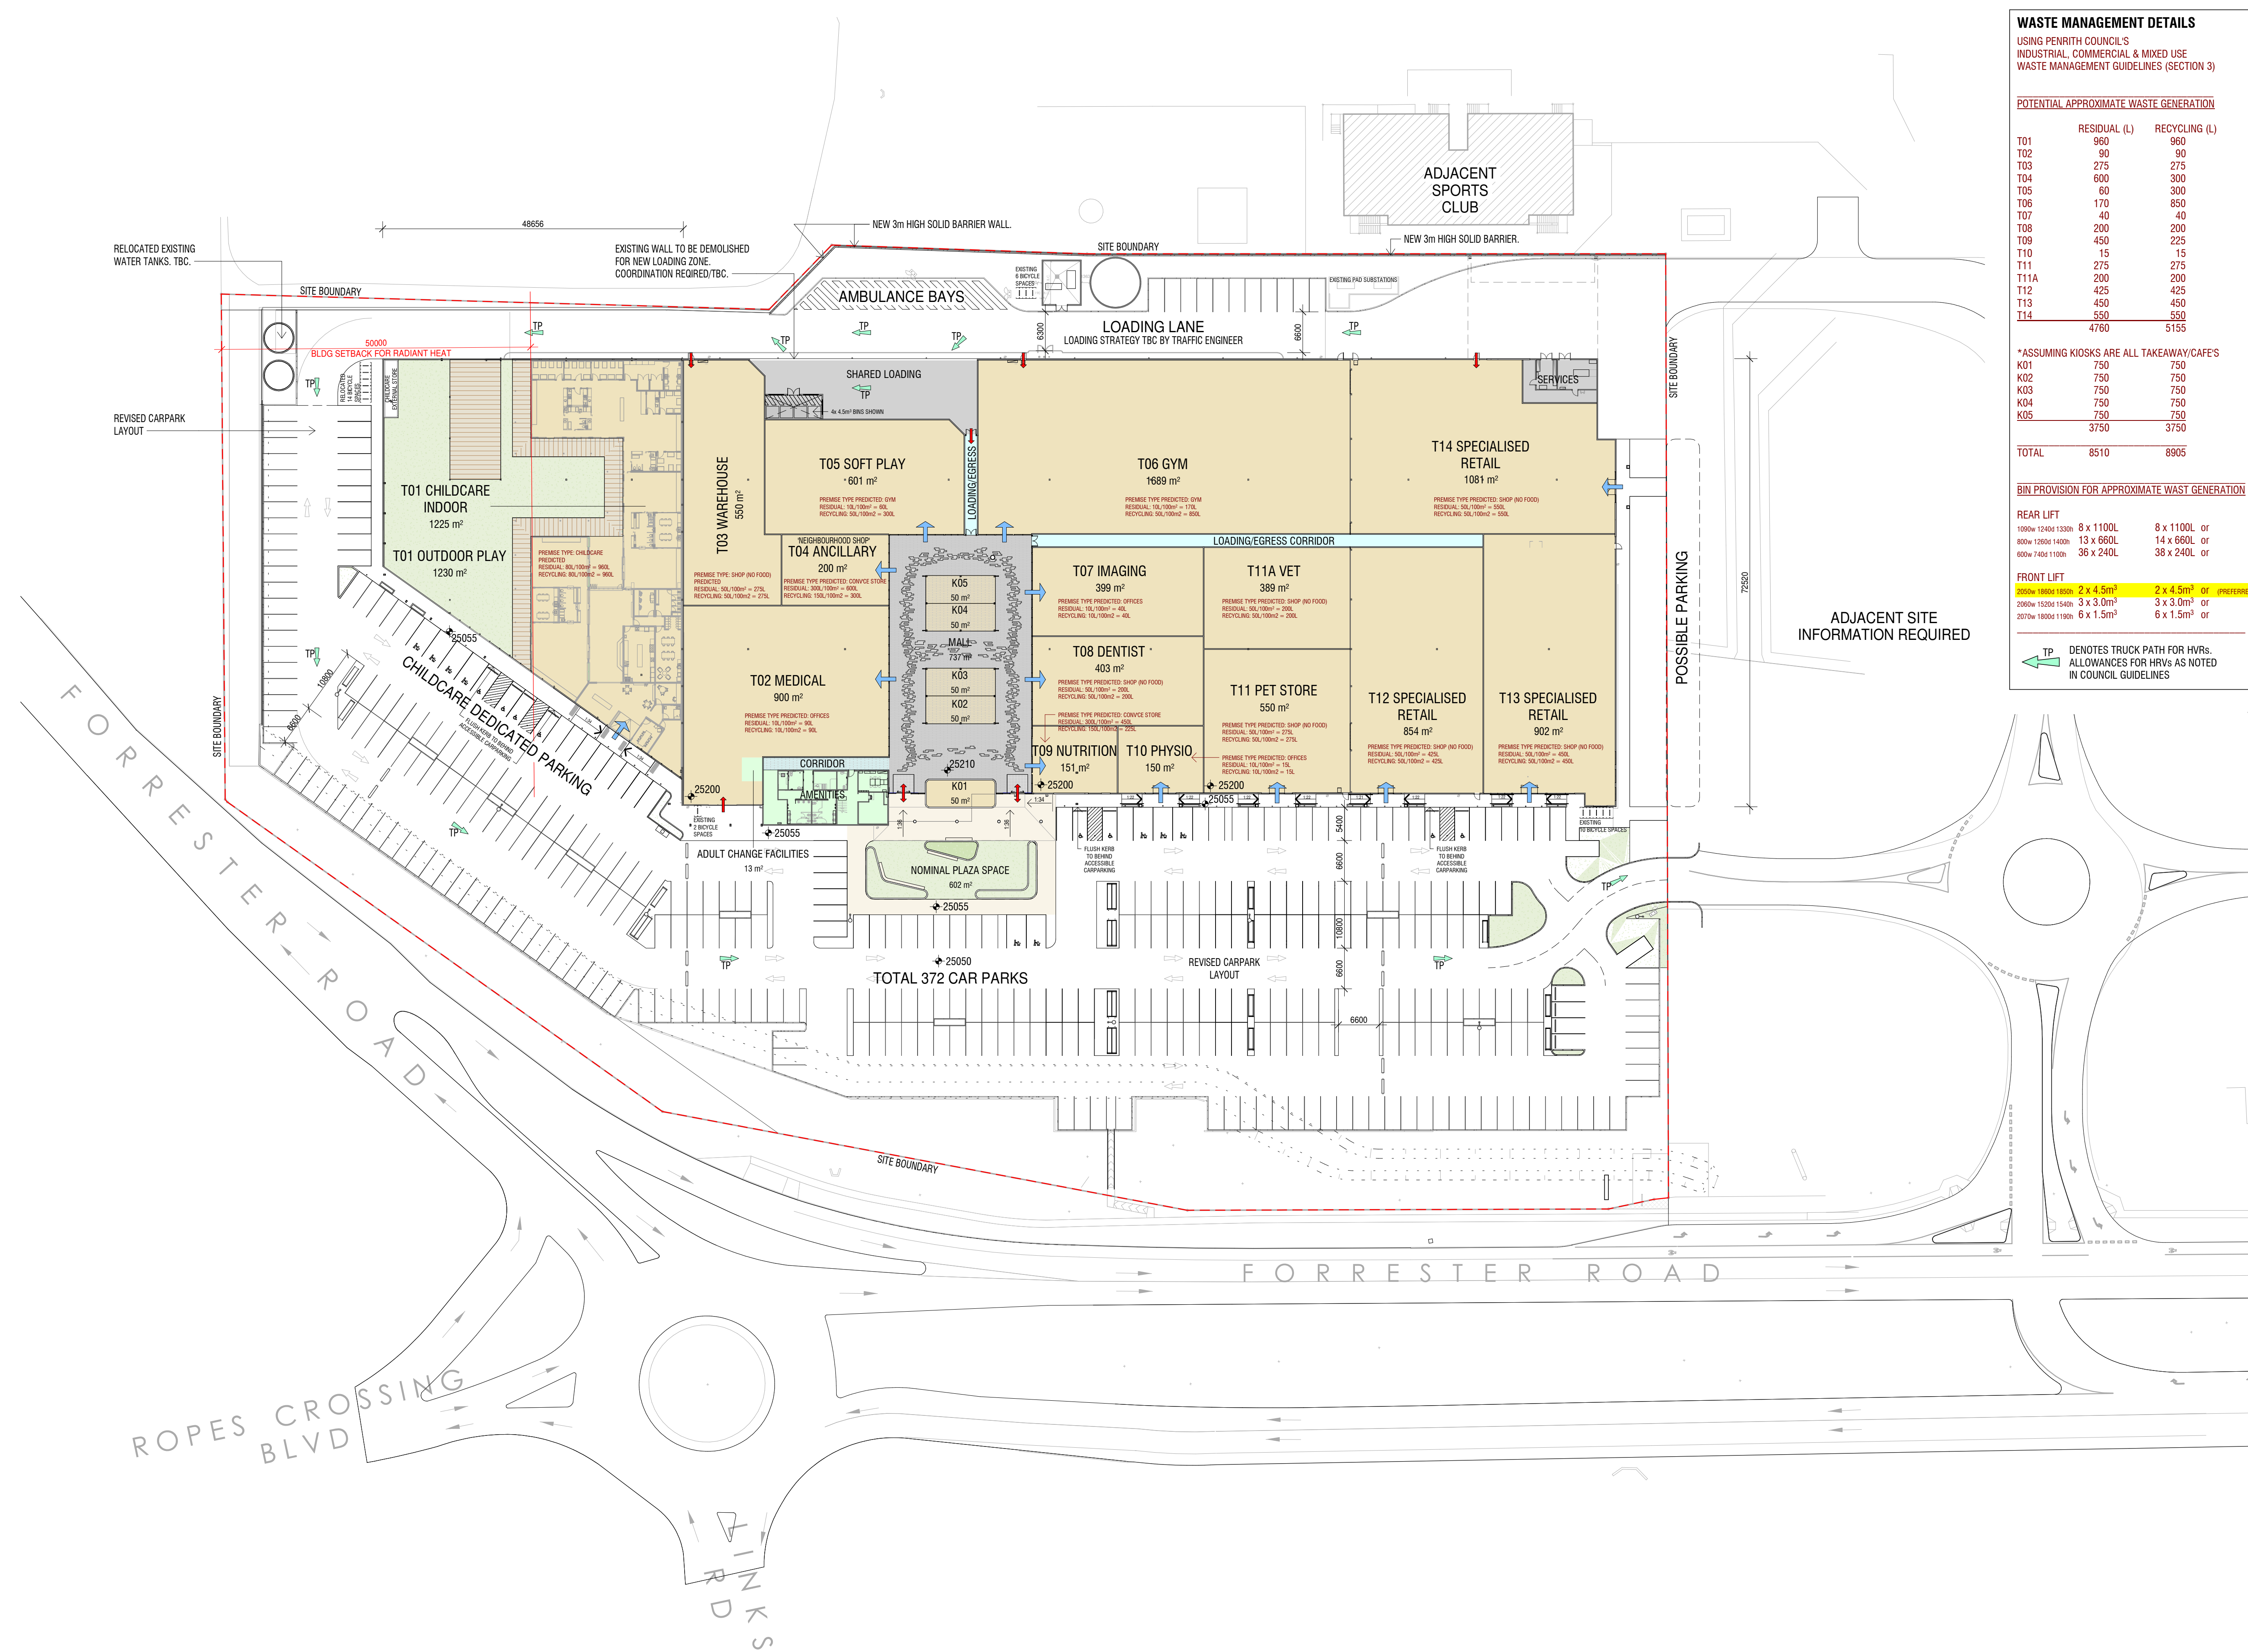

WASTE MANAGEMENT DETAILS

USING PENRITH COUNCIL'S INDUSTRIAL, COMMERCIAL & MIXED USE WASTE MANAGEMENT GUIDELINES (SECTION 3)

POTENTIAL APPROXIMATE WASTE GENERATION

| | RESIDUAL (L) | RECYCLING (L) |
|--------------|--------------|---------------|
| T01 | 960 | 960 |
| T02 | 90 | 90 |
| T03 | 275 | 275 |
| T04 | 600 | 300 |
| T05 | 60 | 300 |
| T06 | 170 | 850 |
| T07 | 40 | 40 |
| T08 | 200 | 200 |
| T09 | 450 | 225 |
| T10 | 15 | 15 |
| T11 | 275 | 275 |
| T11A | 200 | 200 |
| T12 | 425 | 425 |
| T13 | 450 | 450 |
| T14 | 550 | 550 |
| TOTAL | 4760 | 5155 |

*ASSUMING KIOSKS ARE ALL TAKEAWAY/CAFES

| | | |
|--------------|-------------|-------------|
| K01 | 750 | 750 |
| K02 | 750 | 750 |
| K03 | 750 | 750 |
| K04 | 750 | 750 |
| K05 | 750 | 750 |
| TOTAL | 3750 | 3750 |

BIN PROVISION FOR APPROXIMATE WAST GENERATION

REAR LIFT

| | | |
|-------------------|-----------|--------------|
| 1000w 1340d 1320h | 8 x 1100L | 8 x 1100L or |
| 800w 1200d 1400h | 13 x 660L | 14 x 660L or |
| 600w 740d 1100h | 36 x 240L | 38 x 240L or |

FRONT LIFT

| | | |
|-------------------|-----------------------|--------------------------------------|
| 2000w 1800d 1850h | 2 x 4.5m ³ | 2 x 4.5m ³ or (PREFERRED) |
| 2000w 1520d 1540h | 3 x 3.0m ³ | 3 x 3.0m ³ or |
| 2070w 1800d 1190h | 6 x 1.5m ³ | 6 x 1.5m ³ or |

TP DENOTES TRUCK PATH FOR HVRS. ALLOWANCES FOR HVRS AS NOTED IN COUNCIL GUIDELINES

| Rev. | Date | Description | Iss. | Appr. |
|------|----------|------------------|------|-------|
| A | 26.11.20 | FOR INFORMATION | DJ | KC |
| B | 03.12.20 | PRELIM DA | DH | KCC |
| C | 09.12.20 | MINOR AMENDMENTS | DH | KCC |
| D | 11.12.20 | SITE PLAN ISSUE | DH | KCC |
| E | 11.12.20 | DA ISSUE | DH | KCC |
| F | 14.12.20 | DIMENSIONS ADDED | DH | KCC |
| G | 18.12.20 | DA AMENDMENTS | DH | KCC |
| H | 01.04.21 | REVISED DA ISSUE | DH | KCC |
| I | 23.06.21 | DA AMENDMENTS | NI | KC |
| J | 05.07.21 | DA AMENDMENTS | NI | KC |
| K | 19.07.21 | DA ISSUE | NI | KC |

Do not scale this drawing. Verify all dimensions on site before commencing any work. Copyright © 2021 Buchan. This drawing remains the property of The Buchan Group Australia Pty Ltd. Reproduction in whole or in part without prior consent is forbidden.

File: X:\7201720048\REVIT_DA

Project
HOME CO ST MARYS
 213 Forrester Rd, St Marys
 NSW 2760

Project Number
720048

Status
 DA

Date Plotted
 20-Jul-21 10:48:52 AM

Date Issued
 19.07.21

Scale
 As indicated @A1

Drawing Title
SITE PLAN

Drawing Number
A-DA-0100

Revision
K

BUCHAN


Brisbane Studio
 + 61 7 3859 9222 / buchangroup.com.au

PLANNING APPROVAL

| Rev. | Date | Description | Iss. | Appr. |
|------|----------|-----------------|------|-------|
| A | 26.11.20 | FOR INFORMATION | DJ | KC |
| B | 03.12.20 | PRELIM DA | DH | KCC |
| C | 11.12.20 | DA ISSUE | DH | KCC |
| D | 05.07.21 | DA AMENDMENTS | NI | KC |
| E | 19.07.21 | DA ISSUE | NI | KC |

Do not scale this drawing. Verify all dimensions on site before commencing any work. Copyright © 2021 Buchan. This drawing remains the property of The Buchan Group Australia Pty Ltd. Reproduction in whole or in part without prior consent is forbidden.

File: X:\7201720048\REVIT\DA

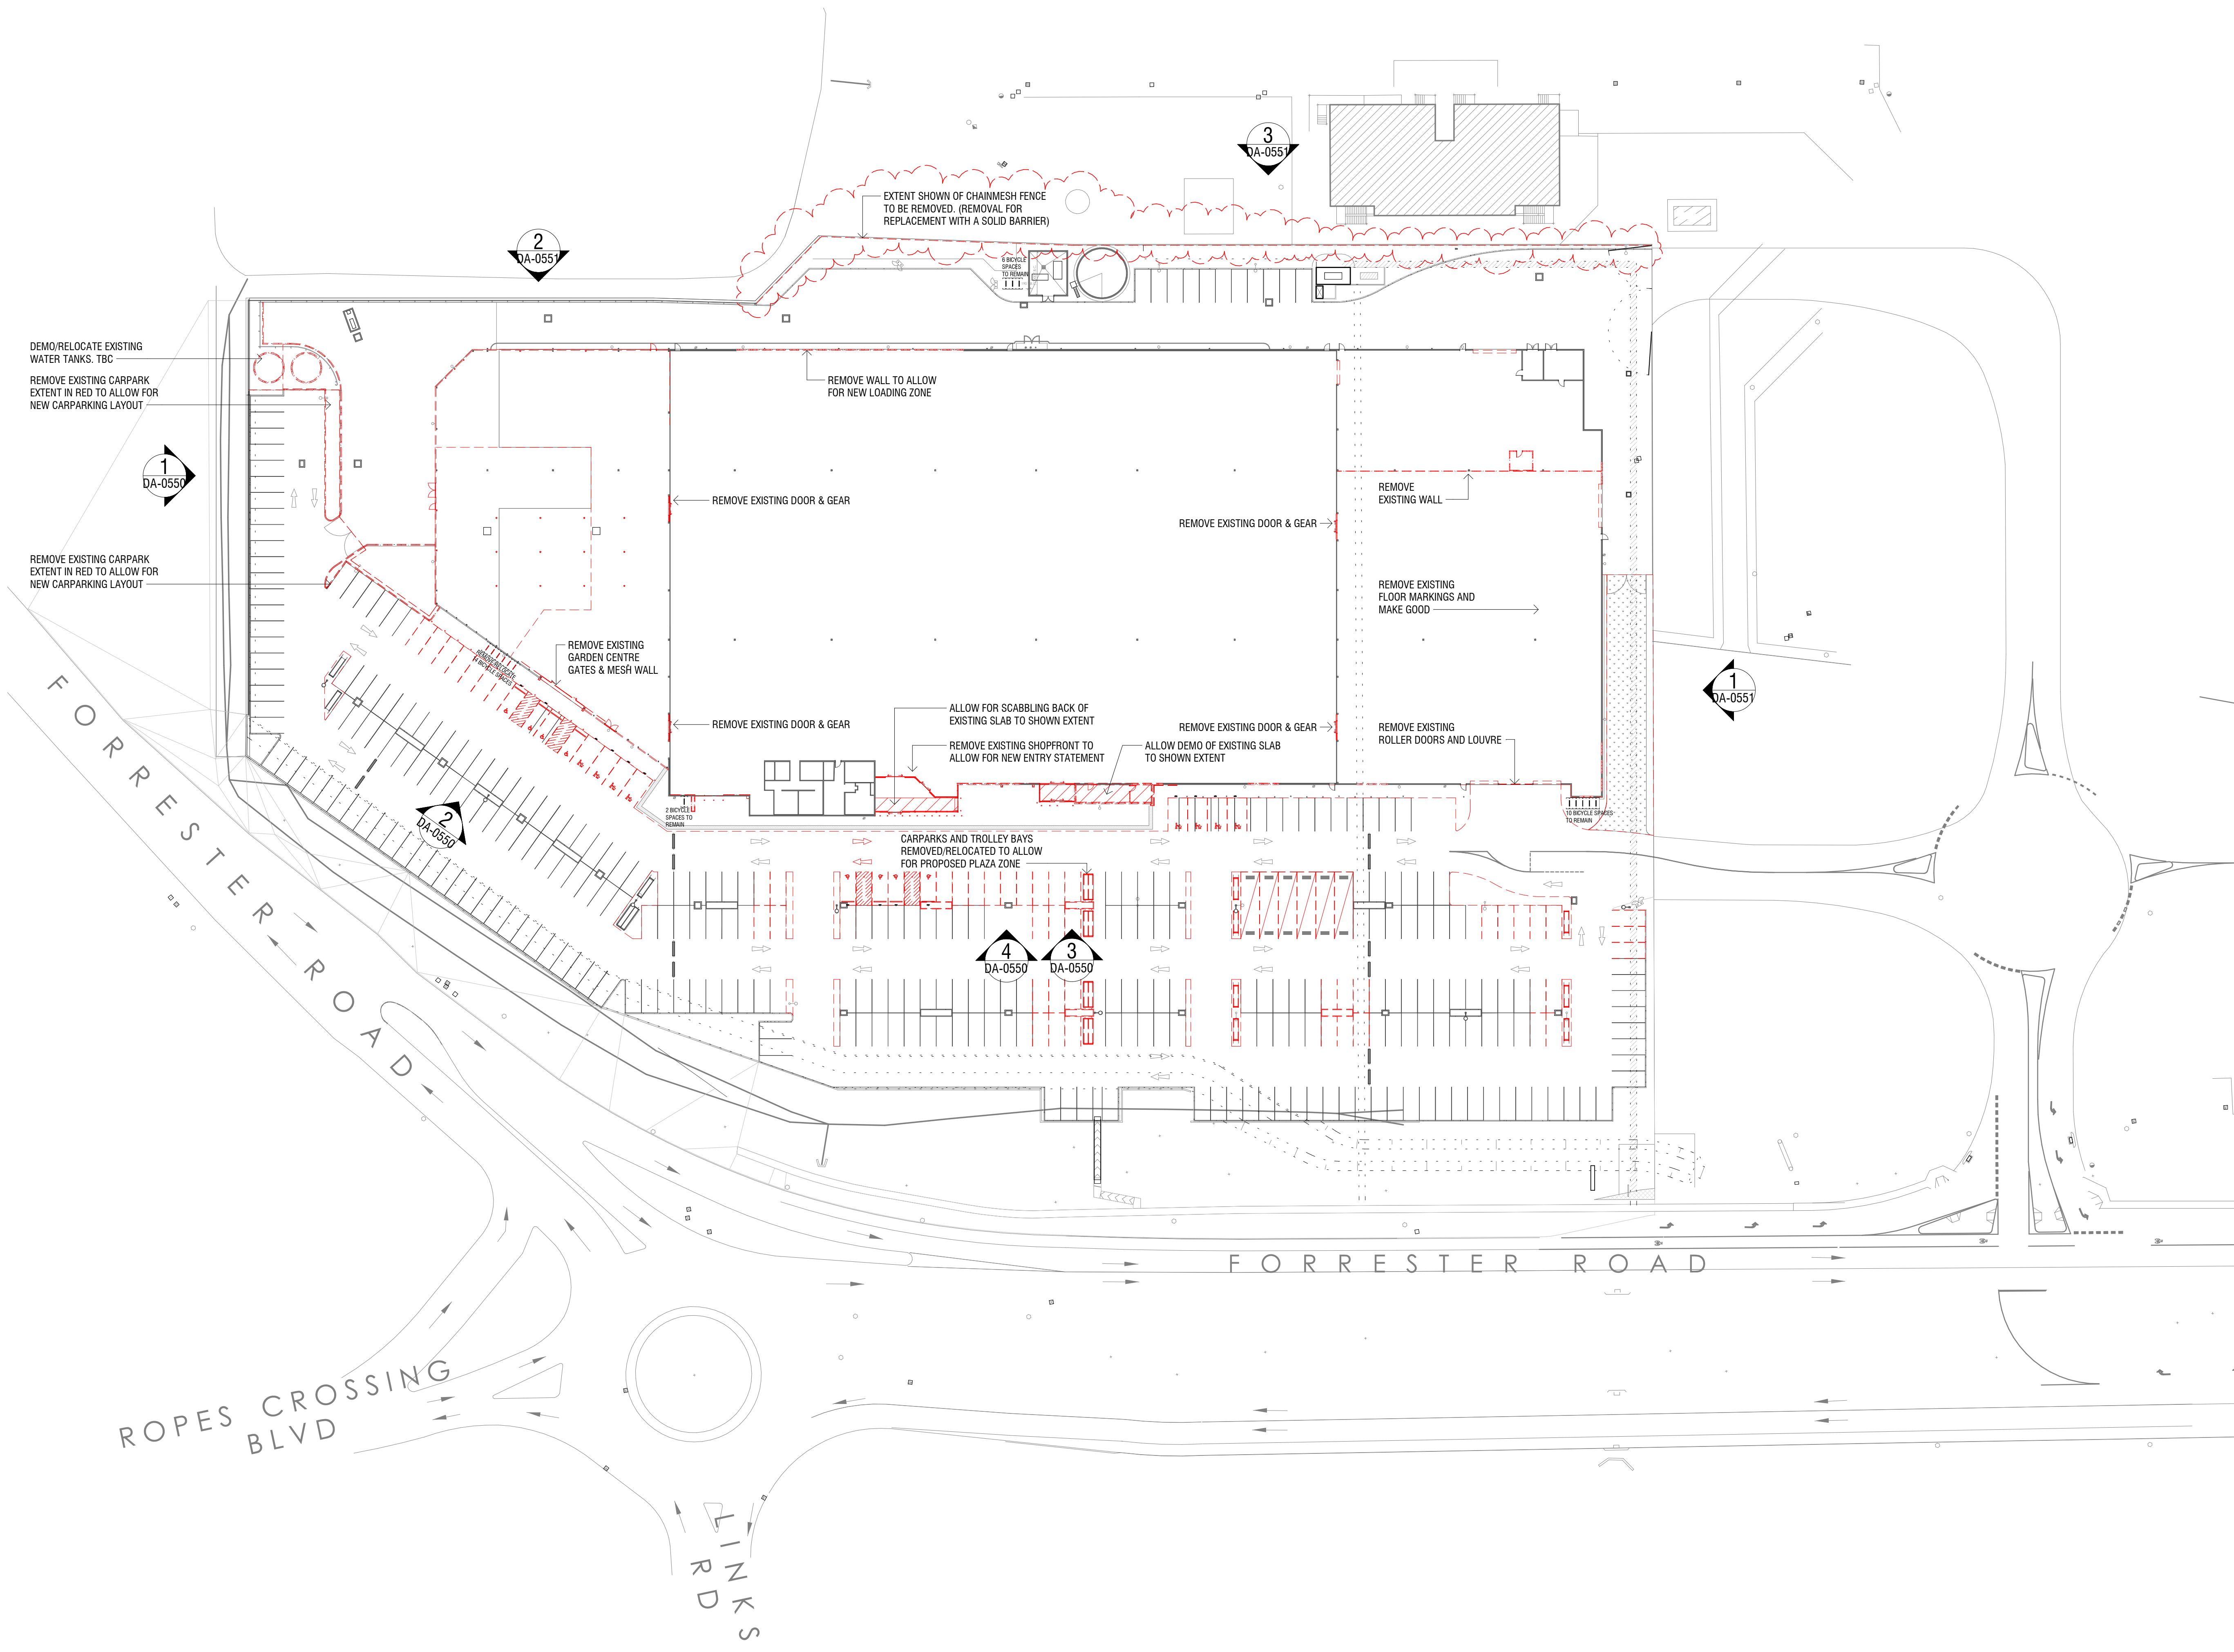

Project
HOME CO ST MARYS
 213 Forrester Rd, St Marys
 NSW 2760

Project Number
720048

Status
 DA

Date Plotted
 20-Jul-21 10:48:55 AM

Date Issued
 19.07.21

Scale
 1 : 500 @A1

0 10 20 40 60M

Drawing Title
EXISTING & DEMOLITION PLAN

Drawing Number
A-DA-0500


Revision
E

BUCHAN


Brisbane Studio
 + 61 7 3859 9222 / buchangroup.com.au

PLANNING APPROVAL


| Rev. | Date | Description | Iss. | Appr. |
|------|----------|-----------------|------|-------|
| A | 26.11.20 | FOR INFORMATION | DJ | KC |
| B | 03.12.20 | PRELIM DA | DH | KCC |
| C | 11.12.20 | DA ISSUE | DH | KCC |
| D | 19.07.21 | DA ISSUE | NI | KC |

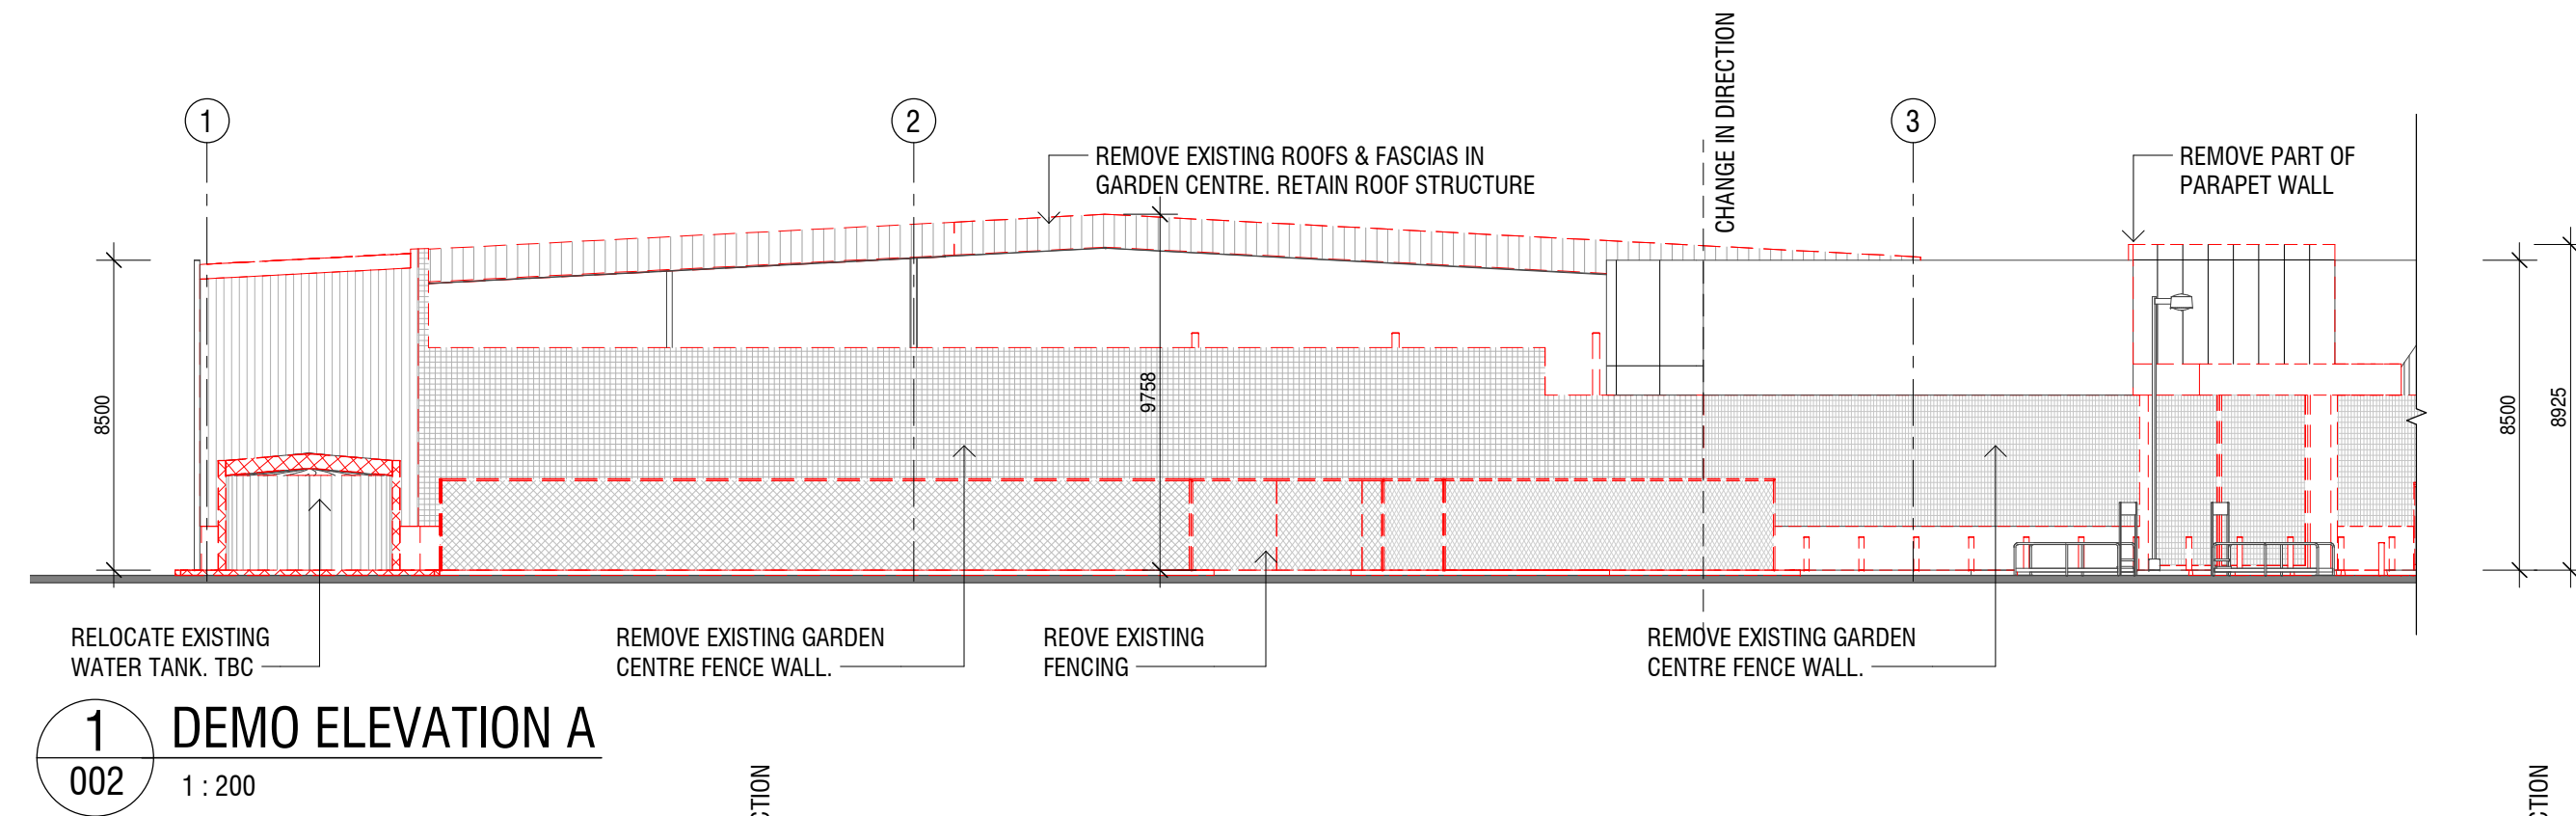


1 DEMO ELEVATION A
002 1:200

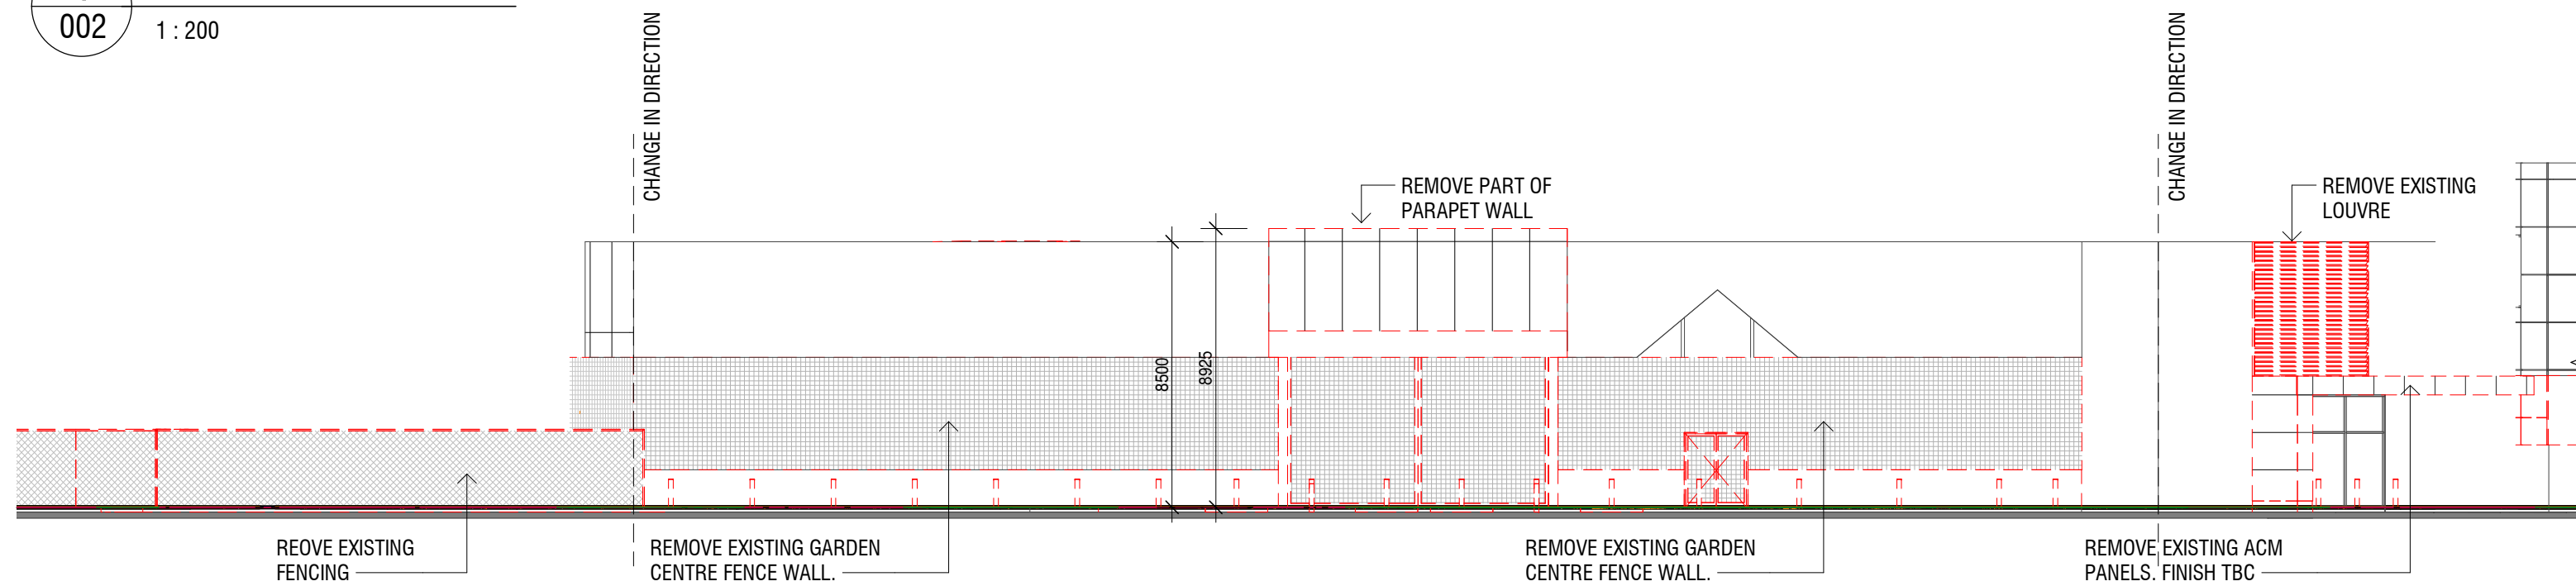

2 DEMO ELEVATION B
002 1:200

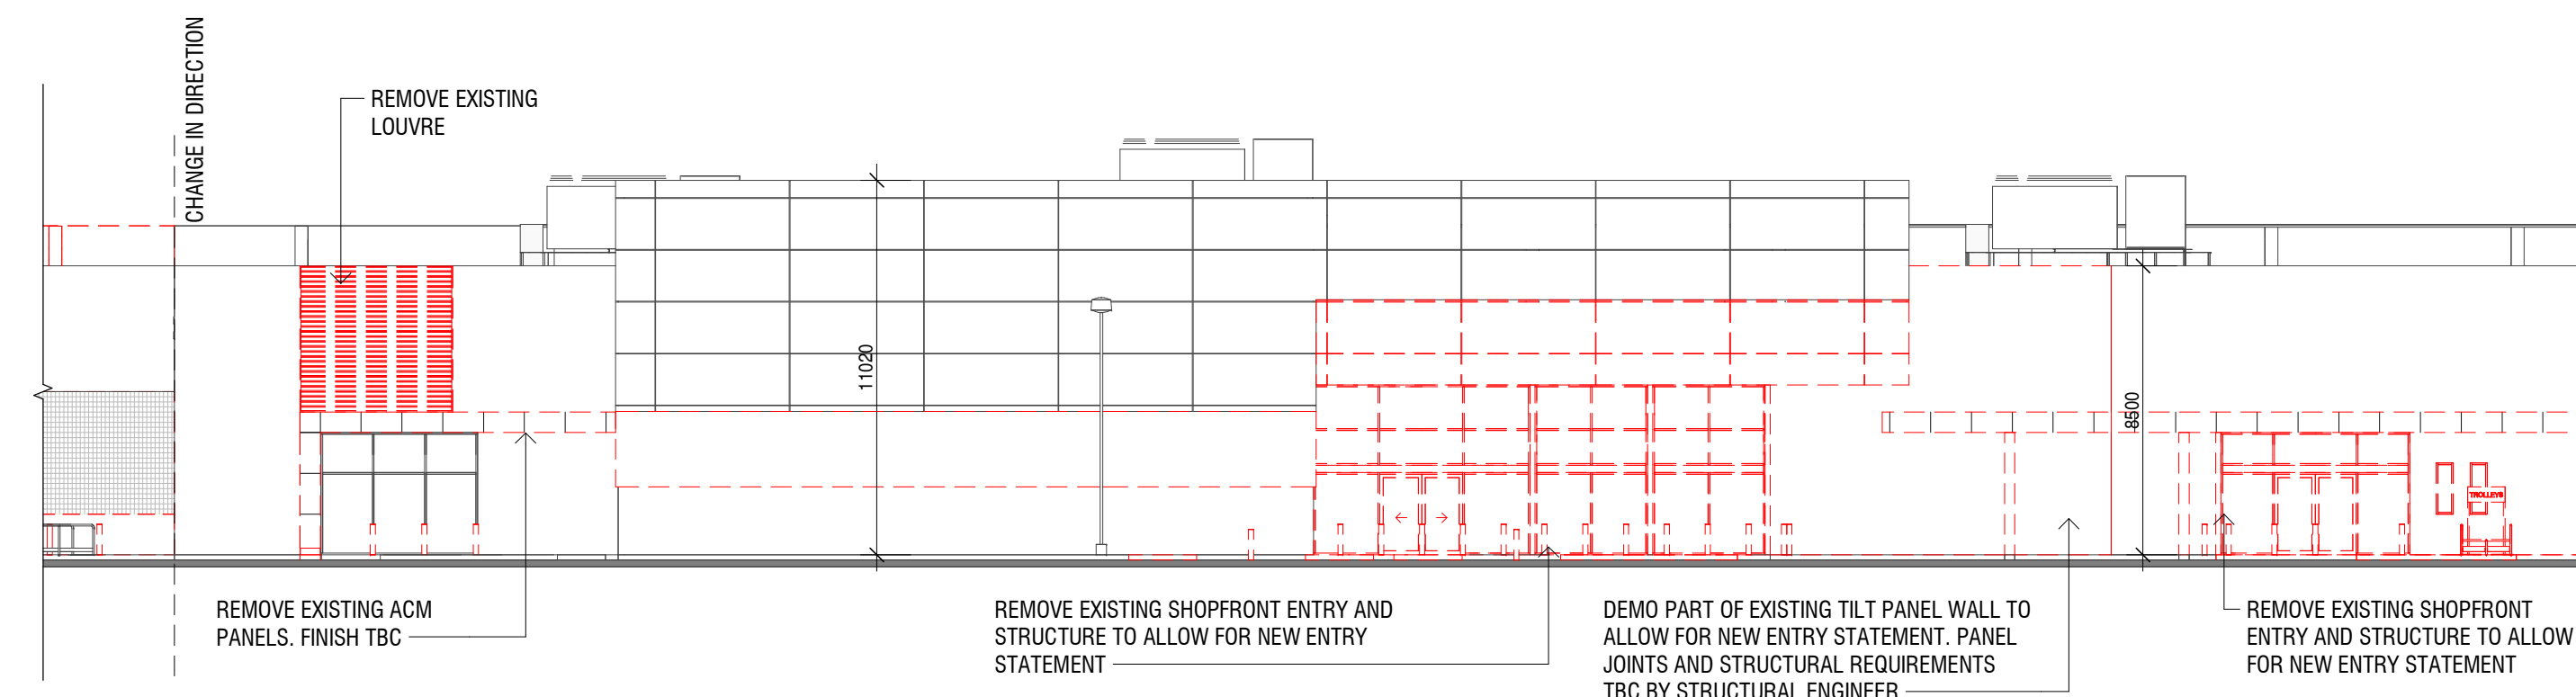

3 DEMO ELEVATION C - PART 1
002 1:200

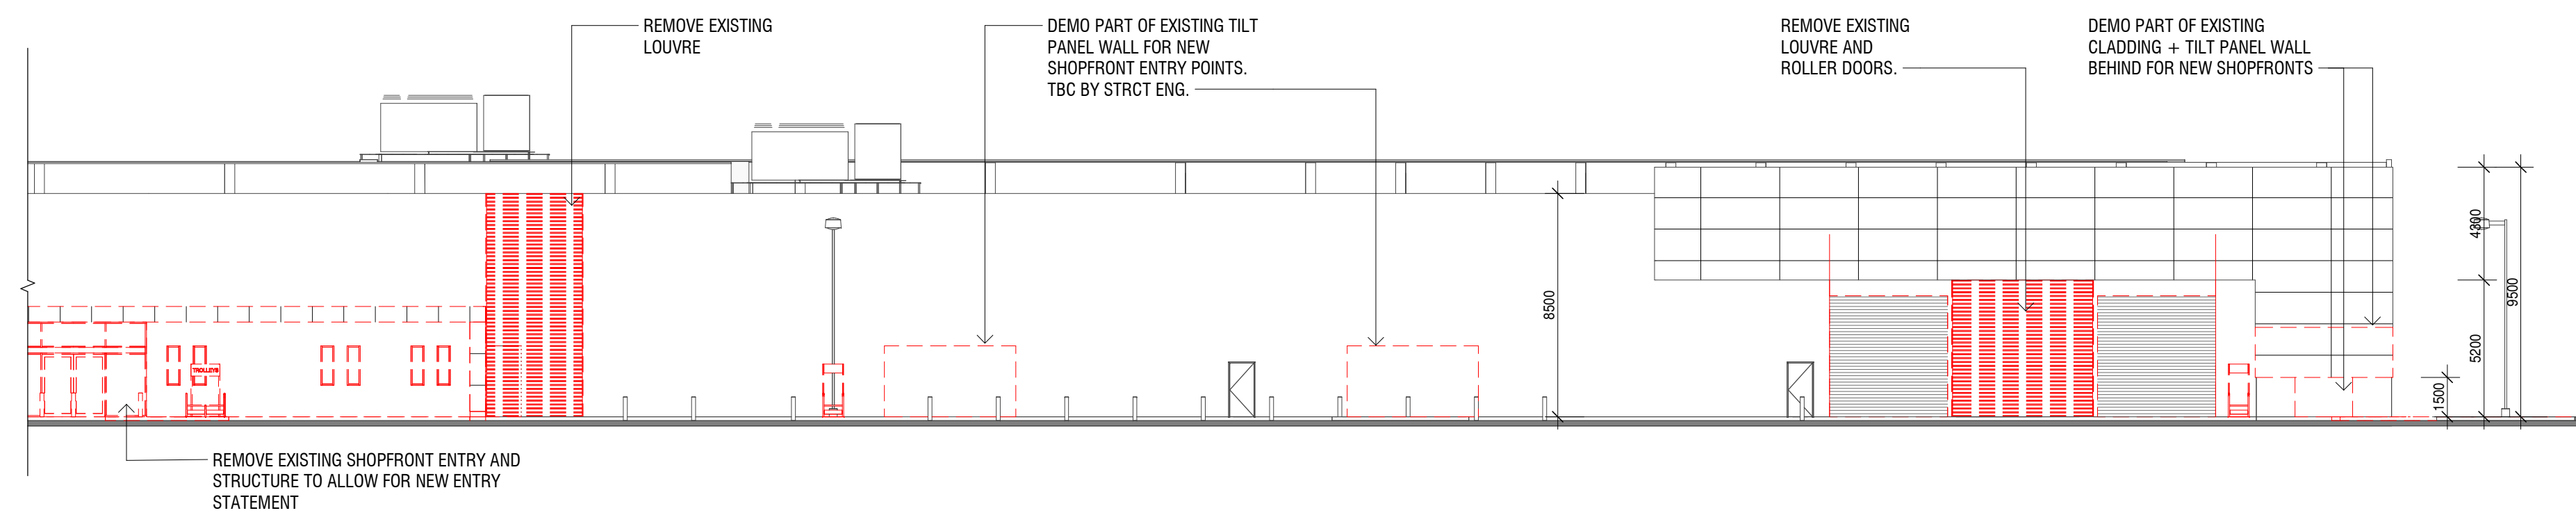

4 DEMO ELEVATION C - PART 2
002 1:200

Do not scale this drawing. Verify all dimensions on site before commencing any work. Copyright © 2021 Buchan. This drawing remains the property of The Buchan Group Australia Pty Ltd. Reproduction in whole or in part without prior consent is forbidden.

File: X:\7201720048\REVIT\DA

Project
**HOME CO ST
MARYS**
213 Forrester Rd, St Marys
NSW 2760

| | |
|----------------|-----------------------|
| Project Number | 720048 |
| Status | DA |
| Date Plotted | 20-Jul-21 10:48:58 AM |
| Date Issued | 19.07.21 |
| Scale | 1:200 @A1 |
| Drawing Title | DEMOLITION ELEVATIONS |


Drawing Number: **A-DA-0550** Revision: **D**

BUCHAN

Brisbane Studio
+ 61 7 3859 9222 / buchangroup.com.au

PLANNING APPROVAL


| Rev. | Date | Description | Iss. | Appr. |
|------|----------|-----------------|------|-------|
| A | 26.11.20 | FOR INFORMATION | DJ | KCC |
| B | 03.12.20 | PRELIM DA | DH | KCC |
| C | 11.12.20 | DA ISSUE | DH | KCC |
| D | 19.07.21 | DA ISSUE | NI | KC |

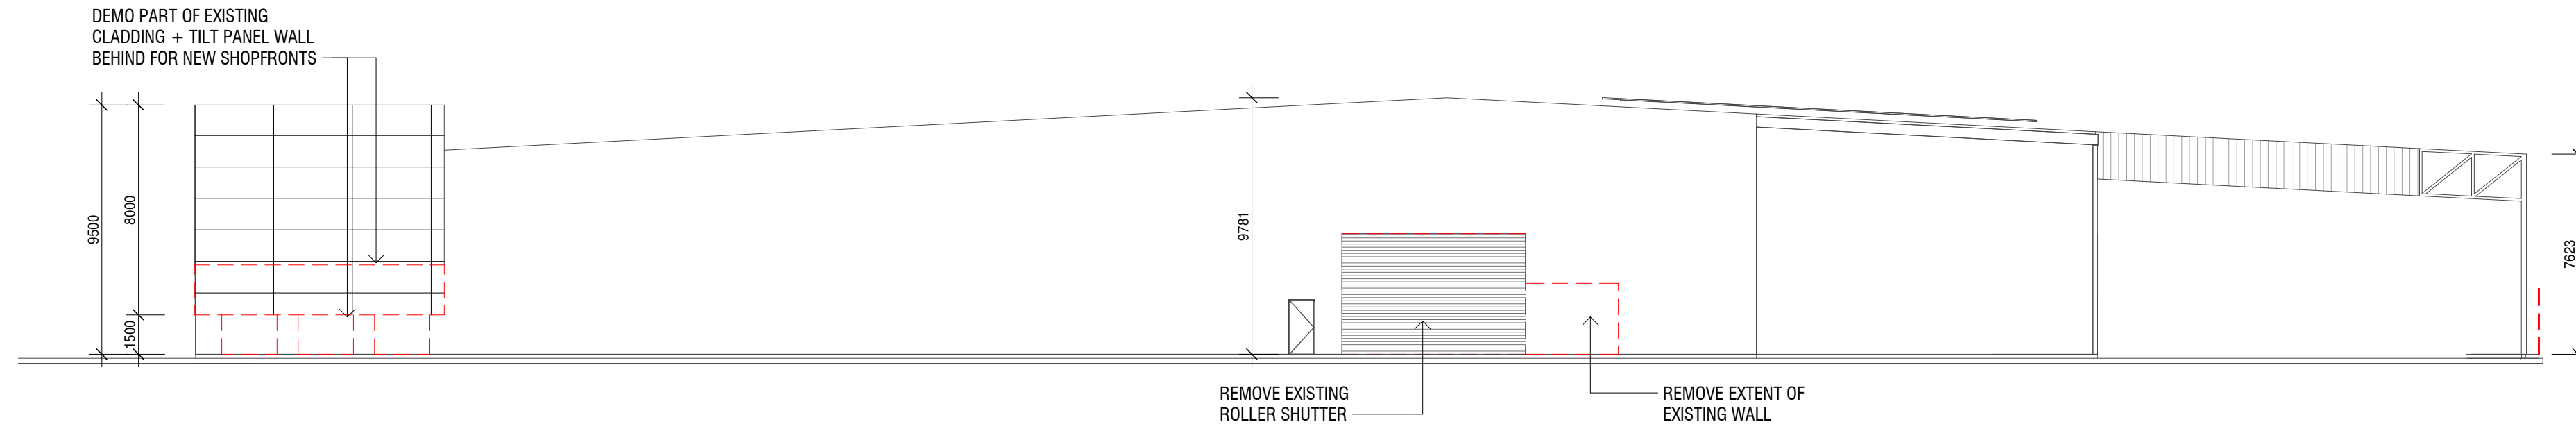


1 DEMO ELEVATION D
002 1:200

Do not scale this drawing. Verify all dimensions on site before commencing any work. Copyright © 2021 Buchan. This drawing remains the property of The Buchan Group Australia Pty Ltd. Reproduction in whole or in part without prior consent is forbidden.

File: X:\7201720048\REVIT\DA

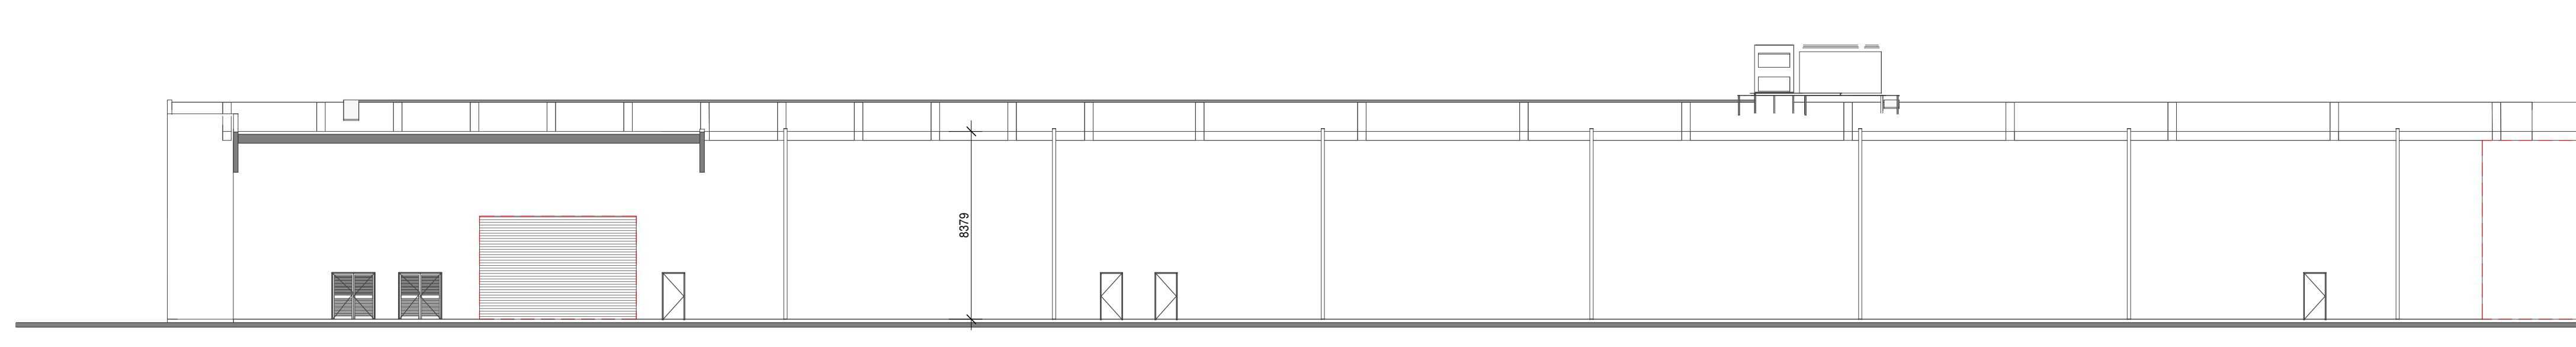

3 DEMO ELEVATION E - PART 1
002 1:200

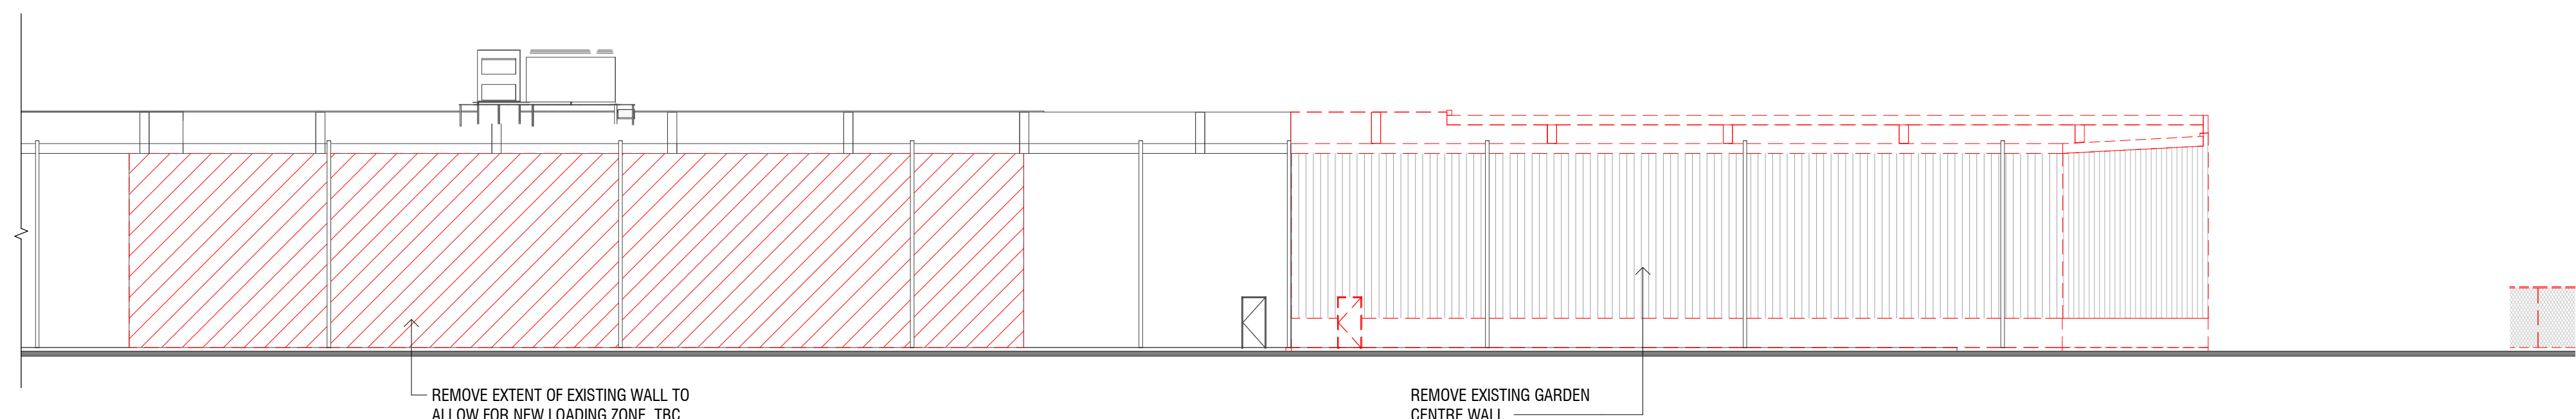

2 DEMO ELEVATION E - PART 2
002 1:200

Project
HOME CO ST MARYS
213 Forrester Rd, St Marys NSW 2760

Project Number
720048

Status
DA

Date Plotted
20-Jul-21 10:49:01 AM

Date Issued
19.07.21

Scale
1:200 @A1

0 10 20 40 60M

Drawing Title
DEMOLITION ELEVATIONS

Drawing Number
A-DA-0551

Revision
D

BUCHAN


Brisbane Studio
+ 61 7 3859 9222 / buchangroup.com.au

PLANNING APPROVAL

| Rev. | Date | Description | Iss. | Appr. |
|------|----------|------------------|------|-------|
| A | 03.12.20 | PRELIM DA | DH | KCC |
| B | 11.12.20 | DA ISSUE | DH | KCC |
| C | 18.12.20 | DA AMENDMENTS | DH | KCC |
| D | 01.04.21 | REVISED DA ISSUE | DH | KCC |
| E | 23.06.21 | DA AMENDMENTS | NI | KC |
| F | 05.07.21 | DA AMENDMENTS | NI | KC |
| G | 19.07.21 | DA ISSUE | NI | KC |

Do not scale this drawing. Verify all dimensions on site before commencing any work. Copyright © 2021 Buchan. This drawing remains the property of The Buchan Group Australia Pty Ltd. Reproduction in whole or in part without prior consent is forbidden.

File: X:\7201720048_REVIT\DA

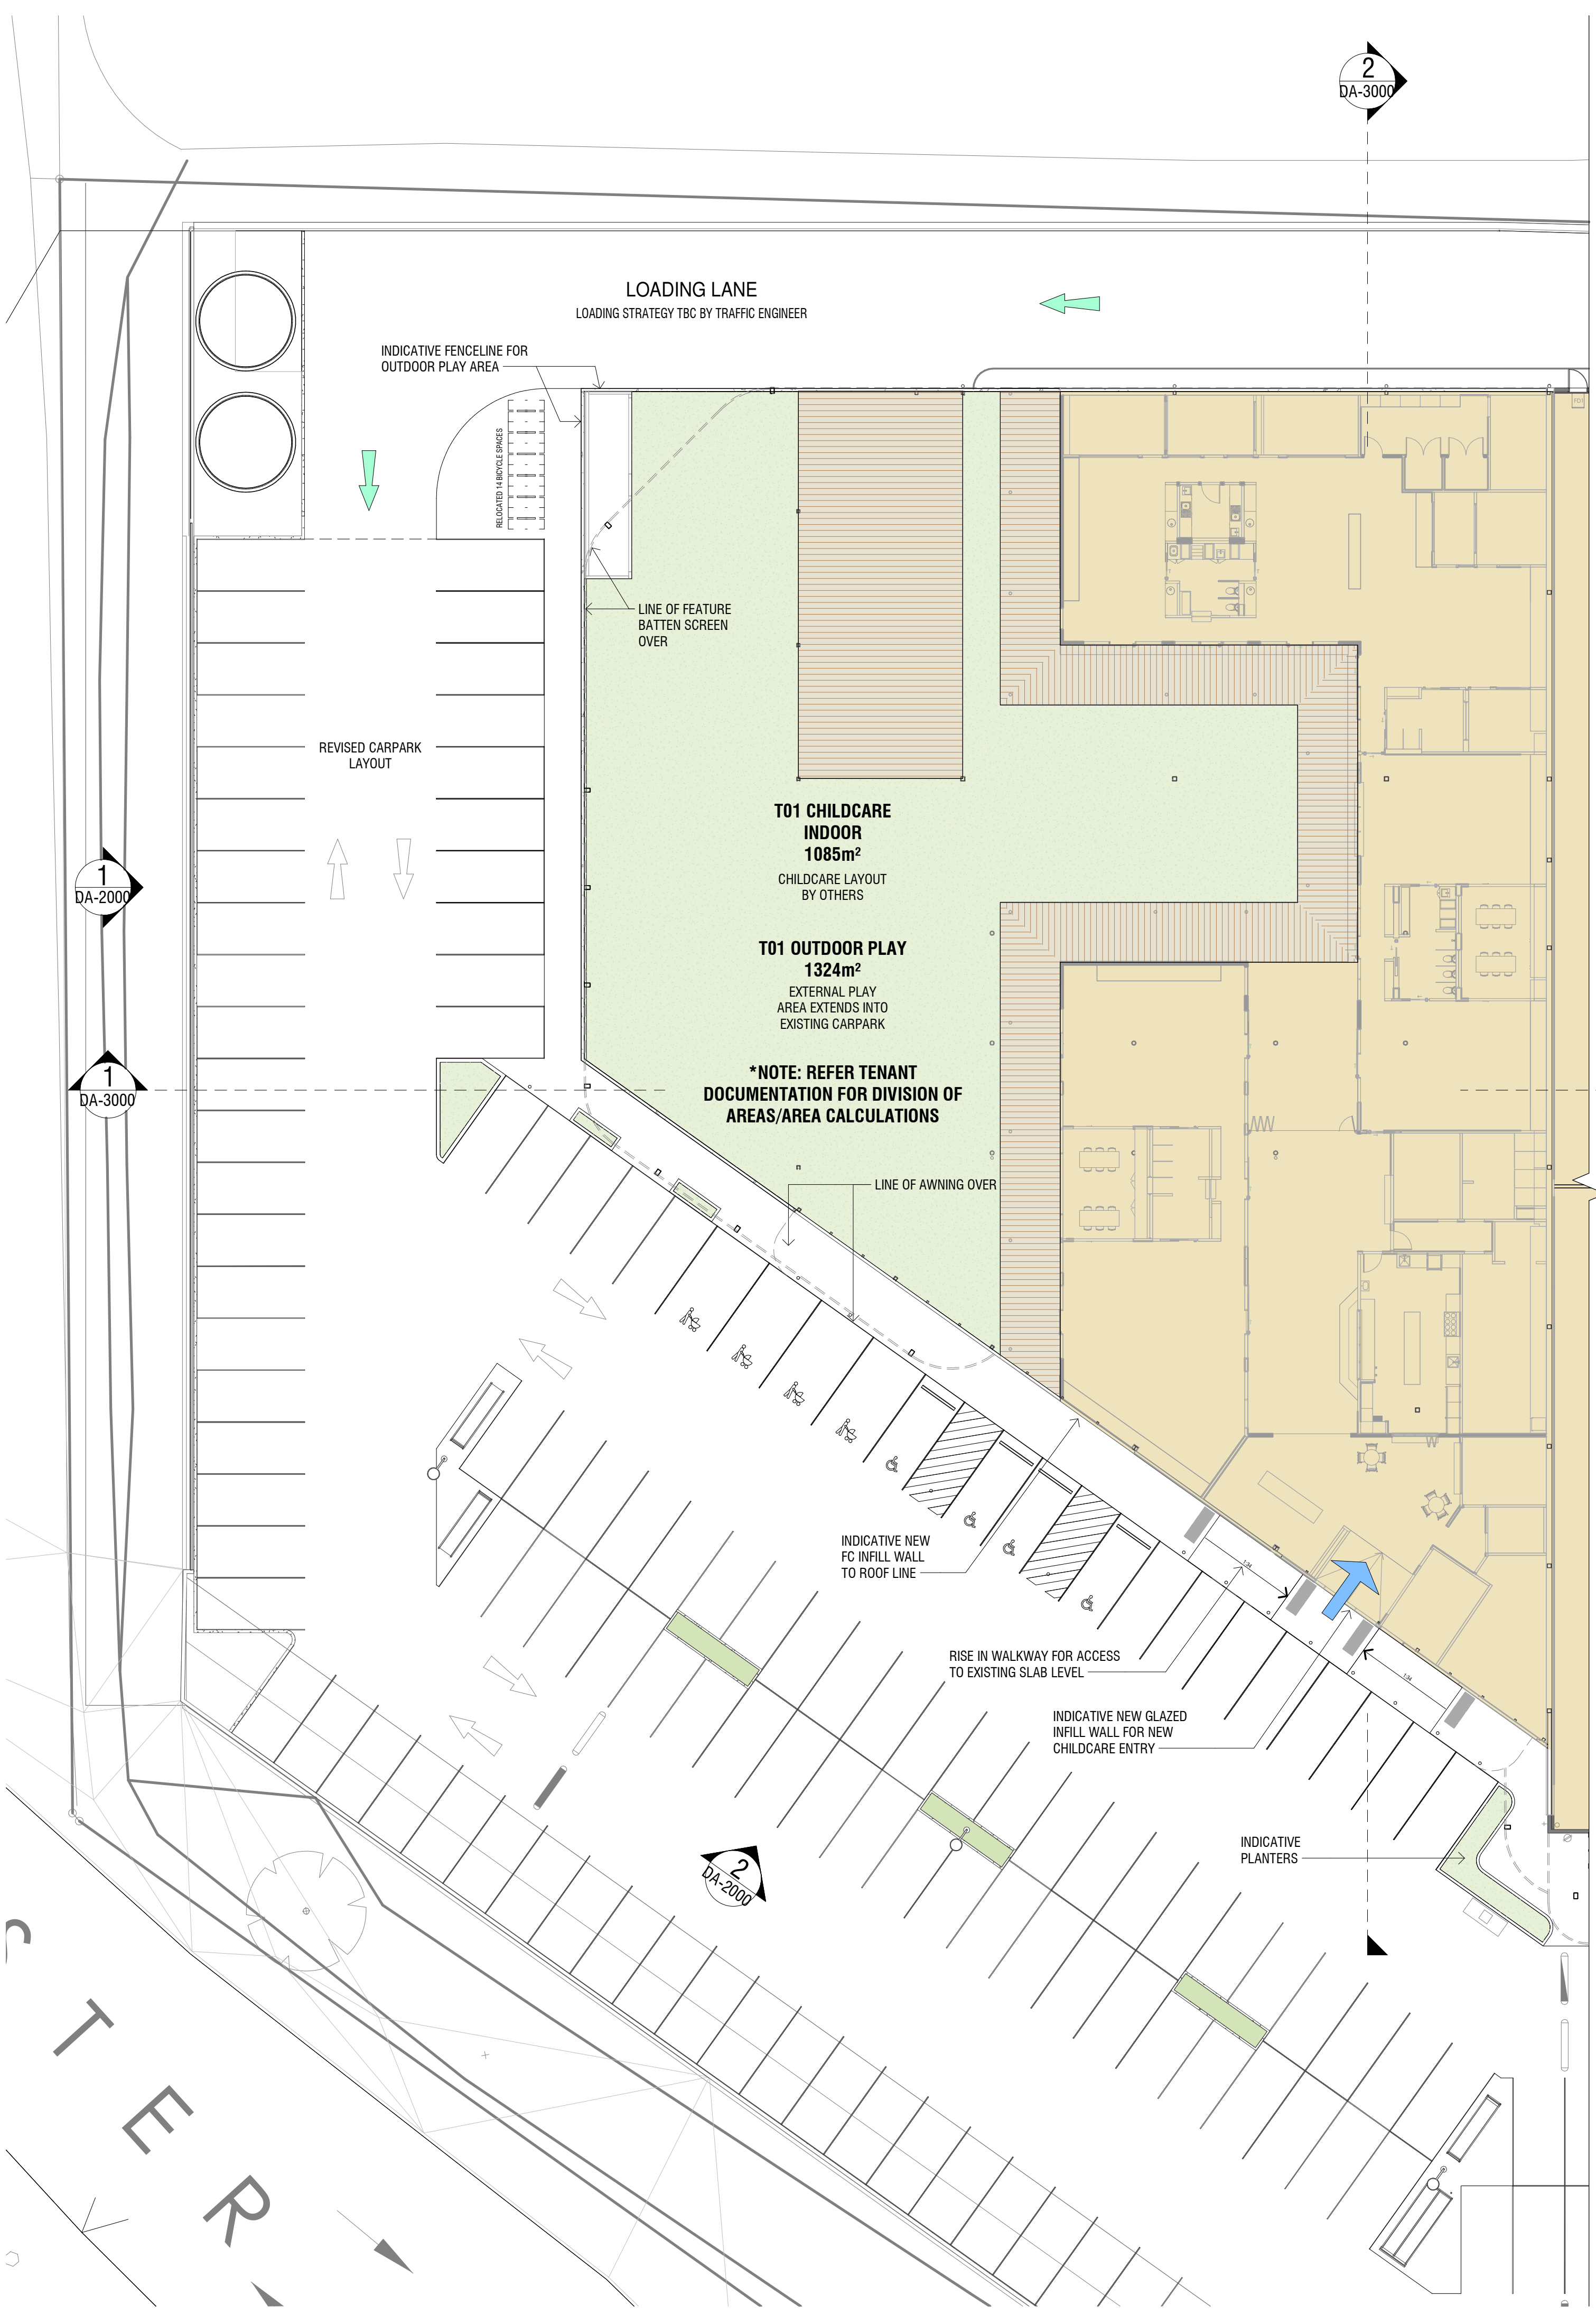

Project
HOME CO ST MARYS
213 Forrester Rd, St Marys
NSW 2760

Project Number
720048

Status
DA

Date Plotted
20-Jul-21 10:49:17 AM

Date Issued
19.07.21

Scale
1 : 200 @A1

0 10 20 40 60M

Drawing Title
PROPOSED FLOOR PLAN - PART A

Drawing Number
A-DA-1000

Revision
G

BUCHAN


Brisbane Studio
+ 61 7 3859 9222 / buchangroup.com.au

PLANNING APPROVAL

| Rev. | Date | Description | Iss. | Appr. |
|------|----------|---------------------|------|-------|
| A | 03.12.20 | PRELIM DA | DH | KCC |
| B | 11.12.20 | DA ISSUE | DH | KCC |
| C | 18.12.20 | DA AMENDMENTS | DH | KCC |
| D | 14.04.21 | INFORMATION REQUEST | DC | KC |
| E | 05.07.21 | DA AMENDMENTS | NI | KC |
| F | 19.07.21 | DA ISSUE | NI | KC |

Do not scale this drawing. Verify all dimensions on site before commencing any work. Copyright © 2021 Buchan. This drawing remains the property of The Buchan Group Australia Pty Ltd. Reproduction in whole or in part without prior consent is forbidden.

File: X:\720720048\REVIT\DA

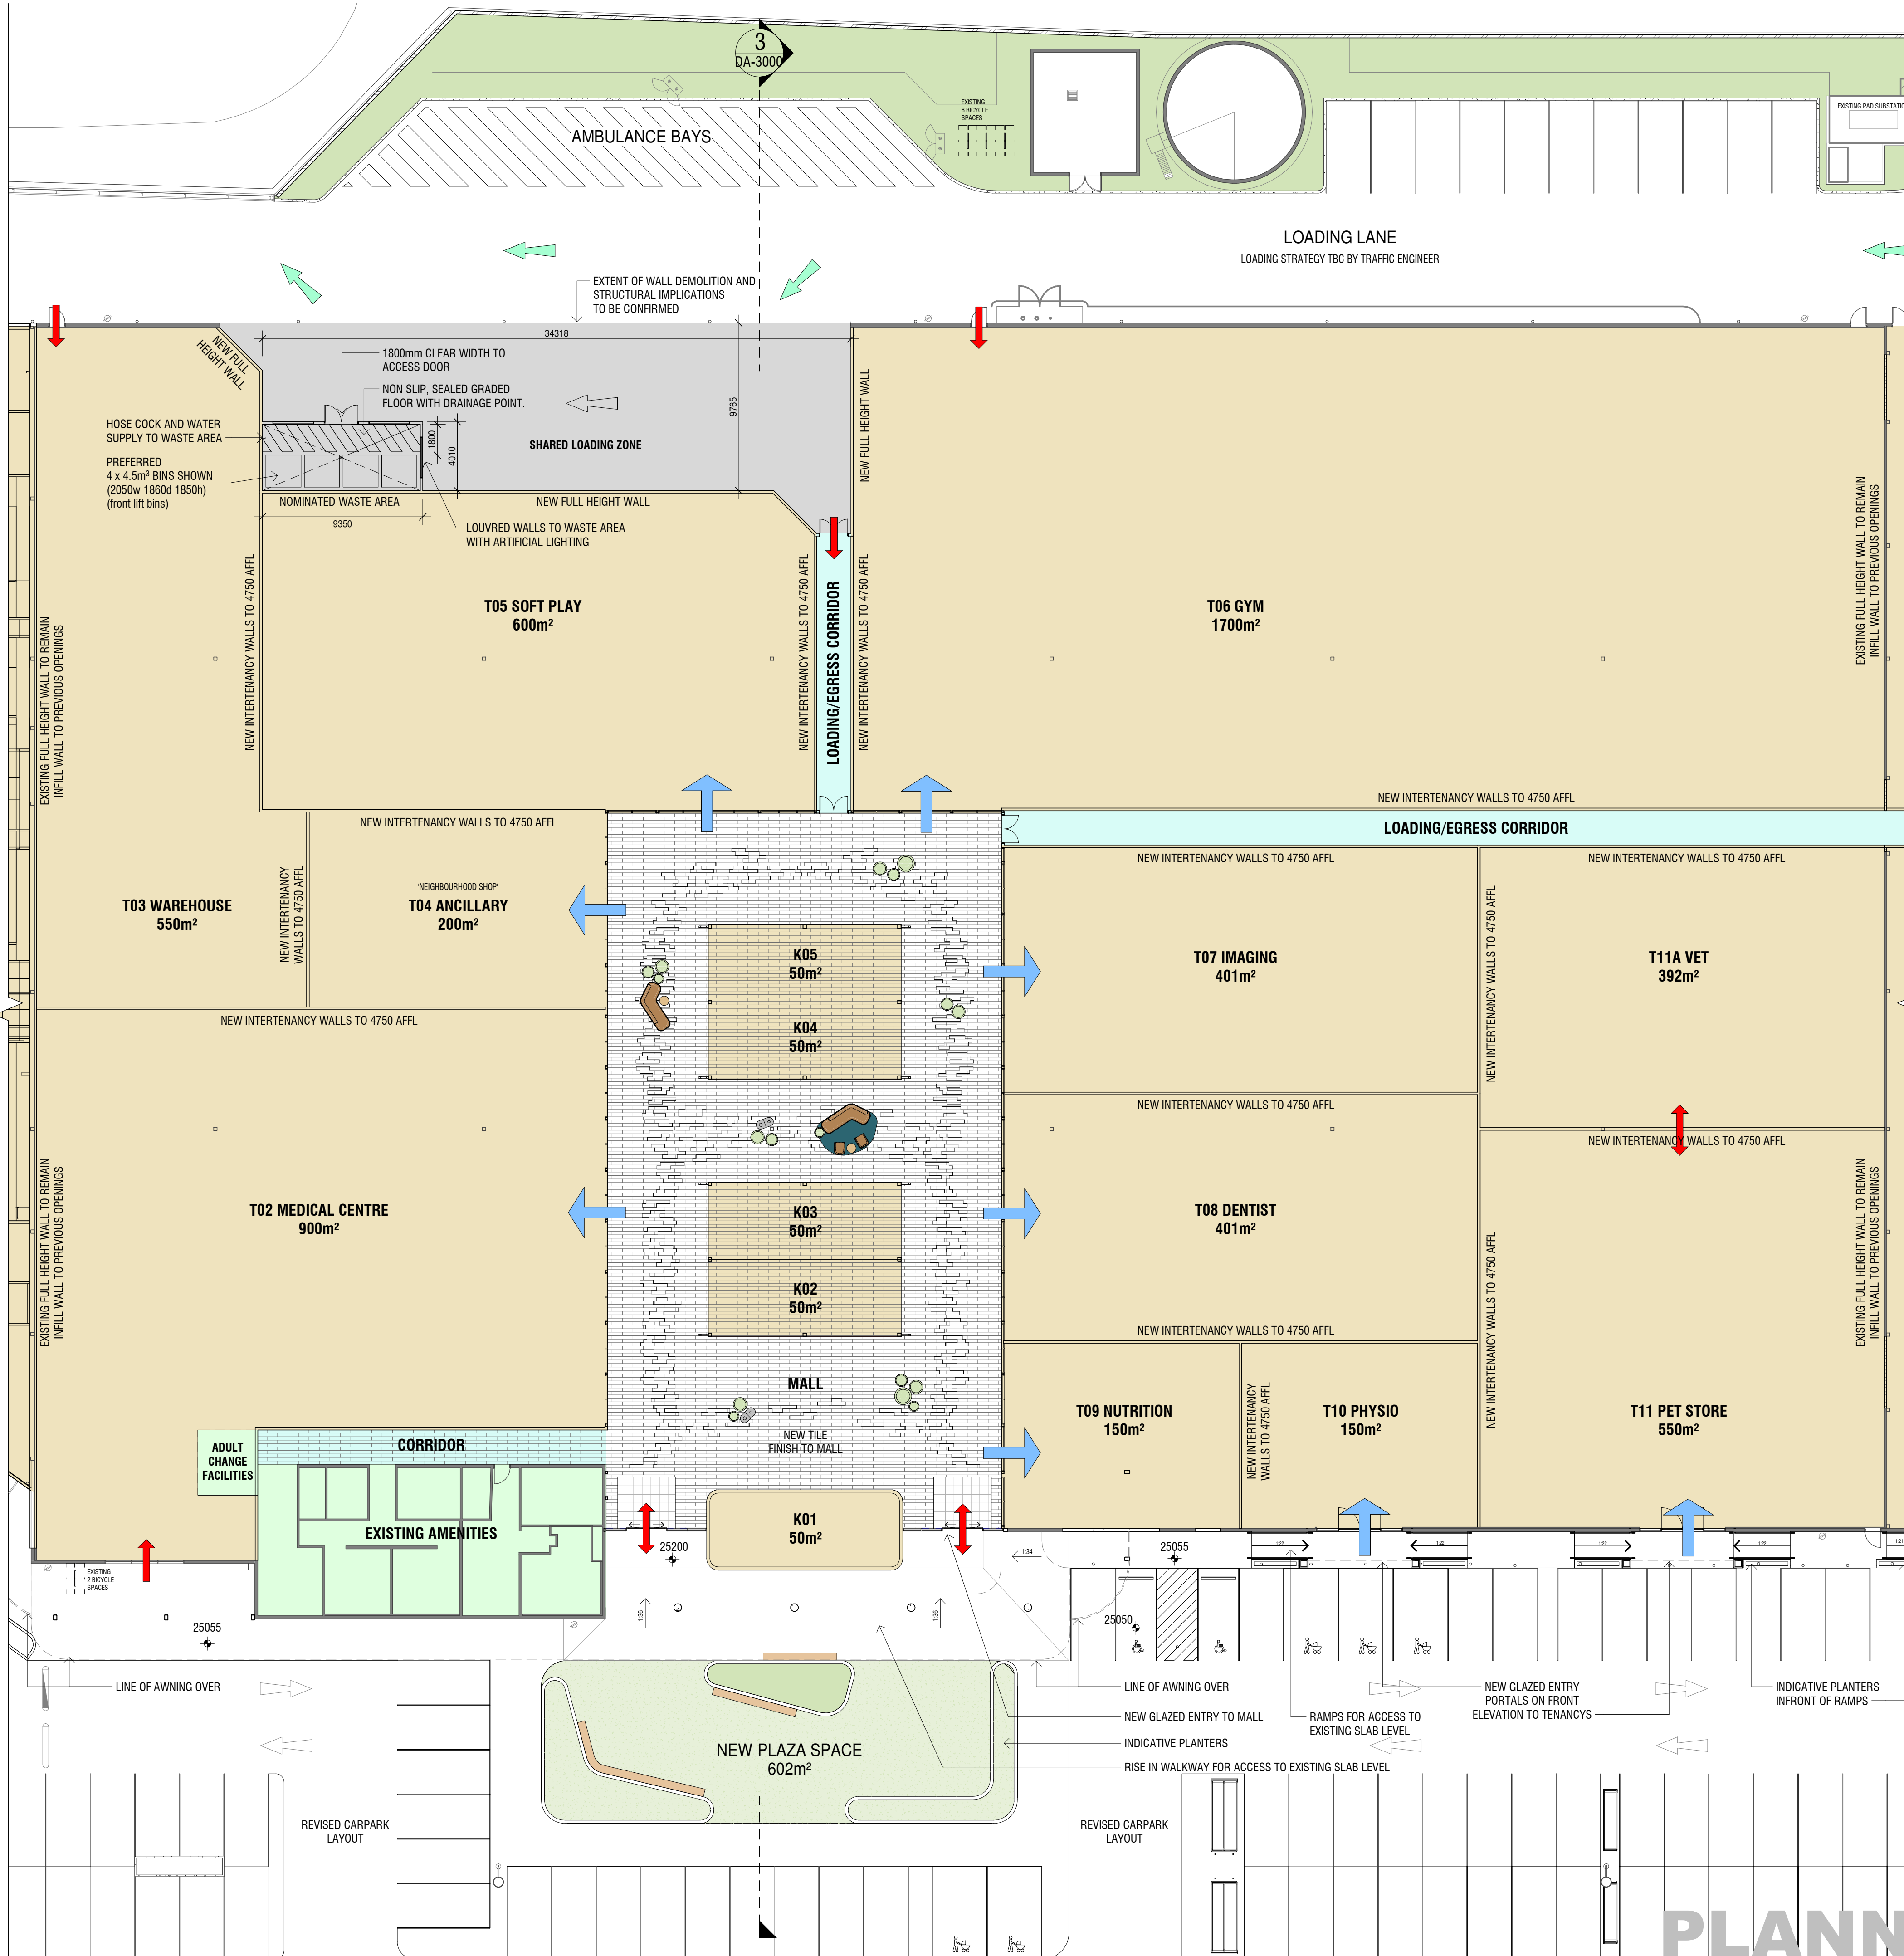

5
DA-3000

Project
HOME CO ST MARYS
213 Forrester Rd, St Marys
NSW 2760

Project Number
720048

Status
DA

Date Plotted
21-Jul-21 4:05:22 PM

Date Issued
19.07.21

Scale
1 : 200 @A1

Drawing Title
PROPOSED FLOOR PLAN - PART B

Drawing Number
A-DA-1001

Revision
F

BUCHAN


Brisbane Studio
+ 61 7 3859 9222 / buchangroup.com.au

PLANNING APPROVAL

| Rev. | Date | Description | Iss. | Appr. |
|------|----------|---------------|------|-------|
| A | 03.12.20 | PRELIM DA | DH | KCC |
| B | 11.12.20 | DA ISSUE | DH | KCC |
| C | 18.12.20 | DA AMENDMENTS | DH | KCC |
| D | 05.07.21 | DA AMENDMENTS | NI | KC |
| E | 19.07.21 | DA ISSUE | NI | KC |

Do not scale this drawing. Verify all dimensions on site before commencing any work. Copyright © 2021 Buchan. This drawing remains the property of The Buchan Group Australia Pty Ltd. Reproduction in whole or in part without prior consent is forbidden.

File: X:\7201720048\REVIT\DA

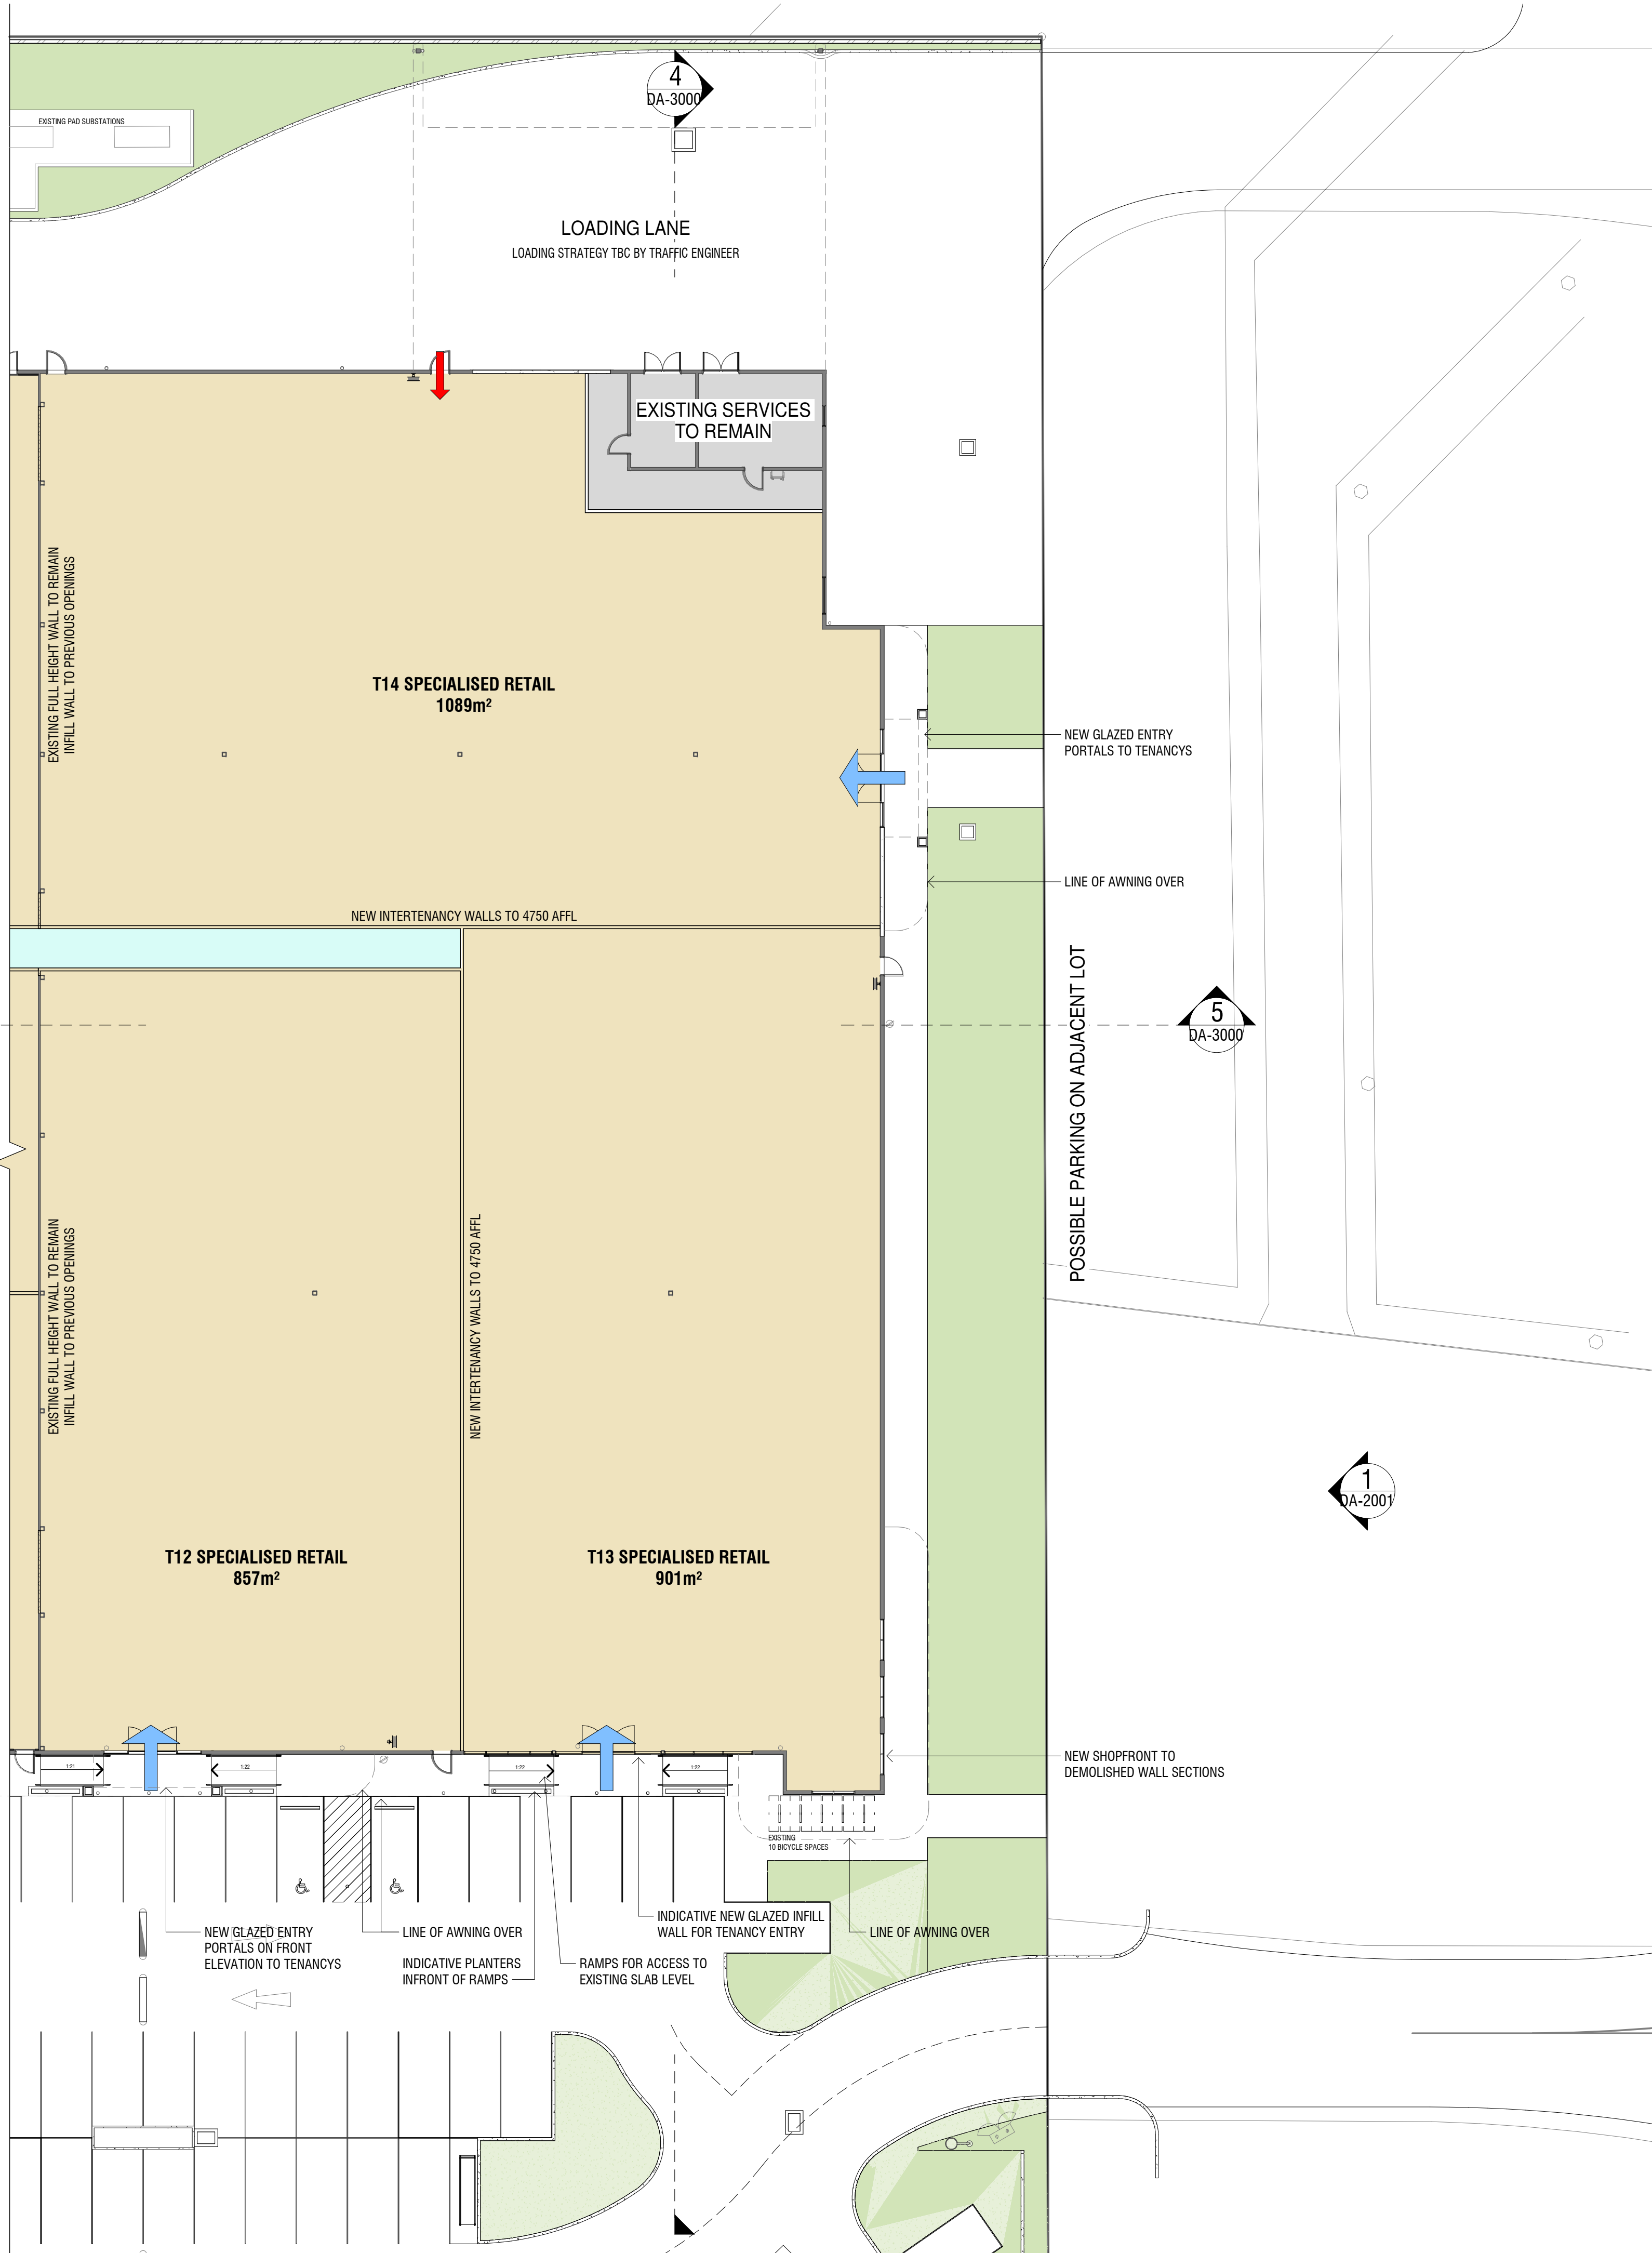

Project
**HOME CO ST
 MARYS**
 213 Forrester Rd, St Marys
 NSW 2760

Project Number
720048
 Status **DA**
 Date Plotted 20-Jul-21 10:49:28 AM
 Date Issued 19.07.21
 Scale 1 : 200 @A1
 0 10 20 40 60M

Drawing Title
**PROPOSED FLOOR PLAN -
 PART C**


Drawing Number **A-DA-1002** Revision **E**

BUCHAN

Brisbane Studio
 + 61 7 3859 9222 / buchangroup.com.au

PLANNING APPROVAL

| Rev. | Date | Description | Iss. | Appr. |
|------|----------|---------------|------|-------|
| A | 03.12.20 | PRELIM DA | DH | KCC |
| B | 11.12.20 | DA ISSUE | DH | KCC |
| C | 23.06.21 | DA AMENDMENTS | NI | KC |
| D | 19.07.21 | DA ISSUE | NI | KC |

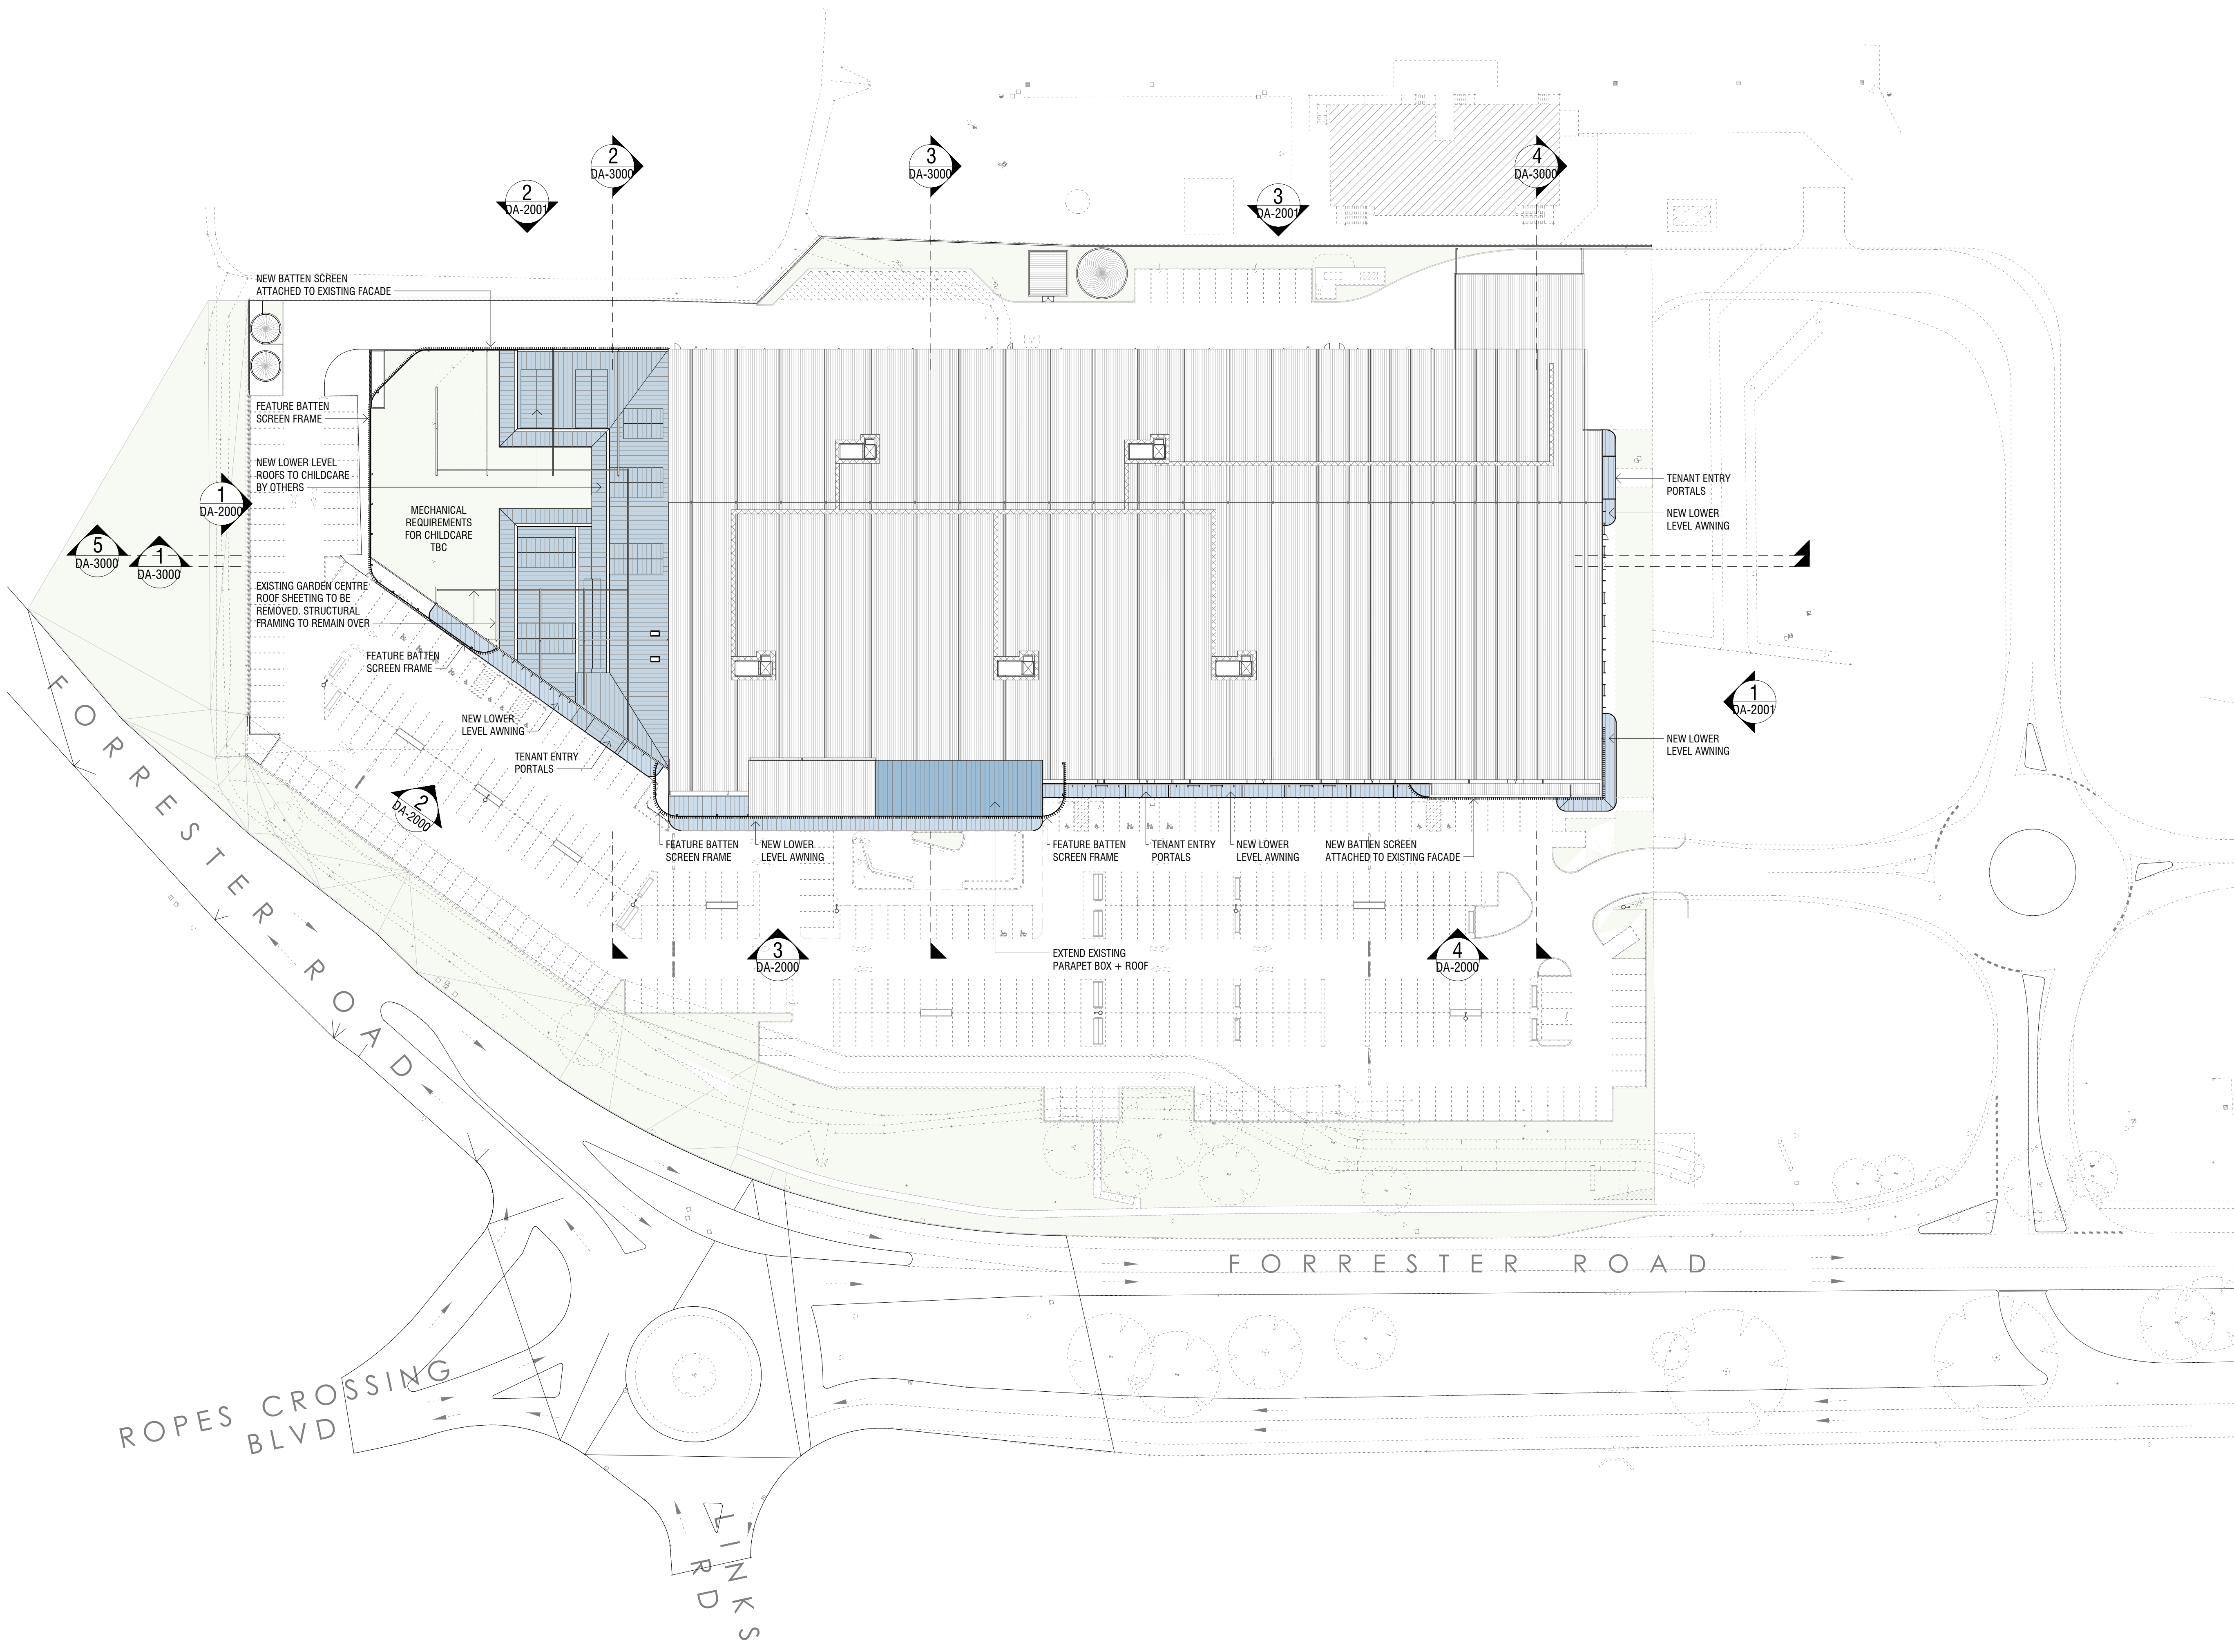

Do not scale this drawing. Verify all dimensions on site before commencing any work. Copyright © 2021 Buchan. This drawing remains the property of The Buchan Group Australia Pty Ltd. Reproduction in whole or in part without prior consent is forbidden.

File: X:\7201720048\REVIT\1_DA

Project
HOME CO ST MARYS
 213 Forrester Rd, St Marys
 NSW 2760


Project Number
720048

Status
 DA

Date Plotted
 20-Jul-21 10:49:43 AM

Date Issued
 19.07.21

Scale
 1 : 500 @A1

 

Drawing Title

ROOF PLAN

Drawing Number
A-DA-1200

Revision

D

BUCHAN

Brisbane Studio
 + 61 7 3859 9222 / buchangroup.com.au

PLANNING APPROVAL

EXTERNAL MATERIALS AND FINISHES


NOTE: ALL PAINTED WALL FEATURES INCLUDING; MASONRY, TILES, STONE TO HAVE ANTI-GRAFFITI COATING TO 2400 ABOVE FFL, OR ACCESSIBLE LEDGE OR FOOT HOLD

| | | |
|----------------|---|--|
| WALLS | CONCRETE TILT UP PANELS | TEXTURED PAINT FINISH - NEUTRAL GREY COLOUR |
| | INFILL WALLS - CFC WITH PAINT FINISH | SMOOTH PAINT FINISH - GREYS |
| | RECLAD/PAINTED PARAPET BOX'S - TIMBER LOOK CLADDING/ EXPRESS JOINTED FC SHEET | SMOOTH PAINT FINISH - TIMBER LOOK OR SIMILAR |
| SOFFITS | TIMBER LOOK CLADDING/EXPRESS JOINTED FC SHEET | SMOOTH PAINT FINISH - TIMBER LOOK OR SIMILAR |
| FEATURE SCREEN | 2 TONES TIMBER LOOK & 1 TONE GREY ALUMINIUM BATTENS | |
| SIGNAGE | ILLUMINATED SIGN BOX | PROPRIETARY ITEM |
| SHOPFRONT | ALUMINIUM SHOPFRONT | ANODISED FINISH |
| WINDOWS | ALUMINIUM WINDOWS | ANODISED FINISH |
| ROOF | TO MATCH EXISTING | TO MATCH EXISTING |
| FLASHINGS | PRE-FINISHED METAL | COLORBOND FINISH - DARK GREYS |
| FASCIAS | PRE-FINISHED METAL | COLORBOND FINISH - DARK GREYS |
| PLANTERS | RENDERED BLOCKWORK | SMOOTH PAINT FINISH - MID-DARK GREYS |
| FRAMING | BATTEN SCREEN STRUCTURAL STEEL FRAMEWORK | DARK GREY FINISH |


| Rev. | Date | Description | Iss. | Appr. |
|------|----------|-----------------|------|-------|
| A | 26.11.20 | FOR INFORMATION | DJ | KC |
| B | 03.12.20 | PRELIM DA | DH | KCC |
| C | 11.12.20 | DA ISSUE | NI | KC |
| D | 23.06.21 | DA AMENDMENTS | NI | KC |
| E | 05.07.21 | DA AMENDMENTS | NI | KC |
| F | 19.07.21 | DA ISSUE | NI | KC |

Do not scale this drawing. Verify all dimensions on site before commencing any work. Copyright © 2021 Buchan. This drawing remains the property of The Buchan Group Australia Pty Ltd. Reproduction in whole or in part without prior consent is forbidden.


File: X:\7201720048\REVIT1_DA

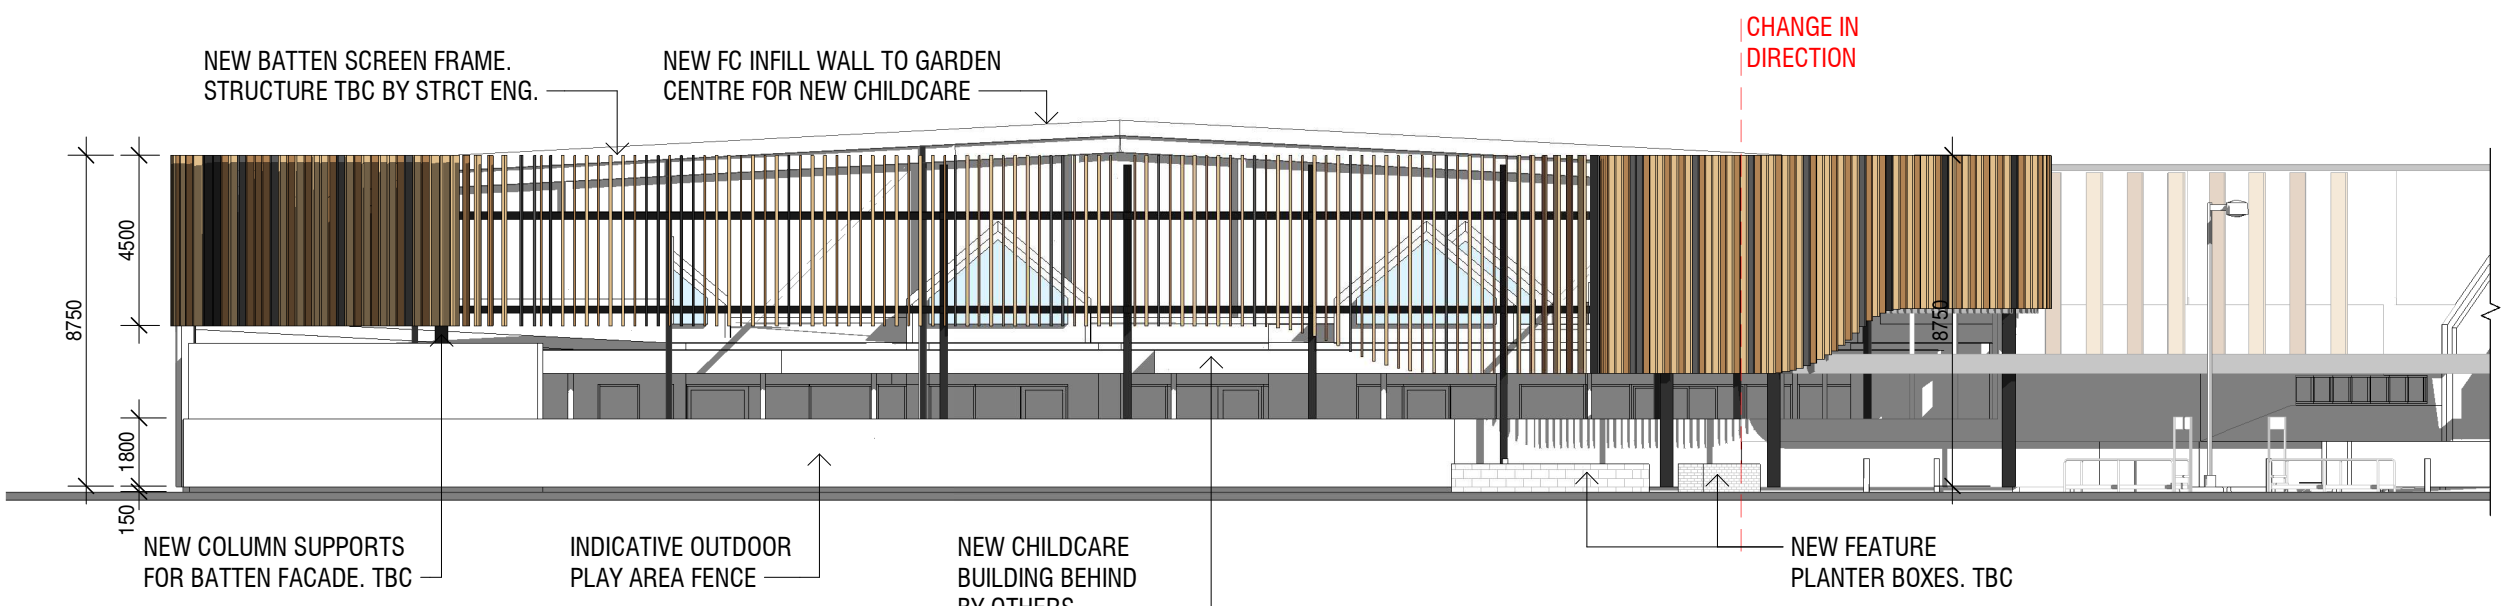


1 ELEVATION A
002 1:200

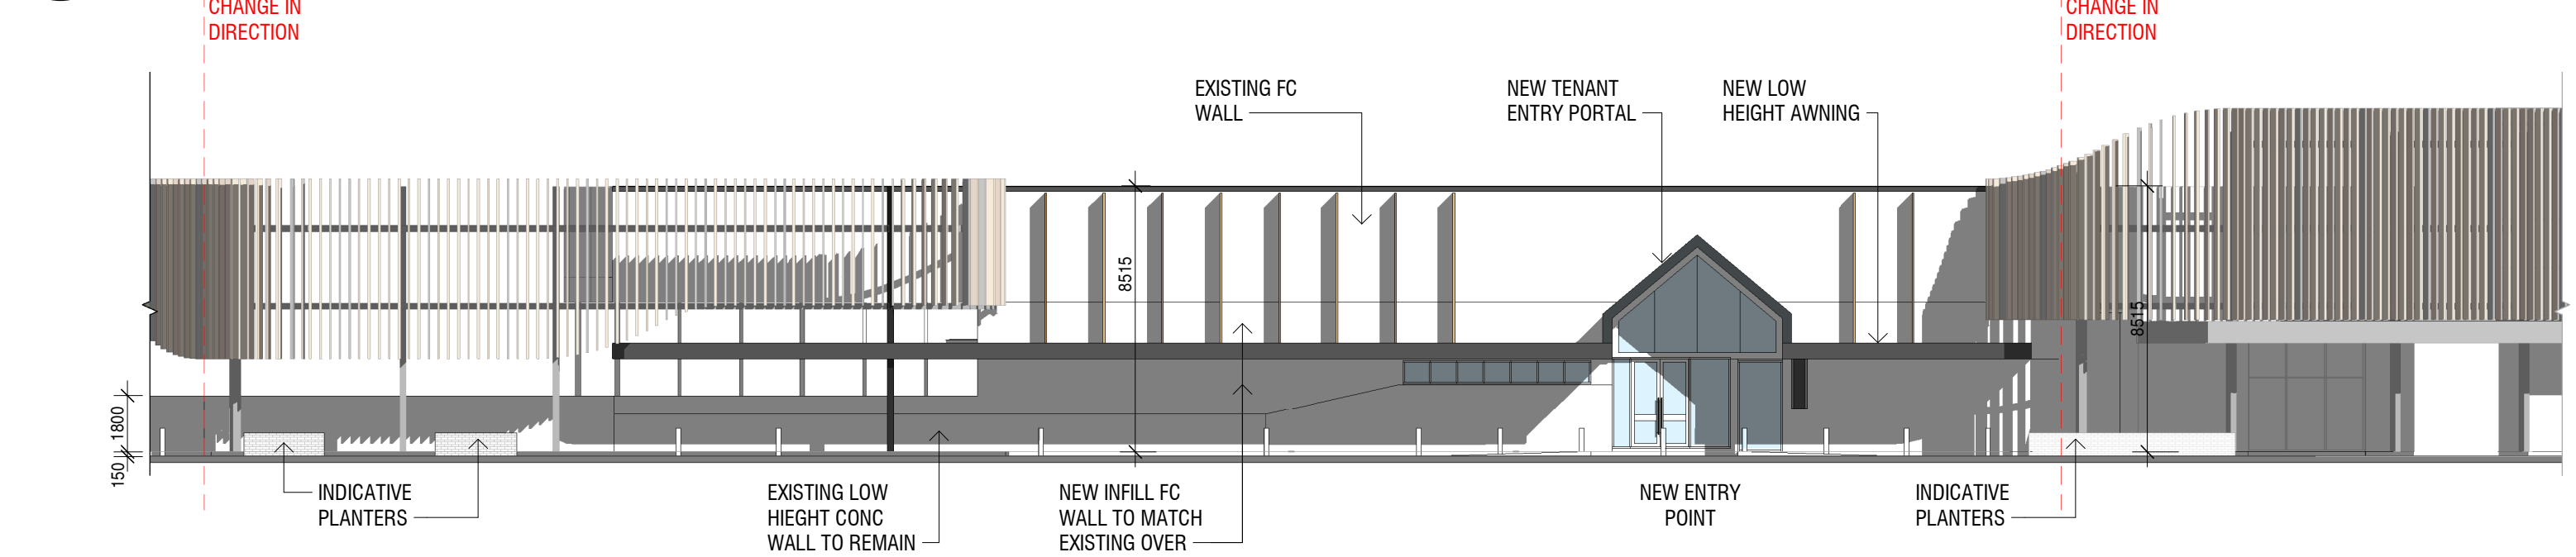

2 ELEVATION B
002 1:200

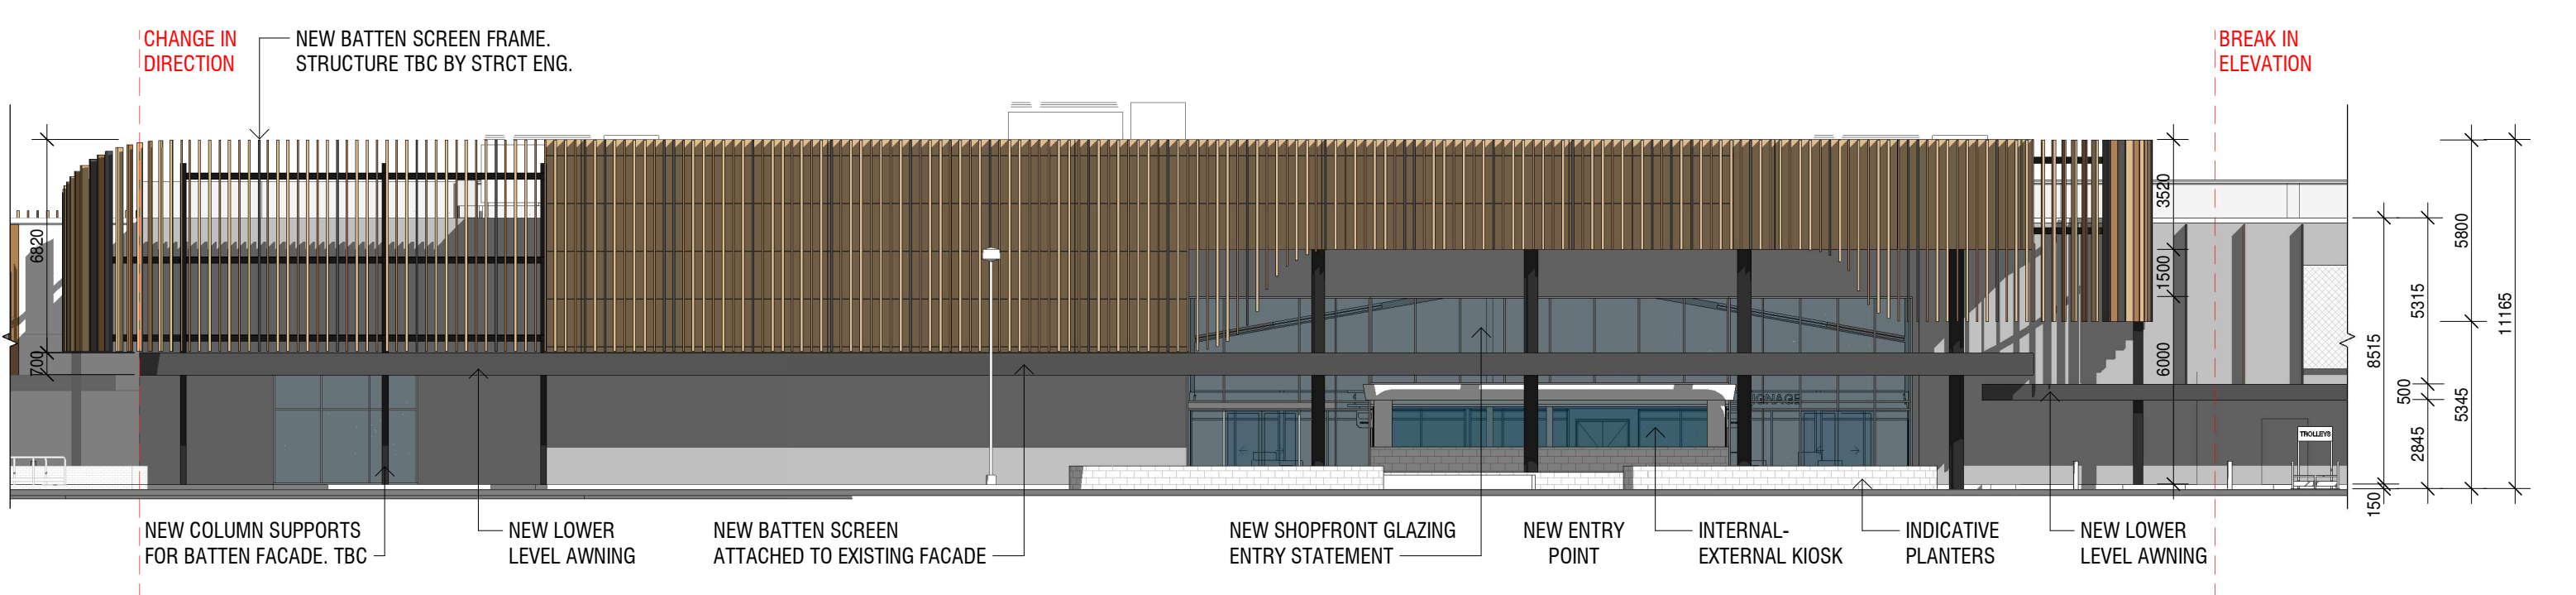

3 ELEVATION C - PART 1
002 1:200

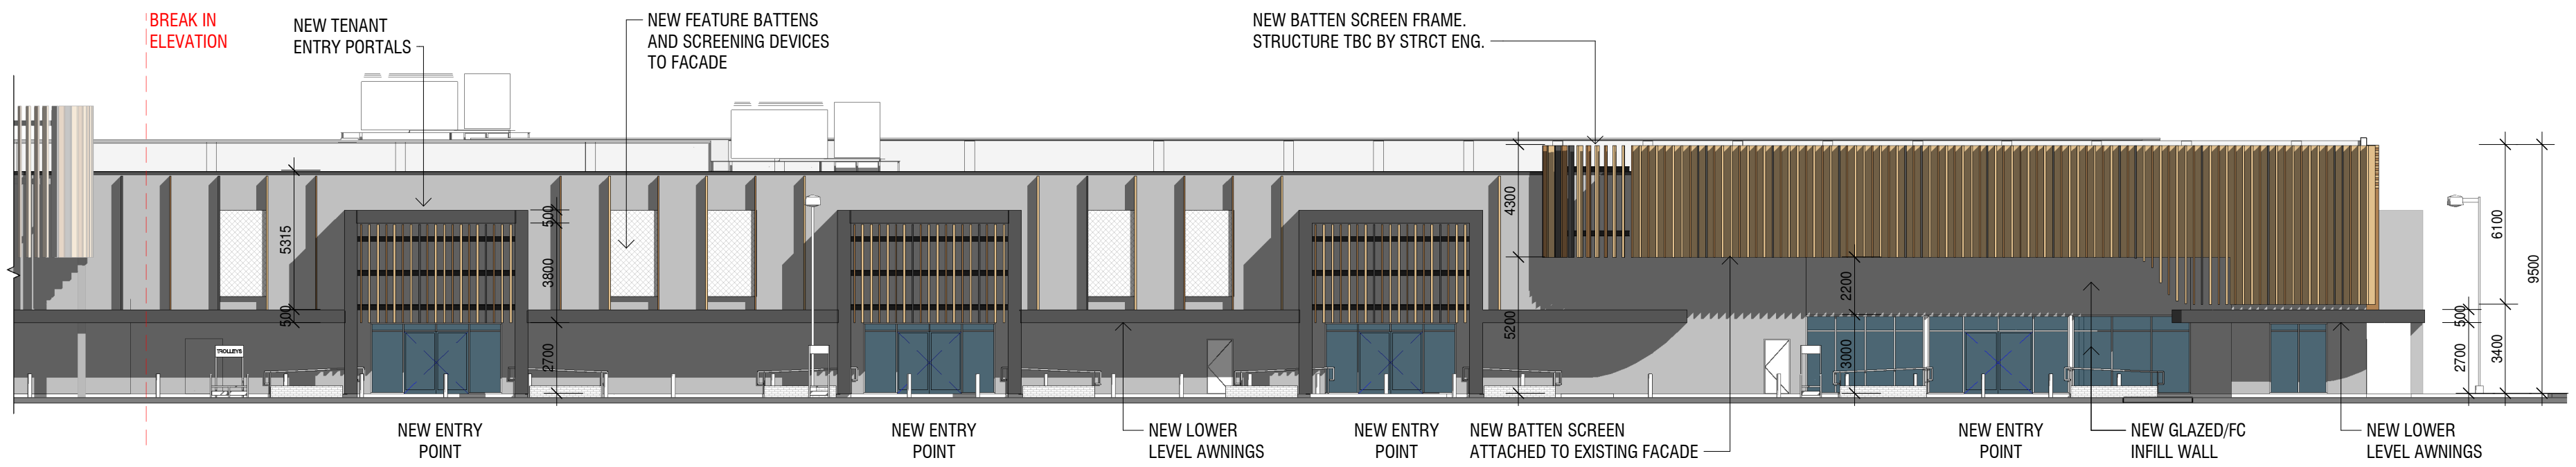

4 ELEVATION C - PART 2
002 1:200

Project
HOME CO ST MARYS
213 Forrester Rd, St Marys
NSW 2760

Project Number
720048
Status **DA**
Date Plotted **20-Jul-21 10:50:17 AM**
Date Issued **19.07.21**
Scale **As indicated @A1**
0 10 20 40 60M

Drawing Title
PROPOSED ELEVATIONS

Drawing Number **A-DA-2000** Revision **F**

BUCHAN

Brisbane Studio
+ 61 7 3859 9222 / buchanguroup.com.au


PLANNING APPROVAL

EXTERNAL MATERIALS AND FINISHES


NOTE: ALL PAINTED WALL FEATURES INCLUDING; MASONRY, TILES, STONE TO HAVE ANTI-GRAFFITI COATING TO 2400 ABOVE FFL, OR ACCESSIBLE LEDGE OR FOOT HOLD

| Category | Material/Finish | Color/Finish |
|----------------|---|--|
| WALLS | CONCRETE TILT UP PANELS | TEXTURED PAINT FINISH - NEUTRAL GREY COLOUR |
| | INFILL WALLS - CFC WITH PAINT FINISH | SMOOTH PAINT FINISH - GREYS |
| SOFFITS | RECLAD/PAINTED PARAPET BOXES - TIMBER LOOK CLADDING/ EXPRESS JOINTED FC SHEET | SMOOTH PAINT FINISH - TIMBER LOOK OR SIMILAR |
| | TIMBER LOOK CLADDING/EXPRESS JOINTED FC SHEET | SMOOTH PAINT FINISH - TIMBER LOOK OR SIMILAR |
| FEATURE SCREEN | 2 TONES TIMBER LOOK & 1 TONE GREY ALUMINIUM BATTENS | PROPRIETARY ITEM |
| SIGNAGE | ILLUMINATED SIGN BOX | ANODISED FINISH |
| SHOPFRONT | ALUMINIUM SHOPFRONT | ANODISED FINISH |
| WINDOWS | ALUMINIUM WINDOWS | ANODISED FINISH |
| ROOF | TO MATCH EXISTING | TO MATCH EXISTING |
| FLASHINGS | PRE-FINISHED METAL | COLORBOND FINISH - DARK GREYS |
| FASCIAS | PRE-FINISHED METAL | COLORBOND FINISH - DARK GREYS |
| PLANTERS | RENDERED BLOCKWORK | SMOOTH PAINT FINISH - MID-DARK GREYS |
| FRAMING | BATTEN SCREEN STRUCTURAL STEEL FRAMEWORK | DARK GREY FINISH |


| Rev. | Date | Description | Iss. | Appr. |
|------|----------|-----------------|------|-------|
| A | 26.11.20 | FOR INFORMATION | DJ | KC |
| B | 03.12.20 | PRELIM DA | DH | KCC |
| C | 11.12.20 | DA ISSUE | DH | KCC |
| D | 23.06.21 | DA AMENDMENTS | NI | KC |
| E | 19.07.21 | DA ISSUE | NI | KC |

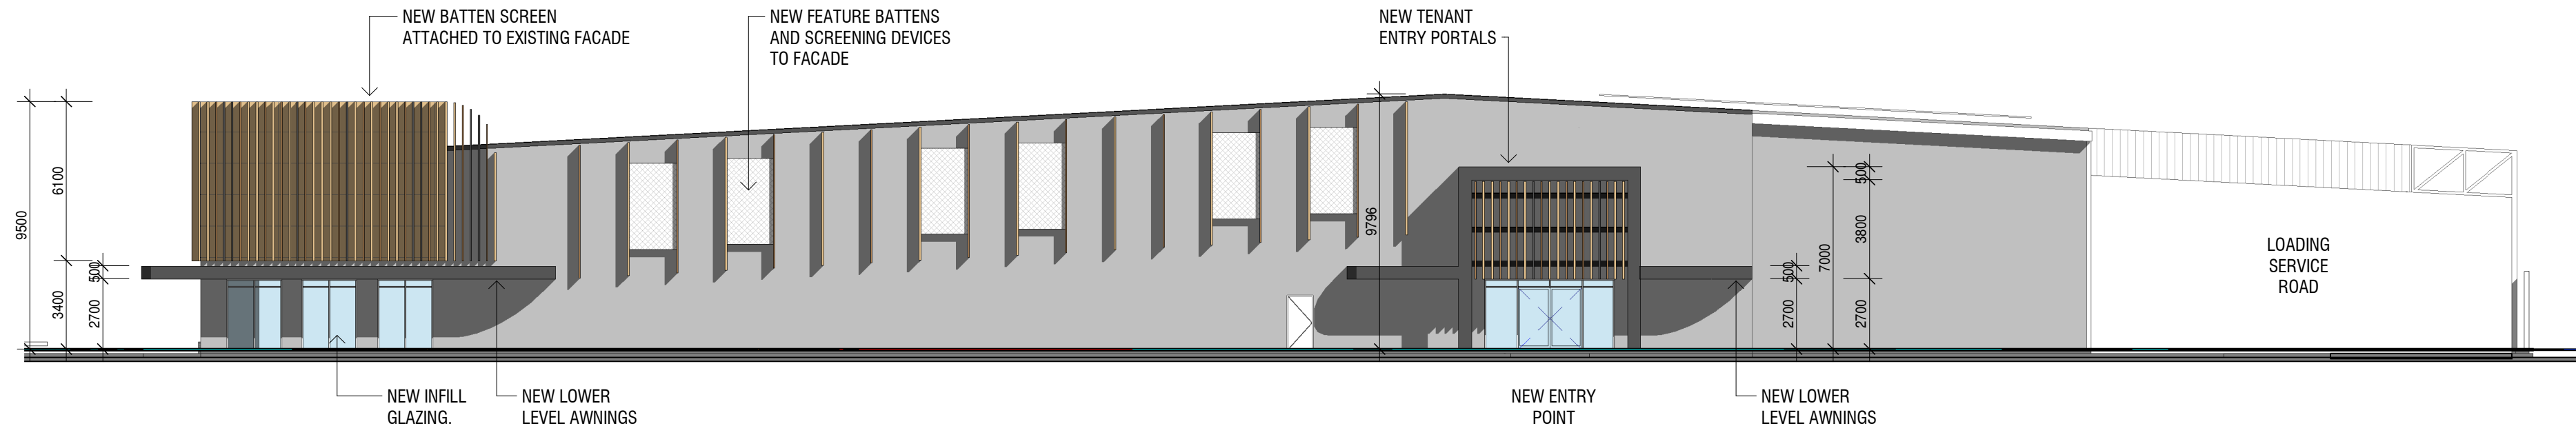

1 ELEVATION D
002 1 : 200

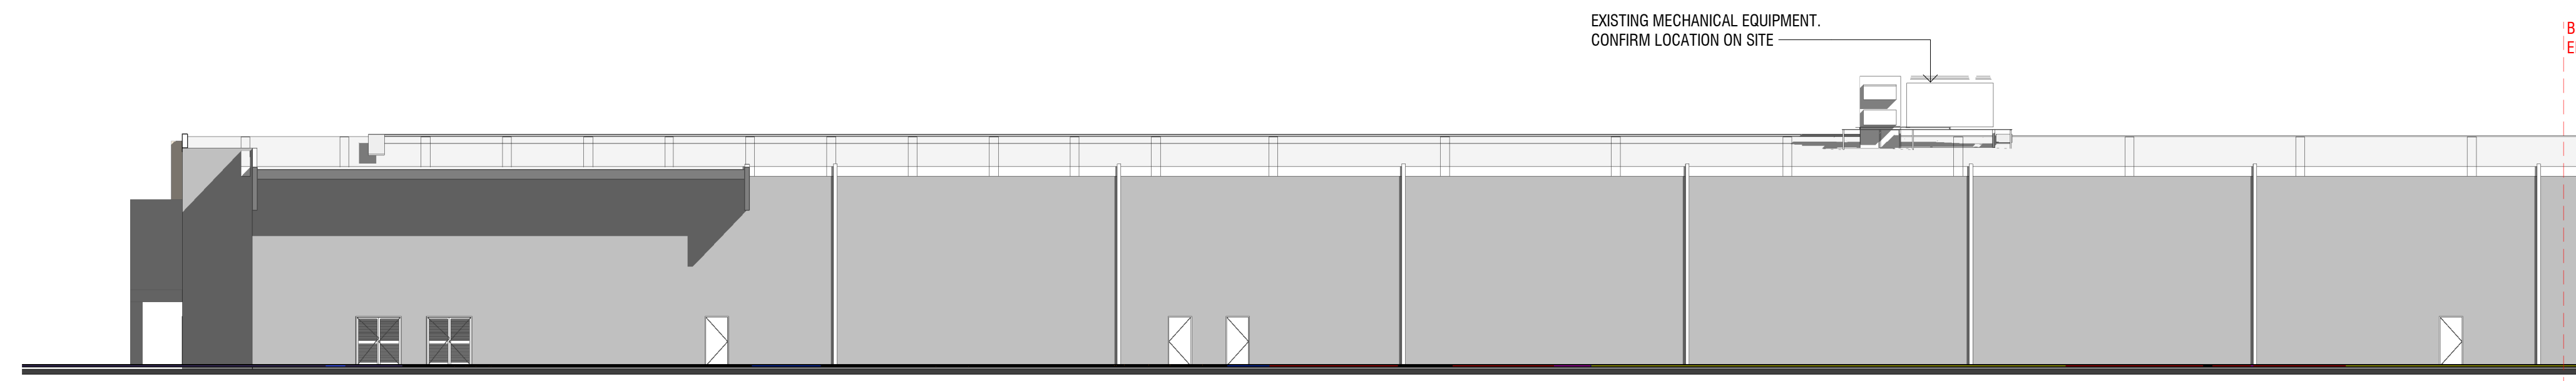

3 ELEVATION E - PART 1
002 1 : 200

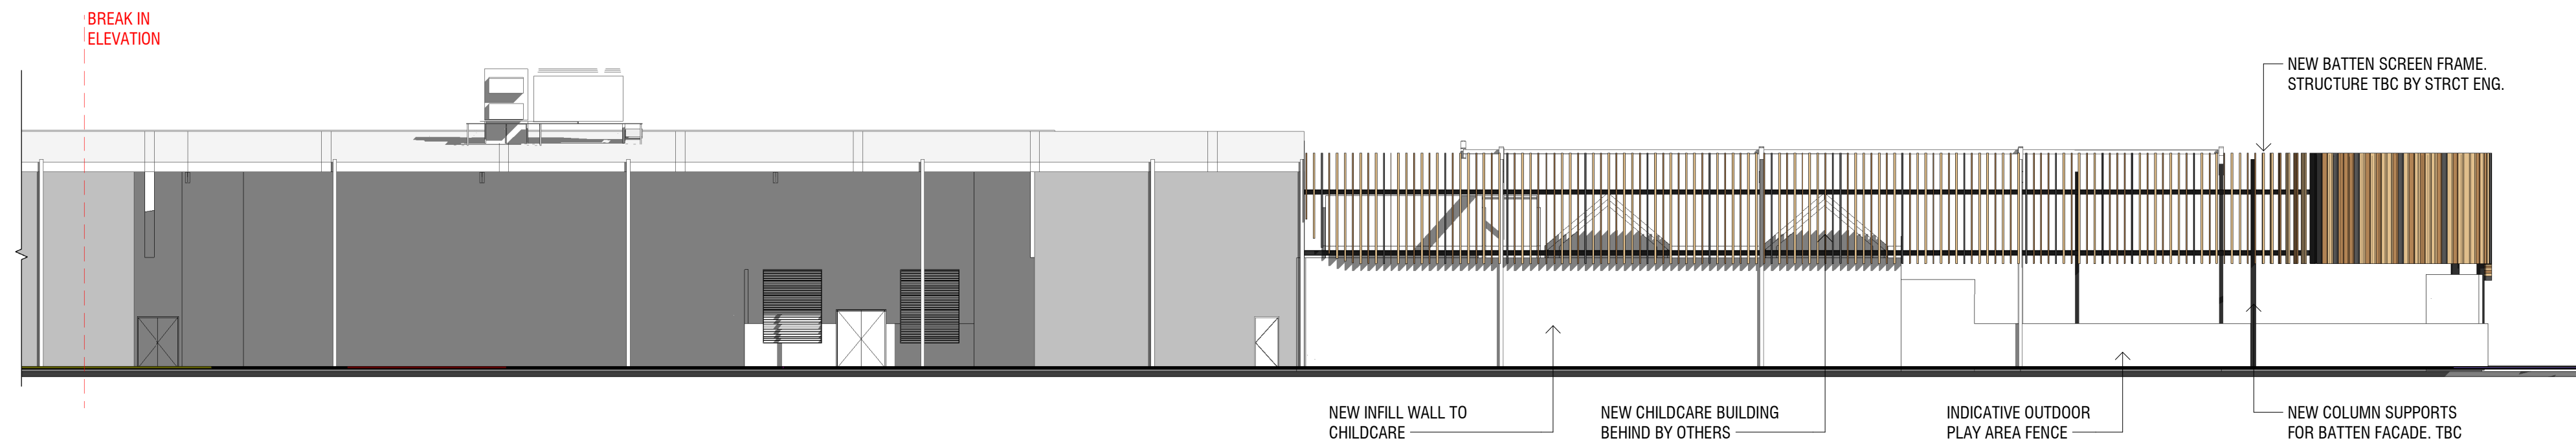

2 ELEVATION E - PART 3
002 1 : 200

Project
HOME CO ST MARYS
213 Forrester Rd, St Marys
NSW 2760

| | |
|----------------|-----------------------|
| Project Number | 720048 |
| Status | DA |
| Date Plotted | 20-Jul-21 10:50:32 AM |
| Date Issued | 19.07.21 |
| Scale | As indicated @A1 |
| Drawing Title | PROPOSED ELEVATIONS |


Drawing Number: **A-DA-2001** Revision: **E**

BUCHAN

Brisbane Studio
+ 61 7 3859 9222 / buchangroup.com.au

PLANNING APPROVAL


| Rev. | Date | Description | Iss. | Appr. |
|------|----------|---------------|------|-------|
| A | 03.12.20 | PRELIM DA | DH | KCC |
| B | 11.12.20 | DA ISSUE | DH | KCC |
| C | 18.12.20 | DA AMENDMENTS | DH | KCC |
| D | 23.06.21 | DA AMENDMENTS | NI | KC |
| E | 19.07.21 | DA ISSUE | NI | KC |

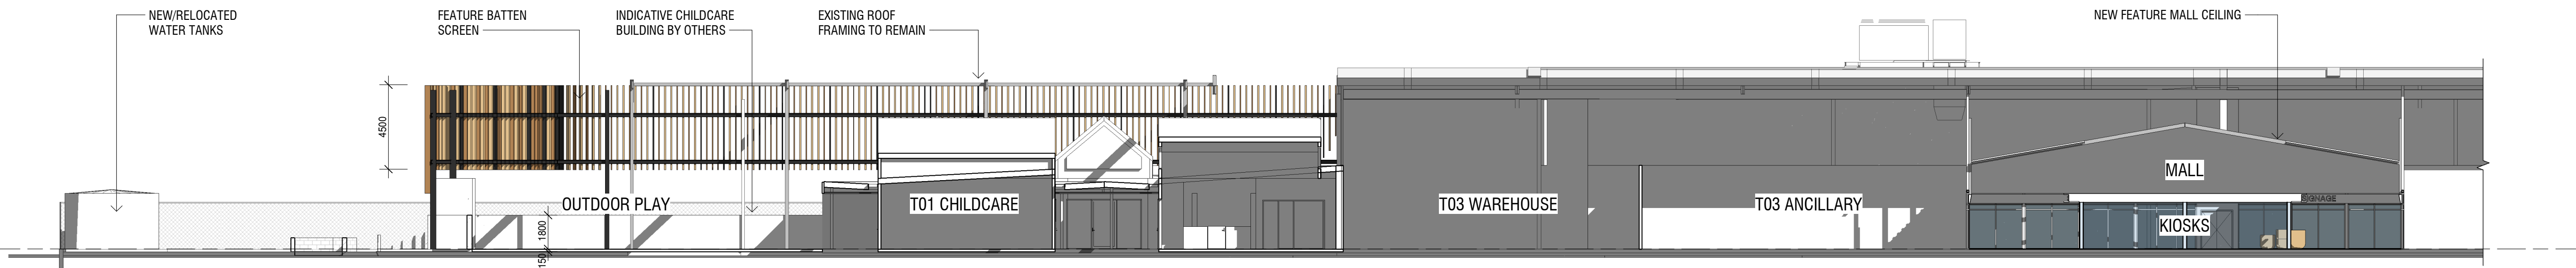

1 SECTION 1 - PART 1
002 1:200




5 SECTION 1 - PART 2
002 1:200

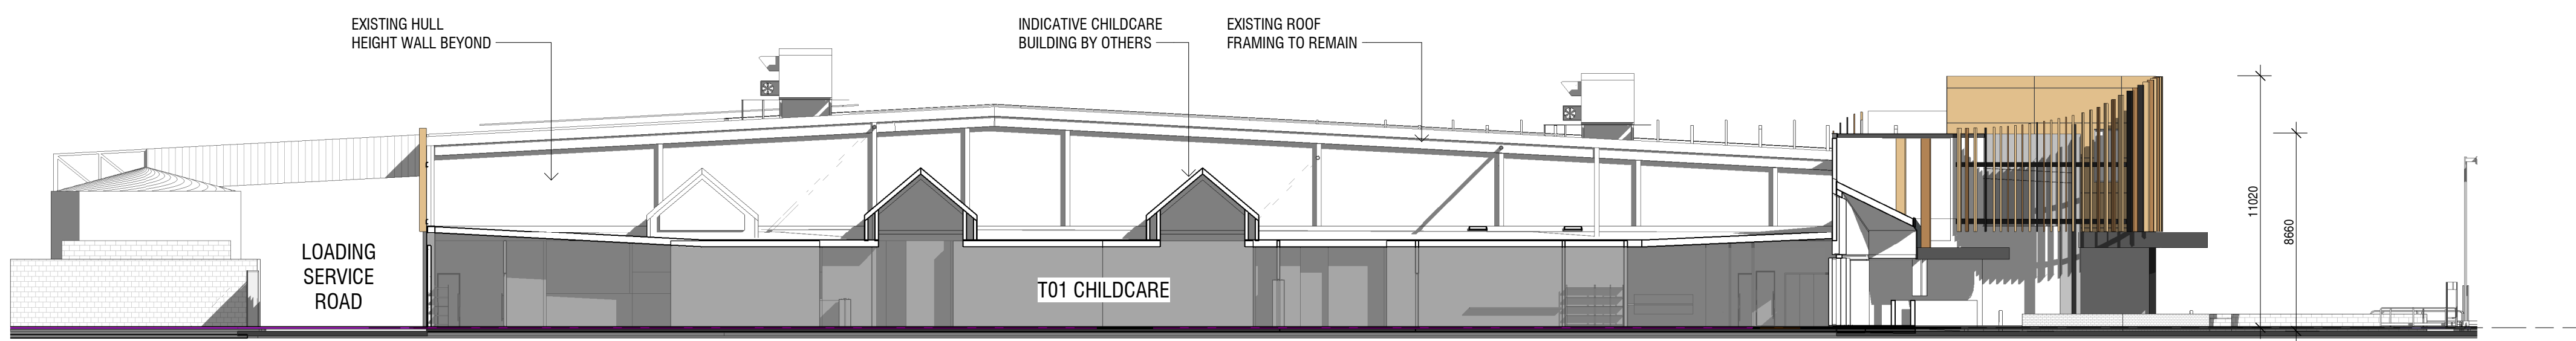

2 SECTION 2
002 1:200



3 SECTION 3
002 1:200

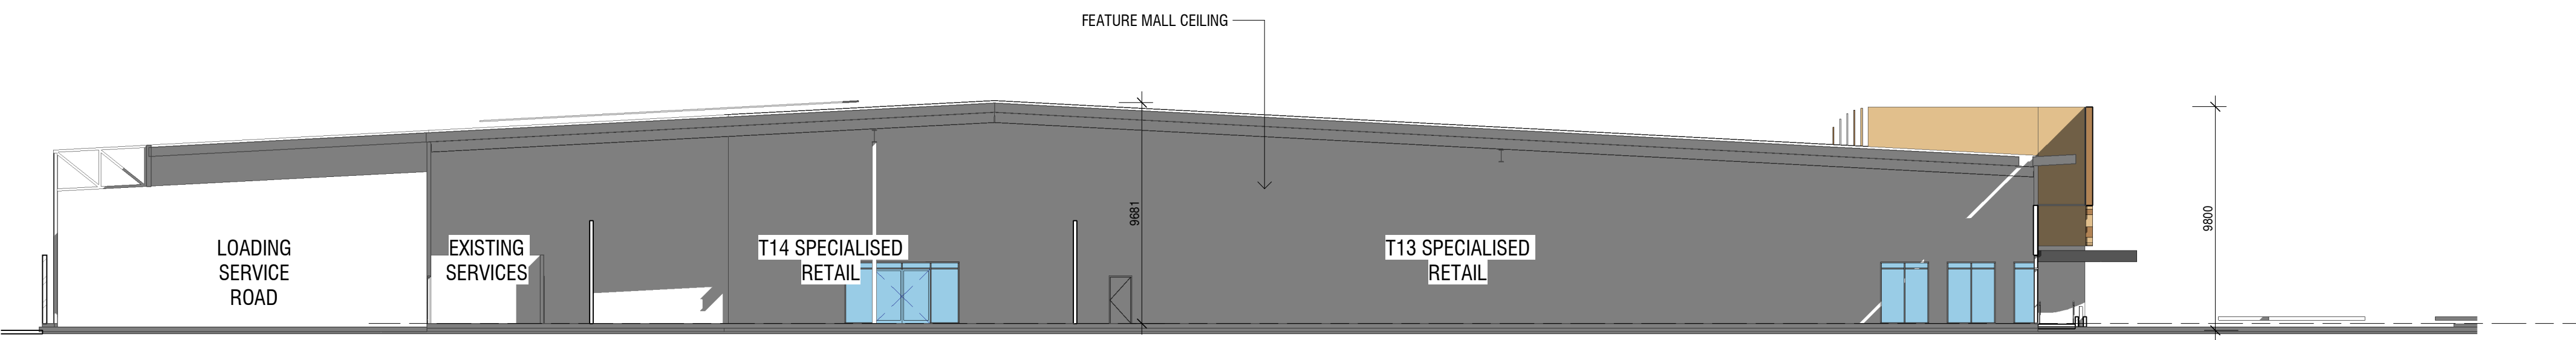

4 SECTION 4
002 1:200

Do not scale this drawing. Verify all dimensions on site before commencing any work. Copyright © 2021 Buchan. This drawing remains the property of The Buchan Group Australia Pty Ltd. Reproduction in whole or in part without prior consent is forbidden.

File: X:\720048\REVITI_DA

Project
HOME CO ST MARYS
213 Forrester Rd, St Marys
NSW 2760

Project Number
720048

Status **DA**

Date Plotted 20-Jul-21 10:50:52 AM

Date Issued 19.07.21

Scale 1:200 @A1

0 10 20 40 60M

Drawing Title
PROPOSED SECTIONS

Drawing Number **A-DA-3000** Revision **E**

BUCHAN

Brisbane Studio
+ 61 7 3859 9222 / buchangroup.com.au

PLANNING APPROVAL

| Rev. | Date | Description | Iss. | App. |
|------|----------|-------------|------|------|
| A | 11.12.20 | DA ISSUE | DR | KCC |
| B | 19.07.21 | DA ISSUE | NI | KC |




2 WINTER SOL 9AM
1 : 1000



3 WINTER SOL 12PM
1 : 1000



1 WINTER SOL 3PM
1 : 1000

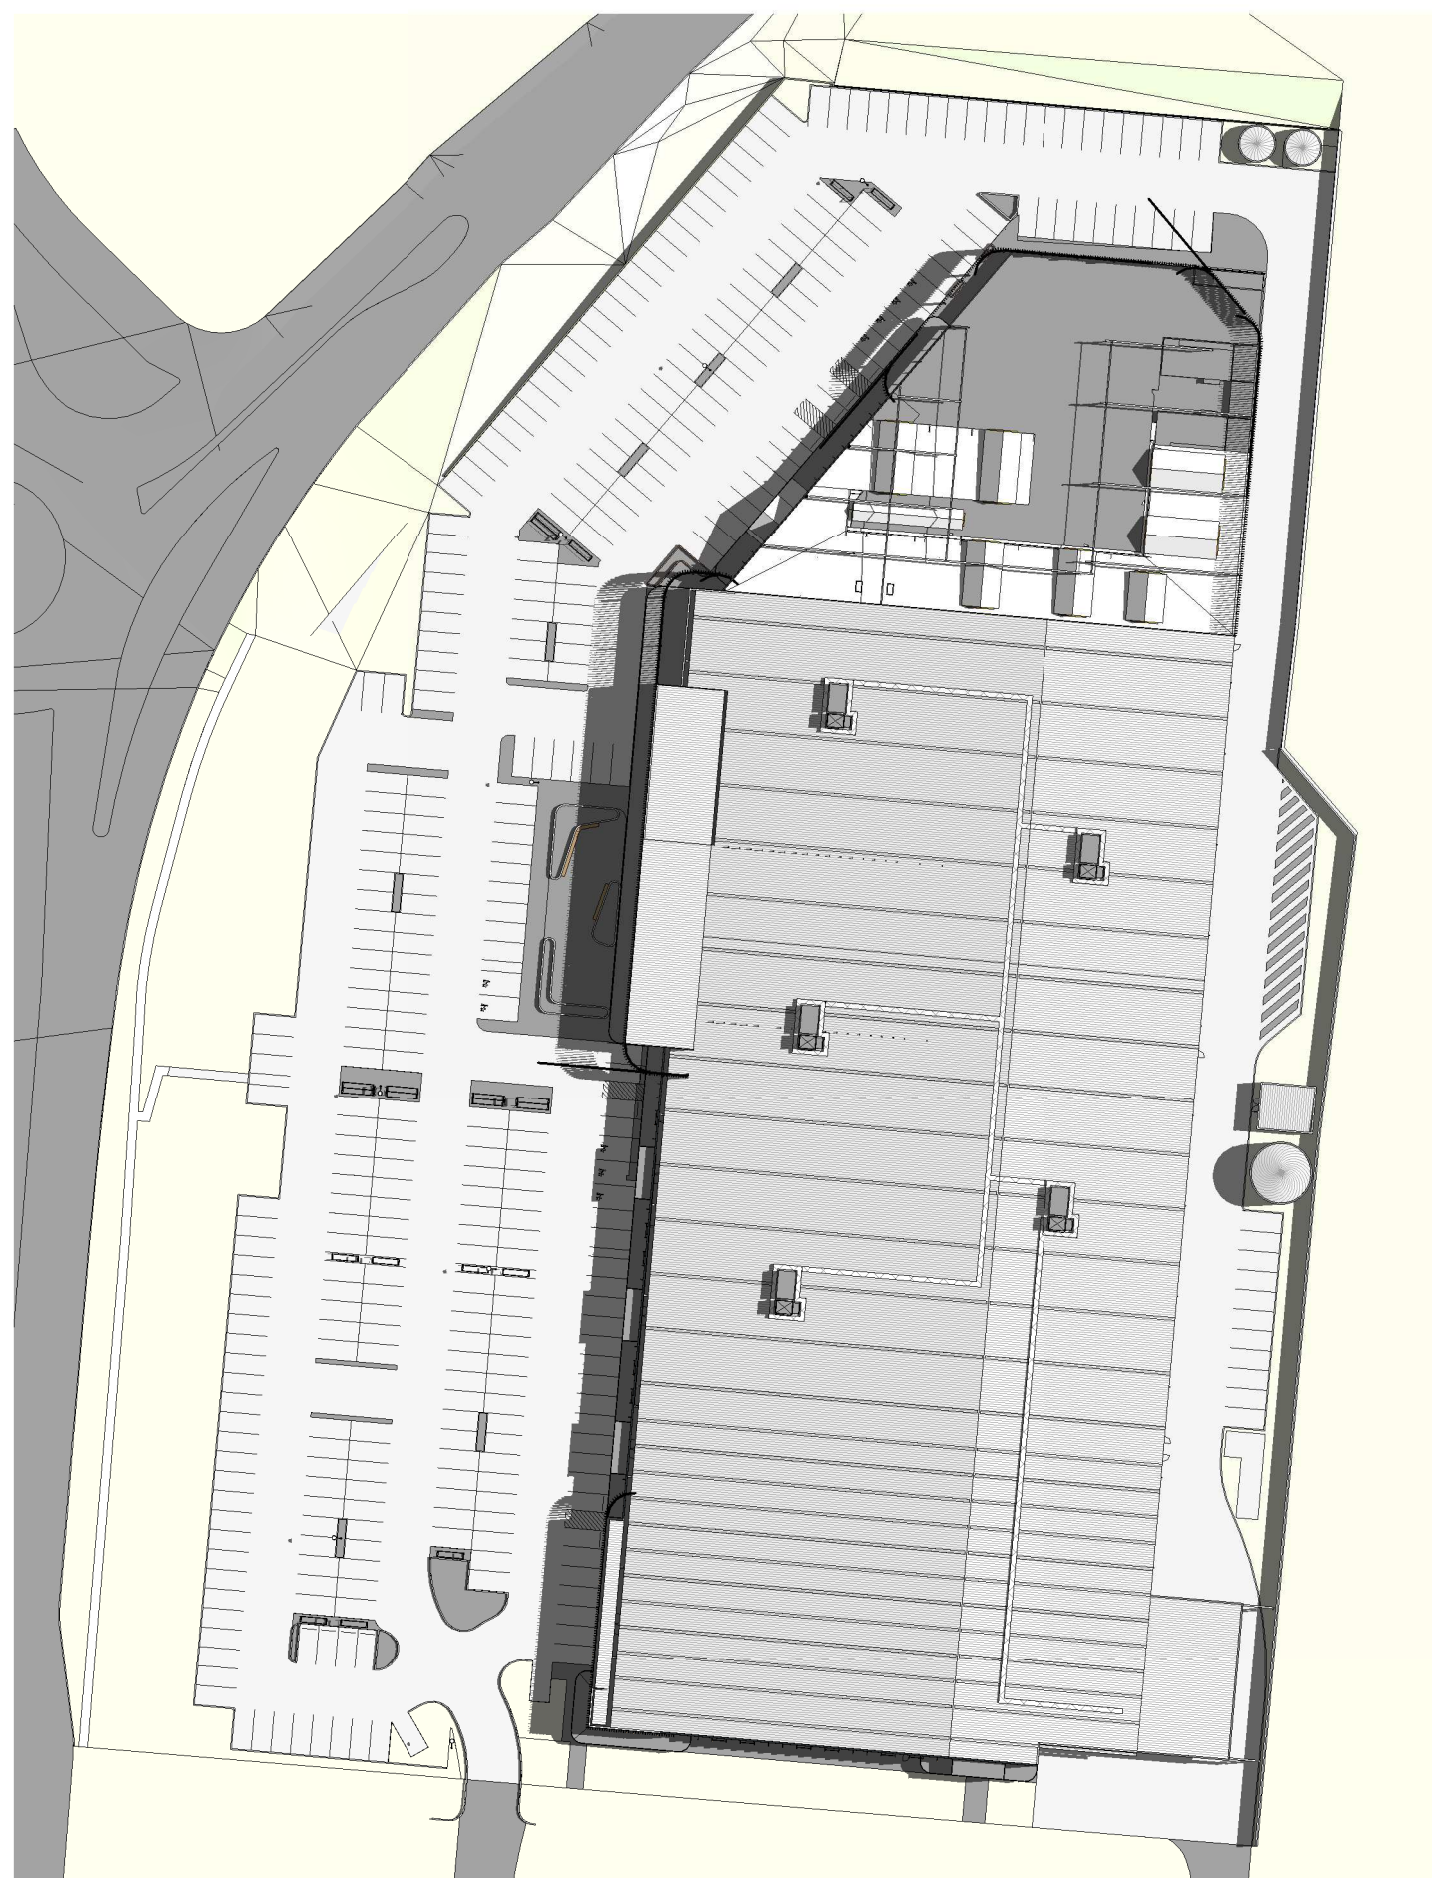

5 SUMMER SOL 9AM
1 : 1000



6 SUMMER SOL 12PM
1 : 1000



4 SUMMER SOL 3PM
1 : 1000

Do not scale this drawing. Verify all dimensions on site before commencing any work. Copyright © 2021 Buchan. This drawing remains the property of The Buchan Group Australia Pty Ltd. Reproduction in whole or in part without prior consent is forbidden.

File: X:\7201720048_REVIT\DA

Project
**HOME CO ST
MARYS**
213 Forrester Rd, St Marys
NSW 2760

Project Number
720048

Status **DA**

Date Plotted 20-Jul-21 10:52:12 AM

Date Issued 19.07.21

Scale 1 : 1000 @A1

0 10 20 40 60M

Drawing Title
SUN STUDY DIAGRAMS

Drawing Number
A-DA-4001


Revision
B

BUCHAN

Brisbane Studio
+ 61 7 3859 9222 / buchangroup.com.au


PLANNING APPROVAL

| Rev. | Date | Description | Iss. | Appr. |
|------|----------|-------------|------|-------|
| A | 11.12.20 | DA ISSUE | DR | KCC |
| B | 19.07.21 | DA ISSUE | NI | KC |

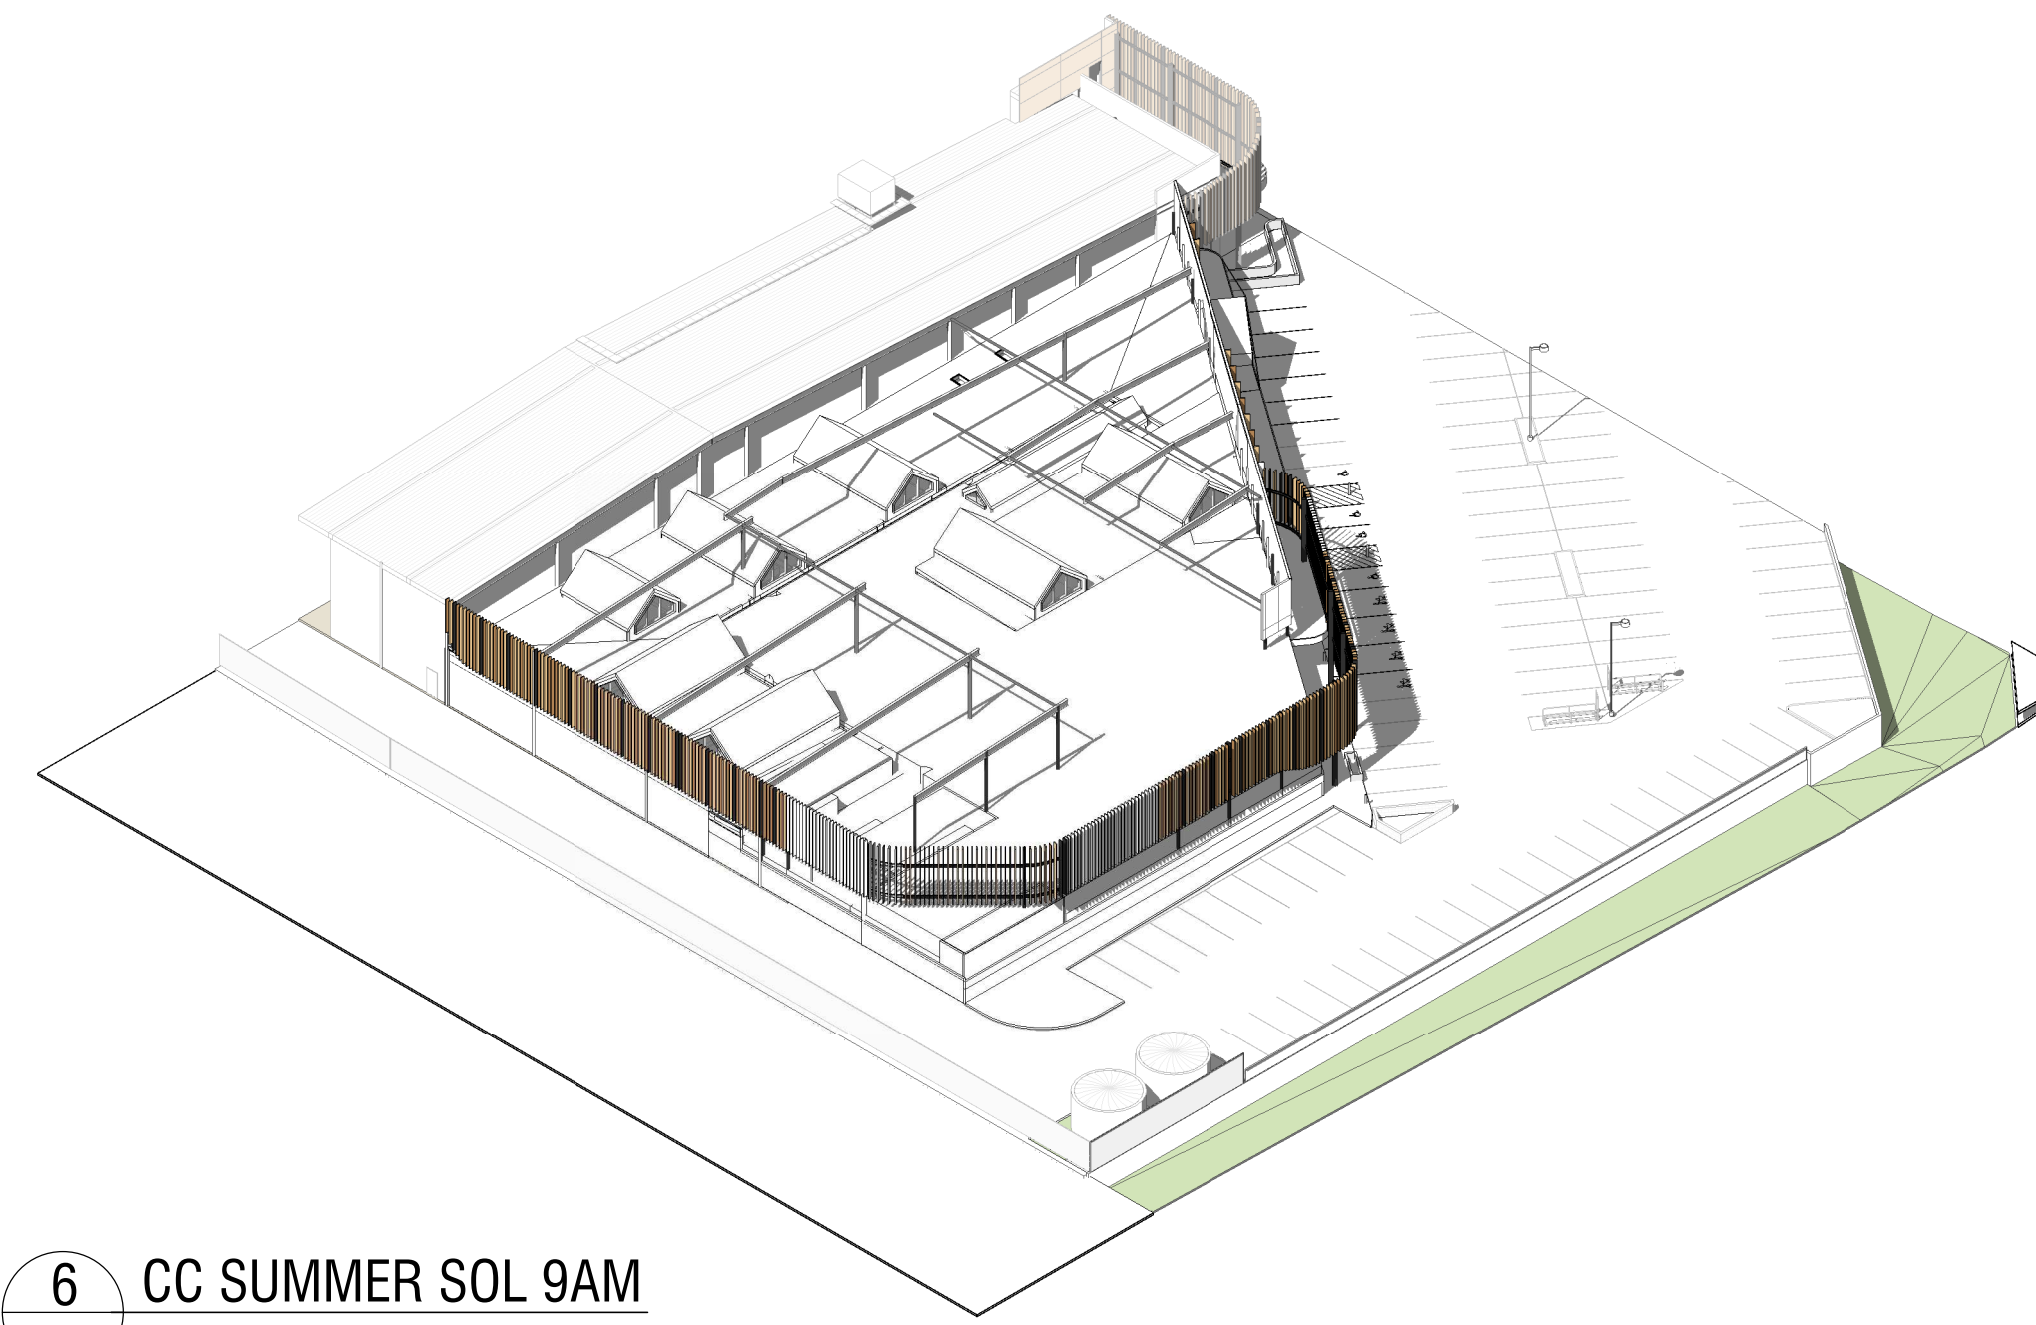


1 CHILDCARE WINTER SOL 9AM

6 CC SUMMER SOL 9AM

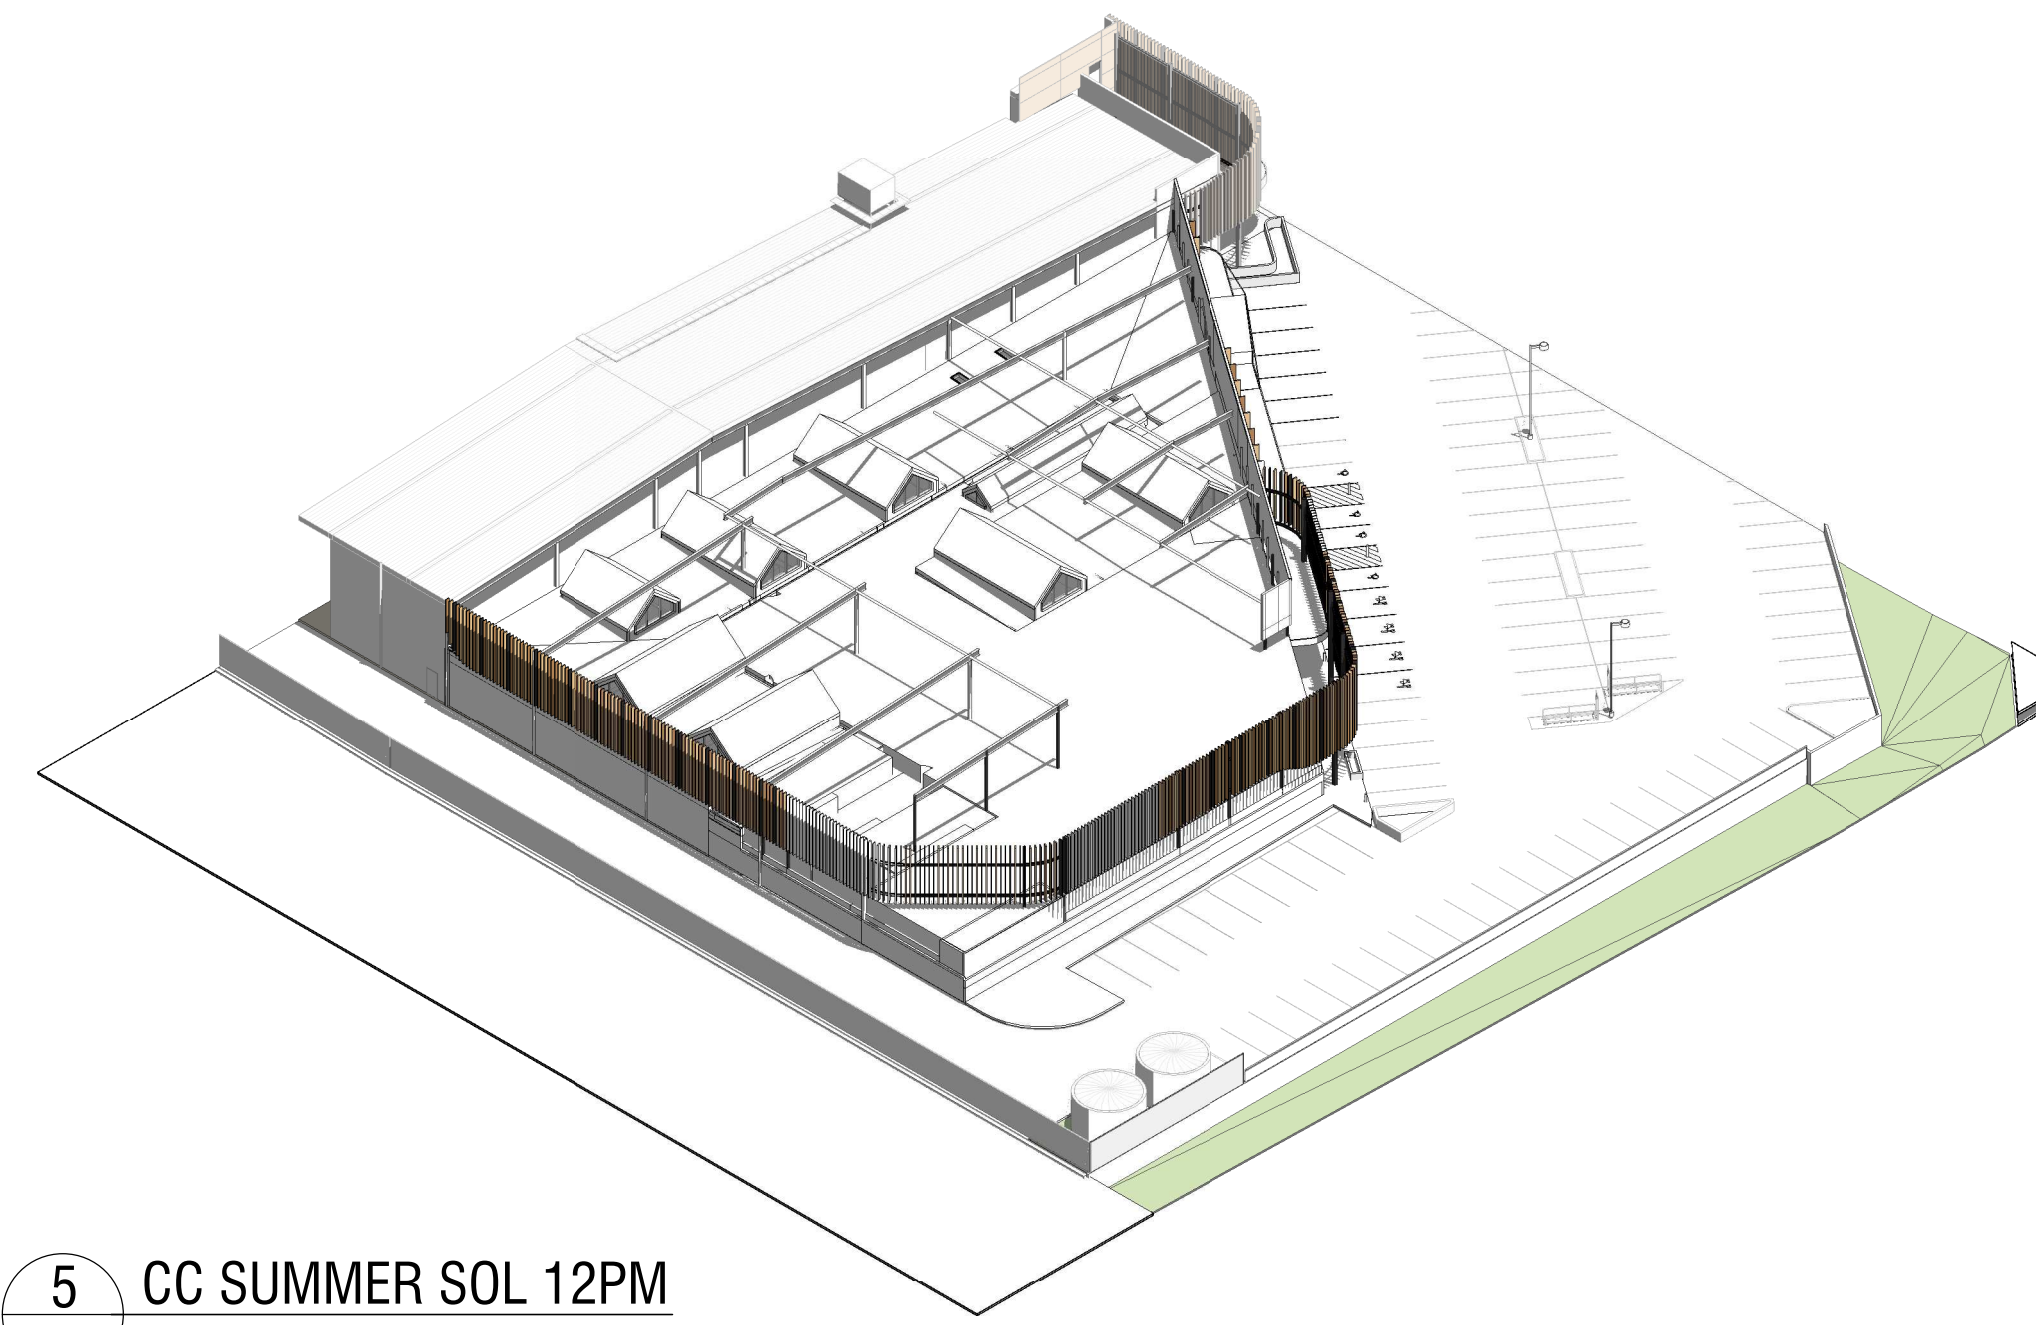

2 CHILDCARE WINTER SOL 12PM

5 CC SUMMER SOL 12PM

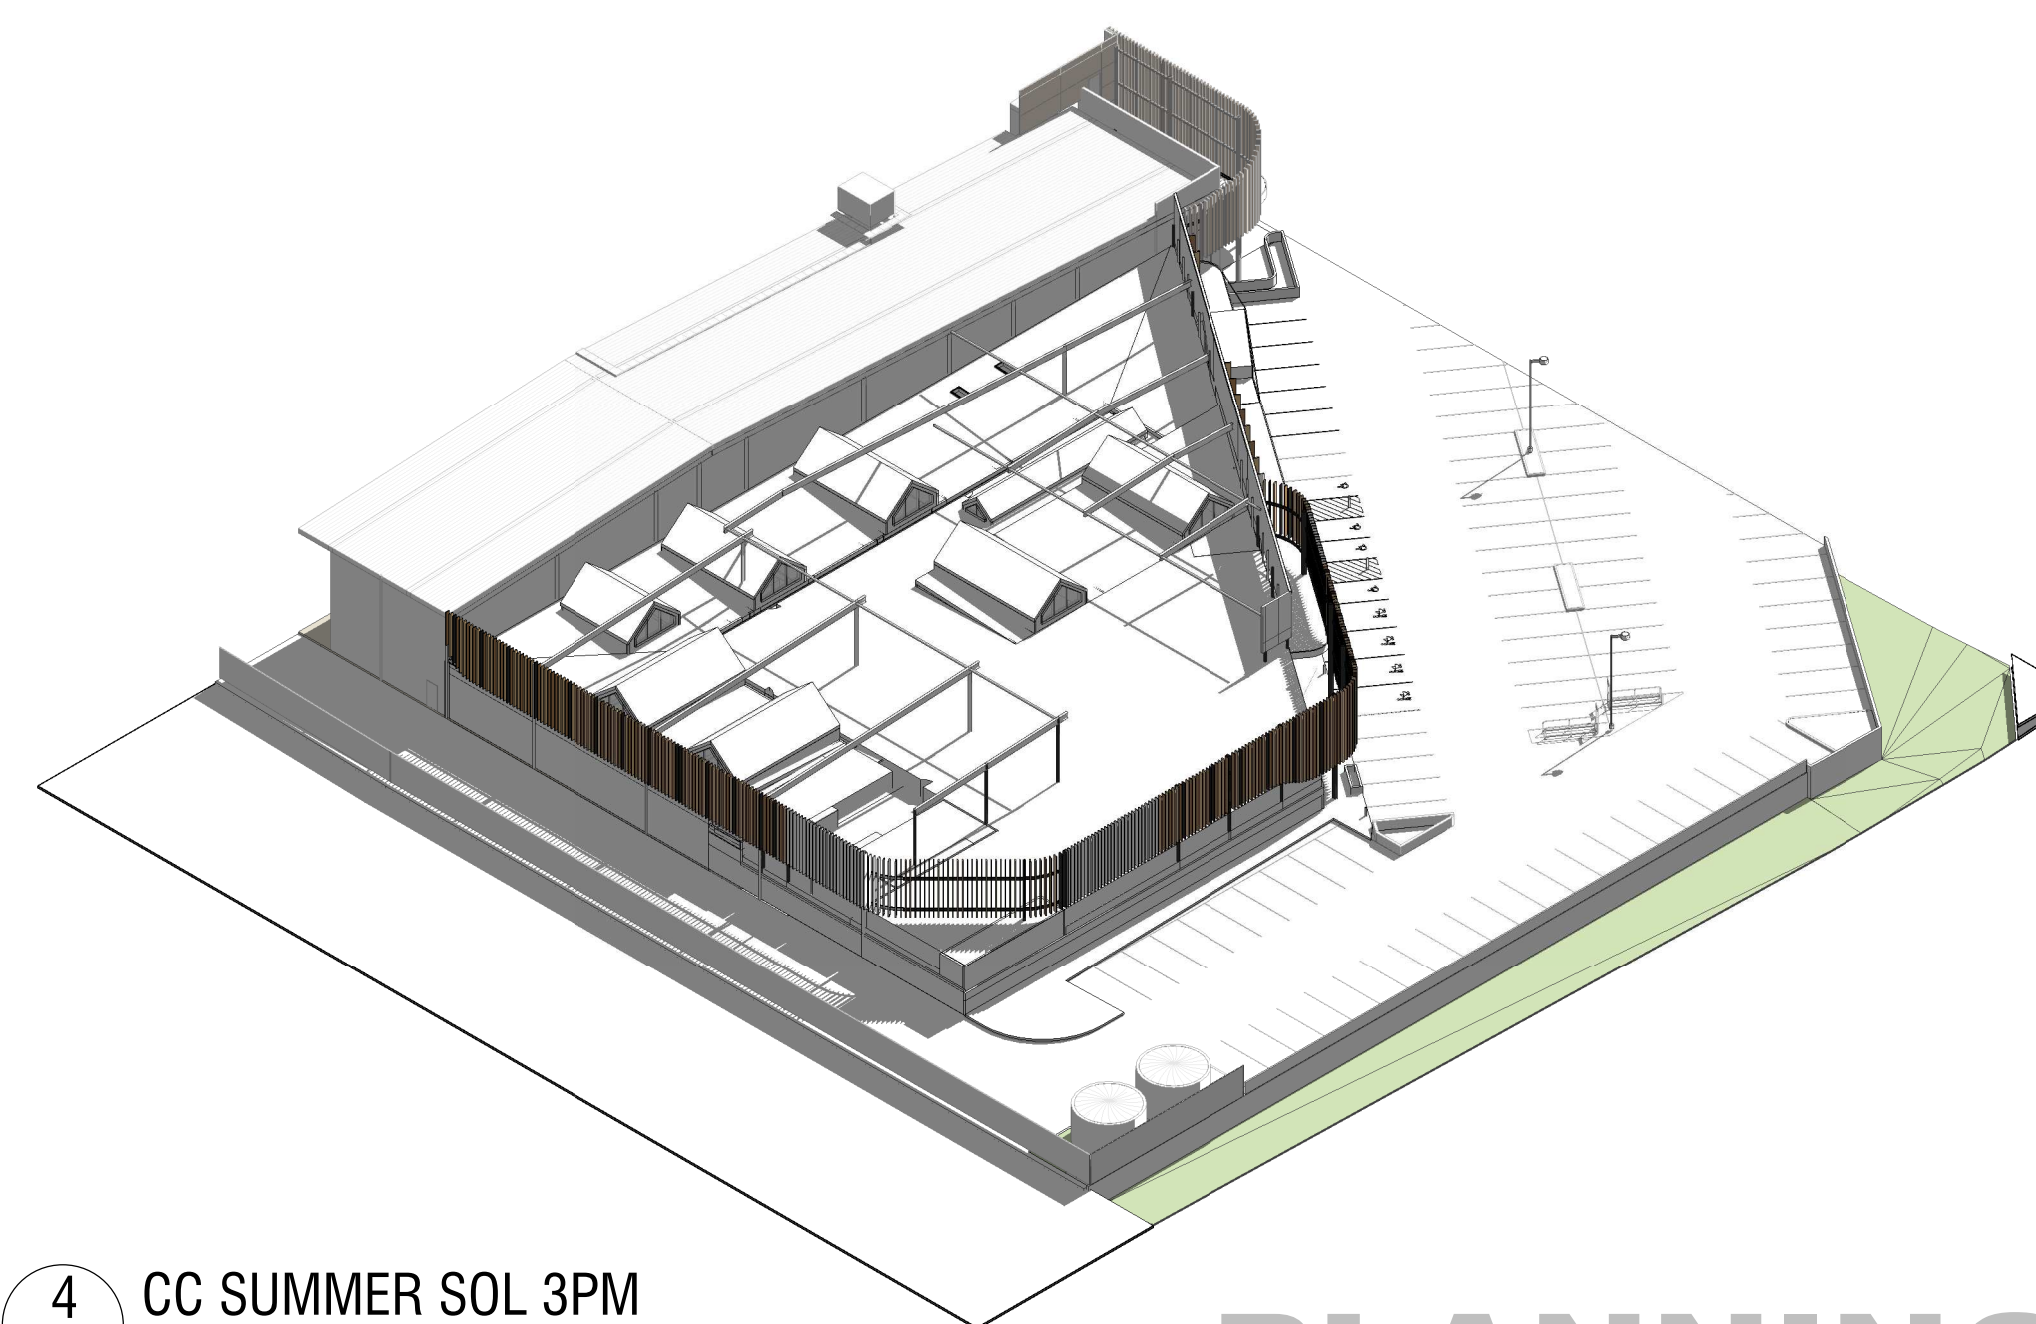

3 CHILDCARE WINTER SOL 3PM

4 CC SUMMER SOL 3PM

Do not scale this drawing. Verify all dimensions on site before commencing any work. Copyright © 2021 Buchan. This drawing remains the property of The Buchan Group Australia Pty Ltd. Reproduction in whole or in part without prior consent is forbidden.

File: X:\7201720048_REVIT\DA

Project
**HOME CO ST
 MARYS**
 213 Forrester Rd, St Marys
 NSW 2760

Project Number
720048
 Status **DA**
 Date Plotted 20-Jul-21 10:53:20 AM
 Date Issued 19.07.21
 Scale @A1
 0 10 20 40 60M

Drawing Title
SUN STUDY DIAGRAMS

Drawing Number **A-DA-4002** Revision **B**

BUCHAN

Brisbane Studio
 + 61 7 3859 9222 / buchangroup.com.au

PLANNING APPROVAL

| Rev. | Date | Description | Iss. | Appr. |
|------|----------|------------------|------|-------|
| A | 03.12.20 | PRELIM DA | DH | KCC |
| B | 09.12.20 | MINOR AMENDMENTS | DH | KCC |
| C | 11.12.20 | DA ISSUE | DH | KCC |
| D | 19.07.21 | DA ISSUE | NI | KC |

Do not scale this drawing. Verify all dimensions on site before commencing any work. Copyright © 2021 Buchan. This drawing remains the property of The Buchan Group Australia Pty Ltd. Reproduction in whole or in part without prior consent is forbidden.

File:
X:\7201720048\REVIT\DA



AERIAL VIEW 1

Project
**HOME CO ST
MARYS**
213 Forrester Rd, St Marys
NSW 2760

Project Number
720048

Status
DA

Date Plotted
20-Jul-21 11:47:47 AM

Date Issued
19.07.21

Scale
@A1

0 10 20 40 60M

Drawing Title

PERSPECTIVES

Drawing Number
A-DA-5001

Revision

D

BUCHAN

Brisbane Studio
+ 61 7 3859 9222 / buchangroup.com.au

PLANNING APPROVAL

| Rev. | Date | Description | Iss. | Appr. |
|------|----------|------------------|------|-------|
| A | 03.12.20 | PRELIM DA | DH | KCC |
| B | 09.12.20 | MINOR AMENDMENTS | DH | KCC |
| C | 11.12.20 | DA ISSUE | DH | KCC |
| D | 19.07.21 | DA ISSUE | NI | KC |



Do not scale this drawing. Verify all dimensions on site before commencing any work. Copyright © 2021 Buchan. This drawing remains the property of The Buchan Group Australia Pty Ltd. Reproduction in whole or in part without prior consent is forbidden.

File:
X:\7201720048_REVIT\DA

Project
**HOME CO ST
MARYS**
213 Forrester Rd, St Marys
NSW 2760

Project Number
720048

Status
DA

Date Plotted
20-Jul-21 11:17:24 AM

Date Issued
19.07.21

Scale
@A1

Drawing Title
PERSPECTIVES

Drawing Number
A-DA-5002

Revision
D

BUCHAN

Brisbane Studio
+ 61 7 3859 9222 / buchangroup.com.au

PLANNING APPROVAL

AERIAL VIEW 2

| Rev. | Date | Description | Iss. | Appr. |
|------|----------|------------------|------|-------|
| A | 03.12.20 | PRELIM DA | DH | KCC |
| B | 09.12.20 | MINOR AMENDMENTS | DH | KCC |
| C | 11.12.20 | DA ISSUE | DH | KCC |
| D | 19.07.21 | DA ISSUE | NI | KC |



Do not scale this drawing. Verify all dimensions on site before commencing any work. Copyright © 2021 Buchan. This drawing remains the property of The Buchan Group Australia Pty Ltd. Reproduction in whole or in part without prior consent is forbidden.

File: X:\7201720048_REVIT\DA

Project
**HOME CO ST
 MARYS**
 213 Forrester Rd, St Marys
 NSW 2760

Project Number
720048

Status
DA

Date Plotted
 20-Jul-21 11:17:25 AM

Date Issued
 19.07.21

Scale
 @A1

0 10 20 40 60M

Drawing Title
PERSPECTIVES

Drawing Number
A-DA-5003

Revision
D

BUCHAN

Brisbane Studio
 + 61 7 3859 9222 / buchangroup.com.au

PLANNING APPROVAL

FORRESTER RD ELEVATION

| Rev. | Date | Description | Iss. | Appr. |
|------|----------|------------------|------|-------|
| A | 03.12.20 | PRELIM DA | DH | KCC |
| B | 09.12.20 | MINOR AMENDMENTS | DH | KCC |
| C | 11.12.20 | DA ISSUE | DH | KCC |
| D | 19.07.21 | DA ISSUE | NI | KC |



Do not scale this drawing. Verify all dimensions on site before commencing any work. Copyright © 2021 Buchan. This drawing remains the property of The Buchan Group Australia Pty Ltd. Reproduction in whole or in part without prior consent is forbidden.

File:
X:\7201720048\REVIT\DA

Project
**HOME CO ST
 MARYS**
 213 Forrester Rd, St Marys
 NSW 2760

Project Number
720048

Status **DA**

Date Plotted 20-Jul-21 11:17:26 AM

Date Issued 19.07.21

Scale @A1

0 10 20 40 60M

Drawing Title
PERSPECTIVES

Drawing Number **A-DA-5004** Revision **D**

BUCHAN

Brisbane Studio
 + 61 7 3859 9222 / buchangroup.com.au

FORRESTER RD ELEVATION - CHILDCARE ENTRY

PLANNING APPROVAL

| Rev. | Date | Description | Iss. | Appr. |
|------|----------|------------------|------|-------|
| A | 03.12.20 | PRELIM DA | DH | KCC |
| B | 09.12.20 | MINOR AMENDMENTS | DH | KCC |
| C | 11.12.20 | DA ISSUE | DH | KCC |
| D | 19.07.21 | DA ISSUE | NI | KC |



Do not scale this drawing. Verify all dimensions on site before commencing any work. Copyright © 2021 Buchan. This drawing remains the property of The Buchan Group Australia Pty Ltd. Reproduction in whole or in part without prior consent is forbidden.

File:
X:\7201720048_REVIT\DA

Project
**HOME CO ST
MARYS**
213 Forrester Rd, St Marys
NSW 2760

Project Number
720048

Status **DA**

Date Plotted **20-Jul-21 11:17:27 AM**

Date Issued **19.07.21**

Scale **@A1**

0 10 20 40 60M

Drawing Title
PERSPECTIVES

Drawing Number **A-DA-5005** Revision **D**

BUCHAN

Brisbane Studio
+ 61 7 3859 9222 / buchangroup.com.au

CENTRE ENTRY & EXTERNAL PLAZA

PLANNING APPROVAL

| Rev. | Date | Description | Iss. | Appr. |
|------|----------|------------------|------|-------|
| A | 03.12.20 | PRELIM DA | DH | KCC |
| B | 09.12.20 | MINOR AMENDMENTS | DH | KCC |
| C | 11.12.20 | DA ISSUE | DH | KCC |
| D | 19.07.21 | DA ISSUE | NI | KC |



Do not scale this drawing. Verify all dimensions on site before commencing any work. Copyright © 2021 Buchan. This drawing remains the property of The Buchan Group Australia Pty Ltd. Reproduction in whole or in part without prior consent is forbidden.

File:
X:\7201720048_REVIT\DA

Project
**HOME CO ST
MARYS**
213 Forrester Rd, St Marys
NSW 2760

Project Number
720048

Status **DA**

Date Plotted 20-Jul-21 11:17:28 AM

Date Issued 19.07.21

Scale @A1

Drawing Title
PERSPECTIVES

Drawing Number **A-DA-5006** Revision **D**

BUCHAN

Brisbane Studio
+ 61 7 3859 9222 / buchangroup.com.au

FORRESTER RD ELEVATION - TENANCY ENTRY POINTS

PLANNING APPROVAL

| Rev. | Date | Description | Iss. | Appr. |
|------|----------|-------------|------|-------|
| A | 03.12.20 | PRELIM DA | DH | KCC |
| B | 11.12.20 | DA ISSUE | DH | KCC |
| C | 19.07.21 | DA ISSUE | NI | KC |



Do not scale this drawing. Verify all dimensions on site before commencing any work. Copyright © 2021 Buchan. This drawing remains the property of The Buchan Group Australia Pty Ltd. Reproduction in whole or in part without prior consent is forbidden.

File: X:\7201720048\REVIT\DA

Project
**HOME CO ST
 MARYS**
 213 Forrester Rd, St Marys
 NSW 2760

Project Number
720048

Status **DA**

Date Plotted 20-Jul-21 11:17:30 AM

Date Issued 19.07.21

Scale @A1

0 10 20 40 60M

Drawing Title
PERSPECTIVES

Drawing Number **A-DA-5007** Revision **C**

BUCHAN

Brisbane Studio
 + 61 7 3859 9222 / buchangroup.com.au

PLANNING APPROVAL

INTERNAL MALL