



PENRITH PRINTING MUSEUM EXTENSIONS

*GROUPS ALL TRUE ELEV.*

ELEVATION: A

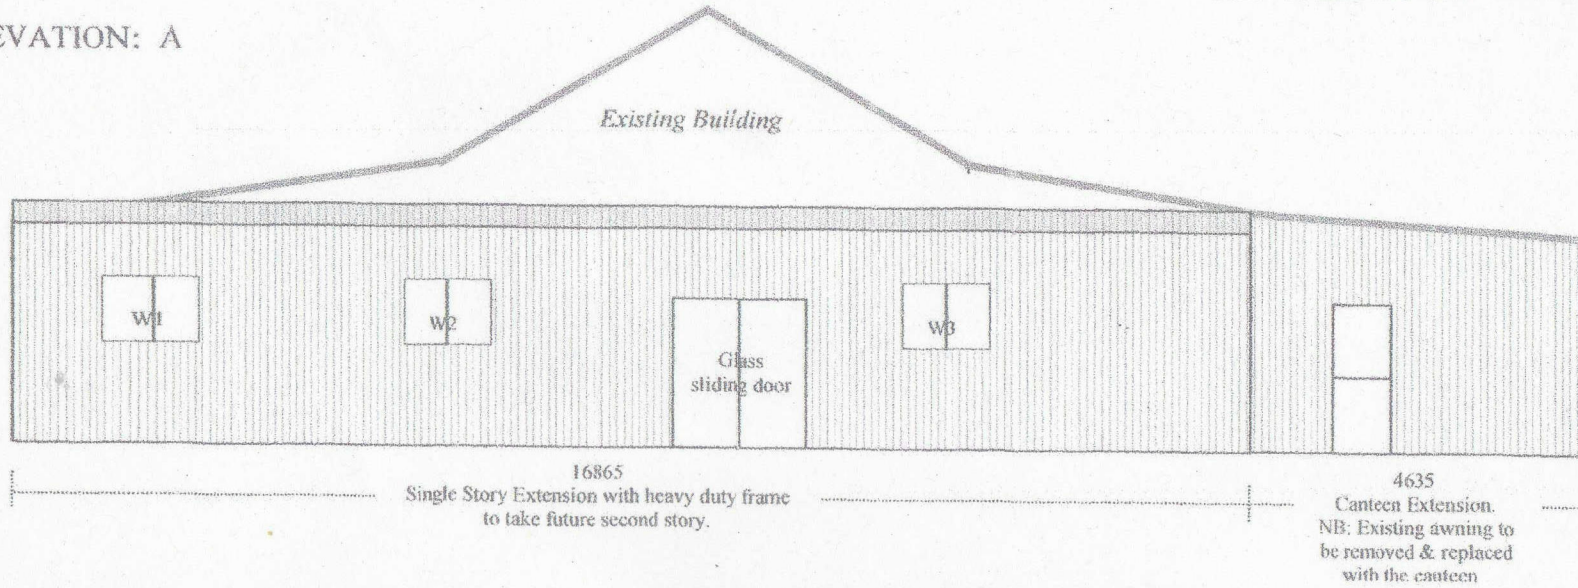


ELEVATION: B

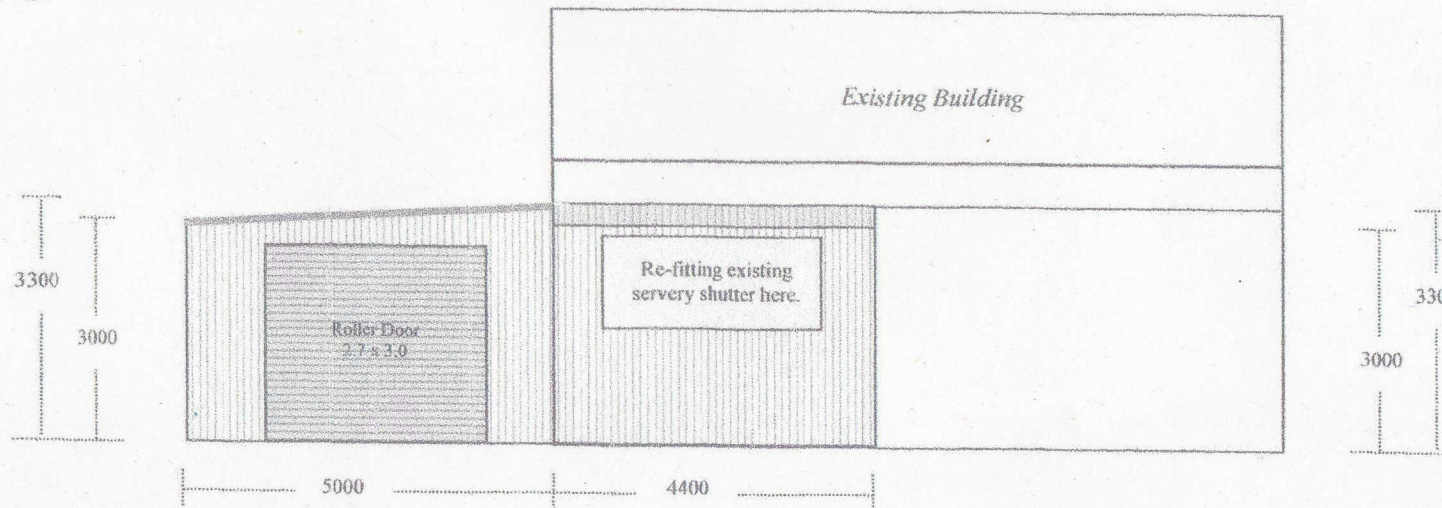


Scale: 1:100

**IMPORTANT ! OWNER MUST BE ON SITE** the first day construction commences to discuss exact positioning of all Doors, Windows etc. & any other additions, DIRECTLY WITH THE BUILDER ON SITE, otherwise the kit will be constructed as is, & any RE-POSITIONING OF ANYTHING will be at an ADDITIONAL COST.

ELEVATION: C

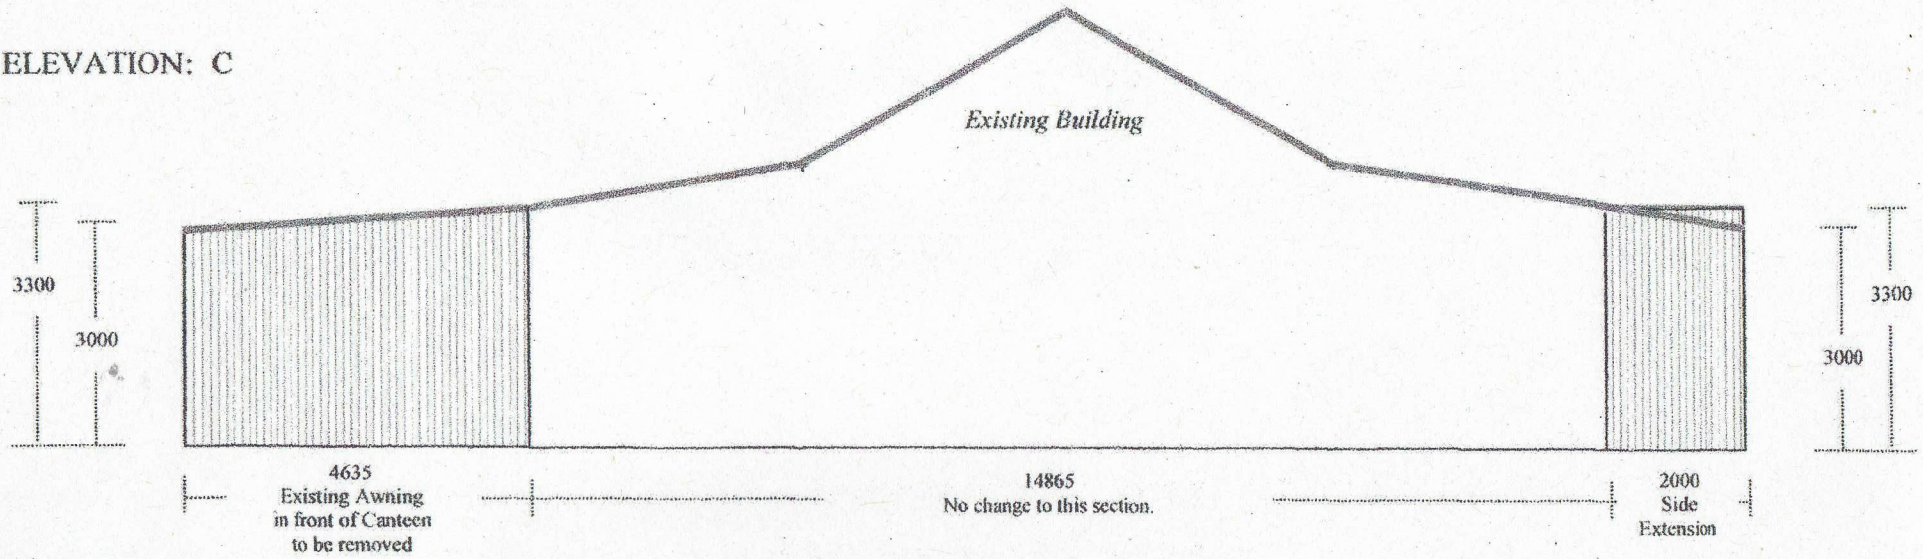


ELEVATION: D

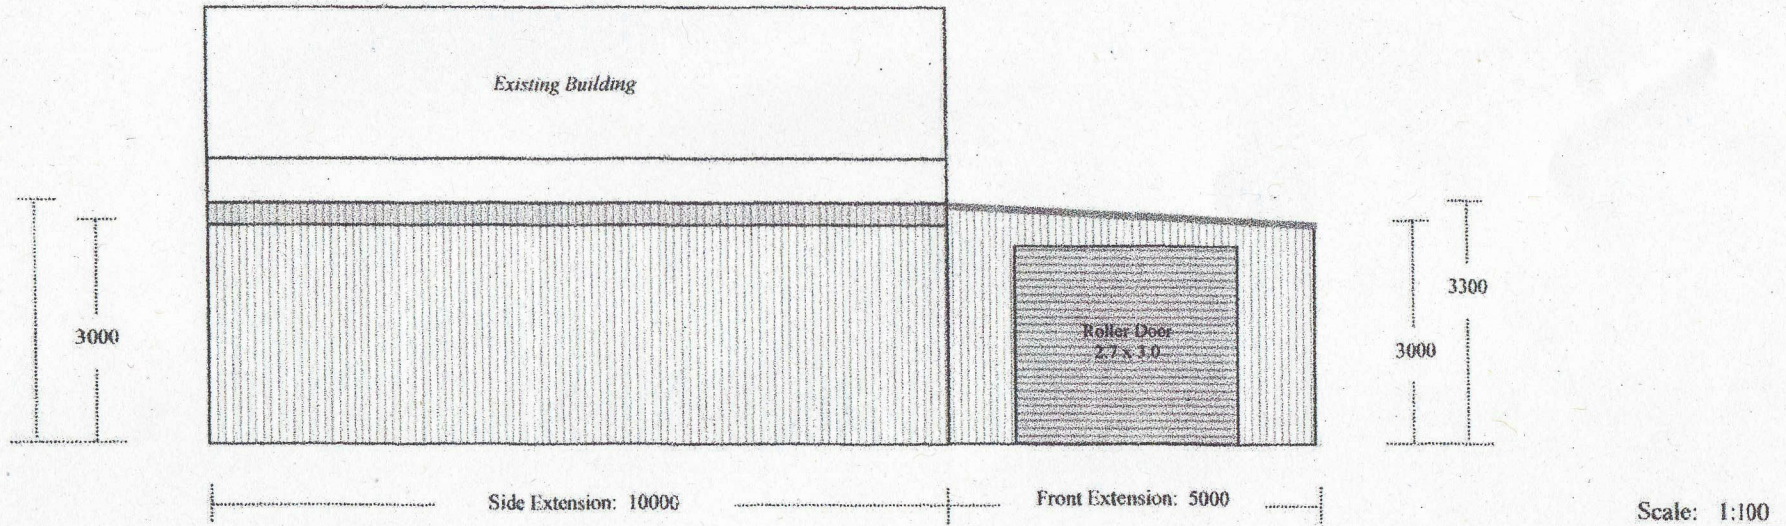

**IMPORTANT ! OWNER MUST BE ON SITE** the first day construction commences to discuss exact positioning of all Doors, Windows etc. & any other additions, DIRECTLY WITH THE BUILDER ON SITE, otherwise the kit will be constructed as is, & any RE-POSITIONING OF ANYTHING will be at an ADDITIONAL COST.

PENRITH PRINTING MUSEUM EXTENSIONS

FLOOR PLAN

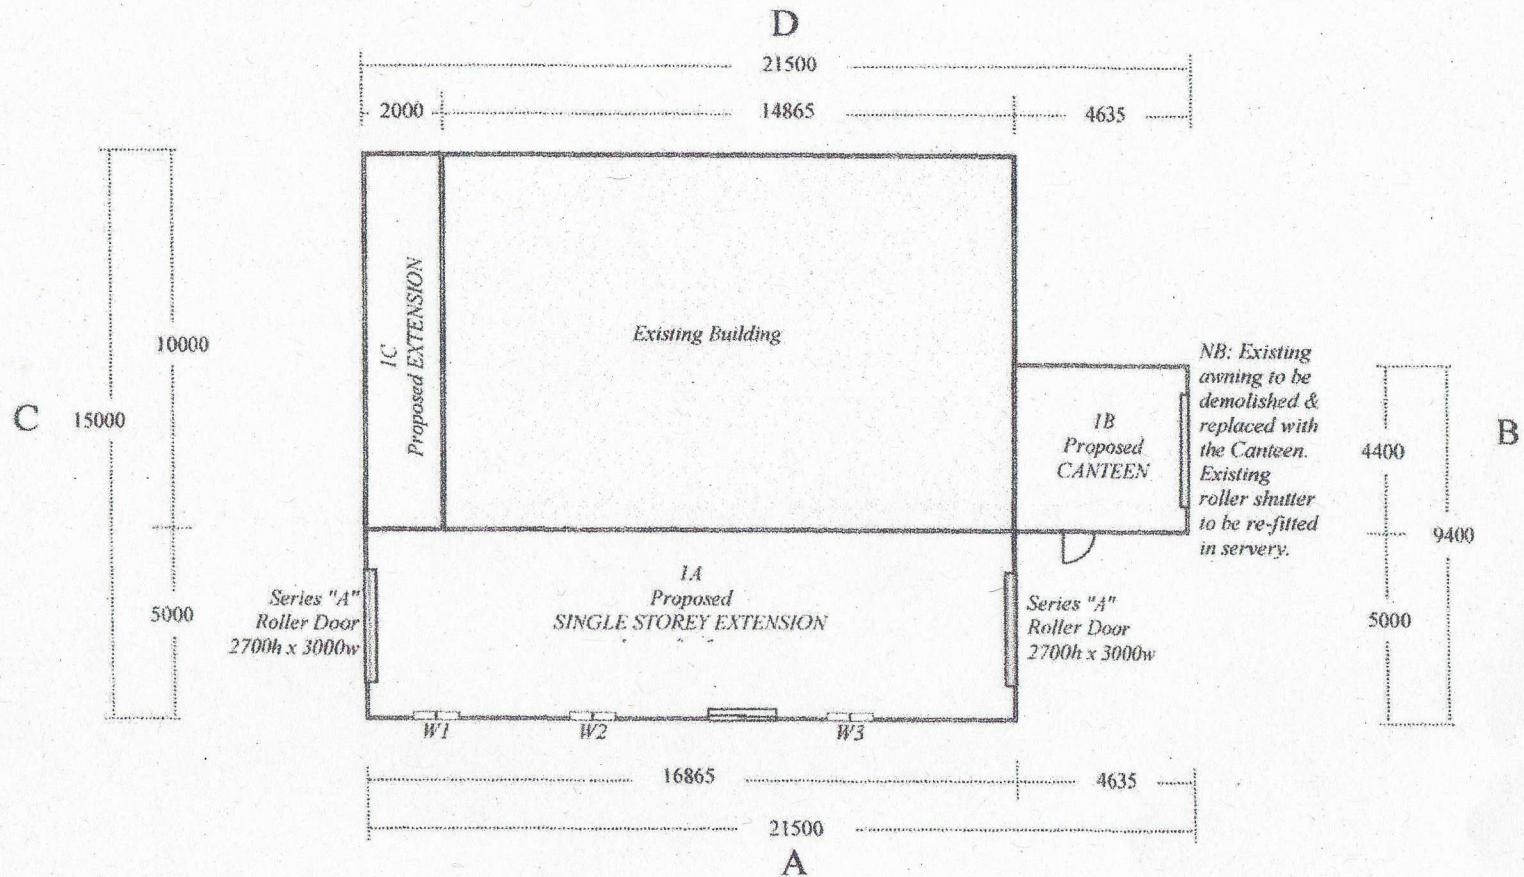

Scale: 1:200

<p><b>GOSPERS GARAGES &amp; ROOFING</b>                  144 Blacktown Rd,                  FREEMANS REACH NSW 2756                  Ph: 02 4579-6833 Fx: 02 4579-6277                  E-mail: admin@gospers.com.au                  Web: www.gospers.com.au                  Check out our page on Facebook</p>	Designed & Drawn : J. Gosper 27/09/16	REF. No. <b>3244 Mk:1</b>
	OWNER : <b>PENRITH PRINTING MUSEUM</b>	Owner's Signature
	Site Address: <b>TBA Ramsay St Penrith</b>	Date :

**IMPORTANT ! OWNER MUST BE ON SITE** the first day construction commences to discuss exact positioning of all Doors, Windows etc. & any other additions, DIRECTLY WITH THE BUILDER ON SITE, otherwise the kit will be constructed as is, & any RE-POSITIONING OF ANYTHING will be at an ADDITIONAL COST.