
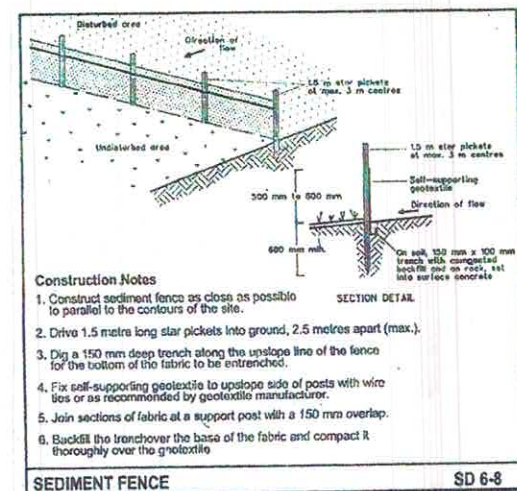


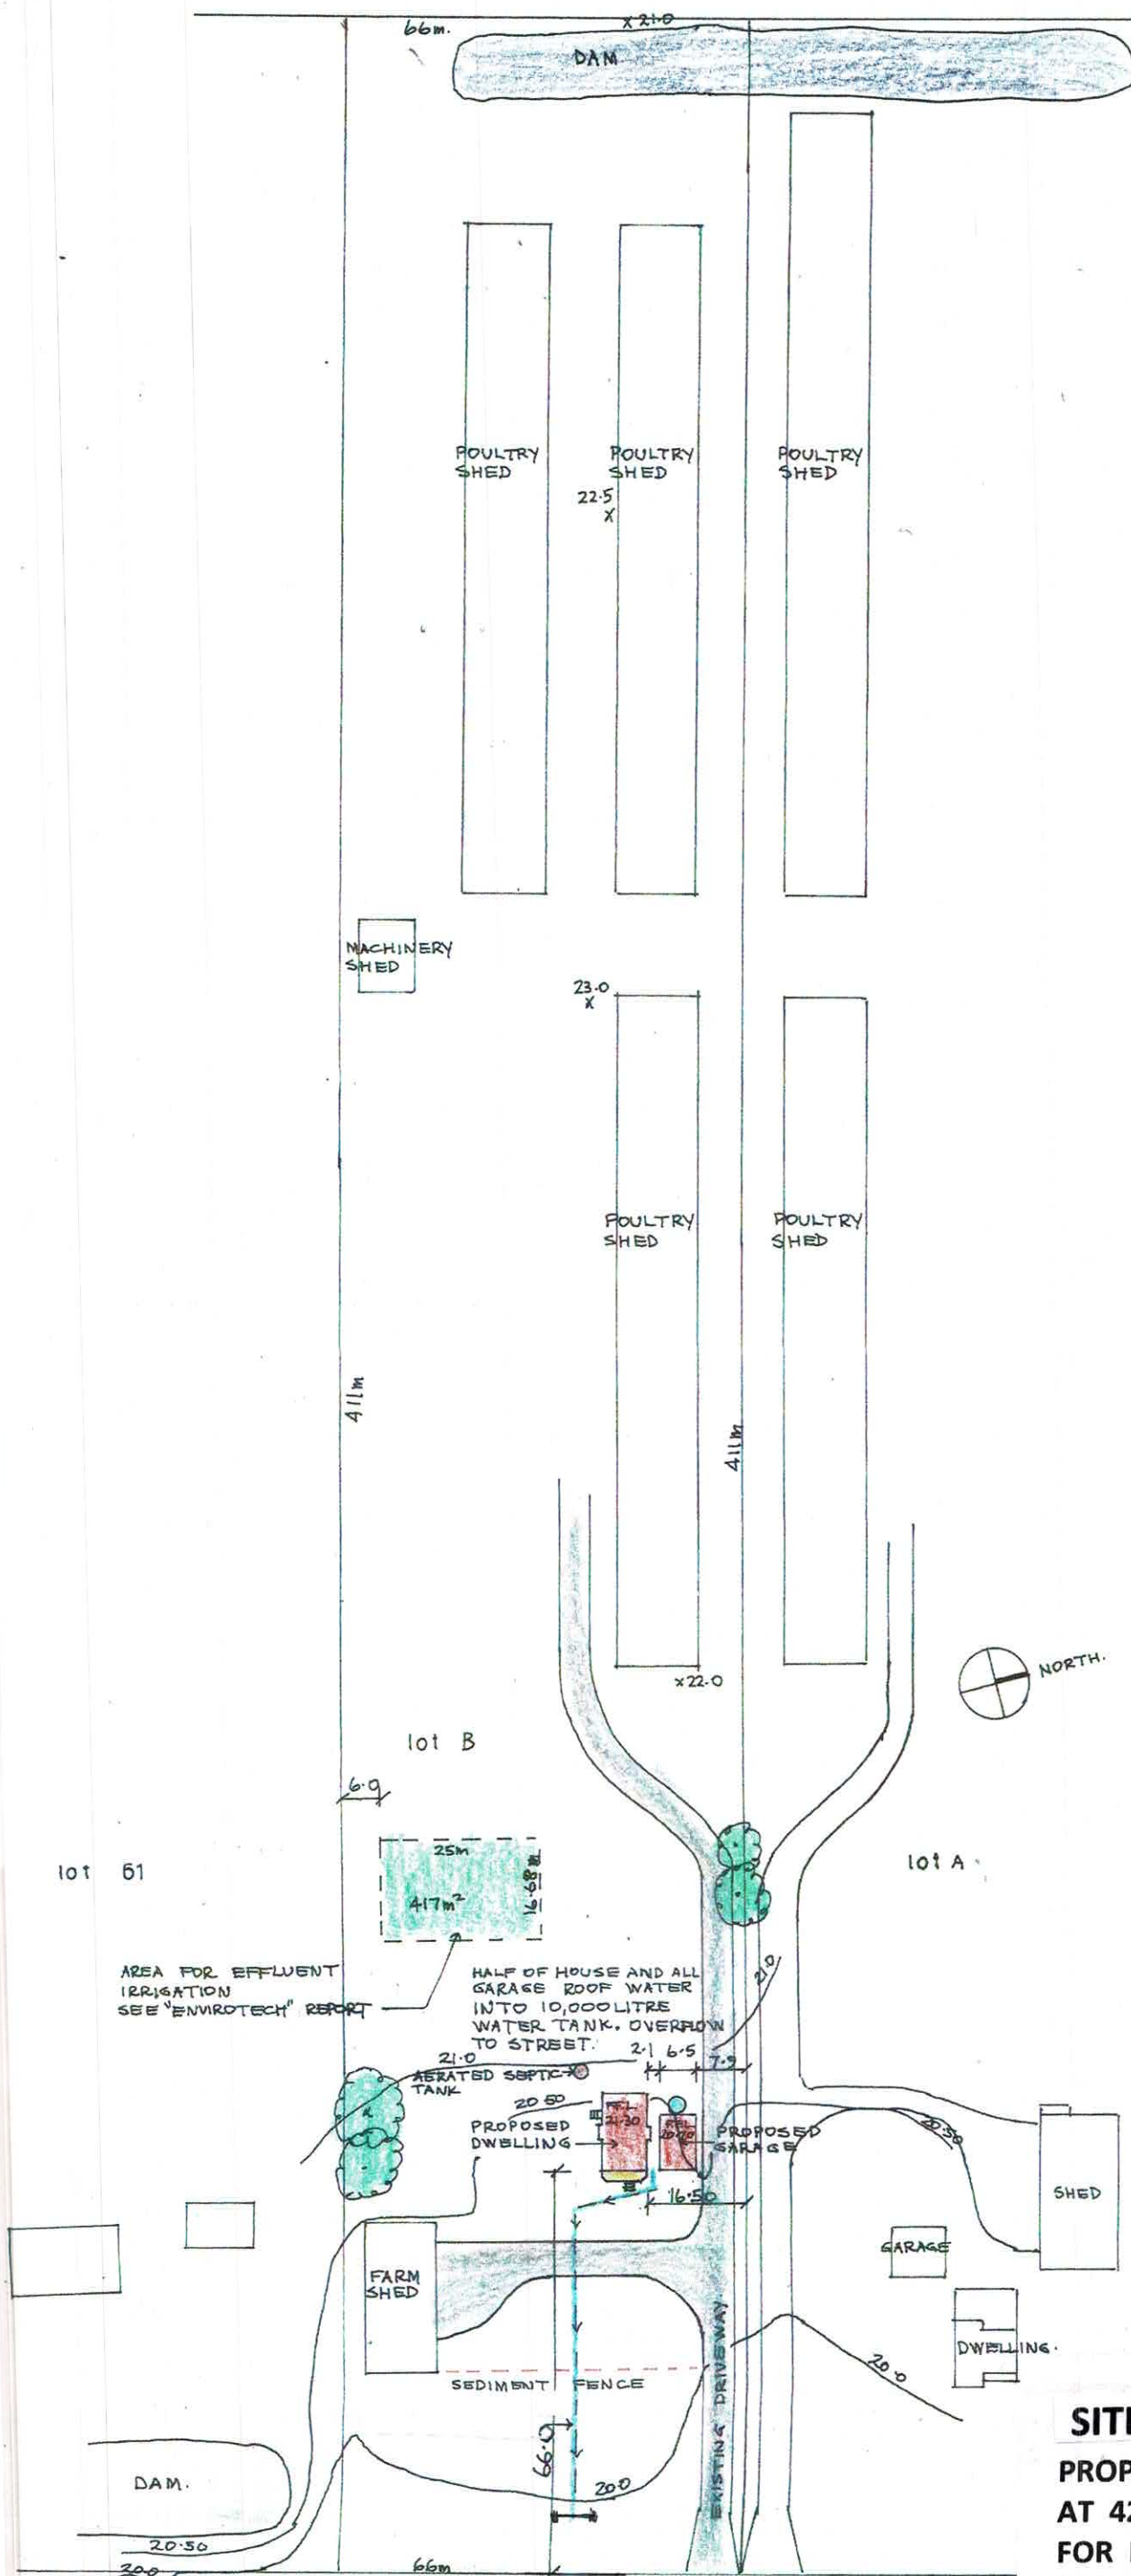

## SITE PLAN

**PROPOSED STEEL FRAMED GARAGE  
AT 426-430 LONDONDERRY ROAD, LONDONDERRY  
FOR Mr M CAMILLERI**

Scales as shown

Date 2.2.22

Drawn by A Bonnici 9626-8425

**SITE PLAN 1:750 (A2)  
LOT B, DP 399693  
LAND AREA 2.712 HECTARES**