


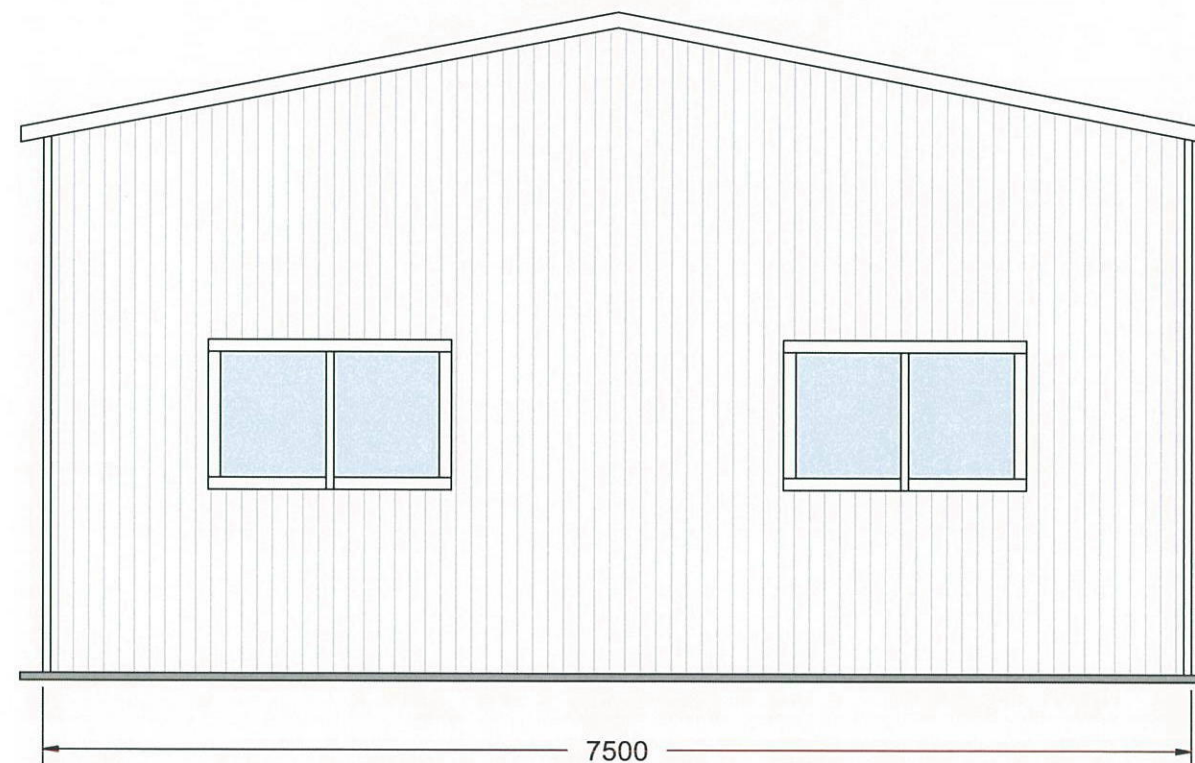

FRONT ELEVATION



REAR ELEVATION



151 Smeaton Grange Road,
Smeaton Grange, NSW, 2567
Phone: 02 4648 7777
Fax: 02 4648 7700
Email: sales@bestsheds.com.au

ACAME 243 Princess Highway
Milton NSW 2538
ABN 28 002 465 072 Email: acame@bigpond.net.au
Consulting Civil, Structural
& Mechanical Engineers
Director: John B. Hart Dip. Tech. (Civil Eng.) MBE (Assoc) CP Eng (NPER Civil RPES)
Registered Chartered Professional Engineer Regn. No. 349317
Registered Professional Engineer (Civil) - QLD Regn. No. 7551
Registered Certifying Engineer (Structural) - N.T. Regn. No. 1205053
Registered Civil Engineer - VIC Regn. No. EC22880
Registered Civil & Structural Engineer - TAS Regn. No. CC2789F


Registered Professional Engineer 349317
Mr John Raymond Hart
MIEAust CPEng - Civil (General)
Signature: *[Signature]* Date: 25/08/16
Registered on the NPER in the area of practice of
Civil (General)
National Professional Engineers Register

Customer Name: Emaad Dawood
Site Address: 136A Mount Vernon Road,
Mount Vernon,
NSW, 2178

Drawing Title: End Elevations
Scale: 1:45.182
Date :20-08-2016
Job Number: 302500
Page: 1 of 8



LEFT ELEVATION

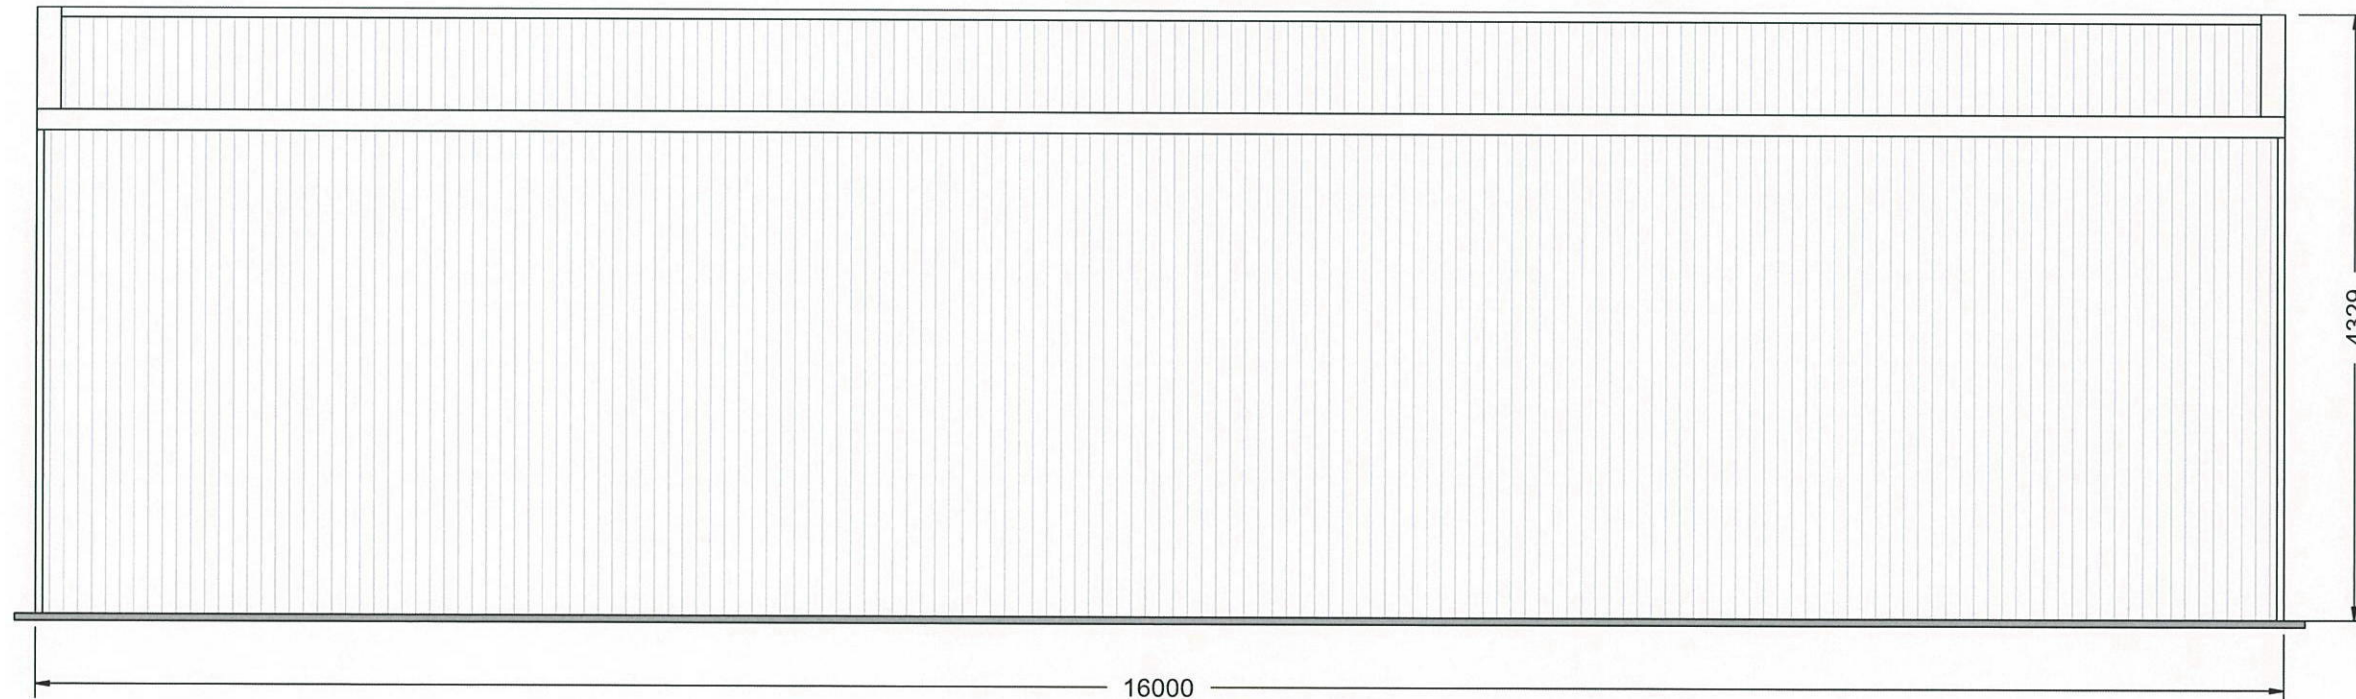

RIGHT ELEVATION




151 Smeaton Grange Road,
Smeaton Grange, NSW, 2567
Phone: 02 4648 7777
Fax: 02 4648 7700
Email: sales@bestsheds.com.au

ACAME 243 Princess Highway
Milton NSW 2538
ABN 28 002 465 072 Email: acame@bigpond.net.au
**Consulting Civil, Structural
& Mechanical Engineers**
Director: John W. Hart Dip. Tech. (Civil Eng.) MIE (Aust) CP Eng (NPER Civil) RPEQ
Registered Chartered Professional Engineer Reg. No. 349317
Registered Professional Engineer (Civil) - QLD Reg. No. 7921
Registered Certifying Engineer (Structural) - N.T. Reg. No. 1205103
Registered Civil Engineer - VIC Reg. No. EC23980
Registered Civil & Structural Engineer - TAS Reg. No. CC2789F


Registered Professional Engineer 349317
Mr John Raymond Hart
MIEAust CPEng - Civil (General) NPER
Signature: *[Signature]* Date: 25/08/16
Registered on the NPER in the area of practice of
Civil (General)
National Professional Engineers Register

Customer Name: Emaad Dawood
Site Address: 136A Mount Vernon Road,
Mount Vernon,
NSW, 2178

Drawing Title: Side Elevations
Scale: 1:49.291
Date :20-08-2016
Job Number: 302500
Page: 2 of 8

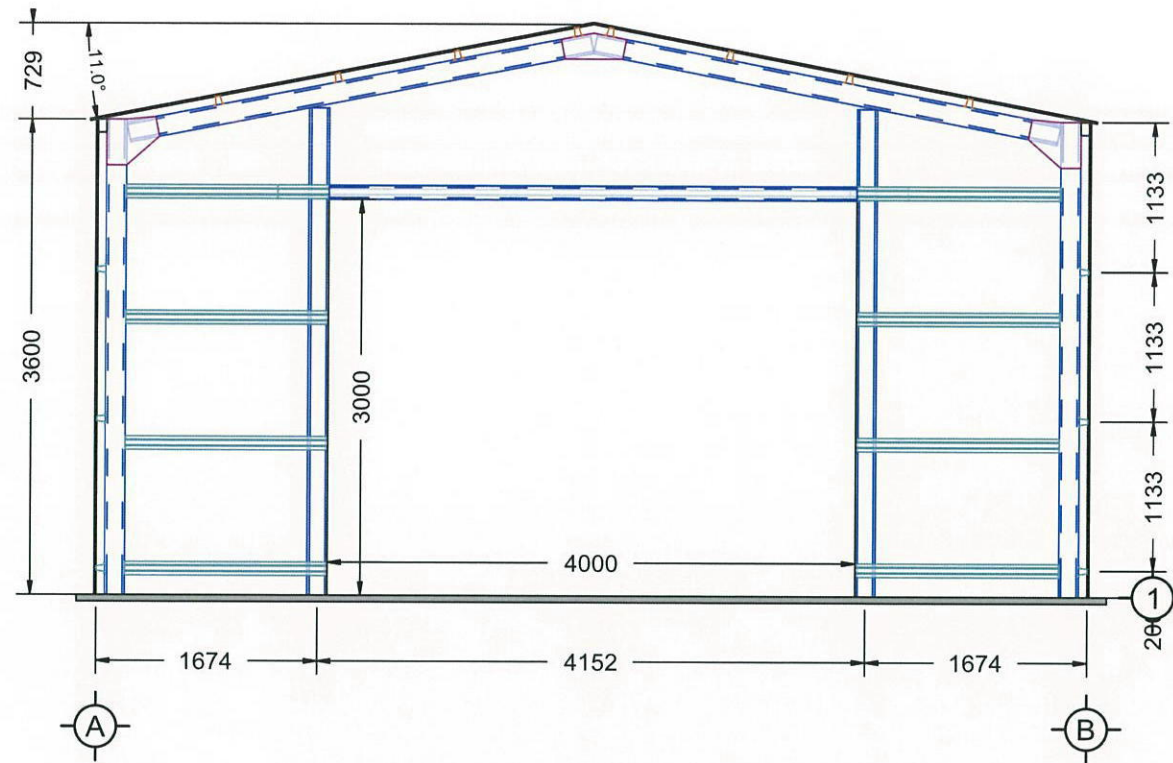

FRONT ELEVATION

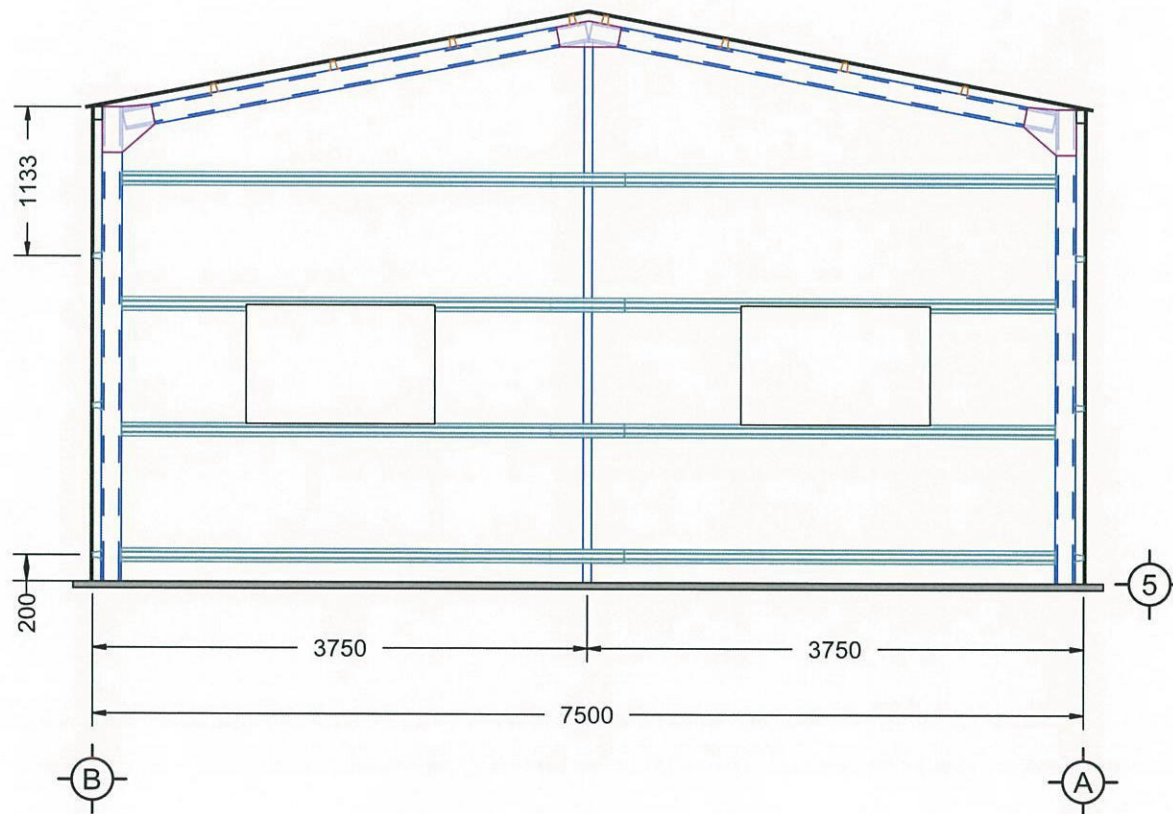

REAR ELEVATION




151 Smeaton Grange Road,
Smeaton Grange, NSW, 2567
Phone: 02 4648 7777
Fax: 02 4648 7700
Email: sales@bestsheds.com.au

ACAME
ABN 28 002 465 072
Consulting Civil, Structural
& Mechanical Engineers
243 Princess Highway
Milton NSW 2538
Email: acame@bigpond.net.au
Registered Chartered Professional Engineer
Registered Professional Engineer (Civil) - QLD
Registered Certifying Engineer (Structural) - N.T.
Registered Civil Engineer - VIC
Registered Civil & Structural Engineer - TAS


Registered Professional Engineer 349317
Mr John Raymond Hart
MIEAust CPEng - Civil (General)
Signature: [Signature]
Date: 25/08/16
Registered on the NPER in the state of practice of
Civil (General)
National Professional Engineers Register

Customer Name: Emaad Dawood
Site Address: 136A Mount Vernon Road,
Mount Vernon,
NSW, 2178

Drawing Title: End Frame Elevations
Scale: 1:52.405
Date: 20-08-2016
Job Number: 302500
Page: 3 of 8

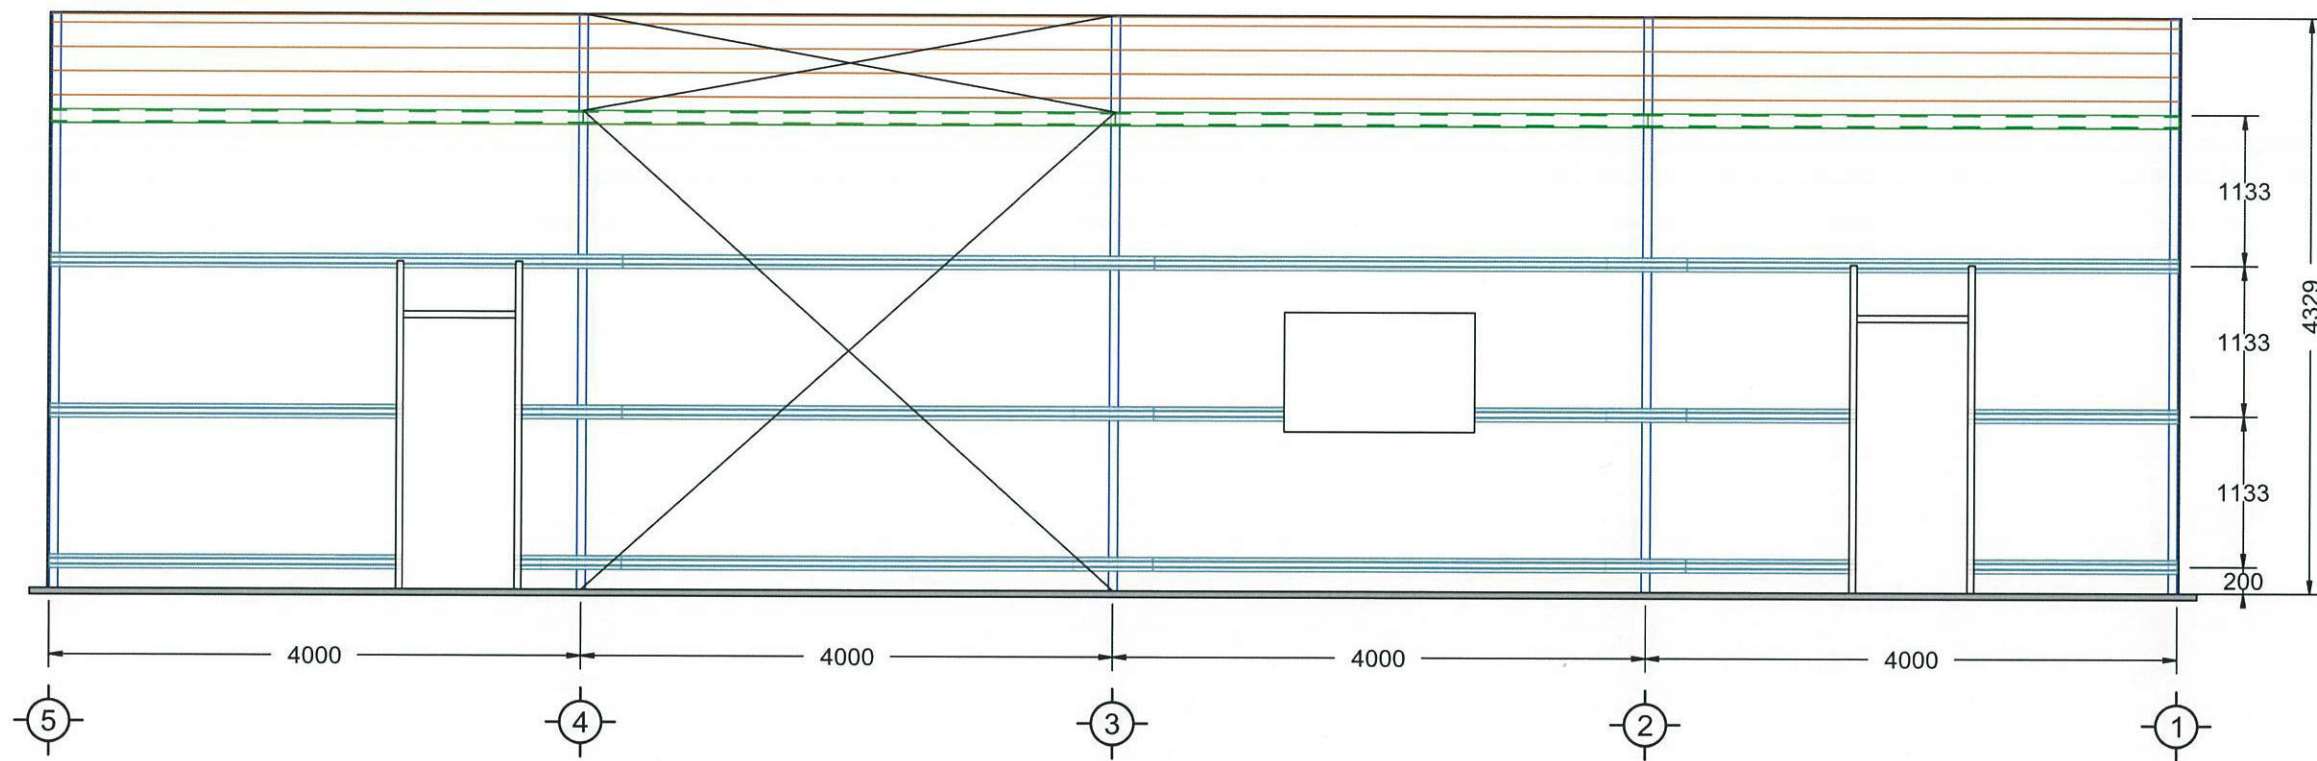

LEFT ELEVATION

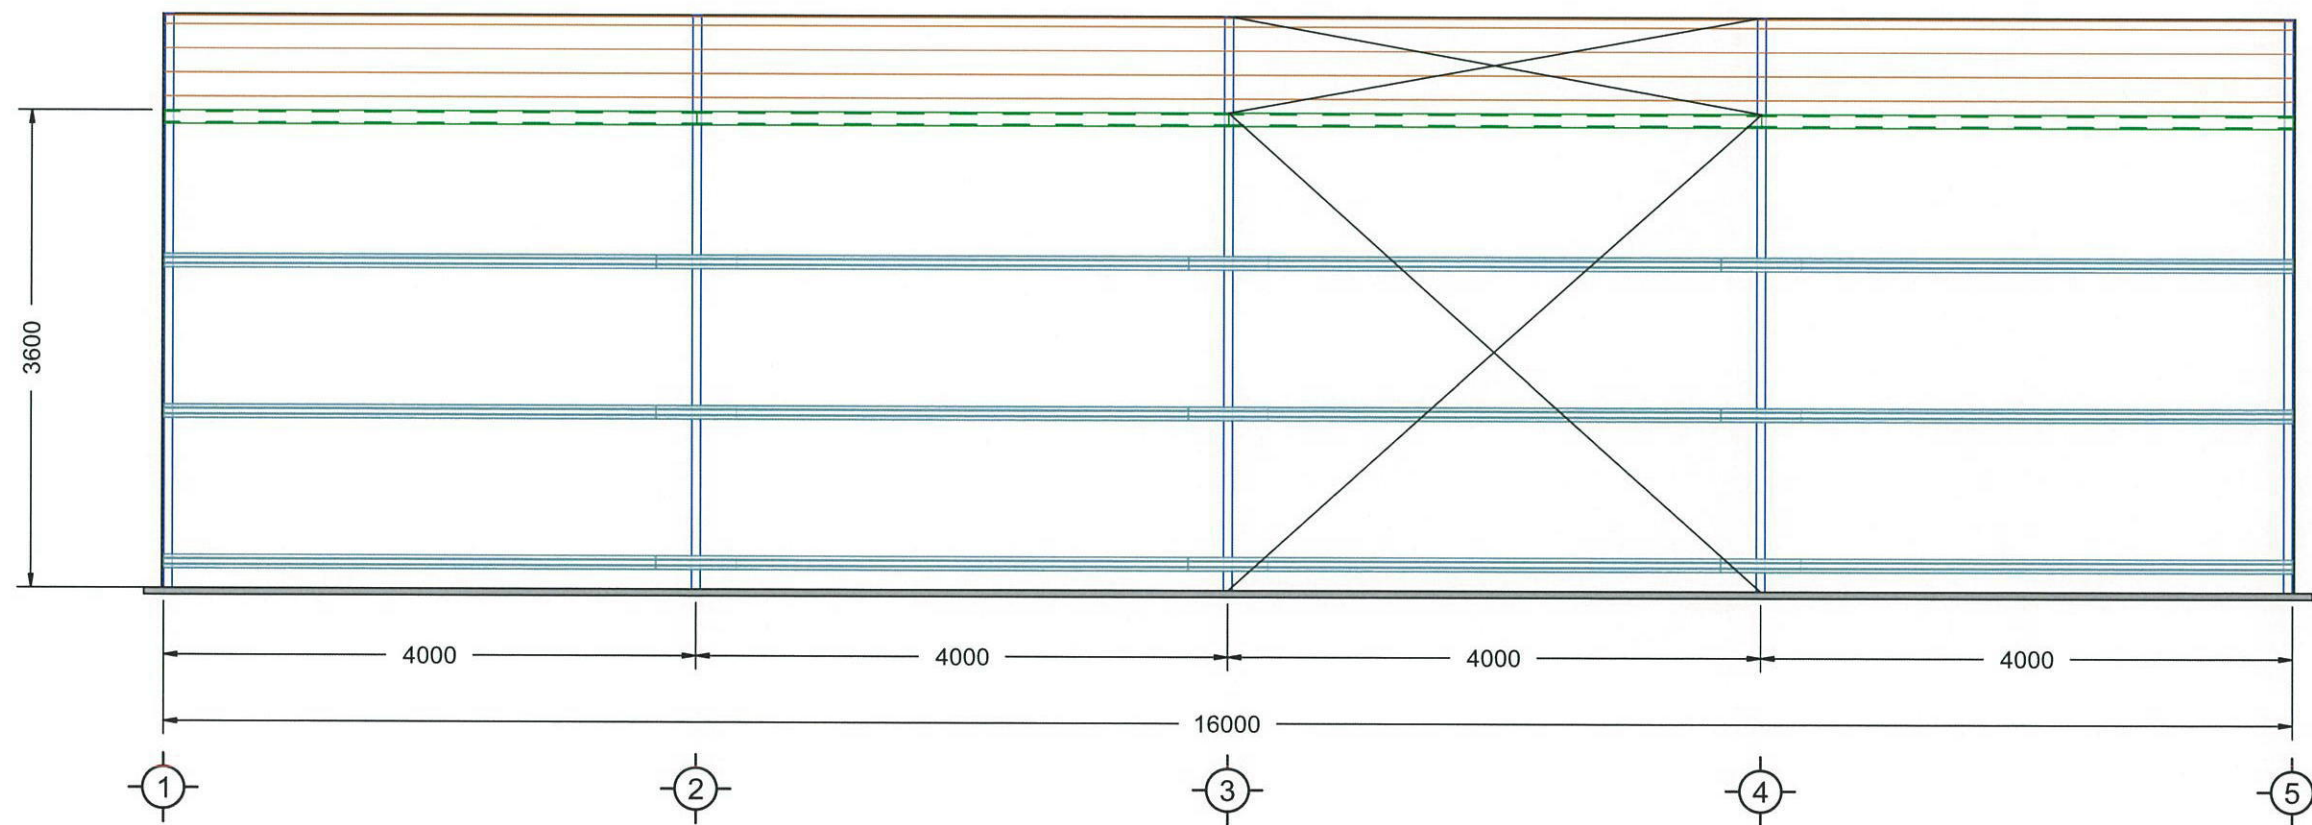

RIGHT ELEVATION




151 Smeaton Grange Road,
Smeaton Grange, NSW, 2567
Phone: 02 4648 7777
Fax: 02 4648 7700
Email: sales@bestsheds.com.au

ACAME 243 Princess Highway
Milton NSW 2538
ABN 28 002 465 072
Email: acame@bigpond.net.au
Consulting Civil, Structural
& Mechanical Engineers
Director: John B. Hart (P. Eng) (Civil) (Struct) (Mech) (NPE)
Registered Chartered Professional Engineer
Registered Professional Engineer (Civil) - QLD Reg. No. 7551
Registered Certifying Engineer (Structural) - N.T. Reg. No. 1201023
Registered Civil Engineer - VIC Reg. No. EC22890
Registered Civil & Structural Engineer - TAS Reg. No. CC2789F

Registered Professional Engineer 349317
Mr John Raymond Hart
MIEAust CPEng - Civil (General)
Signature: *[Signature]* Date: 25/08/16
Registered on the NPE in the area of practice of
Civil (General)
National Professional Engineers Register

Customer Name: Emaad Dawood
Site Address: 136A Mount Vernon Road,
Mount Vernon,
NSW, 2178

Drawing Title: Side Frame Elevations
Scale: 1:52.043
Date :20-08-2016
Job Number: 302500
Page: 4 of 8

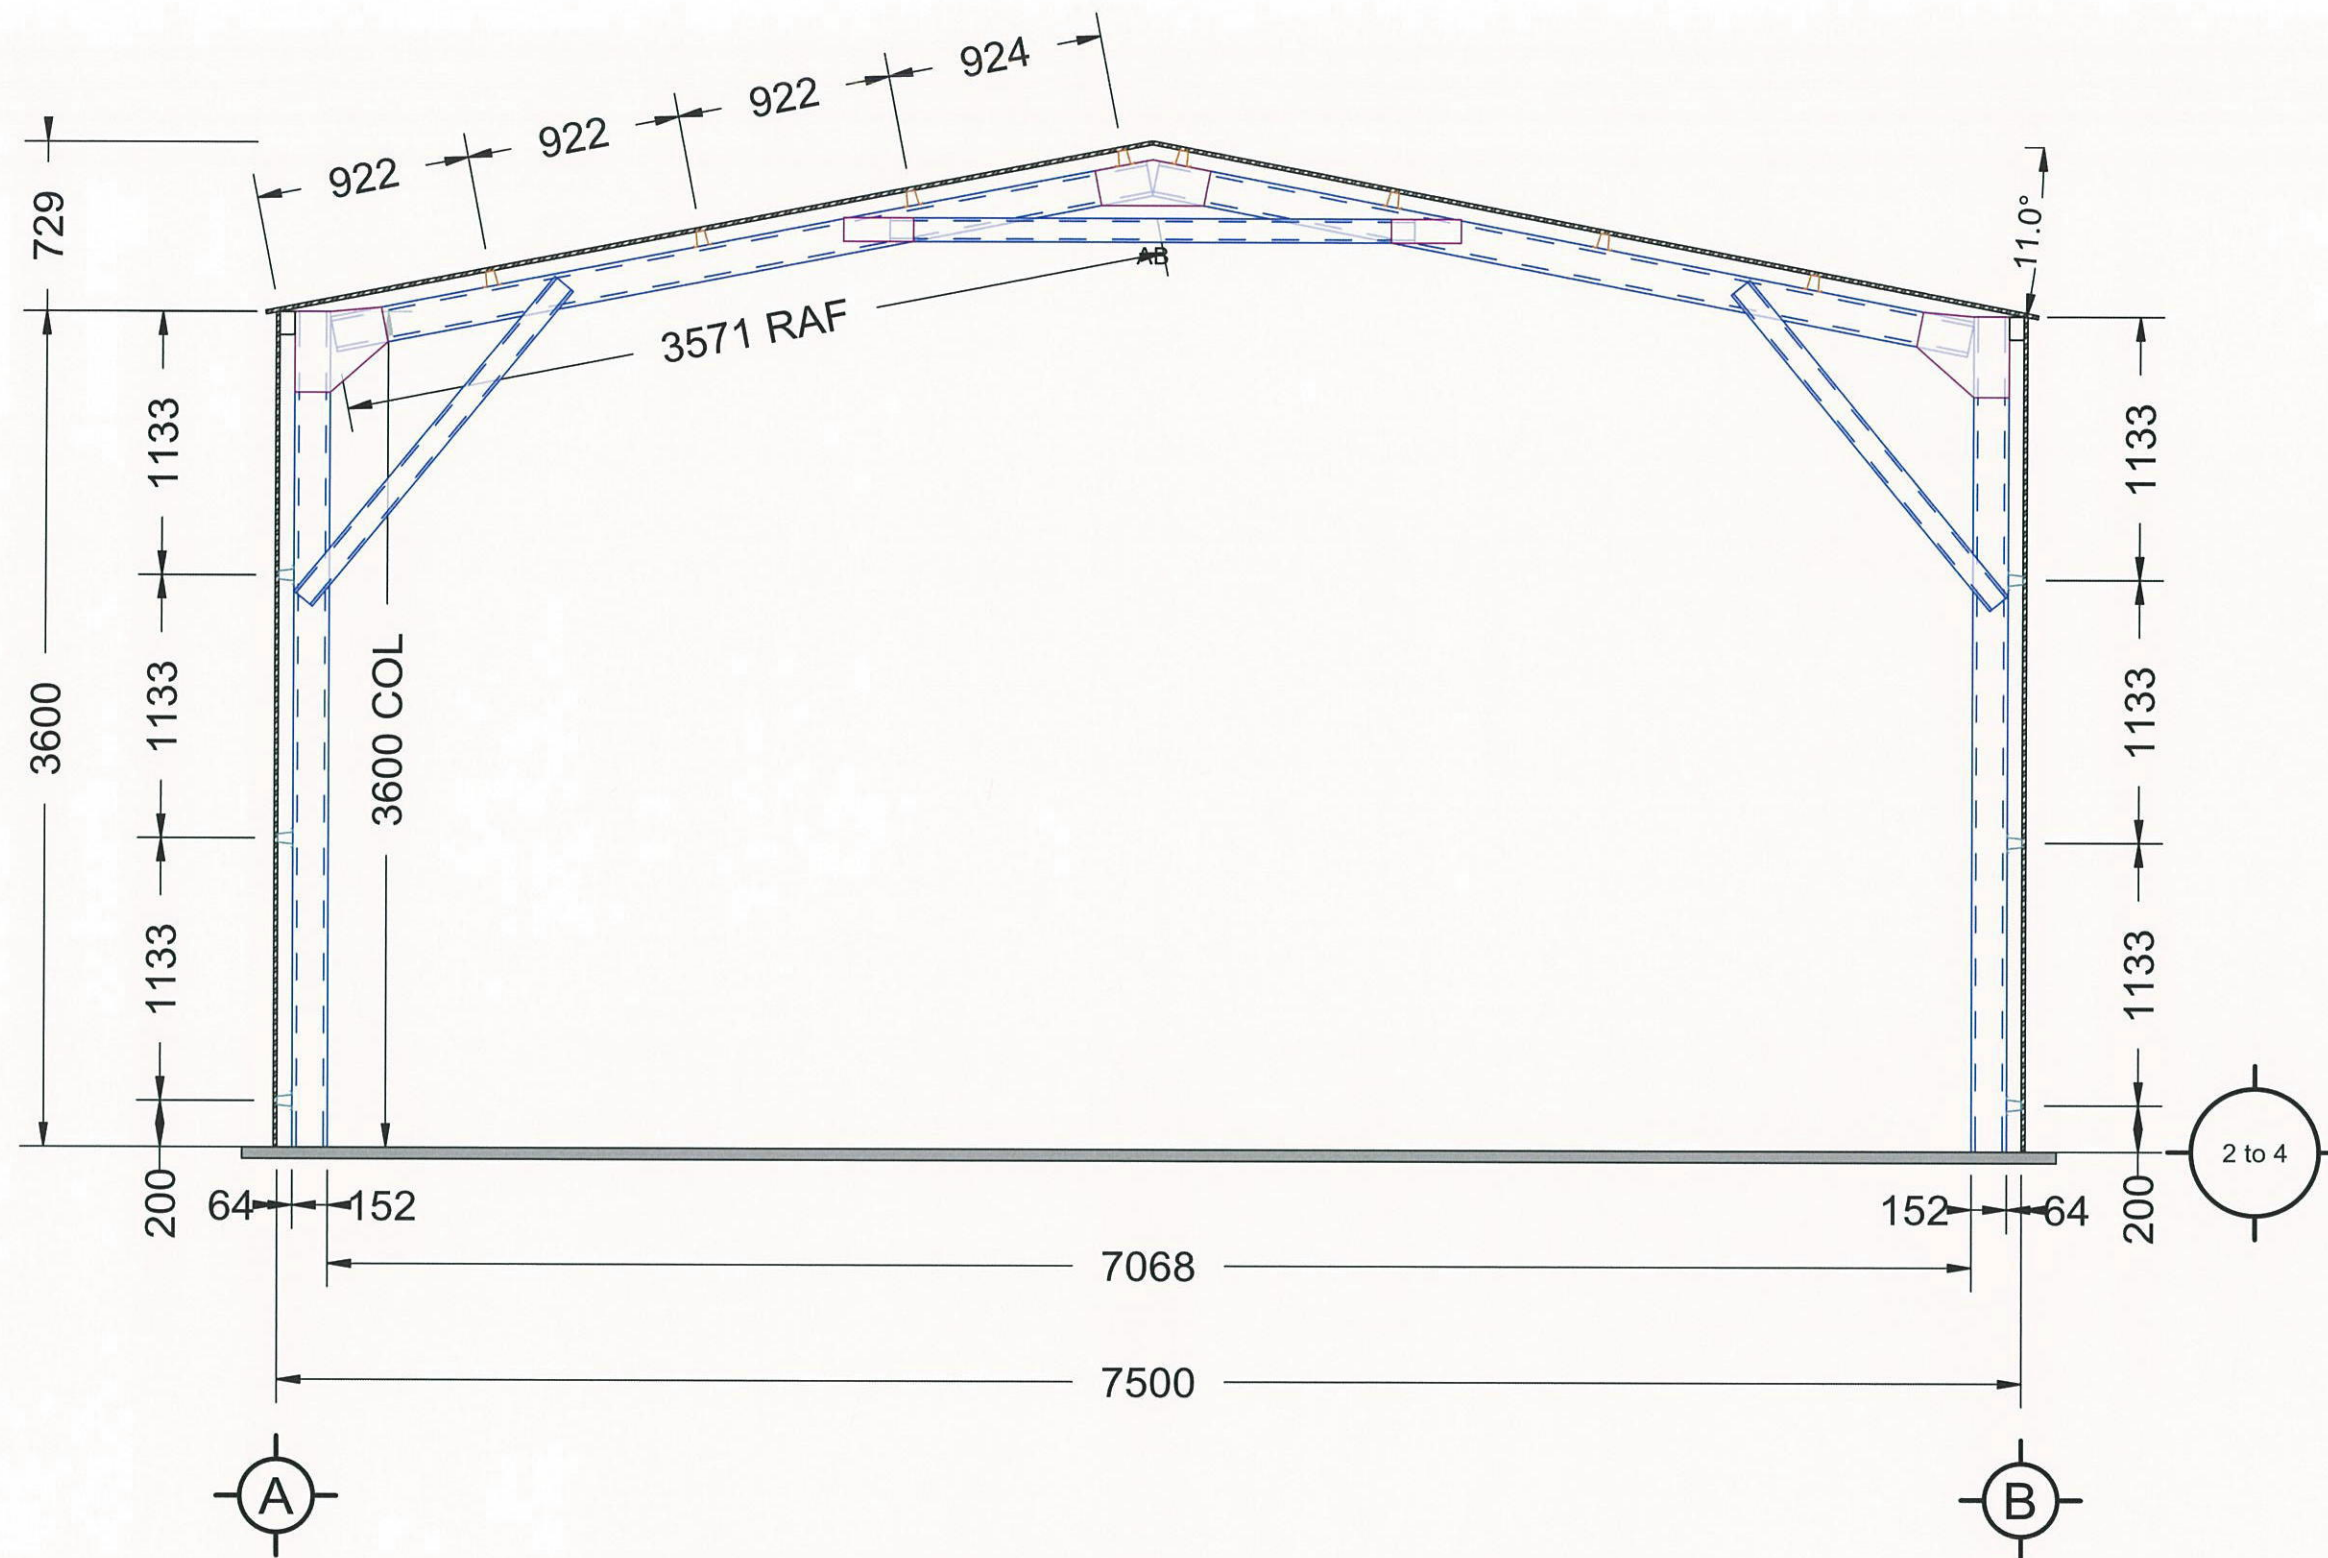

INTERMEDIATE ELEVATION




151 Smeaton Grange Road,
Smeaton Grange, NSW, 2567
Phone: 02 4648 7777
Fax: 02 4648 7700
Email: sales@bestsheds.com.au

ACAME 243 Princess Highway
Milton NSW 2538
ABN 28 002 465 072
Email: acame@bigpond.net.au
Consulting Civil, Structural
& Mechanical Engineers
Director: John B. Hart P.D. Tech (Civil Eng) MBE (Assoc) CP Eng (NPER Civil) RPEQ
Registered Chartered Professional Engineer Regn. No. 348317
Registered Professional Engineer (Civil) - QLD Regn. No. 7151
Registered Certifying Engineer (Structural) - N.T. Regn. No. 1205103
Registered Civil Engineer - VIC Regn. No. CC23889
Registered Civil & Structural Engineer - TAS Regn. No. CC27889

Registered Professional Engineer 348317
Mr John Raymond Hart
MIEAust CPEng - Civil (General)
Signature: [Signature] Date: 25/08/16
Registered on the NPER in the area of practice of
Civil (General)
National Professional Engineers Register

Customer Name: Emaad Dawood
Site Address: 136A Mount Vernon Road,
Mount Vernon,
NSW, 2178

Drawing Title: Cross Section
Scale: 1:29.748
Date: 20-08-2016
Job Number: 302500
Page: 5 of 8

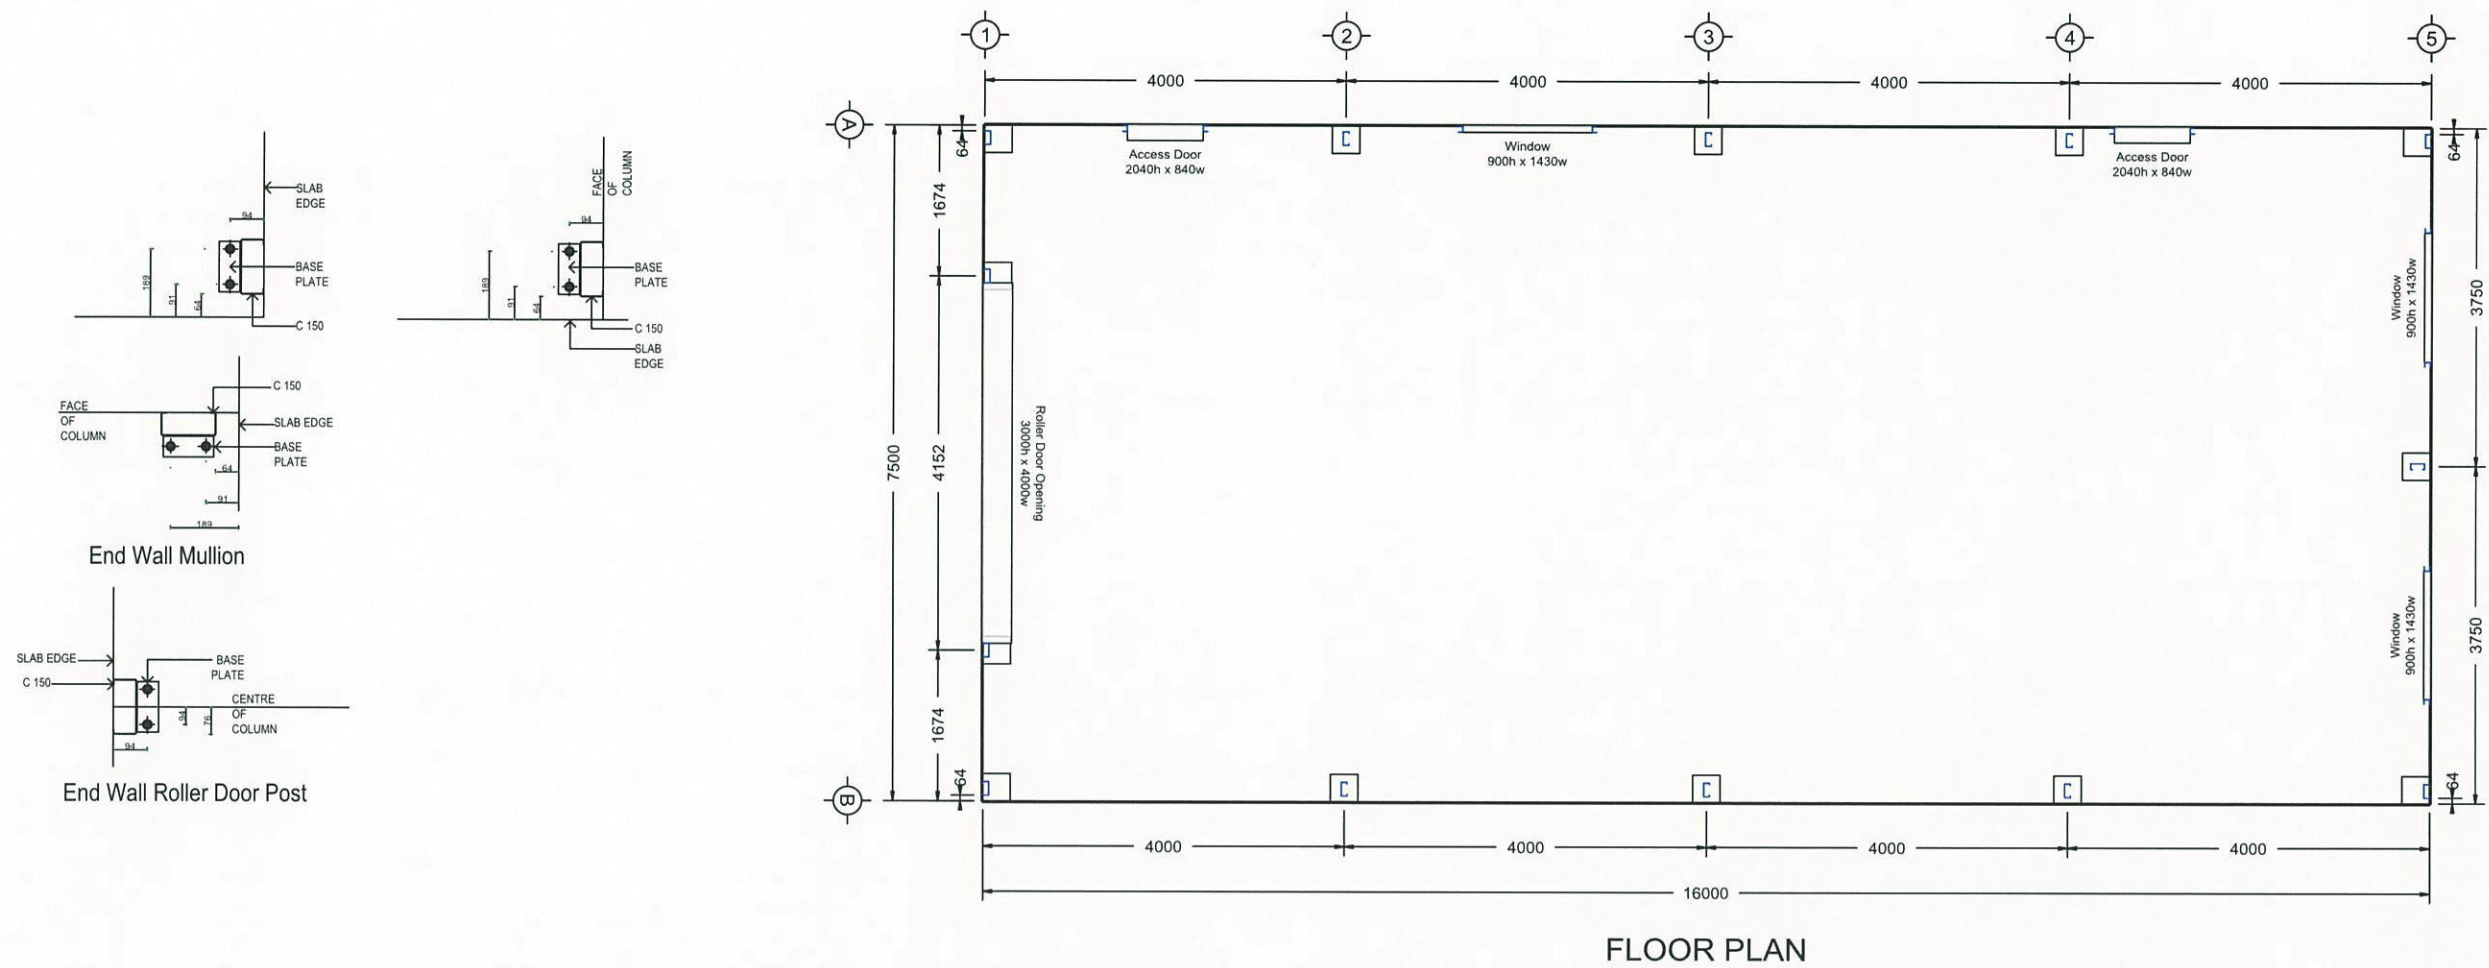

FLOOR PLAN




151 Smeaton Grange Road,
Smeaton Grange, NSW, 2567
Phone: 02 4648 7777
Fax: 02 4648 7700
Email: sales@bestsheds.com.au

ACAME 243 Princess Highway
Milton NSW 2538
ABN 28 002 465 072
Email: acame@bigpond.net.au
Consulting Civil, Structural
& Mechanical Engineers
Director: John B. Hart (P. Eng) (Civil) (Mech) (Struct) (NPE) (RPE) (RPEC)
Registered Chartered Professional Engineer (Civil) - NPE Reg. No. 349317
Registered Professional Engineer (Struct) - QLD Reg. No. 7671
Registered Certifying Engineer (Structural) - N.T. Reg. No. 130165
Registered Civil Engineer - VIC Reg. No. EC22888
Registered Civil & Structural Engineer - TAS Reg. No. CC2788F


Registered Professional Engineer 349317
Mr John Raymond Hart
MIEAust CPEng - Civil (General)
Signature: [Signature] Date: 25/08/16
Registered on the NPE in the area of practice of
Civil (General)
National Professional Engineers Register

Customer Name: Emaad Dawood
Site Address: 136A Mount Vernon Road,
Mount Vernon,
NSW, 2178


Drawing Title: Floor Plan
Scale: 1:76.583
Date :20-08-2016
Job Number: 302500
Page: 6 of 8

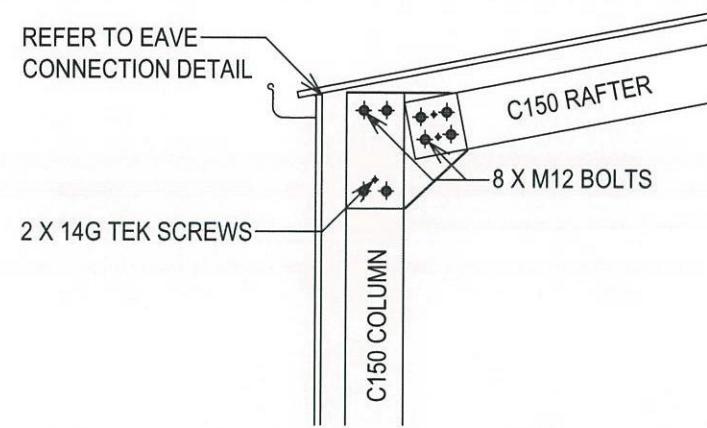


3 COLUMN AND EAVE DETAIL

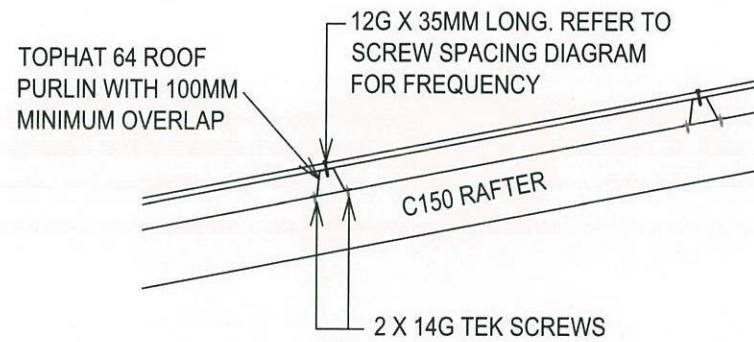


4 ROOF PURLIN DETAIL

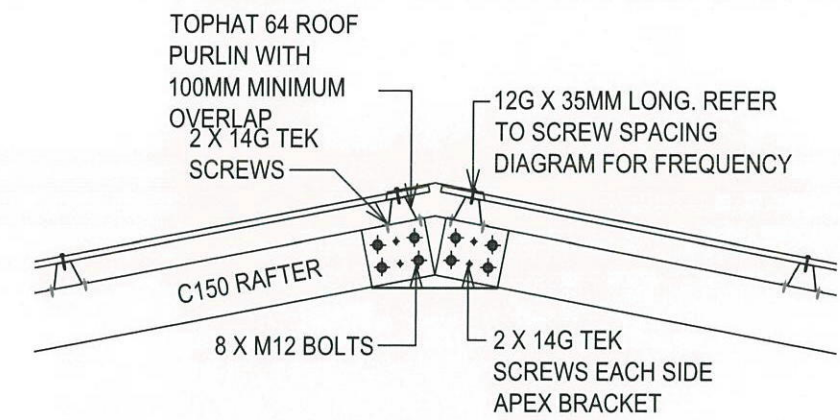


5 APEX DETAIL

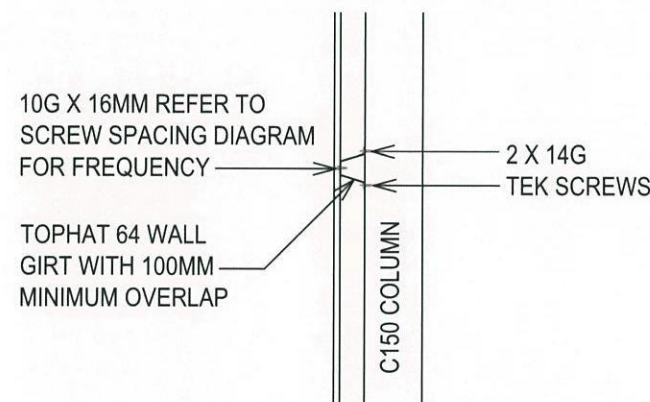

2 WALL GIRT DETAIL

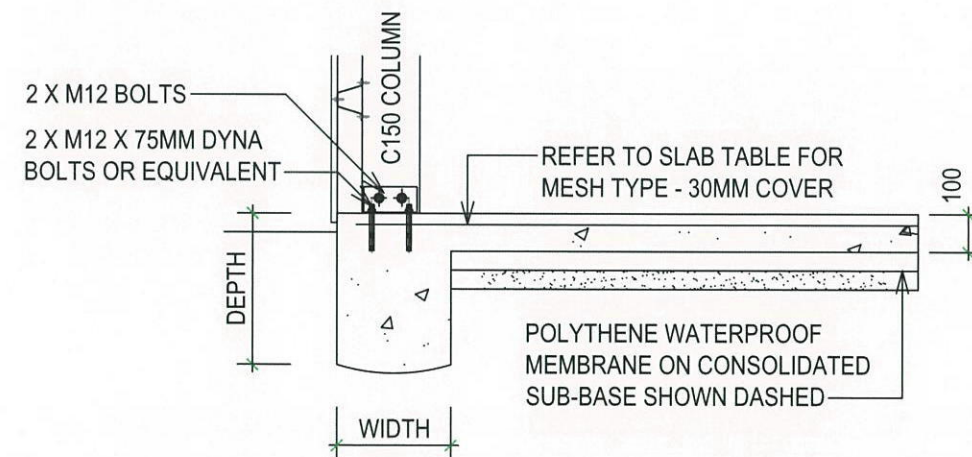

1 CONCRETE SLAB AND FOOTING DETAIL

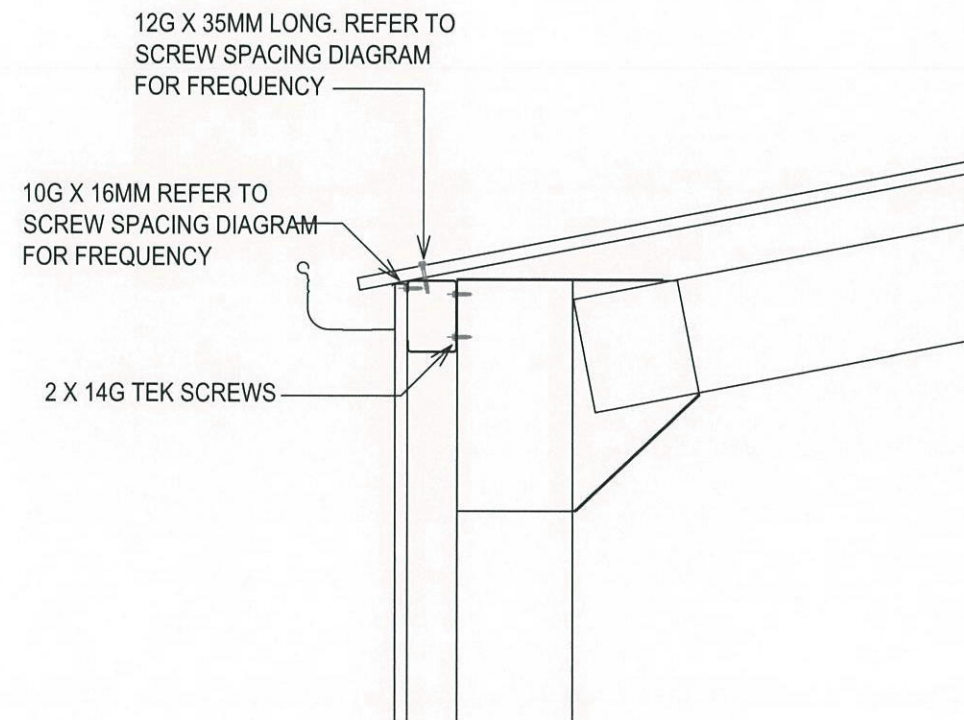

10 EAVE CONNECTION DETAIL

