


LETHBRIDGE STREET

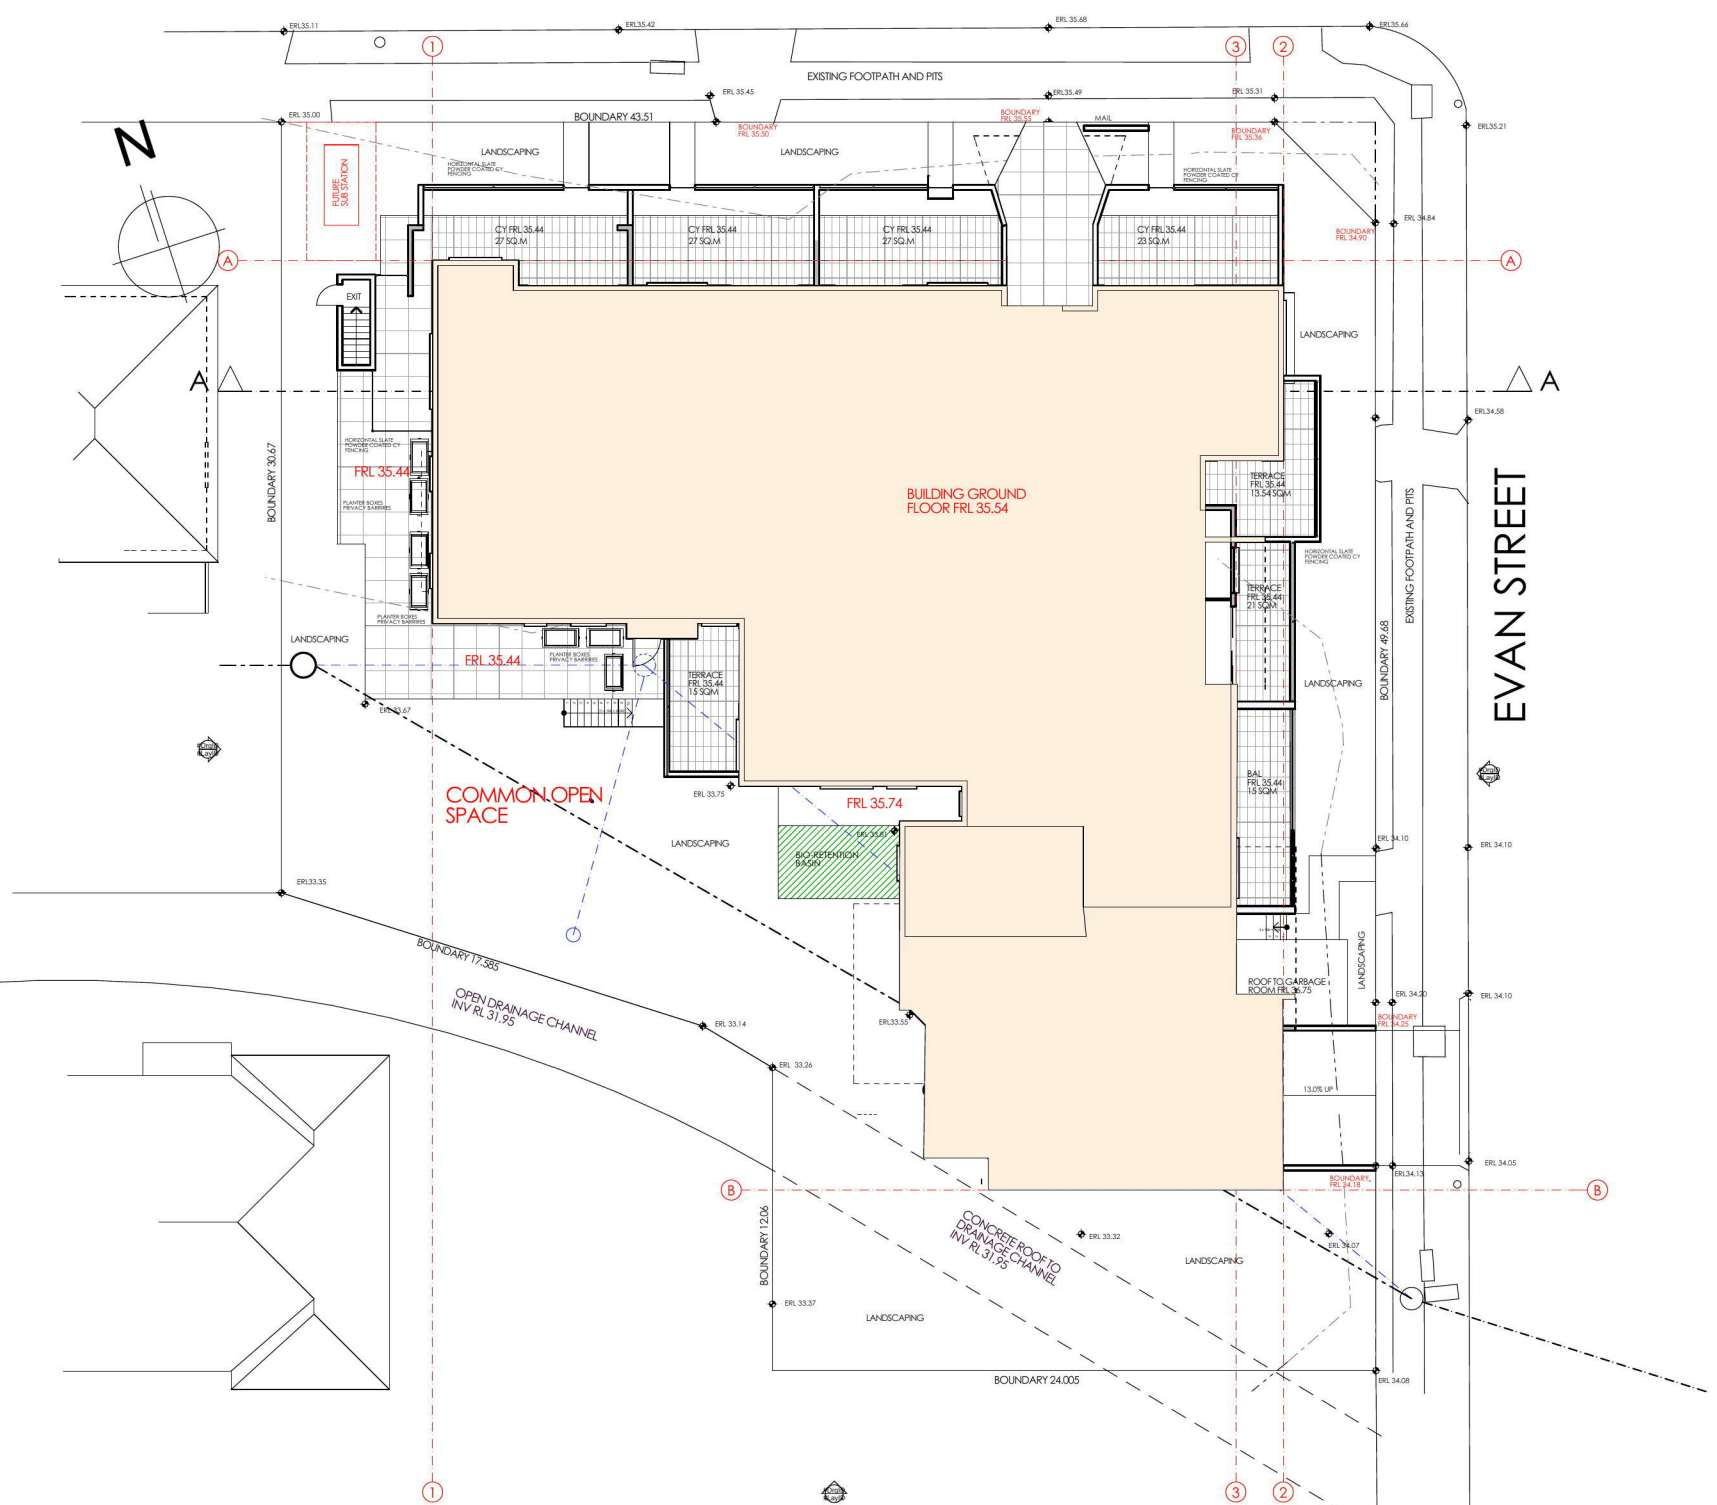

length in millimeters at full size

200
150
100
50
40
30
20
10

SITE PLAN

3

BUILDING ENVIRONMENTS PTY.LTD

1:300
34 EMU PLAINS
PH 0428 505 900

NSW 2750

ARVI RANNASTE ARCHITECT REG.NO, 7085
email: arvi@buildingenvironments.com.au

ISSUE A 19.06.17
ADDRESS COUNCILS
COMMENTS
REVISIONS

The builder shall check and verify all dimensions and verify all errors and omissions to the Architect. Do not scale the drawings. Drawings shall not be used for construction purposes until issued by the Architect for construction.


Client
NOR-SIDE INVESTMENTS PTY LTD
Project Name
LETHBRIDGE APARTMENTS
104-108 LETHBRIDGE STREET PENRITH
2750

Drawing Title:
Council Submission DA - 3. SITE PLAN
SITE PLAN

Scale: as noted Date:
Status: PRELIMINARY Checked By:

Project No.: **0316** Drawing No.: **DA7** **A**

Plot Date: 20/06/2017

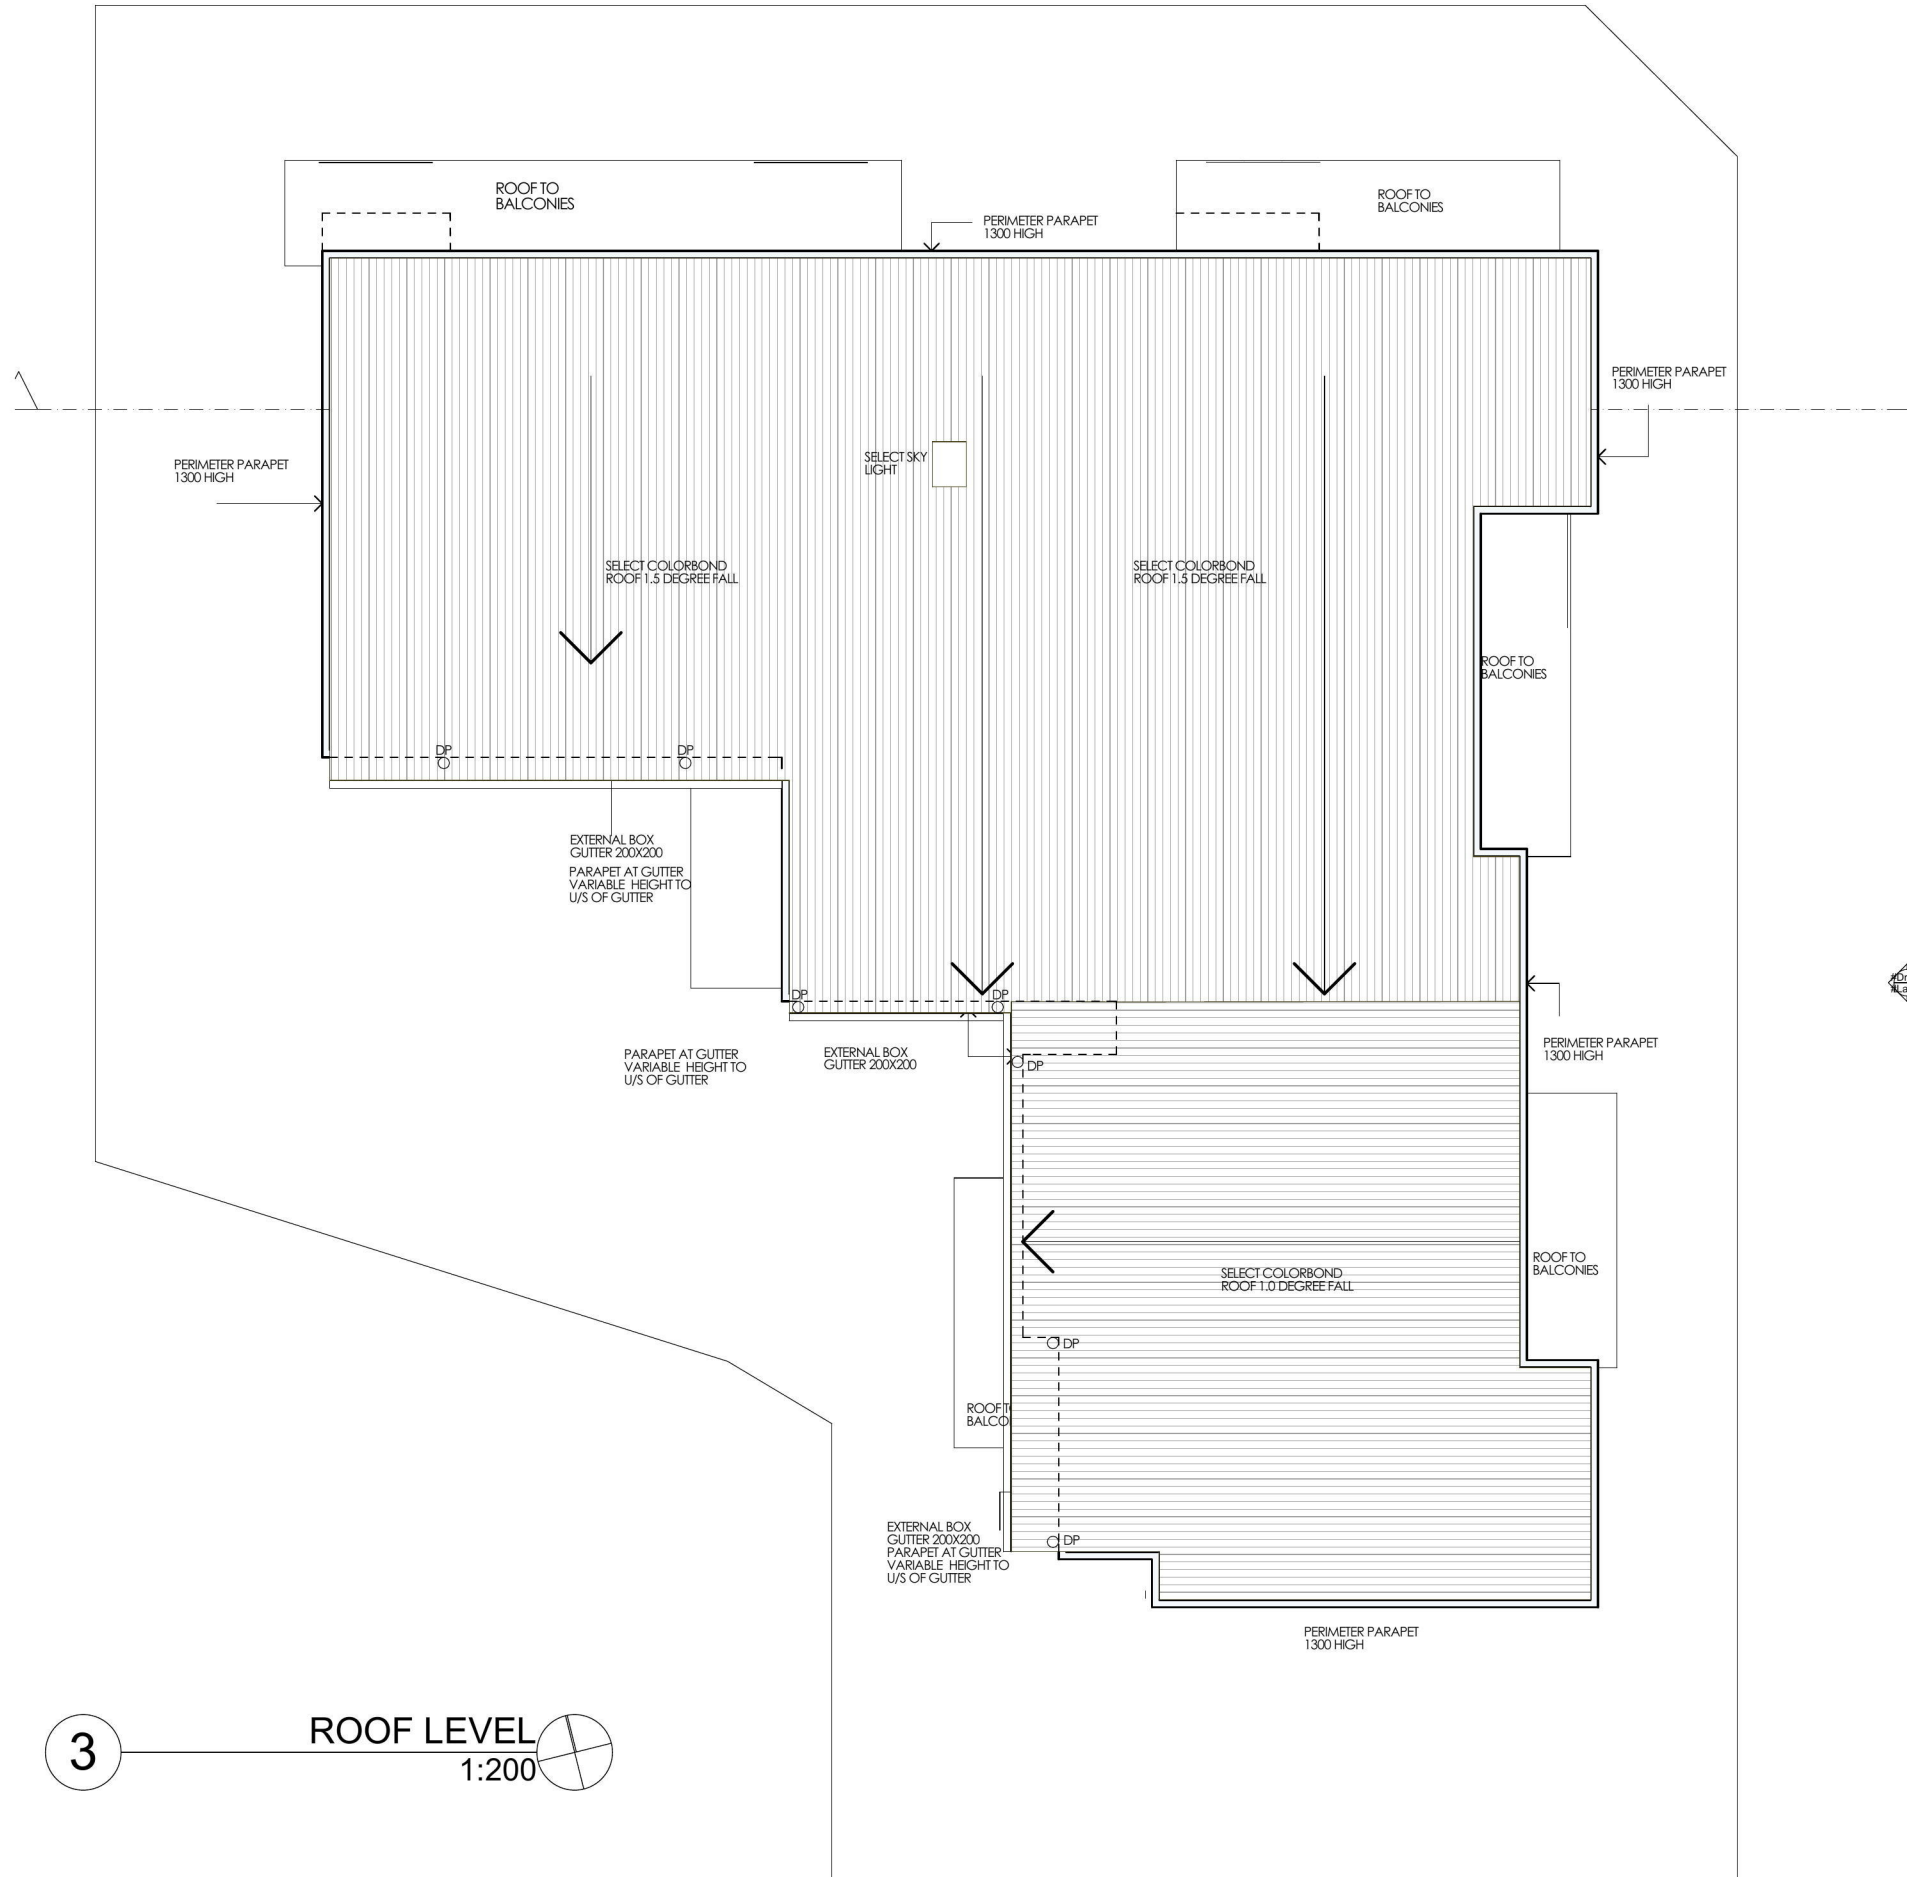

3 ROOF LEVEL 1:200

200
150
100
50
40
30
20
10
length in millimeters at full size


**ISSUE A 19.06.17
ADDRESS COUNCILS
COMMENTS
REVISIONS**

The builder shall check and verify all dimensions and verify all errors and omissions to the Architect. Do not scale the drawings. Drawings shall not be used for construction purposes until issued by the Architect for construction.

Client
NOR-SIDE INVESTMENTS PTY LTD
Project Name
LETHBRIDGE APARTMENTS
104-108 LETHBRIDGE STREET PENRITH
2750

Drawing Title:
**Council Submission DA - 6.ROOF PLAN
ROOF LEVEL**

Scale: as noted	Date:
Status: PRELIMINARY	Checked By:
Project No: 0316	Drawing No.: DA12
Plot Date:	20/06/2017

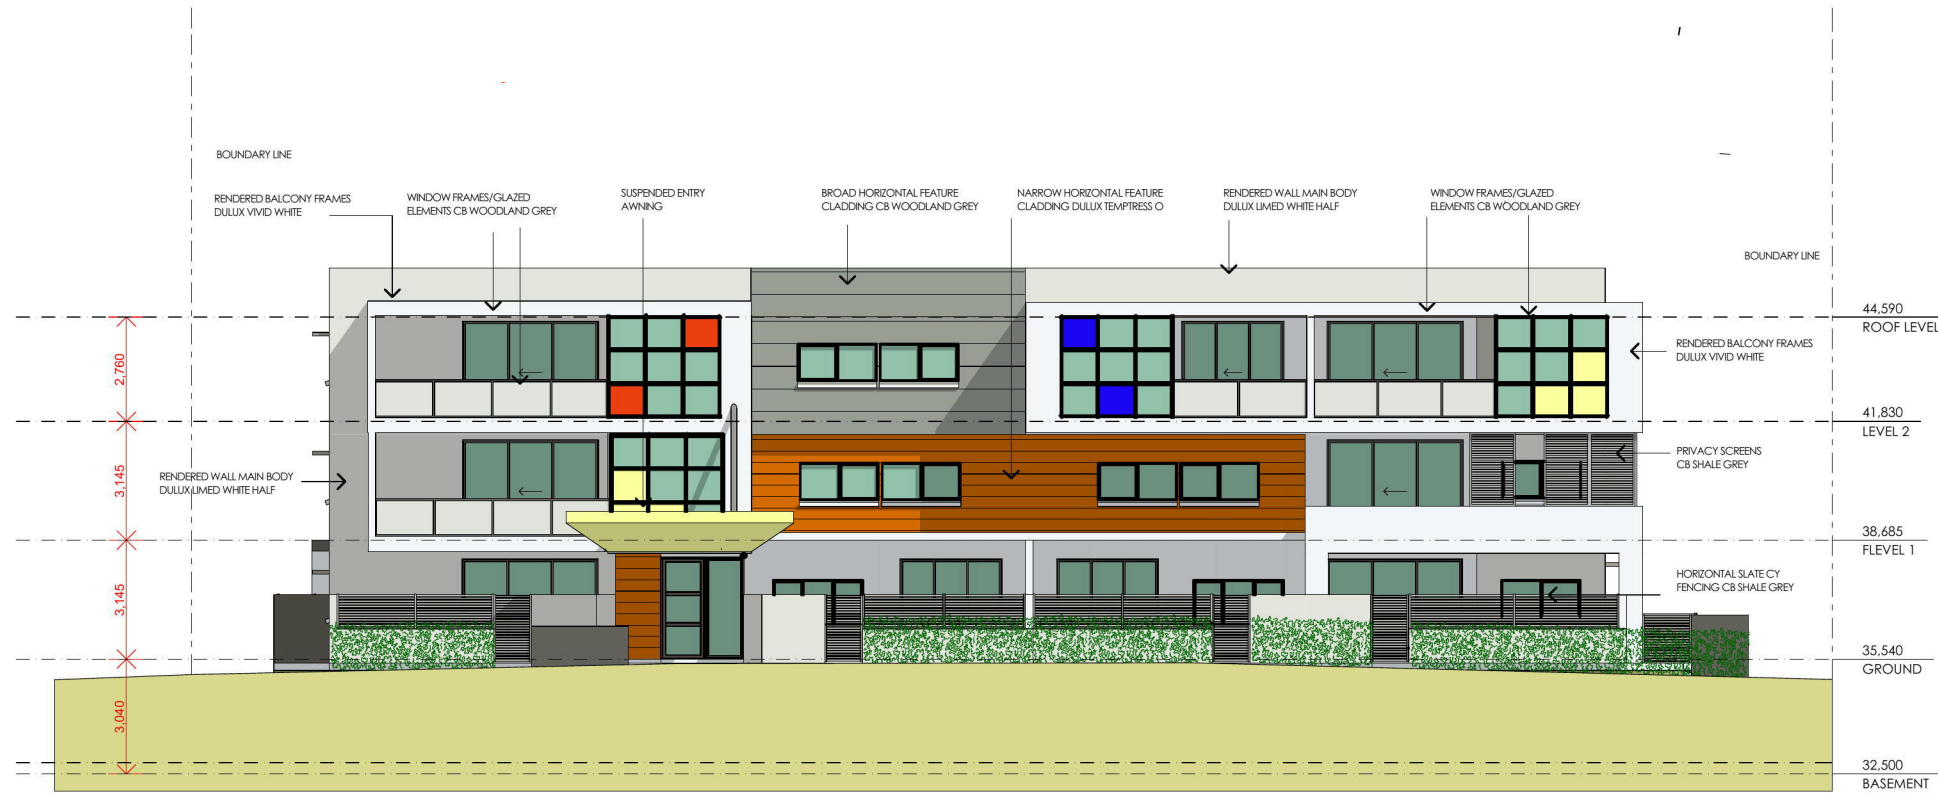

1 NORTH ELEVATION
1:200



3 EAST ELEVATION
1:200

ISSUE A 19.06.17
ADDRESS COUNCILS
COMMENTS

REVISIONS

The builder shall check and verify all dimensions and verify all errors and omissions to the Architect. Do not scale the drawings. Drawings shall not be used for construction purposes until issued by the Architect for construction.

Client
NOR-SIDE INVESTMENTS PTY LTD
Project Name
LETHBRIDGE APARTMENTS
104-108 LETHBRIDGE STREET PENRITH
2750

Drawing Title:
- E 1 NORTH ELEVATION
NORTH ELEVATION, EAST ELEVATION

Scale: as noted Date:
Status: PRELIMINARY Checked By:

Project No.: 0316 Drawing No.: DA 13 A
Plot Date: 20/06/2017

BUILDING ENVIRONMENTS PTY.LTD

PO BOX 34 EMU PLAINS
PH 0428 505 900

NSW 2750

ARVI RANNASTE ARCHITECT REG.NO, 7085
email: arvi@buildingenvironments.com.au

length in millimeters at full size

length in millimeters at full size



1 WEST ELEVATION 1:200



3 SOUTH ELEVATION 1:200

ISSUE A 19.06.17
ADDRESS COUNCILS
COMMENTS
REVISIONS

The builder shall check and verify all dimensions and verify all errors and omissions to the Architect. Do not scale the drawings. Drawings shall not be used for construction purposes until issued by the Architect for construction.

Client
NOR-SIDE INVESTMENTS PTY LTD
Project Name
LETHBRIDGE APARTMENTS
104-108 LETHBRIDGE STREET PENRITH
2750

Drawing Title:
- E 3 WEST ELEVATION
WEST ELEVATION, SOUTH ELEVATION

Scale: as noted Date:
Status: PRELIMINARY Checked By:

Project No: 0316 Drawing No.: DA 14 A

Plot Date: 20/06/2017

BUILDING ENVIRONMENTS PTY.LTD

PO BOX 34 EMU PLAINS NSW 2750
PH 0428 505 900

ARVI RANNASTE ARCHITECT REG.NO, 7085
email: arvi@buildingenvironments.com.au

length in millimeters at full size

length in millimeters at full size