
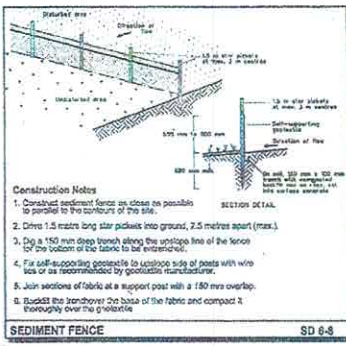


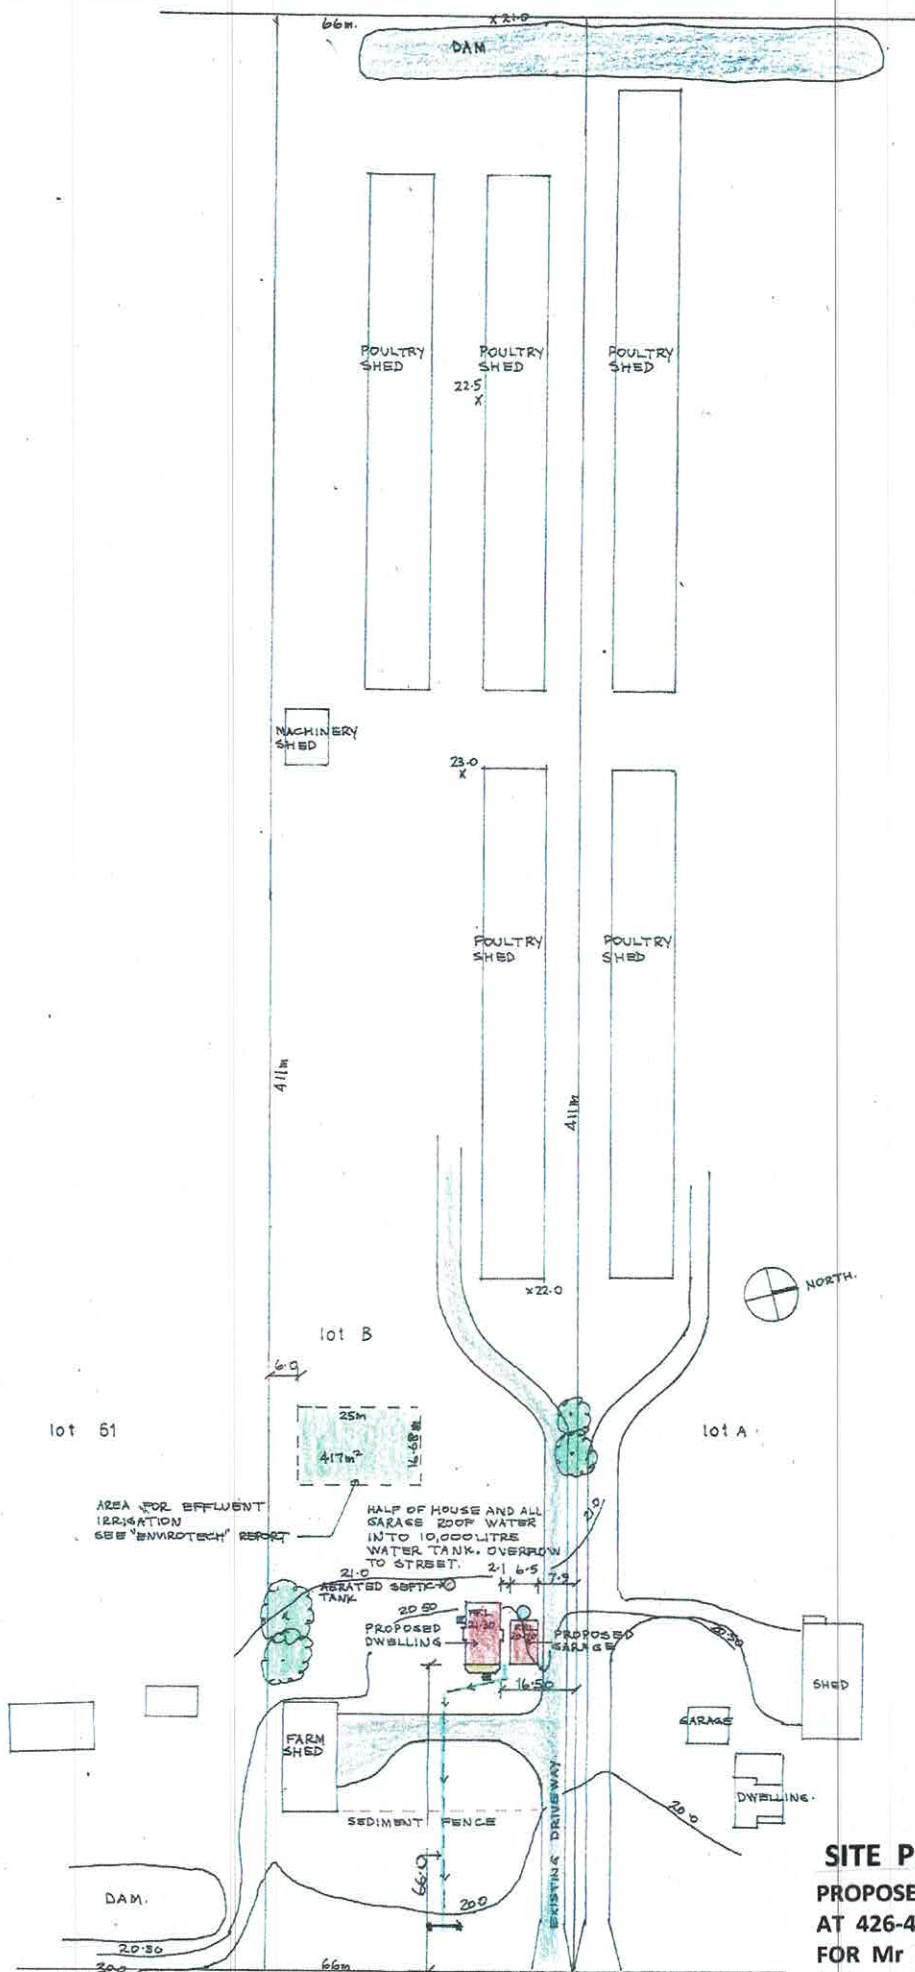

NOTIFICATION PLAN

SITE PLAN

PROPOSED STEEL FRAMED GARAGE
AT 426-430 LONDONDERRY ROAD, LONDONDERRY
FOR Mr M CAMILLERI

Scales as shown


Date 2.2.22

Drawn by A Bonnici 9626-8425


SITE PLAN 1:750 (A2)
LOT B, DP 399693
LAND AREA 2.712 HECTARES

LONDONDERRY ROAD


WEST ELEVATION

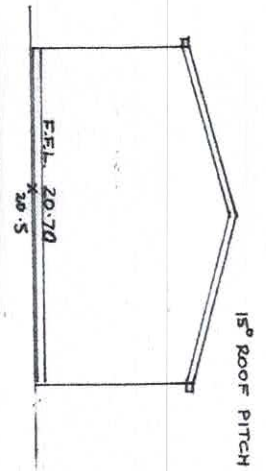


NORTH ELEVATION 1:100

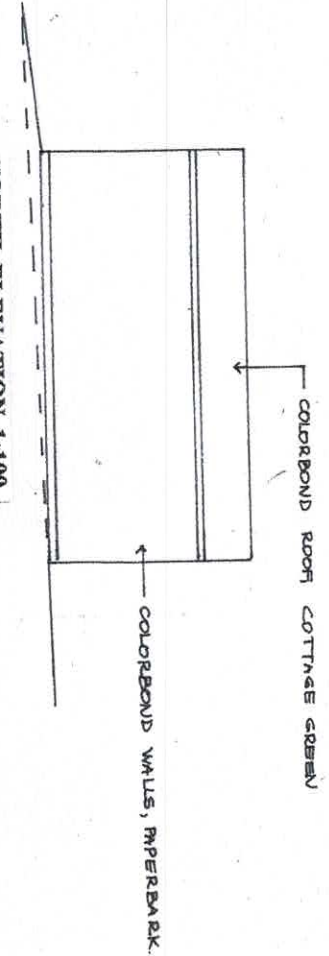


EAST ELEVATION 1:100

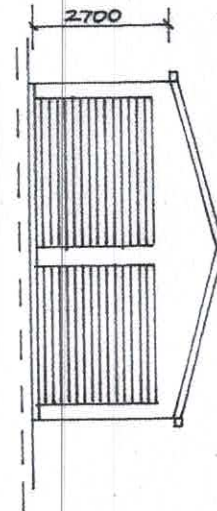


SOUTH ELEVATION

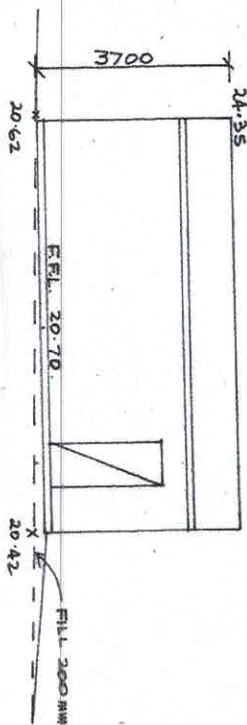

FLOOR PLAN 1:100

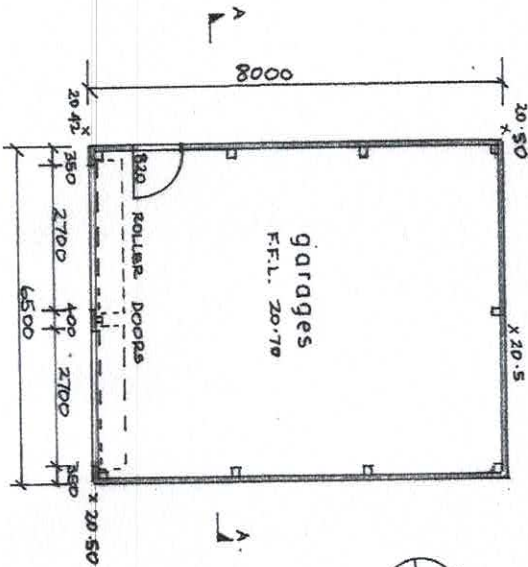

SECTION A-A 1:100

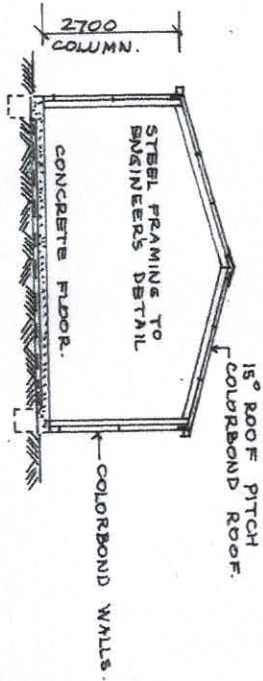

NOTIFICATION PLAN

FLOOR PLAN, SECTION AND ELEVATIONS

PROPOSED STEEL FRAMED GARAGE

AT 426-430 LONDONDERRY ROAD, LONDONDERRY 2753

FOR MR M CAMILLERI

Scales as shown

Date 2.2.22

Drawn by A Bonnici 9626-8425