



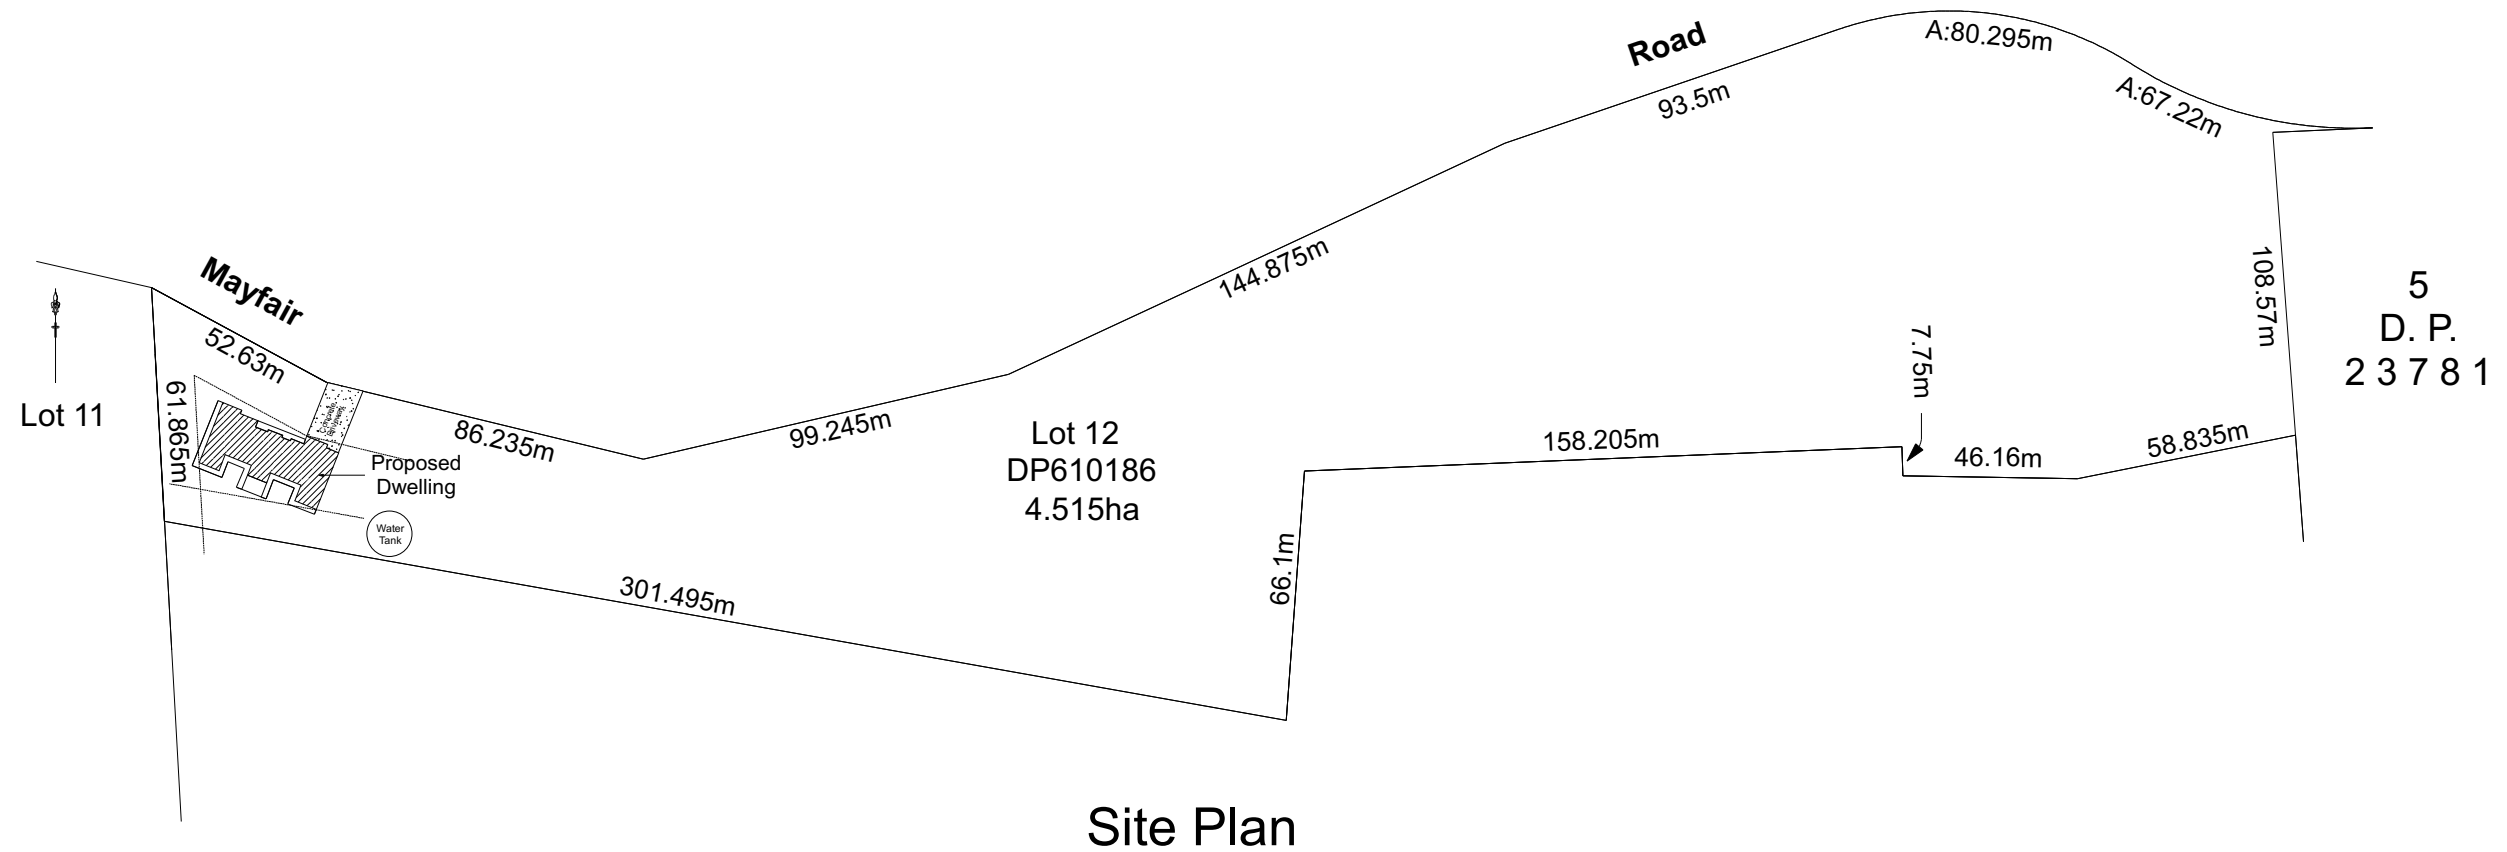


Site Plan

Proposed Dwelling	Scales:	Plan No.:	Date:
	n.t.s.	19-03	6.1.20
		Sheet 1	
For: Mr. A. Delipetar 44a Mayfair Road, Mulgoa, 2745.	Drawn By:		A3
	Wayne Ryan Draftsman Email: w.rhino@optusnet.com.au 0410589961 02- 47312726 		

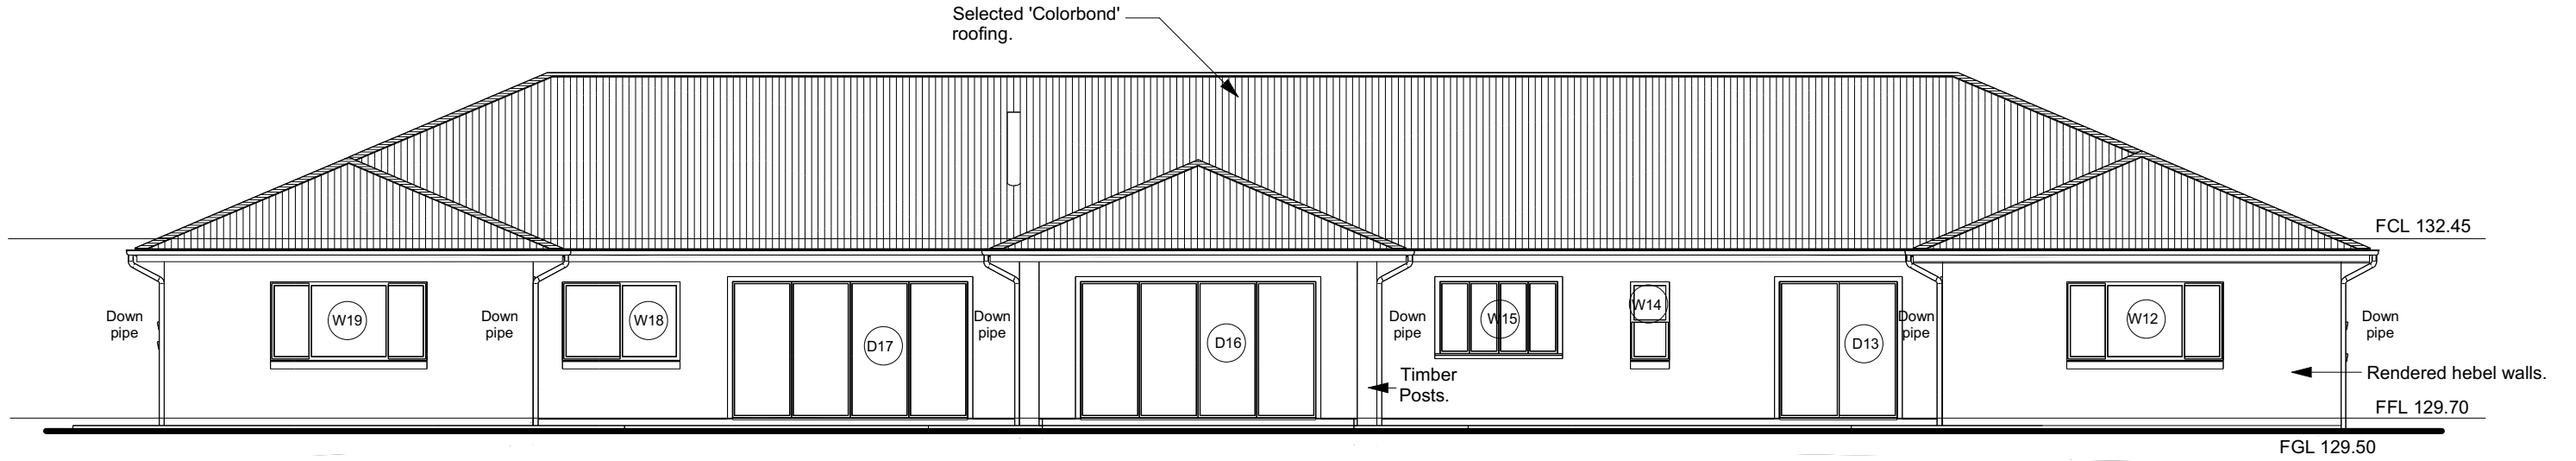


South Elevation

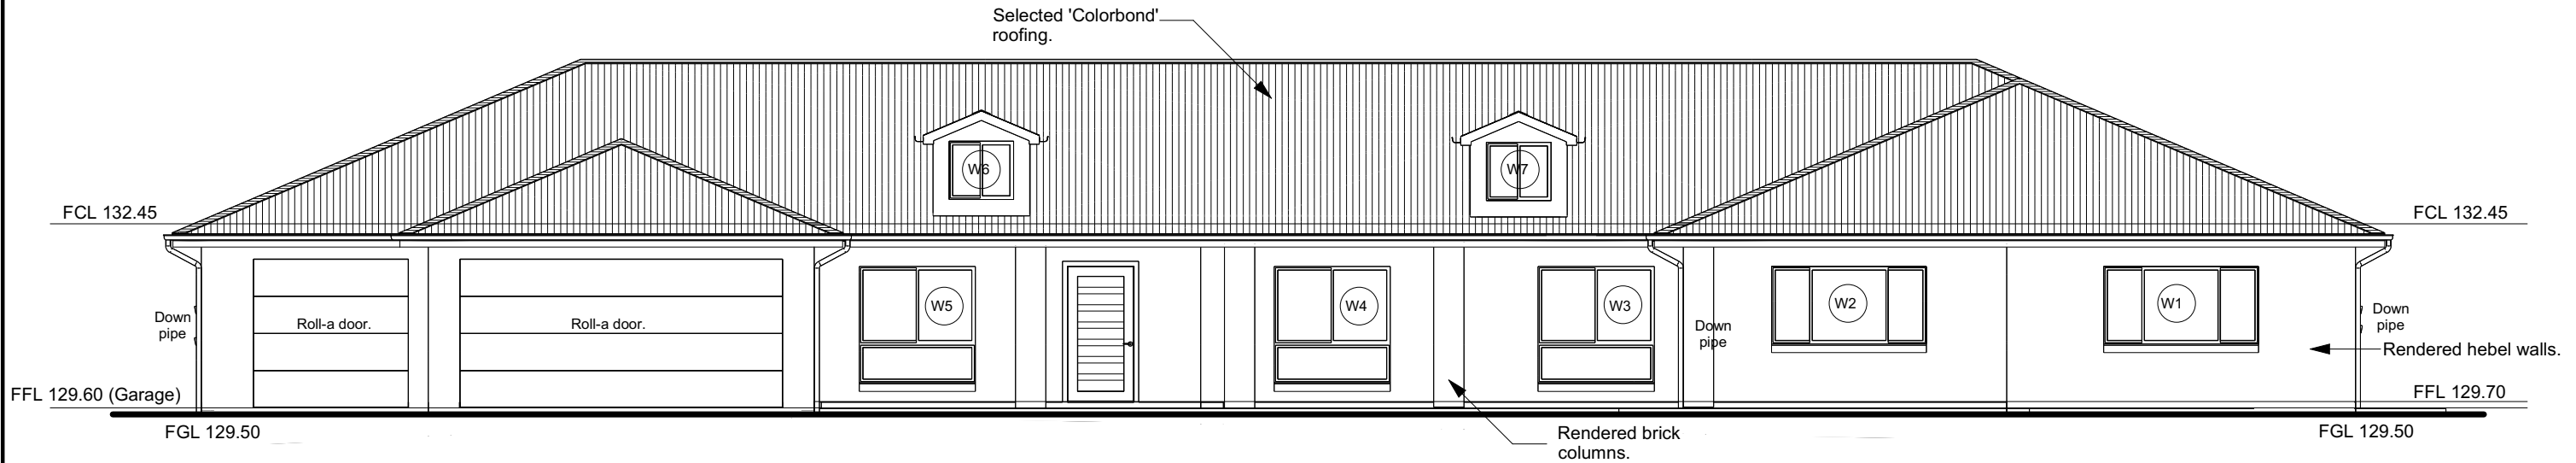


North Elevation

Elevations	Scales:	Plan No.:	Date:
	n.t.s.	19-03	6.1.20
		Sheet 2	
For: Mr. A. Delipetar 44a Mayfair Road, Mulgoa, 2745.	Drawn By: Wayne Ryan Draftsman Email: w.rhino@optusnet.com.au 0410589961 02- 47312726 		
	A3		

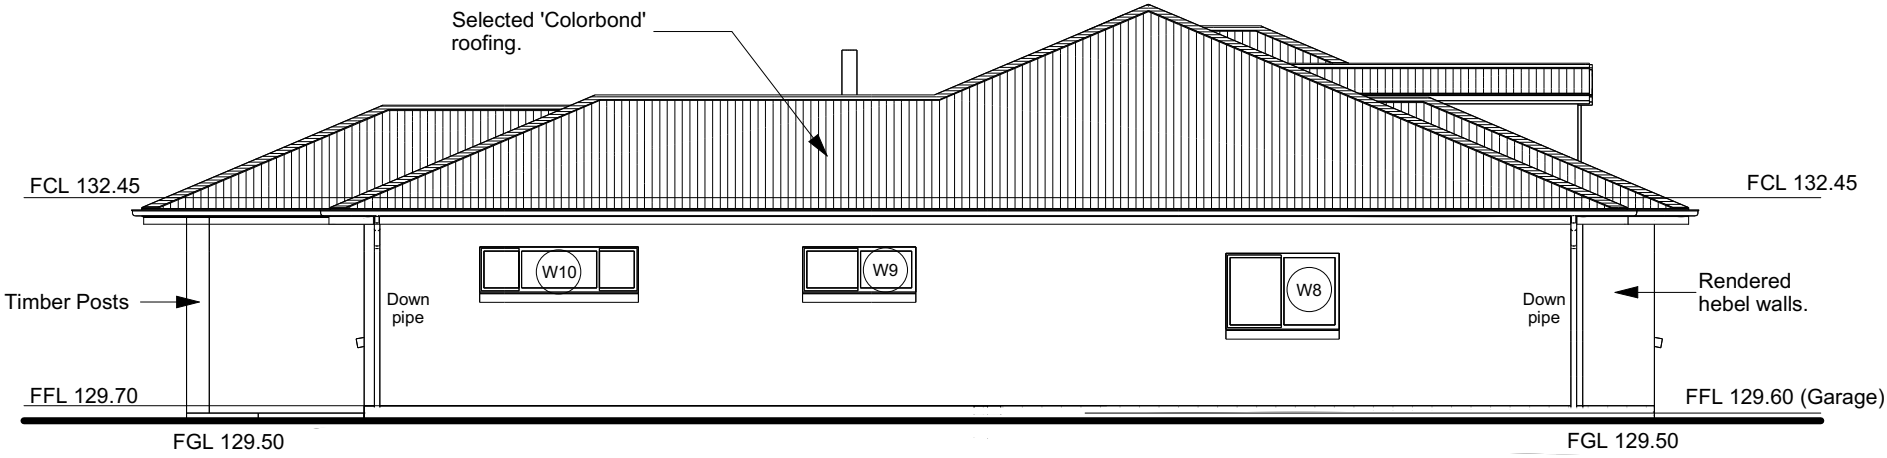

East Elevation

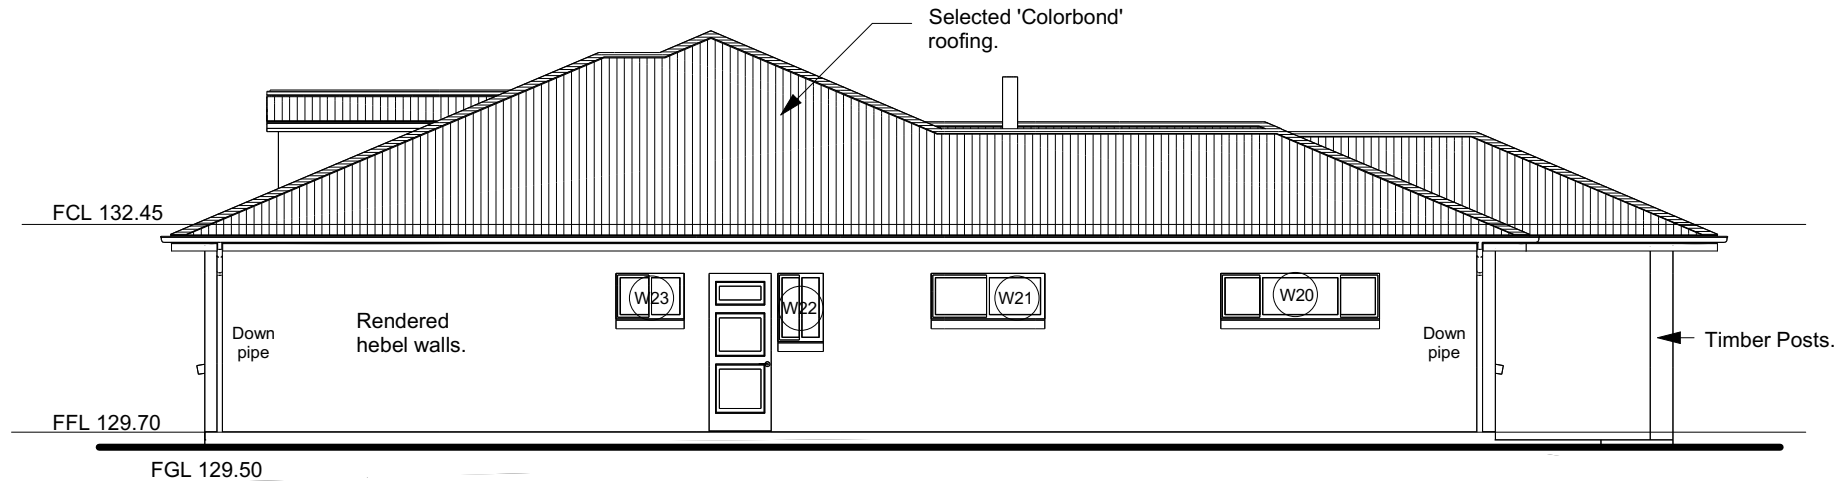

West Elevation

Elevations	Scales:	Plan No.:	Date:
	n.t.s.	19-03	6.1.20
		Sheet 3	
For: Mr. A. Delipetar 44a Mayfair Road, Mulgoa, 2745.	Drawn By: Wayne Ryan Draftsman Email: w.rhino@optusnet.com.au 0410589961 02- 47312726 		
			A3