


FINISHES LEGEND

- EF01 PRECAST CONCRETE PANELS WITH CHARCOAL COLOUR FINISH
- EF02 COLOUR BACK GLASS INFILL SPANDREL PANEL (SP) TO MATCH VISION GLAZING
- EF03 POWDER COATED ALUMINIUM WINDOW FRAME - BLACK COLOUR FINISH
- EF04 COMPOSITE METAL PANEL CLADDING WITH EXPRESSED JOINTS - BRONZE COLOUR FINISH
- EF05 COMPOSITE ALUMINIUM PANEL CLADDING WITH EXPRESSED JOINTS - CHARCOAL FINISH COLOUR
- EF06 SHOP FRONT GLAZING SYSTEM WITH POWDER COATED ALUMINIUM FRAMES - REFER TO EF03
- EF07 POWDER COATED ALUMINIUM BLADES WITH SUPPORT POST FIXINGS - COLOUR CHARCOAL FINISH
- EF08 COMPOSITE METAL PANEL CLADDING WITH EXPRESS JOINTS - BRONZE COLOUR FINISH
- EF09 POWDER COATED ALUMINIUM LOUVRES TO MATCH WINDOW FRAMES - REFER TO EF03
- EF10 ANODISED EXTRUDED ALUMINIUM BATTENS (NOM. 150MM X 100MM) WITH CONCEALED FIXING TO PRECAST SUBSTRATE - BRONZE COLOUR FINISH
- EF11 TEXTURED CEMENT RENDERED BRICK WALL - LIGHT GRAY COLOUR FINISH

LEGEND

- FG FIXED GLASS
- SP SPANDREL PANEL

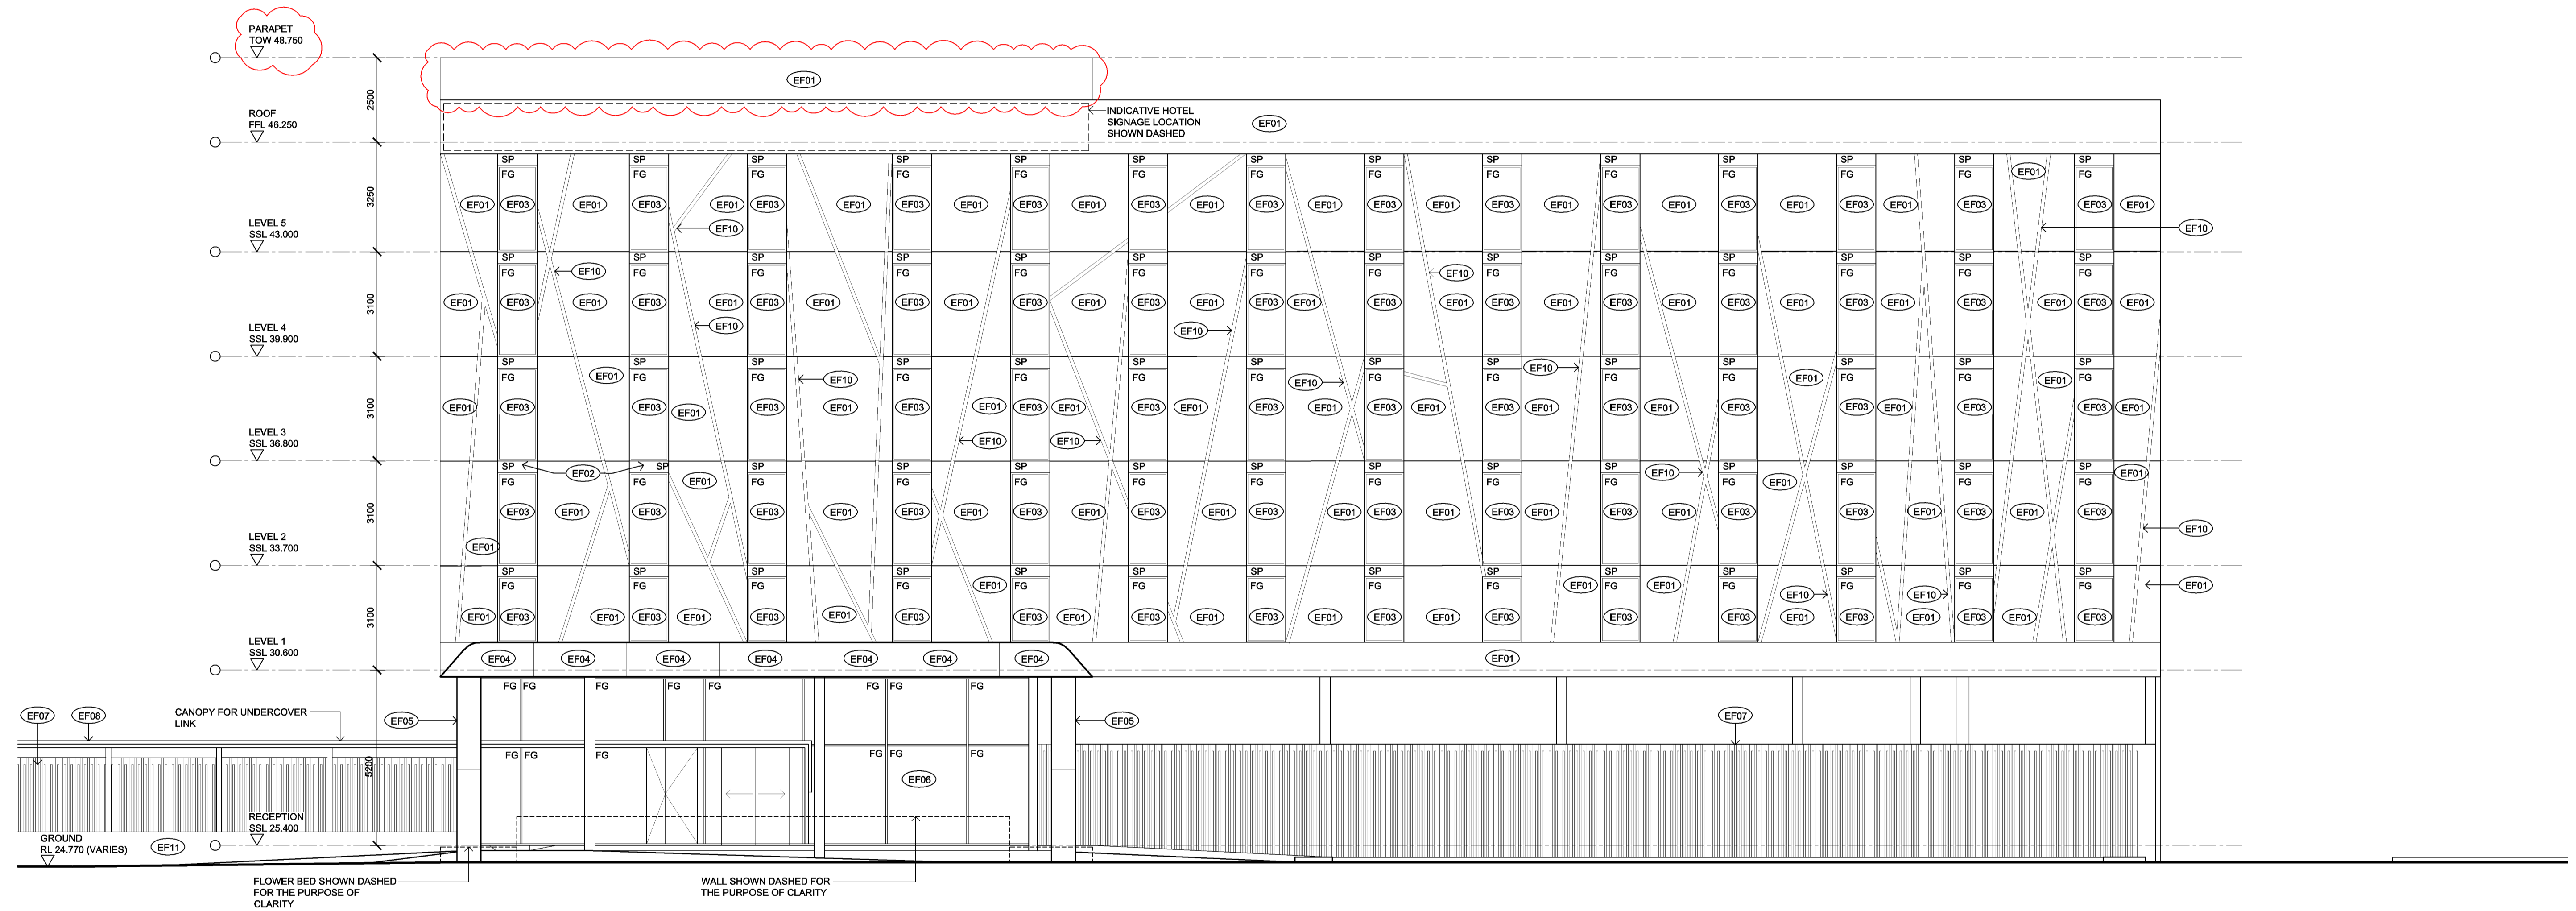

01 ELEVATION - 01
SOUTH ELEVATION

Issue	Description	Date	Issue	Description	Date	Client	Project
A	ISSUED FOR DEVELOPMENT APPROVAL	17.05.16					
B	ISSUED FOR SECTION 96	25.01.17					

Title		Drawing No.		Issue	
SOUTH ELEVATION		DA500		B	
Scale		1:100		Drawing Size	
				A1	
Project Number		Date		Drawn By	
		APRIL 2016		BL	

Dimensioned Drawings to take precedence over scaling. Contractor to verify all dimensions on site before construction. All inconsistencies to be reported to the Architect immediately. This drawing and its contents remain the copyright of WMK Architecture Pty Ltd ©


CAD Reference

FINISHES LEGEND

- EF01 PRECAST CONCRETE PANELS WITH CHARCOAL COLOUR FINISH
- EF02 COLOUR BACK GLASS INFILL SPANDREL PANEL (SP) TO MATCH VISION GLAZING
- EF03 POWDER COATED ALUMINIUM WINDOW FRAME - BLACK COLOUR FINISH
- EF04 COMPOSITE METAL PANEL CLADDING WITH EXPRESSED JOINTS - BRONZE COLOUR FINISH
- EF05 COMPOSITE ALUMINIUM PANEL CLADDING WITH EXPRESSED JOINTS - CHARCOAL FINISH COLOUR
- EF06 SHOP FRONT GLAZING SYSTEM WITH POWDER COATED ALUMINIUM FRAMES - REFER TO EF03
- EF07 POWDER COATED ALUMINIUM BLADES WITH SUPPORT POST FIXINGS - COLOUR CHARCOAL FINISH
- EF08 COMPOSITE METAL PANEL CLADDING WITH EXPRESS JOINTS - BRONZE COLOUR FINISH
- EF09 POWDER COATED ALUMINIUM LOUVRES TO MATCH WINDOW FRAMES - REFER TO EF03
- EF10 ANODISED EXTRUDED ALUMINIUM BATTENS (NOM. 150MM X 100MM) WITH CONCEALED FIXING TO PRECAST SUBSTRATE - BRONZE COLOUR FINISH
- EF11 TEXTURED CEMENT RENDERED BRICK WALL - LIGHT GRAY COLOUR FINISH

LEGEND

- FG FIXED GLASS
- SP SPANDREL PANEL

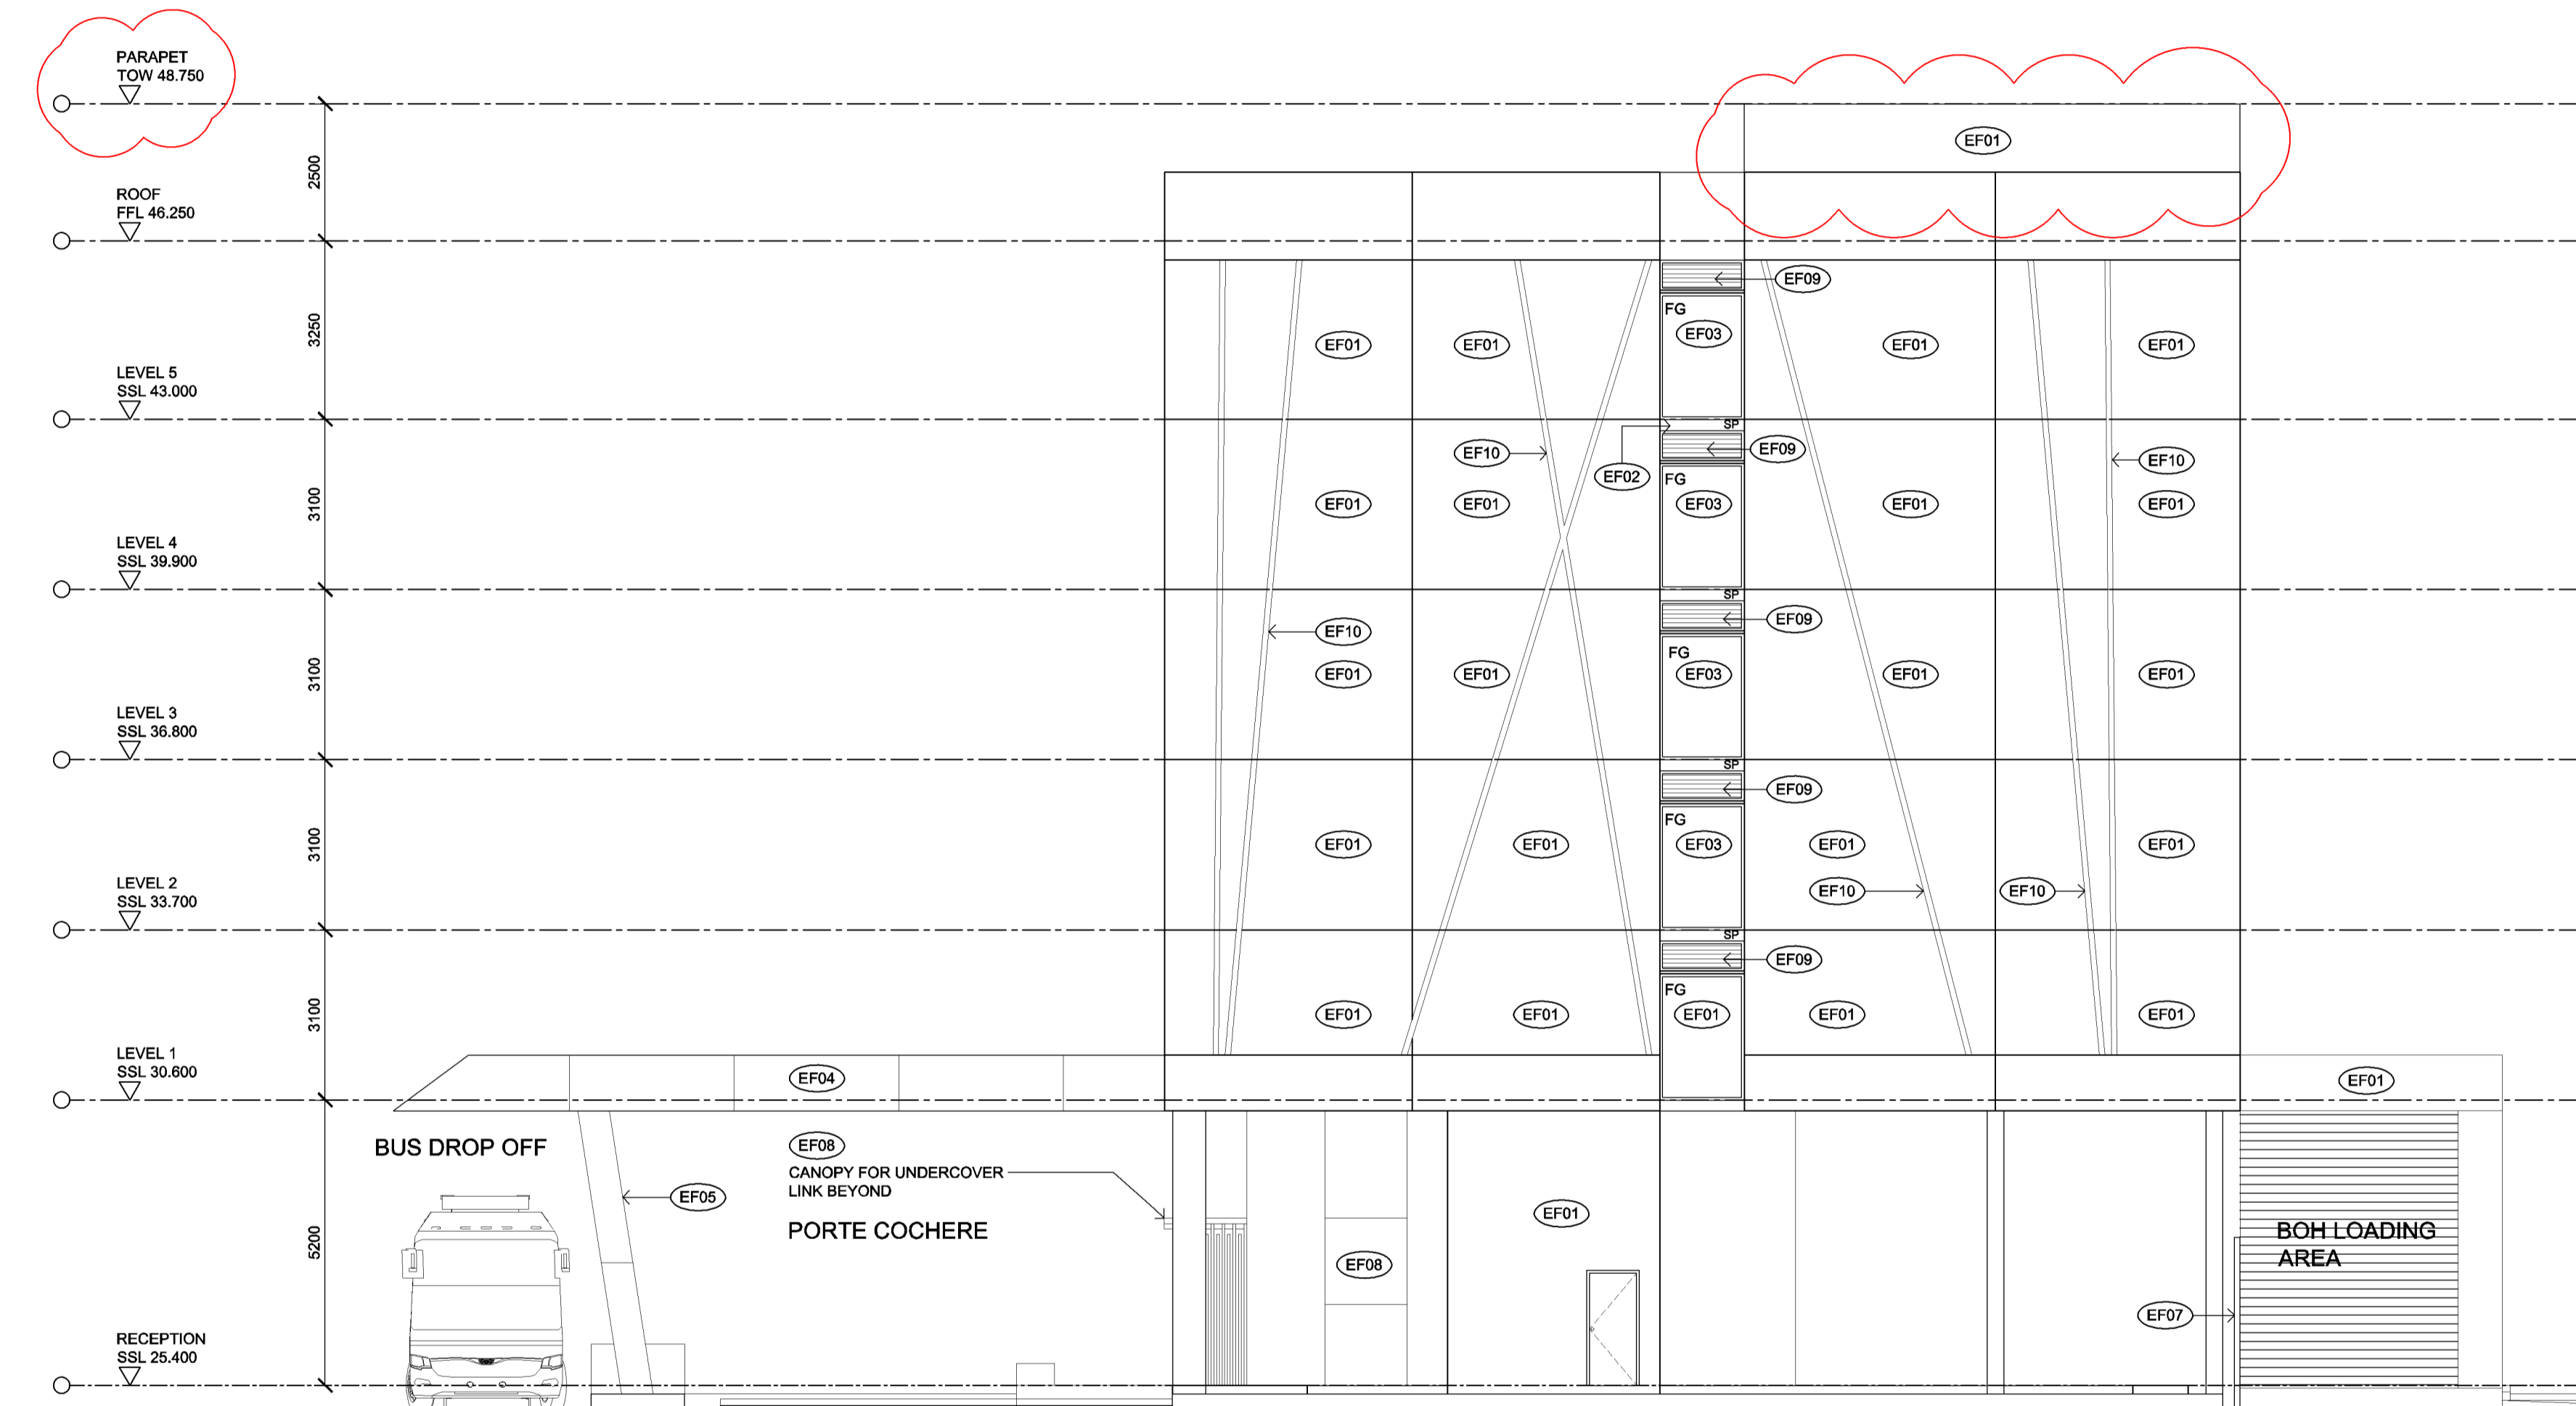

01 ELEVATION - 02
EAST ELEVATION

Issue	Description	Date	Issue	Description	Date	Client	Project	Title	Drawing No.	Issue
A	ISSUED FOR DEVELOPMENT APPROVAL	17.05.16						EAST ELEVATION	DA501	B
B	ISSUED FOR SECTION 96	25.01.17								
									Scale	Drawing Size
									1:100	A1
									Project Number	Drawn By
										BL
									Date	CAD Reference
									APRIL 2016	


Dimensioned Drawings to take precedence over scaling. Contractor to verify all dimensions on site before construction. All inconsistencies to be reported to the Architect immediately. This drawing and its contents remain the copyright of WMK Architecture Pty Ltd ©

FINISHES LEGEND

- EF01 PRECAST CONCRETE PANELS WITH CHARCOAL COLOUR FINISH
- EF02 COLOUR BACK GLASS INFILL SPANDREL PANEL (SP) TO MATCH VISION GLAZING
- EF03 POWDER COATED ALUMINIUM WINDOW FRAME - BLACK COLOUR FINISH
- EF04 COMPOSITE METAL PANEL CLADDING WITH EXPRESSED JOINTS - BRONZE COLOUR FINISH
- EF05 COMPOSITE ALUMINIUM PANEL CLADDING WITH EXPRESSED JOINTS - CHARCOAL FINISH COLOUR
- EF06 SHOP FRONT GLAZING SYSTEM WITH POWDER COATED ALUMINIUM FRAMES - REFER TO EF03
- EF07 POWDER COATED ALUMINIUM BLADES WITH SUPPORT POST FIXINGS - COLOUR CHARCOAL FINISH
- EF08 COMPOSITE METAL PANEL CLADDING WITH EXPRESS JOINTS - BRONZE COLOUR FINISH
- EF09 POWDER COATED ALUMINIUM LOUVRES TO MATCH WINDOW FRAMES - REFER TO EF03
- EF10 ANODISED EXTRUDED ALUMINIUM BATTENS (NOM. 150MM X 100MM) WITH CONCEALED FIXING TO PRECAST SUBSTRATE - BRONZE COLOUR FINISH
- EF11 TEXTURED CEMENT RENDERED BRICK WALL - LIGHT GRAY COLOUR FINISH

LEGEND

- FG FIXED GLASS
- SP SPANDREL PANEL

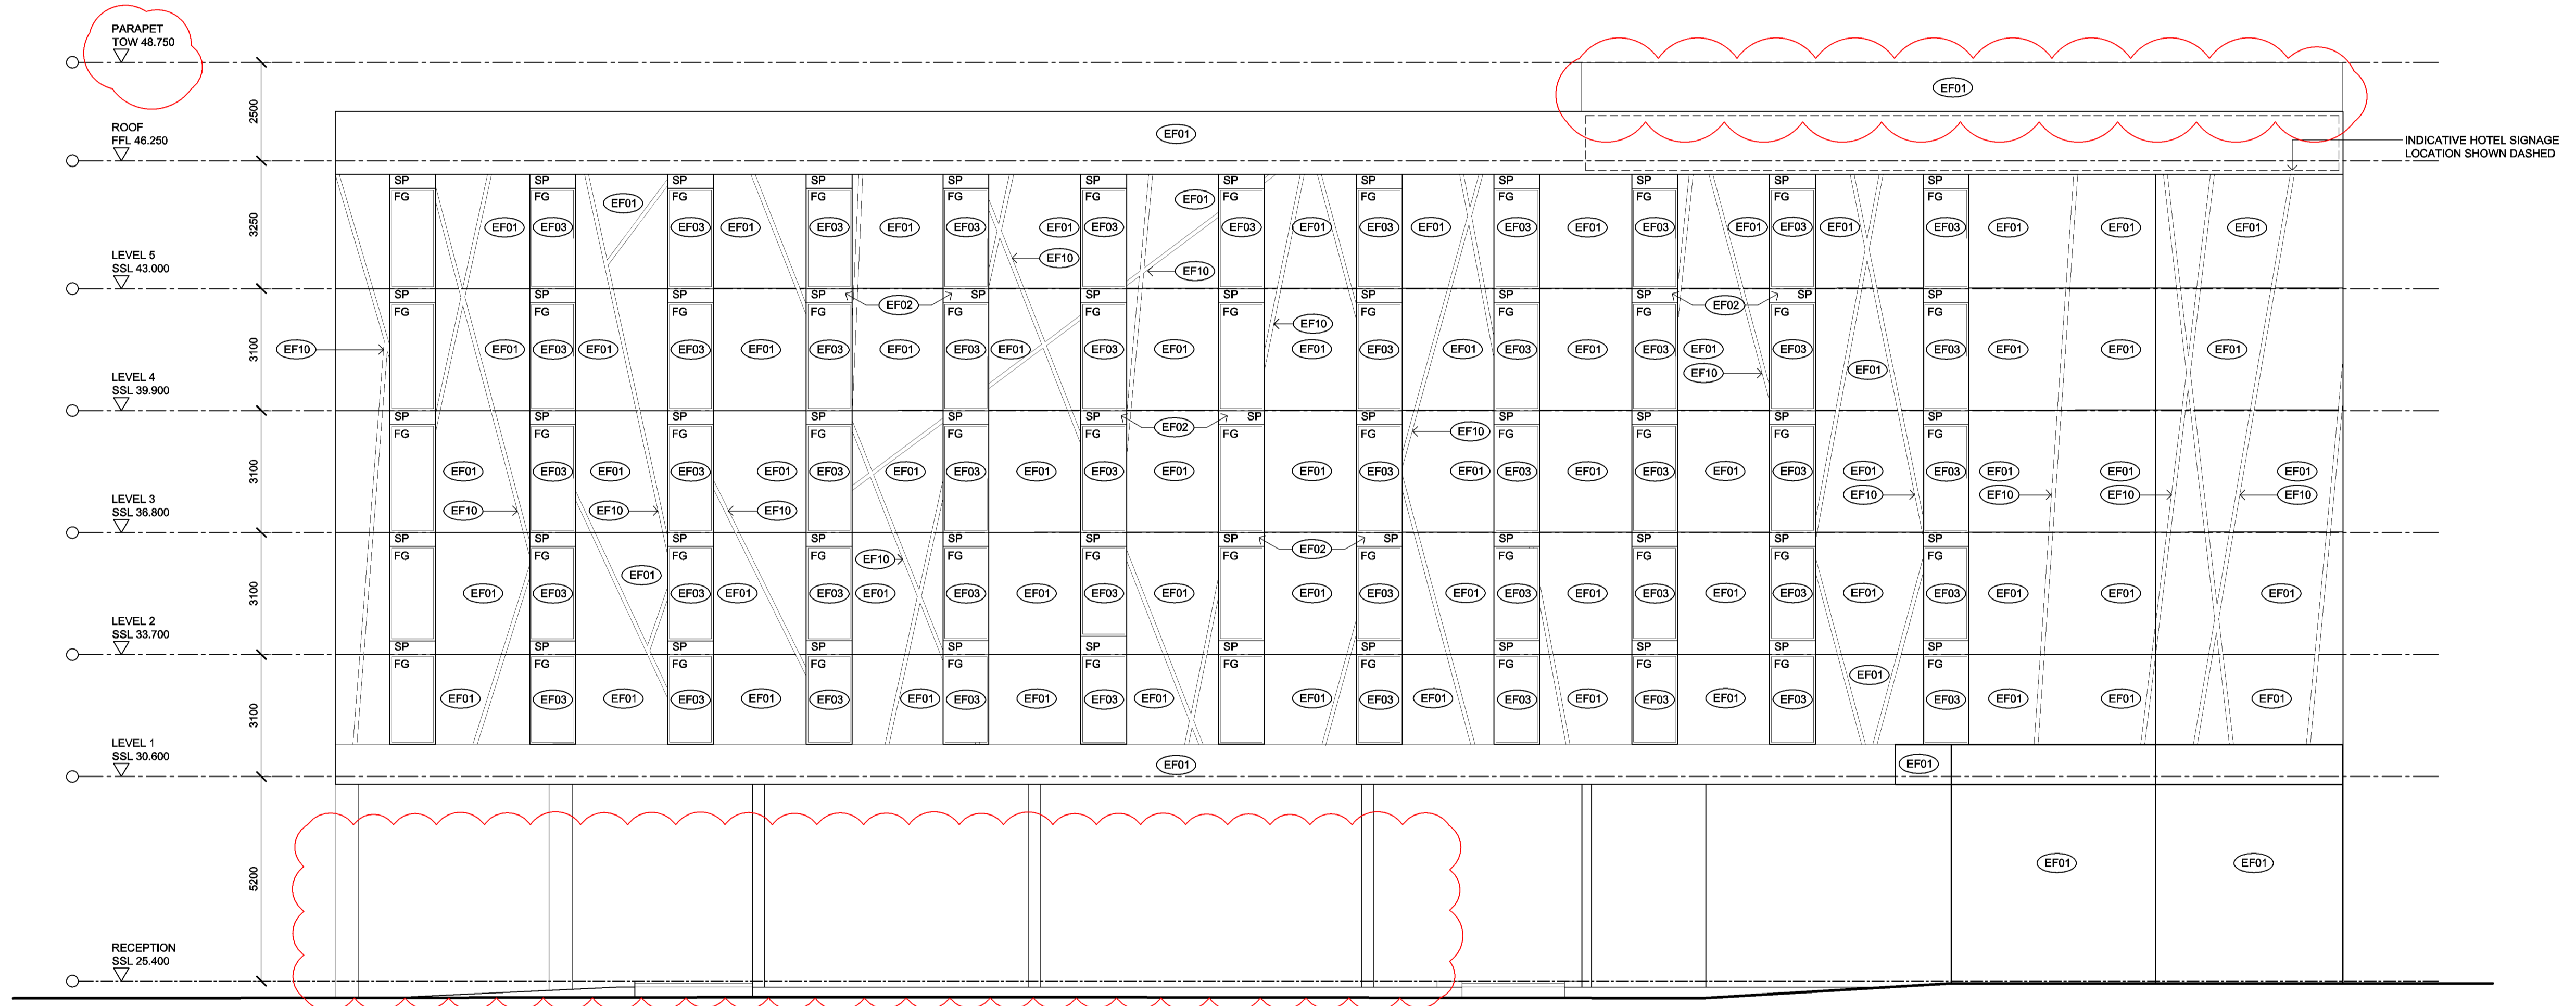

01
-

ELEVATION - 03
NORTH ELEVATION

Issue	Description	Date	Issue	Description	Date	Client	Project
A	ISSUED FOR DEVELOPMENT APPROVAL	17.05.16					
B	ISSUED FOR SECTION 96	25.01.17					

Title
NORTH ELEVATION

Drawing No.	Title	Issue
DA502	NORTH ELEVATION	B
Scale	Drawing Size	
1:100	A1	
Project Number	Date	Drawn By
	APRIL 2016	BL

Dimensioned Drawings to take precedence over scaling. Contractor to verify all dimensions on site before construction. All inconsistencies to be reported to the Architect immediately. This drawing and its contents remain the copyright of WMK Architecture Pty Ltd ©


CAD Reference

FINISHES LEGEND

- EF01 PRECAST CONCRETE PANELS WITH CHARCOAL COLOUR FINISH
- EF02 COLOUR BACK GLASS INFILL SPANDREL PANEL (SP) TO MATCH VISION GLAZING
- EF03 POWDER COATED ALUMINIUM WINDOW FRAME - BLACK COLOUR FINISH
- EF04 COMPOSITE METAL PANEL CLADDING WITH EXPRESSED JOINTS - BRONZE COLOUR FINISH
- EF05 COMPOSITE ALUMINIUM PANEL CLADDING WITH EXPRESSED JOINTS - CHARCOAL FINISH COLOUR
- EF06 SHOP FRONT GLAZING SYSTEM WITH POWDER COATED ALUMINIUM FRAMES - REFER TO EF03
- EF07 POWDER COATED ALUMINIUM BLADES WITH SUPPORT POST FIXINGS - COLOUR CHARCOAL FINISH
- EF08 COMPOSITE METAL PANEL CLADDING WITH EXPRESS JOINTS - BRONZE COLOUR FINISH
- EF09 POWDER COATED ALUMINIUM LOUVRES TO MATCH WINDOW FRAMES - REFER TO EF03
- EF10 ANODISED EXTRUDED ALUMINIUM BATTENS (NOM. 150MM X 100MM) WITH CONCEALED FIXING TO PRECAST SUBSTRATE - BRONZE COLOUR FINISH
- EF11 TEXTURED CEMENT RENDERED BRICK WALL - LIGHT GRAY COLOUR FINISH

LEGEND

- FG FIXED GLASS
- SP SPANDREL PANEL

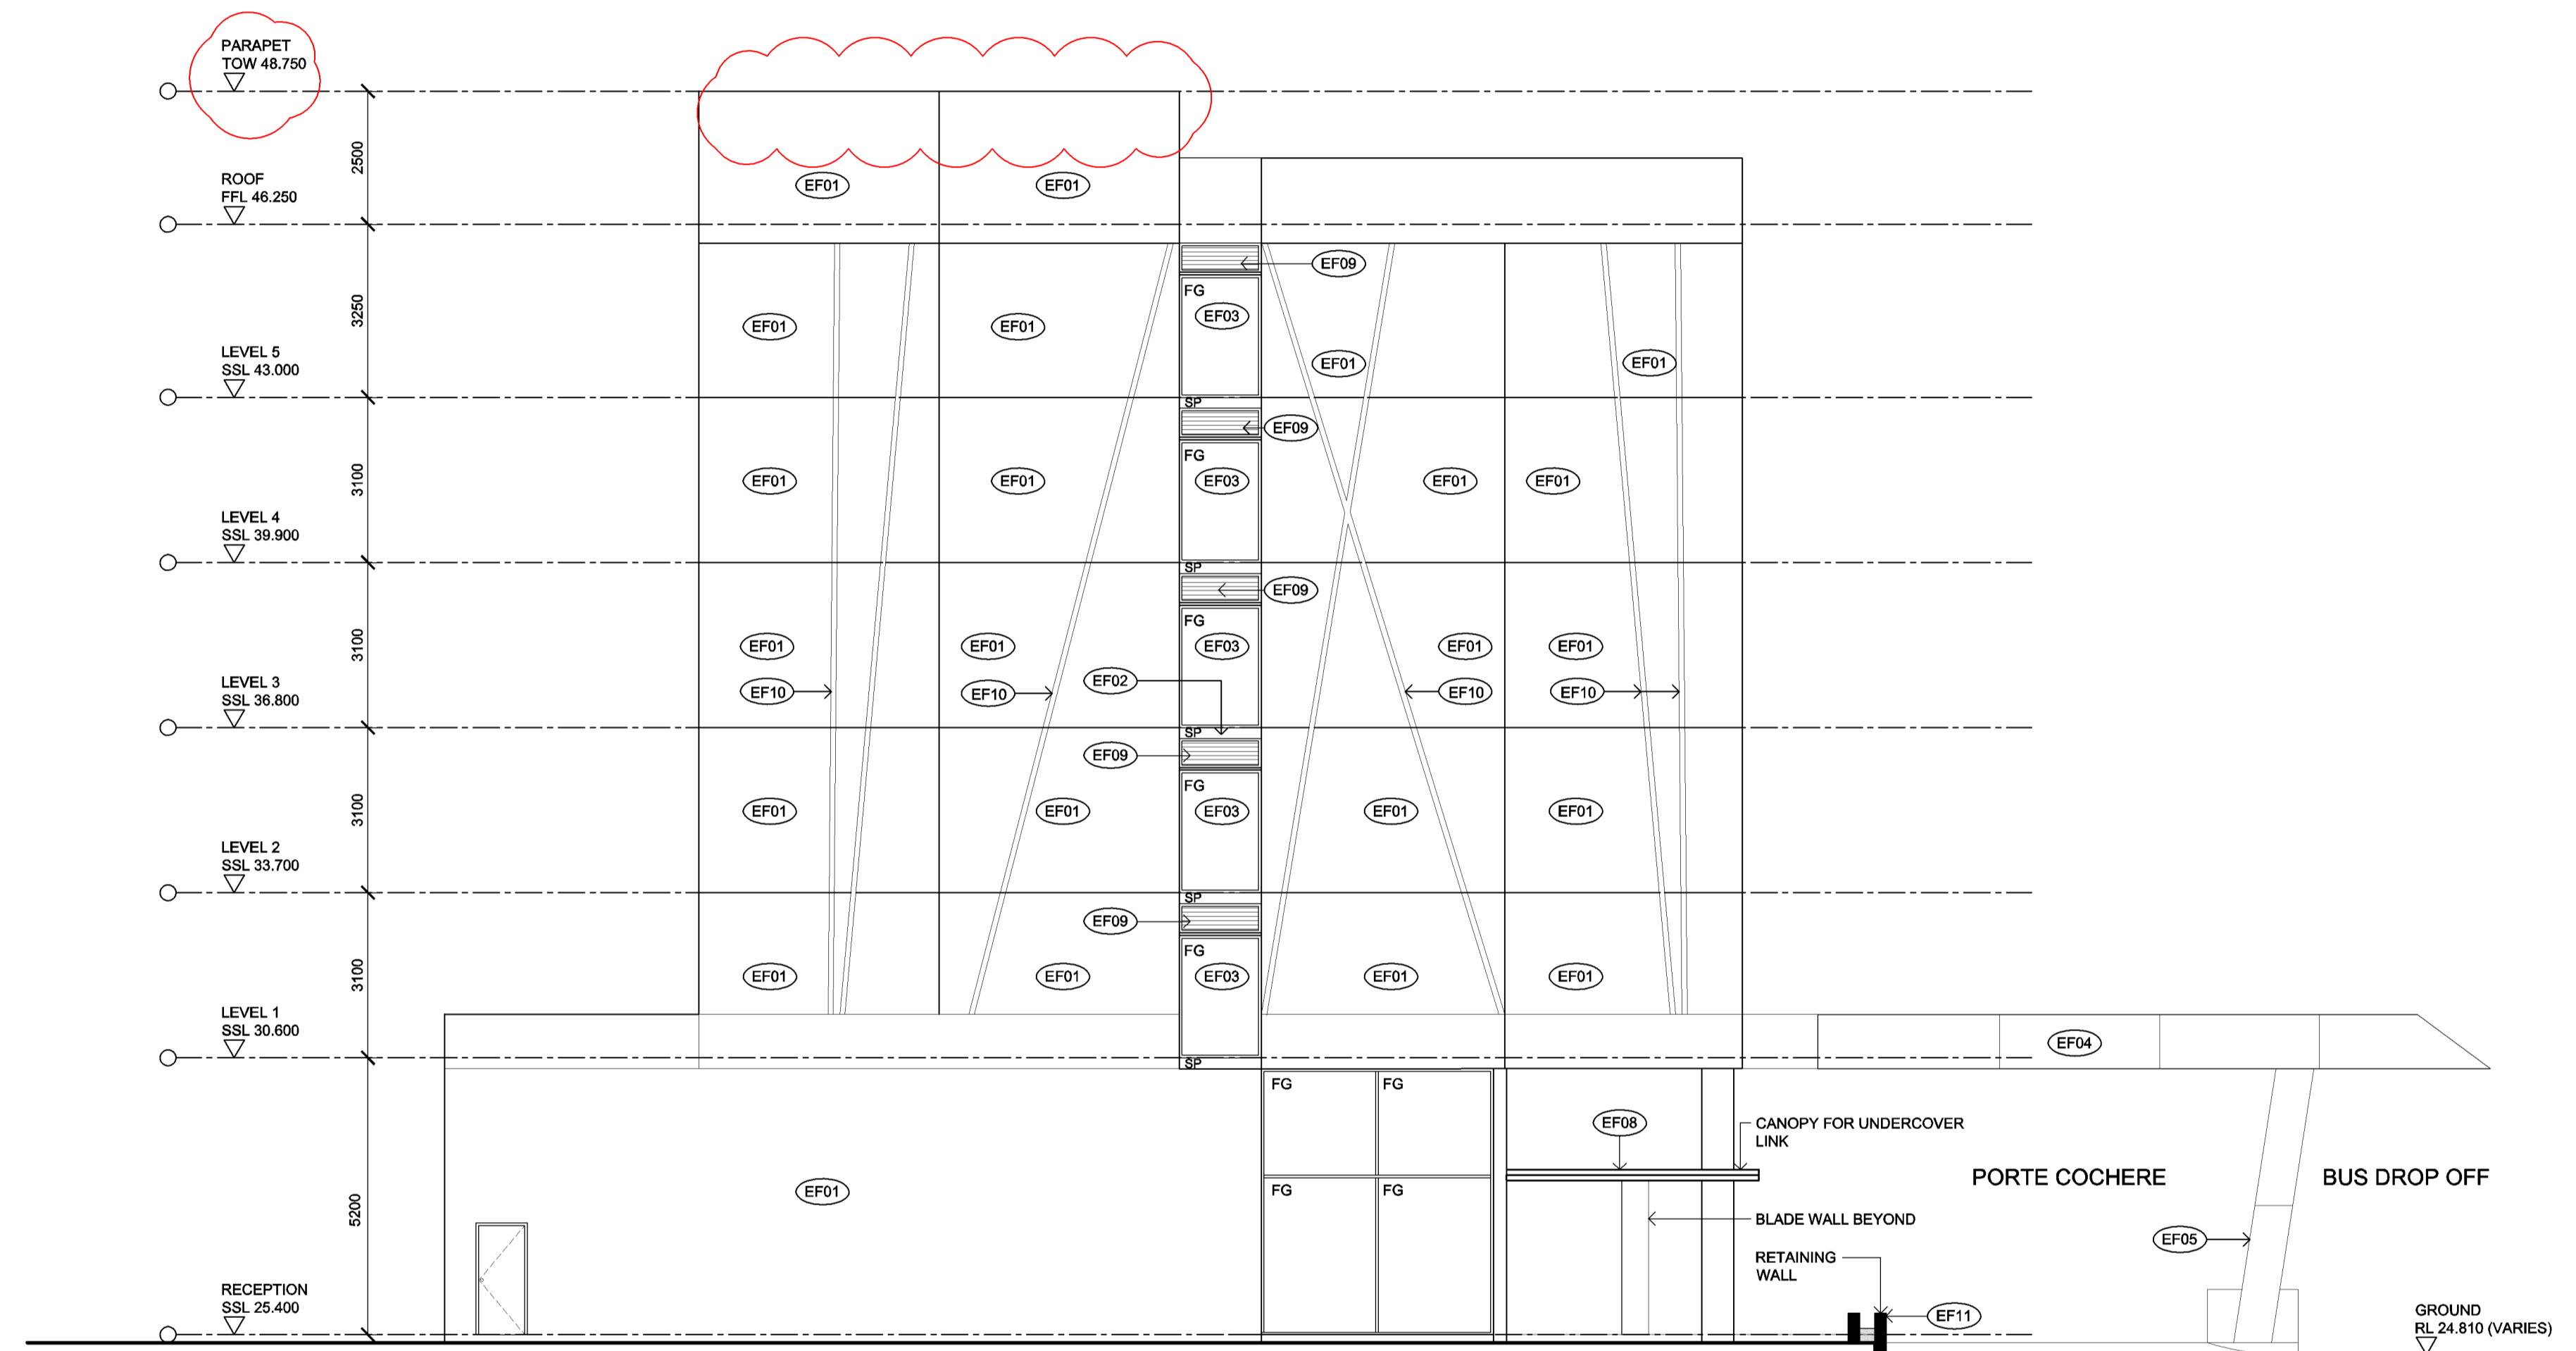

01
-

ELEVATION - 04
WEST ELEVATION


Issue	Description	Date	Issue	Description	Date	Client	Project
A	ISSUED FOR DEVELOPMENT APPROVAL	17.05.16					
B	ISSUED FOR SECTION 96	25.01.17					

Title
WEST ELEVATION

Drawing No.	Issue
DA503	B
Scale	Drawing Size
1:100	A1
Project Number	Date
	APRIL 2016
Drawn By	BL

Dimensioned Drawings to take precedence over scaling. Contractor to verify all dimensions on site before construction. All inconsistencies to be reported to the Architect immediately. This drawing and its contents remain the copyright of WMK Architecture Pty Ltd ©

CAD Reference

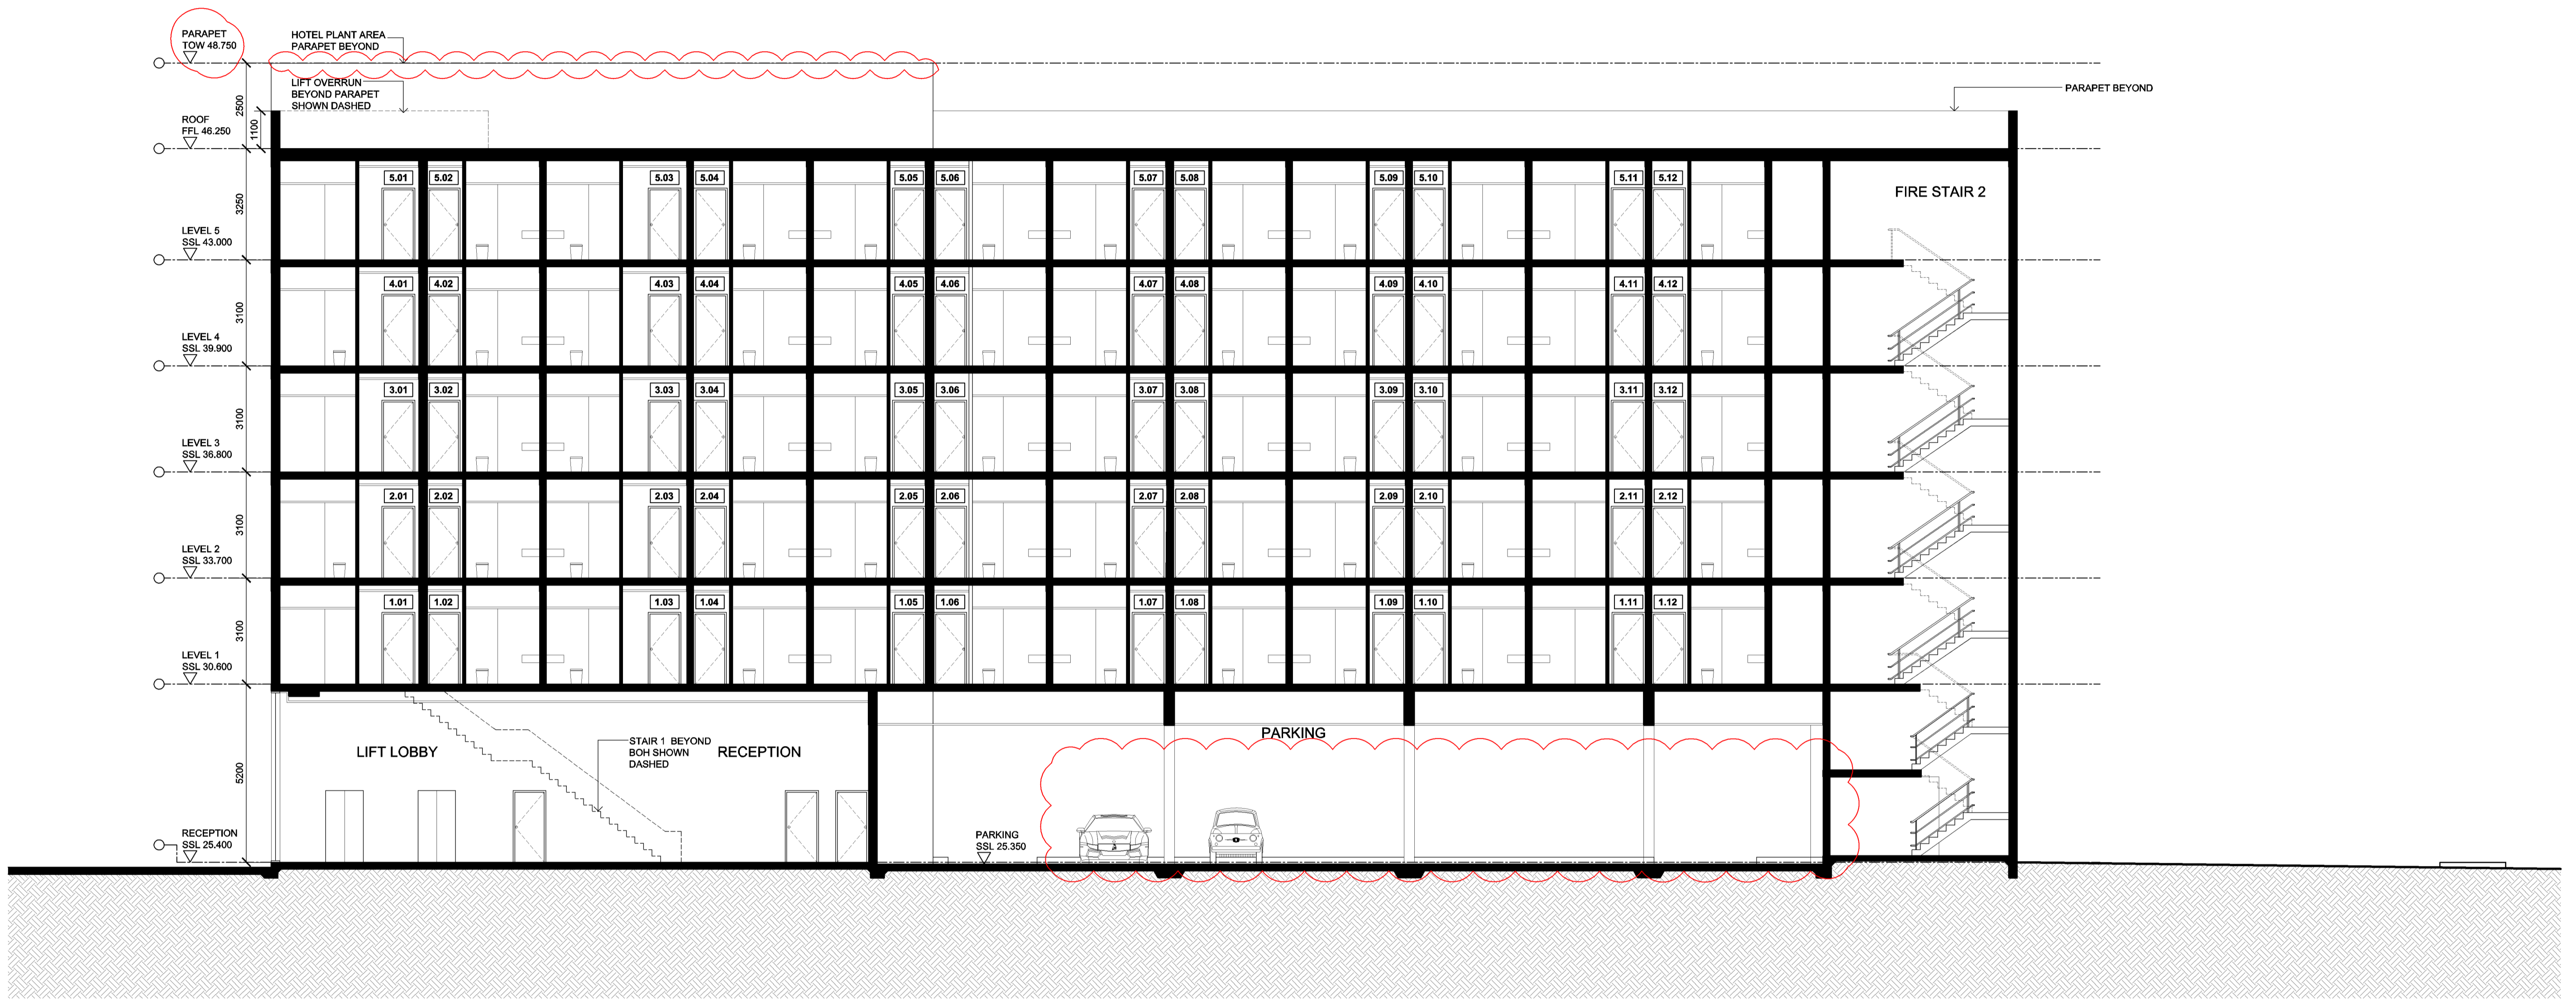


Issue	Description	Date	Issue	Description	Date	Client	Project
A	ISSUED FOR DEVELOPMENT APPROVAL	17.05.16					
B	ISSUED FOR SECTION 96	25.01.17					

SECTION A

Drawing No.	Title	Issue
DA600	SECTION A	B
Scale	Drawing Size	
1:100	A1	
Project Number	Date	Drawn By
	APRIL 2016	BL

Dimensioned Drawings to take precedence over scaling. Contractor to verify all dimensions on site before construction. All inconsistencies to be reported to the Architect immediately. This drawing and its contents remain the copyright of WMK Architecture Pty Ltd ©

CAD Reference

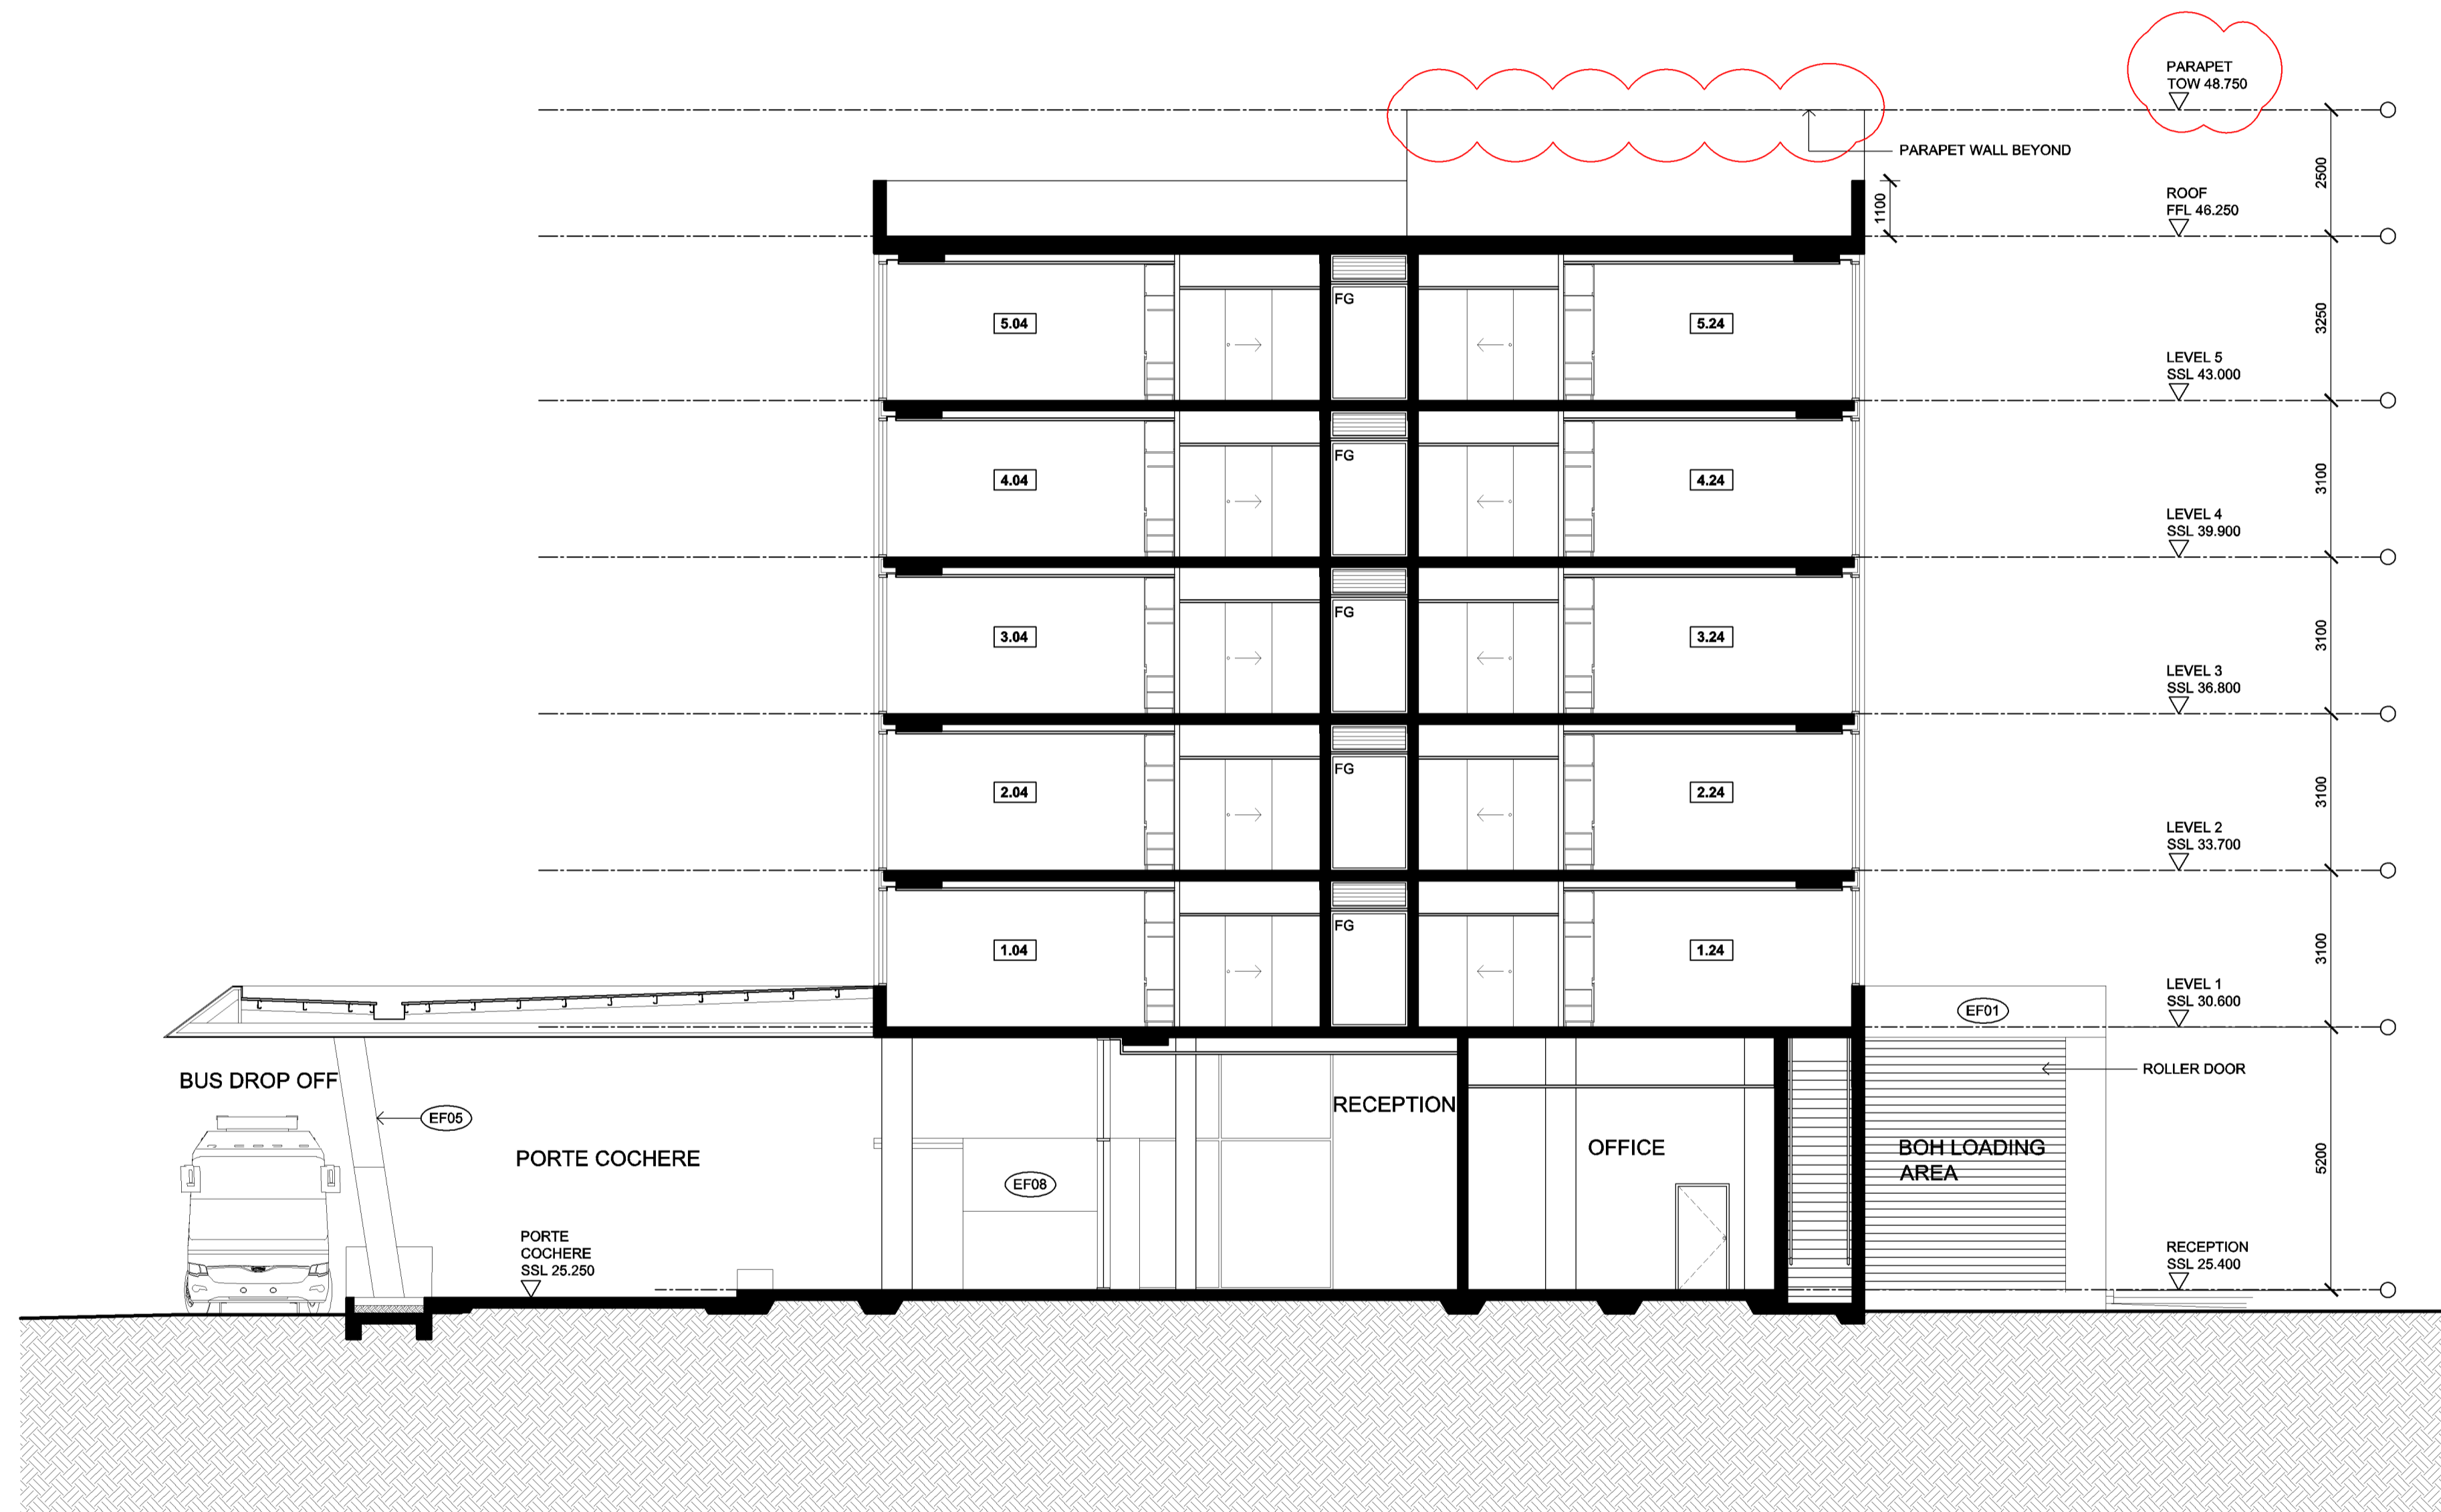

Issue	Description	Date	Issue	Description	Date	Client	Project
A	ISSUED FOR DEVELOPMENT APPROVAL	17.05.16					
B	ISSUED FOR SECTION 96	25.01.17					

SECTION B

Drawing No.	Title	Issue
DA601	SECTION B	B
Scale	Drawing Size	
1:100	A1	
Project Number	Date	Drawn By
	APRIL 2016	BL

Dimensioned Drawings to take precedence over scaling. Contractor to verify all dimensions on site before construction. All inconsistencies to be reported to the Architect immediately. This drawing and its contents remain the copyright of WMK Architecture Pty Ltd ©

CAD Reference