



SITE PLAN
SCALE 1:1000

 

THIS BAR REPRESENTS 100mm ON ORIGINAL
Curtin Architects accepts no responsibility for dimensions scaled off drawing. Check all copies and electronic drawings of any type for accuracy in scaling.

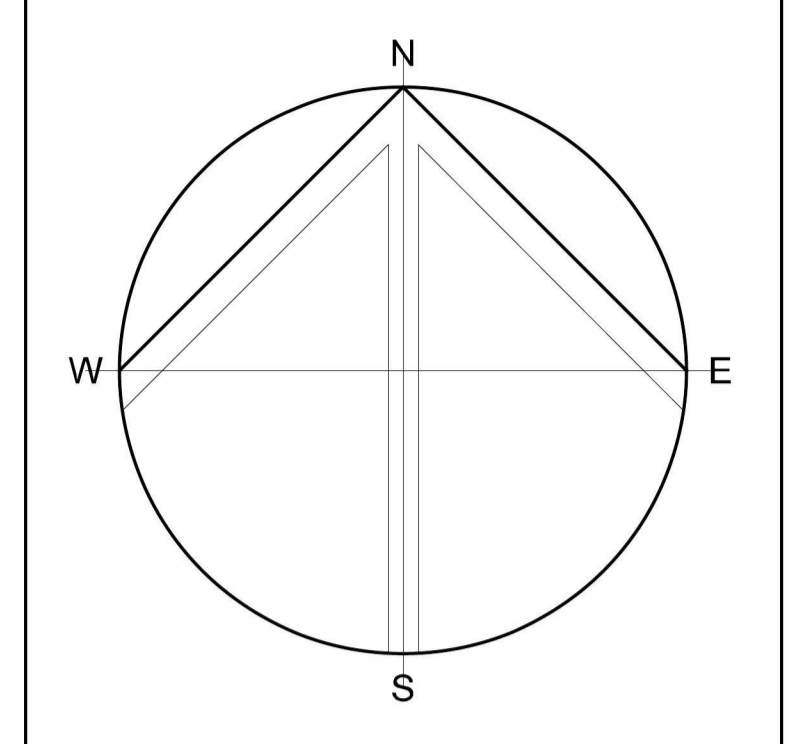

P1	PRE-DA ISSUE	13.12.17
Issue	Amendment Description	Date

- AMENDMENTS
1. Figured dimensions to be taken in preference to scaling.
 2. Builder to check all dimensions on site where relevant and notify of any discrepancies.
 3. All dimensions are given in millimetres except levels and drawings to scale 1:500 and smaller which are in metres.

CURTIN ARCHITECTS
PTY. LIMITED
ABN 43 052 102 744
Reg. No. 4307
Level 2, 52 Atchison Street ST LEONARDS NSW 2065
mail@curtinarchitects.com.au Phone: (02) 9437 1111

PROJECT:
ST. MARYS RUGBY LEAGUES CLUB GRANDSTAND ACCESS LIFT INSTALLATION

DRAWING TITLE:
SITE PLAN

DRAWN BY: JEH	SCALE: 1:1000 @ A1
PROJECT No: 6592	DATE STARTED: DECEMBER 2017
	DRAWING No: DA-01 ISSUE: P1

PLOT DATE: \$DATES PLOT TIME: \$TIMES