

**NEW HOTEL  
ST. MARY'S LEAGUE CLUB,  
CORNER OF FORRESTER ROAD AND BORONIA DRIVE, ST. MARY'S.**

ARCHITECTURAL DRAWING SET

**ISSUE:**

FOR DA : MAY 2016

Project No: 15017

LOCATION PLAN:




**ARCHITECTURAL DRAWINGS:**

DA000	COVER SHEET & LOCATION PLAN	1:2500
DA002	SITE PLAN	1:500
DA003	CAR PARK PLAN	1:200
DA010	DEMOLITION PLAN	1:500
DA100	GROUND FLOOR PLAN	1:100
DA101	LEVEL 1 PLAN - PHASE 1	1:100
DA102	LEVEL 1 PLAN - PHASE 2	1:100
DA103	LEVEL 2 PLAN	1:100
DA104	LEVEL 3 PLAN	1:100
DA105	LEVEL 4 PLAN	1:100
DA106	LEVEL 5 PLAN	1:100
DA107	ROOF PLAN	1:100
DA500	SOUTH ELEVATION	1:100
DA501	EAST ELEVATION	1:100
DA502	NORTH ELEVATION	1:100
DA503	WEST ELEVATION	1:100
DA600	SECTION A	1:100
DA601	SECTION B	1:100


**NOTES:**

1. REFER TO DRAWING SERIES LA\_000 - 501 FOR LANDSCAPE DOCUMENTATION
2. REFER TO DRAWING SERIES CV\_SK202/203 FOR CIVIL DOCUMENTATION
3. REFER TO DRAWING SERIES SP363 FOR SURVEY INFORMATION

— LOCATION PLAN  
—  
1:2500

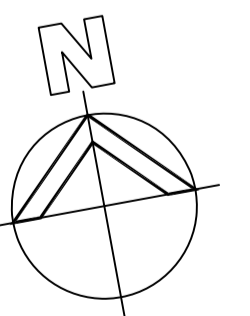

Issue	Description	Date	Issue	Description	Date	Client	Project	Title	Drawing No.	Issue	
A	ISSUED FOR DEVELOPMENT APPROVAL	17.05.16				St Mary's Rugby League Club Corner of Forrester Road and Boronia Drive, St Mary's	St Mary's Hotel Proposal	COVER SHEET & LOCATION PLAN	DA000	A	
									Scale 1:2500	Drawing Size A1	
									Project Number 15017	Date APRIL 2016	Drawn By GS / MD
									CAD Reference		

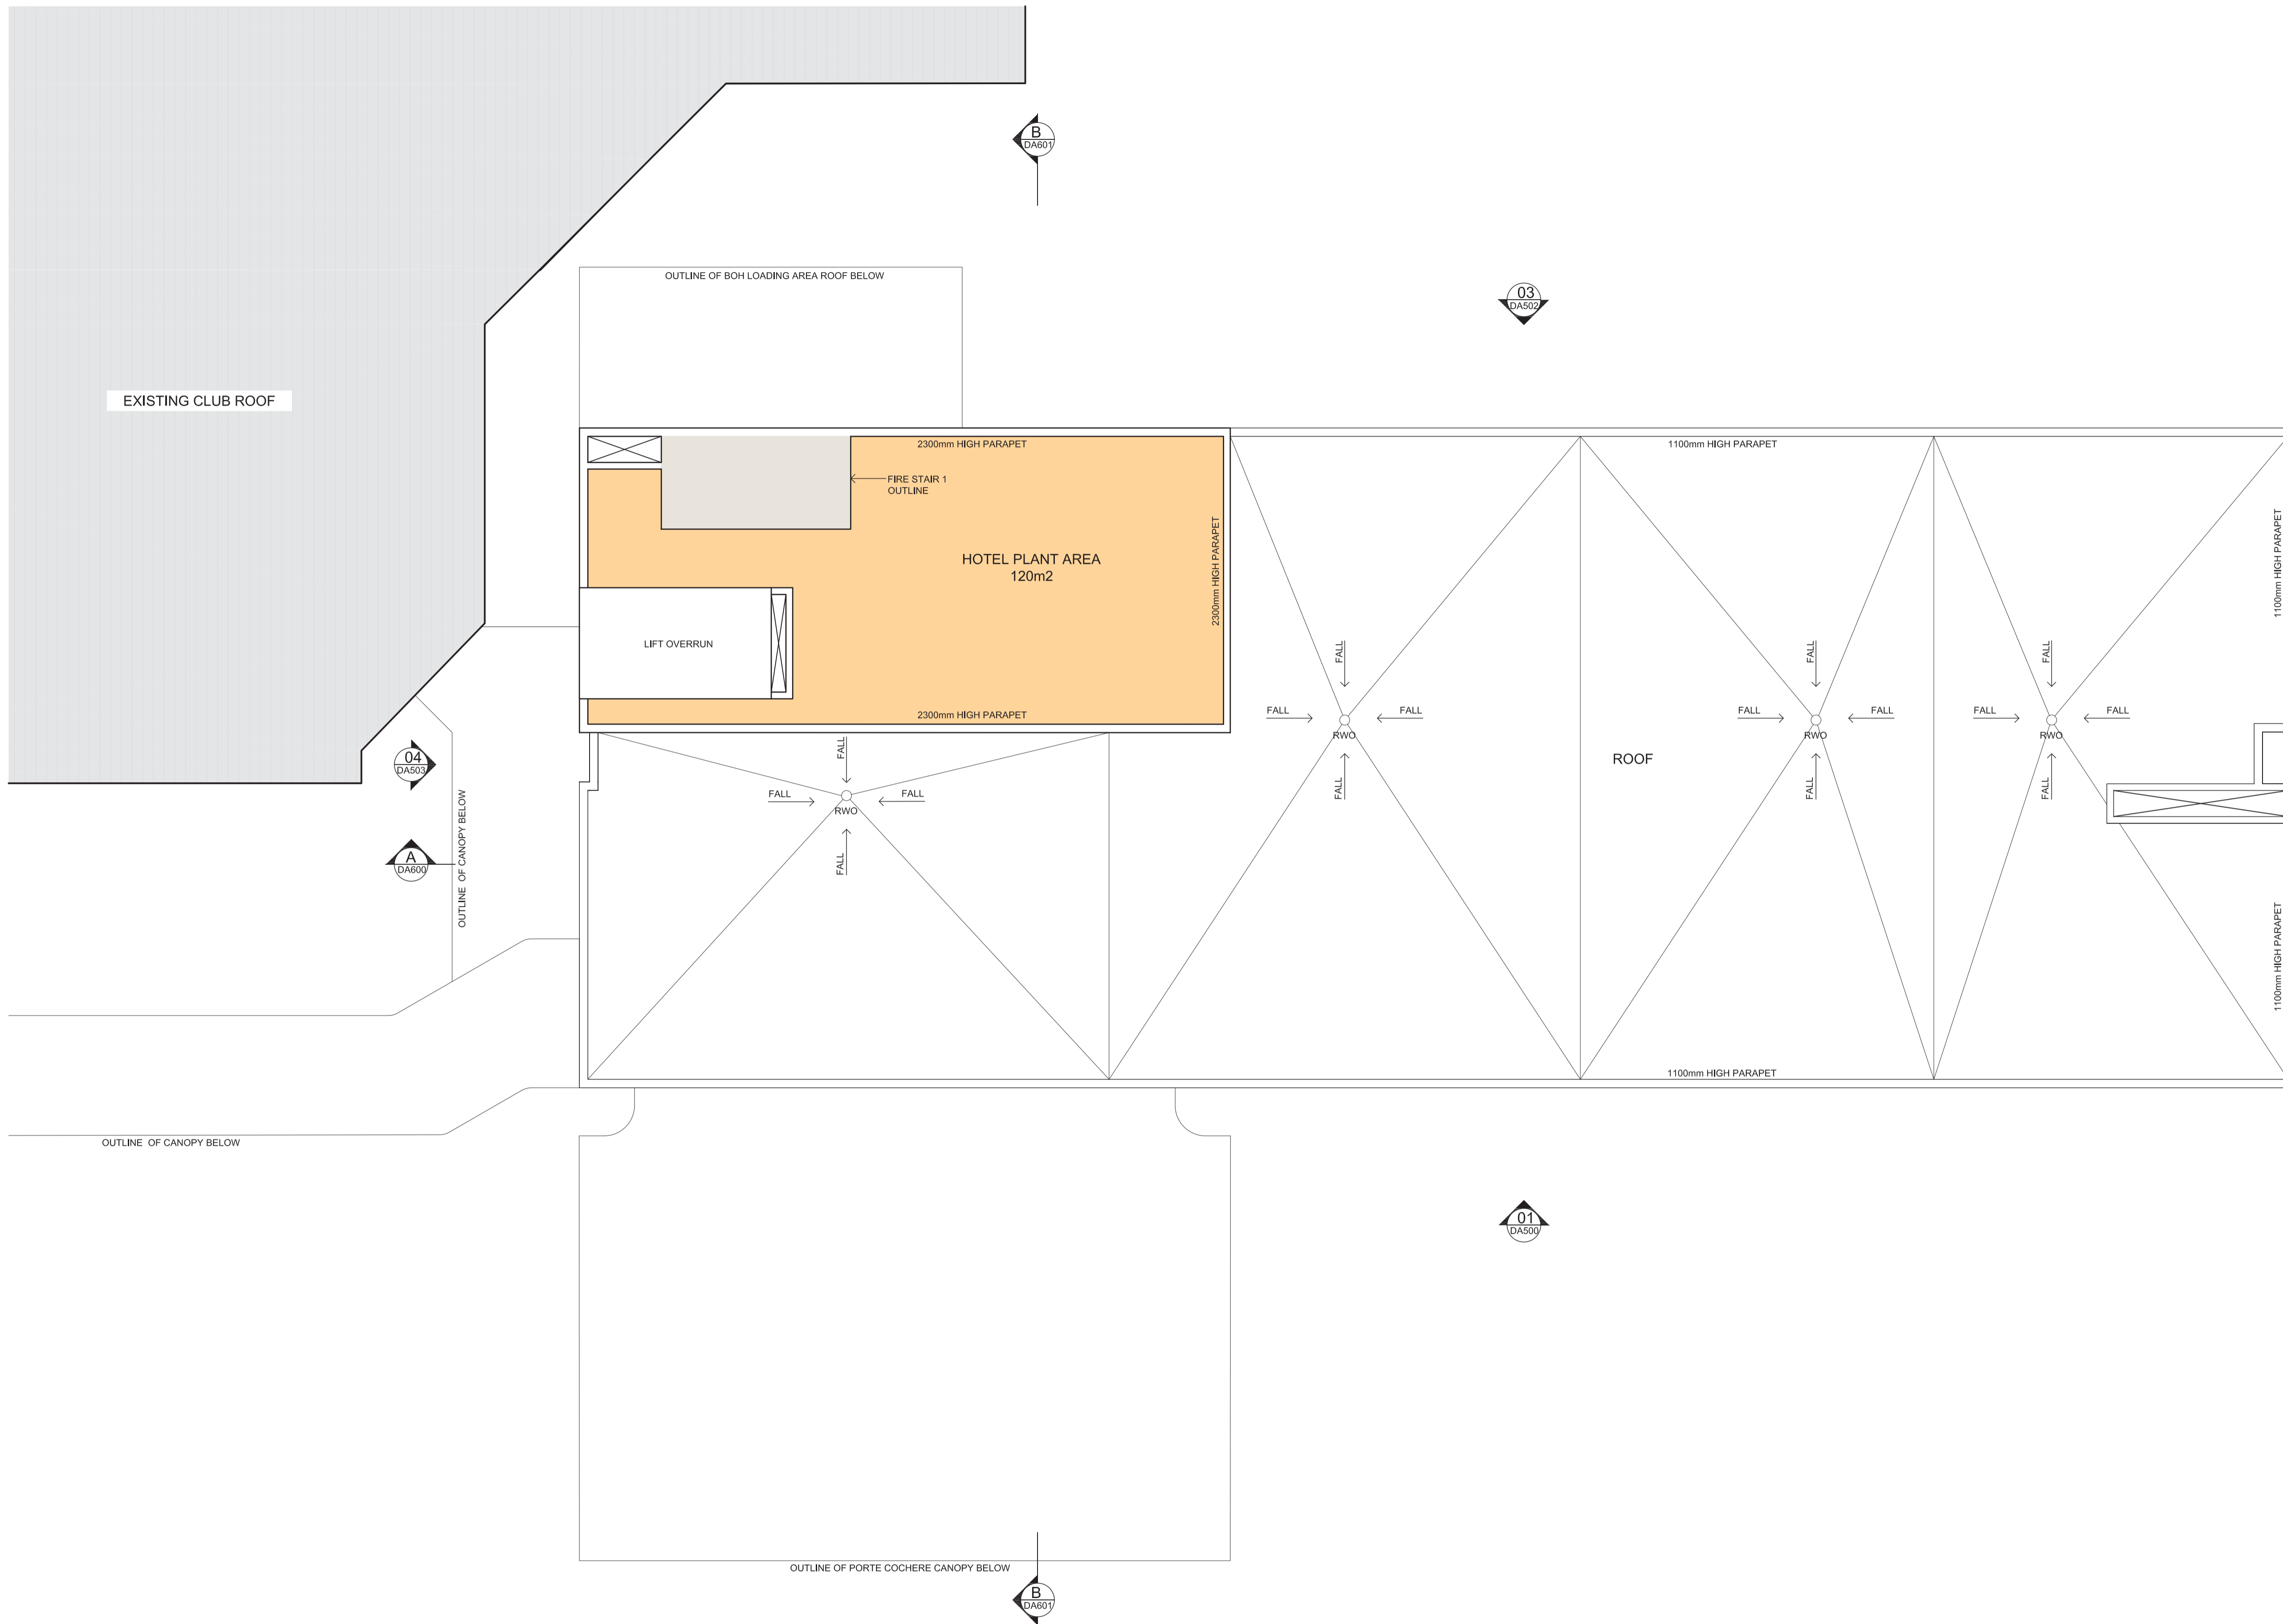


**COLOUR KEY**

- CIRCULATION SPACES
- HOTEL PLANT AREA

**LEGEND**

- RWO RAIN WATER OUTLET

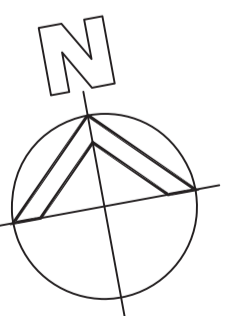

Issue	Description	Date	Issue	Description	Date	Client	Project	Title	Drawing No.	Issue	
A	ISSUED FOR DEVELOPMENT APPROVAL	17.05.16				St Mary's Rugby League Club Corner of Forrester Road and Boronia Drive, St Mary's	St Mary's Hotel Proposal	ROOF PLAN	DA107	A	
									Scale	Drawing Size	
									1:100	A1	
									Project Number	Date	Drawn By
									15017	APRIL 2016	GS / MD
									CAD Reference		


Dimensioned Drawings to take precedence over scaling. Contractor to verify all dimensions on site before construction. All inconsistencies to be reported to the Architect immediately. This drawing and its contents remain the copyright of WMK Architecture Pty Ltd ©

**FINISHES LEGEND**

- EF01 PRECAST CONCRETE PANELS WITH CHARCOAL COLOUR FINISH
- EF02 COLOUR BACK GLASS INFILL SPANDREL PANEL (SP) TO MATCH VISION GLAZING
- EF03 POWDER COATED ALUMINIUM WINDOW FRAME - BLACK COLOUR FINISH
- EF04 COMPOSITE METAL PANEL CLADDING WITH EXPRESSED JOINTS - BRONZE COLOUR FINISH
- EF05 COMPOSITE ALUMINIUM PANEL CLADDING WITH EXPRESSED JOINTS - CHARCOAL FINISH COLOUR
- EF06 SHOP FRONT GLAZING SYSTEM WITH POWDER COATED ALUMINIUM FRAMES - REFER TO EF03
- EF07 POWDER COATED ALUMINIUM BLADES WITH SUPPORT POST FIXINGS - COLOUR CHARCOAL FINISH
- EF08 COMPOSITE METAL PANEL CLADDING WITH EXPRESS JOINTS - BRONZE COLOUR FINISH
- EF09 POWDER COATED ALUMINIUM LOUVRES TO MATCH WINDOW FRAMES - REFER TO EF03
- EF10 ANODISED EXTRUDED ALUMINIUM BATTENS (NOM. 150MM X 100MM) WITH CONCEALED FIXING TO PRECAST SUBSTRATE - BRONZE COLOUR FINISH
- EF11 TEXTURED CEMENT RENDERED BRICK WALL - LIGHT GRAY COLOUR FINISH

**LEGEND**

- FG FIXED GLASS
- SP SPANDREL PANEL

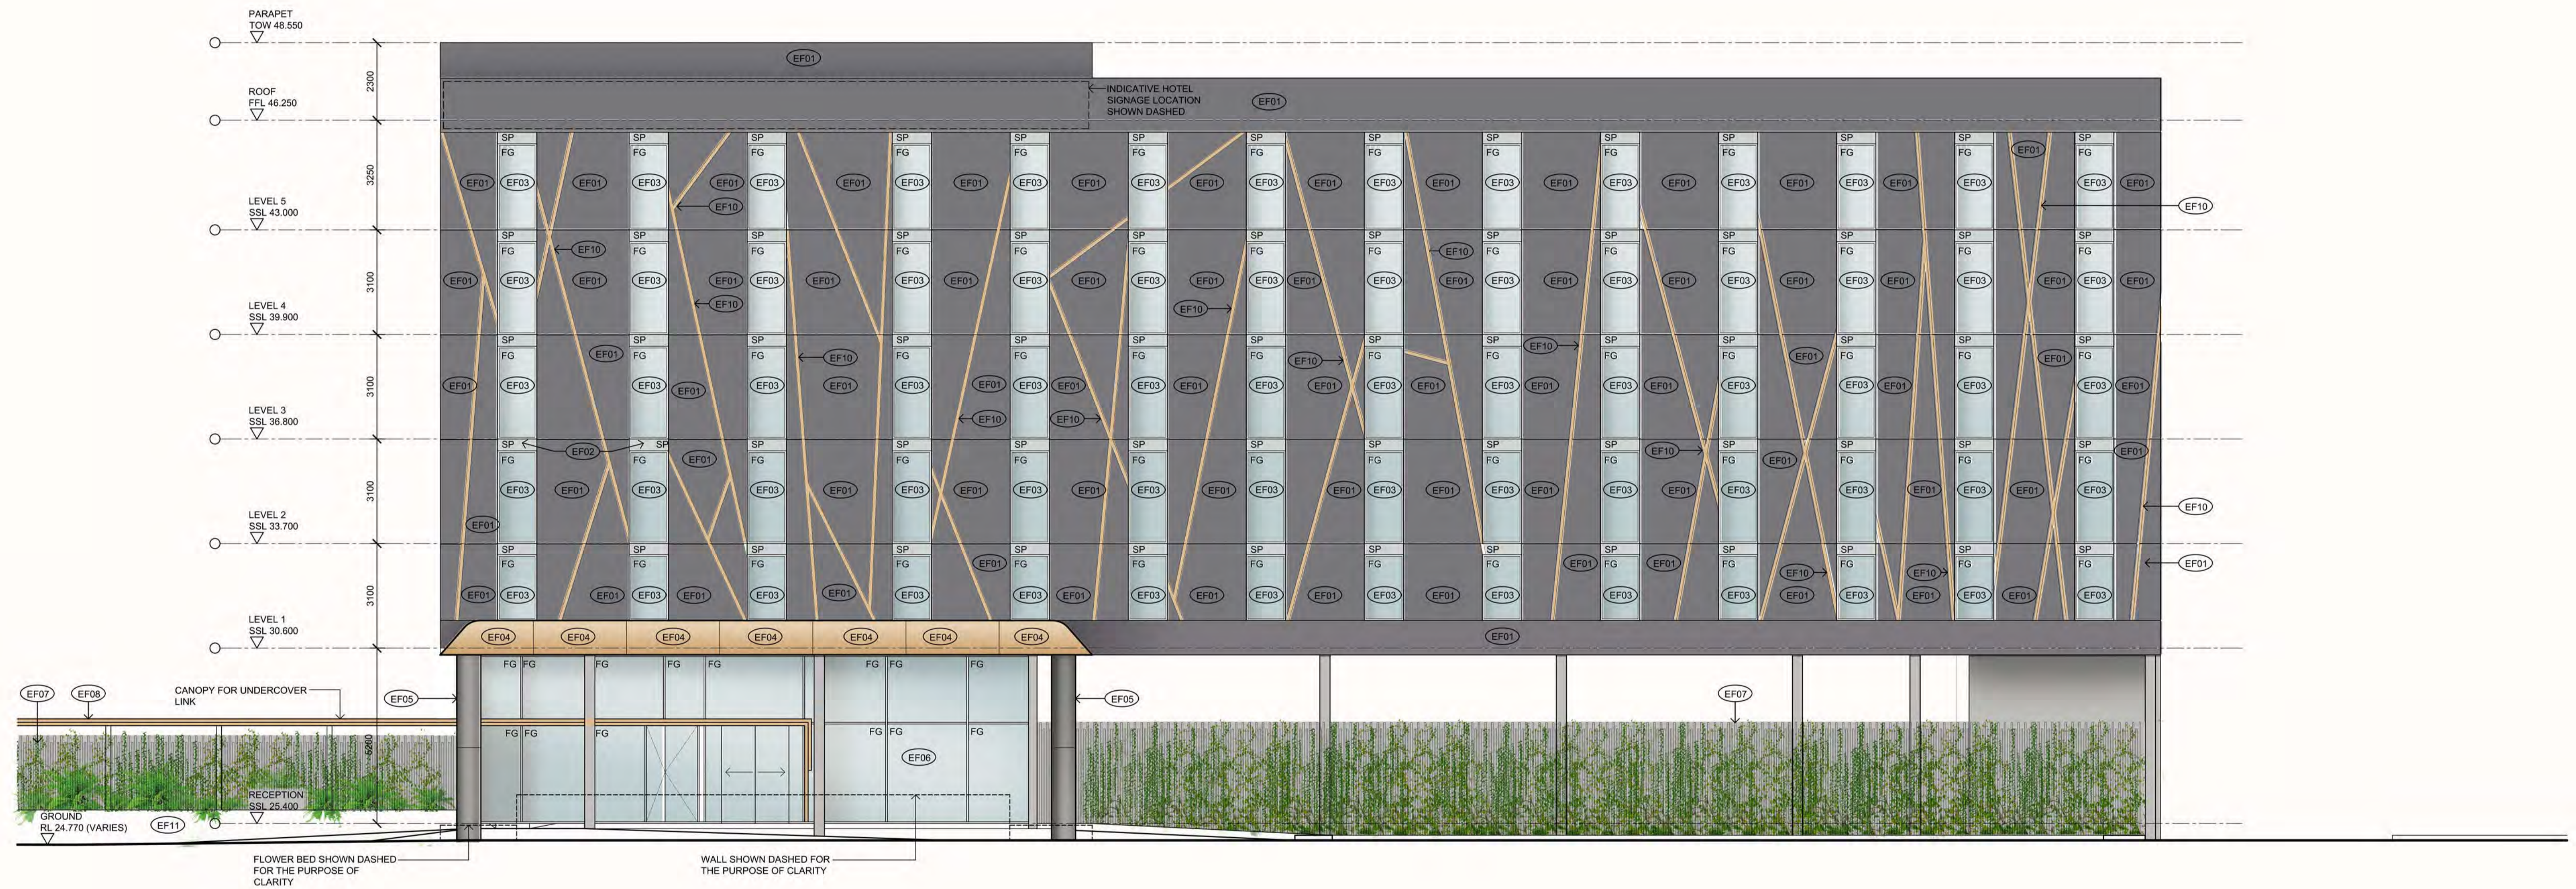

01 ELEVATION - 01  
SOUTH ELEVATION

Issue	Description	Date	Issue	Description	Date	Client	Project	Title	Drawing No.	Issue
A	ISSUED FOR DEVELOPMENT APPROVAL	17.05.16				St Mary's Rugby League Club Corner of Forrester Road and Boronia Drive, St Mary's	St Mary's Hotel Proposal	SOUTH ELEVATION	DA500	A
									Scale 1:100	Drawing Size A1
									Project Number 15017	Date APRIL 2016
										Drawn By GS / MD


Dimensioned Drawings to take precedence over scaling. Contractor to verify all dimensions on site before construction. All inconsistencies to be reported to the Architect immediately. This drawing and its contents remain the copyright of WMK Architecture Pty Ltd ©

**FINISHES LEGEND**

- EF01 PRECAST CONCRETE PANELS WITH CHARCOAL COLOUR FINISH
- EF02 COLOUR BACK GLASS INFILL SPANDREL PANEL (SP) TO MATCH VISION GLAZING
- EF03 POWDER COATED ALUMINIUM WINDOW FRAME - BLACK COLOUR FINISH
- EF04 COMPOSITE METAL PANEL CLADDING WITH EXPRESSED JOINTS - BRONZE COLOUR FINISH
- EF05 COMPOSITE ALUMINIUM PANEL CLADDING WITH EXPRESSED JOINTS - CHARCOAL FINISH COLOUR
- EF06 SHOP FRONT GLAZING SYSTEM WITH POWDER COATED ALUMINIUM FRAMES - REFER TO EF03
- EF07 POWDER COATED ALUMINIUM BLADES WITH SUPPORT POST FIXINGS - COLOUR CHARCOAL FINISH
- EF08 COMPOSITE METAL PANEL CLADDING WITH EXPRESS JOINTS - BRONZE COLOUR FINISH
- EF09 POWDER COATED ALUMINIUM LOUVRES TO MATCH WINDOW FRAMES - REFER TO EF03
- EF10 ANODISED EXTRUDED ALUMINIUM BATTENS (NOM. 150MM X 100MM) WITH CONCEALED FIXING TO PRECAST SUBSTRATE - BRONZE COLOUR FINISH
- EF11 TEXTURED CEMENT RENDERED BRICK WALL - LIGHT GRAY COLOUR FINISH

**LEGEND**

- FG FIXED GLASS
- SP SPANDREL PANEL

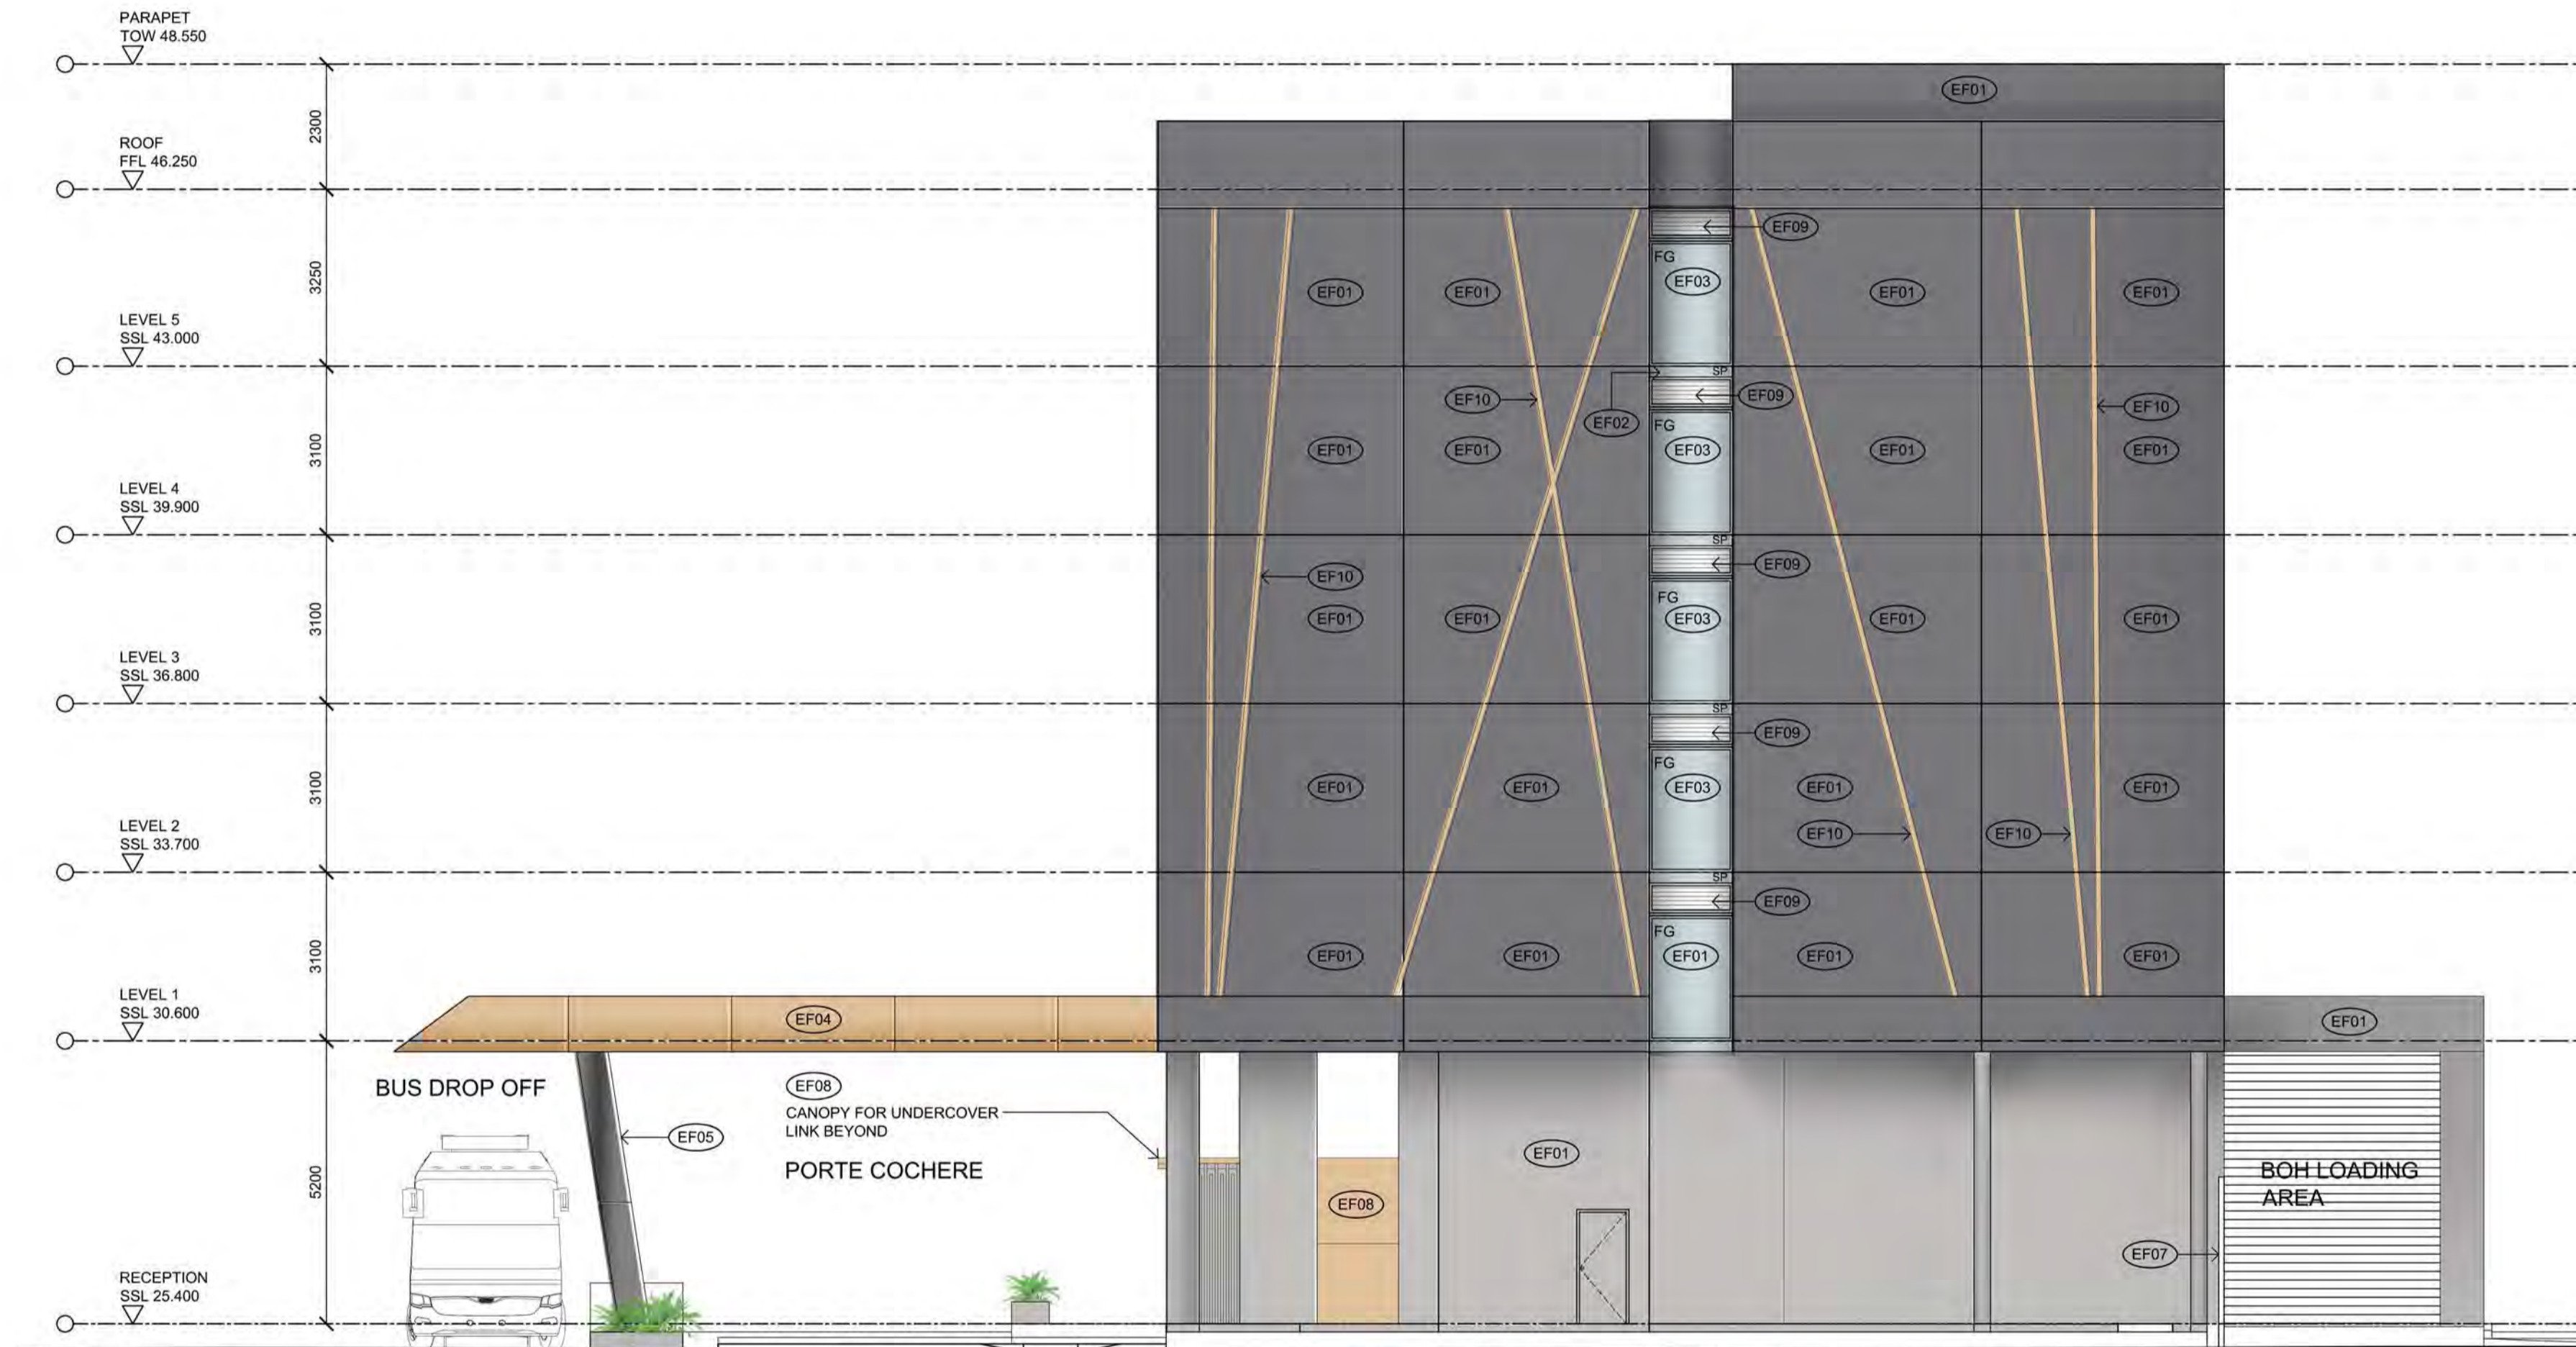

01 ELEVATION - 02  
EAST ELEVATION

Issue	Description	Date	Issue	Description	Date	Client	Project	Title	Drawing No.	Issue	
A	ISSUED FOR DEVELOPMENT APPROVAL	17.05.16				St Mary's Rugby League Club Corner of Forrester Road and Boronia Drive, St Mary's	St Mary's Hotel Proposal	EAST ELEVATION	DA501	A	
									Scale 1:100	Drawing Size A1	
									Project Number 15017	Date APRIL 2016	Drawn By GS / MD
									CAD Reference		


Dimensioned Drawings to take precedence over scaling. Contractor to verify all dimensions on site before construction. All inconsistencies to be reported to the Architect immediately. This drawing and its contents remain the copyright of WMK Architecture Pty Ltd ©

**FINISHES LEGEND**

- EF01 PRECAST CONCRETE PANELS WITH CHARCOAL COLOUR FINISH
- EF02 COLOUR BACK GLASS INFILL SPANDREL PANEL (SP) TO MATCH VISION GLAZING
- EF03 POWDER COATED ALUMINIUM WINDOW FRAME - BLACK COLOUR FINISH
- EF04 COMPOSITE METAL PANEL CLADDING WITH EXPRESSED JOINTS - BRONZE COLOUR FINISH
- EF05 COMPOSITE ALUMINIUM PANEL CLADDING WITH EXPRESSED JOINTS - CHARCOAL FINISH COLOUR
- EF06 SHOP FRONT GLAZING SYSTEM WITH POWDER COATED ALUMINIUM FRAMES - REFER TO EF03
- EF07 POWDER COATED ALUMINIUM BLADES WITH SUPPORT POST FIXINGS - COLOUR CHARCOAL FINISH
- EF08 COMPOSITE METAL PANEL CLADDING WITH EXPRESS JOINTS - BRONZE COLOUR FINISH
- EF09 POWDER COATED ALUMINIUM LOUVRES TO MATCH WINDOW FRAMES - REFER TO EF03
- EF10 ANODISED EXTRUDED ALUMINIUM BATTENS (NOM. 150MM X 100MM) WITH CONCEALED FIXING TO PRECAST SUBSTRATE - BRONZE COLOUR FINISH
- EF11 TEXTURED CEMENT RENDERED BRICK WALL - LIGHT GRAY COLOUR FINISH

**LEGEND**

- FG FIXED GLASS
- SP SPANDREL PANEL

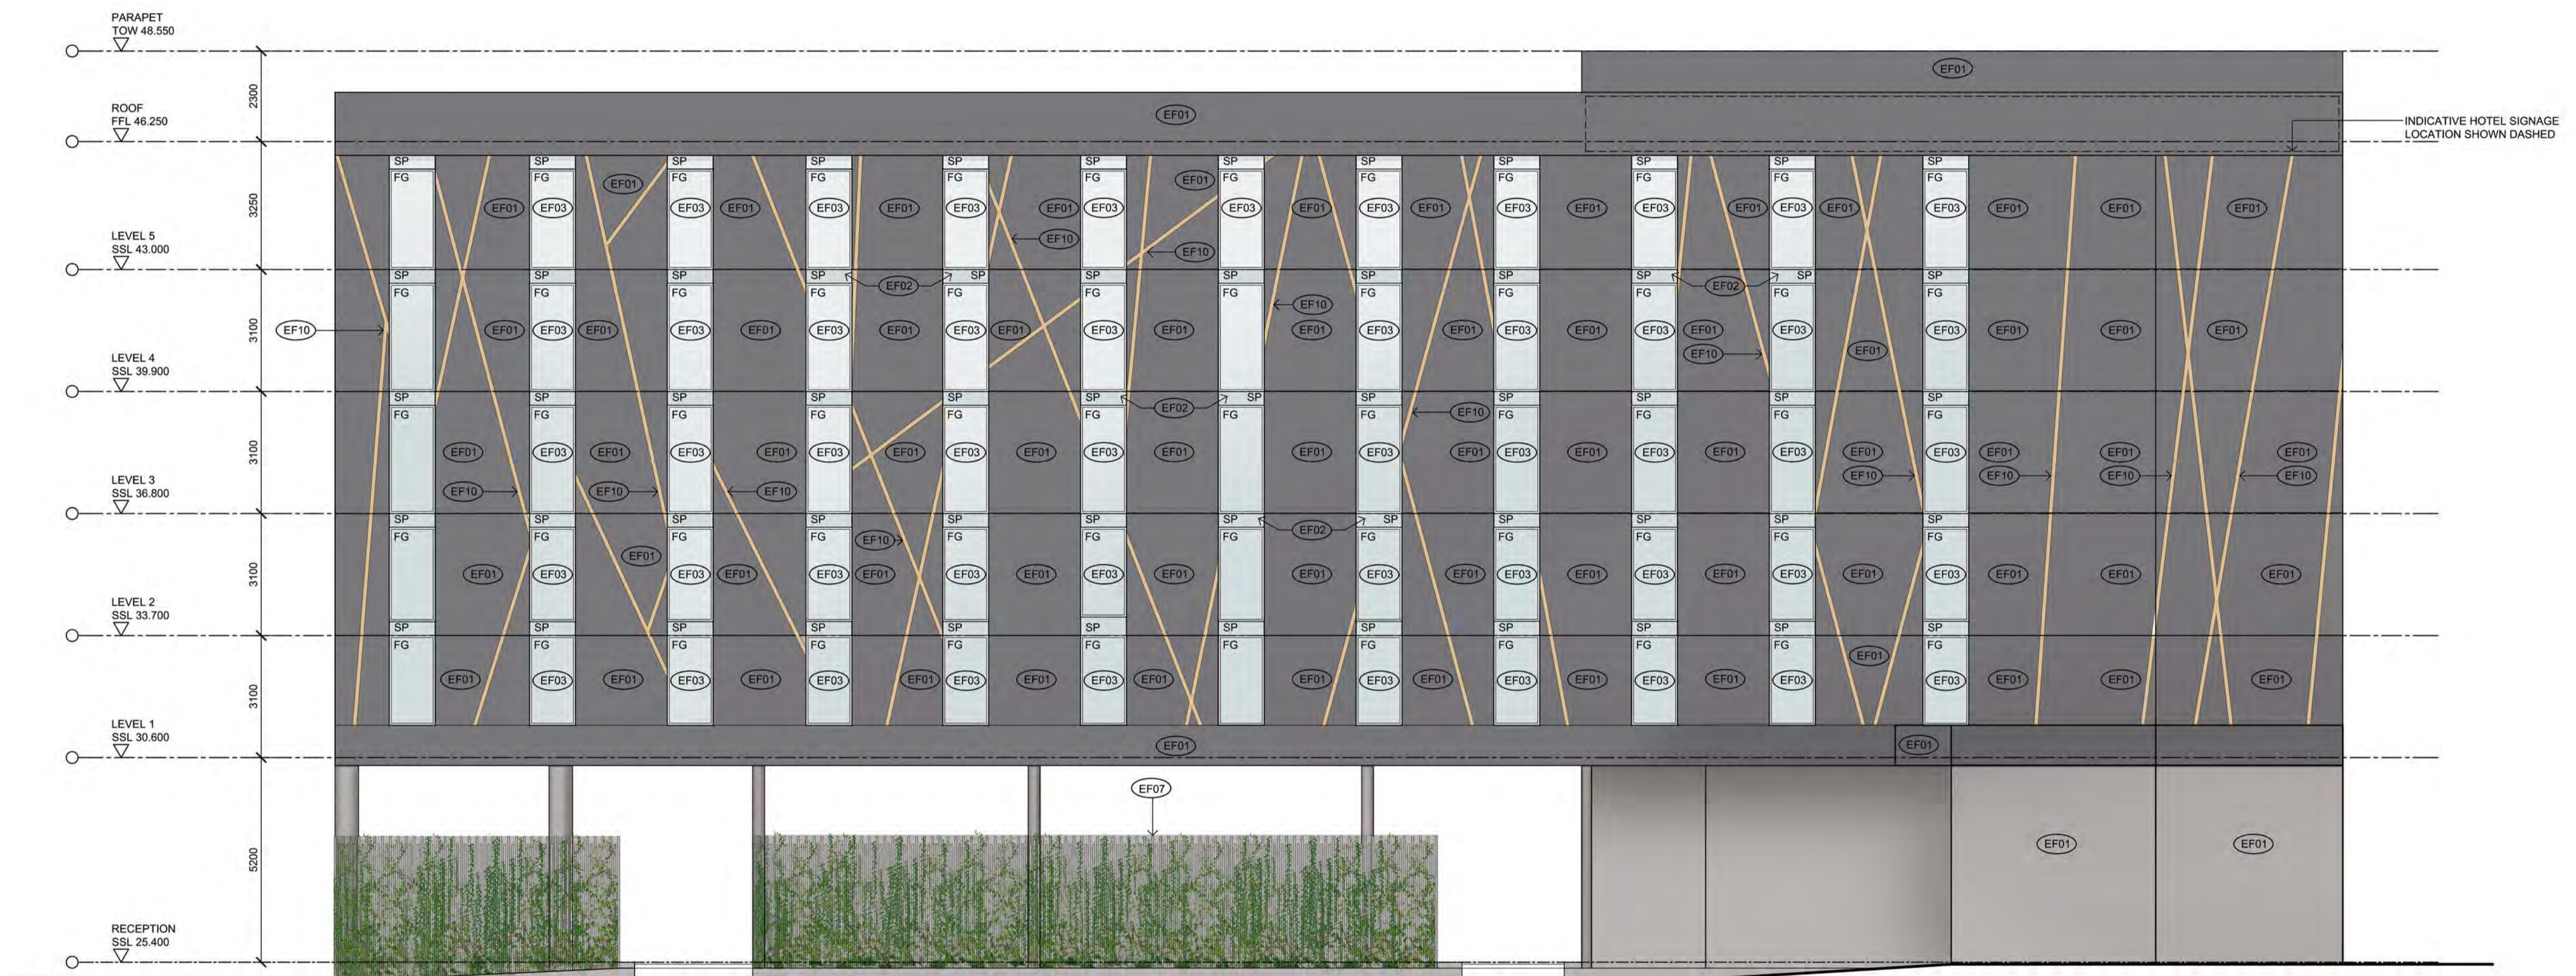

01

ELEVATION - 03  
NORTH ELEVATION

Issue	Description	Date	Issue	Description	Date	Client	Project	Title	Drawing No.	Issue	
A	ISSUED FOR DEVELOPMENT APPROVAL	17.05.16				St Mary's Rugby League Club Corner of Forrester Road and Boronia Drive, St Mary's	St Mary's Hotel Proposal	NORTH ELEVATION	DA502	A	
									Scale 1:100	Drawing Size A1	
									Project Number 15017	Date APRIL 2016	Drawn By GS / MD

Dimensioned Drawings to take precedence over scaling. Contractor to verify all dimensions on site before construction. All inconsistencies to be reported to the Architect immediately. This drawing and its contents remain the copyright of WMK Architecture Pty Ltd ©


CAD Reference

**FINISHES LEGEND**

- (EF01) PRECAST CONCRETE PANELS WITH CHARCOAL COLOUR FINISH
- (EF02) COLOUR BACK GLASS INFILL SPANDREL PANEL (SP) TO MATCH VISION GLAZING
- (EF03) POWDER COATED ALUMINIUM WINDOW FRAME - BLACK COLOUR FINISH
- (EF04) COMPOSITE METAL PANEL CLADDING WITH EXPRESSED JOINTS - BRONZE COLOUR FINISH
- (EF05) COMPOSITE ALUMINIUM PANEL CLADDING WITH EXPRESSED JOINTS - CHARCOAL FINISH COLOUR
- (EF06) SHOP FRONT GLAZING SYSTEM WITH POWDER COATED ALUMINIUM FRAMES - REFER TO EF03
- (EF07) POWDER COATED ALUMINIUM BLADES WITH SUPPORT POST FIXINGS - COLOUR CHARCOAL FINISH
- (EF08) COMPOSITE METAL PANEL CLADDING WITH EXPRESS JOINTS - BRONZE COLOUR FINISH
- (EF09) POWDER COATED ALUMINIUM LOUVRES TO MATCH WINDOW FRAMES - REFER TO EF03
- (EF10) ANODISED EXTRUDED ALUMINIUM BATTENS (NOM. 150MM X 100MM) WITH CONCEALED FIXING TO PRECAST SUBSTRATE - BRONZE COLOUR FINISH
- (EF11) TEXTURED CEMENT RENDERED BRICK WALL - LIGHT GRAY COLOUR FINISH

**LEGEND**

- FG FIXED GLASS
- SP SPANDREL PANEL

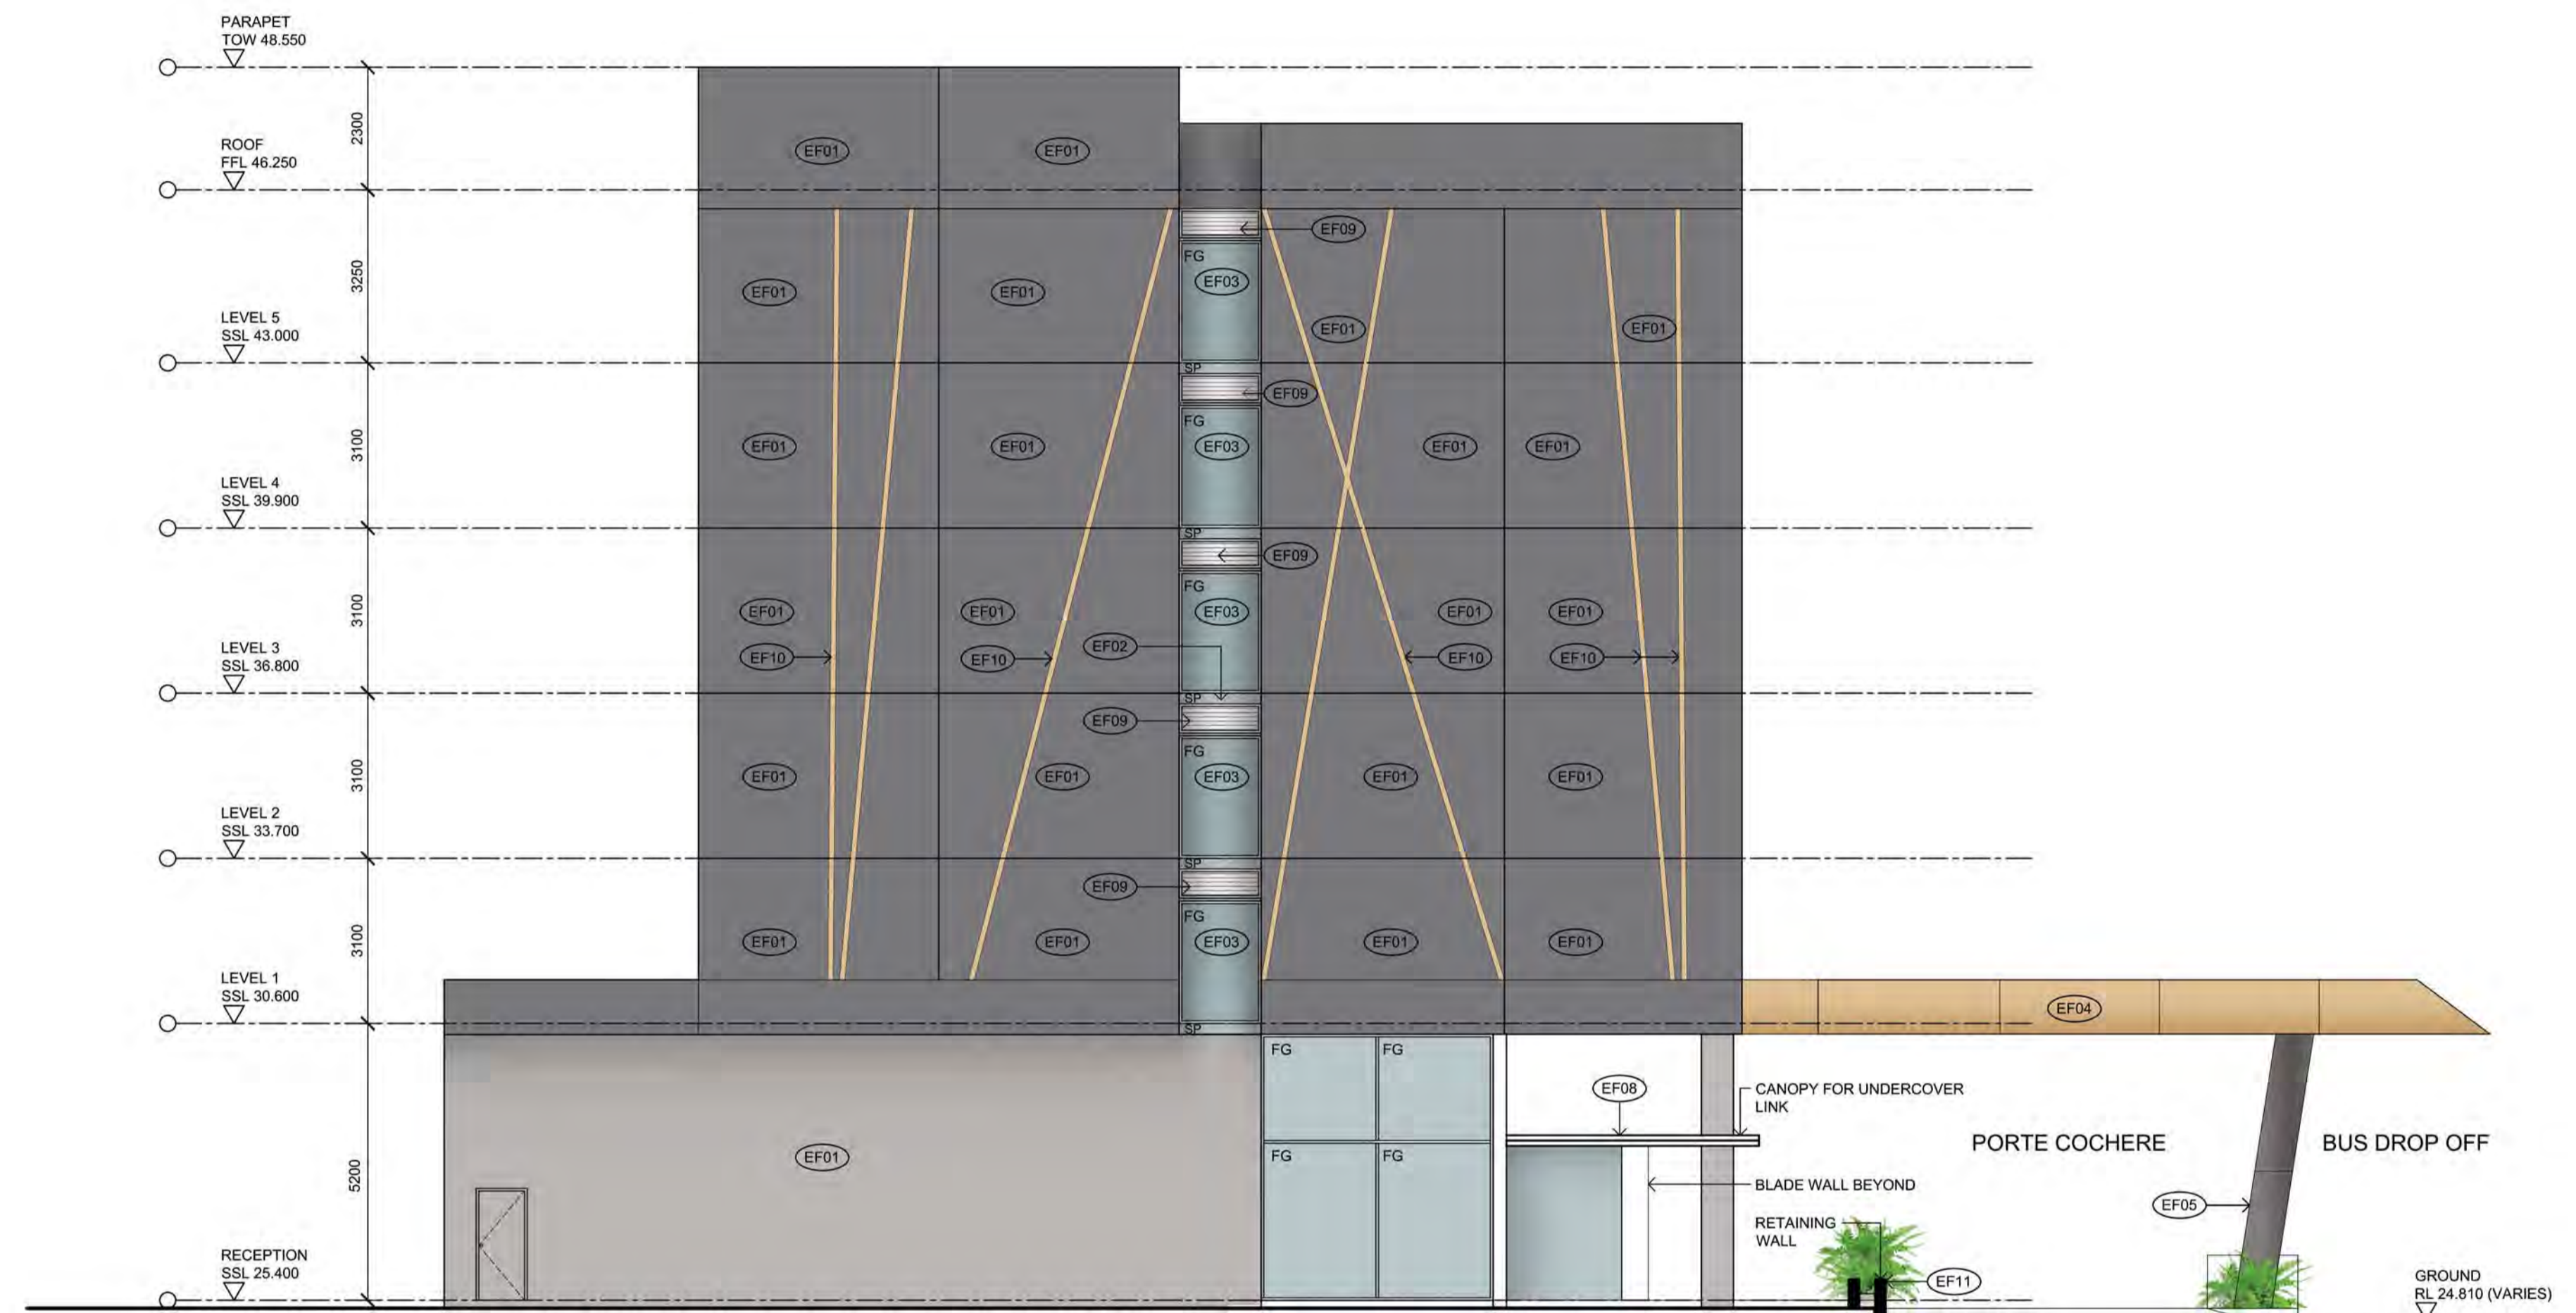

01 ELEVATION - 04  
WEST ELEVATION

Issue	Description	Date	Issue	Description	Date	Client	Project	Title	Drawing No.	Issue	
A	ISSUED FOR DEVELOPMENT APPROVAL	17.05.16				St Mary's Rugby League Club Corner of Forrester Road and Boronia Drive, St Mary's	St Mary's Hotel Proposal	WEST ELEVATION	DA503	A	
									Scale 1:100	Drawing Size A1	
									Project Number 15017	Date APRIL 2016	Drawn By GS / MD
									CAD Reference		

Dimensioned Drawings to take precedence over scaling. Contractor to verify all dimensions on site before construction. All inconsistencies to be reported to the Architect immediately. This drawing and its contents remain the copyright of WMK Architecture Pty Ltd ©