
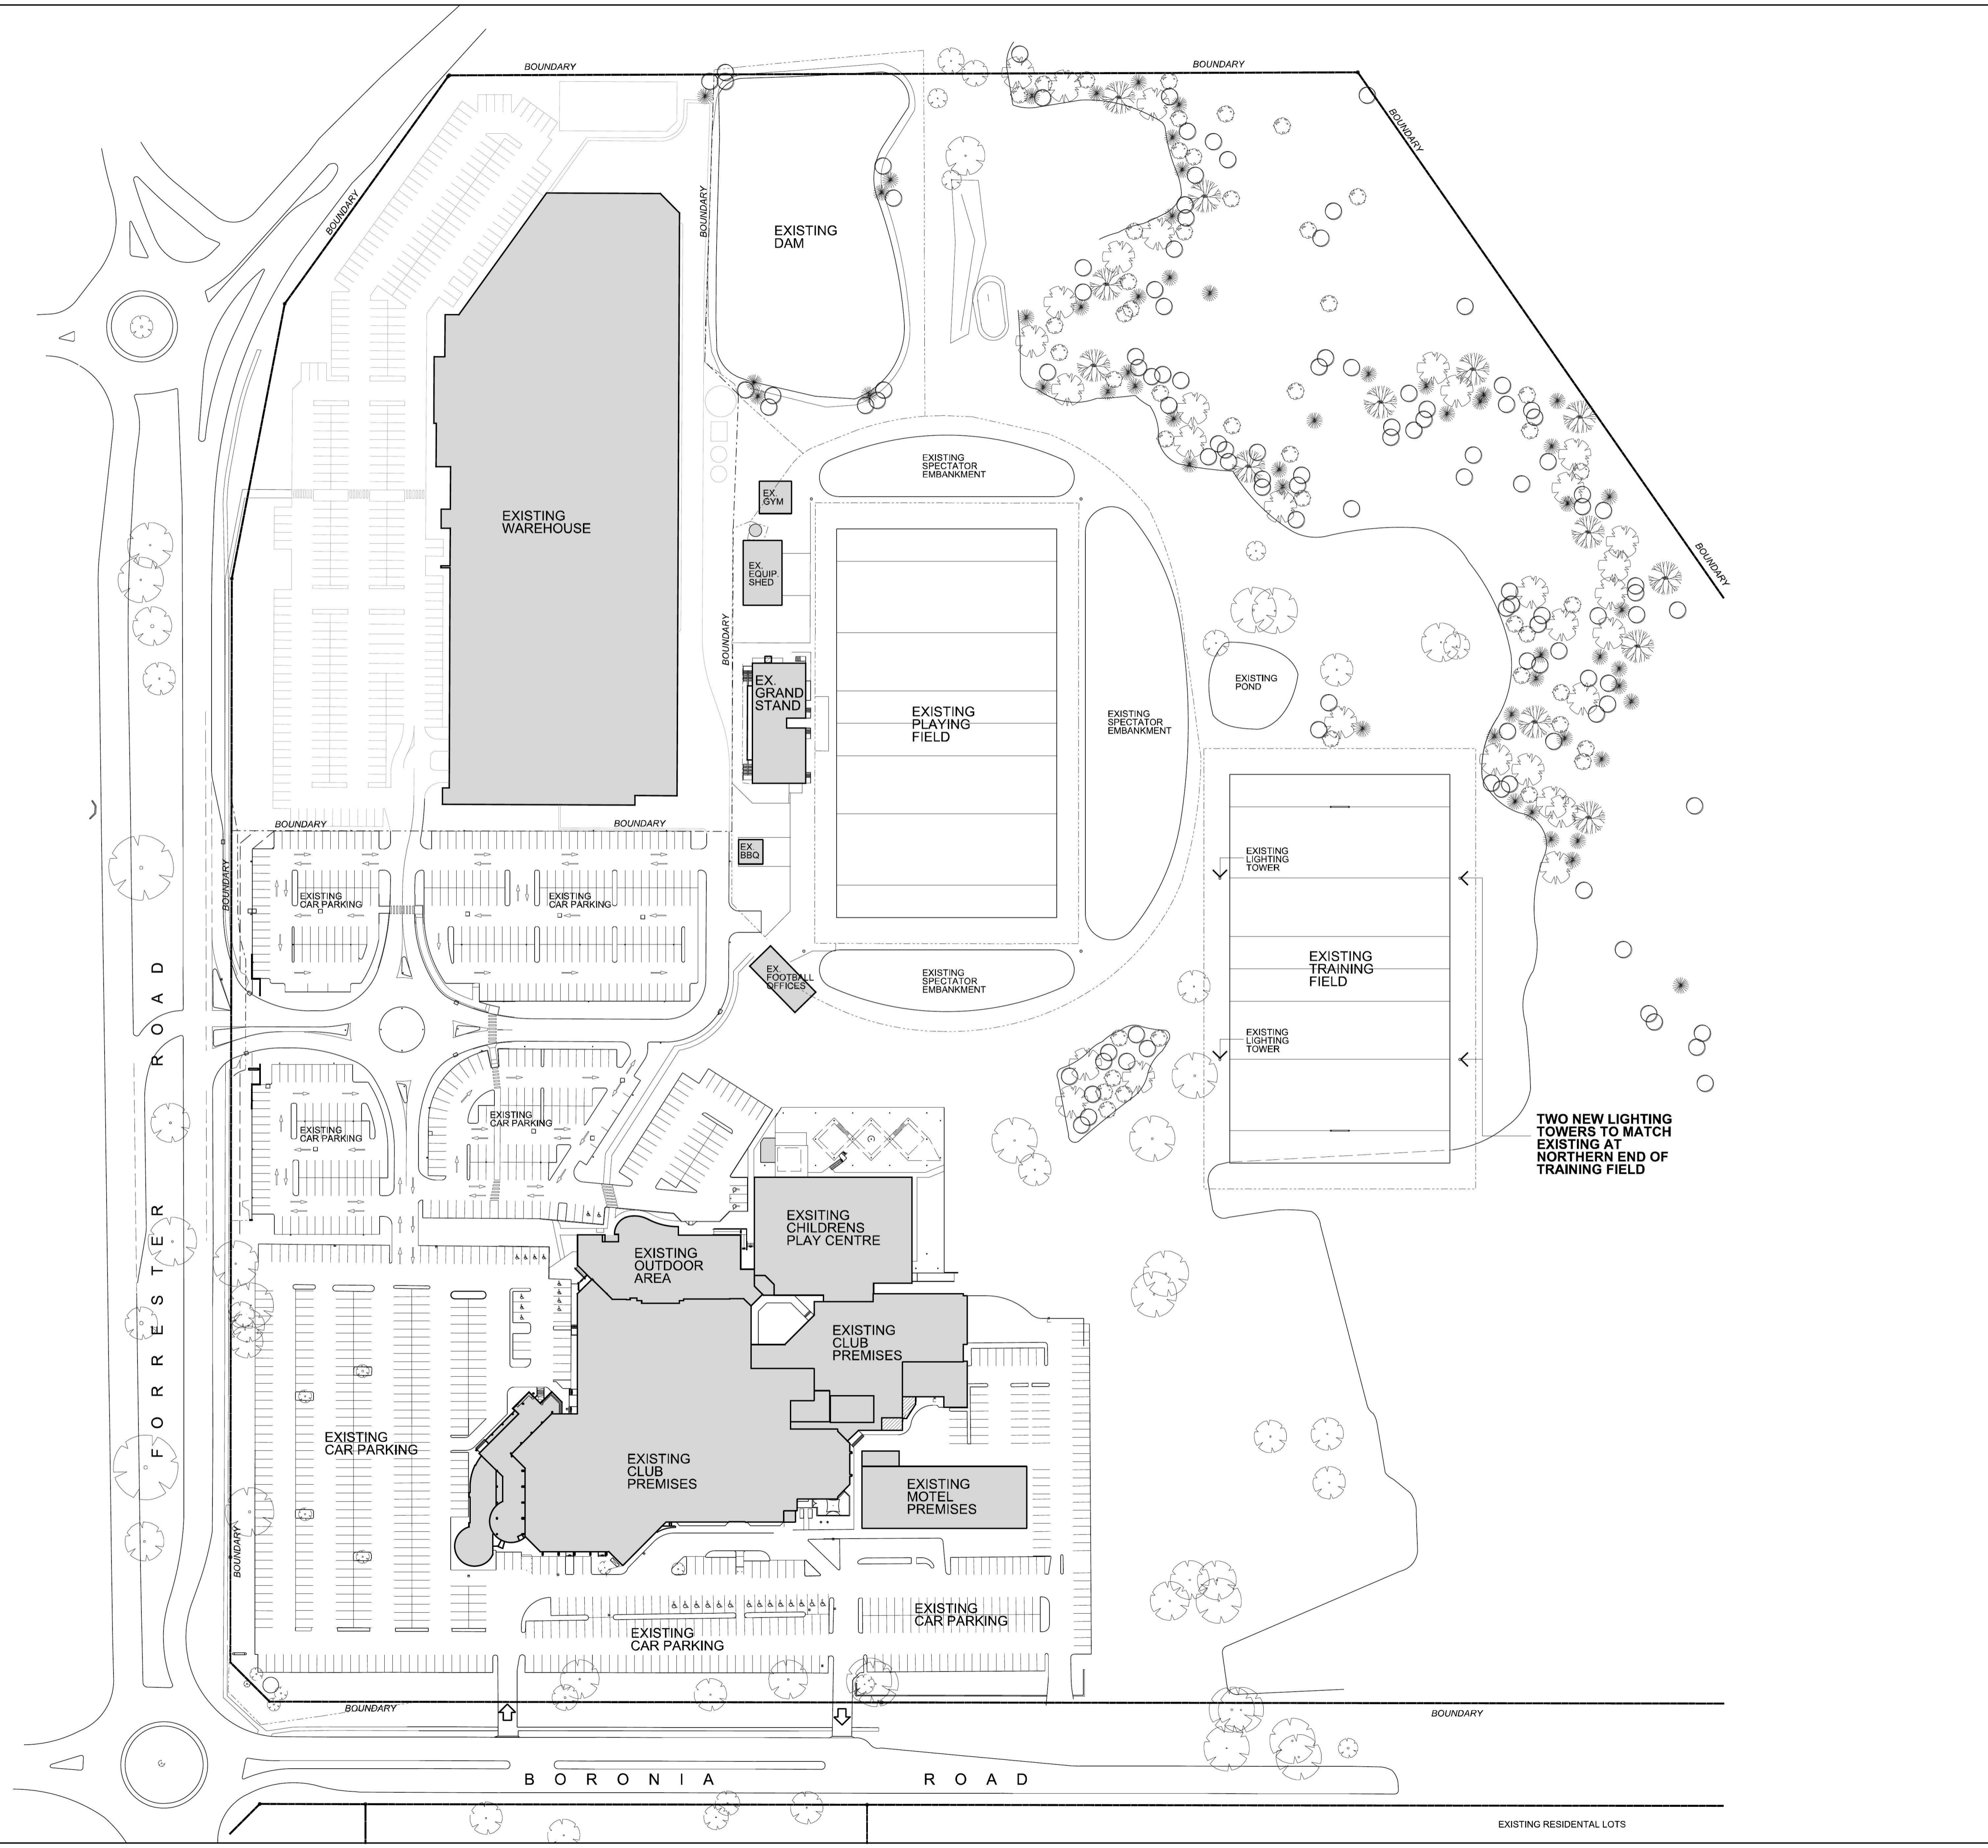


10 20 30 40 50 100

THIS BAR REPRESENTS 100mm ON ORIGINAL
 Curtin Architects accepts no responsibility for dimensions scaled off drawing. Check all copies and electronic drawings of any type for accuracy in scaling.

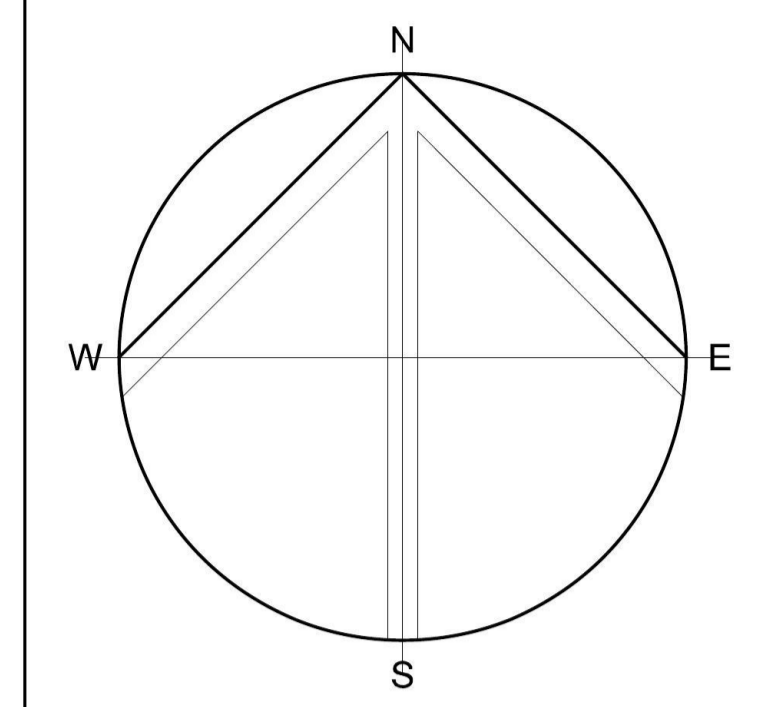

SITE PLAN
 SCALE 1:1000

A	DA ISSUE	31.01.18
Issue	Amendment Description	Date
AMENDMENTS		

1. Figured dimensions to be taken in preference to scaling.
2. Builder to check all dimensions on site where relevant and notify of any discrepancies.
3. All dimensions are given in millimetres except levels and drawings to scale 1:500 and smaller which are in metres.

CURTIN ARCHITECTS
 PTY. LIMITED
 ABN 43 052 102 744
 Reg. No. 4307
 Level 2, 52 Atchison Street ST LEONARDS NSW 2065
 mail@curtinarchitects.com.au Phone: (02) 9437 1111

PROJECT:
ST. MARYS RUGBY LEAGUES CLUB TRAINING FIELD NEW LIGHTING

DRAWING TITLE:
SITE PLAN

DRAWN BY: JEH	SCALE: 1:1000 @ A1
PROJECT No: 6594	DATE STARTED: JANUARY 2018
	DRAWING No: DA-01
	ISSUE: A

PLOT DATE: \$DATES PLOT TIME: \$TIMES