




Northern Elevation

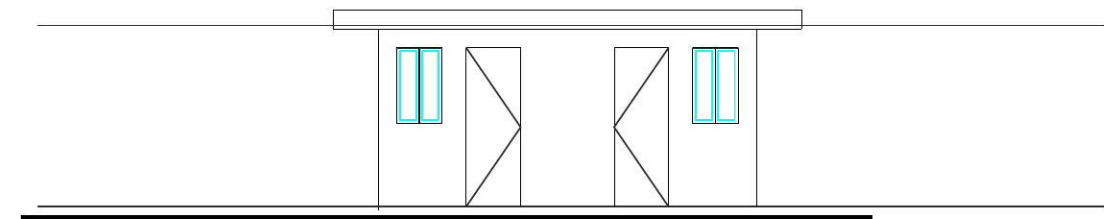


Western Elevation

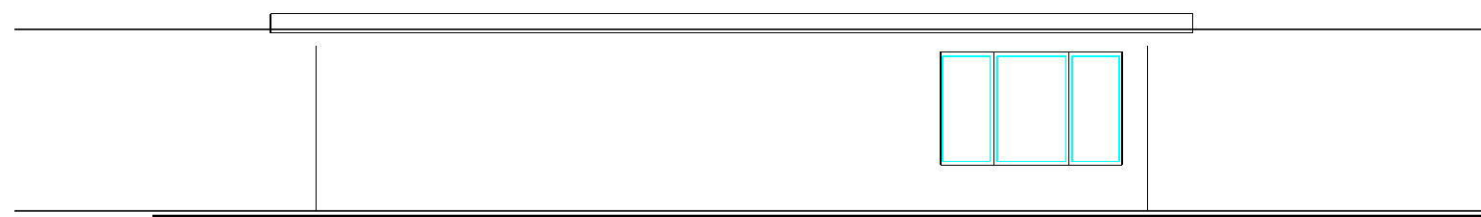


Southern Elevation

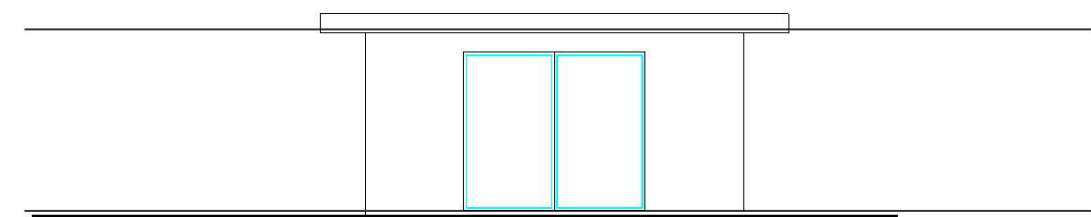

Eastern Elevation

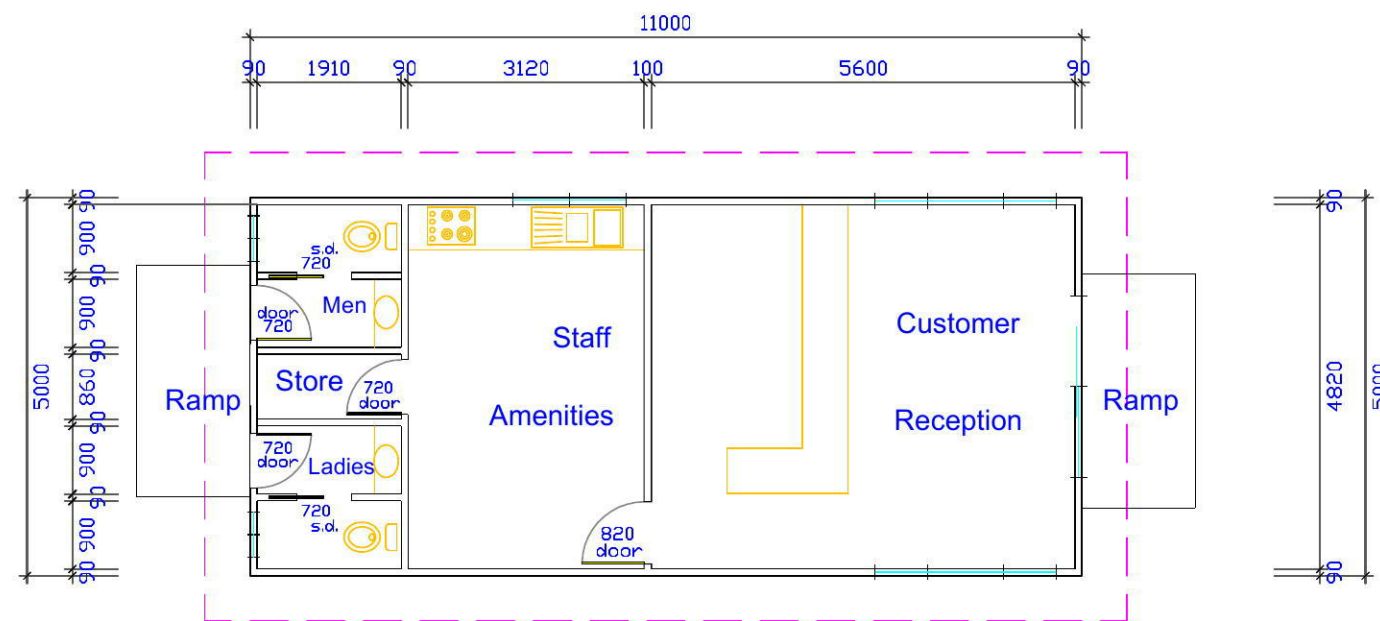

Floor Plan

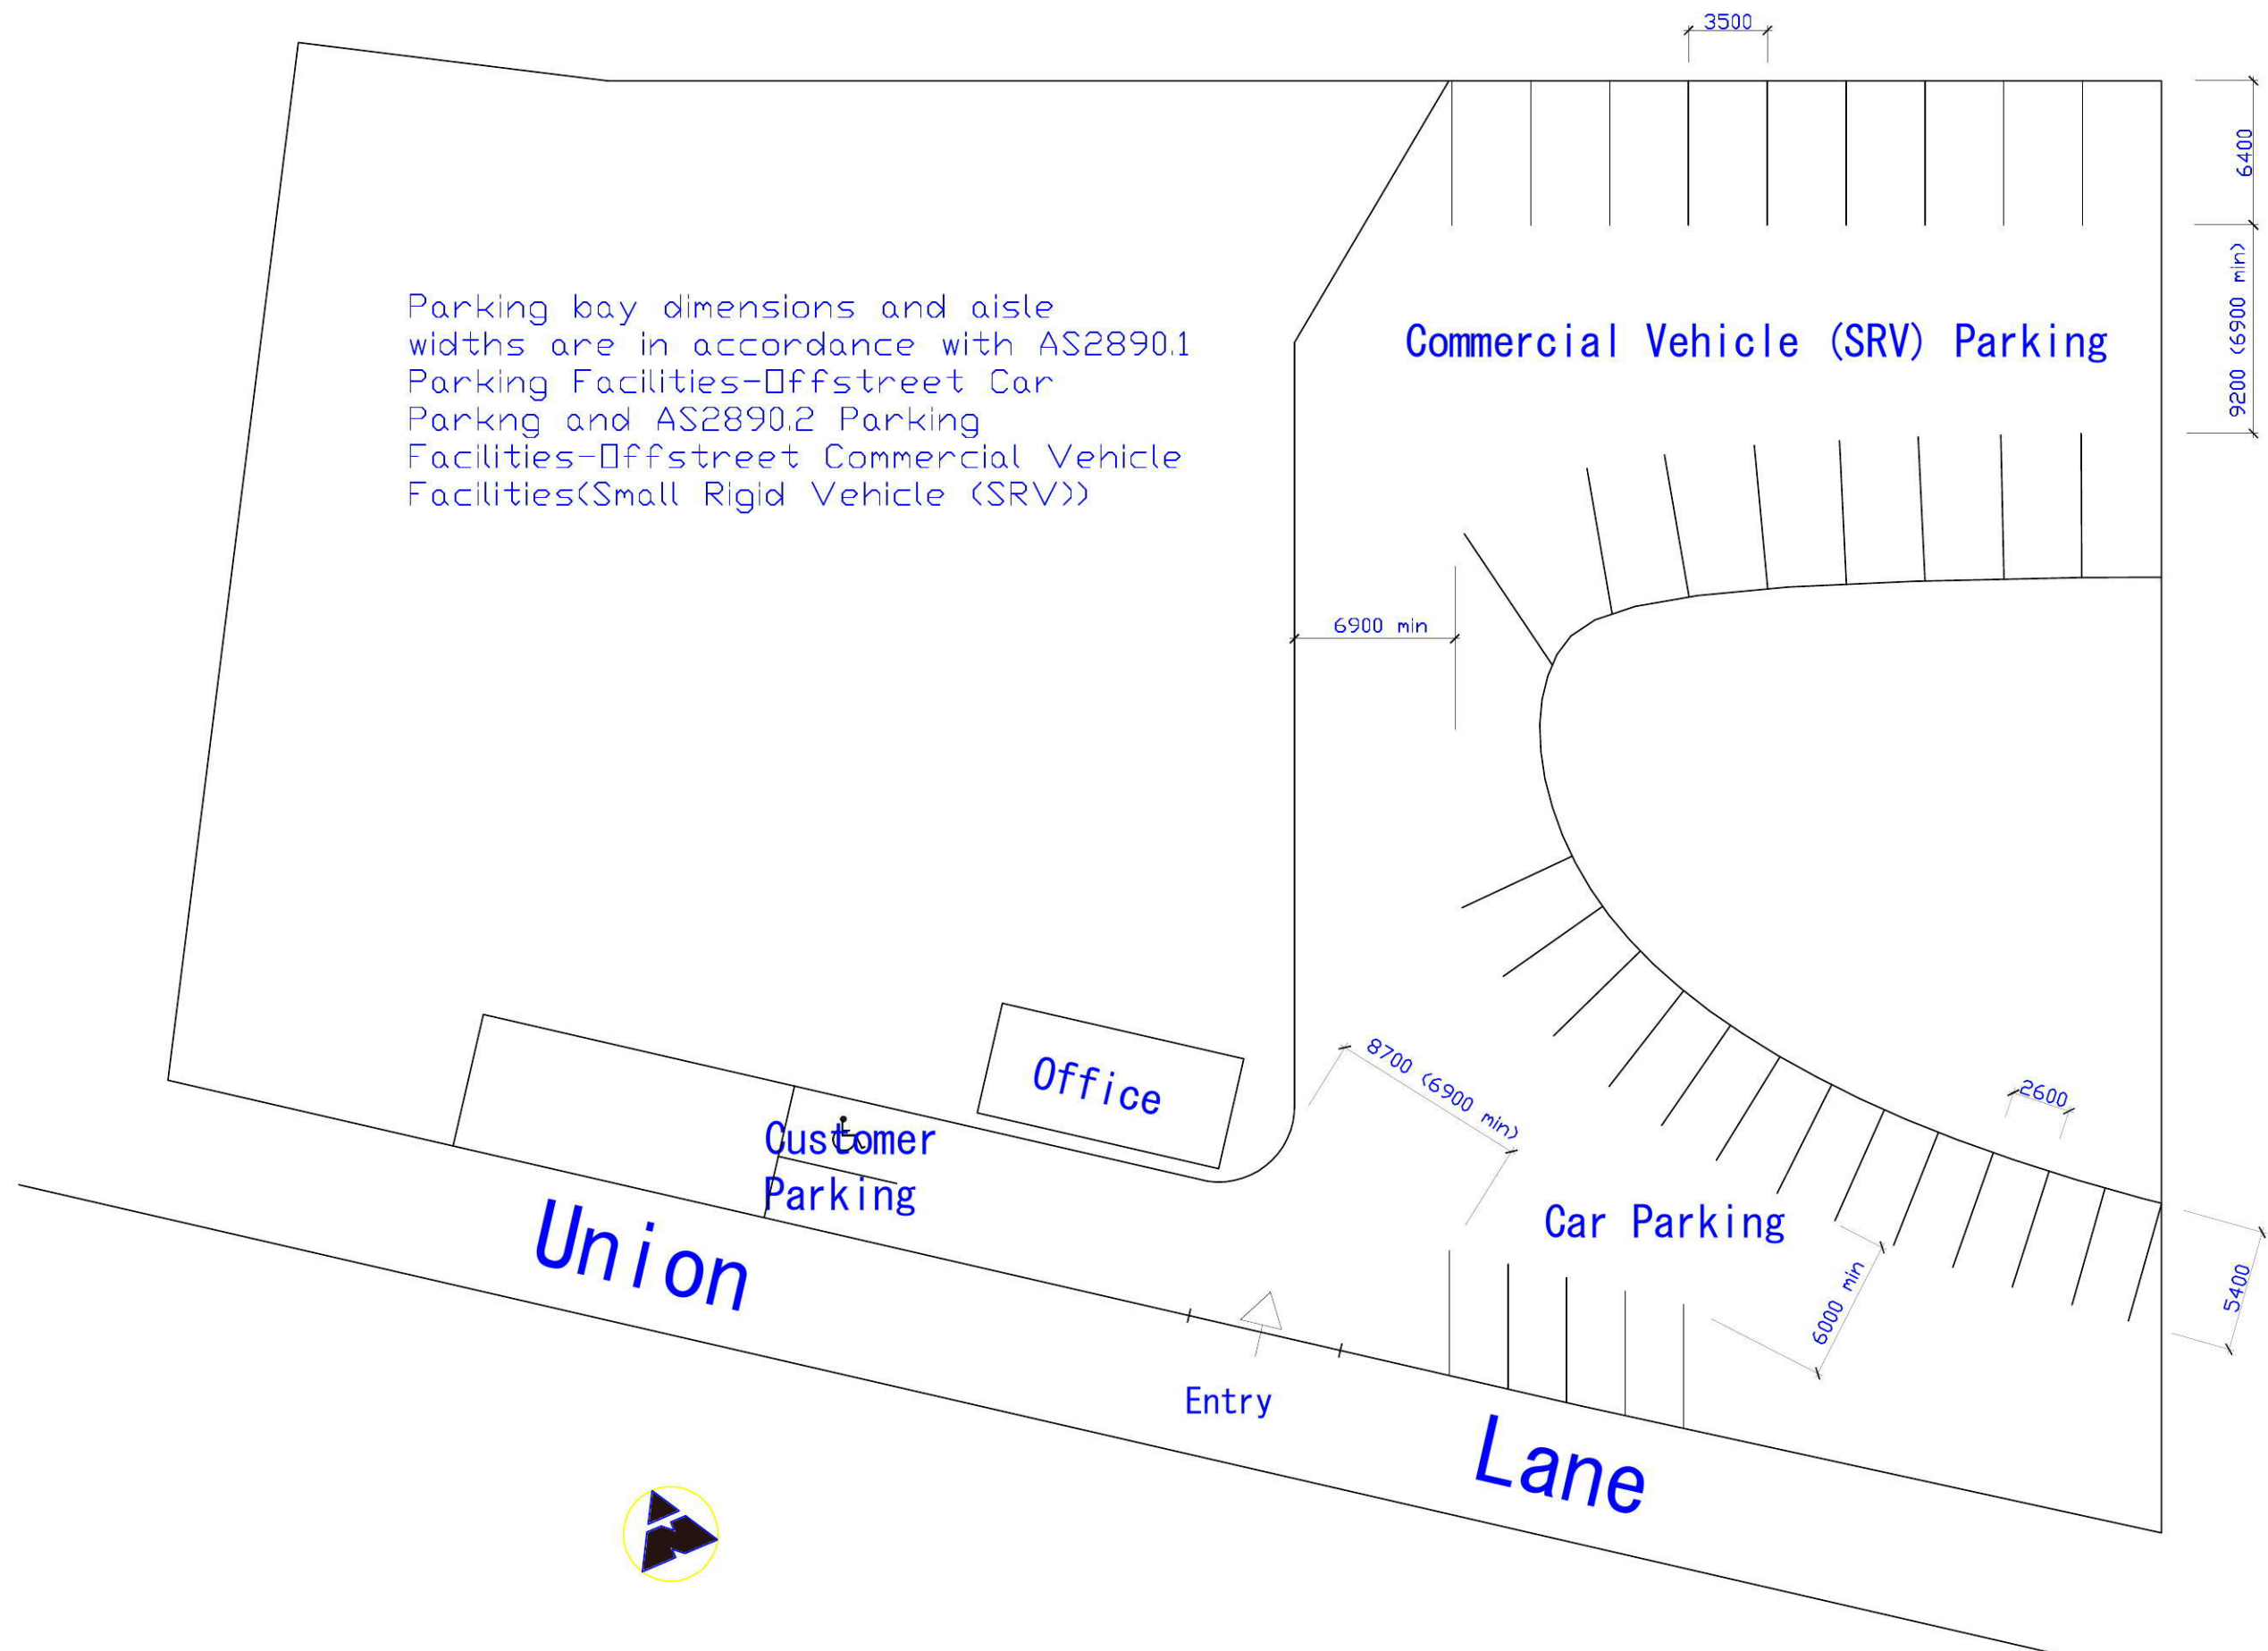

AbCad Design and Drafting
 5 Cedar Place, The Oaks
 46 572 115 0411 11 5207
 abcadesign@hotmail.com

PROPOSED THRIFTY RENTAL AND CAR AND LIGHT COMMERCIAL
 SITE AT 616 TO 632 GREAT WESTERN HIGHWAY, PENRITH
 CLIENT CITYSCAPE PLANNING AND PROJECTS

metres 10 5 10 20 30

SITE PLAN

Drawing ID Hardy_High Street_04.dwg
 Sheet 1 of 2
 Drawn by Ken Davis
 Scales @ A3 1:300