




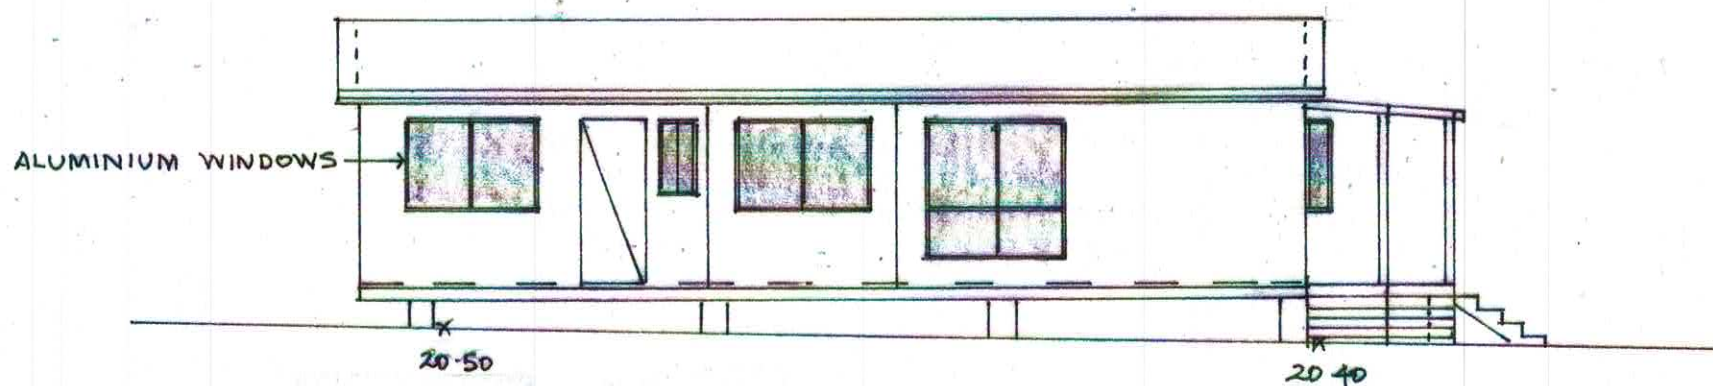


SOUTH ELEVATION

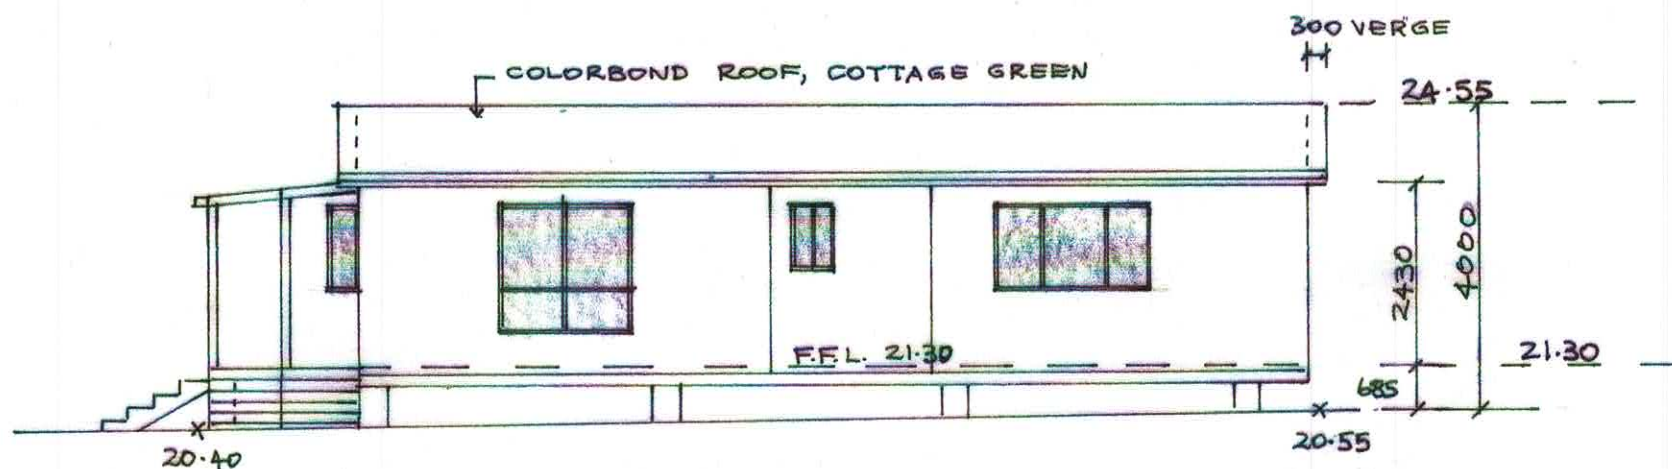

NORTH ELEVATION 1:100

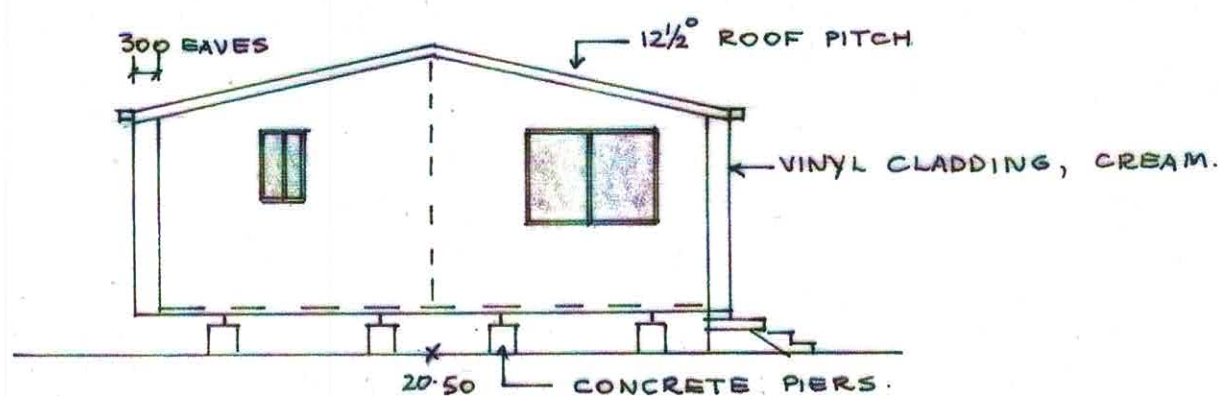

WEST ELEVATION

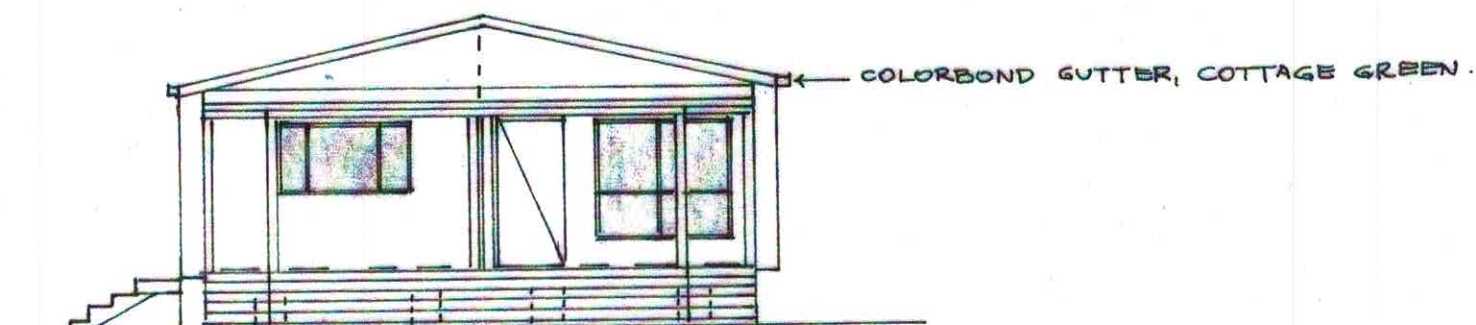

EAST ELEVATION 1:100

ELEVATIONS

**PROPOSED TRANSPORTABLE DWELLING
AT 426-430 LONDONDERRY ROAD, LONDONDERRY 2753
FOR Mr M CAMILLERI**

Scales as shown

Date 2.2.22

Drawn by A Bonnici 9626-8425