

DA DRAWING LIST			
Sheet Number	Sheet Name	Current Revision	Current Revision Date
DA-0100	SITE PLAN	G	18.12.20
DA-0500	EXISTING & DEMOLITION PLAN	C	11.12.20
DA-0550	DEMOLITION ELEVATIONS	C	11.12.20
DA-0551	DEMOLITION ELEVATIONS	C	11.12.20
DA-1000	PROPOSED FLOOR PLAN - PART A	C	18.12.20
DA-1001	PROPOSED FLOOR PLAN - PART B	C	18.12.20
DA-1002	PROPOSED FLOOR PLAN - PART C	C	18.12.20
DA-1200	ROOF PLAN	B	11.12.20
DA-2000	PROPOSED ELEVATIONS	C	11.12.20
DA-2001	PROPOSED ELEVATIONS	C	11.12.20
DA-3000	PROPOSED SECTIONS	C	18.12.20
DA-4001	SUN STUDY DIAGRAMS	A	11.12.20
DA-4002	SUN STUDY DIAGRAMS	A	11.12.20
DA-5001	PERSPECTIVES	C	11.12.20
DA-5002	PERSPECTIVES	C	11.12.20
DA-5003	PERSPECTIVES	C	11.12.20
DA-5004	PERSPECTIVES	C	11.12.20
DA-5005	PERSPECTIVES	C	11.12.20
DA-5006	PERSPECTIVES	C	11.12.20
DA-5007	PERSPECTIVES	B	11.12.20



Do not scale this drawing. Verify all dimensions on site before commencing any work. Buchan. This drawing remains the property of The Buchan Group Australia Pty Ltd. Reproduction in whole or in part without prior consent is forbidden.

File

Project
**HOME CO ST
 MARYS**
 213 Forrester Rd, St Marys
 NSW 2760

Project Number
720048

Status **DA**

Date Plotted 18-Dec-20 9:57:49 AM

Date Issued

Scale @A1

0 10 20 40 60M

Drawing Title
DA TITLE SHEET

Drawing Number **A-DA-0000** Revision


BUCHAN

Brisbane Studio
 + 61 7 3859 9222 / buchangroup.com.au

Rev.	Date	Description	Iss.	Appr.
A	26.11.20	FOR INFORMATION	DJ	KCC
B	03.12.20	PRELIM DA	DH	KCC
C	09.12.20	MINOR AMENDMENTS	DH	KCC
D	11.12.20	SITE PLAN ISSUE	DH	KCC
E	11.12.20	DA ISSUE	DH	KCC
F	14.12.20	DIMENSIONS ADDED	DH	KCC
G	18.12.20	DA AMENDMENTS	DH	KCC

Do not scale this drawing. Verify all dimensions on site before commencing any work. Buchanan. This drawing remains the property of The Buchanan Group Australia Pty Ltd. Reproduction in whole or in part without prior consent is forbidden.

File

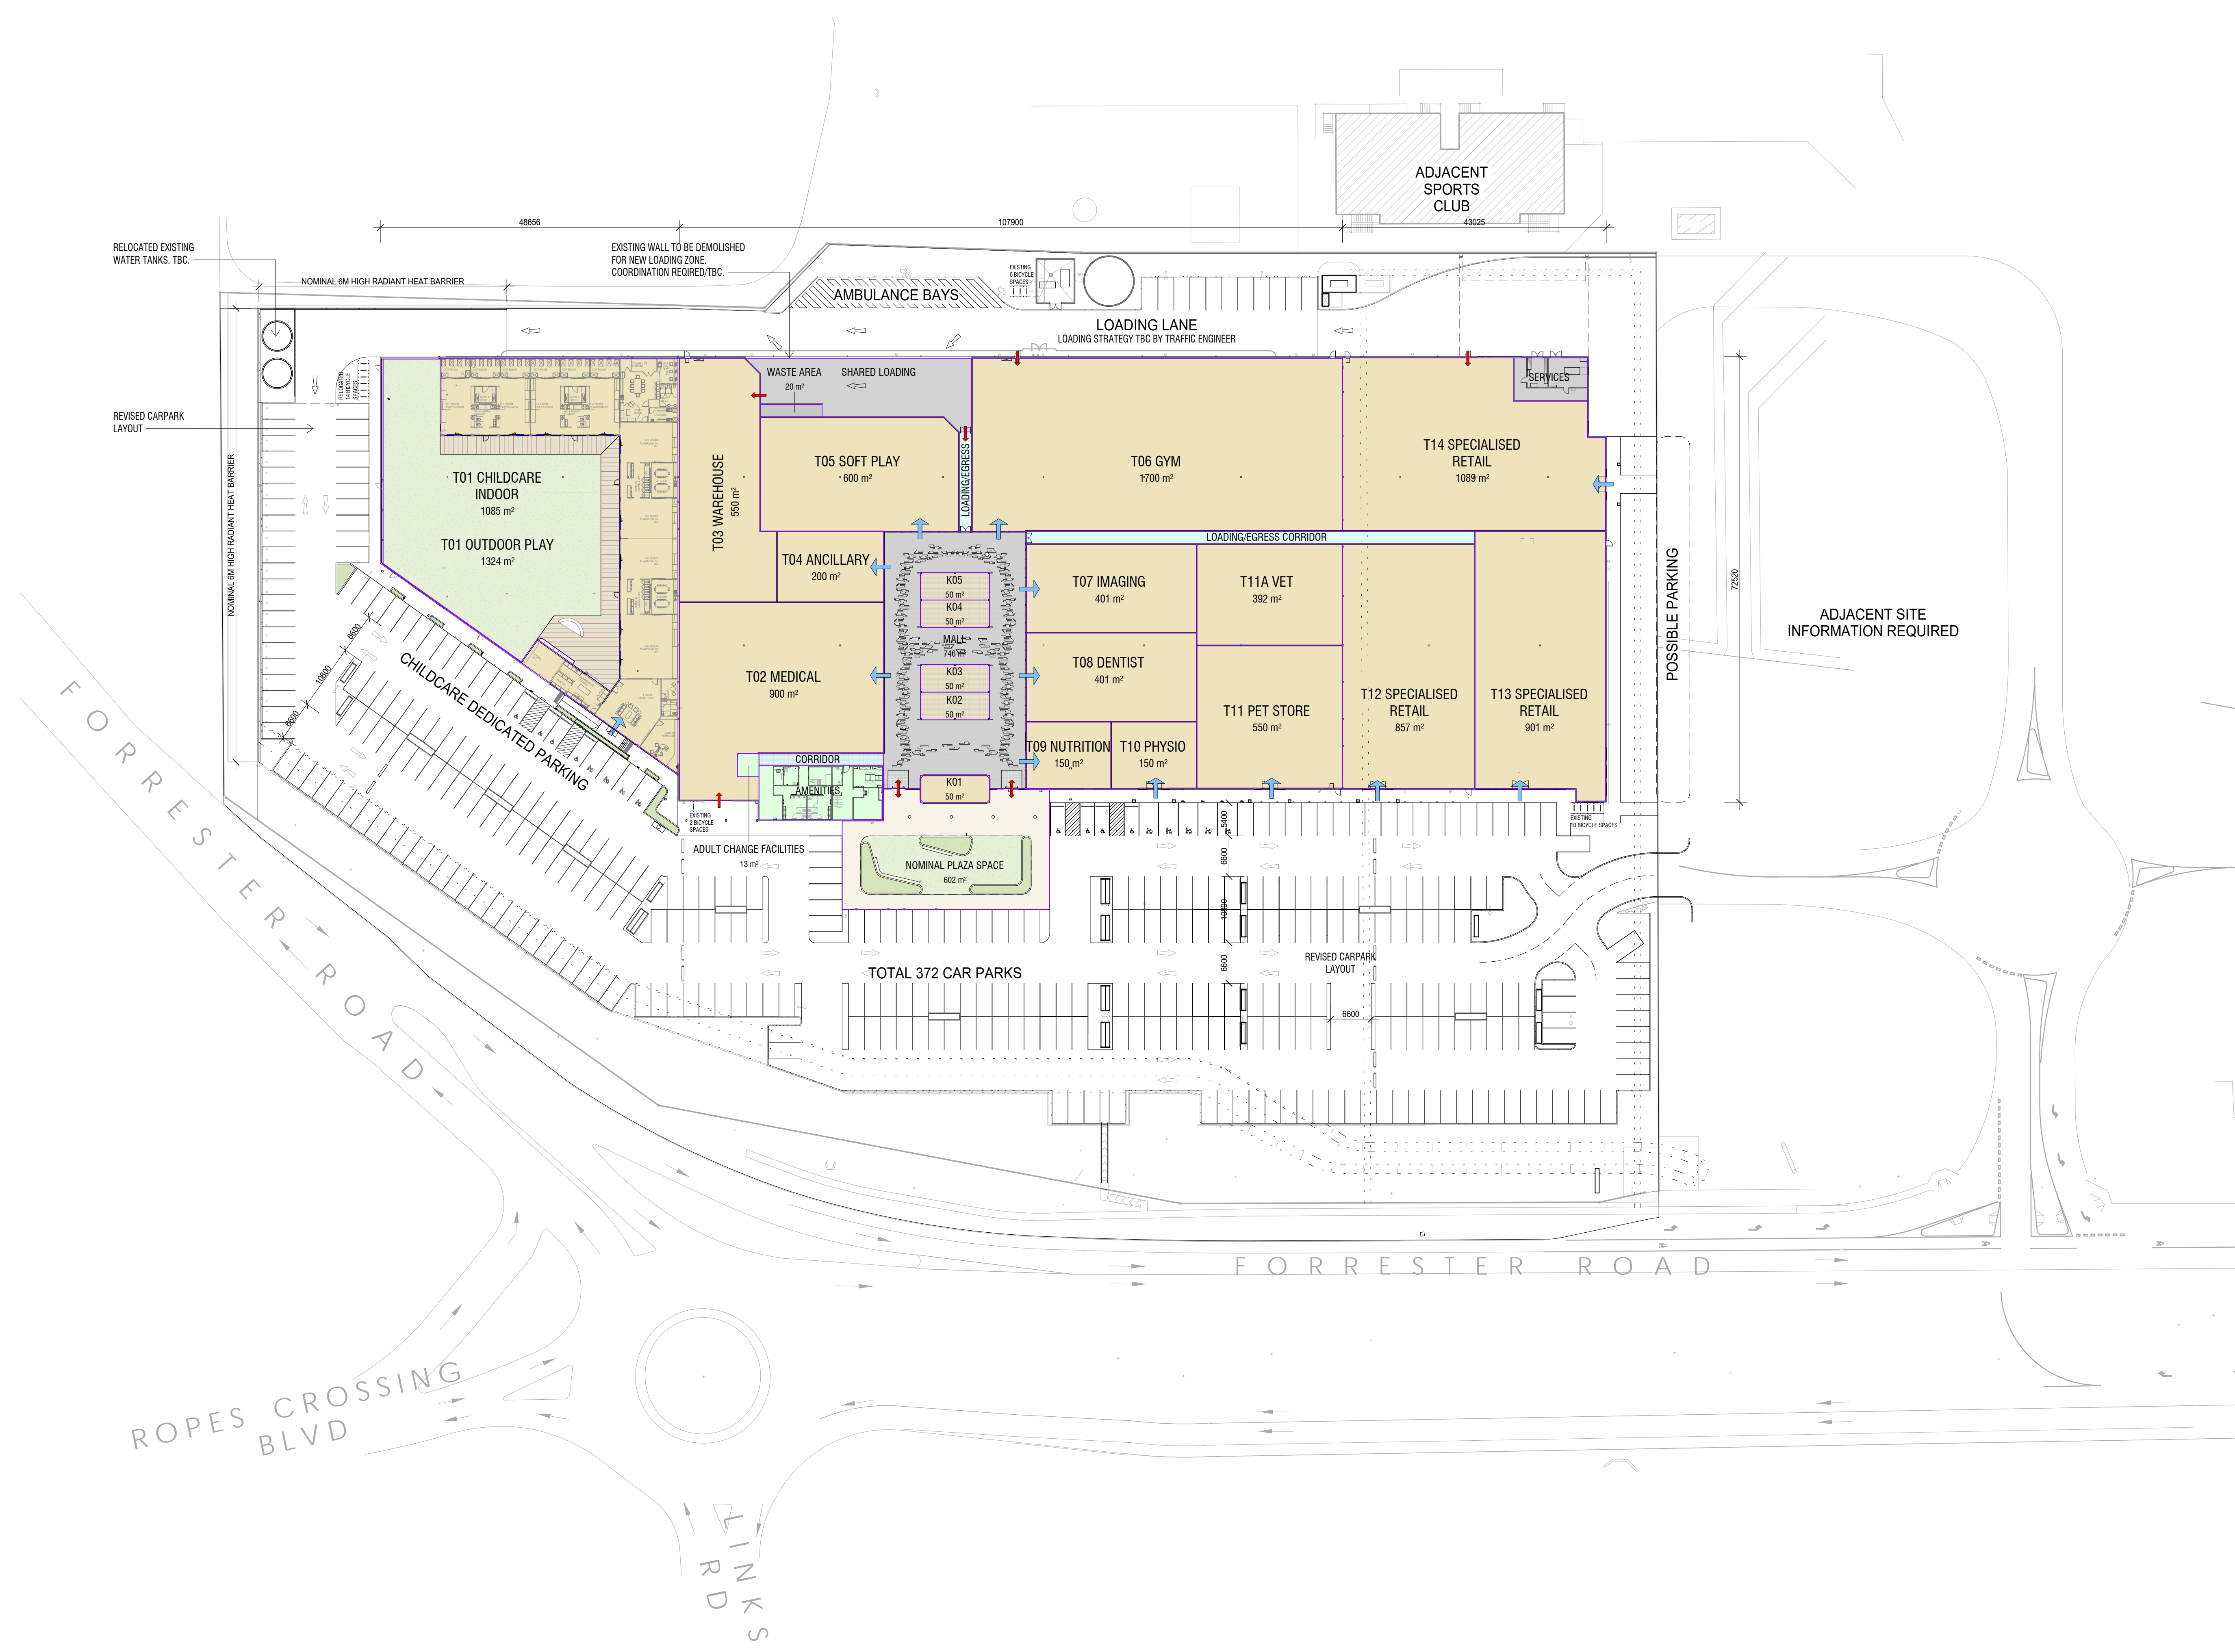

Project
HOME CO ST MARYS
 213 Forrester Rd, St Marys
 NSW 2760

Project Number
 720048

Status
 DA

Date Plotted
 18-Dec-20 9:58:27 AM

Date Issued
 18.12.20

Scale
 1 : 500 @A1

Drawing Title
 SITE PLAN

Drawing Number
 A-DA-0100


Revision
 G

BUCHAN

Brisbane Studio
 + 61 7 3859 9222 / buchangroup.com.au

FOR INFORMATION

Rev.	Date	Description	Iss.	Appr.
A	26.11.20	FOR INFORMATION	DJ	KC
B	03.12.20	PRELIM DA	DH	KCC
C	11.12.20	DA ISSUE	DH	KCC

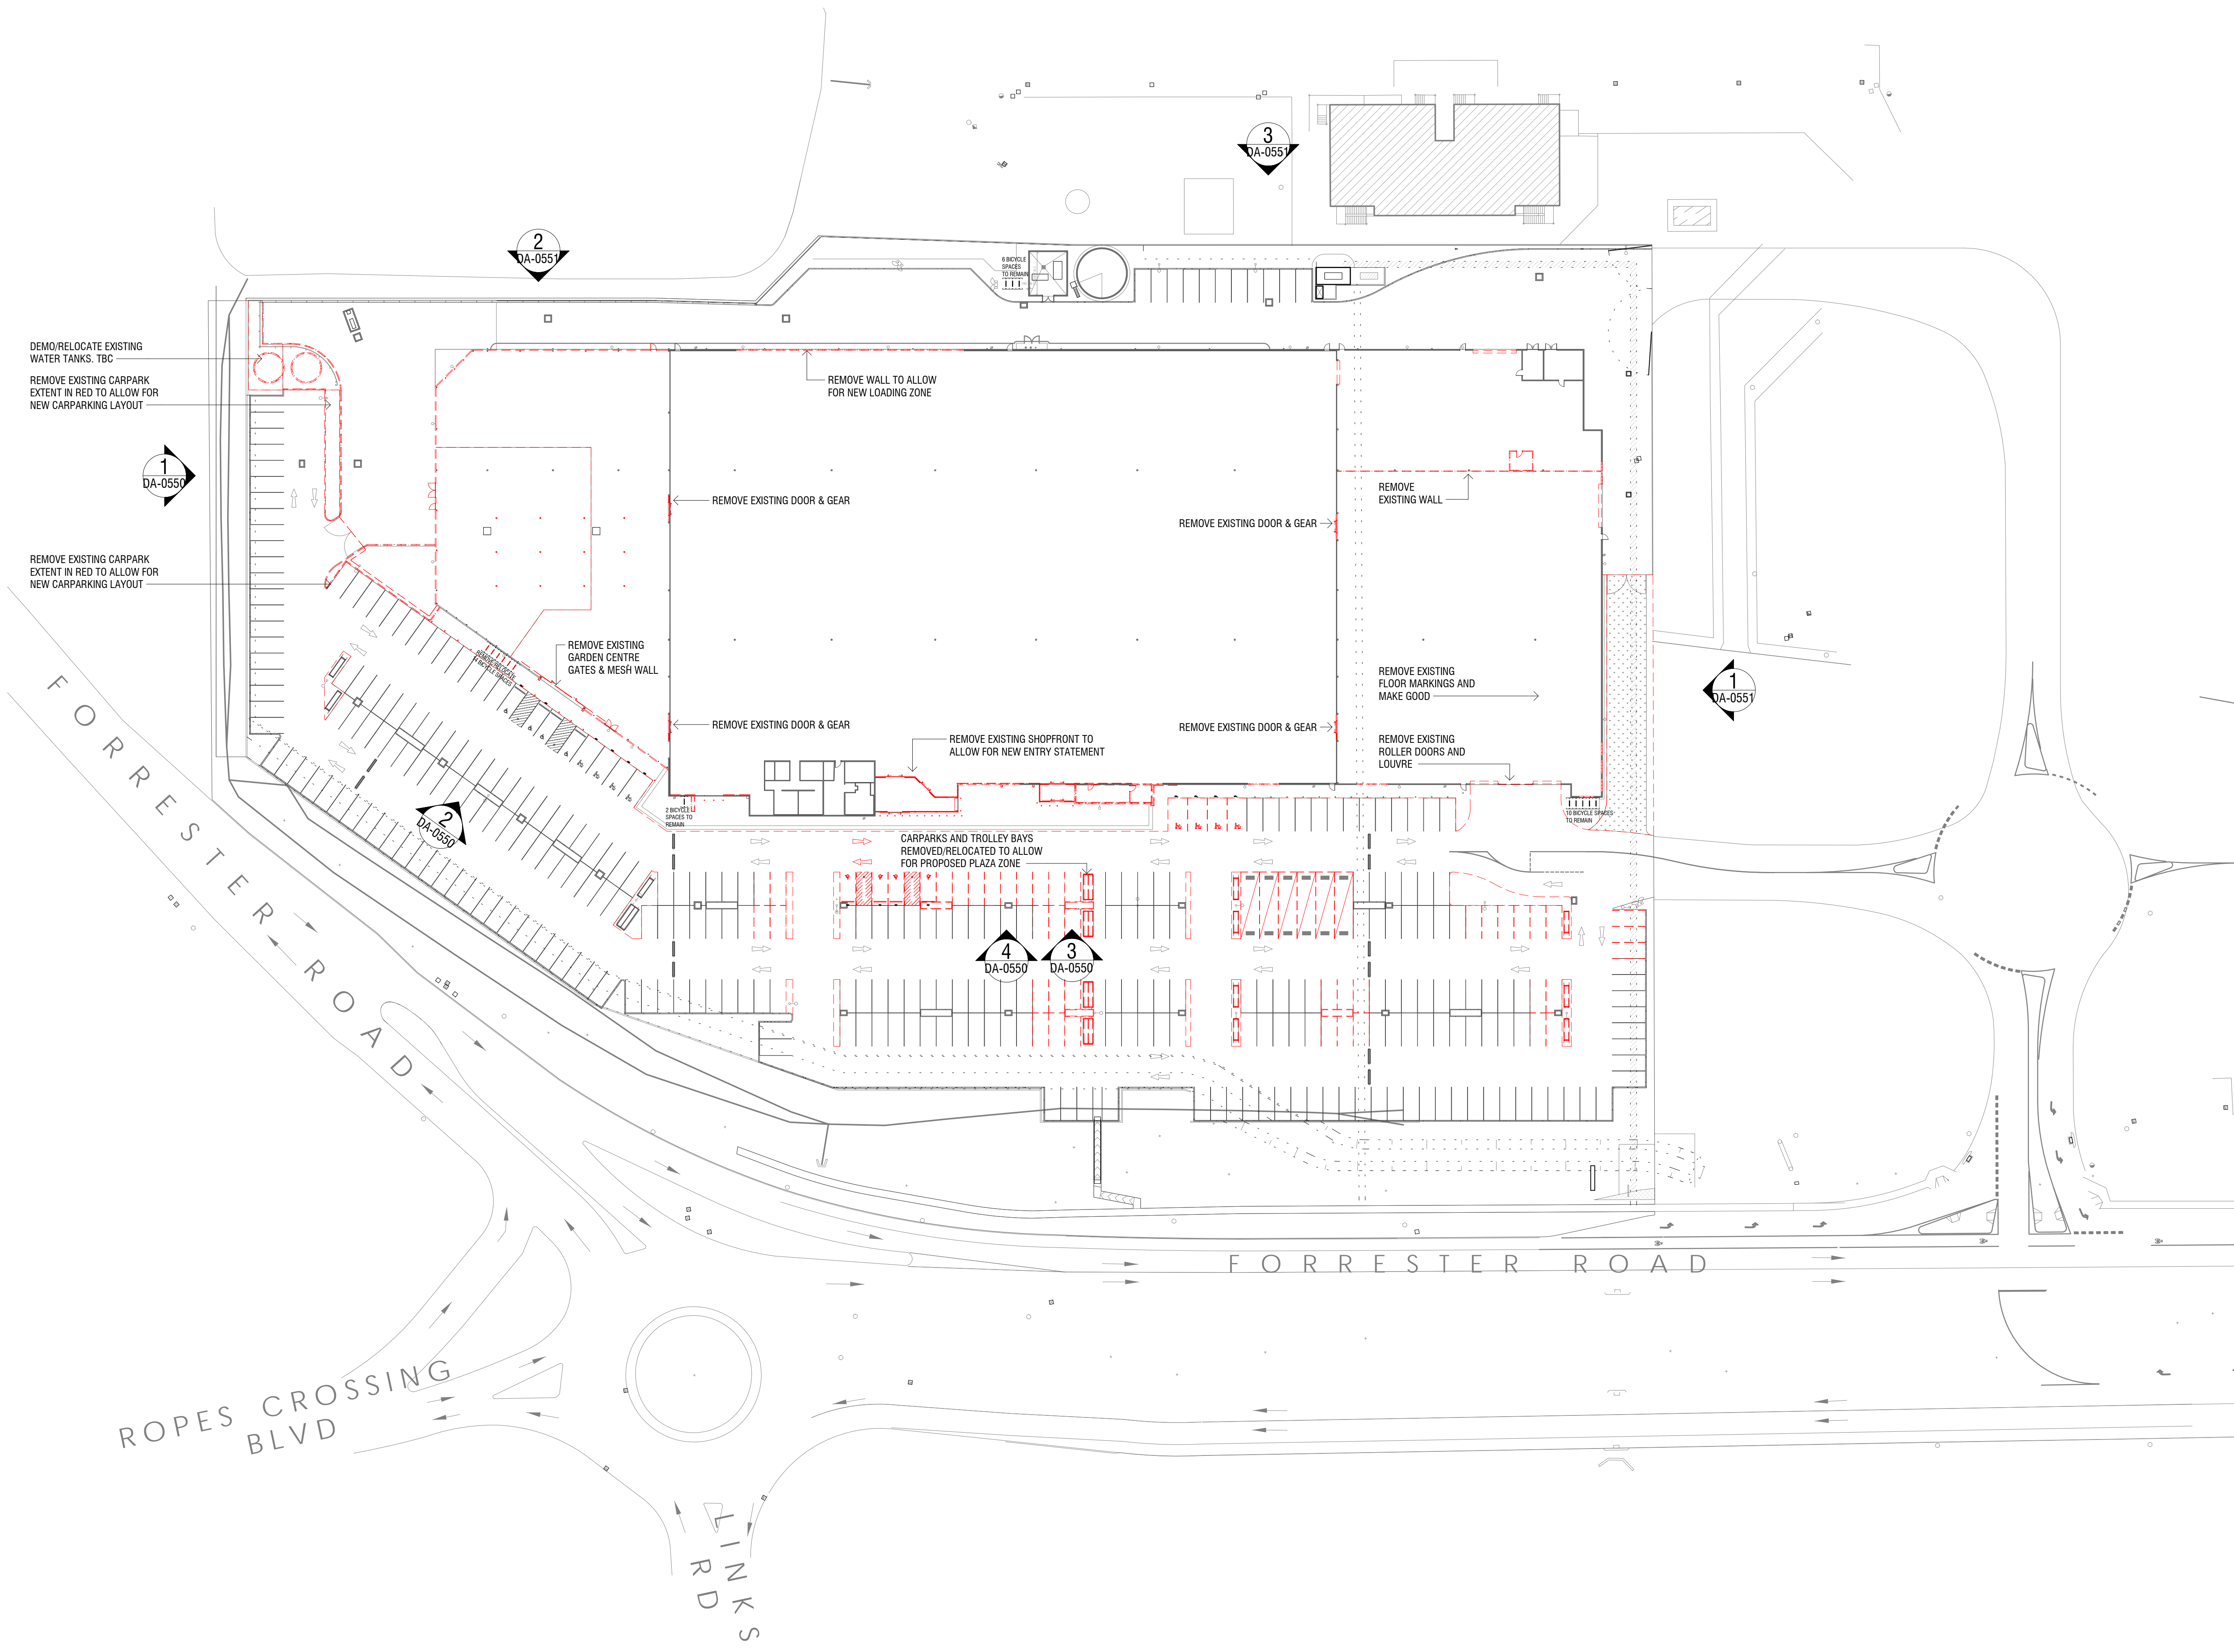

Do not scale this drawing. Verify all dimensions on site before commencing any work. Buchanan. This drawing remains the property of The Buchanan Group Australia Pty Ltd. Reproduction in whole or in part without prior consent is forbidden.

File

Project
HOME CO ST MARYS
 213 Forrester Rd, St Marys
 NSW 2760

Project Number
720048

Status
 DA

Date Plotted
 18-Dec-20 9:58:48 AM

Date Issued
 11.12.20

Scale
 1 : 500 @A1

Drawing Title
EXISTING & DEMOLITION PLAN

Drawing Number
A-DA-0500


Revision
C

BUCHAN


Brisbane Studio
 + 61 7 3859 9222 / buchanguroup.com.au

FOR INFORMATION


Rev.	Date	Description	Iss.	Appr.
A	26.11.20	FOR INFORMATION	DJ	KCC
B	03.12.20	PRELIM DA	DH	KCC
C	11.12.20	DA ISSUE	DH	KCC

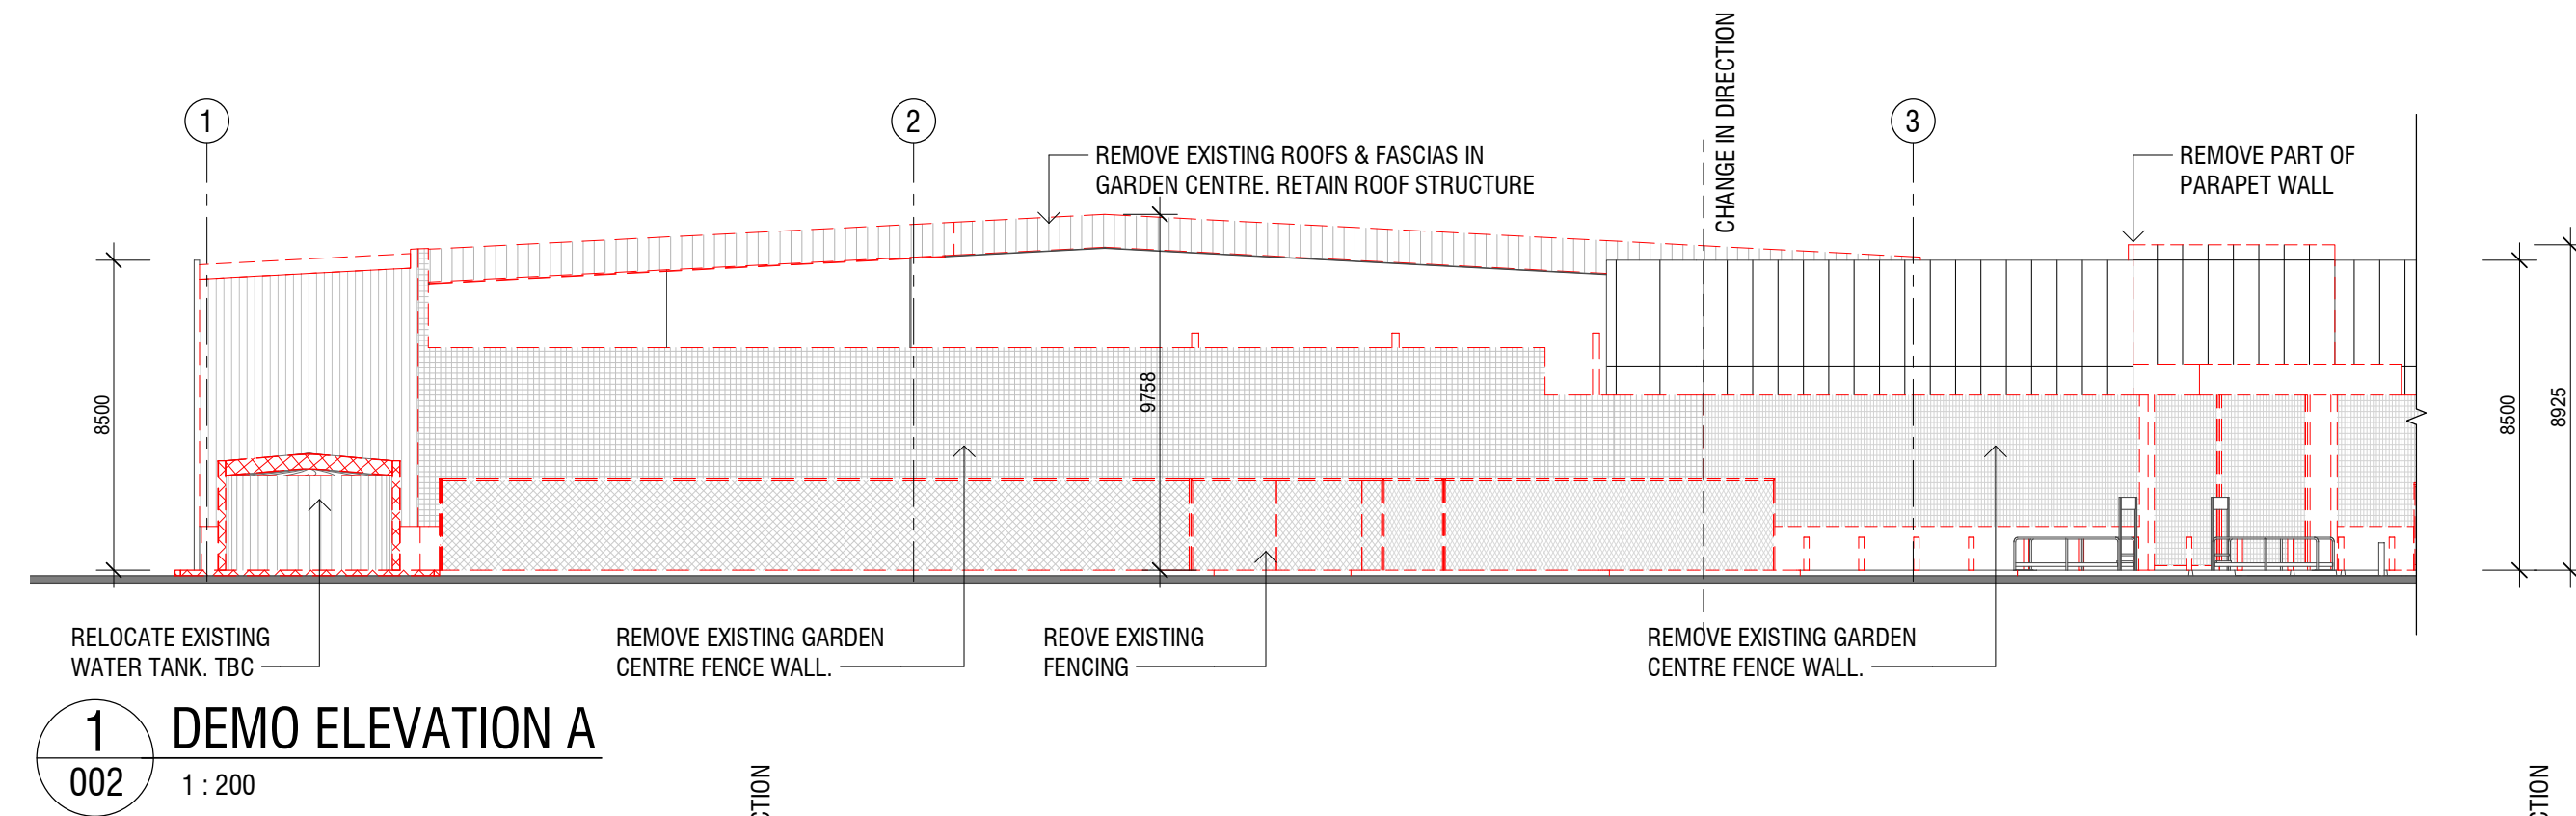


1 DEMO ELEVATION A
002 1:200

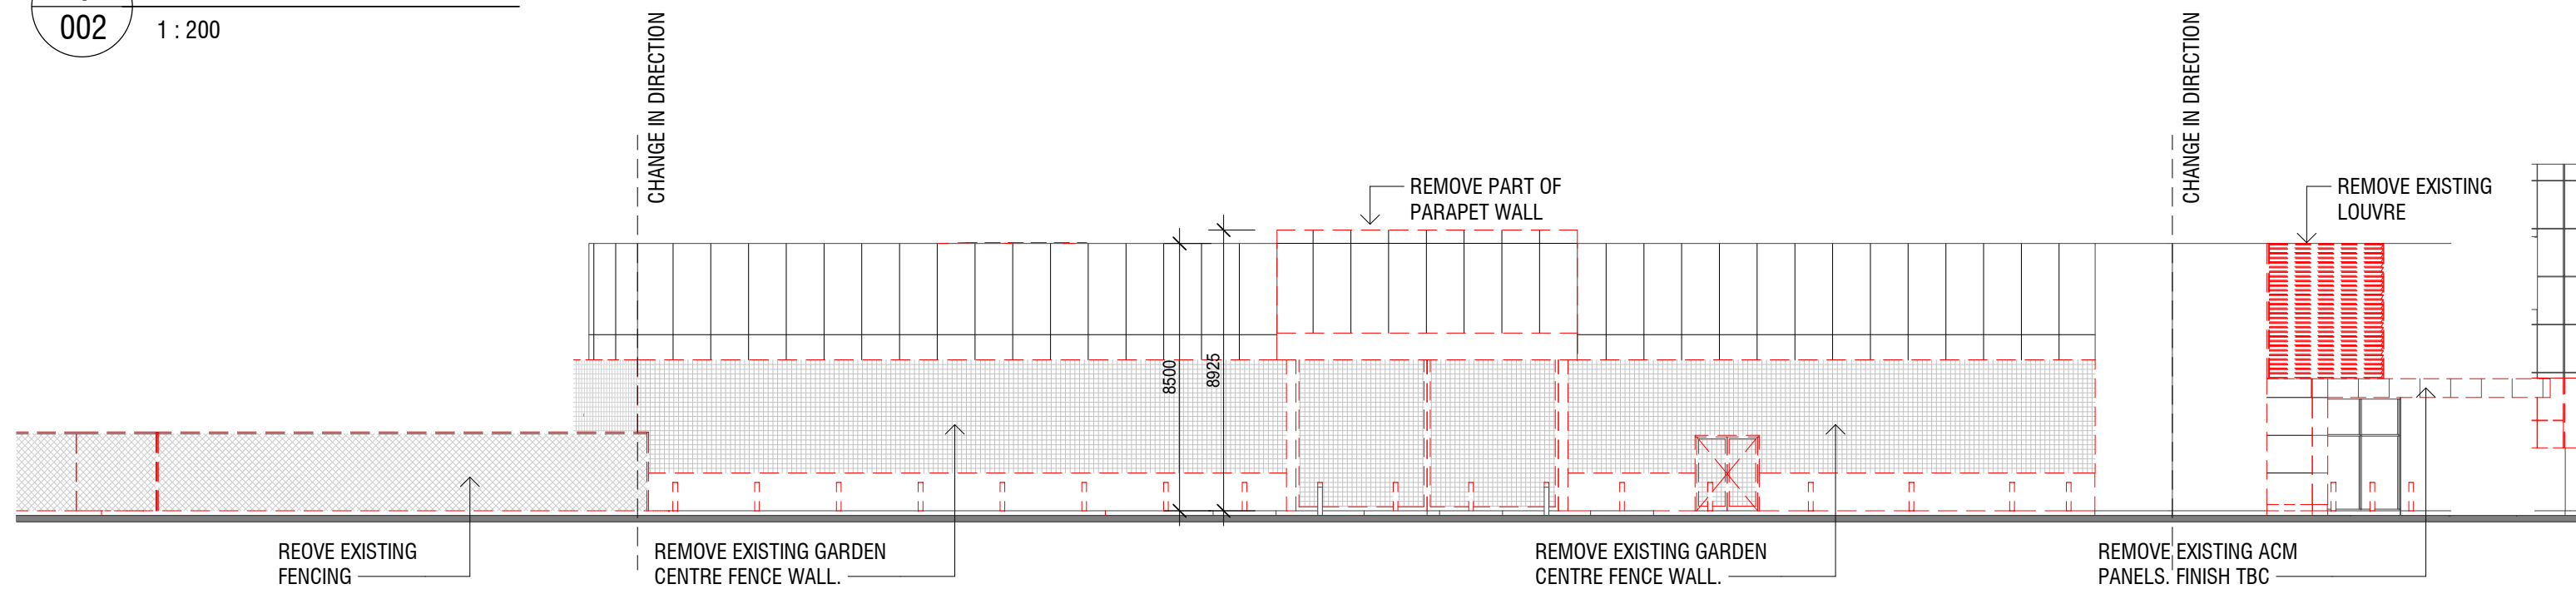

2 DEMO ELEVATION B
002 1:200

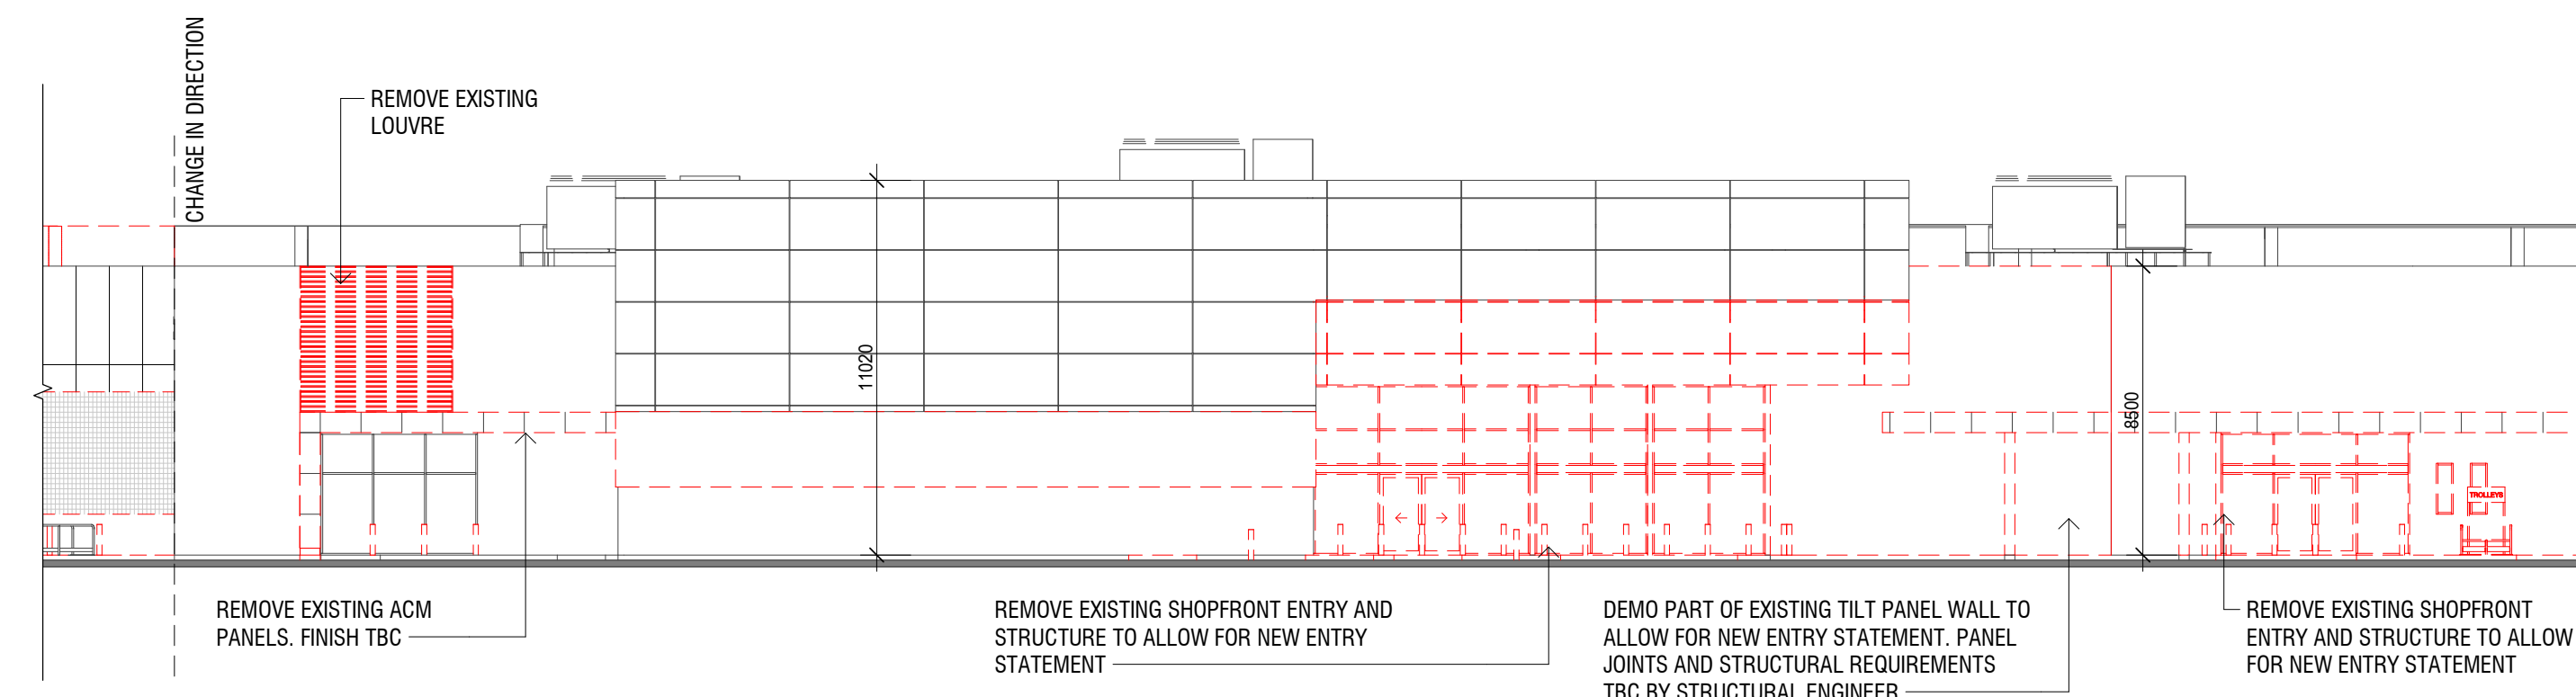

3 DEMO ELEVATION C - PART 1
002 1:200

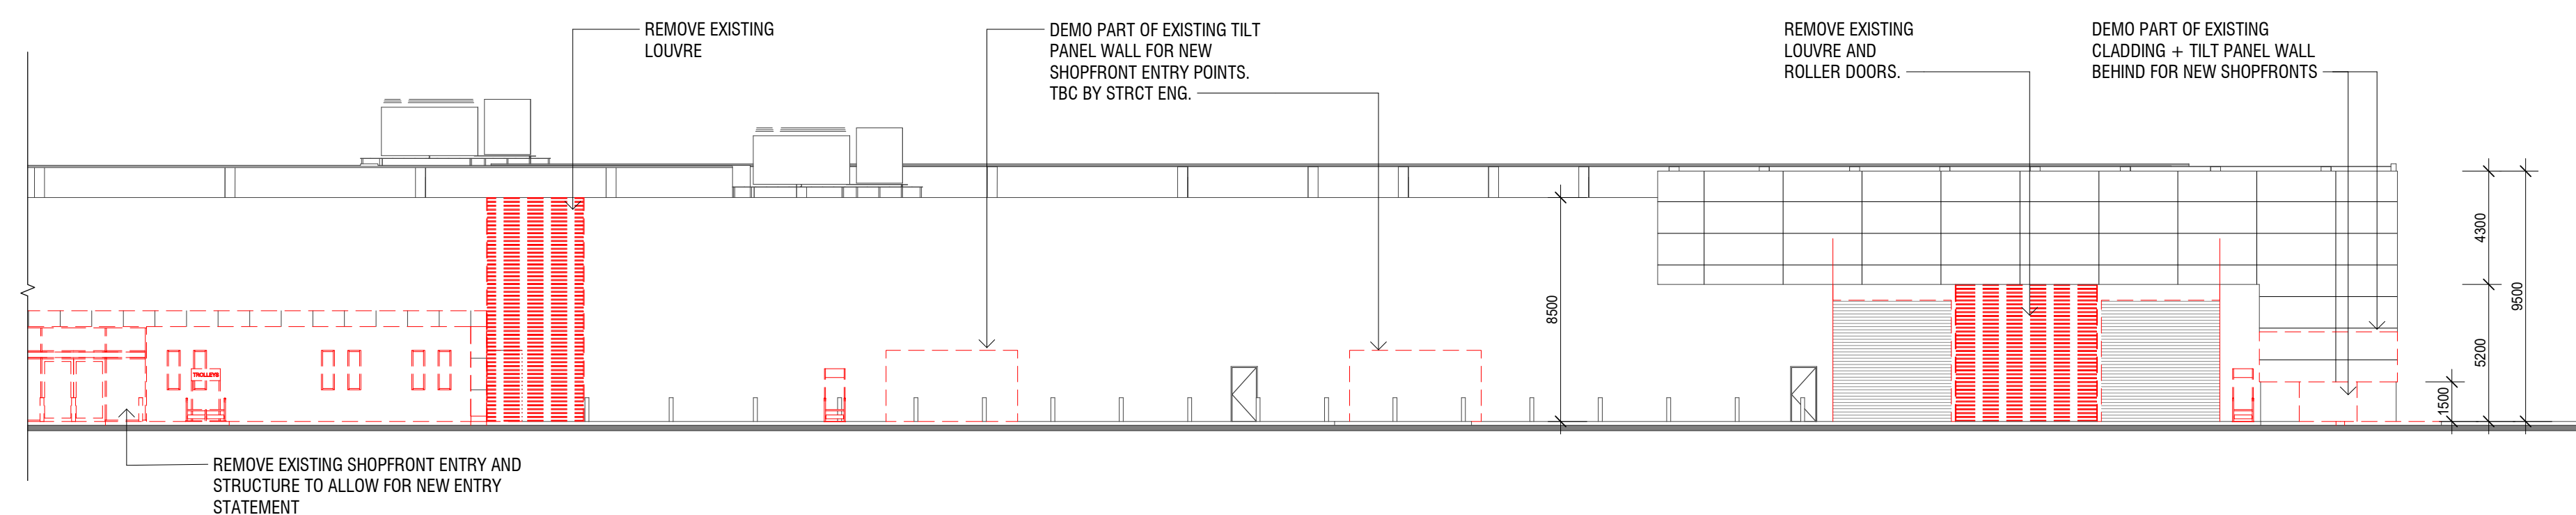

4 DEMO ELEVATION C - PART 2
002 1:200

Do not scale this drawing. Verify all dimensions on site before commencing any work. Buchan. This drawing remains the property of The Buchan Group Australia Pty Ltd. Reproduction in whole or in part without prior consent is forbidden.

File

Project
HOME CO ST MARYS
213 Forrester Rd, St Marys NSW 2760

Project Number
720048

Status
DA

Date Plotted
18-Dec-20 9:59:06 AM

Date Issued
11.12.20

Scale
1:200 @A1

Drawing Title
DEMOLITION ELEVATIONS

Drawing Number
A-DA-0550


Revision
C

BUCHAN

Brisbane Studio
+ 61 7 3859 9222 / buchangroup.com.au

FOR INFORMATION


Rev.	Date	Description	Iss.	Appr.
A	26.11.20	FOR INFORMATION	DJ	KCC
B	03.12.20	PRELIM DA	DH	KCC
C	11.12.20	DA ISSUE	DH	KCC

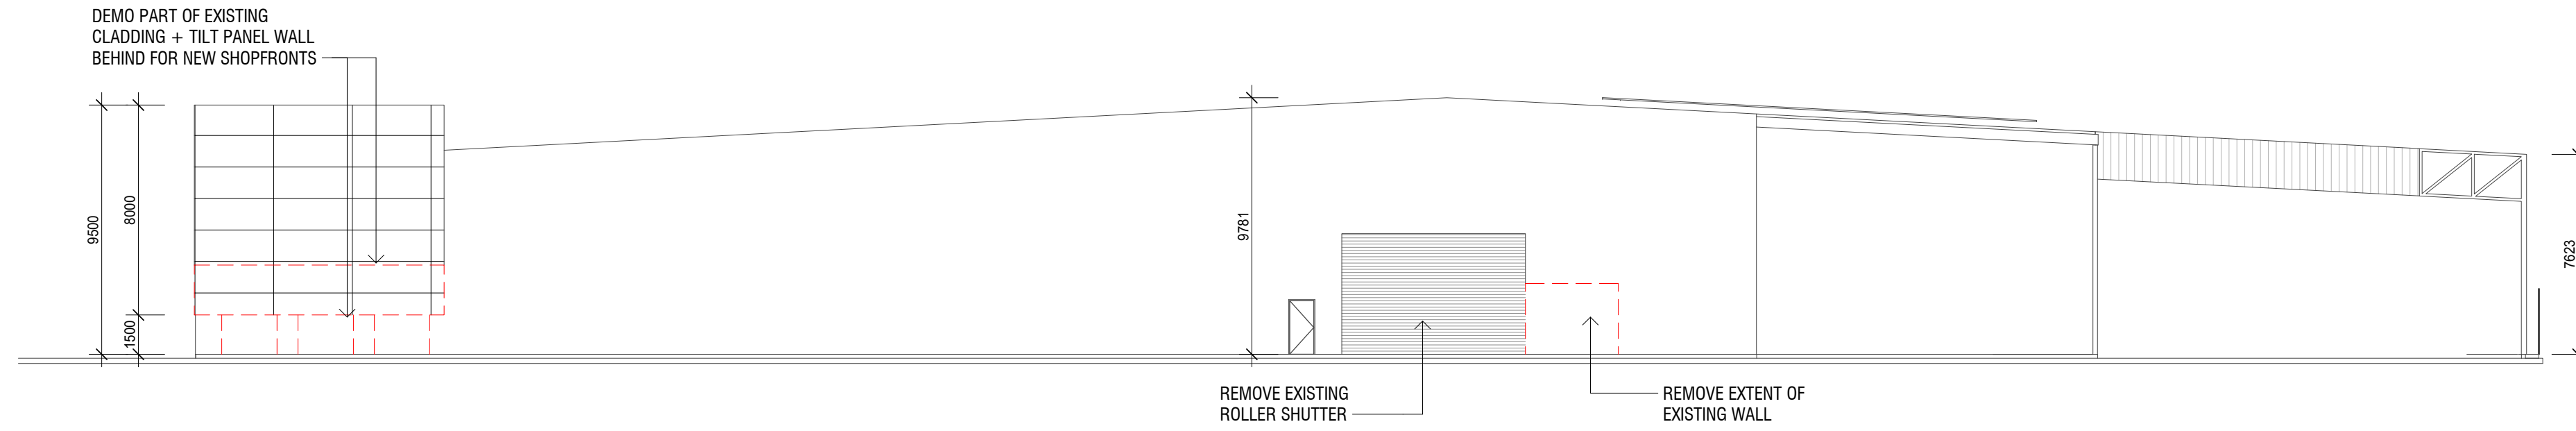


1 DEMO ELEVATION D
002 1:200

Do not scale this drawing. Verify all dimensions on site before commencing any work. Buchan. This drawing remains the property of The Buchan Group Australia Pty Ltd. Reproduction in whole or in part without prior consent is forbidden.

File

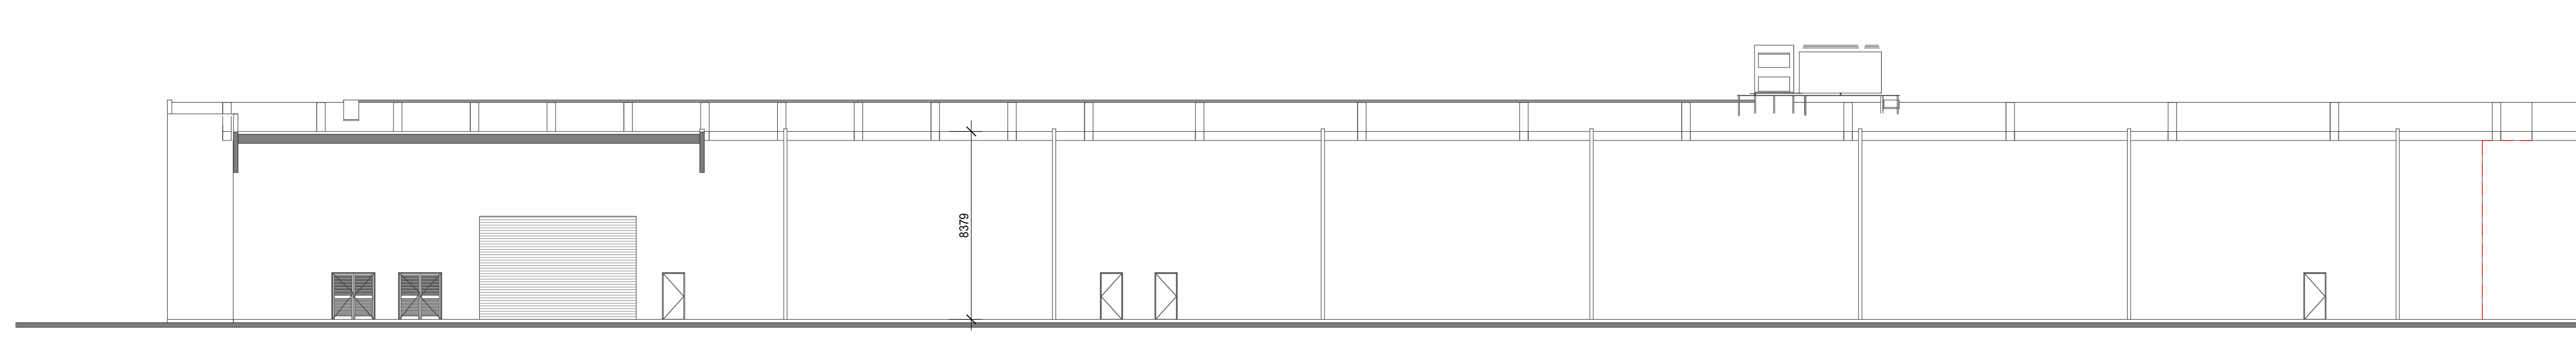

3 DEMO ELEVATION E - PART 1
002 1:200

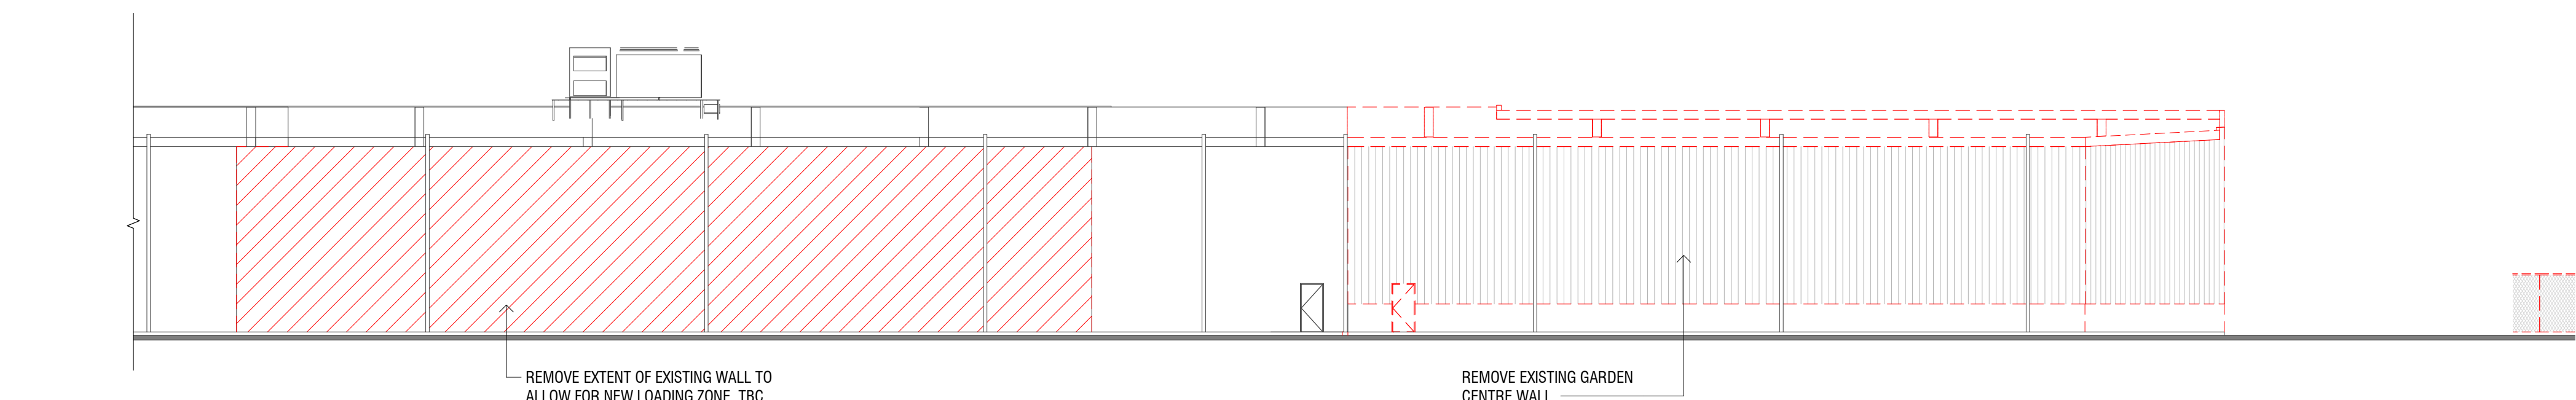

2 DEMO ELEVATION E - PART 2
002 1:200

Project
HOME CO ST MARYS
213 Forrester Rd, St Marys
NSW 2760

Project Number
720048
Status **DA**
Date Plotted 18-Dec-20 9:59:23 AM
Date Issued 11.12.20
Scale 1:200 @A1
0 10 20 40 60M

Drawing Title
DEMOLITION ELEVATIONS

Drawing Number **A-DA-0551** Revision **C**

BUCHAN


Brisbane Studio
+ 61 7 3859 9222 / buchangroup.com.au

FOR INFORMATION

Rev.	Date	Description	Iss.	Appr.
A	03.12.20	PRELIM DA	DH	KCC
B	11.12.20	DA ISSUE	DH	KCC
C	18.12.20	DA AMENDMENTS	DH	KCC

Do not scale this drawing. Verify all dimensions on site before commencing any work. Buchan. This drawing remains the property of The Buchan Group Australia Pty Ltd. Reproduction in whole or in part without prior consent is forbidden.

File

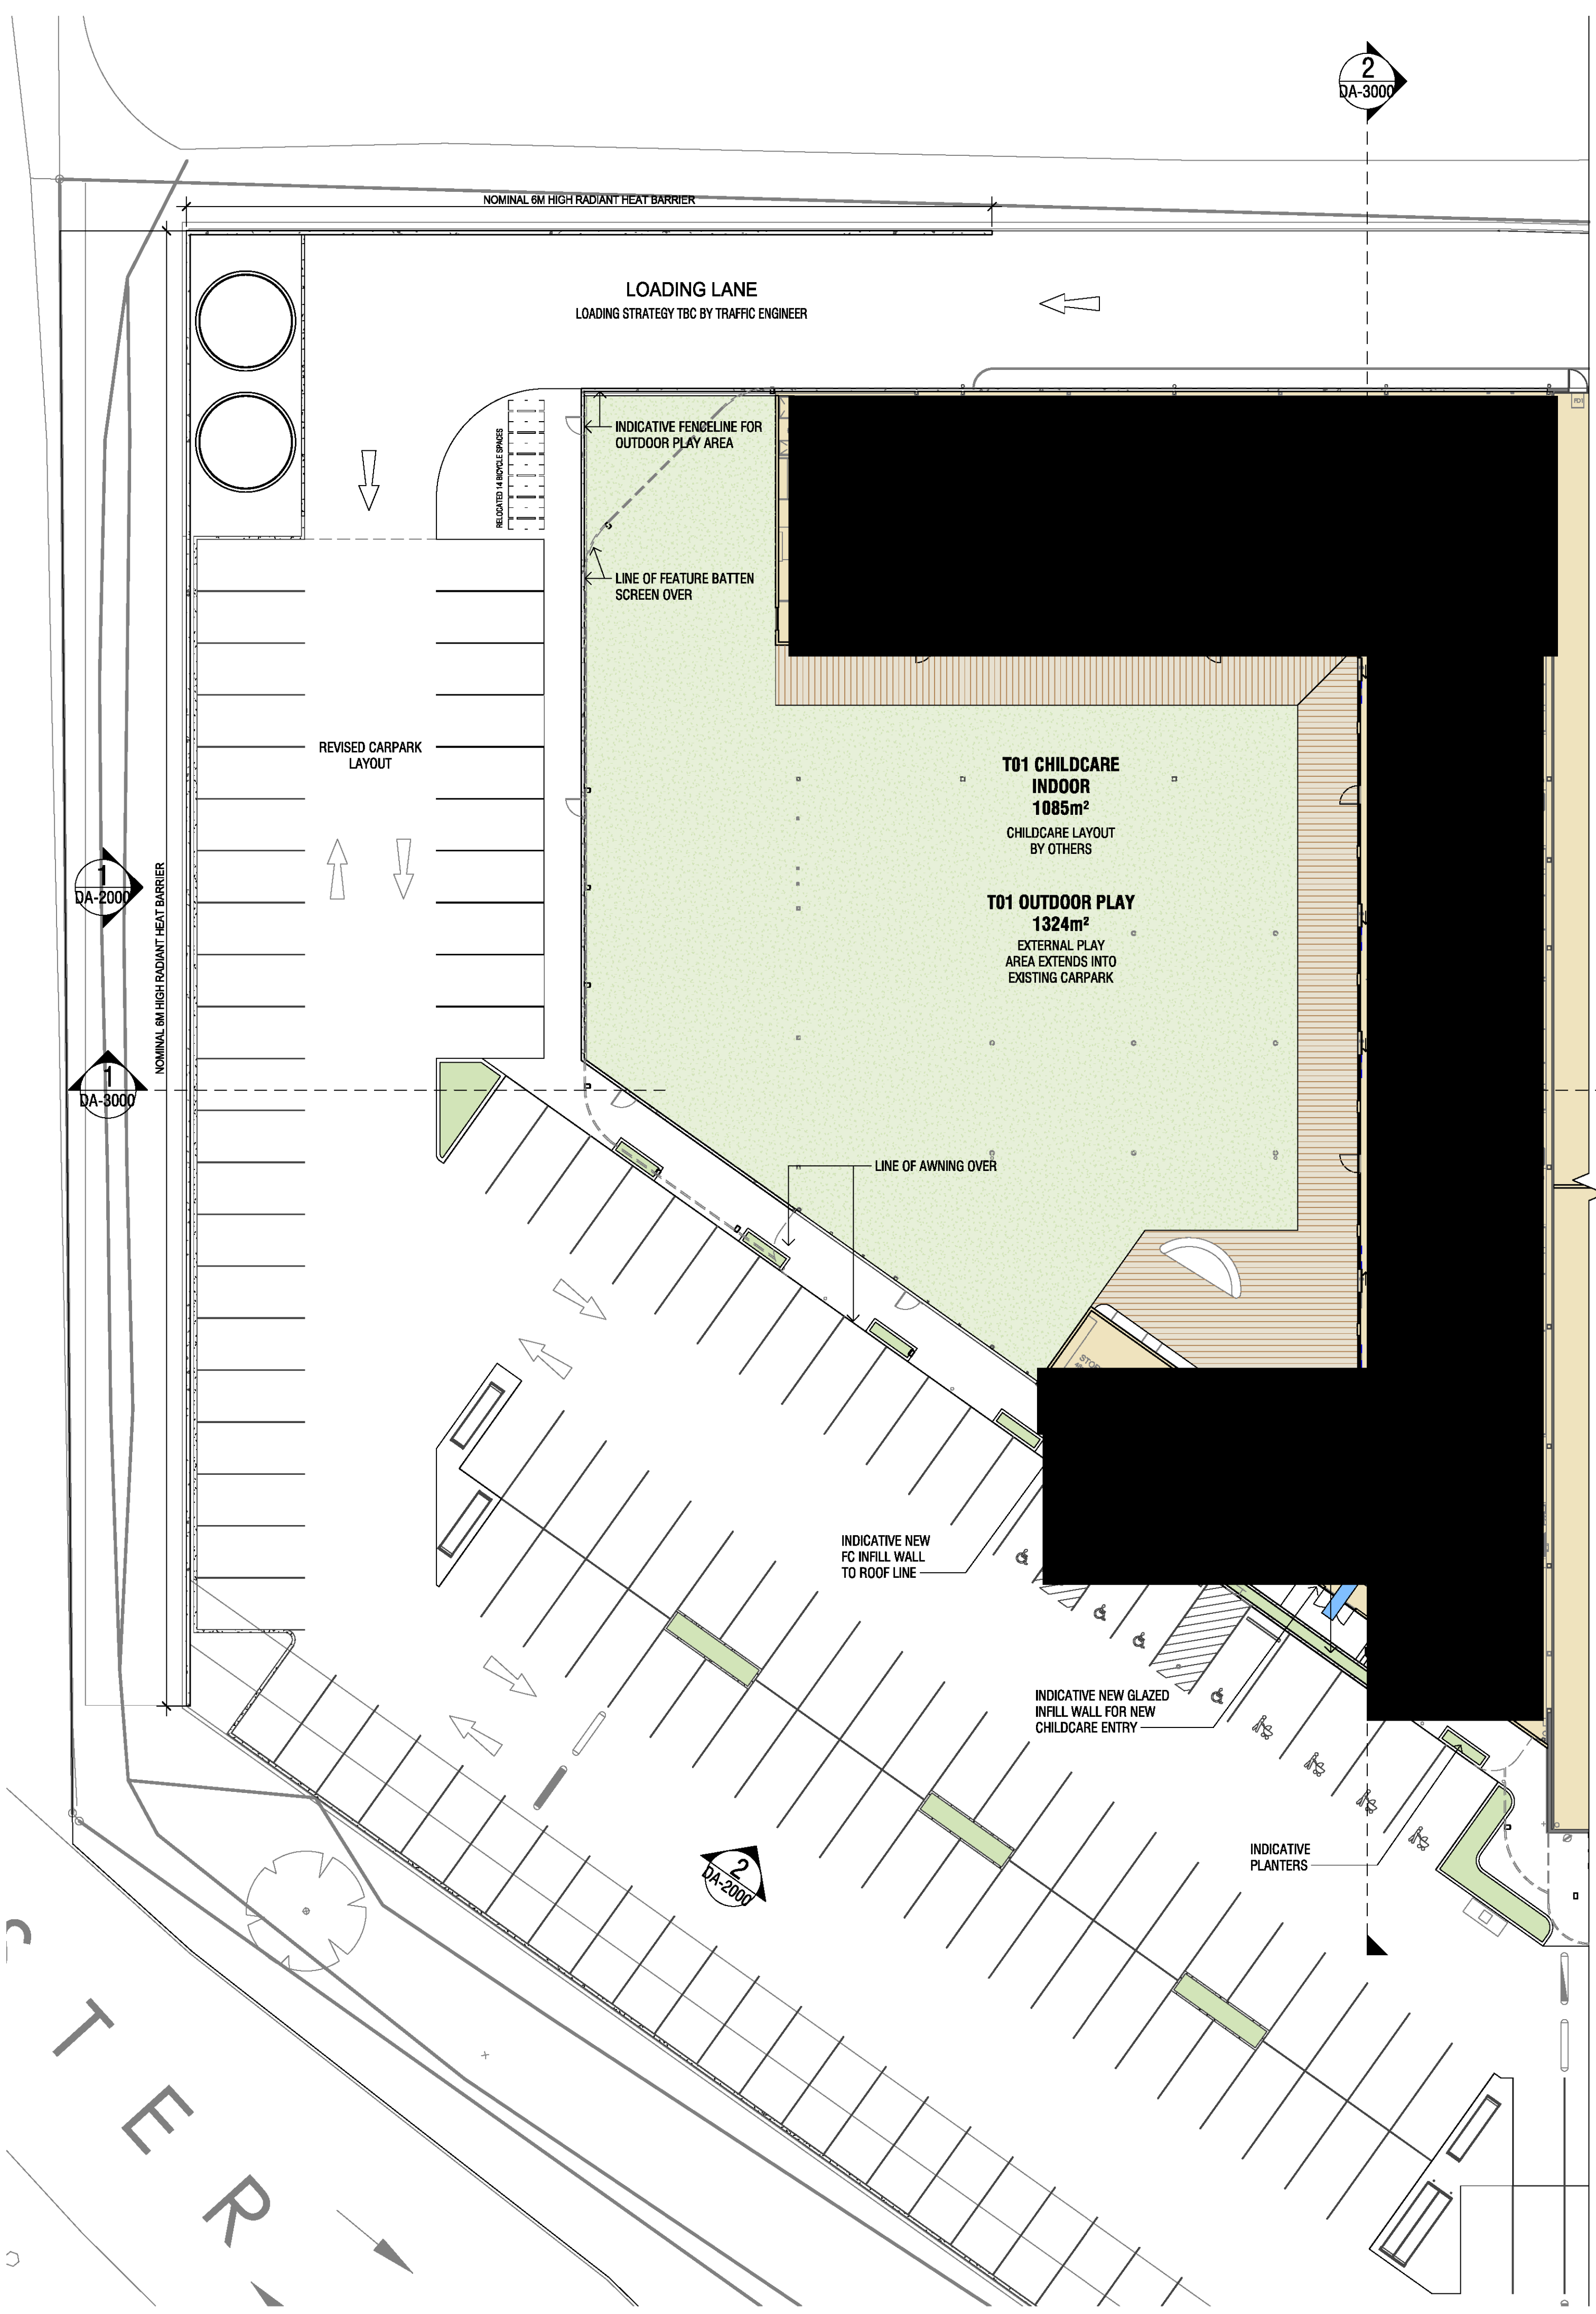

Project
HOME CO ST
MARYS
 213 Forrester Rd, St Marys
 NSW 2760

Project Number
 720048

Status
 DA

Date Plotted
 18-Dec-20 10:00:35 AM

Date Issued
 18.12.20

Scale
 1 : 200 @A1

Drawing Title
 PROPOSED FLOOR PLAN -
 PART A

Drawing Number
 A-DA-1000

Revision
 C

BUCHAN


Brisbane Studio
 + 61 7 3859 9222 / buchangroup.com.au

FOR INFORMATION

Rev.	Date	Description	Iss.	Appr.
A	03.12.20	PRELIM DA	DH	KCC
B	11.12.20	DA ISSUE	DH	KCC
C	18.12.20	DA AMENDMENTS	DH	KCC

Do not scale this drawing. Verify all dimensions on site before commencing any work. Buchan. This drawing remains the property of The Buchan Group Australia Pty Ltd. Reproduction in whole or in part without prior consent is forbidden.

File

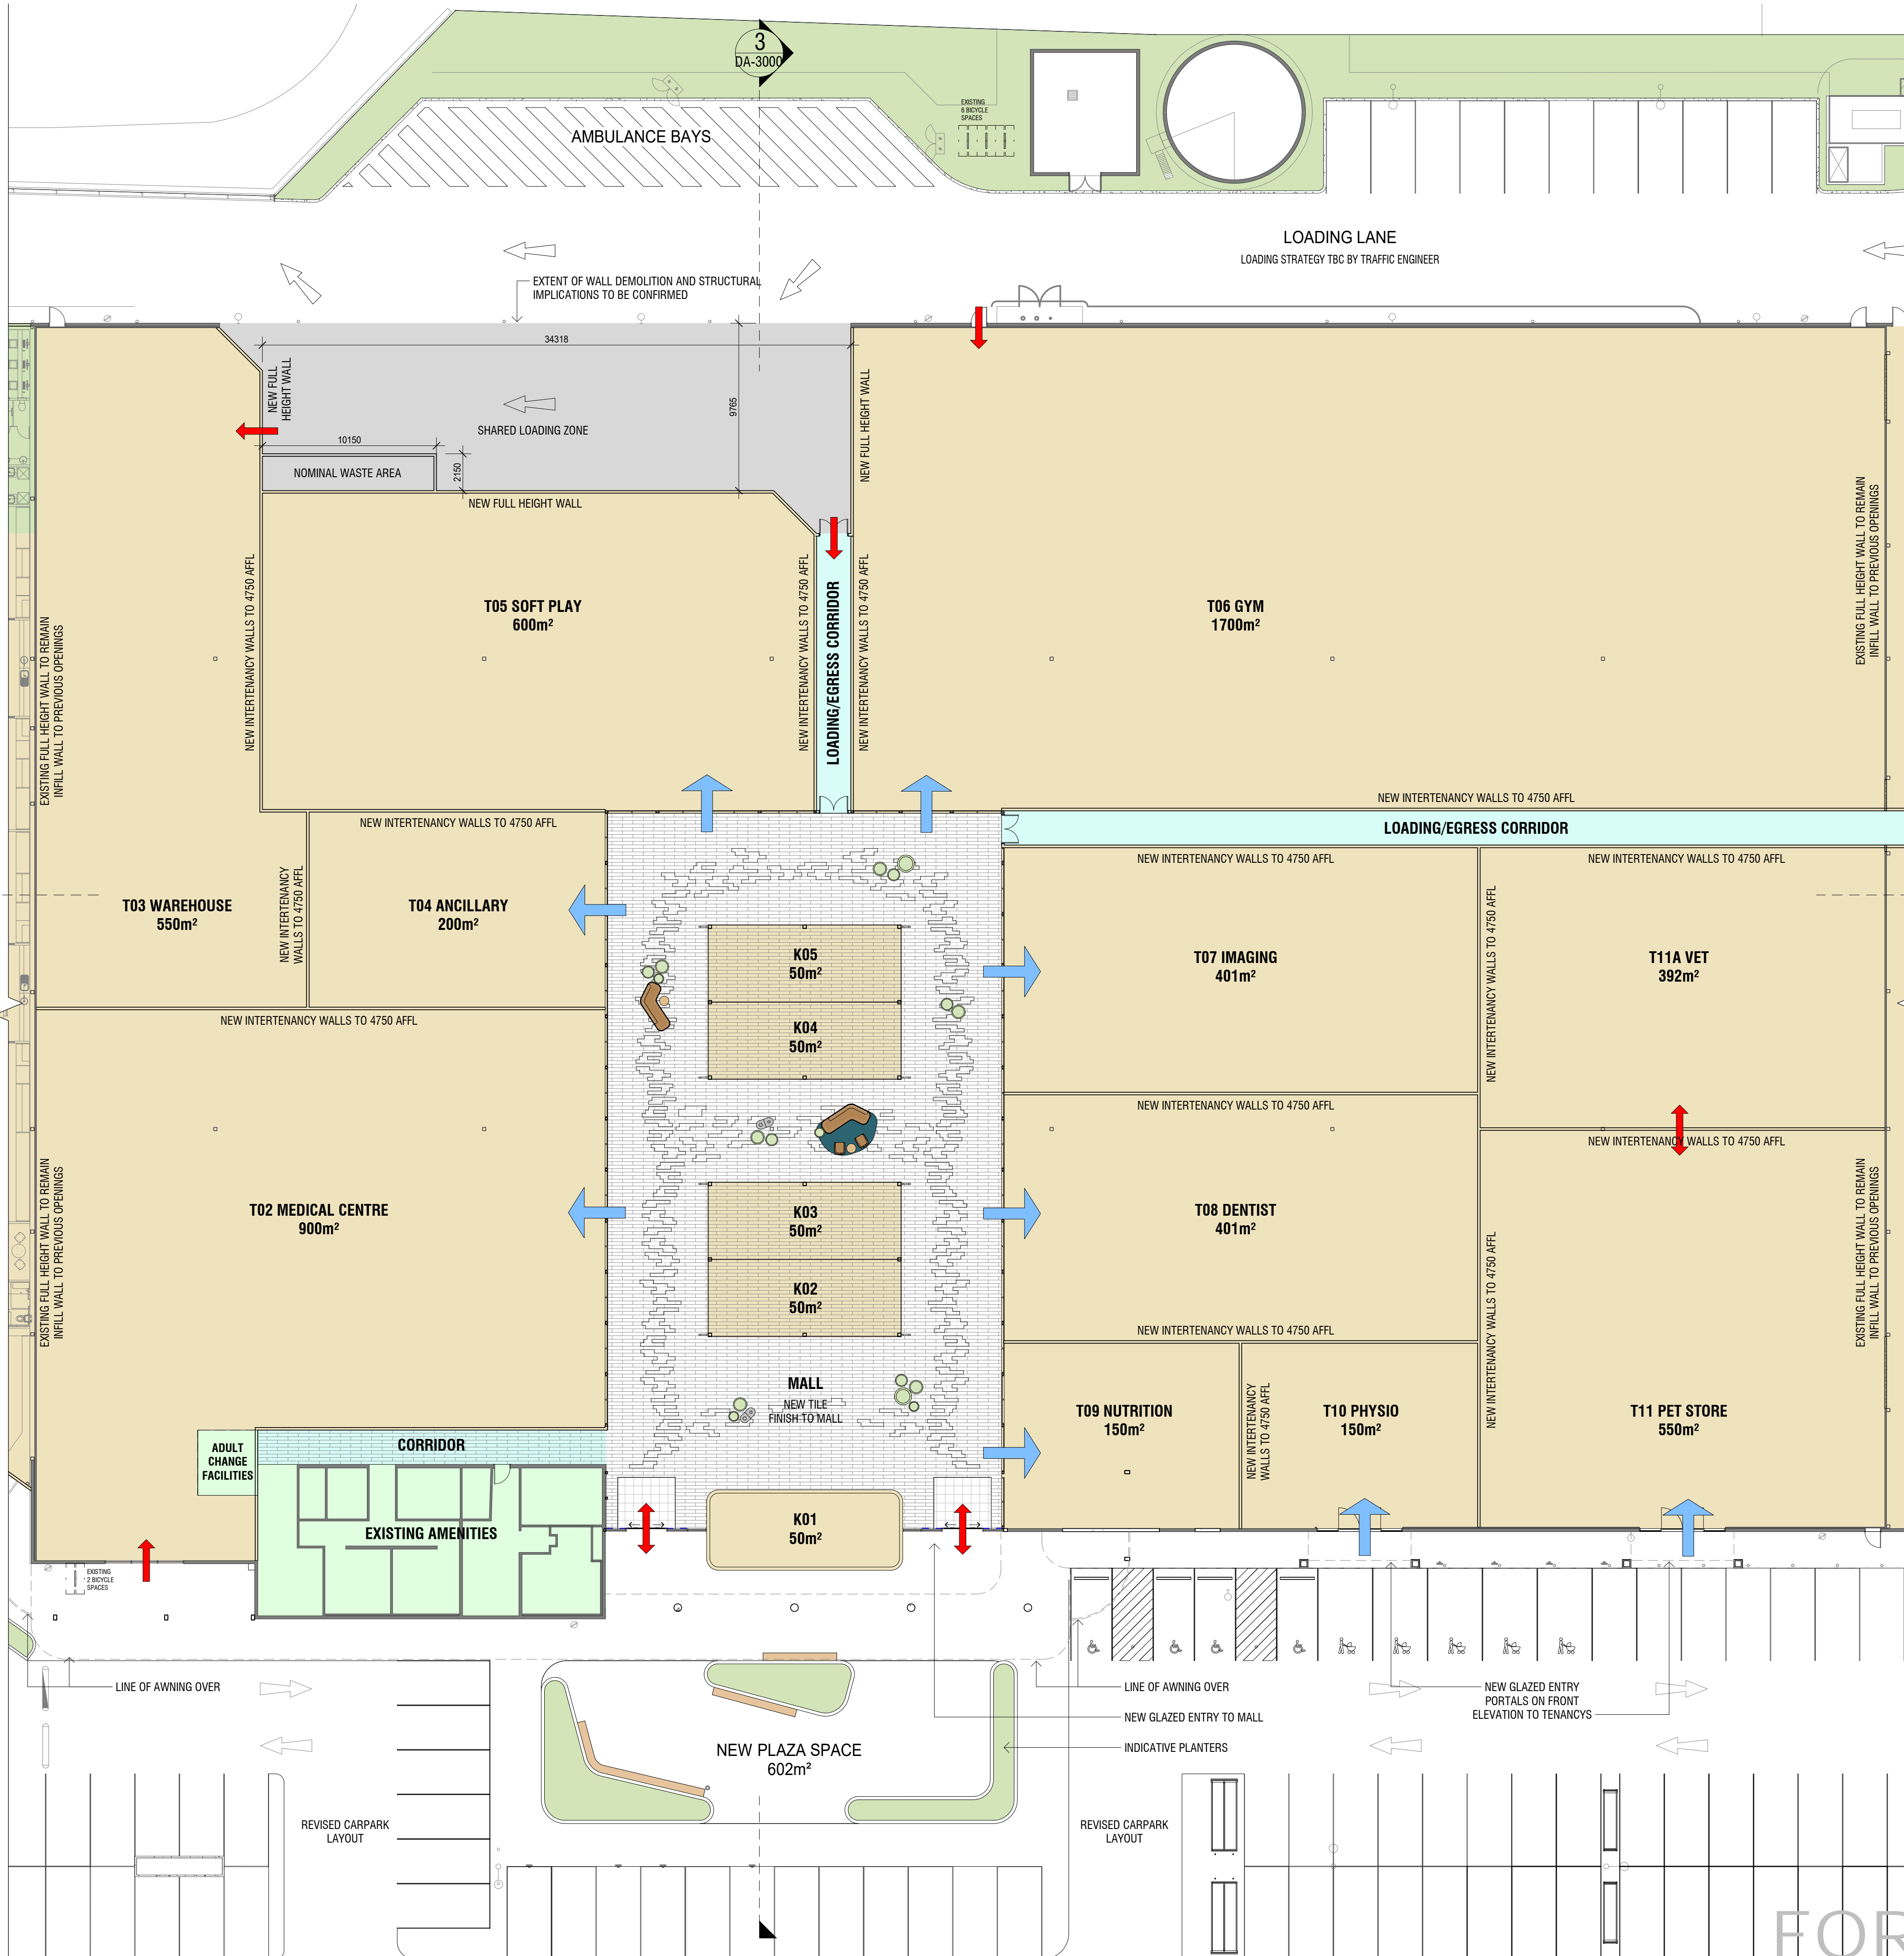

5
DA-3000

Project
**HOME CO ST
MARYS**
213 Forrester Rd, St Marys
NSW 2760

Project Number
720048

Status **DA**

Date Plotted 18-Dec-20 10:01:00 AM

Date Issued 18.12.20

Scale 1:200 @A1

0 10 20 40 60M

Drawing Title
**PROPOSED FLOOR PLAN -
PART B**

Drawing Number **A-DA-1001** Revision **C**

BUCHAN


Brisbane Studio
+ 61 7 3859 9222 / buchangroup.com.au

FOR INFORMATION

Rev.	Date	Description	Iss.	Appr.
A	03.12.20	PRELIM DA	DH	KCC
B	11.12.20	DA ISSUE	DH	KCC
C	18.12.20	DA AMENDMENTS	DH	KCC

Do not scale this drawing. Verify all dimensions on site before commencing any work. Buchan. This drawing remains the property of The Buchan Group Australia Pty Ltd. Reproduction in whole or in part without prior consent is forbidden.

File

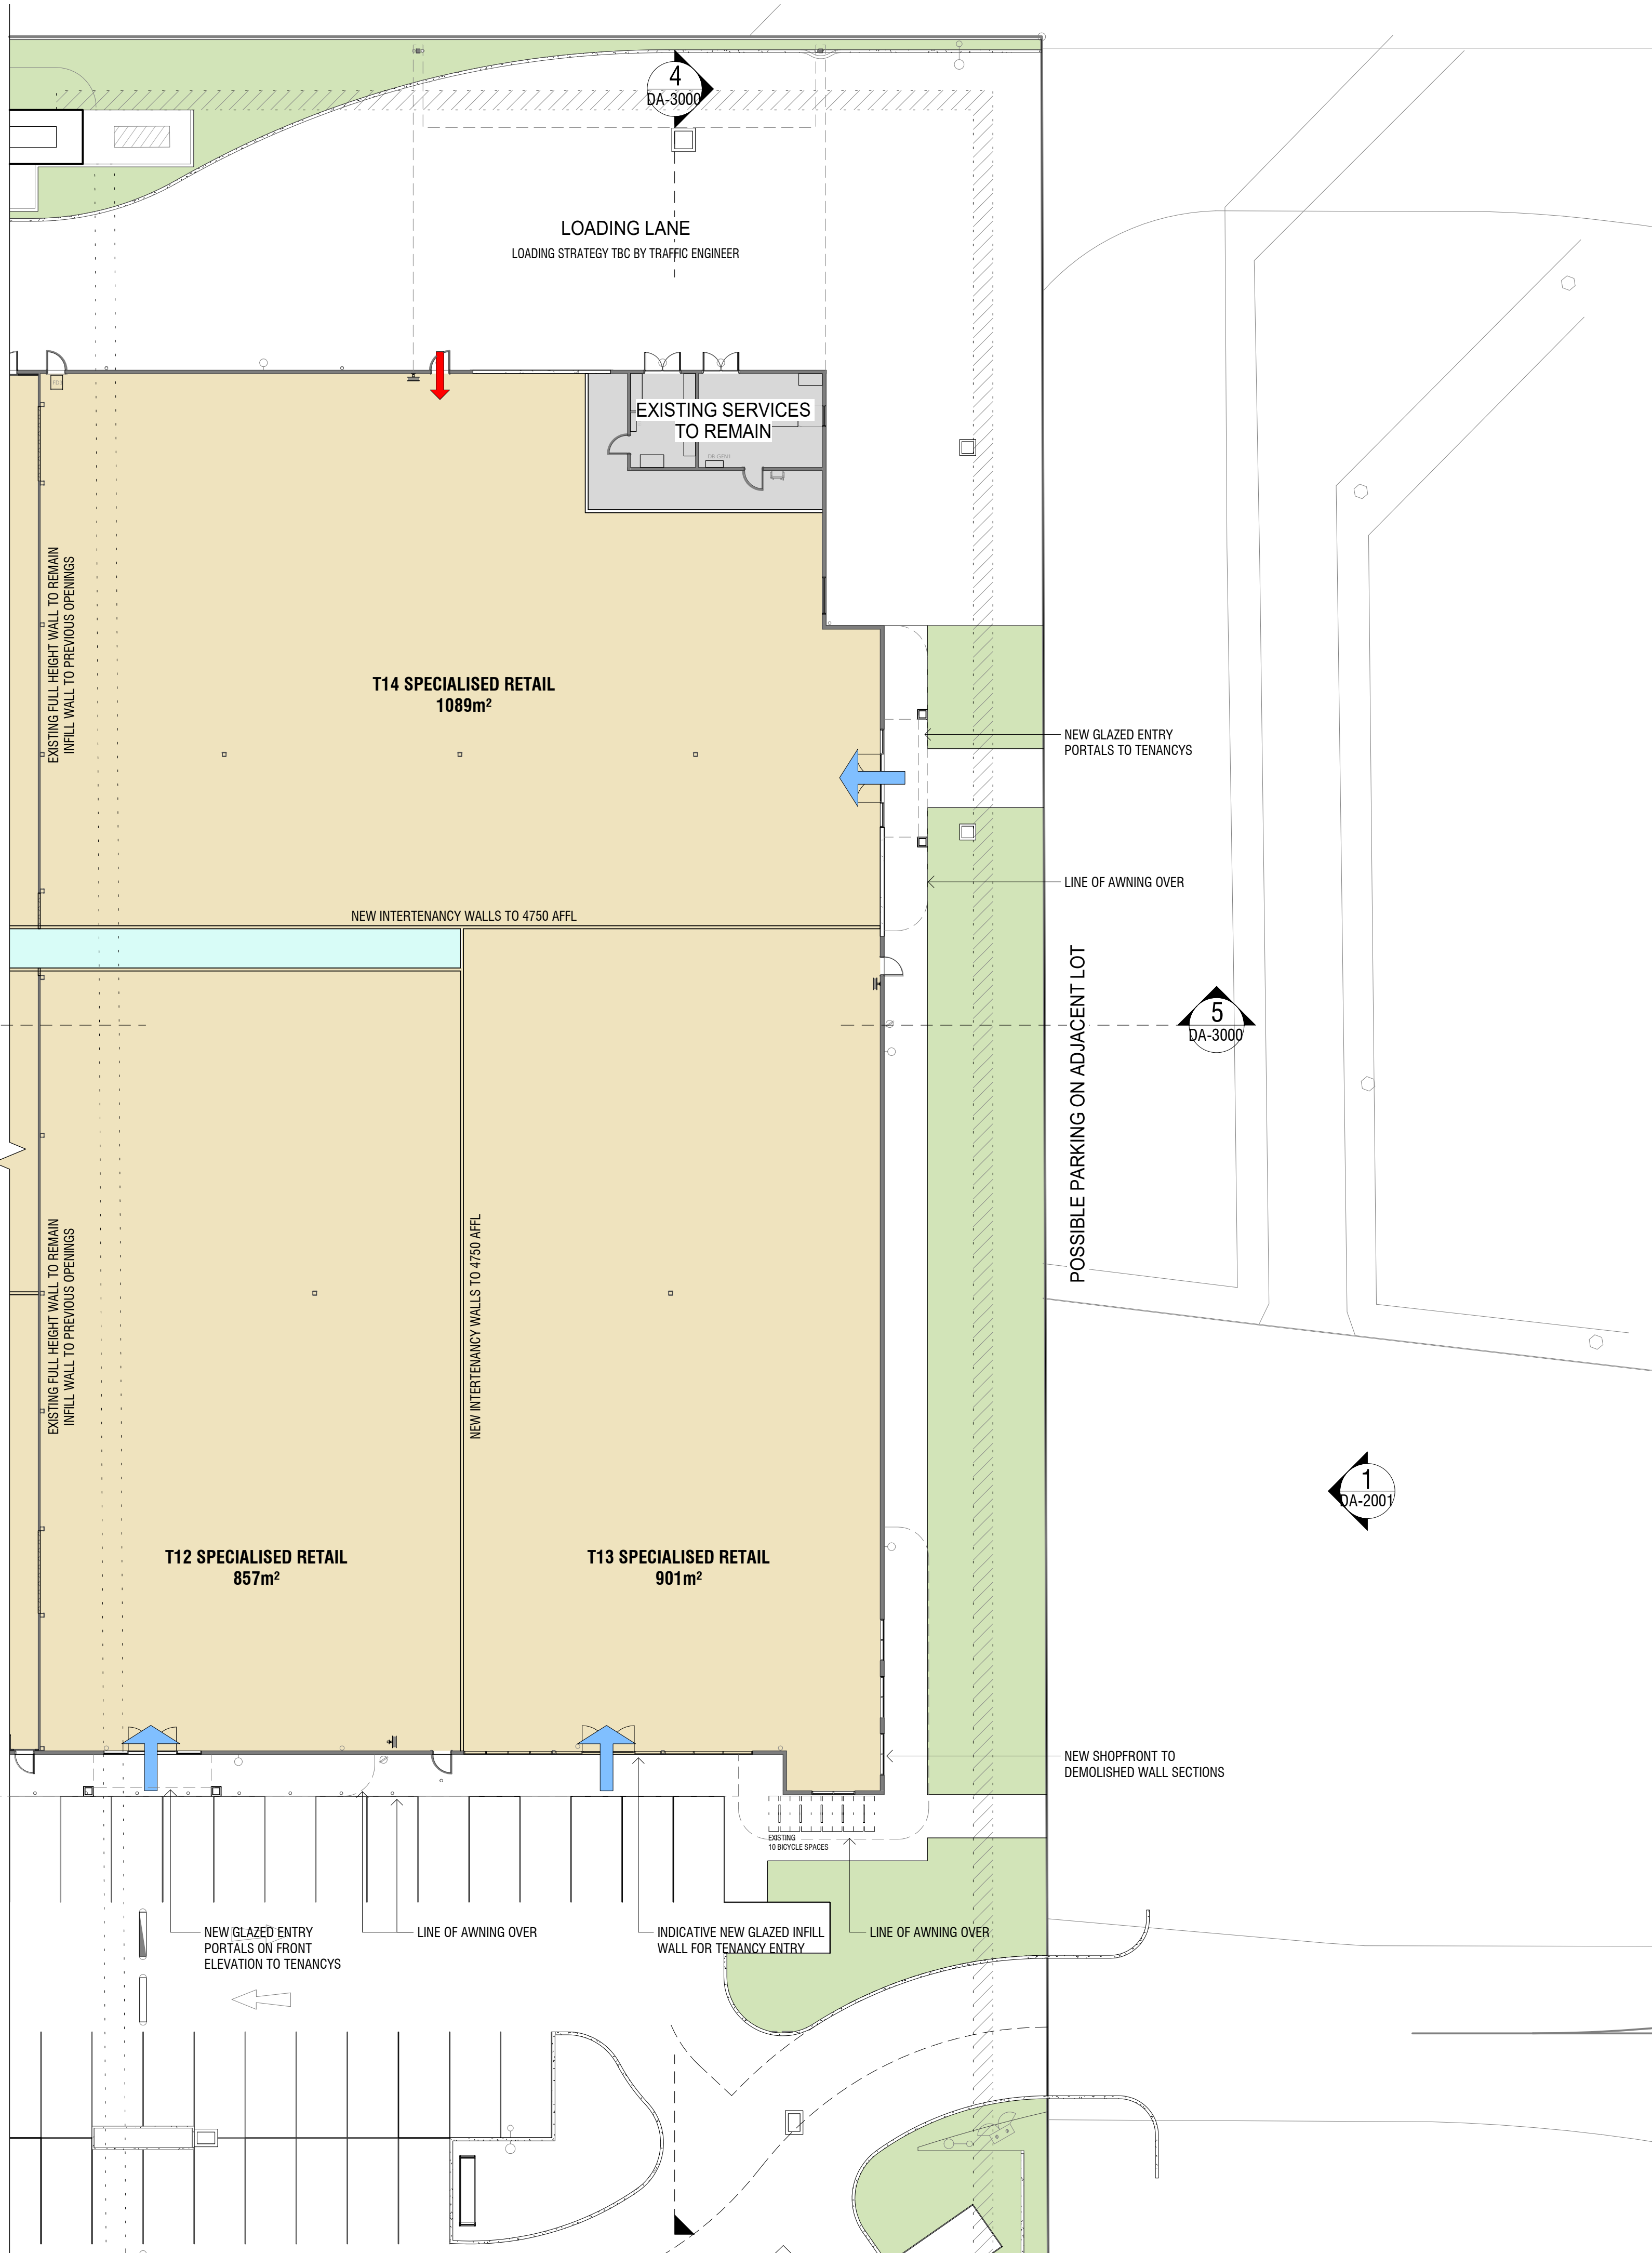

Project
**HOME CO ST
 MARYS**
 213 Forrester Rd, St Marys
 NSW 2760

Project Number
720048

Status
DA

Date Plotted
 18-Dec-20 10:01:18 AM

Date Issued
 18.12.20

Scale
 1 : 200 @A1

Drawing Title
**PROPOSED FLOOR PLAN -
 PART C**


Drawing Number
A-DA-1002

Revision
C

BUCHAN

Brisbane Studio
 + 61 7 3859 9222 / buchangroup.com.au

FOR INFORMATION

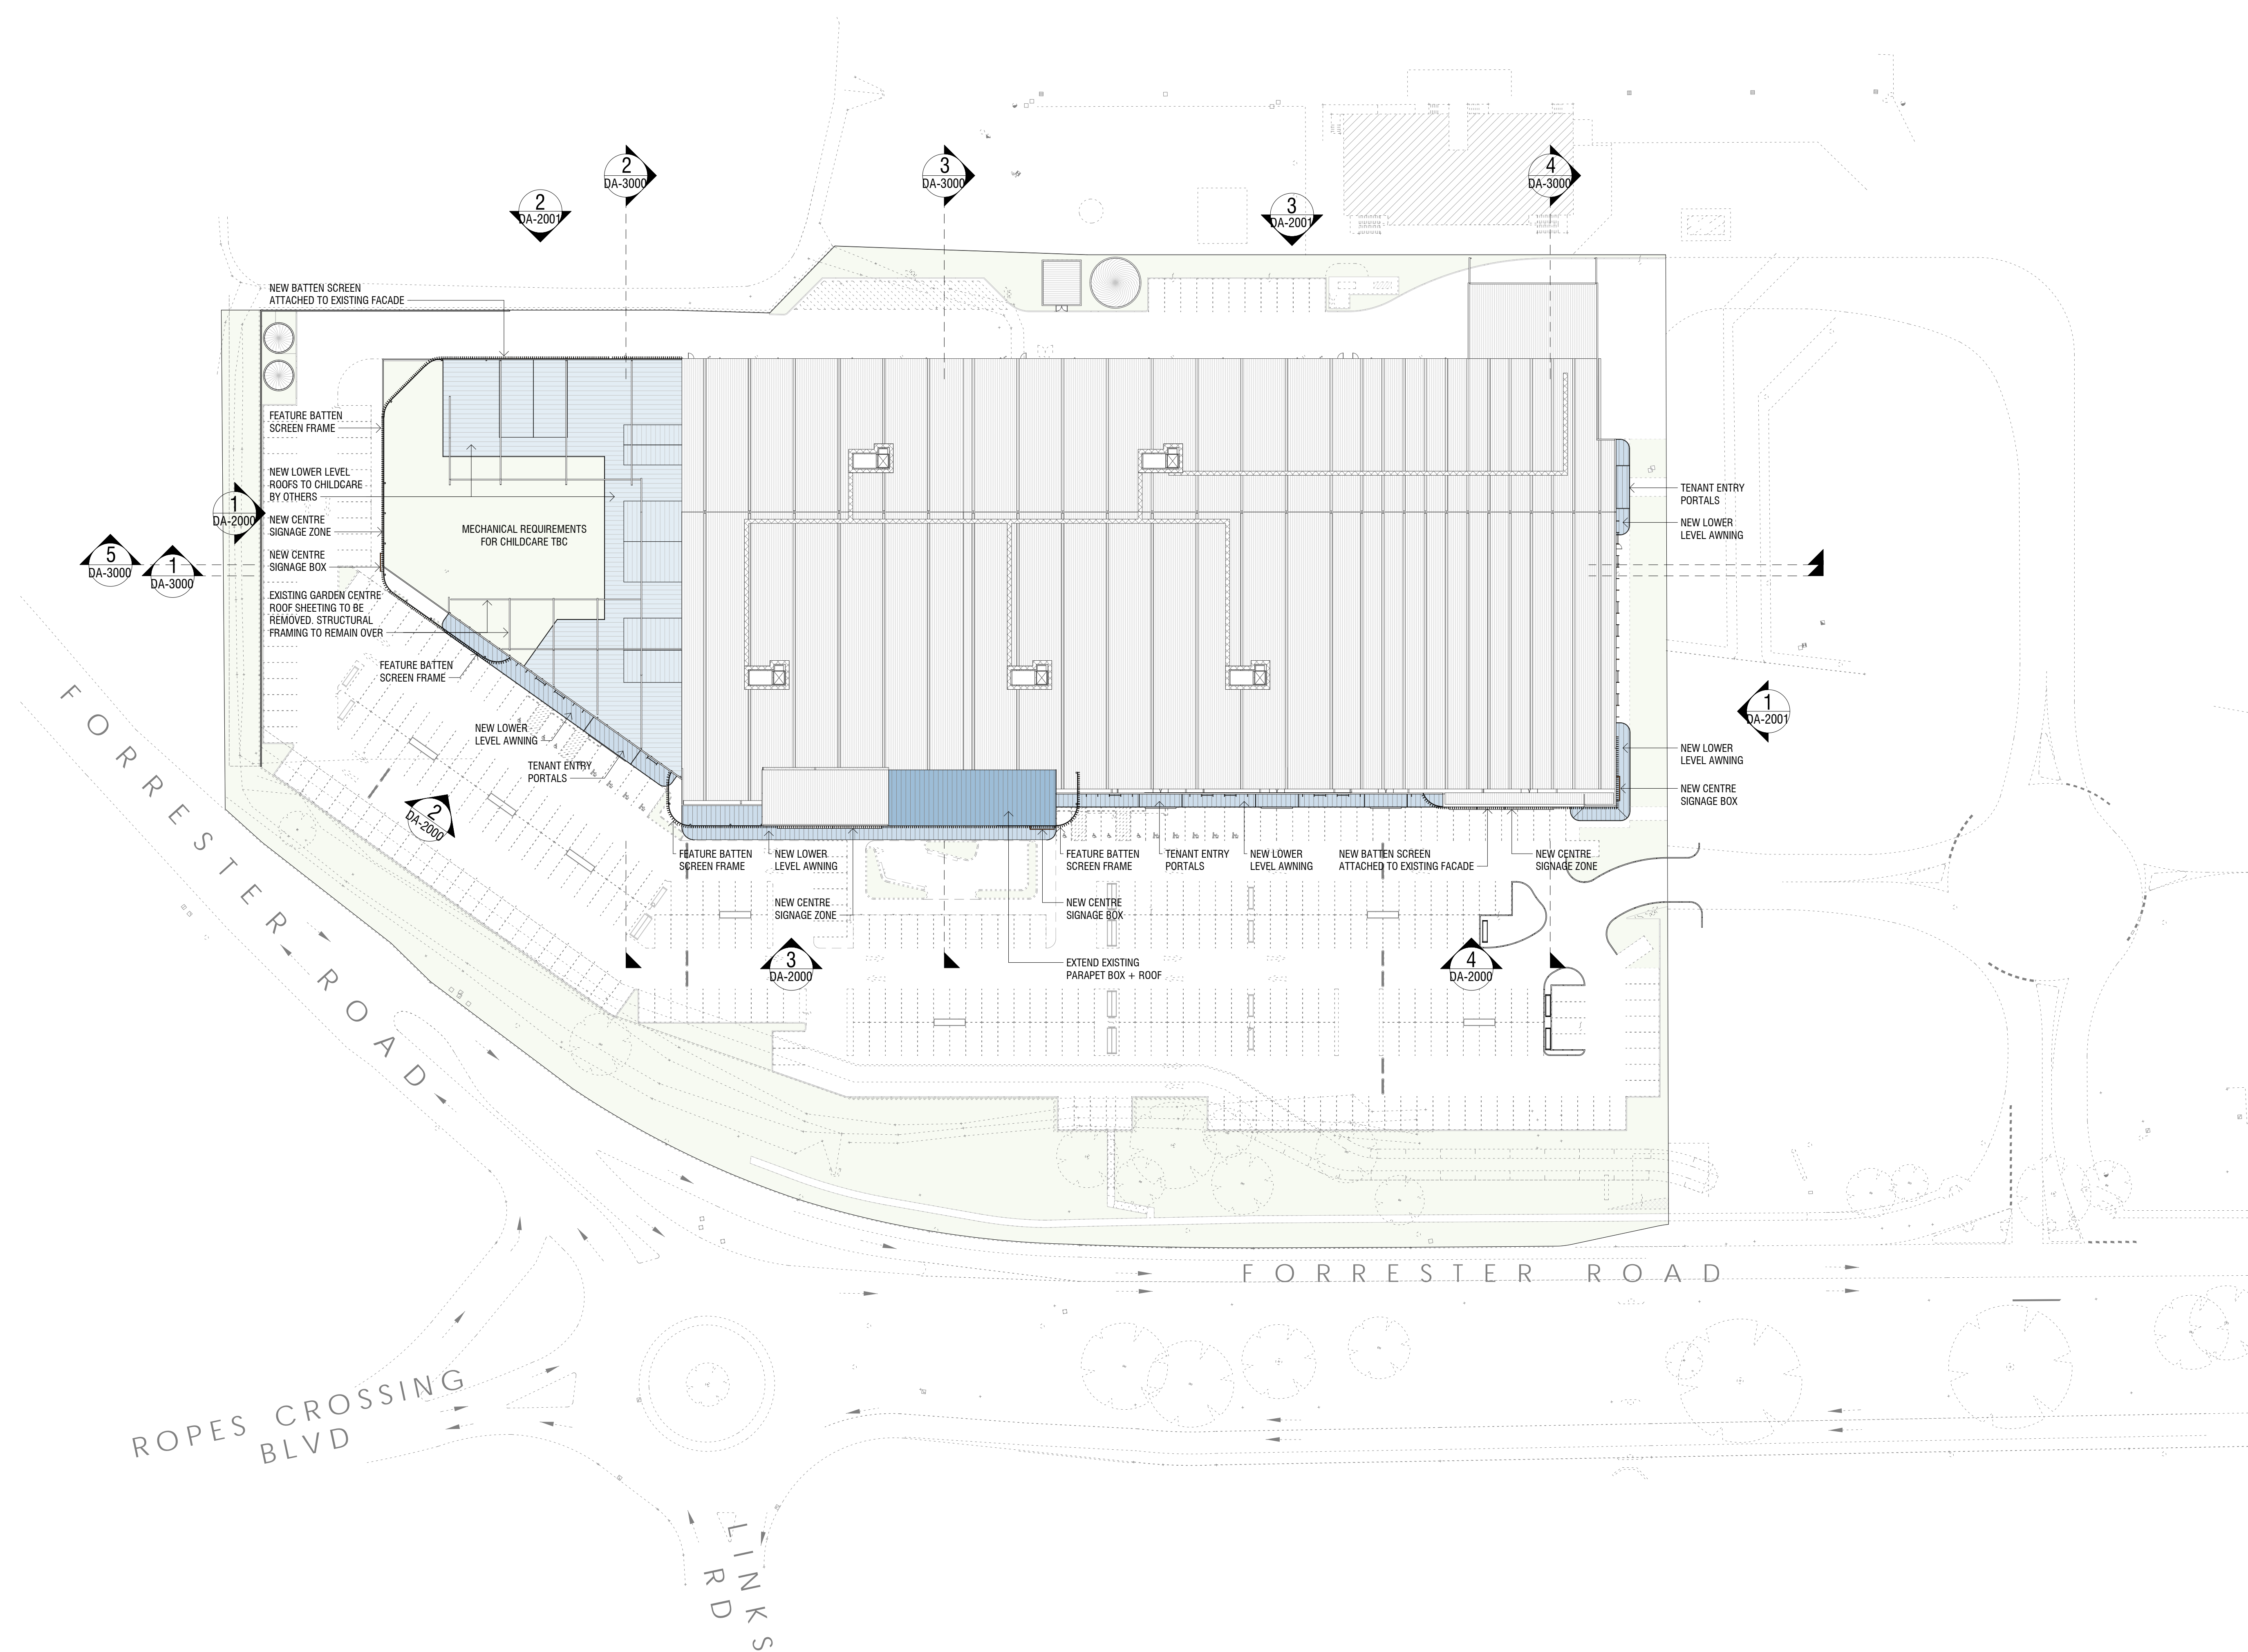

Do not scale this drawing. Verify all dimensions on site before commencing any work. Buchanan. This drawing remains the property of The Buchanan Group Australia Pty Ltd. Reproduction in whole or in part without prior consent is forbidden.

File

Project
HOME CO ST MARYS
 213 Forrester Rd, St Marys
 NSW 2760

Project Number
720048

Status
 DA

Date Plotted
 18-Dec-20 10:01:41 AM

Date Issued
 11.12.20

Scale
 1 : 500 @A1

0 10 20 40 60M

Drawing Title
ROOF PLAN

Drawing Number
A-DA-1200

Revision
B

BUCHANAN

Brisbane Studio
 + 61 7 3859 9222 / buchangroup.com.au

FOR INFORMATION

EXTERNAL MATERIALS AND FINISHES


Rev.	Date	Description	Iss.	Appr.
A	26.11.20	FOR INFORMATION	DJ	KC
B	03.12.20	PRELIM DA	DH	KCC
C	11.12.20	DA ISSUE	DH	KCC

NOTE: ALL PAINTED WALL FEATURES INCLUDING; MASONRY, TILES, STONE TO HAVE ANTI-GRAFFITI COATING TO 2400 ABOVE FFL, OR ACCESSIBLE LEDGE OR FOOT HOLD


WALLS	CONCRETE TILT UP PANELS	TEXTURED PAINT FINISH - NEUTRAL GREY COLOUR
	INFILL WALLS - CFC WITH PAINT FINISH	SMOOTH PAINT FINISH - GREYS
	RECLAD/PAINTED PARAPET BOXES - TIMBER LOOK CLADDING/ EXPRESS JOINTED FC SHEET	SMOOTH PAINT FINISH - TIMBER LOOK OR SIMILAR
SOFFITS	TIMBER LOOK CLADDING/EXPRESS JOINTED FC SHEET	SMOOTH PAINT FINISH - TIMBER LOOK OR SIMILAR
FEATURE SCREEN	2 TONES TIMBER LOOK & 1 TONE GREY ALUMINIUM BATTENS	
SIGNAGE	ILLUMINATED SIGN BOX	PROPRIETARY ITEM
SHOPFRONT	ALUMINIUM SHOPFRONT	ANODISED FINISH
WINDOWS	ALUMINIUM WINDOWS	ANODISED FINISH
ROOF	TO MATCH EXISTING	TO MATCH EXISTING
FLASHINGS	PRE-FINISHED METAL	COLORBOND FINISH - DARK GREYS
FASCIAS	PRE-FINISHED METAL	COLORBOND FINISH - DARK GREYS
PLANTERS	RENDERED BLOCKWORK	SMOOTH PAINT FINISH - MID-DARK GREYS
FRAMING	BATTEN SCREEN STRUCTURAL STEEL FRAMEWORK	DARK GREY FINISH

Do not scale this drawing. Verify all dimensions on site before commencing any work. Buchan. This drawing remains the property of The Buchan Group Australia Pty Ltd. Reproduction in whole or in part without prior consent is forbidden.


File

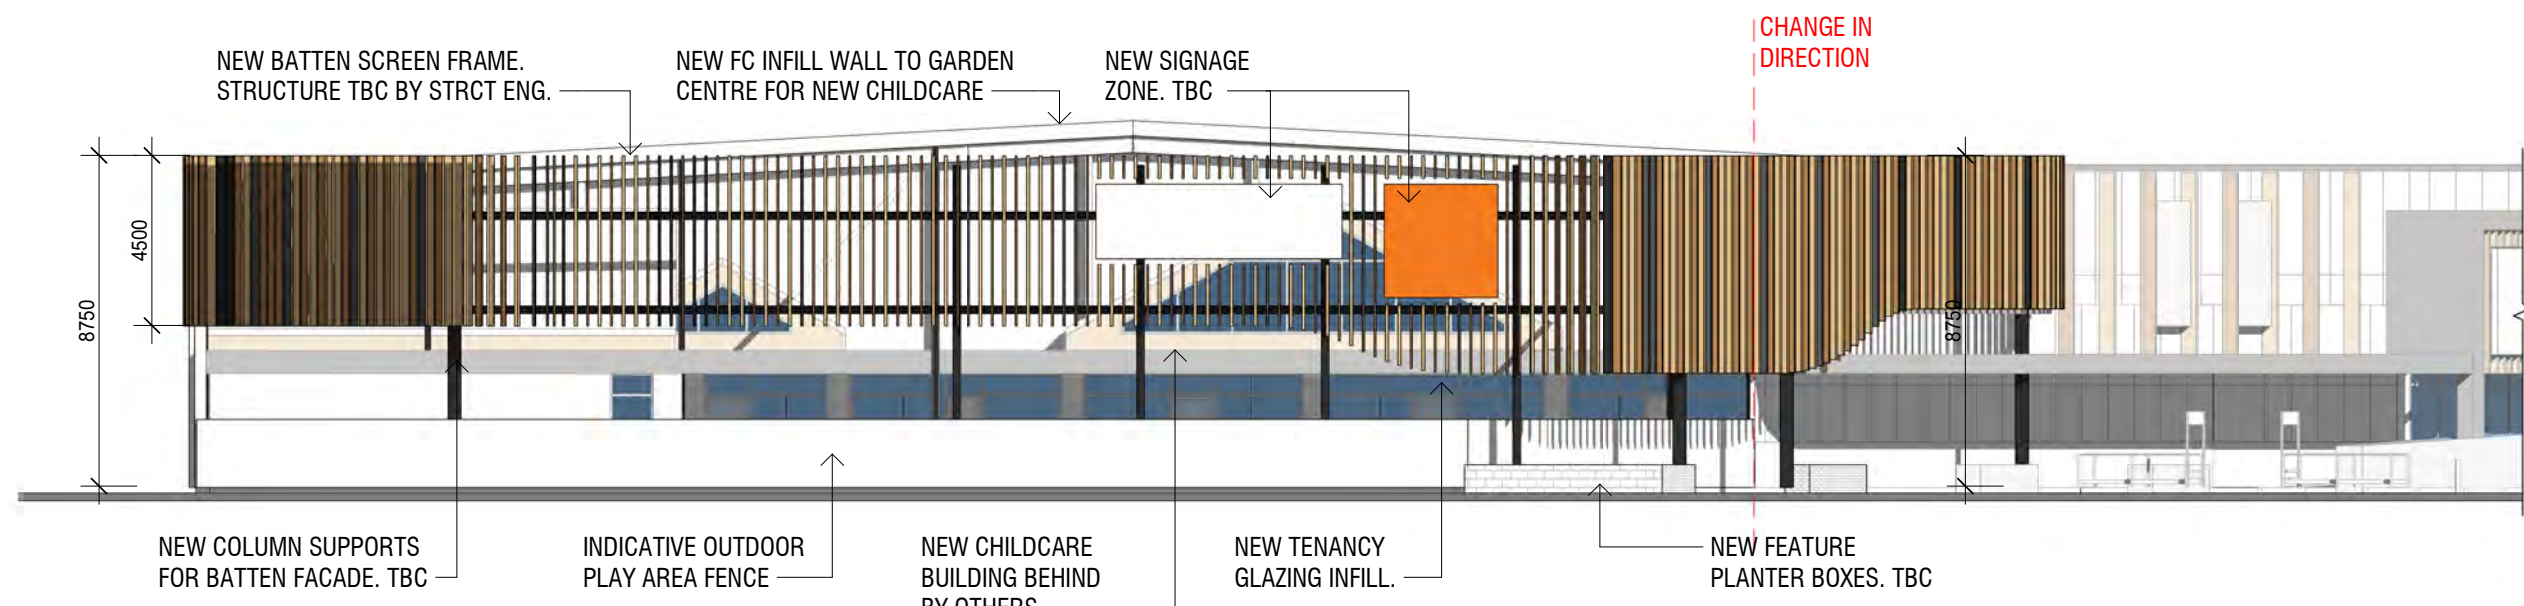


1
002
ELEVATION A
1:200

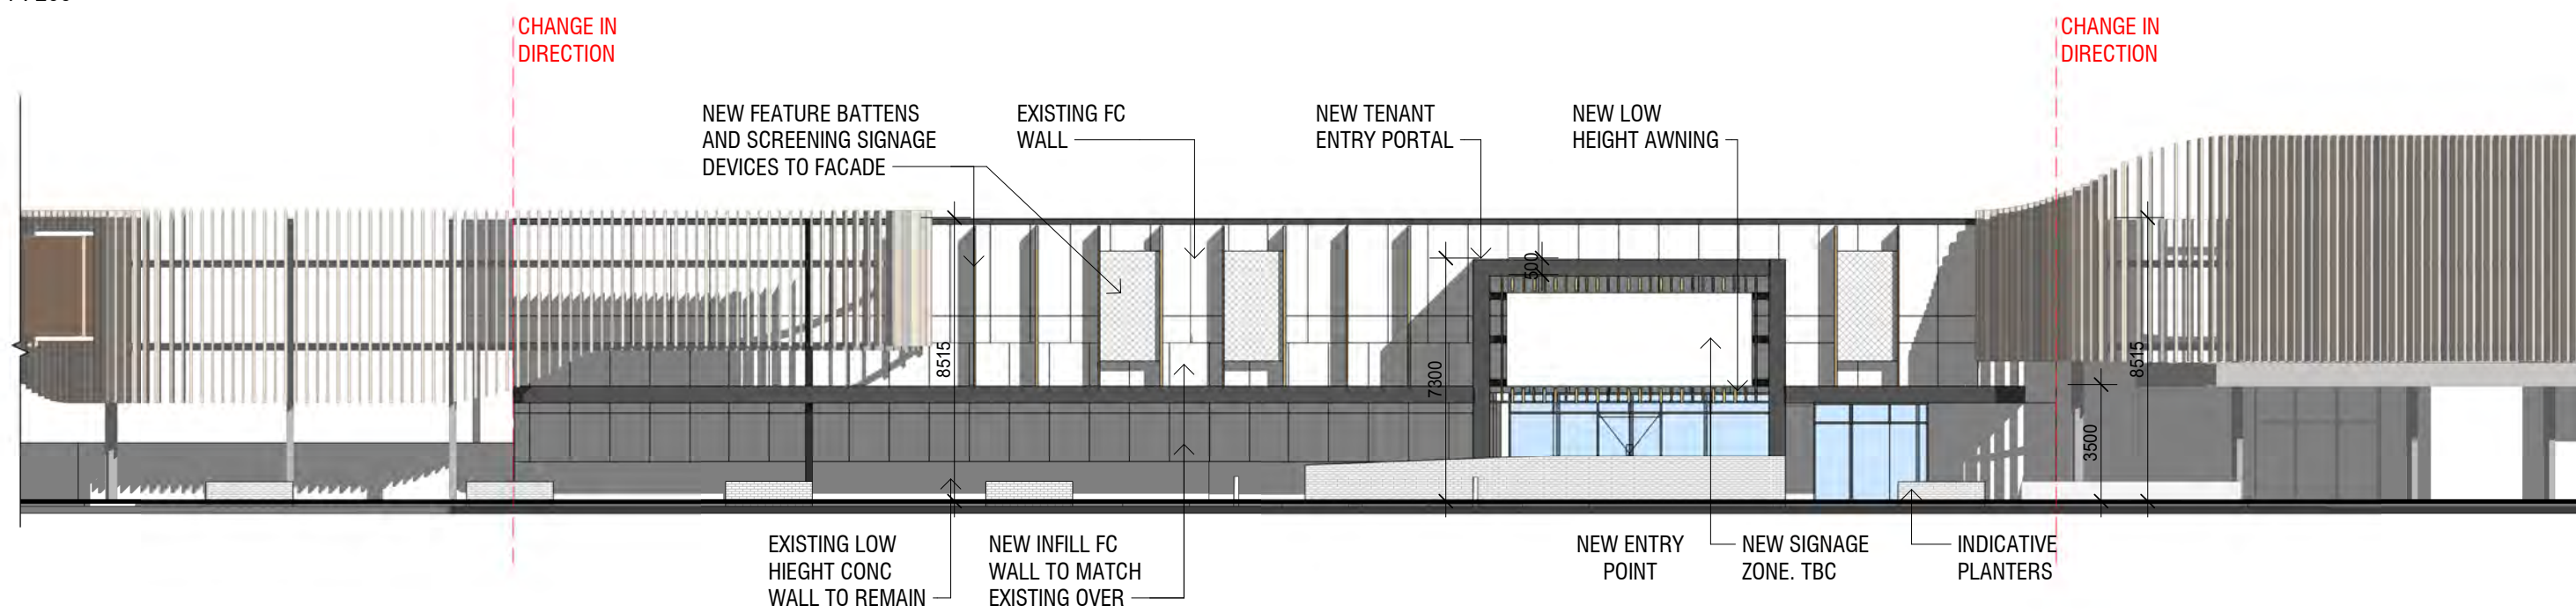

2
002
ELEVATION B
1:200

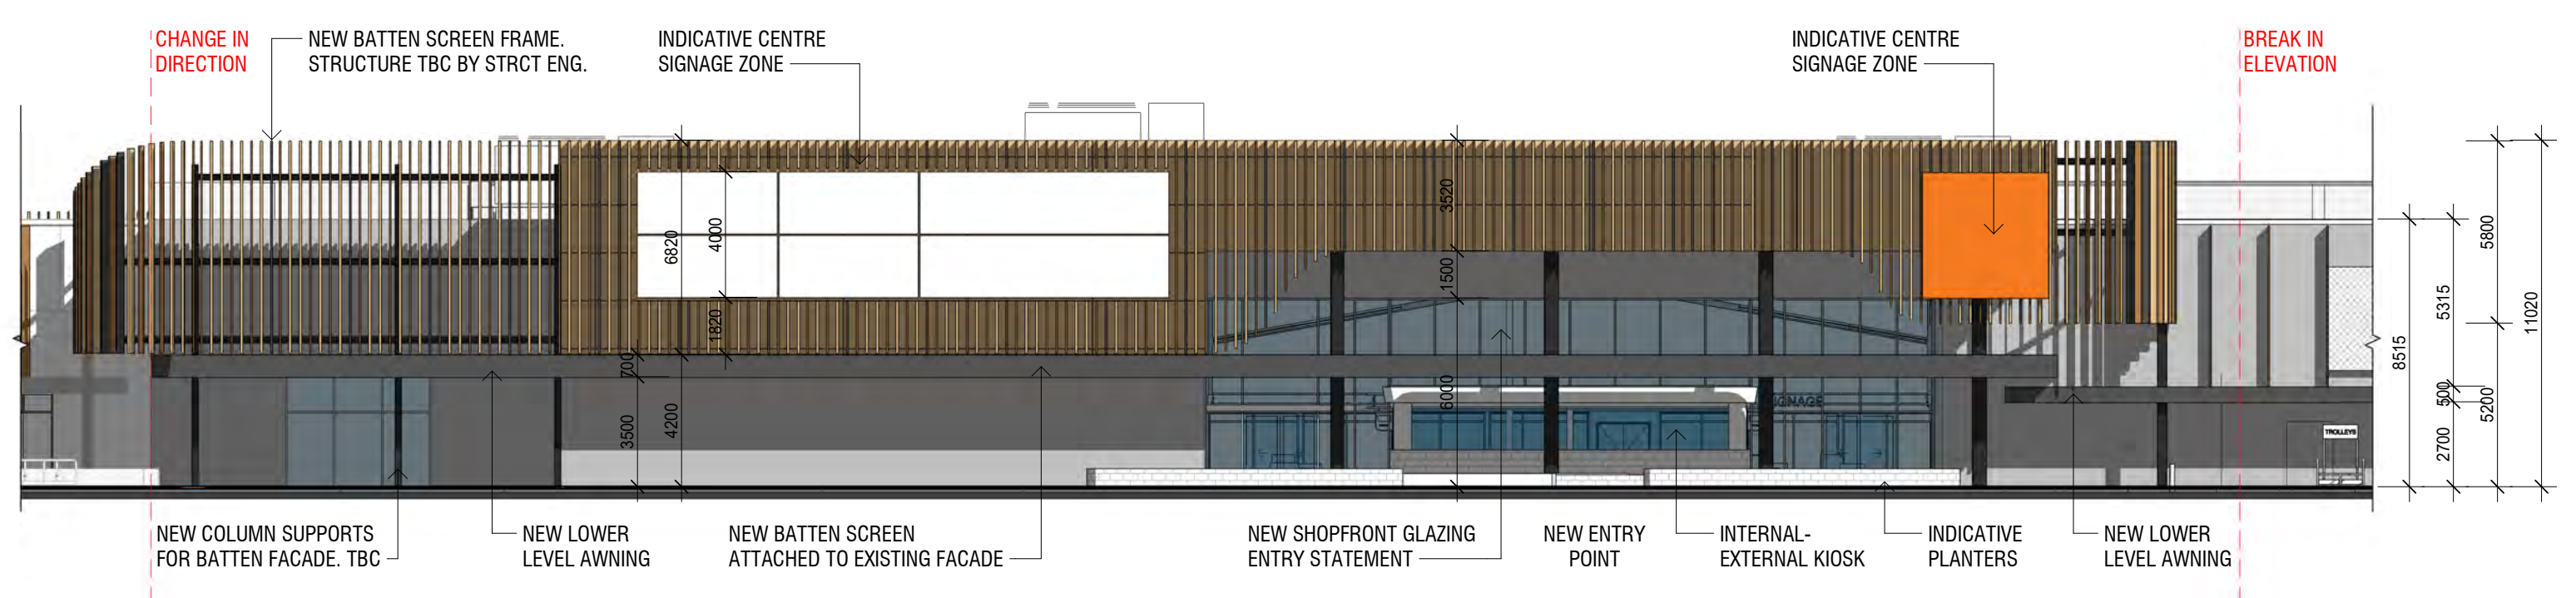

3
002
ELEVATION C - PART 1
1:200

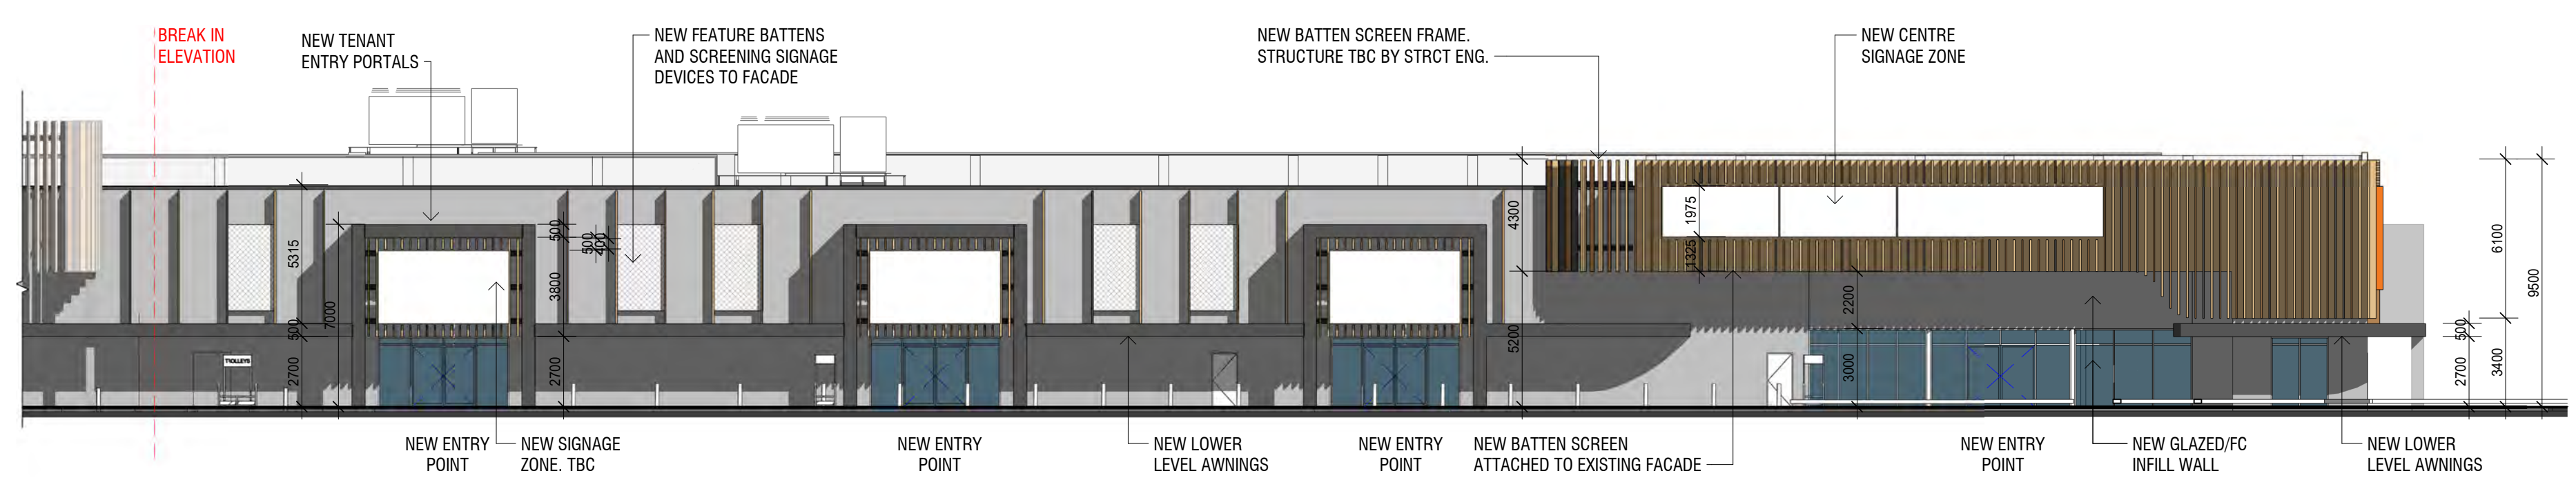

4
002
ELEVATION C - PART 2
1:200

Project
**HOME CO ST
MARYS**
213 Forrester Rd, St Marys
NSW 2760

Project Number
720048

Status
DA

Date Plotted
18-Dec-20 10:02:20 AM

Date Issued
11.12.20

Scale
As indicated @A1

Drawing Title
PROPOSED ELEVATIONS

Drawing Number
A-DA-2000

Revision
C

BUCHAN

Brisbane Studio
+ 61 7 3859 9222 / buchangroup.com.au

FOR INFORMATION

EXTERNAL MATERIALS AND FINISHES


Rev.	Date	Description	Iss.	Appr.
A	26.11.20	FOR INFORMATION	DJ	KC
B	03.12.20	PRELIM DA	DH	KCC
C	11.12.20	DA ISSUE	DH	KCC

NOTE: ALL PAINTED WALL FEATURES INCLUDING; MASONRY, TILES, STONE TO HAVE ANTI-GRAFFITI COATING TO 2400 ABOVE FFL, OR ACCESSIBLE LEDGE OR FOOT HOLD


WALLS	CONCRETE TILT UP PANELS	TEXTURED PAINT FINISH - NEUTRAL GREY COLOUR
	INFILL WALLS - CFC WITH PAINT FINISH	SMOOTH PAINT FINISH - GREYS
	RECLAD/PAINTED PARAPET BOXES - TIMBER LOOK CLADDING/ EXPRESS JOINTED FC SHEET	SMOOTH PAINT FINISH - TIMBER LOOK OR SIMILAR
SOFFITS	TIMBER LOOK CLADDING/EXPRESS JOINTED FC SHEET	SMOOTH PAINT FINISH - TIMBER LOOK OR SIMILAR
FEATURE SCREEN	2 TONES TIMBER LOOK & 1 TONE GREY ALUMINIUM BATTENS	
SIGNAGE	ILLUMINATED SIGN BOX	PROPRIETARY ITEM
SHOPFRONT	ALUMINIUM SHOPFRONT	ANODISED FINISH
WINDOWS	ALUMINIUM WINDOWS	ANODISED FINISH
ROOF	TO MATCH EXISTING	TO MATCH EXISTING
FLASHINGS	PRE-FINISHED METAL	COLORBOND FINISH - DARK GREYS
FASCIAS	PRE-FINISHED METAL	COLORBOND FINISH - DARK GREYS
PLANTERS	RENDERED BLOCKWORK	SMOOTH PAINT FINISH - MID-DARK GREYS
FRAMING	BATTEN SCREEN STRUCTURAL STEEL FRAMEWORK	DARK GREY FINISH

Do not scale this drawing. Verify all dimensions on site before commencing any work. Buchan. This drawing remains the property of The Buchan Group Australia Pty Ltd. Reproduction in whole or in part without prior consent is forbidden.


File

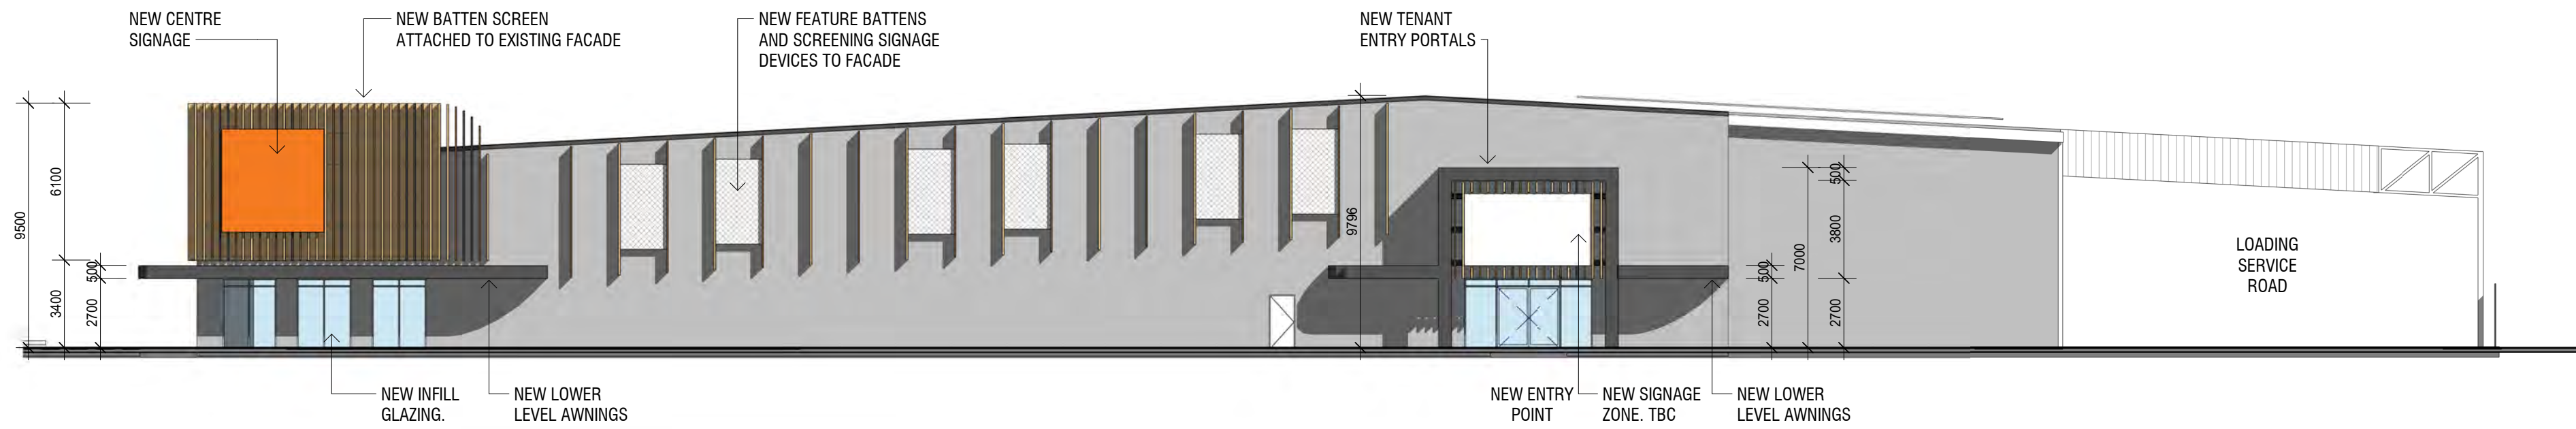

1
002 **ELEVATION D**
1 : 200

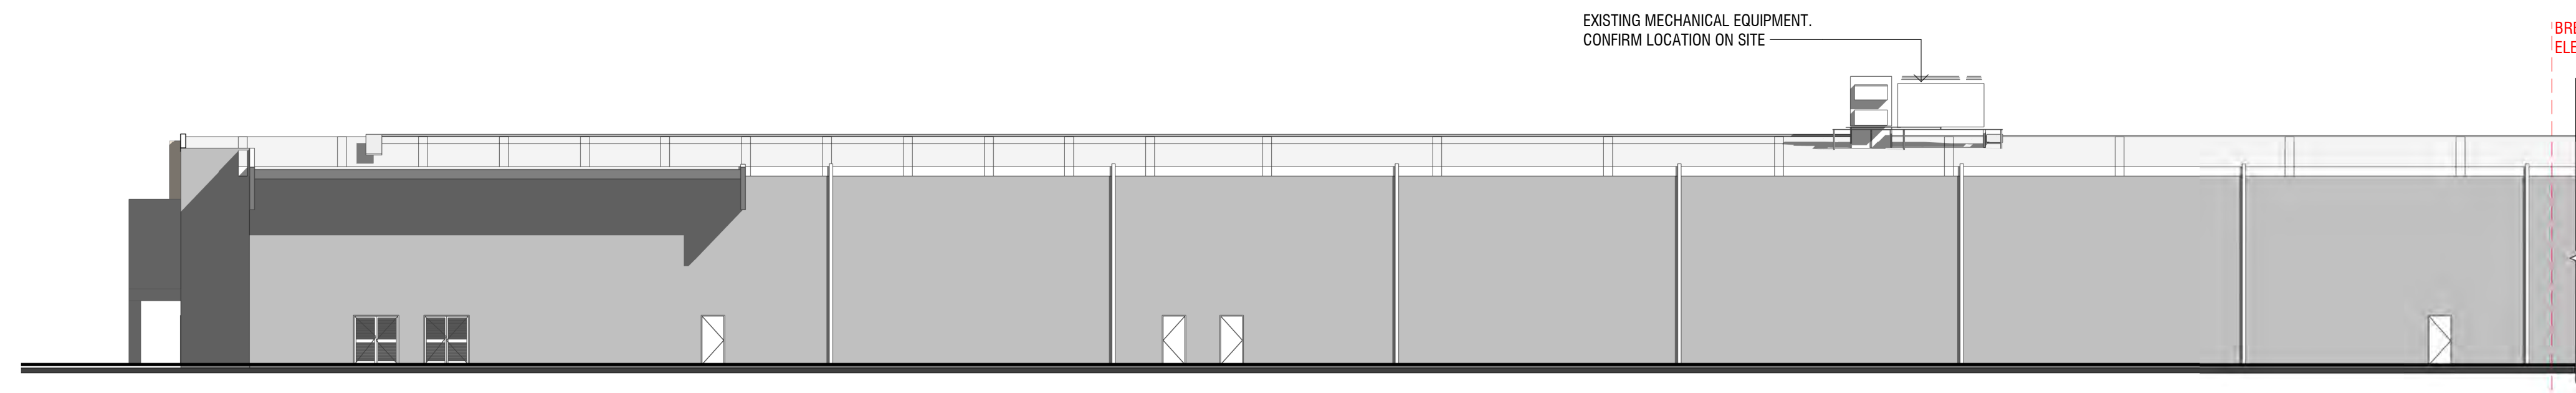

3
002 **ELEVATION E - PART 1**
1 : 200

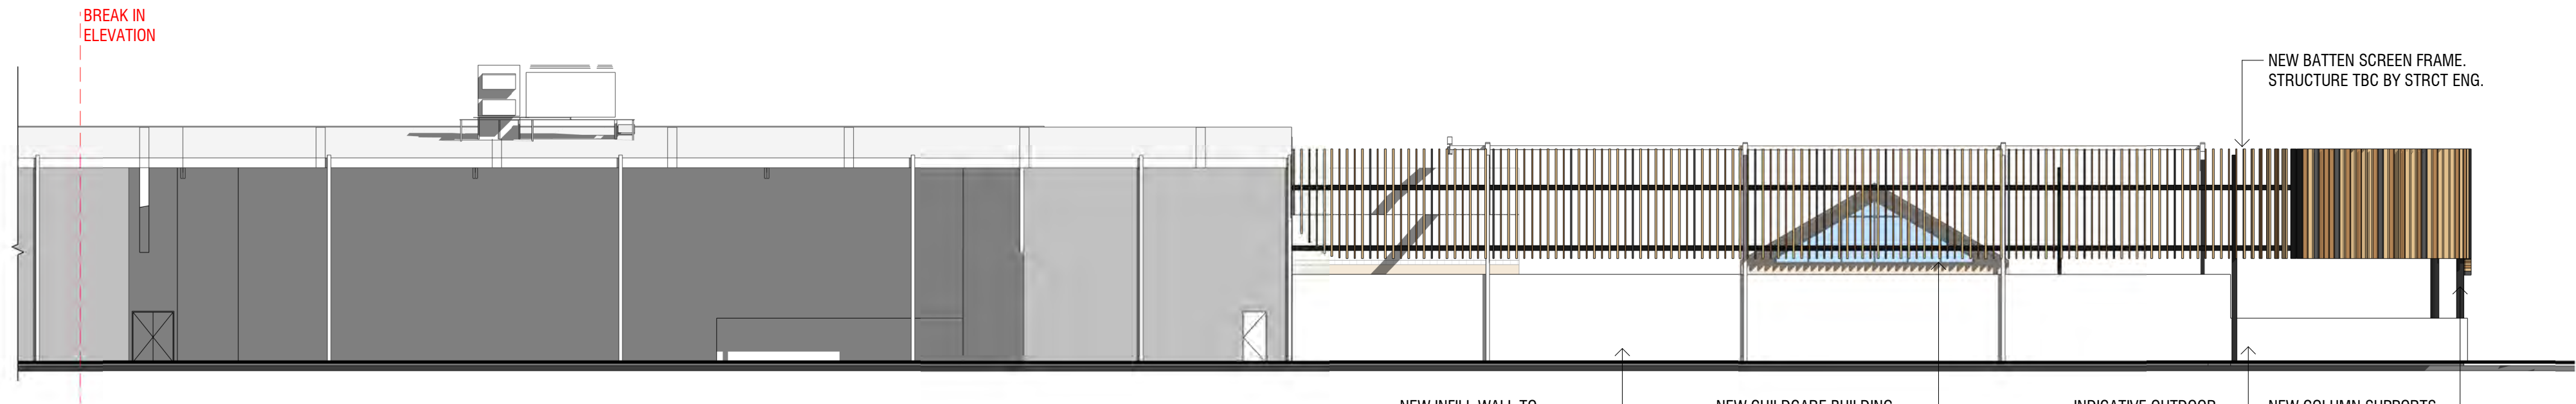

2
002 **ELEVATION E - PART 3**
1 : 200

Project
HOME CO ST MARYS
213 Forrester Rd, St Marys
NSW 2760

Project Number	720048
Status	DA
Date Plotted	18-Dec-20 10:02:50 AM
Date Issued	11.12.20
Scale	As indicated @A1

Drawing Title
PROPOSED ELEVATIONS


Drawing Number
A-DA-2001 Revision
C

BUCHAN

Brisbane Studio
+ 61 7 3859 9222 / buchangroup.com.au

PRELIMINARY


Rev.	Date	Description	Iss.	Appr.
A	03.12.20	PRELIM DA	DH	KCC
B	11.12.20	DA ISSUE	DH	KCC
C	18.12.20	DA AMENDMENTS	DH	KCC

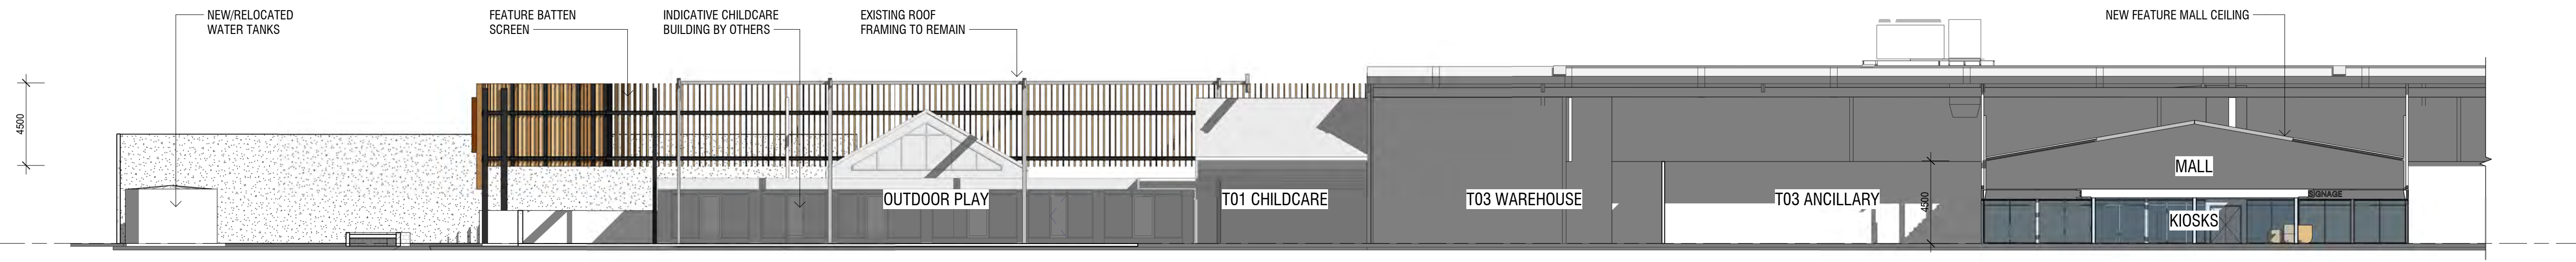


1 SECTION 1 - PART 1
002 1:200




5 SECTION 1 - PART 2
002 1:200

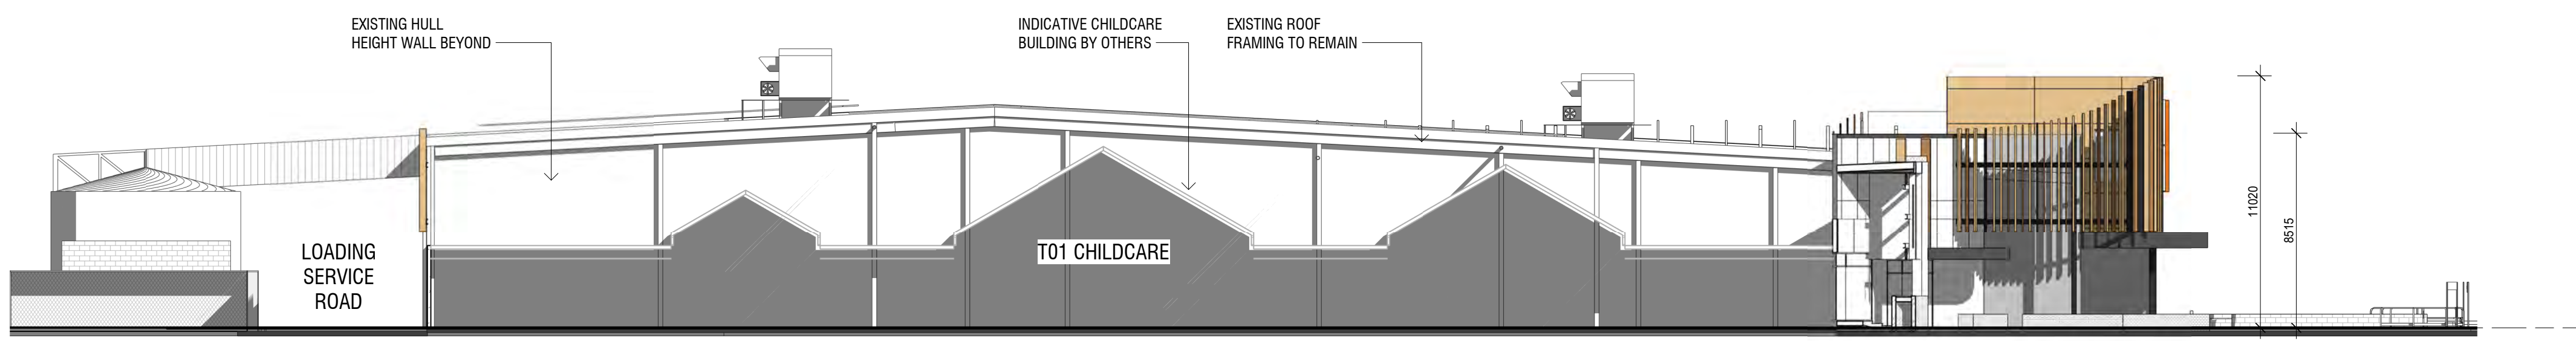

2 SECTION 2
002 1:200

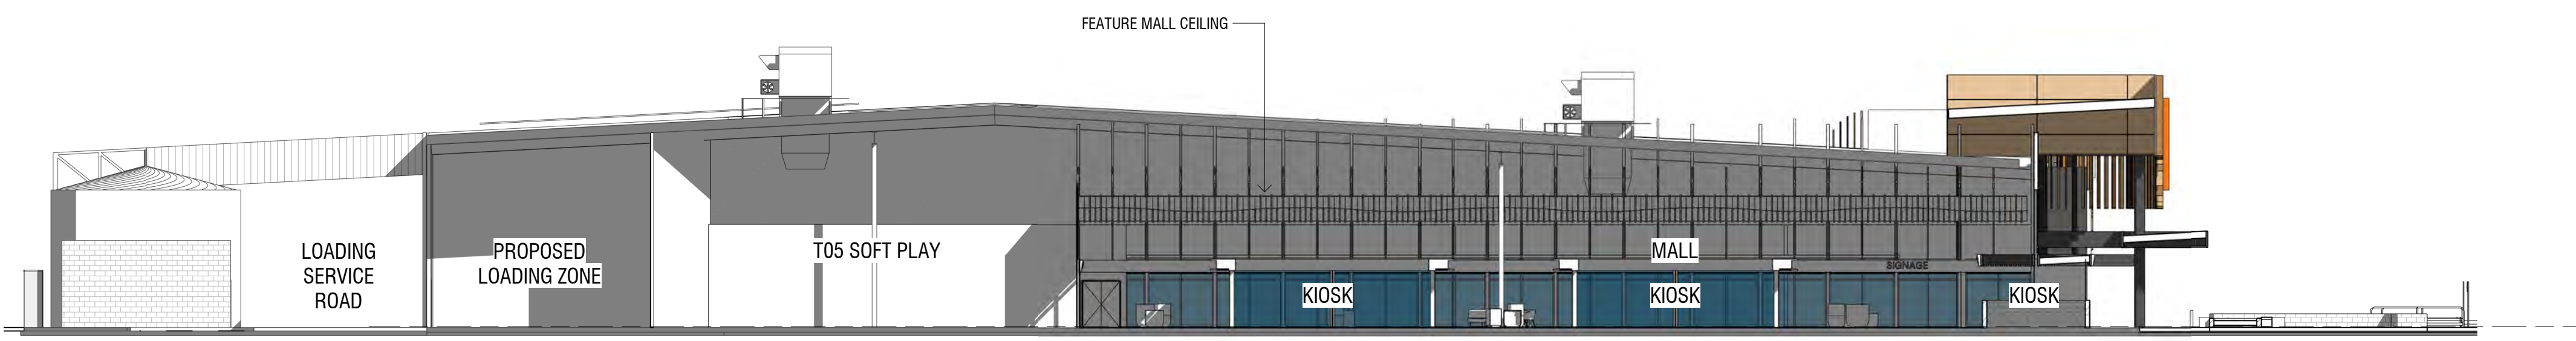

3 SECTION 3
002 1:200

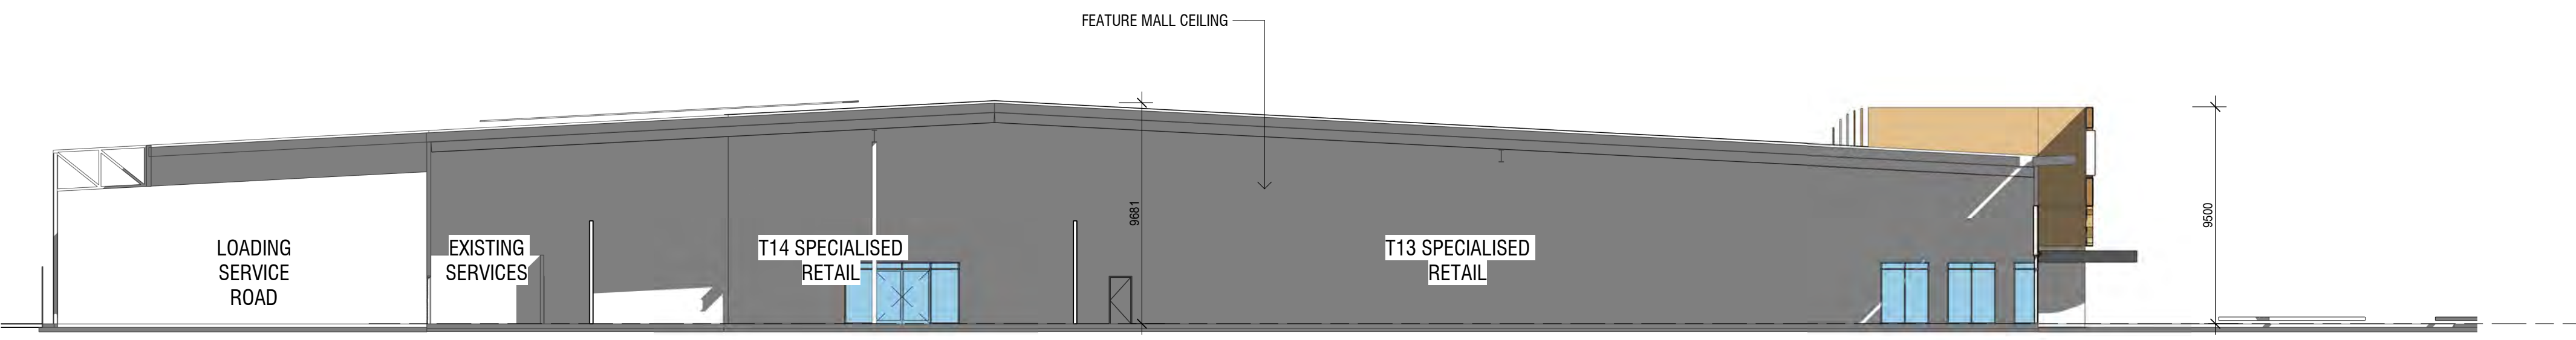

4 SECTION 4
002 1:200

Do not scale this drawing. Verify all dimensions on site before commencing any work. Buchan. This drawing remains the property of The Buchan Group Australia Pty Ltd. Reproduction in whole or in part without prior consent is forbidden.

File

Project
HOME CO ST MARYS
213 Forrester Rd, St Marys NSW 2760

Project Number	720048
Status	DA
Date Plotted	18-Dec-20 10:03:40 AM
Date Issued	18.12.20
Scale	1:200 @A1


Drawing Title
PROPOSED SECTIONS

Drawing Number
A-DA-3000 Revision
C


BUCHAN

Brisbane Studio
+ 61 7 3859 9222 / buchangroup.com.au


FOR INFORMATION

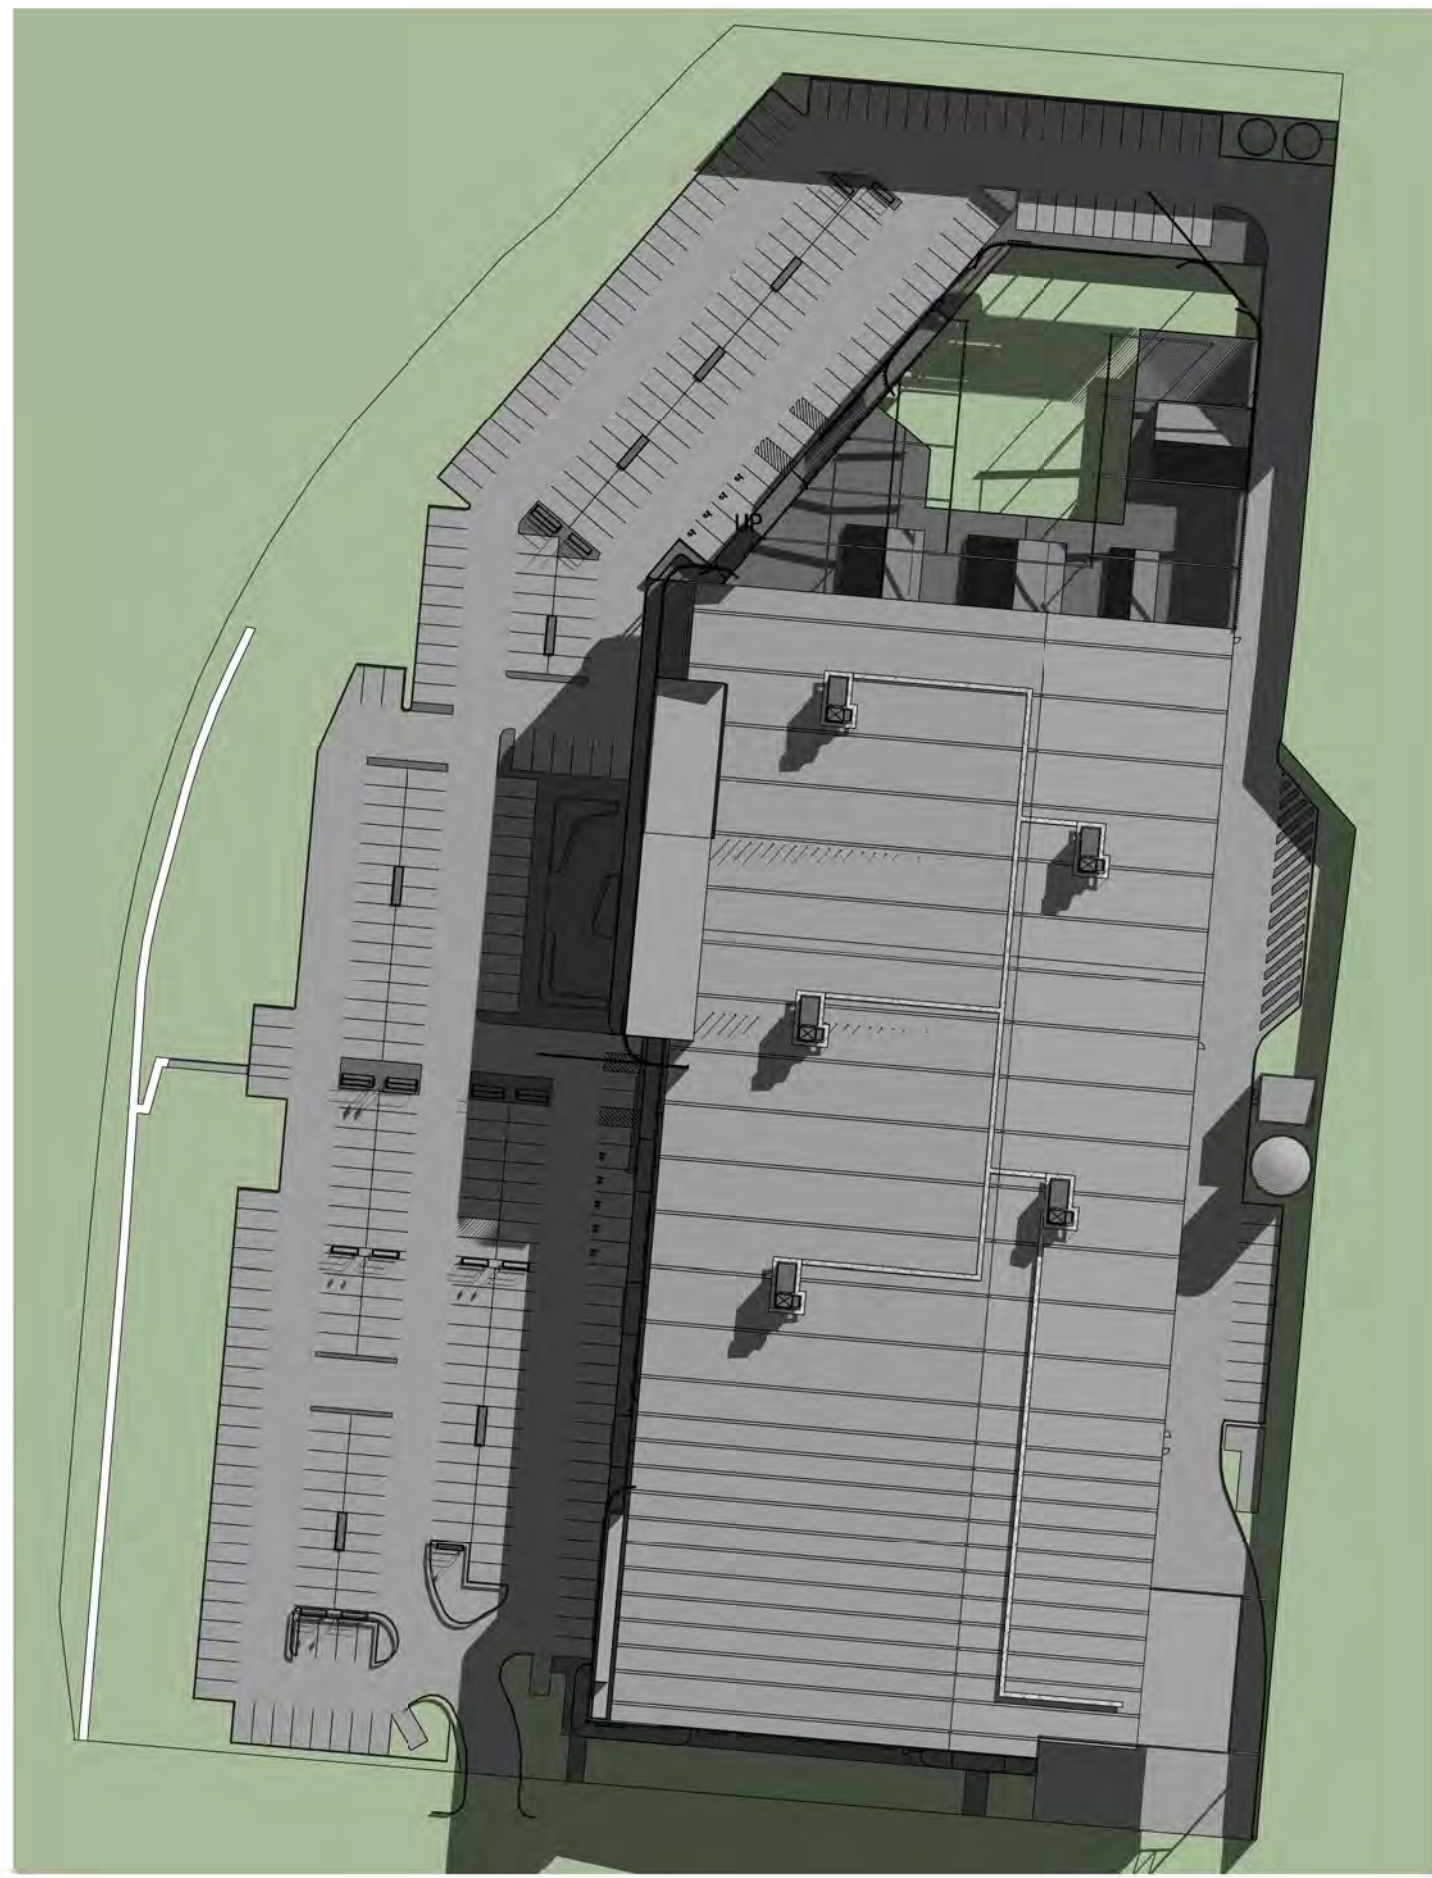


2 WINTER SOL 9AM
1:1000

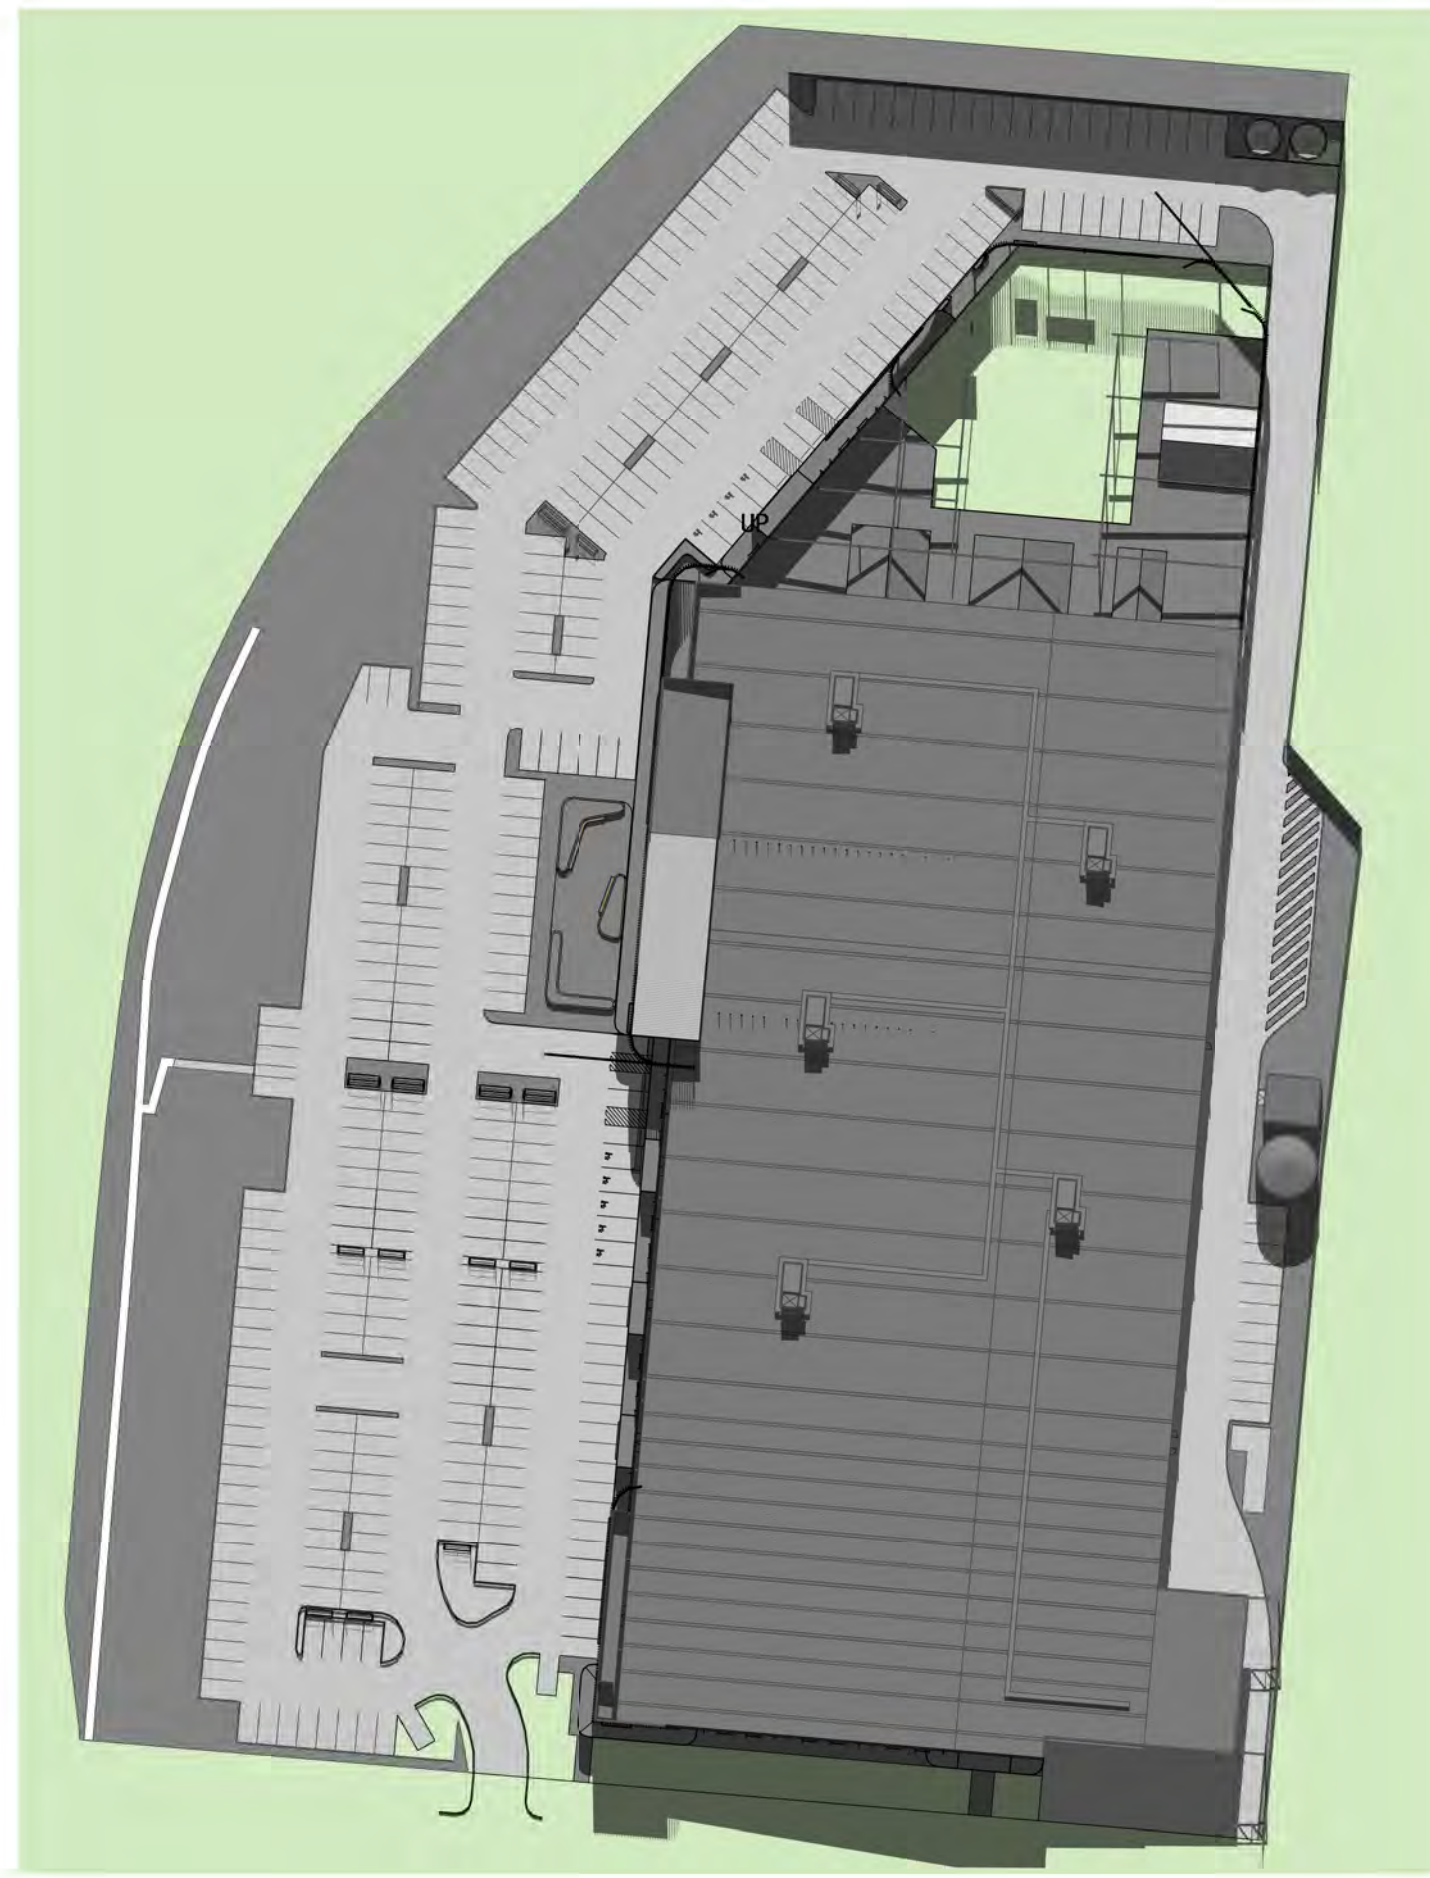


3 WINTER SOL 12PM
1:1000

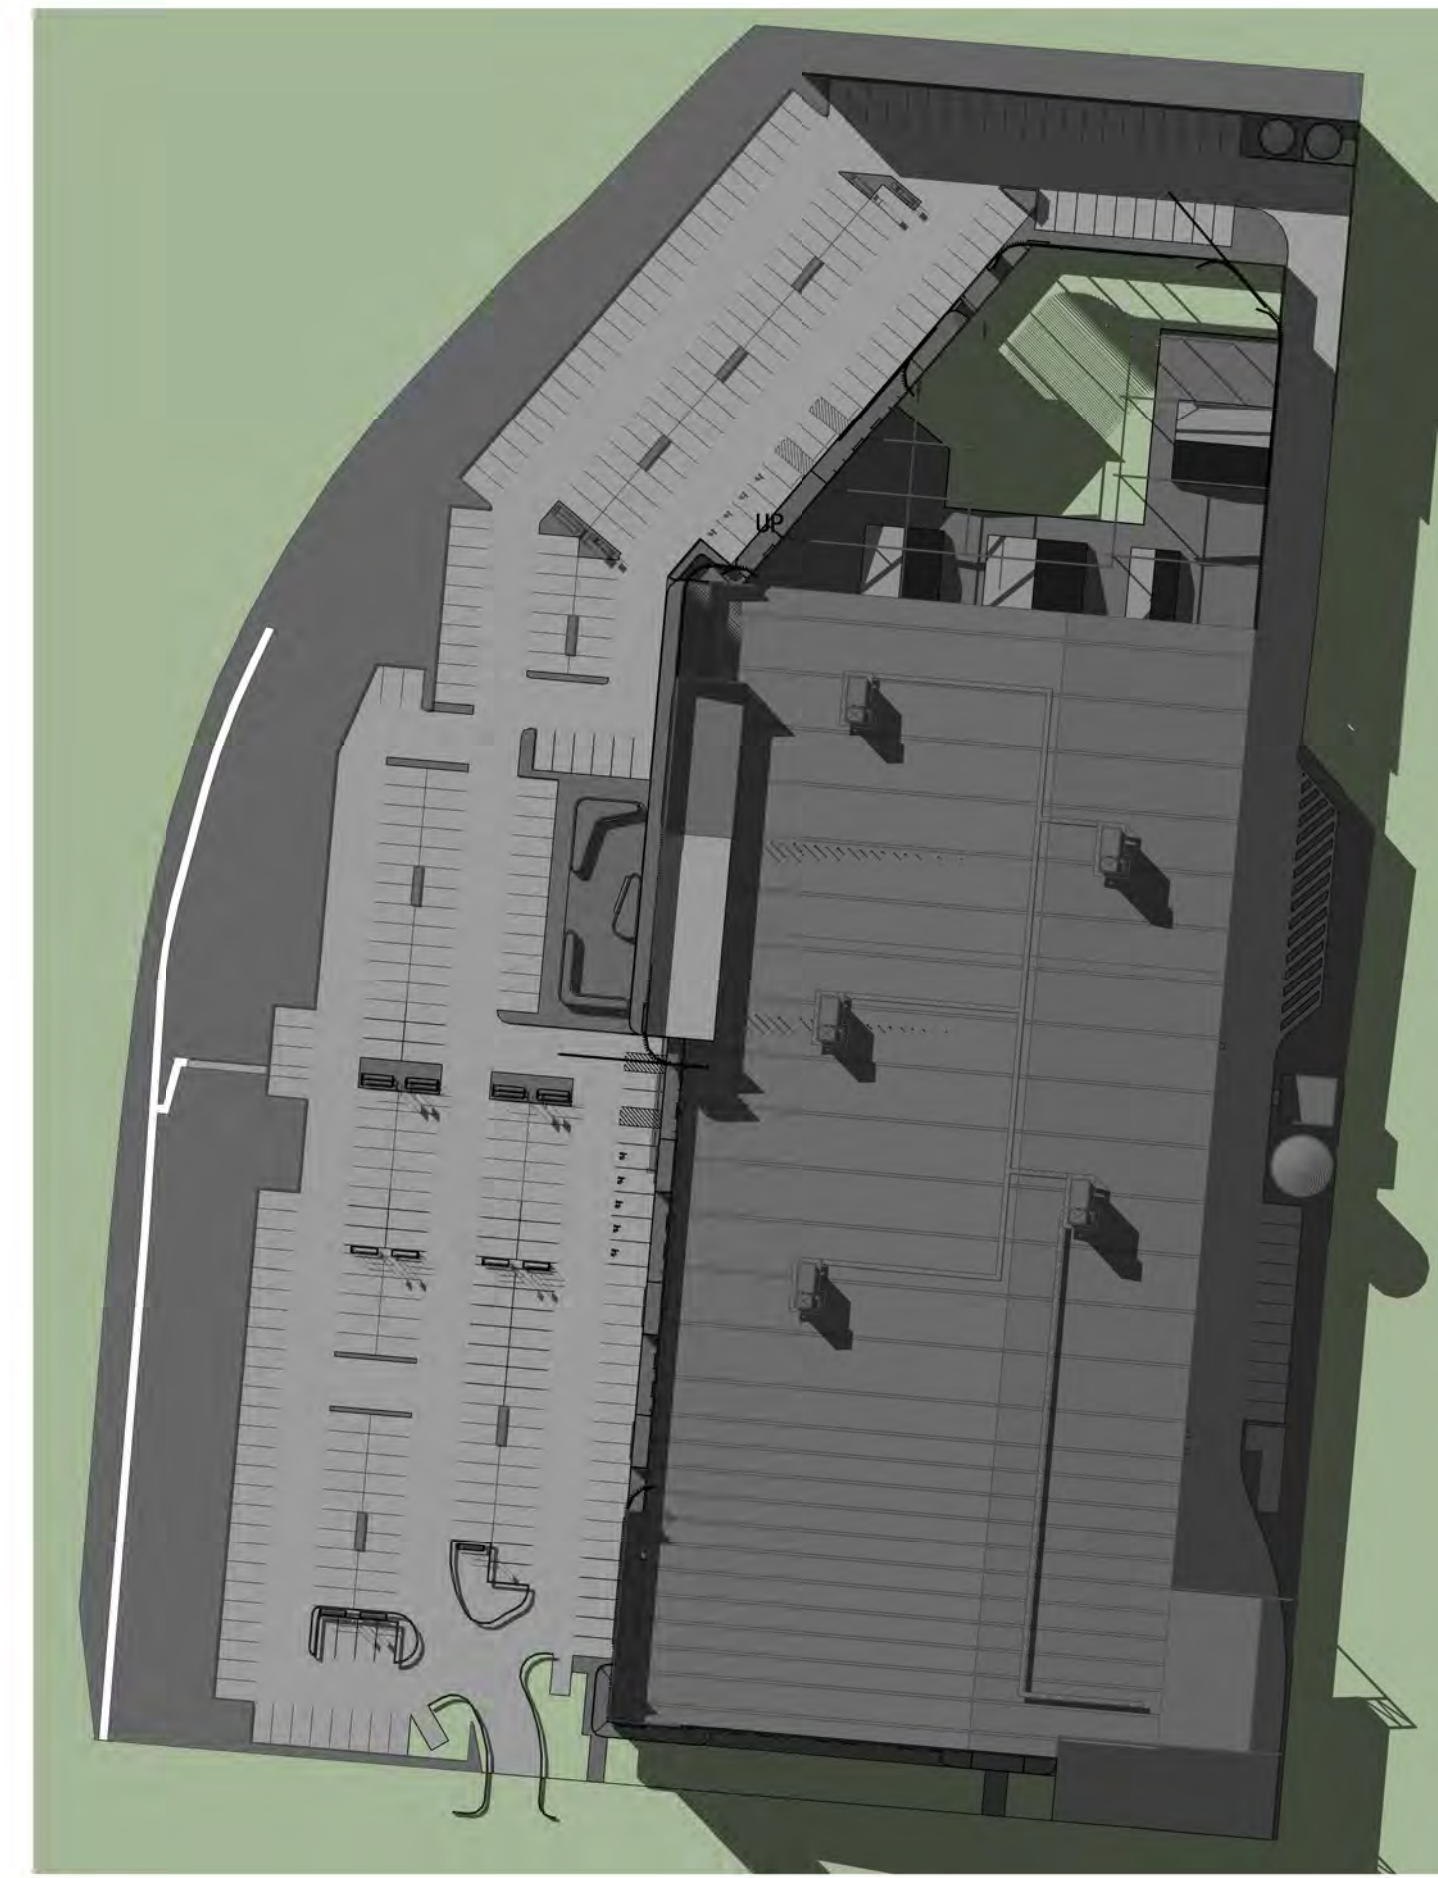


1 WINTER SOL 3PM
1:1000

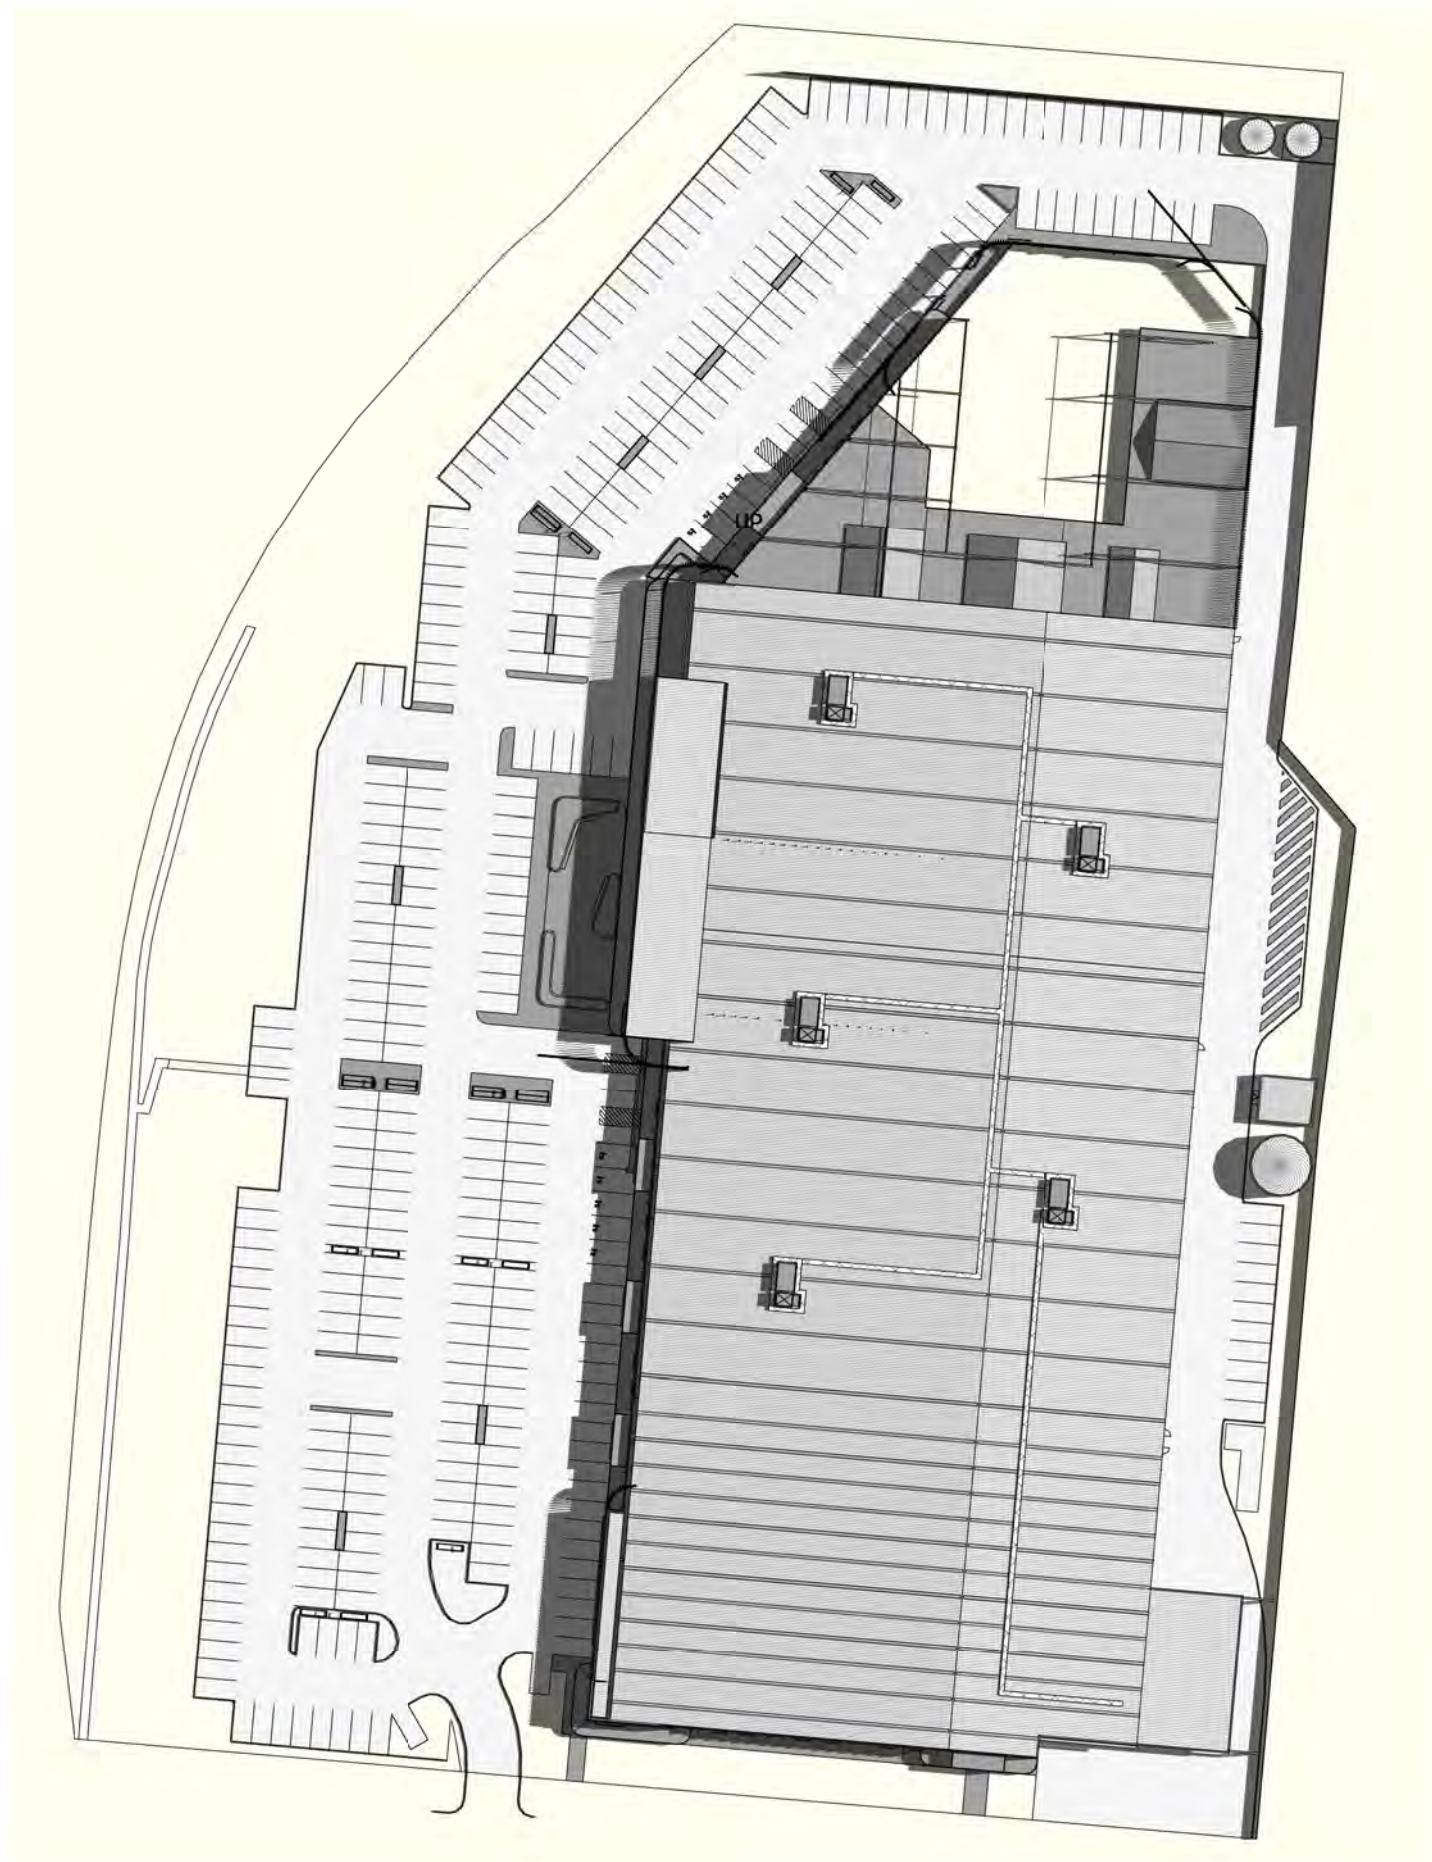

5 SUMMER SOL 9AM
1:1000

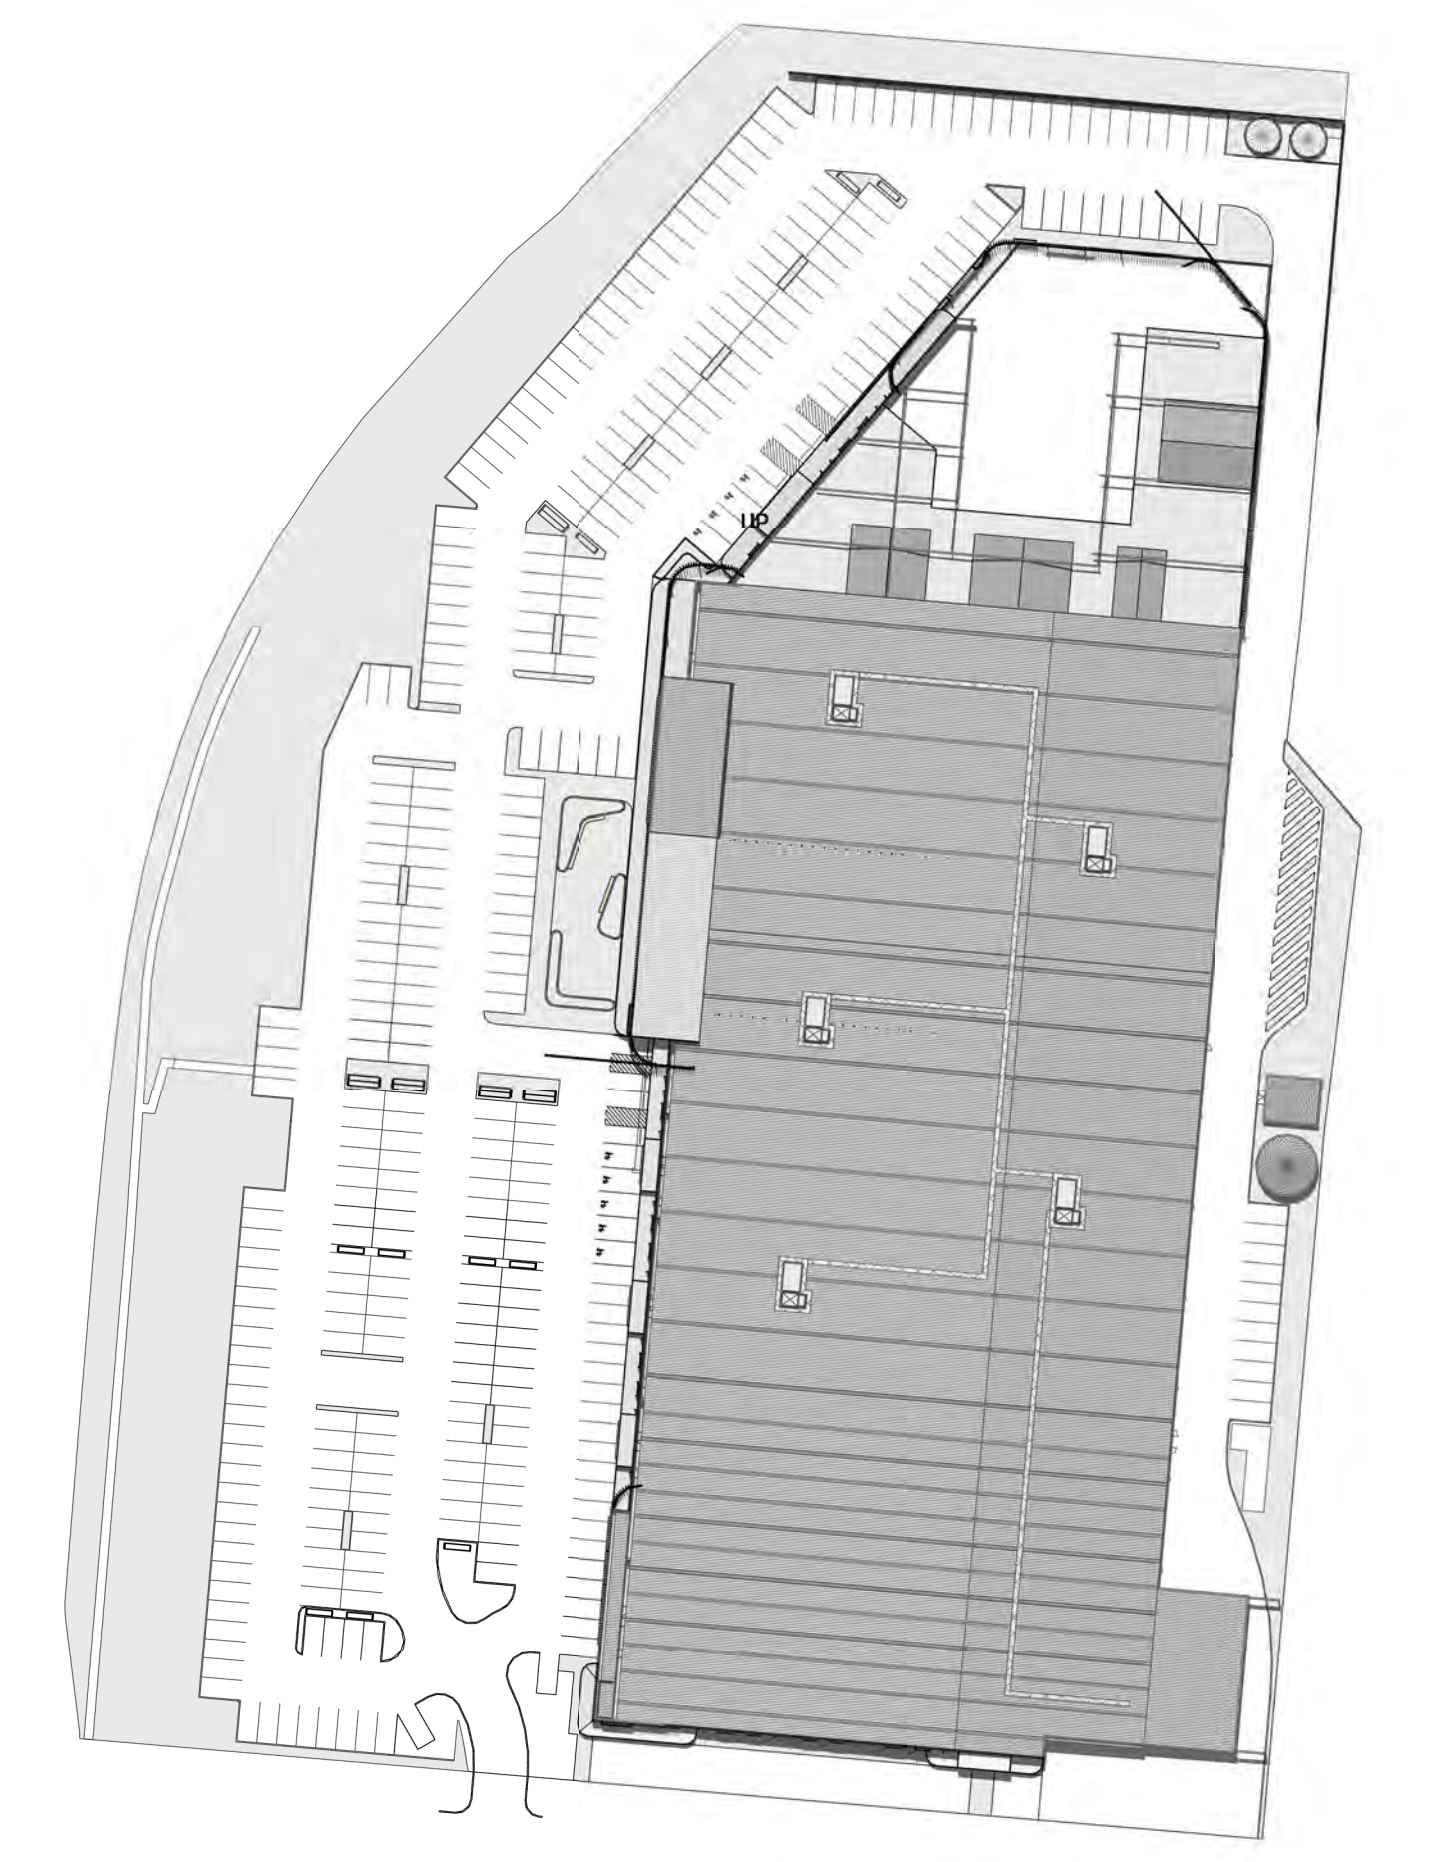

6 SUMMER SOL 12PM
1:1000

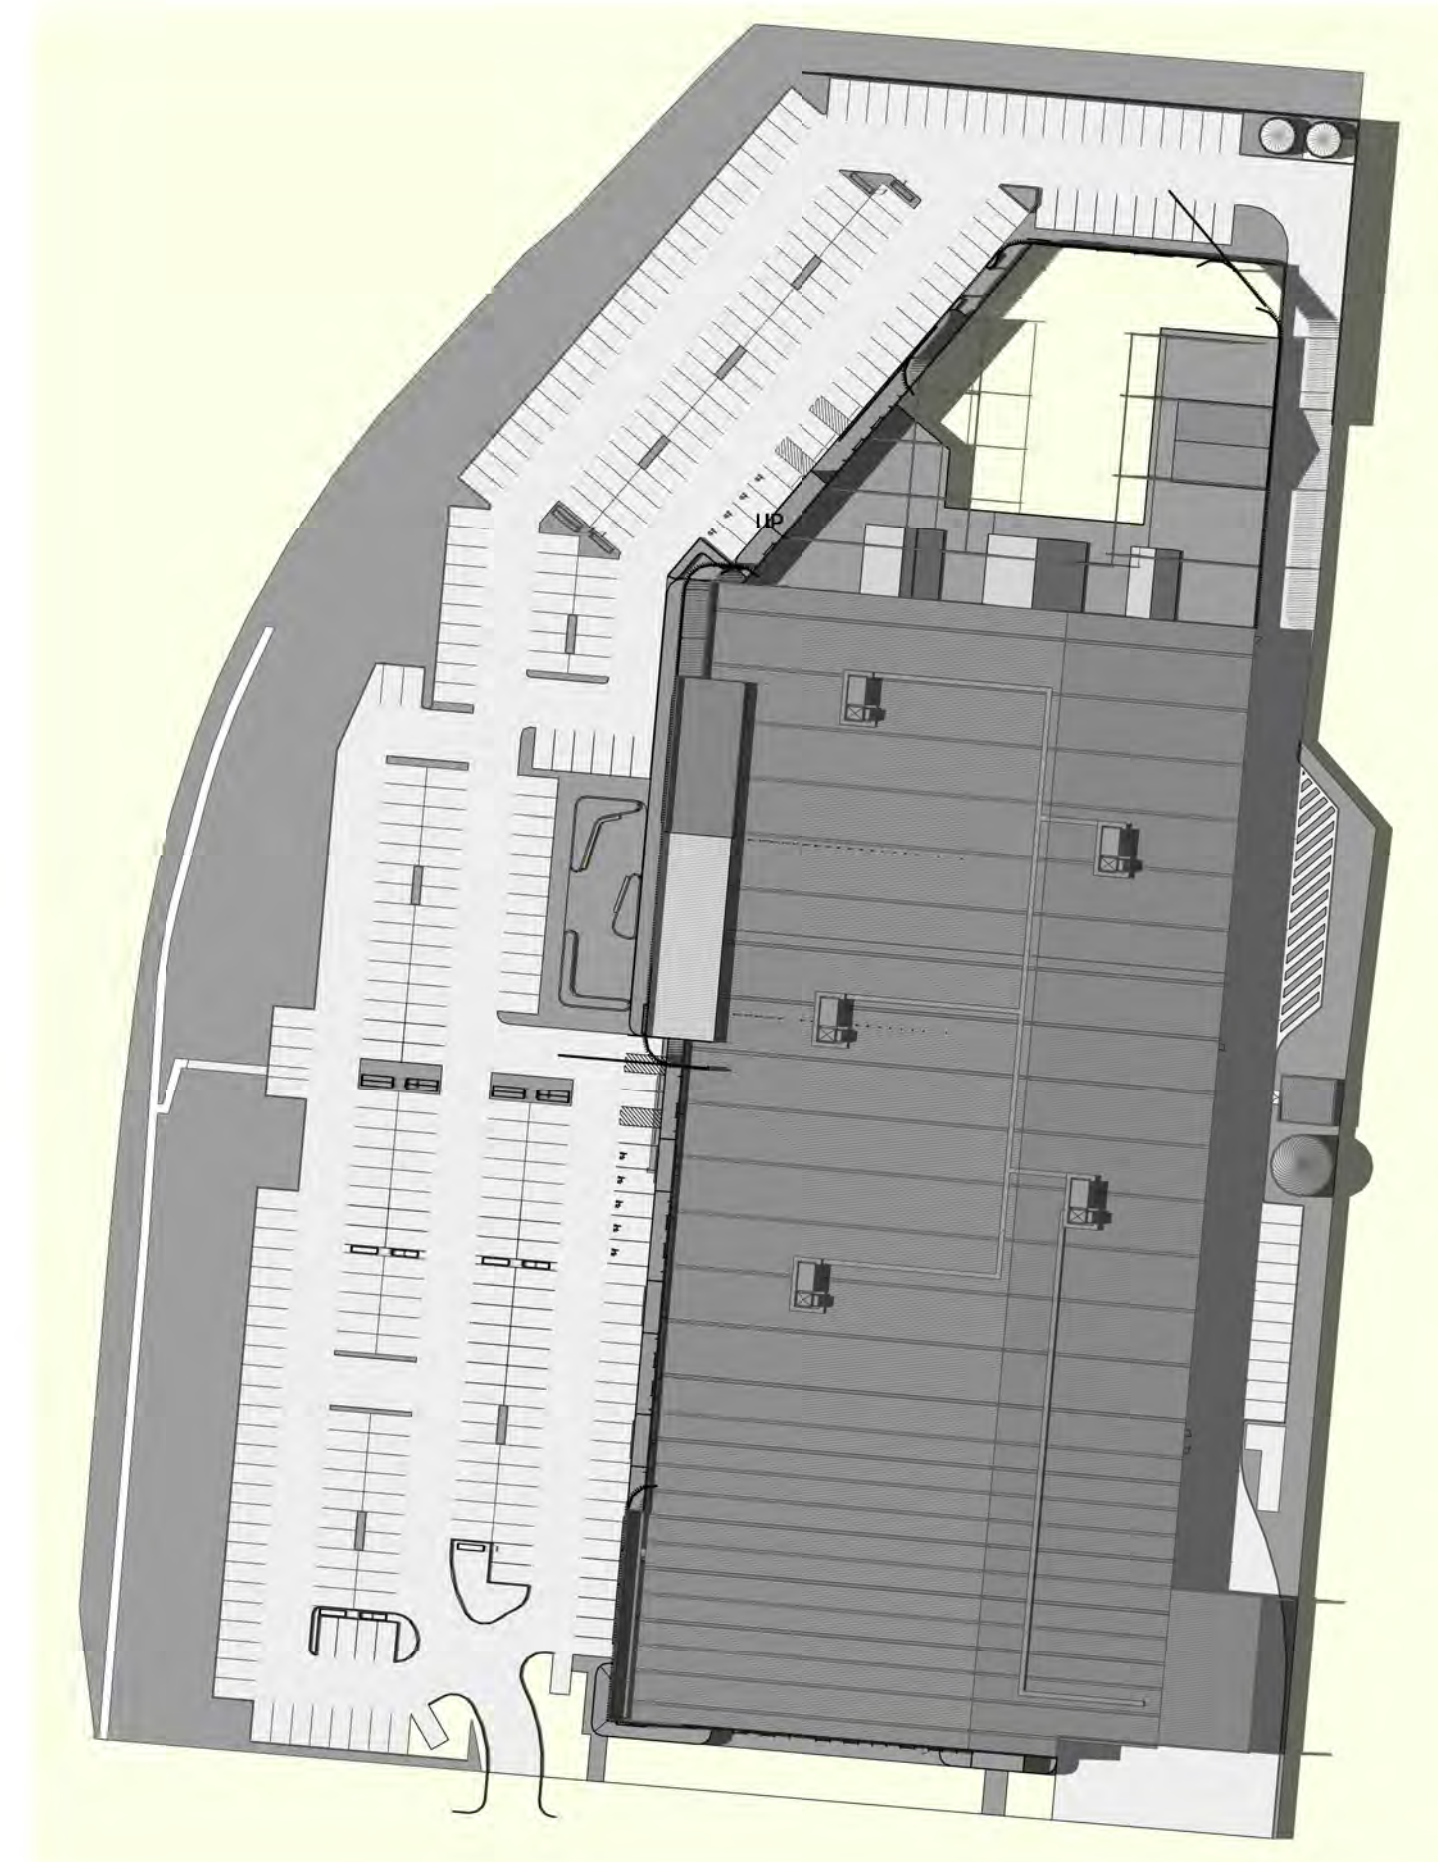

4 SUMMER SOL 3PM
1:1000

Do not scale this drawing. Verify all dimensions on site before commencing any work. Buchan. This drawing remains the property of The Buchan Group Australia Pty Ltd. Reproduction in whole or in part without prior consent is forbidden.

File

Project
**HOME CO ST
MARYS**
213 Forrester Rd, St Marys
NSW 2760

Project Number
720048

Status
DA

Date Plotted
18-Dec-20 10:05:02 AM

Date Issued
11.12.20

Scale
1:1000 @A1

0 10 20 40 60M


Drawing Title
SUN STUDY DIAGRAMS

Drawing Number
A-DA-4001

Revision
A

BUCHAN

Brisbane Studio
+ 61 7 3859 9222 / buchangroup.com.au

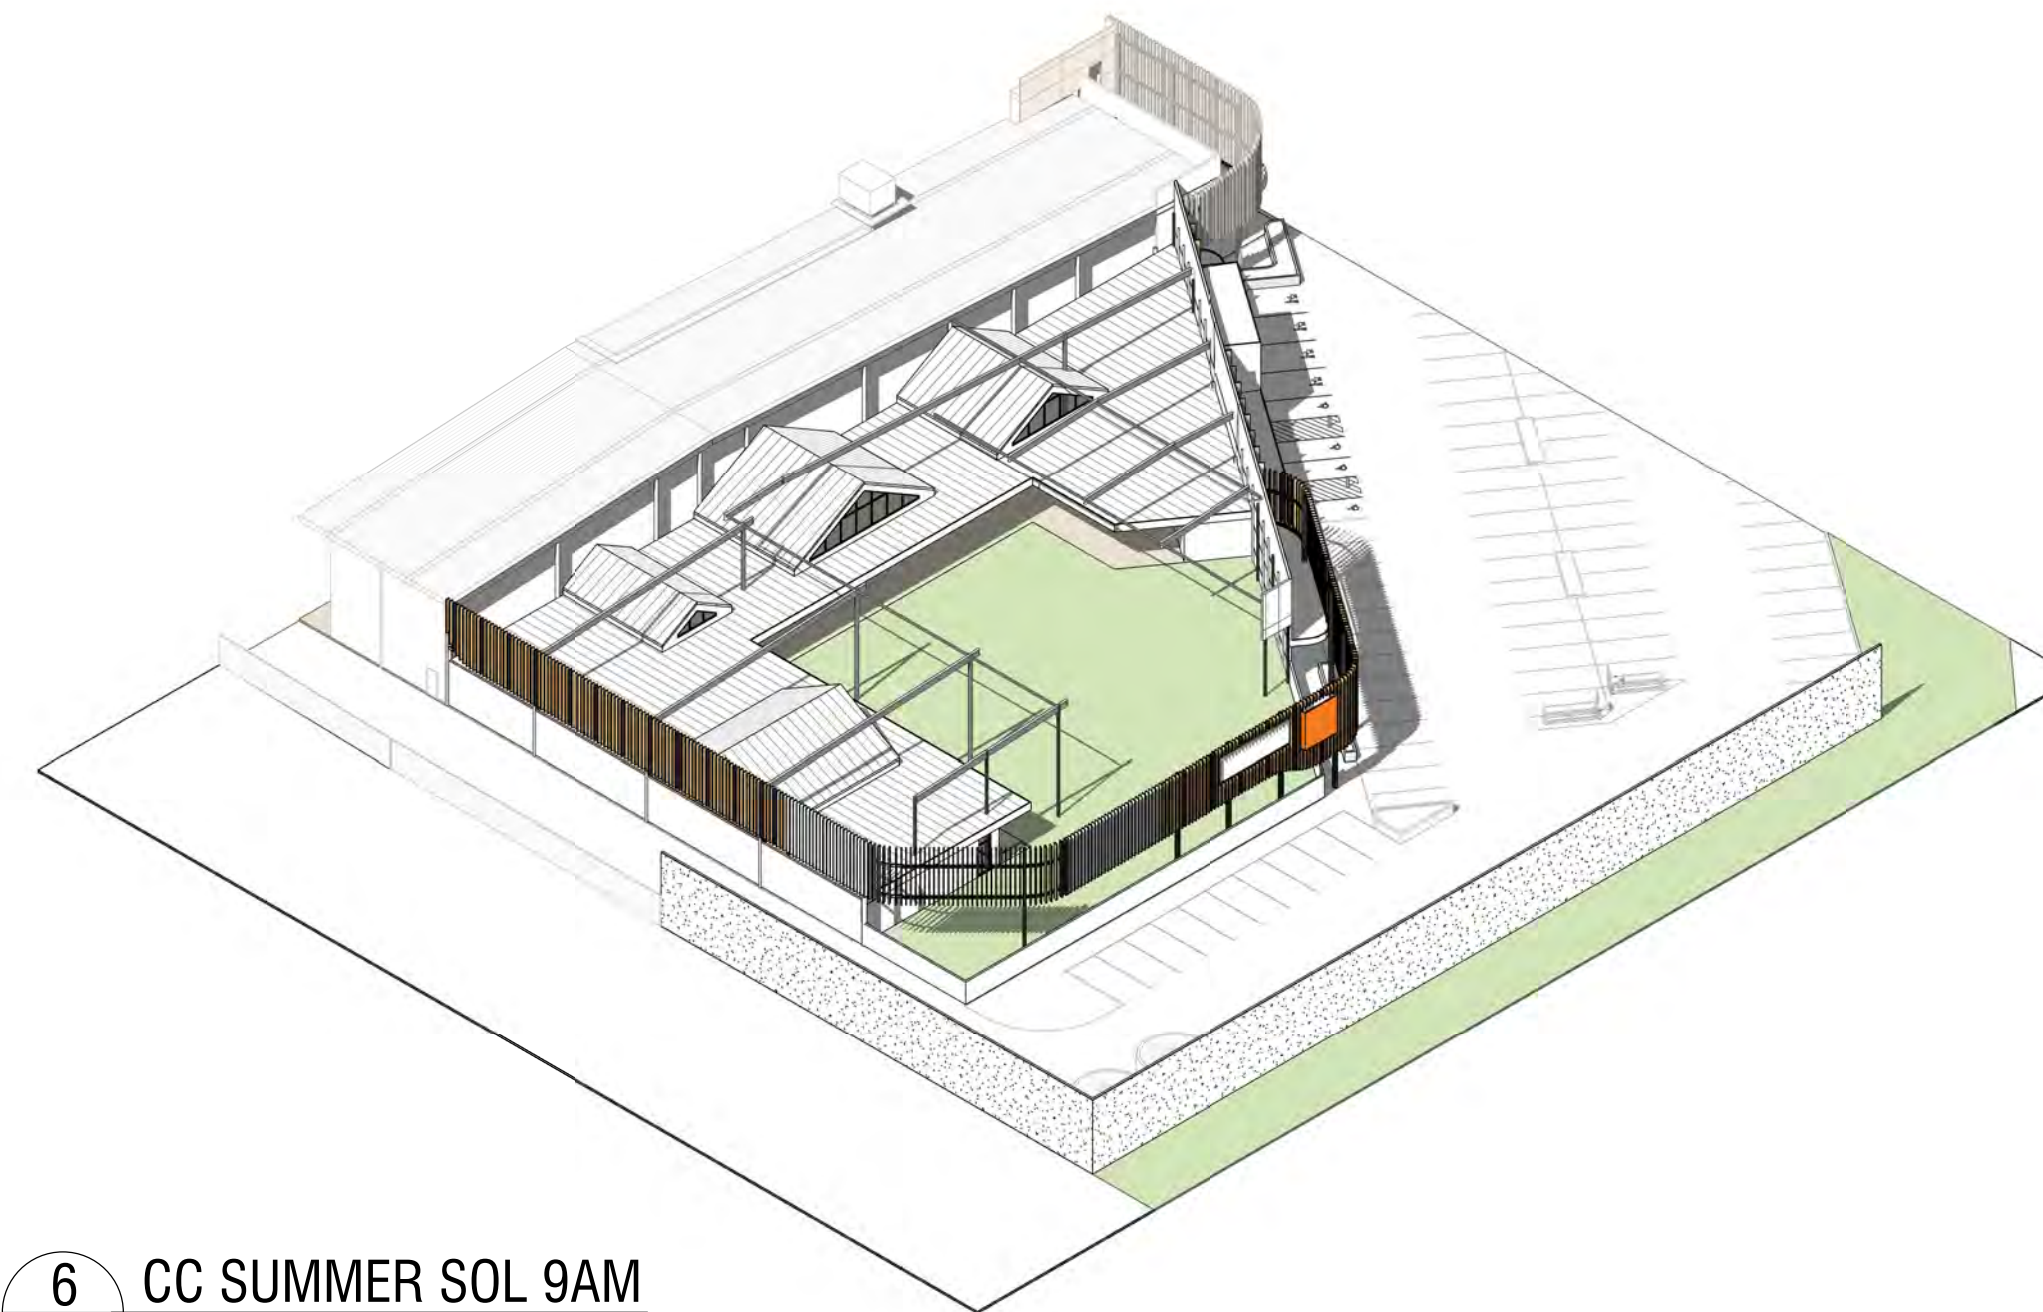

1 CHILDCARE WINTER SOL 9AM

6 CC SUMMER SOL 9AM



2 CHILDCARE WINTER SOL 12PM

5 CC SUMMER SOL 12PM



3 CHILDCARE WINTER SOL 3PM

4 CC SUMMER SOL 3PM

Do not scale this drawing. Verify all dimensions on site before commencing any work. Buchan. This drawing remains the property of The Buchan Group Australia Pty Ltd. Reproduction in whole or in part without prior consent is forbidden.

File

Project
HOME CO ST MARYS
 213 Forrester Rd, St Marys
 NSW 2760

Project Number
720048

Status
 DA

Date Plotted
 18-Dec-20 10:05:43 AM

Date Issued
 11.12.20

Scale
 @A1

0 10 20 40 60M

Drawing Title
SUN STUDY DIAGRAMS

Drawing Number
A-DA-4002

Revision
A

BUCHAN

Brisbane Studio
 + 61 7 3859 9222 / buchangroup.com.au

Rev.	Date	Description	Iss.	Appr.
A	03.12.20	PRELIM DA	DH	KCC
B	09.12.20	MINOR AMENDMENTS	DH	KCC
C	11.12.20	DA ISSUE	DH	KCC

Do not scale this drawing. Verify all dimensions on site before commencing any work. Buchan. This drawing remains the property of The Buchan Group Australia Pty Ltd. Reproduction in whole or in part without prior consent is forbidden.

File



AERIAL VIEW 1

**HOME CO ST
MARYS**
213 Forrester Rd, St Marys
NSW 2760

Project Number
720048

Status **DA**

Date Plotted 18-Dec-20 10:06:01 AM

Date Issued 11.12.20

Scale @A1

0 10 20 40 60M

Drawing Title
PERSPECTIVES

Drawing Number **A-DA-5001** Revision **C**

BUCHAN

Brisbane Studio
+ 61 7 3859 9222 / buchangroup.com.au

FOR INFORMATION

Rev.	Date	Description	Iss.	Appr.
A	03.12.20	PRELIM DA	DH	KCC
B	09.12.20	MINOR AMENDMENTS	DH	KCC
C	11.12.20	DA ISSUE	DH	KCC

Do not scale this drawing. Verify all dimensions on site before commencing any work. Buchan. This drawing remains the property of The Buchan Group Australia Pty Ltd. Reproduction in whole or in part without prior consent is forbidden.

File



AERIAL VIEW 2

**HOME CO ST
MARYS**
213 Forrester Rd, St Marys
NSW 2760

Project Number
720048

Status **DA**

Date Plotted 18-Dec-20 10:06:20 AM

Date Issued 11.12.20

Scale @A1

Drawing Title

PERSPECTIVES

Drawing Number **A-DA-5002** Revision **C**

BUCHAN

Brisbane Studio
+ 61 7 3859 9222 / buchangroup.com.au

FOR INFORMATION

Rev.	Date	Description	Iss.	Appr.
A	03.12.20	PRELIM DA	DH	KCC
B	09.12.20	MINOR AMENDMENTS	DH	KCC
C	11.12.20	DA ISSUE	DH	KCC



Do not scale this drawing. Verify all dimensions on site before commencing any work. Buchan. This drawing remains the property of The Buchan Group Australia Pty Ltd. Reproduction in whole or in part without prior consent is forbidden.

File

HOME CO ST MARYS
 213 Forrester Rd, St Marys
 NSW 2760

Project Number
720048

Status **DA**

Date Plotted 18-Dec-20 10:06:38 AM

Date Issued 11.12.20

Scale @A1

0 10 20 40 60M

Drawing Title
PERSPECTIVES

FORRESTER RD ELEVATION

Drawing Number **A-DA-5003** Revision **C**

BUCHAN

Brisbane Studio
 + 61 7 3859 9222 / buchangroup.com.au

FOR INFORMATION

Rev.	Date	Description	Iss.	Appr.
A	03.12.20	PRELIM DA	DH	KCC
B	09.12.20	MINOR AMENDMENTS	DH	KCC
C	11.12.20	DA ISSUE	DH	KCC



Do not scale this drawing. Verify all dimensions on site before commencing any work. Buchan. This drawing remains the property of The Buchan Group Australia Pty Ltd. Reproduction in whole or in part without prior consent is forbidden.

File

Project
HOME CO ST MARYS
 213 Forrester Rd, St Marys
 NSW 2760

Project Number
720048

Status
 DA

Date Plotted
 18-Dec-20 10:06:56 AM

Date Issued
 11.12.20

Scale
 @A1

Drawing Title
PERSPECTIVES

Drawing Number
A-DA-5004

Revision
C

BUCHAN

Brisbane Studio
 + 61 7 3859 9222 / buchangroup.com.au

FOR INFORMATION

FORRESTER RD ELEVATION - CHILDCARE ENTRY

Rev.	Date	Description	Iss.	Appr.
A	03.12.20	PRELIM DA	DH	KCC
B	09.12.20	MINOR AMENDMENTS	DH	KCC
C	11.12.20	DA ISSUE	DH	KCC



Do not scale this drawing. Verify all dimensions on site before commencing any work. Buchan. This drawing remains the property of The Buchan Group Australia Pty Ltd. Reproduction in whole or in part without prior consent is forbidden.

File

Project
HOME CO ST MARYS
 213 Forrester Rd, St Marys
 NSW 2760

Project Number
720048

Status
 DA

Date Plotted
 18-Dec-20 10:07:14 AM

Date Issued
 11.12.20

Scale
 @A1

0 10 20 40 60M

Drawing Title
PERSPECTIVES

Drawing Number
A-DA-5005

Revision
C

BUCHAN

Brisbane Studio
 + 61 7 3859 9222 / buchangroup.com.au

FOR INFORMATION

CENTRE ENTRY & EXTERNAL PLAZA

Rev.	Date	Description	Iss.	Appr.
A	03.12.20	PRELIM DA	DH	KCC
B	09.12.20	MINOR AMENDMENTS	DH	KCC
C	11.12.20	DA ISSUE	DH	KCC



Do not scale this drawing. Verify all dimensions on site before commencing any work. Buchan. This drawing remains the property of The Buchan Group Australia Pty Ltd. Reproduction in whole or in part without prior consent is forbidden.

File

Project
**HOME CO ST
 MARYS**
 213 Forrester Rd, St Marys
 NSW 2760

Project Number
720048

Status **DA**

Date Plotted 18-Dec-20 10:07:32 AM

Date Issued 11.12.20

Scale @A1

0 10 20 40 60M

Drawing Title
PERSPECTIVES

Drawing Number **A-DA-5006** Revision **C**

BUCHAN

Brisbane Studio
 + 61 7 3859 9222 / buchangroup.com.au

FOR INFORMATION

FORRESTER RD ELEVATION - TENANCY ENTRY POINTS

Rev.	Date	Description	Iss.	Appr.
A	03.12.20	PRELIM DA	DH	KCC
B	11.12.20	DA ISSUE	DH	KCC



Do not scale this drawing. Verify all dimensions on site before commencing any work. Buchan. This drawing remains the property of The Buchan Group Australia Pty Ltd. Reproduction in whole or in part without prior consent is forbidden.

File

**HOME CO ST
MARYS**
213 Forrester Rd, St Marys
NSW 2760

Project Number
720048

Status **DA**

Date Plotted 18-Dec-20 10:07:50 AM

Date Issued 11.12.20

Scale @A1

0 10 20 40 60M

Drawing Title
PERSPECTIVES

Drawing Number **A-DA-5007** Revision **B**

BUCHAN

Brisbane Studio
+ 61 7 3859 9222 / buchangroup.com.au

FOR INFORMATION

INTERNAL MALL