

DO NOT SCALE DRAWINGS.
 VERIFY ALL DIMENSIONS ON SITE.
 REFER ANY DISCREPANCIES TO
 THE SUPERINTENDENT BEFORE
 PROCEEDING WITH THE WORK.

These drawings are subject to copyright and may not be copied, used
 or reproduced in any way without the express permission of
InkArchitects Pty Ltd



PROPRIETOR
LION


LION GROUP BUILDING AND SILO SIGNAGE

2257 CASTLEREAGH ROAD
 PENRITH NSW 2750

SITE PLAN


INK ARCHITECTS
 Suite 2.02, 56 Delhi Road
 North Ryde NSW 2113
 P: 02 9009 4400
 E: admin@inkarchitects.com.au

DATE 25.01.16 DRAWN KJ
 SCALE 1:400 @ A1

 


PROJECT NO.	DRAWING NO.	ISSUE
IA1614	A01	DA


A1

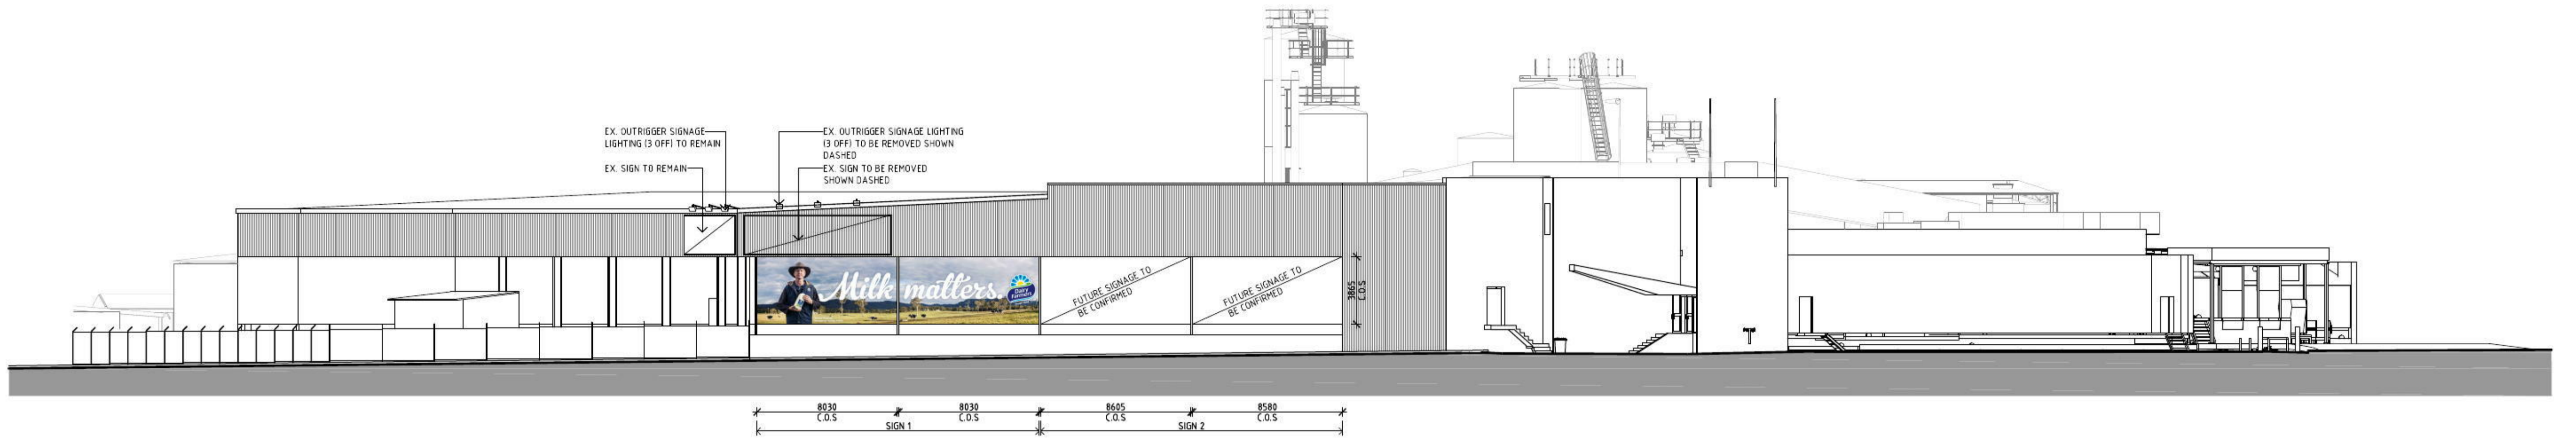

01 WEST ELEVATION
VIEW LOOKING FROM CASTLEREAGH ROAD
SCALE: 1: 200

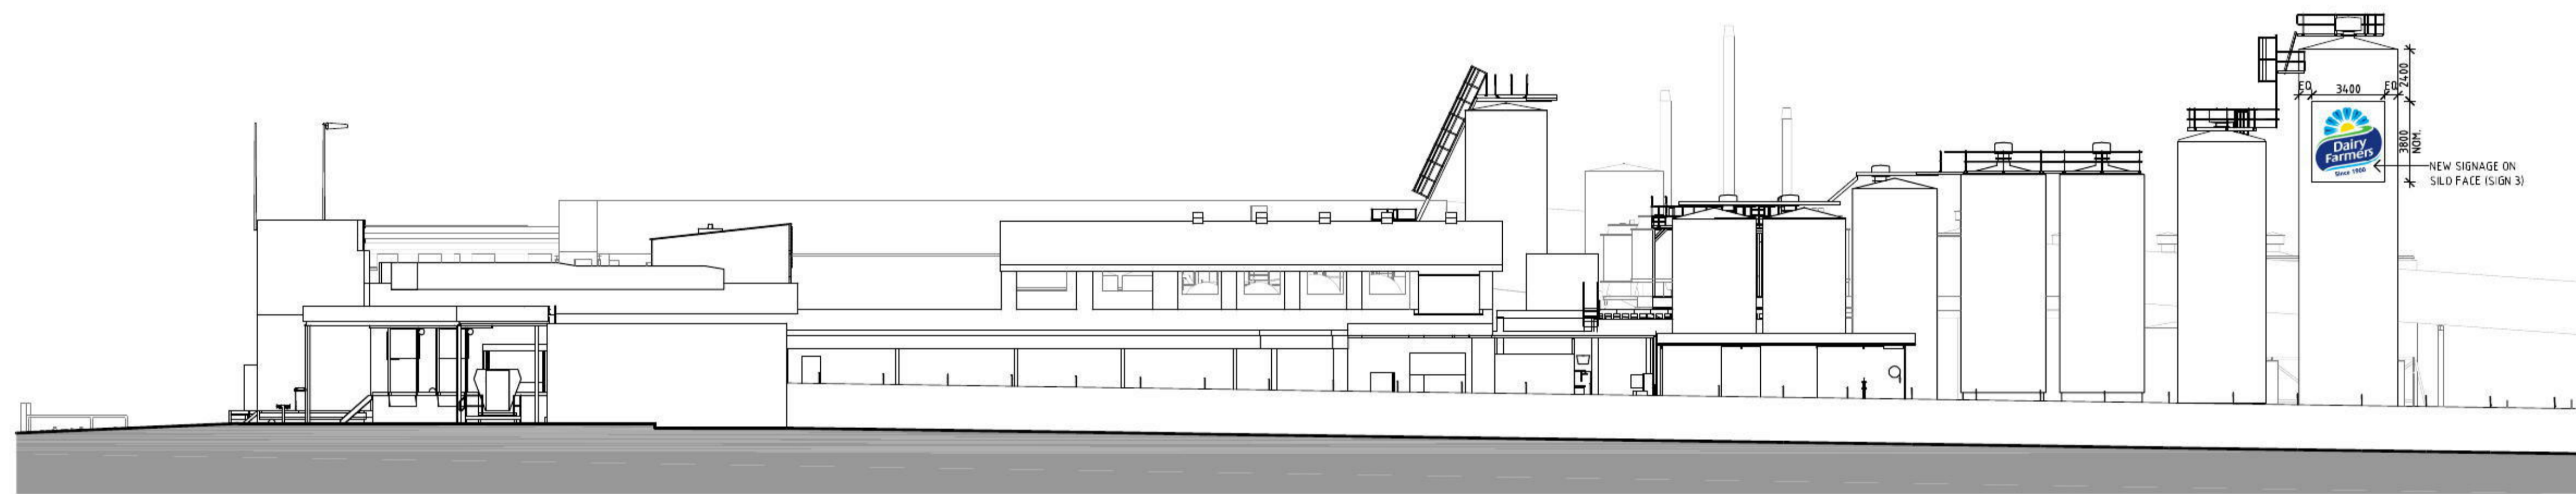

02 SOUTH ELEVATION
VIEW LOOKING FROM RAILWAY LINE
SCALE: 1: 200

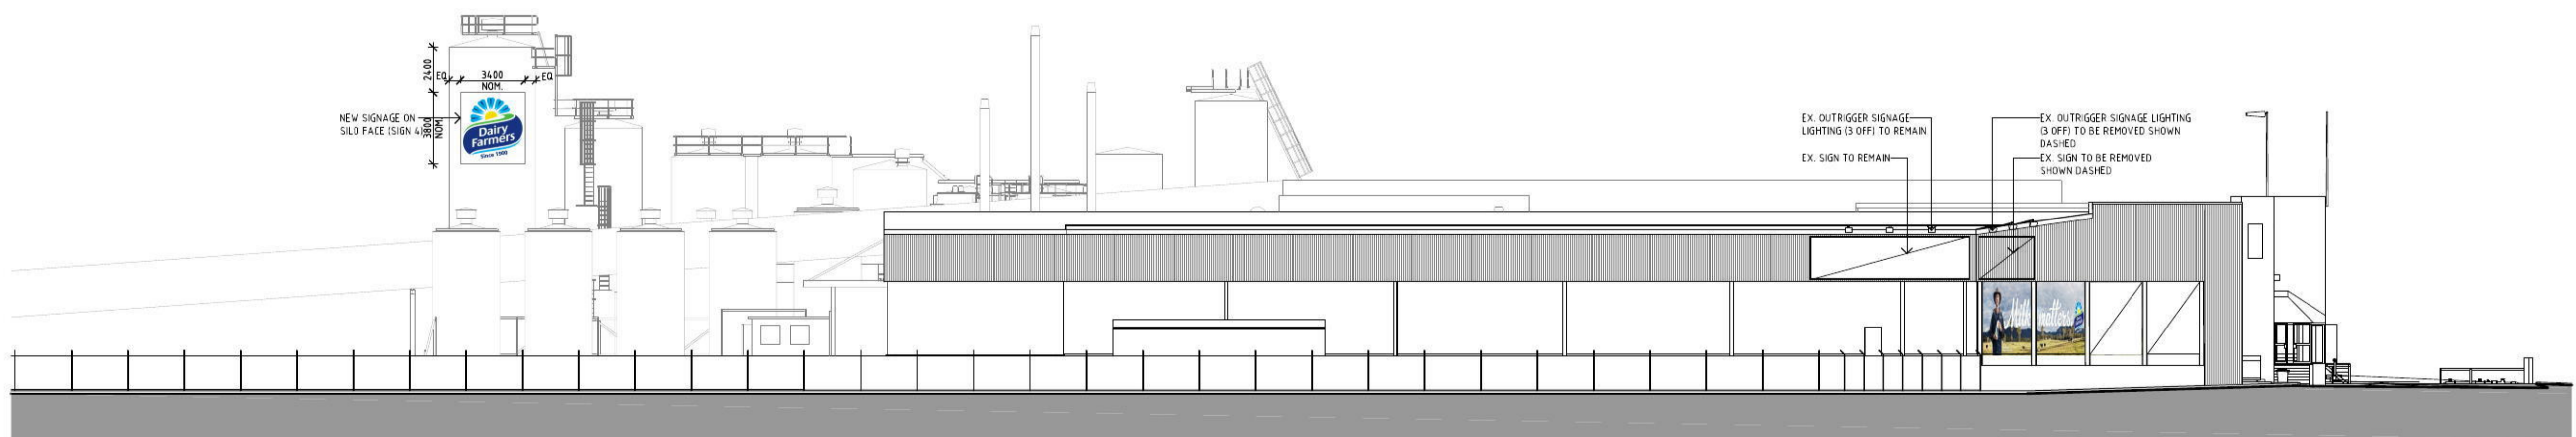

03 NORTH ELEVATION
VIEW LOOKING FROM MUSEUM DRIVE
SCALE: 1: 200

DO NOT SCALE DRAWINGS.
VERIFY ALL DIMENSIONS ON SITE.
REFER ANY DISCREPANCIES TO
THE SUPERINTENDENT BEFORE
PROCEEDING WITH THE WORK.

These drawings are subject to copyright and may not be copied, used or reproduced in any way without the express permission of InkArchitects Pty Ltd



PROPRIETOR
LION

LION GROUP BUILDING AND SILO SIGNAGE

2257 CASTLEREAGH ROAD
PENRITH NSW 2750

ELEVATIONS



Suite 2.02, 56 Delhi Road
North Ryde NSW 2113
P: 02 9009 4400
E: admin@inkarchitects.com.au

DATE 25.01.16 DRAWN KJ
SCALE 1:200 @ A1



PROJECT NO. DRAWING NO. ISSUE

IA1614 A02 DA