

# CAMILLERI



## PLANNING SOLUTIONS

931-947 MAMRE ROAD  
KEMPS CREEK NSW 2178

### DA APPLICATION CONTENTS:

- 01) SITE PLAN
- 02) SITE PLAN - ZOOMED IN 1/2
- 03) SITE PLAN - ZOOMED IN 2/2
- 04) FLOOD REPORT
- 05) SEWER PLAN
- 06) STORMWATER PLAN
- 07) FLOOR PLAN
- 08) ELEVATIONS 1/2
- 09) ELEVATIONS 2/2
- 10) SECTION/ COLOURS

**CAMILLERI**



PLANNING SOLUTIONS

**PROJECT:**  
931 - 947 MAMRE ROAD,  
KEMPS CREEK NSW 2178

**DESCRIPTION:**  
CONTENTS PAGE

COPYRIGHT NOTICE ©  
THIS DRAWING AND INFORMATION THERON IS THE  
PROPERTY OF CAMILLERI PLANNING SOLUTIONS AND MUST  
NOT BE LOANED, PARTLY COPIED, FULLY COPIED OR USED  
WITHOUT THE EXPRESSED PERMISSION IN LICENSE OR  
WRITING.

REVISION	DRAWN BY	DATE	DESRPTION	REVISION: 01
01	RC	21/08/19	FIRST SET OF PLANS	ALL DIMENSIONS: MM
02	RC	06/10/19	SECOND SET OF PLANS	SCALE: AS SHOWN OR NTS
				DRAWN BY: RC
				SHEET PAGE: A3
				<b>PAGE: 00</b>

- STORMWATER LINE
- SEPTIC LINE
- SEPTIC TANK (4000DIA)



0. SITE PLAN 1:2000




**PROJECT:**  
**931 - 947 MAMRE ROAD,**  
**KEMPS CREEK NSW 2178**

**DESCRIPTION:**  
**SITE PLAN**

COPYRIGHT NOTICE ©  
 THIS DRAWING AND INFORMATION THERON IS THE  
 PROPERTY OF CAMILLERI PLANNING SOLUTIONS AND MUST  
 NOT BE LOANED, PARTLY COPIED, FULLY COPIED OR USED  
 WITHOUT THE EXPRESSED PERMISSION IN LICENSE OR  
 WRITING.

REVISION	DRAWN BY	DATE	DESRPTION	REVISION: 01
01	RC	21/08/19	FIRST SET OF PLANS	ALL DIMENSIONS: MM
02	RC	06/10/19	SECOND SET OF PLANS	SCALE: AS SHOWN OR NTS
				DRAWN BY: RC
				SHEET PAGE: A3
				<b>PAGE: 01</b>

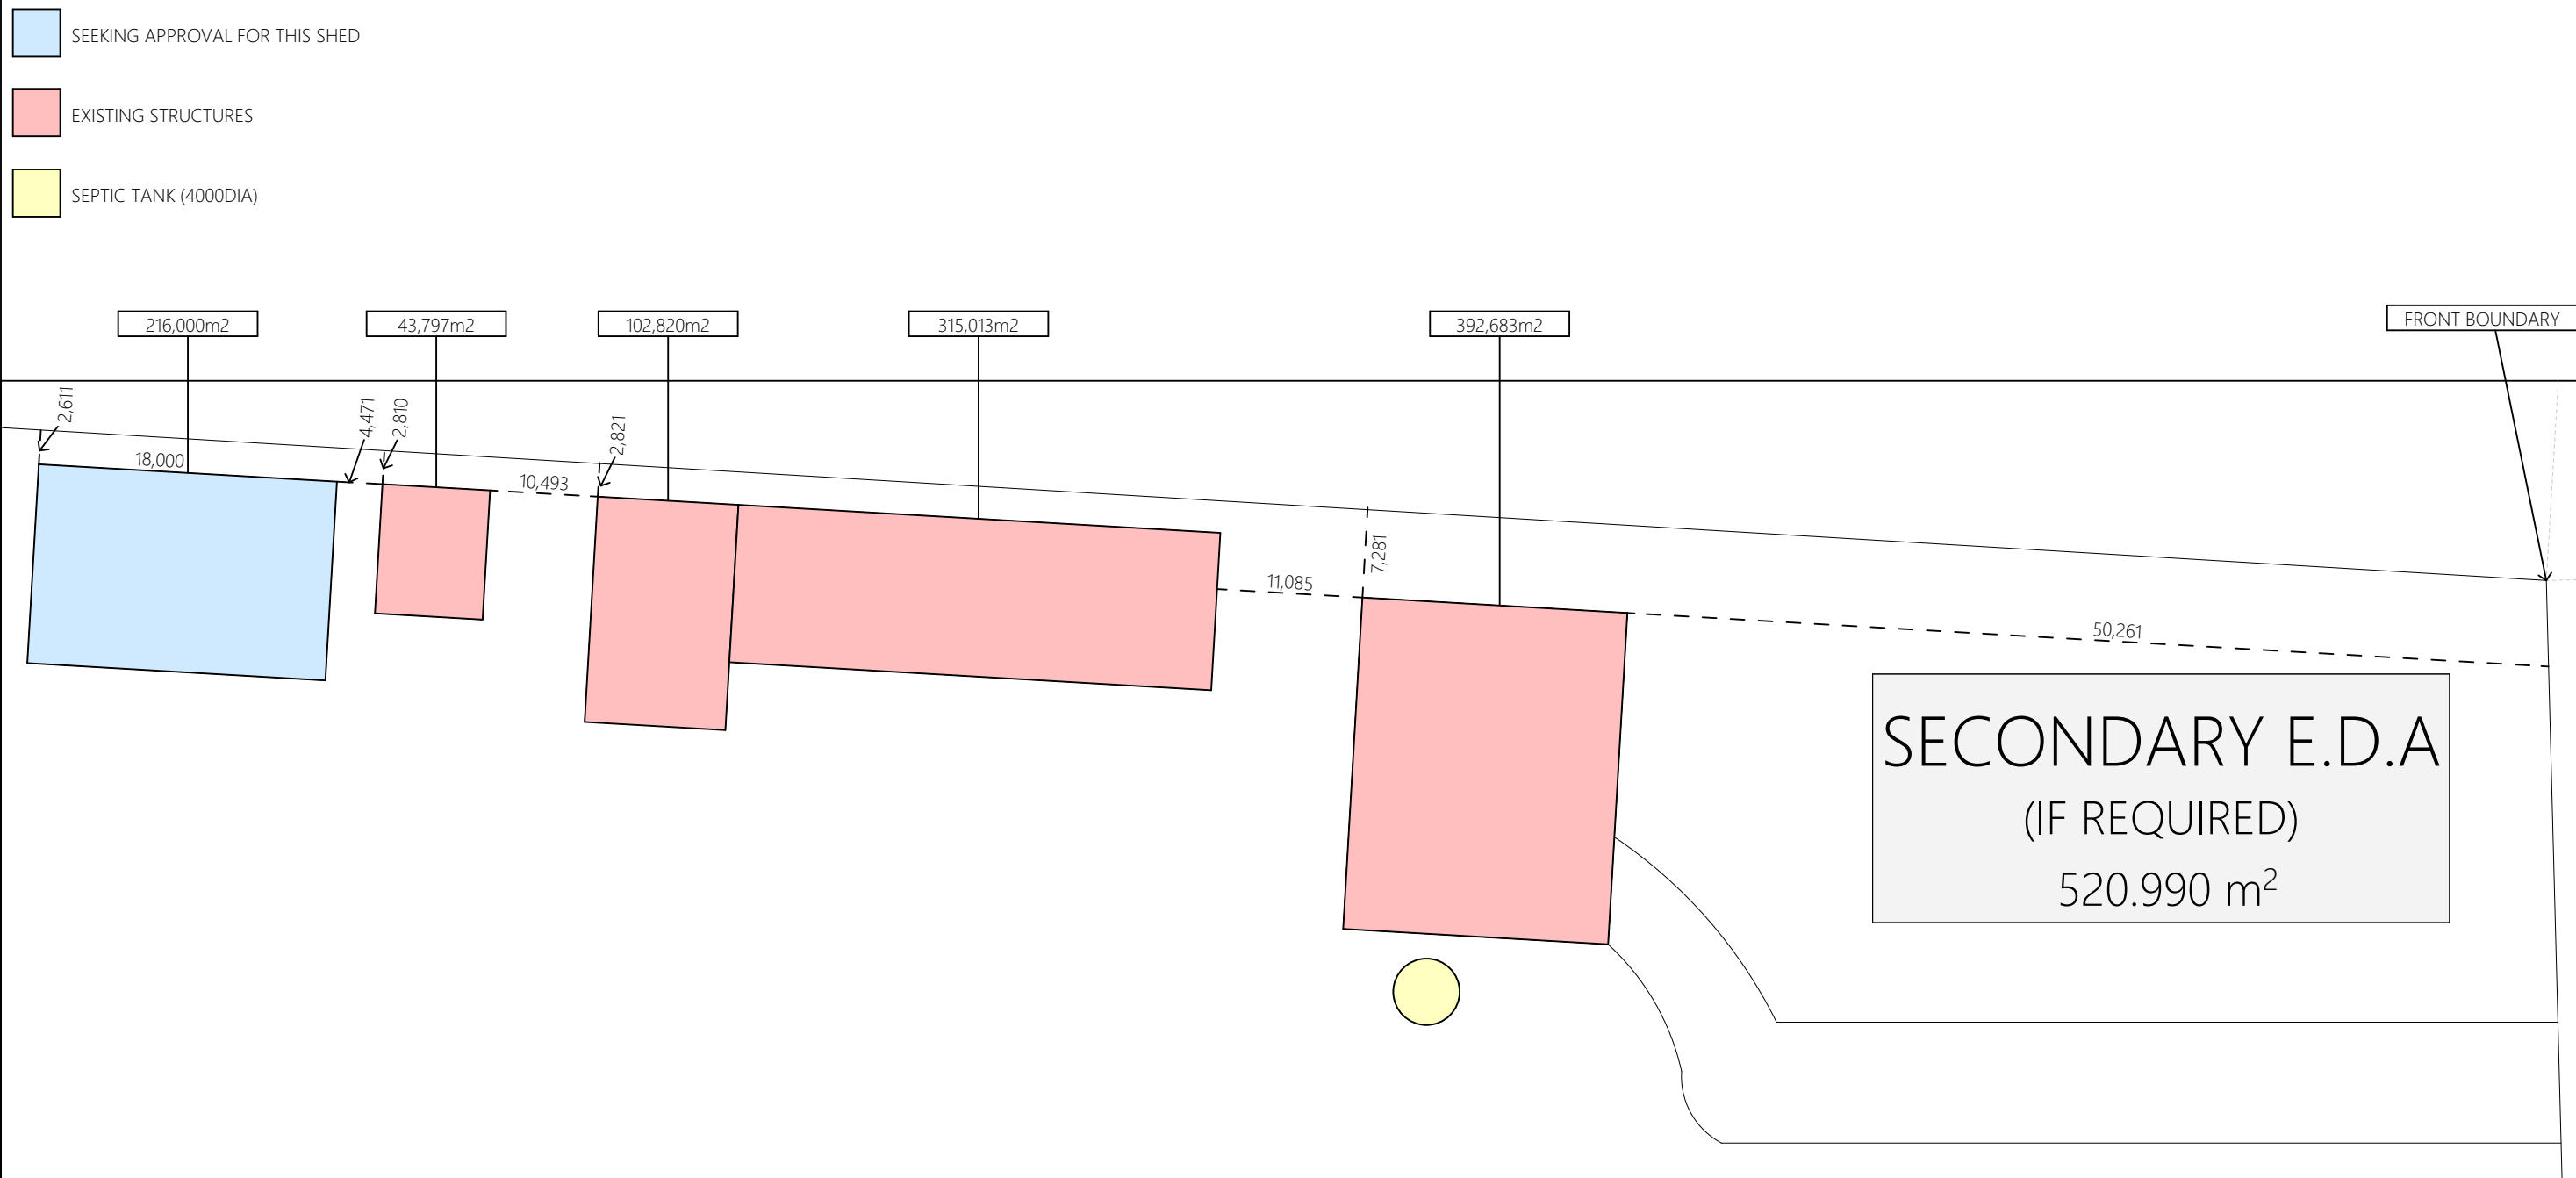

0

SITE PLAN - ZOOMED IN

1:400




**PROJECT:**  
 931 - 947 MAMRE ROAD,  
 KEMPS CREEK NSW 2178  
  
**DESCRIPTION:**  
 SITE PLAN - ZOOMED IN 1/2

COPYRIGHT NOTICE ©  
 THIS DRAWING AND INFORMATION THERON IS THE  
 PROPERTY OF CAMILLERI PLANNING SOLUTIONS AND MUST  
 NOT BE LOANED, PARTLY COPIED, FULLY COPIED OR USED  
 WITHOUT THE EXPRESSED PERMISSION IN LICENSE OR  
 WRITING.

REVISION	DRAWN BY	DATE	DESRPTION
01	RC	21/08/19	FIRST SET OF PLANS
02	RC	06/10/19	SECOND SET OF PLANS

REVISION: 01
ALL DIMENSIONS: MM
SCALE: AS SHOWN OR NTS
DRAWN BY: RC
SHEET PAGE: A3
<b>PAGE: 02</b>

EXISTING STRUCTURES

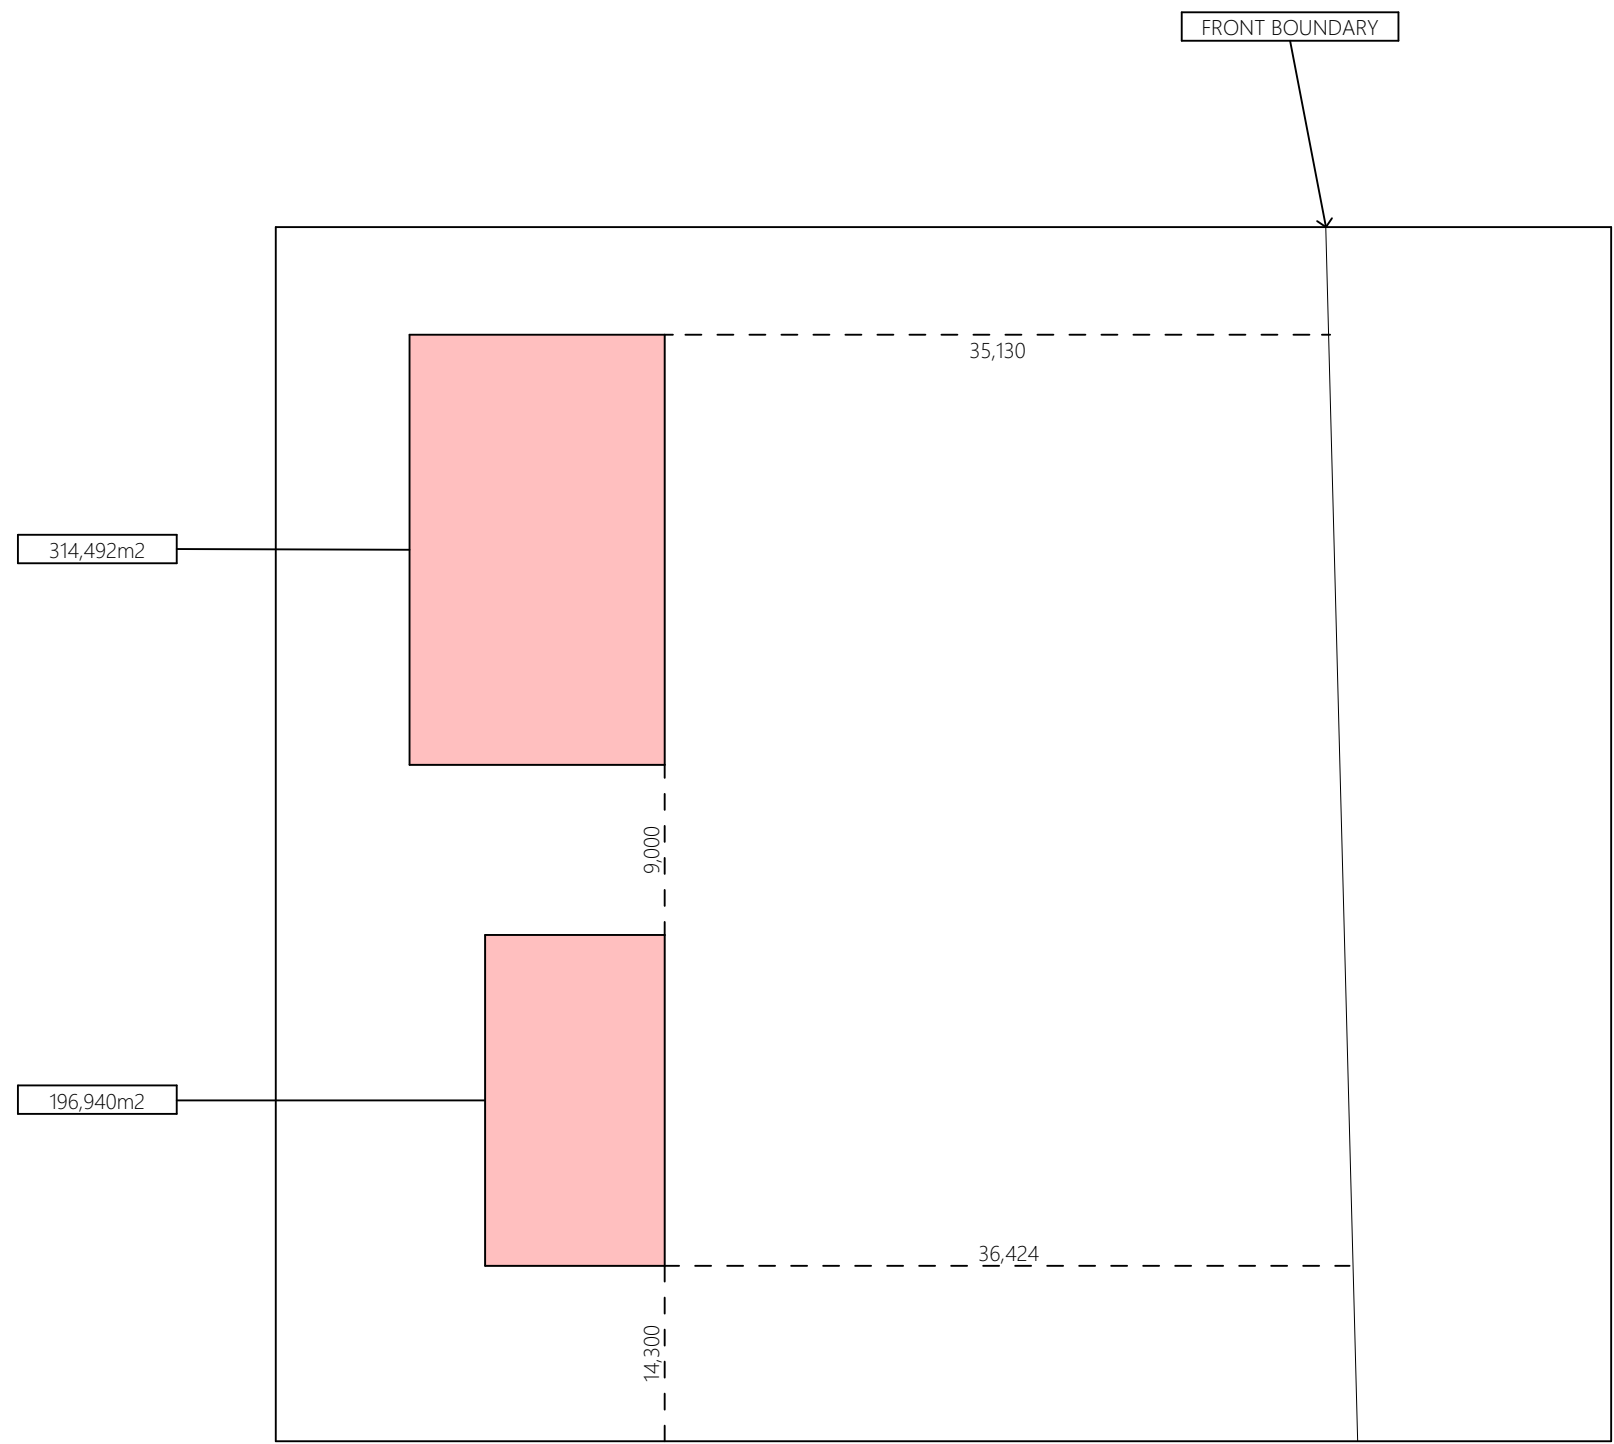

0 SITE PLAN - ZOOMED IN 1:400




**PROJECT:**  
**931 - 947 MAMRE ROAD,**  
**KEMPS CREEK NSW 2178**

**DESCRIPTION:**  
**SITE PLAN - ZOOMED IN 2/2**

COPYRIGHT NOTICE ©  
 THIS DRAWING AND INFORMATION THERON IS THE  
 PROPERTY OF CAMILLERI PLANNING SOLUTIONS AND MUST  
 NOT BE LOANED, PARTLY COPIED, FULLY COPIED OR USED  
 WITHOUT THE EXPRESSED PERMISSION IN LICENSE OR  
 WRITING.

REVISION	DRAWN BY	DATE	DESRPTION	REVISION: 01
01	RC	21/08/19	FIRST SET OF PLANS	ALL DIMENSIONS: MM
02	RC	06/10/19	SECOND SET OF PLANS	SCALE: AS SHOWN OR NTS
				DRAWN BY: RC
				SHEET PAGE: A3
				<b>PAGE: 03</b>



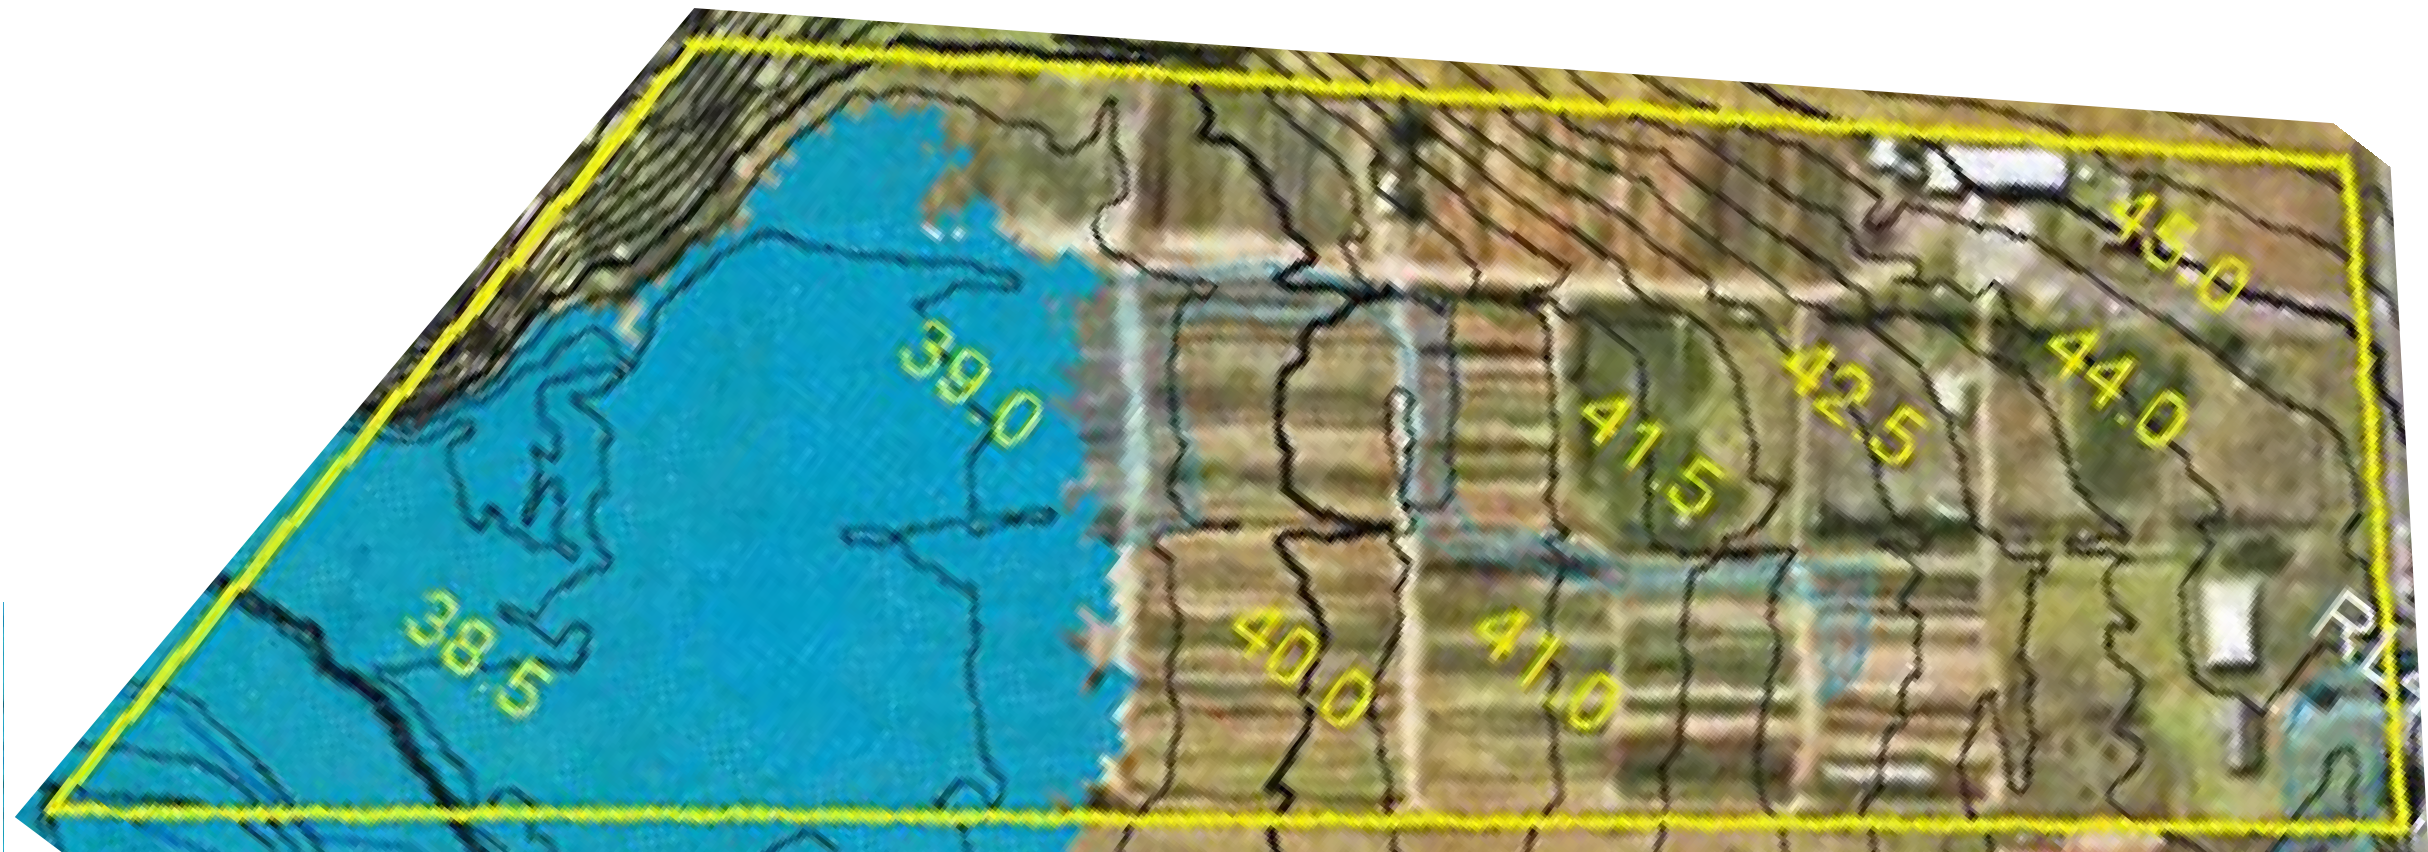

0.

FLOOD REPORT

1:2000




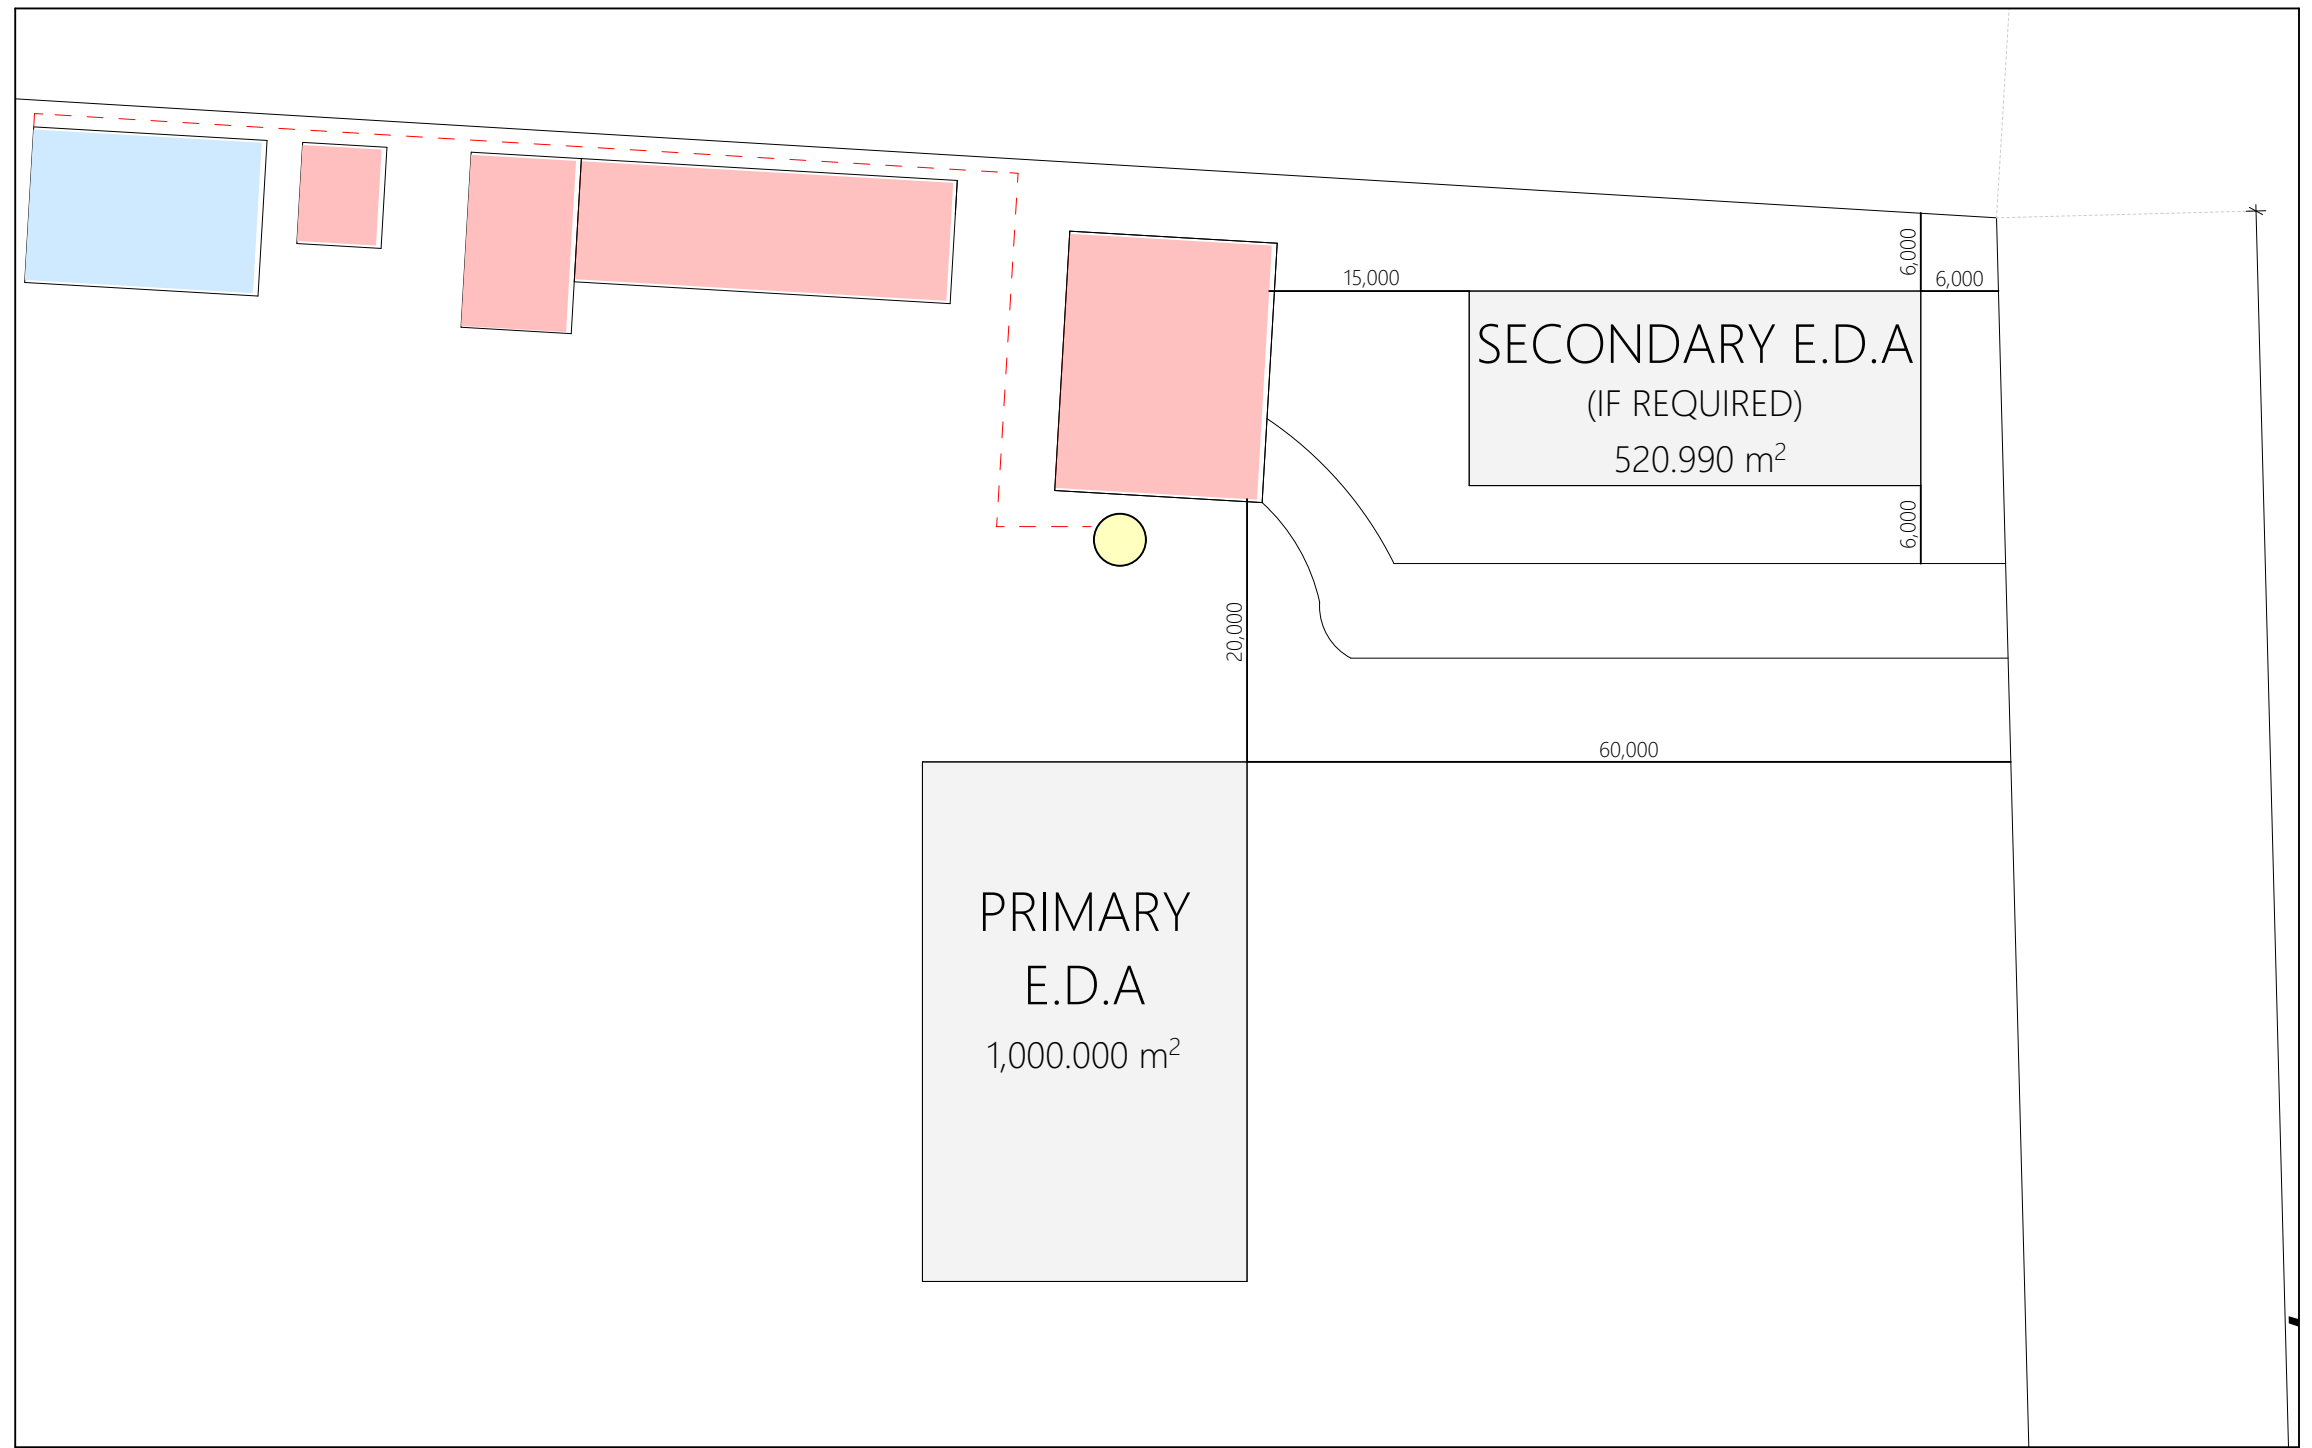
**PROJECT:**  
931 - 947 MAMRE ROAD,  
KEMPS CREEK NSW 2178

**DESCRIPTION:**  
FLOOD REPORT

COPYRIGHT NOTICE ©  
THIS DRAWING AND INFORMATION THERON IS THE  
PROPERTY OF CAMILLERI PLANNING SOLUTIONS AND MUST  
NOT BE LOANED, PARTLY COPIED, FULLY COPIED OR USED  
WITHOUT THE EXPRESSED PERMISSION IN LICENSE OR  
WRITING.

REVISION	DRAWN BY	DATE	DESRPTION	REVISION: 01
01	RC	21/08/19	FIRST SET OF PLANS	ALL DIMENSIONS: MM
02	RC	06/10/19	SECOND SET OF PLANS	SCALE: AS SHOWN OR NTS
				DRAWN BY: RC
				SHEET PAGE: A3
				<b>PAGE: 04</b>

--- SEPTIC LINE  
 SEPTIC TANK (4000DIA)



0

SEWER PLAN

1:582.21




**PROJECT:**  
**931 - 947 MAMRE ROAD,**  
**KEMPS CREEK NSW 2178**  
**DESCRIPTION:**  
**SEWER PLAN**

COPYRIGHT NOTICE ©  
 THIS DRAWING AND INFORMATION THERON IS THE  
 PROPERTY OF CAMILLERI PLANNING SOLUTIONS AND MUST  
 NOT BE LOANED, PARTLY COPIED, FULLY COPIED OR USED  
 WITHOUT THE EXPRESSED PERMISSION IN LICENSE OR  
 WRITING.

REVISION	DRAWN BY	DATE	DESRPTION	REVISION: 01
01	RC	21/08/19	FIRST SET OF PLANS	ALL DIMENSIONS: MM
02	RC	06/10/19	SECOND SET OF PLANS	SCALE: AS SHOWN OR NTS
				DRAWN BY: RC
				SHEET PAGE: A3
				<b>PAGE: 05</b>

--- STORMWATER

SEPTIC TANK (4000DIA)

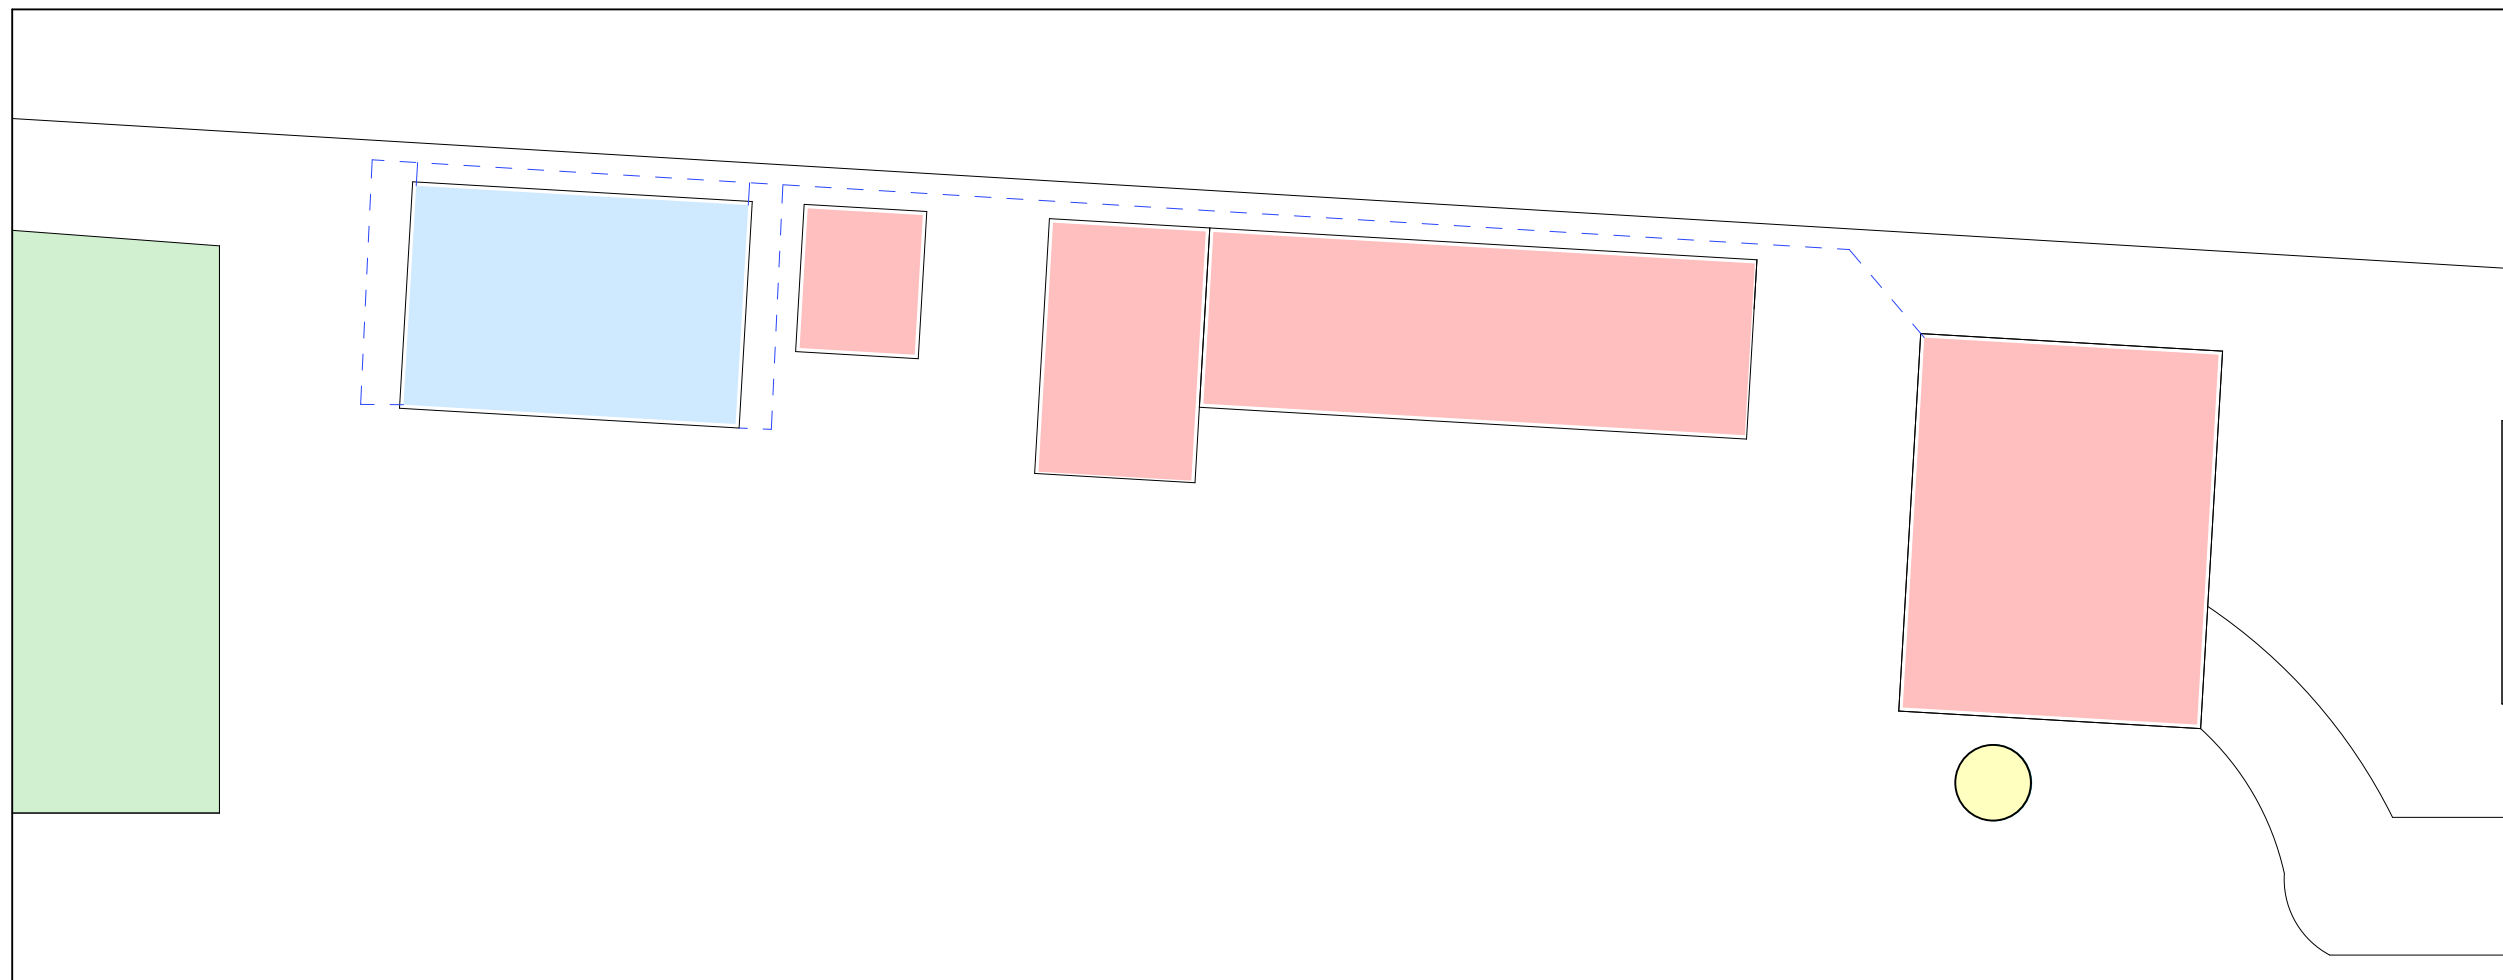

0

STORMWATER PLAN

1:400




**PROJECT:**  
931 - 947 MAMRE ROAD,  
KEMPS CREEK NSW 2178

**DESCRIPTION:**  
STORMWATER PLAN

COPYRIGHT NOTICE ©  
THIS DRAWING AND INFORMATION THERON IS THE  
PROPERTY OF CAMILLERI PLANNING SOLUTIONS AND MUST  
NOT BE LOANED, PARTLY COPIED, FULLY COPIED OR USED  
WITHOUT THE EXPRESSED PERMISSION IN LICENSE OR  
WRITING.

REVISION	DRAWN BY	DATE	DESRPTION
01	RC	21/08/19	FIRST SET OF PLANS
02	RC	06/10/19	SECOND SET OF PLANS

REVISION: 01
ALL DIMENSIONS: MM
SCALE: AS SHOWN OR NTS
DRAWN BY: RC
SHEET PAGE: A3
<b>PAGE: 06</b>

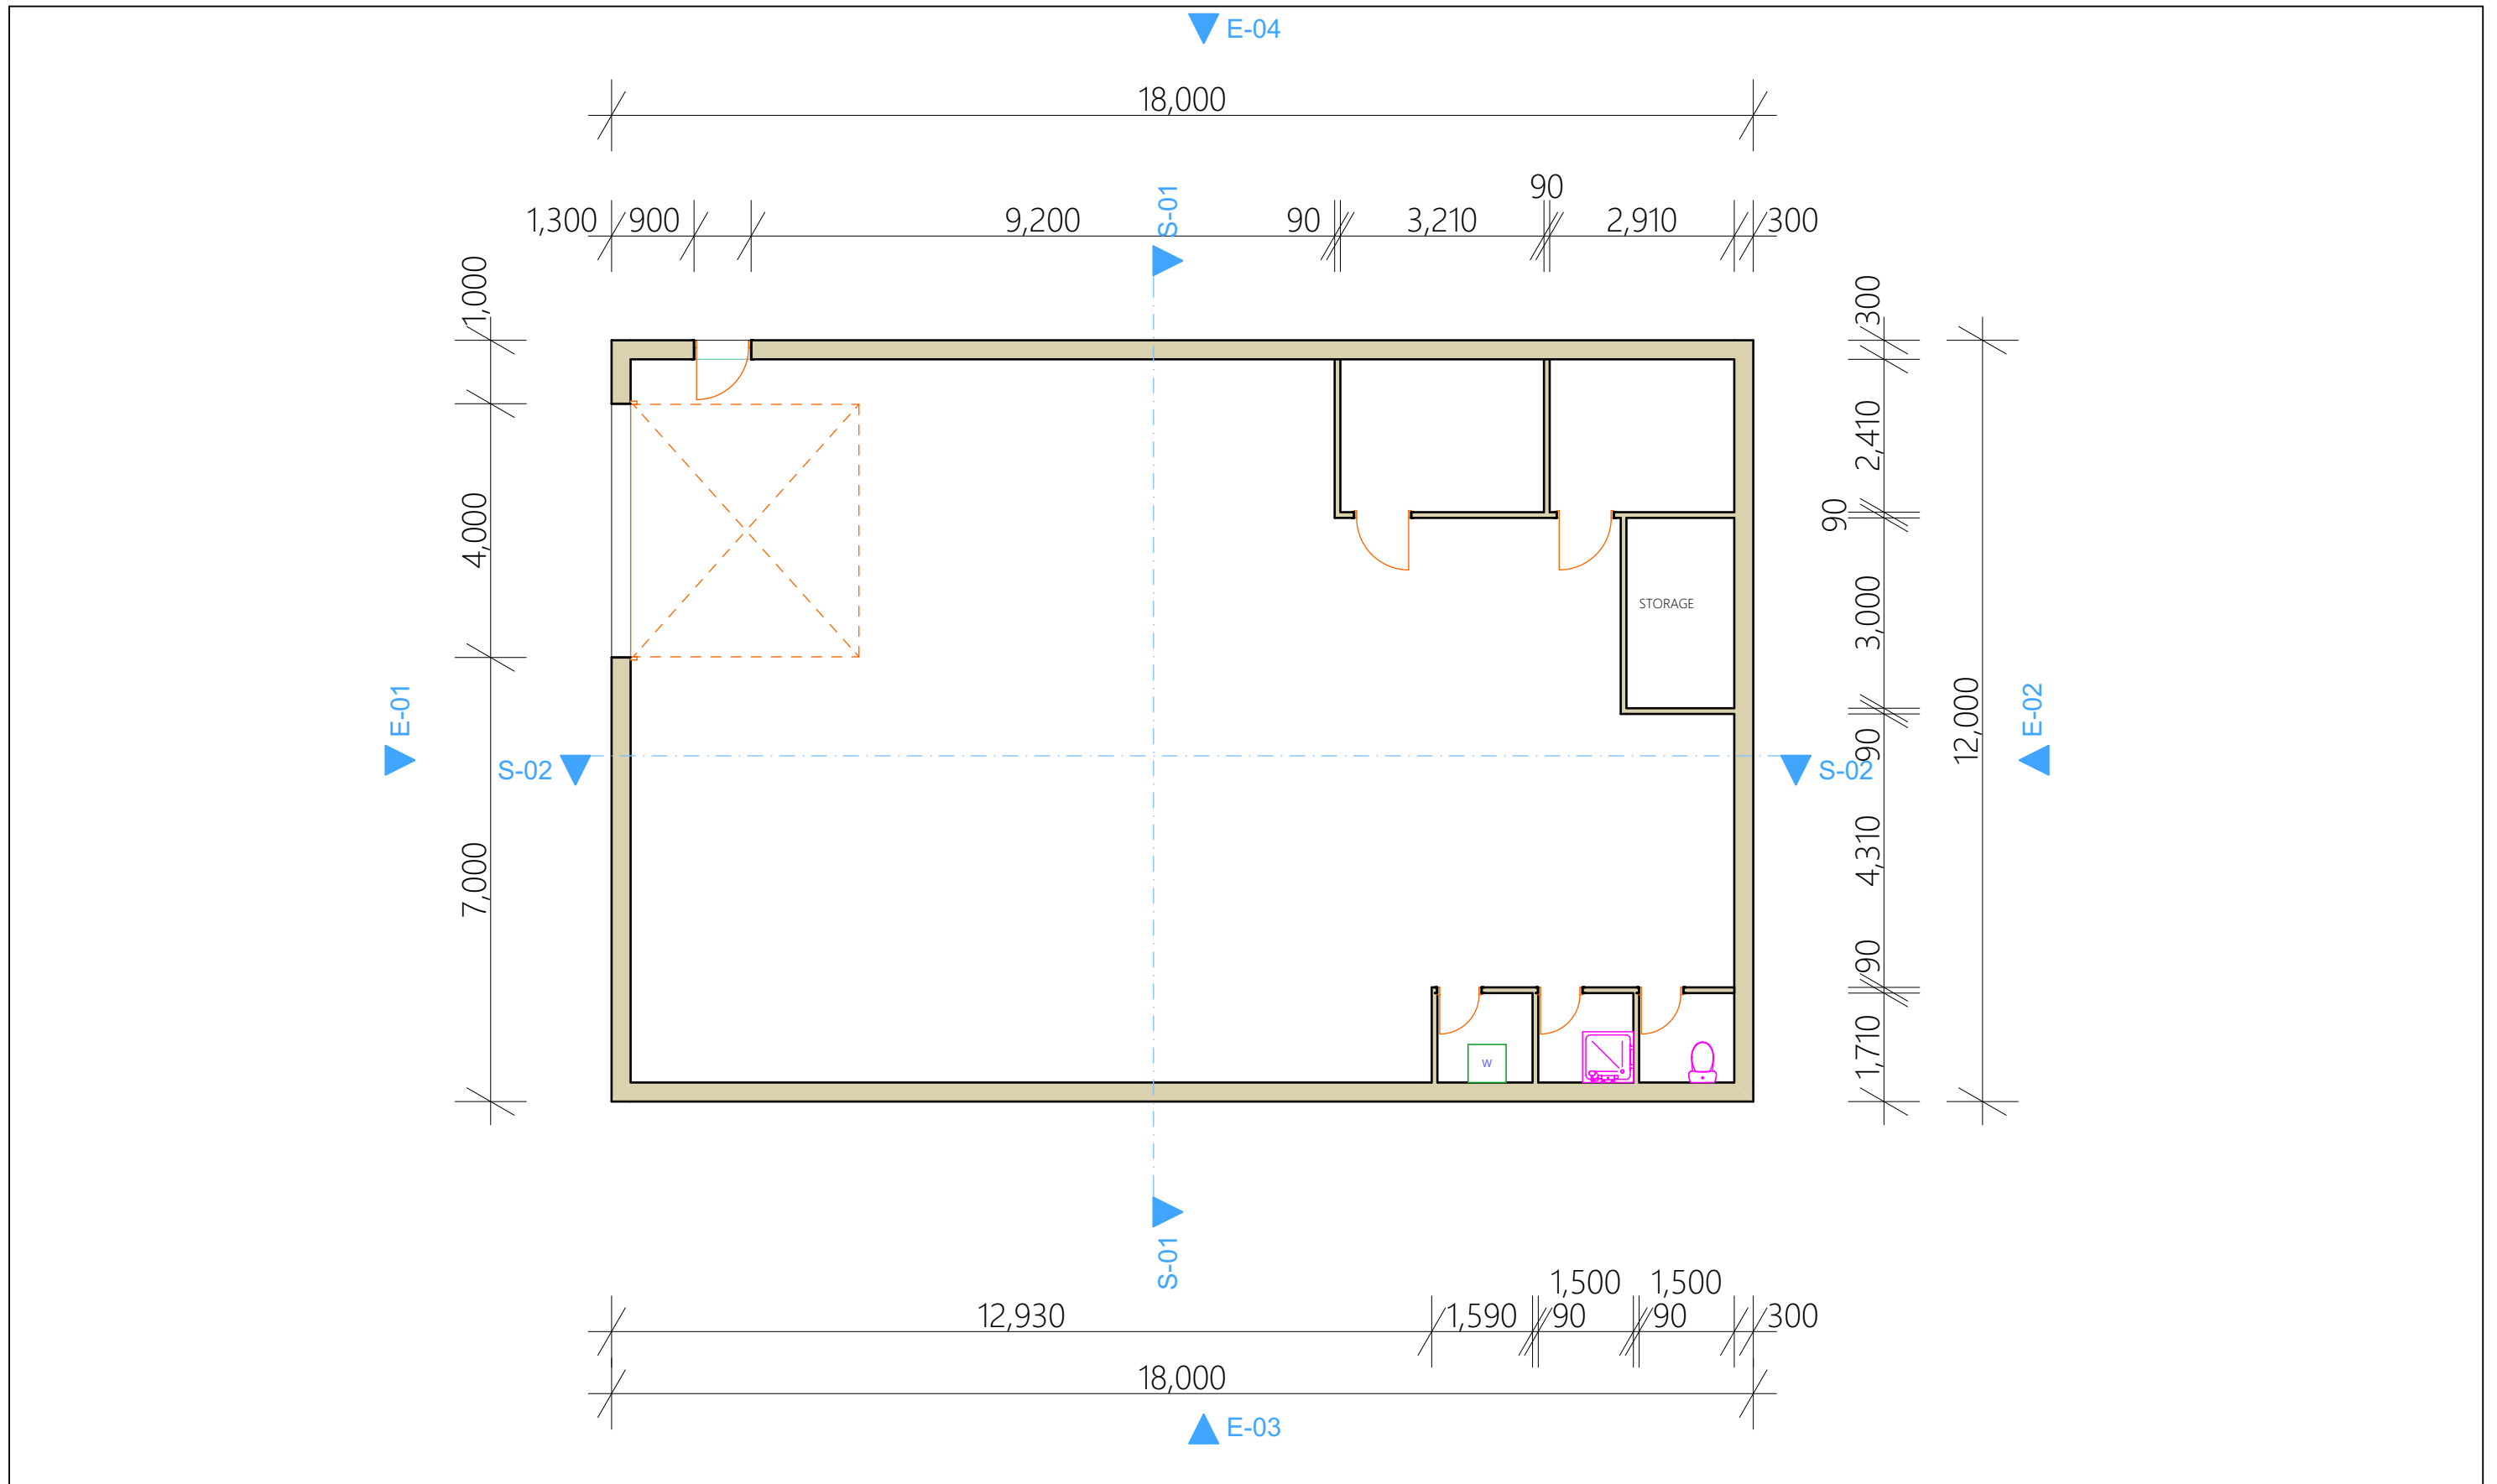

**PROJECT:**  
 931 - 947 MAMRE ROAD,  
 KEMPS CREEK NSW 2178

**DESCRIPTION:**  
 FLOOR PLAN

COPYRIGHT NOTICE ©  
 THIS DRAWING AND INFORMATION THERON IS THE  
 PROPERTY OF CAMILLERI PLANNING SOLUTIONS AND MUST  
 NOT BE LOANED, PARTLY COPIED, FULLY COPIED OR USED  
 WITHOUT THE EXPRESSED PERMISSION IN LICENSE OR  
 WRITING.

REVISION	DRAWN BY	DATE	DESRPTION
01	RC	21/08/19	FIRST SET OF PLANS
02	RC	06/10/19	SECOND SET OF PLANS

**REVISION: 01**

ALL DIMENSIONS: MM


SCALE: AS SHOWN OR NTS

DRAWN BY: RC

SHEET PAGE: A3

**PAGE: 07**




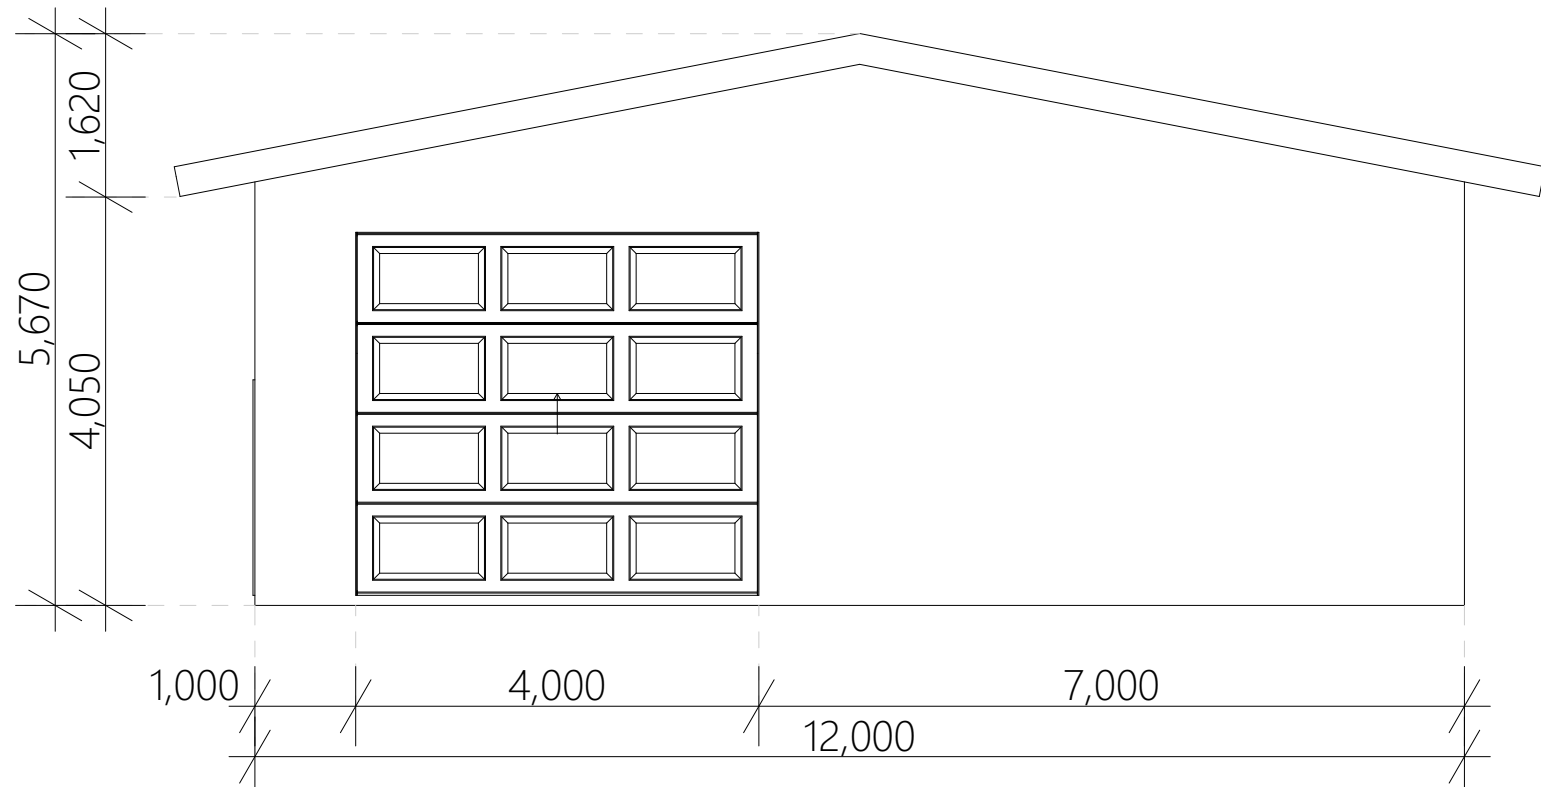

01

ELEVATION 1 - FRONT VIEW

1:75

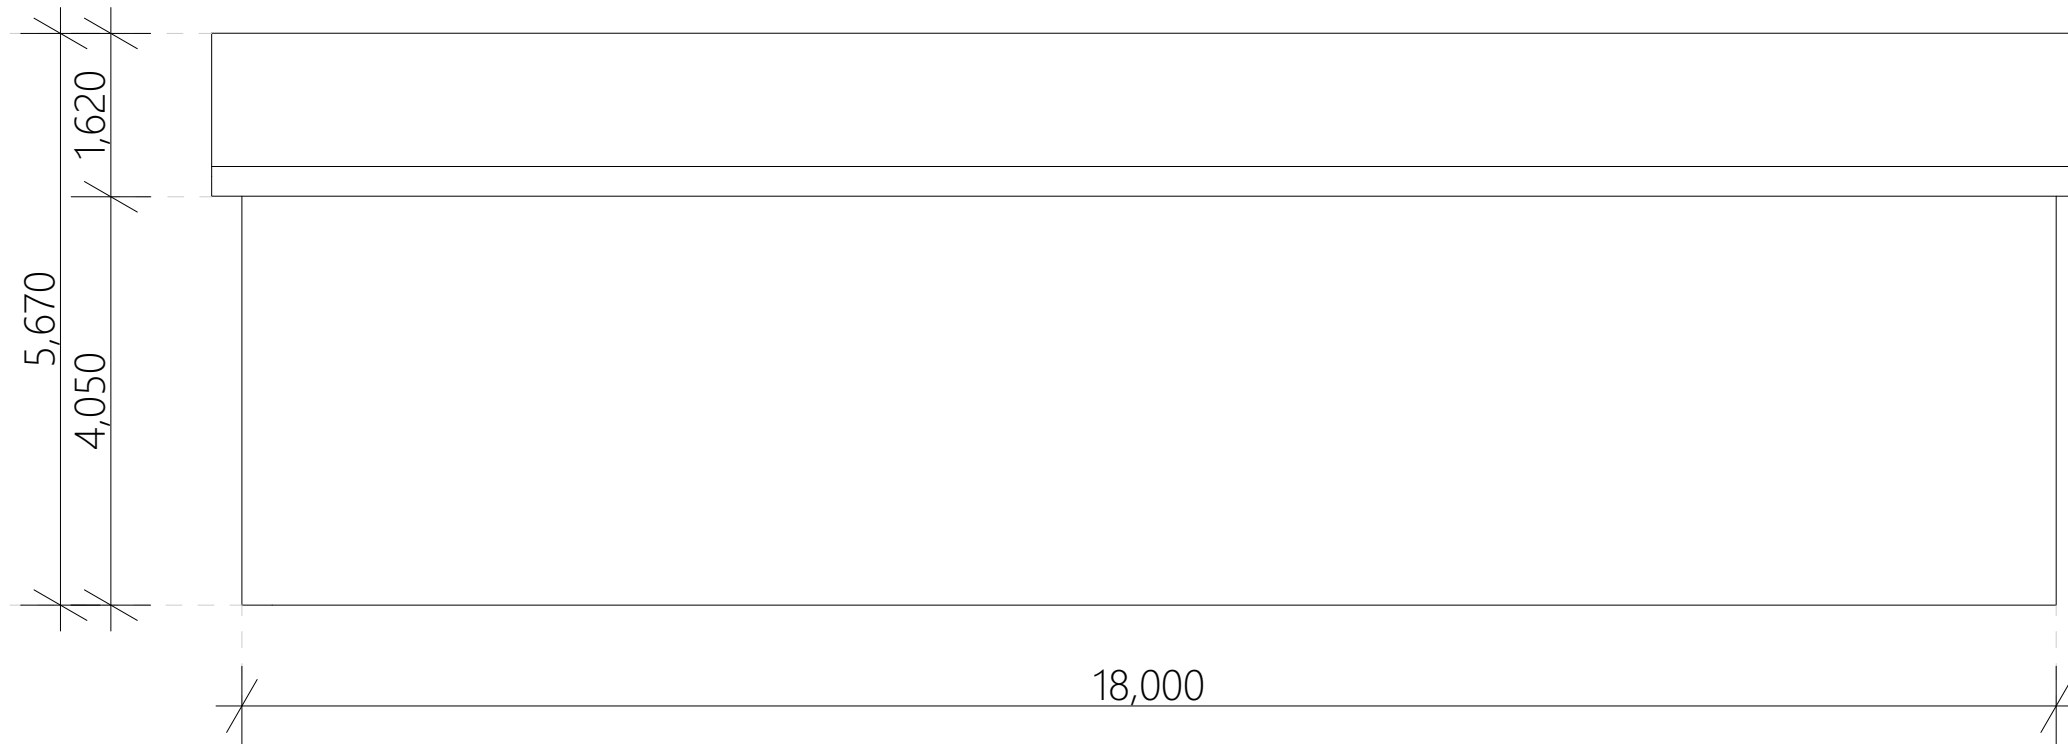

03

ELEVATION 3 - RIGHT VIEW

1:75




**PROJECT:**  
**931 - 947 MAMRE ROAD,**  
**KEMPS CREEK NSW 2178**

**DESCRIPTION:**  
**ELEVATIONS 1/2**

COPYRIGHT NOTICE ©  
 THIS DRAWING AND INFORMATION THERON IS THE  
 PROPERTY OF CAMILLERI PLANNING SOLUTIONS AND MUST  
 NOT BE LOANED, PARTLY COPIED, FULLY COPIED OR USED  
 WITHOUT THE EXPRESSED PERMISSION IN LICENSE OR  
 WRITING.


REVISION	DRAWN BY	DATE	DESRPTION	REVISION: 01
01	RC	21/08/19	FIRST SET OF PLANS	ALL DIMENSIONS: MM
02	RC	06/10/19	SECOND SET OF PLANS	SCALE: AS SHOWN OR NTS
				DRAWN BY: RC
				SHEET PAGE: A3
				<b>PAGE: 08</b>

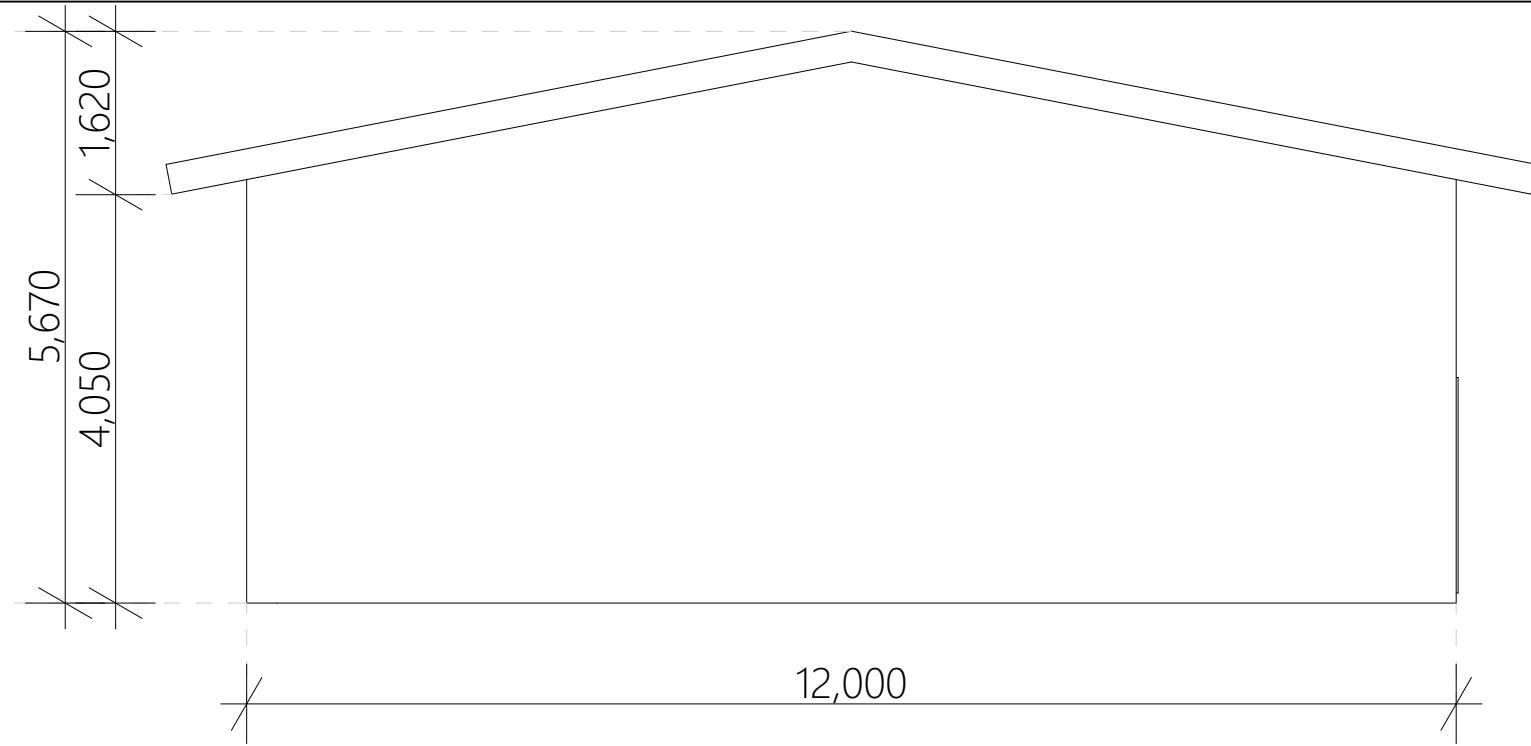

02

ELEVATION 2 - REAR VIEW

1:75

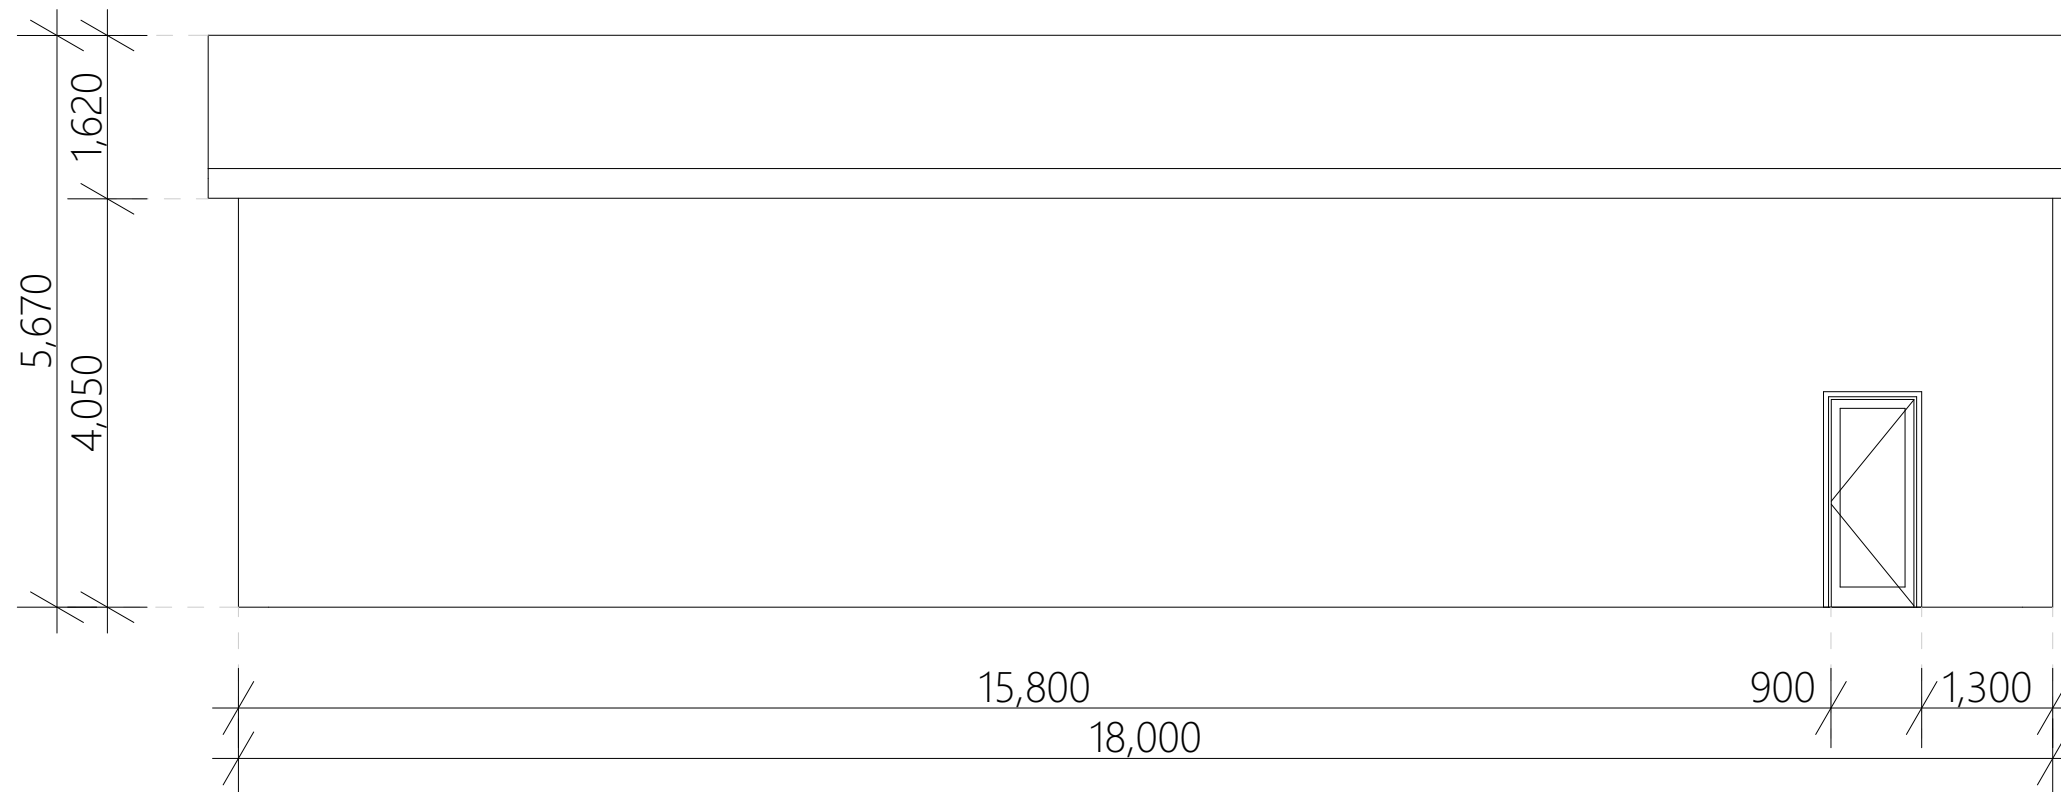

04

ELEVATION 4 - LEFT VIEW

1:75




**PROJECT:**  
**931 - 947 MAMRE ROAD,**  
**KEMPS CREEK NSW 2178**

**DESCRIPTION:**  
**ELEVATIONS 2/2**

COPYRIGHT NOTICE ©  
 THIS DRAWING AND INFORMATION THERON IS THE  
 PROPERTY OF CAMILLERI PLANNING SOLUTIONS AND MUST  
 NOT BE LOANED, PARTLY COPIED, FULLY COPIED OR USED  
 WITHOUT THE EXPRESSED PERMISSION IN LICENSE OR  
 WRITING.

REVISION	DRAWN BY	DATE	DESCRIPTION	REVISION: 01
01	RC	21/08/19	FIRST SET OF PLANS	ALL DIMENSIONS: MM
02	RC	06/10/19	SECOND SET OF PLANS	SCALE: AS SHOWN OR NTS
				DRAWN BY: RC
				SHEET PAGE: A3
				<b>PAGE: 09</b>

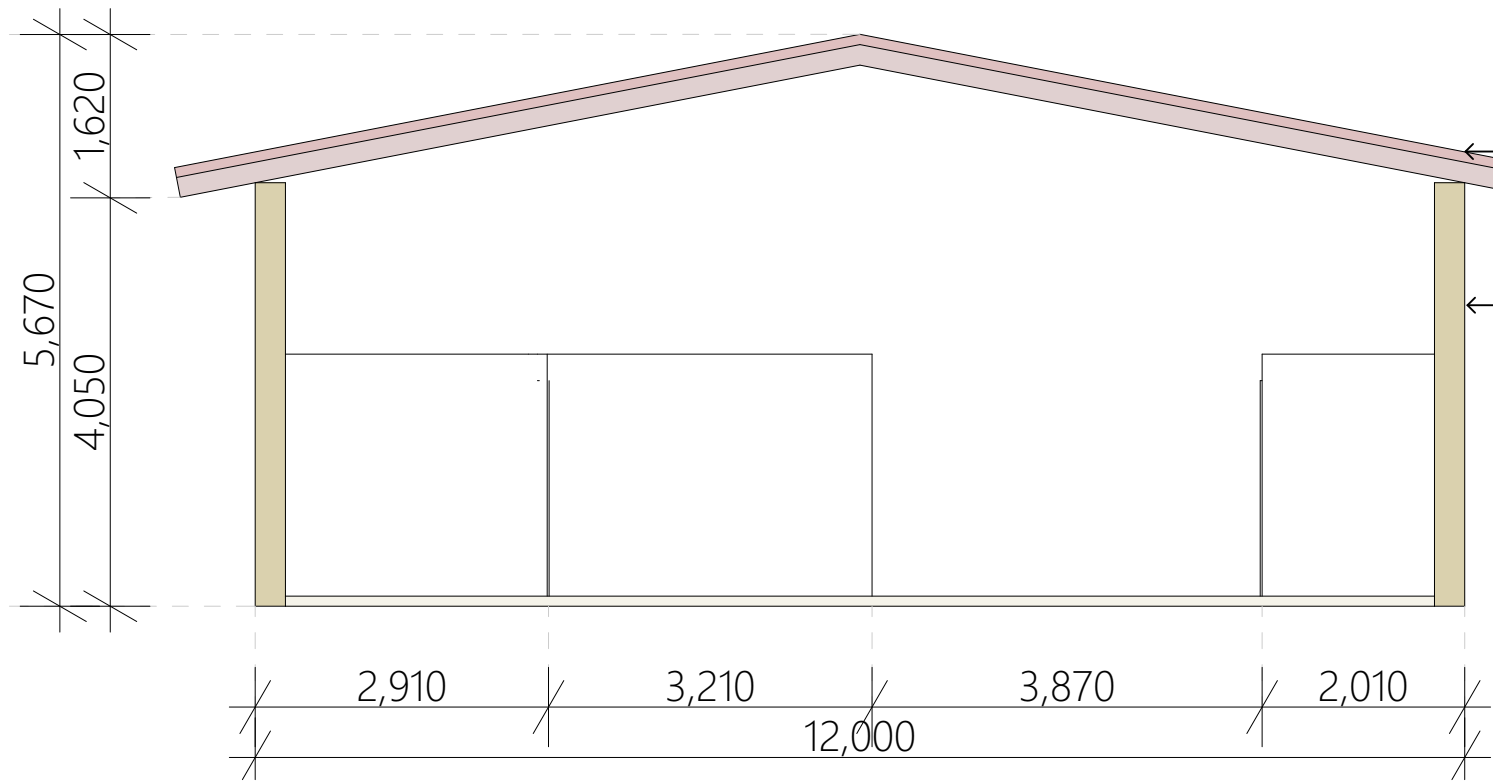


EXTERNAL STRUCTURE  
AND ROOF TO BE IN  
'MOUNTAIN BLUE'

01

SECTION 01

1:75

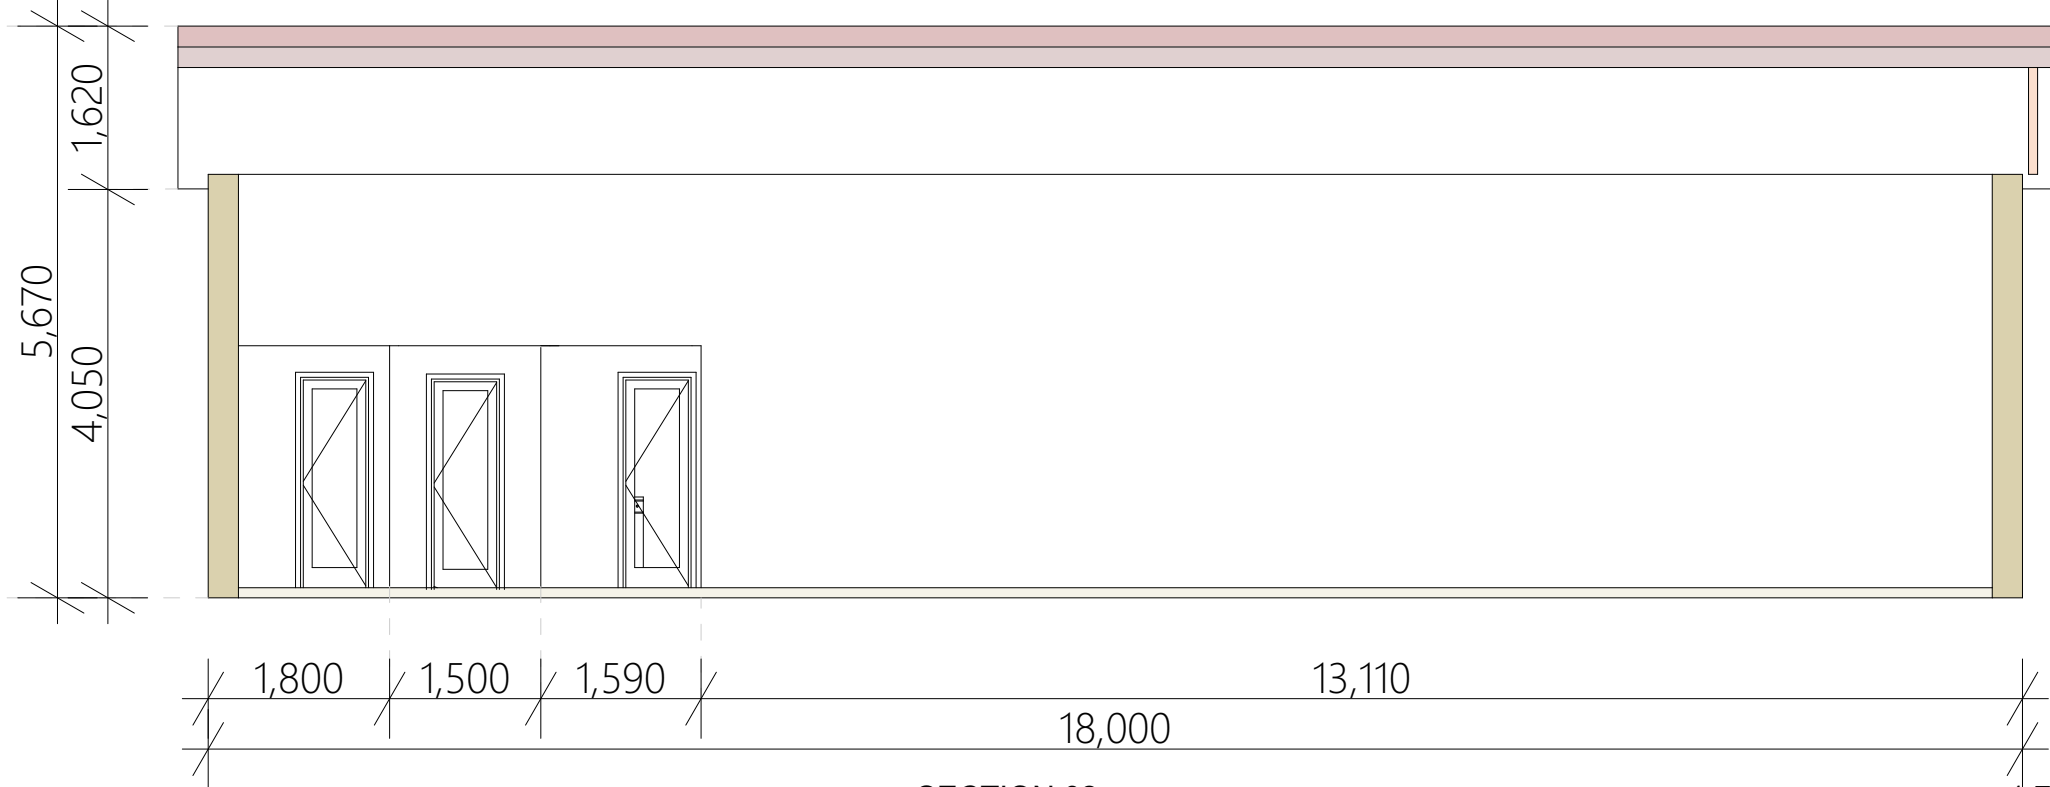

02

SECTION 02

1:75




**PROJECT:**  
931 - 947 MAMRE ROAD,  
KEMPS CREEK NSW 2178

**DESCRIPTION:**  
SECTION/ COLOURS

COPYRIGHT NOTICE ©  
THIS DRAWING AND INFORMATION THERON IS THE  
PROPERTY OF CAMILLERI PLANNING SOLUTIONS AND MUST  
NOT BE LOANED, PARTLY COPIED, FULLY COPIED OR USED  
WITHOUT THE EXPRESSED PERMISSION IN LICENSE OR  
WRITING.


REVISION	DRAWN BY	DATE	DESRPTION	REVISION: 01
01	RC	21/08/19	FIRST SET OF PLANS	ALL DIMENSIONS: MM
02	RC	06/10/19	SECOND SET OF PLANS	SCALE: AS SHOWN OR NTS
				DRAWN BY: RC
				SHEET PAGE: A3
				<b>PAGE: 10</b>

SEEKING APPROVAL FOR THIS SHED

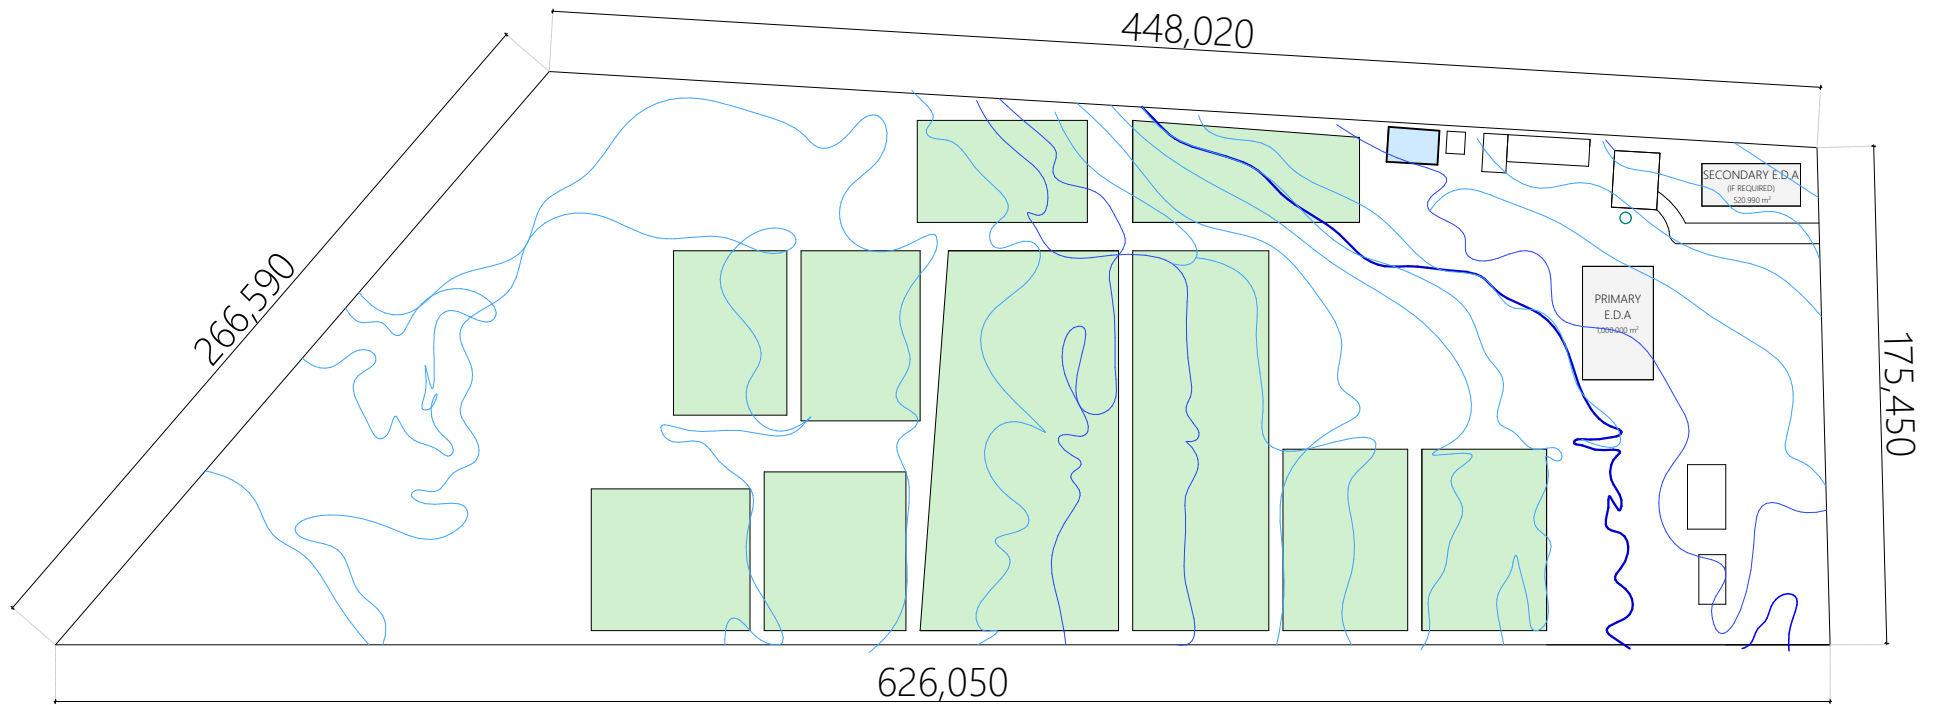

0.


SITE PLAN

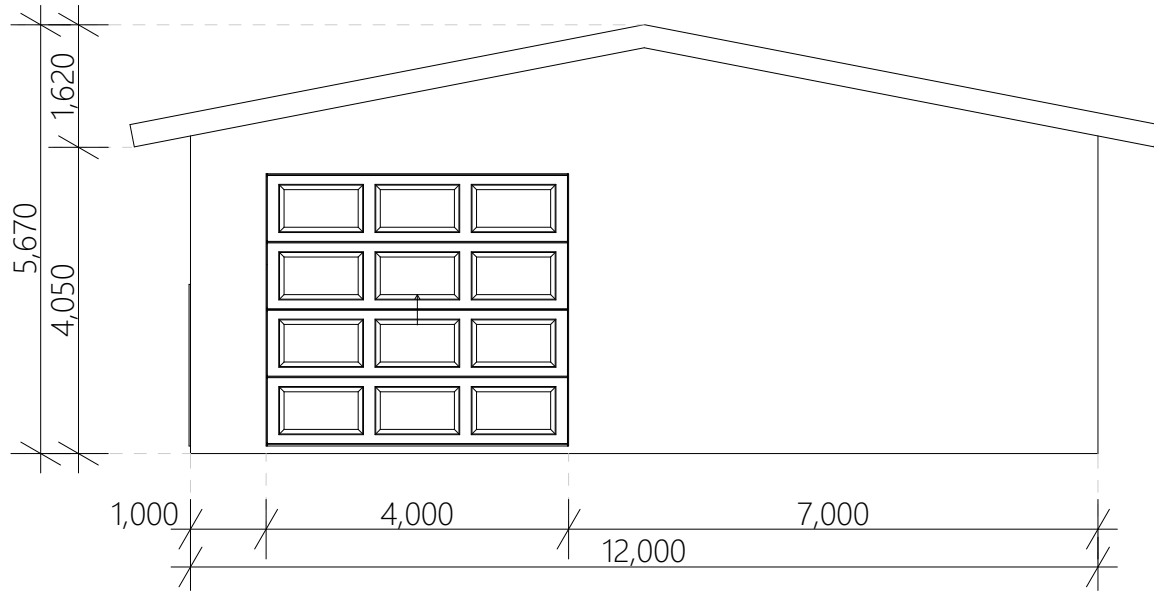

01

ELEVATION 1 - FRONT VIEW


1:100

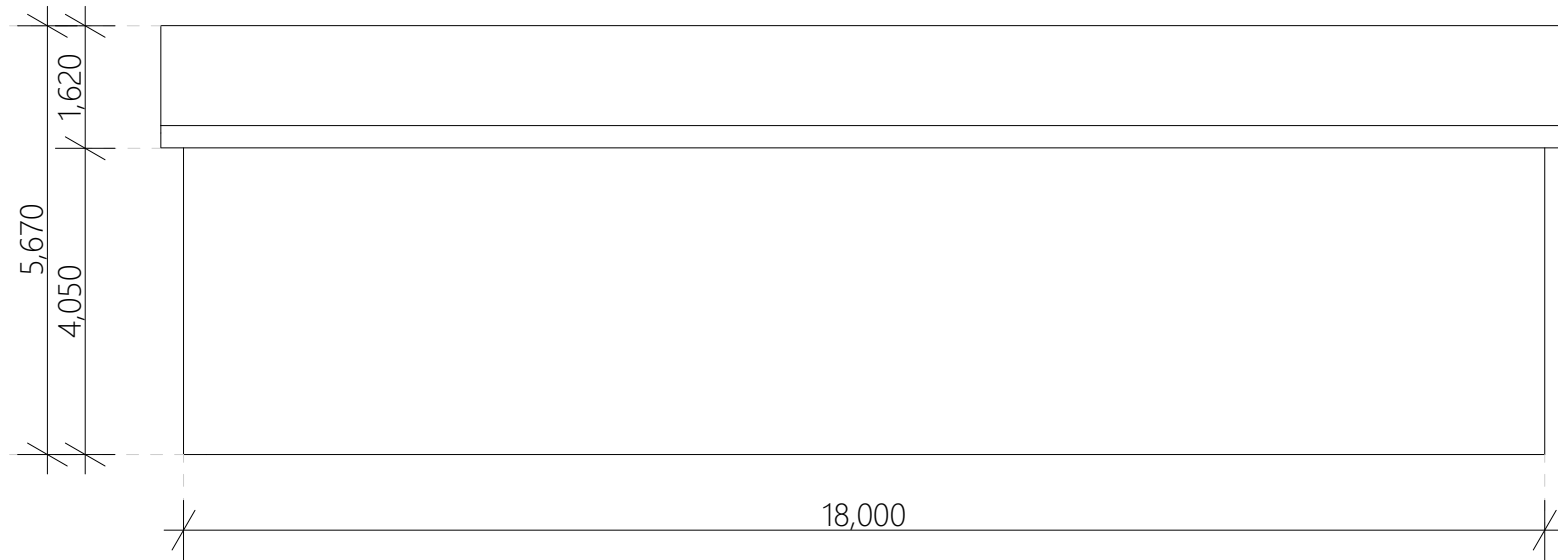


03

ELEVATION 3 - RIGHT VIEW

1:100

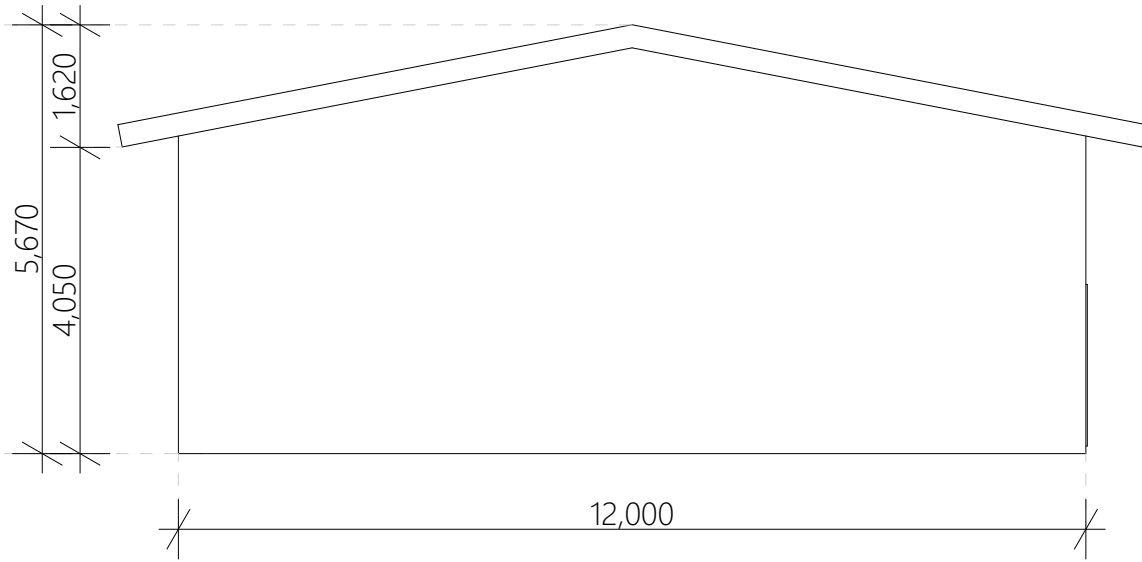

**02** ELEVATION 2 - REAR VIEW **1:100**

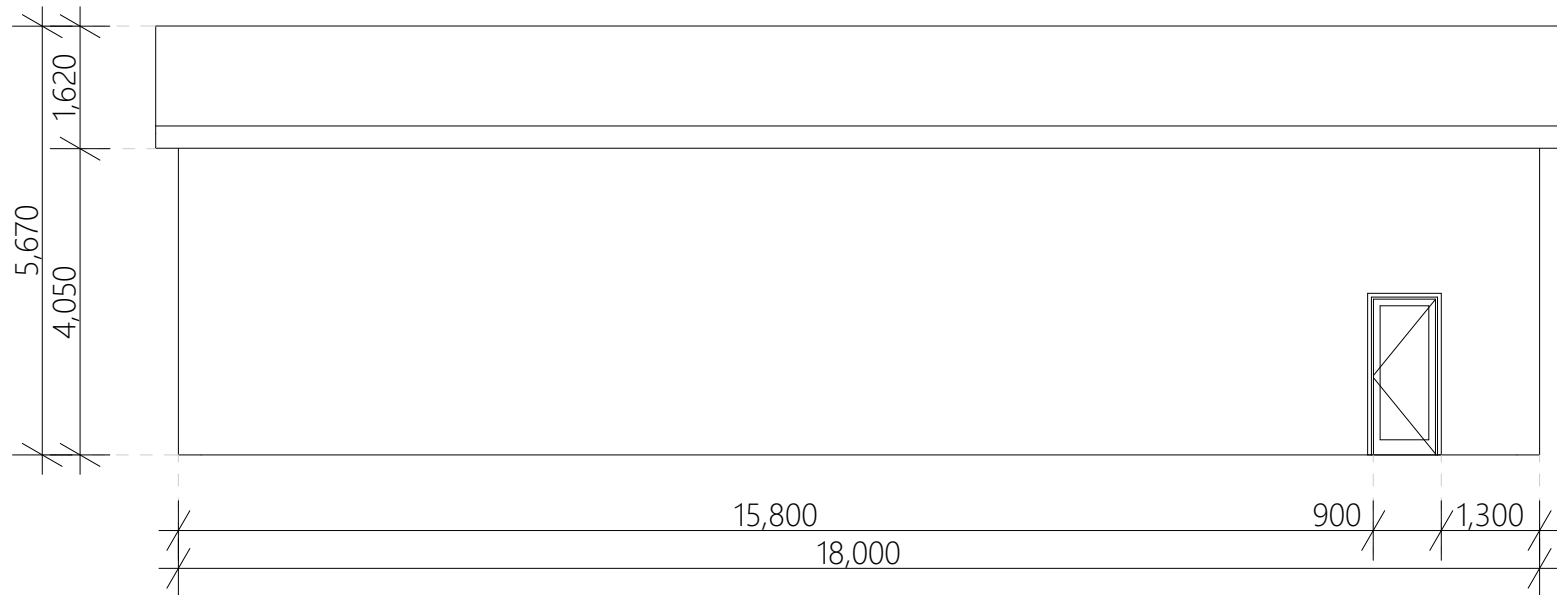

**04** ELEVATION 4 - LEFT VIEW **1:100**