


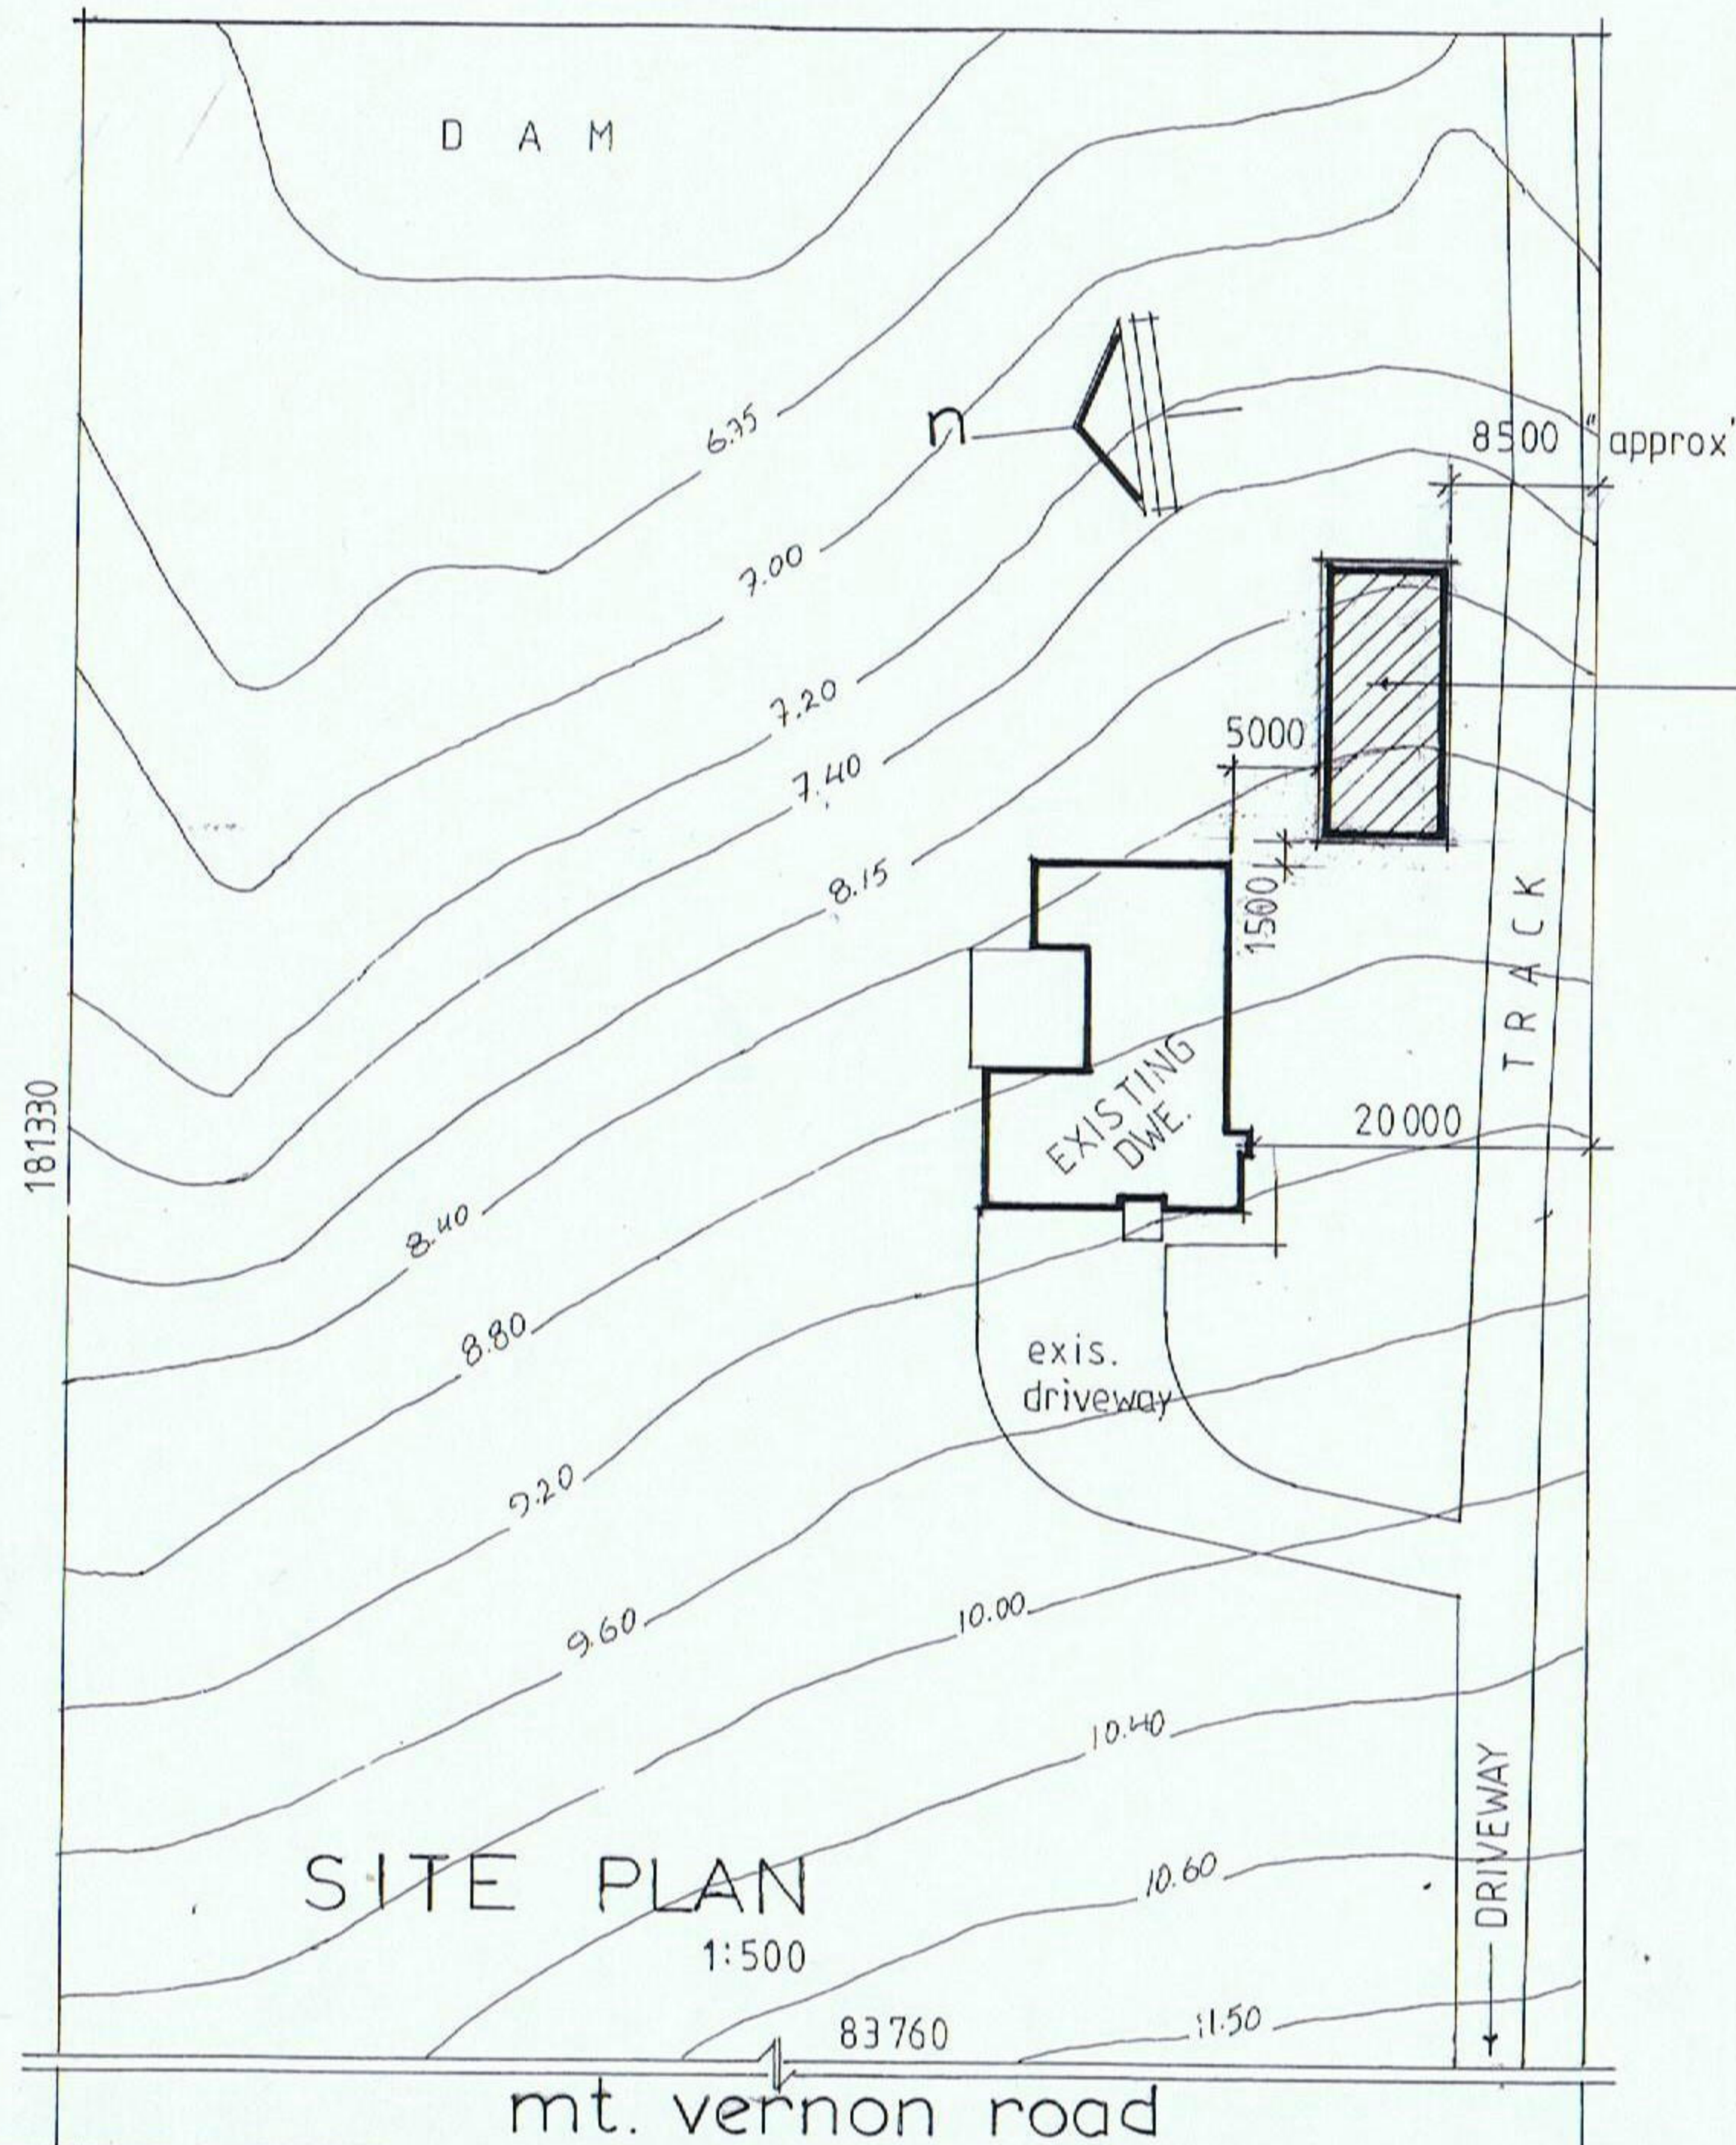

proposed shed at 136A mt
vernon rd. mt. vernon, nsw 2178

FOR mr & mrs
EMAAD ELSHA DAWOOD &
NABILA DAWOOD

SHEET TITLE
site plan

drawn	J.E.
scale	as shown
date	1 sep 2016

SHEET NO
1 of 1

A
171