


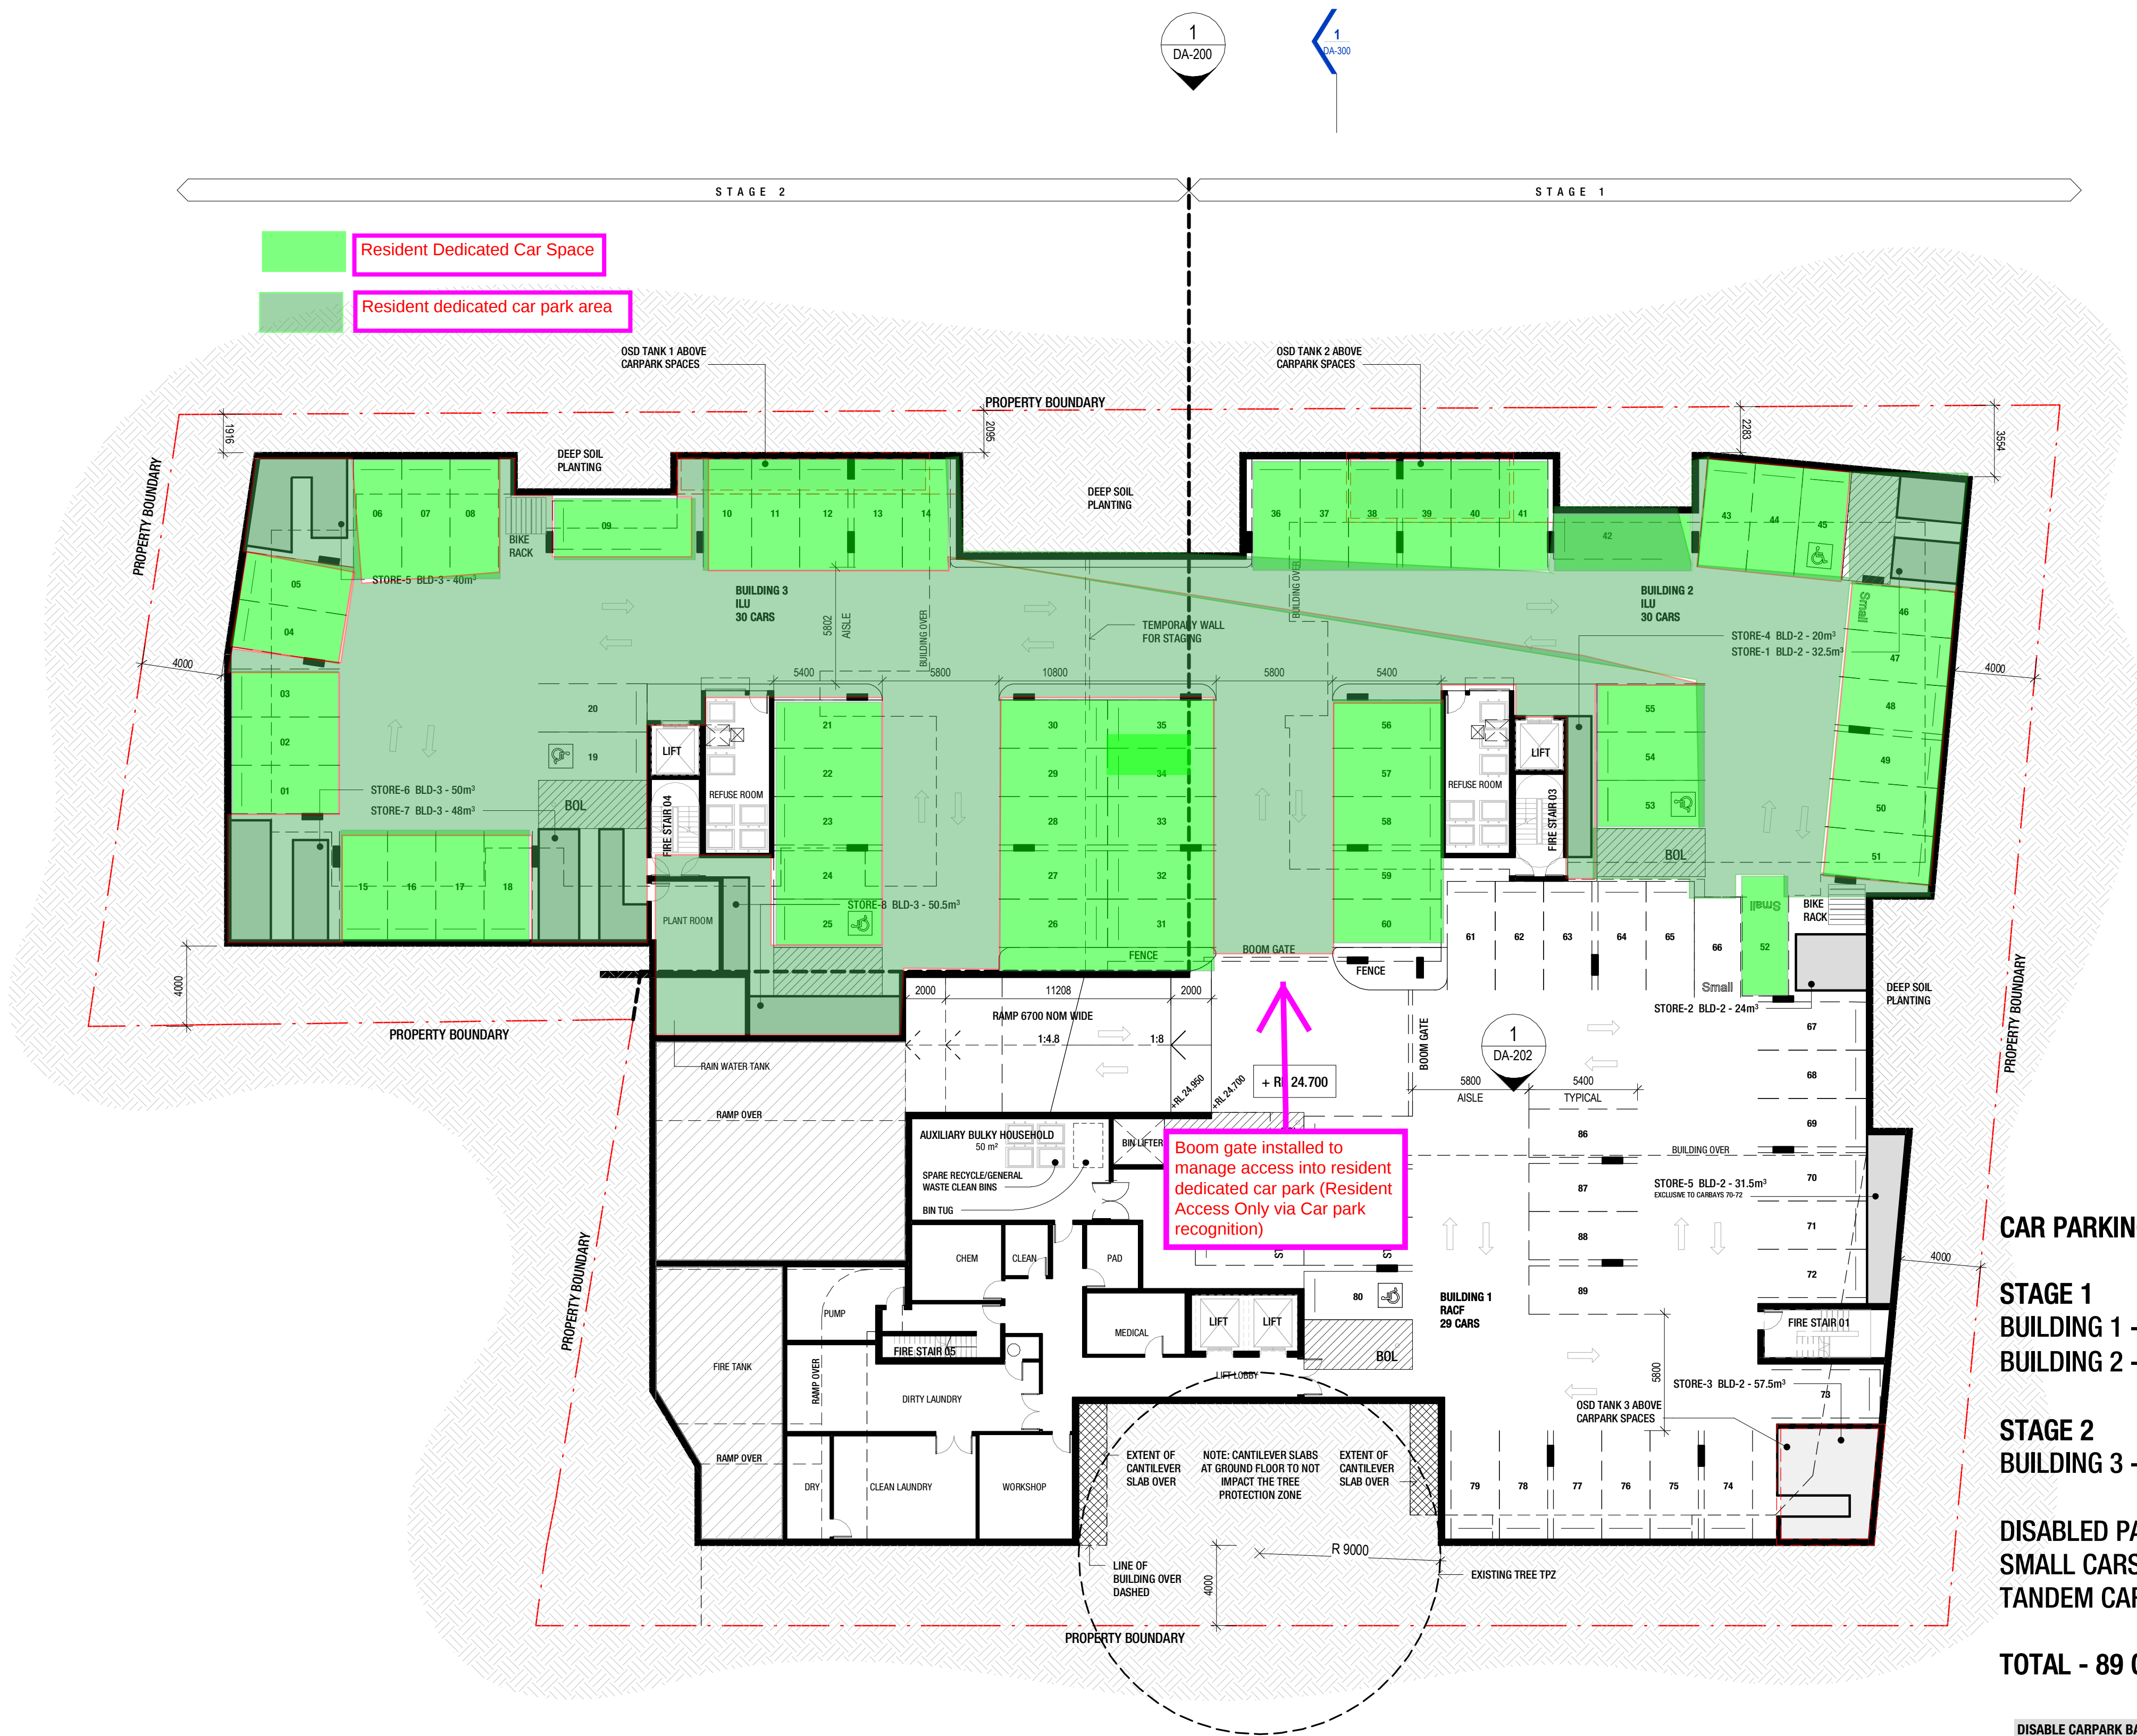

CAR PARKING

STAGE 1

BUILDING 1 - RACF - 25 CARS (INCL 1 DISABLED)

BUILDING 2 - ILU - 34 CARS (INCL 2 DISABLED)

STAGE 2

BUILDING 3 - ILU - 30 CARS (INCL 2 DISABLED)

DISABLED PARKING - 5 CARS

SMALL CARS - 3

TANDEM CARS - 2

TOTAL - 89 CAR SPACES

APARTMENTS STORAGE

BUILDING 2 - ILU

STORE 1- 32.5 m³

STORE 2- 24 m³

STORE 3- 57.5 m³

STORE 4- 20 m³

STORE 5- 31.5 m³

TOTAL - 165.5 m³

REQUIRED: 102 m³

DISABLE CARPARK BAY	5
SMALL CARPARK BAY	3
STANDARD CARPARK BAY	81
TOTAL COUNT: 89	

AMENDMENTS

ISSUE	DESCRIPTION
A	DA ISSUE
B	PCC INFORMATION RESPONSE ISSUE
C	UPDATED DA ISSUE

ISSUED BY	DATE
PH	17/12/2018
PH	27/08/2019
PH	XX/10/2019



THIS DRAWING ISSUE HAS BEEN REVIEWED FOR

CO-ORDINATION

CHECKED BY
PH

APPROVED BY
DP

CONCEPTS AND INFORMATION CONTAINED IN THIS DRAWING ARE COPYRIGHT AND MAY NOT BE REPRODUCED IN WHOLE OR PART OR BY ANY MEDIUM, WITHOUT THE WRITTEN PERMISSION OF JACKSON TEECE. DO NOT SCALE THIS DRAWING. USE FIGURED DIMENSIONS ONLY. VERIFY ALL PROJECT DIMENSIONS BEFORE COMMENCING ON-SITE WORK OR OFF-SITE FABRICATION. NOTIFY JACKSON TEECE OF ANY DISCREPANCIES AND SEEK INSTRUCTIONS.

PLOT DATE: 11/10/2019 5:09:12 PM

GENERAL NOTES

CLIENT
GREENGATE
DRAWING
BASEMENT FLOOR PLAN



PROJECT
VILLAGE GREEN PENRITH

DATE
NOVEMBER 2018

SCALE @ A1
1 : 200

DRAWN
SR/PH

PROJECT No.
2018085

DISC.
A

DRAWING No.
DA-109

ISSUE
C

Jackson Teece Chesterman Willis Pty Ltd
Trading as Jackson Teece
ABN 15 083 837 200
www.jacksonteece.com
Level 20, 344 Queen Street
Brisbane, Queensland 4000 Australia
T +61 7 3236 2771 F +61 7 3236 2338
E brisbane@jacksonteece.com

Nominated Architects: Damien Barker (8192), John Gow (6790), Daniel Hudson (8315)

JACKSON TEECE