


NORTH ELEVATION
 SCALE 1:100



INDICATIVE VIEW
 N.T.S.

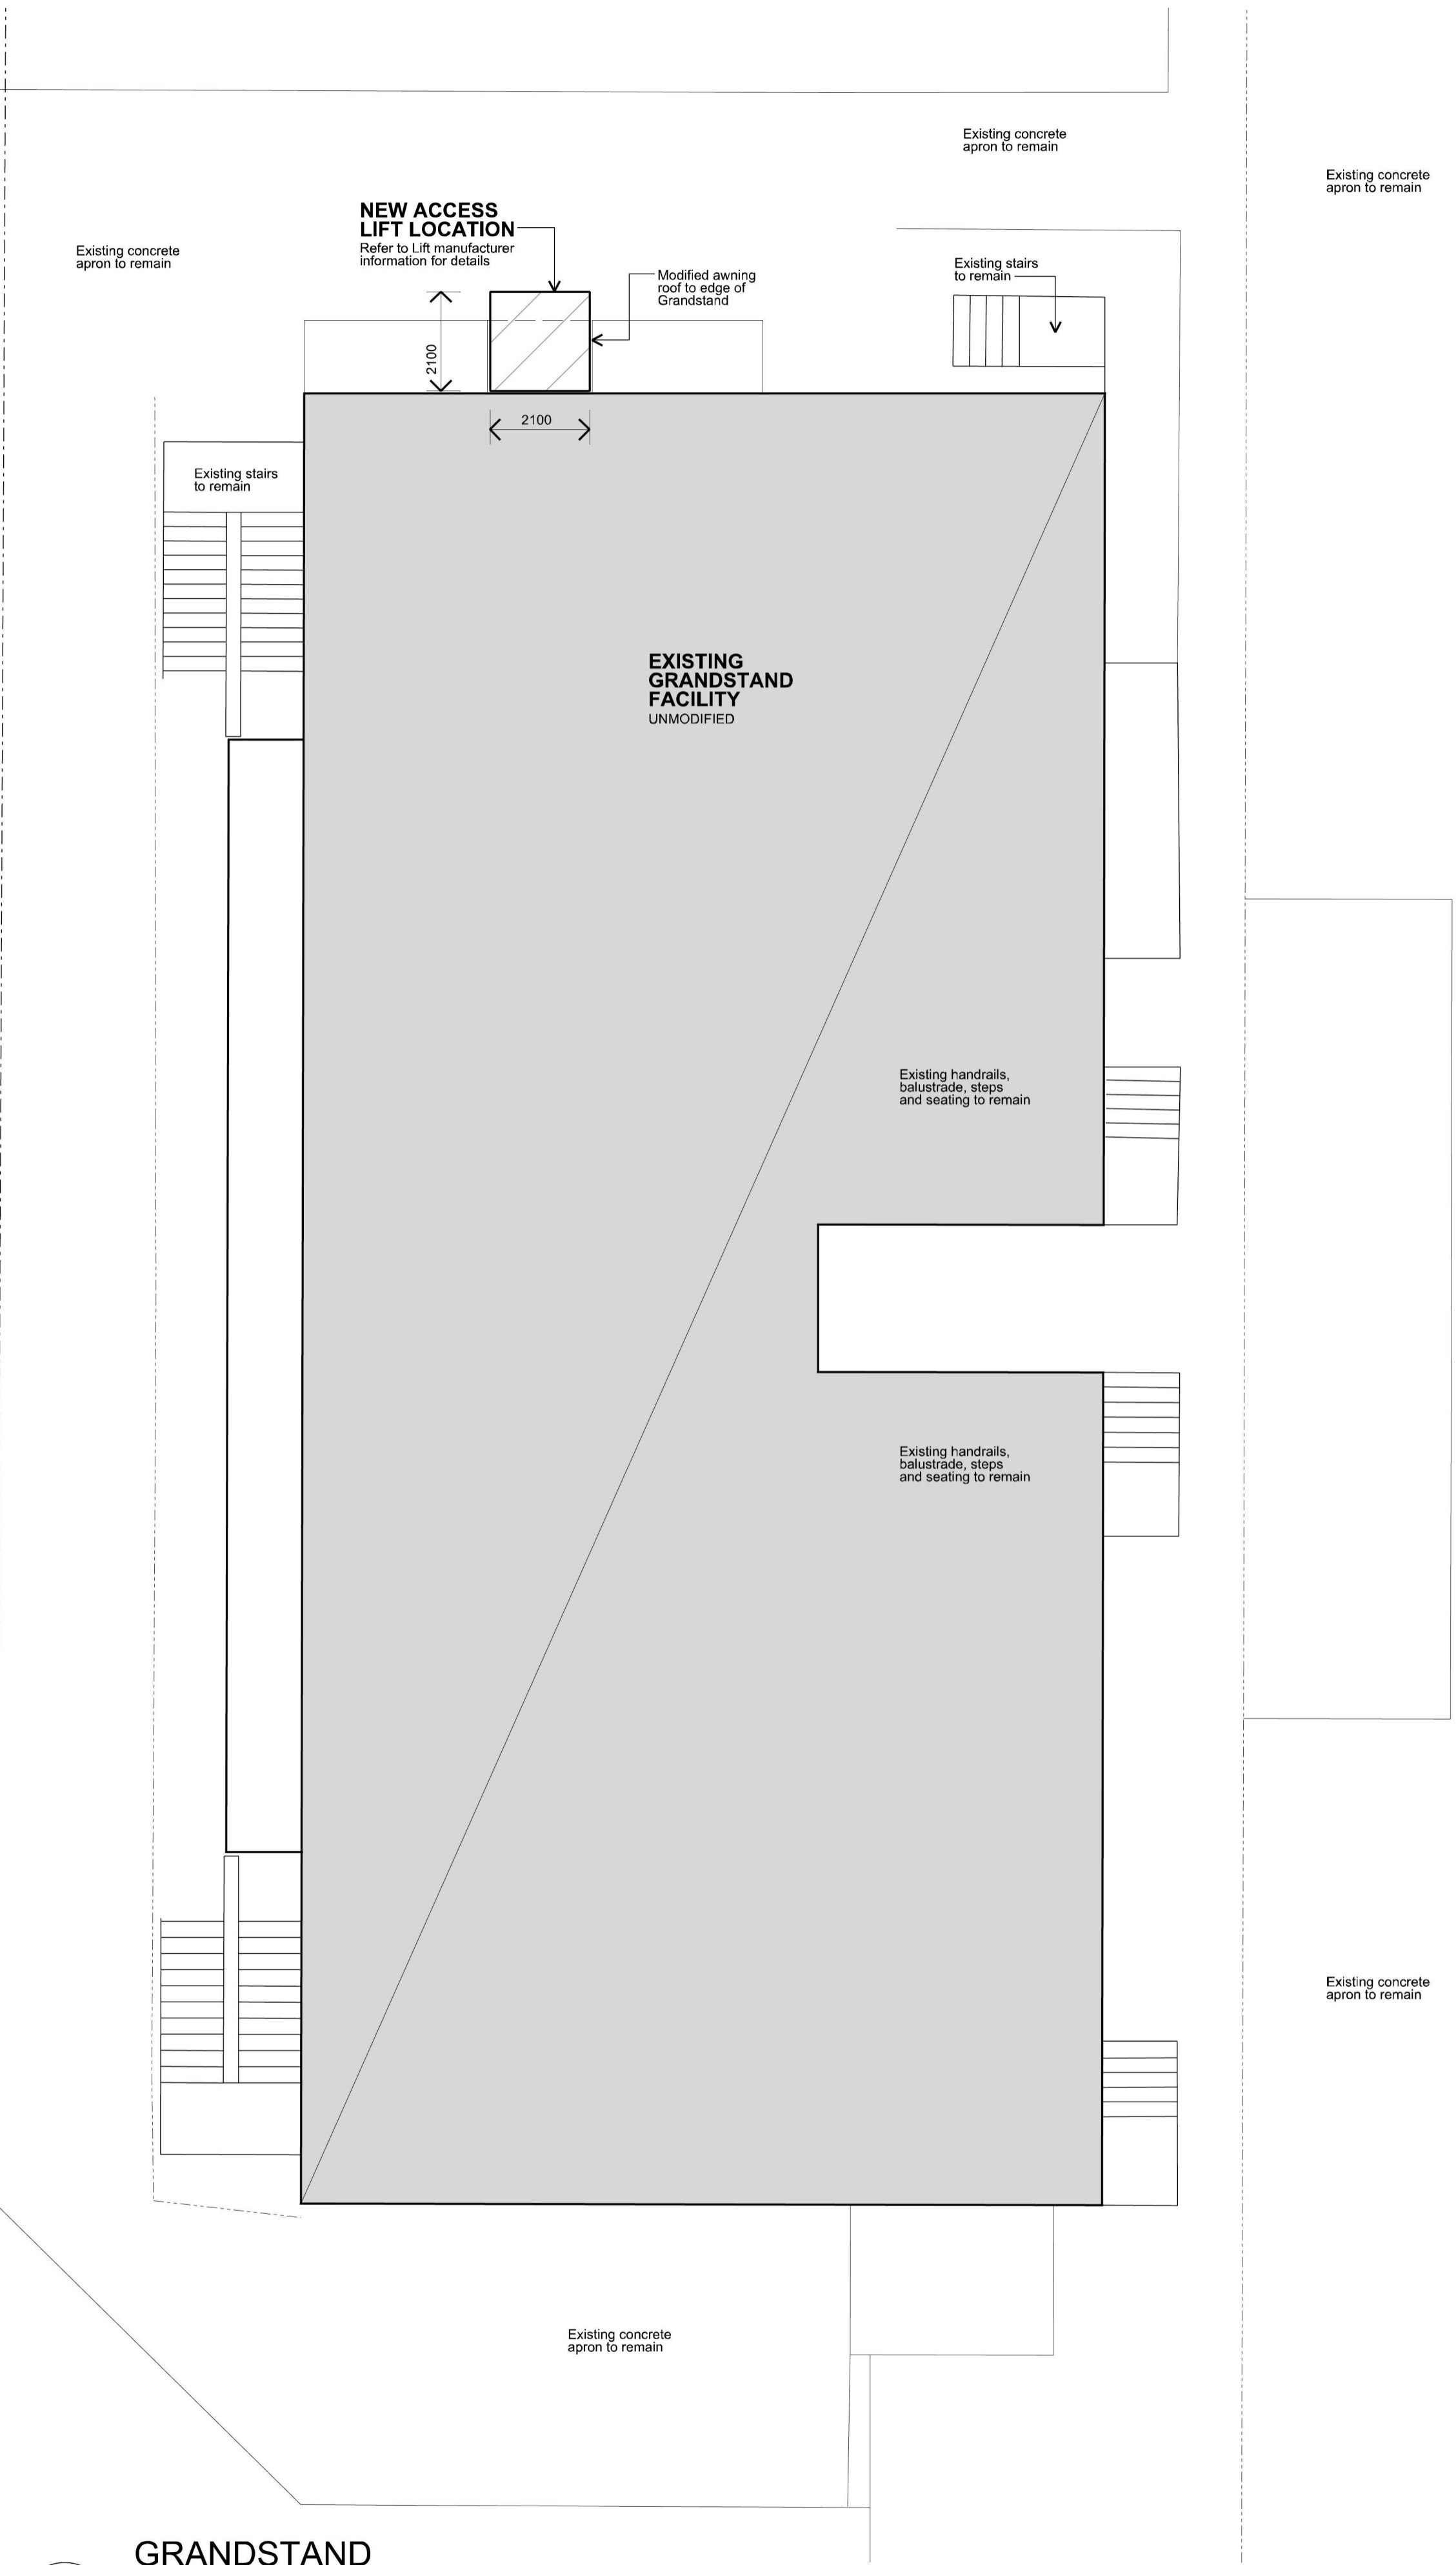

GRANDSTAND FOOTPRINT PLAN
 SCALE 1:100

EXISTING FOOTBALL FIELD
 Unmodified

P1	PRE-DA ISSUE	13.12.17
Issue	Amendment Description	Date

- AMENDMENTS
1. Figured dimensions to be taken in preference to scaling.
 2. Builder to check all dimensions on site where relevant and notify of any discrepancies.
 3. All dimensions are given in millimetres except levels and drawings to scale 1:500 and smaller which are in metres.

CURTIN ARCHITECTS
 PTY. LIMITED
 ABN 43 052 102 744
 Reg. No. 4307
 Level 2, 52 Atchison Street ST LEONARDS NSW 2065
 mail@curtinarchitects.com.au Phone: (02) 9437 1111

PROJECT:
ST. MARYS RUGBY LEAGUES CLUB GRANDSTAND ACCESS LIFT INSTALLATION

DRAWING TITLE:
PLAN ELEVATION

DRAWN BY: JEH	SCALE: 1:100 @ A1
PROJECT No: 6592	DATE STARTED: DECEMBER 2017
DRAWING No: DA-02	ISSUE: P1