

1 Site Plan
1:200

© dKO Architecture Pty Ltd
 Except as allowed under copyright act, no part of this drawing may be reproduced or otherwise dealt with without written permission of dKO Architecture.
 NOMINATED ARCHITECT
 David Randerson 8542 (NSW)
 Kees de Klerk 5787 (NSW)

GENERAL NOTES
 Builder/Contractor shall verify job dimensions before any job commences.
 Figured dimensions take precedence over drawings and job dimensions. All shop drawings shall be submitted to the Architect/Consultant, and manufacture shall not commence prior to return of inspected shop drawings by the Architect/Consultant.



Rev	Description	By	Date
A	Development Application	JF	16/09/2014



dKO architecture (NSW) pty ltd
 C19, 38-48 Macarthur St
 Ultim, NSW, 2007, AUS
 T +61 2 8346 4500 / F+61 2 8346 4507
 www.dko.com.au / info@dko.com.au
 ABN: 61 956 706 550




Client Details
 Thornton North Penrith Pty Ltd
 A Joint Venture between
 St Hilliers Property &
 First Point Projects

Project
 Thornton Central - DA02

Project Address
 Lord Sheffield Circuit,
 Thornton, Penrith, Australia

Project Number
00010935

Drawing
 Site Plan
 Scale: 1:200 @ A1
 Date: 17/09/2014
 Revision
DA02-1100

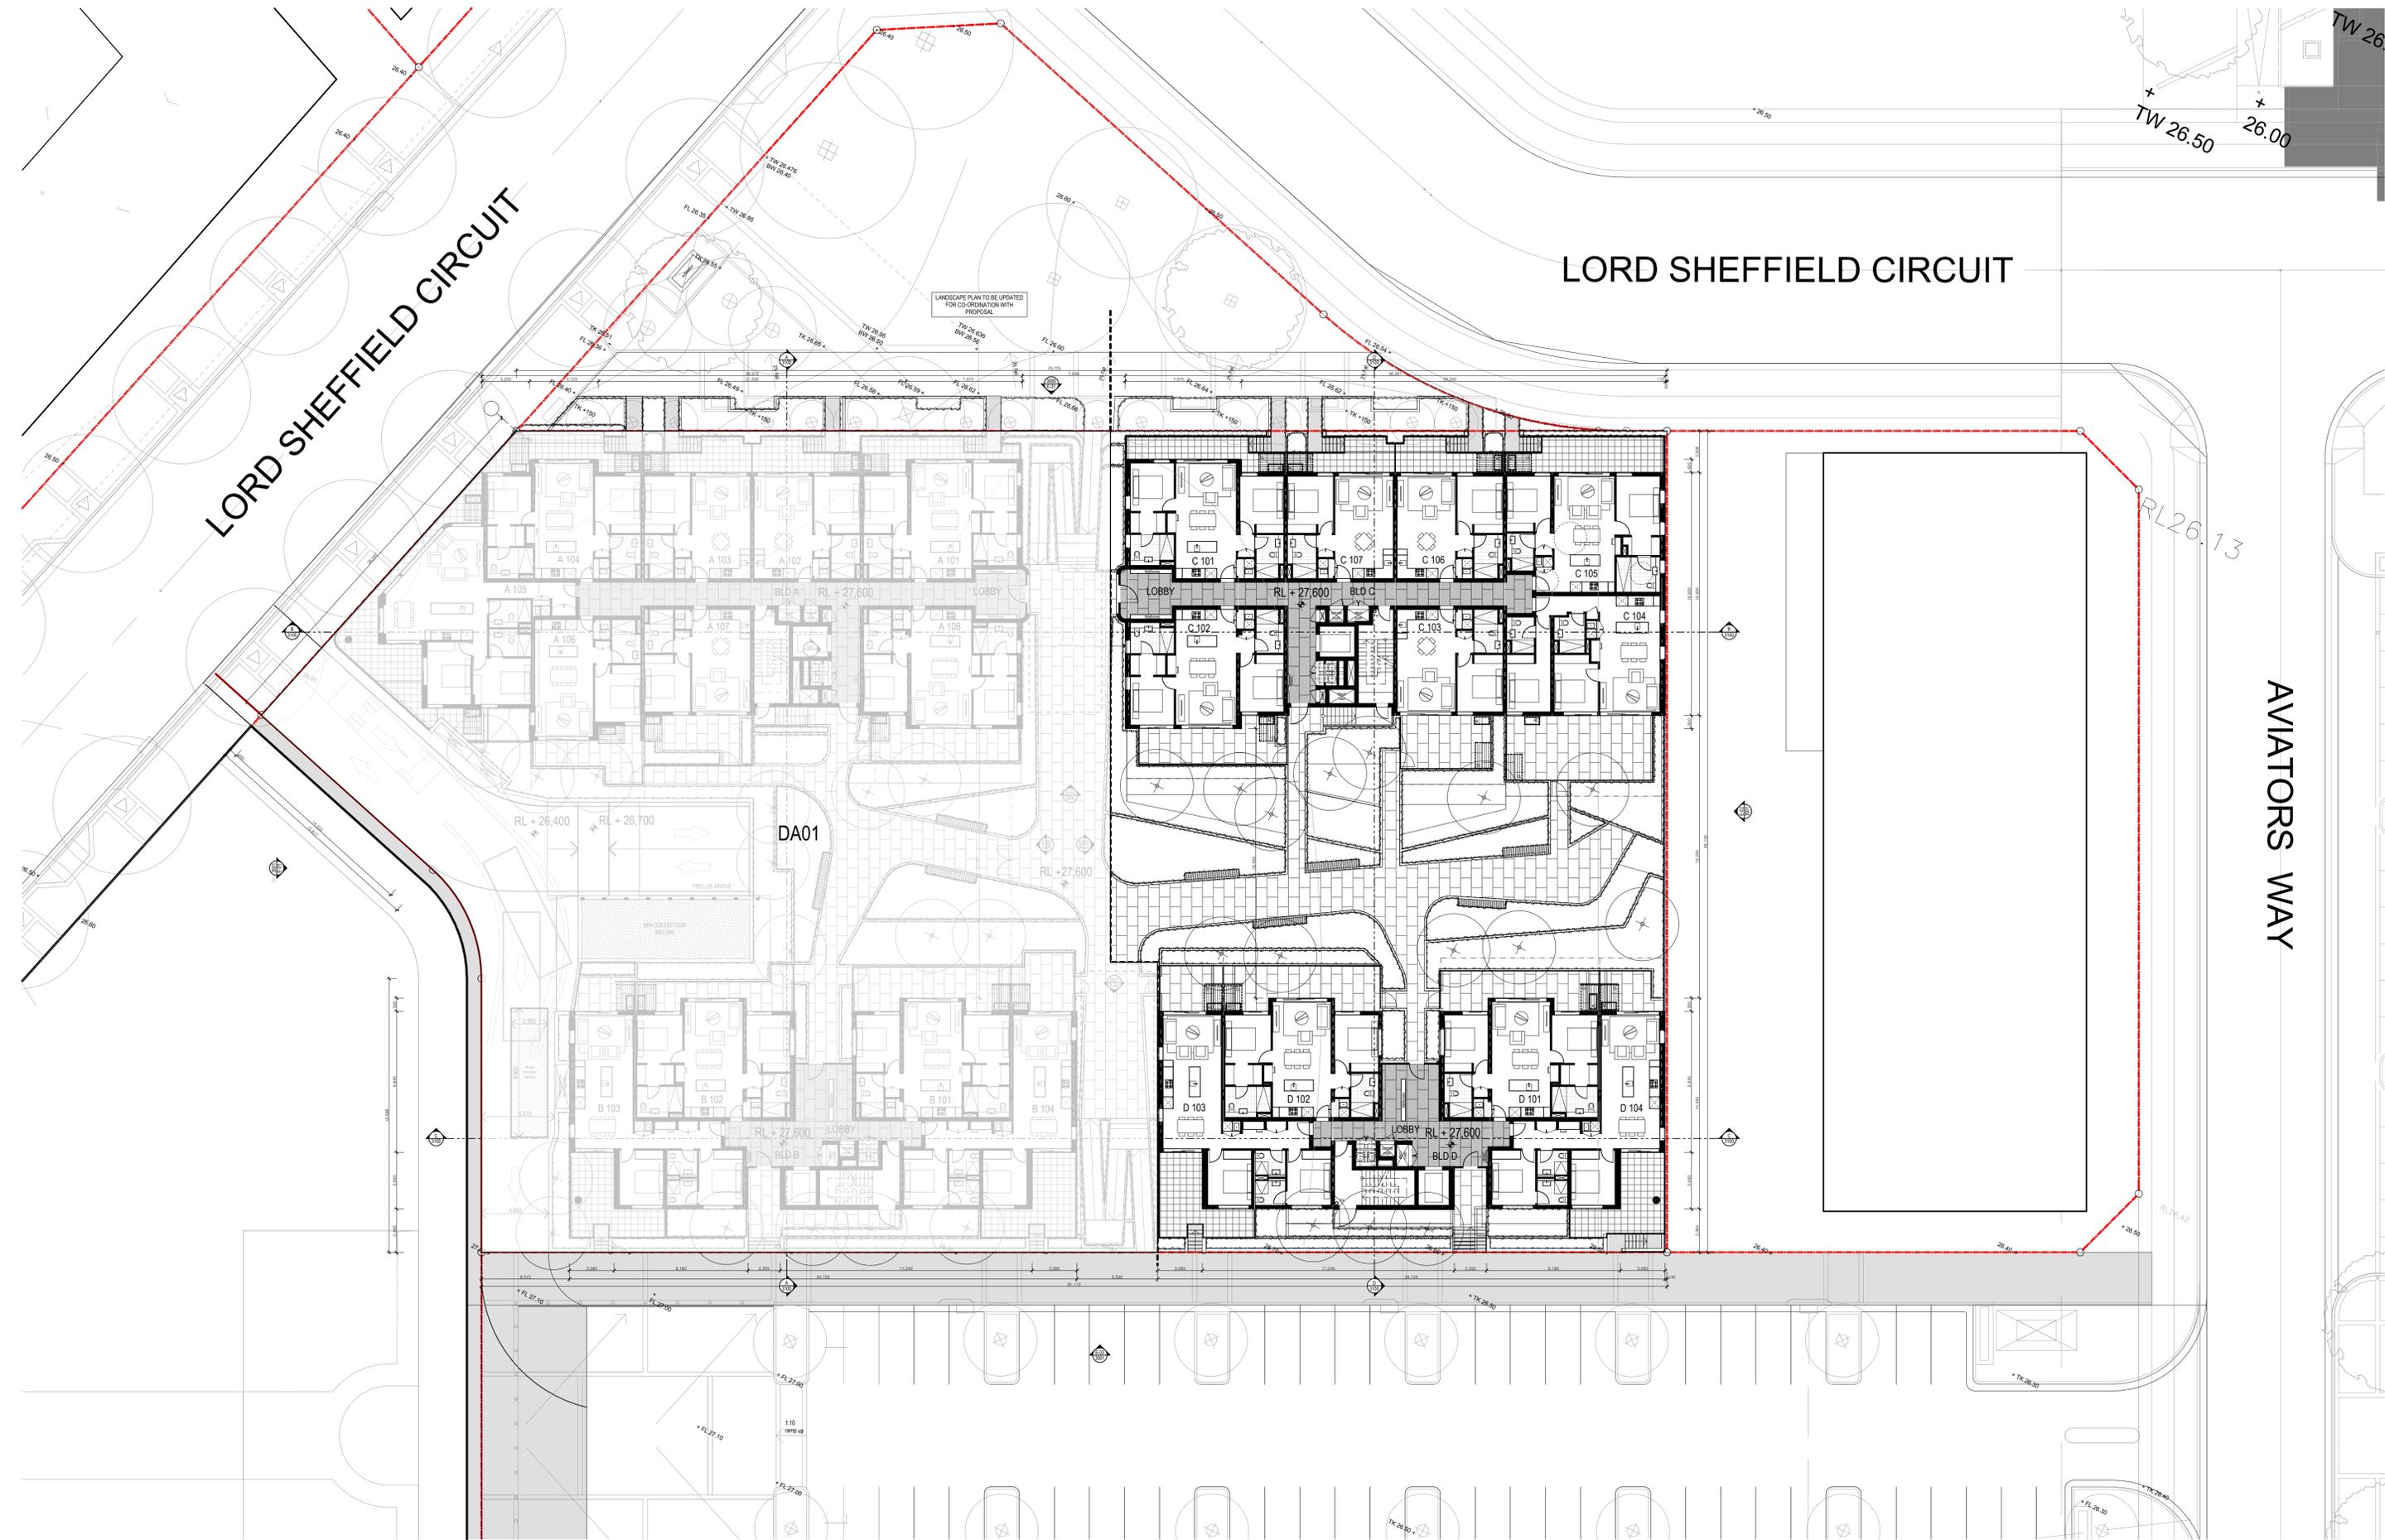

LORD SHEFFIELD CIRCUIT

LORD SHEFFIELD CIRCUIT

AVIATORS WAY

DA01

LANDSCAPE PLAN TO BE UPDATED FOR CO-ORDINATION WITH PROPOSAL

1 Ground Floor 1:200

© dko Architecture Pty Ltd
 Except as allowed under copyright act, no part of this drawing may be reproduced or otherwise dealt with without written permission of dko Architecture.
 NOMINATED ARCHITECT
 David Randerson 8542 (NSW)
 Kees de Klerk 5787 (NSW)

GENERAL NOTES
 Builder/Contractor shall verify job dimensions before any job commences.
 Figured dimensions take precedence over drawings and job dimensions. All shop drawings shall be submitted to the Architect/Consultant, and manufacture shall not commence prior to return of inspected shop drawings by the Architect/Consultant.



Rev	Description	By	Date
A	Development Application	JF	16/09/2014



dko architecture (NSW) pty ltd
 C10, 38-48 Macarthur St
 Ultim, NSW, 2007, AUS
 T +61 2 8346 4500 / F+61 2 8346 4507
 www.dko.com.au / info@dko.com.au
 ABN: 61 956 705 550



Client Details
 Thornton North Penrith Pty Ltd
 A Joint Venture between
 St Hilliers Property &
 First Point Projects

Project
 Thornton Central - DA02
 Project Address
 Lord Sheffield Circuit,
 Thornton, Penrith, Australia

Project Number
 00010935

Drawing
 Ground Floor Plan
 Scale: 1:200 @ A1
 Date: 17/09/2014

Revision
 DA02-2100 A



1 Level 1 Plan
1:200

© dKO Architecture Pty Ltd
 Except as allowed under copyright act, no part of this drawing may be reproduced or otherwise dealt with without written permission of dKO Architecture.
 NOMINATED ARCHITECT
 David Ransdown 8542 (NSW)
 Kees de Klerk 5787 (NSW)

GENERAL NOTES
 Builder/Contractor shall verify job dimensions before any job commences.
 Figured dimensions take precedence over drawings and job dimensions. All shop drawings shall be submitted to the Architect/Consultant, and manufacture shall not commence prior to return of inspected shop drawings by the Architect/Consultant.

Printed: Wednesday, 17 September 2014, 9:49 AM
 Document Set ID: 6206875
 Version: 1, Version Date: 16/10/2014



Rev	Description	By	Date
A	Development Application	JF	16/09/2014

St Hilliers

FIRST POINT PROJECTS

dKO

dKO architecture (NSW) pty ltd
 C19, 38-48 Macarthur St
 Ultim, NSW, 2007, AUS
 T +61 2 8346 4500 / F+61 2 8346 4507
 www.dko.com.au / info@dko.com.au
 ABN: 61 956 706 550

Client Details
 Thornton North Penrith Pty Ltd
 A Joint Venture between
 St Hilliers Property &
 First Point Projects

Project
 Thornton Central - DA02

Project Address
 Lord Sheffield Circuit,
 Thornton, Penrith, Australia

Project Number
00010935

Drawing
 First Floor Plan
 Scale: 1:200 @ A1
 Date: 17/09/2014

Drawing Number
DA02-2101

Revision
 A



1 Level 2 Plan 1:200

© dko Architecture Pty Ltd
 Except as allowed under copyright act, no part of this drawing may be reproduced or otherwise dealt with without written permission of dko Architecture.
 NOMINATED ARCHITECT
 David Ransdorp 8542 (NSW)
 Kees de Klerk 5787 (NSW)

GENERAL NOTES
 Builder/Contractor shall verify job dimensions before any job commences.
 Figured dimensions take precedence over drawings and job dimensions. All shop drawings shall be submitted to the Architect/Consultant, and manufacture shall not commence prior to return of inspected shop drawings by the Architect/Consultant.

Printed: Wednesday, 17 September 2014, 9:49 AM
 Document Set ID: 6206875
 Version: 1, Version Date: 16/10/2014



Rev	Description	By	Date
A	Development Application	JF	16/09/2014



dko architecture (NSW) pty ltd
 C19, 38-48 Macarthur St
 Ultim, NSW, 2007, AUS
 T +61 2 8346 4500 / F+61 2 8346 4507
 www.dko.com.au / info@dko.com.au
 ABN: 61 956 756 550



Client Details
Thornton North Penrith Pty Ltd
 A Joint Venture between
 St Hilliers Property &
 First Point Projects

Project
Thornton Central - DA02

Project Address
 Lord Sheffield Circuit,
 Thornton, Penrith, Australia

Project Number
00010935

Drawing
Second Floor Plan
 Scale: 1:200 @ A1
 Date: 17/09/2014

Drawing Number
DA02-2102

Revision
A



1 Level 3 Plan
1:200

© dKO Architecture Pty Ltd
 Except as allowed under copyright act, no part of this drawing may be reproduced or otherwise dealt with without written permission of dKO Architecture.
 NOMINATED ARCHITECT
 David Ransdown 8542 (NSW)
 Kees de Klerk 5787 (NSW)

GENERAL NOTES
 Builder/Contractor shall verify job dimensions before any job commences.
 Figured dimensions take precedence over drawings and job dimensions. All shop drawings shall be submitted to the Architect/Consultant, and manufacture shall not commence prior to return of inspected shop drawings by the Architect/Consultant.

Printed: Wednesday, 17 September 2014, 9:50 AM
 Document Set ID: 6206875
 Version: 1, Version Date: 16/10/2014



Rev	Description	By	Date
A	Development Application	JF	16/09/2014



dKO architecture (NSW) pty ltd
 C19, 38-48 Macarthur St
 Ultim, NSW, 2007, AUS
 T +61 2 8346 4500 / F+61 2 8346 4507
 www.dko.com.au / info@dko.com.au
 ABN: 61 996 798 590



Client Details
Thornton North Penrith Pty Ltd
 A Joint Venture between
 St Hilliers Property &
 First Point Projects

Project
Thornton Central - DA02

Project Address
 Lord Sheffield Circuit,
 Thornton, Penrith, Australia

Project Number
00010935

Drawing
Third Floor Plan
 Scale: 1:200 @ A1
 Date 17/09/2014

Drawing Number
DA02-2103

Revision
A



1 Level 4 Plan
1:200

© dKO Architecture Pty Ltd
 Except as allowed under copyright act, no part of
 this drawing may be reproduced or otherwise dealt
 with without written permission of dKO Architecture.
 NOMINATED ARCHITECT
 David Randerson 8542 (NSW)
 Kees de Klerk 5787 (NSW)
 GENERAL NOTES
 Builder/Contractor shall verify job dimensions before
 any job commences.
 Figured dimensions take precedence over drawings
 and job dimensions. All shop drawings shall be
 submitted to the Architect/Consultant, and
 manufacture shall not commence prior to return of
 inspected shop drawings by the Architect/Consultant.

Printed: Wednesday, 17 September 2014, 9:50 AM
 Document Set ID: 6206875
 Version: 1, Version Date: 16/10/2014



Rev	Description	By	Date
A	Development Application	JF	16/09/2014



dKO architecture (NSW) Pty Ltd
 C19, 38-48 Macarthur St
 Ultim, NSW, 2007, AUS
 T +61 2 8346 4500 / F+61 2 8346 4507
 www.dko.com.au / info@dko.com.au
 ABN: 61 956 756 590



Client Details
Thornton North Penrith Pty Ltd
 A Joint Venture between
 St Hilliers Property &
 First Point Projects
 Project
Thornton Central - DA02
 Project Address
 Lord Sheffield Circuit,
 Thornton, Penrith, Australia

Project Number
00010935

Drawing
Fourth Floor Plan
 Scale: 1:200 @ A1
 Date 17/09/2014
 Drawing Number
DA02-2104
 Revision
A



1 Level 5 Plan
1:200

© dKO Architecture Pty Ltd
 Except as allowed under copyright act, no part of
 this drawing may be reproduced or otherwise dealt
 with without written permission of dKO Architecture.
 NOMINATED ARCHITECT
 David Randerson 8542 (NSW)
 Koos de Keijser 5787 (NSW)
 GENERAL NOTES
 Builder/Contractor shall verify job dimensions before
 any job commences.
 Figured dimensions take precedence over drawings
 and job dimensions. All shop drawings shall be
 submitted to the Architect/Consultant, and
 manufacture shall not commence prior to return of
 inspected shop drawings by the Architect/Consultant.

Printed: Wednesday, 17 September 2014, 9:50 AM
 Document Set ID: 6206875
 Version: 1, Version Date: 16/10/2014



Rev	Description	By	Date
A	Development Application	JF	16/09/2014



dKO architecture (NSW) pty ltd
 C19, 38-48 Macarthur St
 Ultim, NSW, 2007, AUS
 T +61 2 8346 4500 / F+61 2 8346 4507
 www.dko.com.au / info@dko.com.au
 ABN: 61 996 798 590



Client Details
Thornton North Penrith Pty Ltd
 A Joint Venture between
 St Hilliers Property &
 First Point Projects
 Project
Thornton Central - DA02
 Project Address
 Lord Sheffield Circuit,
 Thornton, Penrith, Australia

Project Number
00010935

Drawing
Fifth Floor Plan
 Scale: 1:200 @ A1
 Date: 17/09/2014

Drawing Number
DA02-2105
 Revision
A



1 Level 6 Plan
1:200

© dKO Architecture Pty Ltd
 Except as allowed under copyright act, no part of
 this drawing may be reproduced or otherwise dealt
 with without written permission of dKO Architecture.
 NOMINATED ARCHITECT
 David Randerson 8542 (NSW)
 Kees de Klerk 5787 (NSW)

GENERAL NOTES
 Builder/Contractor shall verify job dimensions before
 any job commences.
 Figured dimensions take precedence over drawings
 and job dimensions. All shop drawings shall be
 submitted to the Architect/Consultant, and
 manufacture shall not commence prior to return of
 inspected shop drawings by the Architect/Consultant.



Rev	Description	By	Date
A	Development Application	JF	16/09/2014



dKO architecture (NSW) pty ltd
 C19, 38-48 Macarthur St
 Ultim, NSW, 2007, AUS
 T +61 2 8346 4500 / F+61 2 8346 4507
 www.dko.com.au / info@dko.com.au
 ABN: 61 996 706 590



Client Details
Thornton North Penrith Pty Ltd
 A Joint Venture between
 St Hilliers Property &
 First Point Projects

Project
Thornton Central - DA02


Project Address
 Lord Sheffield Circuit,
 Thornton, Penrith, Australia

Project Number
00010935

Drawing
Sixth Floor Plan
 Scale: 1:200 @ A1
 Date: 17/09/2014

Drawing Number
DA02-2106

Revision
A

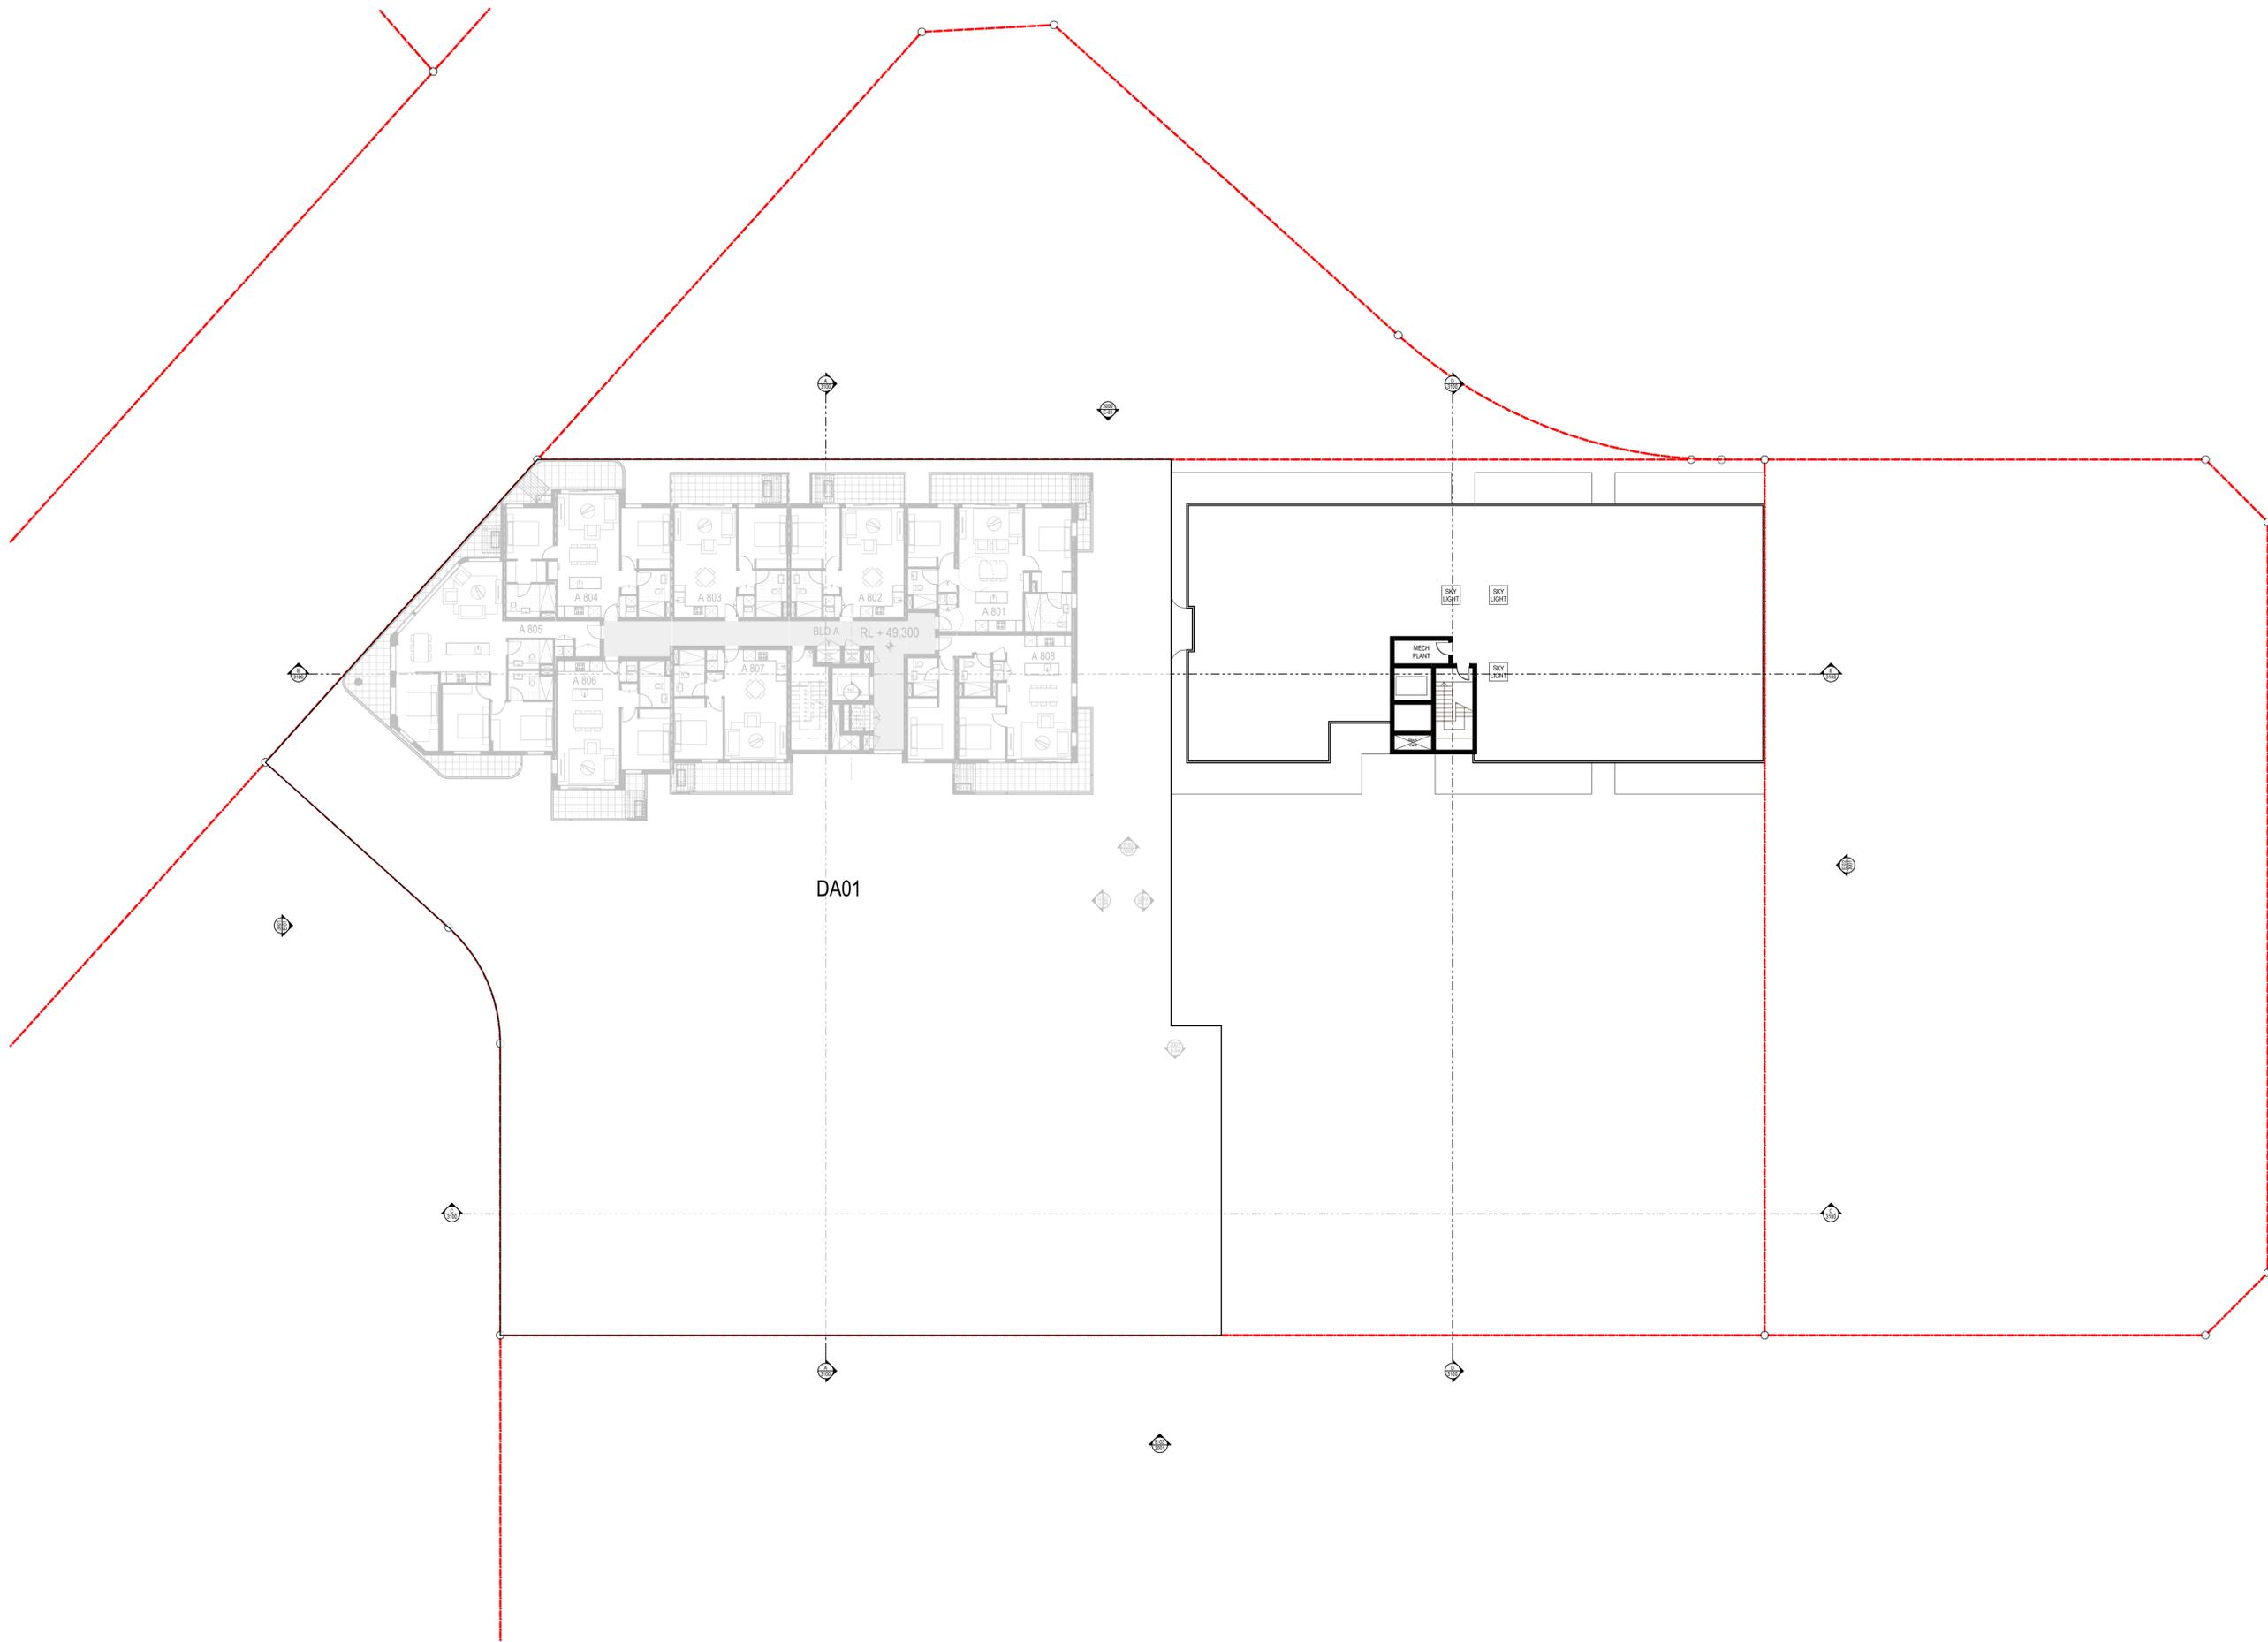

1 Level 7 Plan
1:200

© dKO Architecture Pty Ltd
 Except as allowed under copyright act, no part of
 this drawing may be reproduced or otherwise dealt
 with without written permission of dKO Architecture.
 NOMINATED ARCHITECT
 David Ransdown 8542 (NSW)
 Kees de Klerk 5787 (NSW)
 GENERAL NOTES
 Builder/Contractor shall verify job dimensions before
 any job commences.
 Figured dimensions take precedence over drawings
 and job dimensions. All shop drawings shall be
 submitted to the Architect/Consultant, and
 manufacture shall not commence prior to return of
 inspected shop drawings by the Architect/Consultant.

Printed: Wednesday, 17 September 2014, 9:50 AM
 Document Set ID: 6206875
 Version: 1, Version Date: 16/10/2014



Rev	Description	By	Date
A	Development Application	JF	16/09/2014





 dKO architecture (NSW) pty ltd
 C19, 38-48 Macarthur St
 Ultim, NSW, 2007, AUS
 T +61 2 8346 4500 / F+61 2 8346 4507
 www.dko.com.au / info@dko.com.au
 ABN: 61 956 756 550


 Client Details
Thornton North Penrith Pty Ltd
 A Joint Venture between
 St Hilliers Property &
 First Point Projects
 Project
Thornton Central - DA02
 Project Address
 Lord Sheffield Circuit,
 Thornton, Penrith, Australia

Project Number
00010935

Drawing
Seventh Floor Plan
 Scale: 1:200 @ A1
 Date: 17/09/2014
 Drawing Number
DA02-2107
 Revision
A

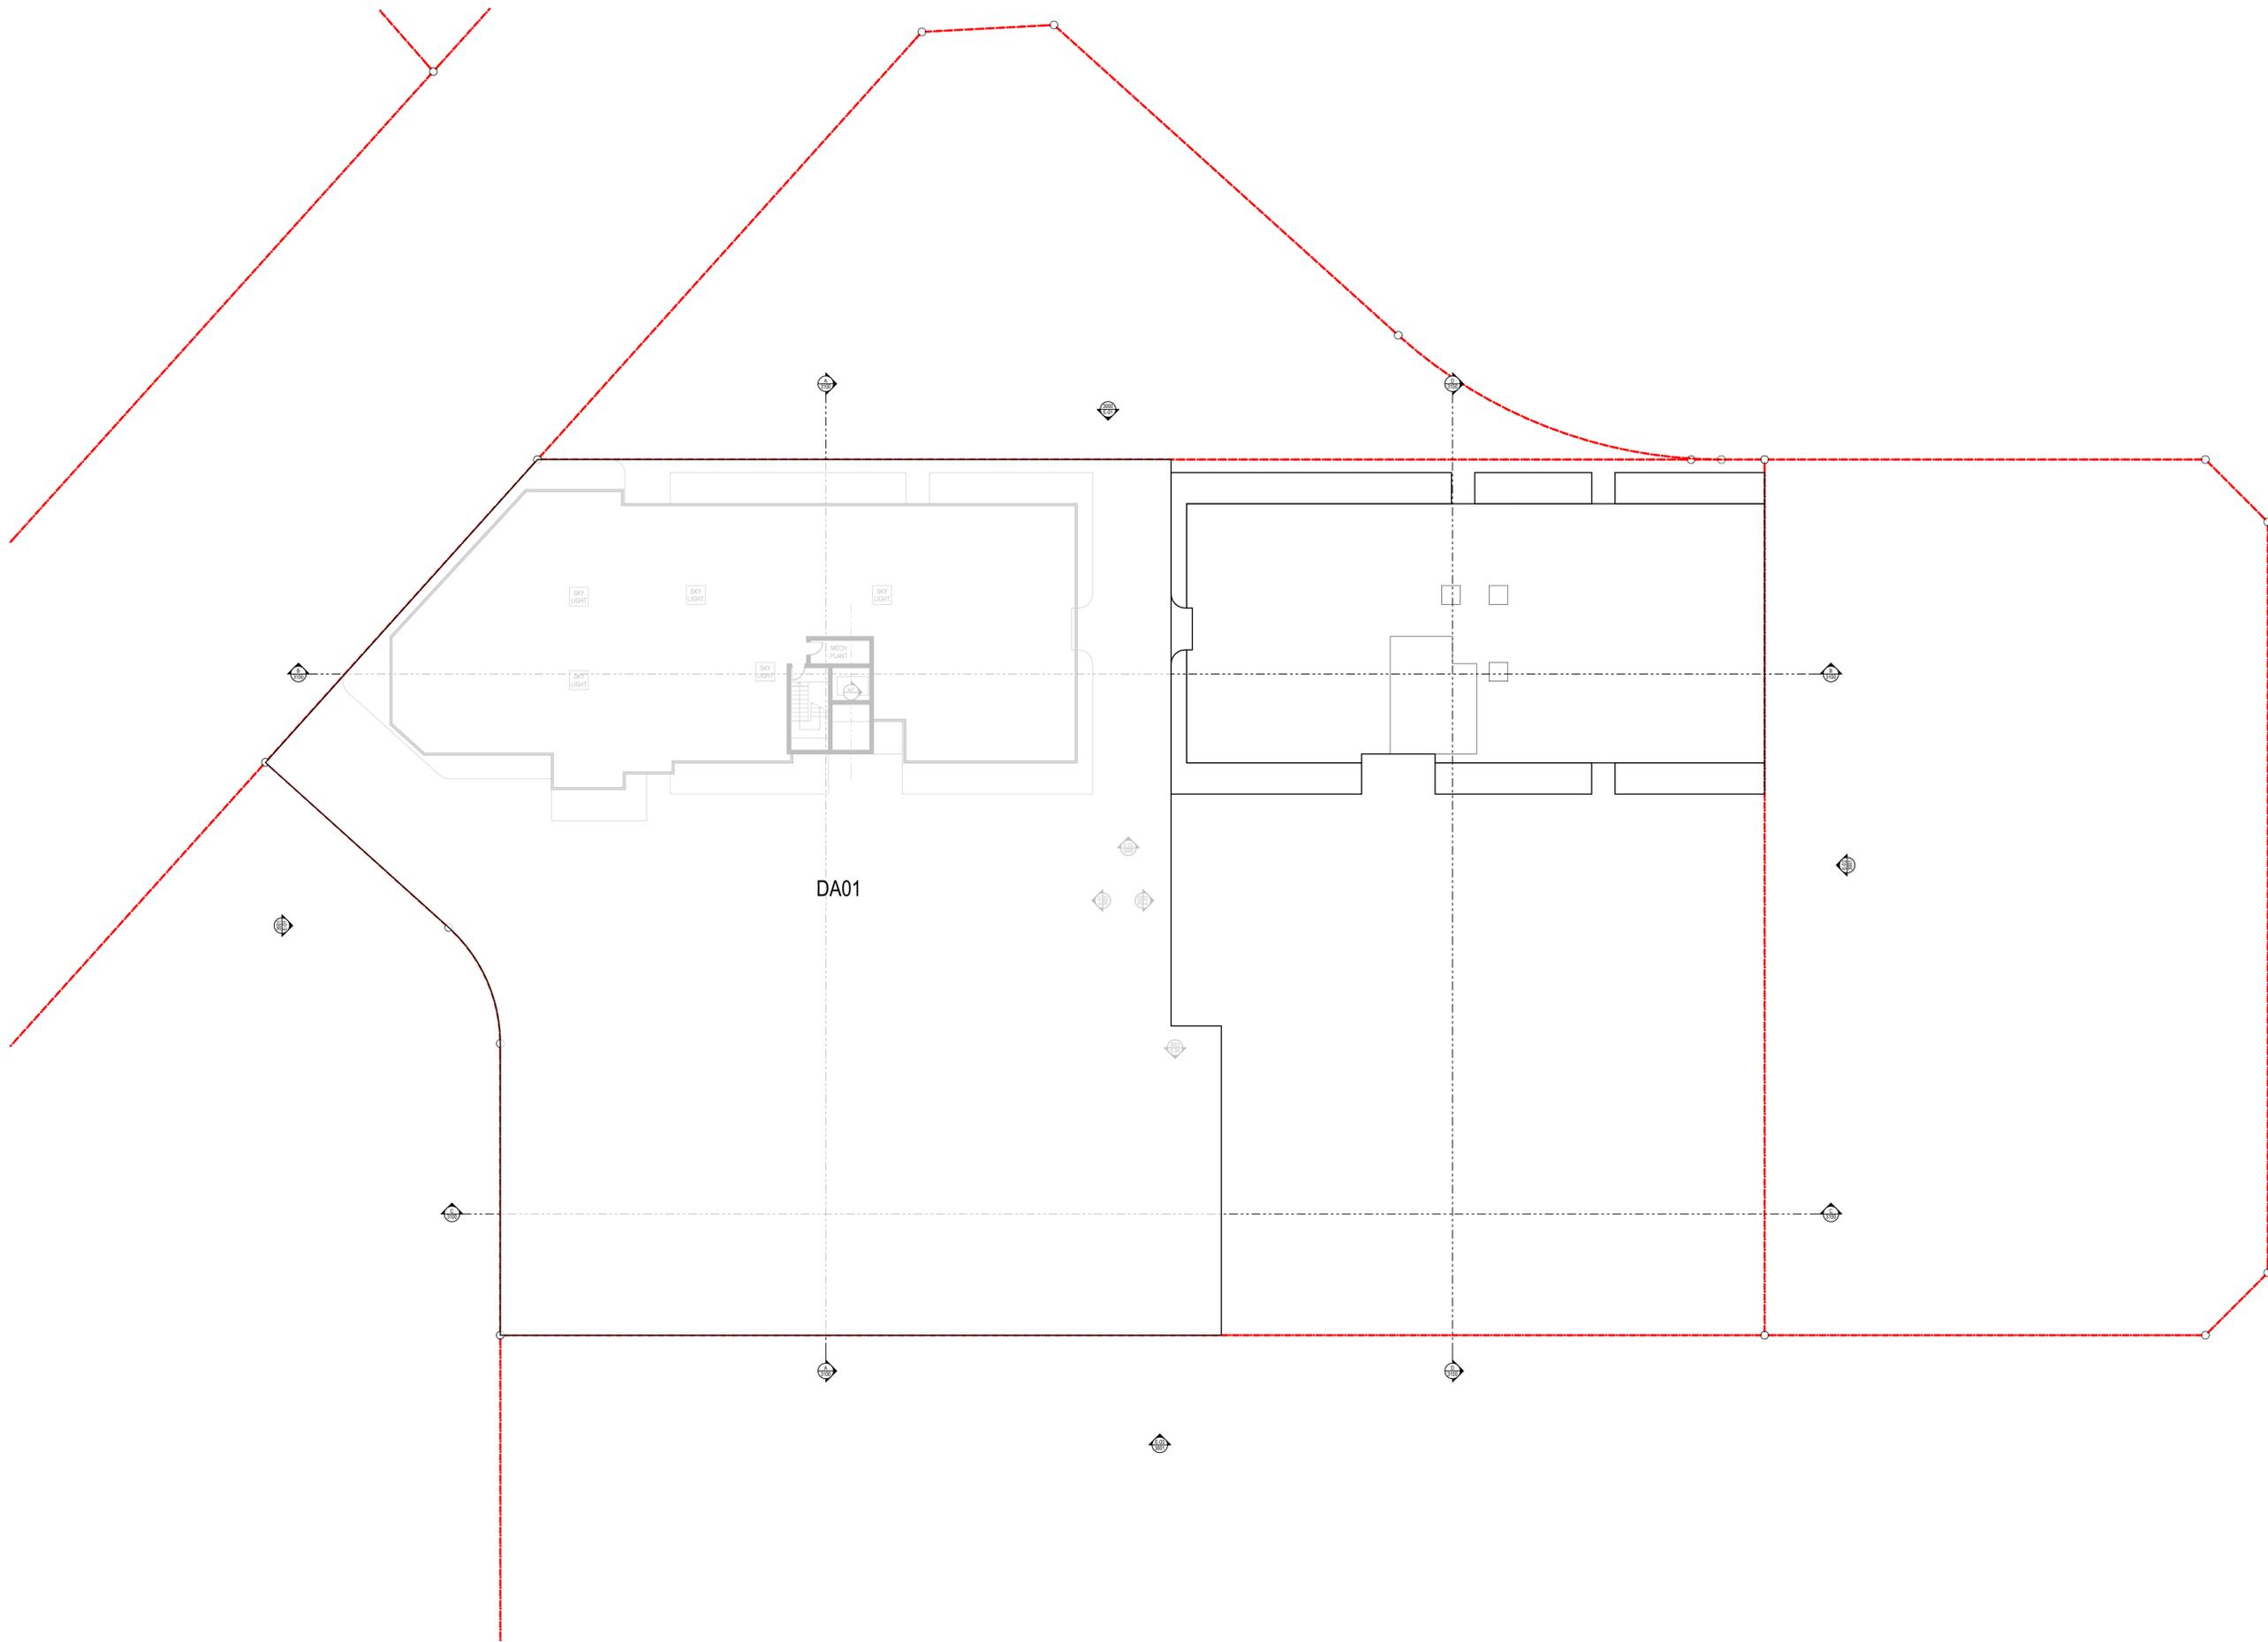

1 Level 8 Plan 1:200

© dKO Architecture Pty Ltd
 Except as allowed under copyright act, no part of this drawing may be reproduced or otherwise dealt with without written permission of dKO Architecture.
 NOMINATED ARCHITECT
 David Ransdown 8542 (NSW)
 Kees de Klerk 5787 (NSW)

GENERAL NOTES
 Builder/Contractor shall verify job dimensions before any job commences.
 Figured dimensions take precedence over drawings and job dimensions. All shop drawings shall be submitted to the Architect/Consultant, and manufacture shall not commence prior to return of inspected shop drawings by the Architect/Consultant.

Printed: Wednesday, 17 September 2014, 9:50 AM
 Document Set ID: 6206875
 Version: 1, Version Date: 16/10/2014



Rev	Description	By	Date
A	Development Application	JF	16/09/2014





dKO architecture (NSW) pty ltd
 C19, 38-48 Macarthur St
 Ultim, NSW, 2007, AUS
 T +61 2 8346 4500 / F+61 2 8346 4507
 www.dko.com.au / info@dko.com.au
 ABN: 61 956 756 590



Client Details
Thornton North Penrith Pty Ltd
 A Joint Venture between
 St Hilliers Property &
 First Point Projects


Project
Thornton Central - DA02

Project Address
 Lord Sheffield Circuit,
 Thornton, Penrith, Australia

Project Number
00010935

Drawing
Eighth Floor Plan
 Scale: 1:200 @ A1
 Date: 17/09/2014
 Revision
A

Drawing Number
DA02-2108

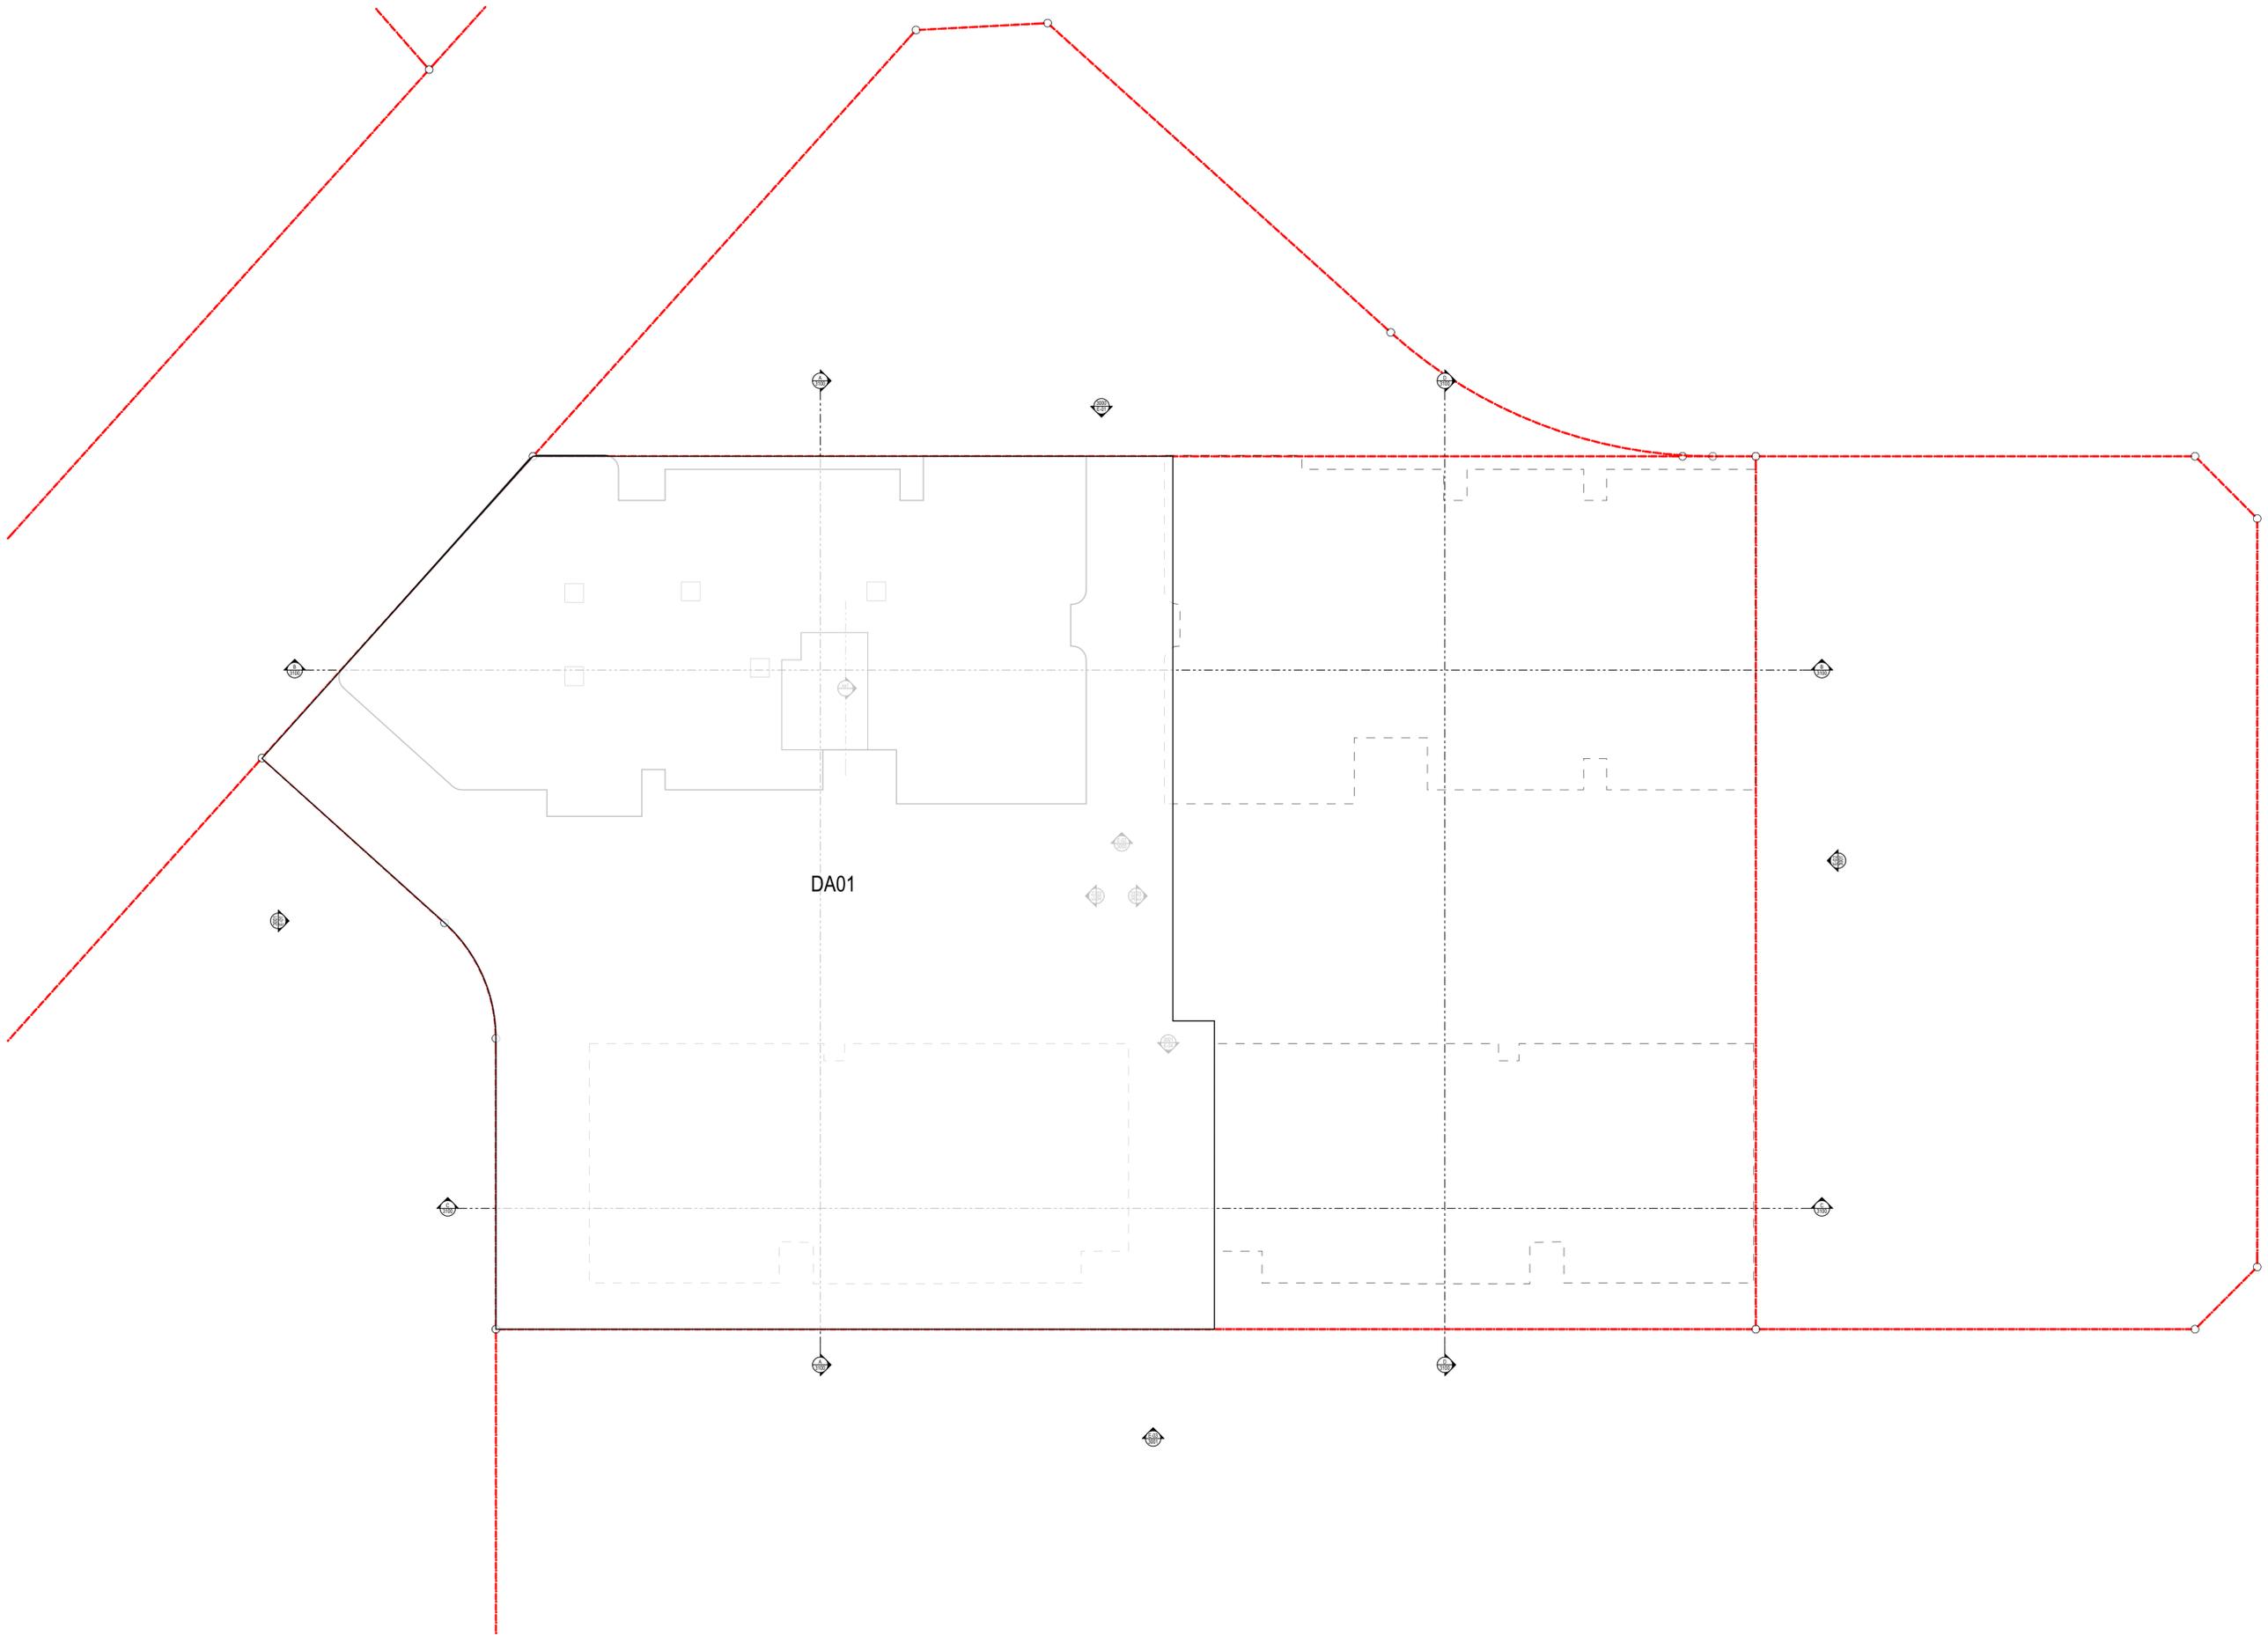

DA01

1 Roof Plan 1:200

© dKO Architecture Pty Ltd
 Except as allowed under copyright act, no part of
 this drawing may be reproduced or otherwise dealt
 with without written permission of dKO Architecture.
 NOMINATED ARCHITECT
 David Ransdell 8542 (NSW)
 Kees de Klerk 5787 (NSW)

GENERAL NOTES
 Builder/Contractor shall verify job dimensions before
 any job commences.
 Figured dimensions take precedence over drawings
 and job dimensions. All shop drawings shall be
 submitted to the Architect/Consultant, and
 manufacture shall not commence prior to return of
 inspected shop drawings by the Architect/Consultant.

Printed: Wednesday, 17 September 2014, 9:50 AM
 Document Set ID: 6206875
 Version: 1, Version Date: 16/10/2014



Rev	Description	By	Date
A	Development Application	JF	16/09/2014





dKO architecture (NSW) pty ltd
 C19, 38-48 Macarthur St
 Ultim, NSW, 2007, AUS
 T +61 2 8346 4500 / F+61 2 8346 4507
 www.dko.com.au / info@dko.com.au
 ABN: 61 956 756 550


 Client Details
Thornton North Penrith Pty Ltd
 A Joint Venture between
 St Hilliers Property &
 First Point Projects

Project
Thornton Central - DA02


Project Address
 Lord Sheffield Circuit,
 Thornton, Penrith, Australia

Project Number
00010935

Drawing
Roof Plan
 Scale: 1:200 @ A1
 Date: 17/09/2014

Drawing Number
DA02-2109

Revision
A

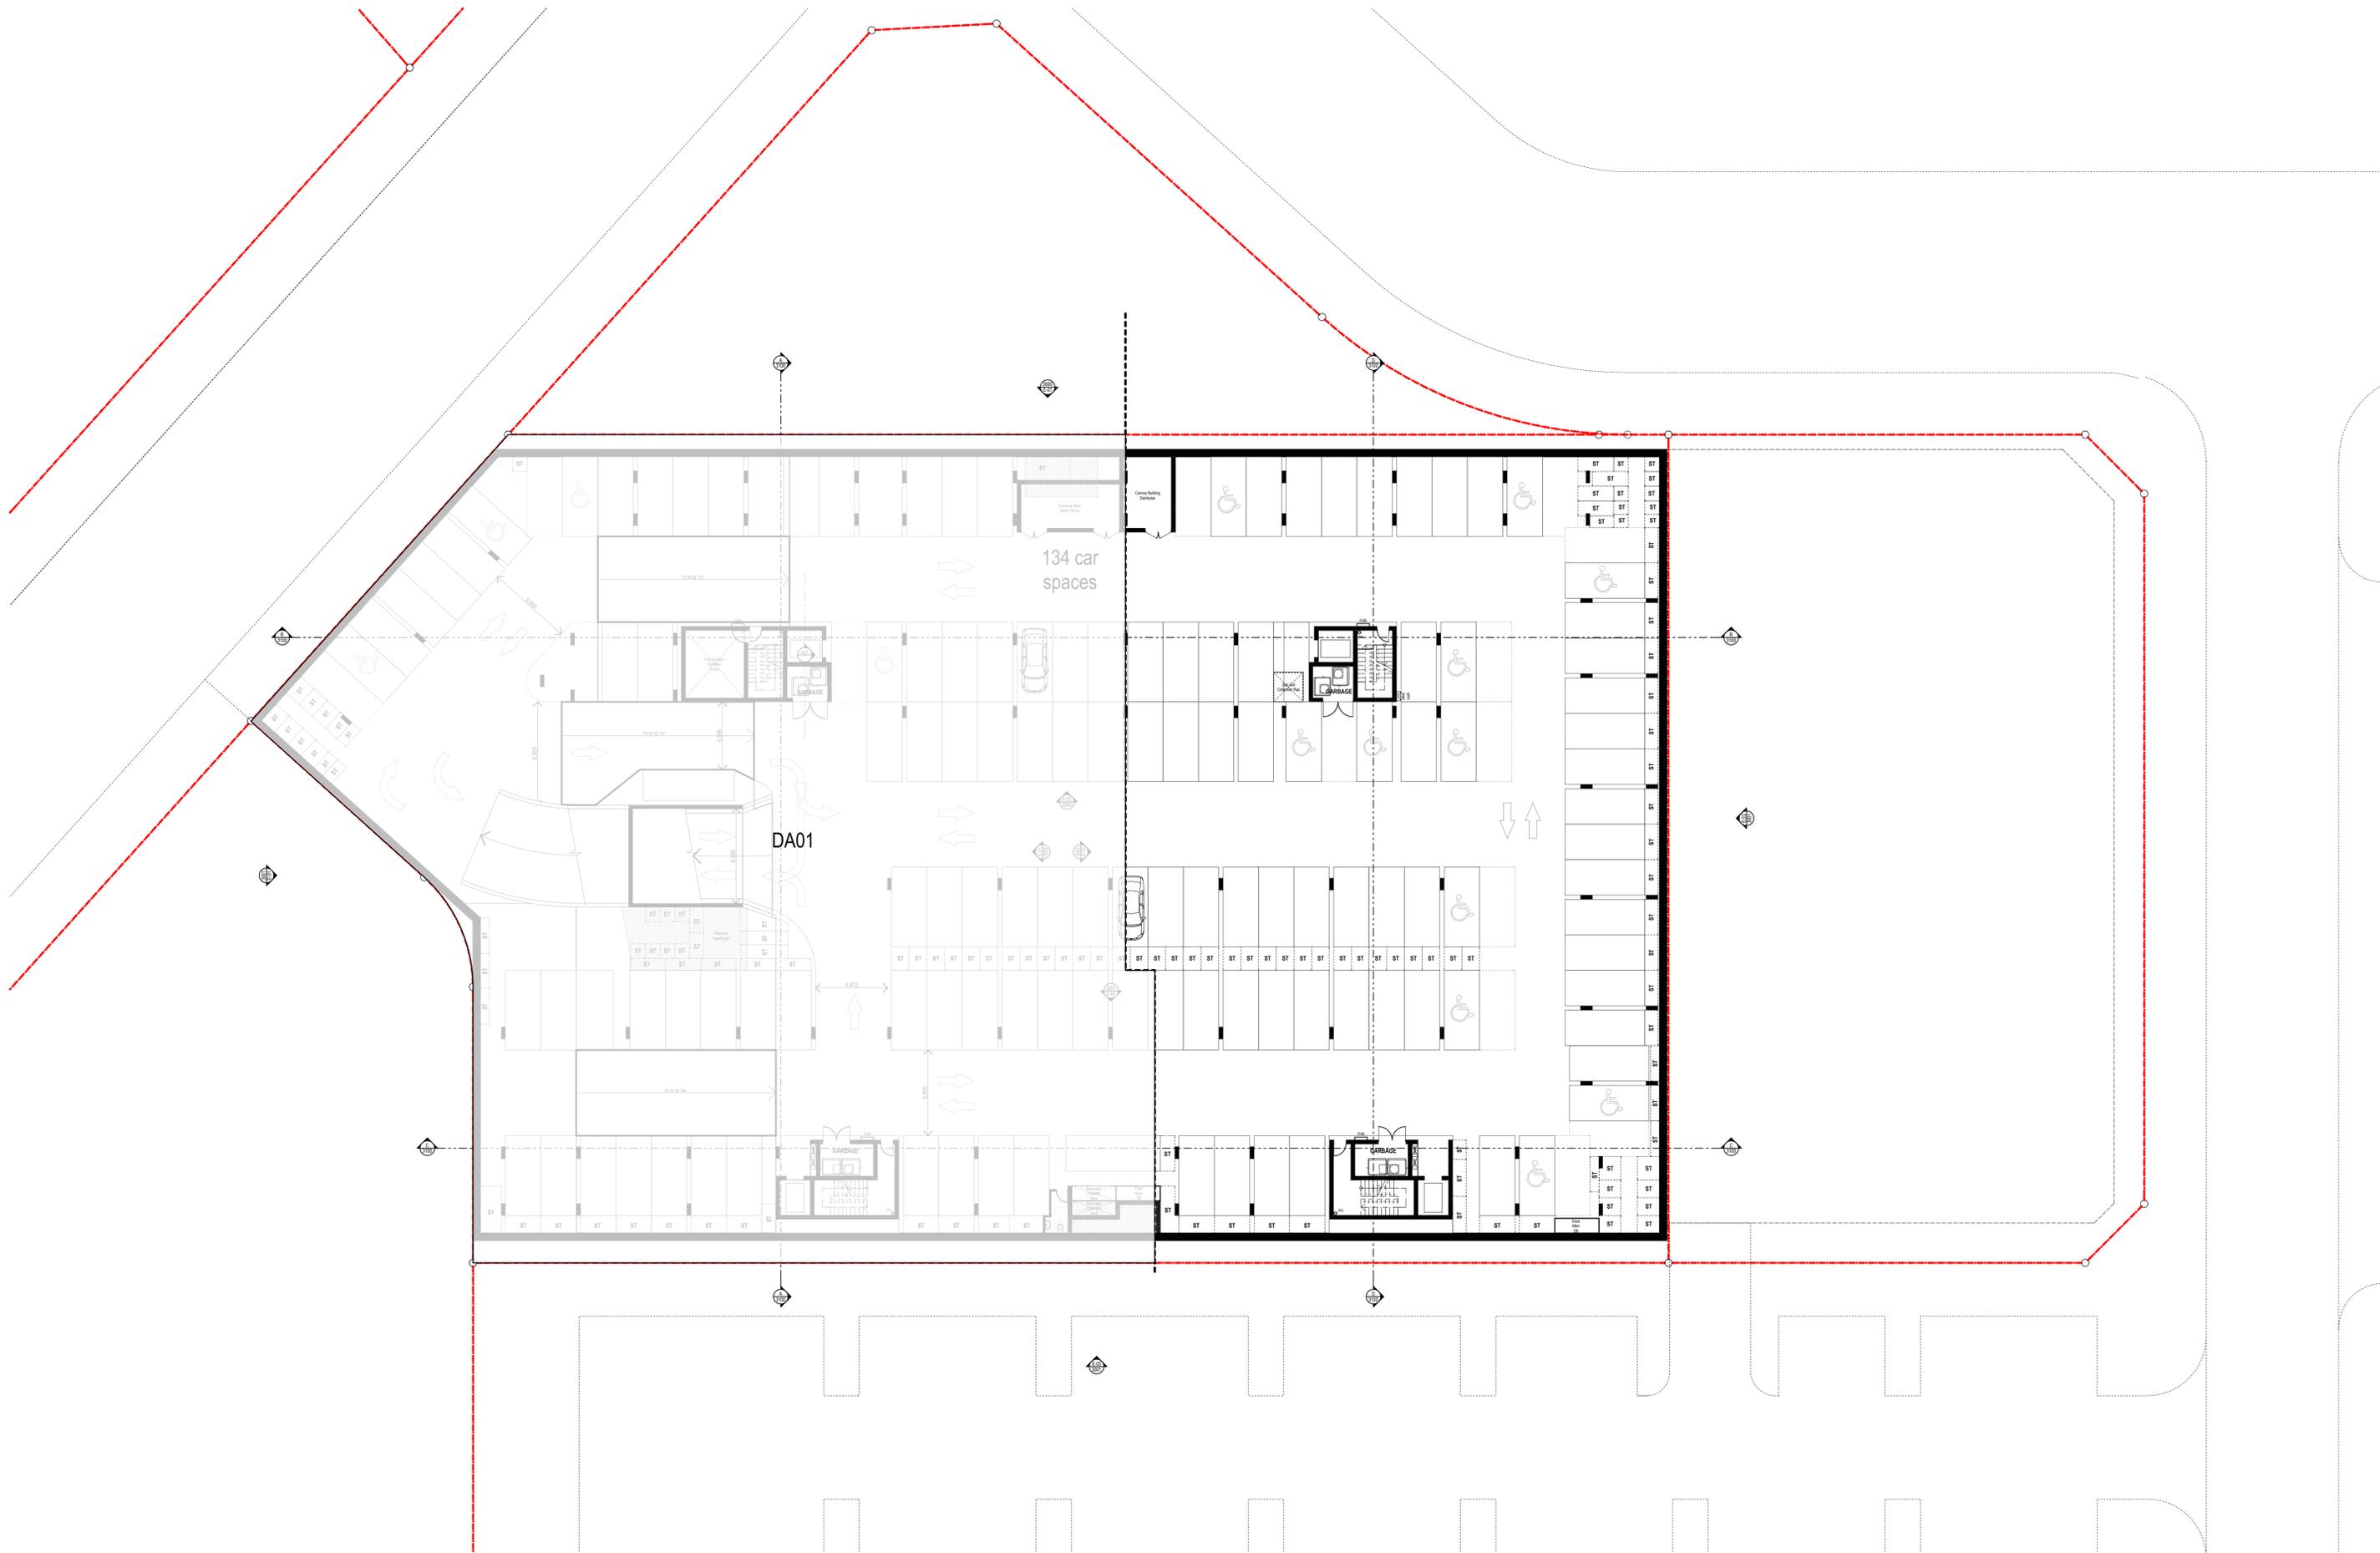

1 Basement 1
1:200

© dKO Architecture Pty Ltd
 Except as allowed under copyright act, no part of this drawing may be reproduced or otherwise dealt with without written permission of dKO Architecture.
 NOMINATED ARCHITECT
 David Ransdowner 8542 (NSW)
 Kees de Klerk 5787 (NSW)
 GENERAL NOTES
 Builder/Contractor shall verify job dimensions before any job commences.
 Figured dimensions take precedence over drawings and job dimensions. All shop drawings shall be submitted to the Architect/Consultant, and manufacture shall not commence prior to return of inspected shop drawings by the Architect/Consultant.

Printed: Wednesday, 17 September 2014, 9:50 AM
 Document Set ID: 6206875
 Version: 1, Version Date: 16/10/2014



Rev	Description	By	Date
A	Development Application	JF	16/09/2014






 dKO architecture (NSW) pty ltd
 C19, 38-48 Macarthur St
 Ultim, NSW, 2007, AUS
 T +61 2 8346 4500 / F+61 2 8346 4507
 www.dko.com.au / info@dko.com.au
 ABN: 61 956 756 550


 Client Details
Thornton North Penrith Pty Ltd
 A Joint Venture between
 St Hilliers Property &
 First Point Projects
 Project
Thornton Central - DA02
 Project Address
 Lord Sheffield Circuit,
 Thornton, Penrith, Australia

Project Number
00010935

Drawing
Basement 1 Floor Plan
 Scale: 1:200 @ A1
 Date: 17/09/2014
 Drawing Number
DA02-2110
 Revision
A

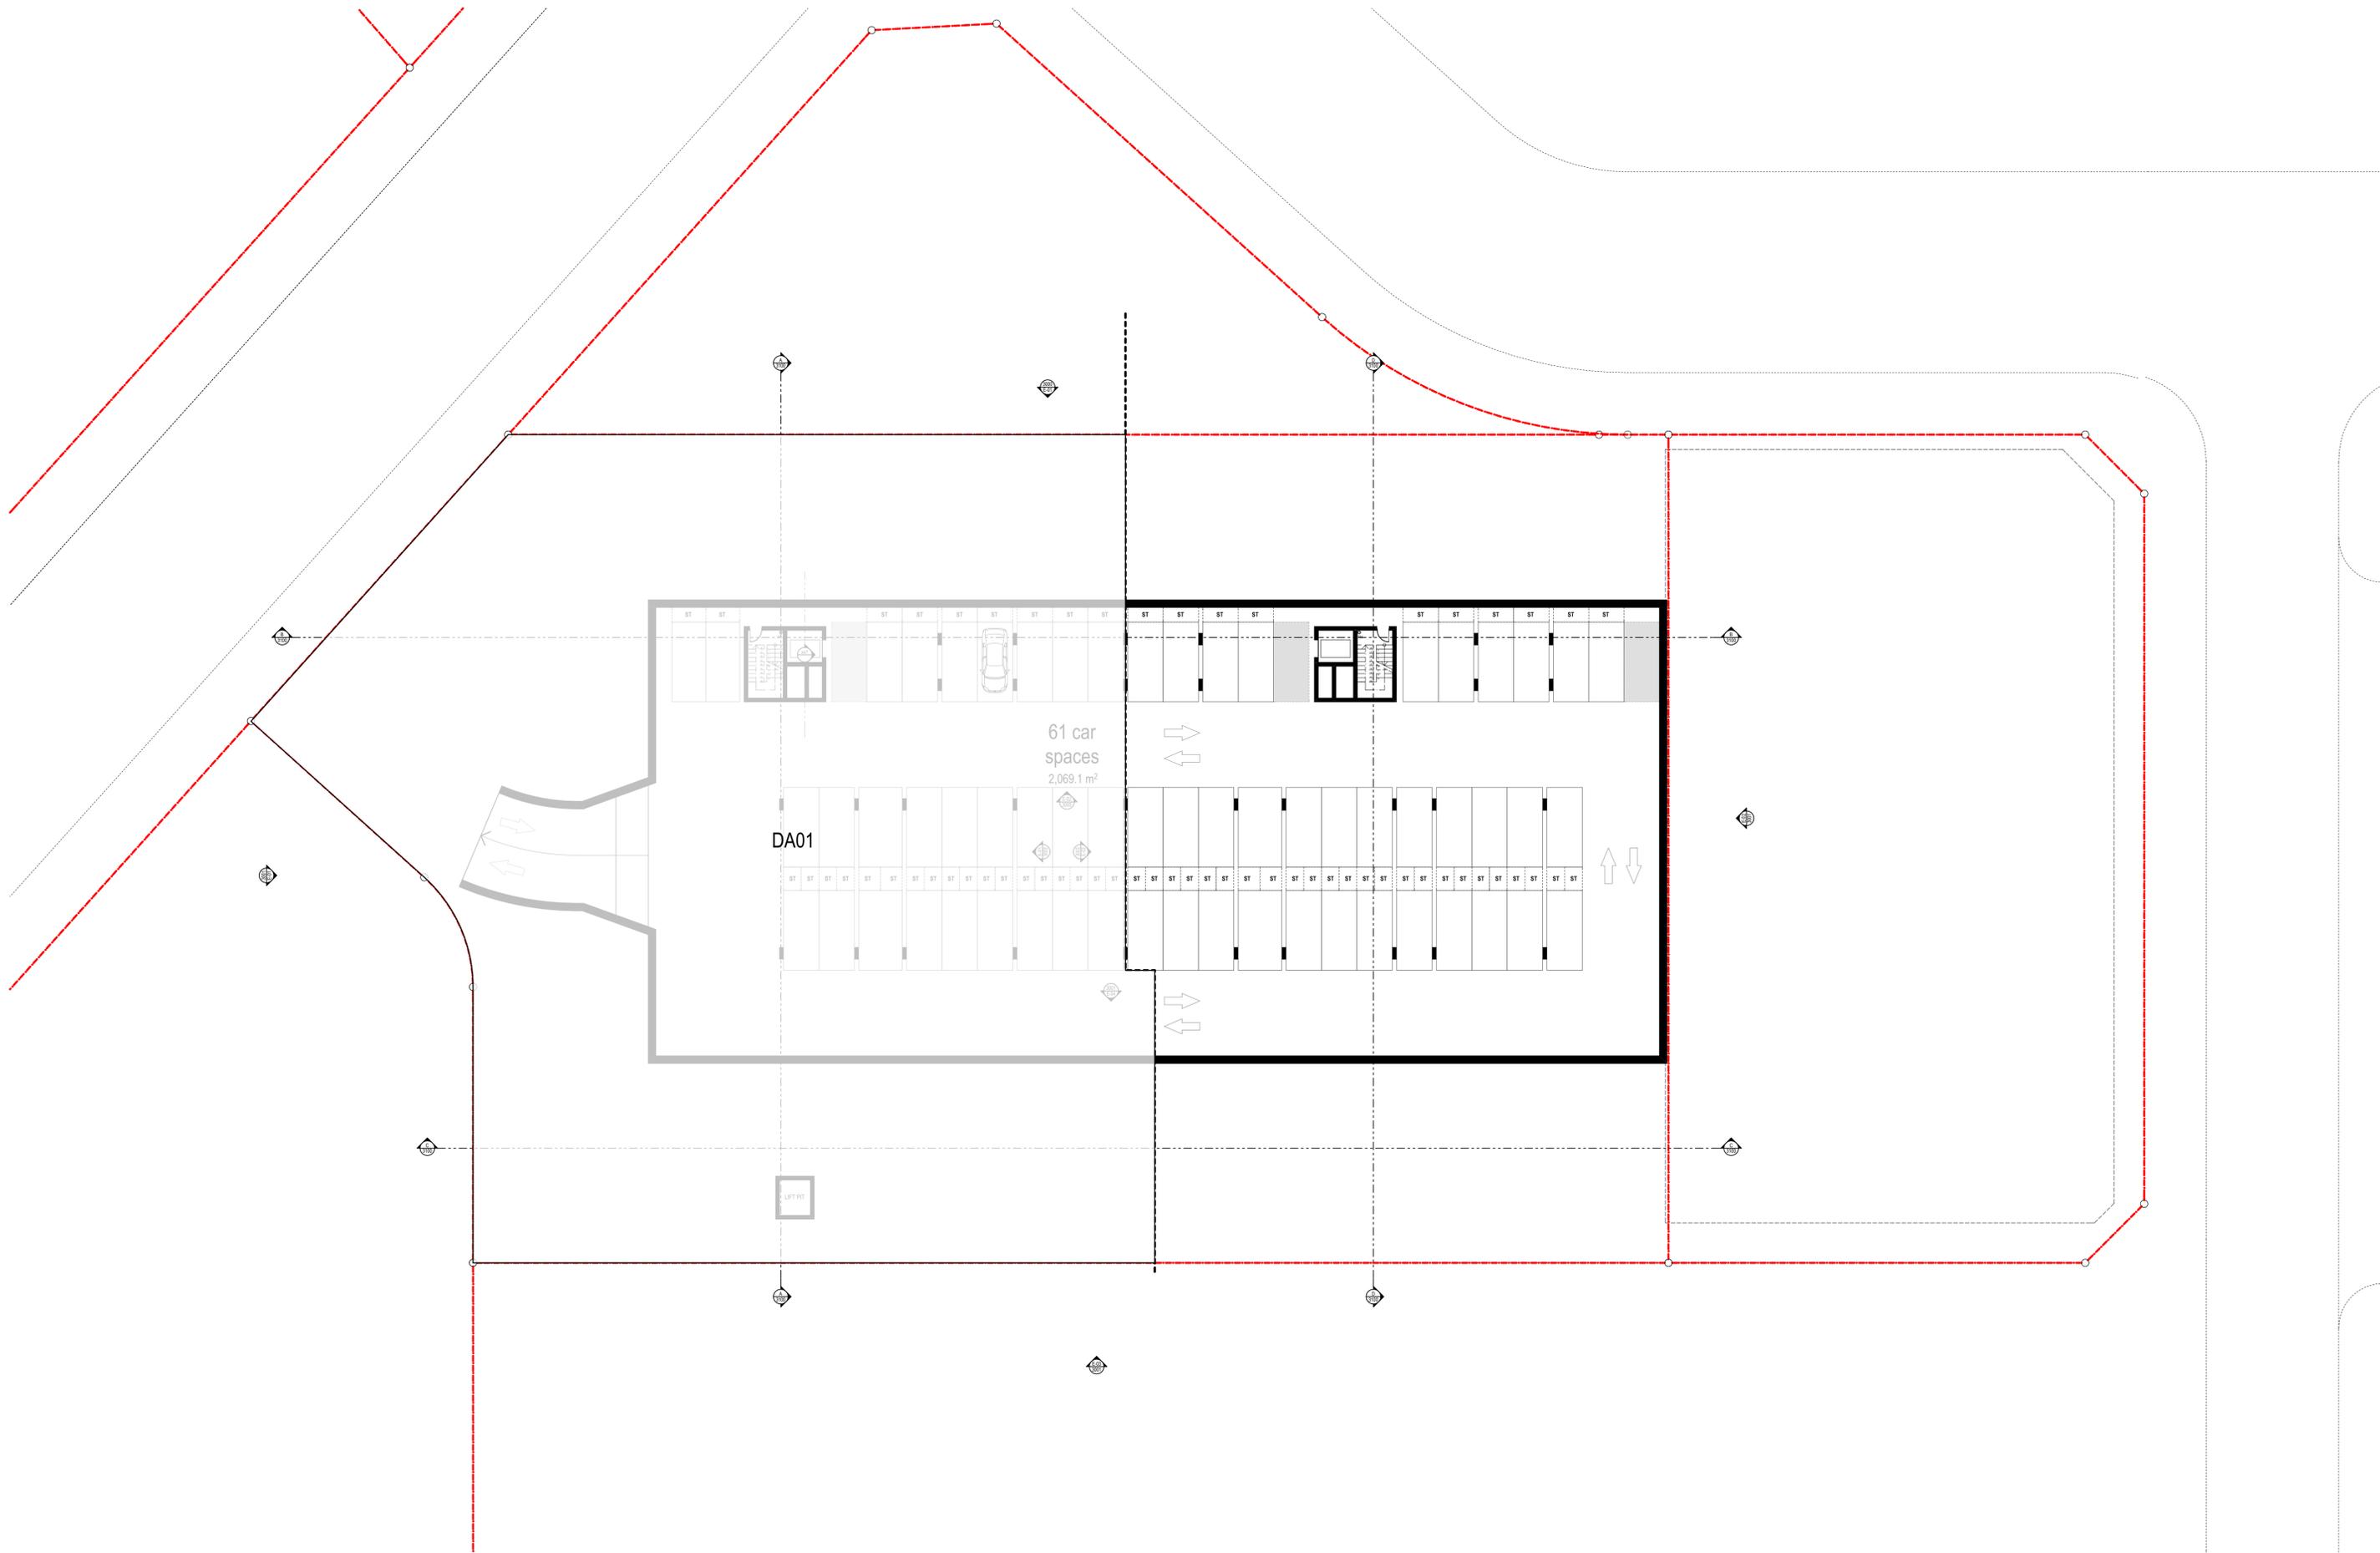

1 Basement 2
1:200

© dKO Architecture Pty Ltd
 Except as allowed under copyright act, no part of
 this drawing may be reproduced or otherwise dealt
 with without written permission of dKO Architecture.
 NOMINATED ARCHITECT
 David Ransdown 8542 (NSW)
 Kees de Kijper 5787 (NSW)
 GENERAL NOTES
 Builder/Contractor shall verify job dimensions before
 any job commences.
 Figured dimensions take precedence over drawings
 and job dimensions. All shop drawings shall be
 submitted to the Architect/Consultant, and
 manufacture shall not commence prior to return of
 inspected shop drawings by the Architect/Consultant.

Printed: Wednesday, 17 September 2014, 9:50 AM
 Document Set ID: 6206875
 Version: 1, Version Date: 16/10/2014



Rev	Description	By	Date
A	Development Application	JF	16/09/2014



dKO architecture (NSW) pty ltd
 C19, 38-48 Macarthur St
 Ultim, NSW, 2007, AUS
 T +61 2 8346 4500 / F+61 2 8346 4507
 www.dko.com.au / info@dko.com.au
 ABN: 61 956 756 590



Client Details
 Thornton North Penrith Pty Ltd
 A Joint Venture between
 St Hilliers Property &
 First Point Projects

Project
 Thornton Central - DA02
 Project Address
 Lord Sheffield Circuit,
 Thornton, Penrith, Australia

Project Number
 00010935

Drawing
 Basement 2 Floor Plan
 Scale: 1:200 @ A1
 Date: 17/09/2014

Drawing Number
 DA02-2111
 Revision
 A