

Drawing List	
Sheet Number	Sheet Name
DA-01/D	Site Plan
DA-02/C	Proposed Floor Plan
DA-03/C	Elevations
DA-04/C	Sections
DA-05/C	External Finishes

PROJECT
ST MARYS LEAGUES CLUB

ARCHITECT
ROBERTSON + MARKS
 EST 1892

G01 1 Layton Street Camperdown NSW 2050 Australia
 t. (+61) 2 9319 4388 e.mail@marks.net.au www.marks.net.au


CLIENT
Mesabo Pty Limited


NOTES
 Dimensions - Contractors to check all dimensions on site prior to commencing construction. Do not scale from this drawing. Use given dimensions. Copyright © This document is copyright. All rights reserved.

REVISIONS

Issue	Description	Date
A	DEVELOPMENT APPLICATION	19.03.20
B	DEVELOPMENT APPLICATION - DRAWING LIST UPDATED	09.04.20
C	DEVELOPMENT APPLICATION - SHADE STRUCTURES DELETED	28.05.20
D	DEVELOPMENT APPLICATION - DRAWING LIST UPDATED	11.03.21

LEGEND

  Indicates area of new works

 

DRAWING TITLE
Site Plan

SCALE: As shown@A3
 DATE: 16.06.2020 Drawing Number
 JOB No.: 10538 DA-01/D

ROBERTSON + MARKS



2 Locality Plan
 NTS



1 Site/Roof Plan
 1 : 500

REVISIONS

Issue	Description	Date
A	DEVELOPMENT APPLICATION	19.03.20
B	DEVELOPMENT APPLICATION - SHADE STRUCTURES DELETED	28.05.20
C	DEVELOPMENT APPLICATION - ROOM NAMES, DIMENSIONS & AREAS ADDED	11.03.21


Indoor
Outdoor

No. of Children to Indoor Area

Name	Unencumbered Area	No. of children indoor
LDC Indoor 0-2 Rm 1	57.48 m ²	17.7
LDC Indoor 0-2 Rm 2	58.60 m ²	18.0
LDC Indoor 2-3 Rm 1	54.41 m ²	16.7
LDC Indoor 2-3 Rm 2	53.88 m ²	16.6
LDC Indoor 3-5 Rm 1	67.61 m ²	20.8
LDC Indoor 3-5 Rm 2	67.77 m ²	20.9
LDC Indoor Library	36.22 m ²	11.1
Grand total: 7	395.96 m ²	121.8

No. of Children to Outdoor Play Area


Name	Unencumbered Area	No. of Children outdoor
Existing Outdoor Play Area 1	1387.25 m ²	198.2
Outdoor Play Area 2	51.68 m ²	7.4
Grand total: 2	1438.93 m ²	205.6

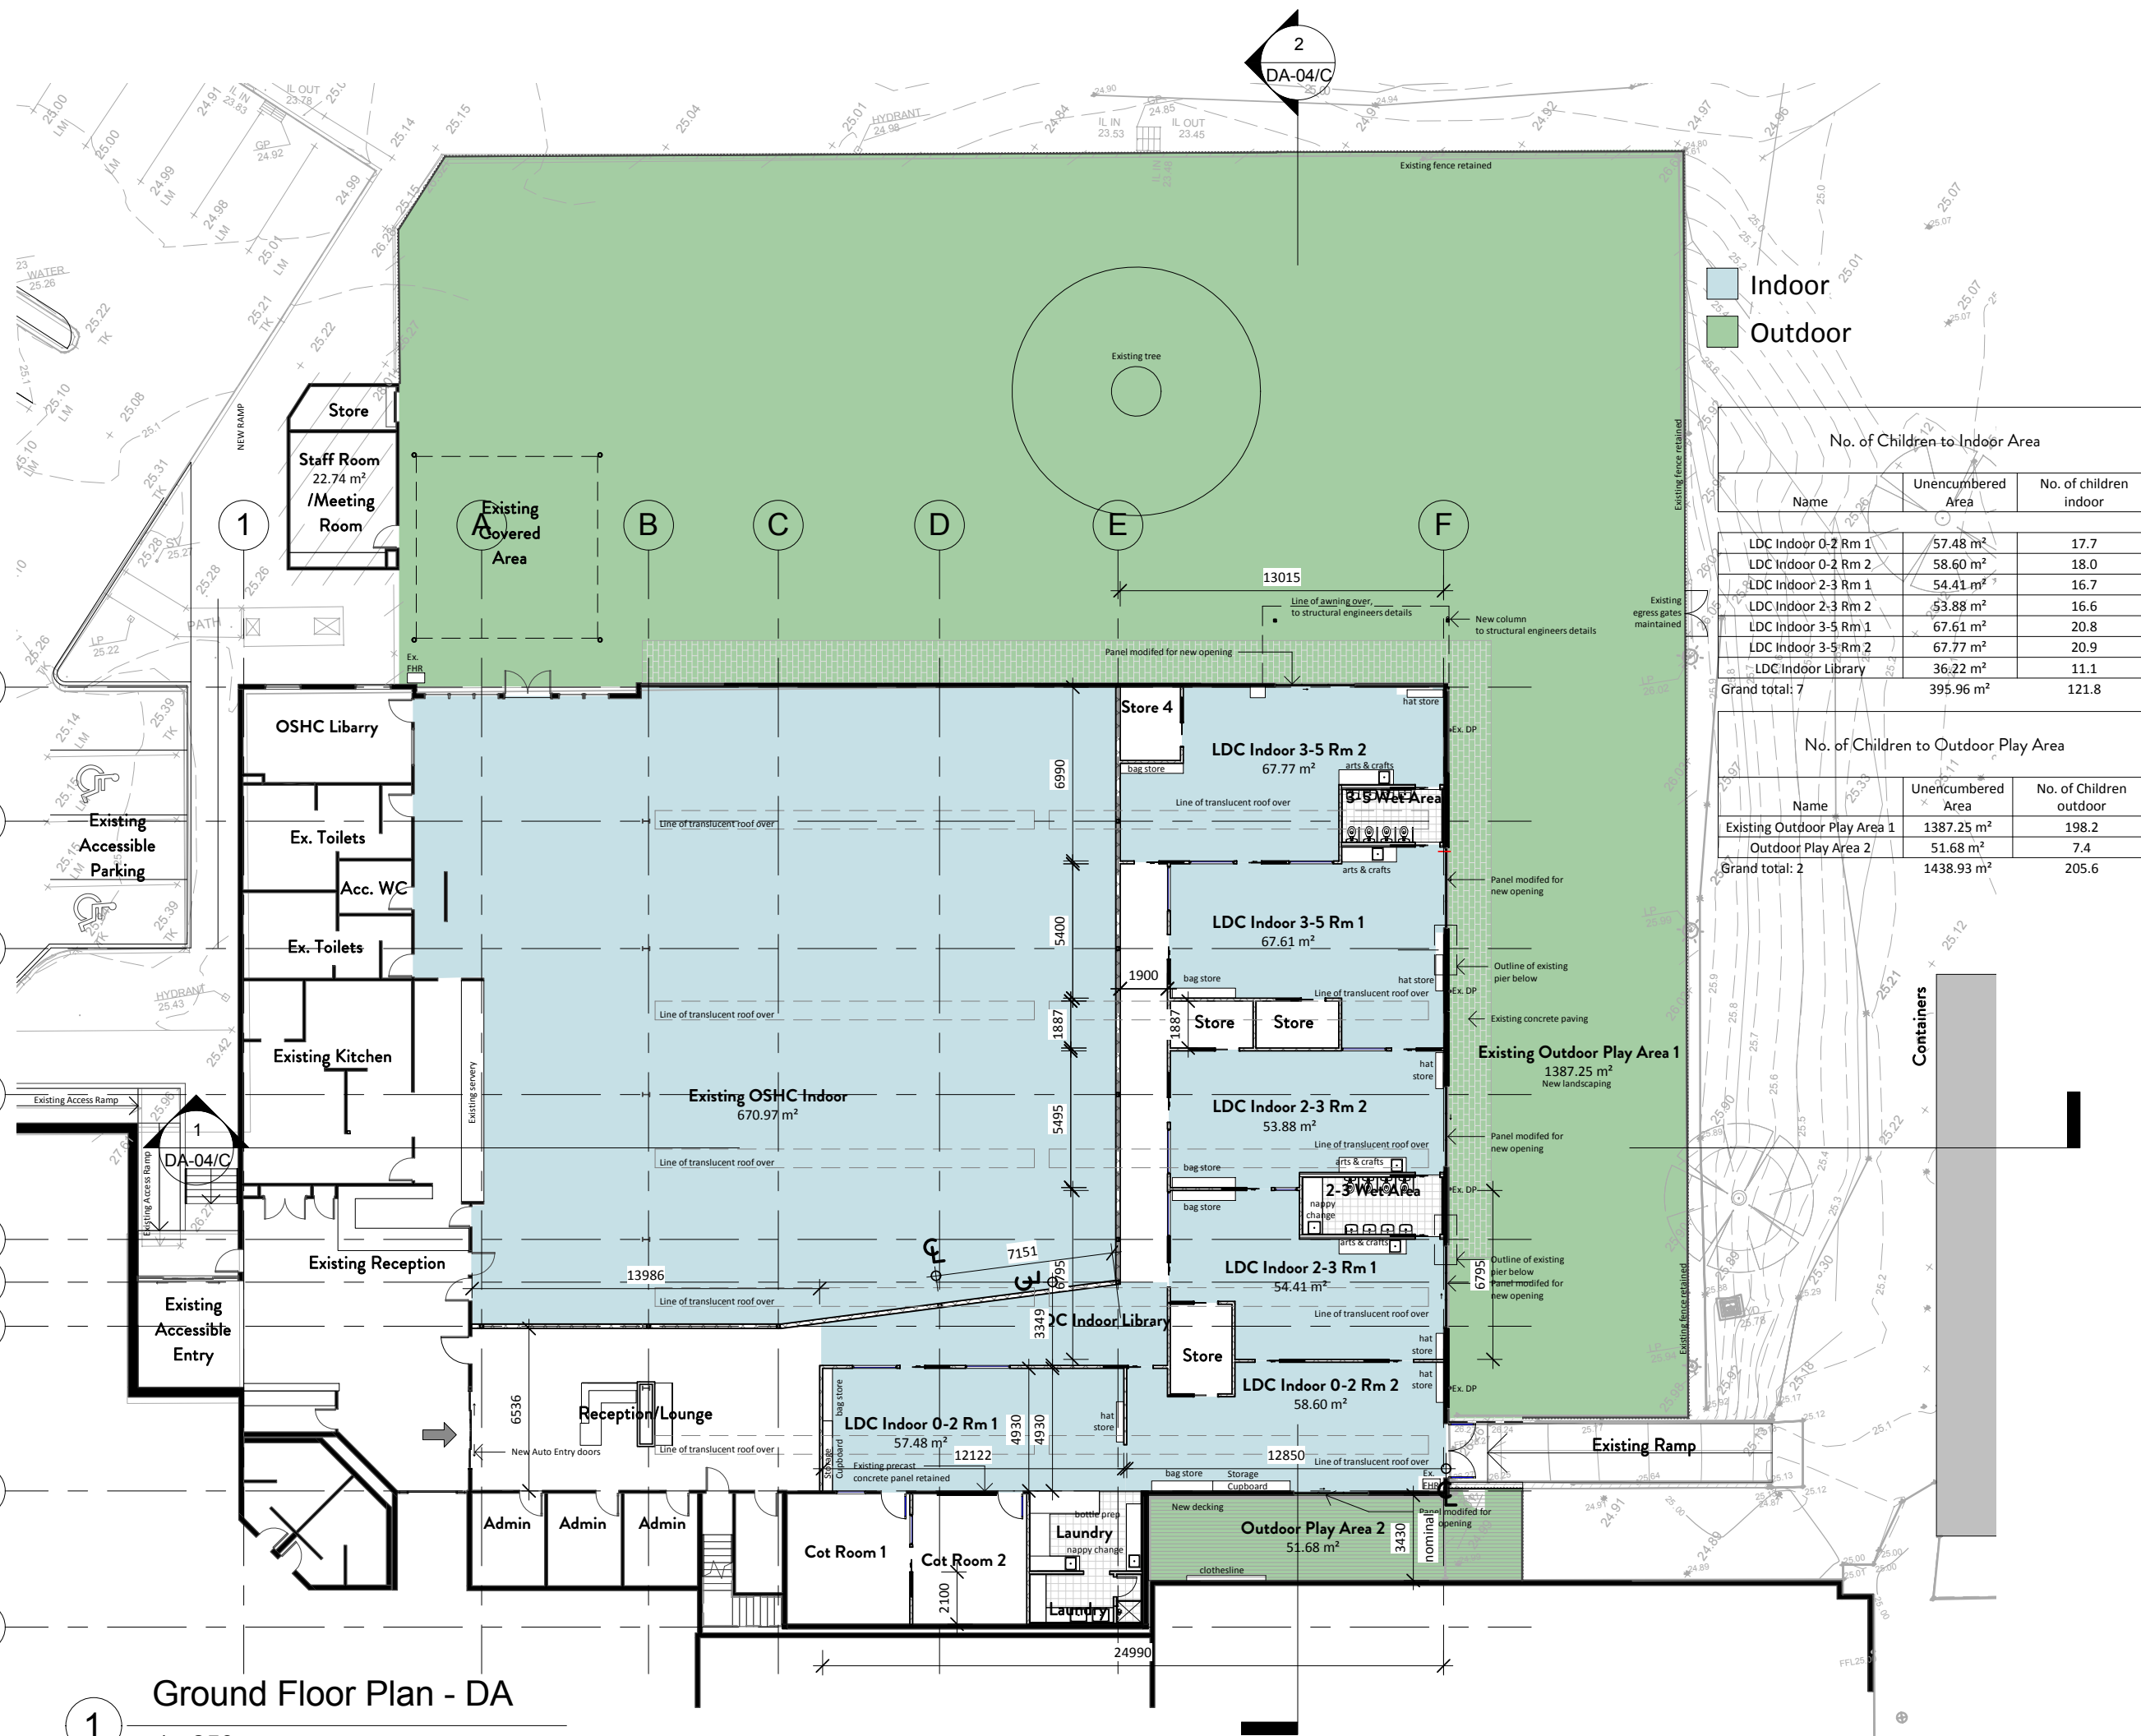

Ground Floor Plan - DA

1
1 : 250
Document Set ID: 9538265
Version: 1, Version Date: 07/04/2021

LEGEND

 


DRAWING TITLE
Proposed Floor Plan


SCALE: As shown@A3
DATE: 16.12.2019
JOB No.: 10538
Drawing Number
DA-02/C

REVISIONS

Issue	Description	Date
A	DEVELOPMENT APPLICATION	19.03.20
B	DEVELOPMENT APPLICATION - SHADE STRUCTURES DELETED	28.05.20
C	DEVELOPMENT APPLICATION - ROOM NAMES, DIMENSIONS & AREAS ADDED	11.03.21

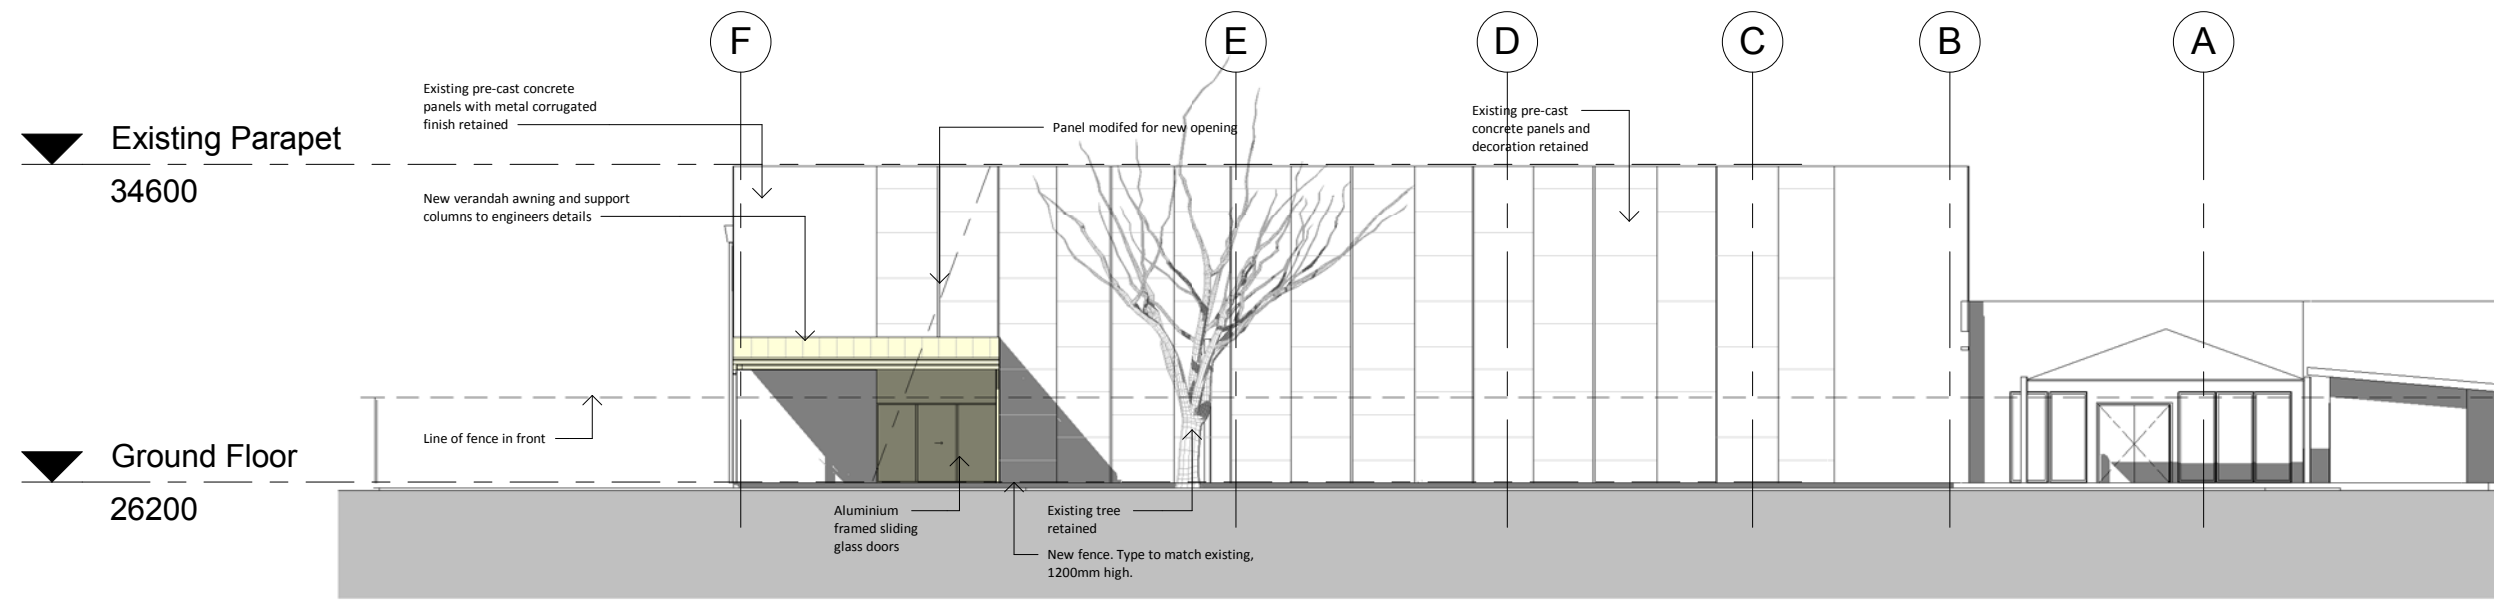


1 North Elevation (Part)
1 : 200

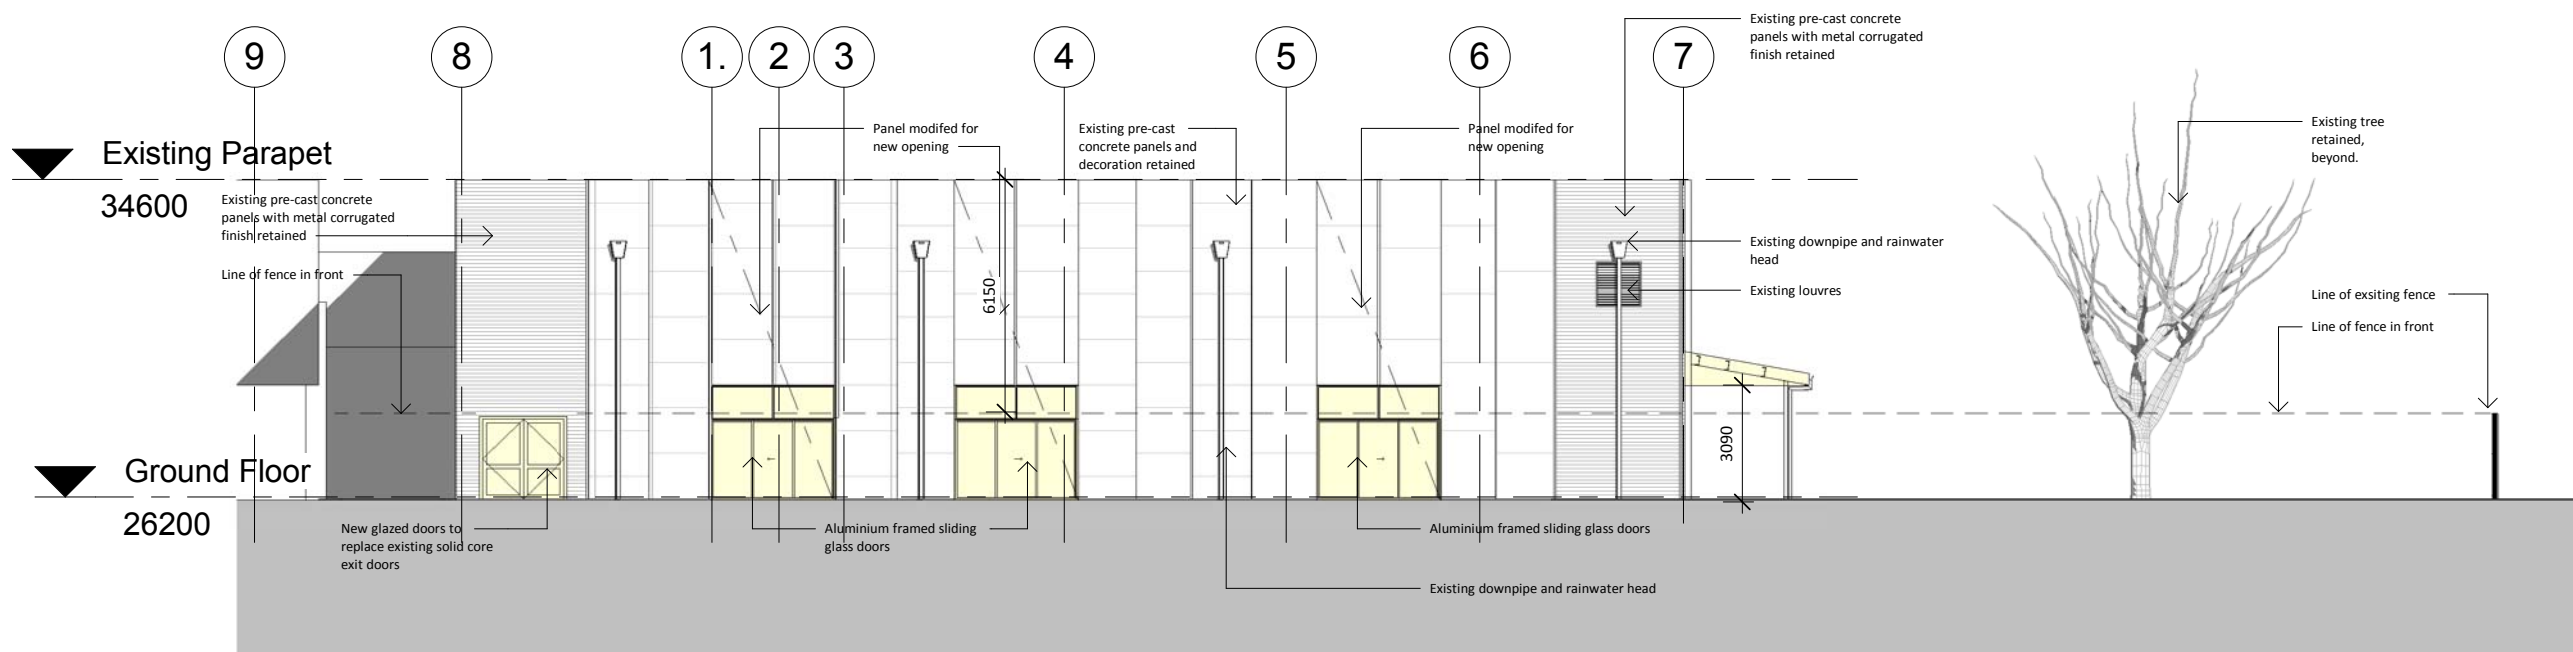

2 East Elevation (Part)
1 : 200

LEGEND


	Indicates area of new works
--	-----------------------------

 

DRAWING TITLE
Elevations

SCALE: As shown@A3
DATE: 16.06.2020
JOB No.: 10538


Drawing Number
DA-03/C

 


REVISIONS

Issue	Description	Date
A	DEVELOPMENT APPLICATION	19.03.20
B	DEVELOPMENT APPLICATION - SHADE STRUCTURES DELETED	28.05.20
C	DEVELOPMENT APPLICATION - ROOM NAMES, DIMENSIONS & AREAS ADDED	11.03.21


LEGEND

	Indicates area of new works
---	-----------------------------

 


DRAWING TITLE
Sections

SCALE: As shown@A3
DATE: 16.06.2020 Drawing Number
JOB No.: 10538 DA-04/C

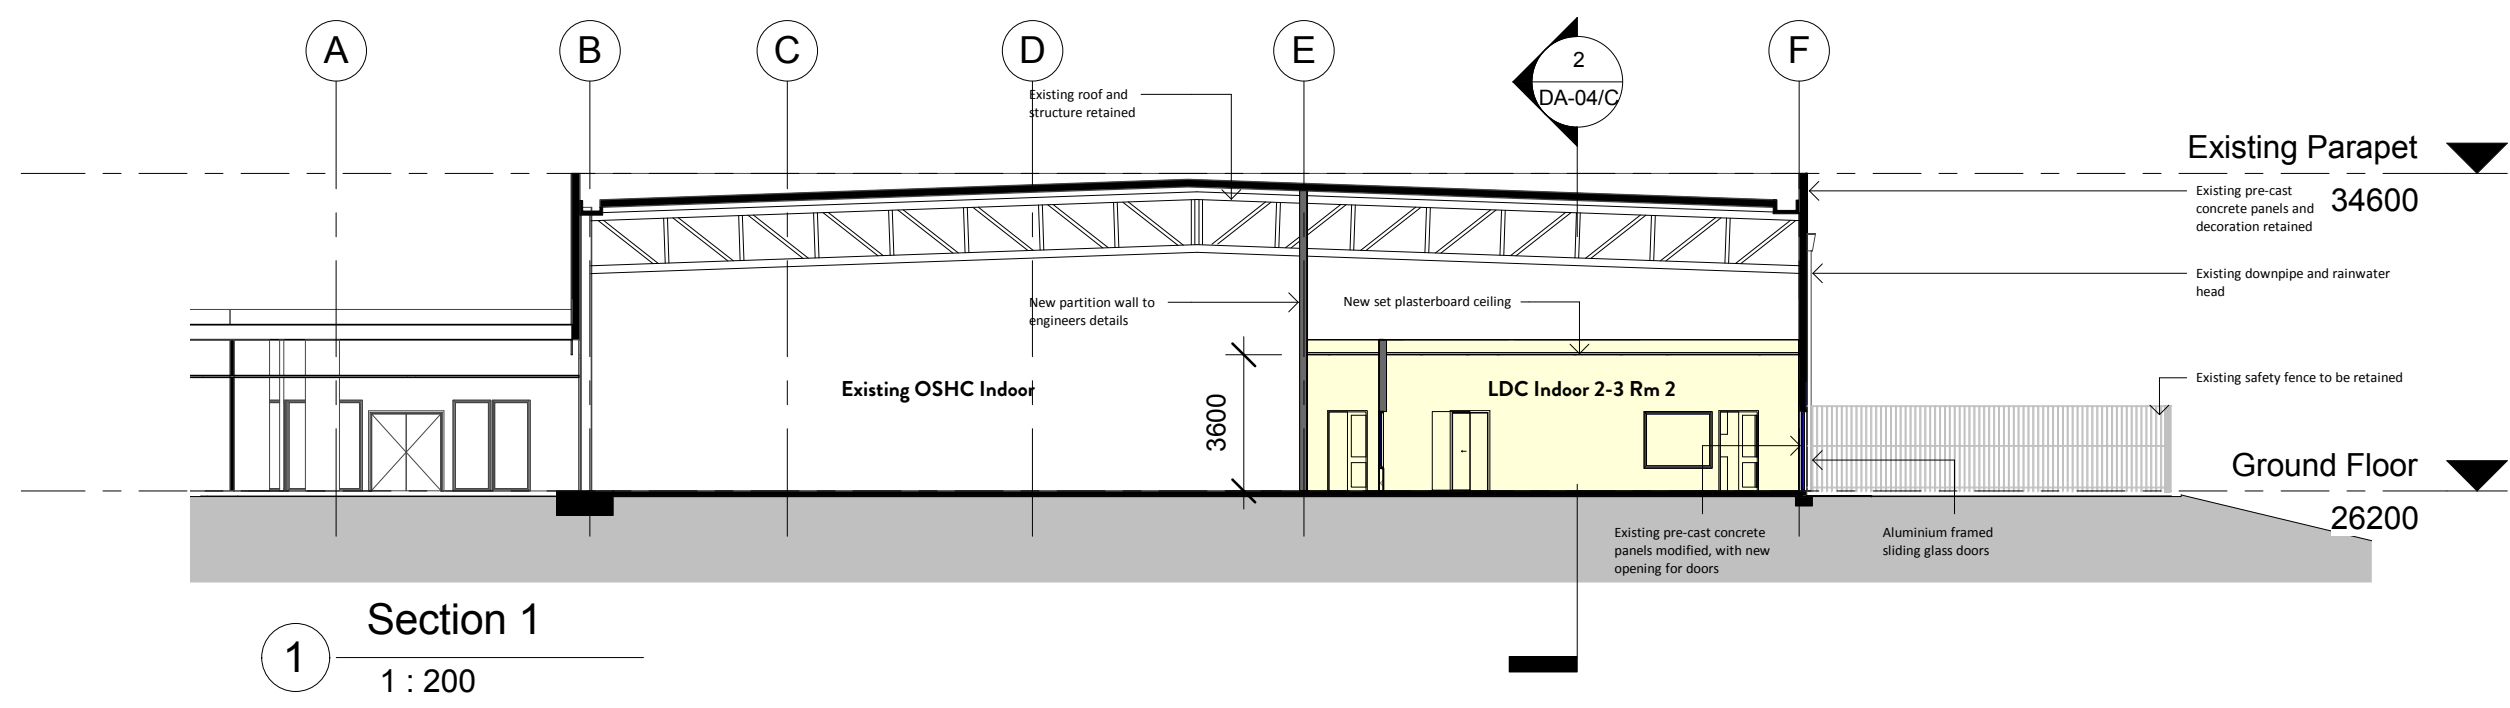

1 Section 1
1 : 200

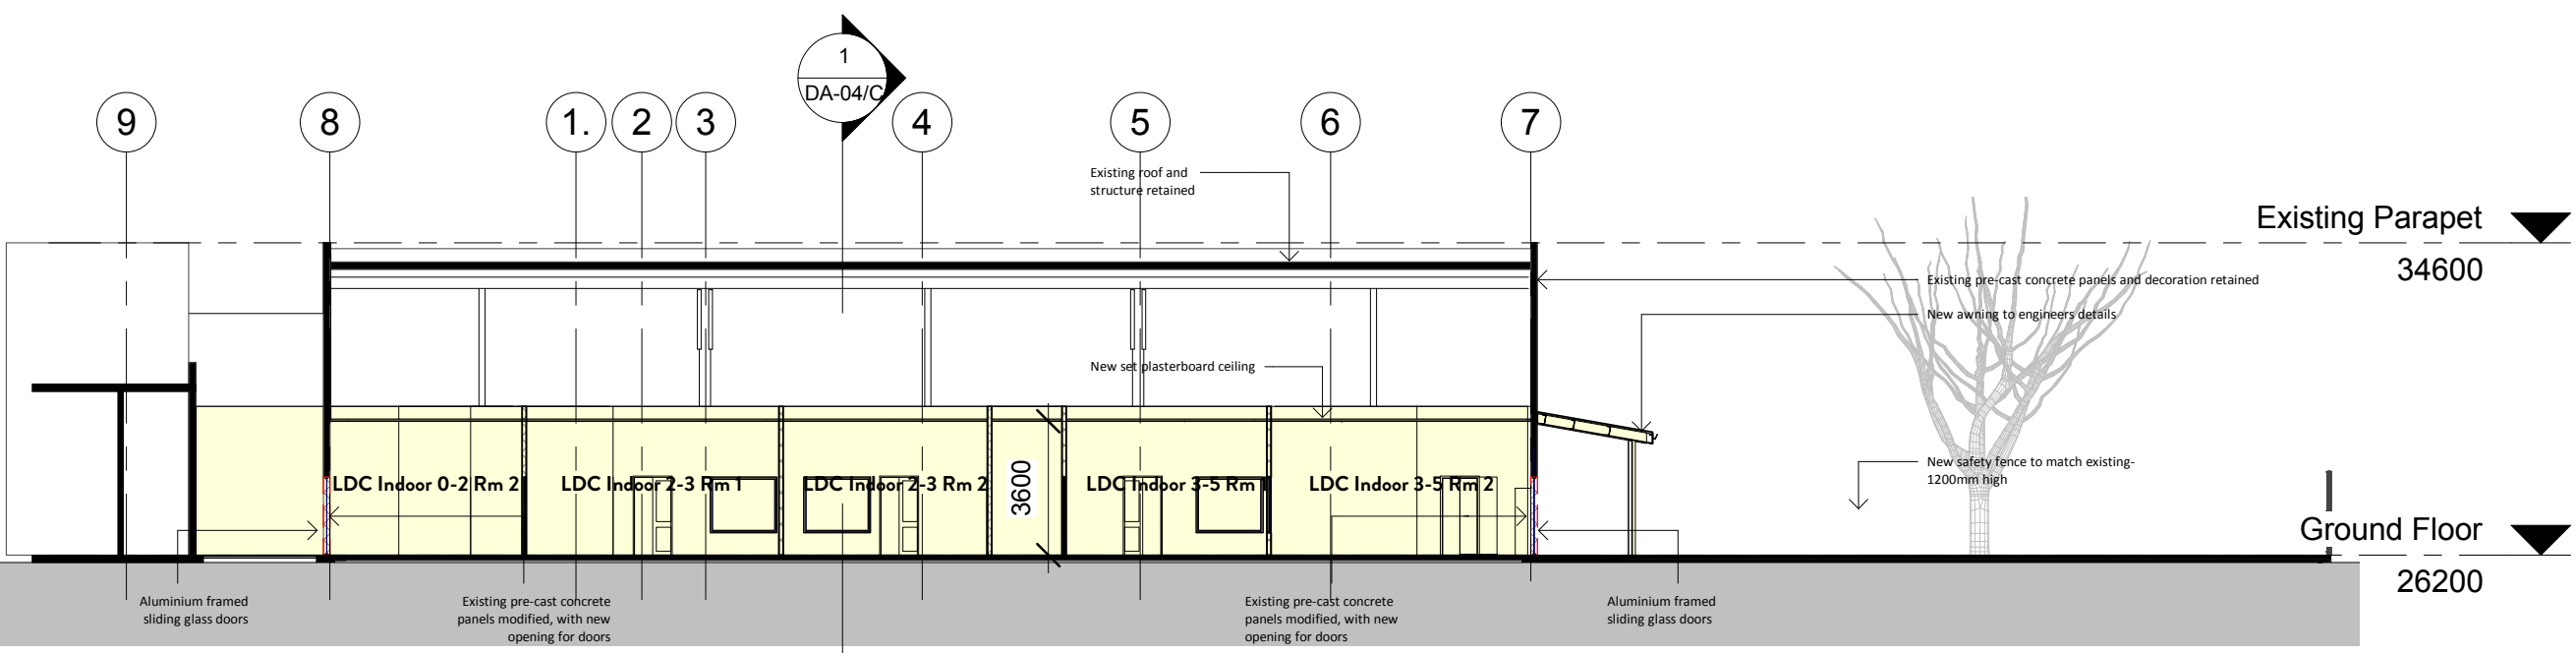


2 Section 2
1 : 200




REVISIONS

Issue	Description	Date
A	DEVELOPMENT APPLICATION	17.03.20
B	DEVELOPMENT APPLICATION - SHADE STRUCTURES DELETED	28.05.20
C	DEVELOPMENT APPLICATION - ROOM NAMES, DIMENSIONS & AREAS ADDED	11.03.21

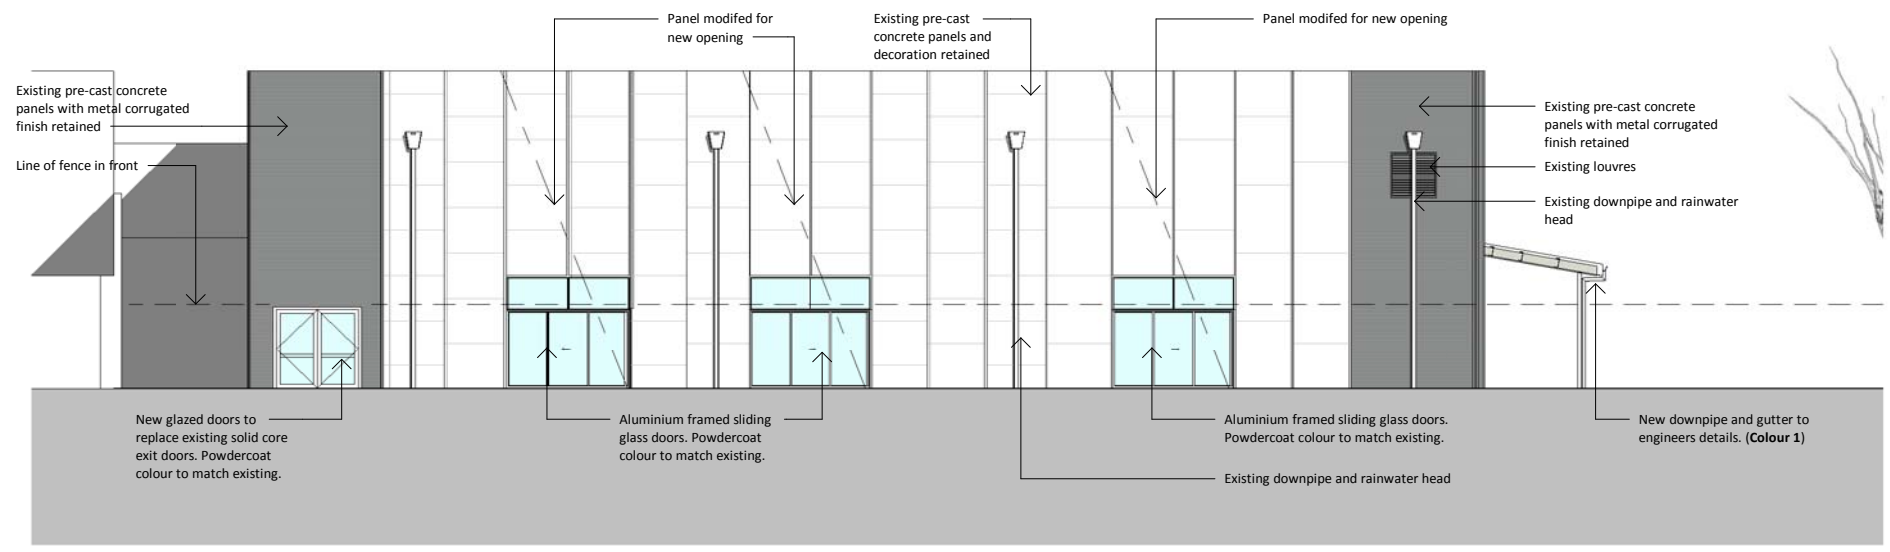

1 External Finishes - East Elevation (Part)
1 : 200

 

Proposed Colour 1.
Colorbond Surfmist to new awning



Existing pre-cast concrete panels to be retained. Existing downpipes to be retained.



Existing pre-cast concrete panels with feature colour panels to be retained. Existing corrugated cladding to be retained.

LEGEND



	Existing 'Go Bananas' Play Centre
--	-----------------------------------



DRAWING TITLE
External Finishes

SCALE: As shown@A3
DATE: 16.12.2019
JOB No.: 10538


Drawing Number
DA-05/C

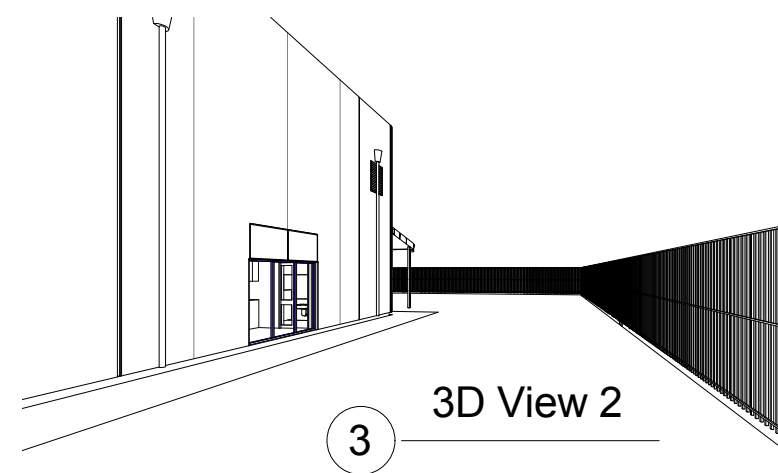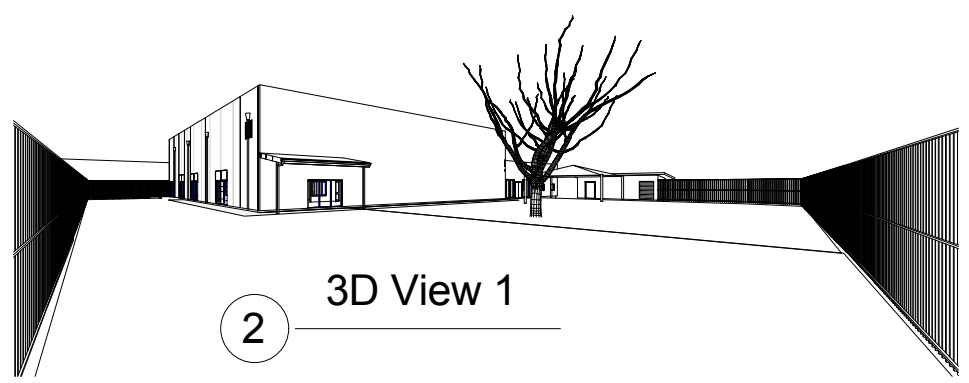


REVISIONS

Issue	Description	Date
A	DEVELOPMENT APPLICATION	17.03.20
B	DEVELOPMENT APPLICATION - ADDITIONAL INFORMATION ADDED	09.04.20


LEGEND

 	Existing 'Go Bananas' Play Centre
---	-----------------------------------

 


DRAWING TITLE
Existing/Demolition Plan


SCALE: As shown@A3
DATE: 16.12.2019 Drawing Number
JOB No.: 10538 EX-01/B

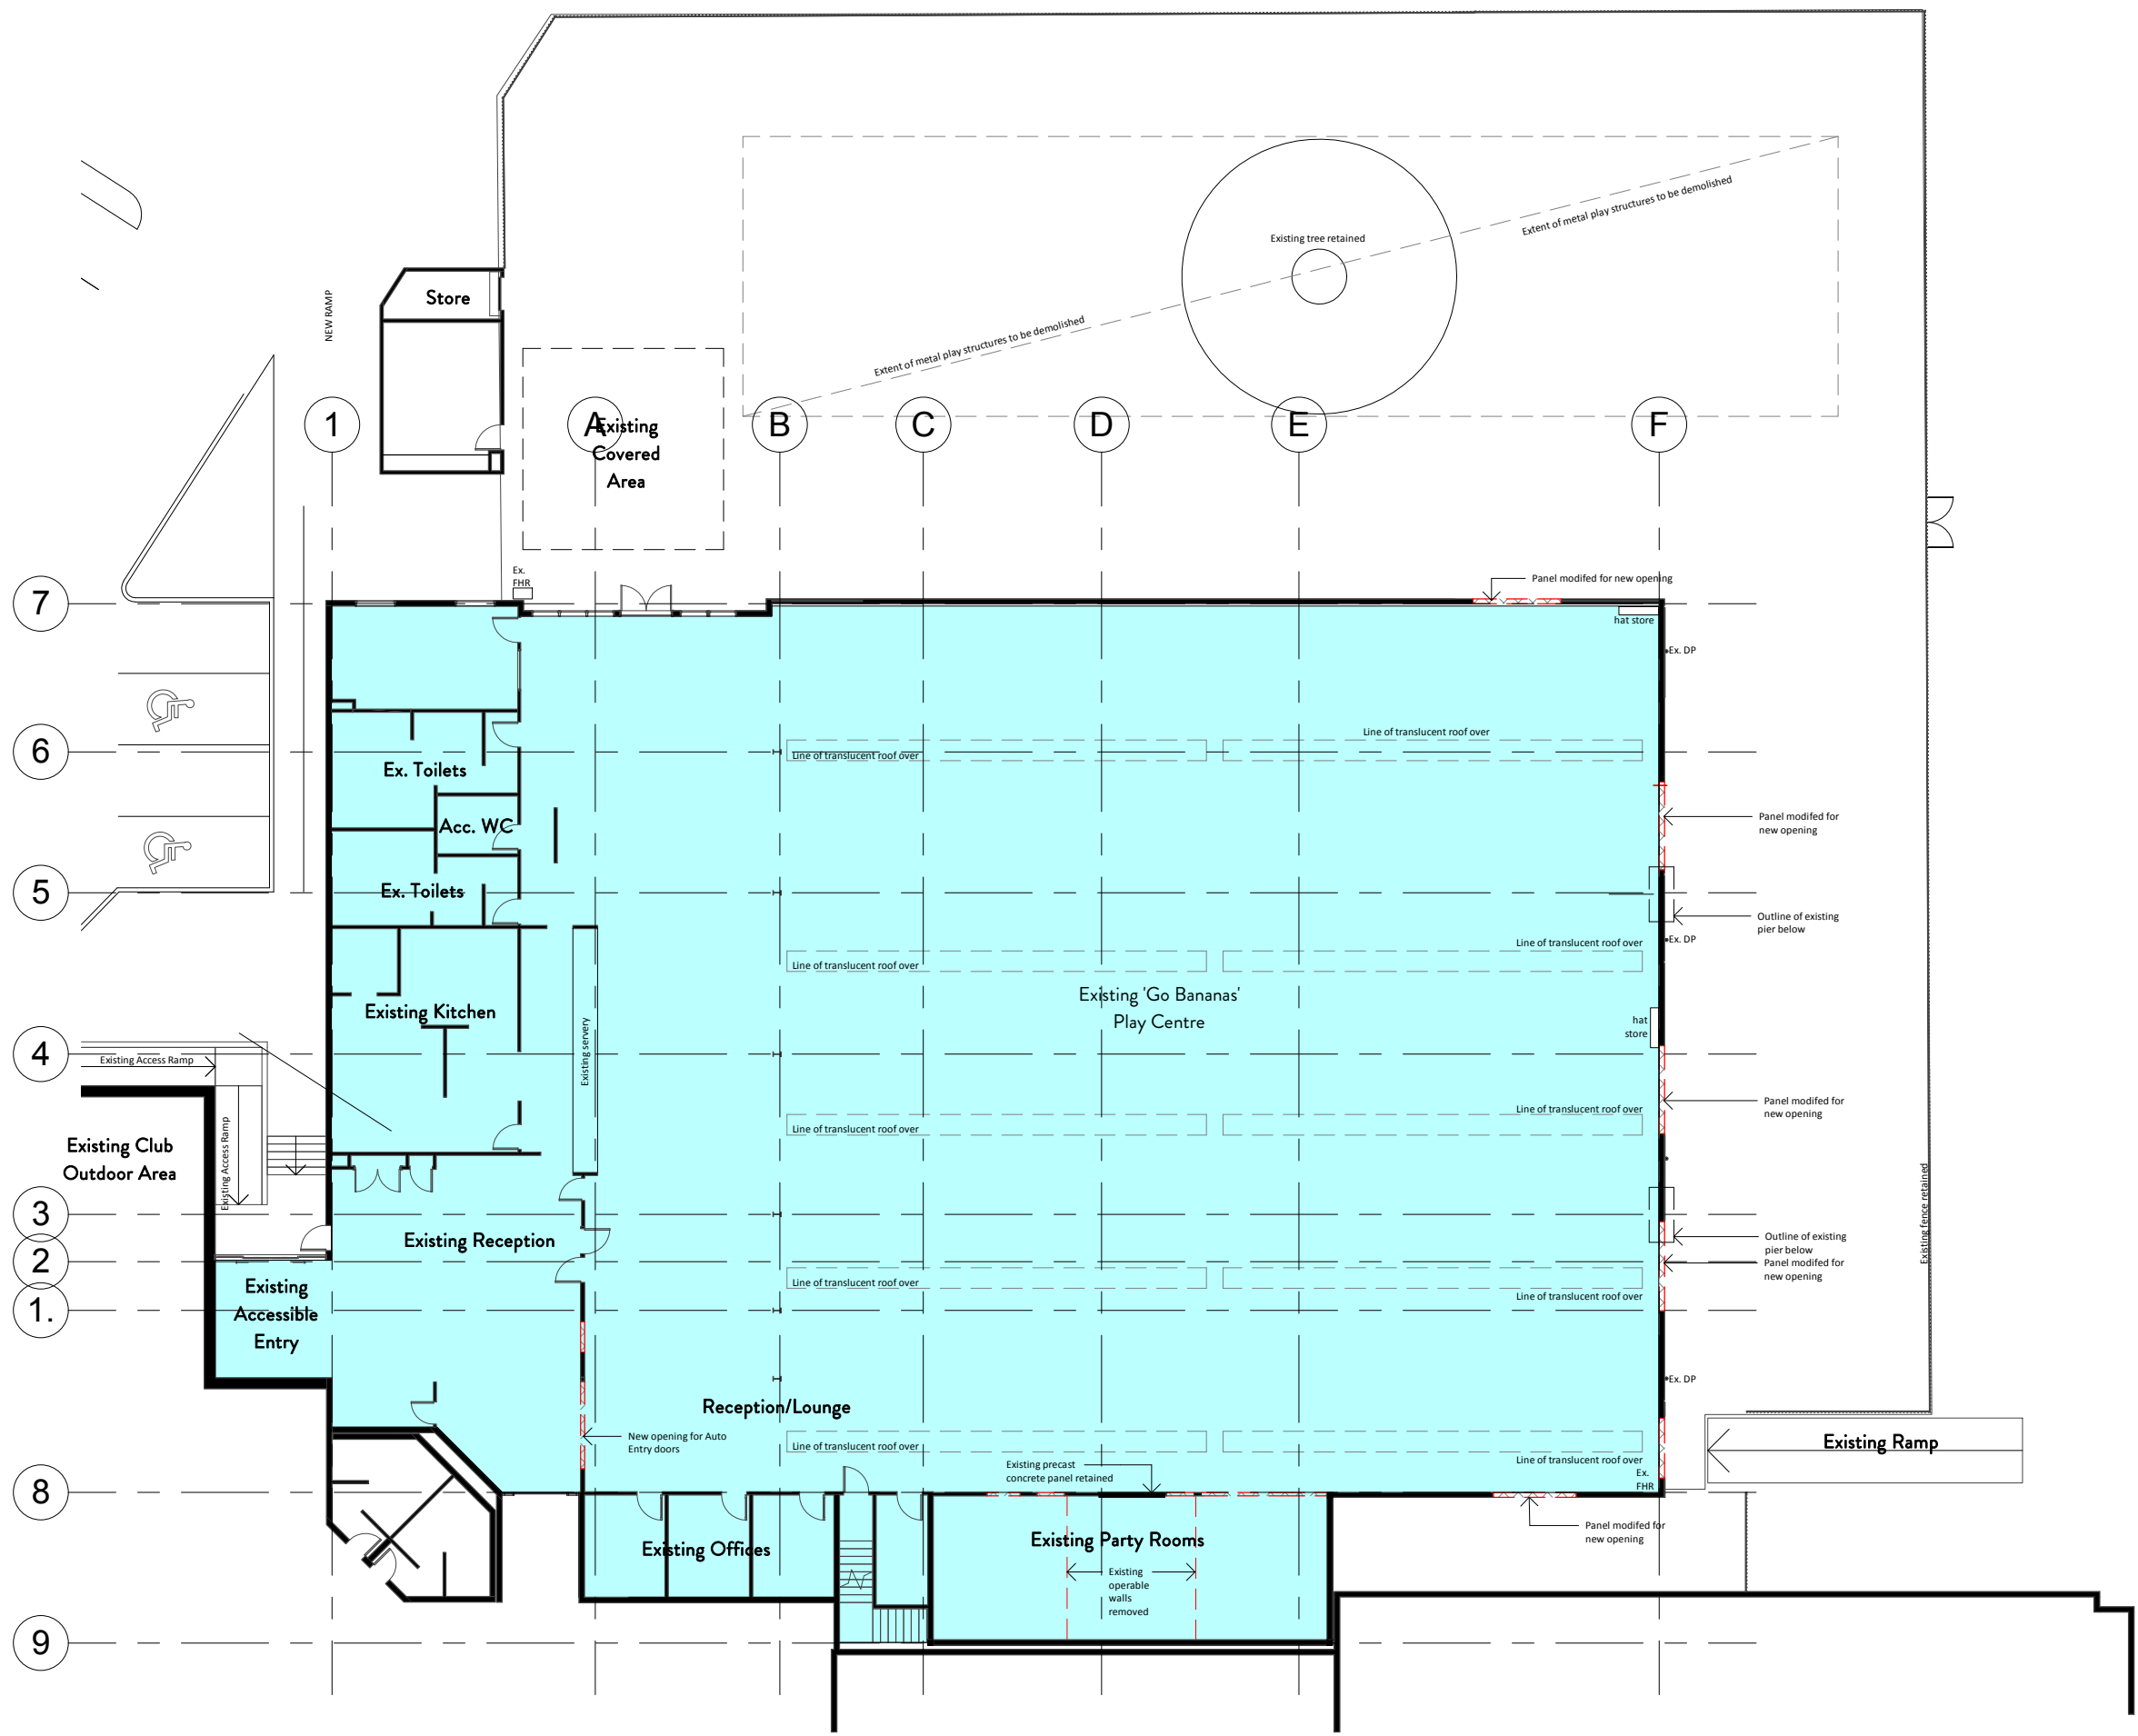

1 Existing/Demolition Ground Floor Plan
1 : 250

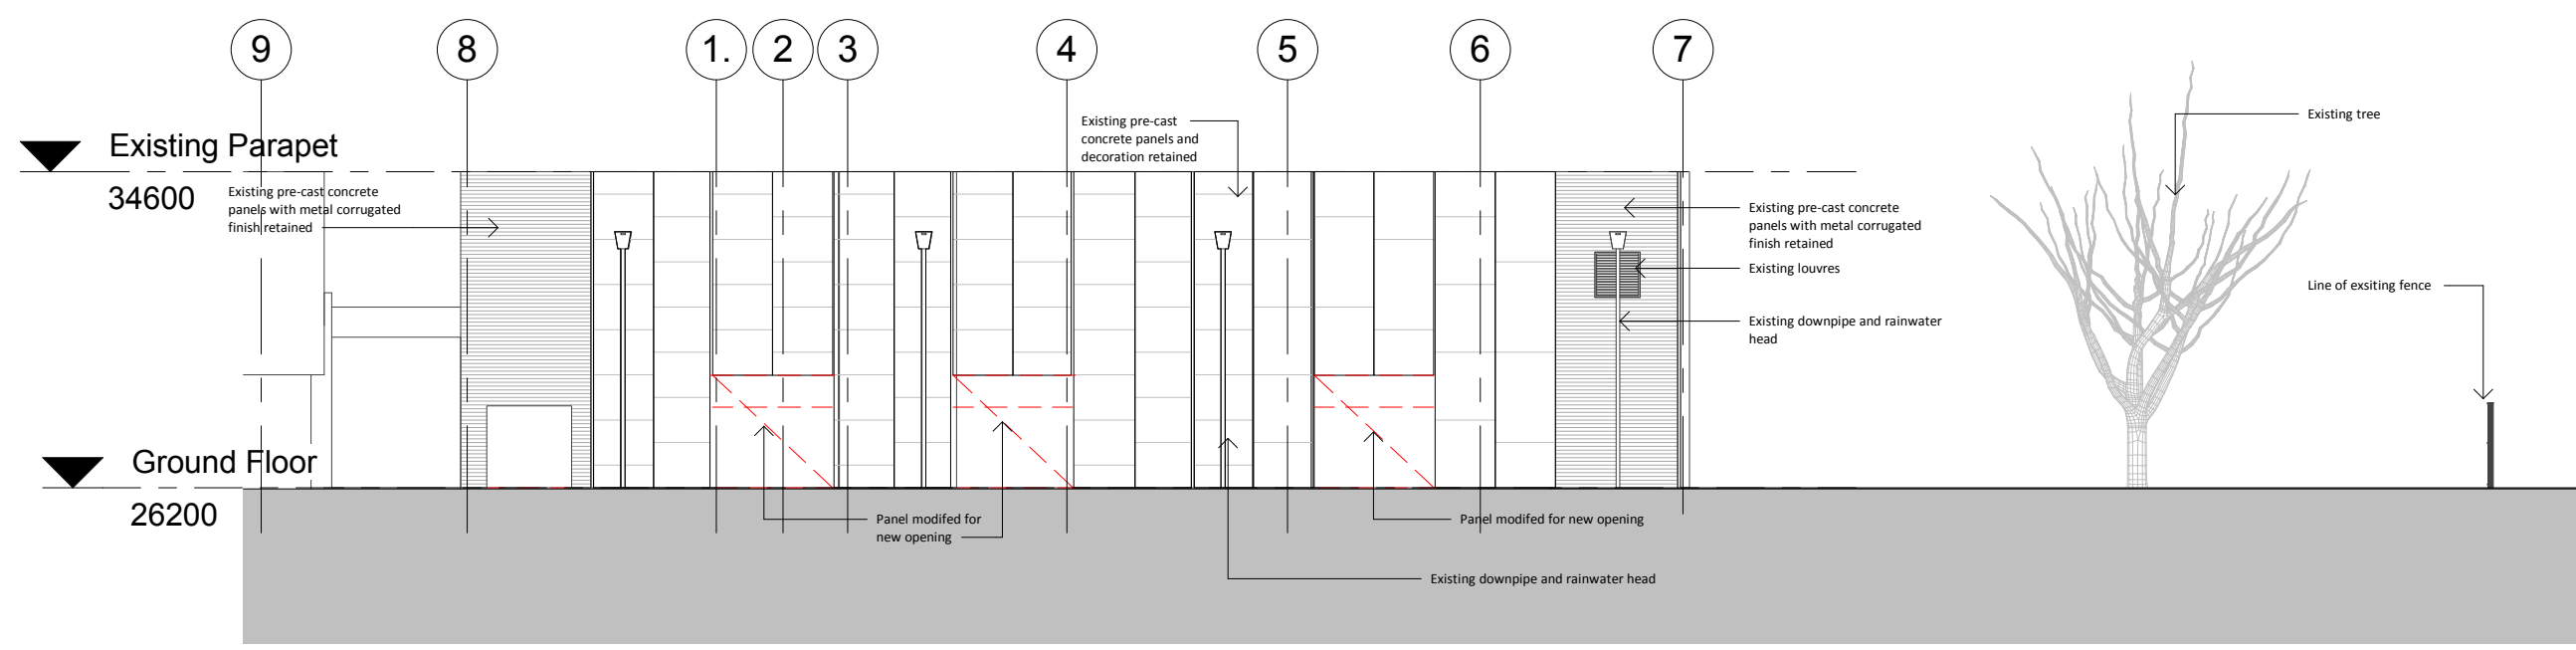

1 Existing East Elevation (Part)
1 : 200

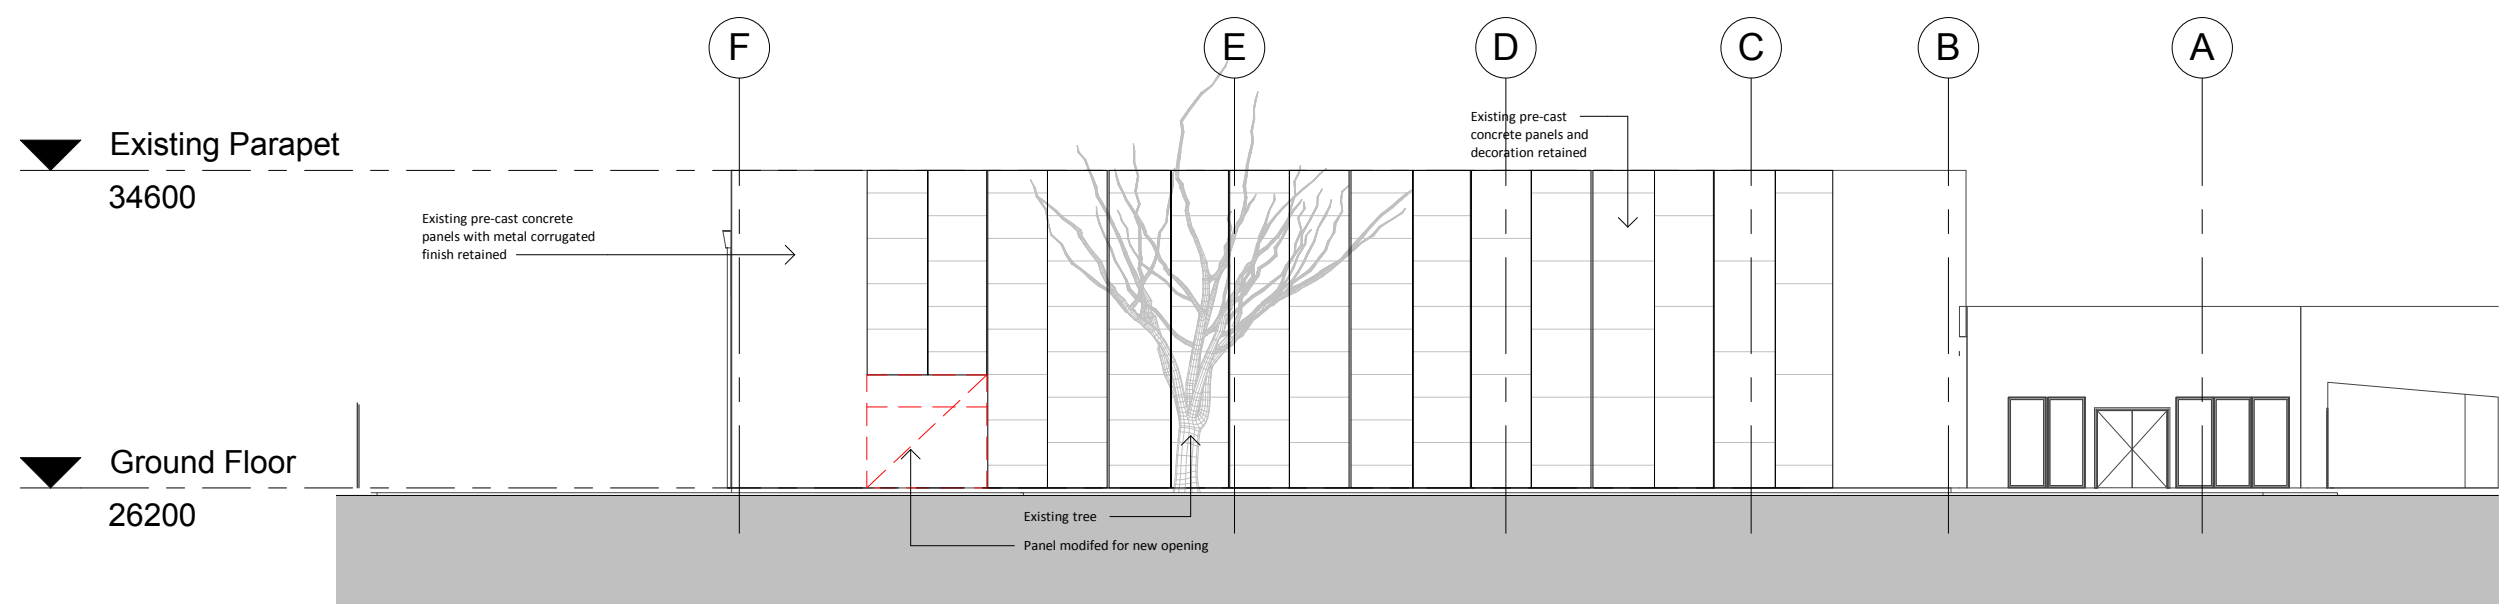


 
2 Existing North Elevation (Part)
1 : 200

REVISIONS

Issue	Description	Date
A	DEVELOPMENT APPLICATION	19.03.20
B	DEVELOPMENT APPLICATION - SHADE STRUCTURES DELETED	28.05.20

LEGEND

	Indicates area of new works
---	-----------------------------



DRAWING TITLE
Proposed Floor Plan

SCALE: As shown@A3
DATE: 16.06.2020
JOB No.: 10538

Drawing Number
SS_DA-02/B

