


DEVELOPMENT APPLICATION


**Proposed new lift and entrance lobby at
36 Woodriff Street Penrith NSW**

LOT 1 DP 746473

Sheet List	
No.	Sheet Name
DA00	Cover Page / Site Context
DA01	Site Plan / Roof
DA02	Proposed Plan
DA03	Proposed Elevations
DA04	Proposed Sections



architect ALLEANZA ARCHITECTURE	client Penrith RSL	project Proposed New Lift and Entrance Lobby project address 36 Woodriff Street, Penrith NSW	project number 16144	rev. no. 1	revision description Development Application	rev. date 17.02.17	north 	drawn JL checked LB	sheet number DA00 scale @ A3 1 : 1500 revision 1	sheet Cover Page / Site Context
--	------------------------------	---	--------------------------------	---------------	---	-----------------------	--	--	--	---

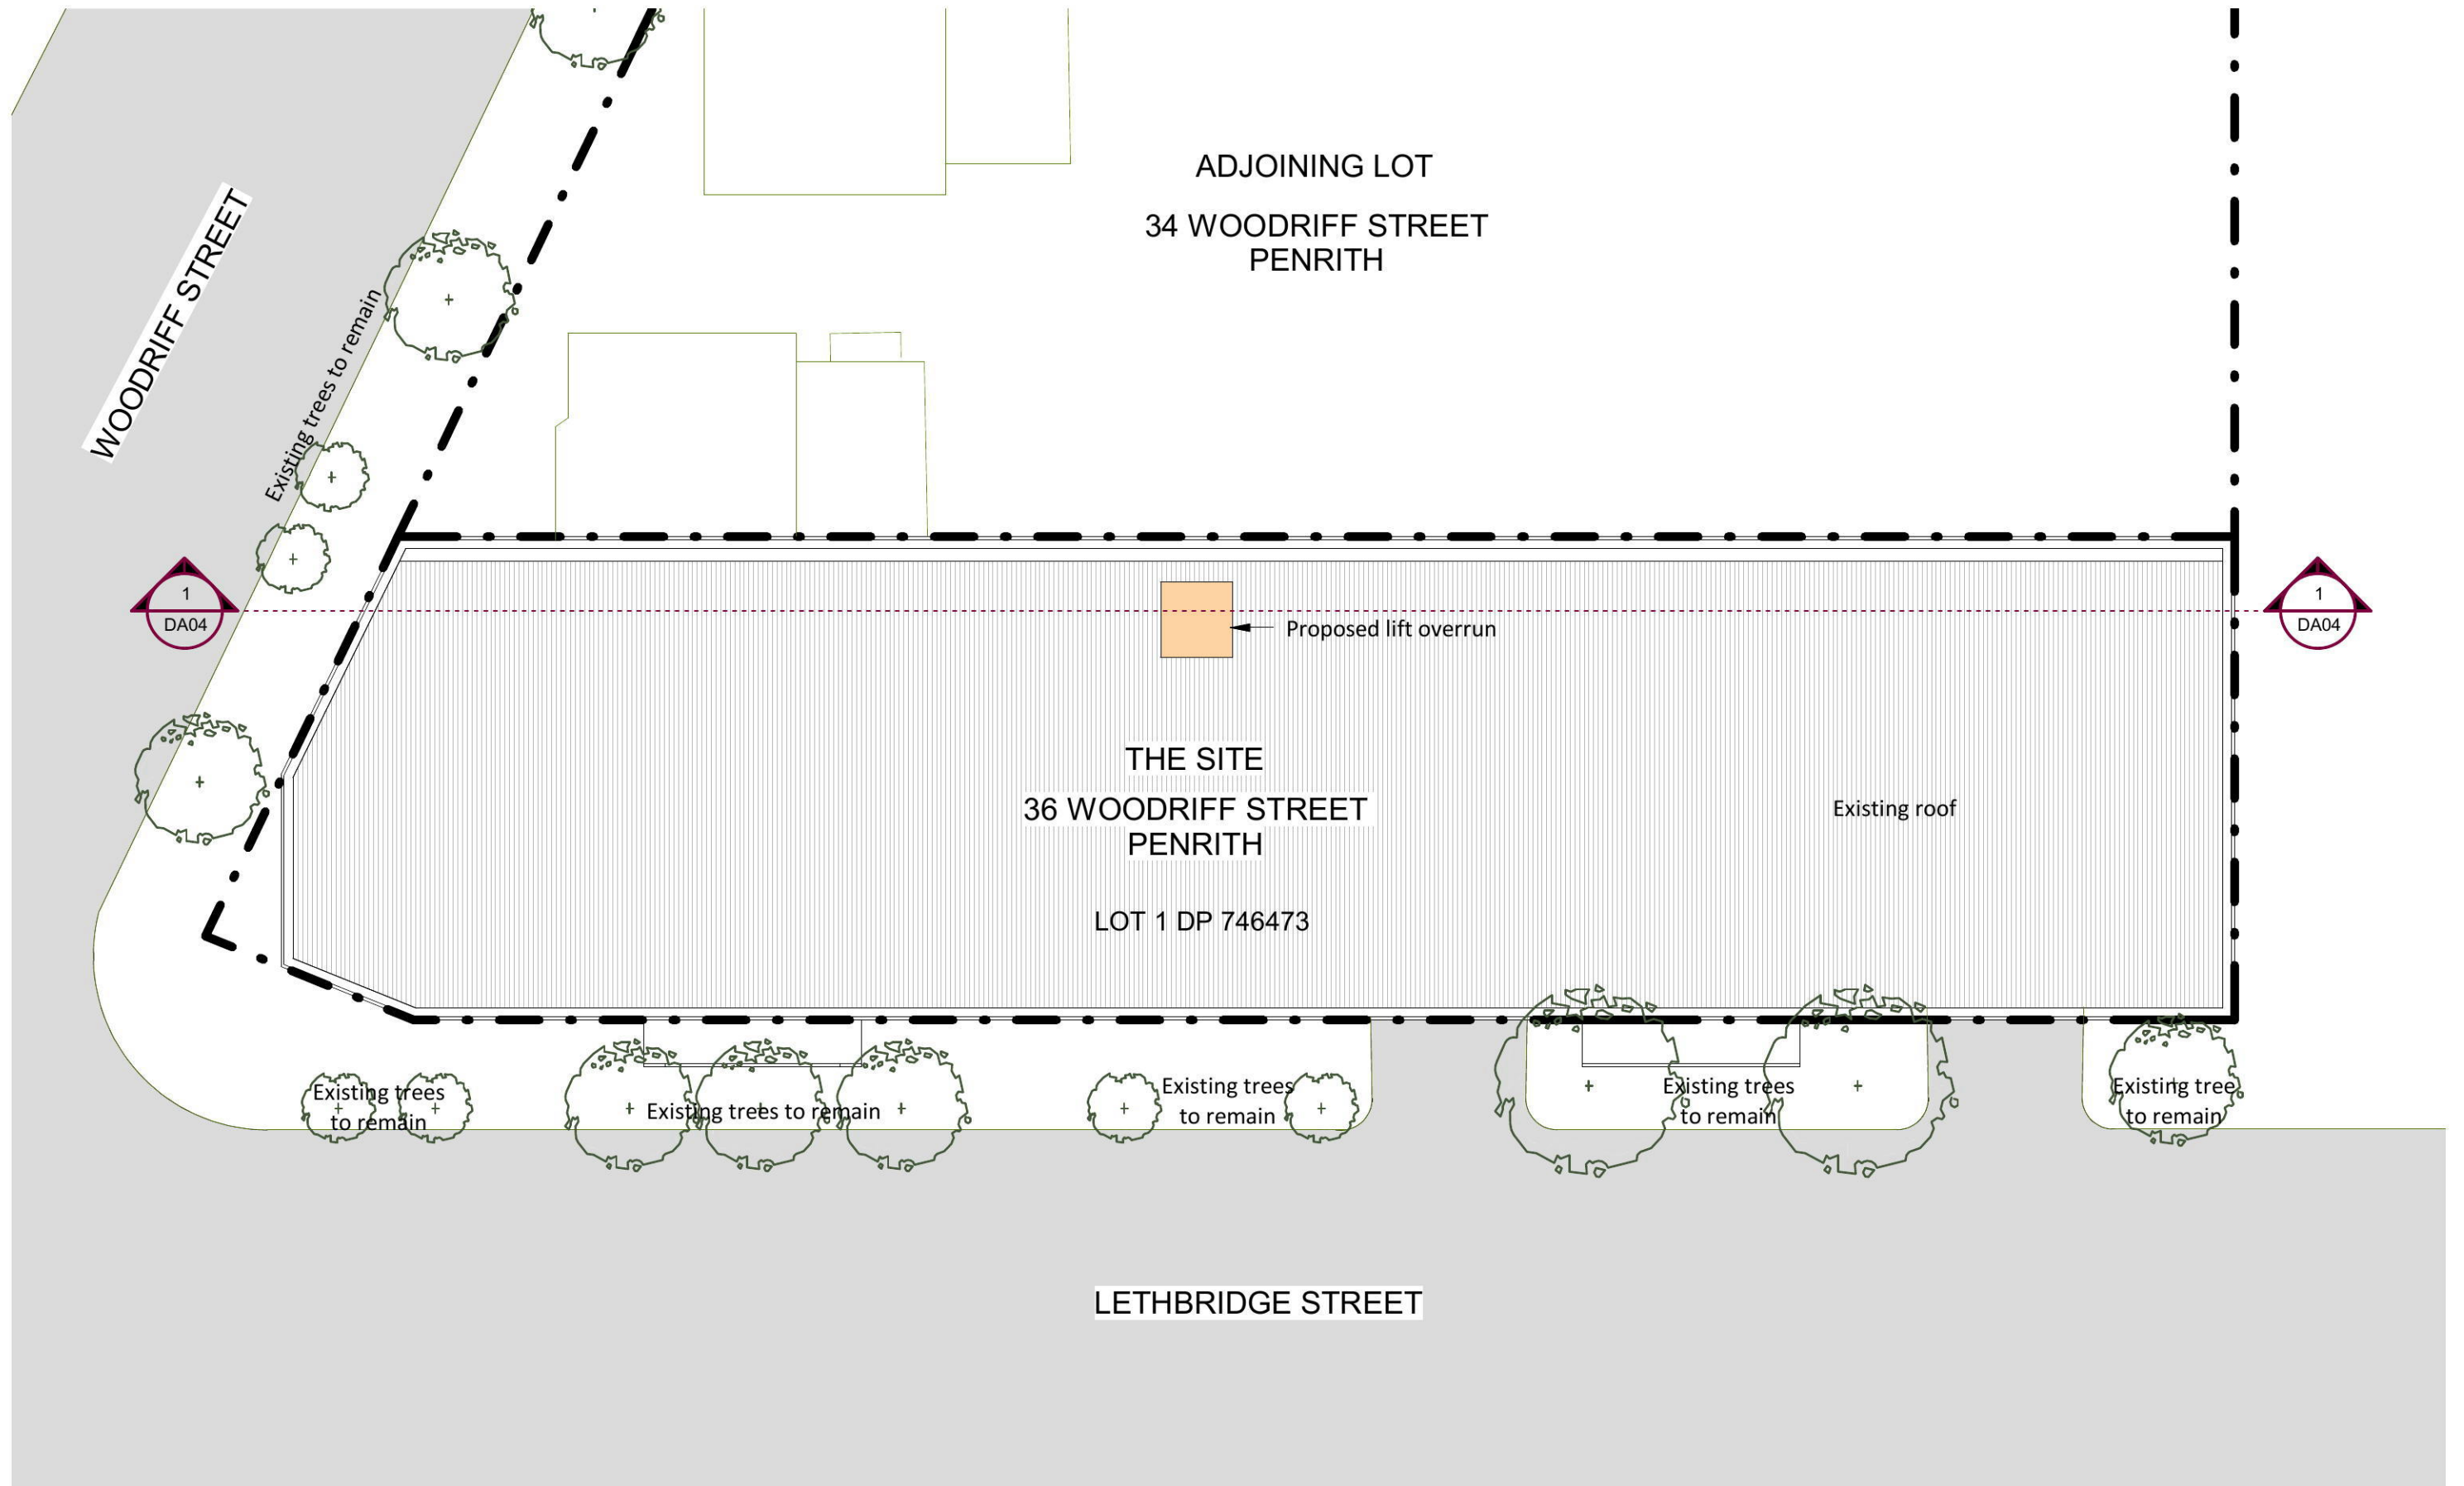

architect ALLEANZA ARCHITECTURE	client Penrith RSL	project Proposed New Lift and Entrance Lobby project address 36 Woodriff Street, Penrith NSW	project number 16144	rev. no. 1	revision description Development Application	rev. date 17.02.17	north 	drawn JL checked LB	sheet number DA01 scale @ A3 1 : 200 revision 1	sheet Site Plan / Roof
--	------------------------------	---	--------------------------------	---------------	---	-----------------------	-----------	--	---	----------------------------------


Legend

 New work




West Elevation

1 : 200

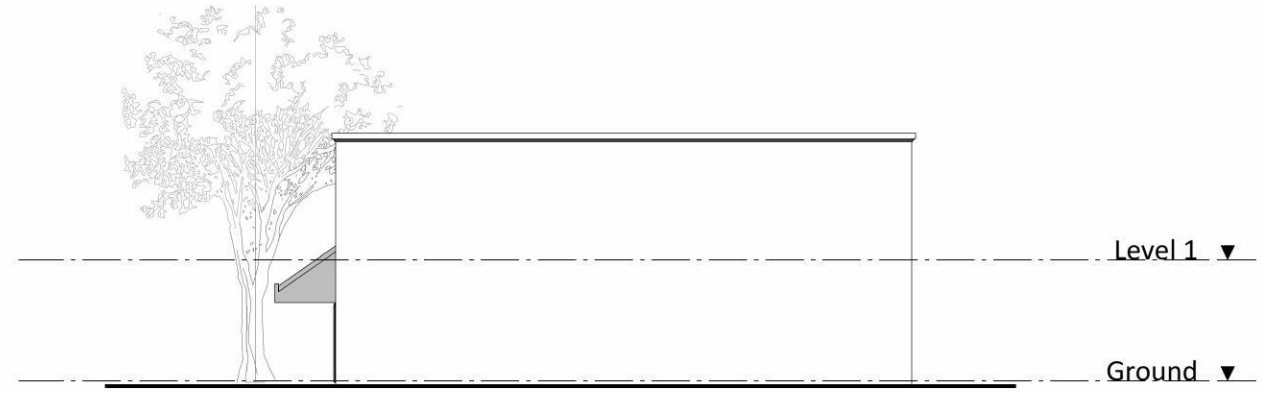


East Elevation

1 : 200

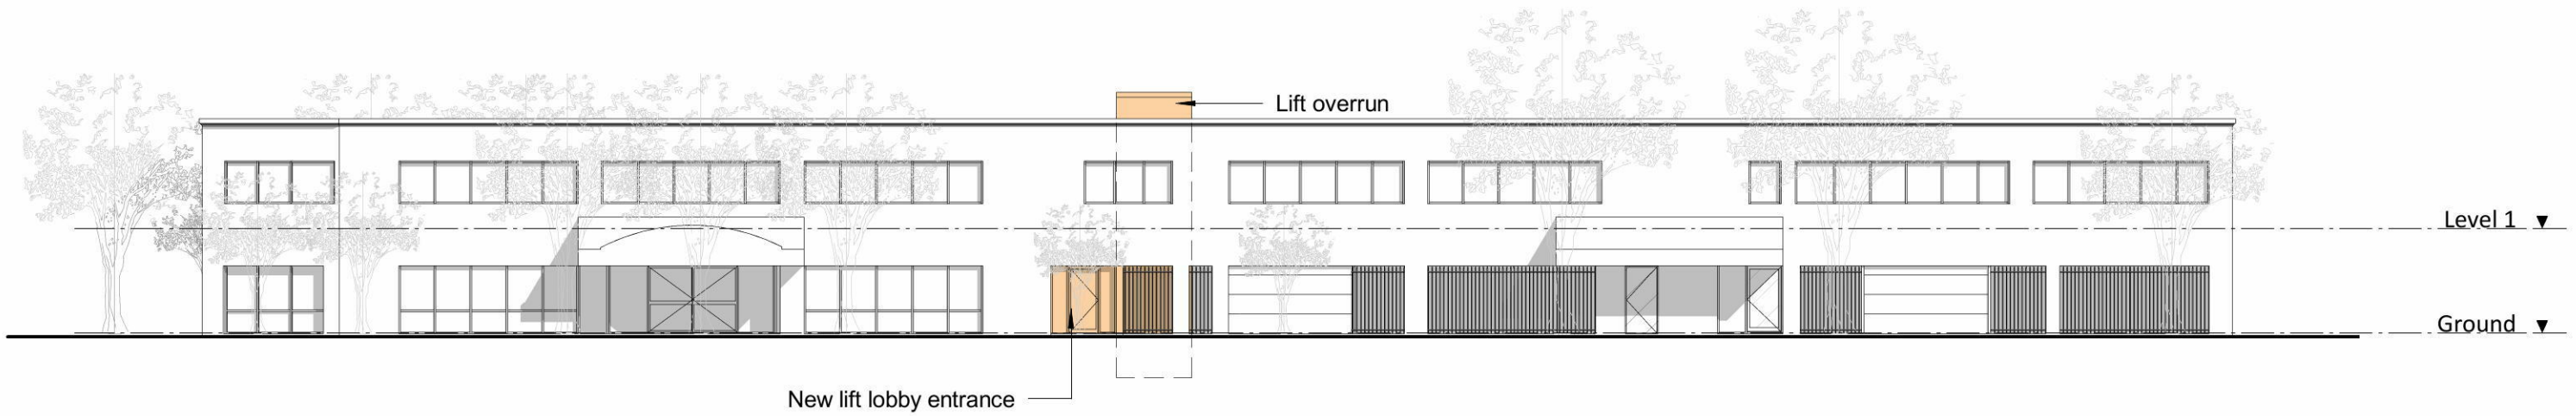


South Elevation

1 : 200

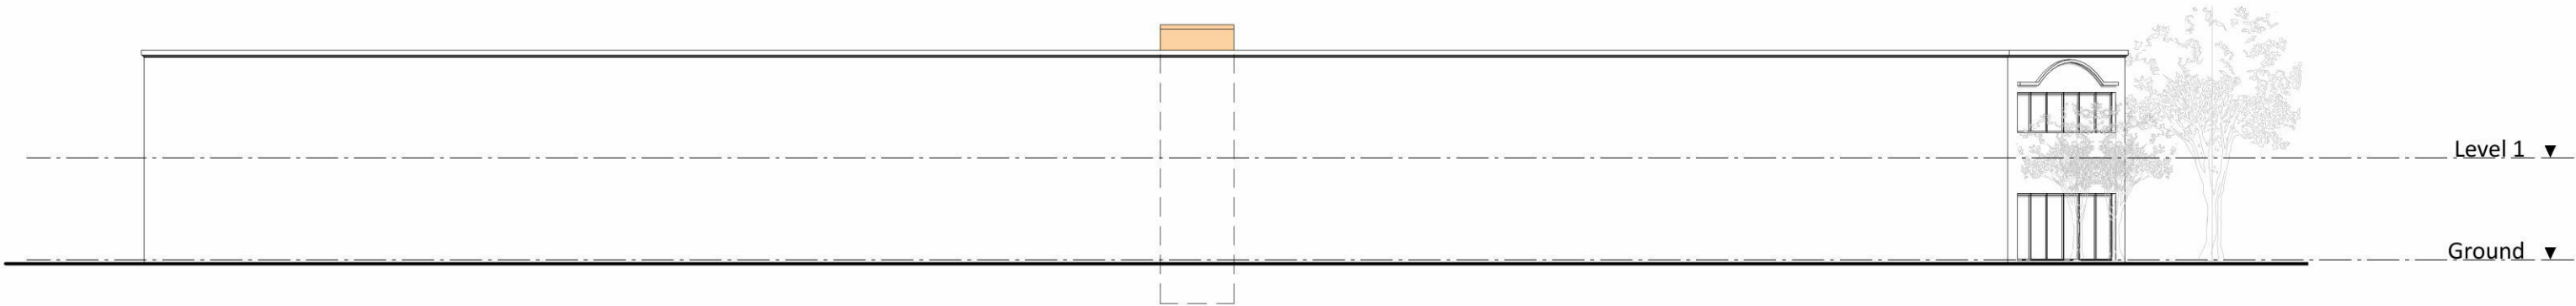

North Elevation

1 : 200

architect 	client Penrith RSL	project Proposed New Lift and Entrance Lobby project address 36 Woodriff Street, Penrith NSW	project number 16144	rev. no. 1	revision description Development Application	rev. date 17.02.17	north	drawn JL checked LB	sheet number DA03 scale @ A3 As indicated revision 1	sheet Proposed Elevations
--	------------------------------	---	--------------------------------	---------------	---	-----------------------	-------	--	--	-------------------------------------