


ABBREVIATIONS

Abbr.	Description
B.01	Colorband Metal Barge Board
BB.01	Stainless steel baby bath
BAL.01	Select Glazed Balustrade
BG.01	Zincalume Box Gutter
BSN.01	Select Wall Basin
BSN.02	Select Wall Basin
CON.01	Concrete driveway
CPD	Cupboard with benchtop
CRP.01	Cool Room Wall Panel
DK.01	'Modwood' Eco Decking
F.01	Colorband Metal Fascia
FC.01	Paint Finish to FC Cladding
FCE.01	Decorative Timber Fence
FF.01	Select Vinyl Floor Coverings
FF.02	Select Carpet Floor Coverings
FF.03	Select Floor Tiles
FF.04	Select Floor Tiles
FF.05	Select Vinyl Floor Coverings
FF.06	Select Floor Tiles
FF.07	Select Carpet Floor Coverings
FF.08	Select Vinyl Floor Coverings
FF.09	Select Carpet Floor Coverings
FF.10	Select Vinyl Floor Coverings
FF.11	Select Floor Tiles
FF.12	Select Vinyl Floor Coverings
FF.13	Select Vinyl Floor Coverings
FF.14	Select Vinyl Floor Coverings
FF.15	Select Vinyl Floor Coverings
FF.16	Select Vinyl Floor Coverings
FF.17	Select Vinyl Floor Coverings
FF.18	Select Epoxy Floor Sealer
G.01	Colorband Metal Gutter
HR.01	Powdercoate Aluminium Handrail
LV.01	Powdercoate Aluminium Louvres
OHC	Overhead cupboard
PC.01	Colorband Metal Parapet Capping
PP.01	Laminate Toilet Partitions
PP.02	Laminate Toilet Partitions
PRP.01	Acraflex finish to Hebel Power Panel
PWP	Existing power pole
R.01	Colorband Metal Roof
RC.01	Colorband metal ridge capping
RS.01	Colorband roller shutter
SCN.01	'Modwood' Eco Decking Screen
SH.01	Free standing metal shelves
SL.01	Alum Framed Glass Skylight
SLH.01	Slop Hopper
SSS.01	Stainless Steel Sink
SSS.02	Stainless Steel Sink
STC.01	Stone Cladding
TBR.01	'Weathergroove' cladding
TGSI	Tactile Ground Surface Indicator
TP.01	Merbau timber cladding to post
TU.01	Stainless Steel inset tub
VB.01	Accessible Vanity Basin
VB.02	Vanity Basin
WC.01	Junior Toilet Suite
WC.02	Toilet Suite
WC.03	Accessible Toilet Suite
WM	Washing machine space
WST.01	Stainless Steel Wash Trough

ROOF PLAN
SCALE 1:100

 


Project Works Design Pty Ltd
 ABN 97 108 707 482
 c1, p.o. box 5138
 chittaway bay nsw 2261
 p. 0412 637 875
 admin@pwdesign.com.au
 www.pwdesign.com.au

©Copyright
 This drawing is Copyright and is the
 property of Project Works Design
 Pty Limited. It must not be copied
 or reproduced in any way without
 the written permission of Project
 Works Design Pty Limited

Rev	Date	Description


Vladimir Vanovac and Mark Toma
Proposed Childcare Centre
 110 - 112 Mount Vernon Road Mount Vernon NSW

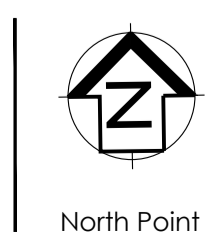


Title: Proposed Roof Plan
 Drawn: GM
 Date: 02.05.19
 Checked: GM
 Scale: 1:100 @A1

Dwg No. **DA04**
 Job No. 18307
 Issue: -


Development Application

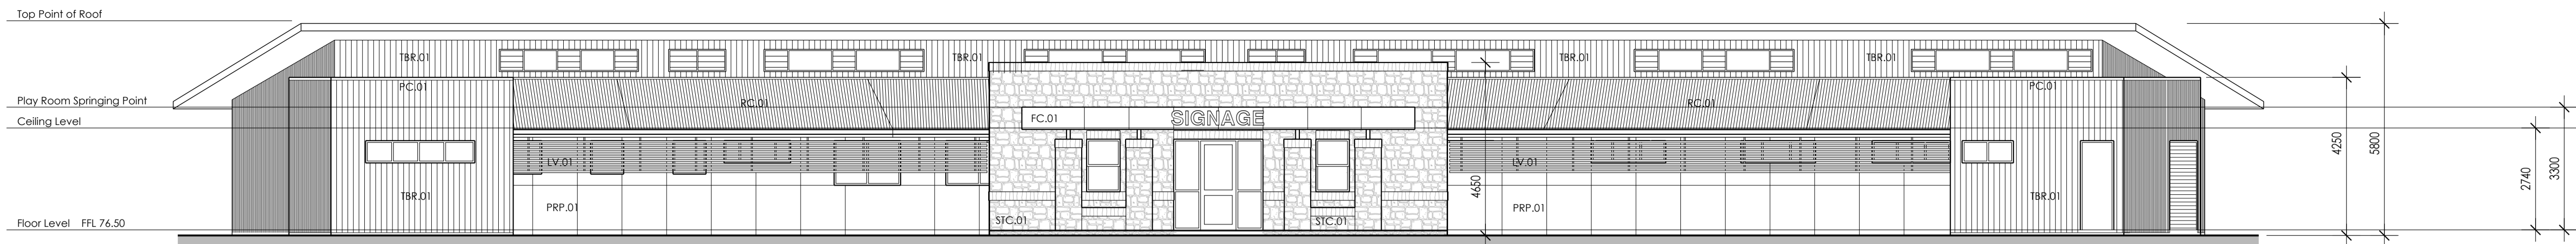


SOUTH ELEVATION
SCALE 1:100

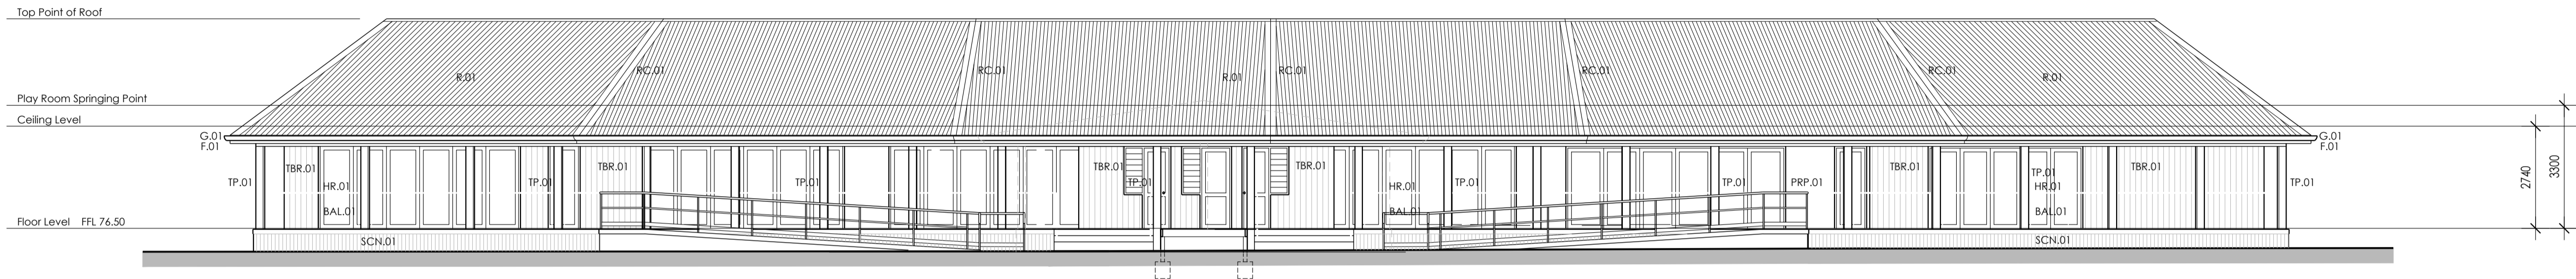


NORTH ELEVATION
SCALE 1:100

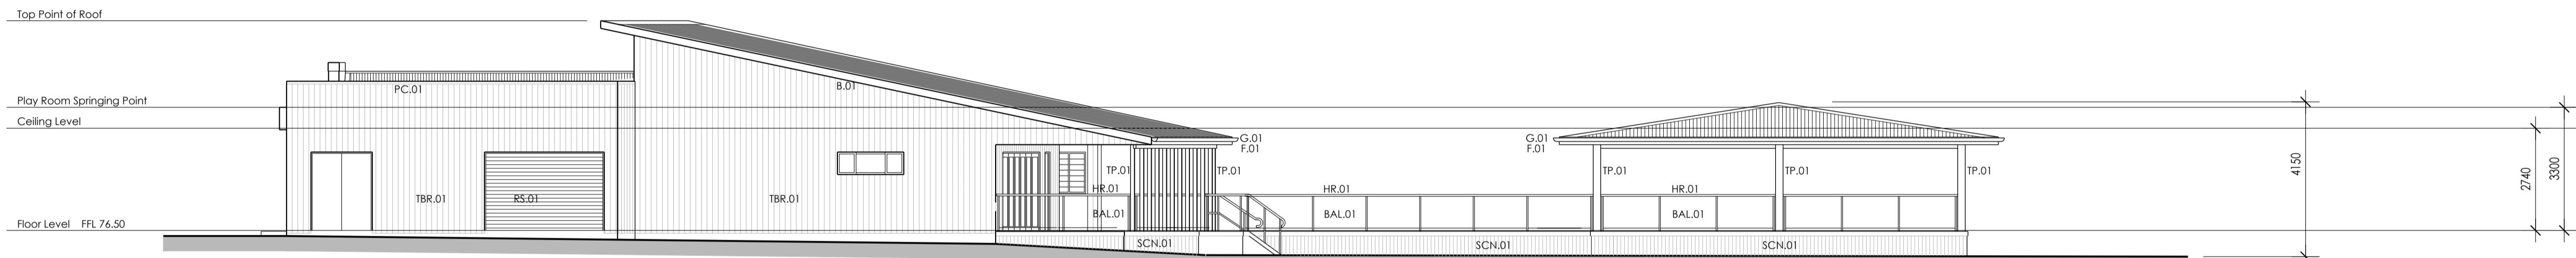

EAST ELEVATION
SCALE 1:100

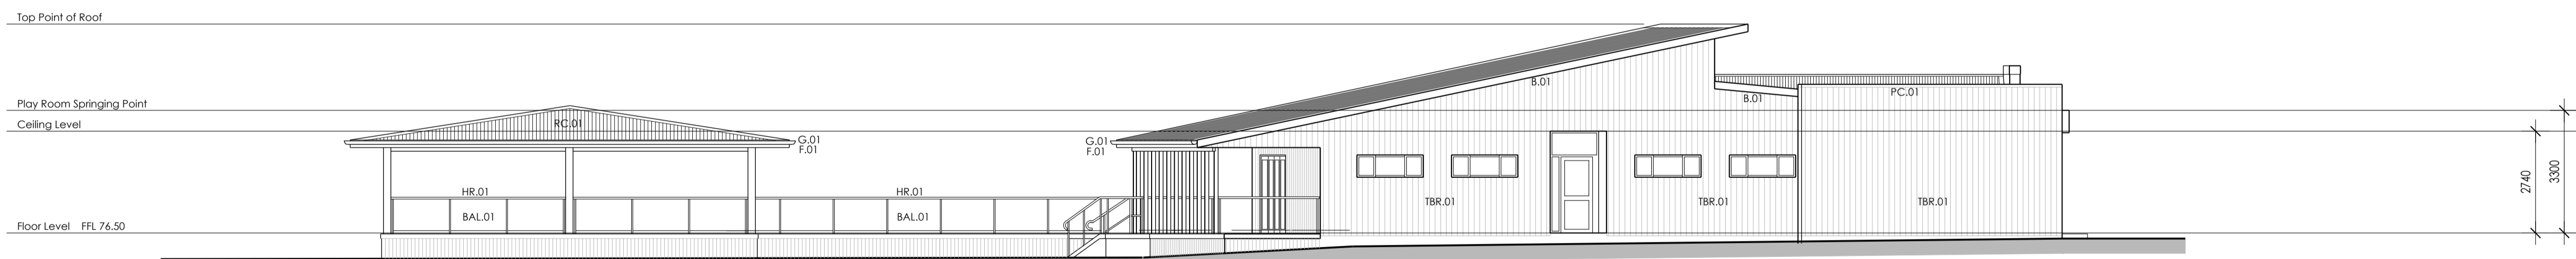


WEST ELEVATION
SCALE 1:100

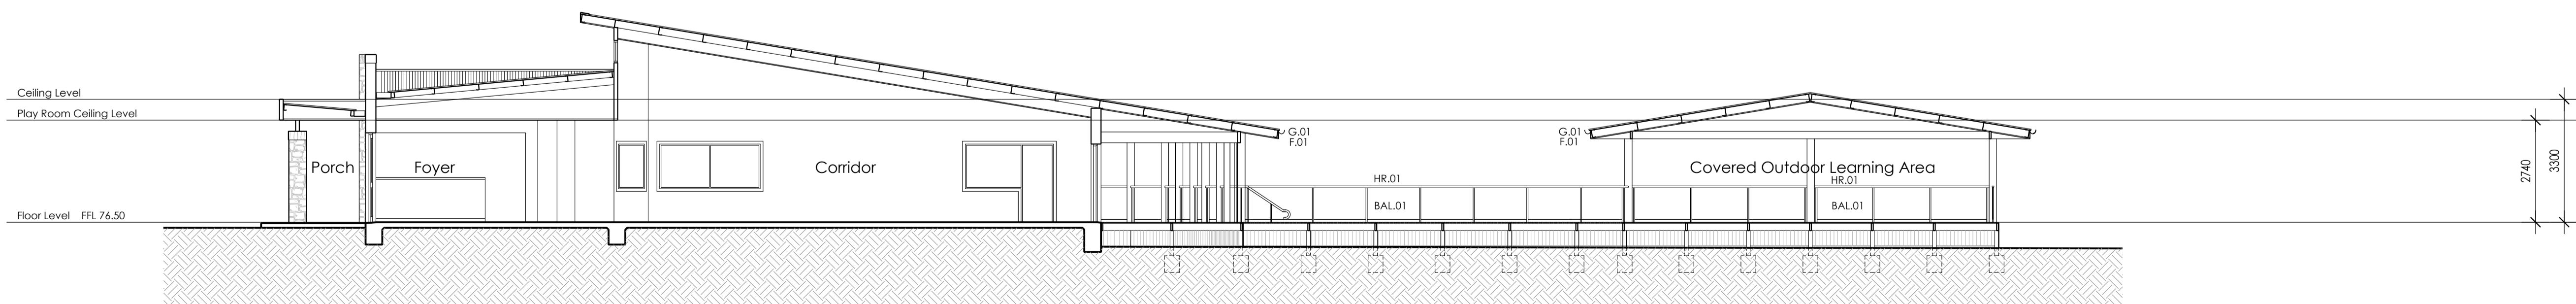

SECTION A-A
SCALE 1:100

ABBREVIATIONS

Abbr.	Description
B.01	Colorbond Metal Barge Board
BB.01	Stainless steel baby bath
BAL.01	Select Glazed Balustrade
BG.01	Zincalume Box Gutter
BSN.01	Select Wall Basin
BSN.02	Select Wall Basin
CON.01	Concrete driveway
CPD	Cupboard with Benchtop
CRP.01	Cool Room Wall Panel
DK.01	'Modwood' Eco Decking
F.01	Colorbond Metal Fascia
FC.01	Paint Finish to FC Cladding
FCE.01	Decorative Timber Fence
FF.01	Select Vinyl Floor Coverings
FF.02	Select Carpet Floor Coverings
FF.03	Select Floor Tiles
FF.04	Select Floor Tiles
FF.05	Select Vinyl Floor Coverings
FF.06	Select Floor Tiles
FF.07	Select Carpet Floor Coverings
FF.08	Select Vinyl Floor Coverings
FF.09	Select Carpet Floor Coverings
FF.10	Select Vinyl Floor Coverings
FF.11	Select Floor Tiles
FF.12	Select Vinyl Floor Coverings
FF.13	Select Vinyl Floor Coverings
FF.14	Select Vinyl Floor Coverings
FF.15	Select Vinyl Floor Coverings
FF.16	Select Vinyl Floor Coverings
FF.17	Select Vinyl Floor Coverings
FF.18	Select Epoxy Floor Sealer
G.01	Colorbond Metal Gutter
HR.01	Powdercoate Aluminium Handrail
LV.01	Powdercoate Aluminium Louvers
OHC	Overhead cupboard
PC.01	Colorbond Metal Parapet Capping
PP.01	Laminate Toilet Partitions
PP.02	Laminate Toilet Partitions
PRP.01	Acraflex finish to Hebel Power Panel
PWP	Existing power pole
R.01	Colorbond Metal Roof
RC.01	Colorbond metal ridge capping
RS.01	Colorbond roller shutter
SCN.01	'Modwood' Eco Decking Screen
SH.01	Free standing metal shelves
SL.01	Alum Framed Glass Skylight
SLH.01	Slop Hopper
SSS.01	Stainless Steel Sink
SSS.02	Stainless Steel Sink
STC.01	Stone Cladding
TBR.01	'Weathergroove' cladding
TCSI	Tactile Ground Surface Indicator
TP.01	Merbau timber cladding to post
TUB.01	Stainless Steel inset tub
VB.01	Accessible Vanity Basin
VB.02	Vanity Basin
WC.01	Junior Toilet Suite
WC.02	Toilet Suite
WC.03	Accessible Toilet Suite
WM	Washing machine space
WST.01	Stainless Steel Wash Trough

 

Project Works Design Pty Ltd
ABN 97 108 707 482
c/- p.o. box 5138
chiffway bay nsw 2261
p. 0412 637 875
admin@pwwdesign.com.au
www.pwwdesign.com.au

©Copyright
This drawing is Copyright and is the
property of Project Works Design
Pty Limited. It must not be copied
or reproduced in any way without
the written permission of Project
Works Design Pty Limited

Rev Date Description
Amendments

Vladimir Vanovac and Mark Toma
Proposed Childcare Centre
110 - 112 Mount Vernon Road Mount Vernon NSW

Title: Proposed Elevations
and Section
Drawn: GM
Date: 02.05.19
Checked: GM
Scale: 1:100 @A1

Dwg No. **DA06**
Job No. 18307
Issue: -

Development Application