


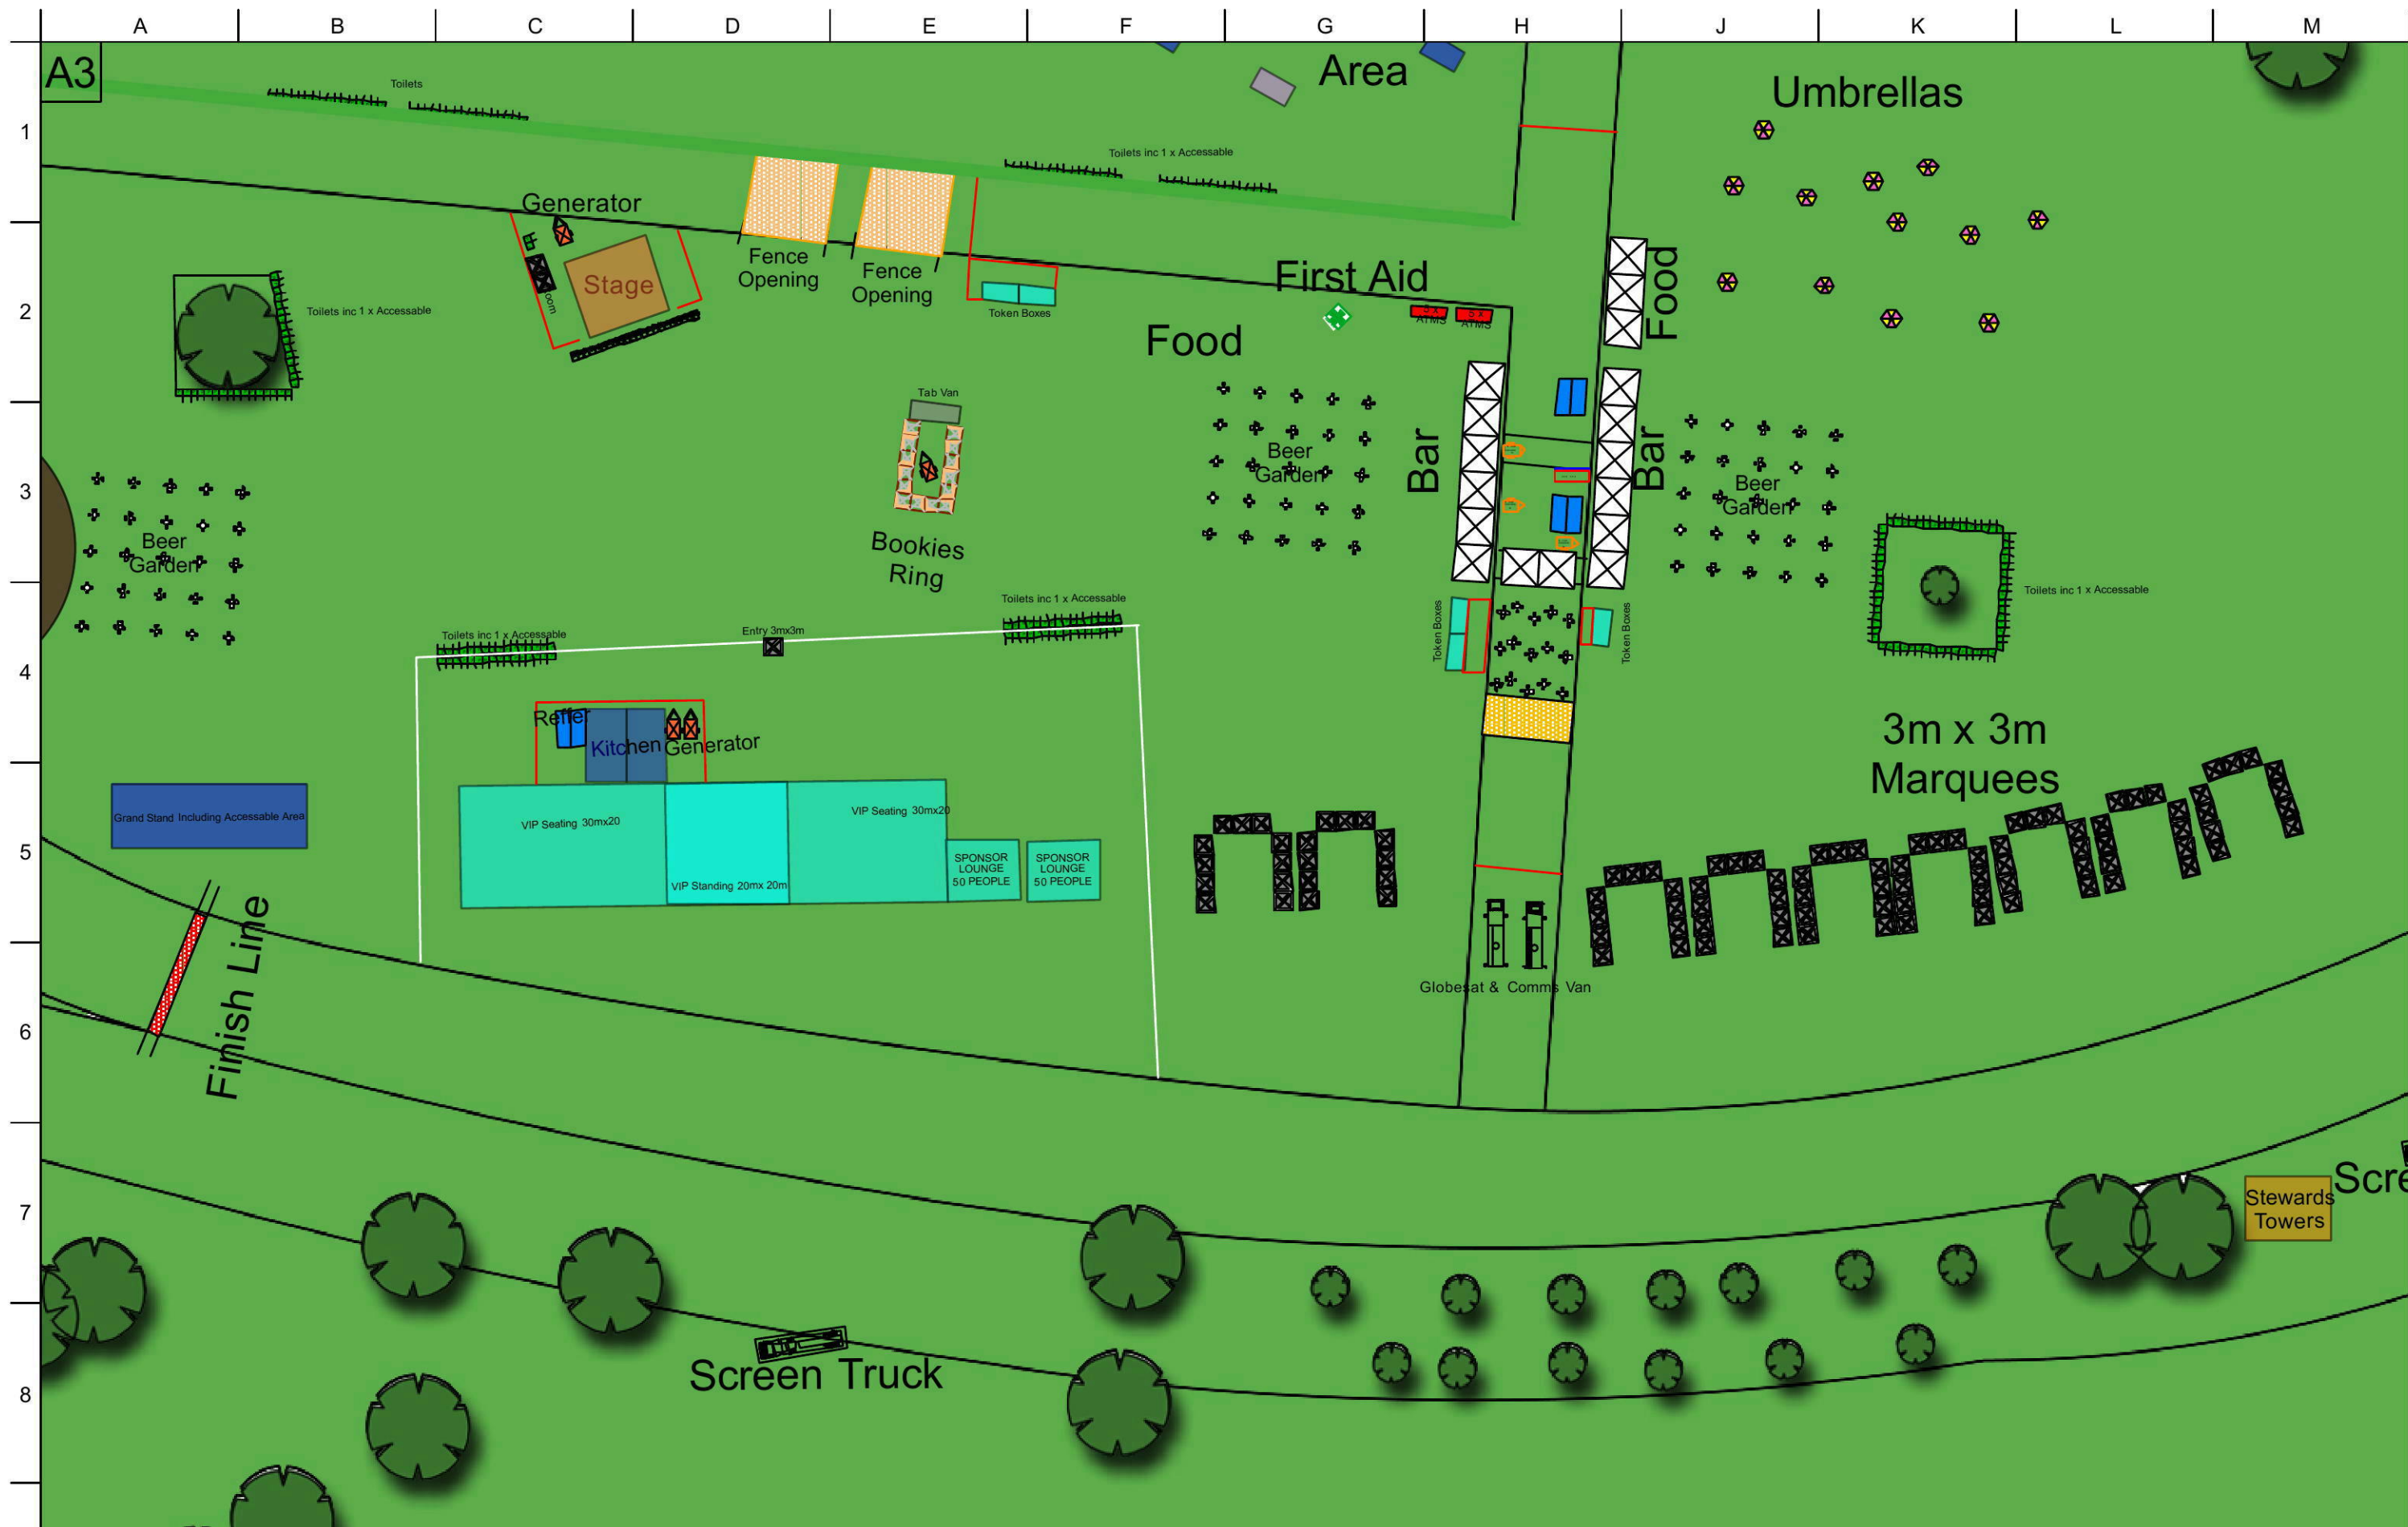

Race Track 2



EVENT
RACE
FERNHILL
VENUE
MULGOA
ACCT. MGR
M. HARRIS

DRAWN BY
M.HARRIS
DATE
04.07.13
SCALE
NA @ A3
SHEET
3 of 4


DRAWING NAME
SITE PLAN
AREA
DRAWING NO.
GEM_FHPR_130704
REV.
A



Overall Race Track Map



EVENT	RACE FERNHILL	DRAWN BY	M.HARRIS	DRAWING NAME	SITEP PLAN OVERALL
VENUE	MULGOA	DATE	04.07.13	DRAWING NO.	GEM_FHPR_130704
ACCT.MGR	M. HARRIS	SCALE	1:2500 @ A3	REV.	A
		SHEET	1 of 4		

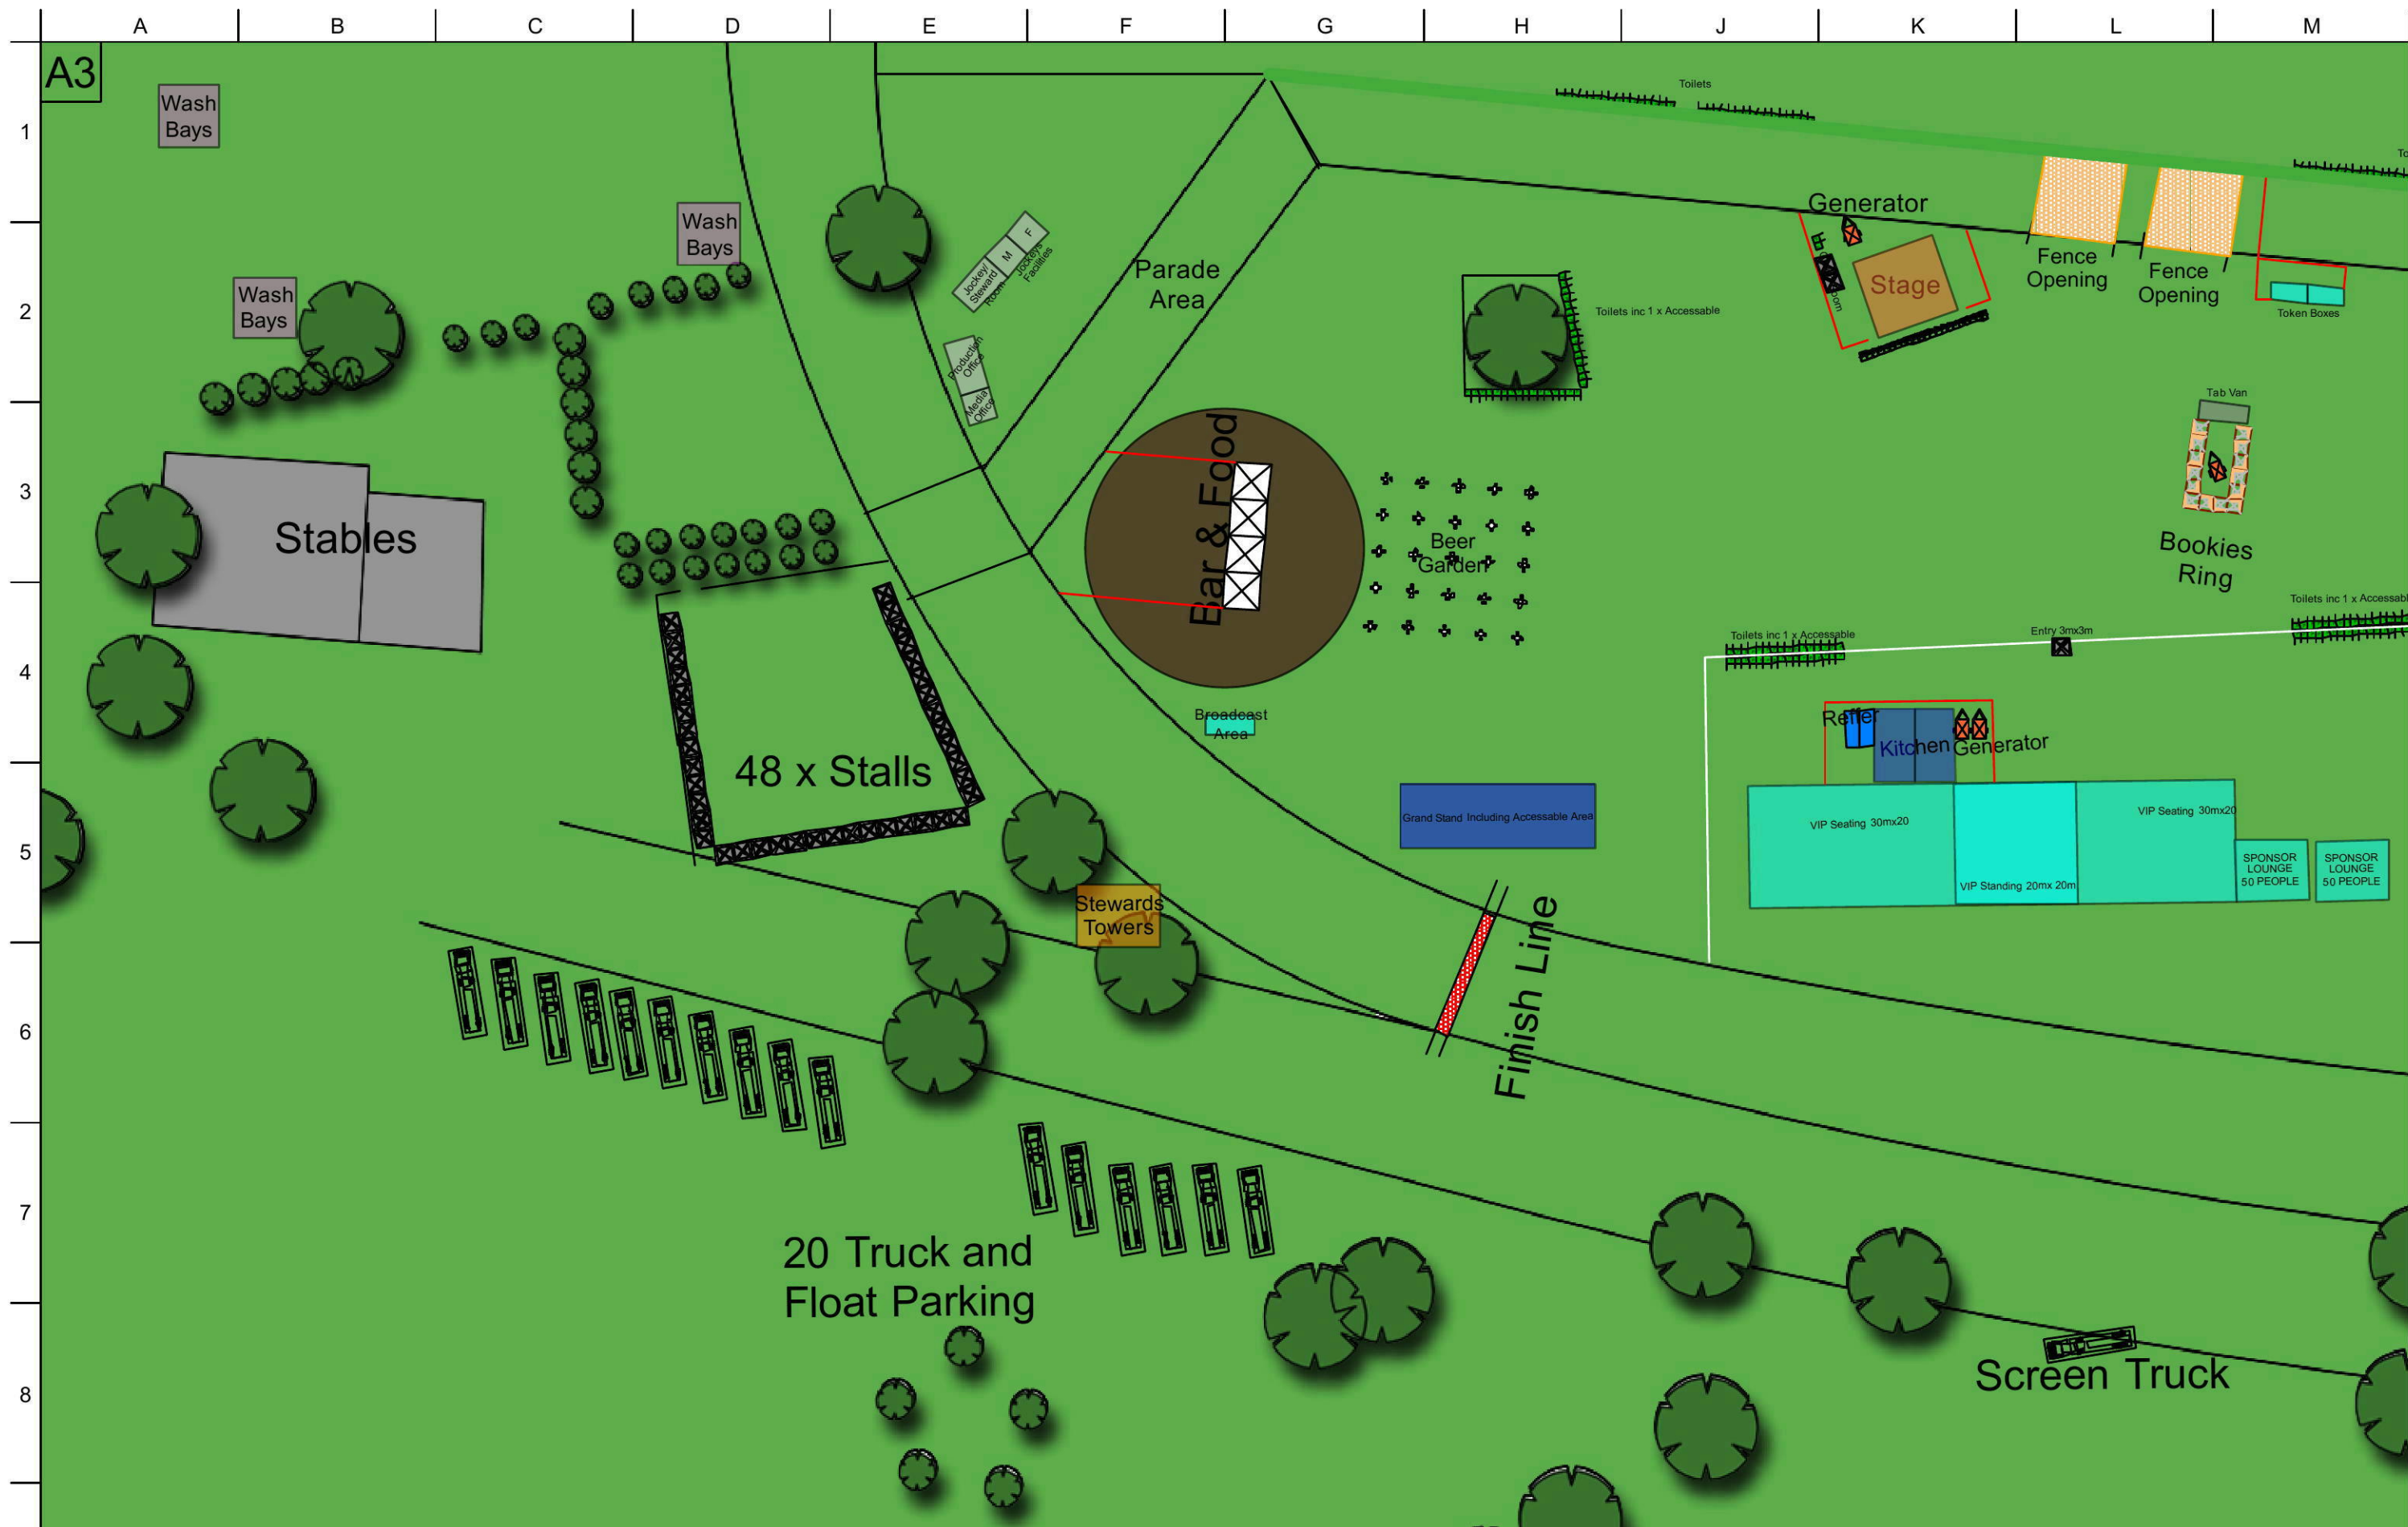

Race Track 1



EVENT RACE FERNHILL		DRAWN BY M.HARRIS	DRAWING NAME SITE PLAN AREA	
		DATE 04.07.13		
VENUE MULGOA	SCALE NA @ A3		DRAWING NO. GEM_FHPR_130704	REV. A
ACCT.MGR M. HARRIS				