
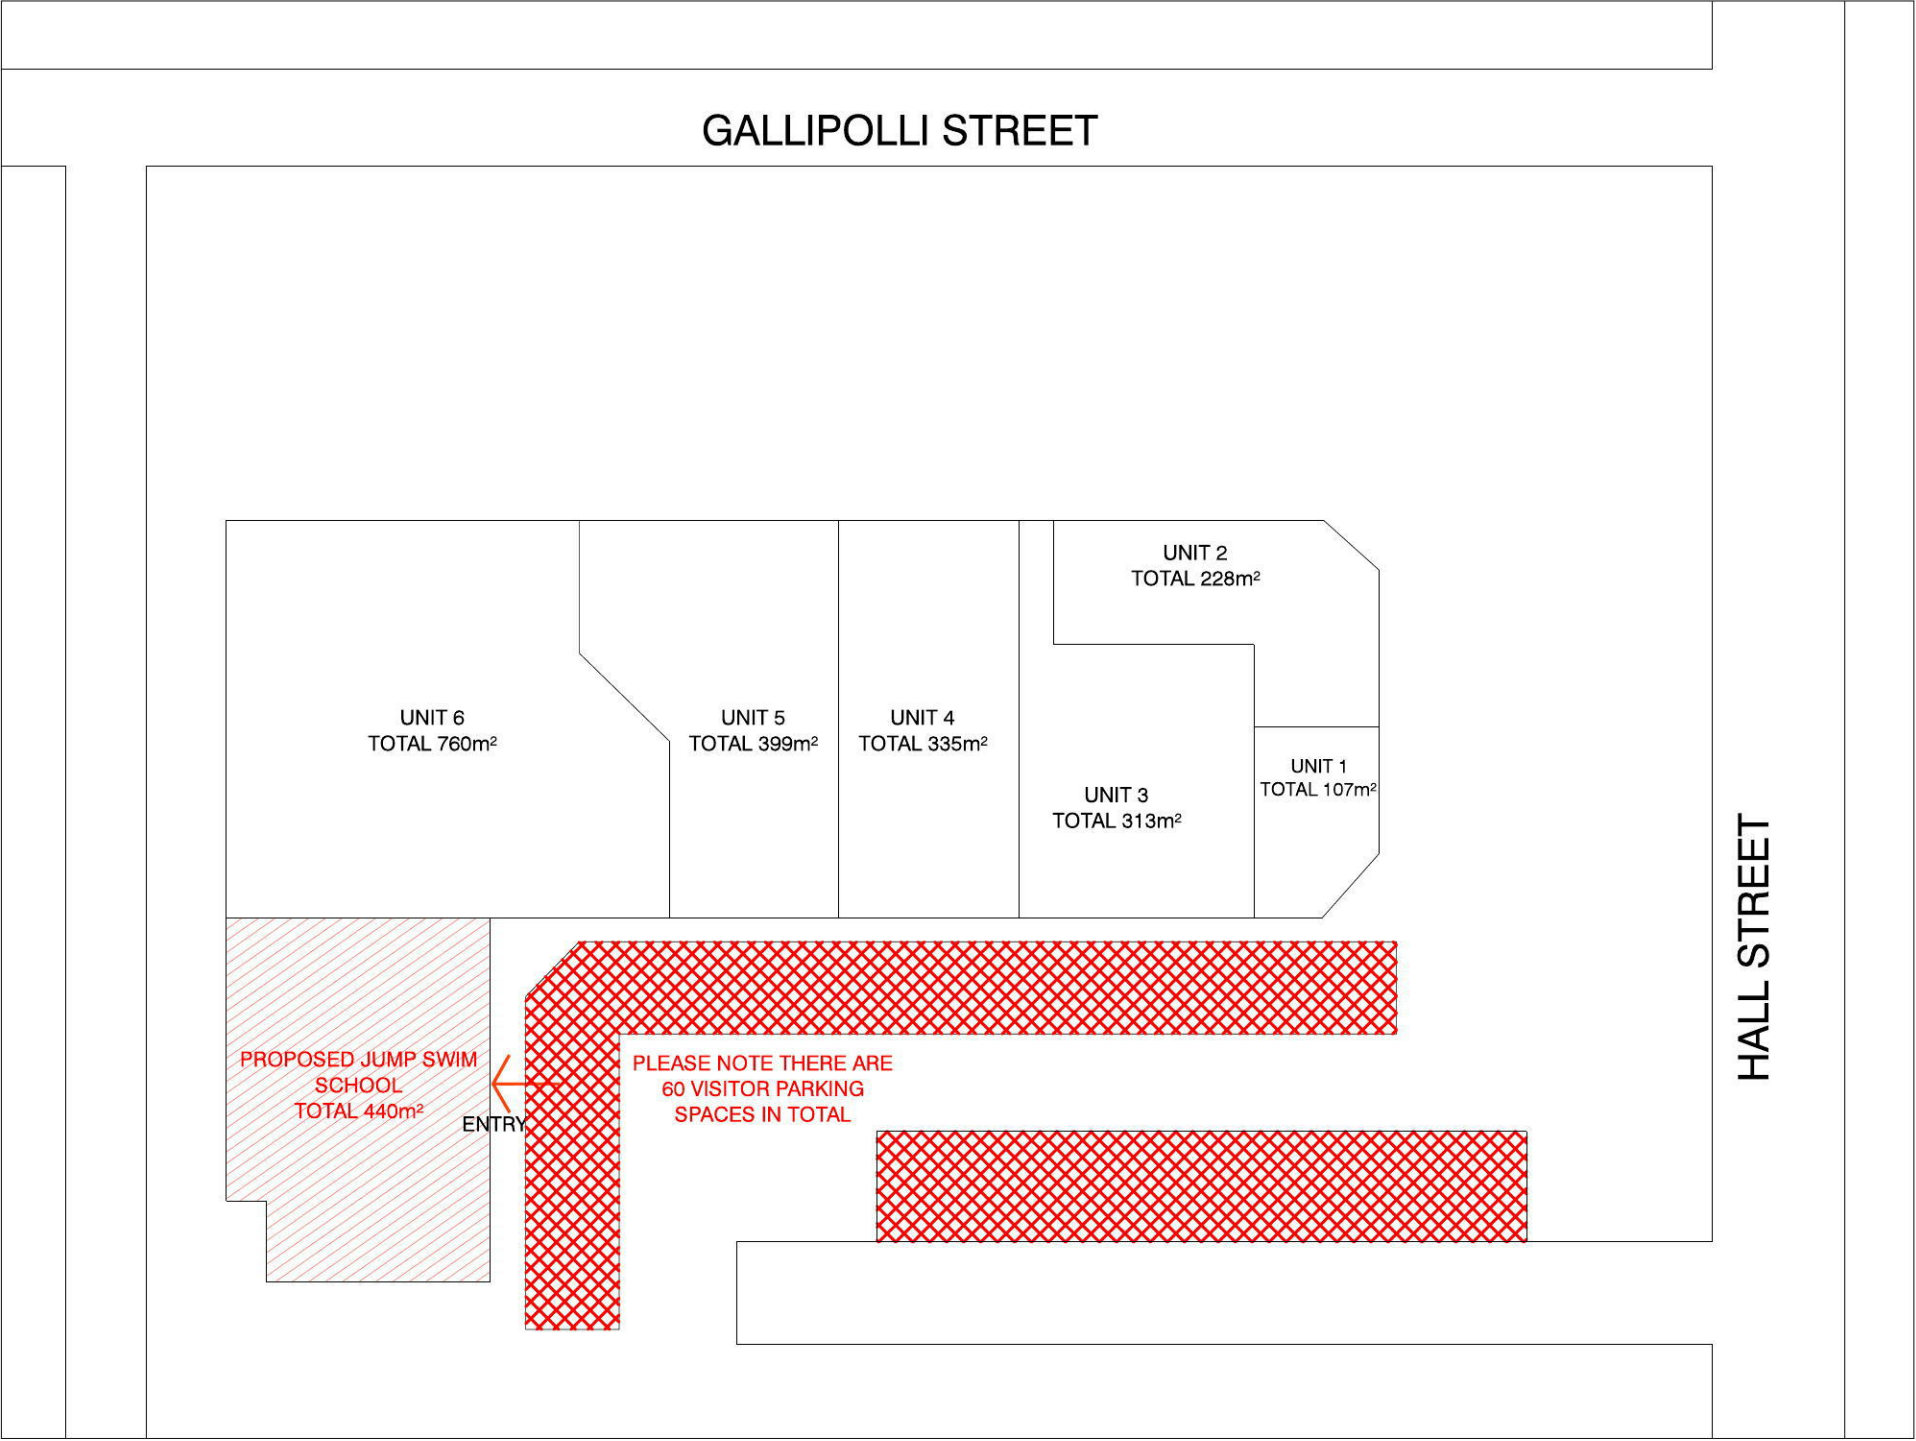


NO.	REVISION	DATE	CLIENT:	<p>The builder shall check and verify all dimensions and verify all errors and omissions to the Architect. Do not scale the drawing. Drawings shall not be used for construction purposes until issued by the Architect for construction.</p>	DRAWING TITLE:	PROJECT No:	DRAWING No:	
A	PRELIMINARY	13.06.2016	<p>PROJECT NAME: JUMP SWIM SCHOOLS Unit 7 / 2-10 Gallipoli Street, St Marys NSW ,2760</p>		FRONT ELEVATION	AU0077	077/02	
B					SCALE: 1:100 ON A3	DATE:	PLOT DATE:	
C					STATUS: PRELIMINARY			
D					DRAWN BY: YALDA SOROUGH			
E								
F								
Document Set ID: 7219593								





FRONT OF THE SITE



FRONT OF THE SITE

- SITE PLAN
- SCALE 1:500



SATELLITE VIEW OF THE SITE

-

-

SITE PLAN

SCALE 1:500

NO.	REVISION	DATE	CLIENT:		DRAWING TITLE:	PROJECT No:	DRAWING No:	
A	PRELIMINARY	13.06.2016		<div>The builder shall check and verify all dimensions and verify all errors and omissions to the Architect. Do not scale the drawing. Drawings shall not be used for construction purposes until issued by the Architect for construction.</div>	SITE PLAN 02	AU0077	077/04	<div><div></div><div>N</div></div>
B					SCALE: INDICATED	DATE:	PLOT DATE:	
C					STATUS: PRELIMINARY			
D					DRAWN BY: YALDA SOROUGH			
E								
F								
PROJECT NAME:								
JUMP SWIM SCHOOLS								
Unit 7 / 2-10 Gallipoli Street, St Marys								
NSW ,2760								
Document Set ID: 7219593								
Version: 1, Version Date: 27/06/2016								

