


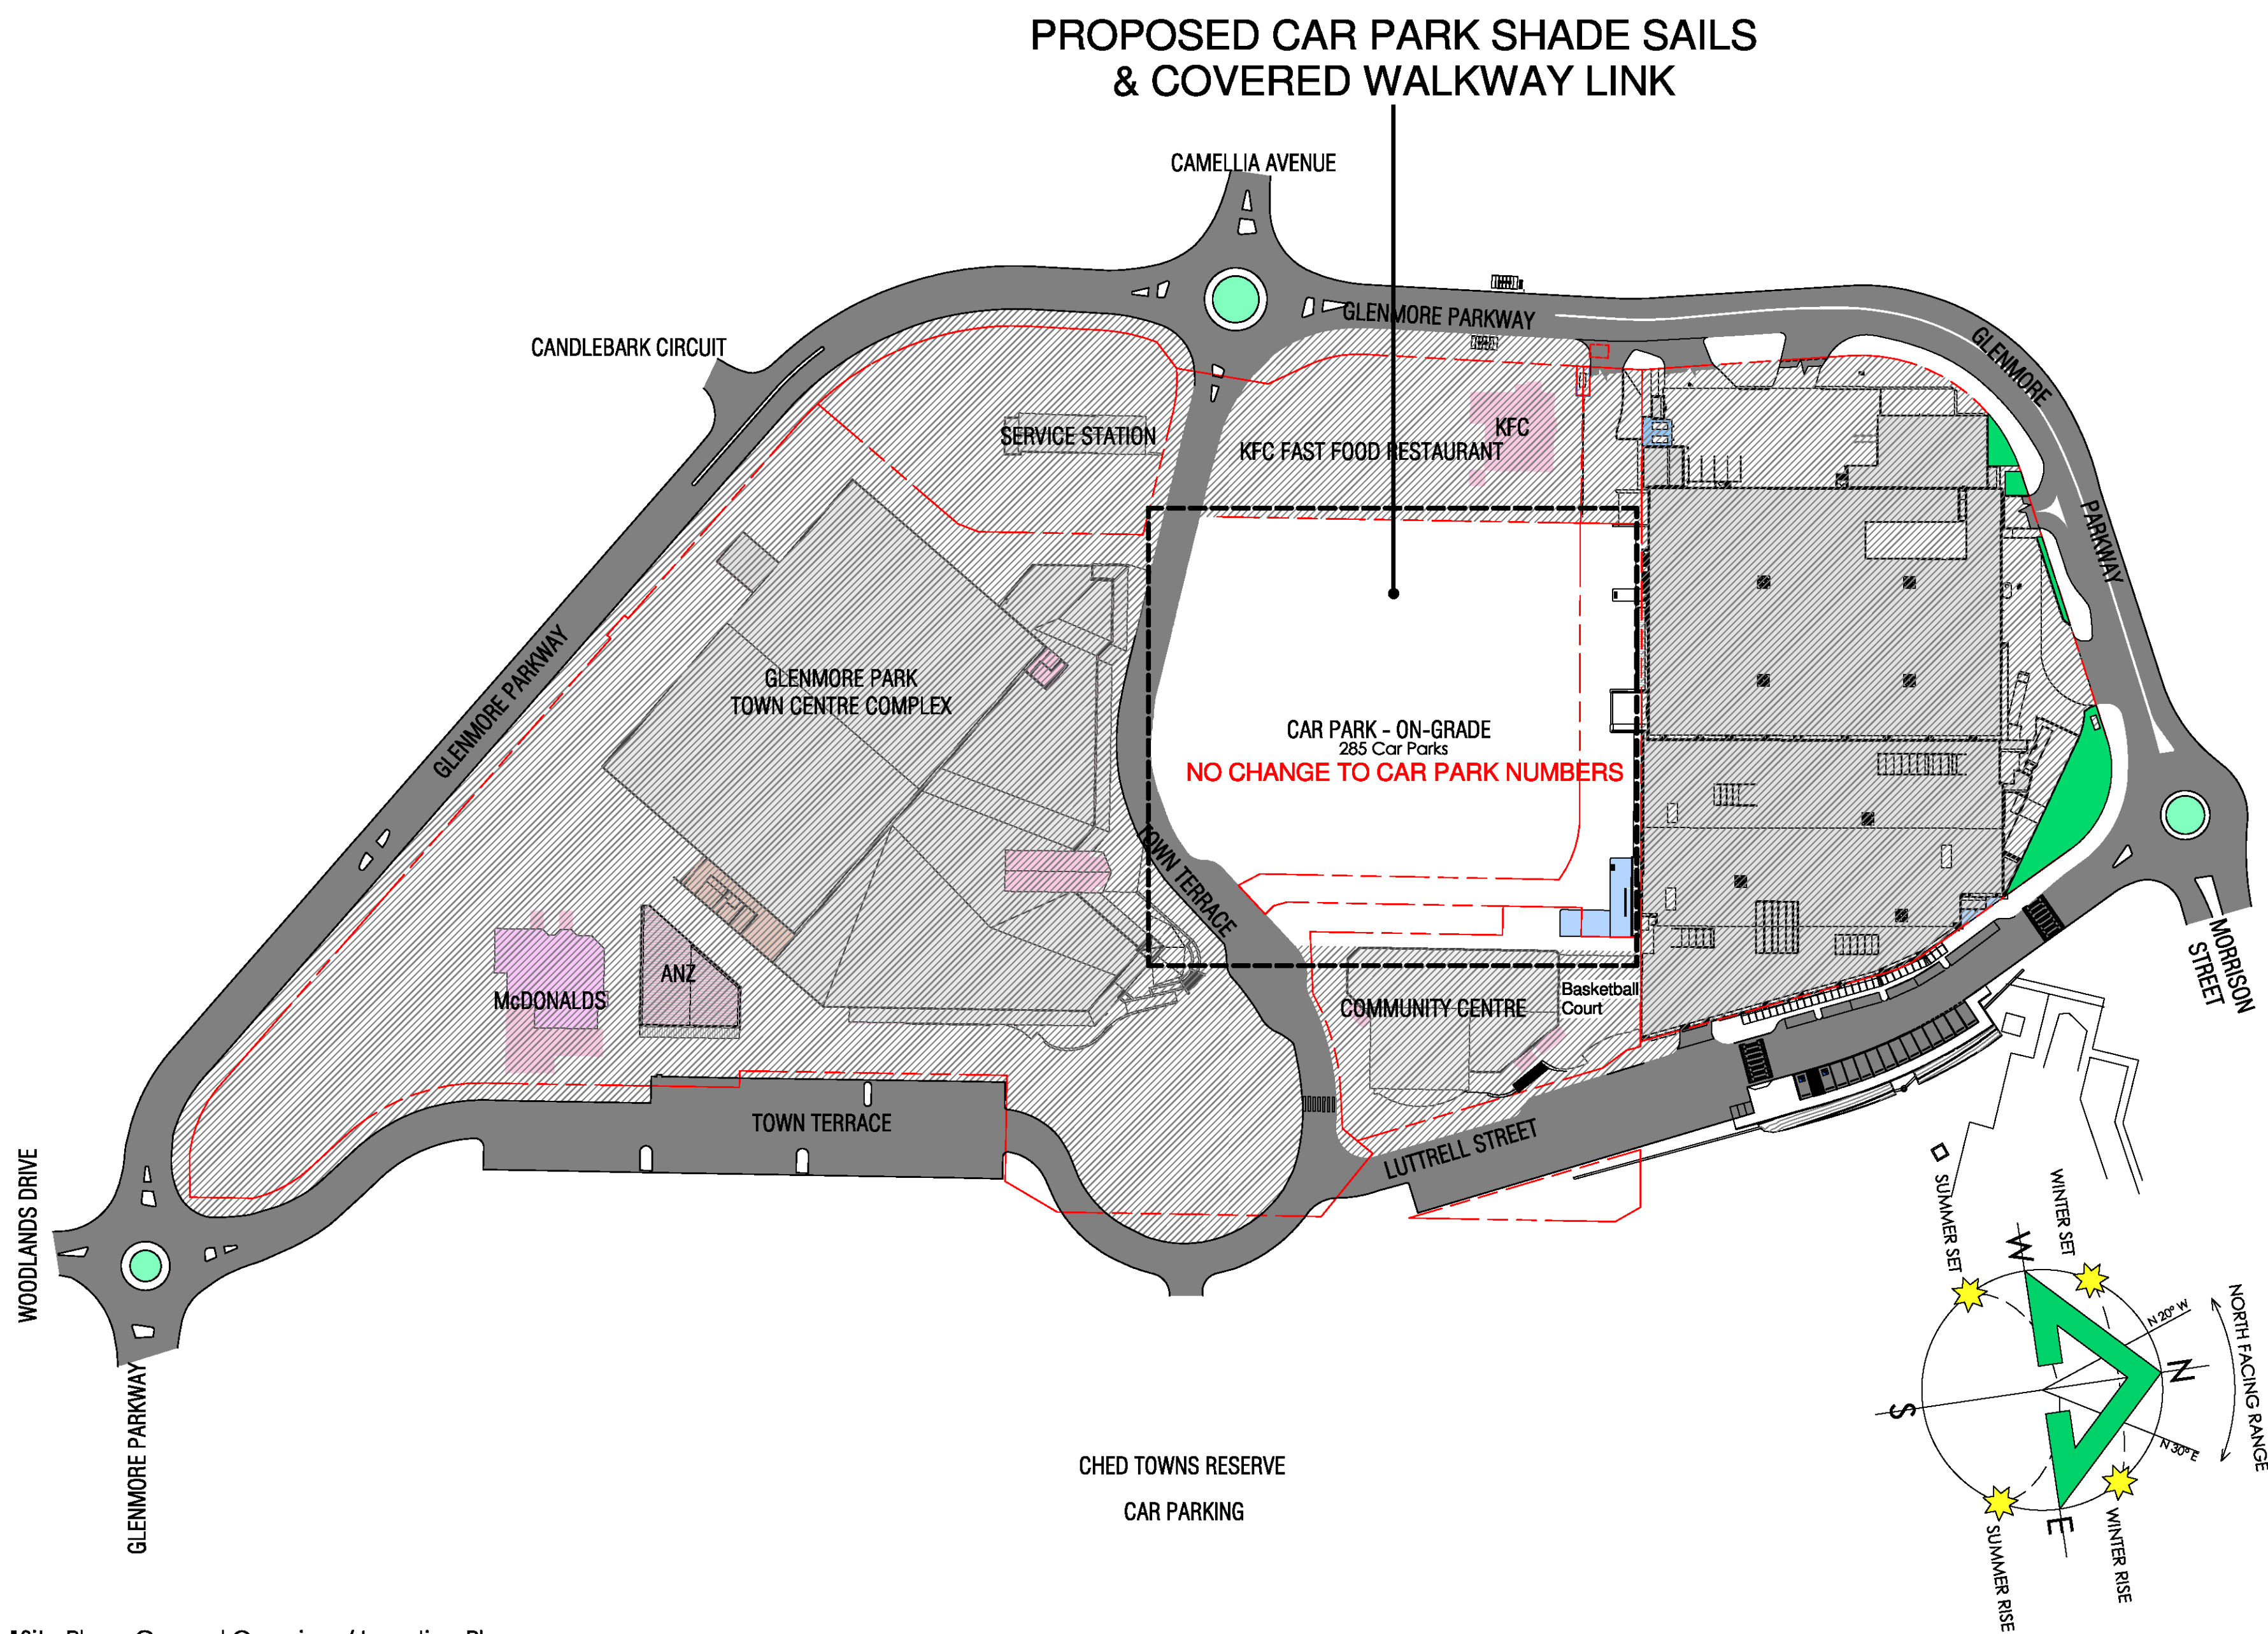

Site Plan - General Overview / Location Plan
1:1000

Building Visions
0419 899 307
info@esdp.com.au
Project No. 14/05/2019 14:13:37
Last Edited 14/05/2019 14:13:37
Scale @ A1 As Shown

Proposed Shade Sails and Covered Walkway

Glenmore Park Town Centre
Site Plan - General Overview / Location Plan

Copyright
Drawing No. **DA01**
Revision Date
Issue

PRELIMINARY
14.05.19
NOT FOR CONSTRUCTION





Site Plan - Overall Area - Existing
1:600

Building Visions
0419 899 307
info@esdp.com.au
Project No. 14/05/2019 14:14:13
Last Edited 14/05/2019 14:14:13
Scale @ A1 As Shown

Proposed Shade Sails and Covered Walkway
Glenmore Park Town Centre
Site Plan - Overall Area - Existing

Copyright © Drawing No. DA02
Revision Date Issue

PRELIMINARY
14.05.19
NOT FOR CONSTRUCTION

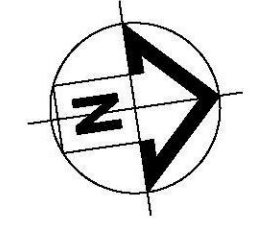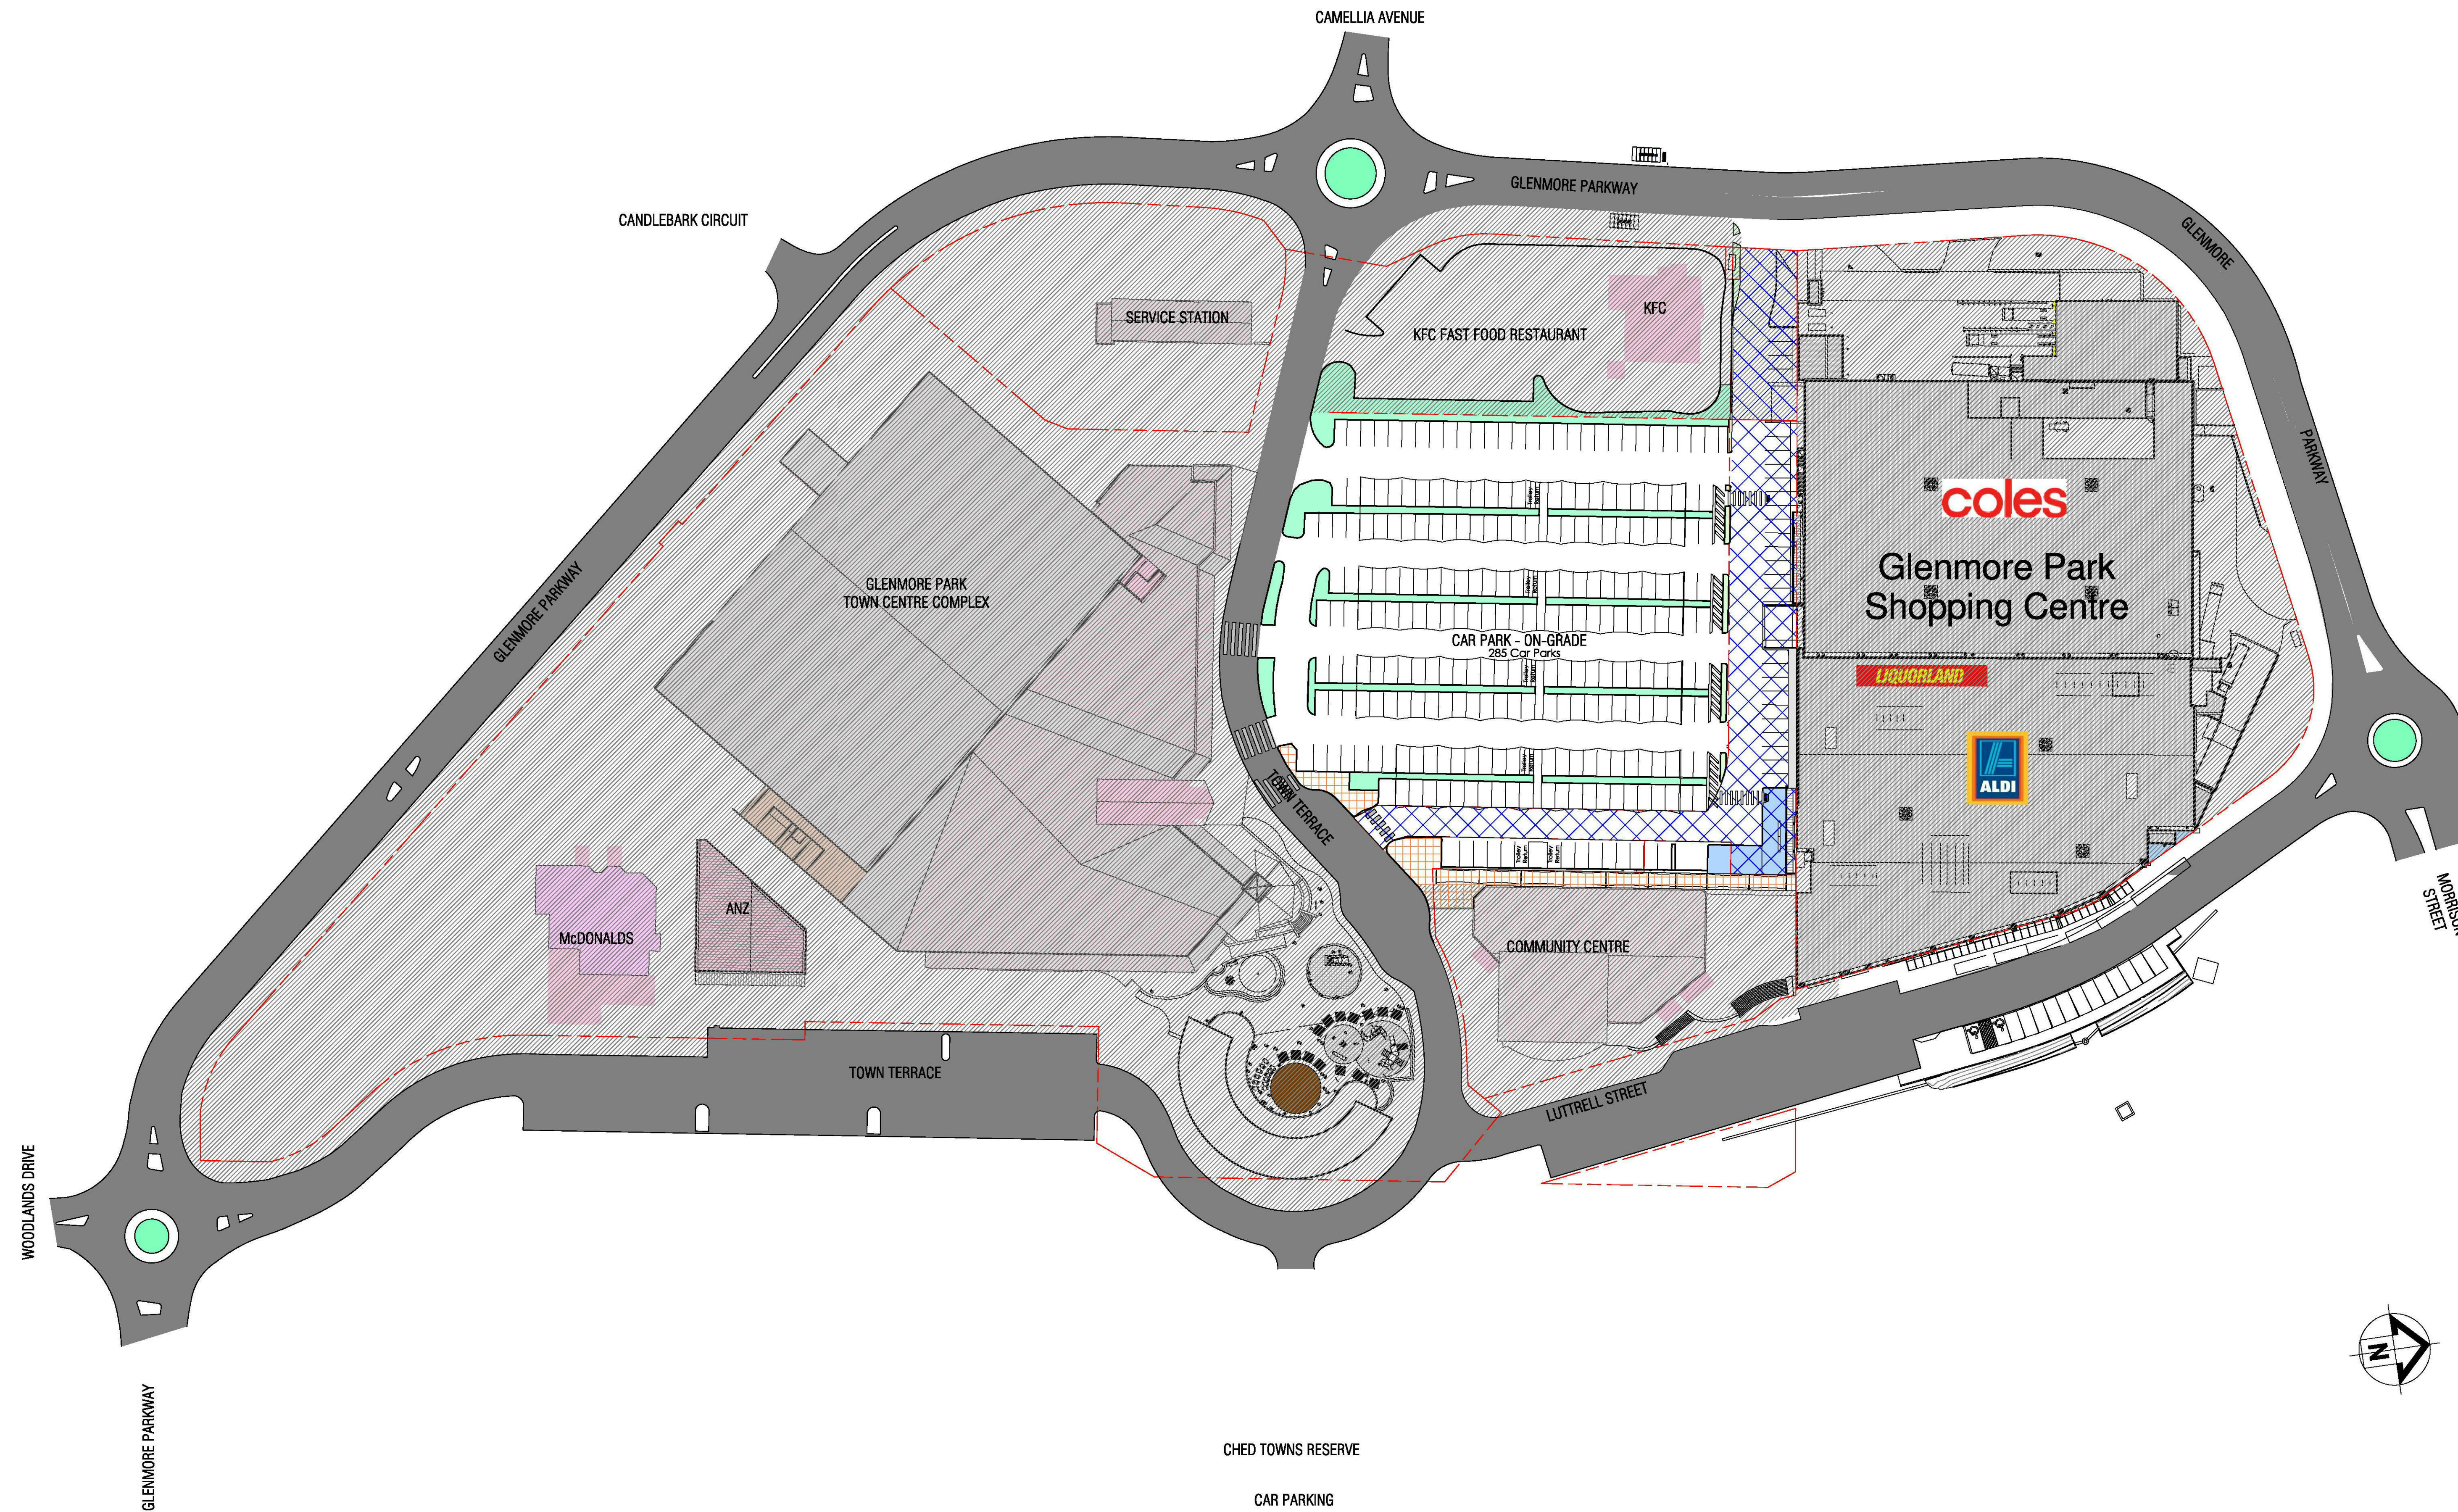


Site Plan - Overall Area - Proposed
1:600

Building Visions
0419 899 307
info@esdp.com.au
Project No. 14/05/2019 14:14:51
Last Edited 14/05/2019 14:14:51
Scale @ A1 As Shown


Proposed Shade Sails and Covered Walkway
Glenmore Park Town Centre
Site Plan - Overall Area - Proposed

Copyright © Drawing No. DA03
Revision Date Issue

PRELIMINARY
14.05.19
NOT FOR CONSTRUCTION

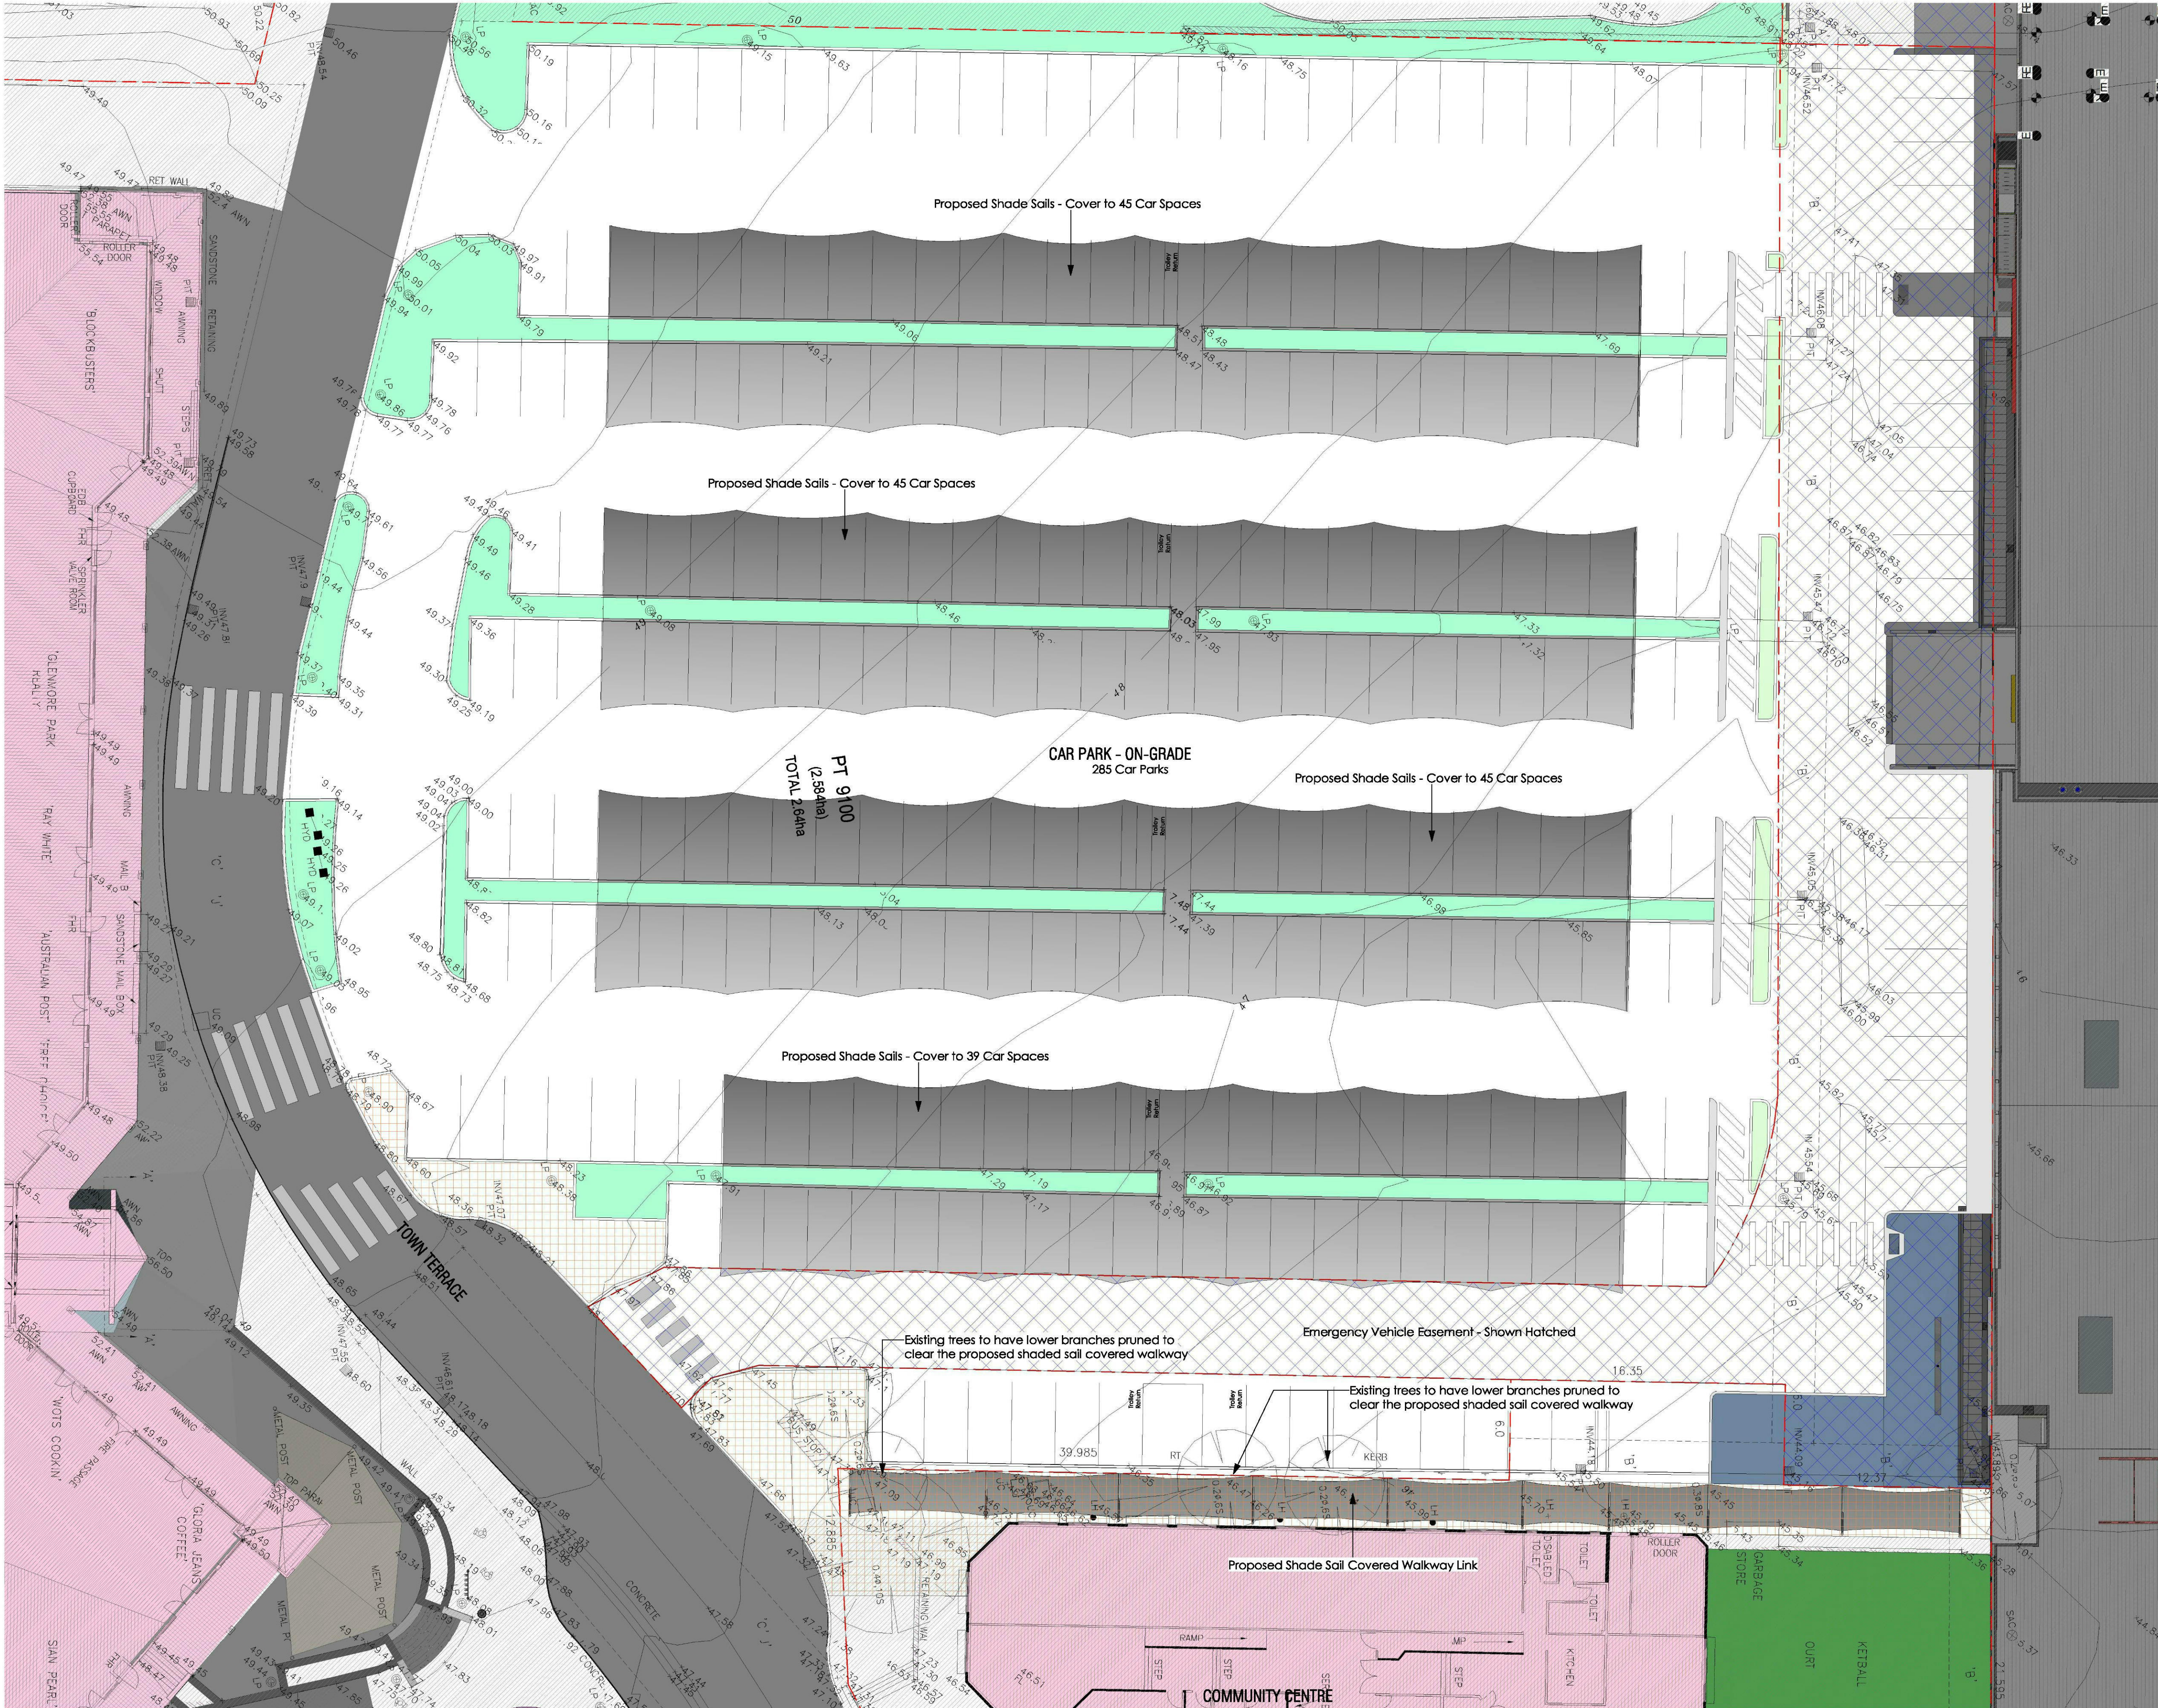

Site Plan - Car Park Plan - Proposed
1:200

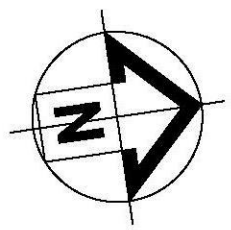

Building Visions
0419 899 307
info@esdp.com.au
Project No. 14/05/2019 14:16:17
Scale @ A1 As Shown


Proposed Shade Sails and Covered Walkway
Glenmore Park Town Centre
Car Park Proposed Plan

Copyright
Drawing No. **DA04**
Revision Date
Issue


PRELIMINARY
14.05.19
NOT FOR CONSTRUCTION




Photos taken of identical Shade Sails at a similar Woolworths Store

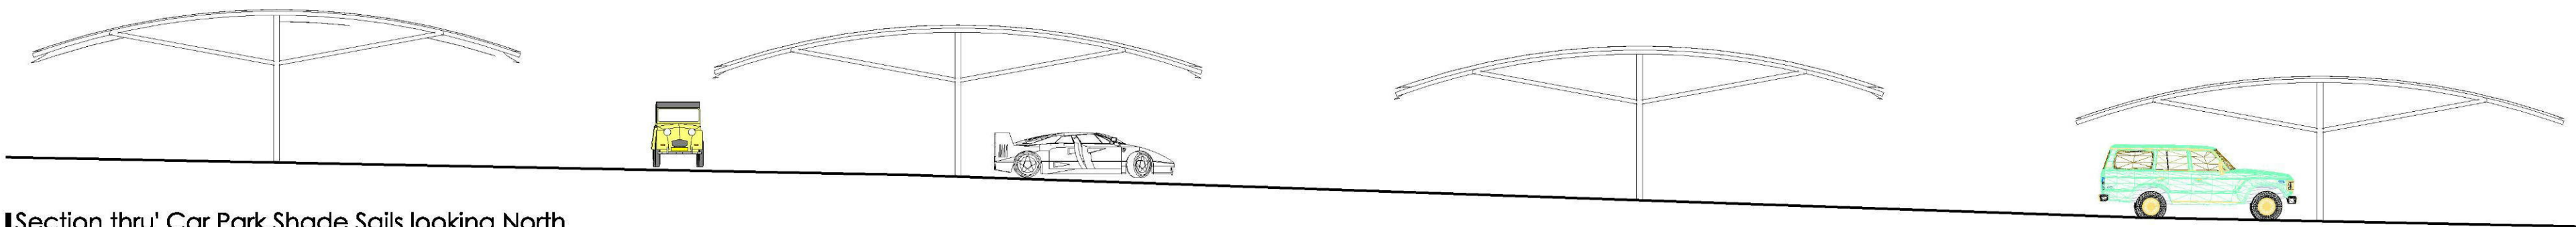

Section thru' Car Park Shade Sails looking North
1:125

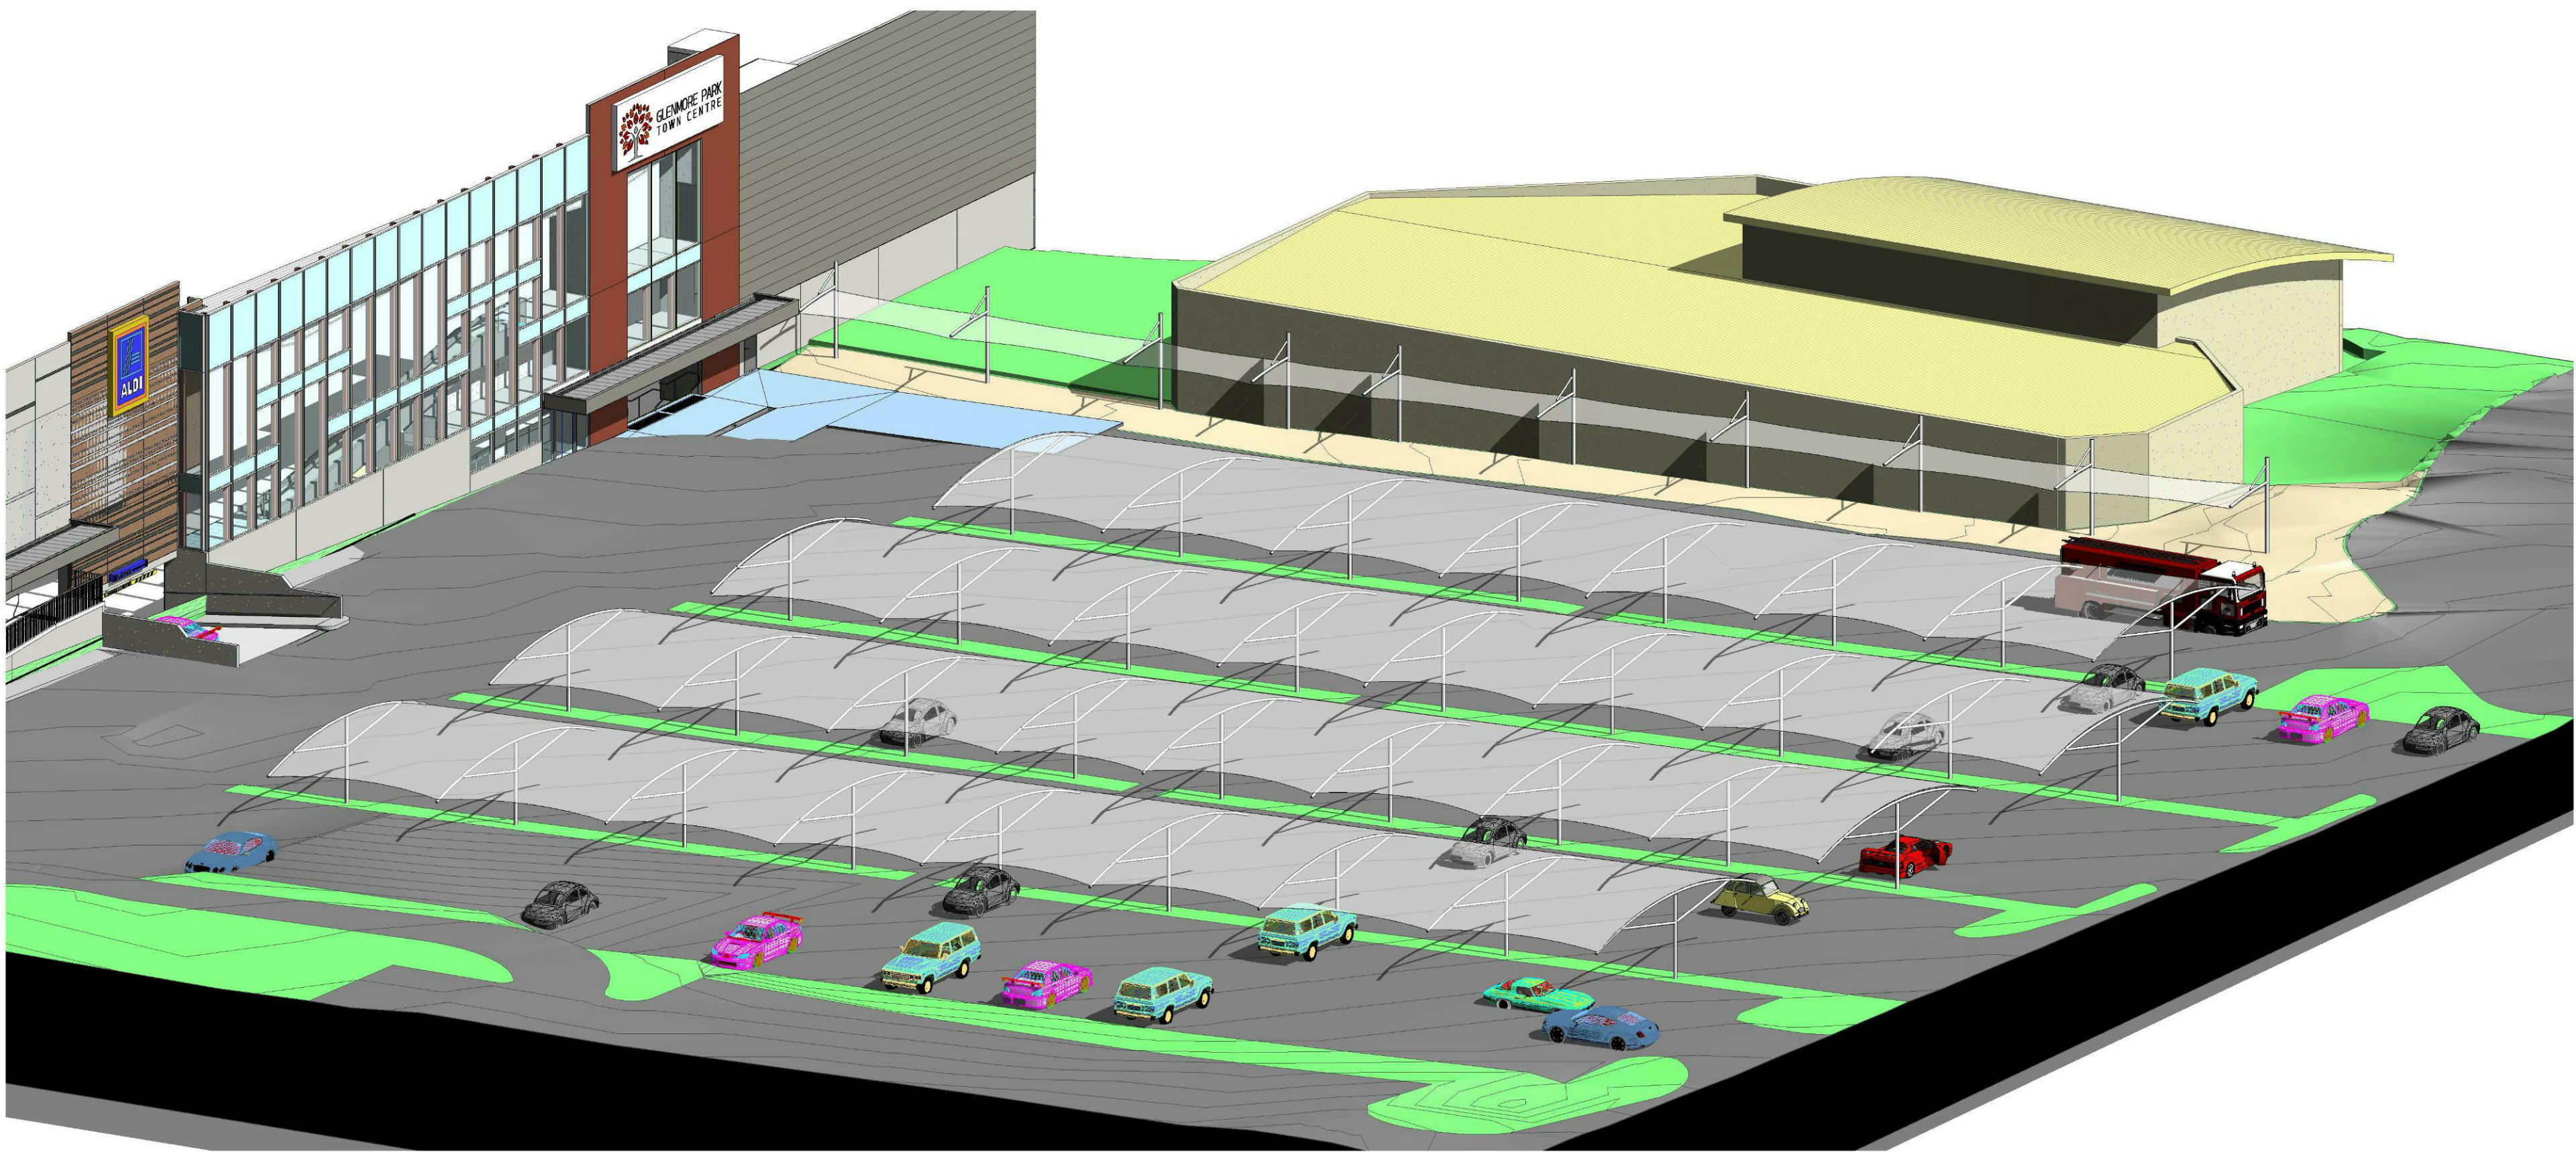

3D View of Car Park looking towards Community Centre

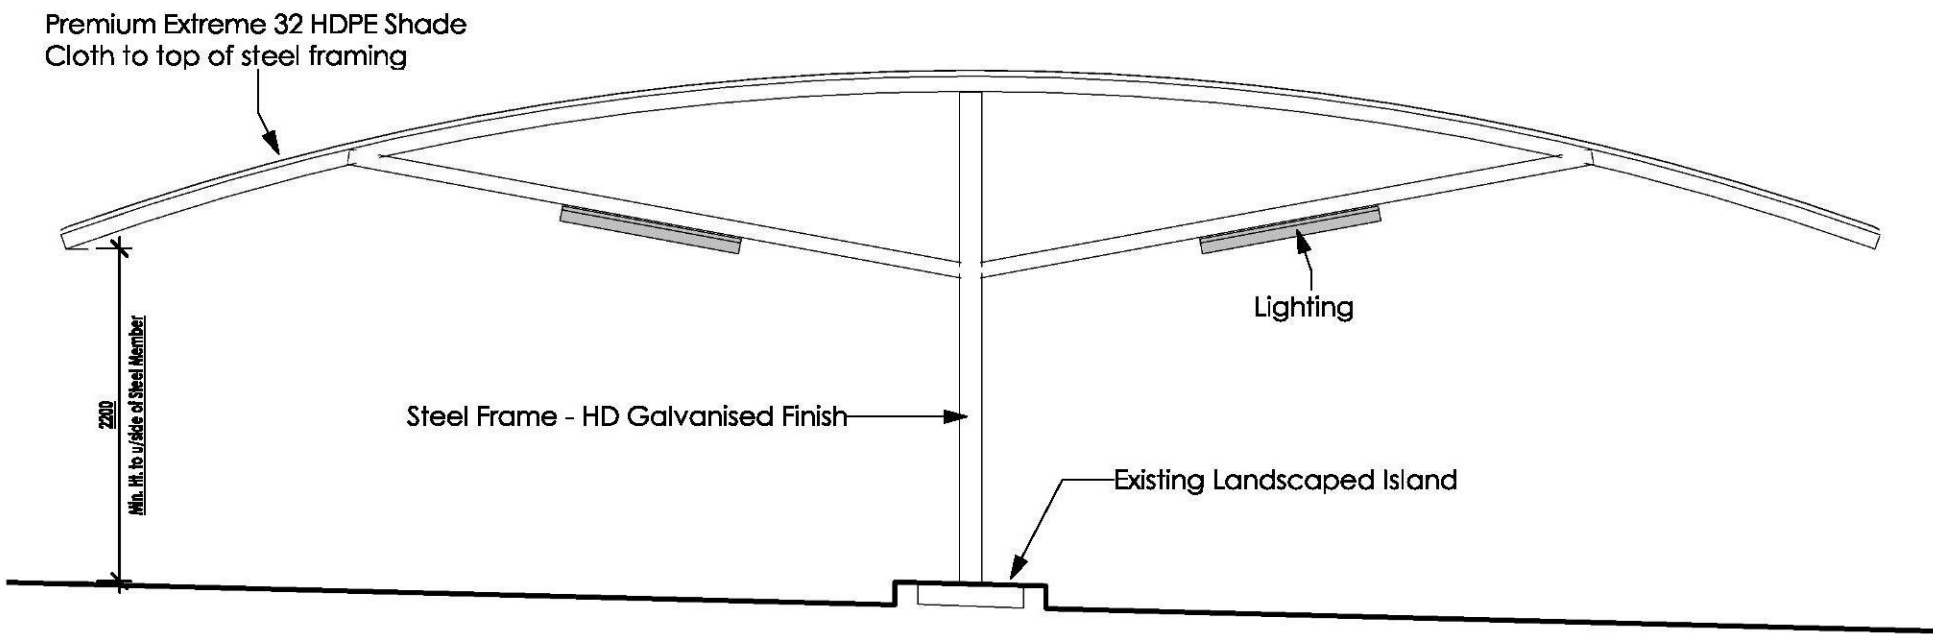

Section thru' Typ. Car Park Shade Sail Structure
1:50

Building Visions
0419 899 307
info@esdp.com.au
abr: 83 007 289 936

Project No. Last Edited Scale @ A1
14/05/2019 14:16:26 As Shown

Proposed Shade Sails and Covered Walkway
Glenmore Park Town Centre
Car Park Proposed 3D Views

Copyright Drawing No. Revision Date Issue
DA05

PRELIMINARY
14.05.19
NOT FOR CONSTRUCTION

