

SITE PLAN – 54 TYRONE PLACE, ERSKINE PARK



IDEATOACTION

LEVEL 11, 50 CLARENCE STREET, SYDNEY NSW 2000
SIMON DIXON M 0414 881 991 E SDIXON@IDEATOACTION.COM.AU

OWNER
APPLICANT
DRAWING TITLE

THE TRUST COMPANY (AUSTRALIA)
IDEATOACTION PTY LTD
SITE PLAN


ADDRESS
DRAWING NO.
VERSION

54 TYRONE PLACE ERSKINE PARK
SP 001
1

DATE
SCALE
PAGE

2 APRIL 2019
AS PER PLAN
1 OF 2

SITE PLAN – 54 TYRONE PLACE, ERSKINE PARK

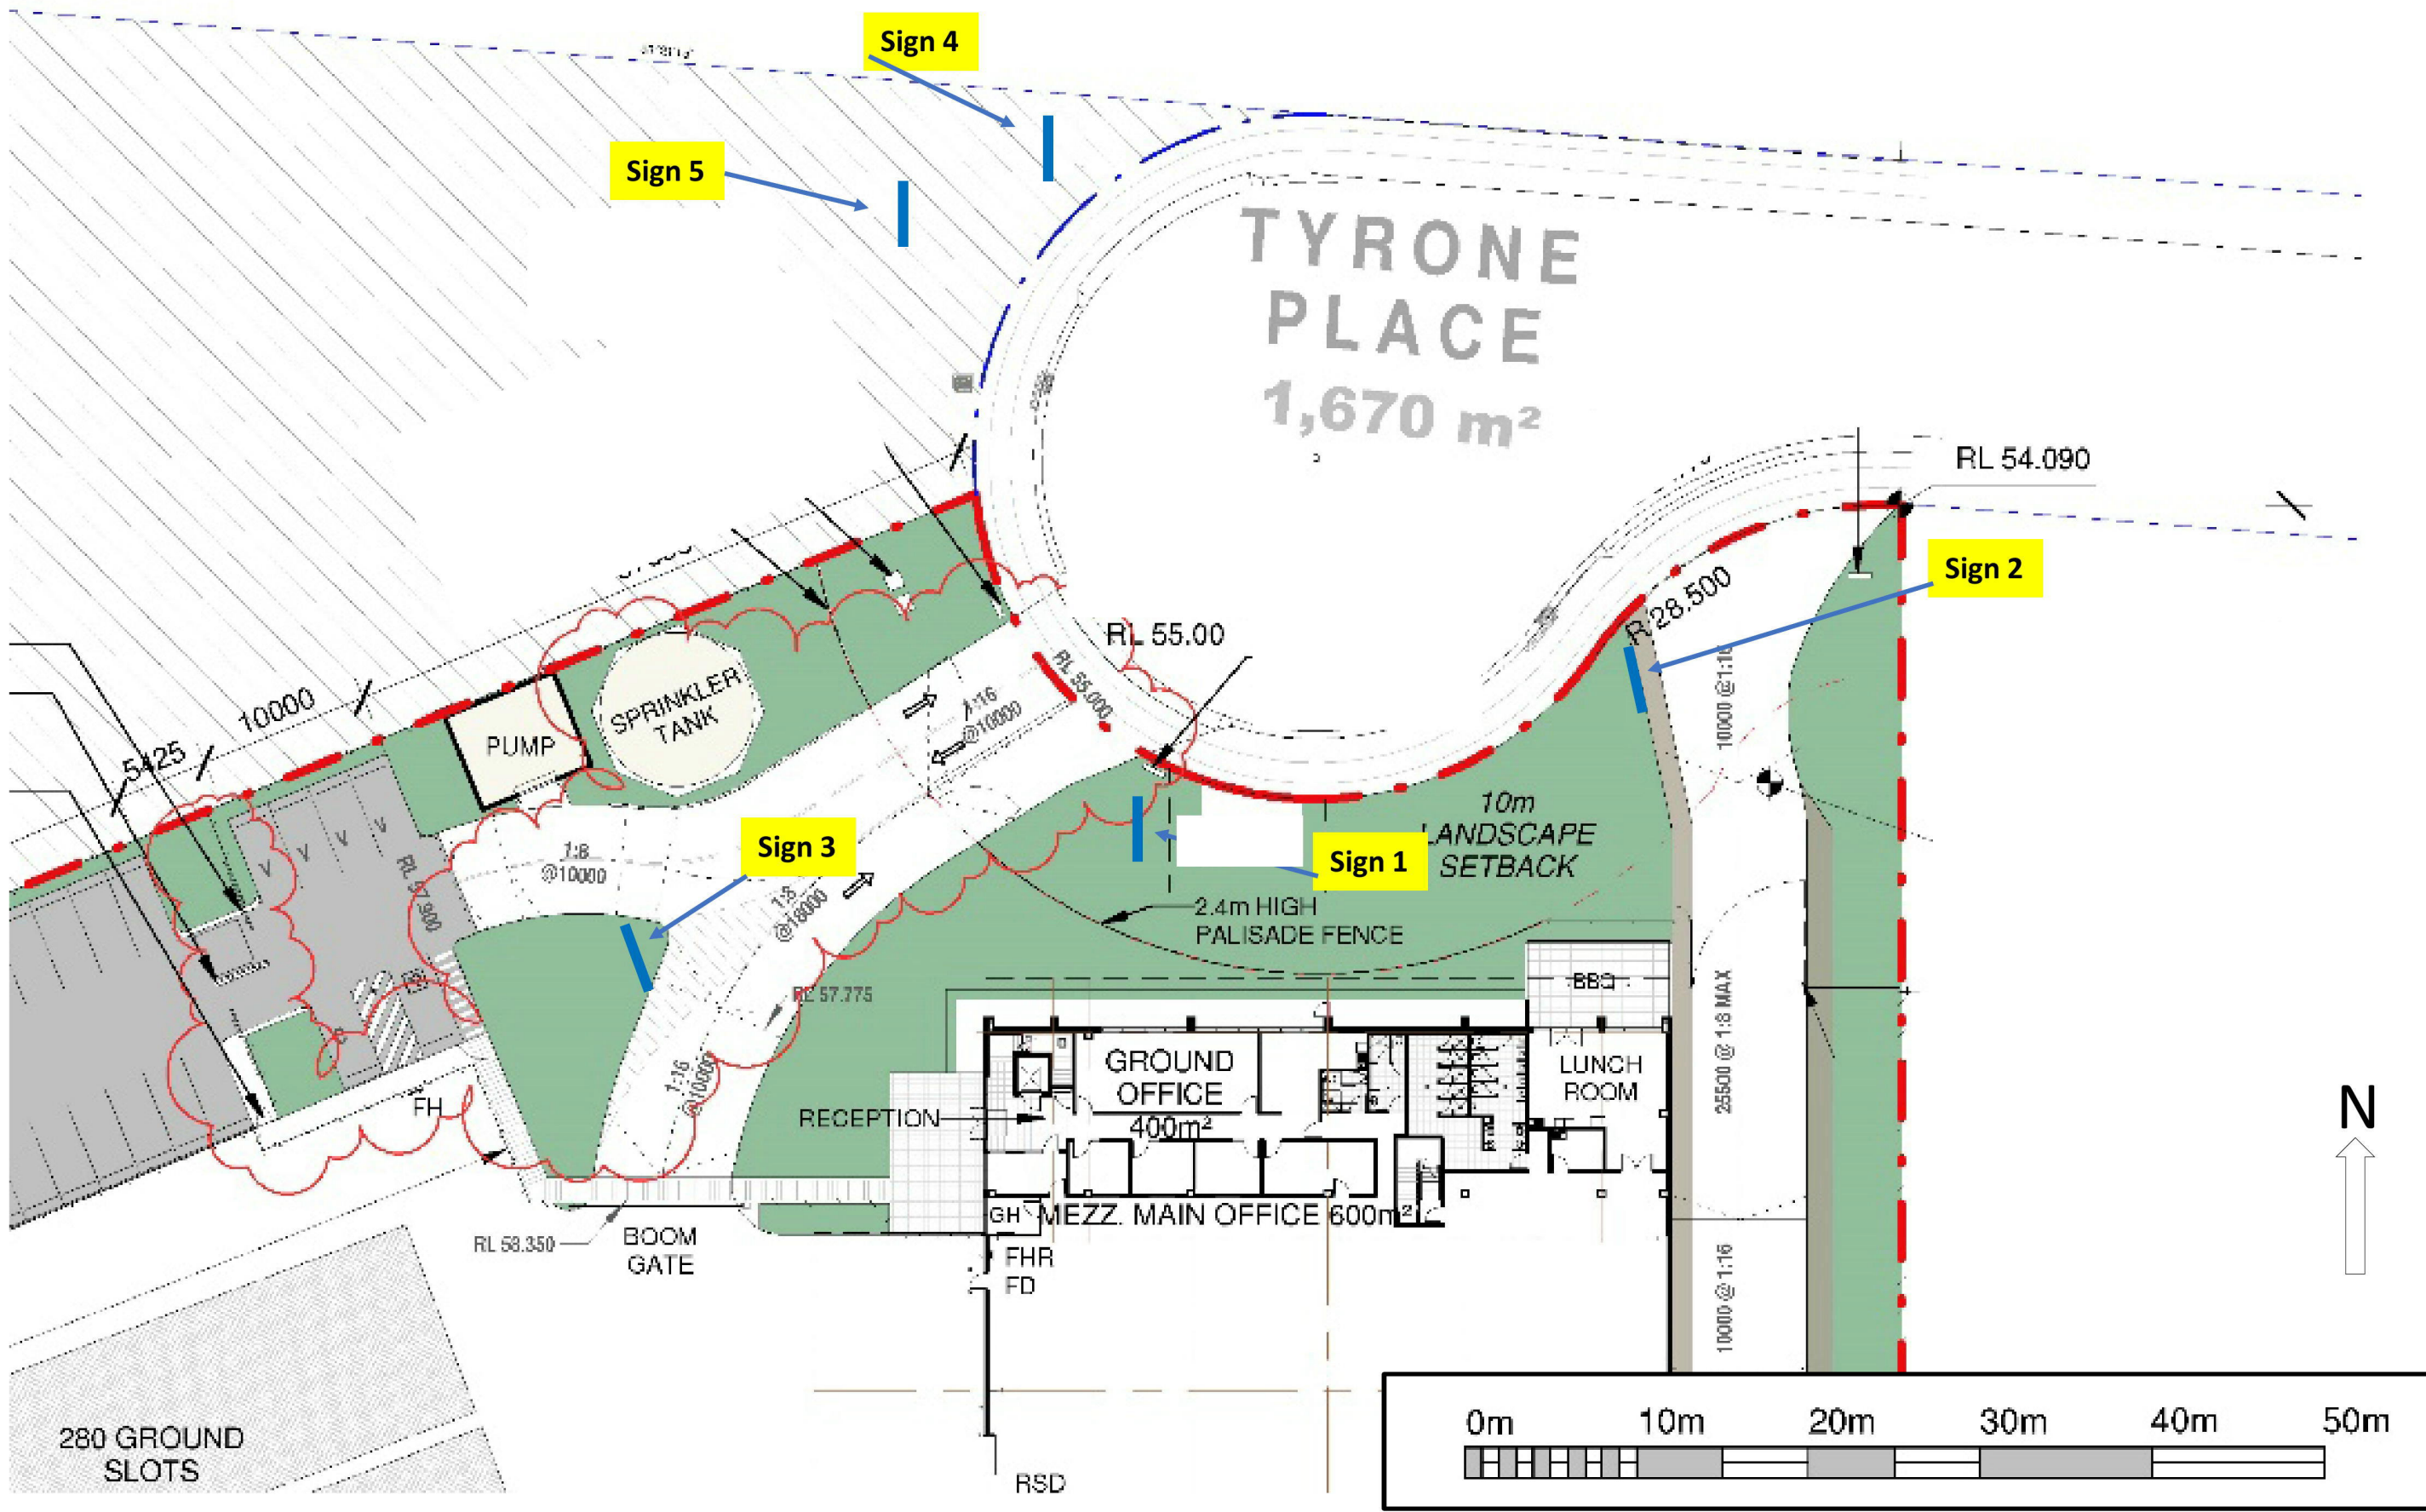

IDEATOACTION

LEVEL 11, 50 CLARENCE STREET, SYDNEY NSW 2000
 SIMON DIXON M 0414 881 991 E SDIXON@IDEATOACTION.COM.AU

OWNER THE TRUST COMPANY (AUSTRALIA)
APPLICANT IDEATOACTION PTY LTD
DRAWING TITLE SITE PLAN

ADDRESS 54 TYRONE PLACE ERSKINE PARK
DRAWING NO. SP 001.1
VERSION 1

DATE 2 APRIL 2019
SCALE AS PER PLAN
PAGE 2 OF 2