




Tungsten


**ROOF TILE - BRISTILE
TUNGSTEN
SMOOTH PROFILE**

Truffle

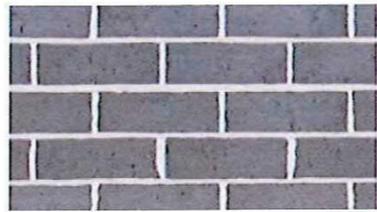

EXP

**PGH BRICK
ALFRESCO
TRUFFLE**
*Off White Mortar
Ironged Joints*

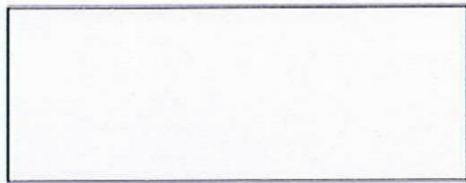

surf mist | matt
NOT AVAILABLE IN VIC & SA

**TREND WINDOWS
SURFMIST**



CCS ONYX 21

DRIVEWAY - CCS ONYX




COLORBOND - SURFMIST

- FRONT DOOR
- GARAGE DOOR
- DOWNPIPES
- WATERTANK
- METERBOX



COLORBOND - MONUMENT



- GUTTER
- FASCIA

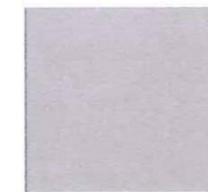

BRISTOL PAINT

**COBBLESTONE - CLADDING &
MOROKA FINISH TO PIERS**

NOTE:
OPENABLE WINDOWS TO BE IN ACCORDANCE WITH CLAUSE 3.9.2.5 OF THE BCA 2013 VOL. 2 - FIRST FLOOR WINDOWS TO BE RESTRICTED TO OPEN A MAX. OF 125mm IF SILL HEIGHT IS LOWER THAN 1700mm ABOVE A FLOOR LEVEL.

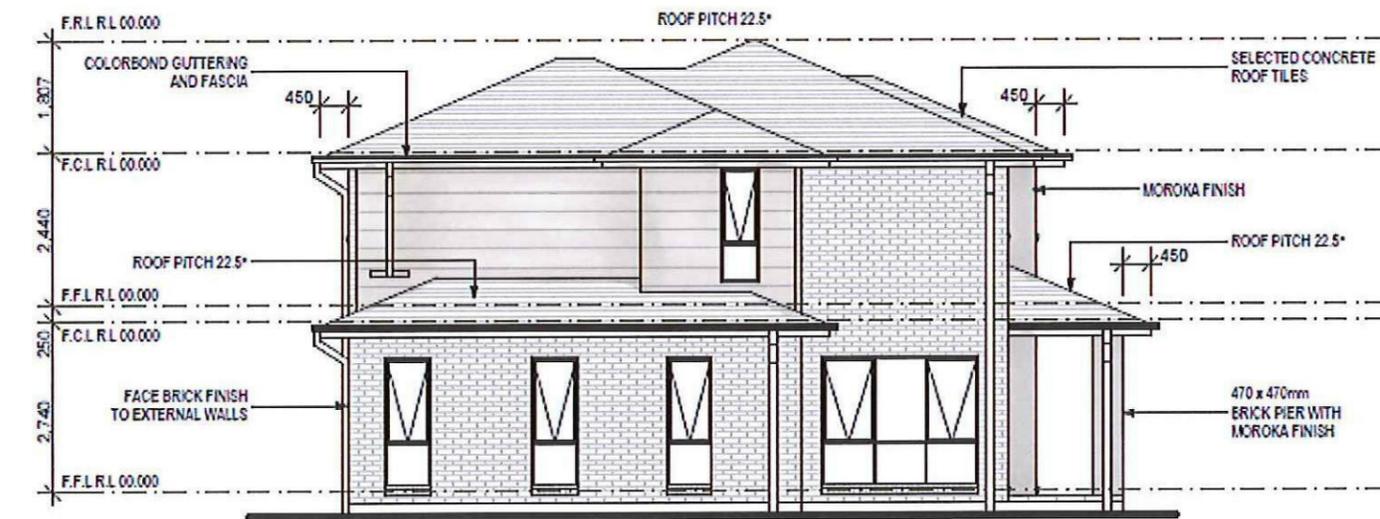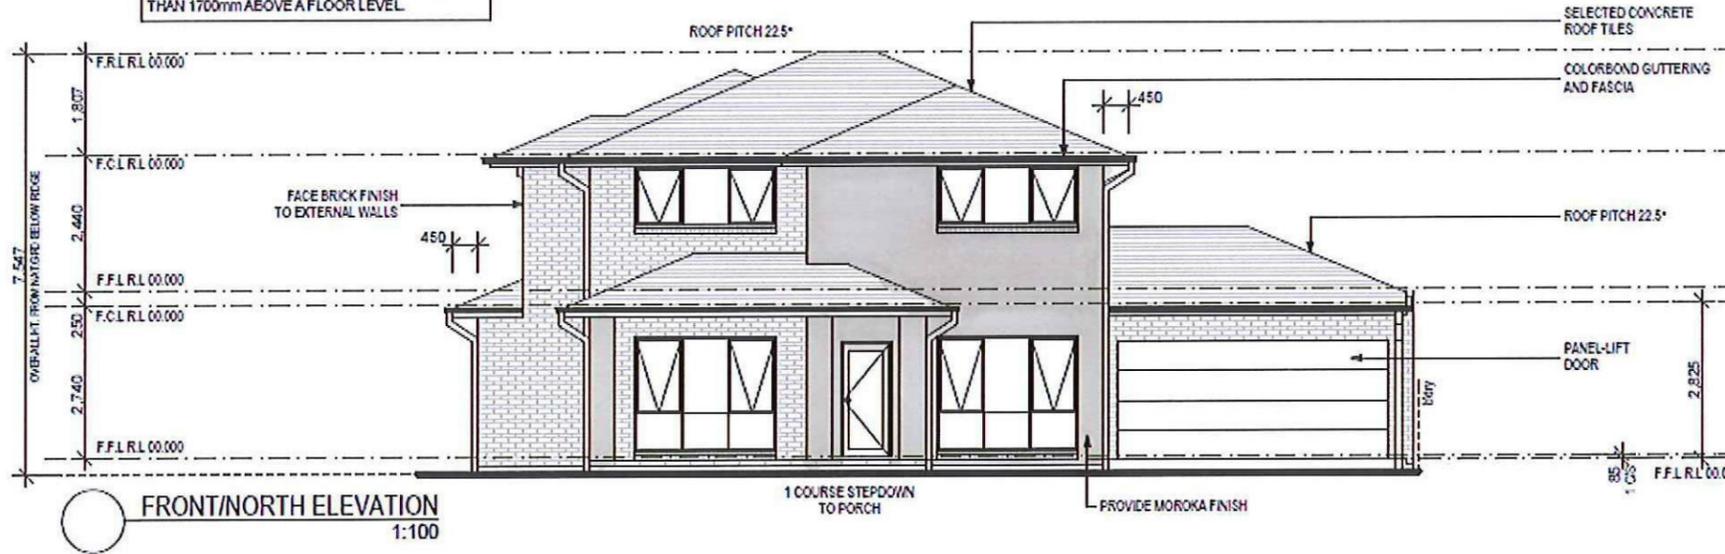

**LEFT/EAST ELEVATION
1:100**

**Wisdom
Smart**

The easystart

Ph: 4647 1200
Fax: 4647 1233
www.wisdomsmart.com.au

PROJECT:
PROPOSED BRICK VENEER DWELLING
CLIENT:
Wisdom Homes Pty Ltd

ADDRESS:
Lot 150 Empire Circuit
Thornton Estate

⊗ EXHAUST FAN
⊗ SMOKE ALARMS AS 3786-1993

LODGEMENT: D.A/C.C. DP No: Unreg.

JOB No: 143686	DRAWN: DC
LGA: PENRITH	DATE: 16.04.14
DESCRIPTION: CUSTOM	SITE CLASSIFICATION of Class - subject to further report
CODE: CUSTOM	FACADE: CUSTOM SHEET 5