




Tungsten

**ROOF TILE - BRISTILE
TUNGSTEN
SMOOTH PROFILE**

Vino

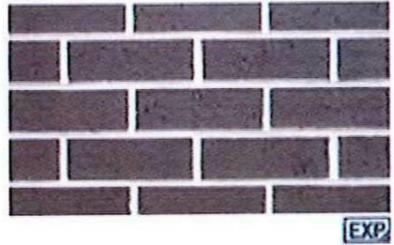

EXP

**PGH BRICK
ALFRESCO
VINO**
*Off White Mortar
Ironed Joints*




surf mist | matt
NOT AVAILABLE IN VIC & SA

**TREND WINDOWS
SURFMIST**




CCS ONYX 21


DRIVEWAY - CCS ONYX

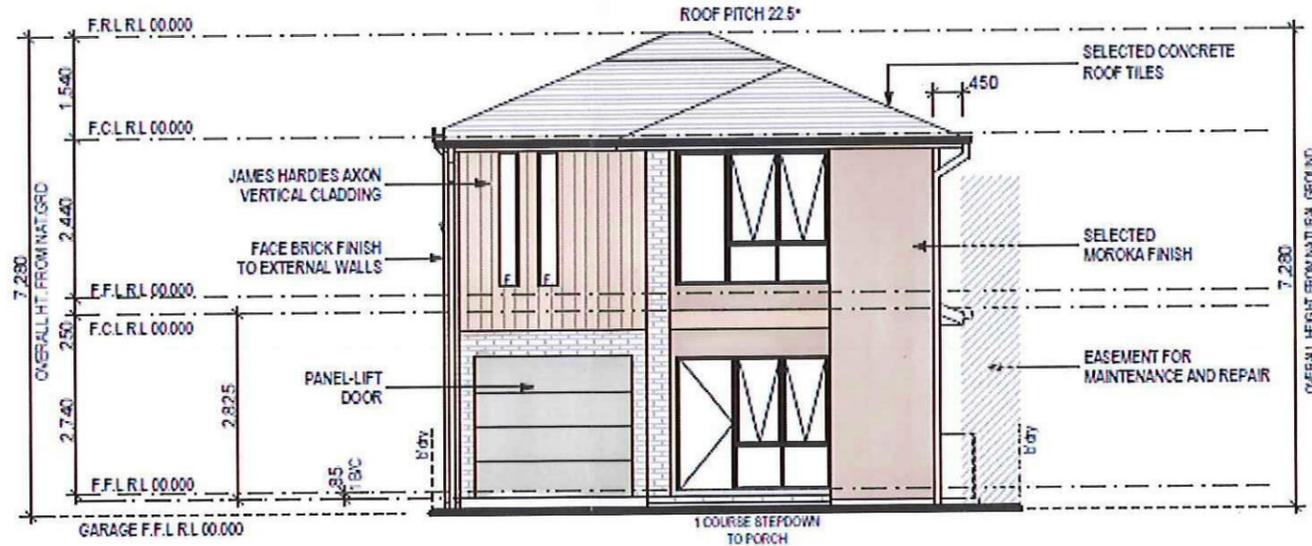

FRONT/EAST ELEVATION
1:100

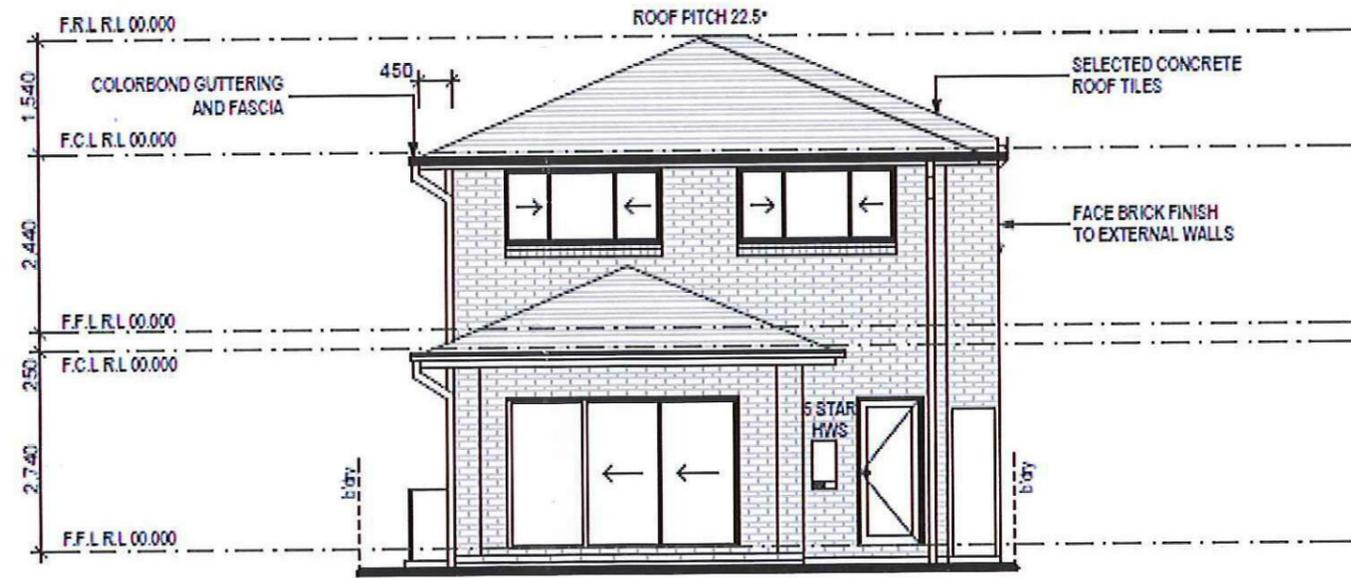


REAR/WEST ELEVATION
1:100

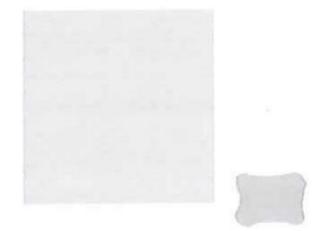

- COLORBOND - SURFMIST**
- FASCIA
 - FRONT DOOR
 - GARAGE DOOR




- COLORBOND - MONUMENT**
- GUTTER
 - METERBOX
 - DOWNPIPES
 - WATER TANK

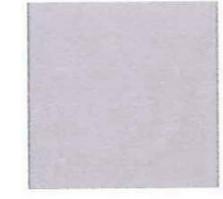


**BRISTOL PAINT
QUARRY - CEMENT RENDER
AND CLADDING**

| | | | |
|--|---|---------------------------------|---|
| | PROJECT: PROPOSED TWO-STORY BRICK VENEER DWELLING | JOB No: 143685 | DRAWN: DC |
| | ADDRESS: Lot 149 Walshaw Street Thornton Estate, Penrith | LODGE MENT: D.A/C.C | DATE: 04/04/14 |
| CLIENT: Wisdom Homes Pty Ltd | <input checked="" type="checkbox"/> EXHAUST FAN <input checked="" type="checkbox"/> SMOKE DETECTOR, AS 3786-1993 | LGA: PENRITH | SITE CLASSIFICATION: M' CLASS (subject to local council approval) |
| Ph: 4647 1200 Fax: 4647 1233 www.wisdomhomes.com.au | CODE: WH-ABOD27D CL LH | DESCRIPTION: ABODE 27 | FAÇADE: Classic |
| | | | SHEET: 5 |

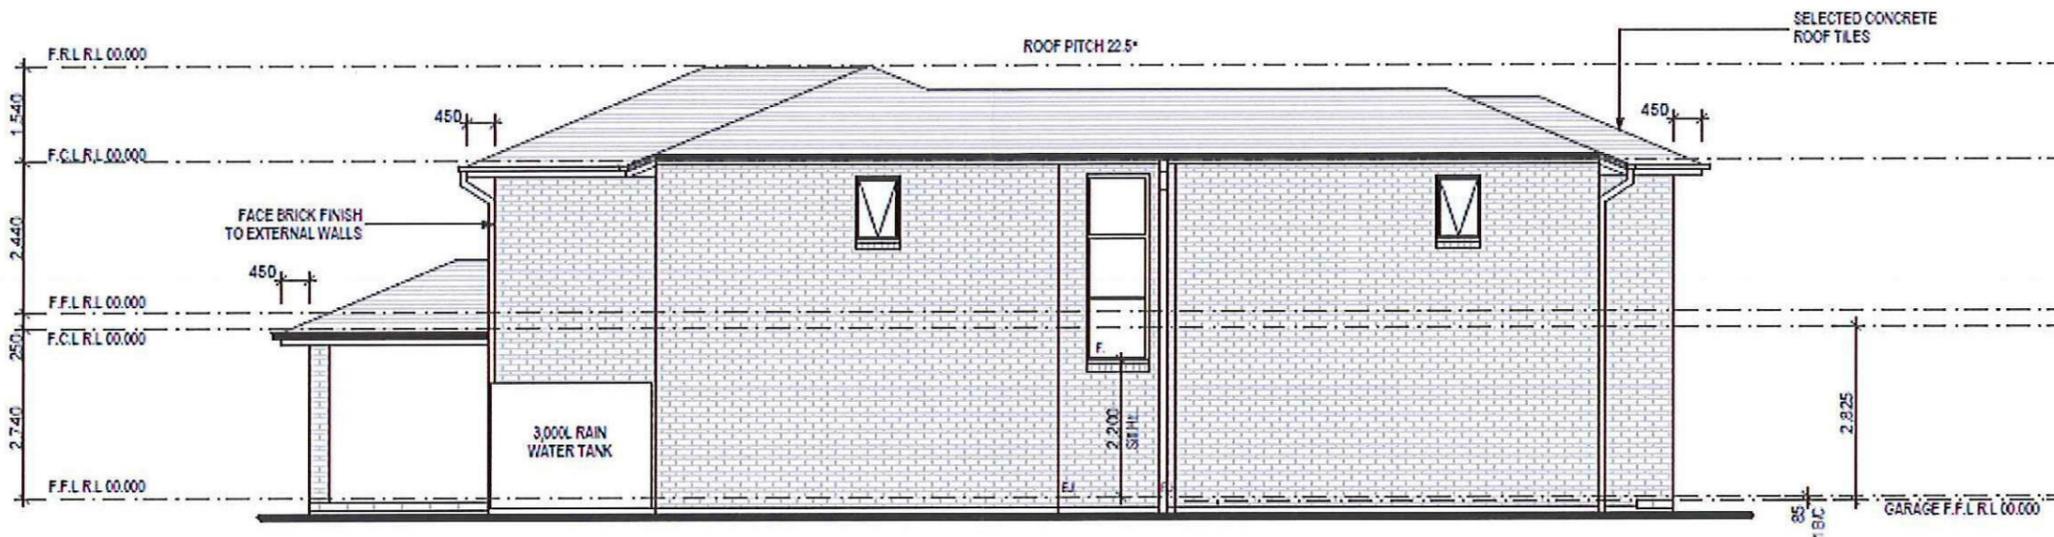

LEFT/SOUTH ELEVATION
1:100

NOTES:
REFER TO ENGINEERS DETAILS FOR ALL
LOCATIONS AND DIRECTIONS
REFER TO TRUSS MANUFACTURERS DET.
DIRECTIONS

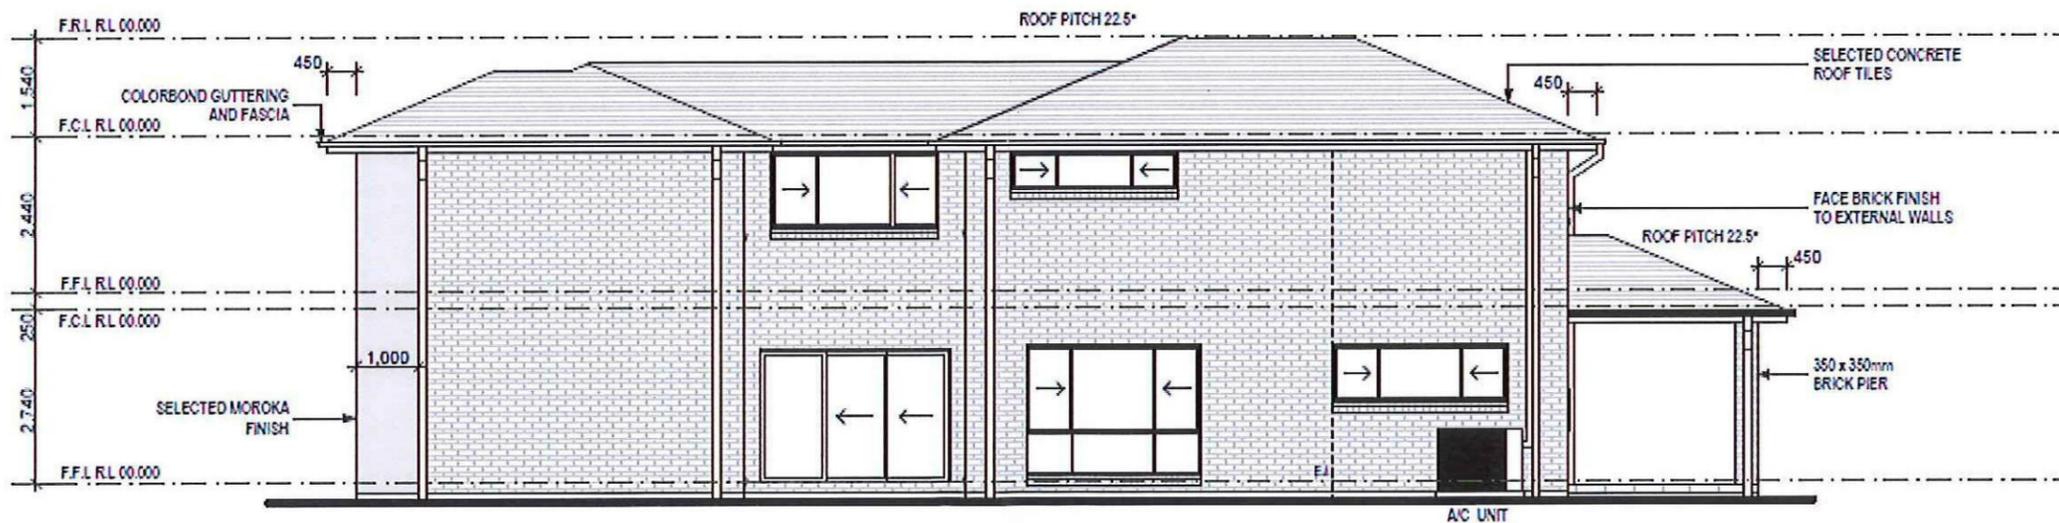

RIGHT/NORTH ELEVATION
1:100

NOTES:
REFER TO ENGINEERS DETAILS FOR
LOCATIONS AND DIRECTIONS
REFER TO TRUSS MANUFACTURER
DIRECTIONS

| | | | |
|--|---|----------------------------------|---|
| | PROJECT: PROPOSED TWO-STOREY BRICK VENEER DWELLING | JOB No: 143685 | DRAWN: DC |
| | ADDRESS: Lot 149 Walshaw Street Thornton Estate, Penrith | LODGE MENT: D.A/C.C | DATE: 04/04/14 |
| CLIENT: Wisdom Homes Pty Ltd | <input checked="" type="checkbox"/> EXHAUST FAN <input checked="" type="checkbox"/> SMOKE DETECTOR, AS 3786-1993 | LGA: PENRITH | SITE CLASSIFICATION: M' CLASS (subject to local council approval) |
| Ph: 4647 1200 Fax: 4647 1233 www.wisdomhomes.com.au | | DESCRIPTION: ABODE 27 | FAÇADE: Classic SHEET |
| | | CODE: WH-ABOD27D CL LH | 5 |