


NOTIFICATION PLAN

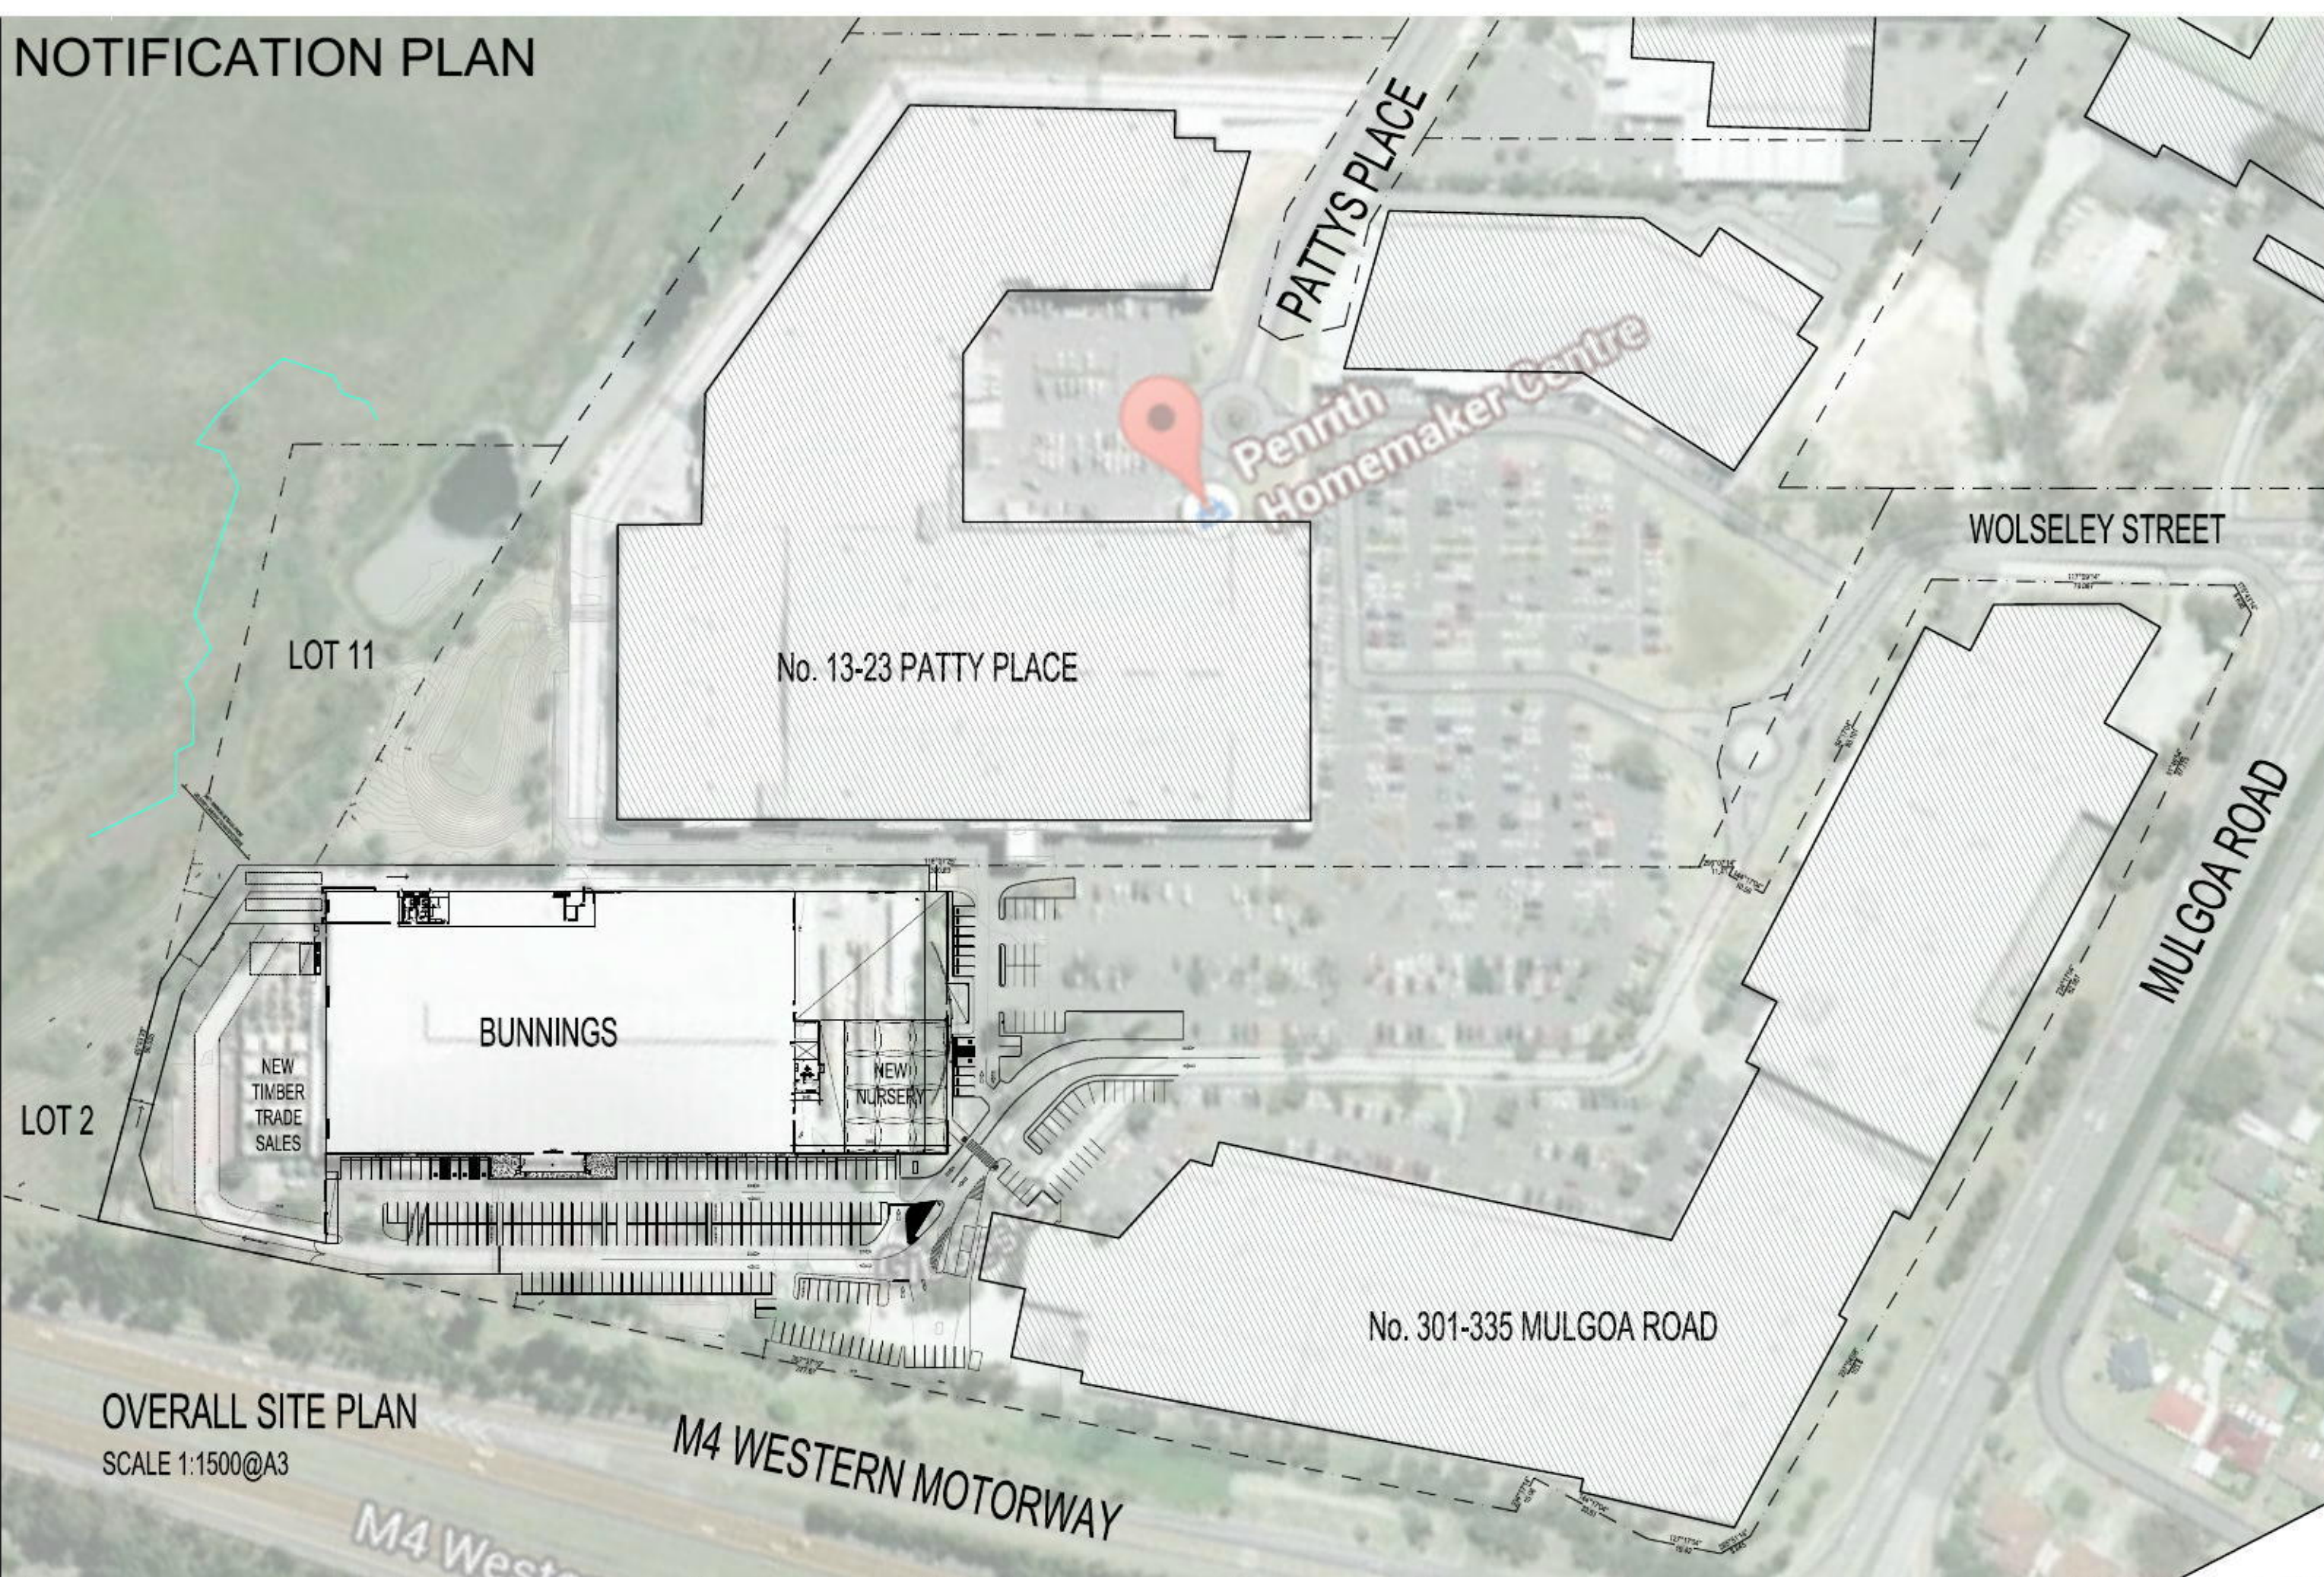

OVERALL SITE PLAN

SCALE 1:1500@A3

--	--	