

2020-054 LENNOX VILLAGE - CENTRE REFURBISHMENT

DRAWING	NO	REV
SITE CONTEXT PLAN	DA01	A
FINAL SITE ANALYSIS	DA02	A
EXISTING / DEMOLITION PLAN - COURTYARD	DA03	A
PROPOSED GROUND FLOOR PLAN - COURTYARD	DA04	A
PROPOSED ROOF PLAN - COURTYARD	DA05	A
PROPOSED ELEVATIONS & SECTION	DA06	A



SITE CONTEXT PLAN

LEGEND

- RESIDENTIAL
- COMMUNITY
- EDUCATION
- RECREATIONAL
- MAIN ROADS
- BUS STOP
- SITE BOUNDARY

no.	date	ISSUE / revision	by
A	18/12/20	ISSUE	HSY

client
CHALLENGER INVESTMENT PARTNERS

project - address
LENNOX VILLAGE - CENTRE REFURBISHMENT
PYRAMID STREET, EMU PLAINS, NSW, 2750


drawing title
SITE CONTEXT PLAN

job no.
2020-054

drawing no.
DA01
scale @ A1
As Indicated

issue
A
drawn
HSY

All dimensions in millimetres UAO. Do not scale this drawing. Figure dimensions take precedence. This drawing & contents are subject to copyright laws and protection. Do not reproduce in full or part without approval. ©Copyright

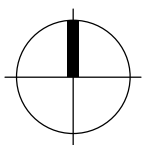


D.A. ISSUE

MELBOURNE
SYDNEY
PERTH
BRISBANE

1800 422 533

i2c
i2c.com.au

18/12/2020 4:33:35 PM

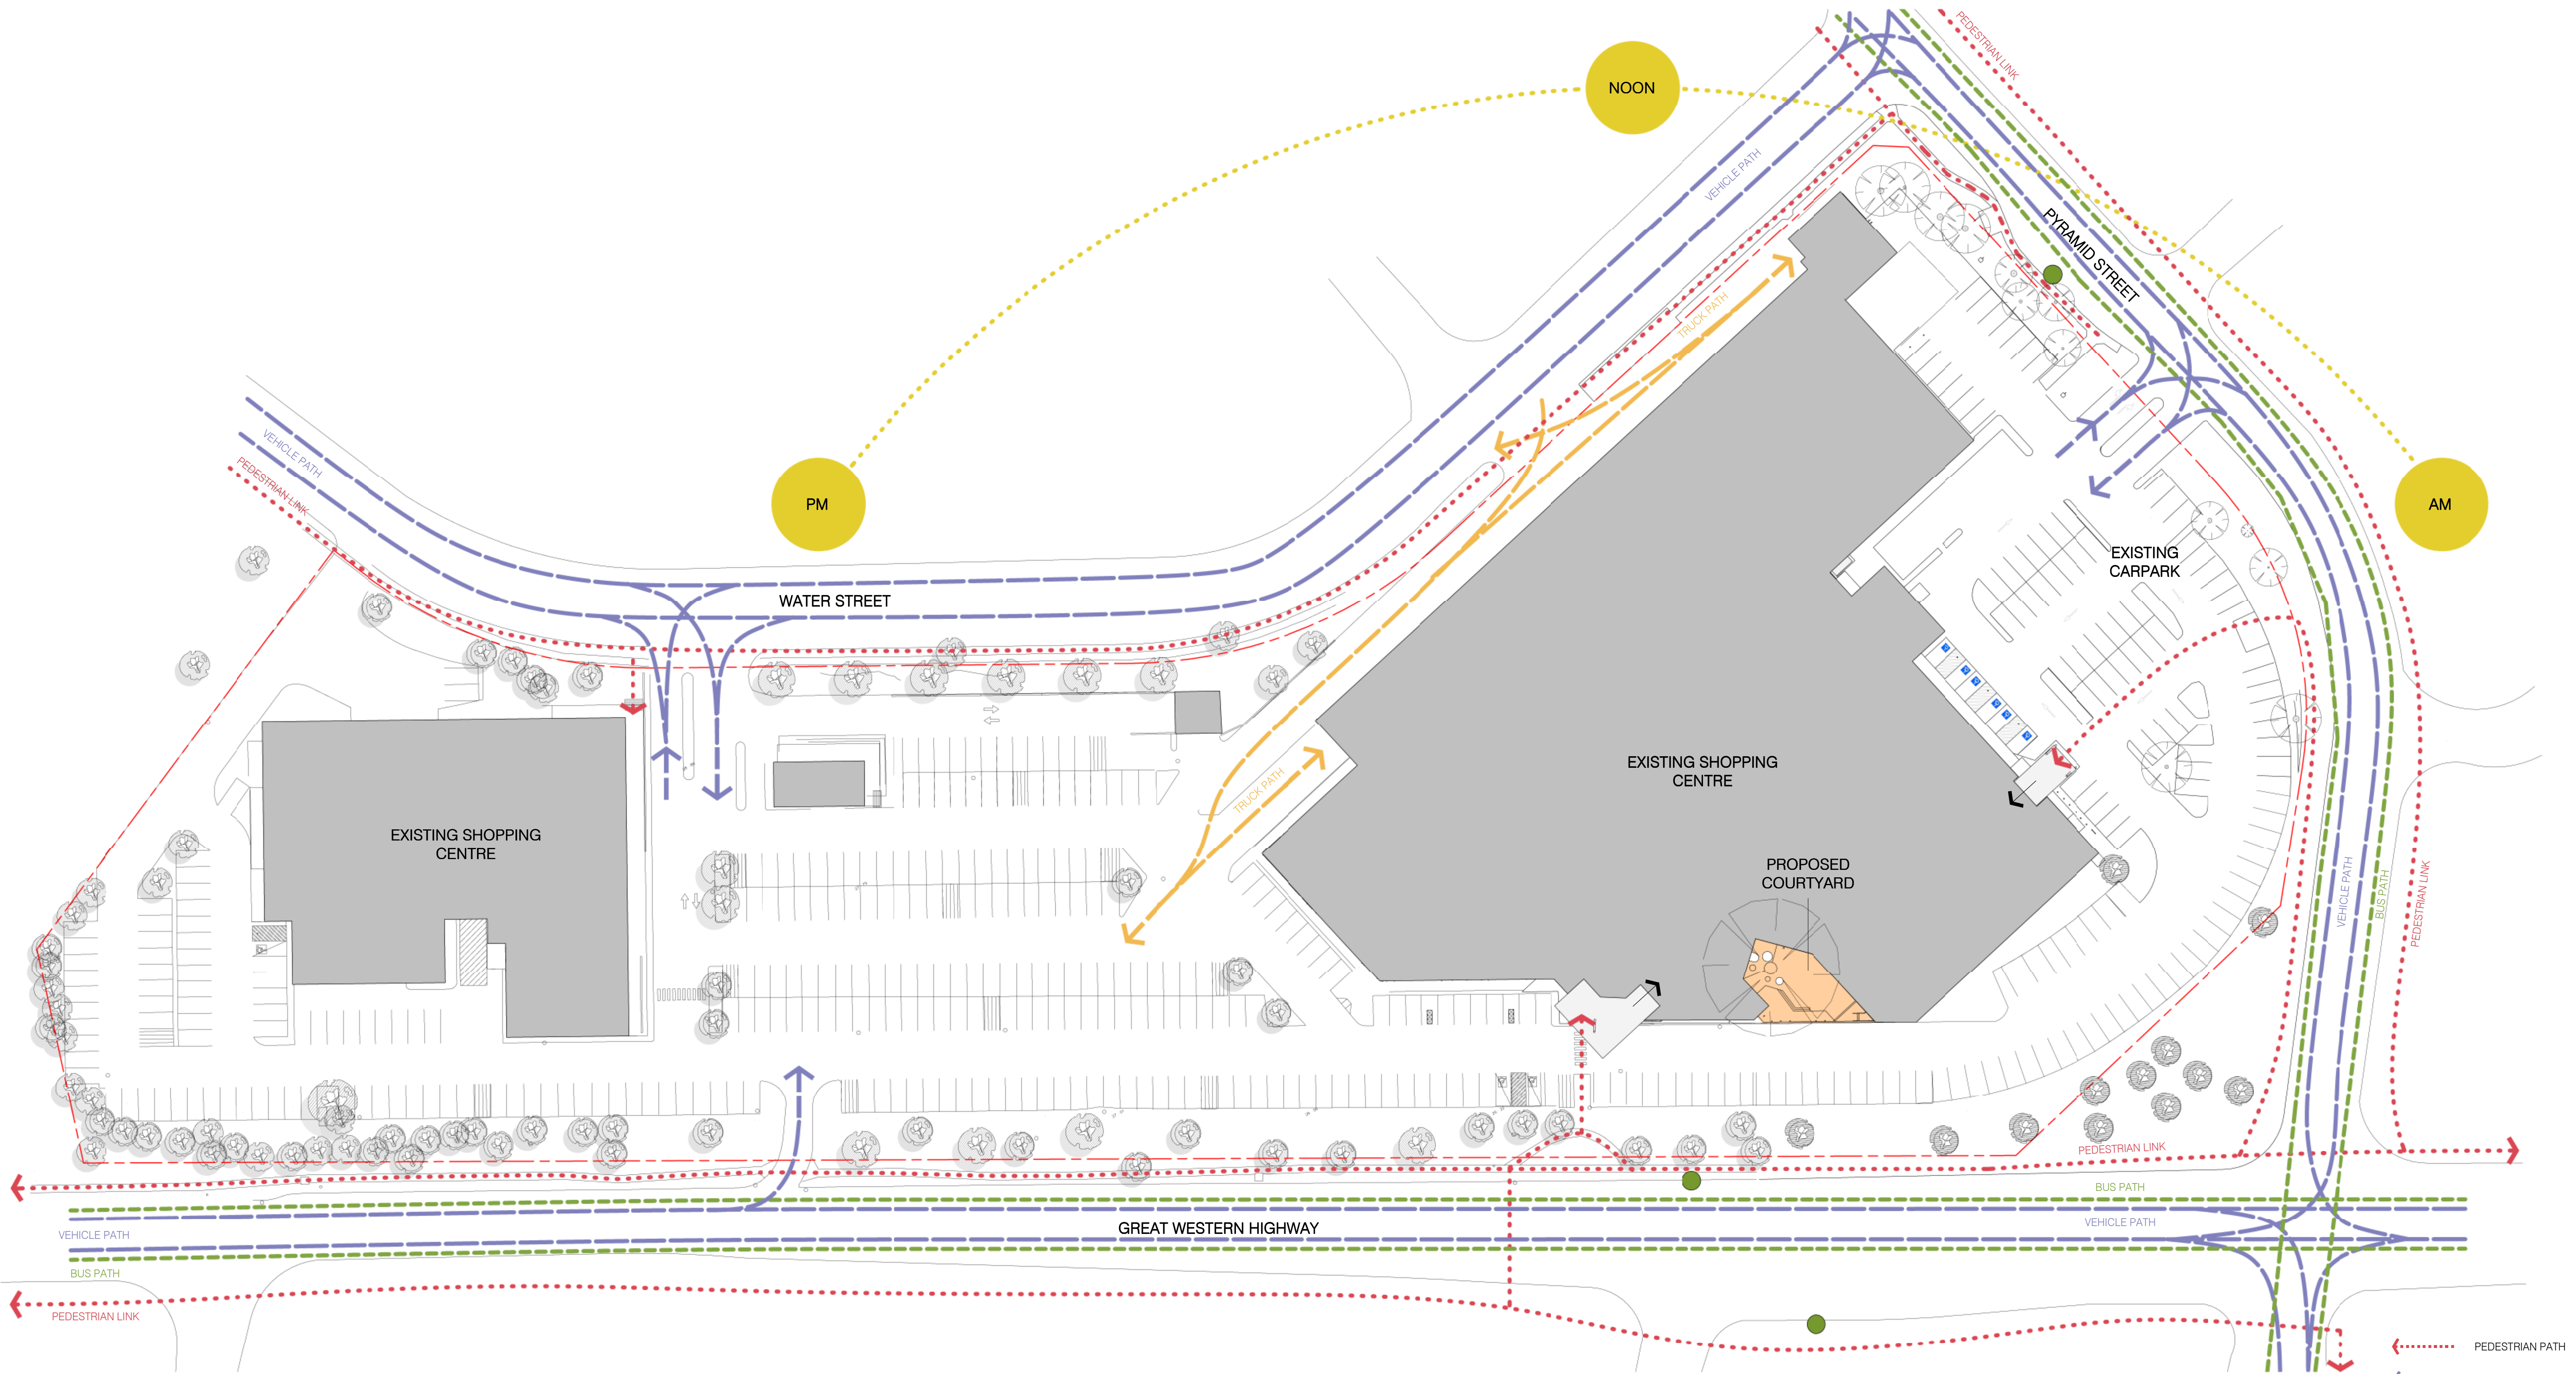

SITE ANALYSIS 1 : 500

- PEDESTRIAN PATH
- VEHICULAR PATH
- TRUCKS PATH
- BUS ROUTE
- BUS STOP
- SUN PATH
- EXISTING TREES
- SITE BOUNDARY
- EXISTING BUILDINGS
- SUBJECT SITE

no.	date	ISSUE / revision	by
A	18/12/20	ISSUE	HSY

client
CHALLENGER INVESTMENT PARTNERS


project - address
LENNOX VILLAGE - CENTRE
REFURBISHMENT
PYRAMID STREET, EMU
PLAINS, NSW, 2750

drawing title
FINAL SITE ANALYSIS

job no.
2020-054

drawing no.	ISSUE
DA02	A
scale @ A1	drawn
1 : 500	HSY

All dimensions in millimetres UNLESS OTHERWISE SPECIFIED. Do not scale this drawing. Figure dimensions take precedence. This drawing & contents are subject to copyright laws and protection. Do not reproduce in full or part without approval. ©Copyright

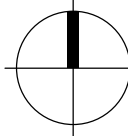


D.A. ISSUE

MELBOURNE
SYDNEY
PERTH
BRISBANE

1800 422 533



i2c.COM.AU

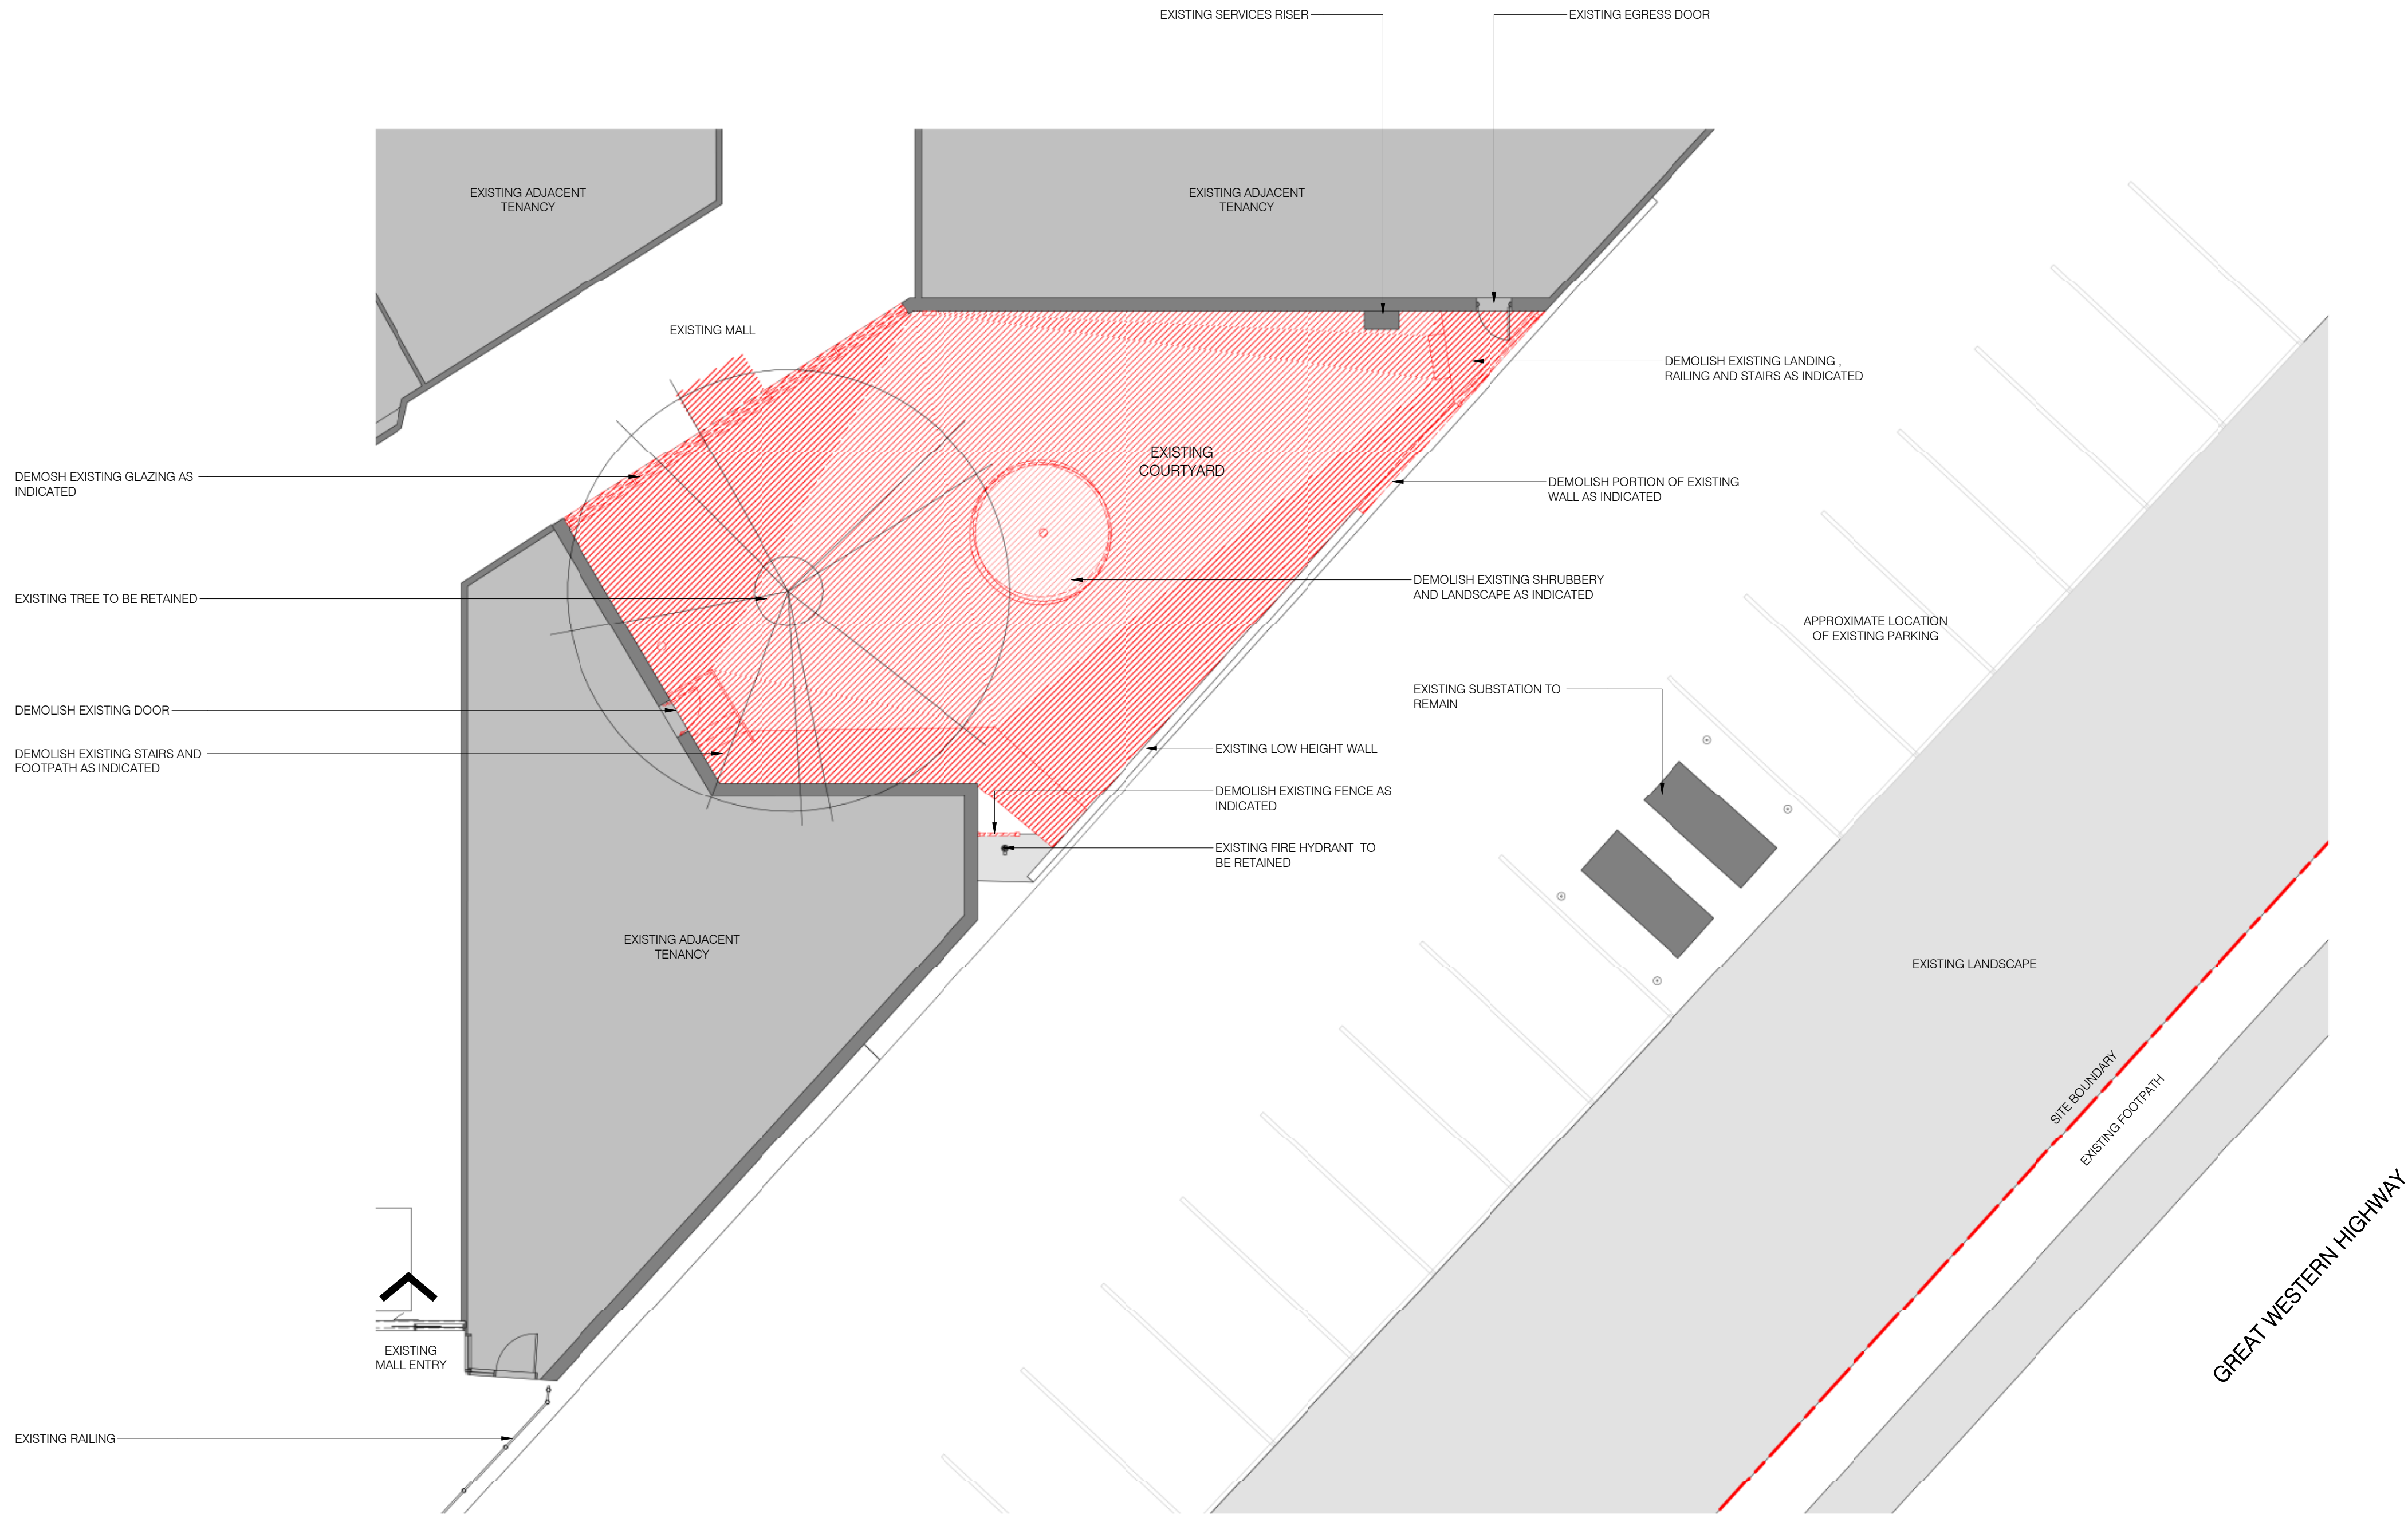

EXISTING / DEMO GROUND FLOOR PLAN - COURTYARD 1 : 100

LEGEND

-  to be demolished
-  to be retained
-  demolished trees
-  existing trees
-  boundary line

*Note: all existing areas, levels, heights and dimensions shown are approximate only. Dimensions to be confirmed on site. Wall thickness assumed at 300mm.

no.	date	ISSUE / revision	by
A	16/12/20	DA ISSUE	HSY

client
CHALLENGER INVESTMENT PARTNERS

project - address
LENNOX VILLAGE - CENTRE REFURBISHMENT
PYRAMID STREET, EMU PLAINS, NSW, 2750

drawing title
EXISTING / DEMOLITION PLAN - COURTYARD

job no.
2020-054

drawing no.	DA03	issue	A
scale @ A1	As Indicated	drawn	ESC

All dimensions in millimetres UNLESS OTHERWISE STATED. Do not scale this drawing. Figure dimensions are approximate. This drawing & contents are subject to copyright laws and protection. Do not reproduce in full or part without approval. ©Copyright

D.A. ISSUE


MELBOURNE
SYDNEY
PERTH
BRISBANE

1800 422 533

i2c

i2c.COM.AU

10/12/2020 4:29:24 PM

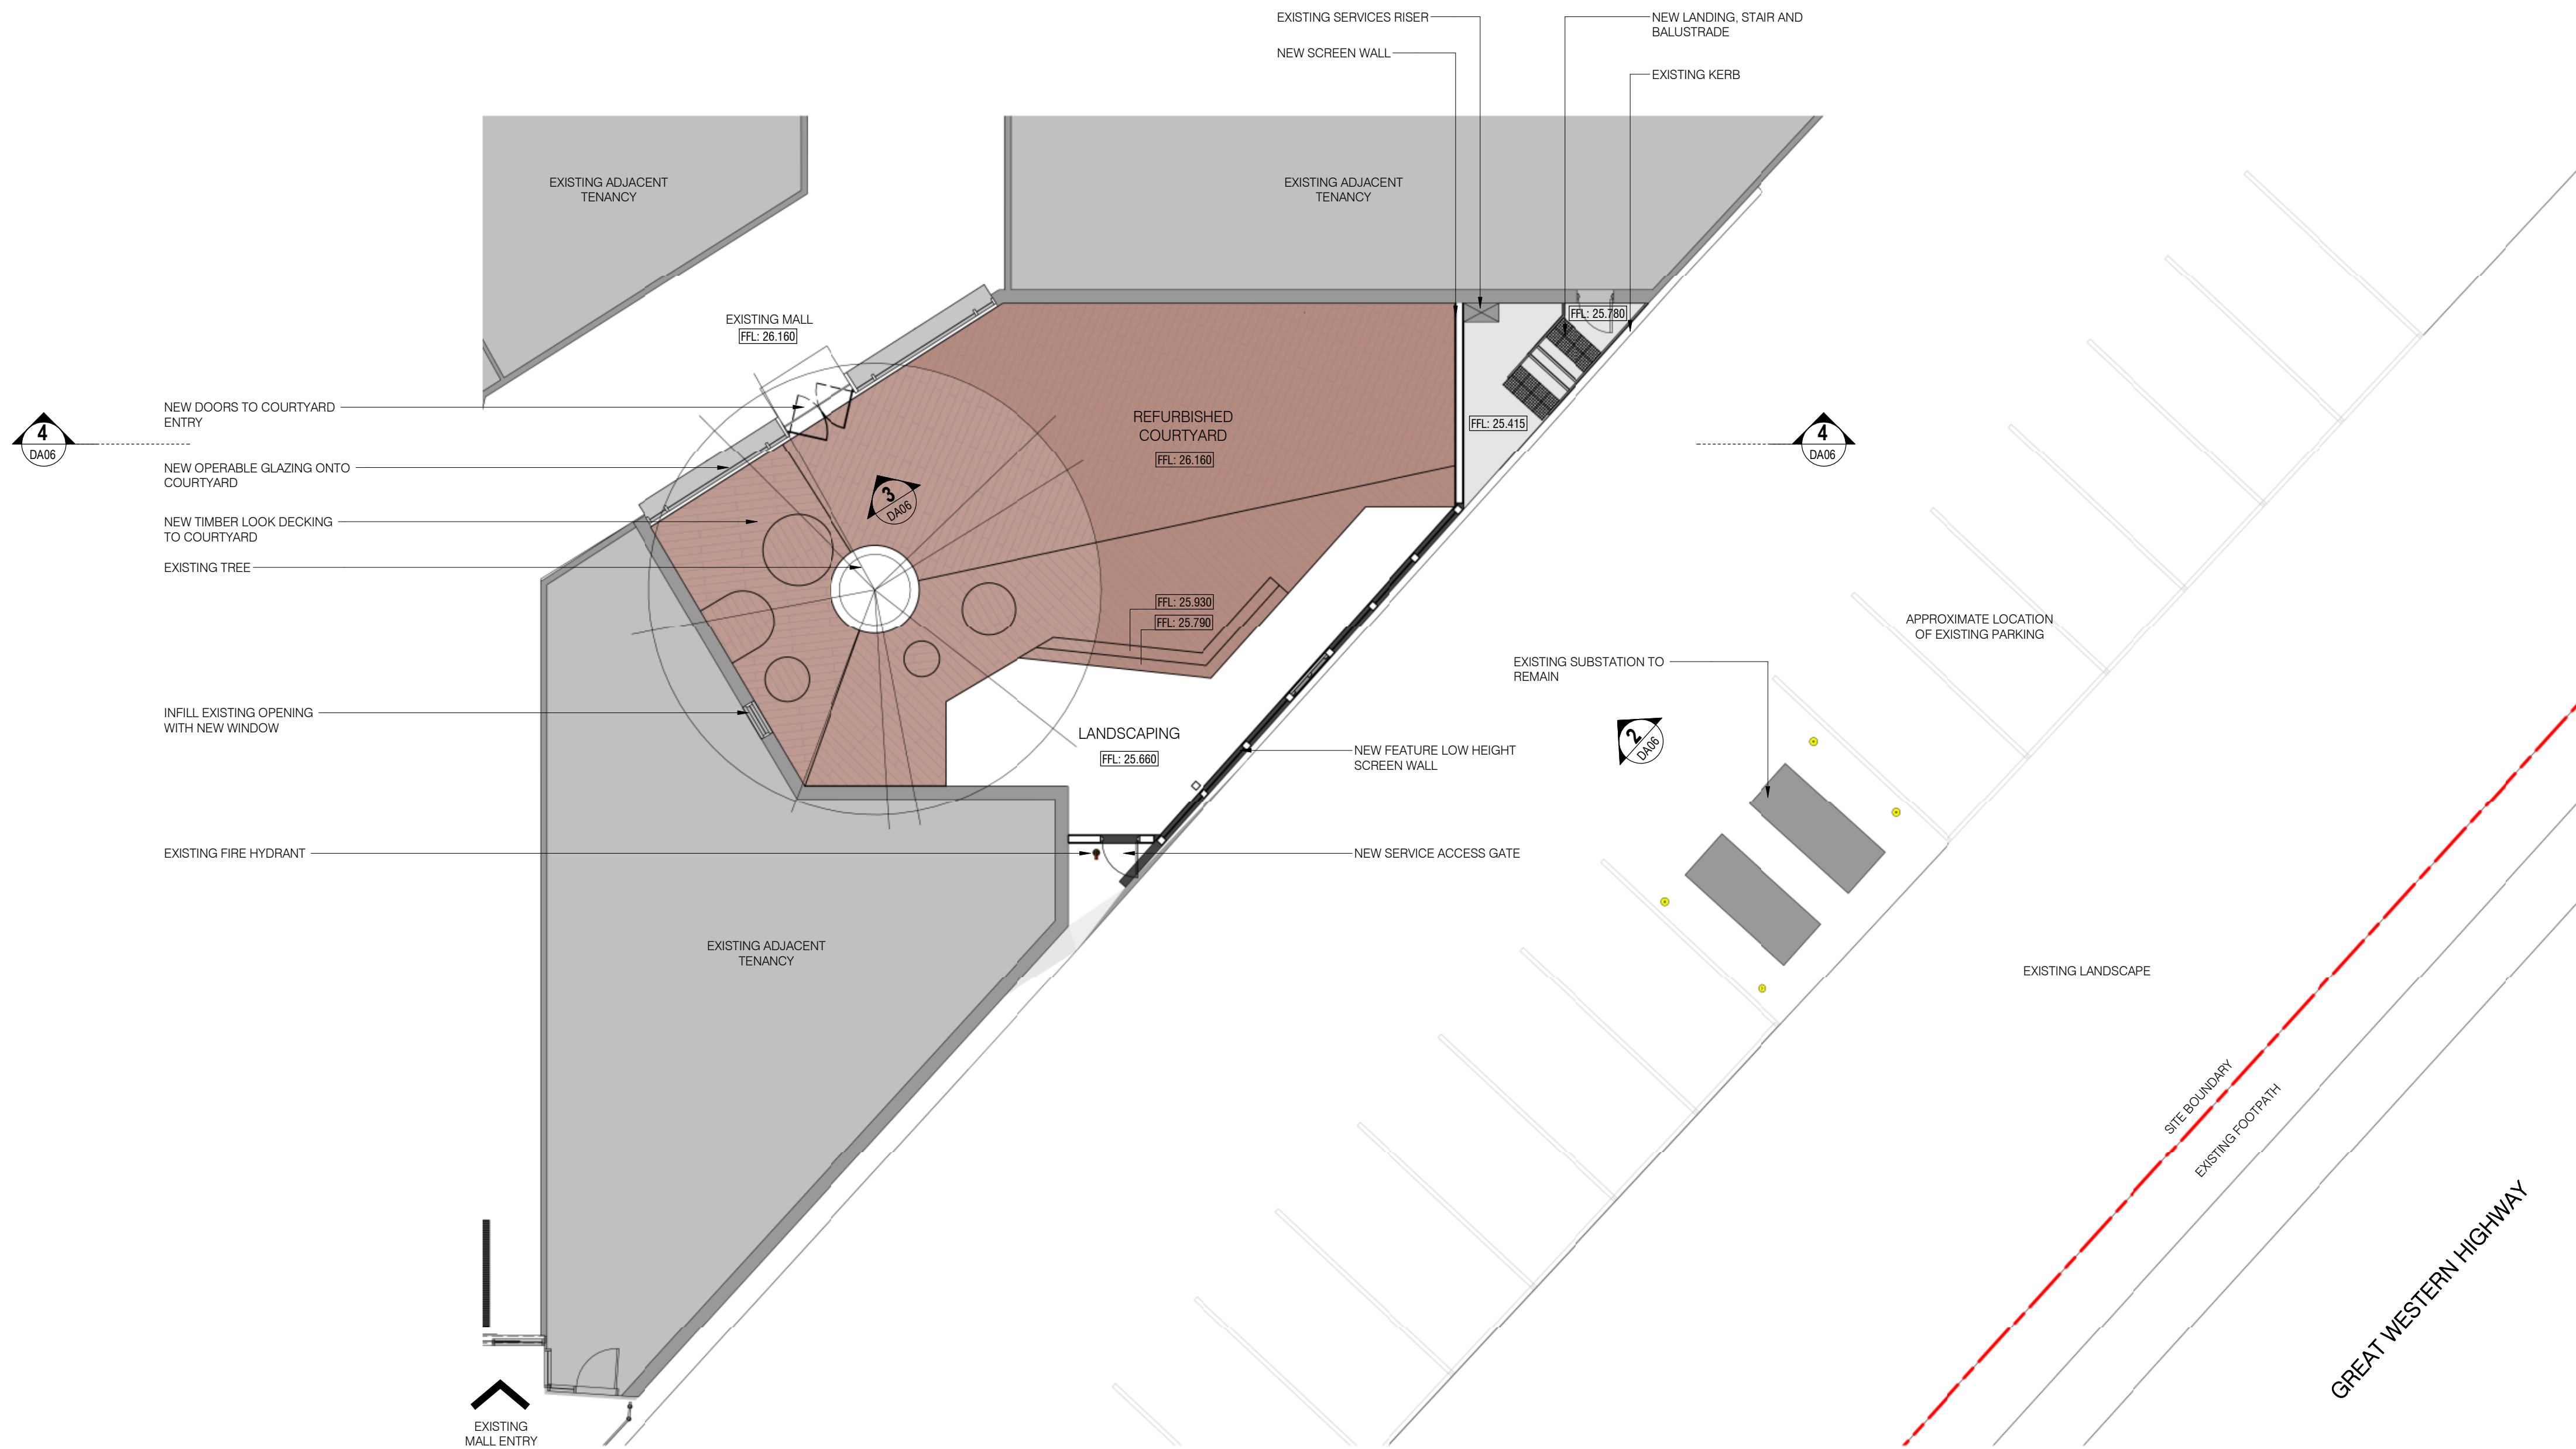

PROPOSED GROUND FLOOR PLAN - COURTYARD 1 : 100

LEGEND

- existing
- existing trees
- boundary line

*note: all existing areas, levels, heights and dimensions shown are approximate only. dimensions to be confirmed on site. wall thickness assumed at 300mm.

no.	date	ISSUE / revision	by
A	16/12/20	DA ISSUE	HSY

client
CHALLENGER INVESTMENT PARTNERS

project - address
LENNOX VILLAGE - CENTRE REFURBISHMENT
PYRAMID STREET, EMU PLAINS, NSW, 2750

drawing title
PROPOSED GROUND FLOOR PLAN - COURTYARD

job no.
2020-054

drawing no.
DA04
scale @ A1
As Indicated

issue
A
drawn
ESC

All dimensions in millimetres UNLESS OTHERWISE SPECIFIED. Do not scale this drawing. Figure dimensions take precedence. This drawing & contents are subject to copyright laws and protection. Do not reproduce in full or part without approval. ©Copyright


D.A. ISSUE

MELBOURNE
SYDNEY
PERTH
BRISBANE

1800 422 533

i2c
i2c.COM.AU

10/12/2020 4:30:12 PM

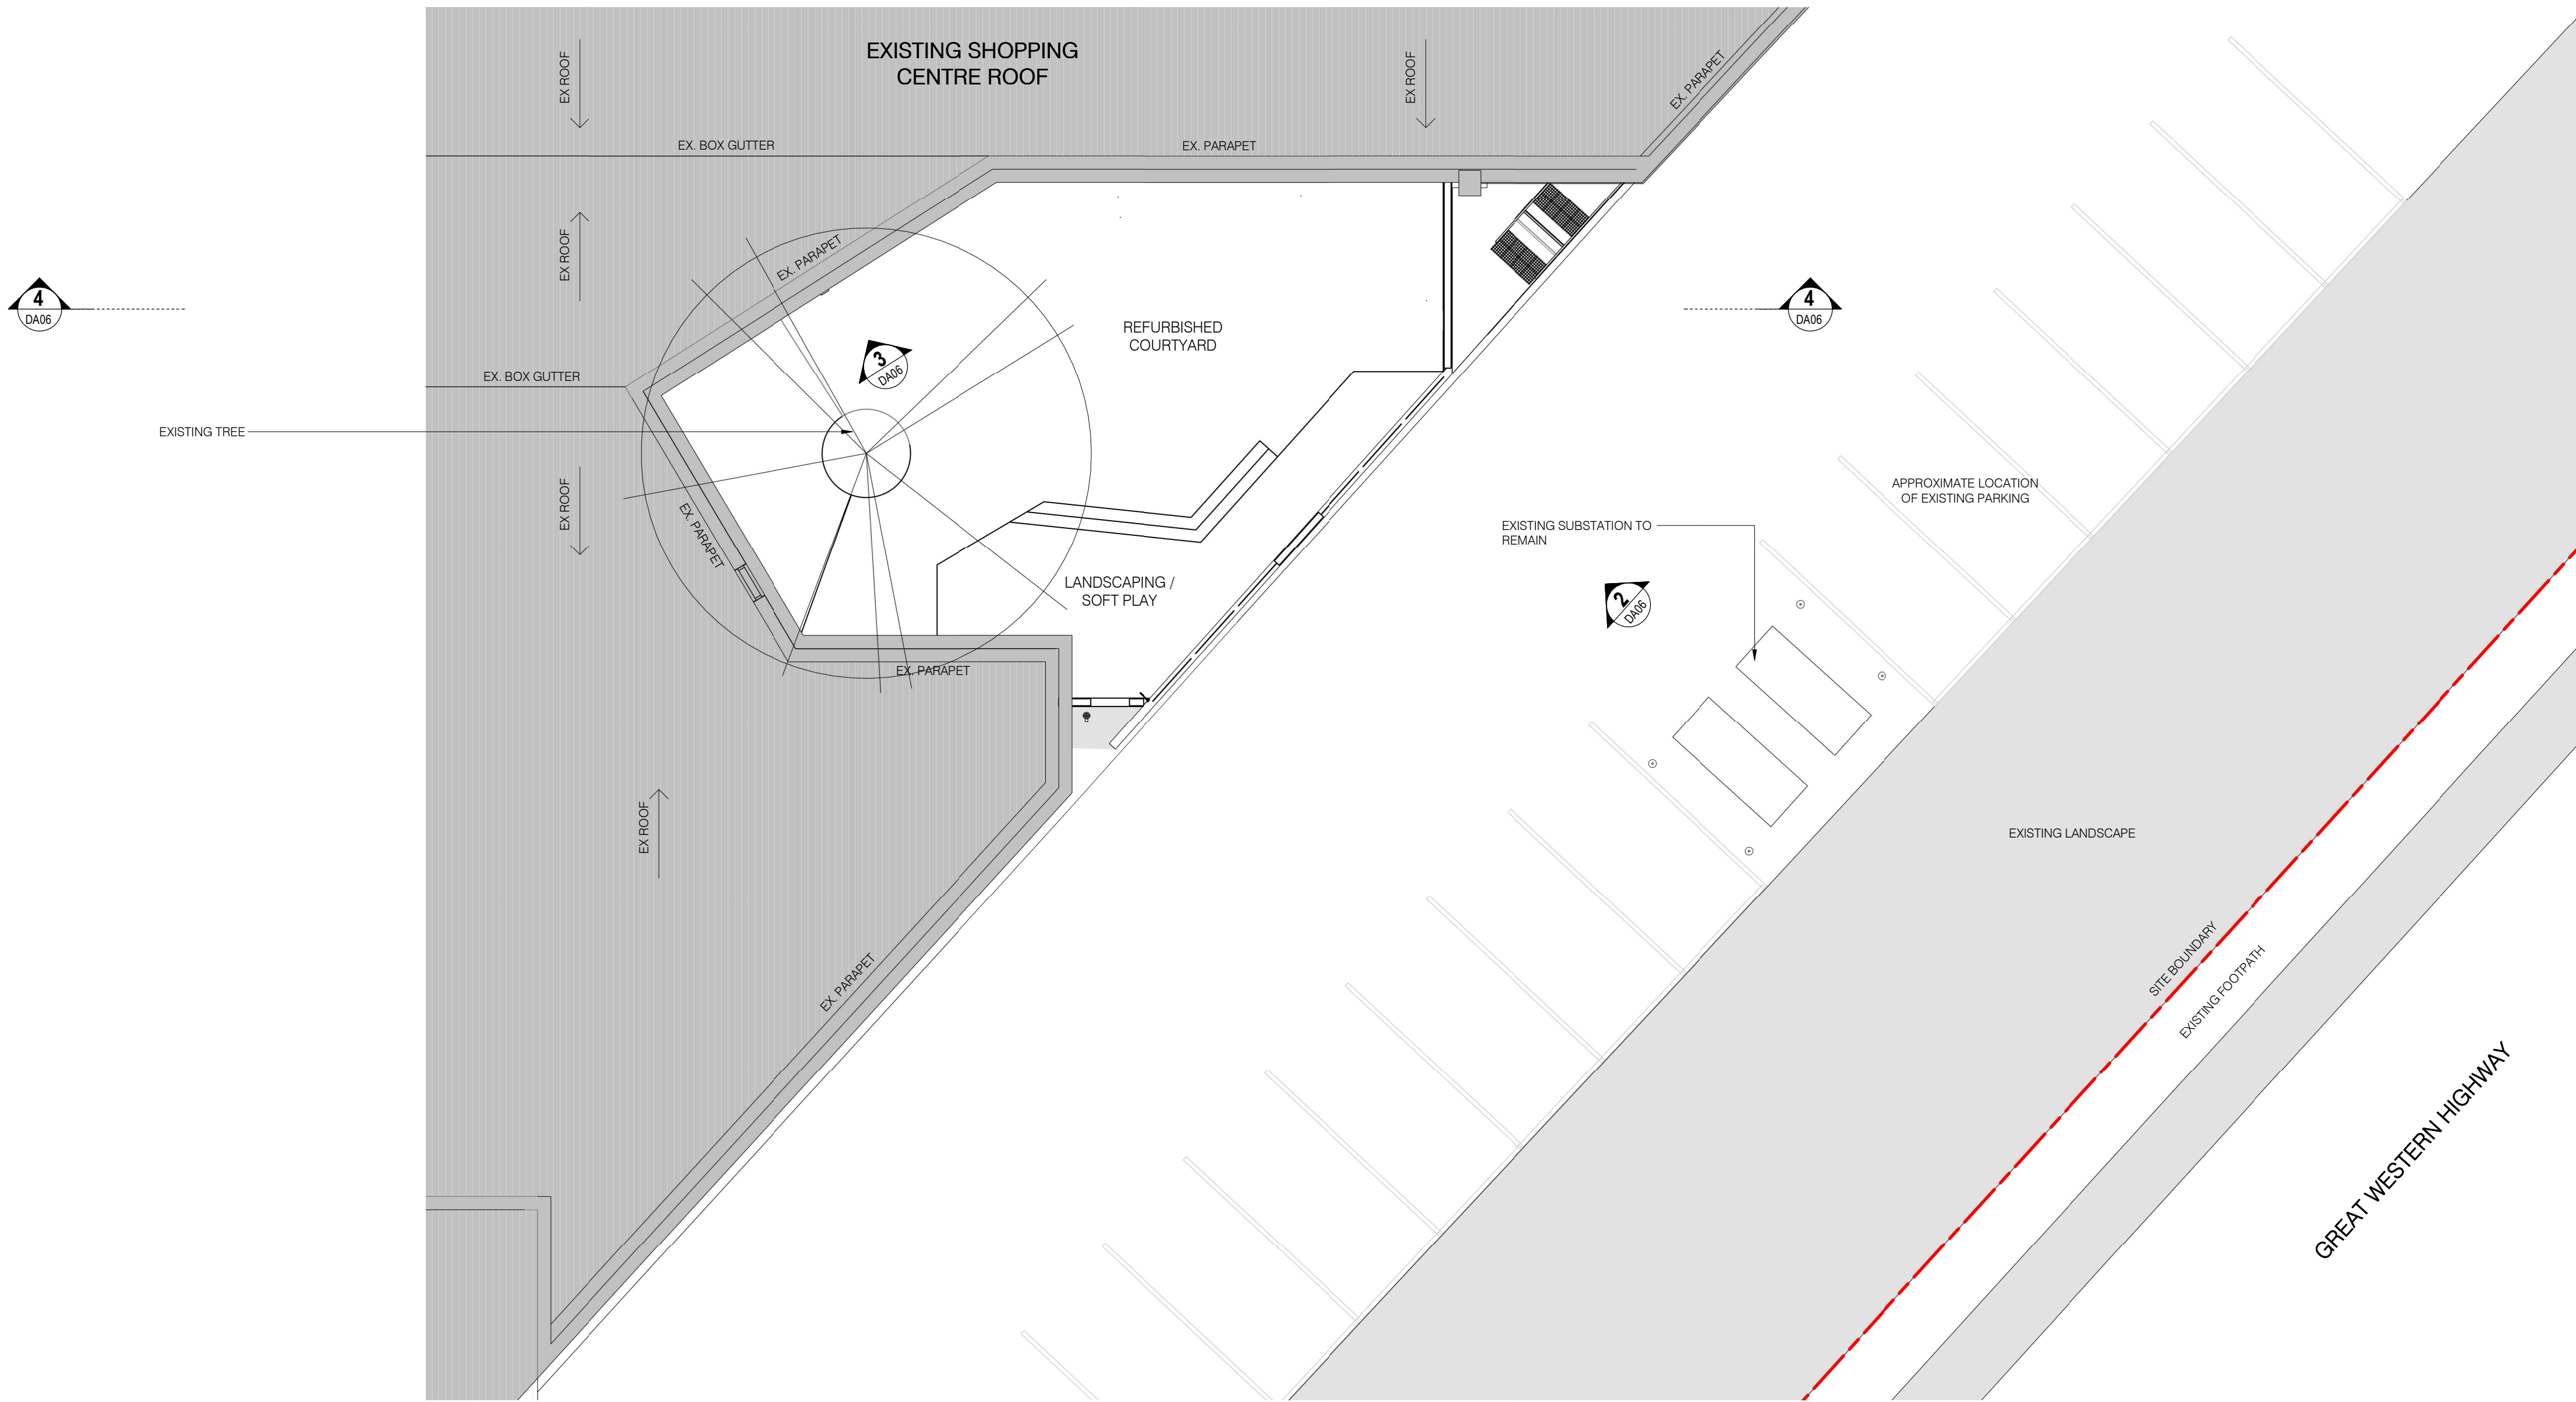

PROPOSED ROOF PLAN - COURTYARD 1 : 100

LEGEND

- existing building
- boundary line

*note: all existing areas, levels, heights and dimensions shown are approximate only, dimensions to be confirmed on site, wall thickness assumed at 300mm.

no.	date	ISSUE / revision	by
A	16/12/20	DA ISSUE	HSY

client
CHALLENGER INVESTMENT PARTNERS

project - address
LENNOX VILLAGE - CENTRE REFURBISHMENT
PYRAMID STREET, EMU PLAINS, NSW, 2750

drawing title
PROPOSED ROOF PLAN - COURTYARD

job no.
2020-054


drawing no.
DA05
scale @ A1
As Indicated
drawn
HSY
All dimensions in millimetres UNLESS OTHERWISE STATED. Do not scale this drawing. Figures are approximate only, dimensions to be confirmed on site. Wall thickness assumed at 300mm. Do not reproduce in full or part without approval. ©Copyright

D.A. ISSUE


MELBOURNE
SYDNEY
PERTH
BRISBANE

1800 422 533


i2C
i2C.COM.AU

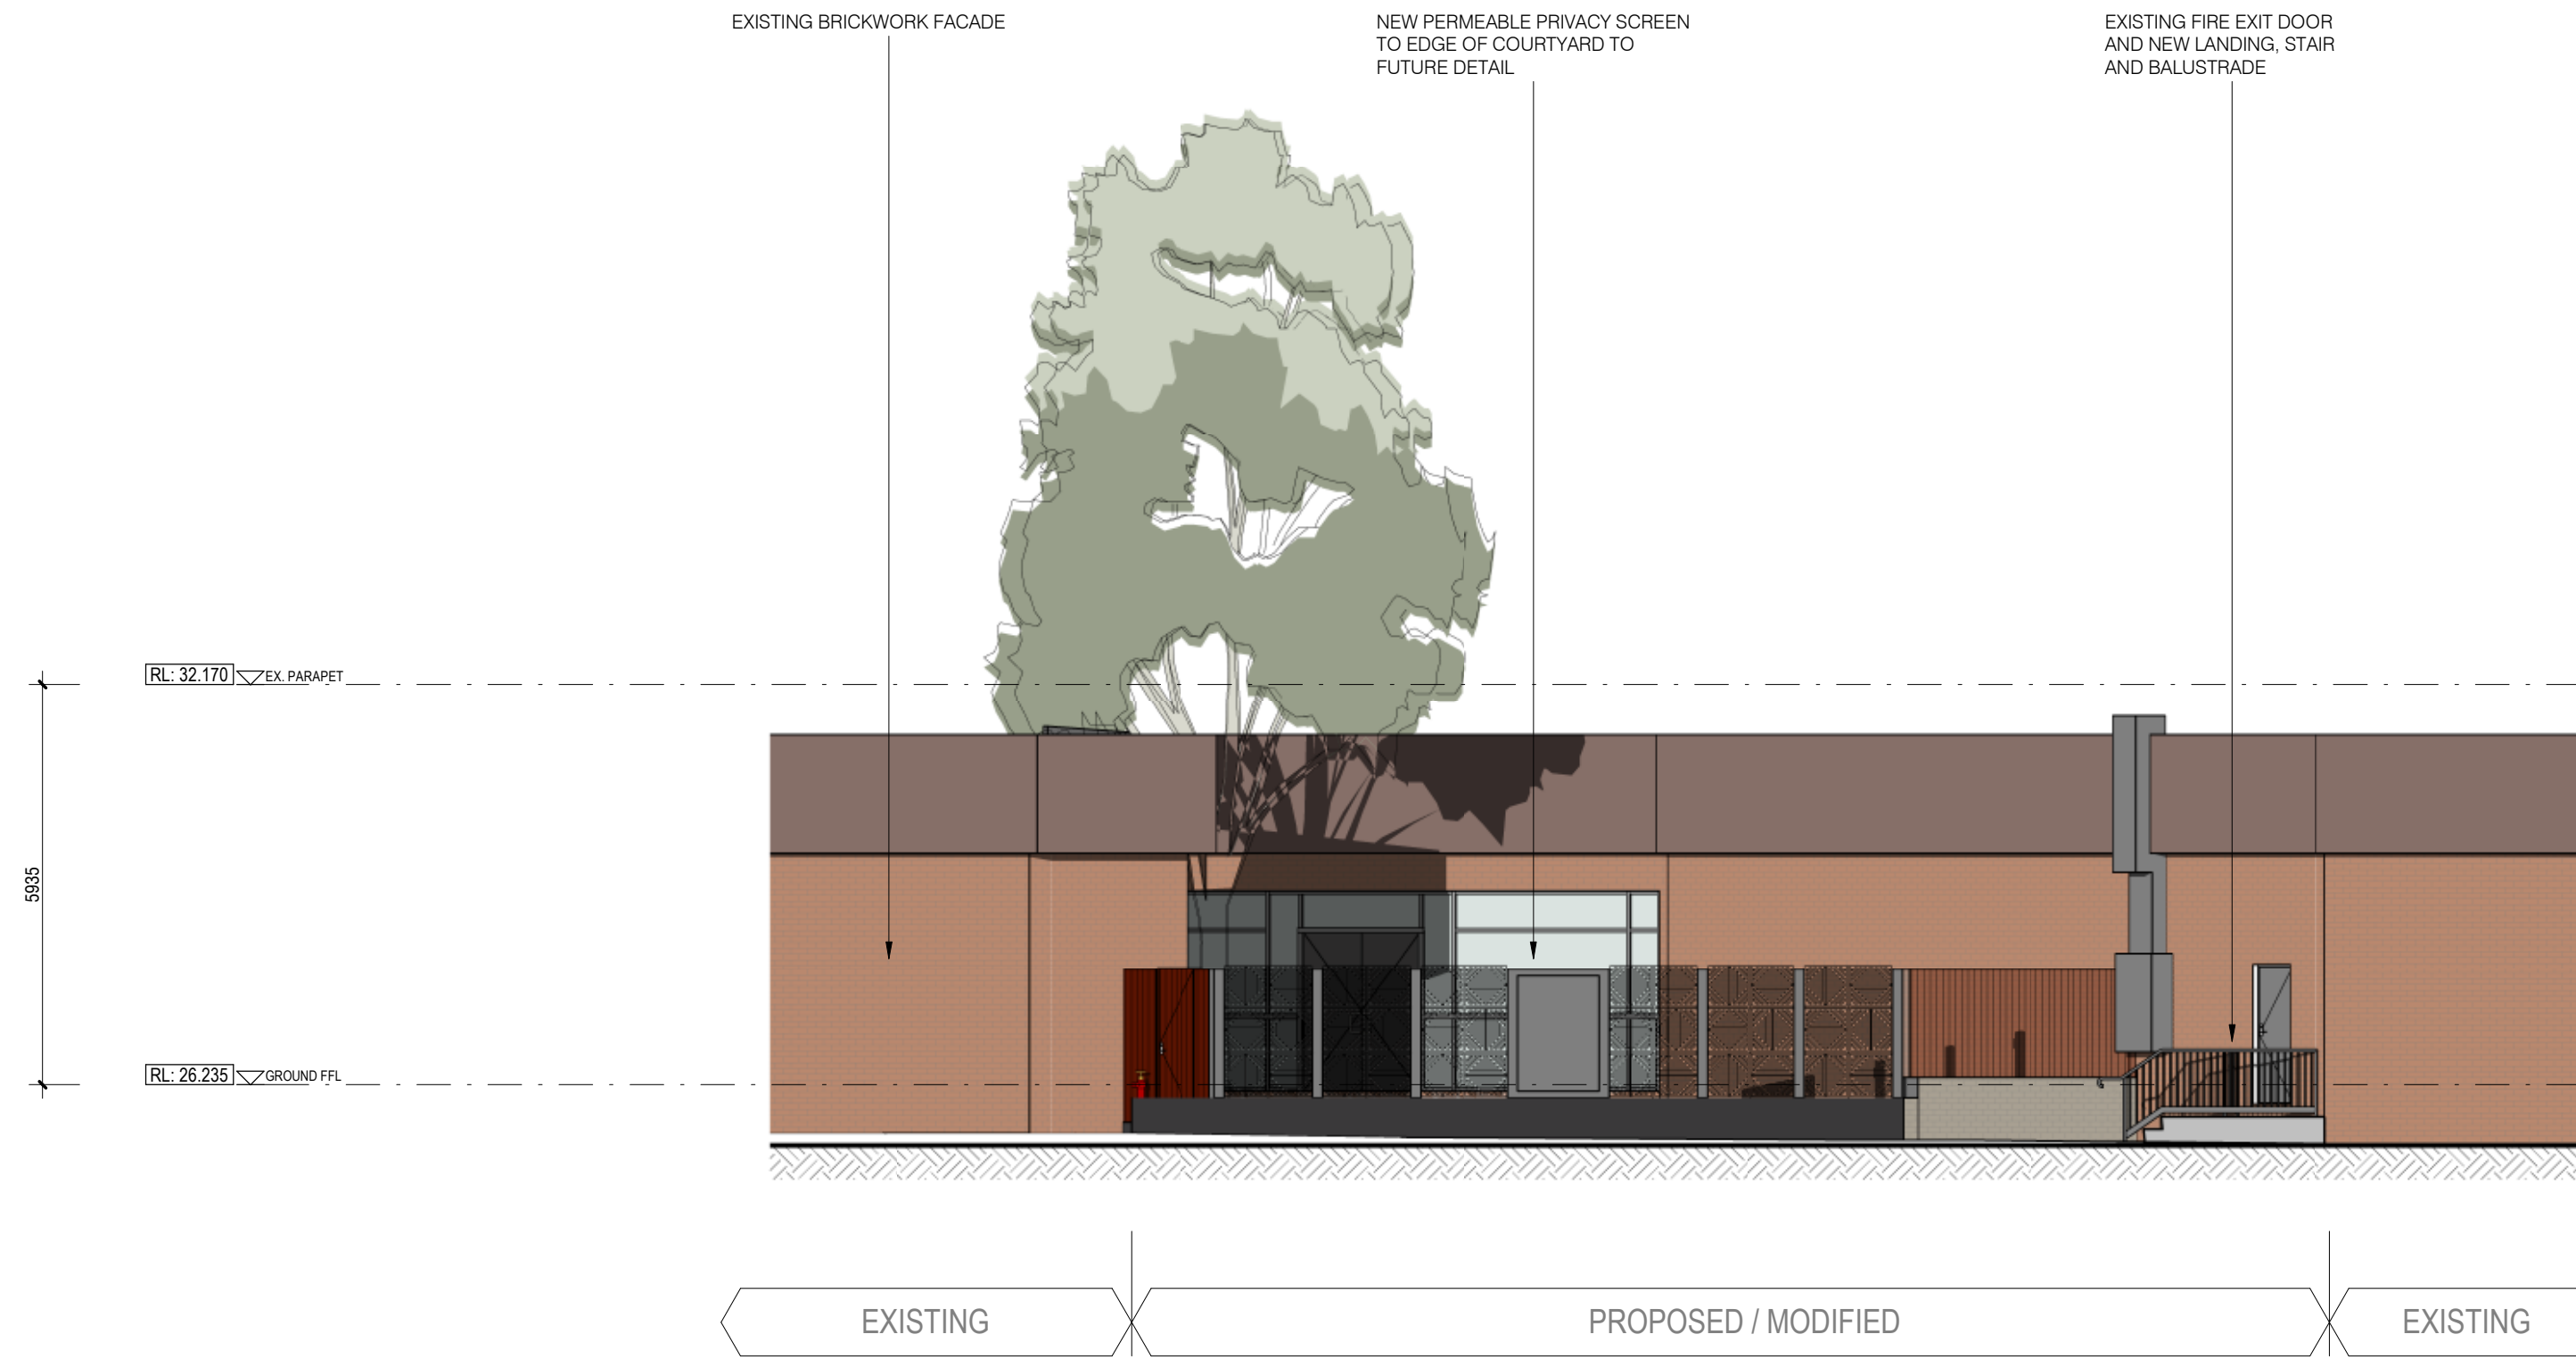

COURTYARD ELEVATION A 1 : 100

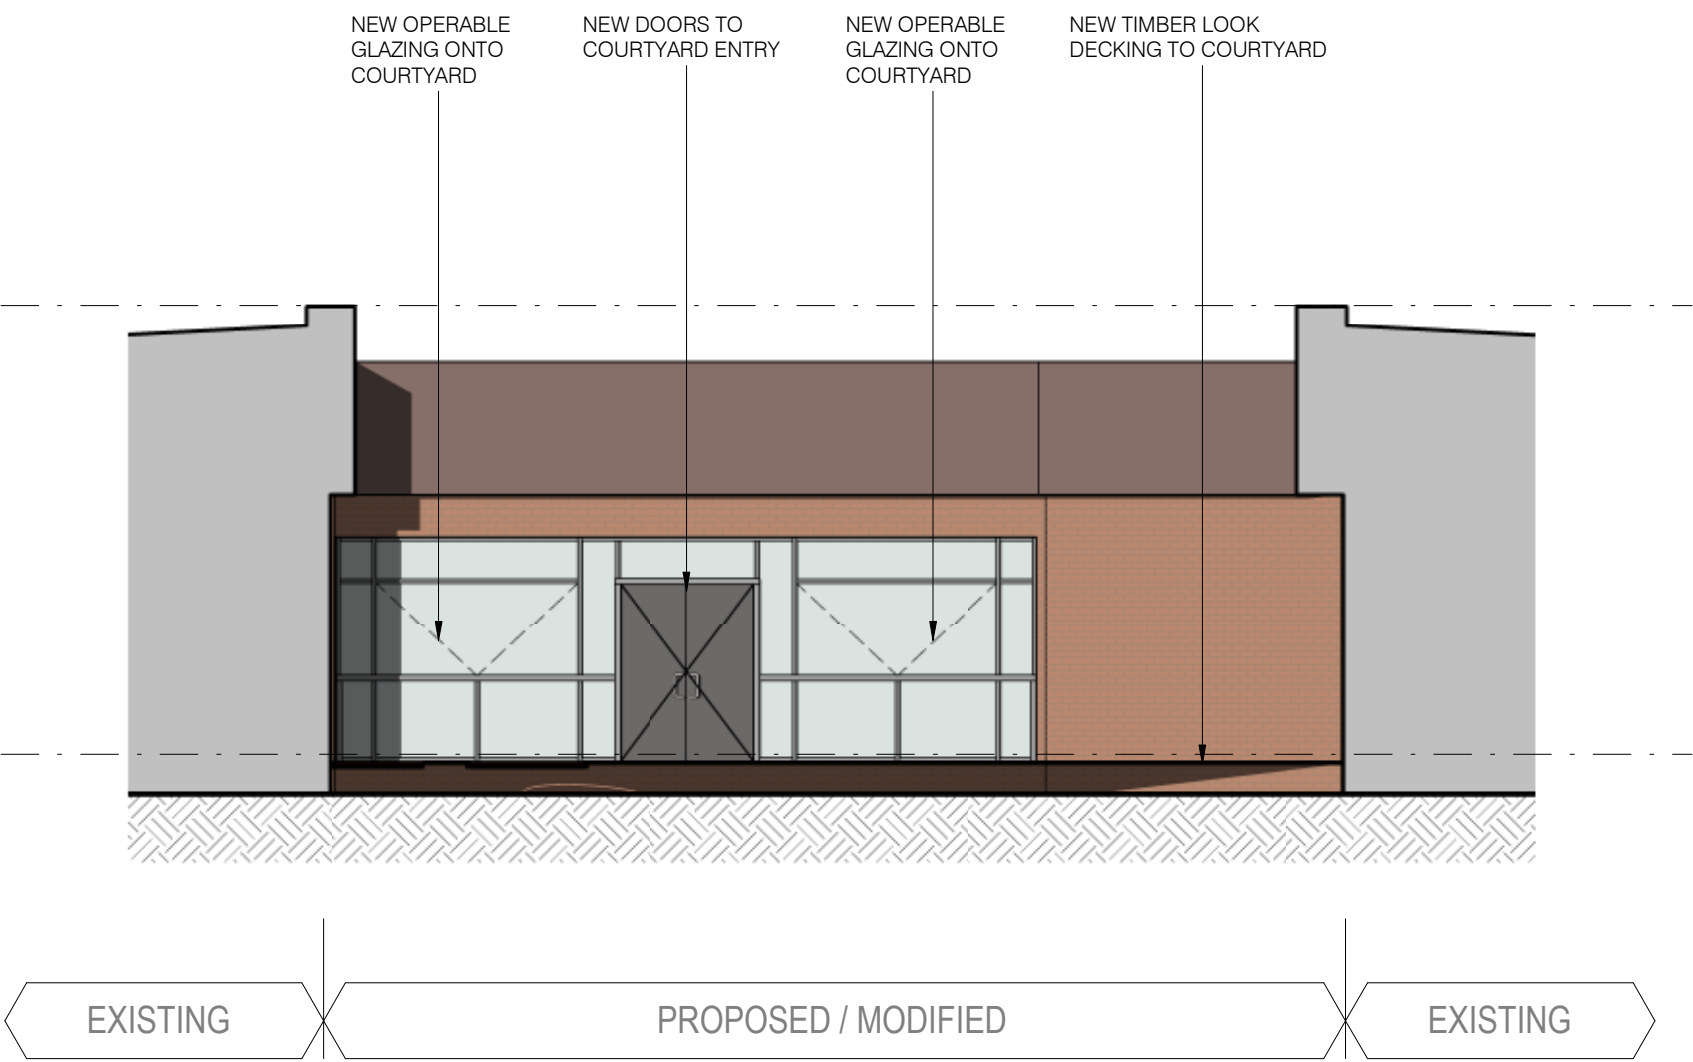

COURTYARD ELEVATION B 1 : 100

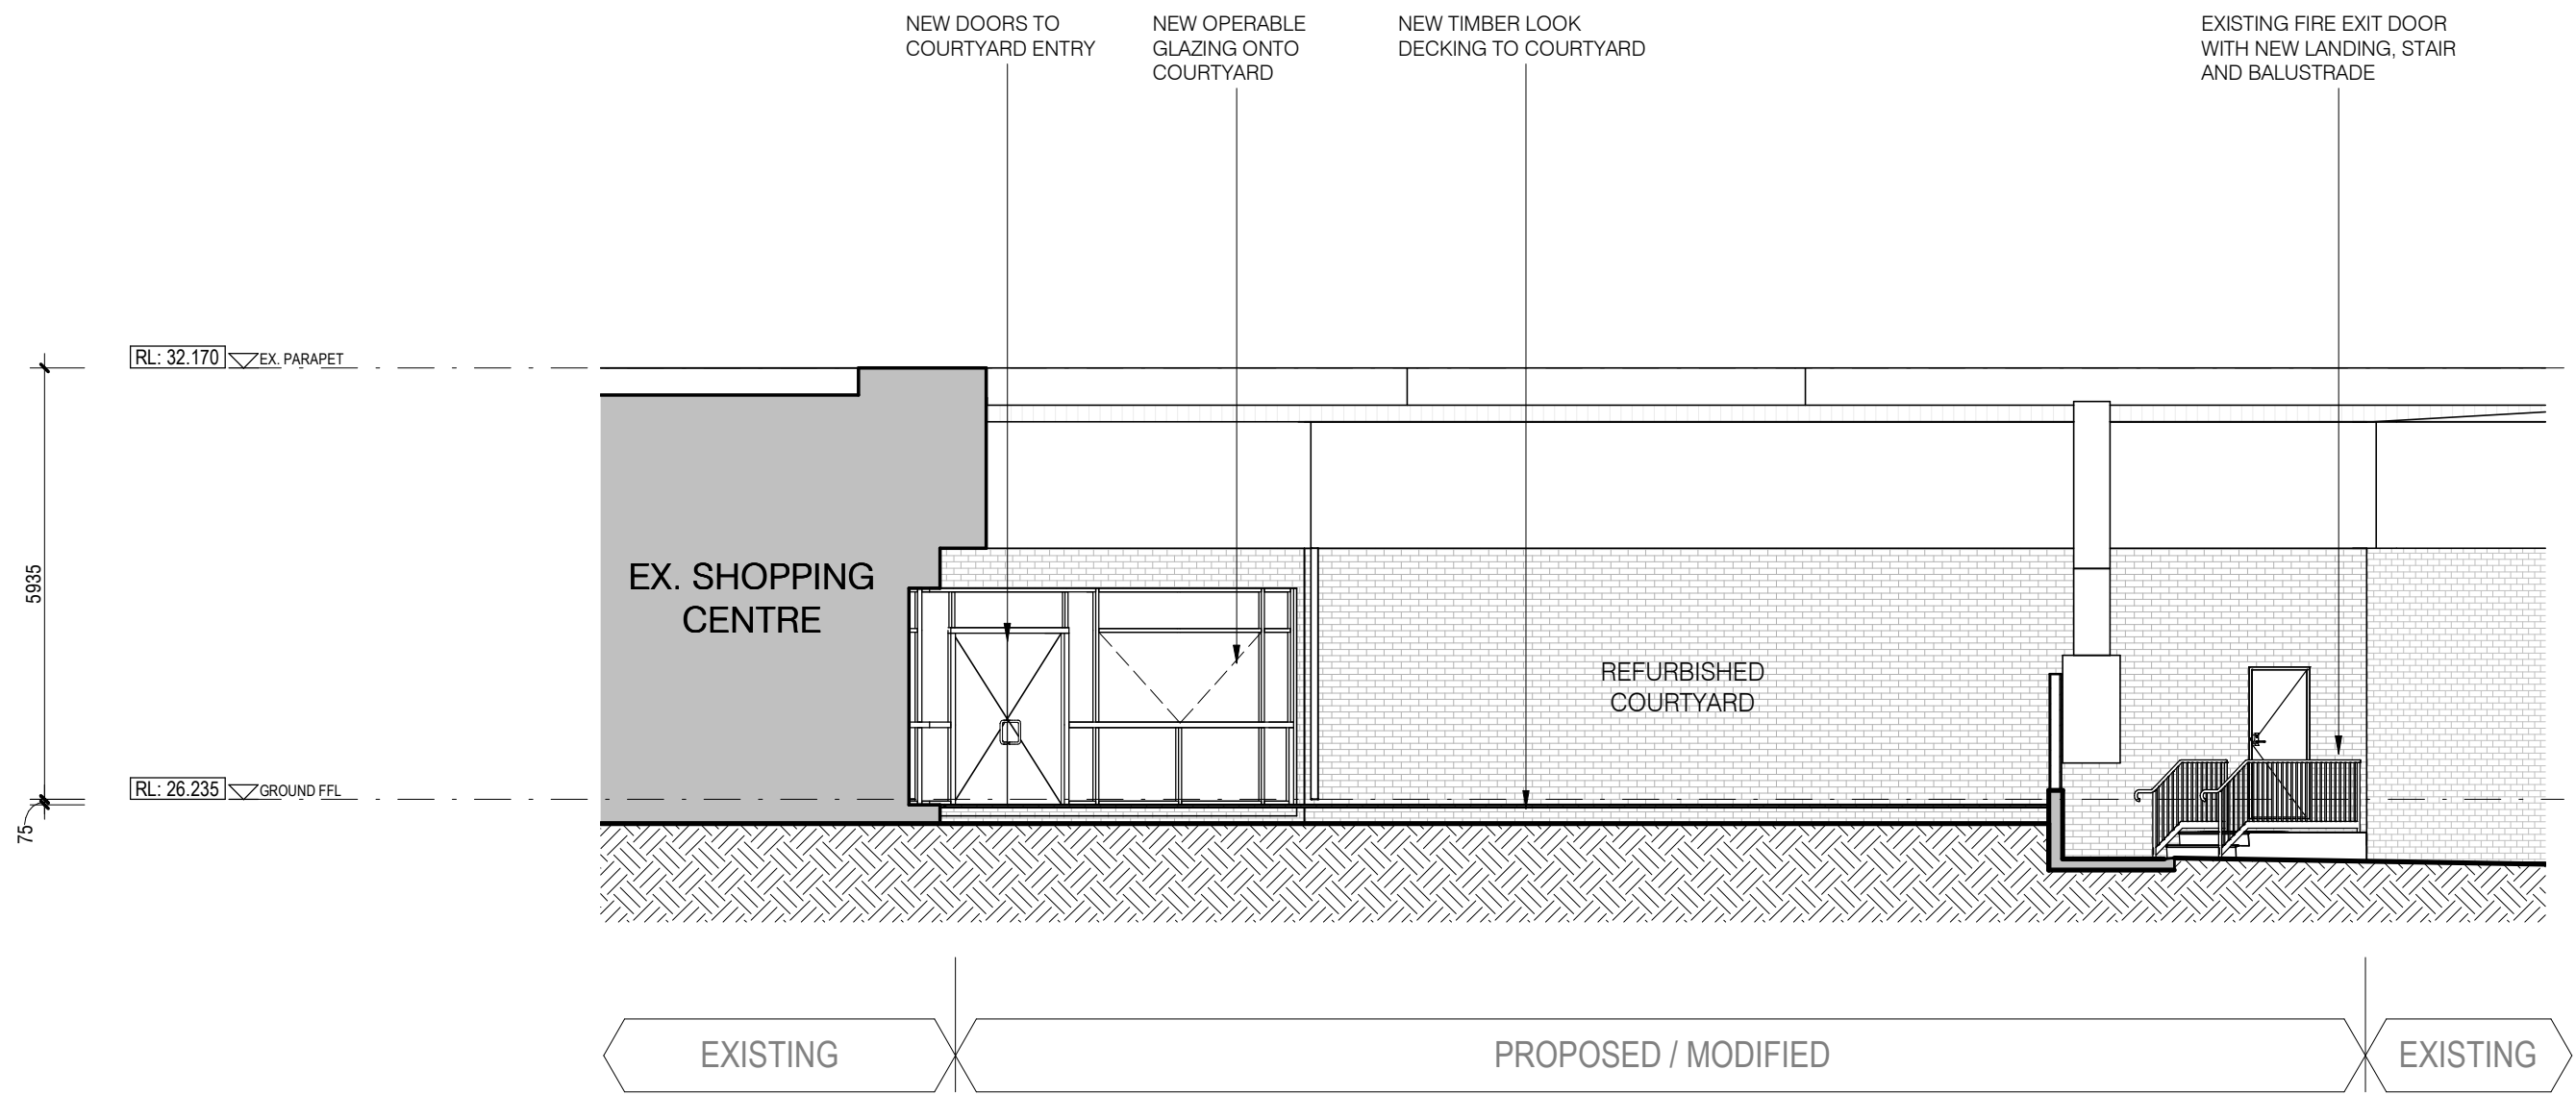

PROPOSED COURTYARD SECTION 1 : 100

no.	date	ISSUE / revision	by
A	16/12/20	DA ISSUE	HSY

client
CHALLENGER INVESTMENT
PARTNERS

project - address
LENNOX VILLAGE - CENTRE
REFURBISHMENT
PYRAMID STREET, EMU
PLAINS, NSW, 2750

drawing title
PROPOSED ELEVATIONS &
SECTION

job no.
2020-054

drawing no.	issue
DA06	A
scale @ A1	drawn
1 : 100	HSY

All dimensions in millimetres UNLESS OTHERWISE SPECIFIED. Do not scale this drawing. Figure dimensions take precedence. This drawing & contents are subject to copyright laws and protection. Do not reproduce in full or part without approval. ©Copyright

D.A. ISSUE

MELBOURNE
SYDNEY
PERTH
BRISBANE

1800 422 533

i2c
i2c.COM.AU